

BAY STREET & ADJACENT IMPROVEMENTS

PORT ORCHARD COMMUNITY EVENT CENTER (POCEC)

BAY STREET STUDY



STATE ROUTE 166 (SR-166)
RE-ALIGNMENT ANALYSIS
PORT ORCHARD, WA

DATE: 5\20\2022
DRAWN BY: BJB/KPFF

PRELIMINARY SITE PLAN

kpff

1601 5th Avenue, Suite 1600
Seattle, WA 98101
206.622.5822
www.kpff.com

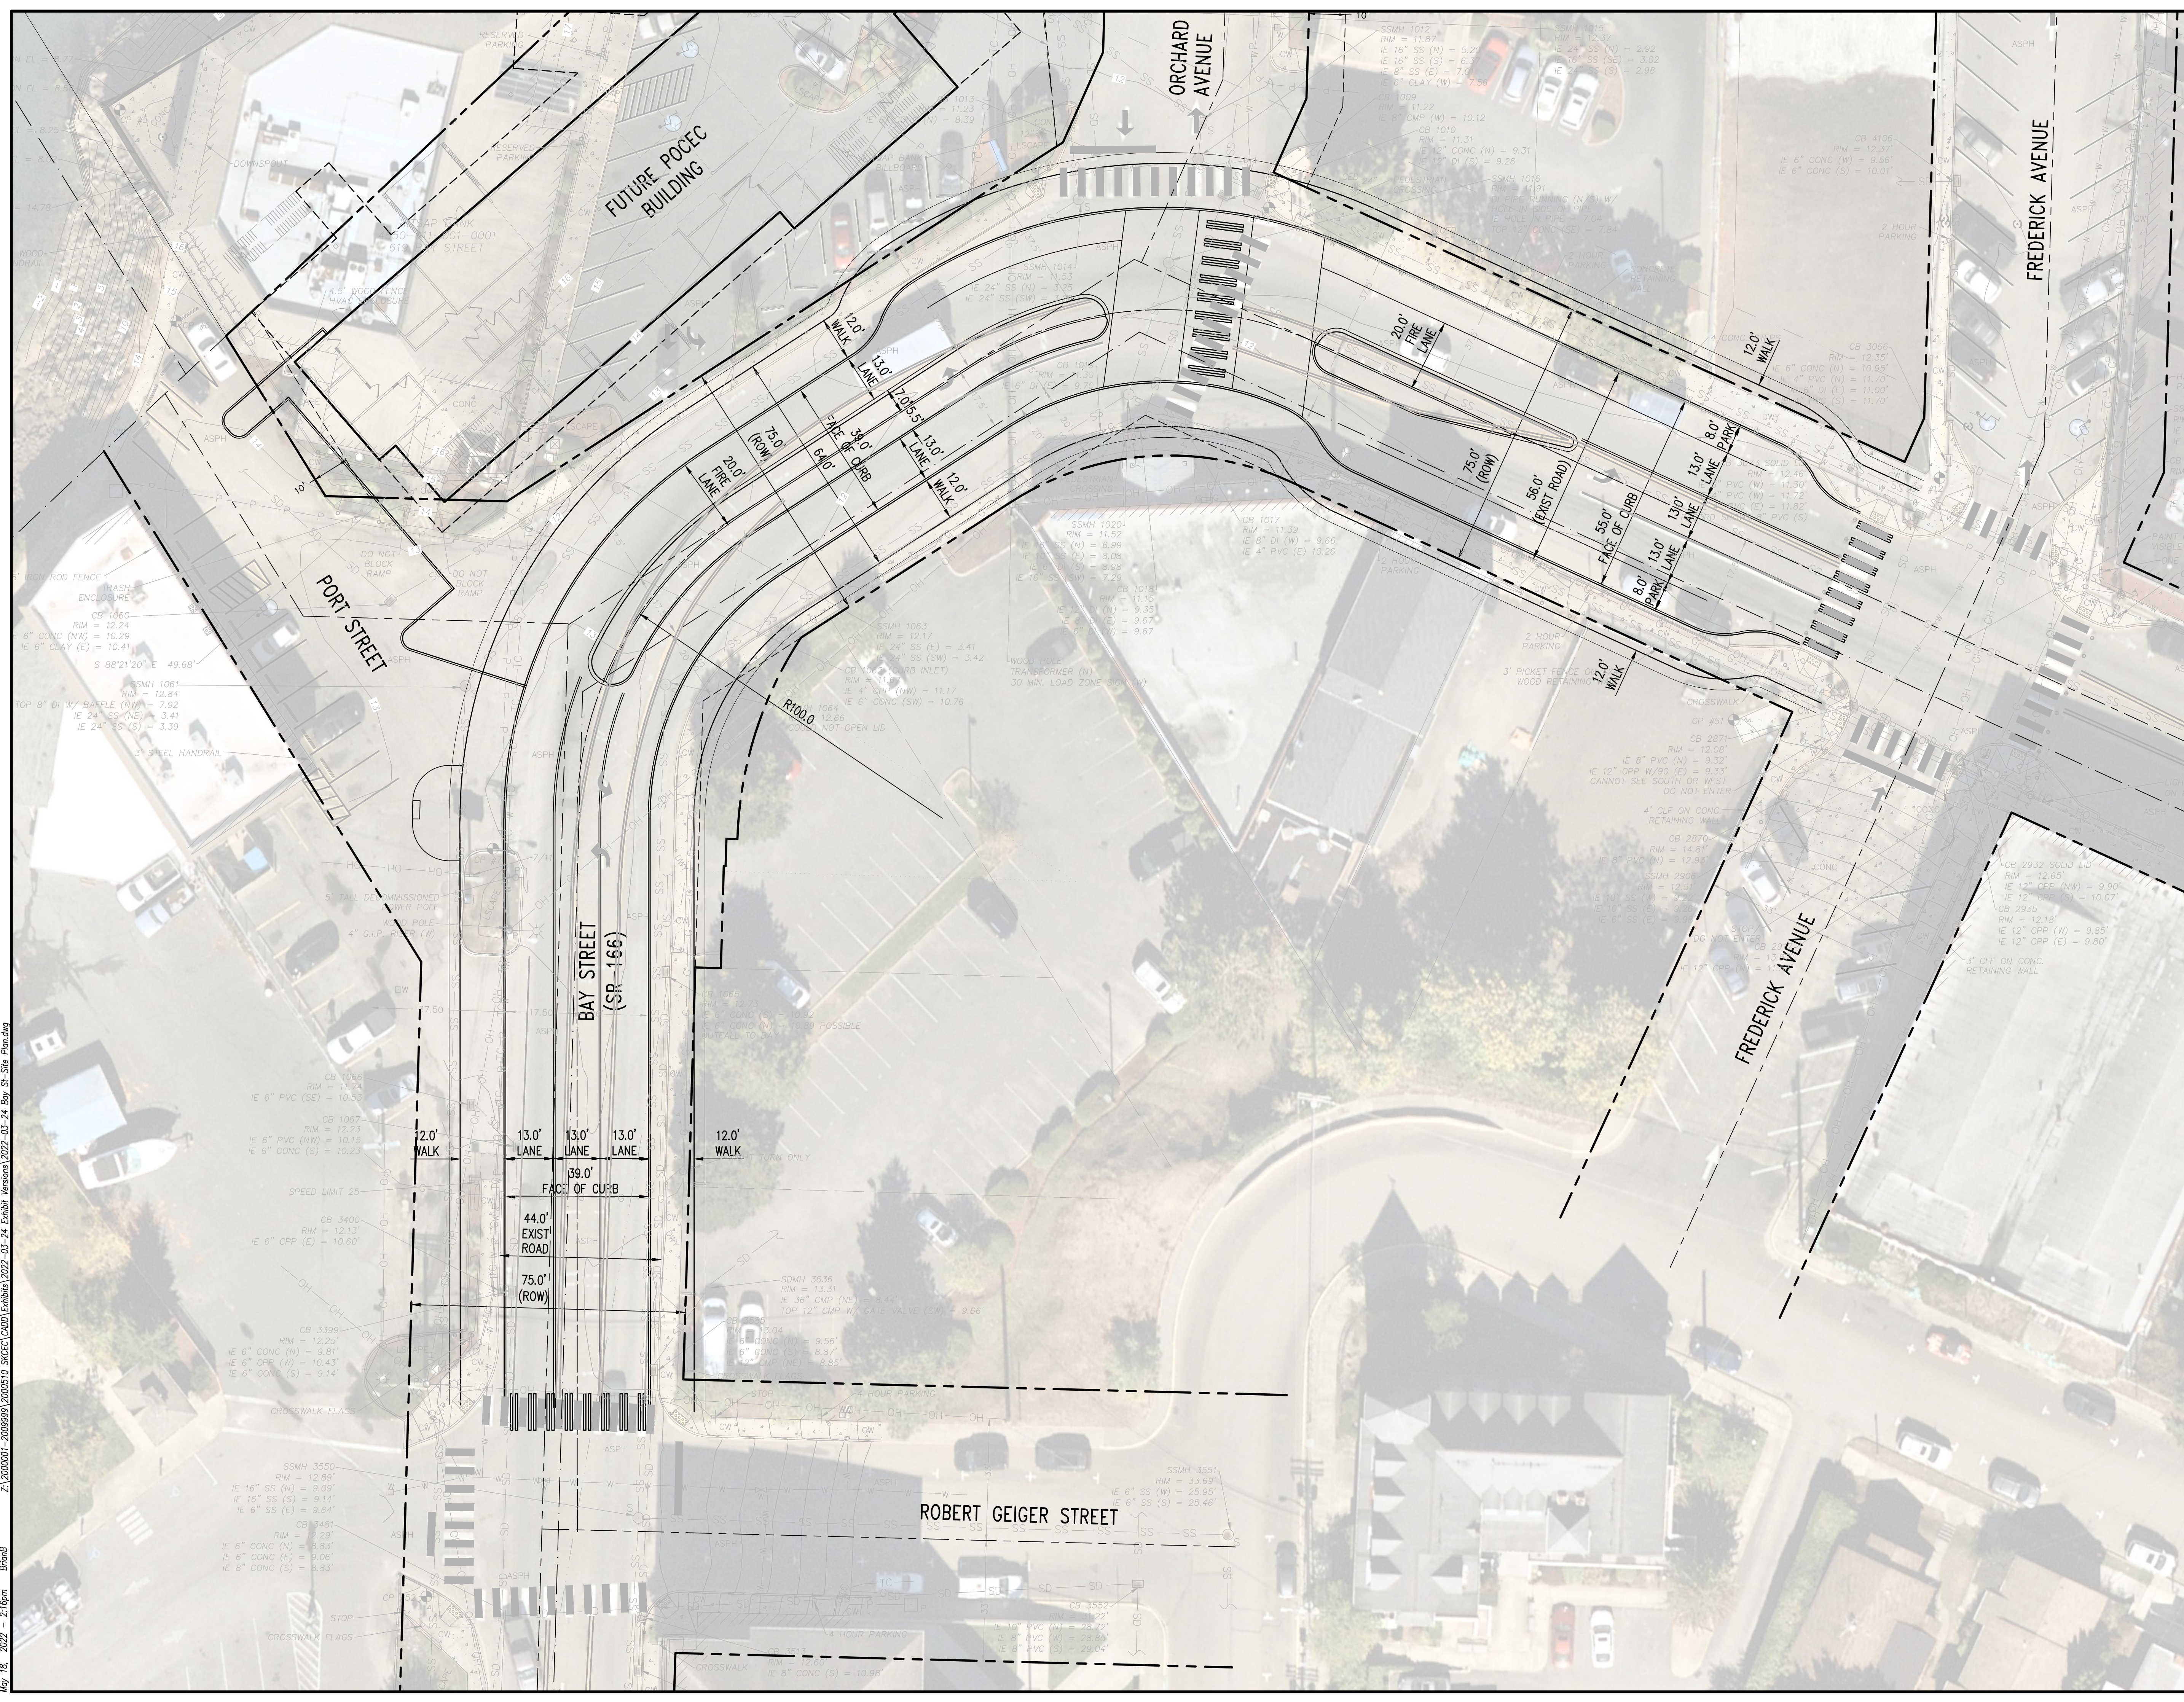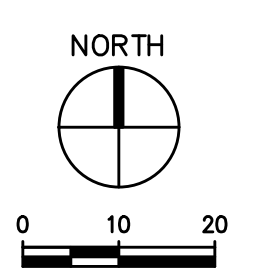

May 18, 2022 - 2:16pm BJB:BJB
Z:\2000001-2009999\200510_SITES\CADD\Exhibits\2022-03-24 Exhibit Versions\2022-03-24 Bay St Site Plan.dwg

PORT ORCHARD
COMMUNITY EVENT
CENTER (POCEC)
BAY STREET STUDY



STATE ROUTE 166 (SR-166)
RE-ALIGNMENT ANALYSIS
PORT ORCHARD, WA

TYPE: CURVES W/ TANGENT
SPEED LIMIT - 20 MPH
CENTER LINE - 100'R
SUPER ELEVATED - YES

DATE: 5/20/2022
DRAWN BY: BJB/KPFF

PRELIMINARY
GRADING PLAN

kpff
1601 5th Avenue, Suite 1600
Seattle, WA 98101
206.622.5822
www.kpff.com

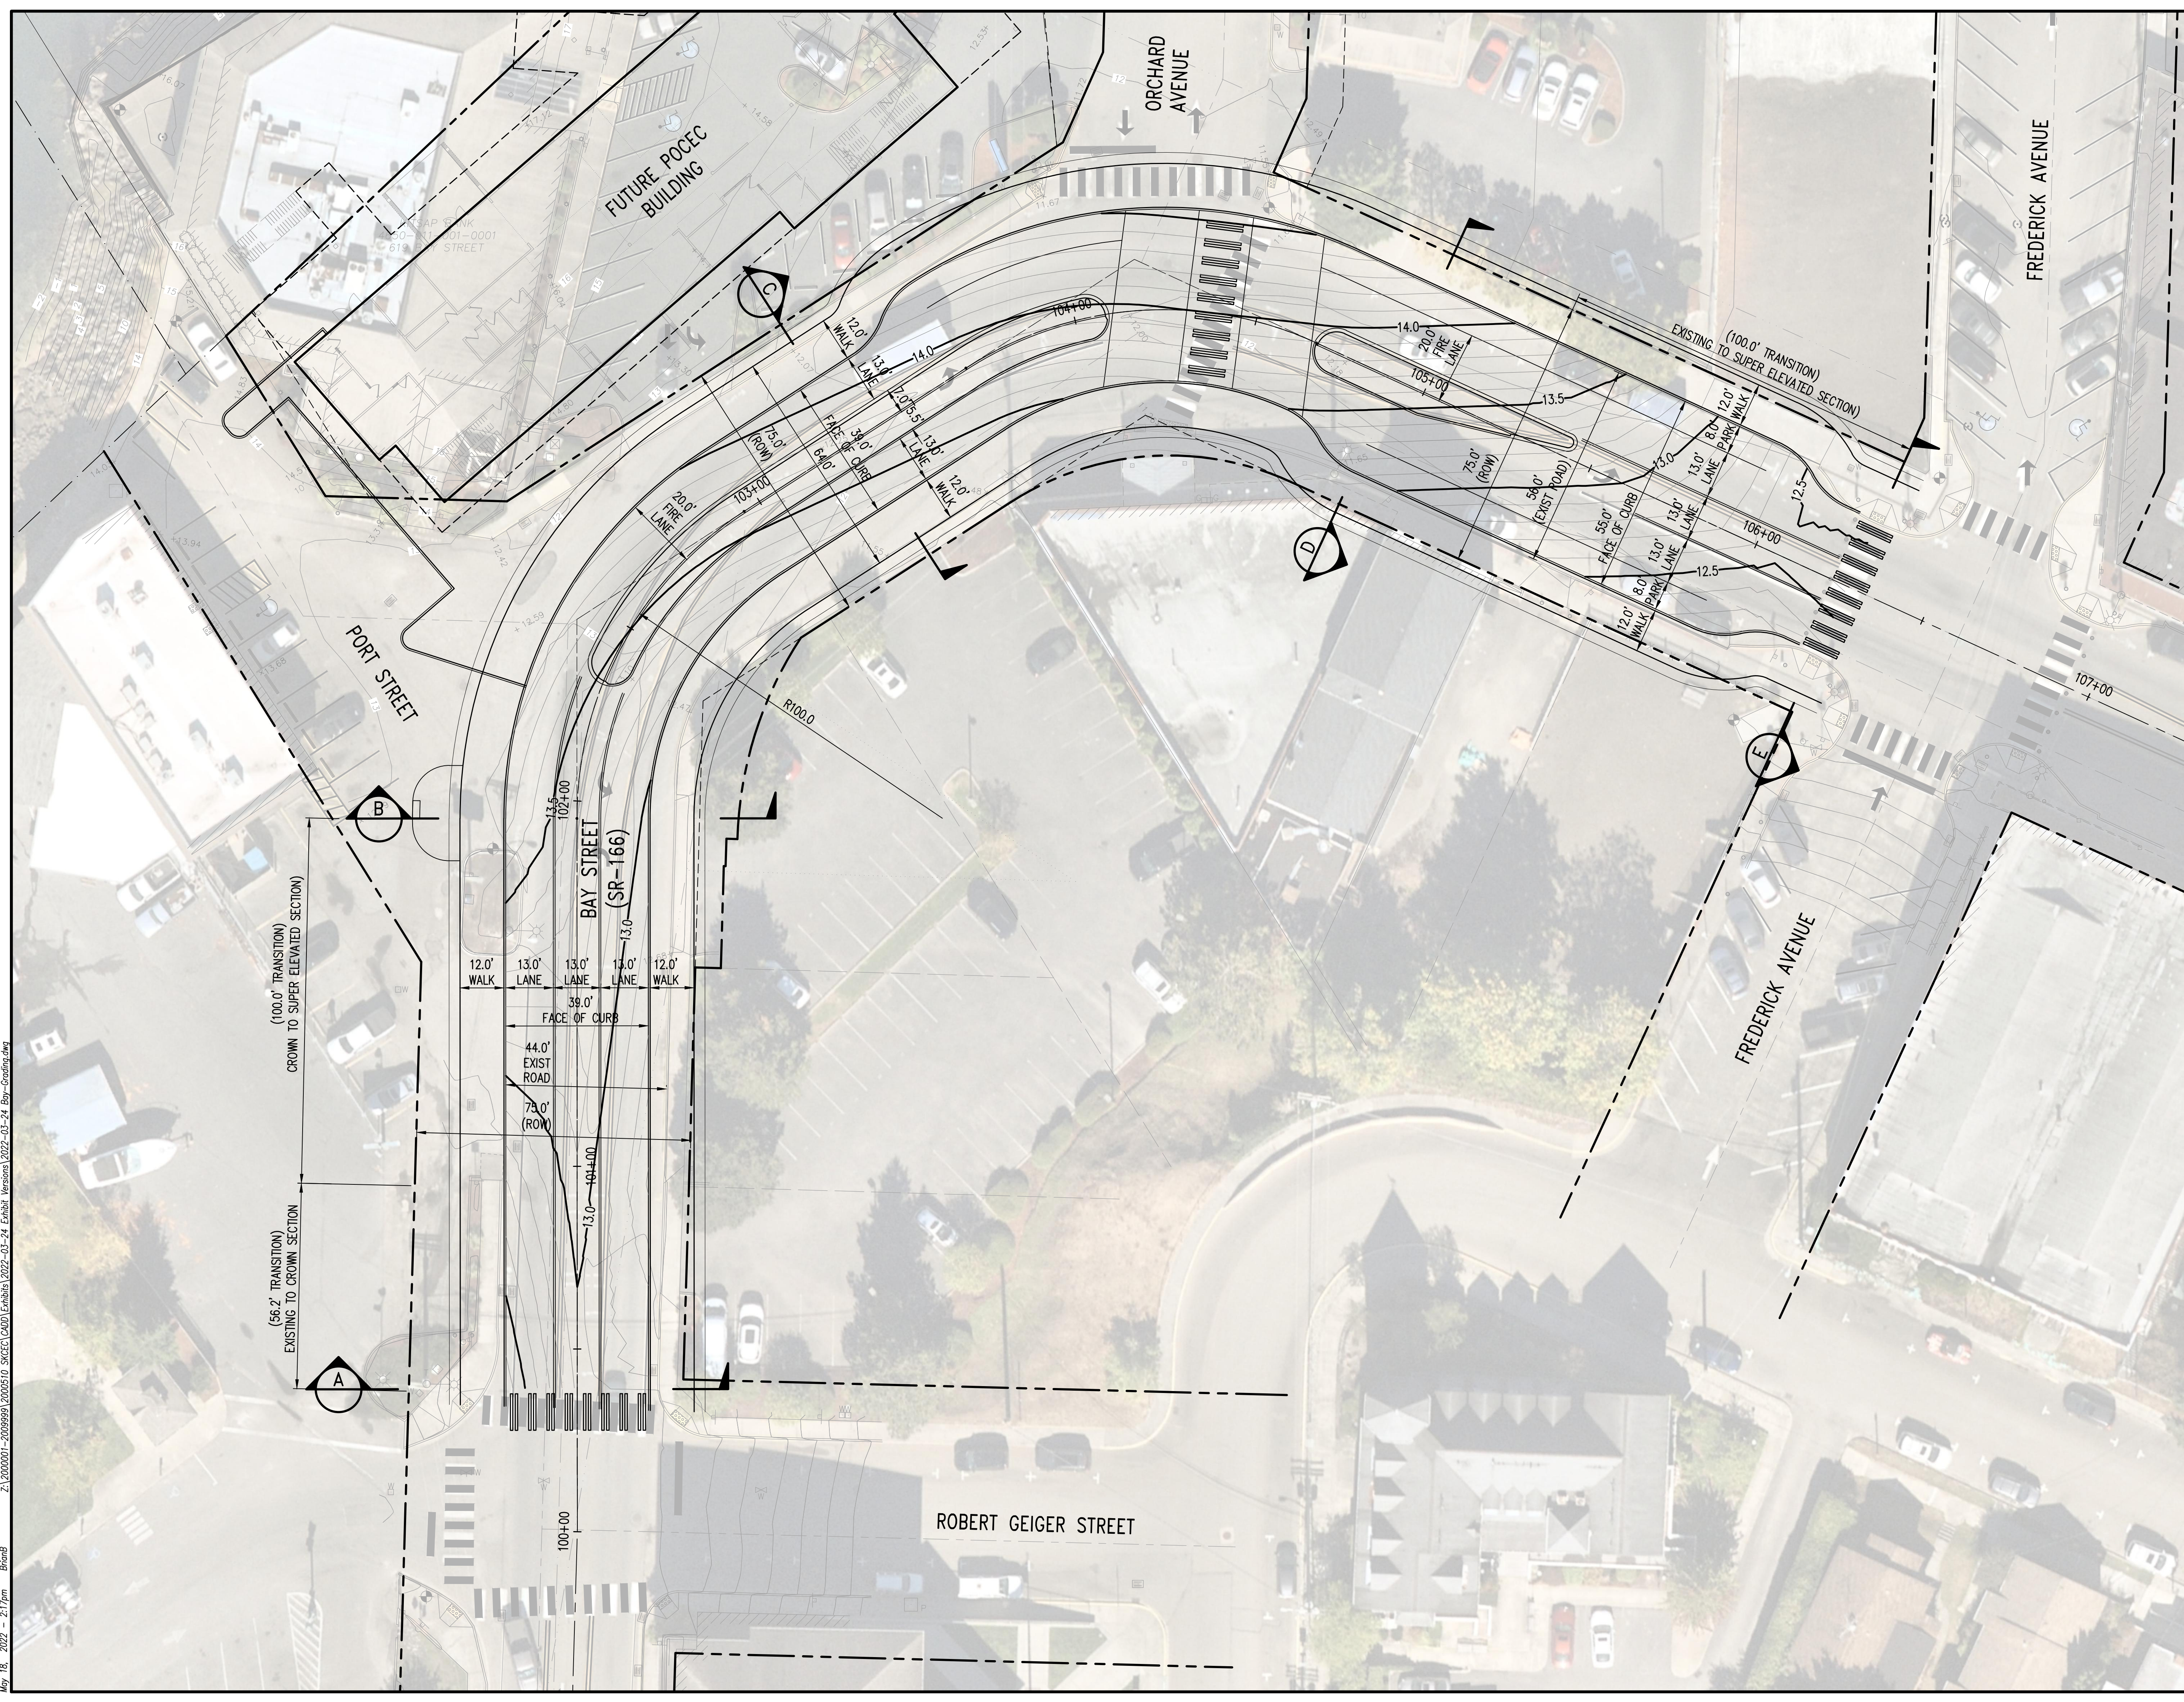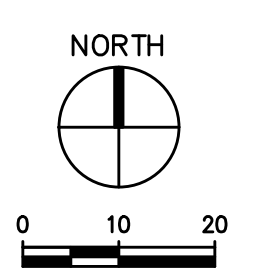

May 18, 2022 - 2:17pm BrianB
 Z:\2020001-2009999\2009510_SICES\CADD\Exhibits\2022-03-24_24_Exhibit_Versions\2022-03-24_Bay_Street.dwg

PORT ORCHARD COMMUNITY EVENT CENTER (POCEC)

BAY STREET STUDY

STATE ROUTE 166 (SR-166)
RE-ALIGNMENT ANALYSIS
PORT ORCHARD, WA




TYPE: CURVES W/ TANGENT
SPEED LIMIT - 20 MPH
CENTER LINE - 100'R
SUPER ELEVATED - YES

DATE: 5/20/2022
DRAWN BY: BJB/KPFF

PRELIMINARY
GRADING PROFILE



1601 5th Avenue, Suite 1600
Seattle, WA 98101
206.622.5822
www.kpff.com

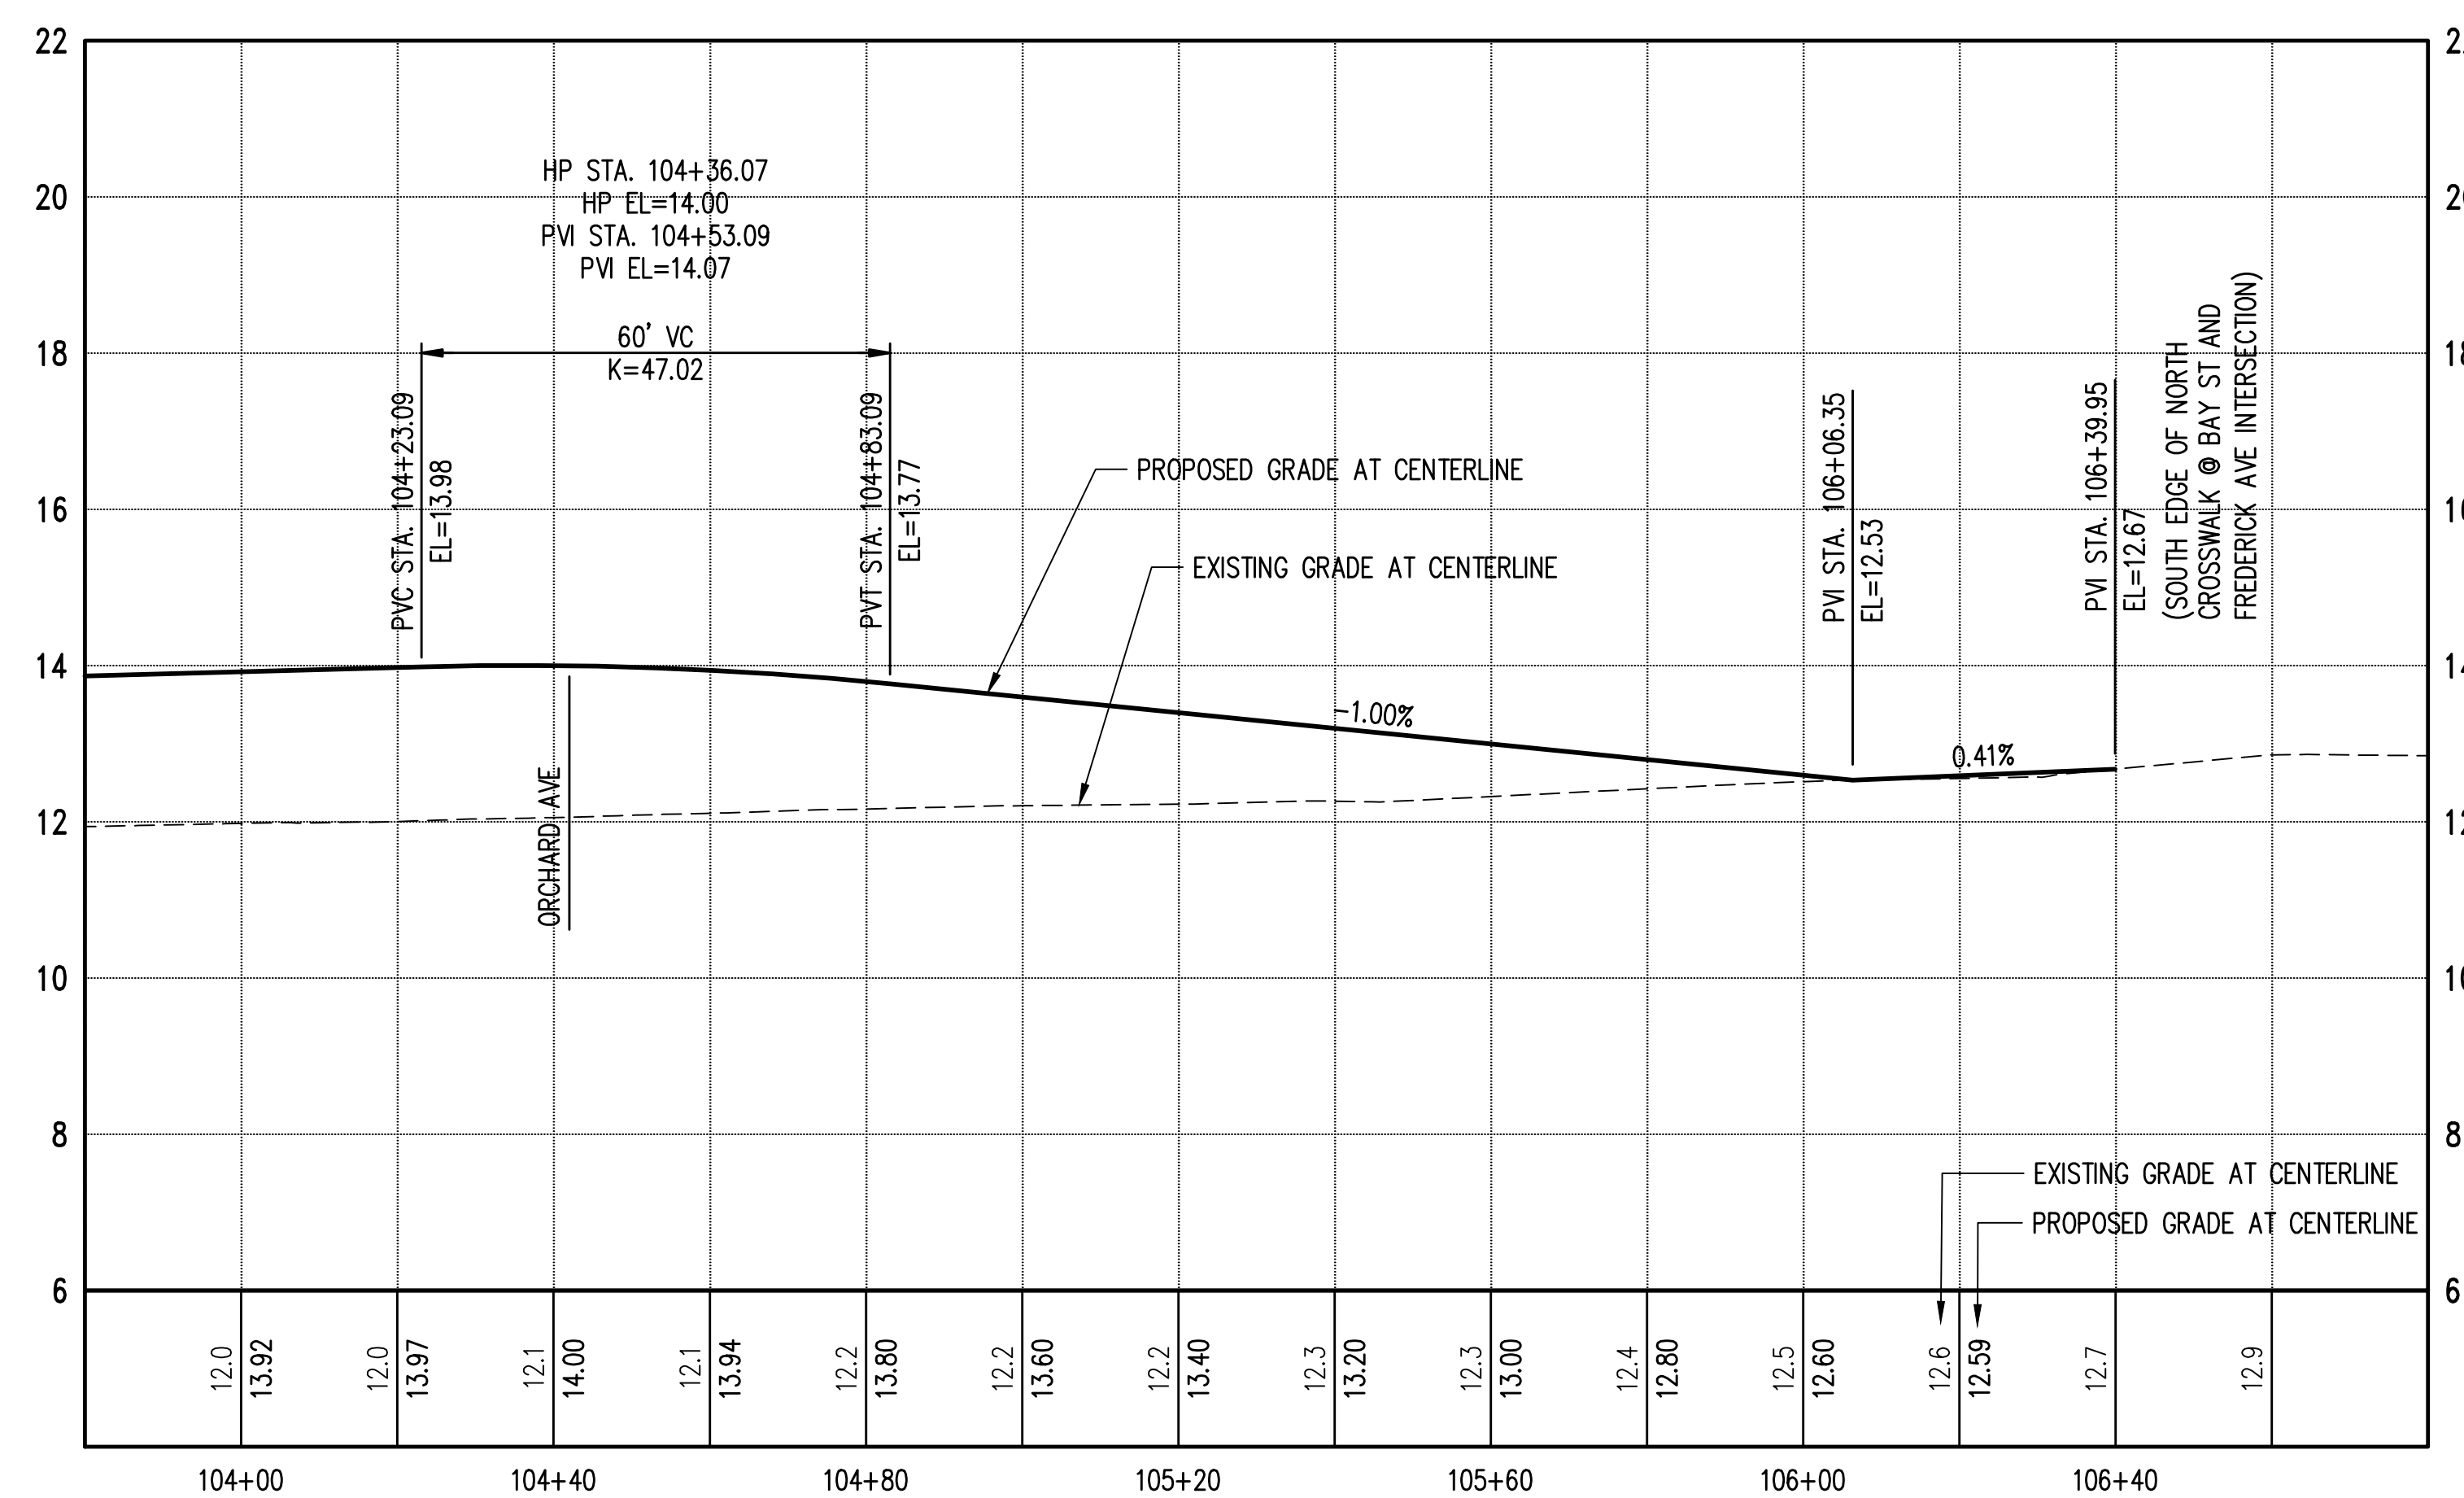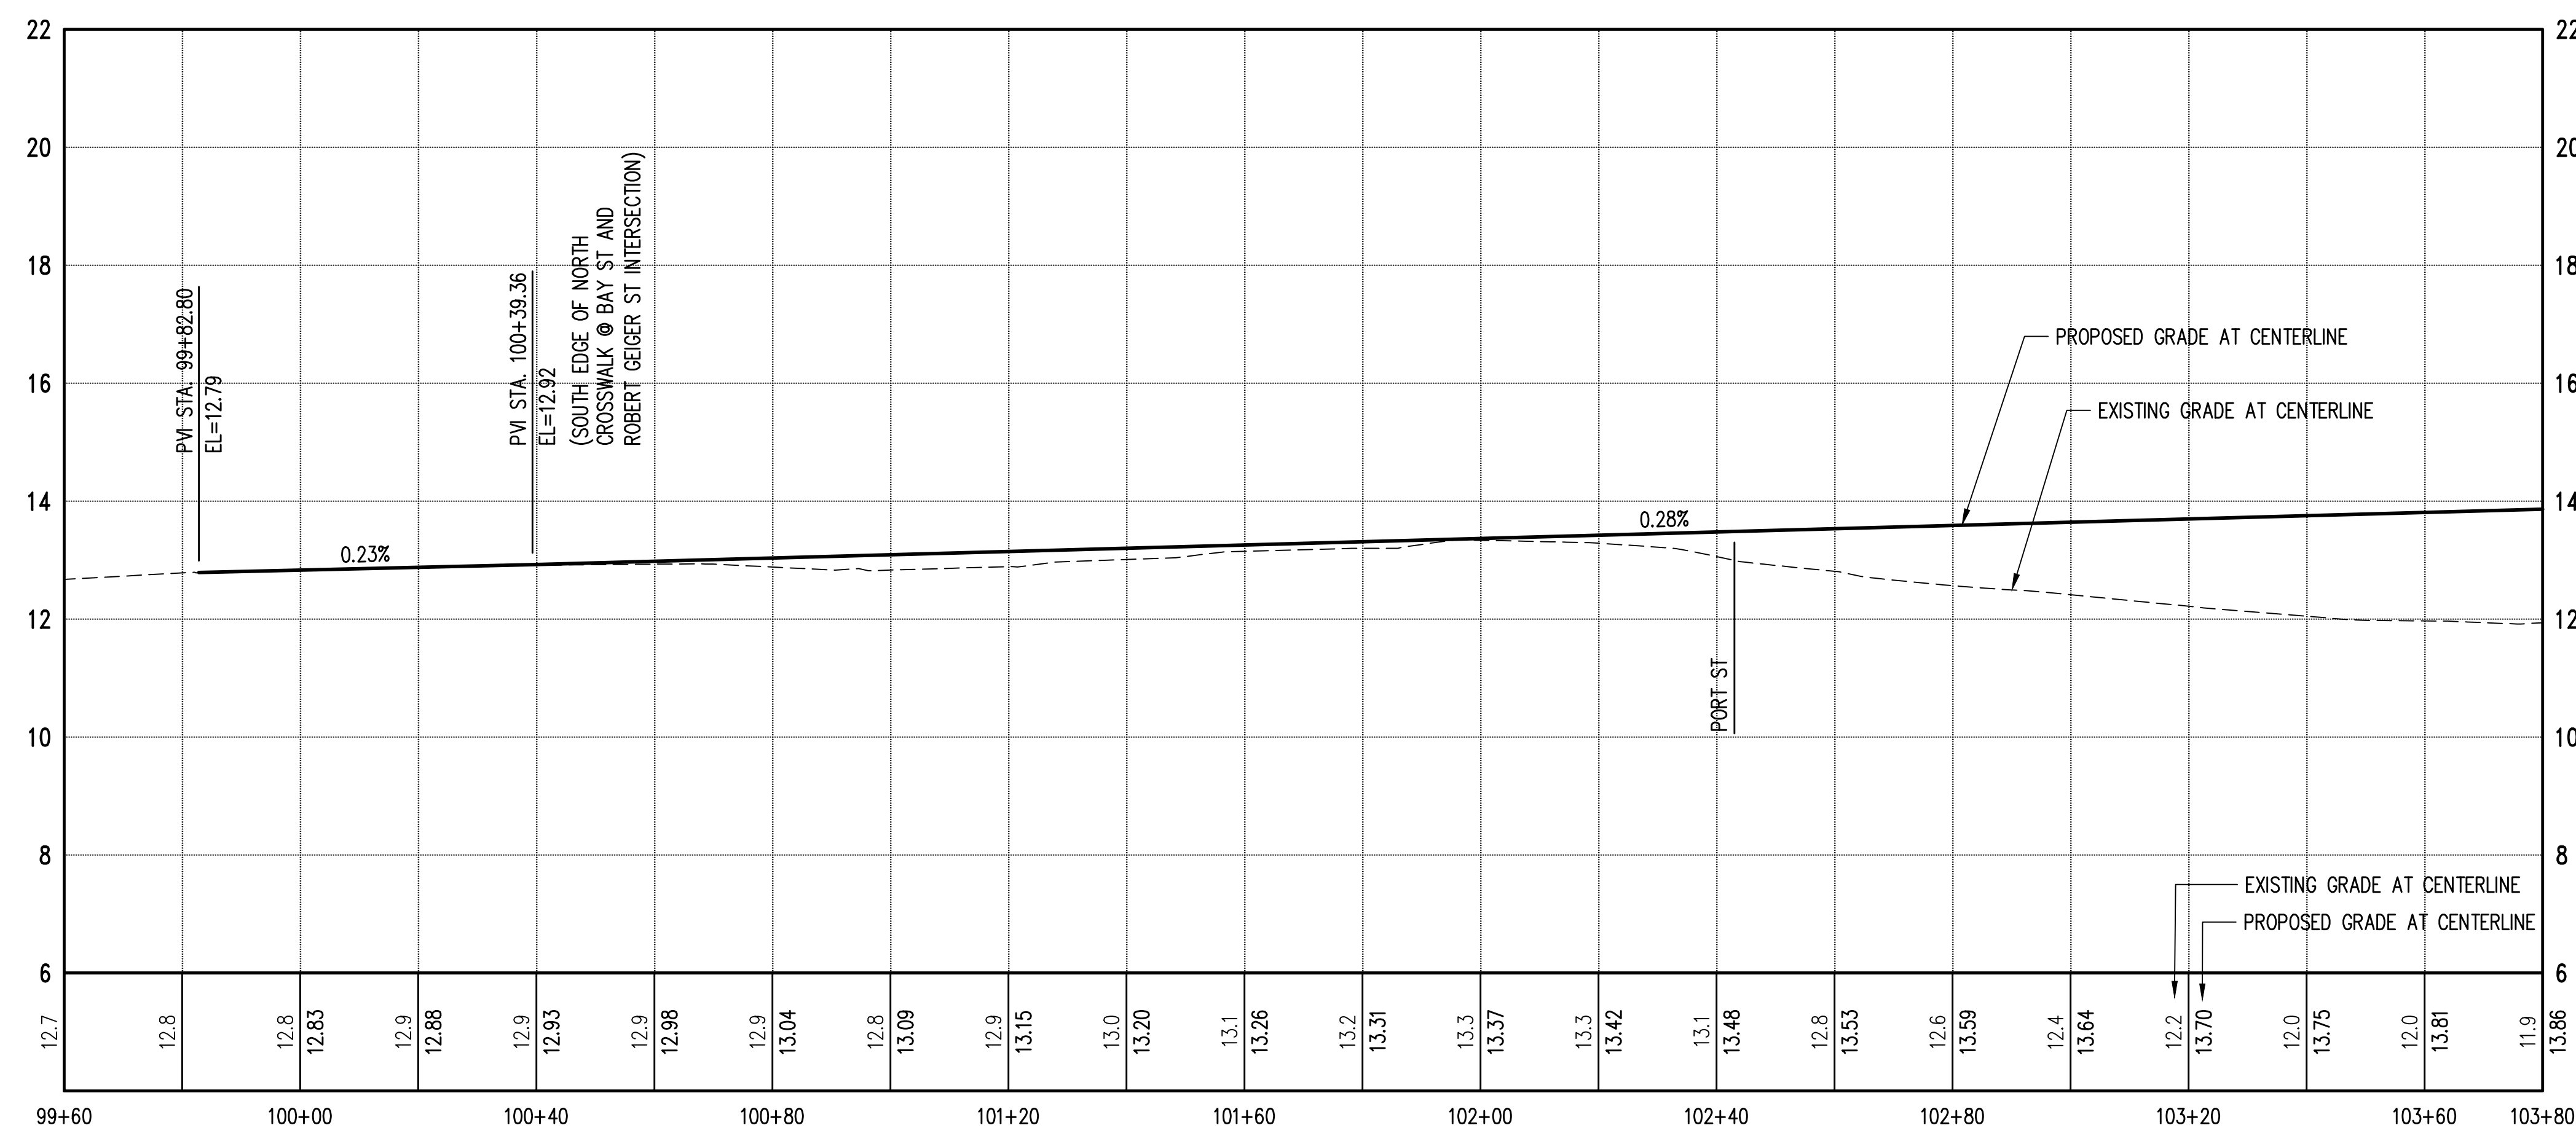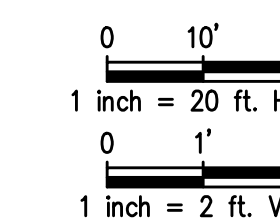

PORT ORCHARD
COMMUNITY EVENT
CENTER (POCEC)


BAY STREET STUDY

STATE ROUTE 166 (SR-166)
RE-ALIGNMENT ANALYSIS
PORT ORCHARD, WA







TYPE: CURVES W/ TANGENT
SPEED LIMIT - 20 MPH
CENTER LINE - 100'R
SUPER ELEVATED - YES

DATE: 5/20/2022
DRAWN BY: BJB/KPFF

PRELIMINARY
GRADING SECTIONS

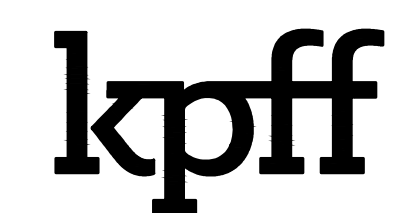

1601 5th Avenue, Suite 1600
Seattle, WA 98101
206.622.5822
www.kpff.com

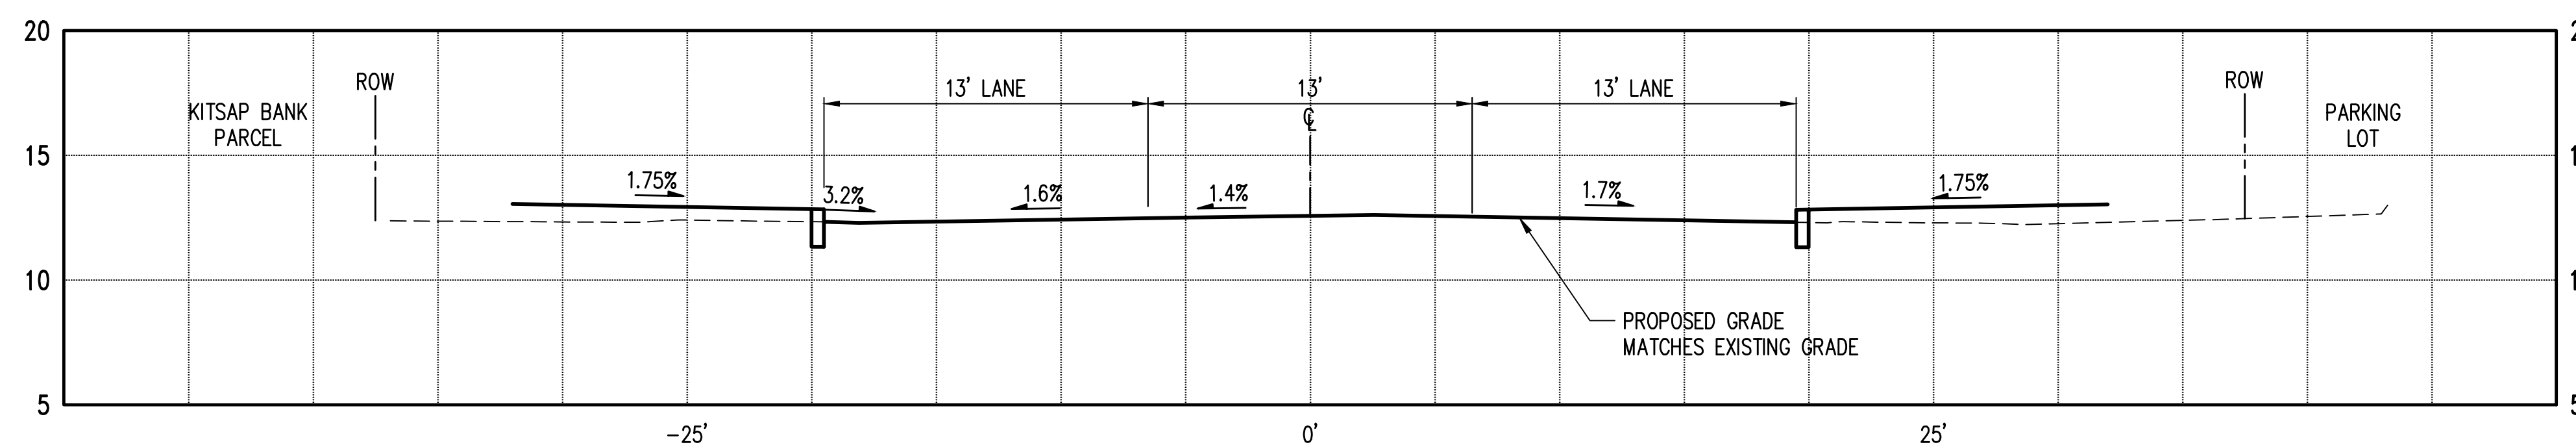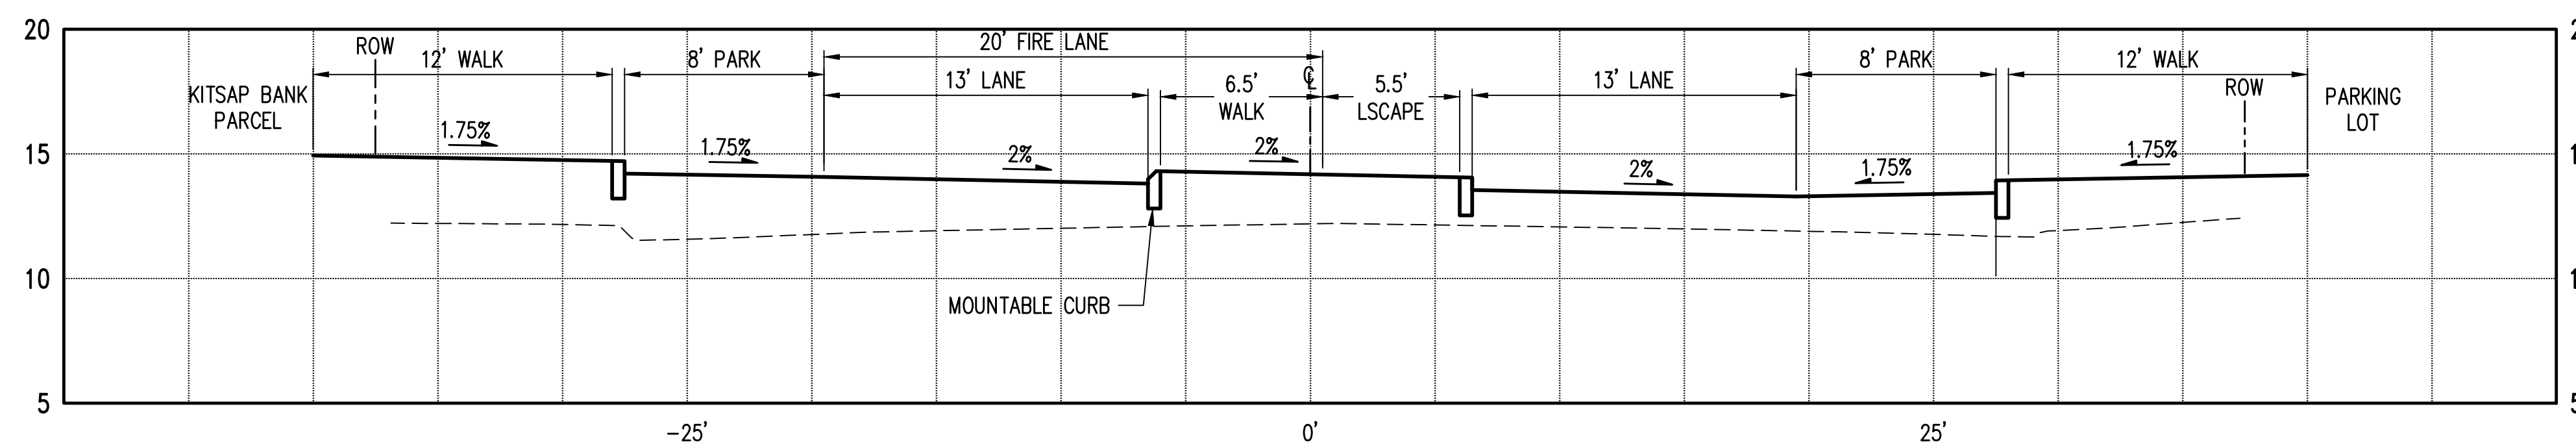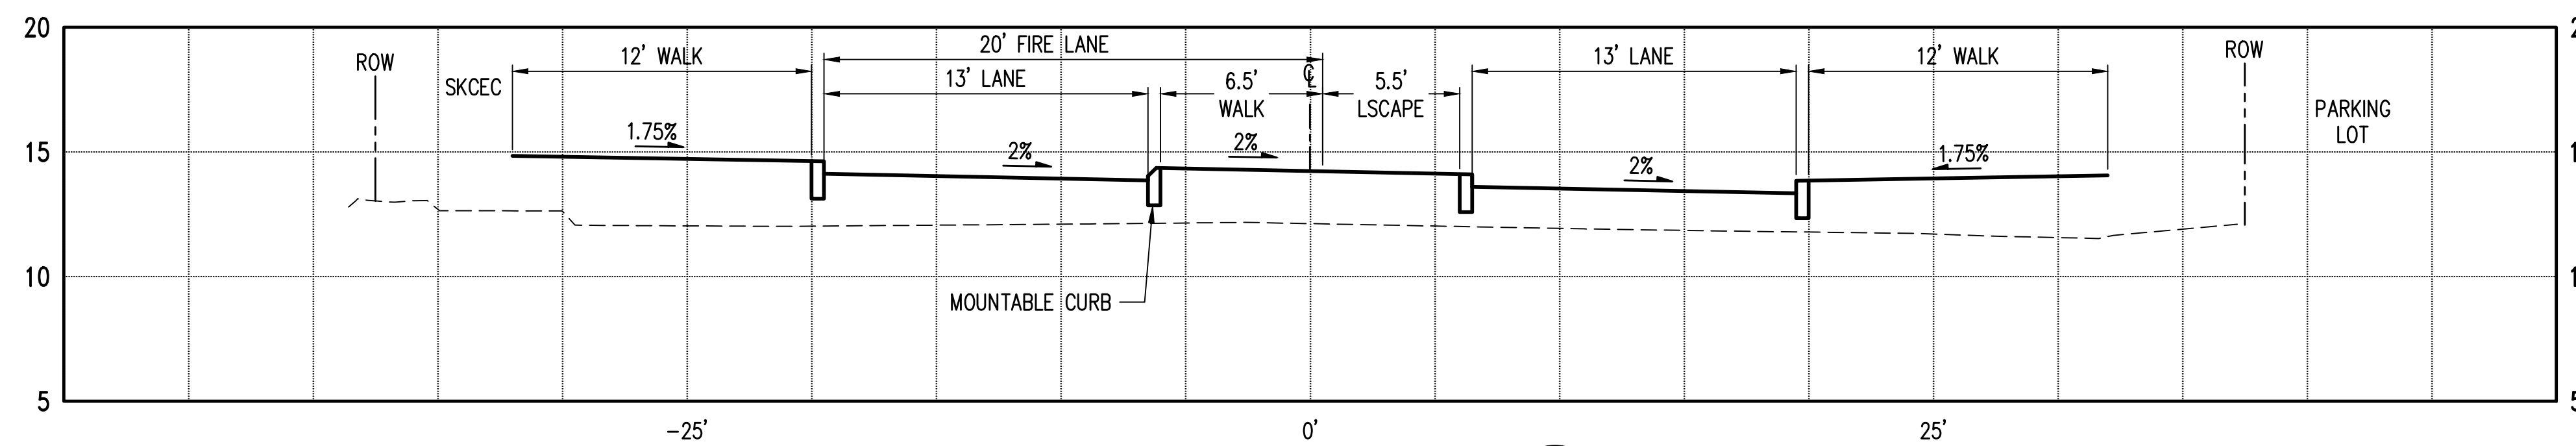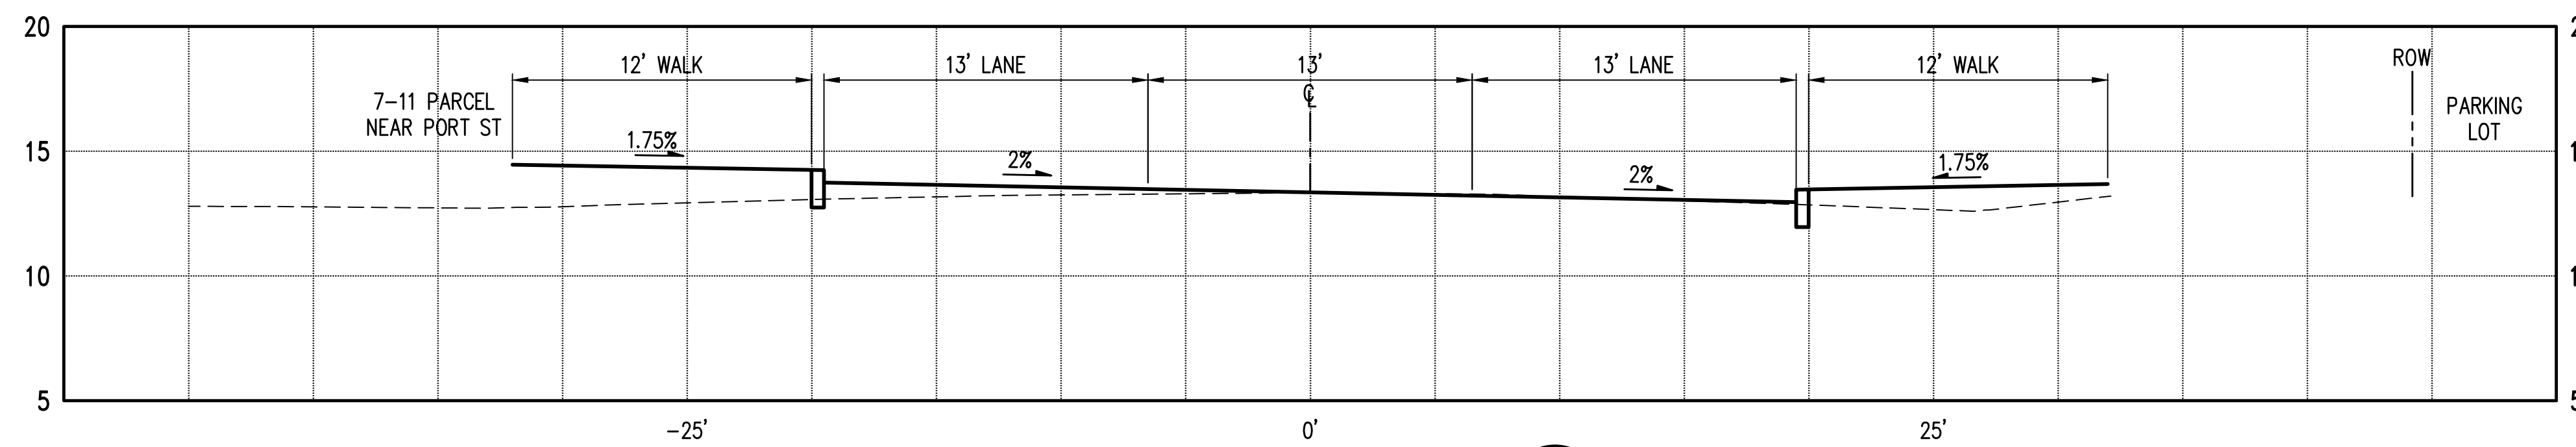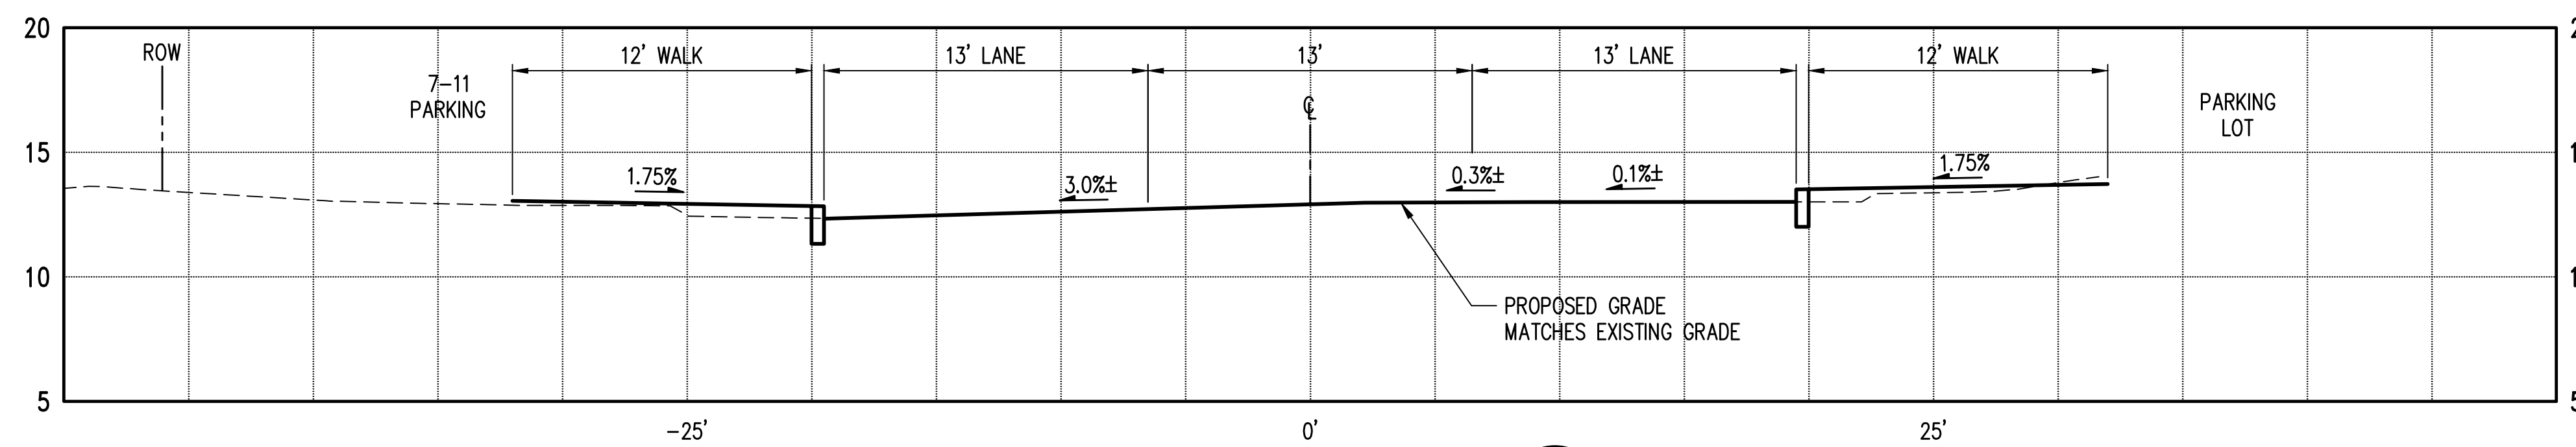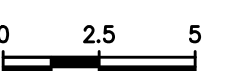

May 18, 2022 - 1:53pm BJB:BJB
 Z:\2020001-2029999\202510_SCEC\CADD\Exhibits\2022-03-24_03-24_Bay St_Section.dwg




PORT ORCHARD COMMUNITY EVENT CENTER (POCEC)

BAY STREET STUDY


STATE ROUTE 166 (SR-166)
RE-ALIGNMENT ANALYSIS
PORT ORCHARD, WA

TYPE: CURVES W/ TANGENT
SPEED LIMIT - 20 MPH
CENTER LINE - 100'R
SUPER ELEVATED - YES


DATE: 5/20/2022
DRAWN BY: BJB/KPFF

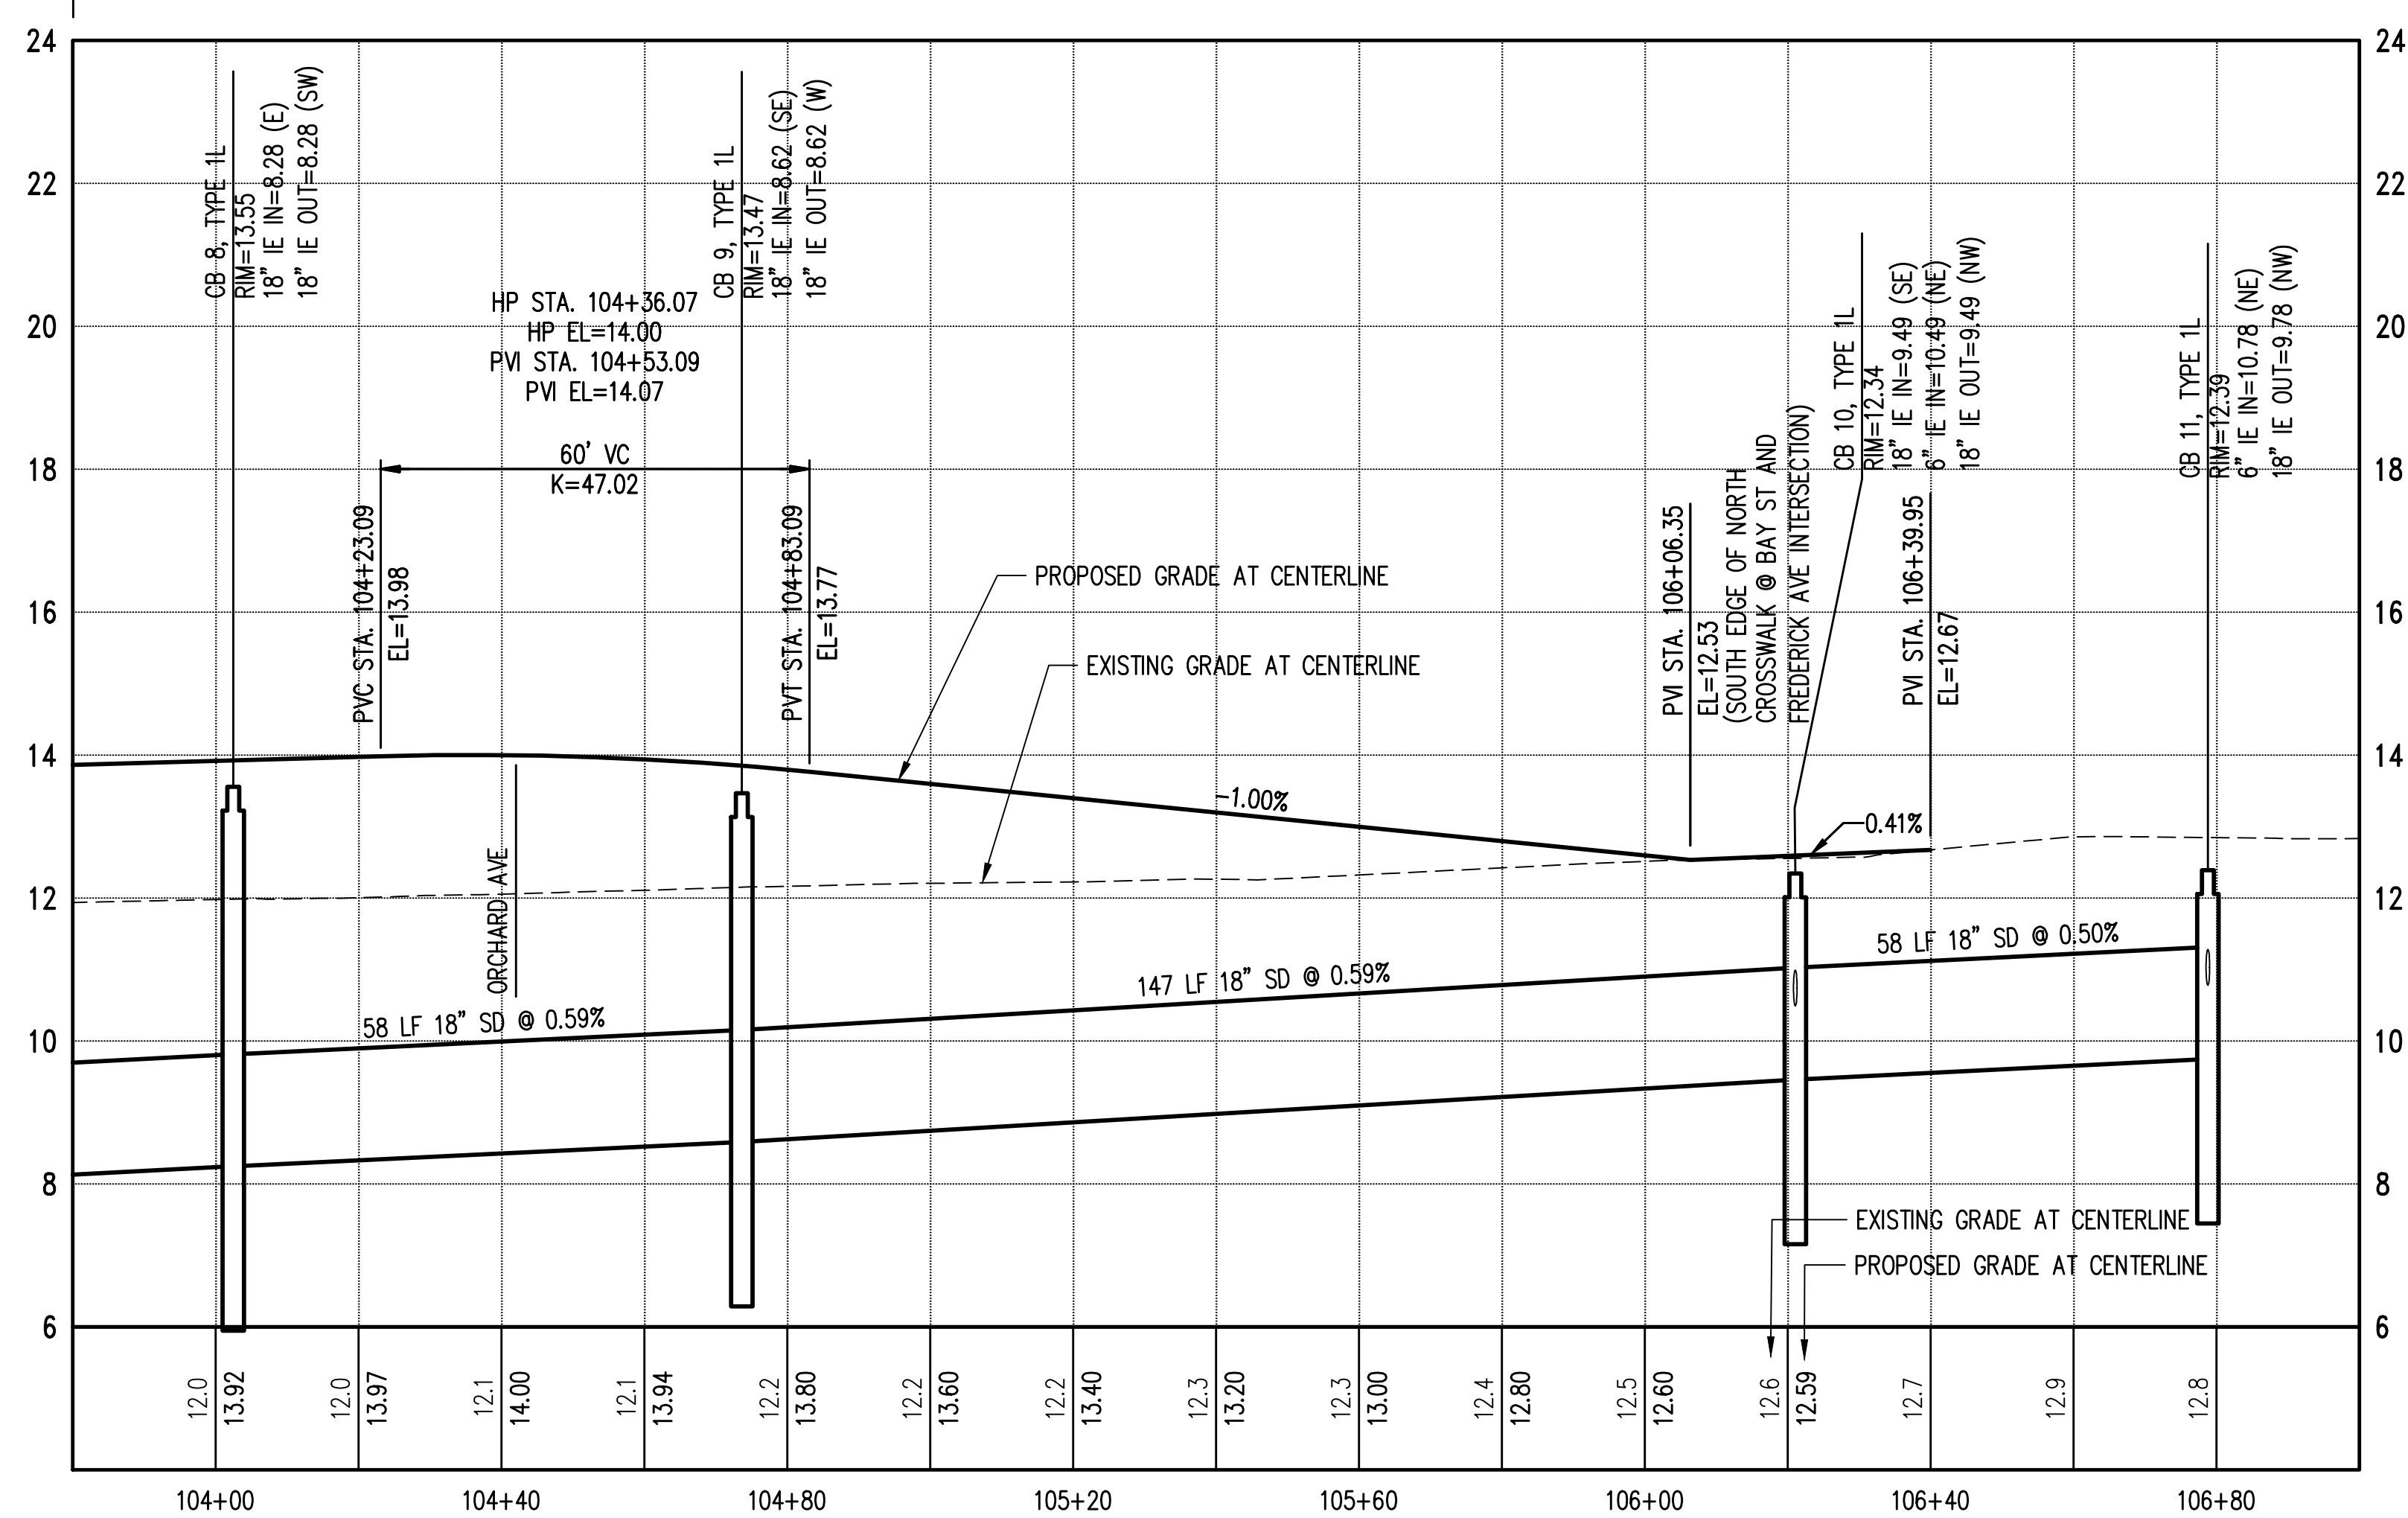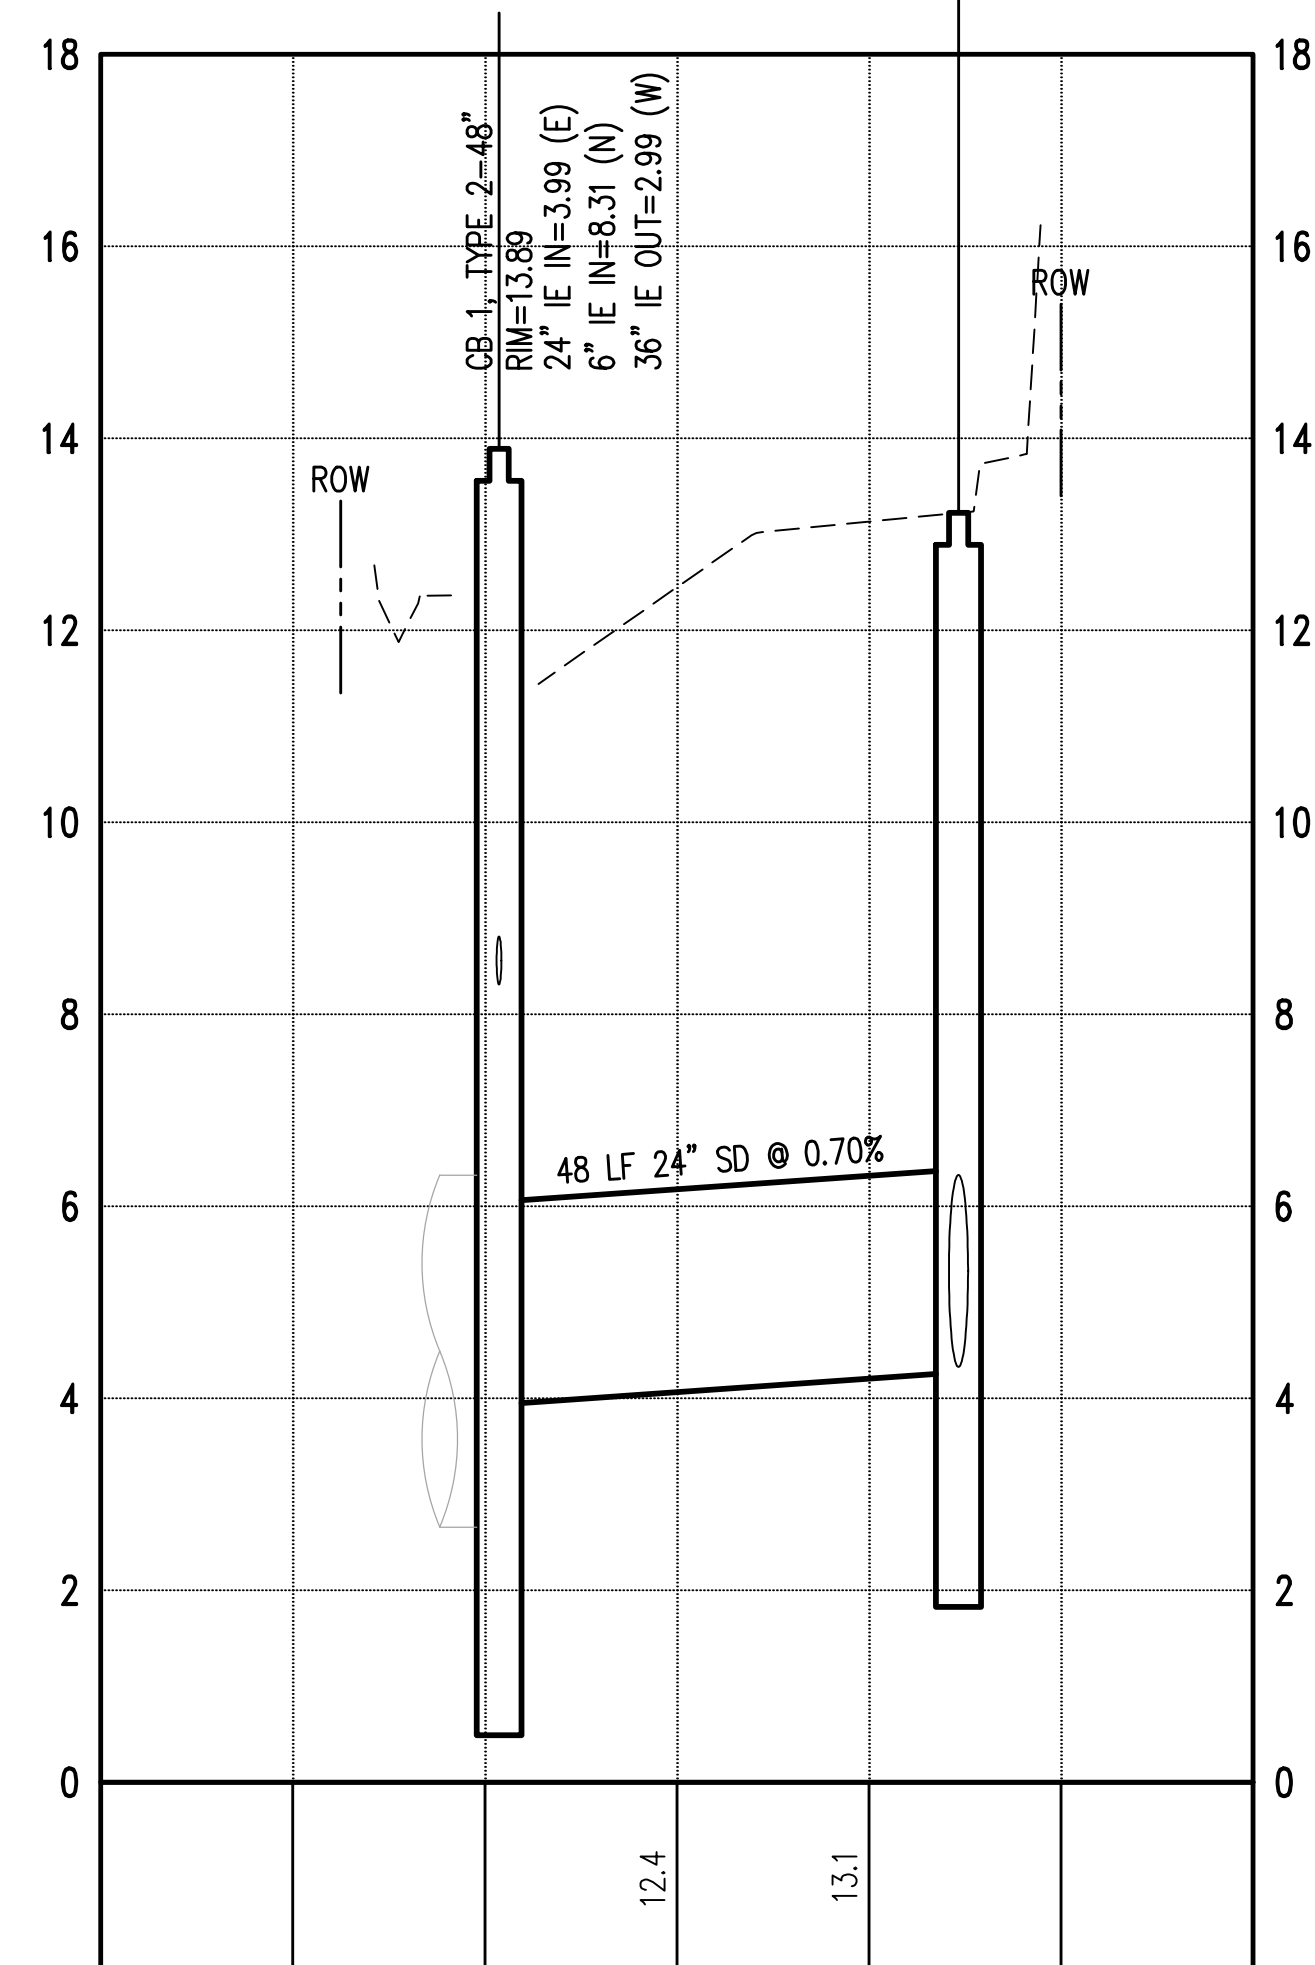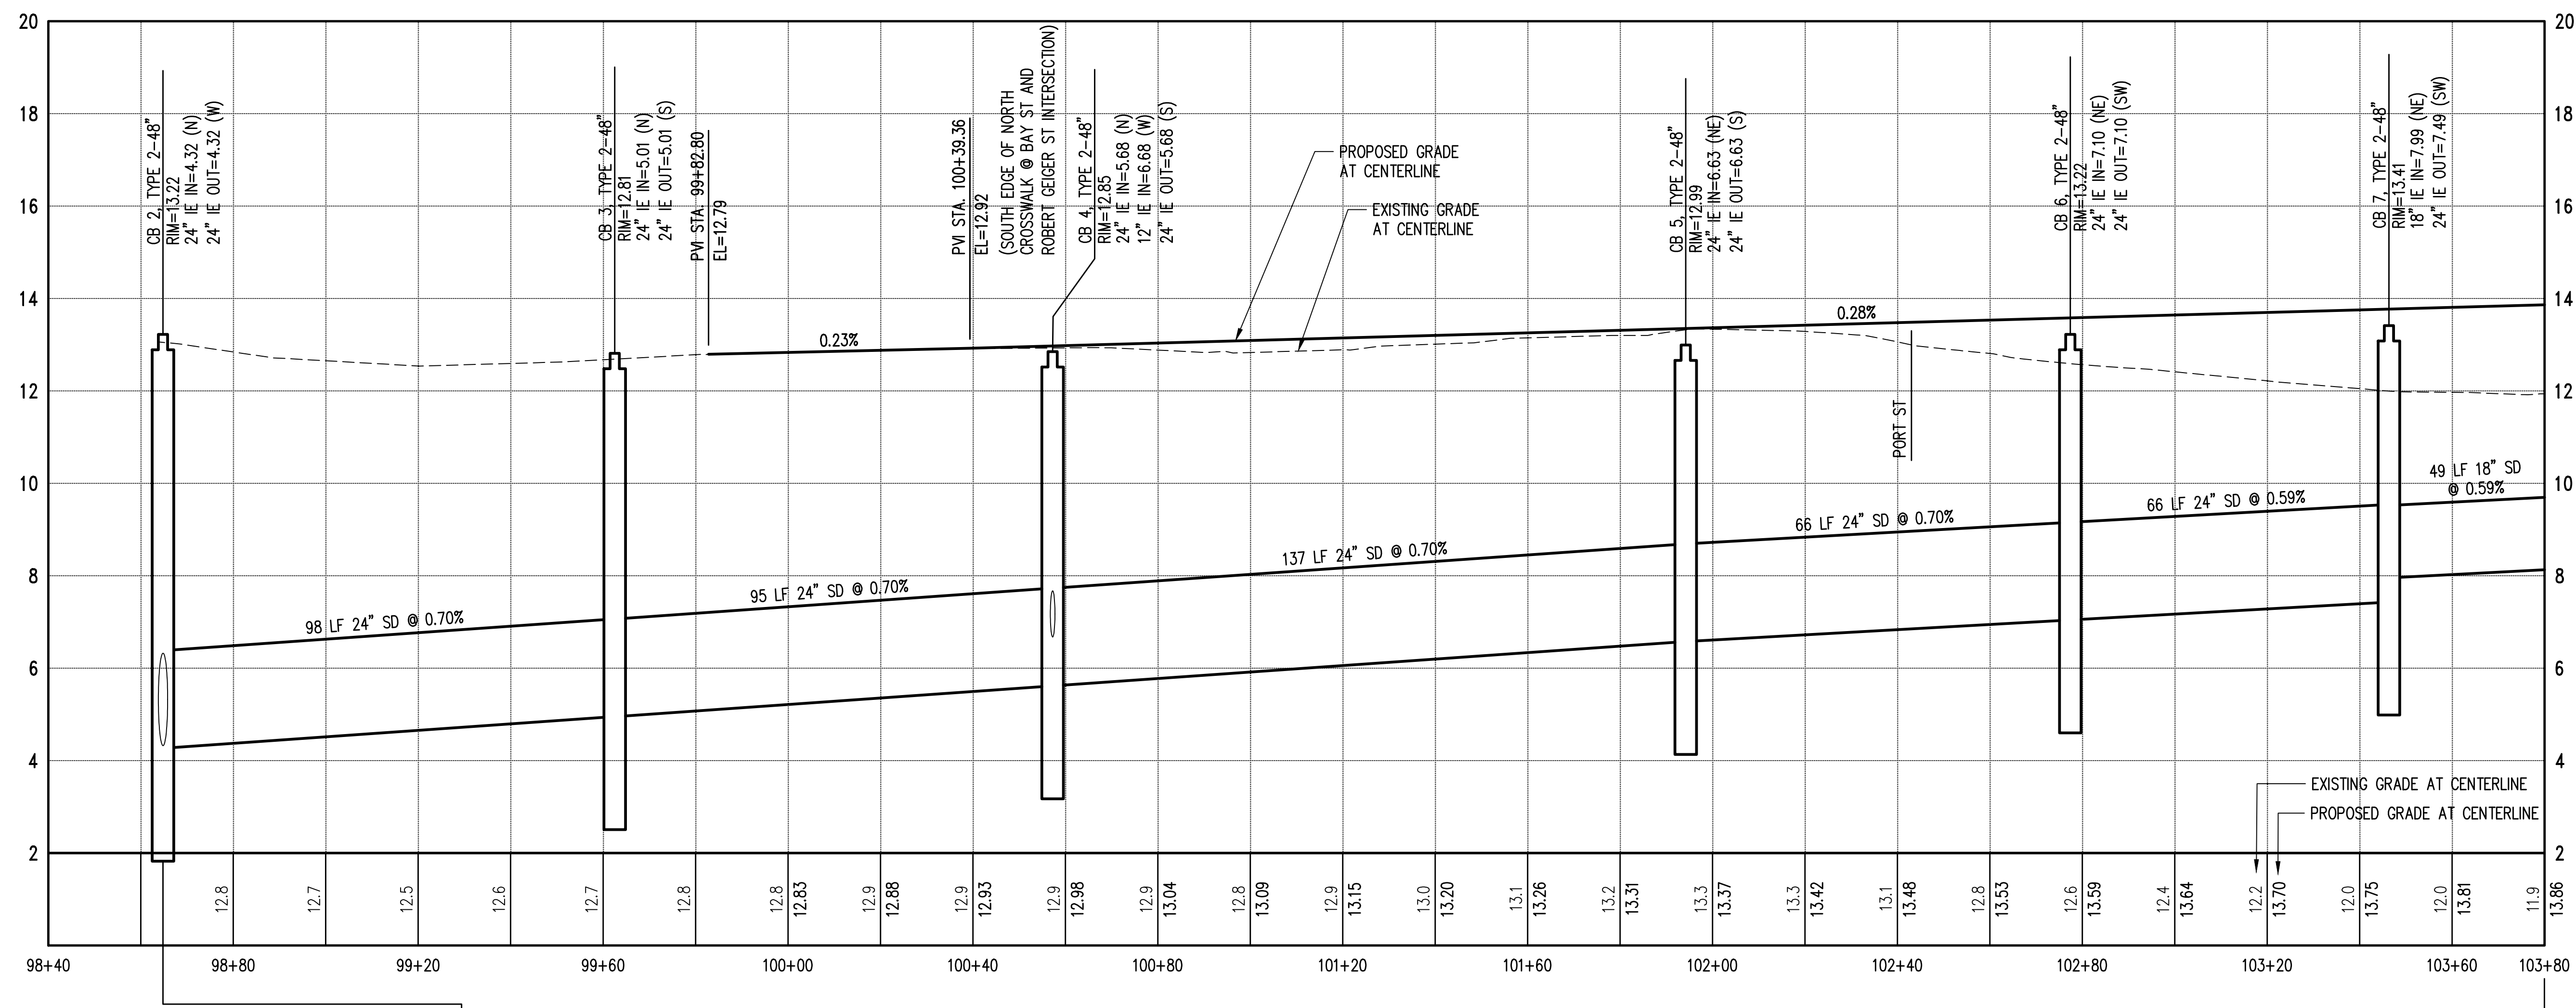

PRELIMINARY STORM PROFILE

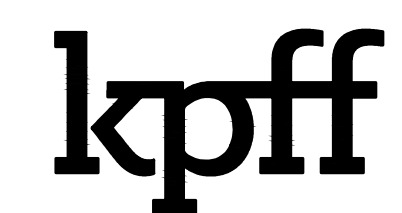

1601 5th Avenue, Suite 1600
Seattle, WA 98101
206.622.5822
www.kpff.com

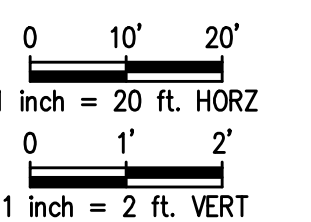


PORT ORCHARD
COMMUNITY EVENT
CENTER (POCEC)

BAY STREET STUDY


STATE ROUTE 166 (SR-166)
RE-ALIGNMENT ANALYSIS
PORT ORCHARD, WA

DATE: 5\20\2022
DRAWN BY: BJB/KPFF

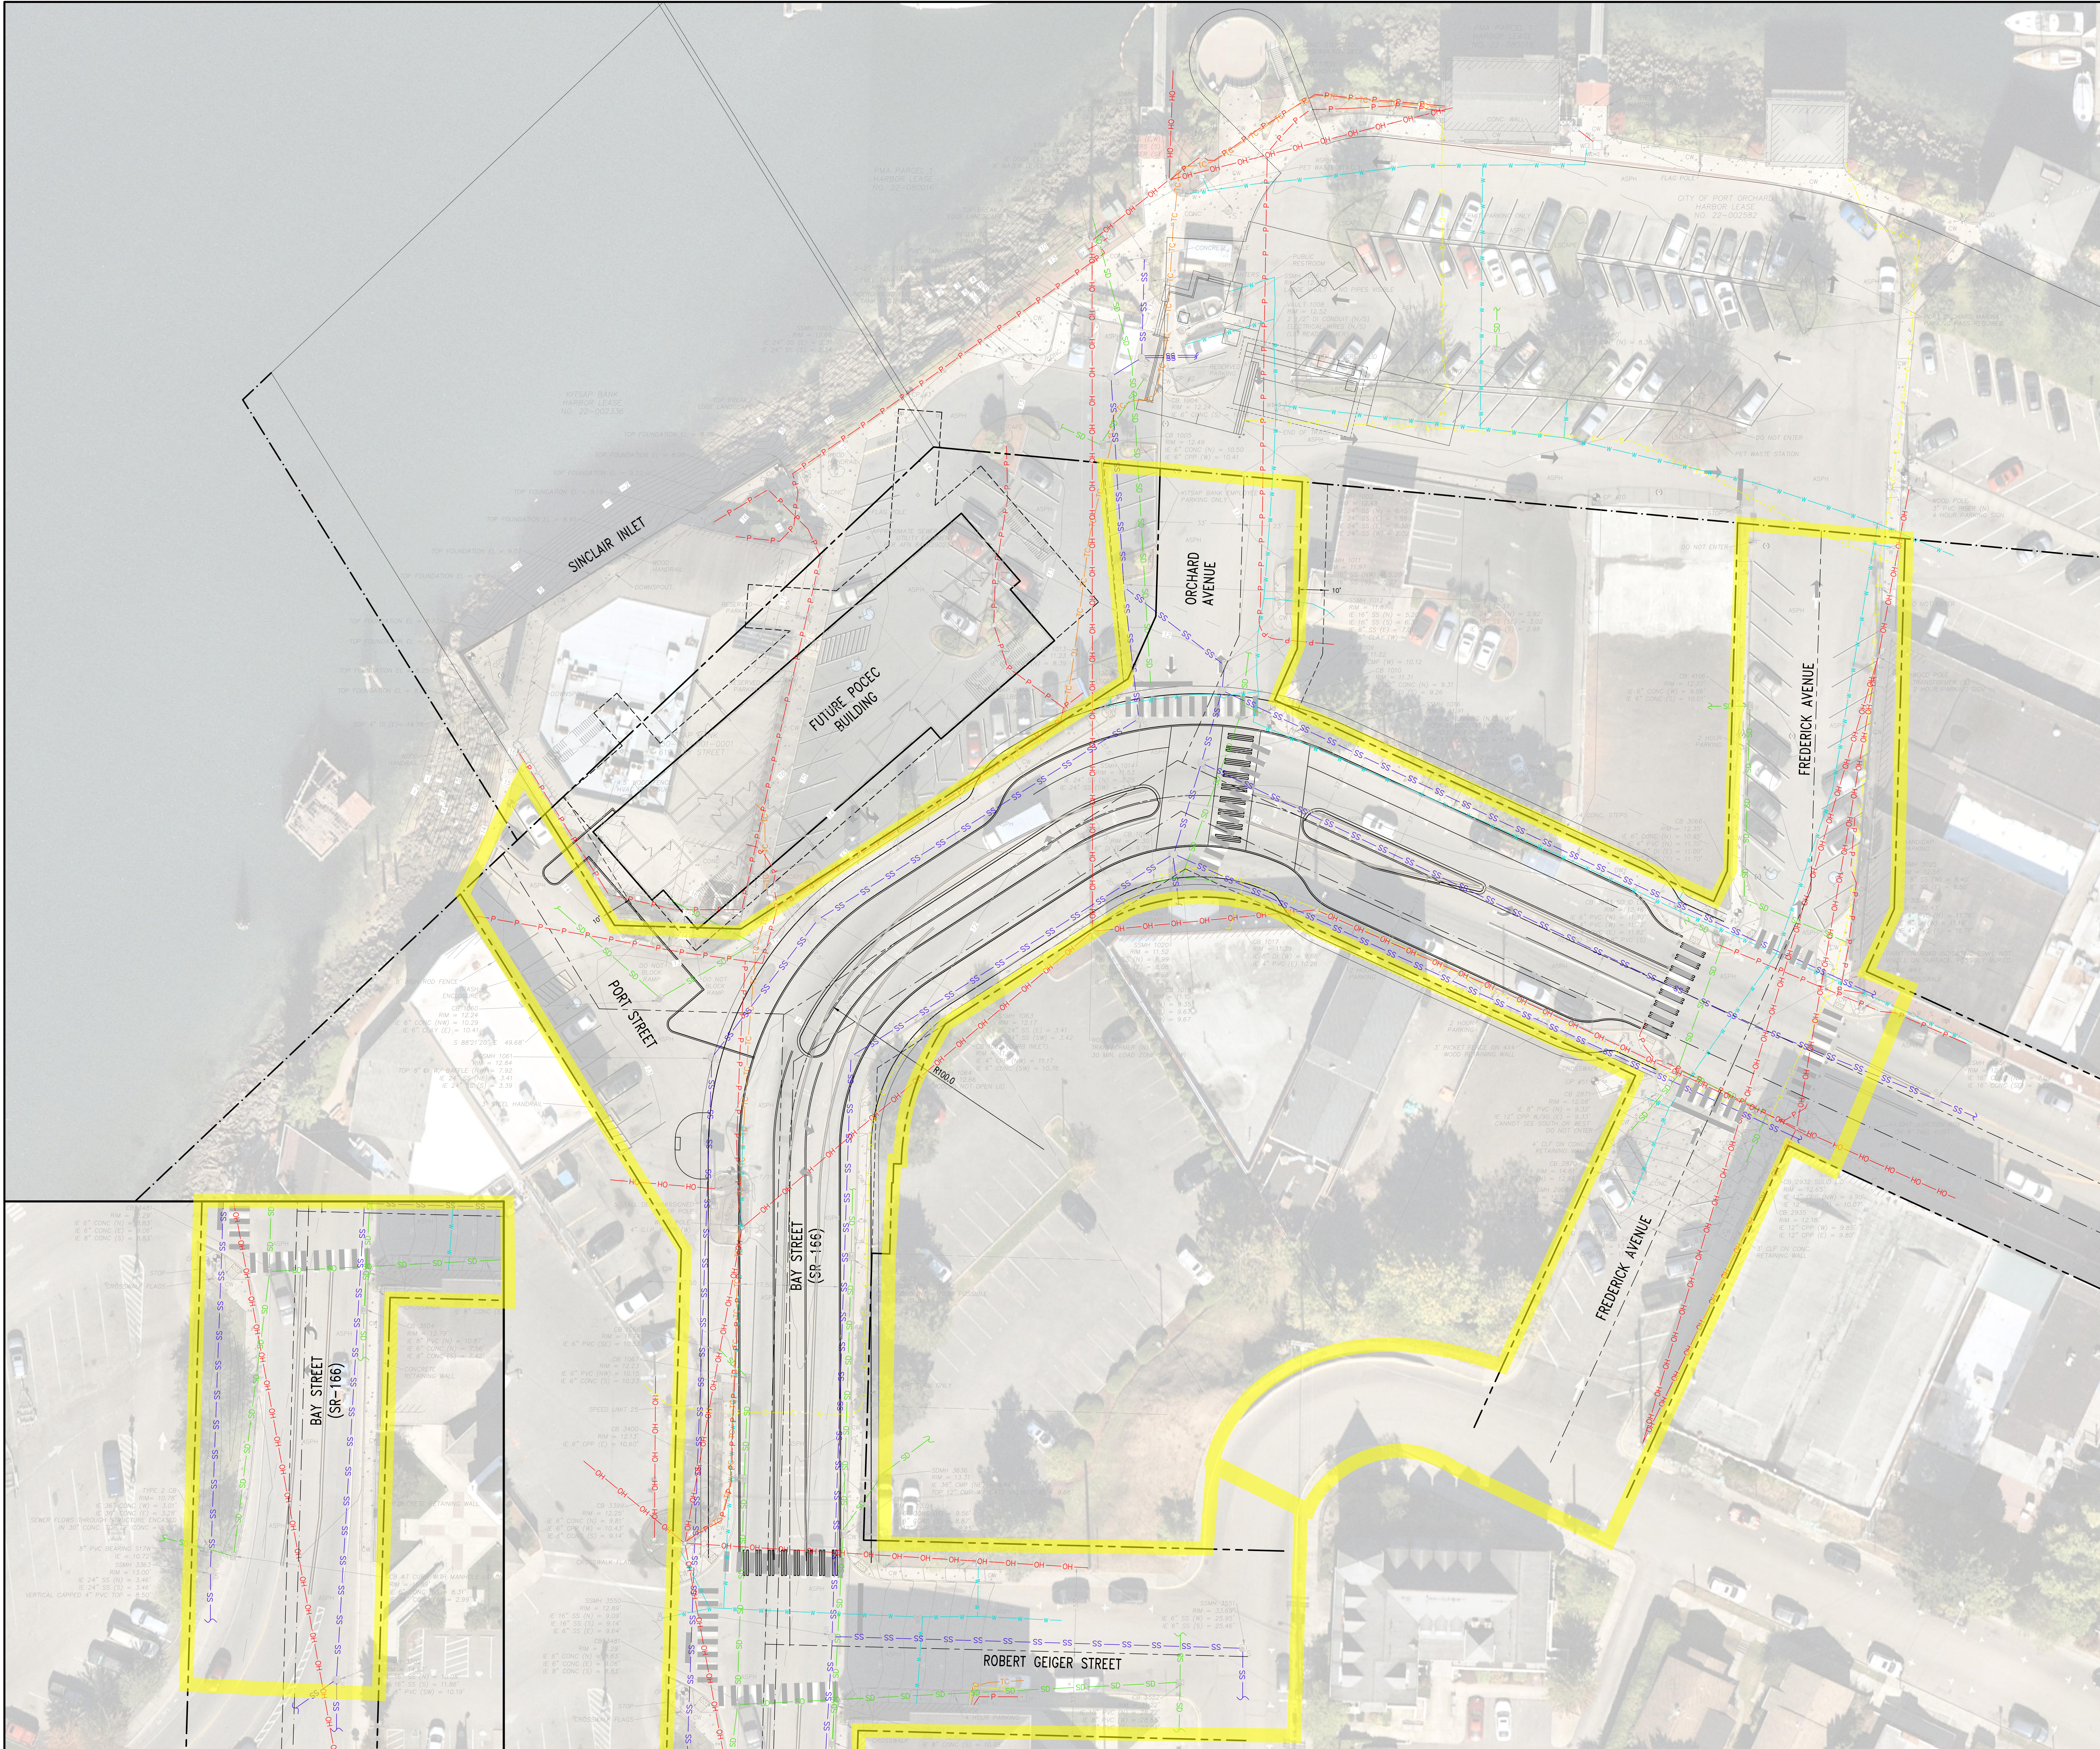

EXISTING
UTILITY PLAN

kpff
1601 5th Avenue, Suite 1600
Seattle, WA 98101
206.622.5822
www.kpff.com

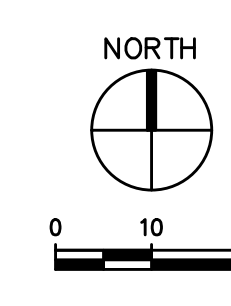

SEE VIEW TO THE LEFT

2:\2022\20220520\20220520_SPECT\1000\1000\1000\2022-05-24_Bay_Street_Study_1000.dwg