




CORE, LTD

5924 ANAHEIM AVE NE
SUITE A
ALBUQUERQUE, NM
87113

P. 505-794-0884
F. 505-794-0884


Job no: 2006-035
acad file: ST-1
drawn by: UM
checked: JDH
date: 05/06

revision:

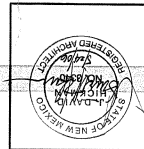

VILLAGE WOOLS
CARMEL ENTERPRISES OFFICE PARK
5916 ANAHEIM AVENUE NE
ALBUQUERQUE, NEW MEXICO

Sheet no: **ST-1**

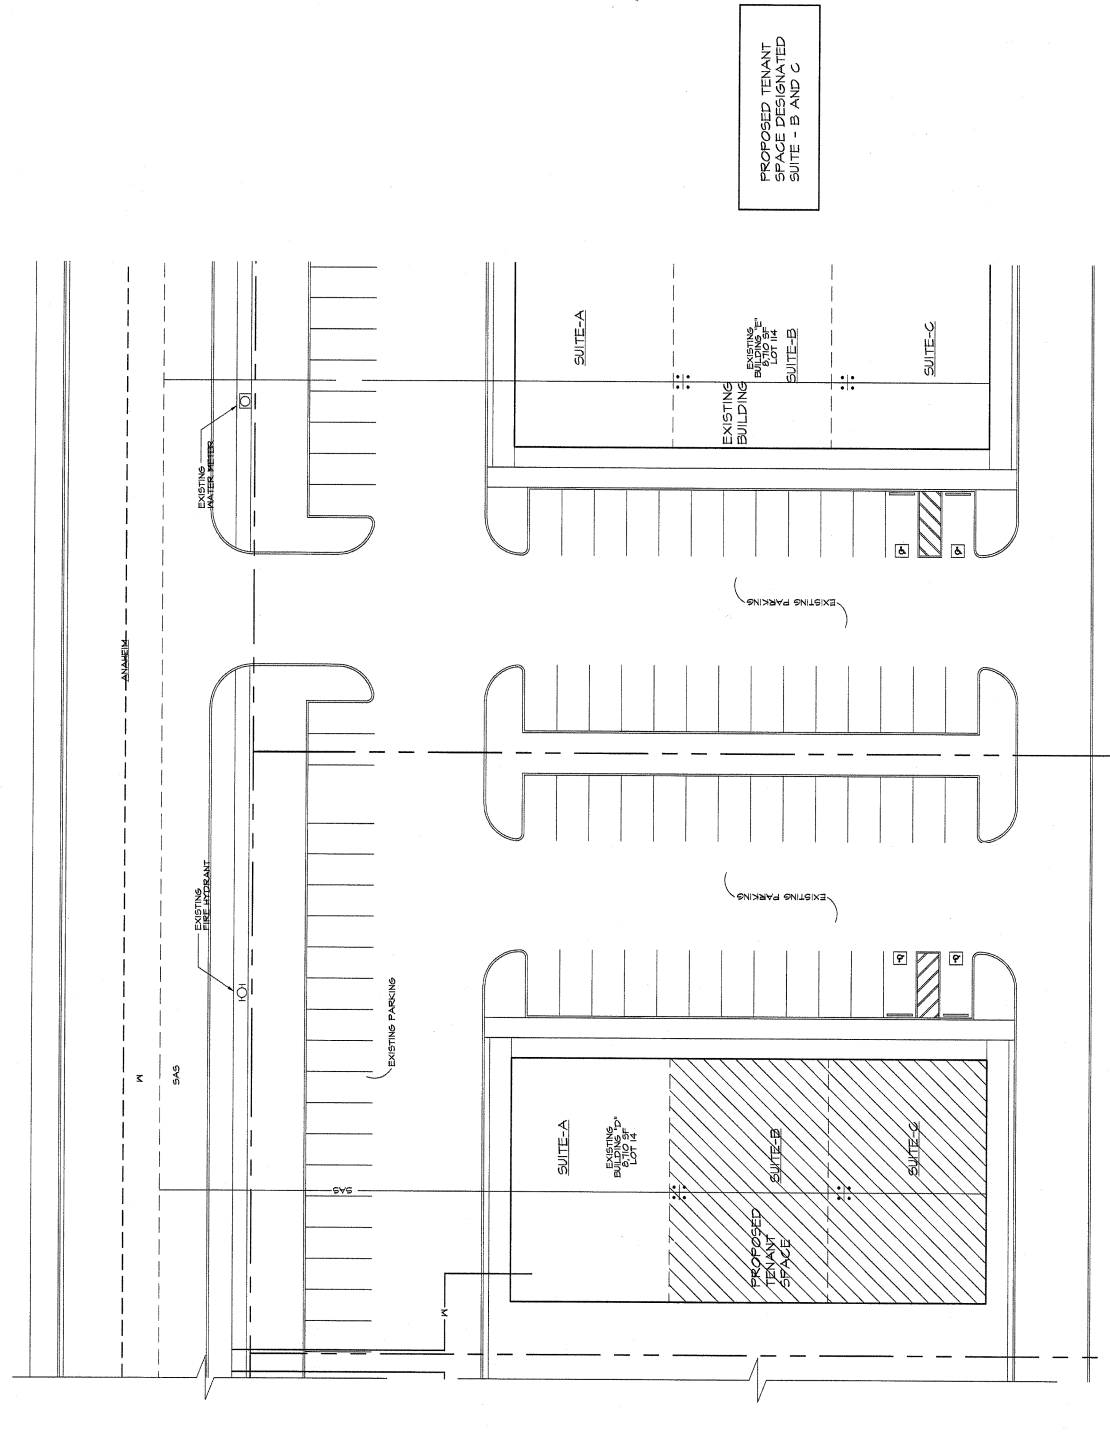

LEGAL DESCRIPTION

LOTS 12, 13, 14, 15 BLOCK 16, TRACT A, UNIT B
NORTH ALBUQUERQUE ACRES, WITHIN SECTION 13,
TOWNSHIP 11, RANGE 3 EAST, CITY OF
ALBUQUERQUE, BERNALILLO COUNTY, NEW
MEXICO.



SITE PLAN

SCALE: 1/8" = 1'-0"