


THIRD FLOOR PLAN

SCALE: NTS

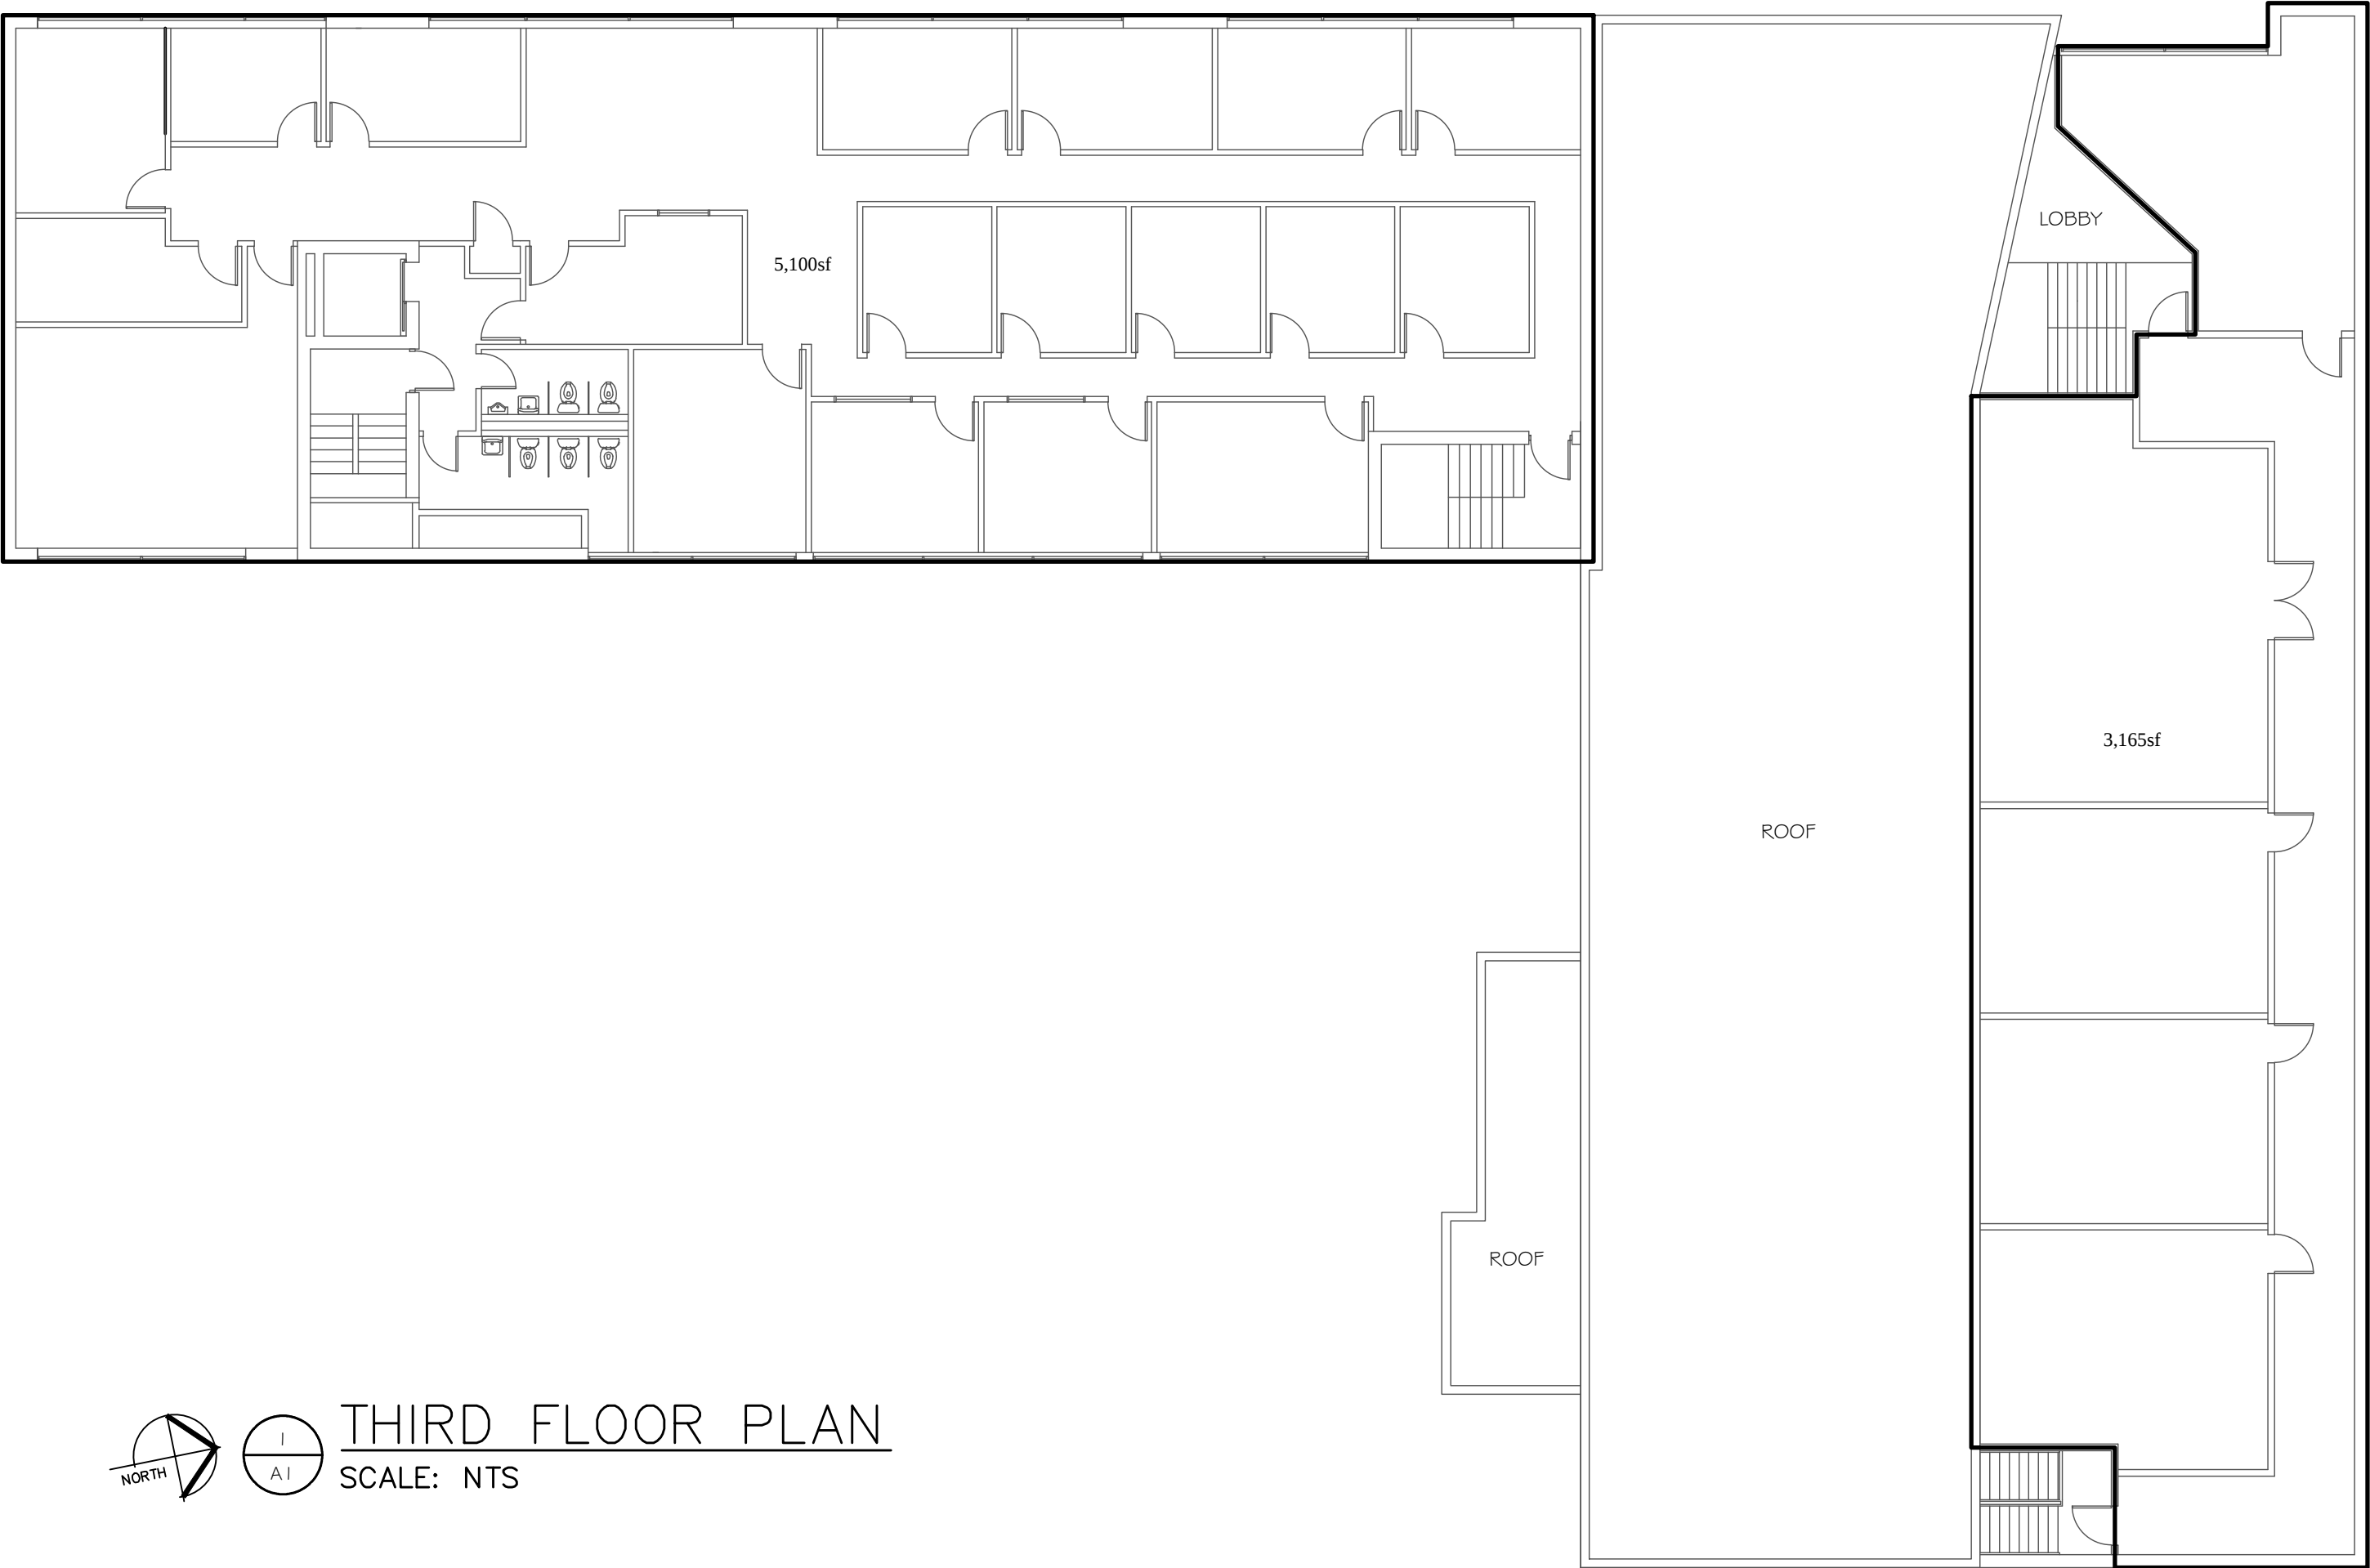

DATE:
1/7/25

SKETCH #
3

EXISTING DRAWING FOR:
308 S. WASHINGTON AVE.
SAGINAW, MI



1100 S. WASHINGTON AVE.
SAGINAW MI 49601
TEL: (989) 799-5700