



4TH FLOOR PLAN SUITE 403
SCALE: NTS

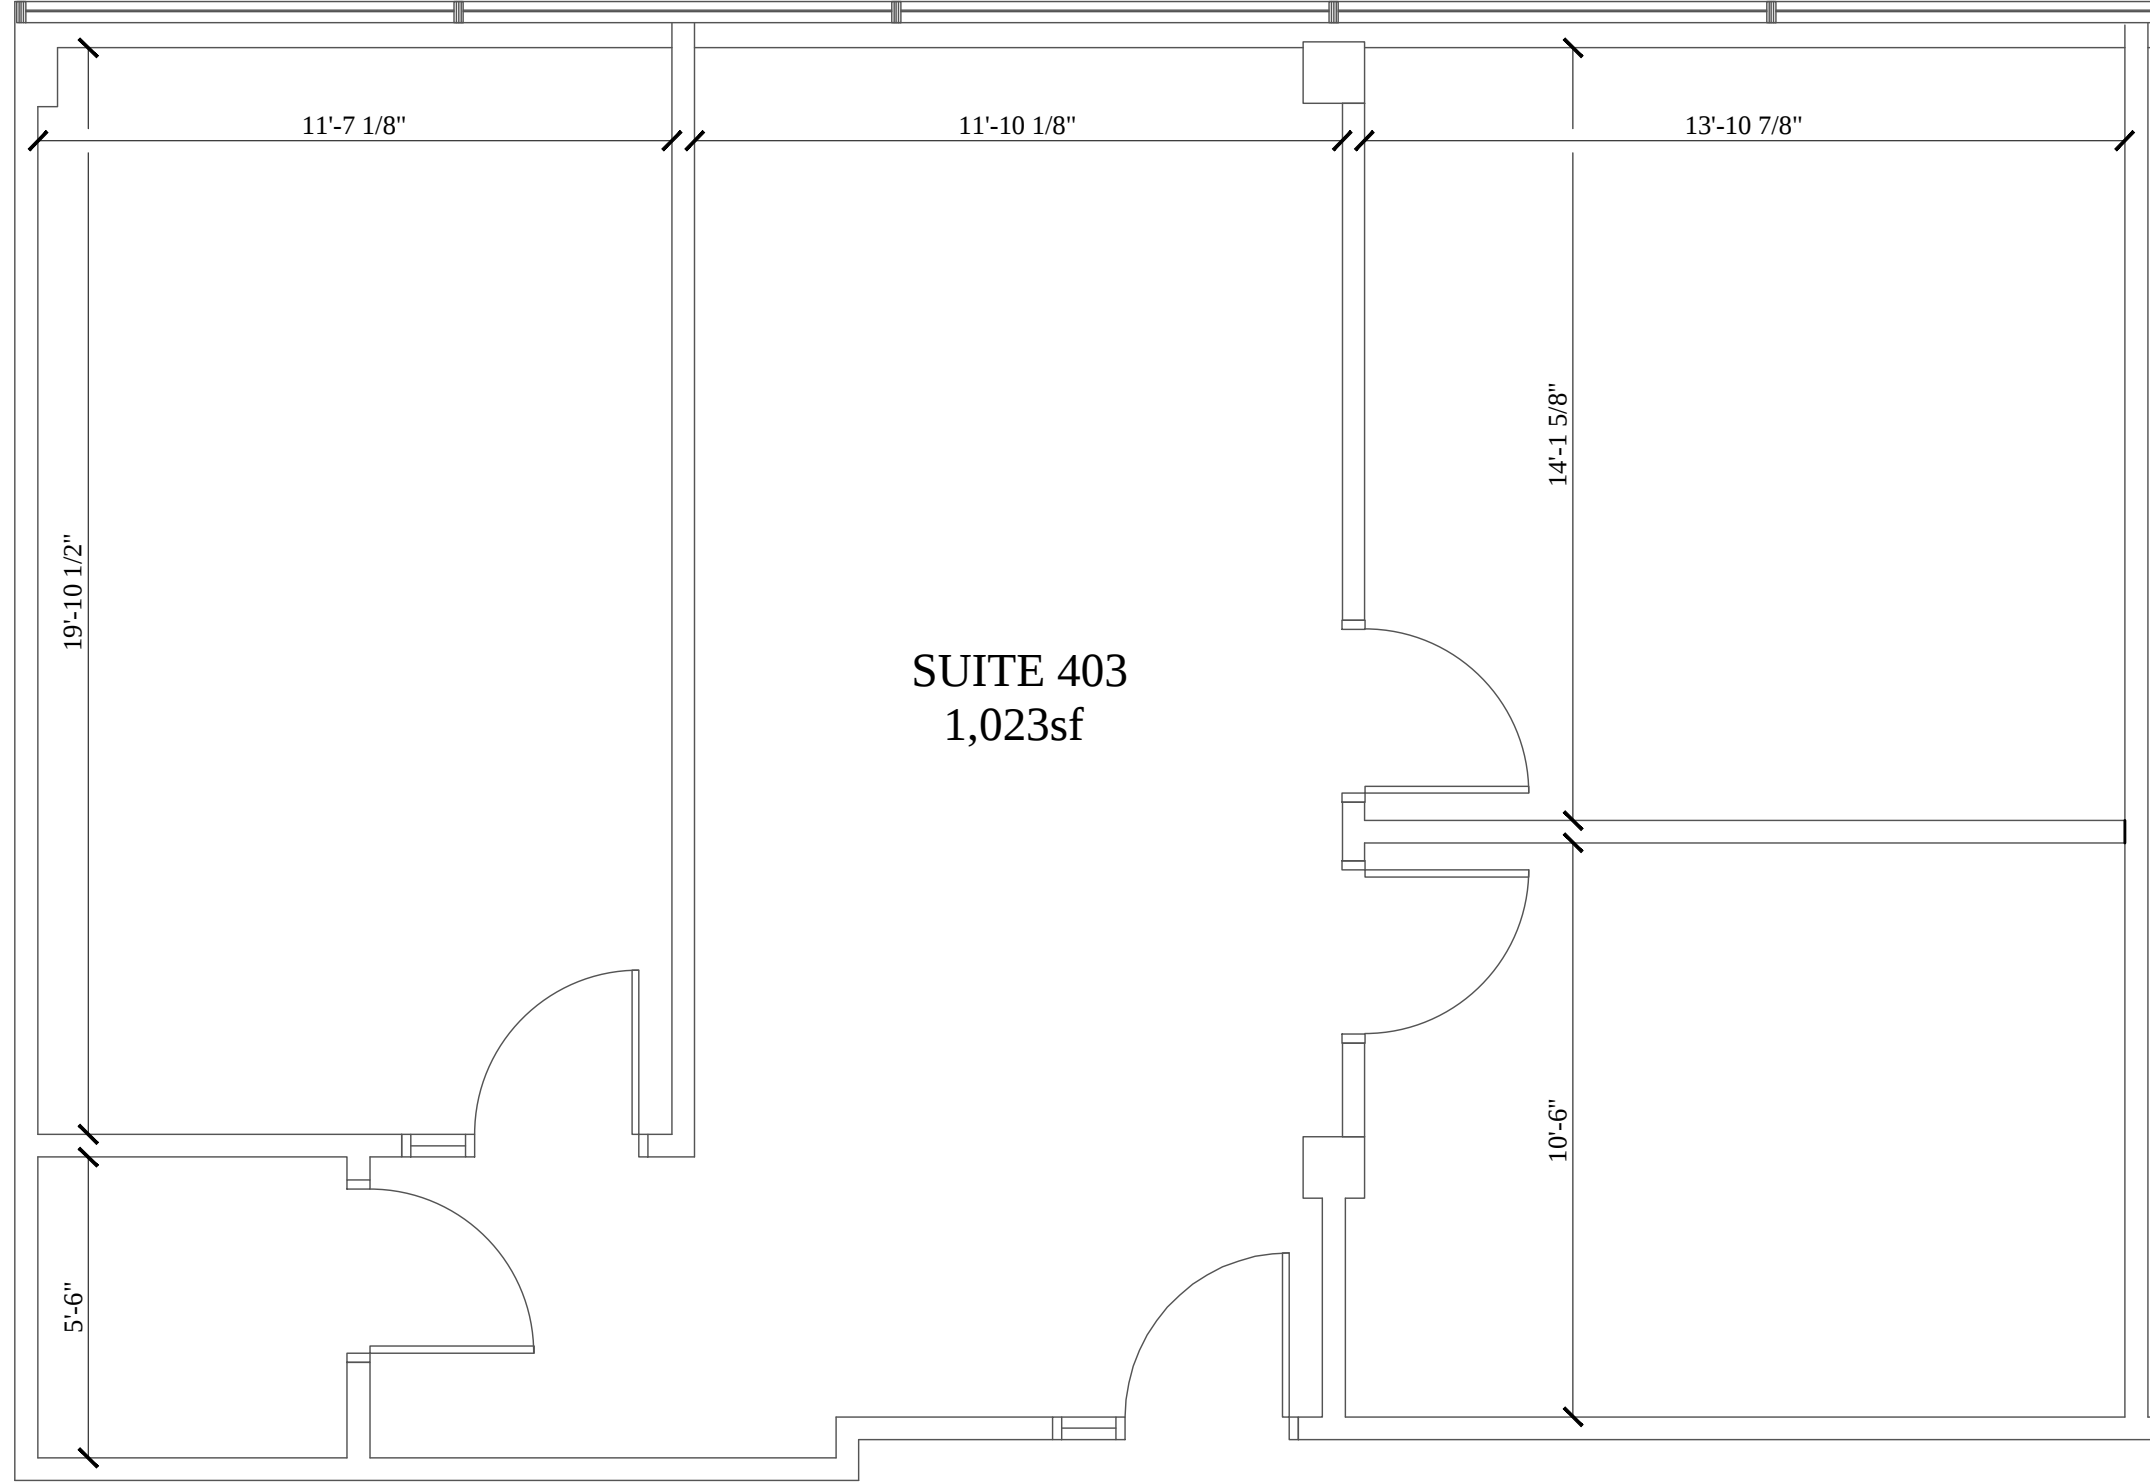

DATE:
1/20/2020
SKETCH #
1

EXISTING DRAWING FOR:
515 N. WASHINGTON SUITE 403
SAGINAW, MI

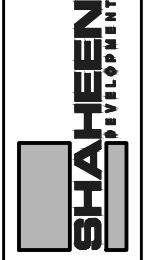

1100 S. WASHINGTON AVE.
SAGINAW MI 49601
TEL: (989) 799-5700