


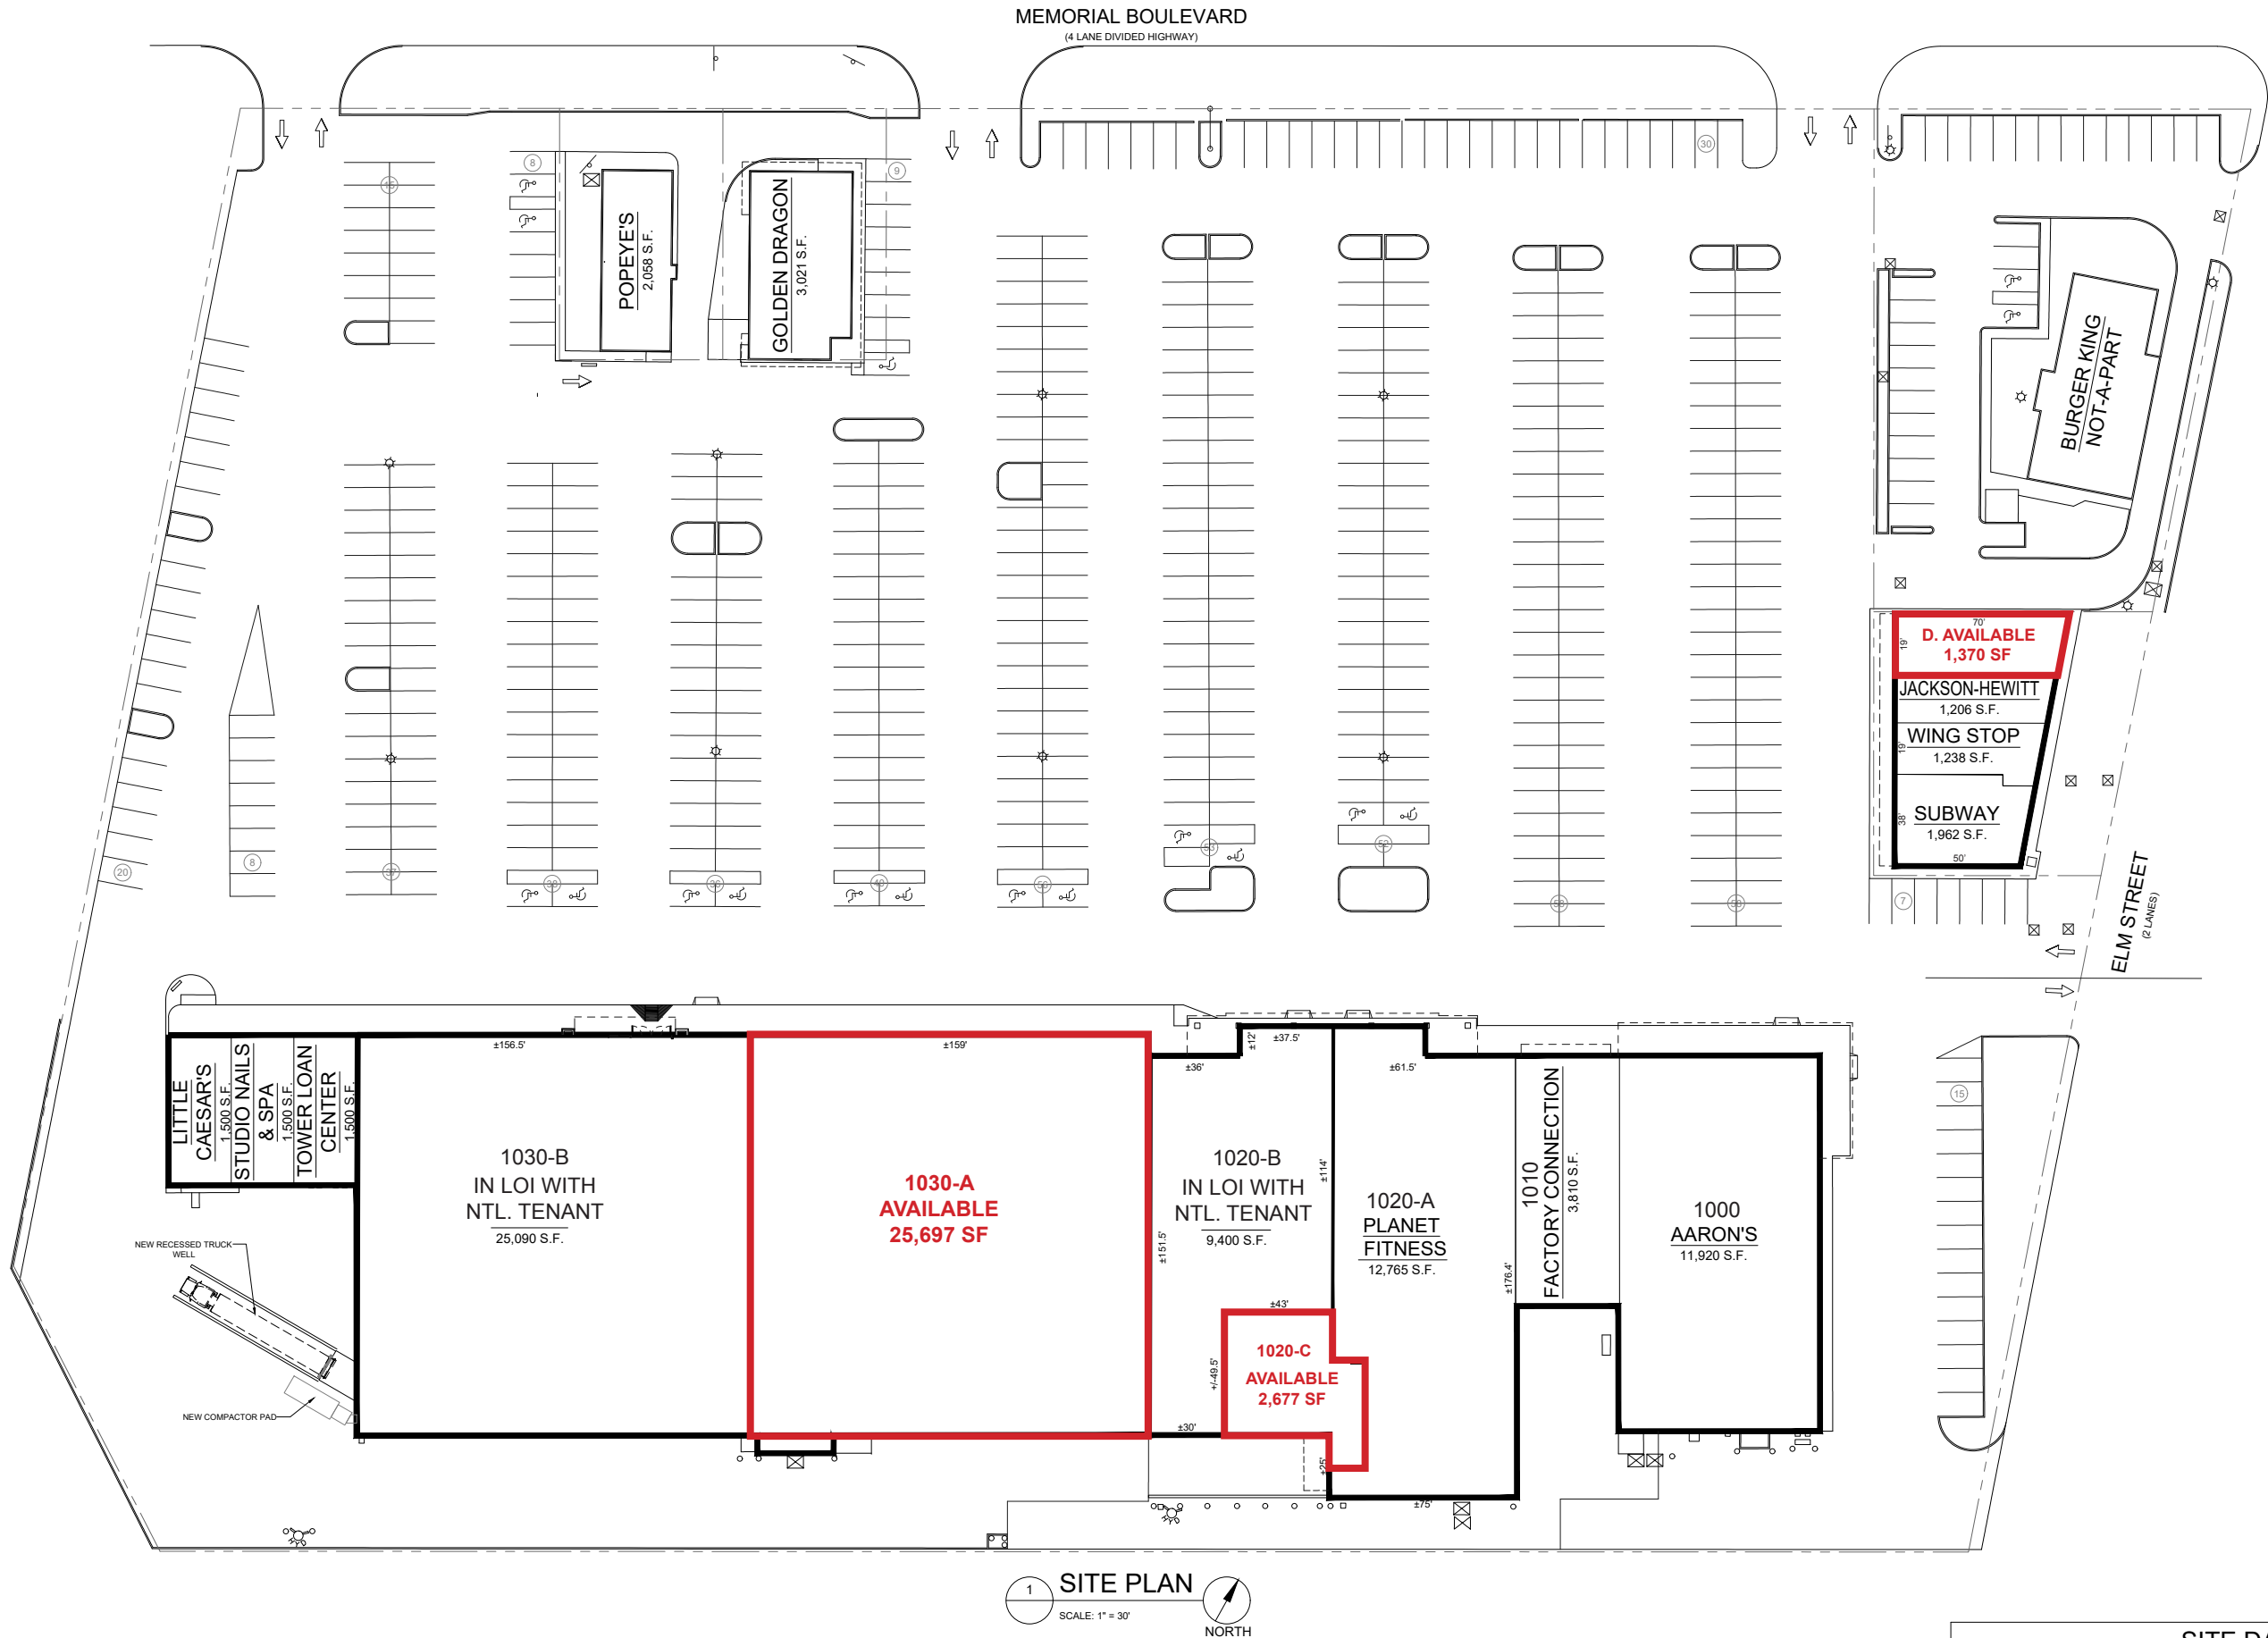

1 SITE PLAN
SCALE: 1" = 30'
NORTH

NOTE: EXIST. BUILDING AREA IS NOT EQUAL TO LEASEABLE AREA. LEASEABLE AREAS ARE SHOWN ON PLAN ABOVE.

SITE DATA			ZONED C-3
EXIST. BUILDING AREA	PARKING PROVIDED	PARKING RATIO	
TOTAL 108,047 S.F.	540 CARS	5.0 / 1,000 S.F.	