


This plan shall not be deemed to be a warranty, representation or agreement on the part of the Landlord that the Shopping Center will be, or will continue to be as indicated hereon without change. Landlord may, from time to time, increase, reduce and/or change the parking areas or common areas as Landlord shall deem proper. Landlord reserves the right to change the general layout, and to make alterations and additions to, and to build additional stories on the building in which the Premises are contained or which otherwise comprise the Shopping Center and to make any other changes as may be required by applicable code or authorities. This plan is subject to change and is not a warranty, representation or agreement that prospective tenants or anchor stores shown hereon will be tenants or anchor stores at the locations shown or at any other location in the Shopping Center.

N. SOLOMON ST.

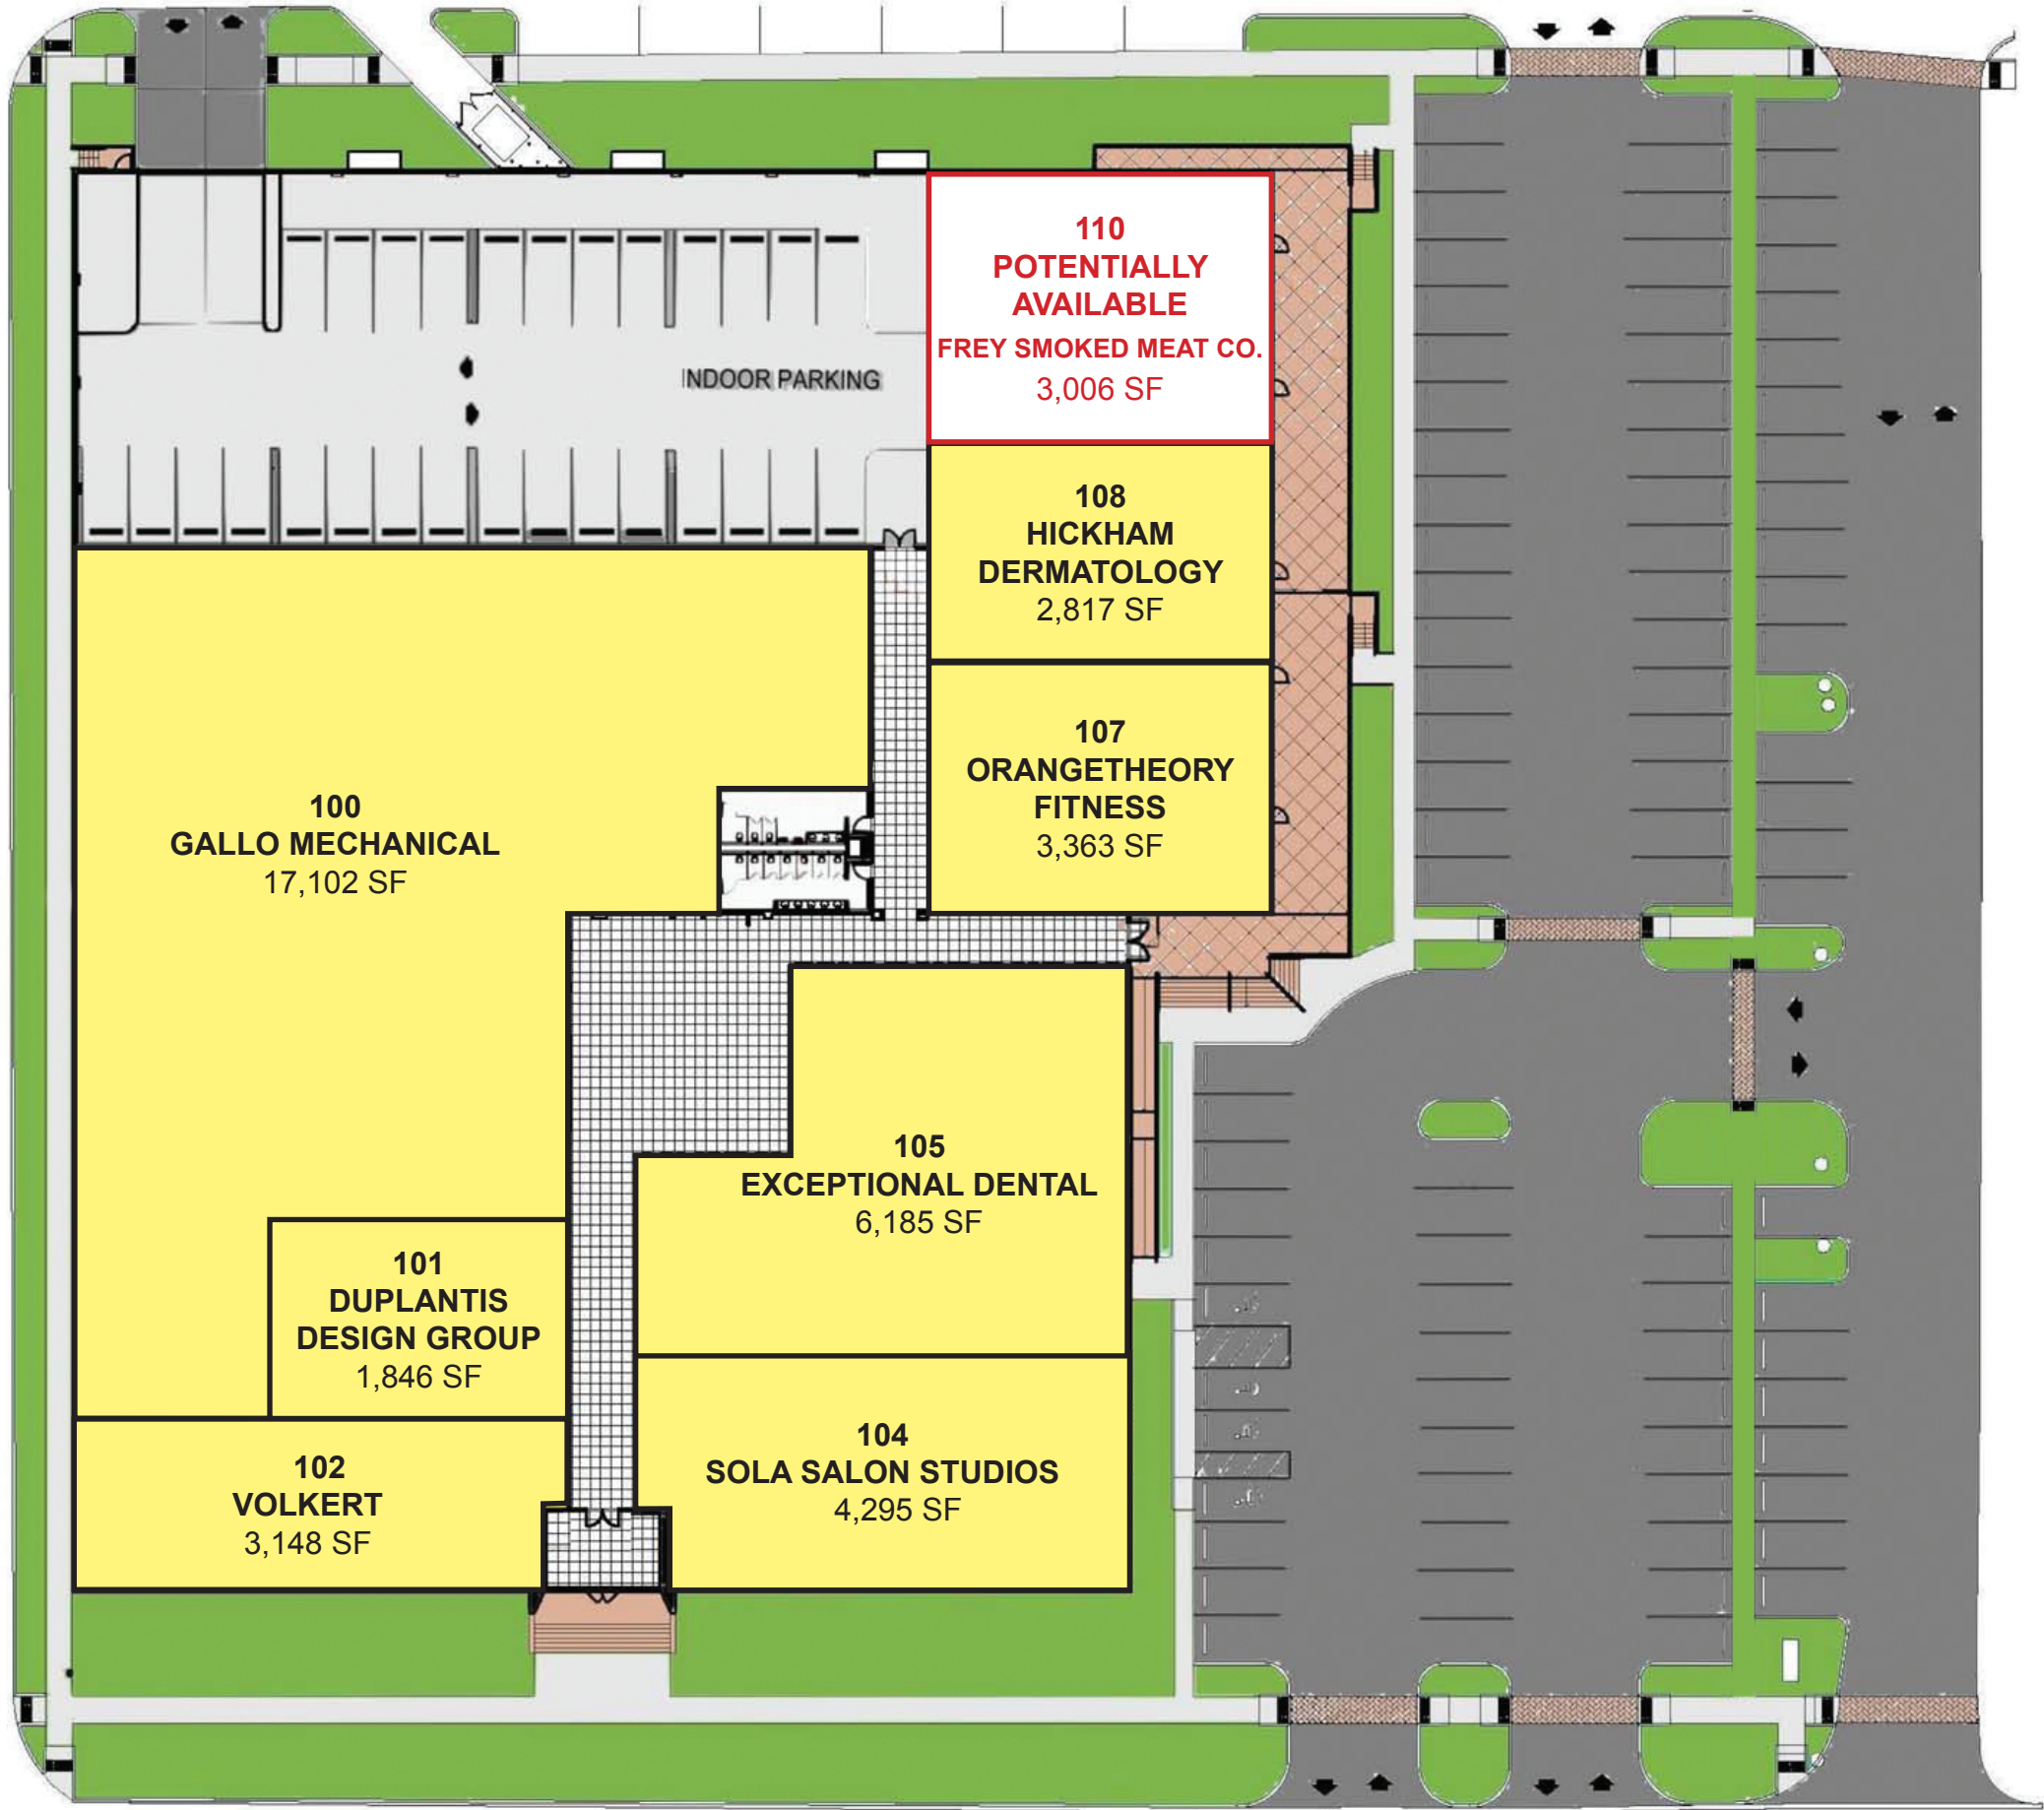

BIENVILLE ST.

1 FLOOR PLAN
A1.04 1" = 20'



LEASED	
IN LEASE	
AVAILABLE	
PARKING (EXT.)	
PARKING (INT.)	
LANDSCAPING	

OFFICES AT MID CITY MARKET
STIRLING PROPERTIES
4141 BIENVILLE ST.

LOUISIANA 70119

NEW ORLEANS

DATE ISSUED: 03 FEBRUARY 2015
REVISED:
REVISED:
REVISED:
REVISED:
DRAWN BY: RAE
CHECKED BY: CEV

PHASE:
50% CONSTRUCTION
DOCUMENTS

14012

TITLE:
FLOOR
PLAN

SHEET:

A1.04