
PARKING LOT

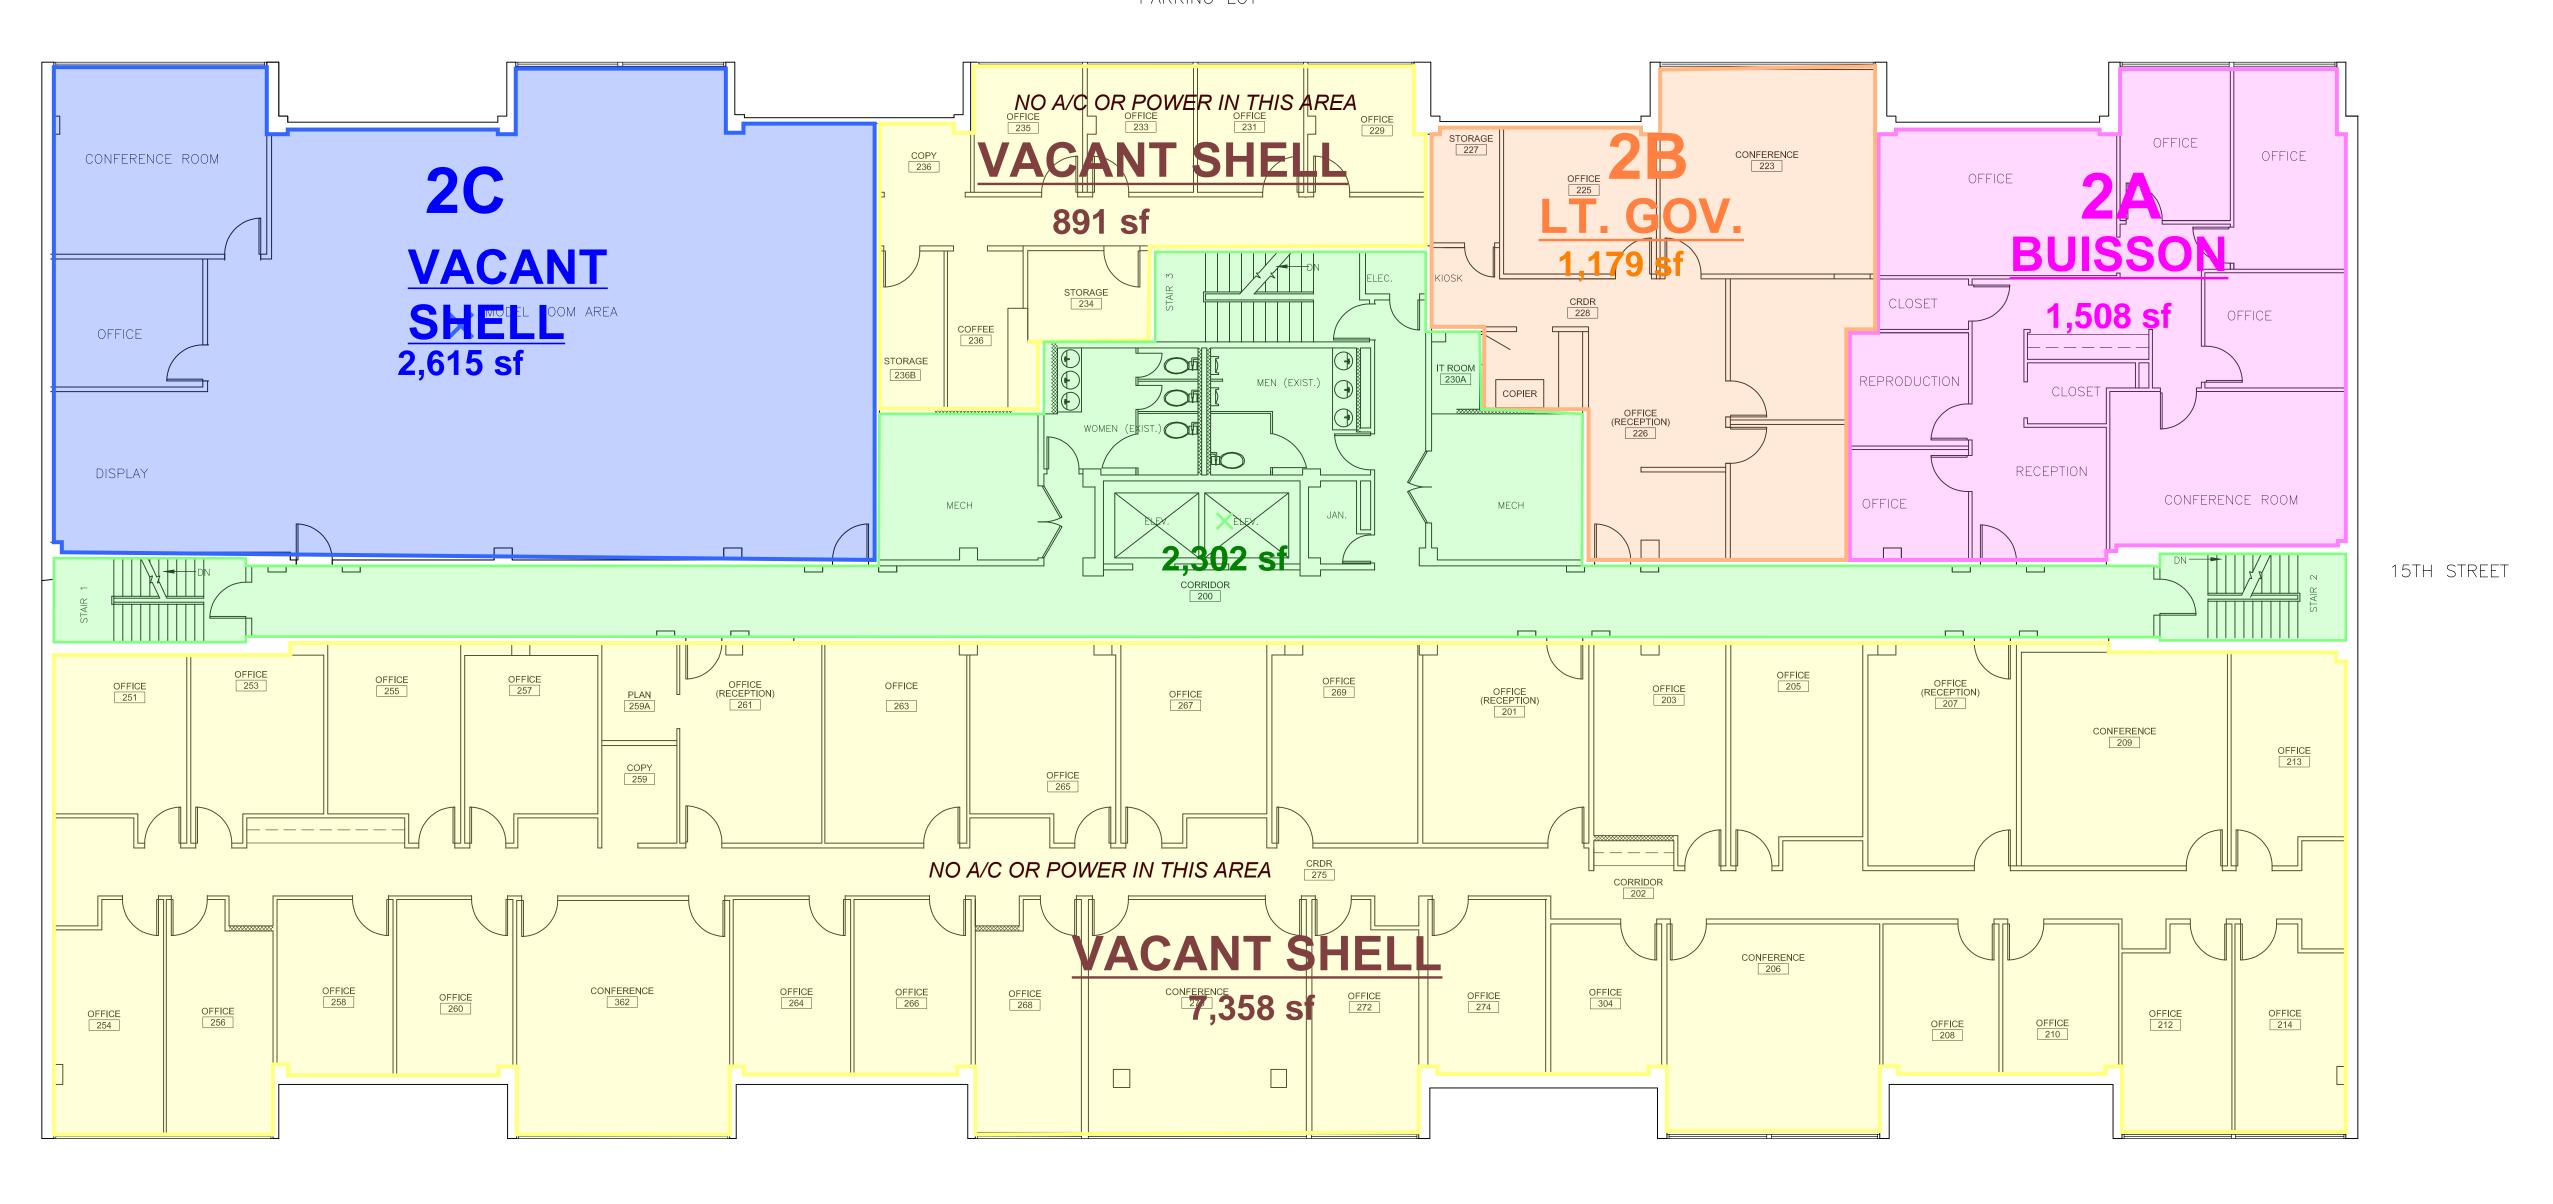

NORTH CAUSEWAY BLVD.

Common Space (net): 2,301 SF Buisson Creative: 1,508 SF Lt Governor: 1,179 SF MCC: 2,615 SF Vacant Shell: 8,250 SF

Total 2nd Floor (gross): 16,600 SF

3330 N CAUSEWAY 2ND FLOOR PLAN

DATE: 6/9/21

SCALE: 1/8"=1'-0"

DRAWN BY: C. WILLIE