



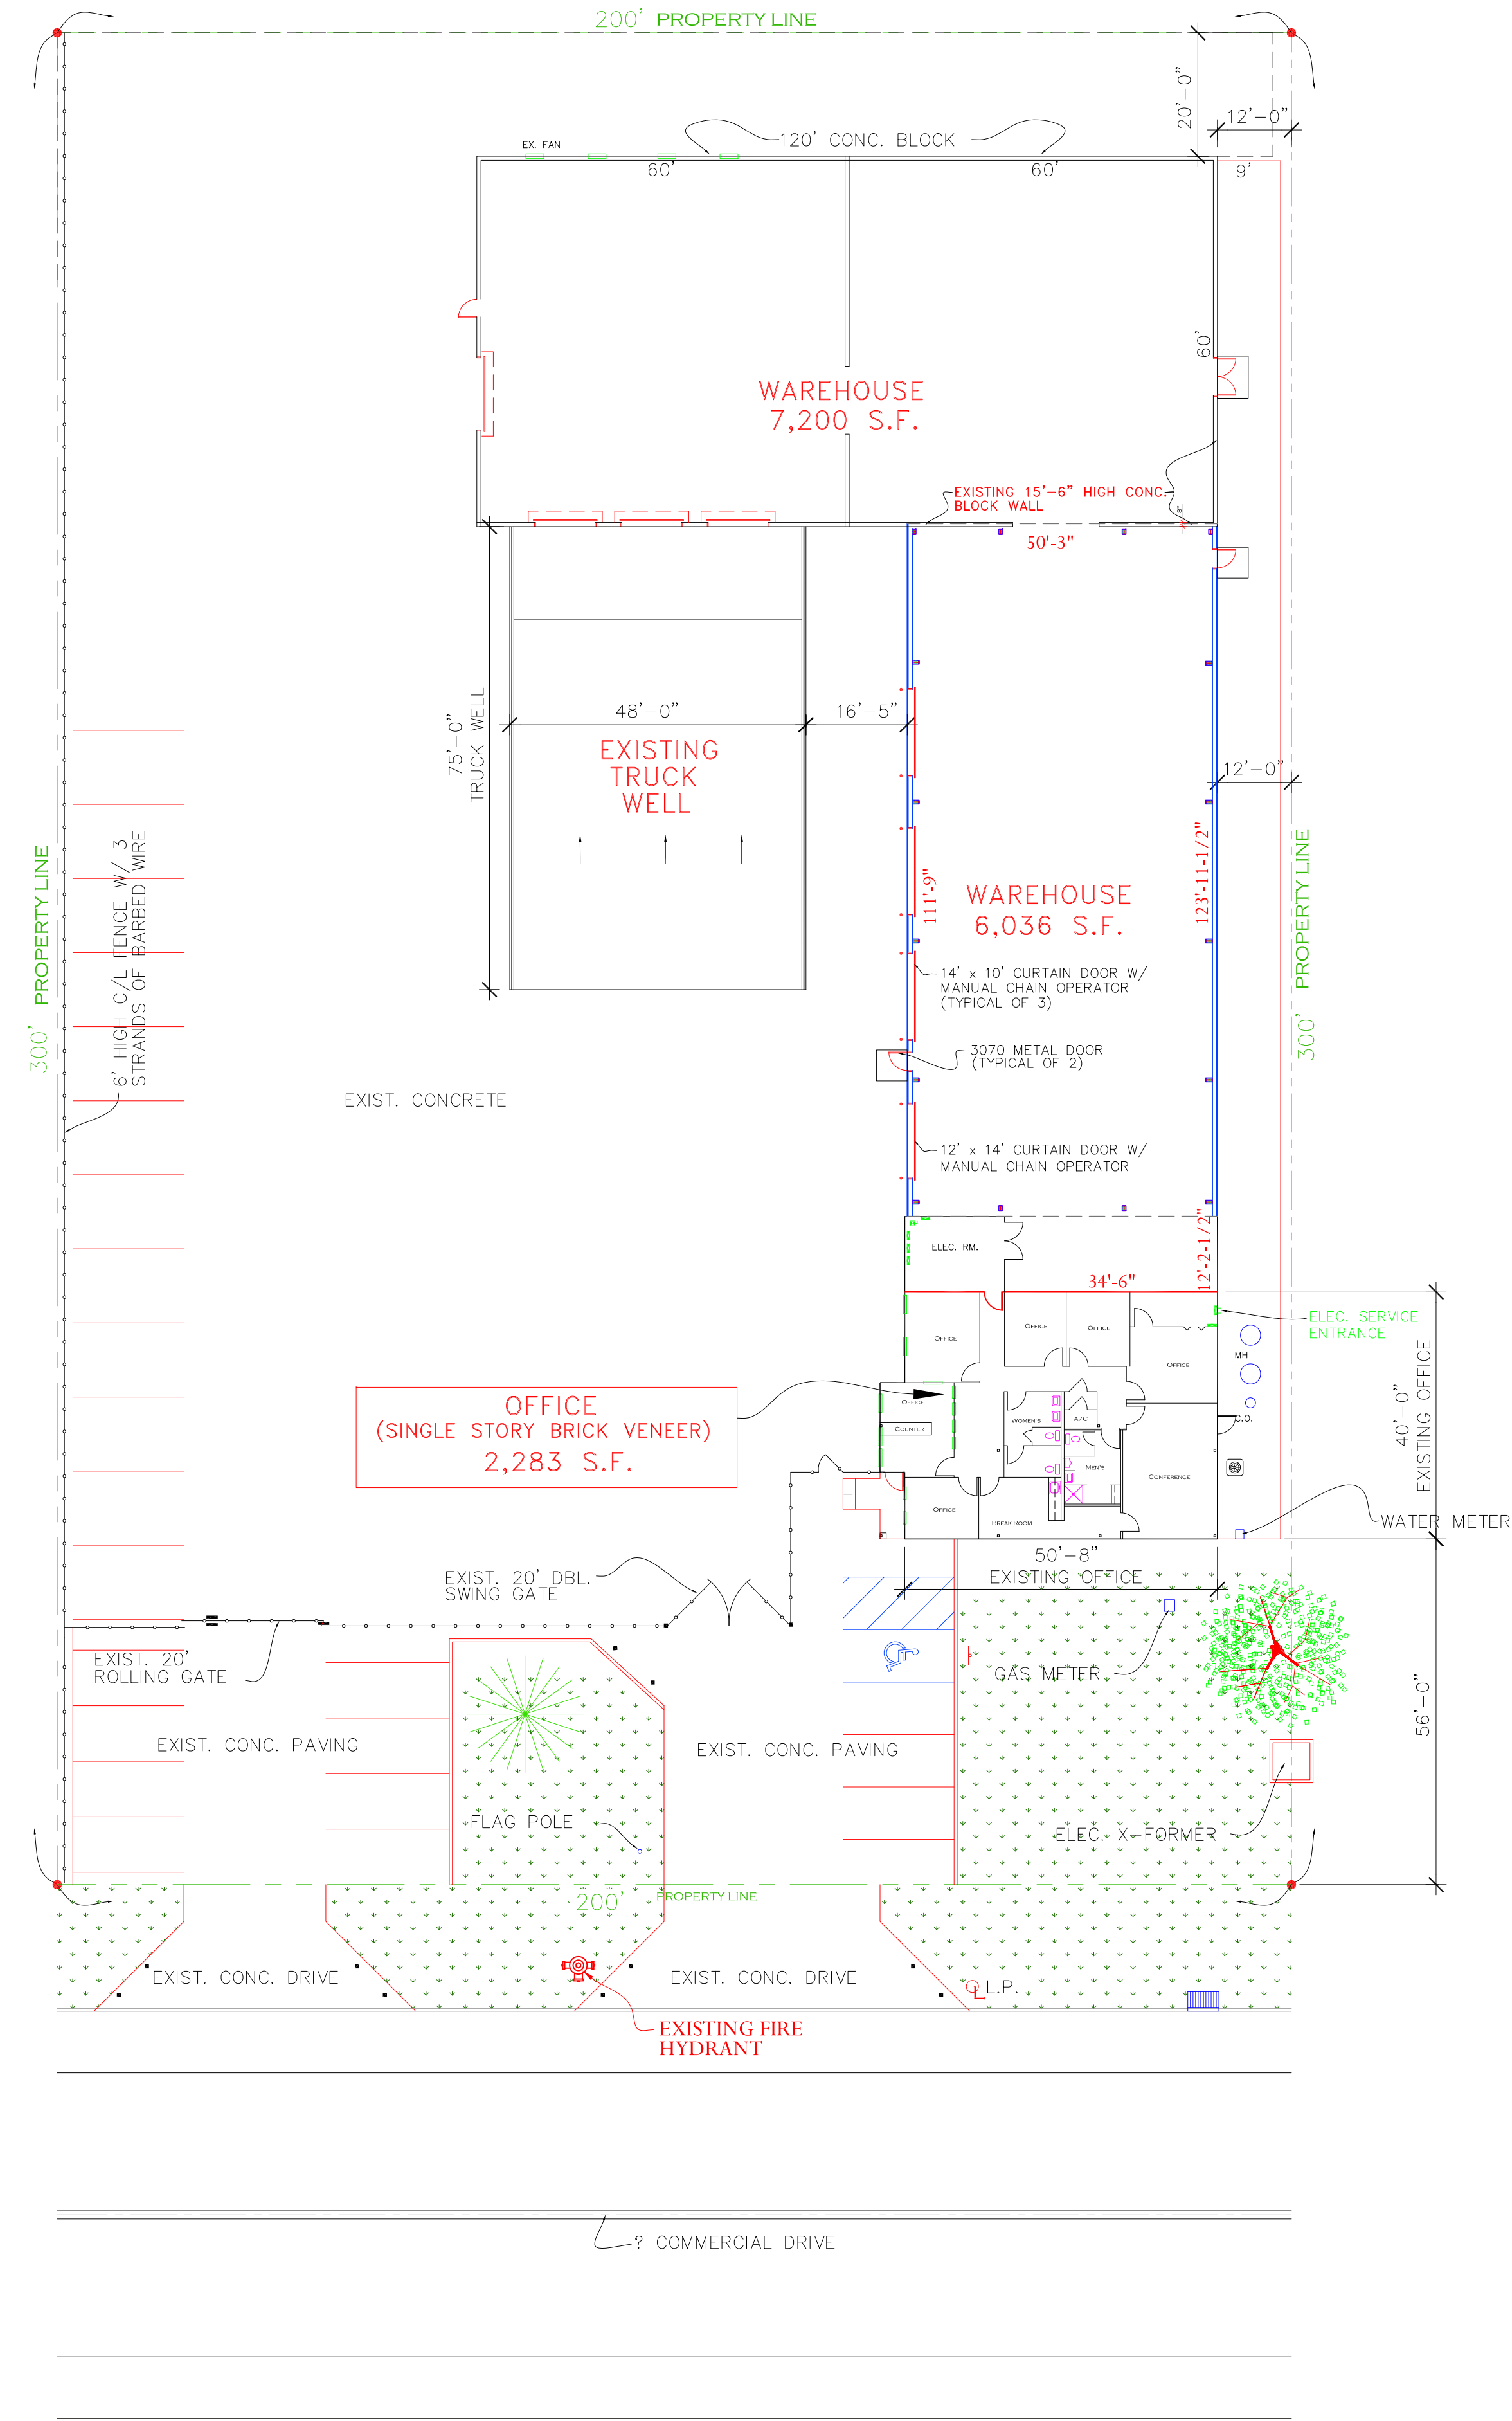

SITE PLAN - EXHIBIT "A"

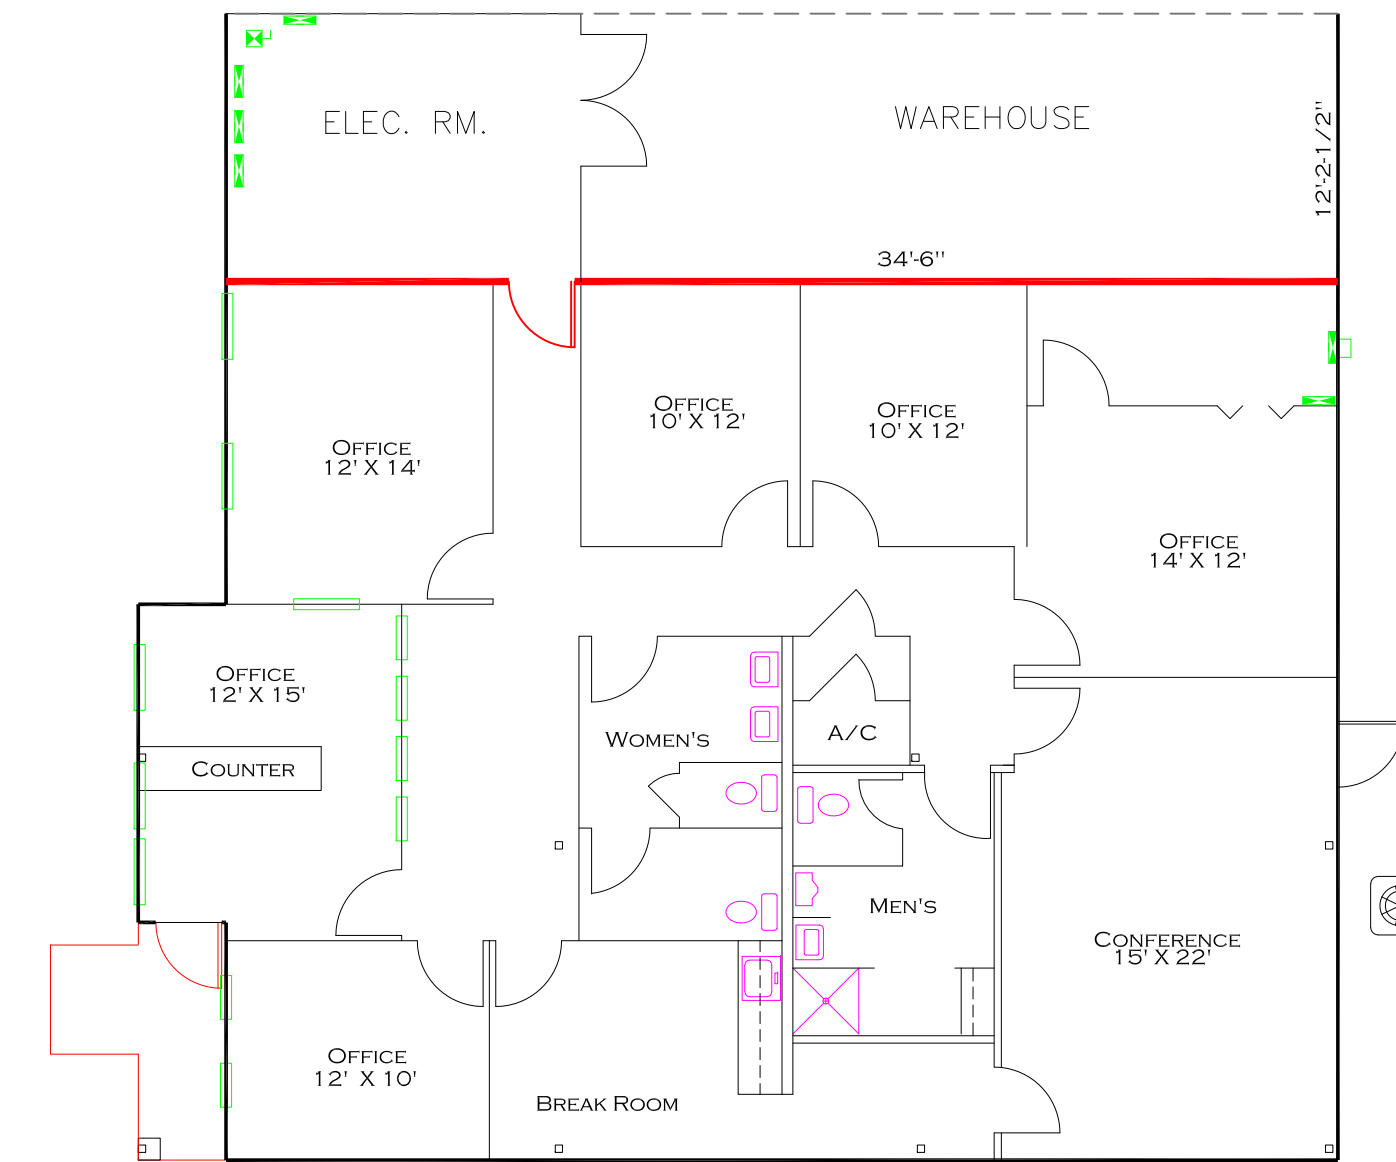

ENLARGED OFFICE LAYOUT- EXHIBIT "A"
NTS

WAREHOUSE- 13,239 SQ. FT.
OFFICE - 2,283 SQ. FT.
TOTAL - 15,522 SQ. FT.


A SITE PLAN SHOWING:
LOTS 40 & 41
WESTPORT SUBDIVISION
SECTION 68, TOWNSHIP 7 SOUTH - RANGE 12 EAST,
SOUTHEASTERN LAND DISTRICT, WEST OF THE
MISSISSIPPI RIVER,
WEST BATON ROUGE PARISH, LOUISIANA

REVISIONS

BY

NO. DATE

COPYRIGHT 2022
SALCO
CONSTRUCTION,
INC.
ALL RIGHTS RESERVED
COPYING IS PROHIBITED

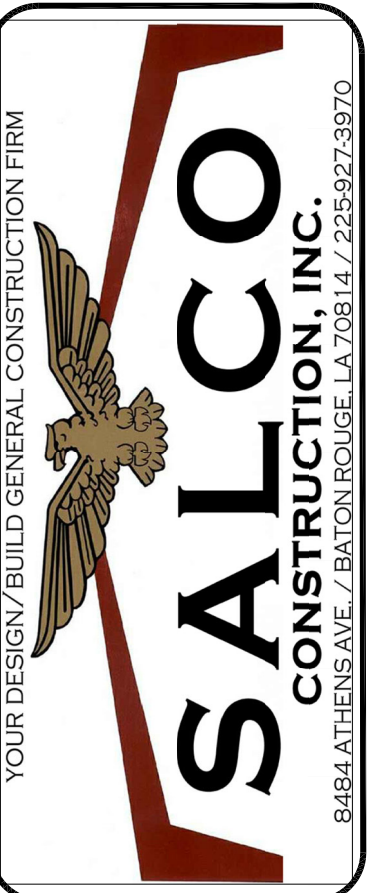

A. BUILDING FOR:

TENANT:

1145 COMMERCIAL DRIVE
PORT ALLEN, LOUISIANA 70767

OWNER: **AERIE, L.L.C.**

SALES PERSON JT	SUPERVISOR
DATE 11-14-22	DRAWN BY HAM
PRELIMINARY NUMBER	
CONTRACT NUMBER	
SHEET SP-1 1 OF 1	