

# 1,791 SF OF RETAIL/COMMERCIAL SPACE WITH UNMATCHED VISIBILITY, ACCESS & PARKING AVAILABLE AT JUBAN SQUARE




FOR LEASING OPPORTUNITIES CONTACT DOUG FERRIS 225-954-4747 [doug@dougferris.com](mailto:doug@dougferris.com)


RE/MAX PARTNERS 225-250-4450

This information has been obtained from sources deemed to be reliable, but neither Realtor nor RE/MAX Partners make any representations or warranties, expressed or implied, as to the accuracy of this information. References to property lines, dimensions, tenants, square footages or any information contained herein is approximate and subject to change. Tenant/Lessee must verify any and all information and bears all risk for any inaccuracies. Each RE/MAX office independently owner and operated.


REVISIONS	BY

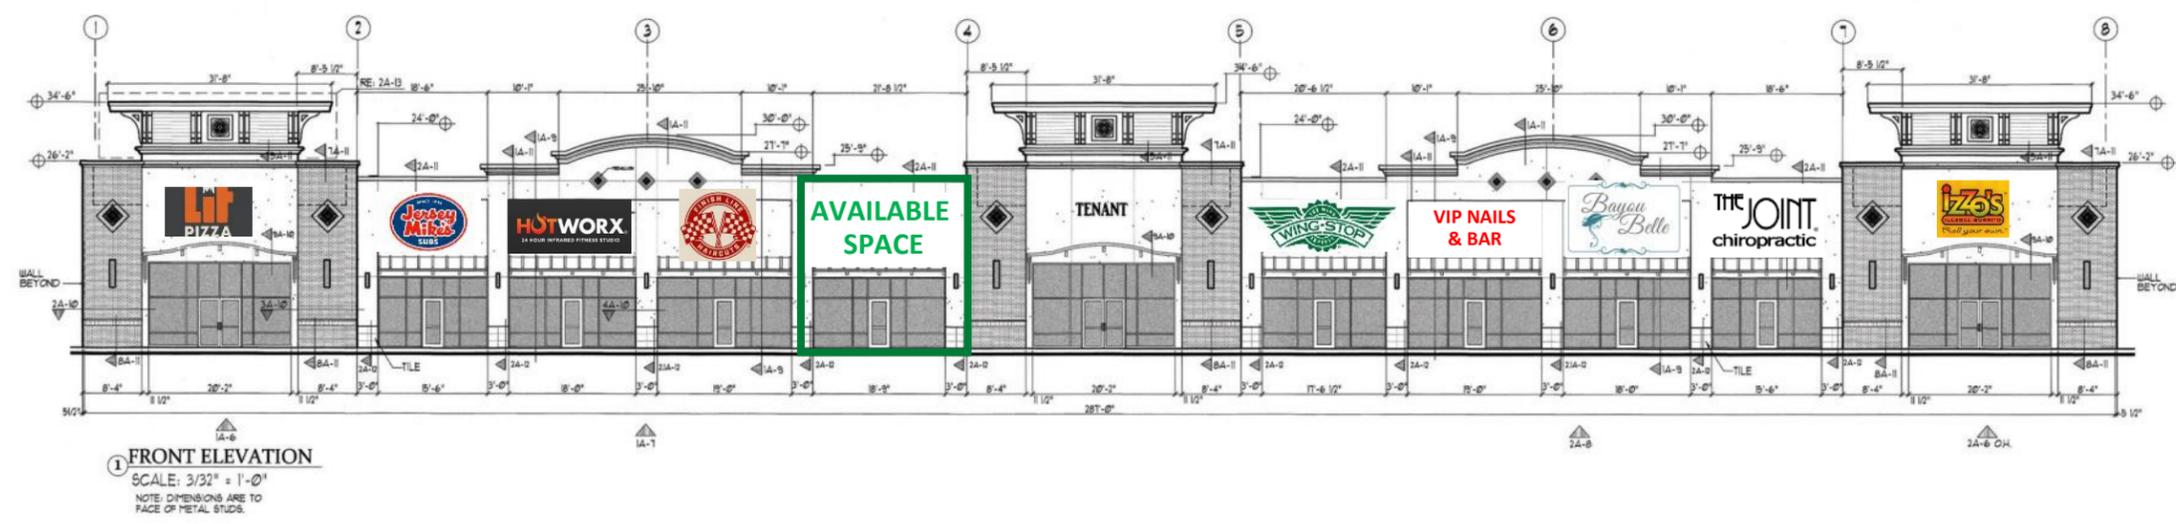

1 FRONT ELEVATION  
SCALE: 3/32" = 1'-0"  
NOTE: DIMENSIONS ARE TO FACE OF METAL STUDS.

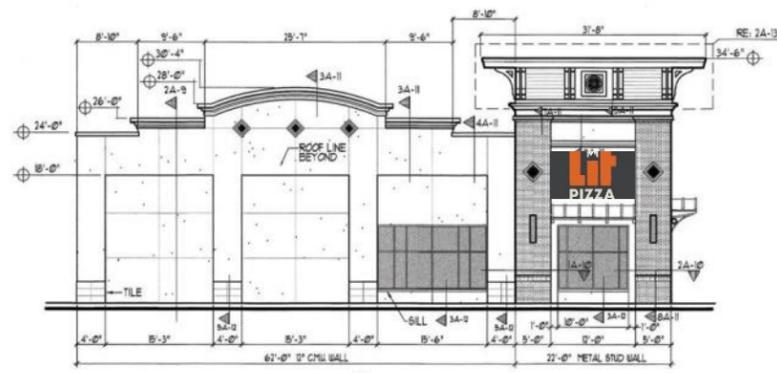


2 LEFT SIDE ELEVATION  
SCALE: 3/32" = 1'-0"  
NOTE: DIMENSIONS ARE TO FACE OF METAL STUDS.

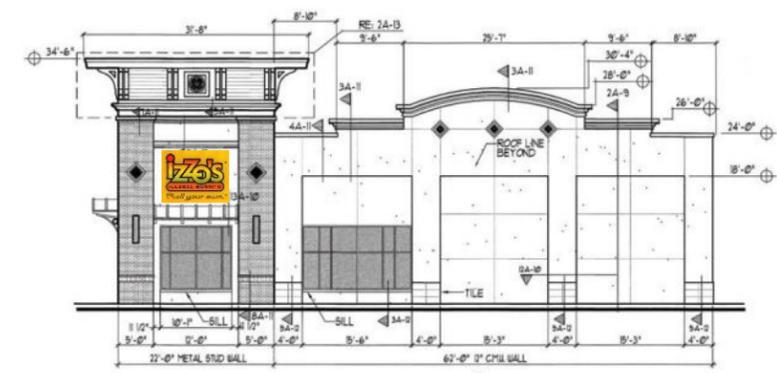

3 RIGHT SIDE ELEVATION  
SCALE: 3/32" = 1'-0"  
NOTE: DIMENSIONS ARE TO FACE OF METAL STUDS.

**RE/MAX**  
**PARTNERS**  
225-250-4450

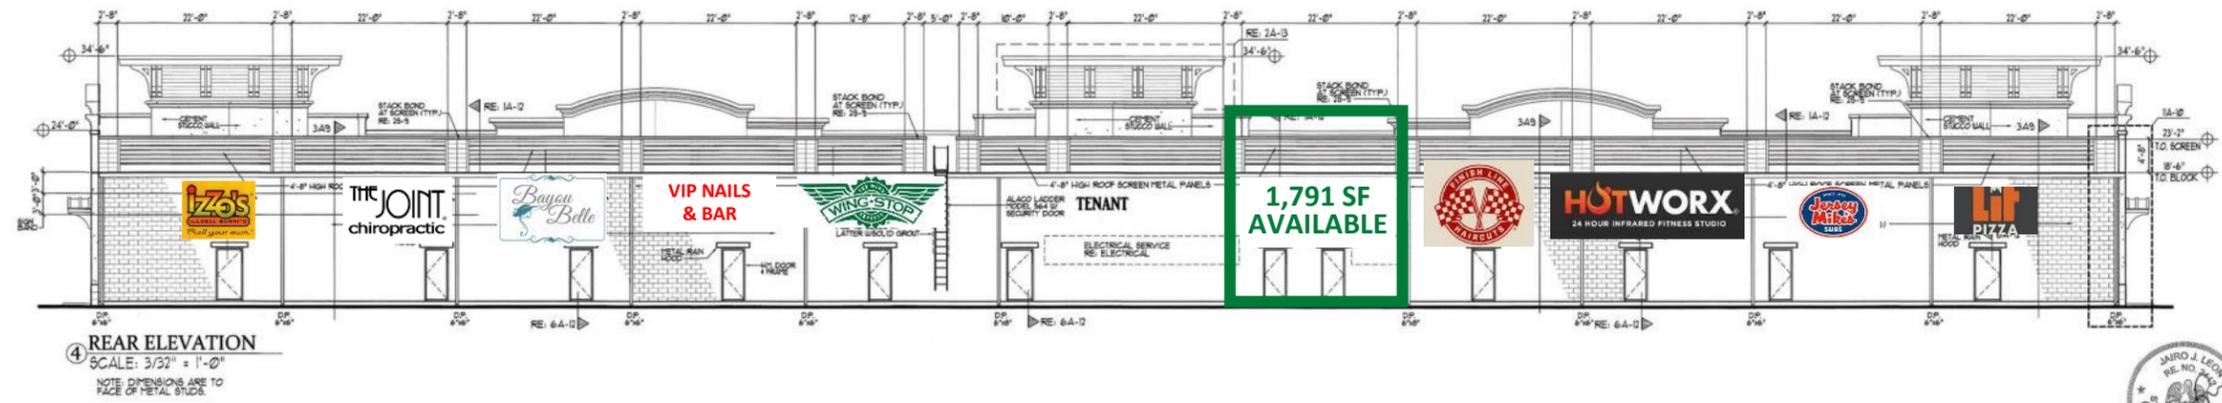

4 REAR ELEVATION  
SCALE: 3/32" = 1'-0"  
NOTE: DIMENSIONS ARE TO FACE OF METAL STUDS.



JUBAN SQUARE SHOPPING CENTER  
27800 JUBAN ROAD  
DENHAM SPRINGS, LOUISIANA

**JAIRO LEON**  
**ARCHITECT**

A PROFESSIONAL ARCHITECTURAL CORPORATION  
12821 N. OAK HILLS PKWY. - BATON ROUGE, LA. 70810 - TEL: (225) 769-7699


DRAWN
CHECKED
DATE
SCALE
JOB NO.
SHEET

A-5

**For leasing opportunities contact DOUG FERRIS 225-954-4747 [doug@dougferris.com](mailto:doug@dougferris.com)**

This information has been obtained from sources deemed to be reliable, but neither Realtor nor RE/MAX Partners make any representations or warranties, expressed or implied, as to the accuracy of this information. References to property lines, dimensions, tenants, square footages or any information contained herein is approximate and subject to change. Tenant/Lessee must verify any and all information and bears all risk for any inaccuracies. Each RE/MAX office independently owner and operated.

REAR OF BUILDING



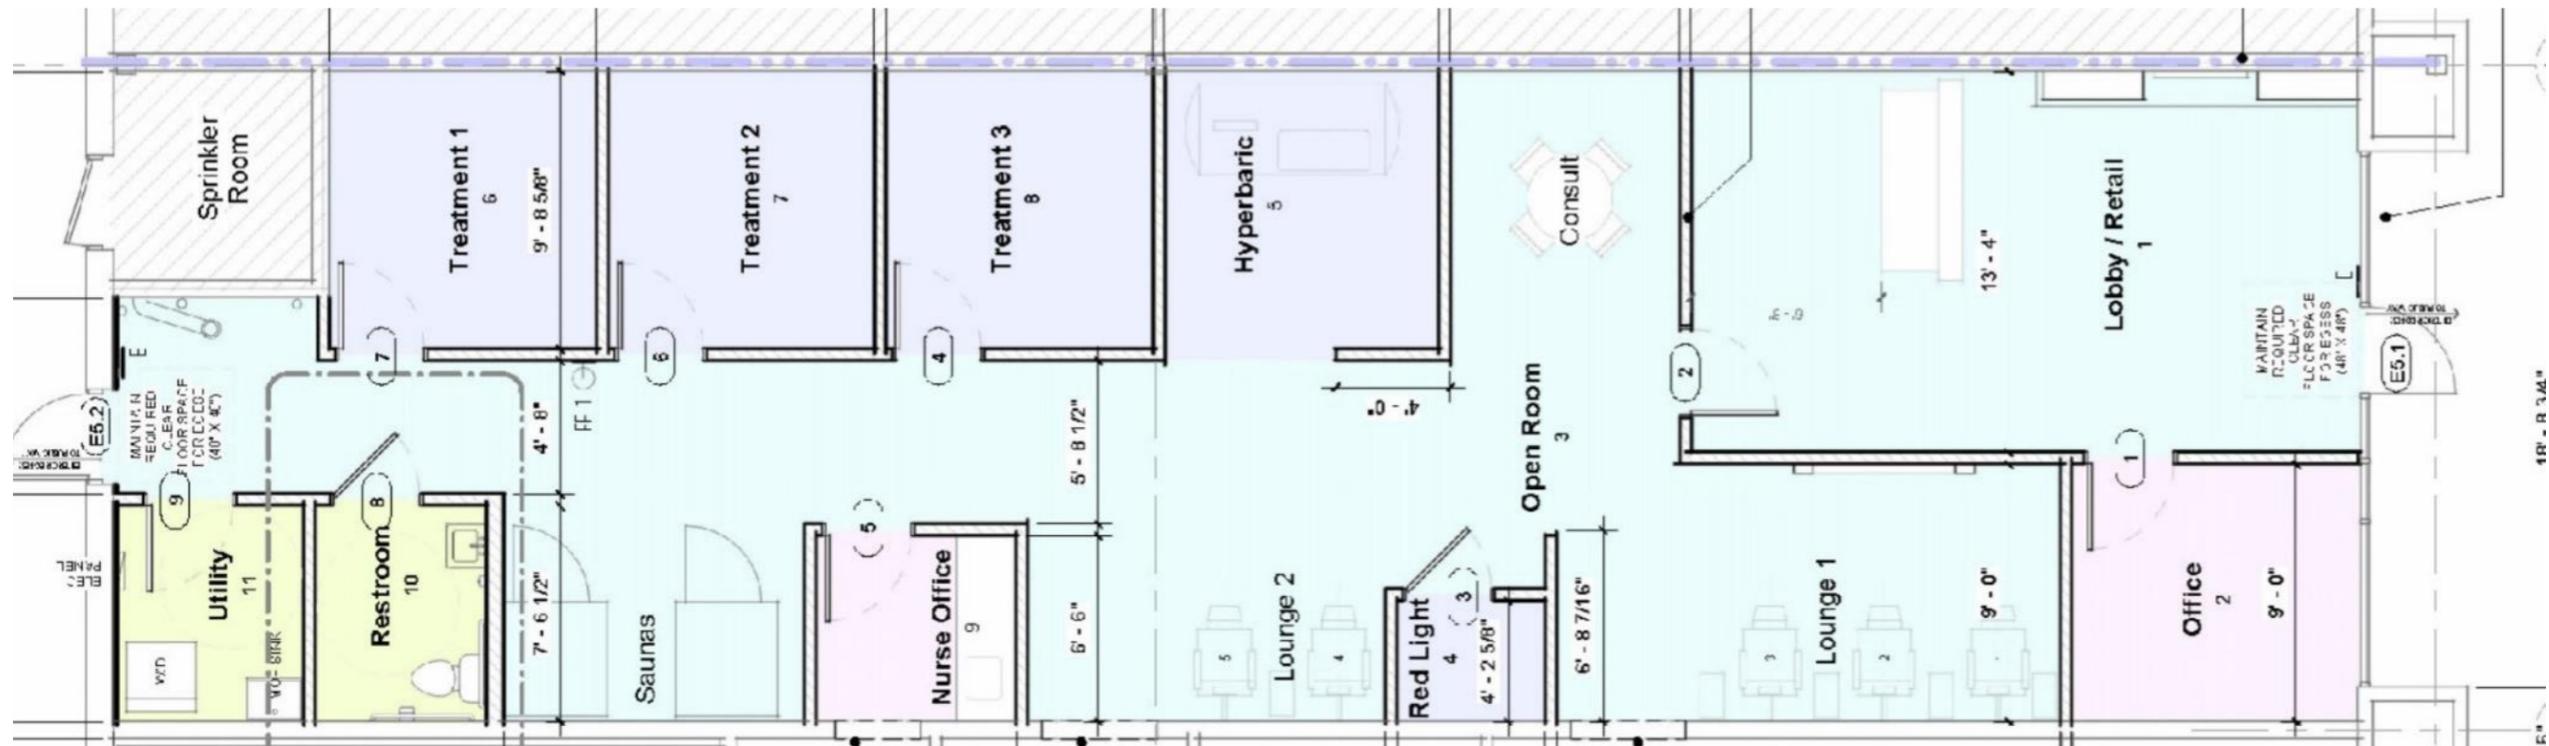


FRONT OF BUILDING

Key Features of existing space: Approximately 1,791 square feet can be configured for retail, office, or medical use.  
Signage and frontage available on front and rear of space and on existing monument sign on the corner of Juban Road and Cassle Rd/Juban Crossing Boulevard, a fully signalized intersection with unmatched visibility and plenty of parking.  
Contact listing agent for leasing opportunities.

**RE/MAX**  
**PARTNERS**  
225-250-4450

**For leasing opportunities contact DOUG FERRIS 225-954-4747 [doug@dougferris.com](mailto:doug@dougferris.com)**

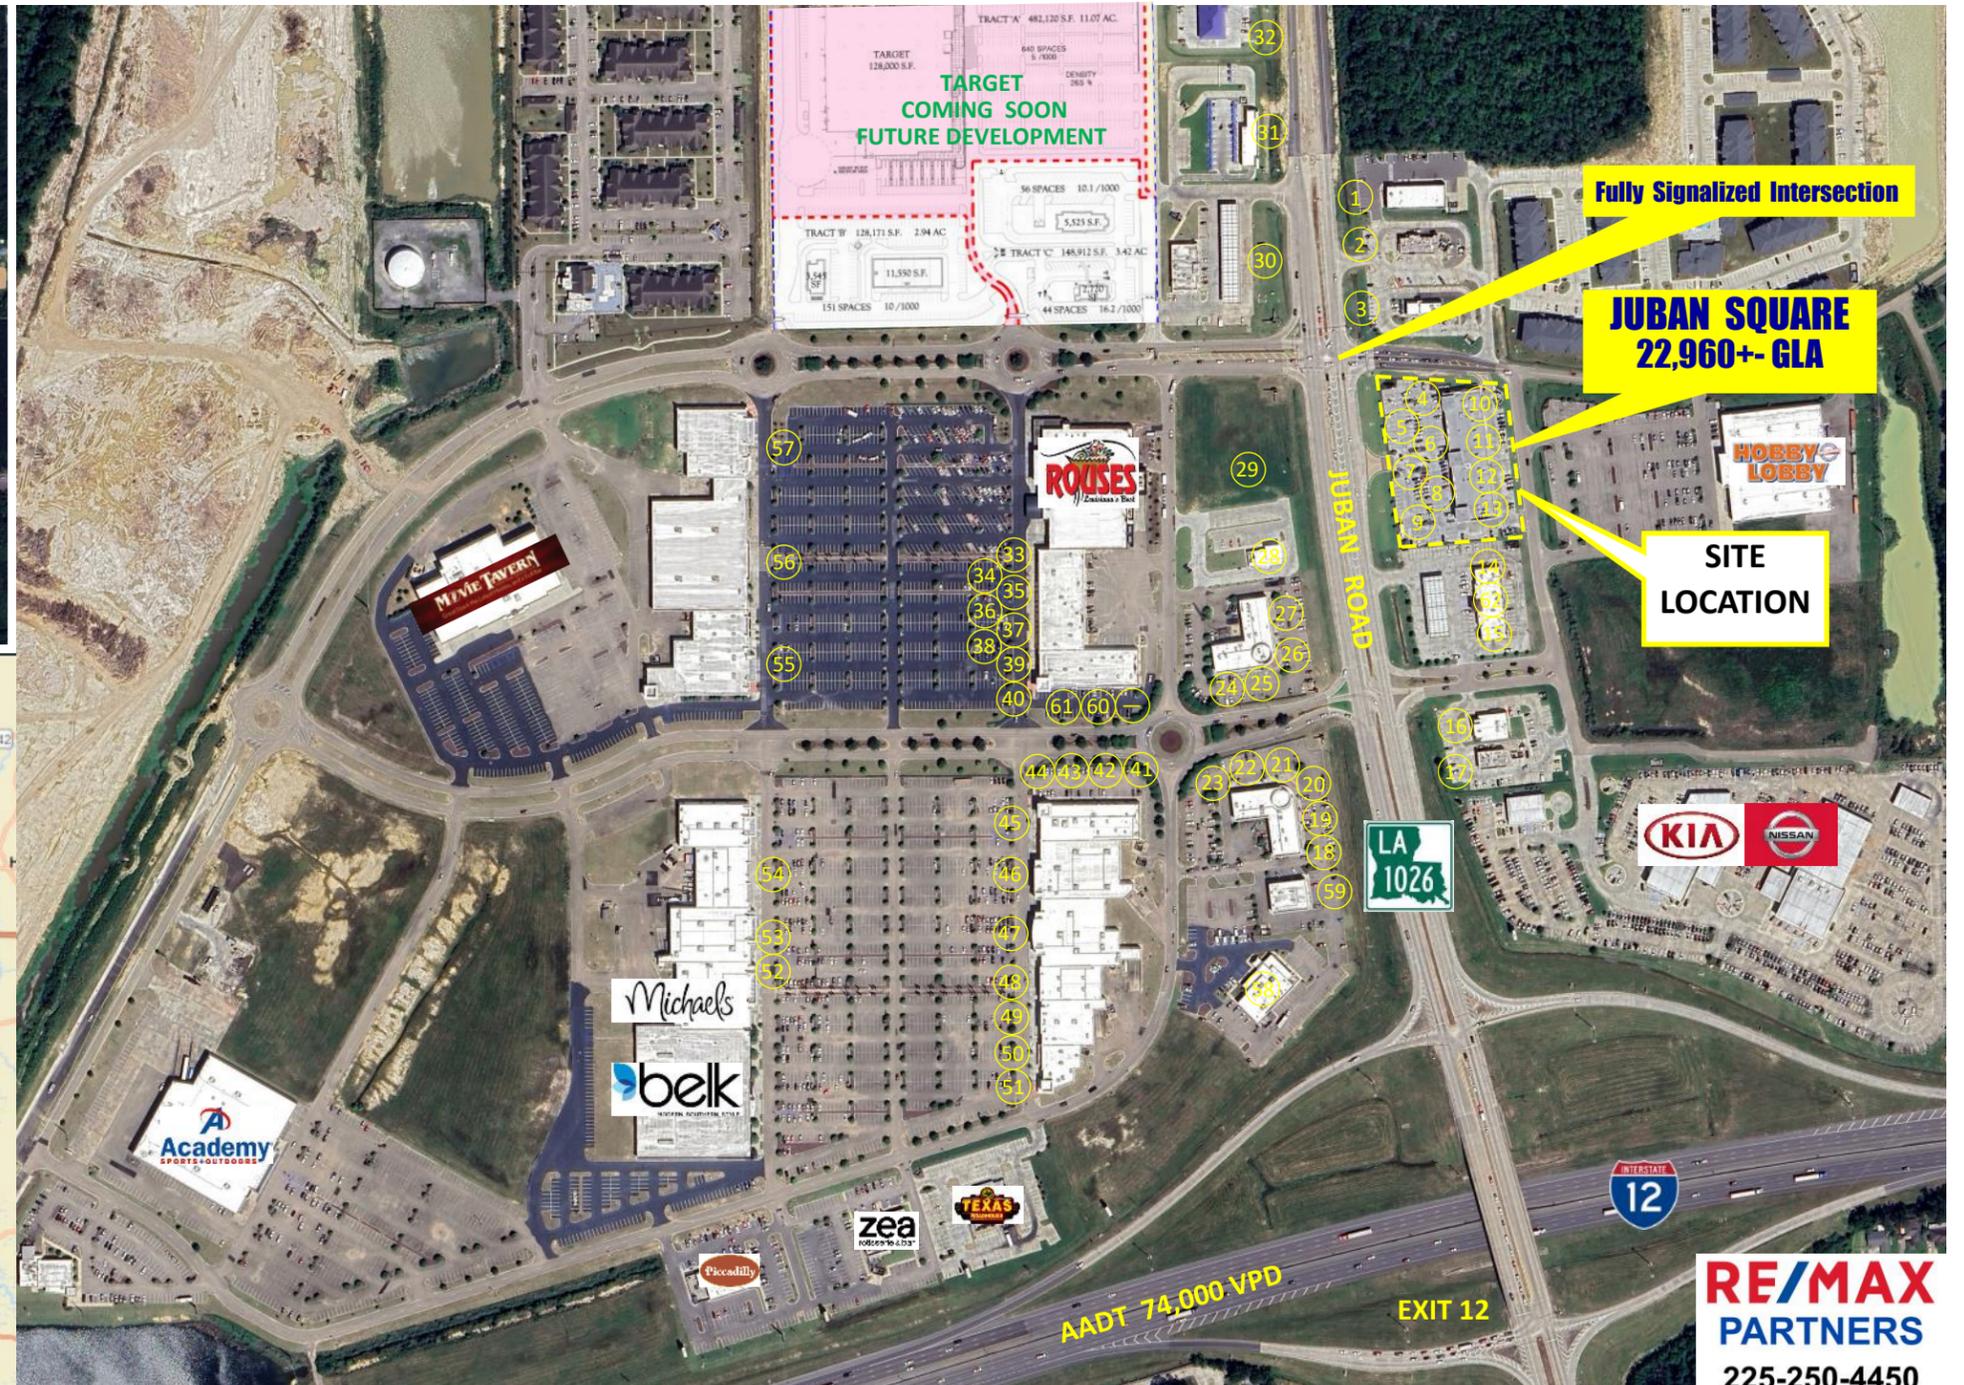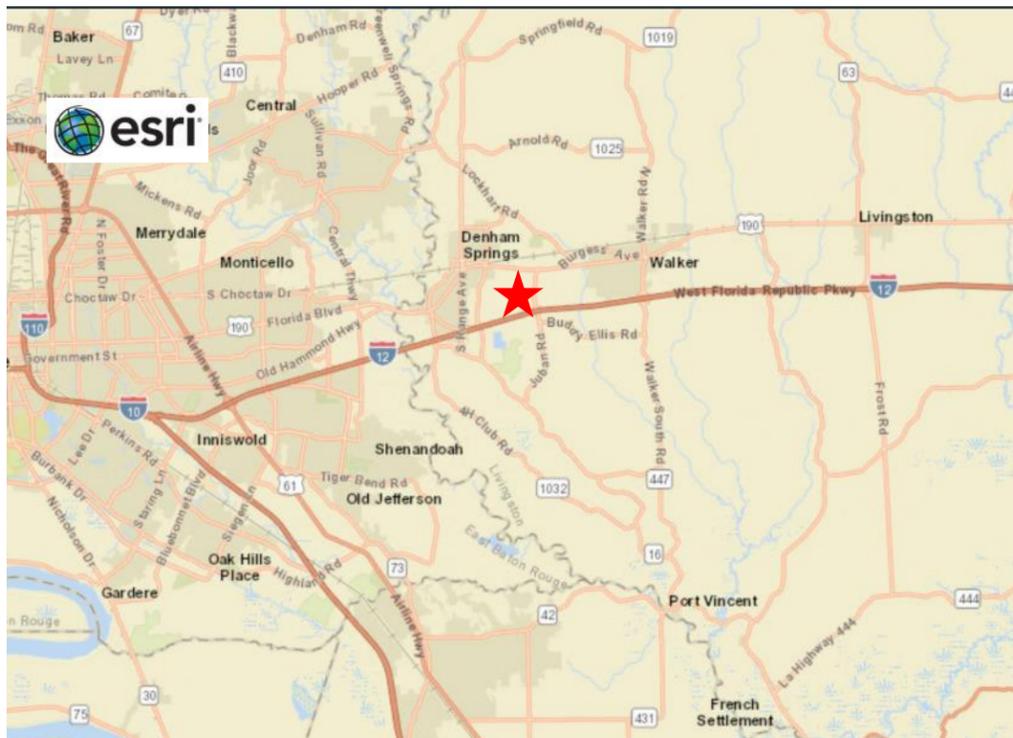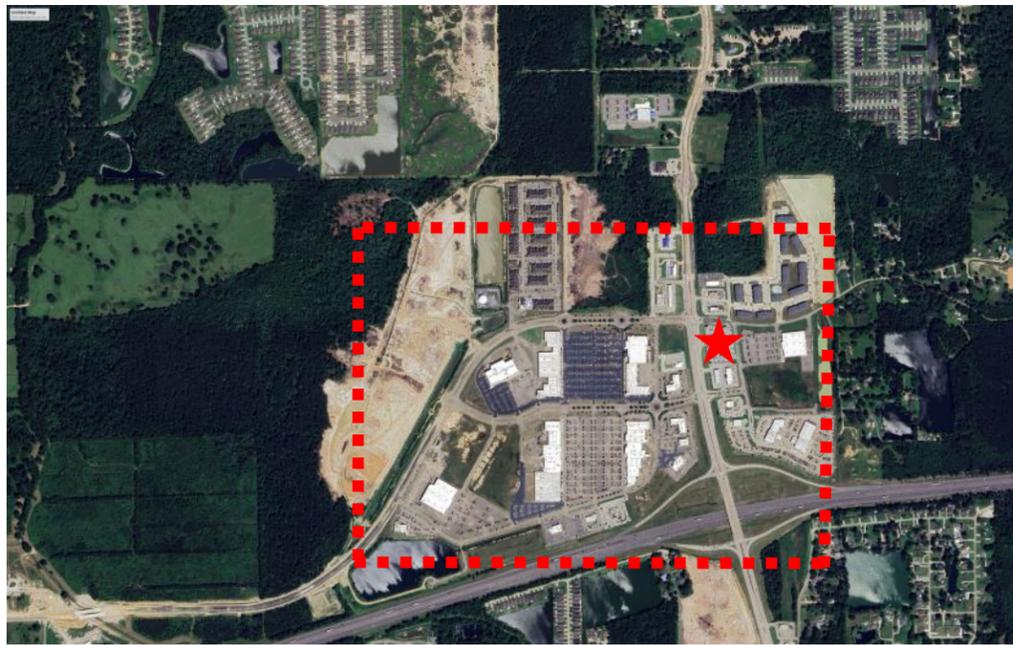


## SNAPSHOT OF JUBAN SQUARE

**Juban Square** is located in Denham Springs, Louisiana, in the heart of **Juban Crossing** at a fully signalized intersection on the hard corner of Juban Road and Cassle Road.

Located at Exit 12 on Interstate 12 at the Juban Road interchange (just a few miles east of Baton Rouge), Juban Crossing is the premier shopping, restaurant, and entertainment destination in Livingston Parish with over 500,000 square feet of retail shopping in phase I anchored by Belk, Academy, Movie Tavern and Rouse's. Junior anchors include TJ Maxx, Ross, Ulta, Michaels, Pet Smart, Shoe Carnival, Lane Bryant, and over 50 other tenants on an overall 500 acre mixed use development site. **Juban Square** possesses **unmatched high visibility and triple access** with exposure to over 74,000 vehicles per day on Interstate 12 at Juban Road. The unique site boasts high end architecture, access to Juban and Cassle Roads at a fully signalized intersection, pylon signage, along with front and rear signage of the tenant's space, and approximately 7 parking spaces per 1000 square feet. Livingston Parish is one of the fastest growing parishes in Louisiana where schools rank in the top five in the state, a tight-knit community with safe neighborhoods, a strong economy, and easy access to newly improved Interstates and roadways.

- |                    |                            |                       |                         |
|--------------------|----------------------------|-----------------------|-------------------------|
| 1. FIRESTONE       | 17. PANDA EXPRESS          | 32. TAKE 5 OIL CHANGE | 48. SHOE CARNIVAL       |
| 2. BURGER KING     | 18. CHICKEN SALAD CHICK    | 33. OSH KOSH          | 49. PET SMART           |
| 3. STARBUCKS       | 19. GNC                    | 34. CARTER'S          | 50. LANE BRYANT         |
| 4. LIT PIZZA       | 20. MATTRESS FIRM          | 35. EUROPEAN WAX      | 51. CRUMBL COOKIES      |
| 5. JERSEY MIKES    | 21. MARBLE SLAB            | 36. SOIREE NAILS      | 52. CASSANDI'S          |
| 6. HOTWORX         | 22. GREAT AMERICAN COOKIES | 37. PEDIATRICS        | 53. MAURICES            |
| 7. FINISH LINE     | 23. MOE'S                  | 38. TORRID            | 54. BATH & BODY WORKS   |
| 8. COVERY          | 24. POT AND PADDLE         | 39. CATO FASHIONS     | 55. KIRKLANDS           |
| 9. WINGSTOP        | 25. LA NAIL SPA            | 40. FIVE BELOW        | 56. KID STRONG          |
| 10. VIP NAIL SALON | 26. VERIZON                | 41. JC DENTISTRY      | 57. VACANT              |
| 11. BAYOU BELLE    | 27. BURGERSMITH            | 42. CELL PHONE REPAIR | 58. PEDRO'S             |
| 12. THE JOINT      | 28. ANDY'S FROZEN          | 43. FLOURISH          | 59. AT&T                |
| 13. IZZO'S         | 29. MCDONALDS              | 44. STATE FARM        | 60. KAY JEWELERS        |
| 14. TACO BELL      | 30. RACETRAC               | 45. ULTA              | 61. HAND & STONE        |
| 15. DAQUIRIS       | 31. WHITEWATER EXPRESS     | 46. BARNES & NOBLE    | 62. LOUISIANA SPORTSMAN |
| 16. D.S. DENTAL    |                            | 47. ROSS              |                         |

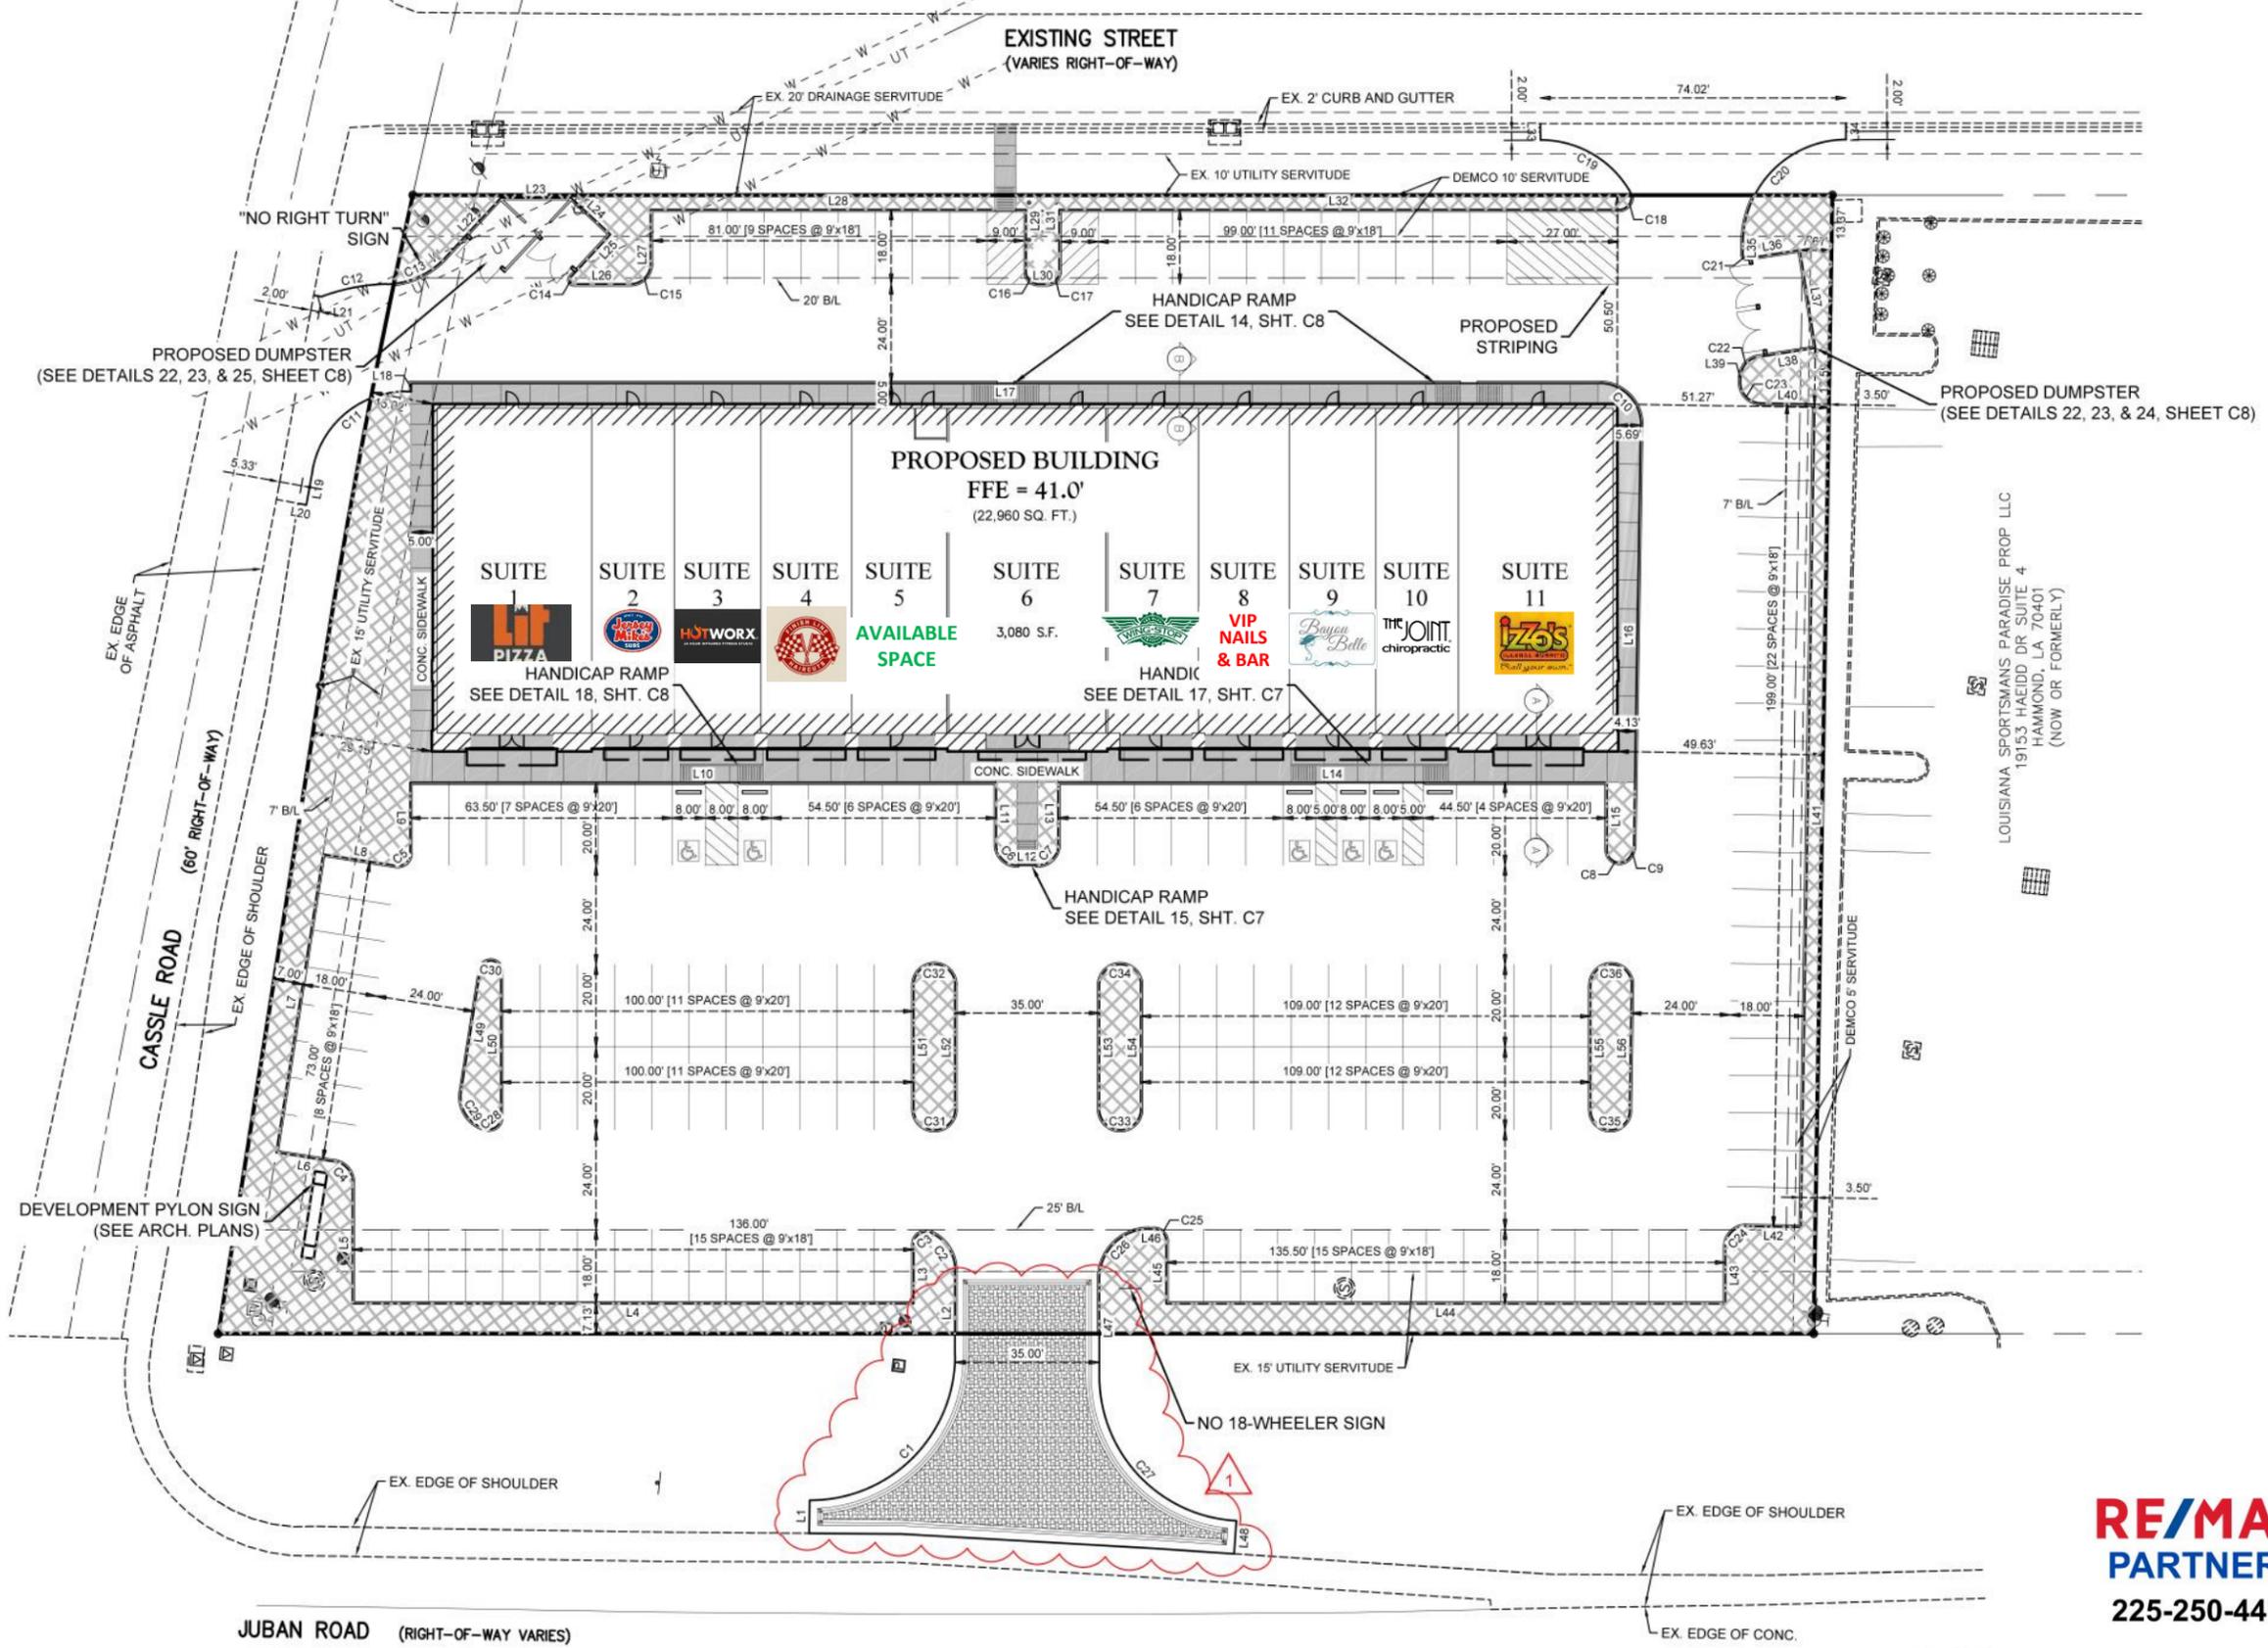


LOUISIANA SPORTSMANS PARADISE PROP LLC  
19153 HAEDD DR SUITE 4  
HAMMOND, LA 70401  
(NOW OR FORMERLY)

**RE/MAX**  
**PARTNERS**  
225-250-4450

**For leasing opportunities contact DOUG FERRIS 225-954-4747 [doug@dougferris.com](mailto:doug@dougferris.com)**

This information has been obtained from sources deemed to be reliable, but neither Realtor nor RE/MAX Partners make any representations or warranties, expressed or implied, as to the accuracy of this information. References to property lines, dimensions, tenants, square footages or any information contained herein is approximate and subject to change. Tenant/Lessee must verify any and all information and bears all risk for any inaccuracies. Each RE/MAX office independently owner and operated.

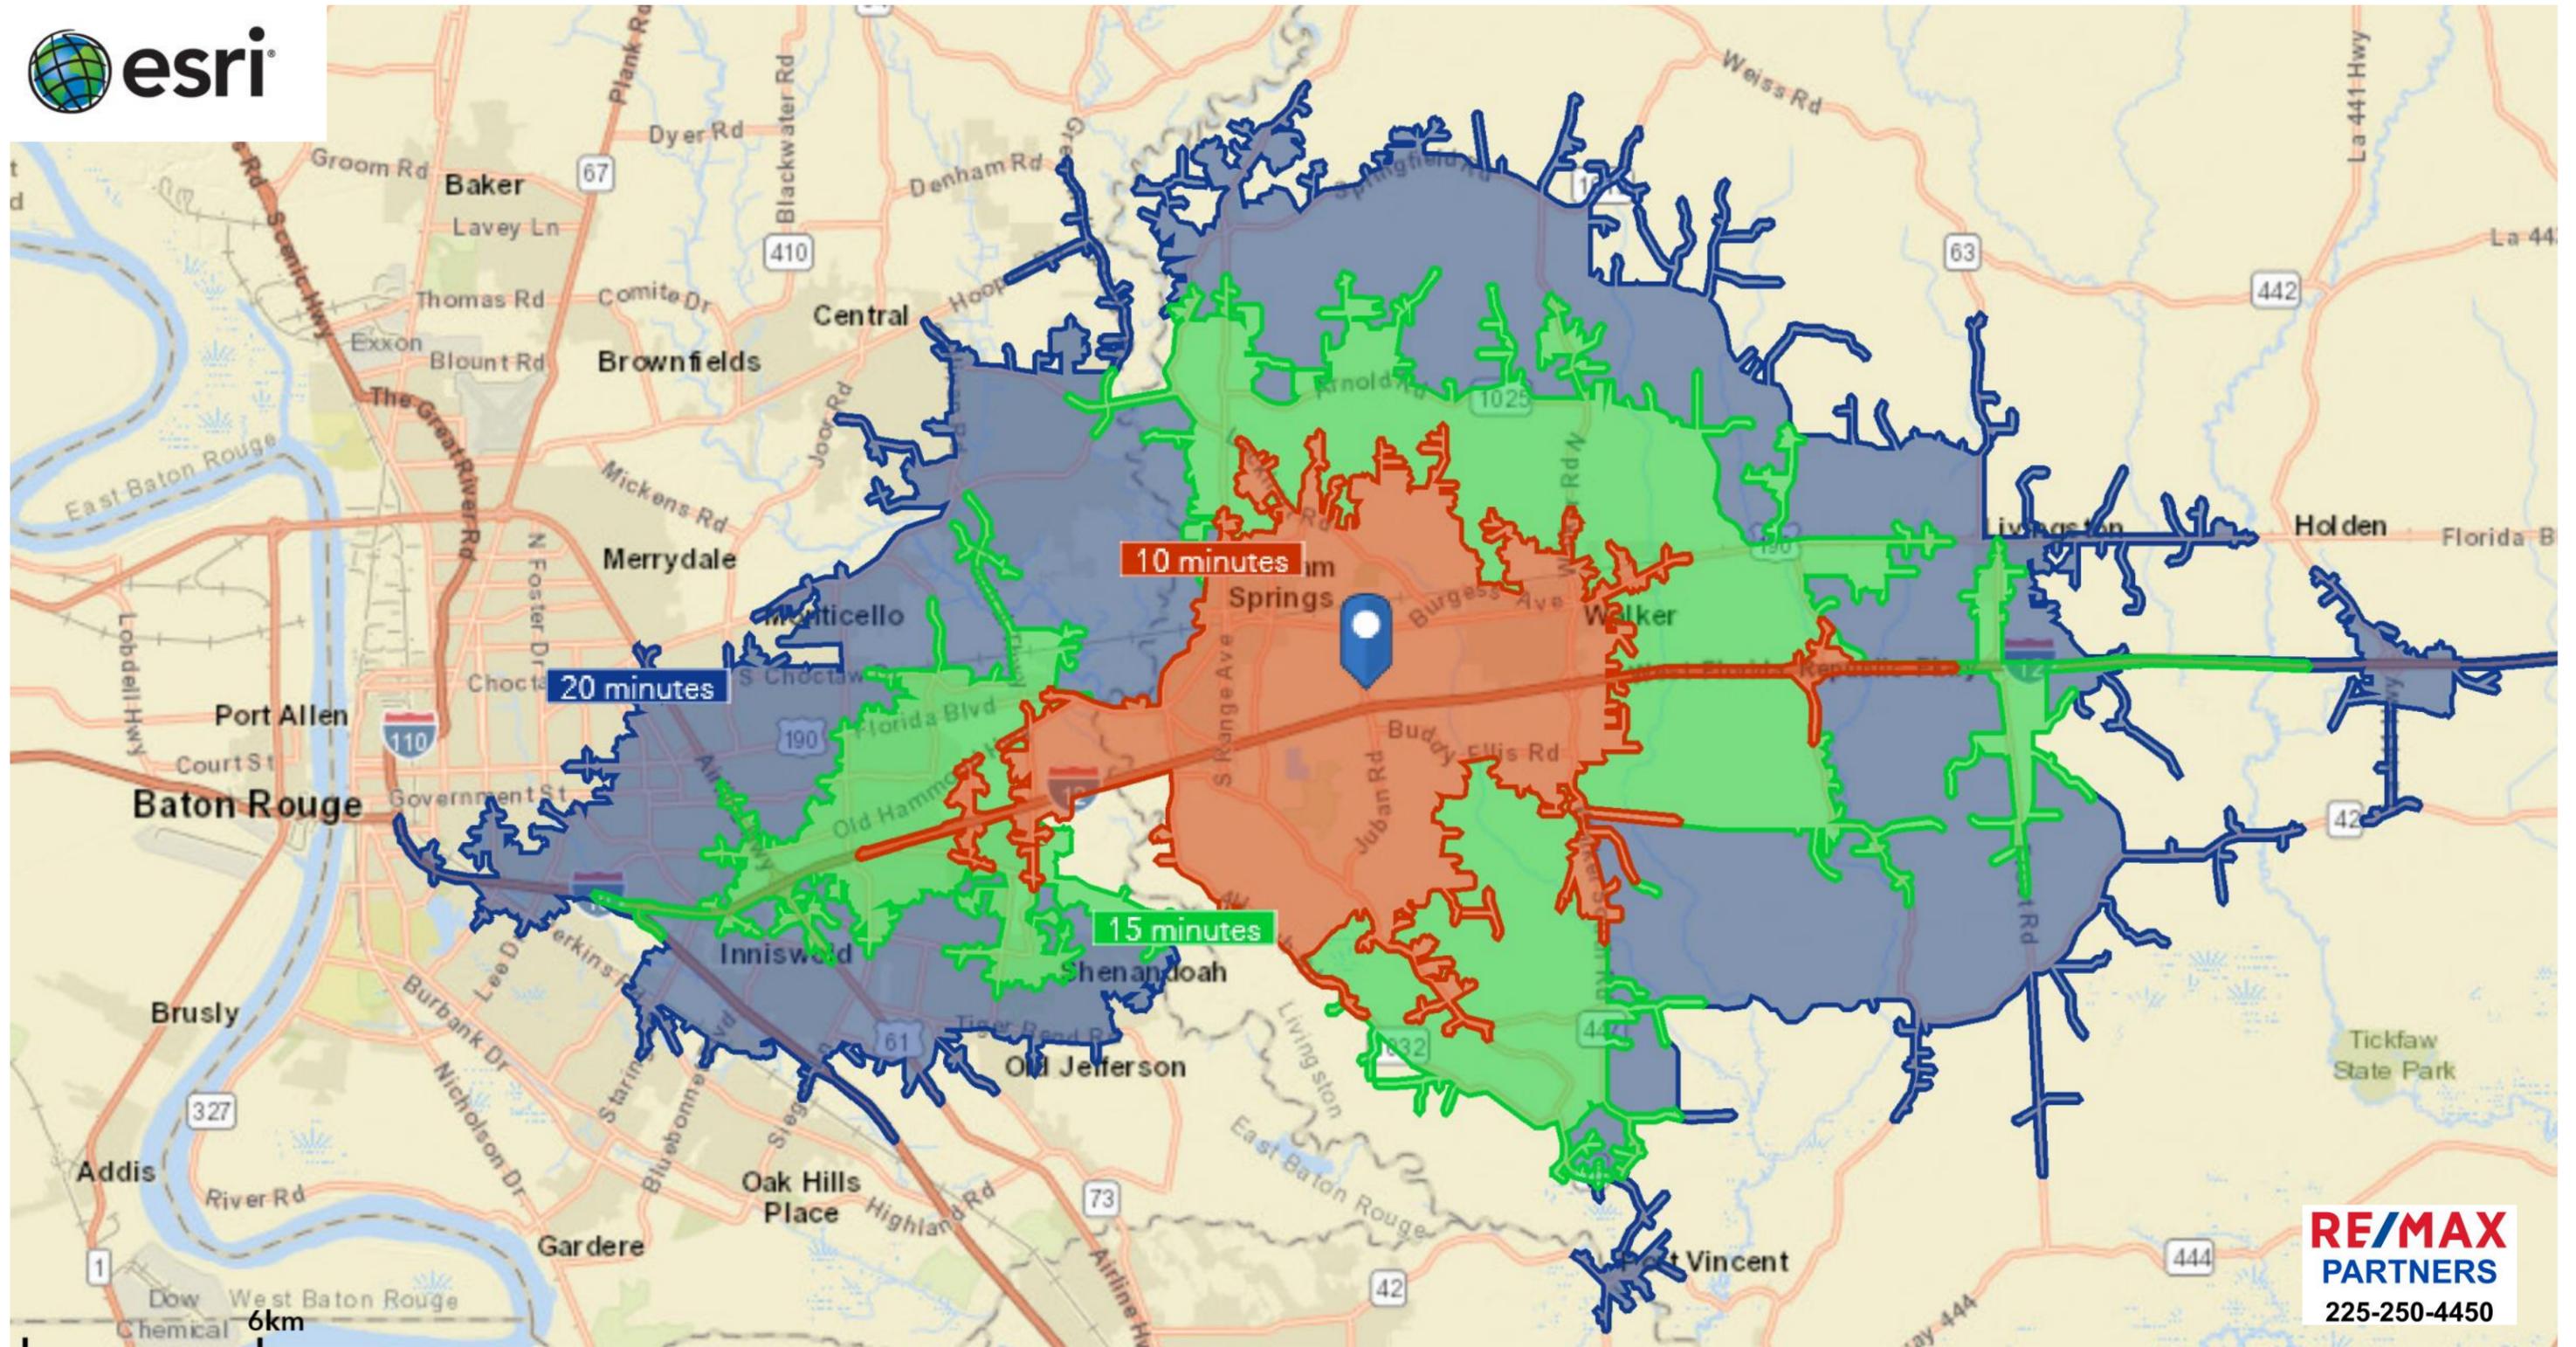

**RE/MAX**  
PARTNERS  
225-250-4450

**TRADE AREA DEMOGRAPHICS - DRIVE TIMES**

	10 minutes	15 minutes	20 minutes
2025 Population	37,999	135,210	251,338
2025 Median Household Income	\$73,658	\$74,552	\$74,061
2025 Average Household Income	\$88,812	\$92,288	\$98,633

**FOR LEASING OPPORTUNITIES CONTACT DOUG FERRIS 225-954-4747 [doug@dougferris.com](mailto:doug@dougferris.com)**

This information has been obtained from sources deemed to be reliable, but neither Realtor nor RE/MAX Partners make any representations or warranties, expressed or implied, as to the accuracy of this information. References to property lines, dimensions, tenants, square footages or any information contained herein is approximate and subject to change. Tenant/Lessee must verify any and all information and bears all risk for any inaccuracies. Each RE/MAX office independently owner and operated.