


Ground Floor:	M2	Planta Baja:
Floor surface	337,66	Superficie planta
Garage surface	81,49	Superficie garaje
Covered terraces	129,91	Terrazas cubiertas
Open terraces	67,94	Terrazas descubiertas

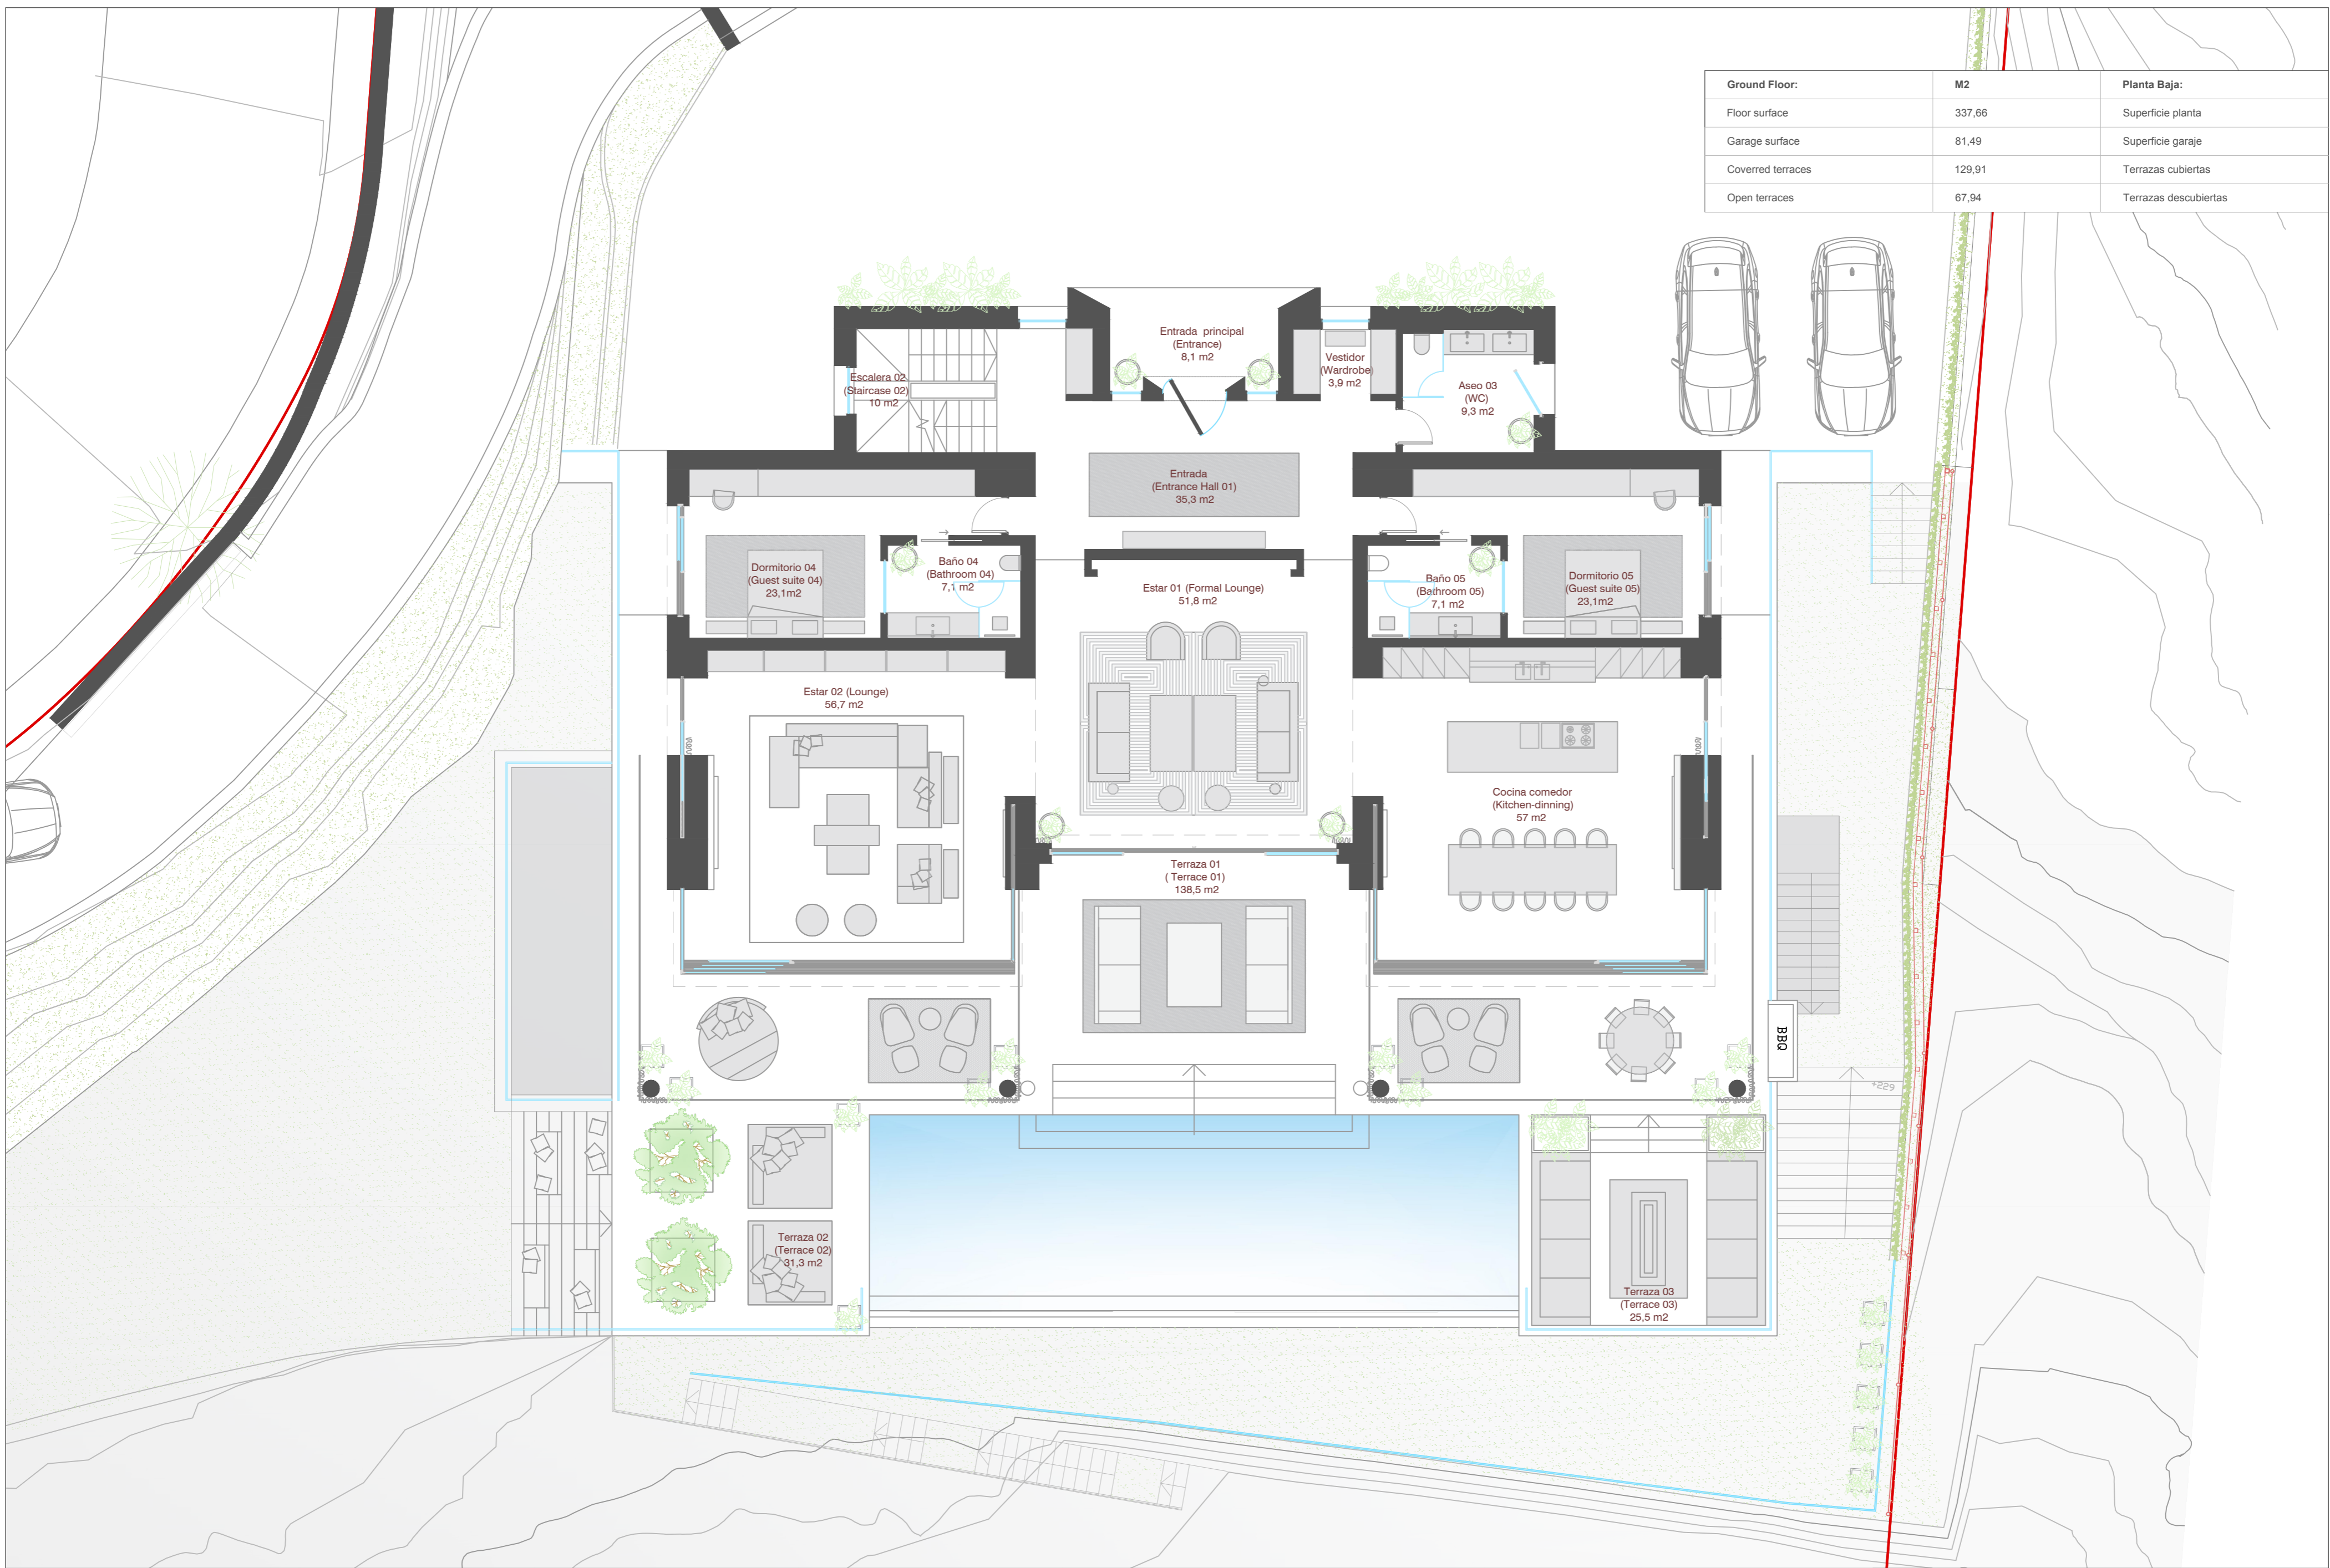

Plot	Villa	Garage	Covered terraces	Open terraces	Bedrooms	Bathrooms
Parcela	Villa	Garaje	Terrazas cubiertas	Terrazas descubiertas	Dormitorios	Baños
3.550,84 m2	1.155,51 m2	81,49 m2	173,04 m2	126,99 m2	5	6
Decreto 218/2005	Total constructed surface:		1.323,52 m2	Total utile surface:		1.126,99 m2
Decreto 218/2005	Superficie total construida:			Superficie total útil:		

Proyecto: Vivienda Unifamiliar en Reserva de Alcuézar.
 Expediente: Noviembre 2019
 Escala: 1/100 @ A2
 Plano Nº: **D04**