




BOJANGLES' COLISEUM RENOVATION

2700 E. INDEPENDENCE BLVD.
CHARLOTTE, NC

PHASE 2 - EXTERIOR RENOVATIONS AND UTILITY IMPROVEMENTS

PROJECT NUMBER: 3800-005 DATE: 04-15-2016

STRUCTURAL ARCHITECTURAL INTERIORS
PLUMBING ELECTRICAL MECHANICAL

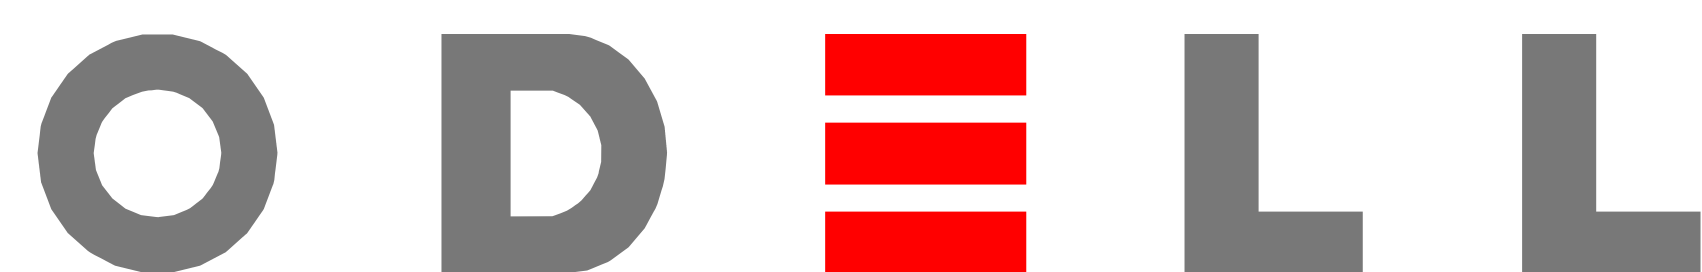

GENERAL

SHEET NUMBER	SHEET TITLE
G-000	COVER & INDEX
G-001	SCOPING PLANS
G-002	APPENDIX B
GL100	EVENT LEVEL LIFE SAFETY PLAN
Grand total: 4	

STRUCTURAL

SHEET NUMBER	SHEET TITLE
S101	GENERAL NOTES
S201	FOUNDATION AND ROOF FRAMING PLAN
S301	FOUNDATION SECTIONS
S401	FRAMING SECTIONS
S501	WALL ELEVATIONS
S601	SPECIAL INSPECTIONS
Grand total: 6	

CIVIL

SHEET NUMBER	SHEET TITLE
C-000	Overall Project Plan
C-100	Existing Conditions and Demolition Plan
C-200	Dimension Control, Grading and Planting Plan
C-300	Drainage System Repair Plan
C-400	Site Details
V-100	Site Survey
V-101	Site Survey
V-102	Site Survey
Grand total: 8	

ARCHITECTURAL

SHEET NUMBER	SHEET TITLE
AD100	EVENT LEVEL OVERALL DEMO PLAN
AD101	CONCOURSE LEVEL OVERALL DEMO PLAN
AE000	SITE PLAN
AE100	EVENT LEVEL OVERALL PLAN
AE101	CONCOURSE LEVEL OVERALL PLAN
AE201	EXTERIOR ELEVATIONS FLATTENED
AE202	EXTERIOR ELEVATIONS FLATTENED
AE203	EXTERIOR ELEVATIONS FLATTENED
AE204	EXTERIOR ELEVATIONS FLATTENED
AE205	EXTERIOR ELEVATIONS - TICKET OFFICE
AE206	EXTERIOR ELEVATIONS - NEW STORAGE AREA
AE401	ENLARGED PLANS
AE402	ENLARGED PLANS AND DETAILS SHEET
AE501	DETAILS & DOOR SCHEDULE
Grand total: 14	

PLUMBING

SHEET NUMBER	SHEET TITLE
P301a	PLUMBING - PARTIAL FLOOR PLAN - EVENT LEVEL - DEMOLITION & NEW WORK
Grand total: 1	

ELECTRICAL

SHEET NUMBER	SHEET TITLE
E001	ELECTRICAL - GENERAL NOTES AND LEGENDS
E101	ELECTRICAL - FLOOR PLAN - MEZZANINE LEVEL - DEMOLITION
E102	ELECTRICAL - FLOOR PLAN - MEZZANINE LEVEL - SPORTS LIGHTING CONTROLS DEMOLITION
E201	ELECTRICAL - FLOOR PLAN - MEZZANINE LEVEL - HOUSE LIGHTING
E202	ELECTRICAL - FLOOR PLAN - MEZZANINE LEVEL - SPORTS LIGHTING CONTROLS
E301	ELECTRICAL - ENLARGED FLOOR PLAN - EVENT LEVEL - POWER & LIGHTING
E302	ELECTRICAL - ENLARGED FLOOR PLAN - EVENT LEVEL - POWER
E303	ELECTRICAL - FLOOR PLAN - CONCOURSE LEVEL - POWER
E304	ELECTRICAL - FLOOR PLAN - OVENS ARENA BASEMENT - POWER & DEMO
E601	ELECTRICAL - RISERS & LOAD SUMMARIES
E601	ELECTRICAL - SCHEDULES
E701	ELECTRICAL - DETAILS
Grand total: 12	

MECHANICAL

SHEET NUMBER	SHEET TITLE
M001	MECHANICAL - GENERAL NOTES & LEGENDS
M101A	MECHANICAL - PARTIAL FLOOR PLAN - EVENT LEVEL - DEMOLITION
M101B	MECHANICAL - PARTIAL FLOOR PLAN - EVENT LEVEL - DEMOLITION
M102	MECHANICAL - FLOOR PLAN - CONCOURSE LEVEL - DEMOLITION
M103	MECHANICAL - FLOOR PLAN - MEZZANINE LEVEL - DEMOLITION
M104	MECHANICAL - PARTIAL FLOOR PLAN - OVENS ARENA BASEMENT - DEMOLITION
M301A	MECHANICAL - PARTIAL FLOOR PLAN - EVENT LEVEL
M301B	MECHANICAL - PARTIAL FLOOR PLAN - EVENT LEVEL
M302	MECHANICAL - PARTIAL FLOOR PLAN - CONCOURSE LEVEL
M303	MECHANICAL - FLOOR PLAN - MEZZANINE LEVEL
M304	MECHANICAL - PARTIAL FLOOR PLAN - OVENS ARENA BASEMENT
M501	MECHANICAL - CONTROLS
M501	MECHANICAL - SCHEDULES
M701	MECHANICAL - DETAILS
Grand total: 14	

ODELL

800 W. Hill Street
Third Floor
Charlotte, NC 28208
(T) 704-414-1000 (F) 704-414-1111
www.odell.com

CHARLOTTE, NC RICHMOND, VA

CONSULTANT




Bojangles' Coliseum Renovations Phase 2

2700 EAST INDEPENDENCE BOULEVARD CHARLOTTE, NC 28205



CITY OF CHARLOTTE

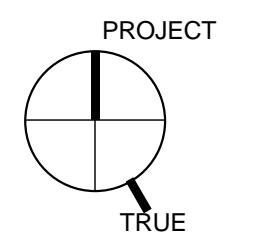

REVISION	DATE	DESCRIPTION
CD	04-15-2016	CONTRACT DOCUMENTS
ISSUE	DATE	DESCRIPTION
FULL SET ISSUES		

PROJECT NO:	3800-005
P.I.C.	M. Woolfen
P.MGR.	M. Woolfen
P.ARCH.	J. Blain
DESIGN BY	B. Bartholomew
JOB CAPTAIN	
DRAWN BY	J. Blain
CHECKED BY	

ODELL ASSOCIATES INC. © 2015

SHEET TITLE

COVER & INDEX

SHEET IDENTIFIER

G-000




**Bojangles' Coliseum
Renovations Phase 2**

2700 EAST INDEPENDENCE
BOULEVARD CHARLOTTE, NC 28205



CITY OF CHARLOTTE

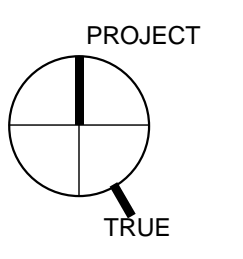

REVISION	DATE	DESCRIPTION
CD	04-15-2016	CONTRACT DOCUMENTS
FULL SET ISSUES		

PROJECT NO: 3800-005
P.I.C. M. Woollen
P.MGR. M. Woollen
P.ARCH. J. Blain
DESIGN BY B. Bartholomew
JOB CAPTAIN
DRAWN BY
CHECKED BY


ODELL ASSOCIATES INC. © 2015

SHEET TITLE


SCOPING PLANS

SHEET IDENTIFIER


G-001

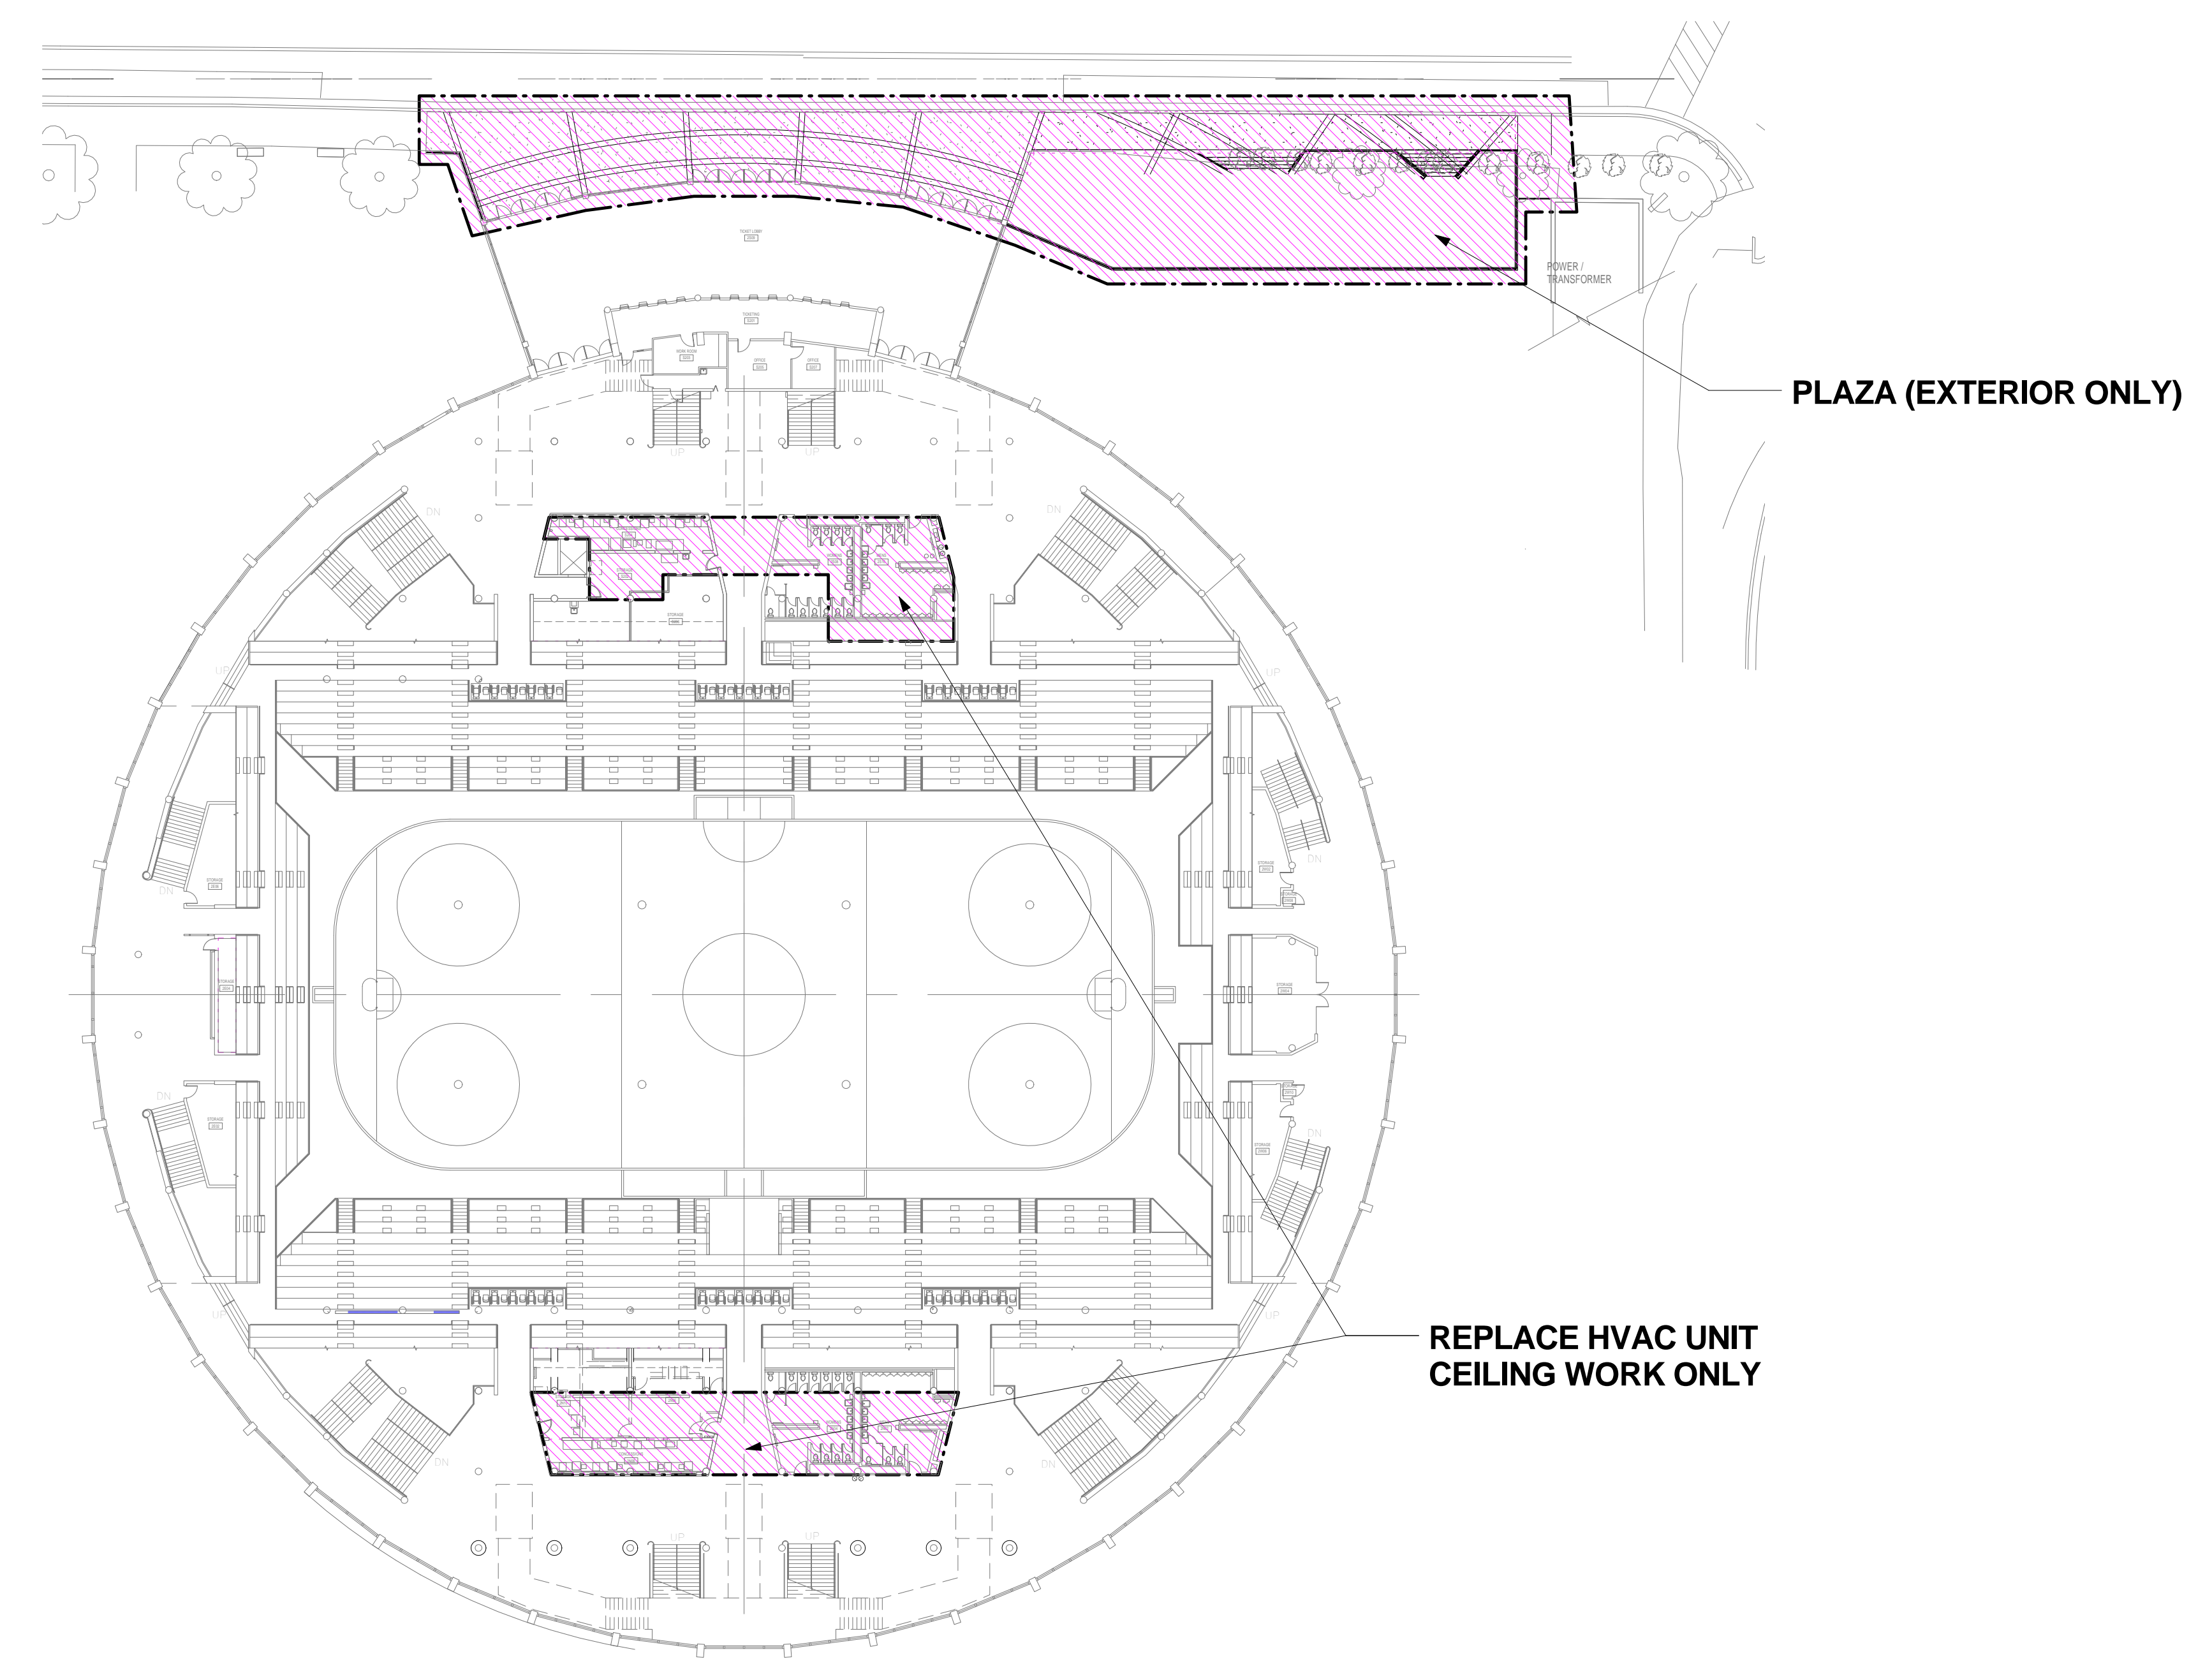

2 01 CONCOURSE LEVEL - SCOPE
1" = 30'-0"

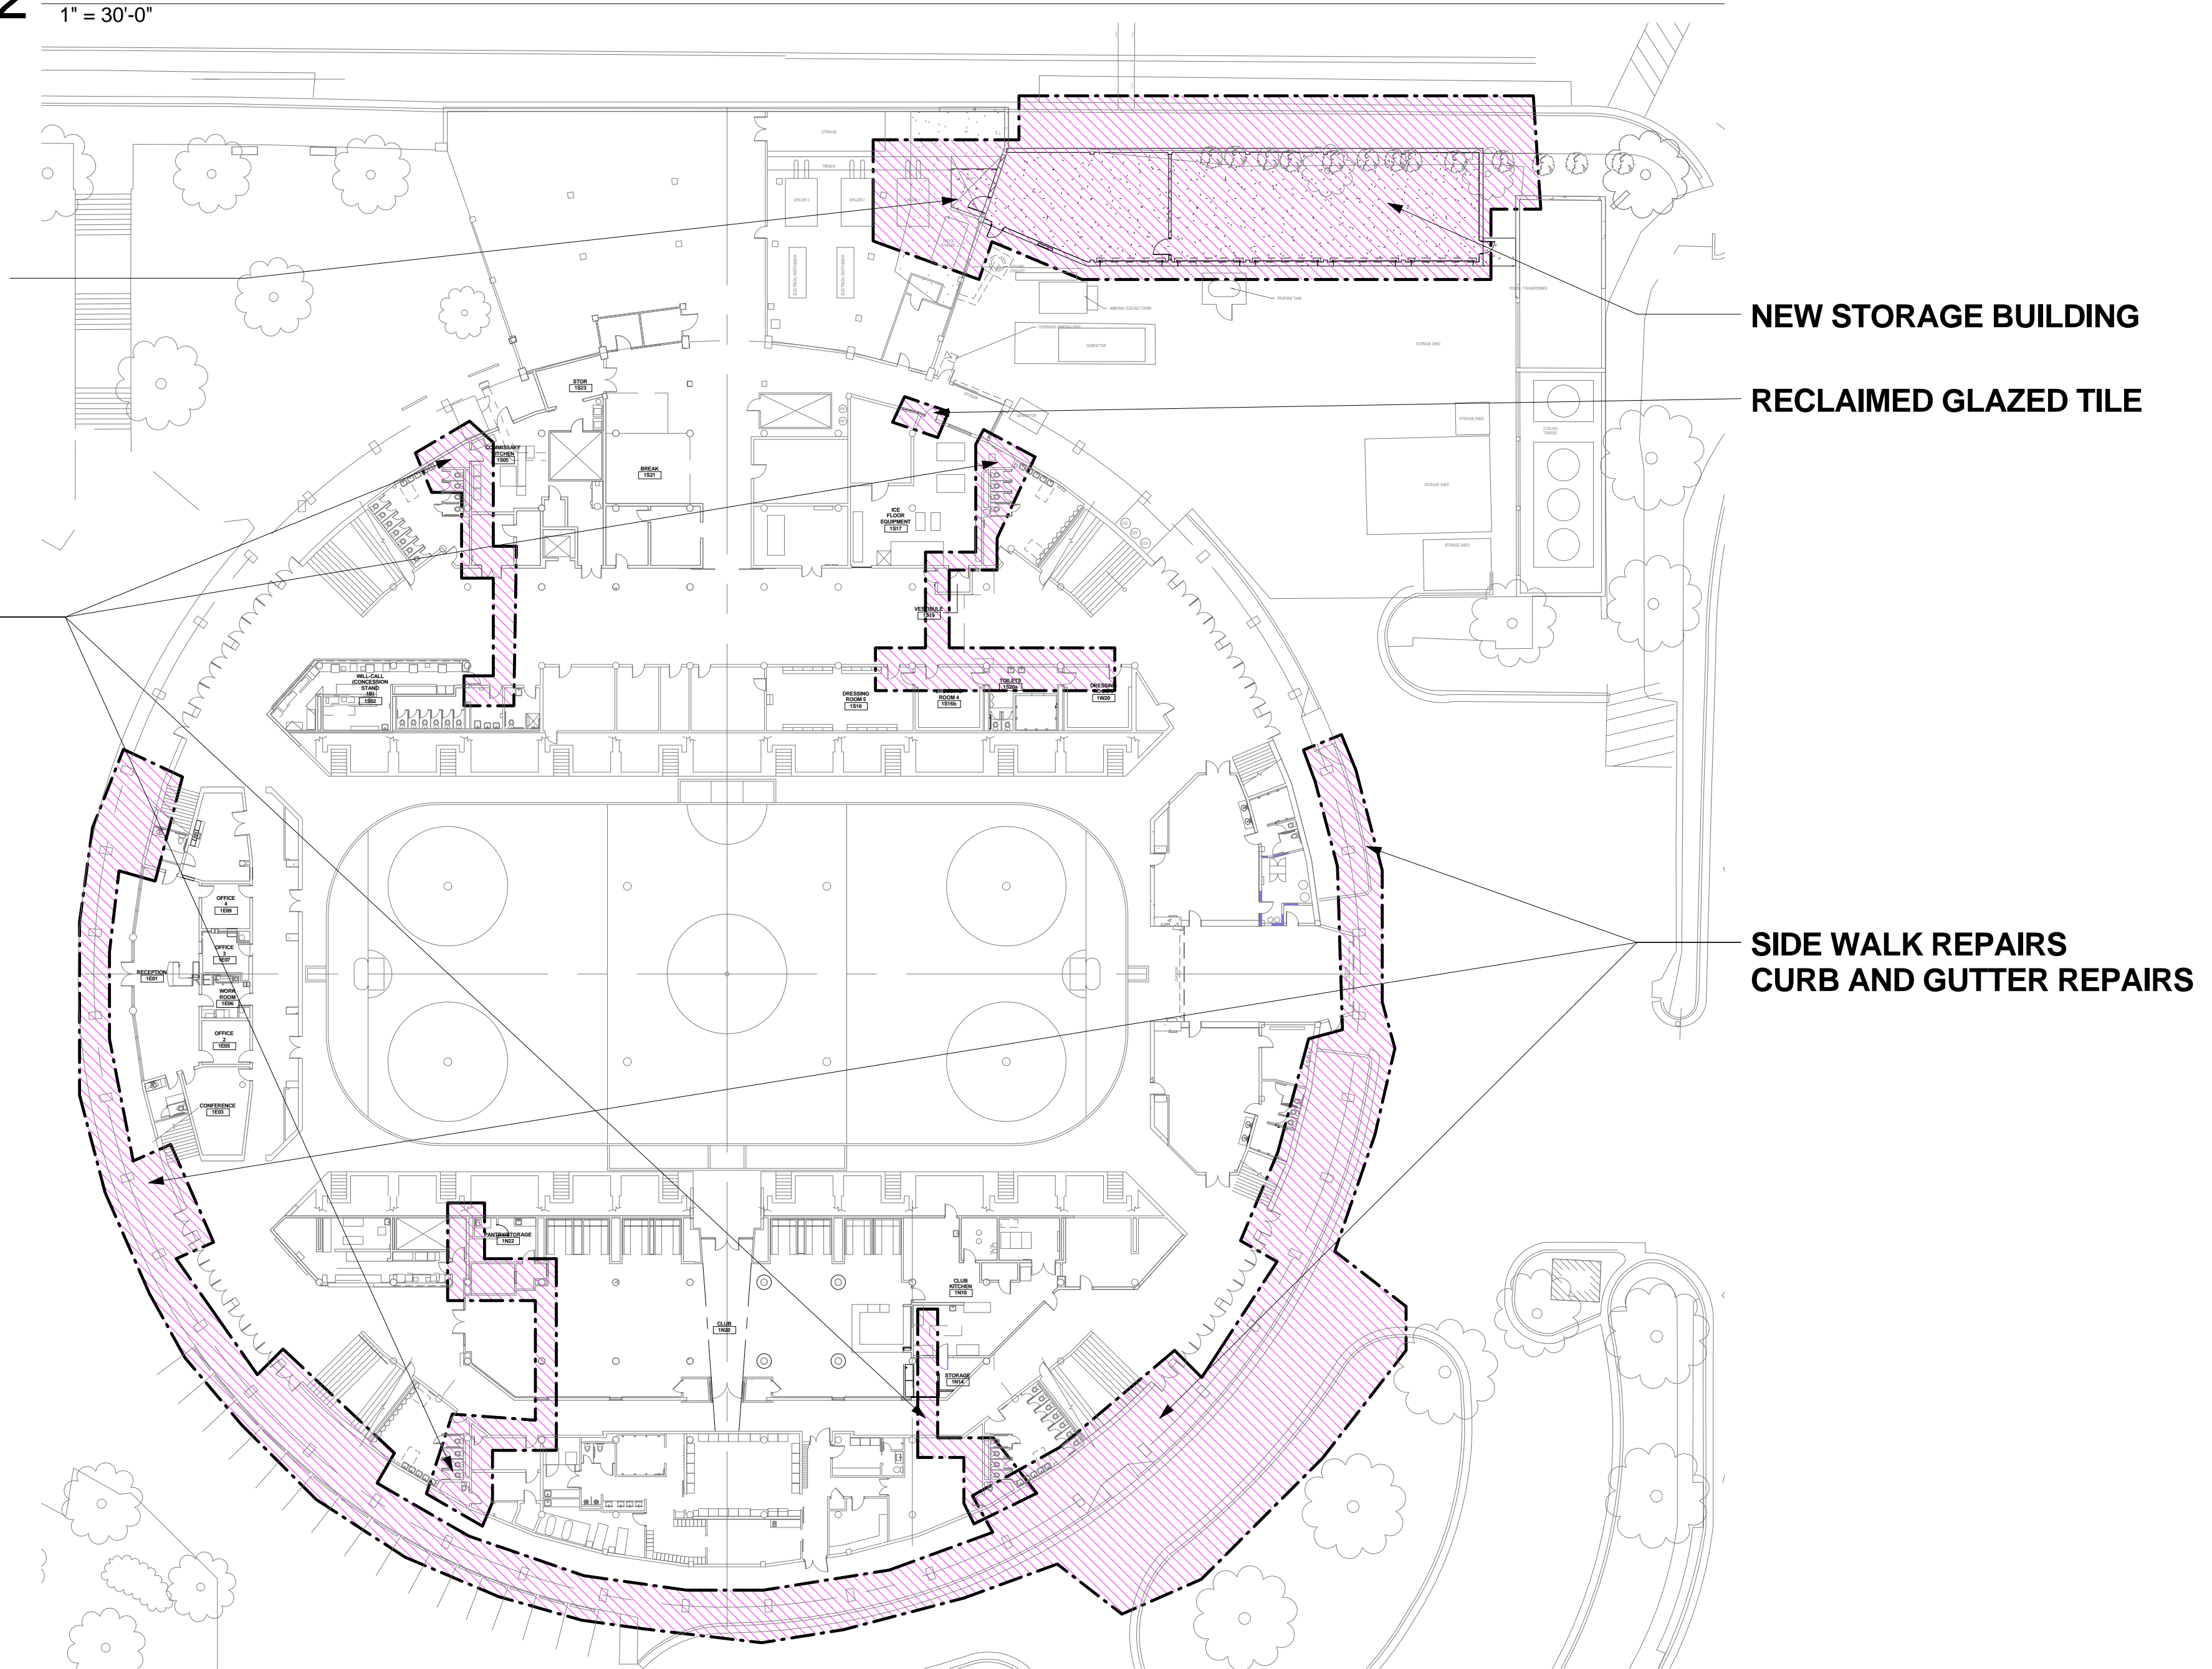

1 00 EVENT LEVEL - SCOPE
1" = 30'-0"

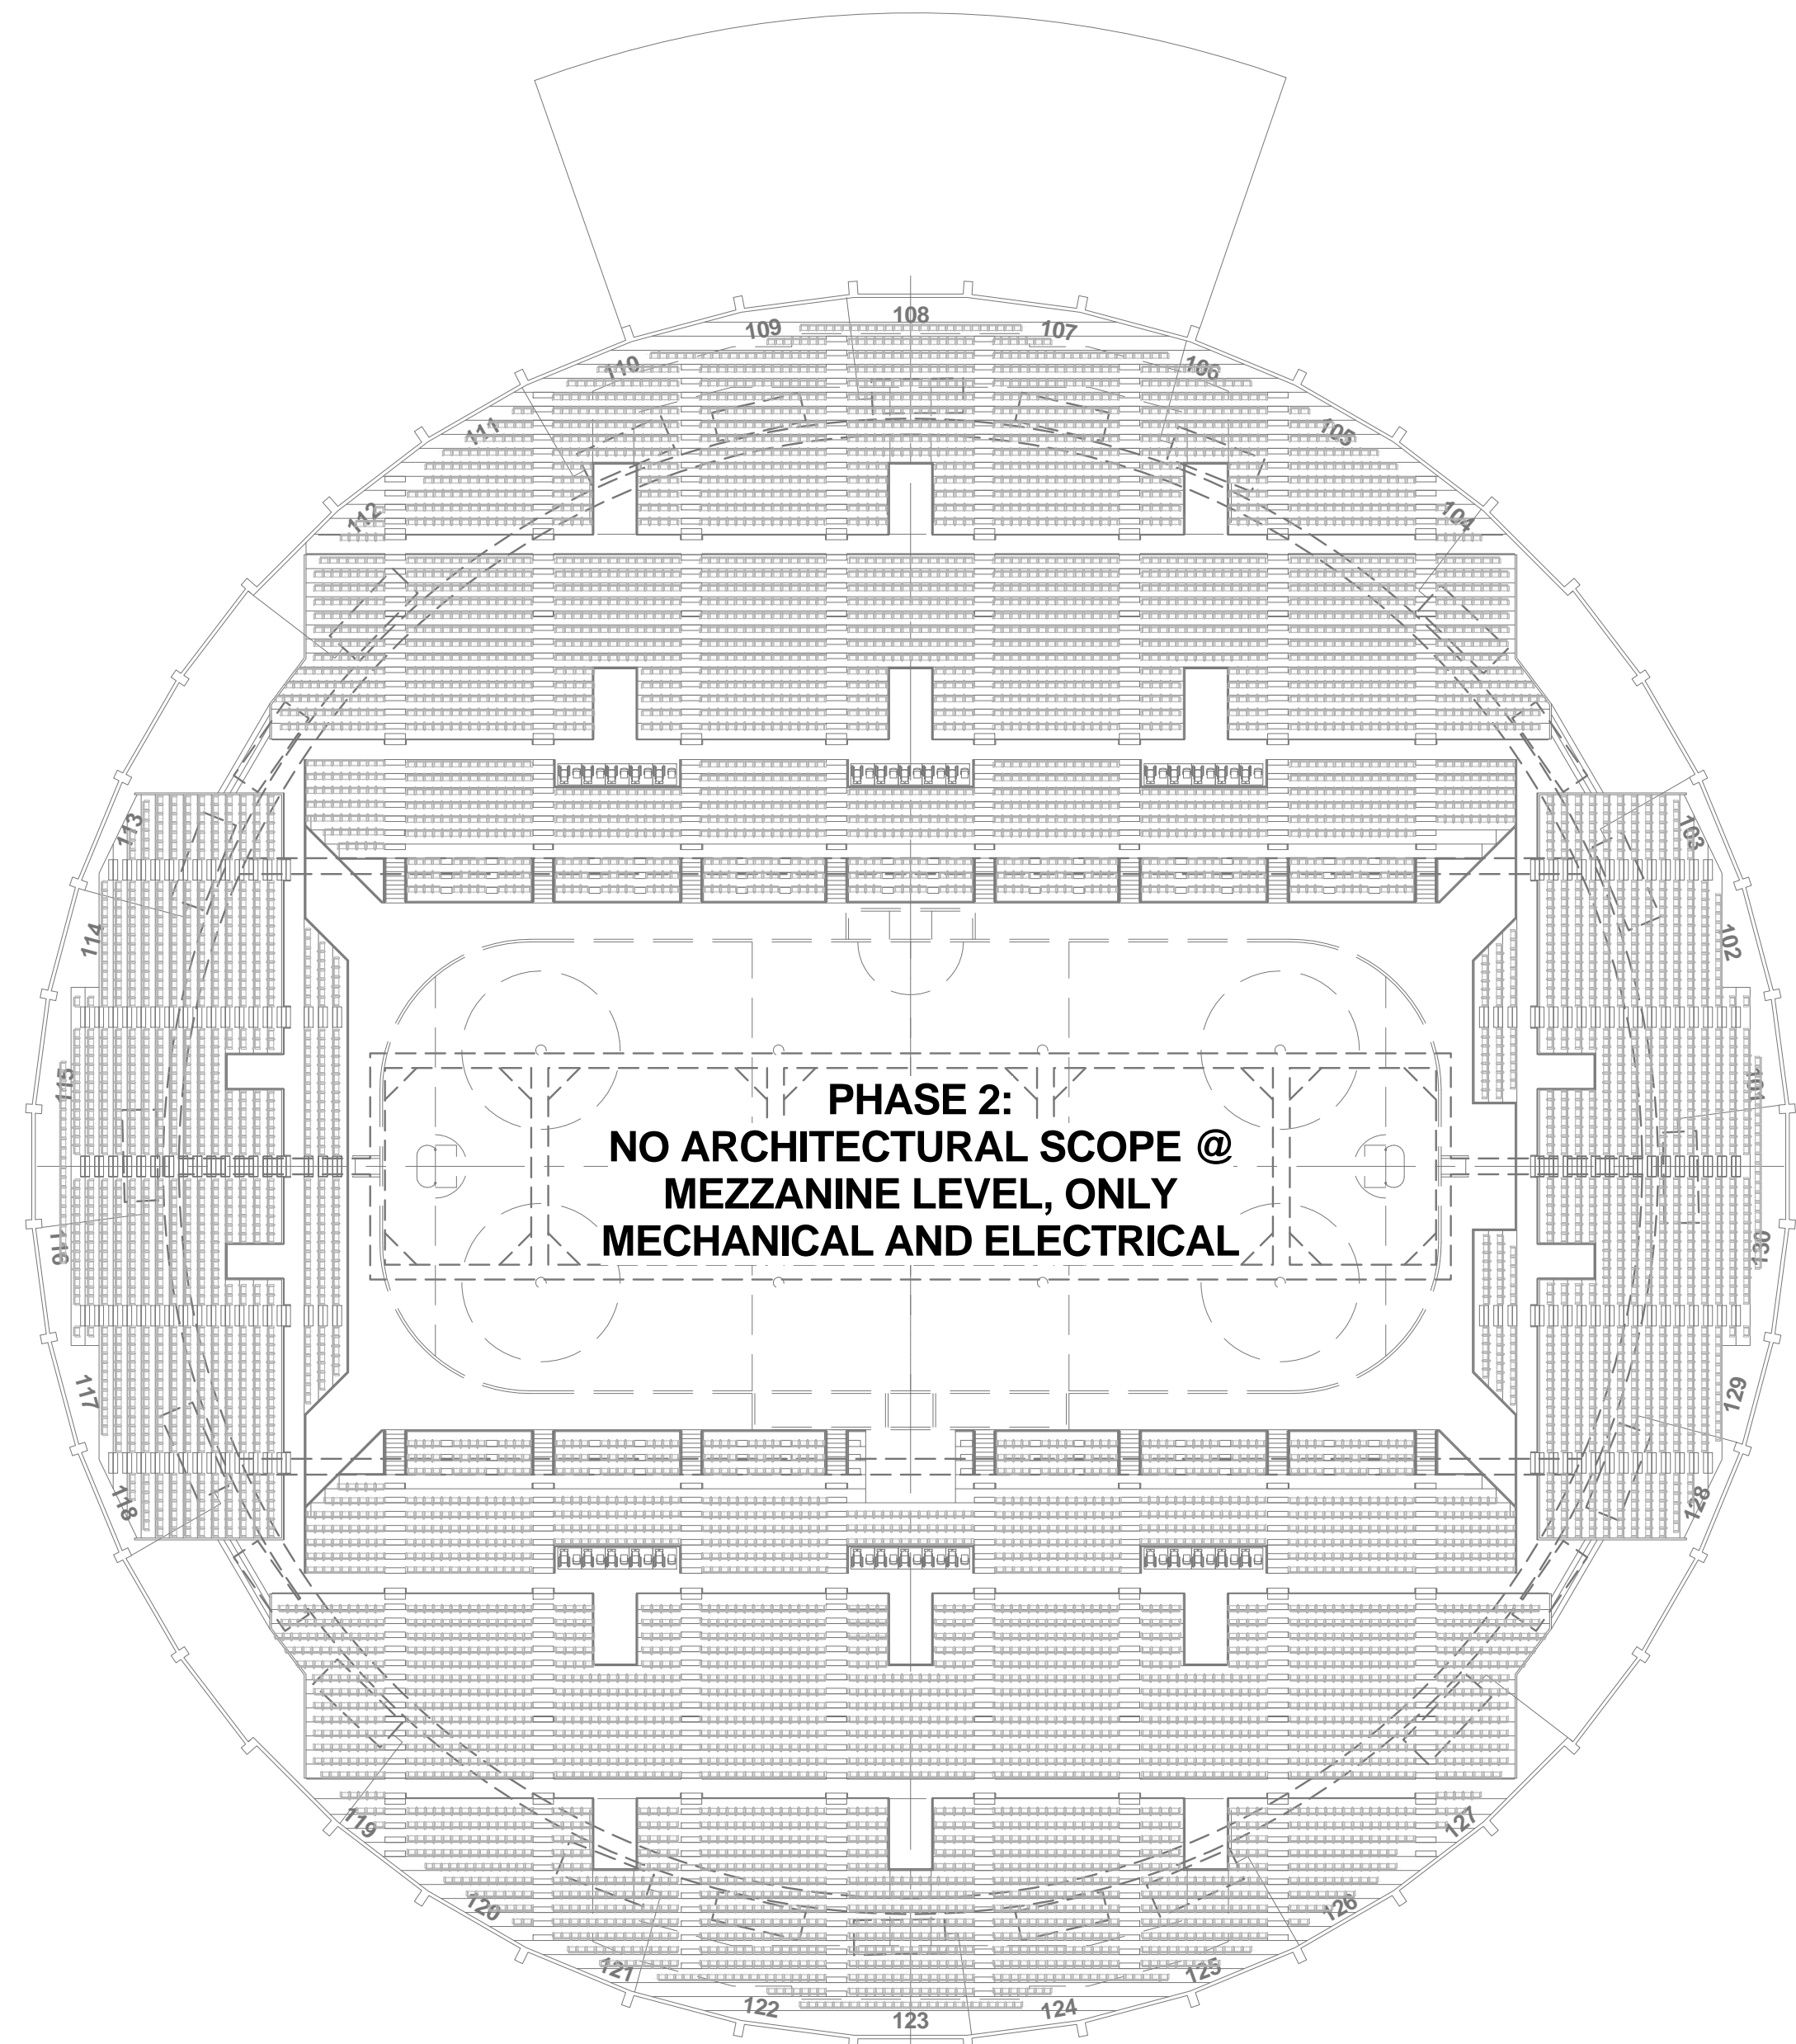

3 02 MEZZANINE LEVEL - SCOPE
1" = 30'-0"

NOTE	DESCRIPTION
1	REPAIR SPALLING CONCRETE
2	REPLACE DAMAGED GLASS PANE
3	TREAT RUST SPOTS AND REPAINT INTERIOR AND EXTERIOR CURTAIN WALL MULLIONS, REMOVE OLD FRAME EDGE AND GLAZED EDGE SEALANT AND RELACE WITH NEW.
4	POWER WASH ALL EXPOSED CONCRETE WALLS, COLUMNS, BEAMS AND PRECAST PANELS THEN RE-COAT WITH CEMENTITIOUS COATING.
5	RE-GROUT STRUCTURAL GLAZED TILE.
6	REMOVE AND REPLACE DAMAGED STRUCTURAL GLAZED TILE.
7	REMOVE AND RE-INSTALL STRUCTURAL GLAZED TILE.
8	RE-PAINT LOUVER, CONCRETE WALL.
9	REMOVE AND REPLACE SEALANT JOINT.
10	SECURE EXSTG TRIM AS NECESSARY
11	ALUMINUM STOREFRONT TO REMAIN
12	TOUCH UP EXISTING PAINTED SURFACE
13	NEW PLAZA GUARDRAIL PANELS
14	NEW PLAZA GUARDRAIL & HANDRAIL
15	NEW OVERHEAD COILING DOOR
16	NEW CONCRETE STEPS
17	NEW LOUVER
18	NOT USED




Bojangles' Coliseum
Renovations Phase 2

2700 EAST INDEPENDENCE
BOULEVARD CHARLOTTE, NC 28205



CITY OF CHARLOTTE

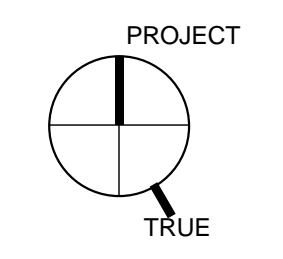

REVISION	DATE	ADDENDUM A	DESCRIPTION
A	4/21/2016	ADDENDUM A	
ADDENDA OR MODIFICATION			
CD	04-15-2016	CONTRACT DOCUMENTS	
ISSUE	DATE	DESCRIPTION	











FULL SET ISSUES

PROJECT NO:	3800-005
P.I.C.	M. Woolfen
P.MGR.	M. Woolfen
P ARCH.	J. Blain
DESIGN BY	B. Bartholomew
JOB CAPTAIN	
DRAWN BY	Author
CHECKED BY	Checker

ODELL ASSOCIATES INC. © 2015
SHEET TITLE

EXTERIOR
ELEVATIONS - NEW
STORAGE AREA

SHEET IDENTIFIER
AE206

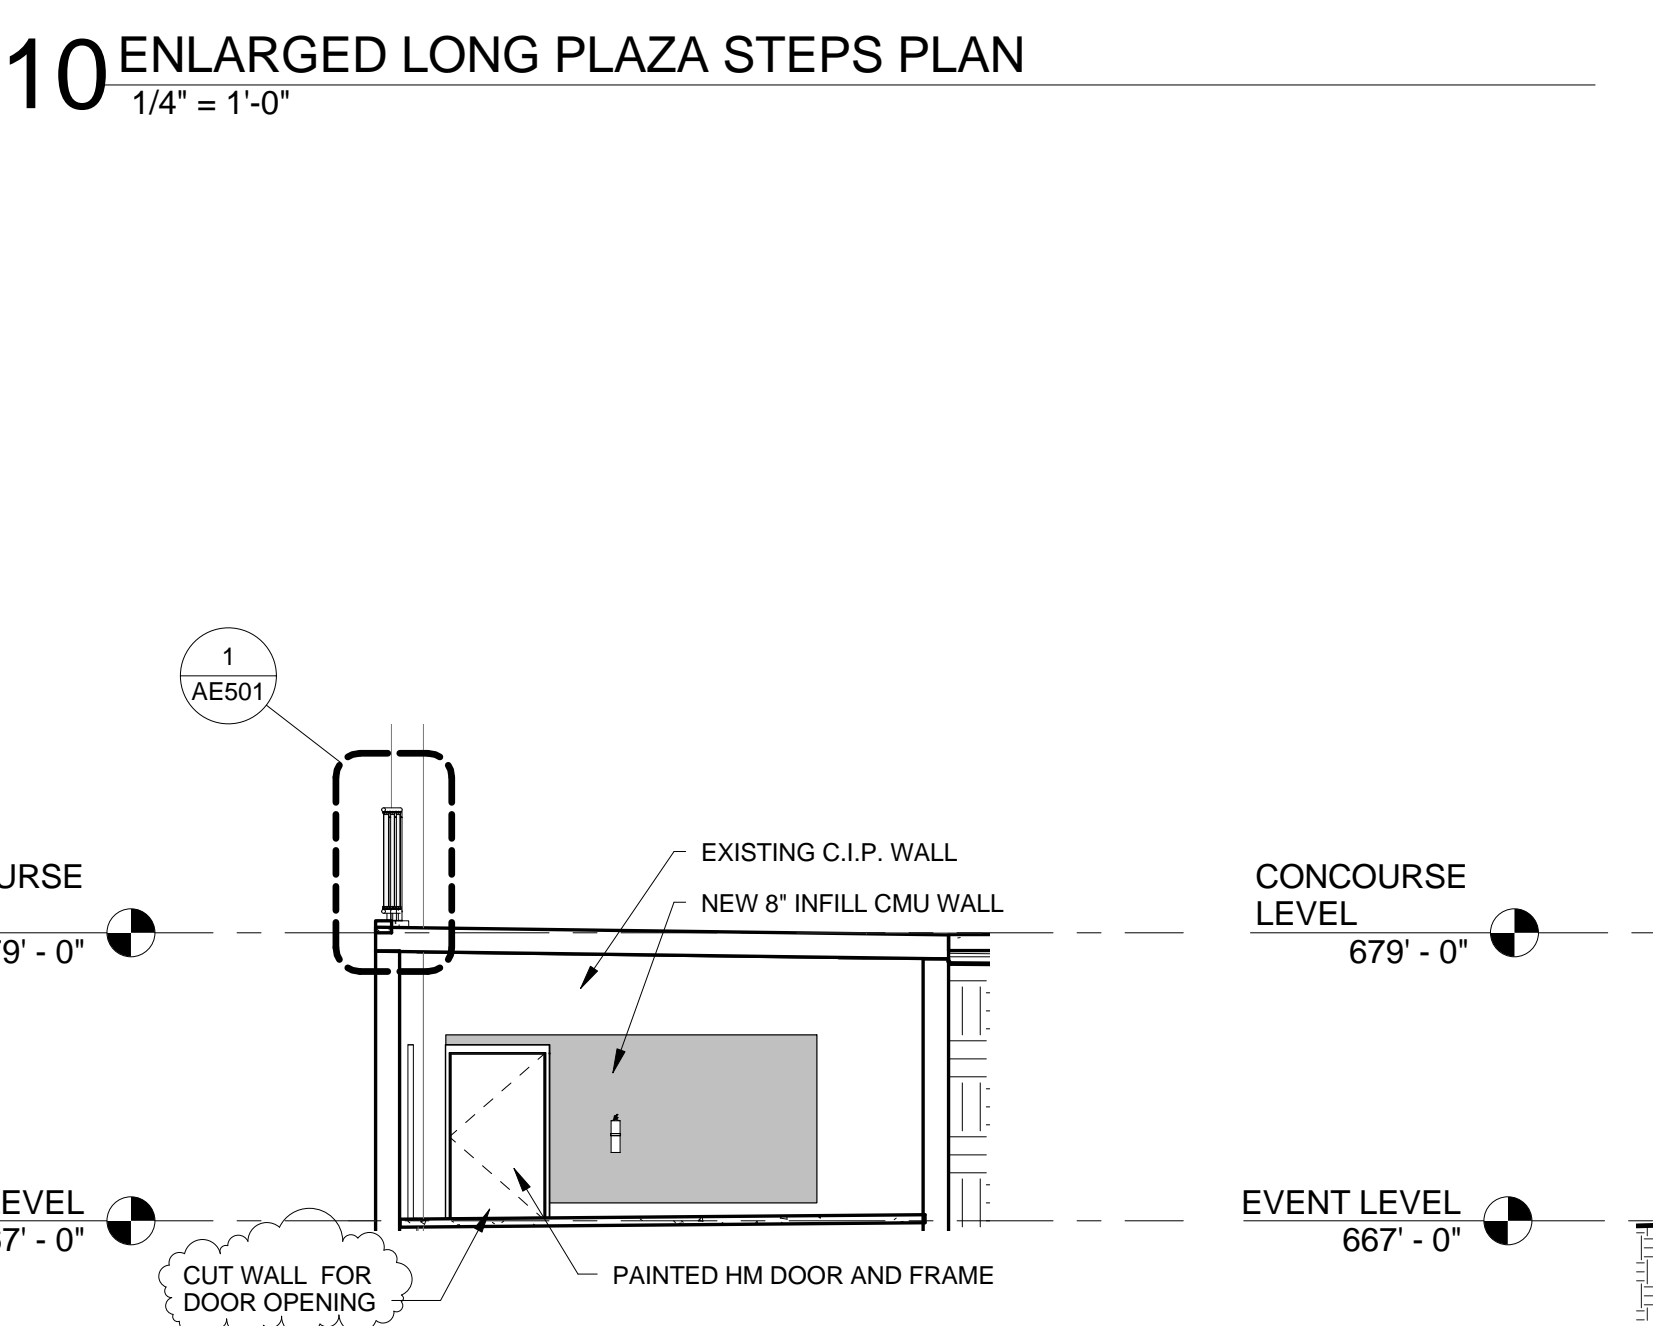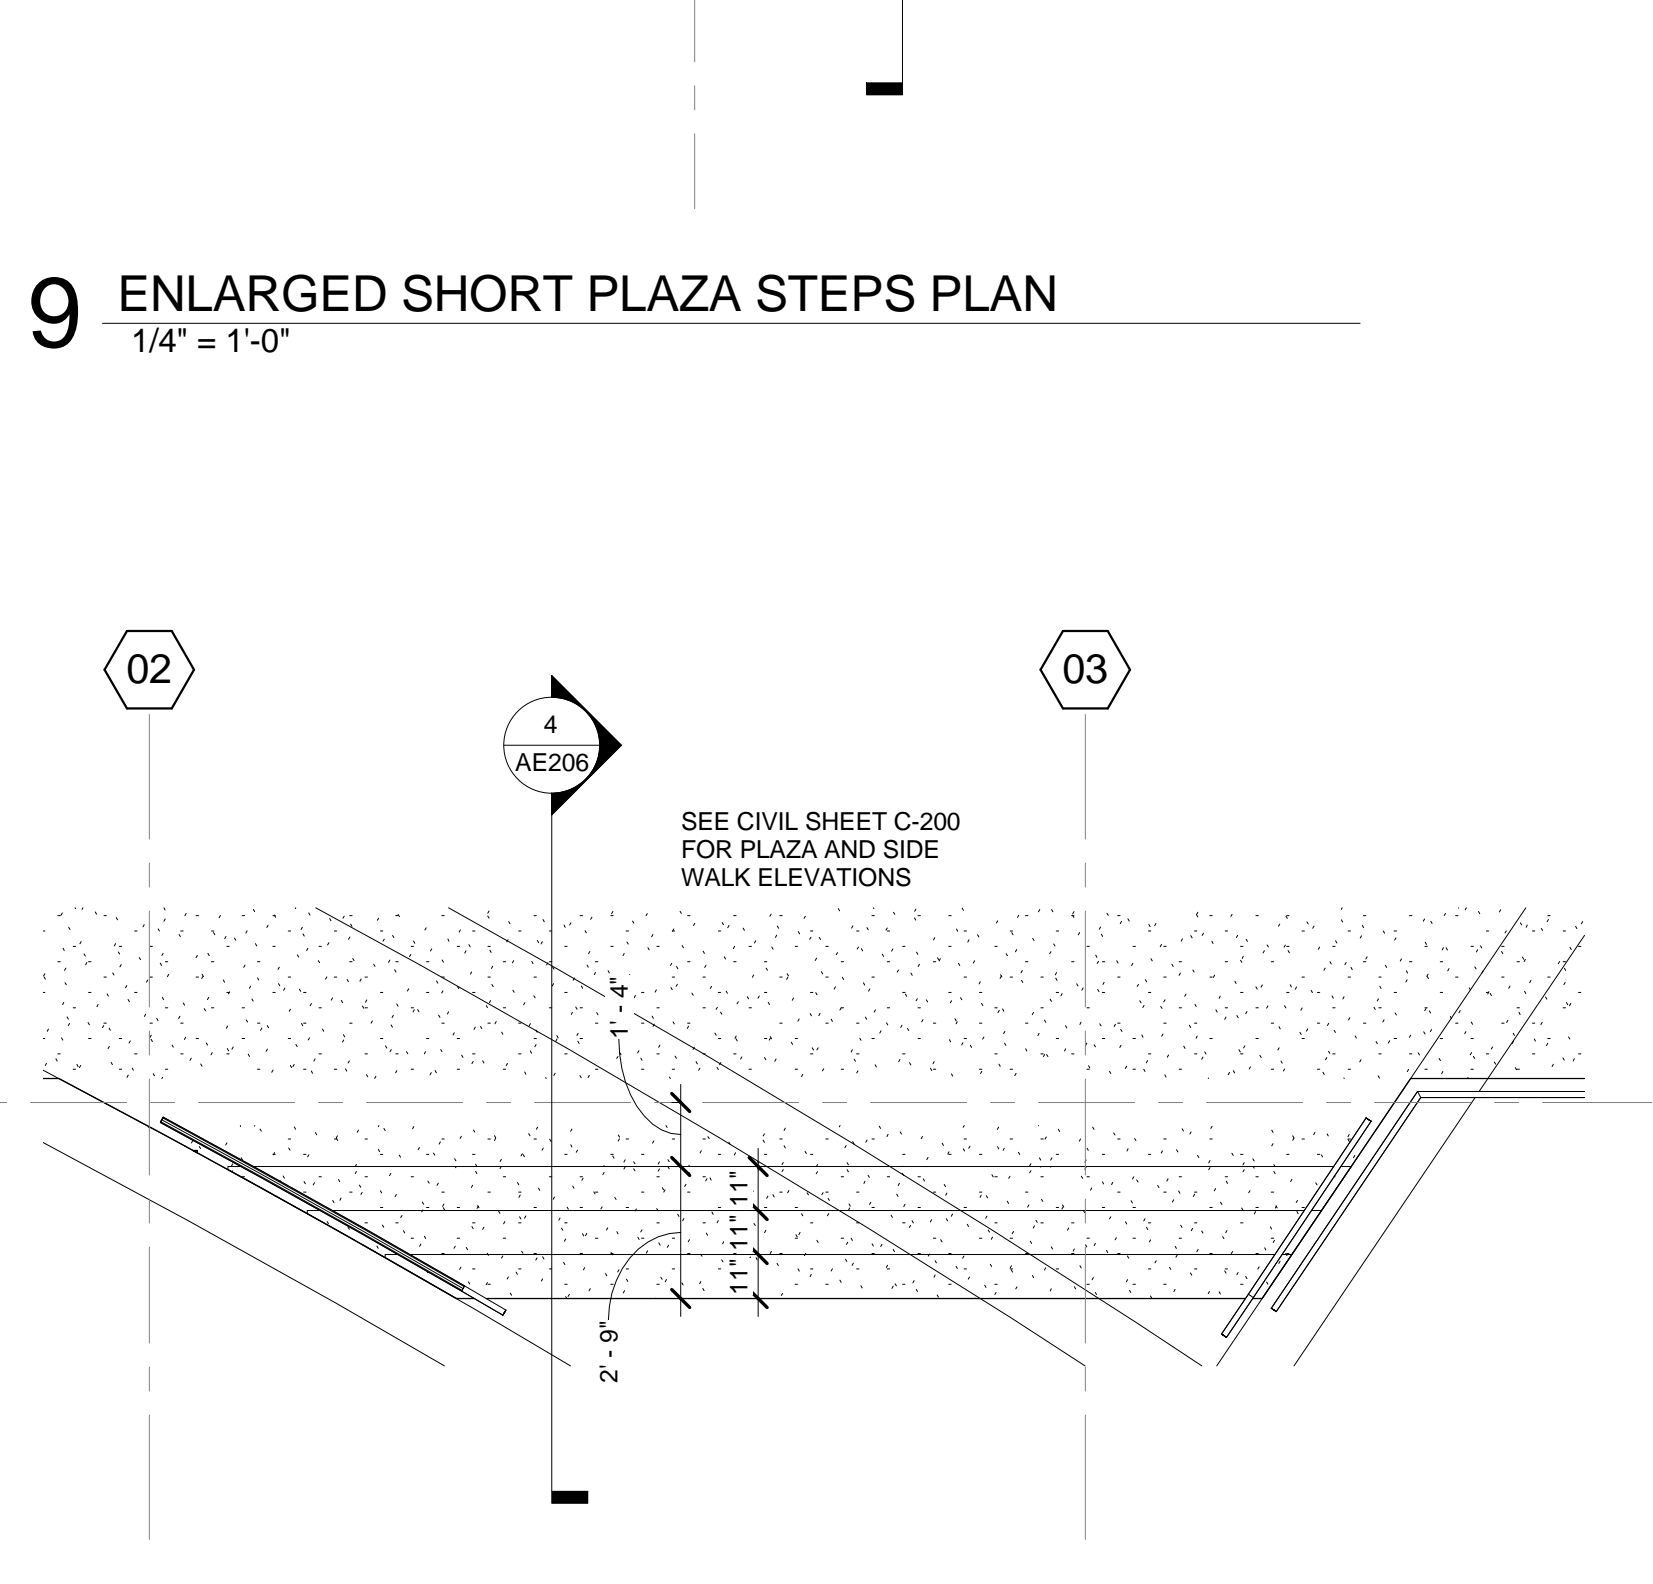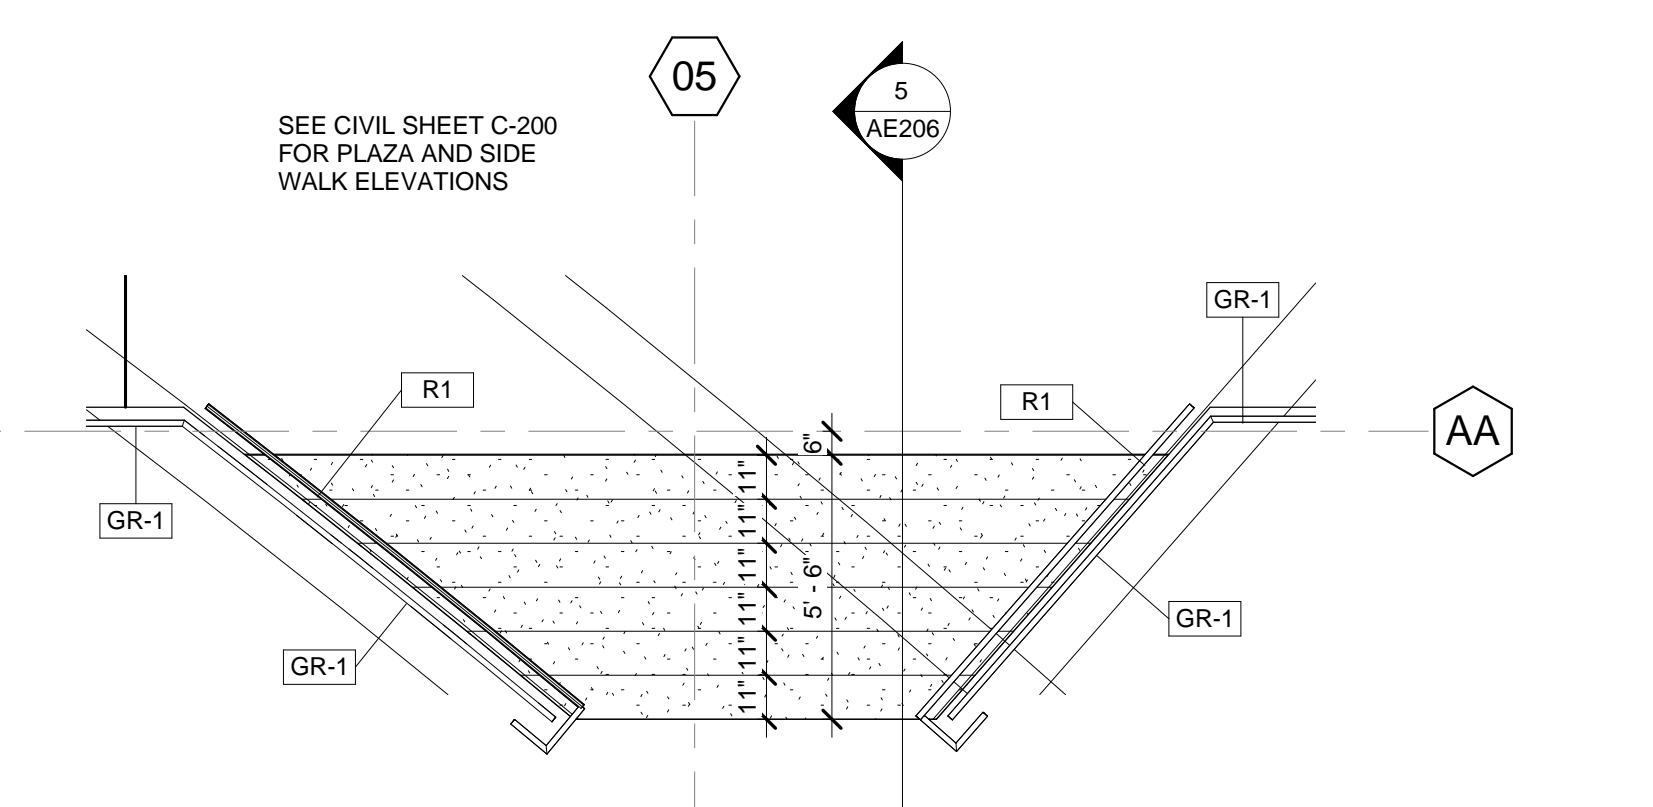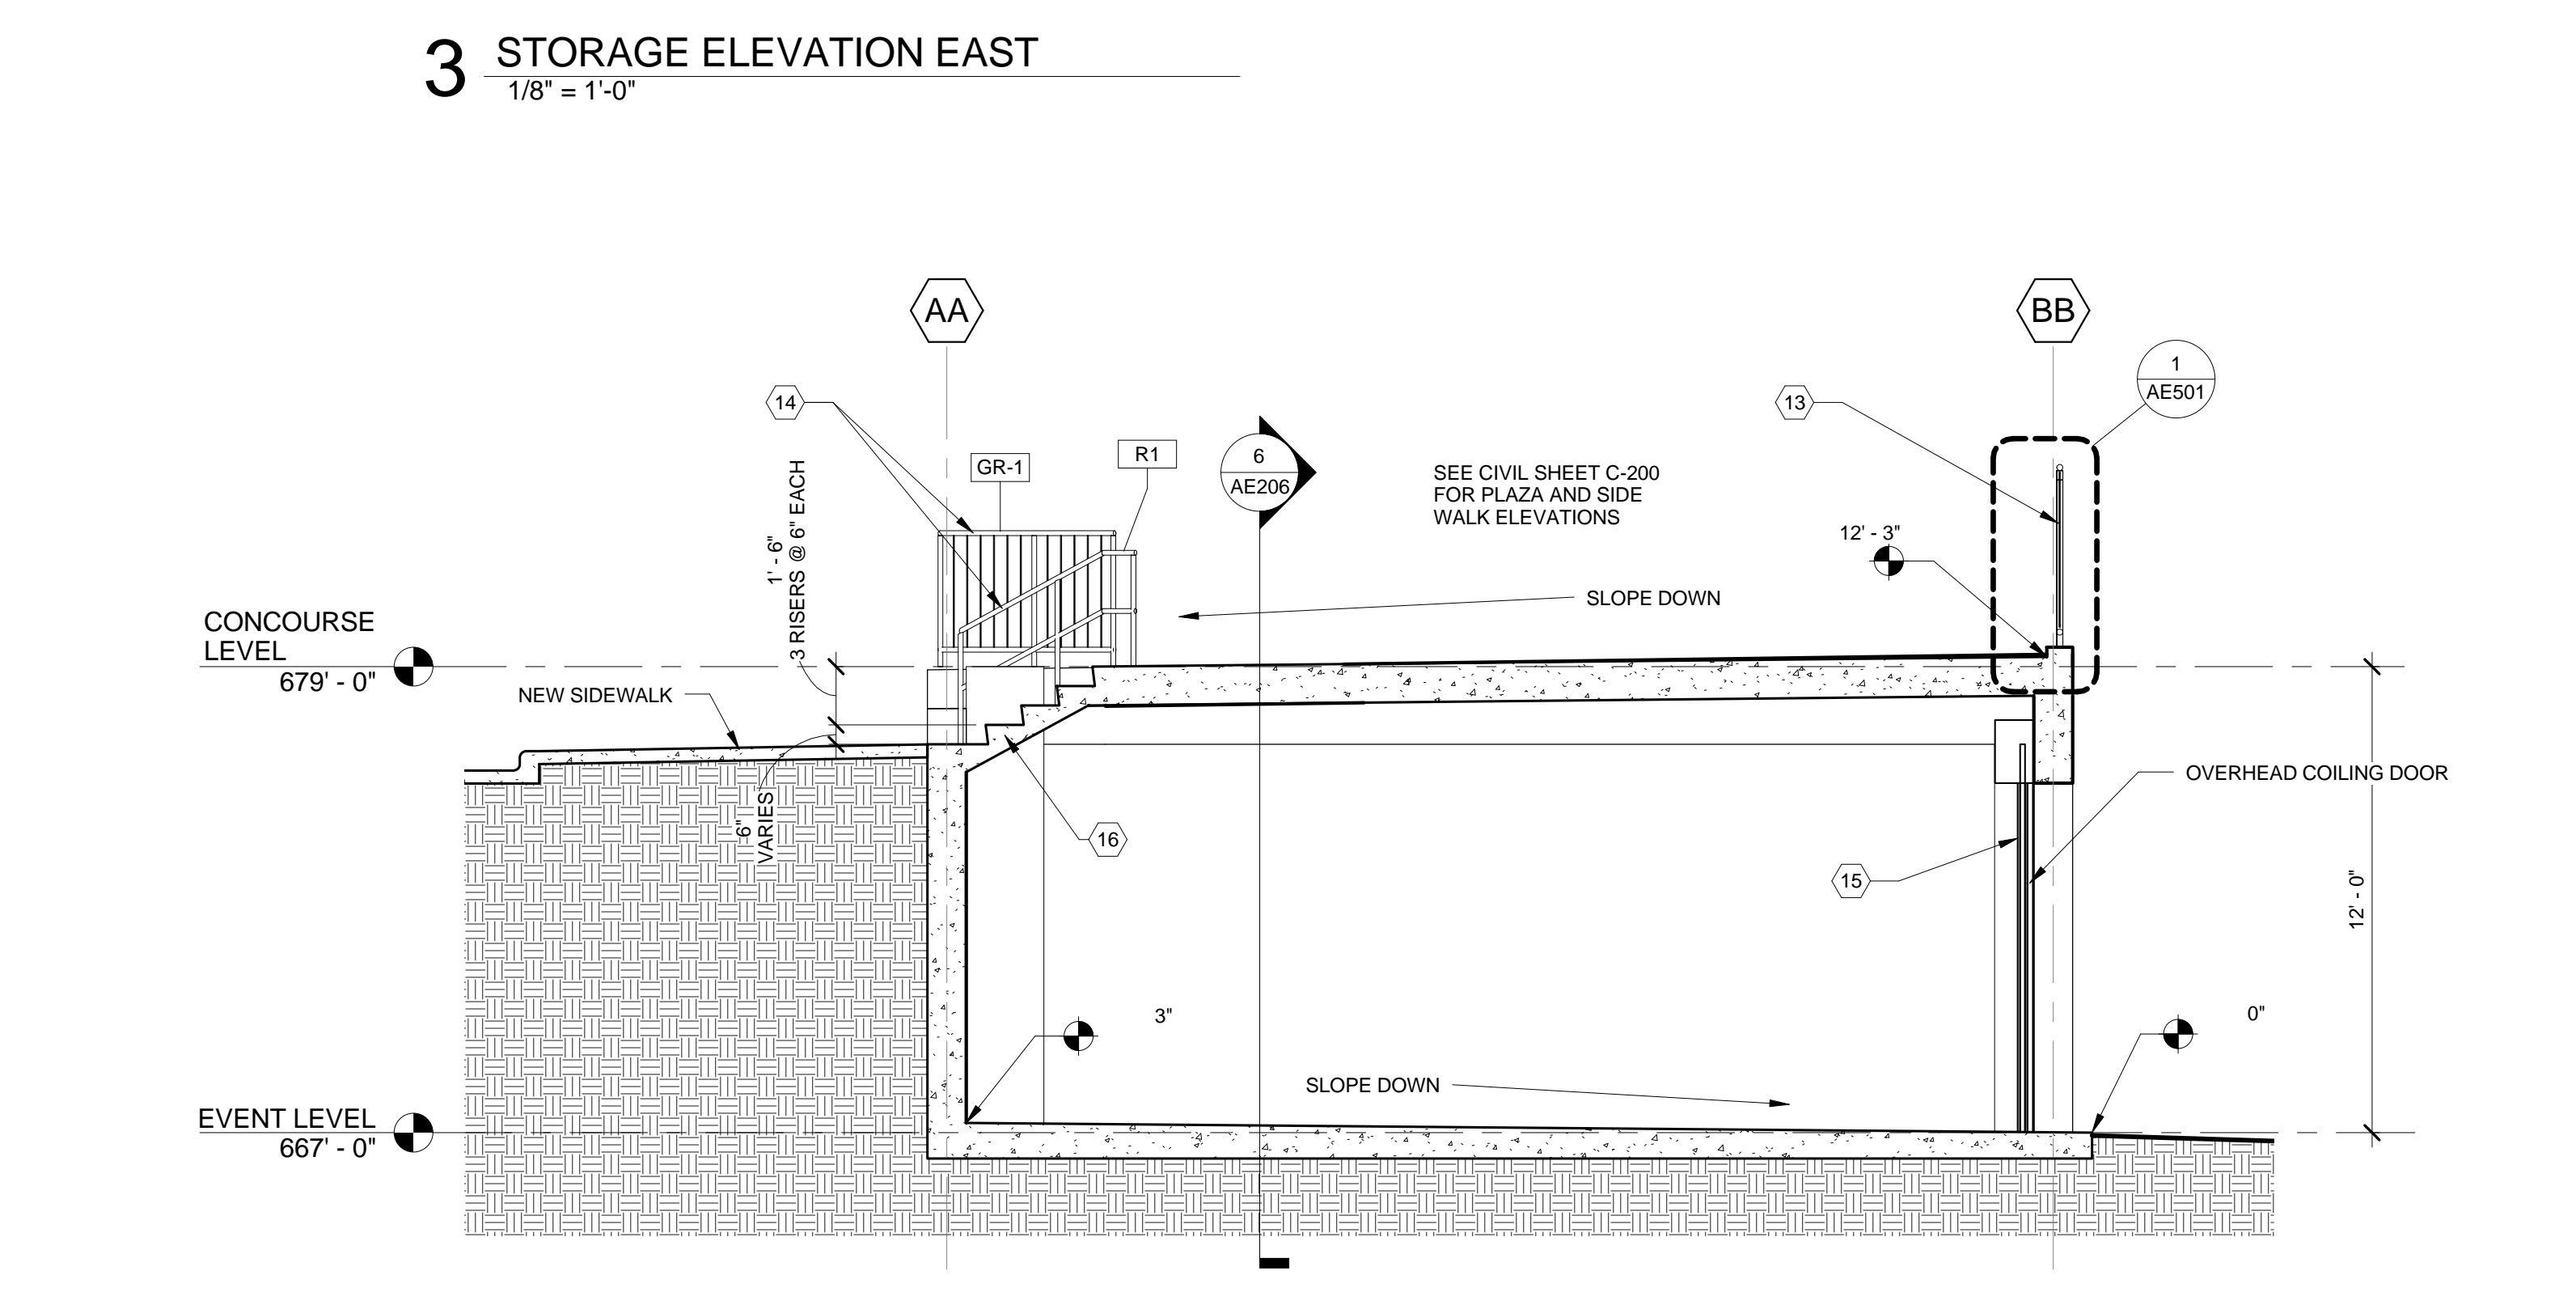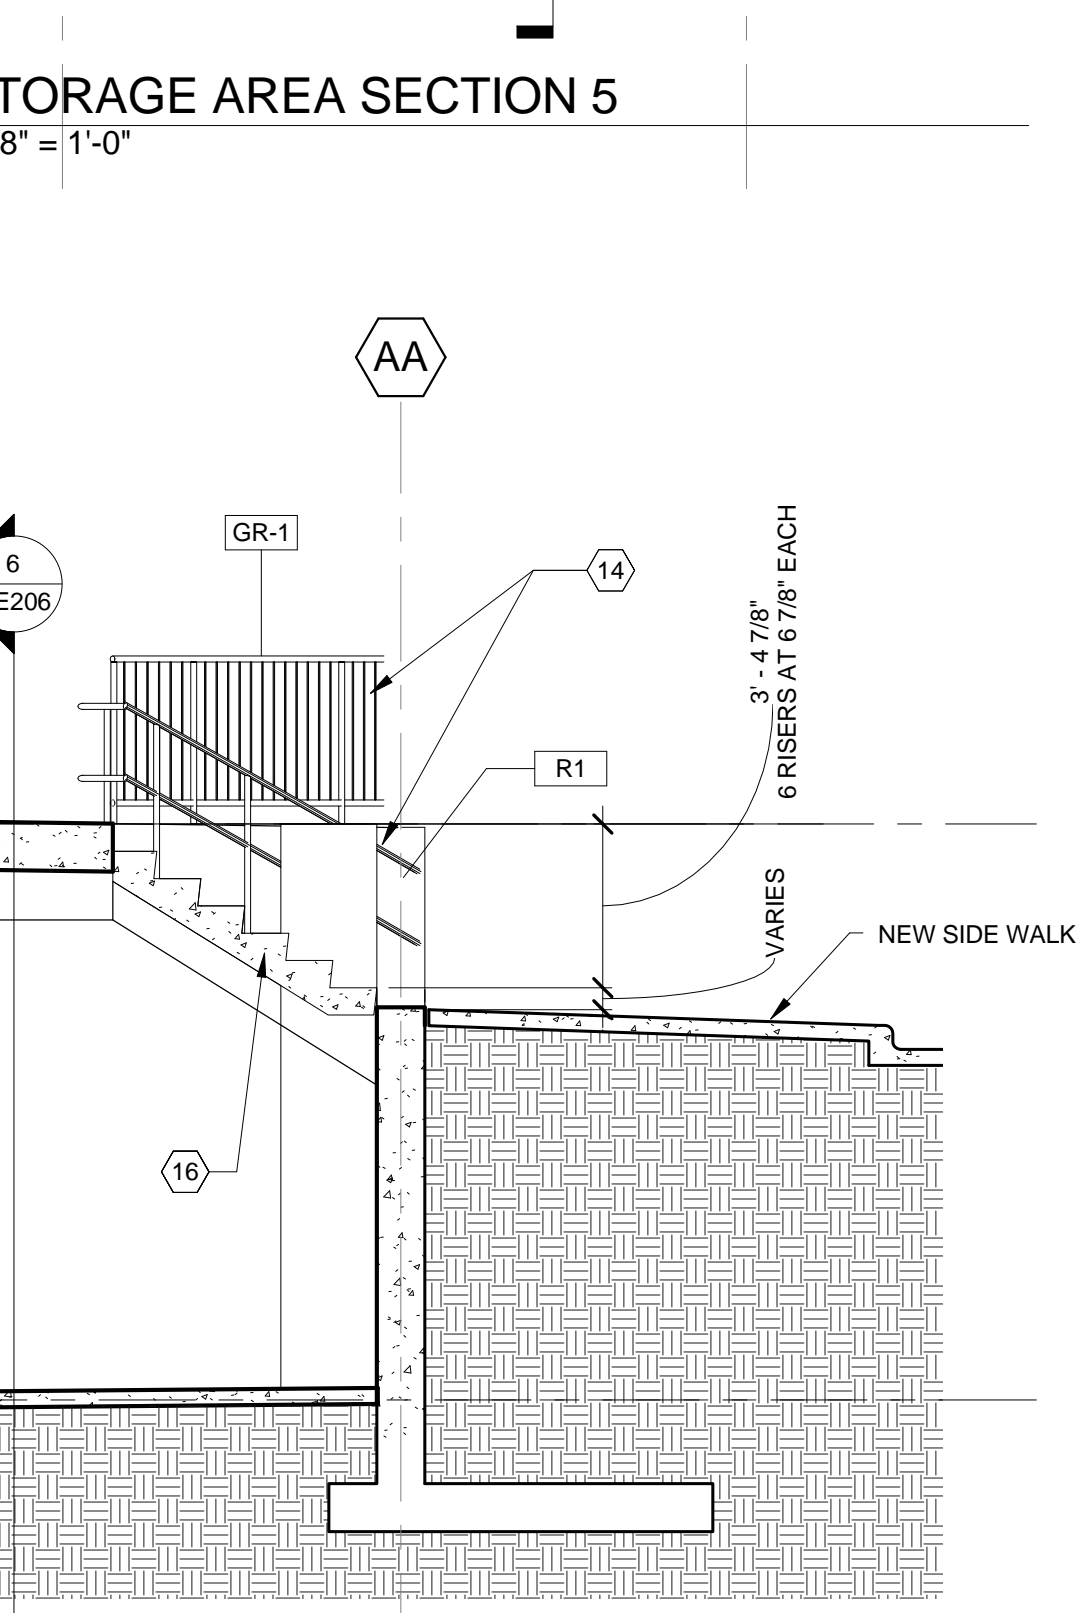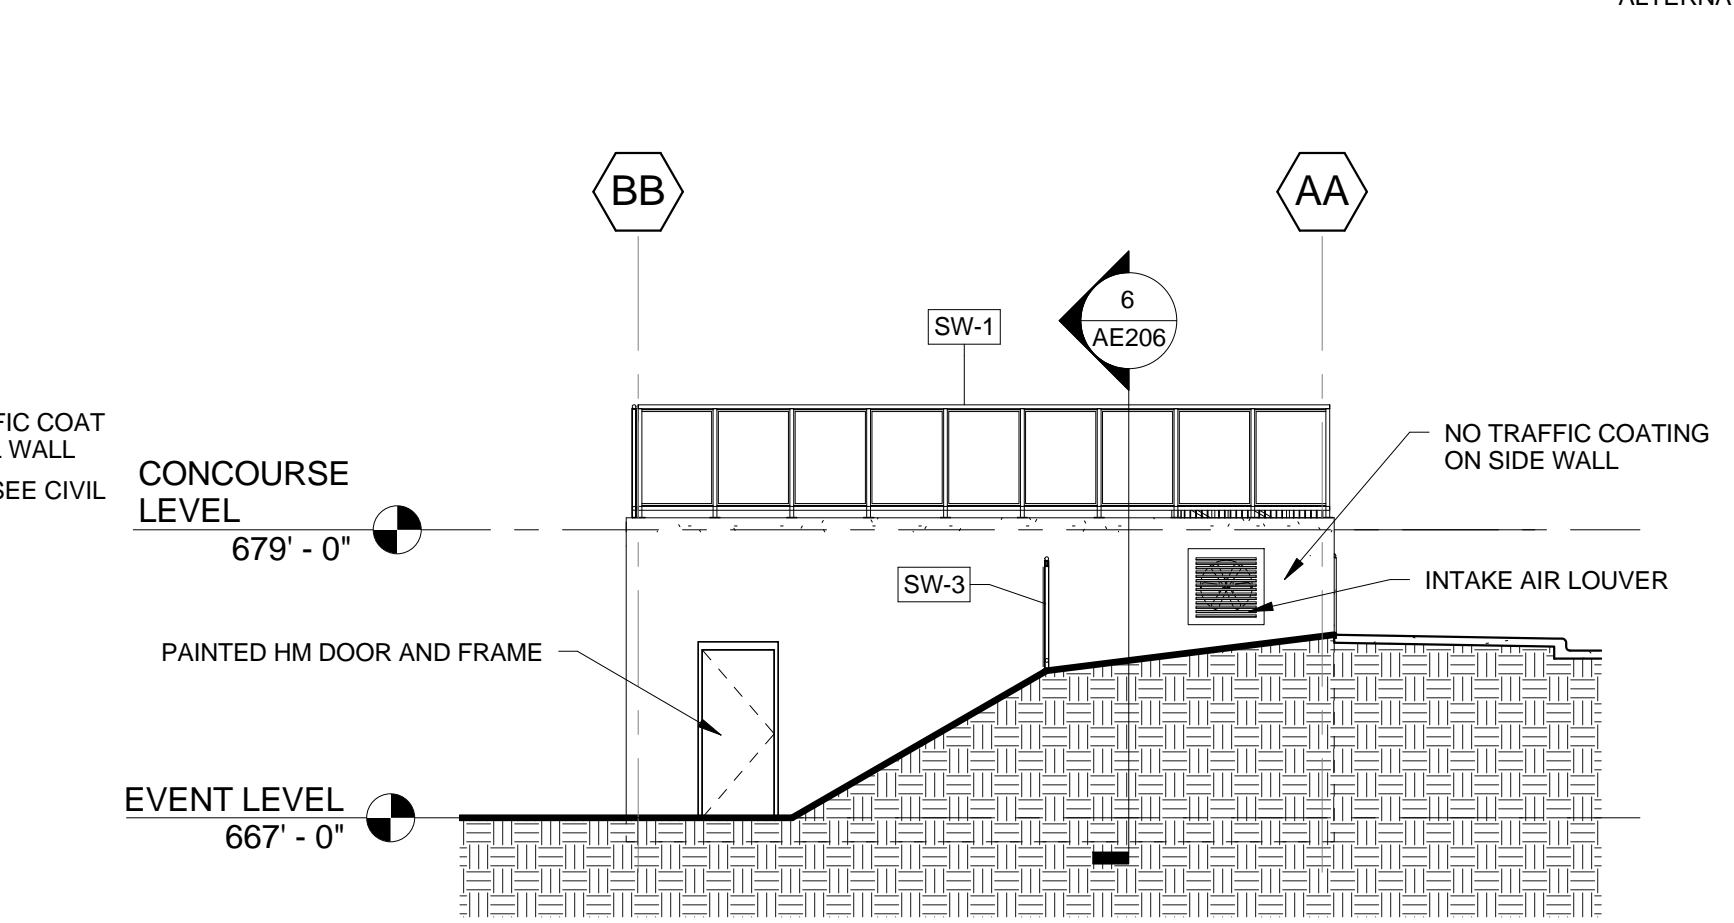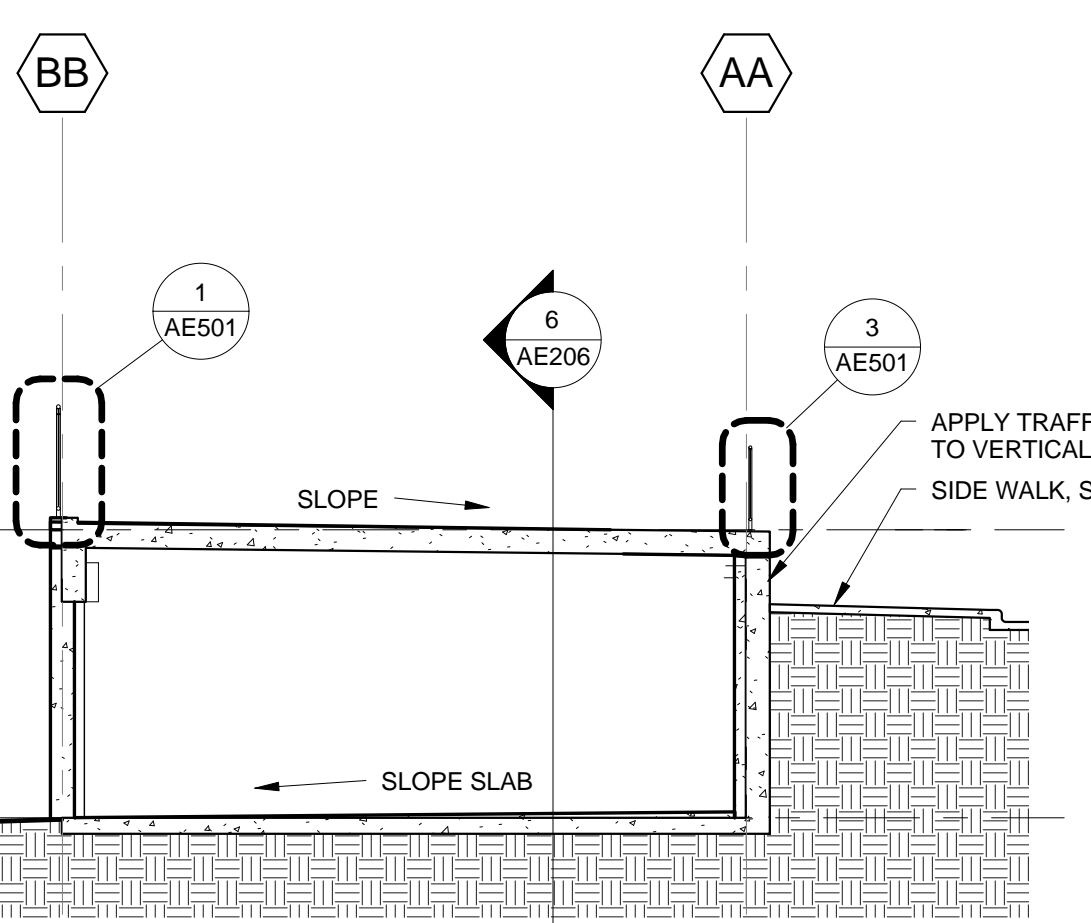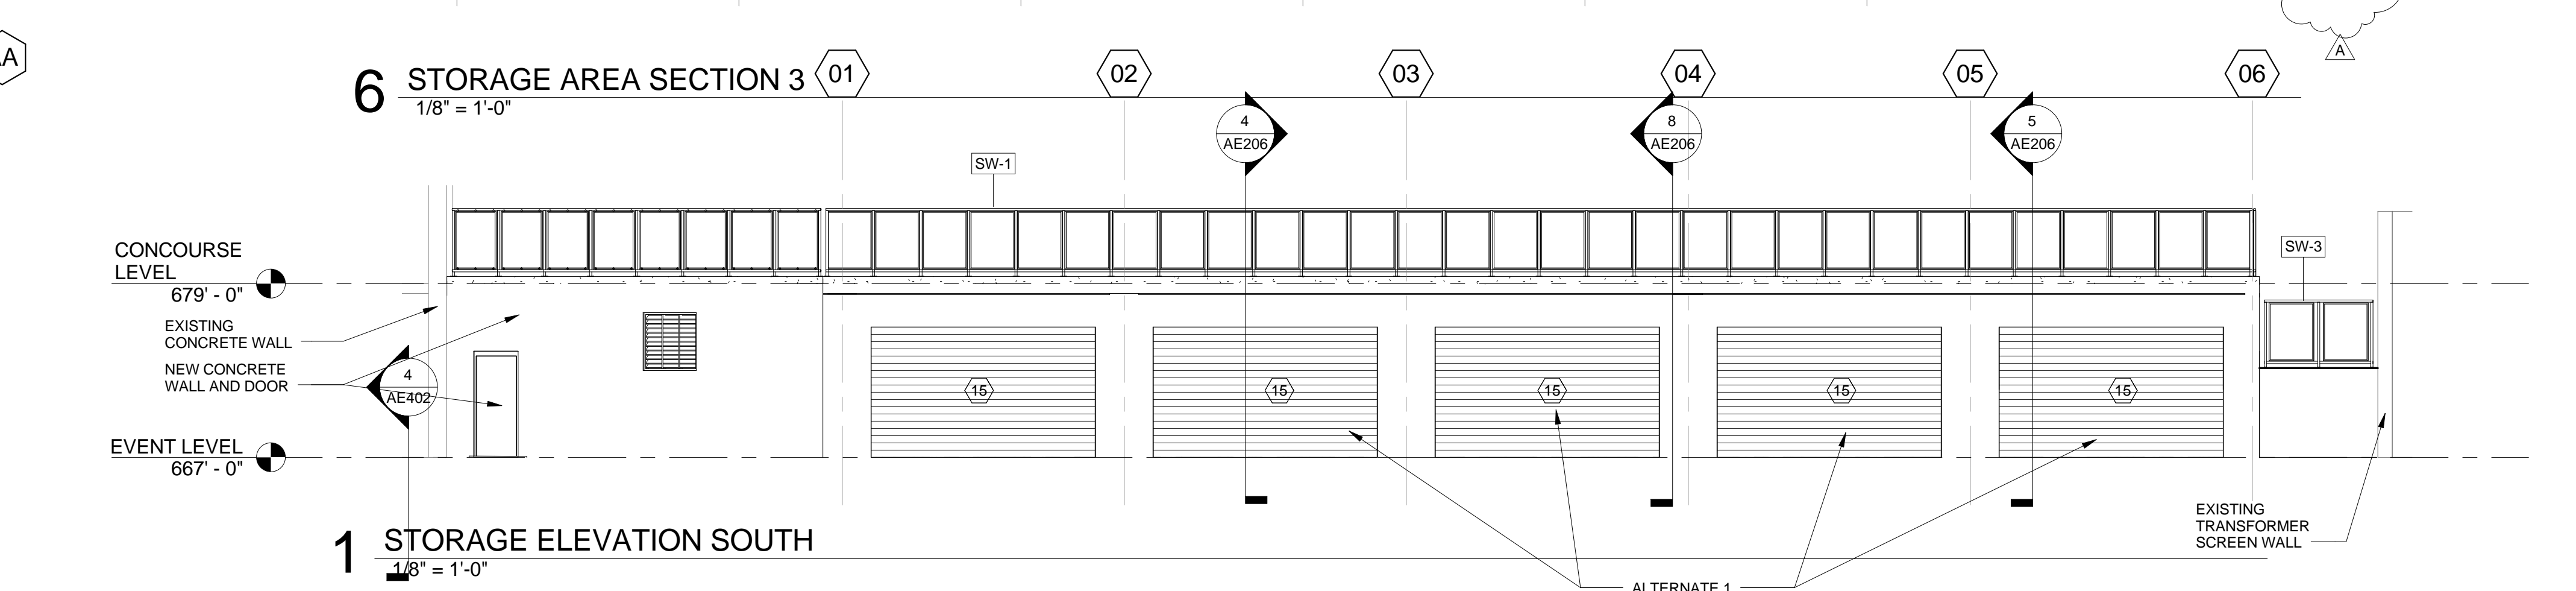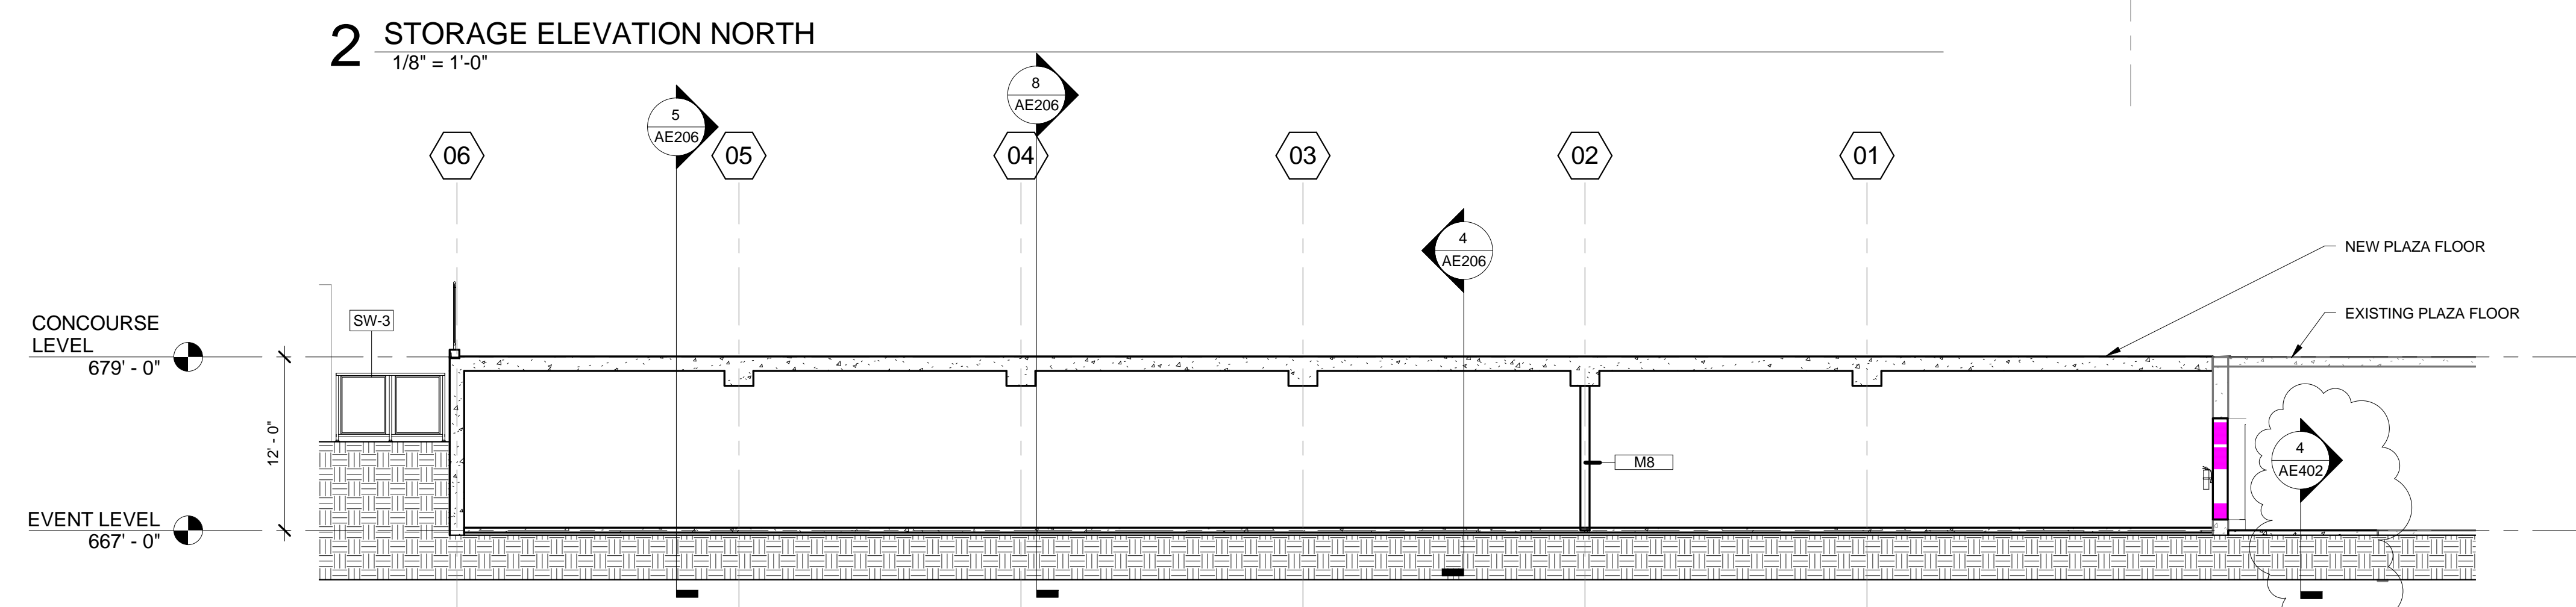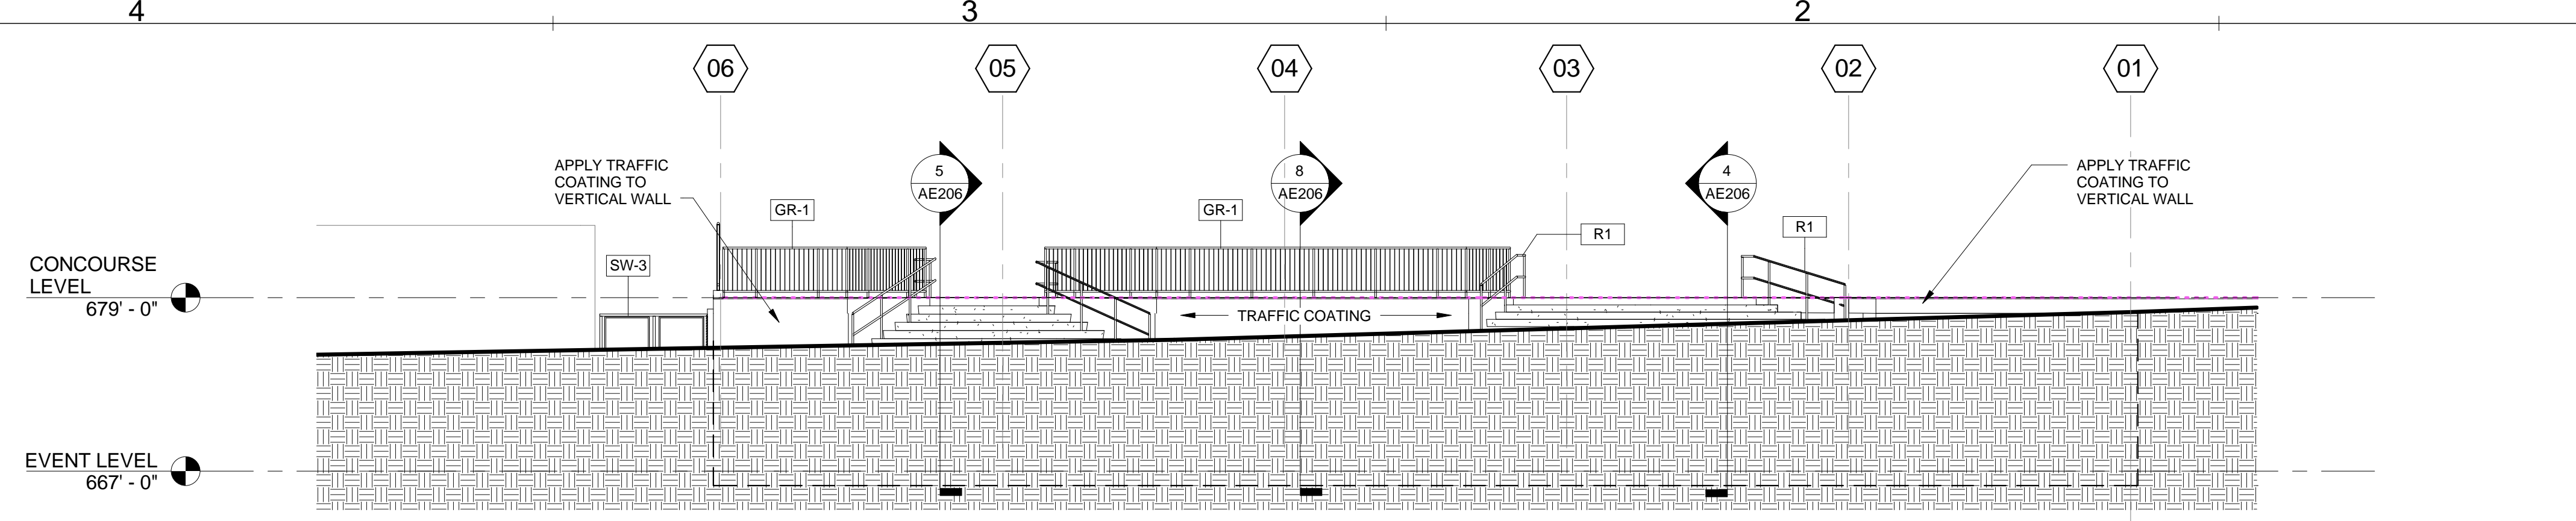



Bojangles' Coliseum Renovations Phase 2


2700 EAST INDEPENDENCE
BOULEVARD CHARLOTTE, NC 28205



CITY OF CHARLOTTE




2 ENLARGED PLAZA PLAN - CONCOURSE LEVEL
1/8" = 1'-0"

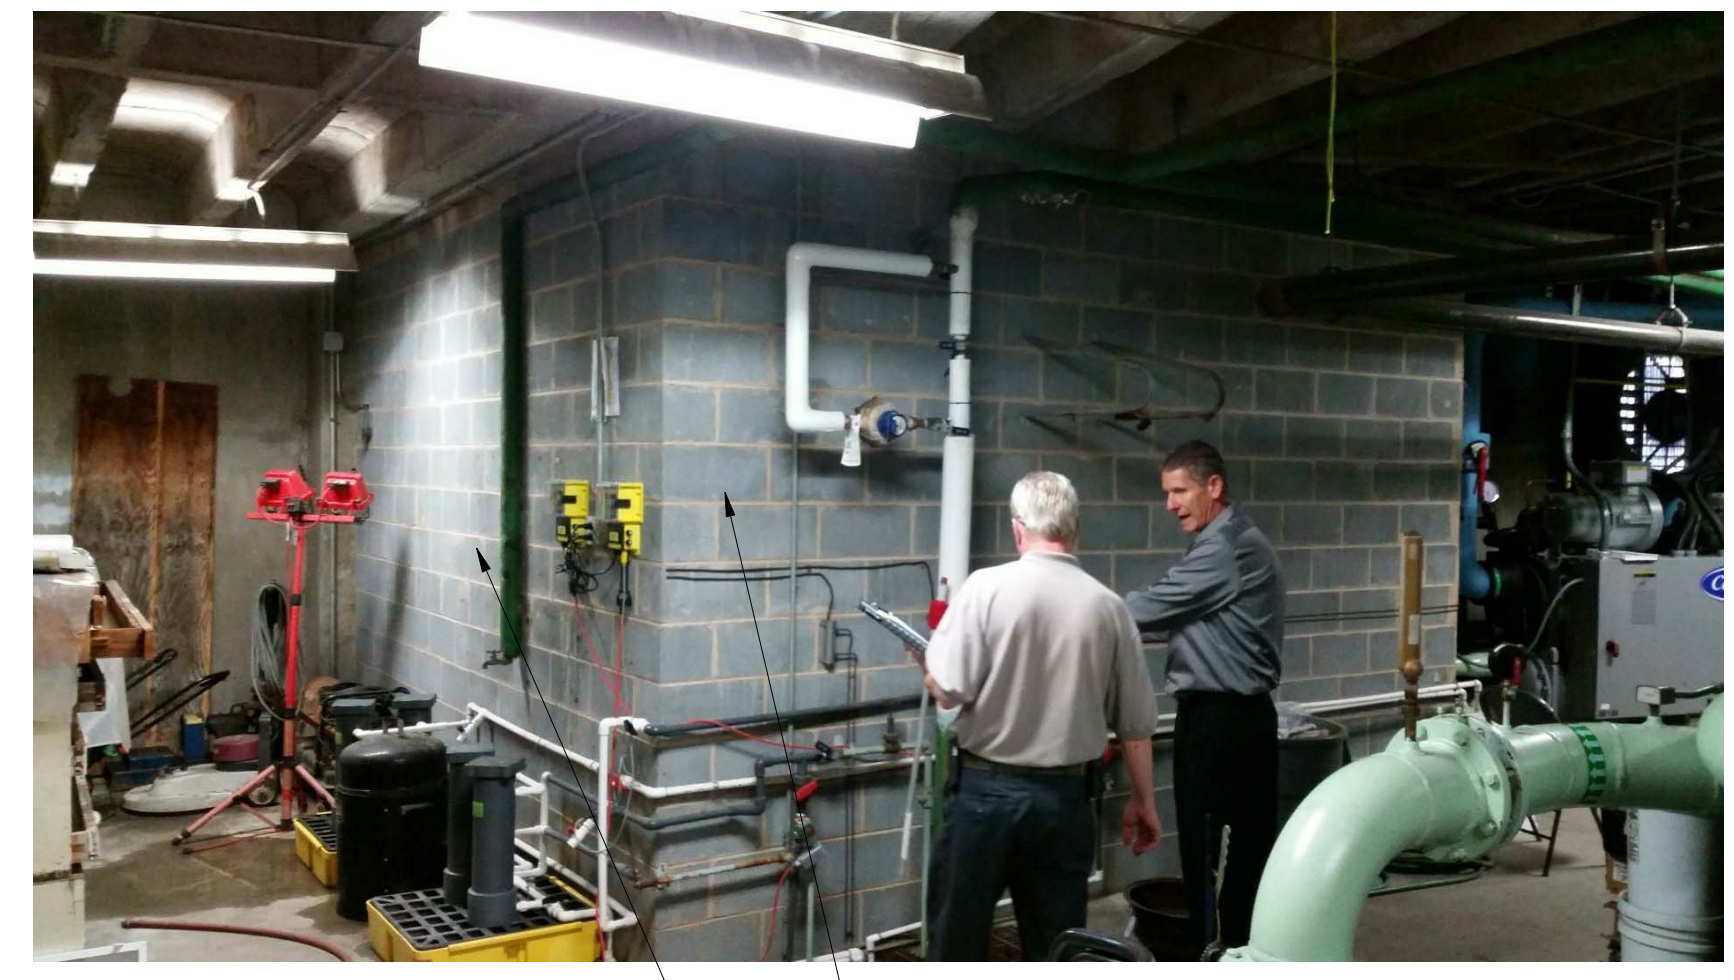


4 EXISTING SHAFT WALL DEMO
1/2" = 1'-0"




5 EXISTING SHAFT WALL
1/2" = 1'-0"

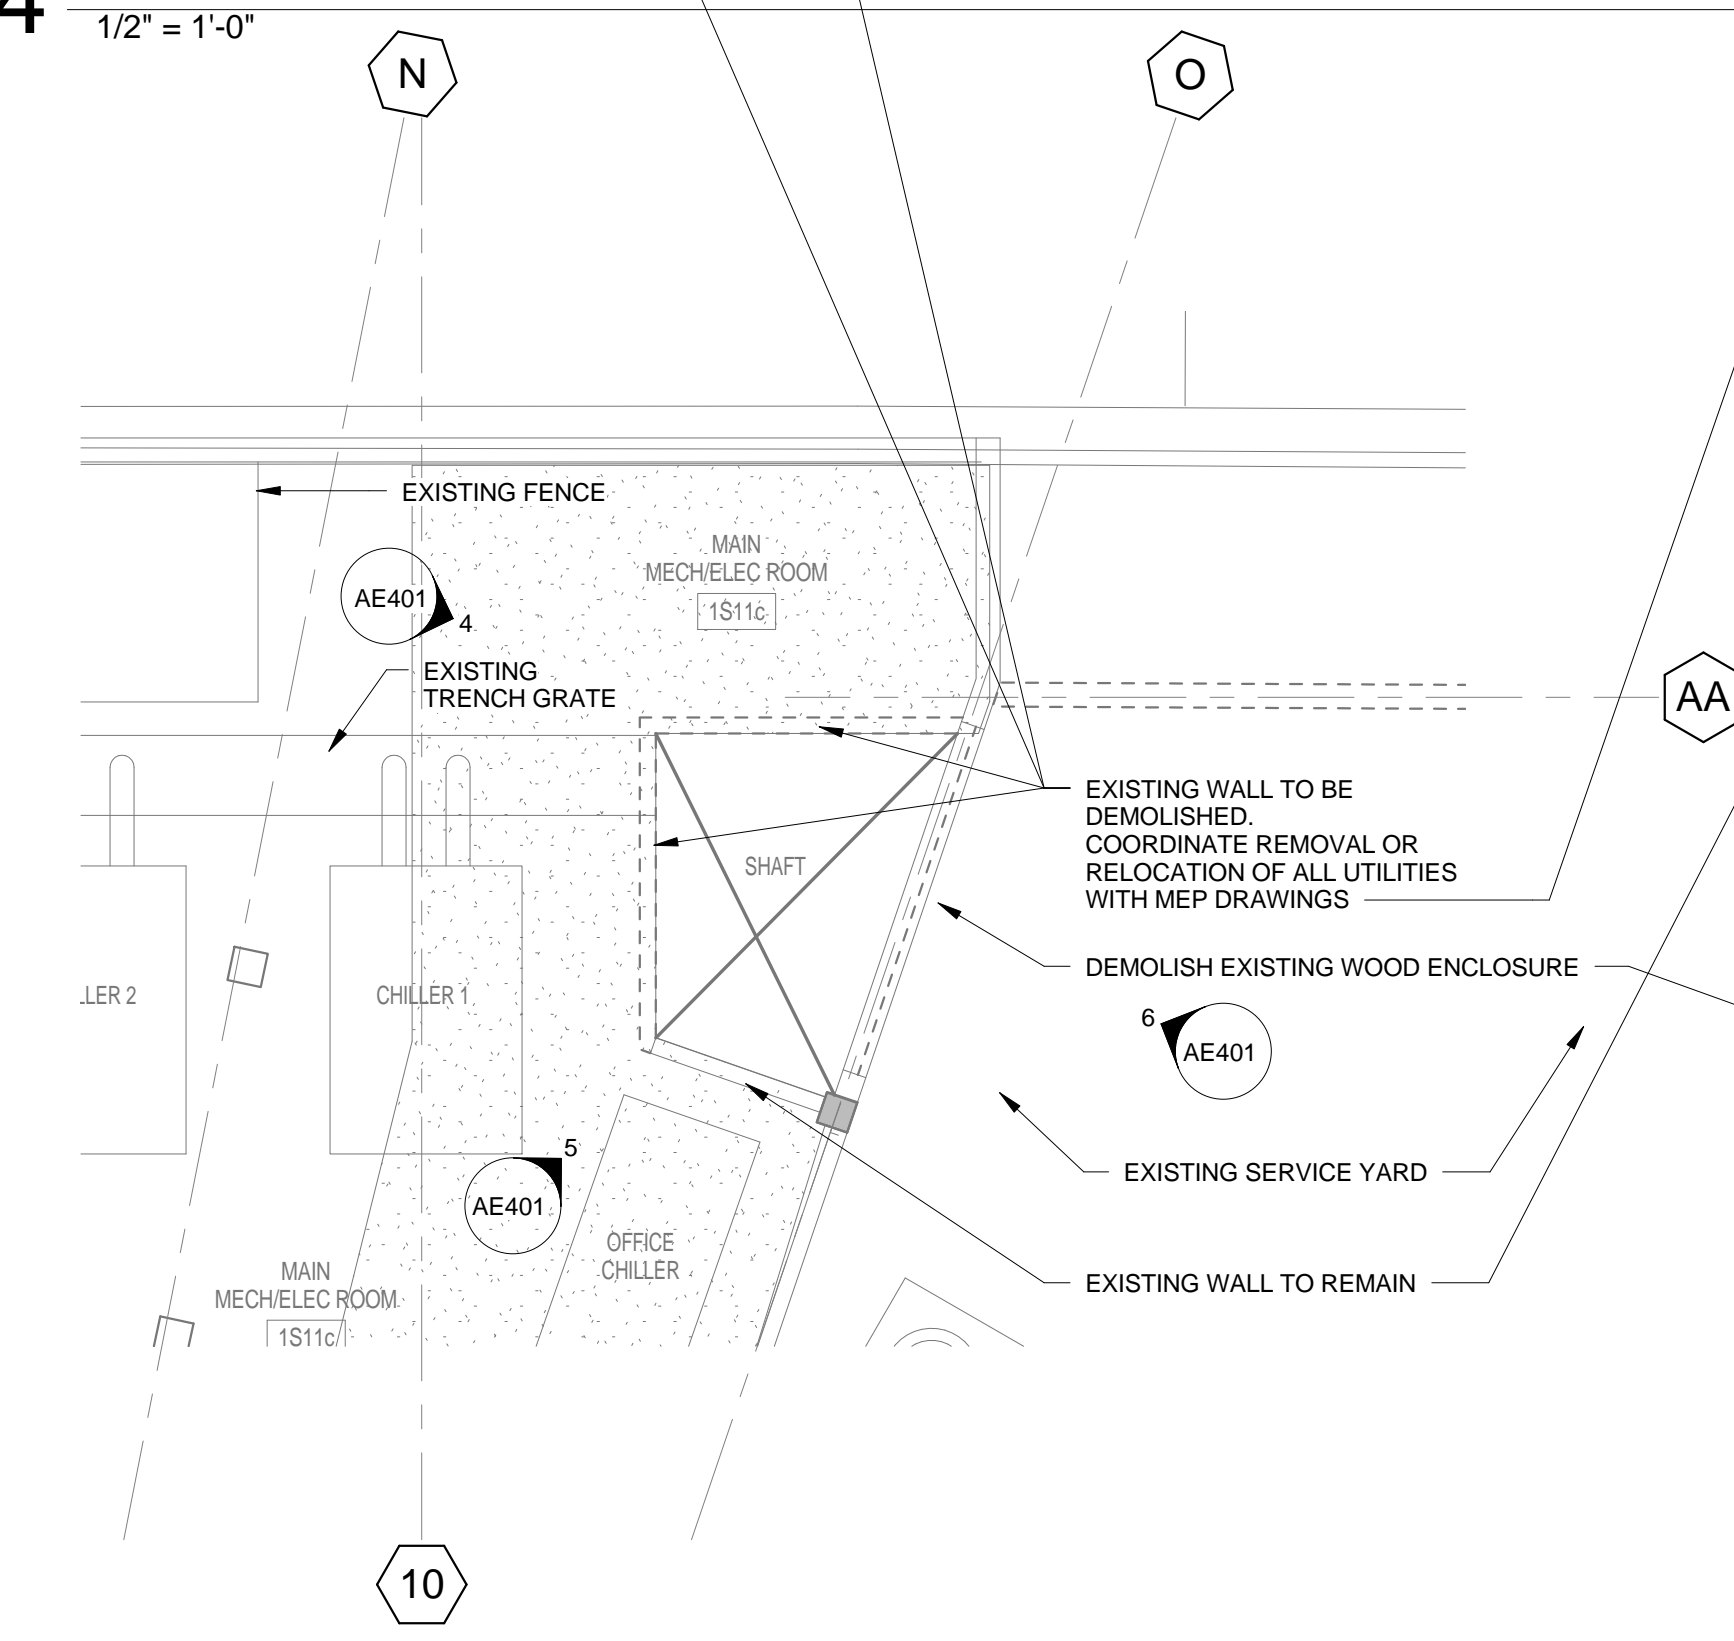


3 ENLARGED EVENT LEVEL DEMO PLAN
1/8" = 1'-0"

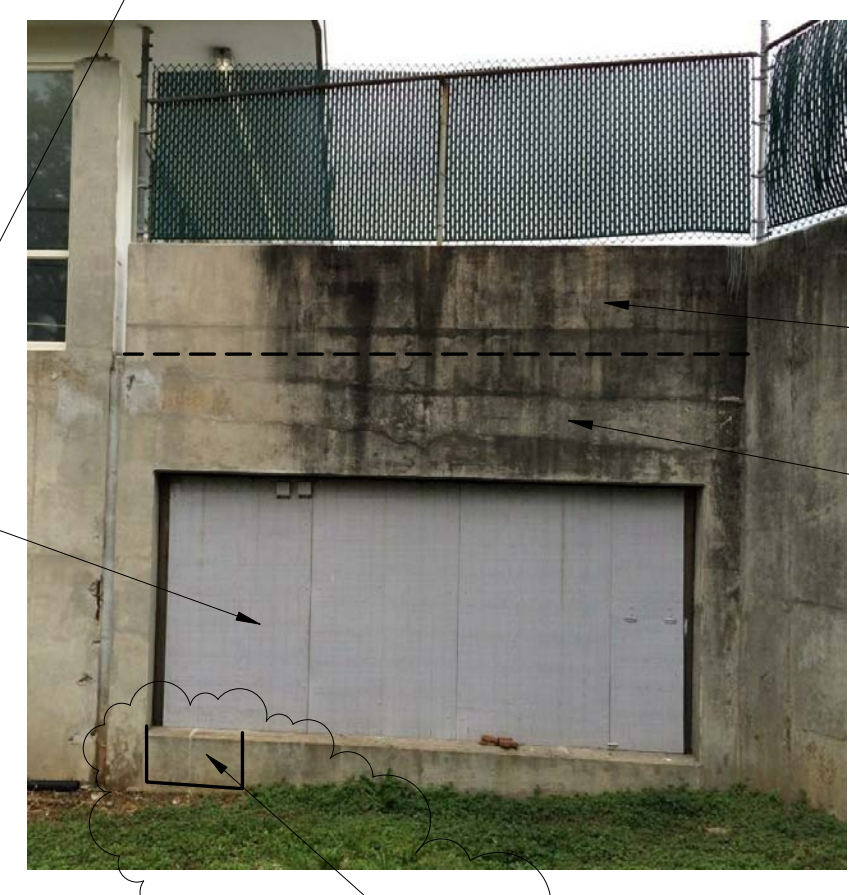

6 EXISTING NORTH WALL
1/2" = 1'-0"

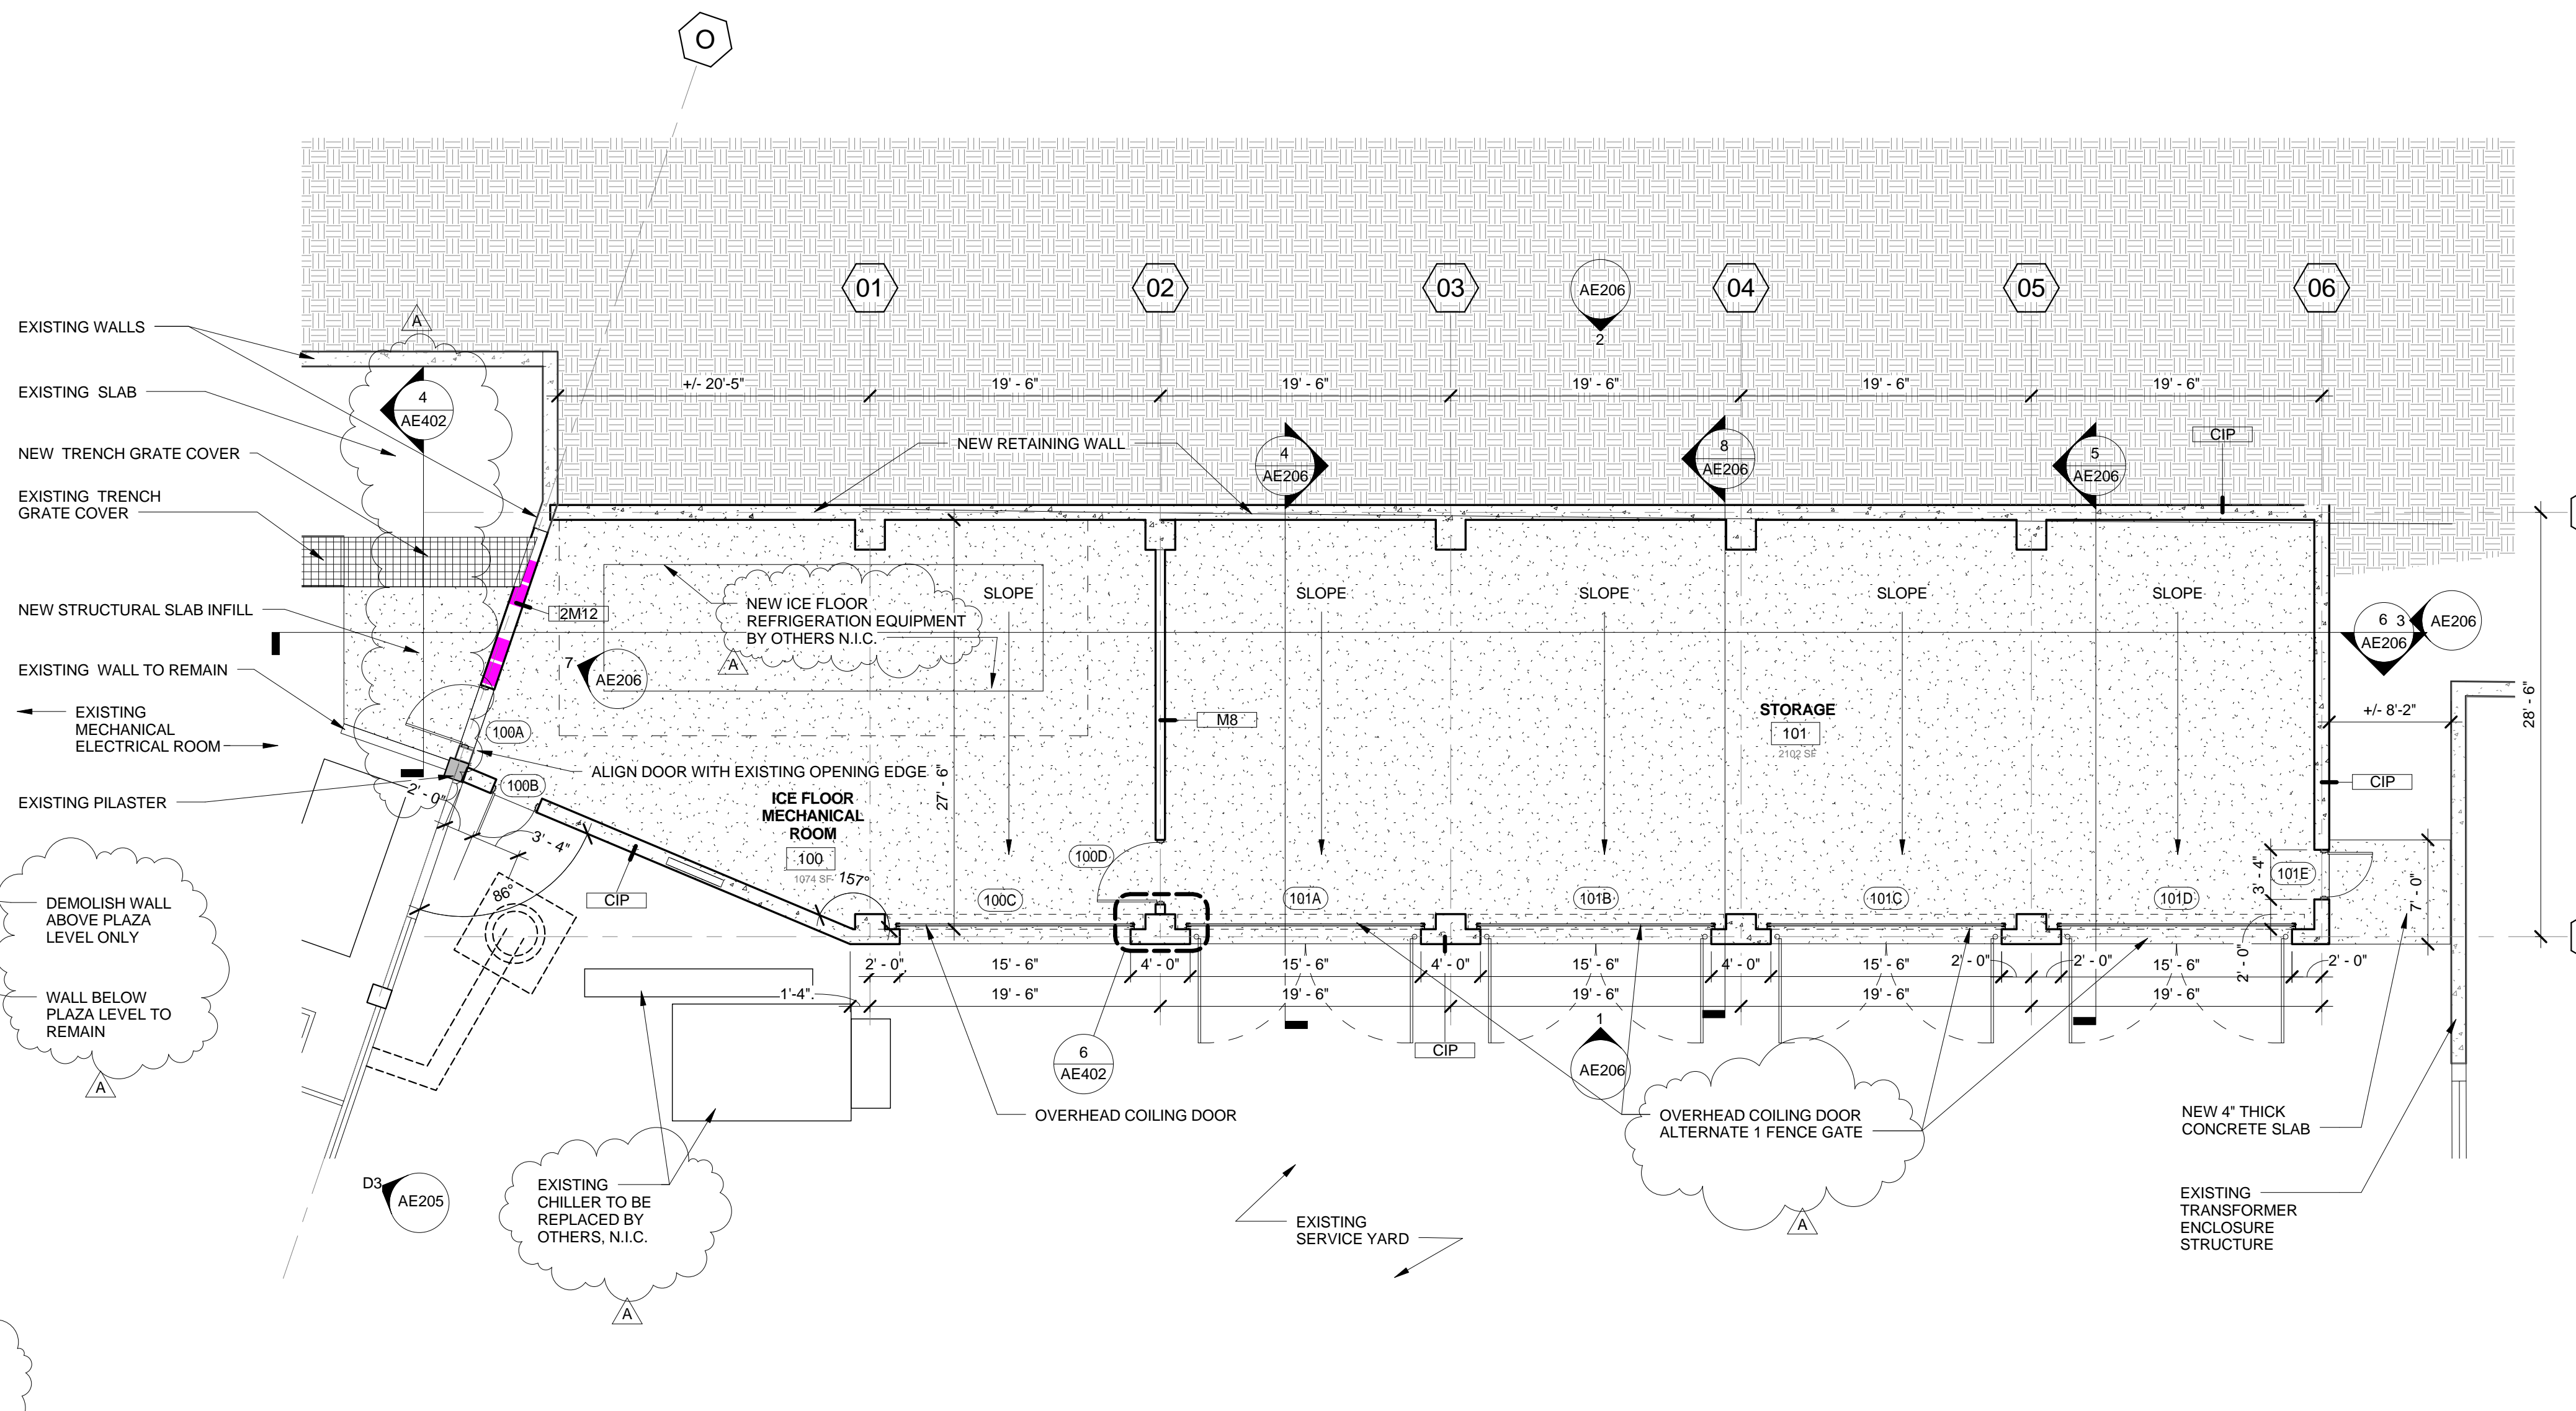

A3 ENLARGED STORAGE AREA PLAN - EVENT LEVEL
1/8" = 1'-0"

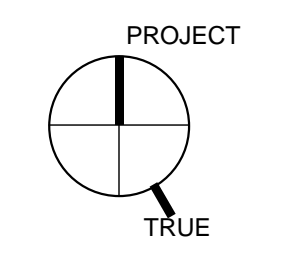

REVISION	DATE	ADDENDUM A	DESCRIPTION
A	4/21/2016	ADDENDUM A	
ADDENDUM OR MODIFICATION			
CD	04-15-2016	CONTRACT DOCUMENTS	
ISSUE	DATE	DESCRIPTION	
FULL SET ISSUES			

PROJECT NO:	3800-005
P.I.C.	M. Woolfen
P.MGR.	M. Woolfen
P.ARCH.	J. Blain
DESIGN BY:	B. Bartholomew
JOB CAPTAIN:	
DRAWN BY:	Author
CHECKED BY:	Checker

ODELL ASSOCIATES INC. © 2015


ENLARGED PLANS

SHEET IDENTIFIER
AE401


DOOR SCHEDULE

DOOR NUMBER	TYPE	DOOR		MATERIAL	Door Finish	FRAME			HARDWARE	Label	Comments
		W	H			TYPE	MATERIAL	FINISH			
100A	F	4'-0"	7'-0"	HM	PT	F1	HM	PT	1.0	90 MIN	
100B	F	3'-0"	7'-0"	HM	PT	F1	HM	PT	1.0		
100C		15'-6"	9'-0"		PT			PT	3.0		Uninsulated slat overhead ceiling door
100D	F	4'-0"	7'-0"	HM	PT	F1	HM	PT	2.0		
101A		15'-6"	9'-0"		PT			PT	3.0		Base Bid - Uninsulated slat overhead ceiling door Deductive Alternate replaces doors with chain link gates
101B		15'-6"	9'-0"		PT			PT	3.0		Base Bid - Uninsulated slat overhead ceiling door Deductive Alternate replaces doors with chain link gates
101C		15'-6"	9'-0"		PT			PT	3.0		Base Bid - Uninsulated slat overhead ceiling door Deductive Alternate replaces doors with chain link gates
101D		15'-6"	9'-0"		PT			PT	3.0		Base Bid - Uninsulated slat overhead ceiling door Deductive Alternate replaces doors with chain link gates
101E	F	3'-0"	7'-0"	HM	PT	F1	HM	PT	1.0		

DOOR TYPES

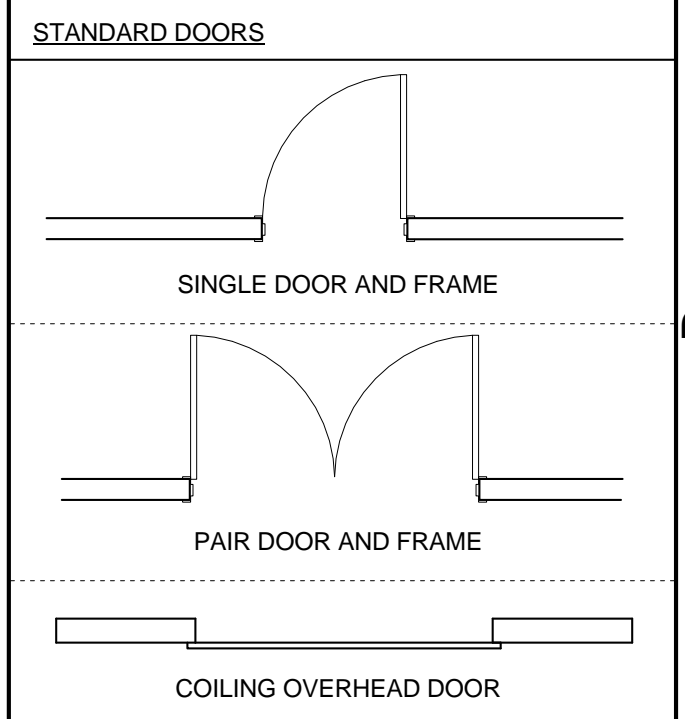

DOOR MANEUVERING

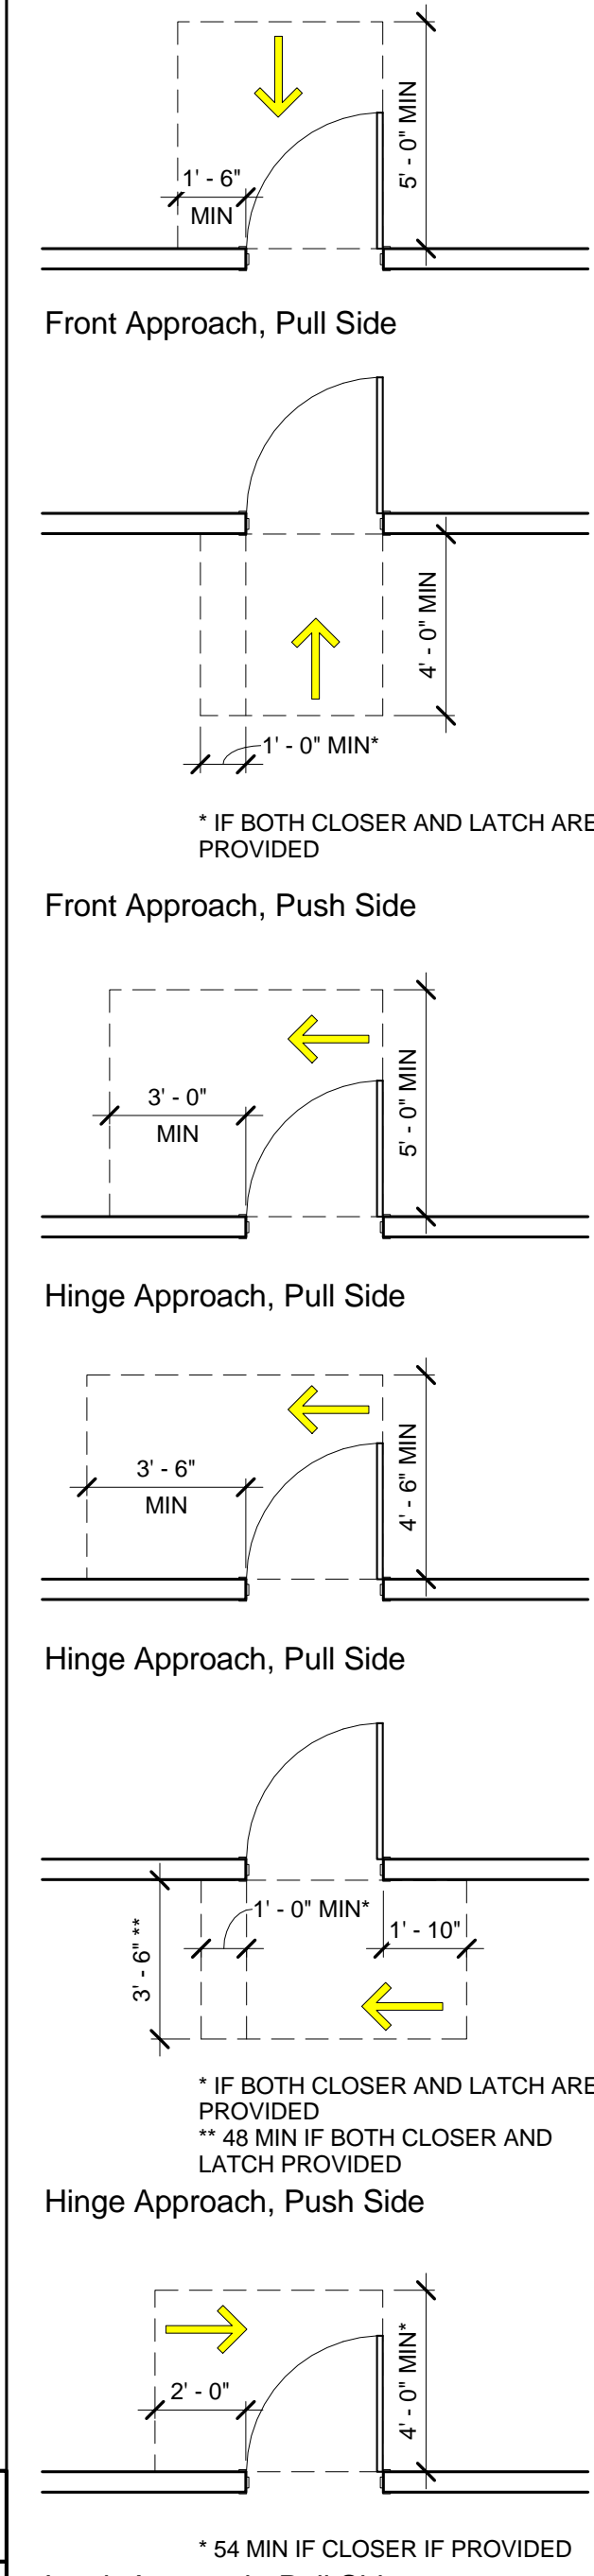






SIGNAGE REQUIREMENTS

1. THIS SIGNAGE APPLIES TO CODE REQUIRED SIGNAGE INCLUDING STAIR DOORS, RESTROOMS AND EXIT PASSAGES; OTHER ROOM SIGNAGE AND WAY FINDING SHALL BE PART OF THE OWNERS INTERIOR GRAPHICS PACKAGE

2. SIGN SHALL BE INSTALLED ON WALL ADJACENT TO THE LATCH SIDE OF THE DOOR OR TO THE RIGHT OF THE RIGHT HAND DOOR AT DOUBLE DOORS. WHERE THERE IS NO WALL SPACE ON THE LATCH SIDE OF A SINGLE DOOR OR TO THE RIGHT SIDE OF DOUBLE DOORS, SIGNS SHOULD BE ON THE NEAREST ADJACENT WALL. CHARACTER MOUNTING HEIGHT SHALL BE 48" A.F.F. (MIN.) TO 60" A.F.F. (MAX.). SIGNS CONTAINING TACTILE CHARACTERS SHALL HAVE AN 18"x18" MIN. SPACE ON THE GROUND, CENTERED ON THE SIGN, BEYOND THE ARC OF ANY DOOR SWING BETWEEN THE CLOSED AND 45 DEGREE OPEN POSITION.

1. CONTRACTOR SHALL NOTIFY ARCHITECT OF INSTALLATION CONFLICTS PRIOR TO INSTALLATION

2. CLEARANCE DIMENSIONS ARE TO EDGE OF DOOR OPENING

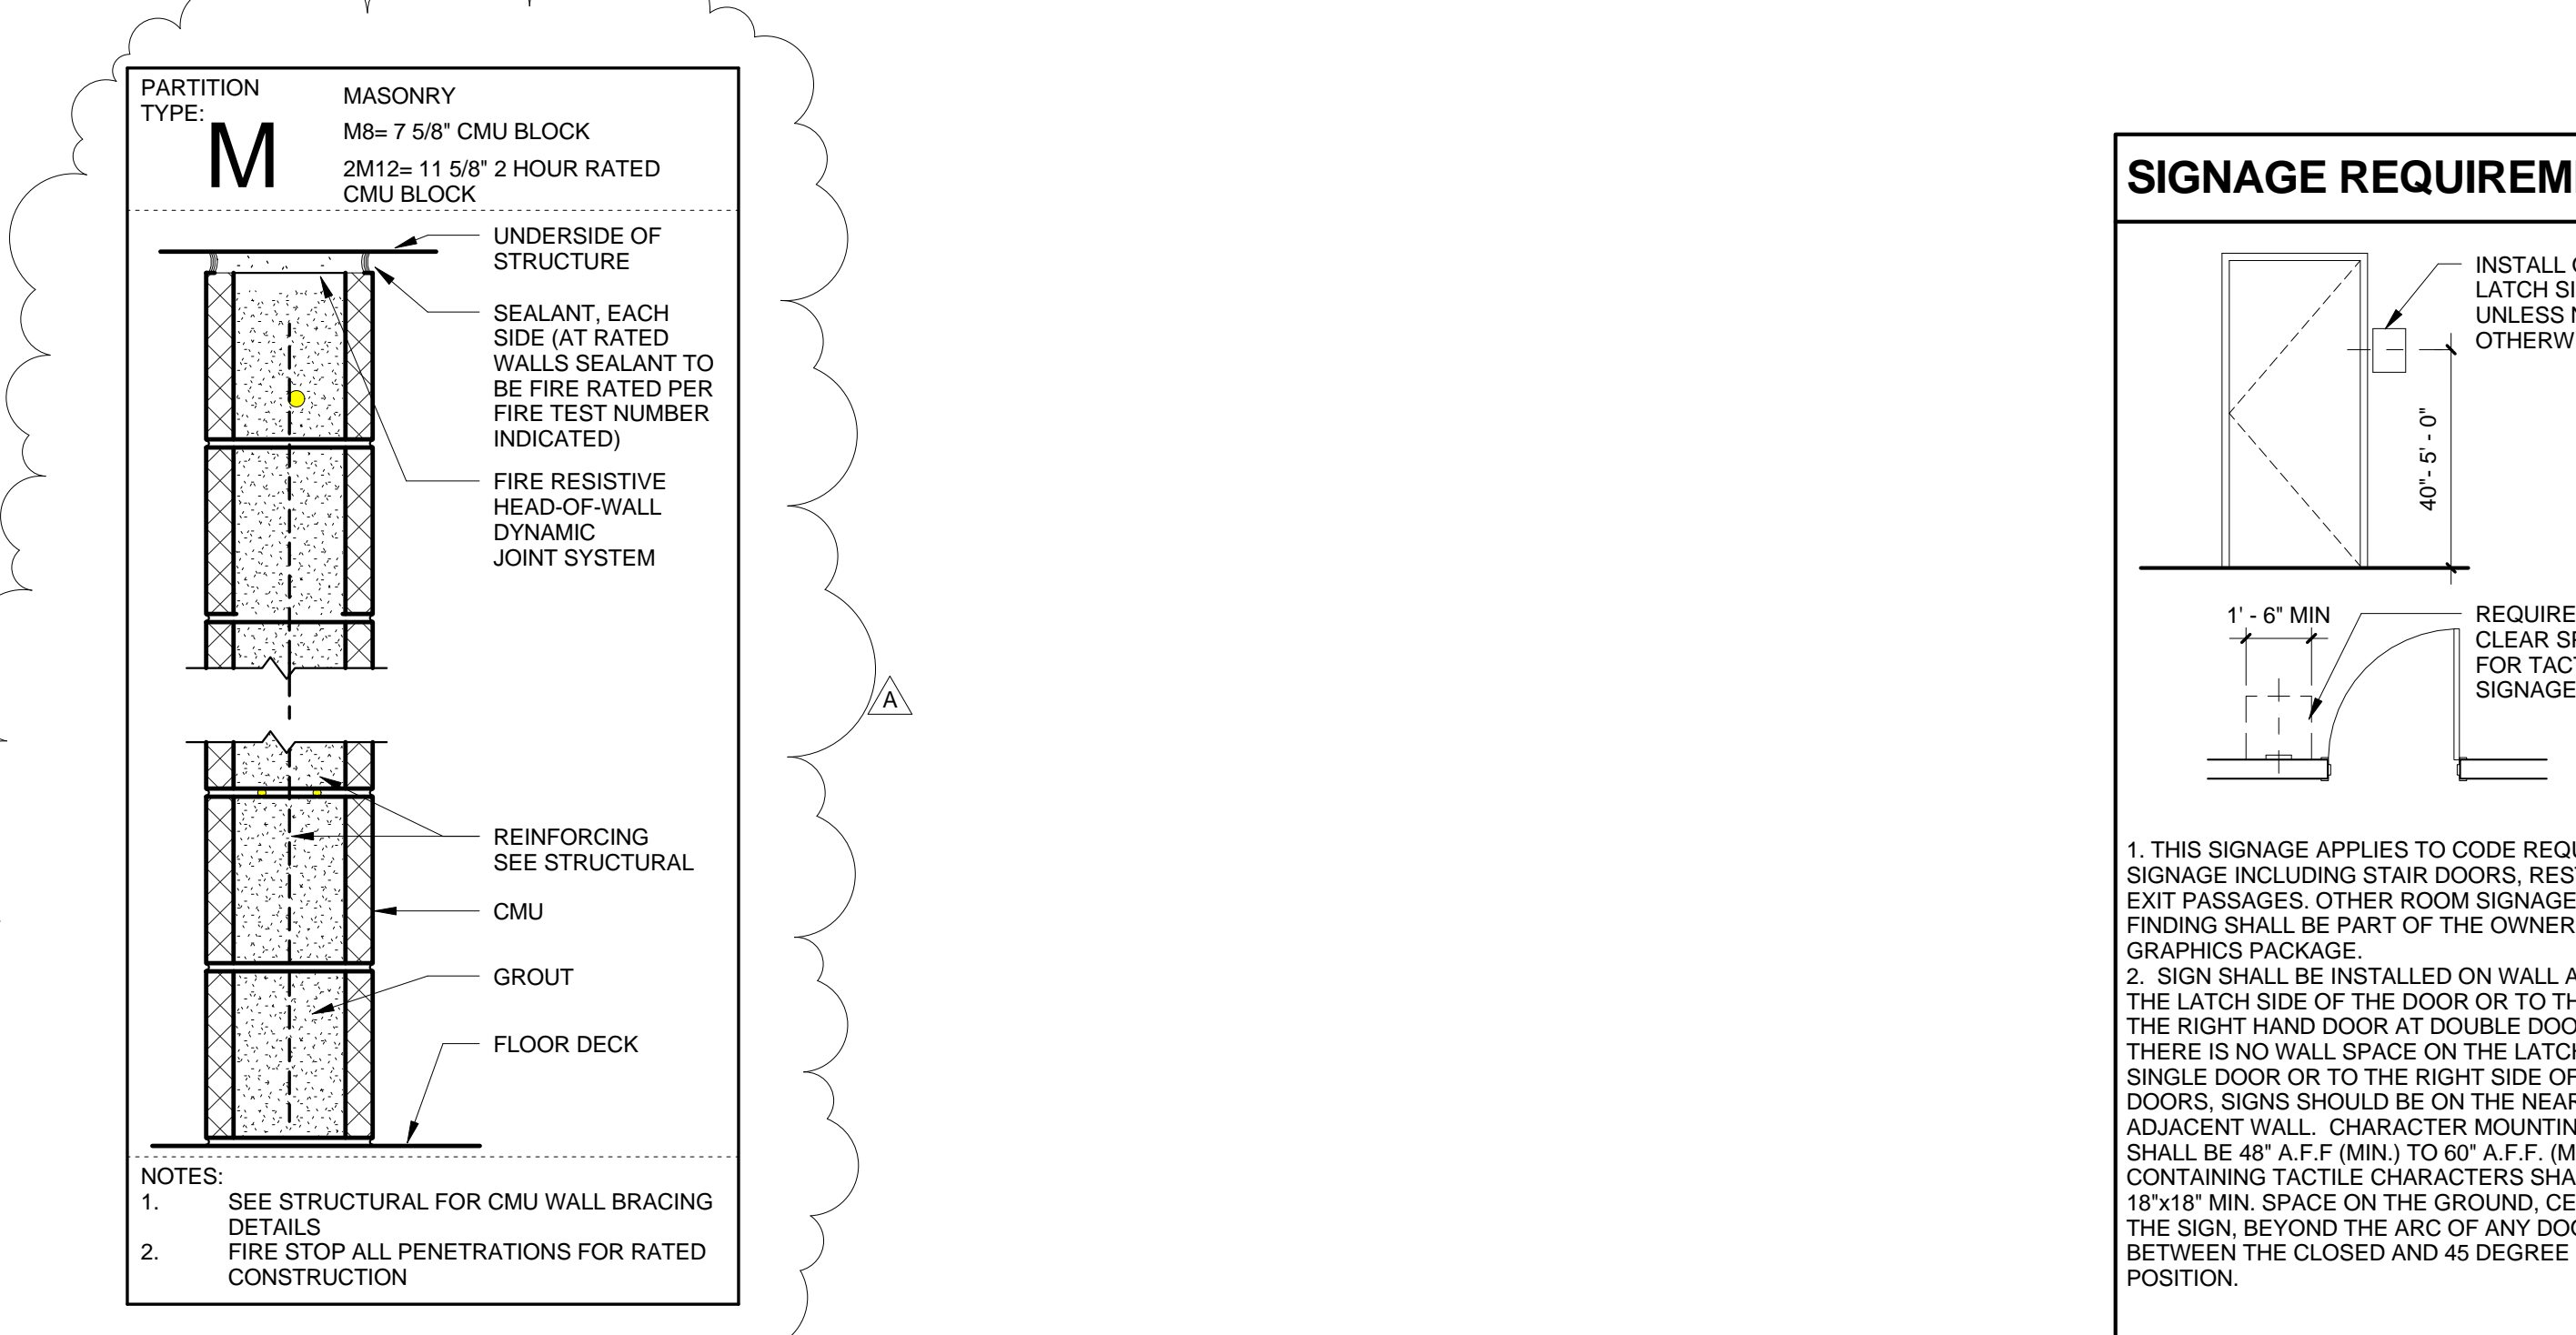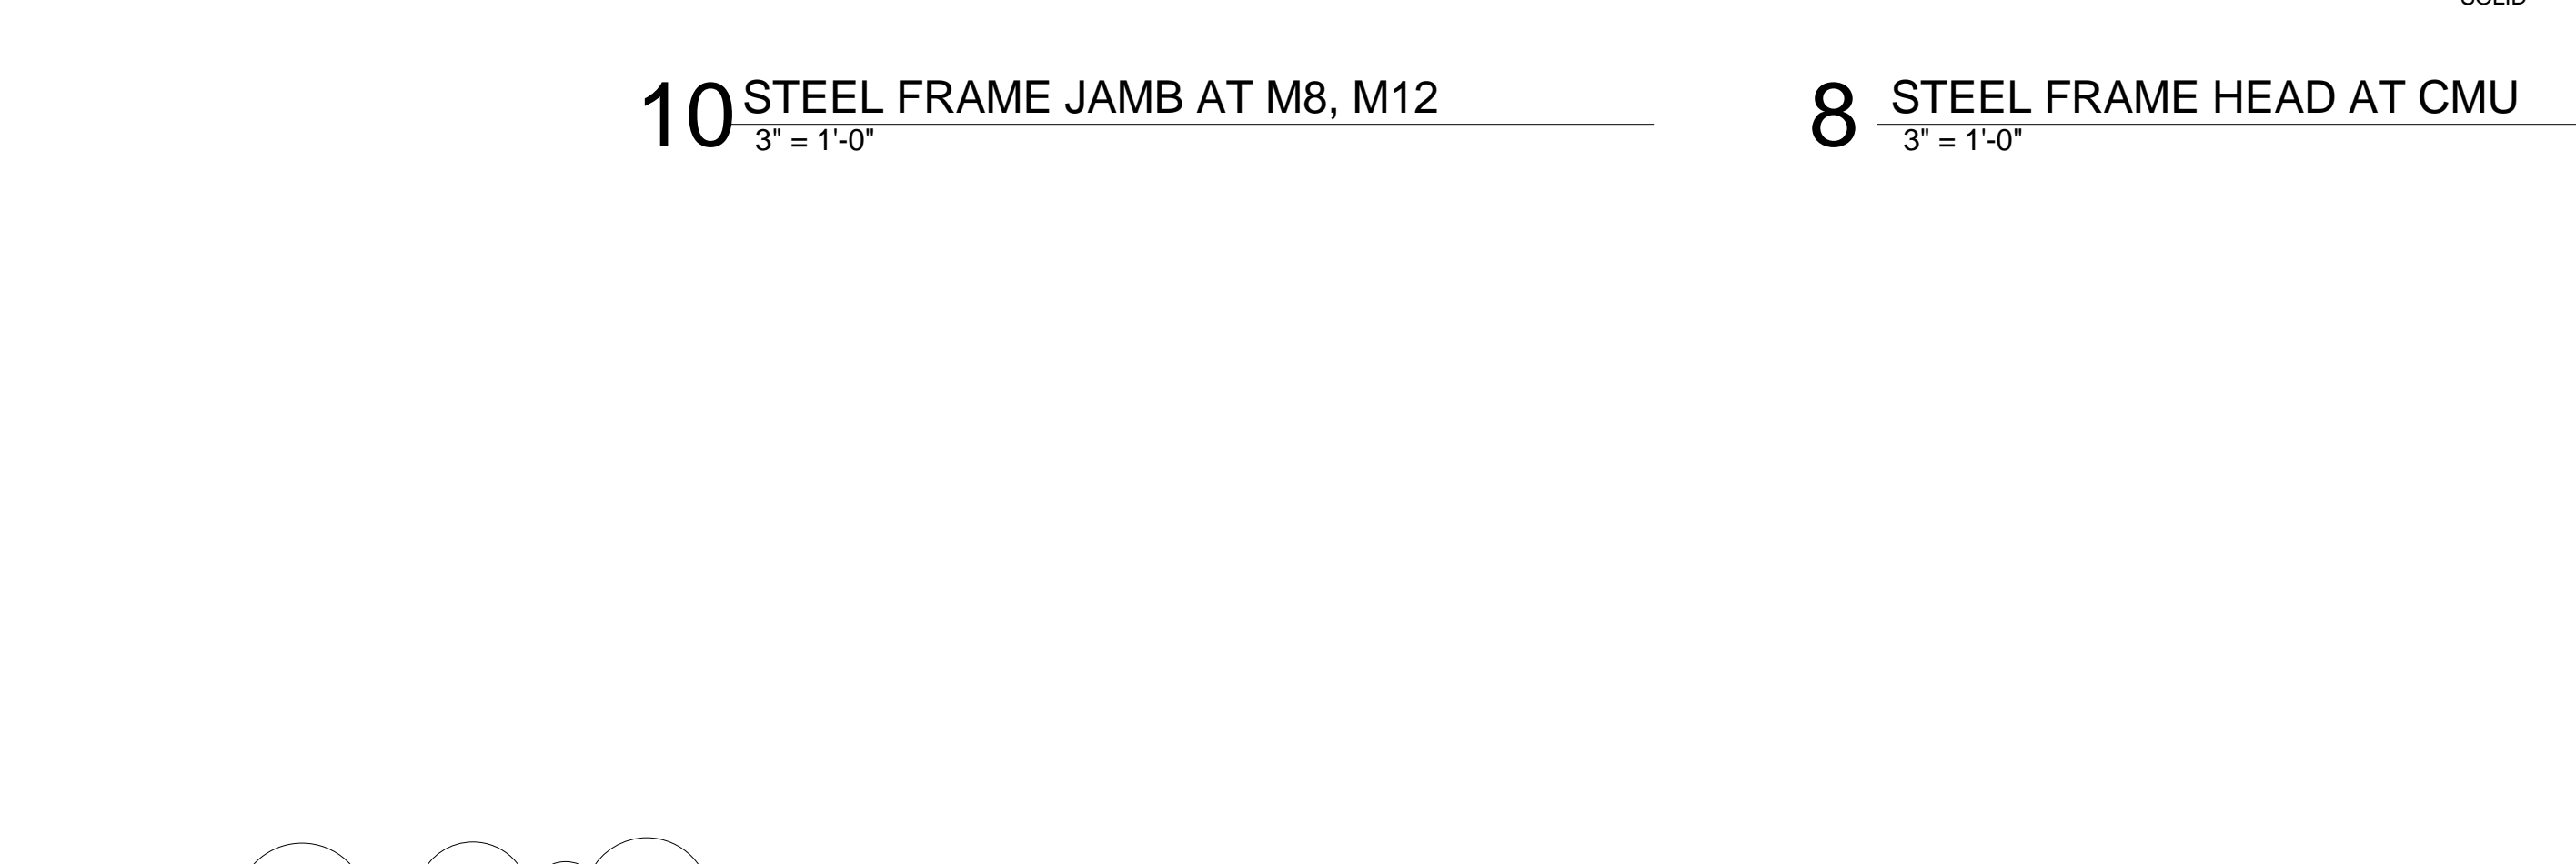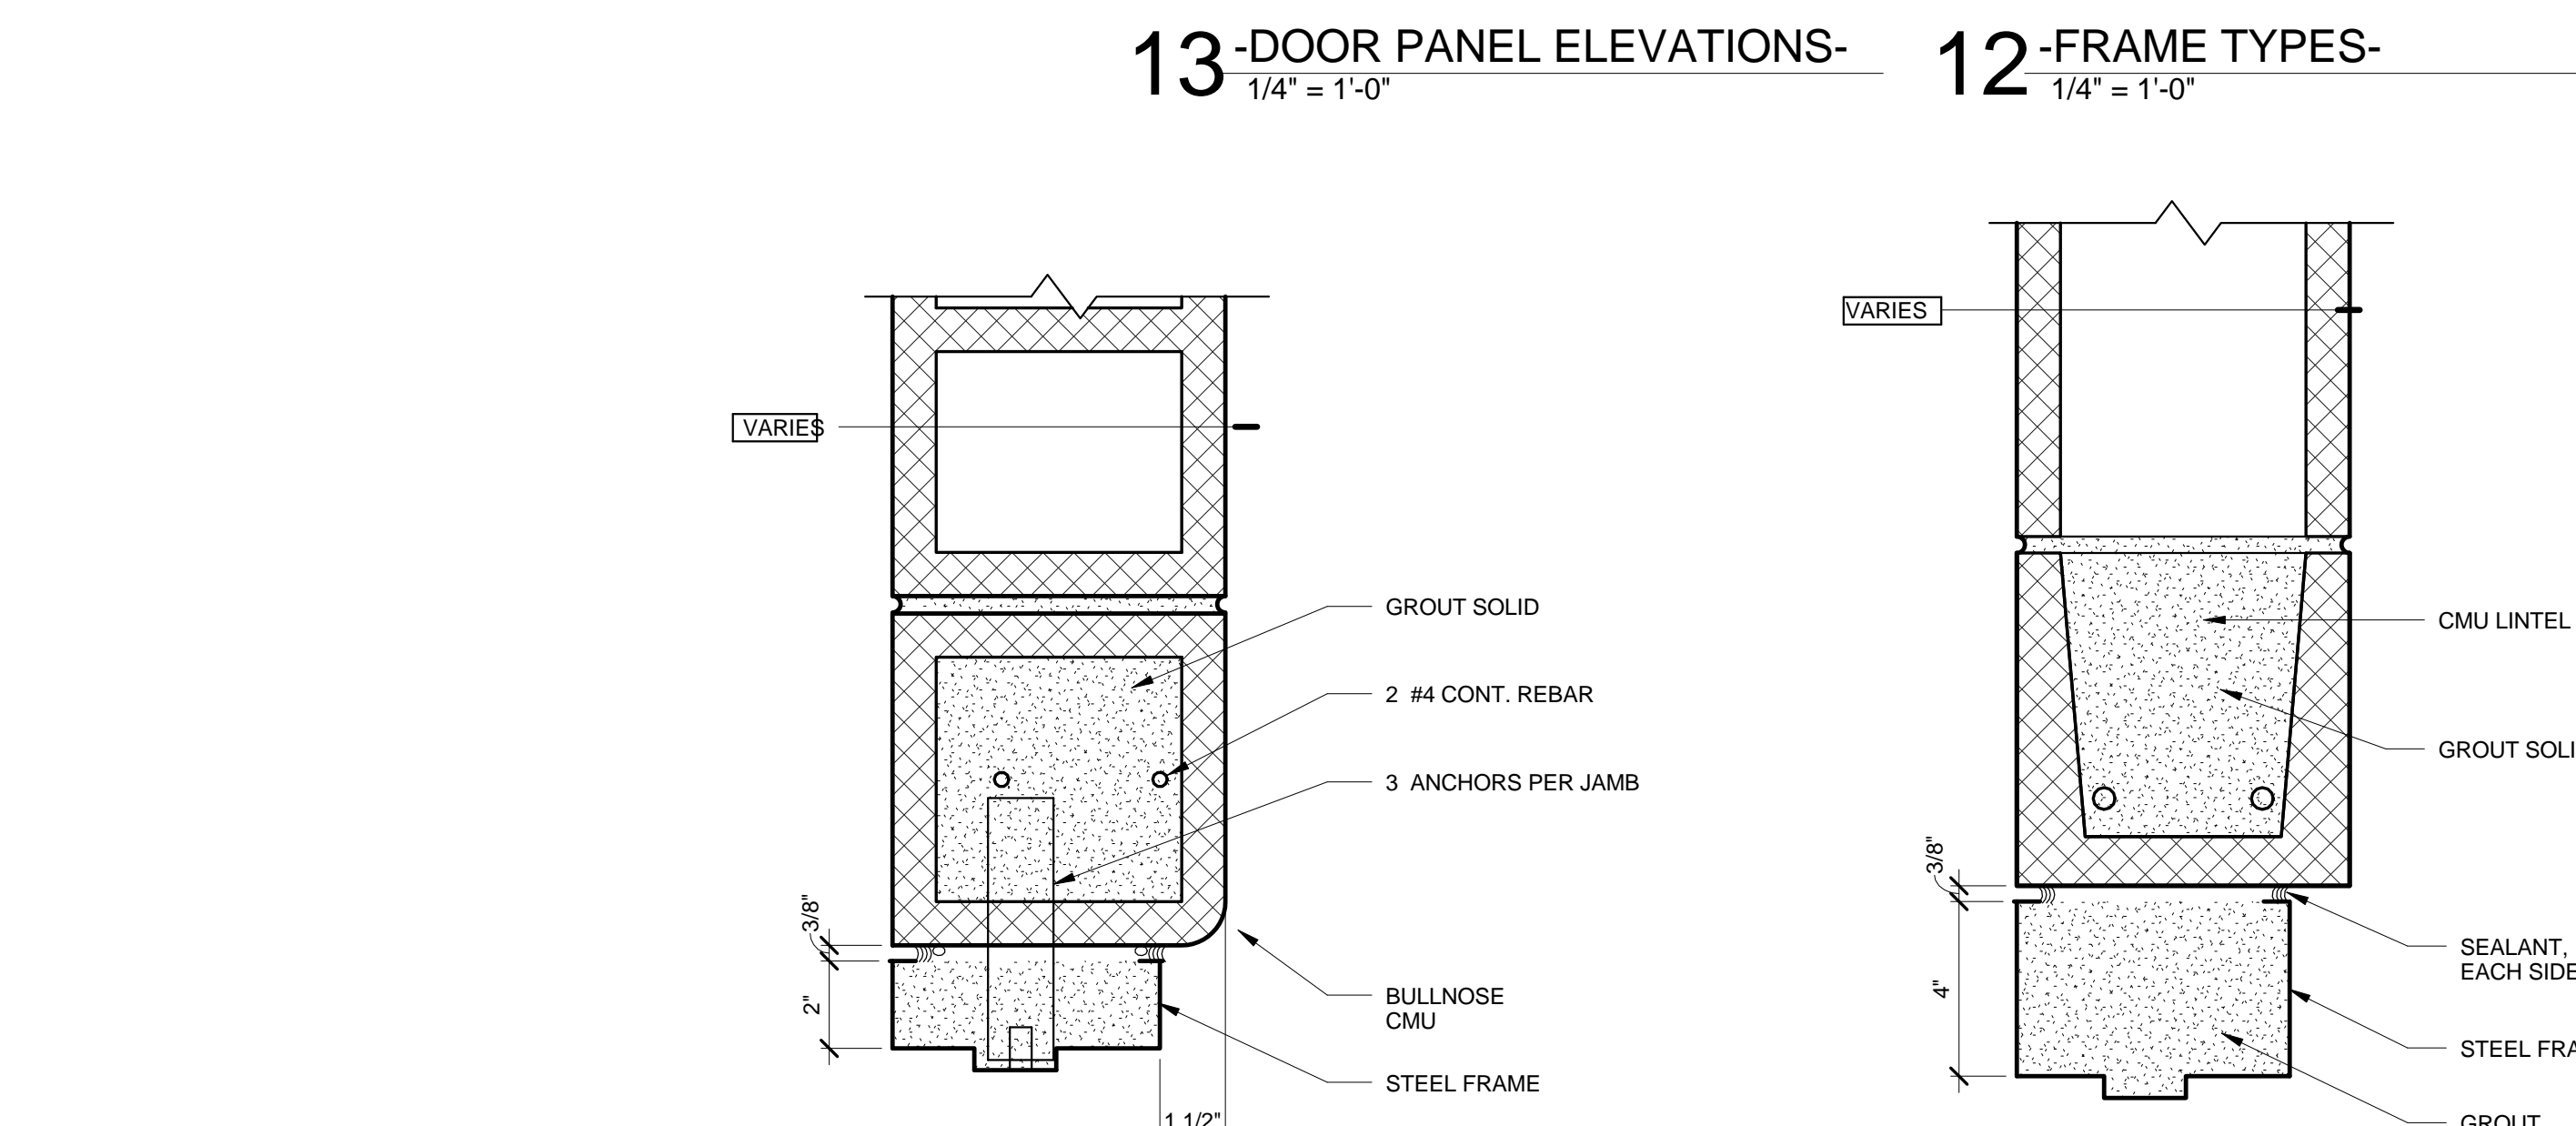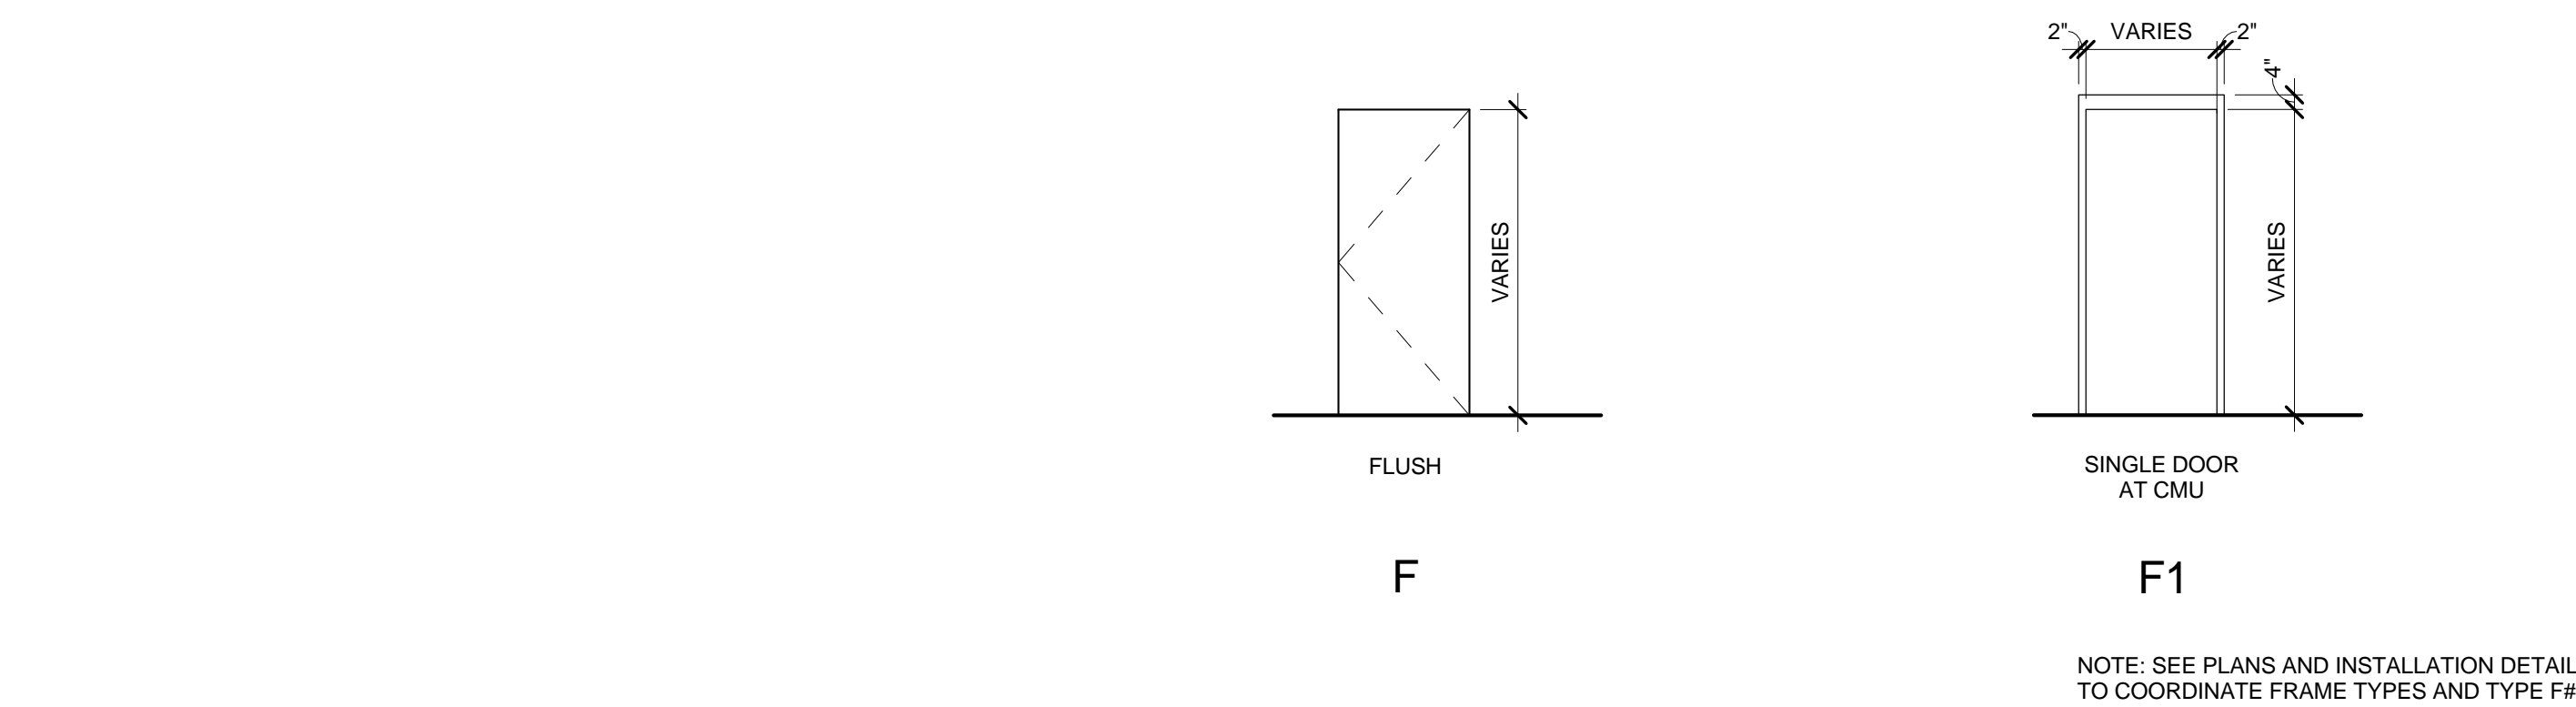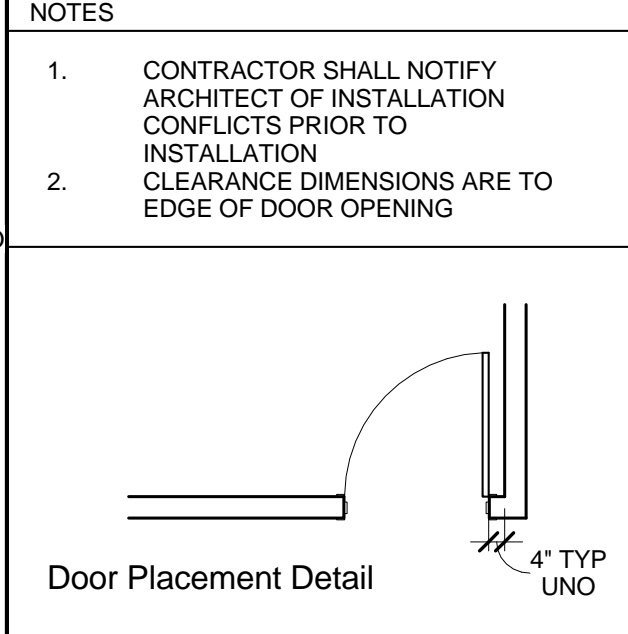


Bojangles' Coliseum Renovations Phase 2

2700 EAST INDEPENDENCE BOULEVARD CHARLOTTE, NC 28205



CITY OF CHARLOTTE

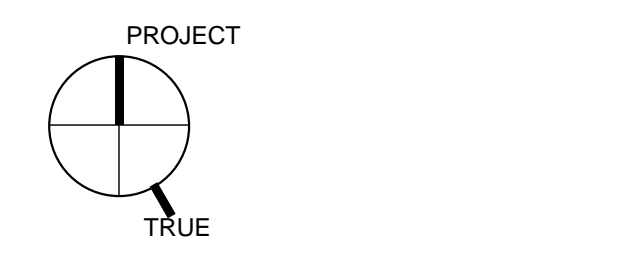

REVISION	DATE	DESCRIPTION
A	4/21/2016	ADDENDUM A
CD	04-15-2016	CONTRACT DOCUMENTS
ISSUE	DATE	DESCRIPTION

FULL SET ISSUES

PROJECT NO:	3800-005
P.I.C.	M. Woolen
P.MGR.	M. Woolen
P.ARCH.	J. Blain
DESIGN BY	B. Bartholomew
JOB CAPTAIN	
DRAWN BY	
CHECKED BY	

ODELL ASSOCIATES INC. © 2015

DETAILS & DOOR SCHEDULE