

INDEX	
	TOTAL PLOT AREA = 106937.17 SQ.MT.
	PHASE-I AREA =26676 sq.mt(6a 23.6g)
	PHASE-II AREA =45978 sq.mt(11a 14.4g)
	PHASE-III AREA =34283.17 sq.mt(8a 18.8 g)

ARCHITECT'S SIGNATURE

H.R.SHYAMALA  
BCC/BL-3.6/A:2959/2019-20

OWNER'S SIGNATURE

( DIRECTOR )  
M/S. ADARSH HAVEN PRIVATE LIMITED

PROJECT :

PROPOSED RESIDENTIAL APARTMENT BUILDING AT KHATHA No.783, Sy. No. 3 & 9, OF GASTHIKEMPAHALLI VILLAGE, WARD NO.05 , JAKKURU, YELAHANKA ZONE, BANGALORE.

TITLE :

SITE PLAN

SCALE = 1 : 500

Total plot area = 106937.17 SQ.MT.




**PHASE-II AREA**  
=45978 sq.mt(11a 14.4g)

TOTAL PLOT AREA = 106937.17 SQ.MT.

PHASE-I AREA =26676 sq.mt(6a 23.6g)

PHASE-III AREA =34283.17 sq.mt(8a 18.8 g)

SIDE - 1 PHASE-II AREA =45978 sq.mt(11a 14.4g)

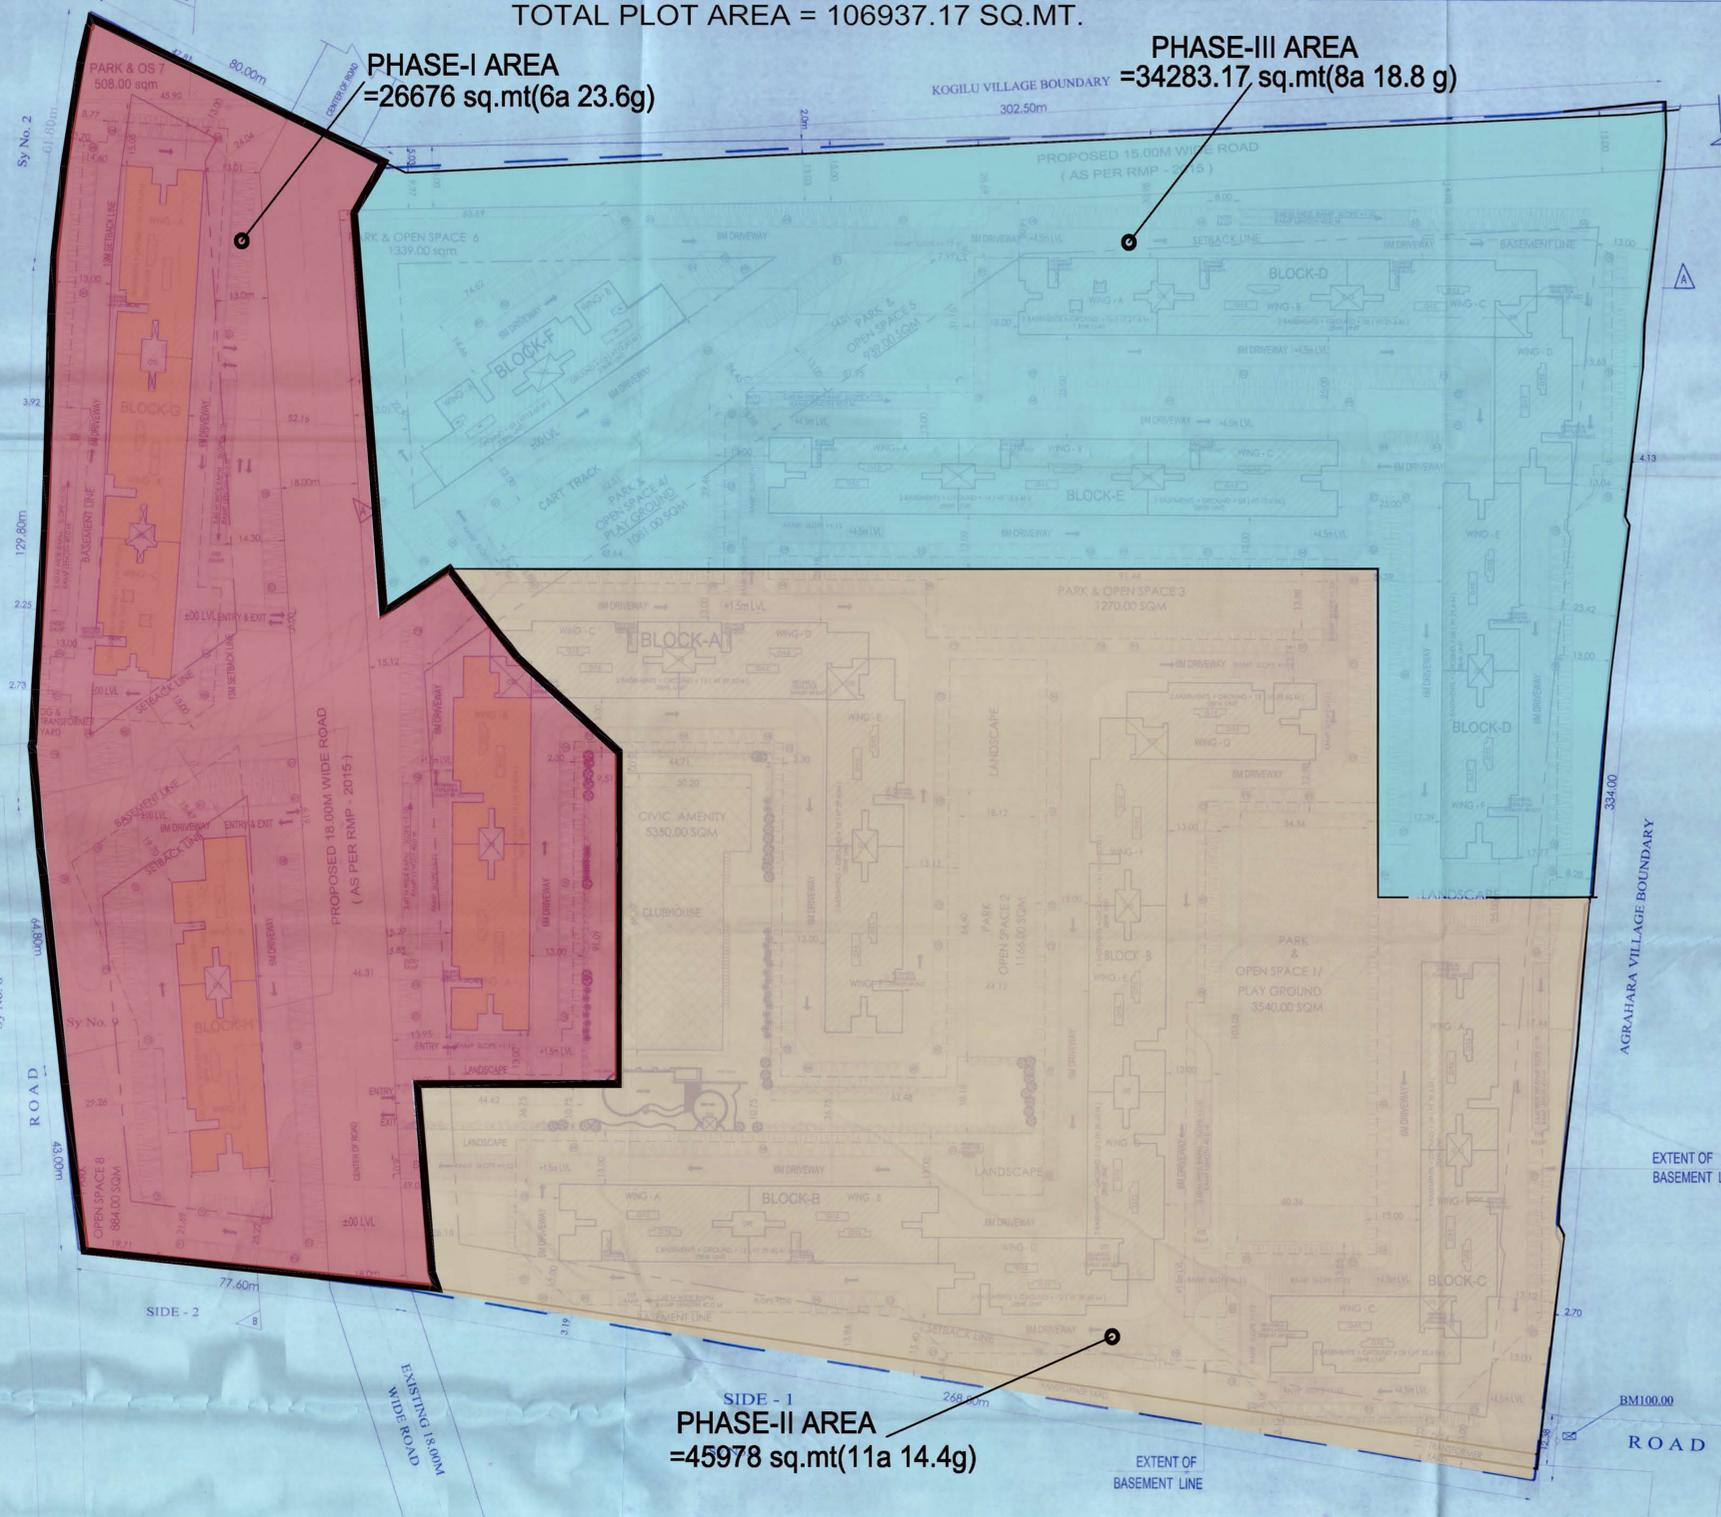

BMP/ADDL DIR/ID NORTH/1P/0038/2019-20

- 1. Section is enclosed for the Residential Apartment Building at Khata No. 783, Sy No. 3 & 4, Gashthi Kempanahalli Village, Ward No. 05, Yelahanka Zone, Bangalore.
2. Section is enclosed for the Residential Apartment Building at Khata No. 783, Sy No. 3 & 4, Gashthi Kempanahalli Village, Ward No. 05, Yelahanka Zone, Bangalore.
3. Section is enclosed for the Residential Apartment Building at Khata No. 783, Sy No. 3 & 4, Gashthi Kempanahalli Village, Ward No. 05, Yelahanka Zone, Bangalore.

Table with columns: Block Name, Total Built Up Area (Sq.Mt.), Deletions (Area in Sq.Mt.), Proposed FAR Area (Sq.Mt.), Total FAR Area (Sq.Mt.), Total No. of Floors. Includes data for Block A, B, C, D, E, F, G, H, I, J, K, L, M, N, O, P, Q, R, S, T, U, V, W, X, Y, Z.

Table with columns: Sl. No., Name of the Statutory Reference No. & Date, Conditional Imposed. Lists various statutory references and their dates.

Table with columns: Block Name, Total Built Up Area (Sq.Mt.), Deletions (Area in Sq.Mt.), Proposed FAR Area (Sq.Mt.), Total FAR Area (Sq.Mt.), Total No. of Floors. Includes data for Block A, B, C, D, E, F, G, H, I, J, K, L, M, N, O, P, Q, R, S, T, U, V, W, X, Y, Z.

Table with columns: AREA STATEMENT (BMP), VERGULING, 6.8.11, VERGULING, 6.8.11. Includes details for Project Details, Location, and Building Specifications.

Table with columns: Block Name, Block Type, Block Subtype, Block Status, Block Use Category. Lists various block types and their categories.

Table with columns: Block Name, Type, Subtype, Area, Height, etc. Includes details for Required Parking (Table 7a) and Parking Check (Table 7b).

Table with columns: Block Name, No. of Storeys, Total Built Up Area (Sq.Mt.), Deletions (Area in Sq.Mt.), Proposed FAR Area (Sq.Mt.), Total FAR Area (Sq.Mt.), Total No. of Floors. Includes data for FAR Tenement Details.

OWNER / CPA HOLDER'S SIGNATURE
OWNER'S ADDRESS WITH ID NUMBER & CONTACT NUMBER
(MS ADARSH HAVEN PRIVATE LIMITED #10, Vital mallya road, BANGALORE)

ARCHITECT/ENGINEER /SUPERVISOR'S SIGNATURE
ATUL AGGARWAL
BCE/B-3.6/A.2620/2014-15 17.10.2014
Y-83 GROUND FLOOR, HAUZ KHAS

PROJECT TITLE : Proposed Residential Apartment Building at Khata No.783, Sy No. 3 & 9, Gashthi Kempanahalli Village, Ward No. 05, Yelahanka Zone, Bangalore.

DRAWING TITLE : SITE PLAN
SHEET NO : 01
JOINT DIRECTOR OF TOWN PLANNING (NORTH)
BHRUHAT BANGALURU MAHANAGARA PALIKE



The plan is Approved in accordance with the date for approval by the Commissioner BMP (NORTH) on 24/10/2019 subject to terms and condition laid down along with this building plan approval. BMP/ADDL DIR/ID NORTH/1P/0038/2019-20
Validity of this approval is two years from the date of issue