



SCHEDULE OF ROOMS & AREAS

TYPE	DESCRIPTION	AREA (SQ. M)	NO. OF ROOMS
1	APARTMENT	100000	1000
2	COMMON AREA	10000	100
3	STAIR	1000	10
4	LIFT	1000	10
5	MECHANICAL	1000	10
6	PLUMBING	1000	10
7	ELECTRICAL	1000	10
8	PAINTING	1000	10
9	LANDSCAPING	1000	10
10	CONCRETE	1000	10
11	ROOFING	1000	10
12	GLAZING	1000	10
13	MECHANICAL	1000	10
14	PLUMBING	1000	10
15	ELECTRICAL	1000	10
16	PAINTING	1000	10
17	LANDSCAPING	1000	10
18	CONCRETE	1000	10
19	ROOFING	1000	10
20	GLAZING	1000	10

VEHICLE AREAS

TYPE	DESCRIPTION	AREA (SQ. M)	NO. OF SPACES
1	APARTMENT	10000	1000
2	COMMON AREA	10000	1000
3	STAIR	10000	1000
4	LIFT	10000	1000
5	MECHANICAL	10000	1000
6	PLUMBING	10000	1000
7	ELECTRICAL	10000	1000
8	PAINTING	10000	1000
9	LANDSCAPING	10000	1000
10	CONCRETE	10000	1000
11	ROOFING	10000	1000
12	GLAZING	10000	1000
13	MECHANICAL	10000	1000
14	PLUMBING	10000	1000
15	ELECTRICAL	10000	1000
16	PAINTING	10000	1000
17	LANDSCAPING	10000	1000
18	CONCRETE	10000	1000
19	ROOFING	10000	1000
20	GLAZING	10000	1000

NOTE:
ALL DIMENSIONS ARE IN MM

ORIENTATION: SHEET NO: 05

OWNERS SIGNATURE:
(Signature)
GODREJ PROPERTIES LIMITED

ARCHITECT'S SIGNATURE:
(Signature)
DEEPA BHASKAR M.S.

PROJECT TITLE:
PROPOSED RESIDENTIAL BUILDING PLAN AT
S/N Nos 57/97, 58/97, 61/2, 60/3, 46/5, 46/1, 46/2,
46/3, 46/4, 46/5, 46/6, 46/7, 46/8, 46/9, 46/10, 46/11,
Agrahara Village, Bangalore East
BLOCK - K. L. M. N. P. S. T.

DEVELOPER:
GODREJ PROPERTIES LIMITED
GODREJ TOWNSHIP
BANGALORE, INDIA

PROJECT CONSULTANTS:
EDIFICE
EDIFICE CONSULTANTS PVT. LTD.
1, MANGALAM ROAD, BANGALORE 560001
TEL: 91 80 6607 6622 / 91 80 66 87 475

SUBJECT OF DRAWING:
PODIUM-2 FLOOR PLAN

REVISION: SCALE: 1:200 DATE: 22/09/2022
DRAWN: S.B. CHECKED: S.G.
JOB NO: DRAWING NO: A-105

01 **PODIUM-2 FLOOR PLAN**
SCALE: 1:200

02 **PODIUM-2 FLOOR PLAN**
SCALE: 1:200

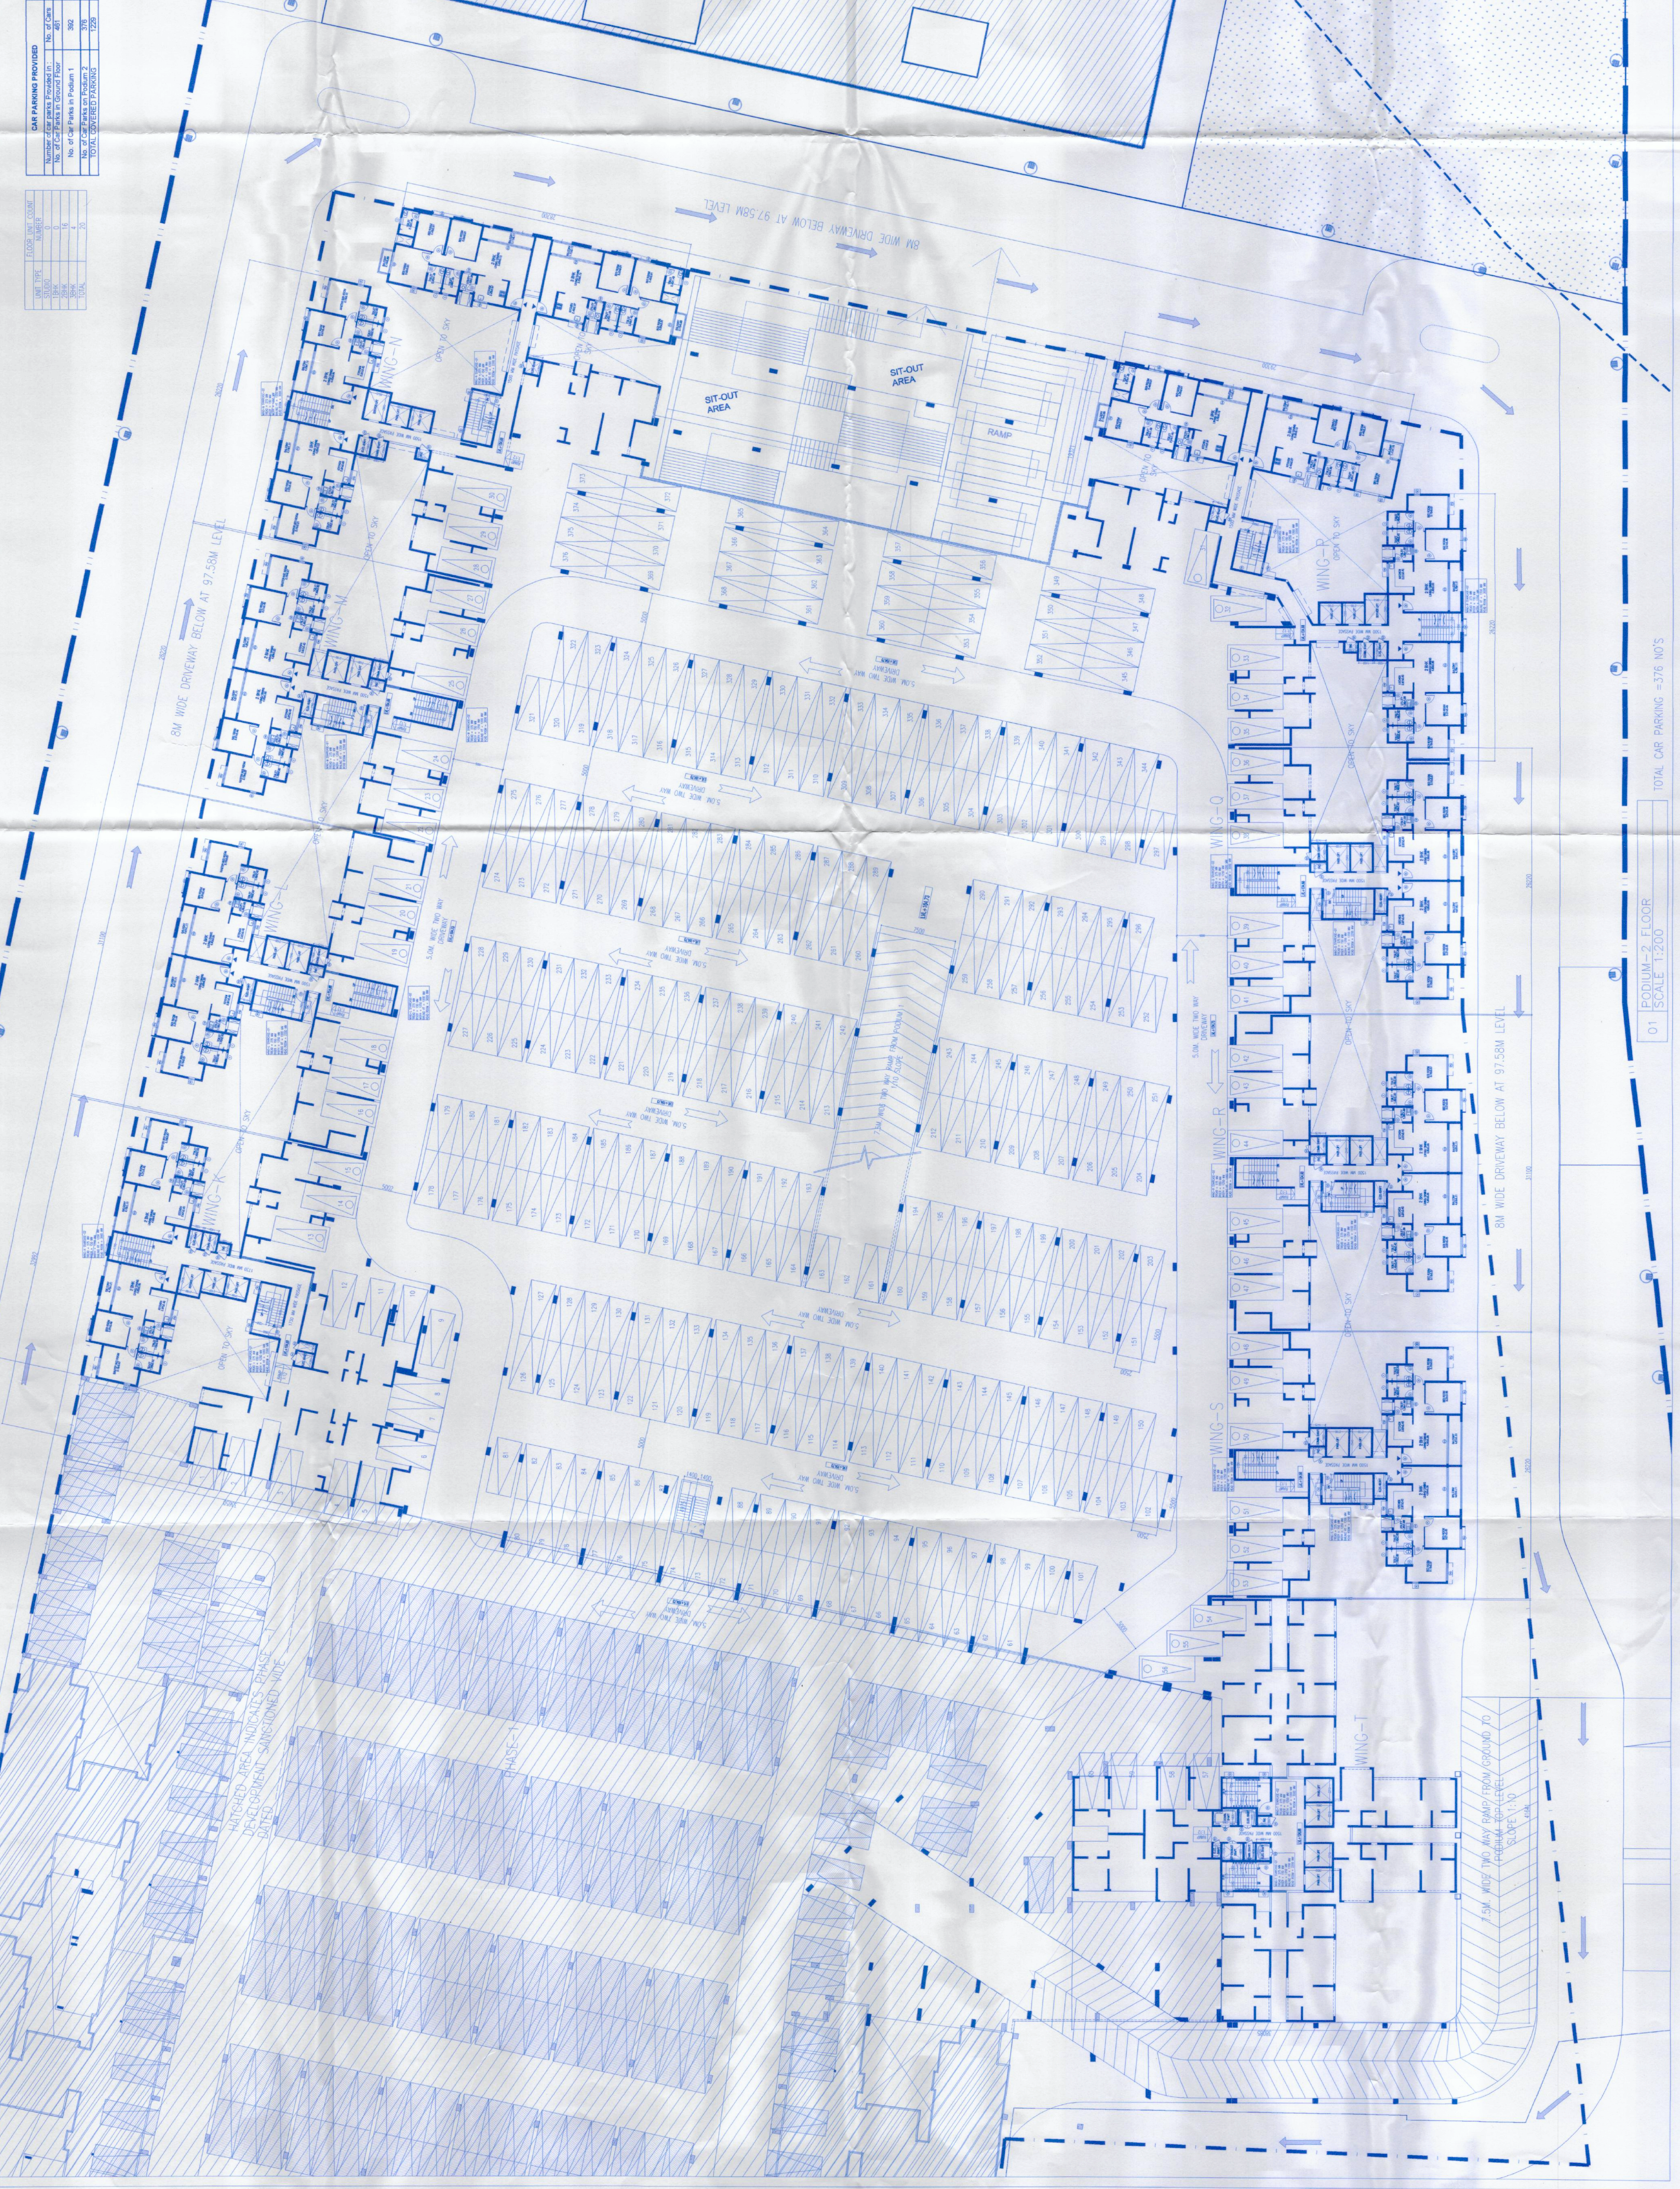

TOTAL CAR PARKING = 376 NO'S

01: PODIUM-2 FLOOR PLAN
SCALE: 1:200