

24 M.WIDE ROAD

24 M.WIDE ROAD

KEY PLAN

PHASE - 1

PHASE - 2

LEGEND:

S.No.	SYMBOL	DESCRIPTION
1.	CA	CATCHMENT
2.	U	UNDERGROUND DRAIN
3.	W	WATER
4.	S	SEWER LINE
5.	○	PROPOSED FIREWELL
6.	—	APPROXIMATE PROPOSED PROJECT
7.	—	EXISTING BUILDING FOOTPRINT
8.	—	PROPOSED WATER SUPPLY LINE FOR INTERNAL USE
9.	—	GARDEN DRAIN
10.	—	WASTEWATER CHAMBER FOR SOLID WASTE
11.	—	BASEMENT RETAINING WALL
12.	—	PLANTING
13.	—	EXISTING TANK
14.	—	EXISTING TANK
15.	—	PIPE BRIDGE CONNECTION
16.	—	ANTIFLOOD VALVE
17.	—	ROOFER VALVE (ROOF VALVE)
18.	—	ISOLATING VALVE WITH WASHDOWN CHAMBER
19.	—	STANDARD
20.	—	STANDARD
REVISIONS:

REV. NO.	DATE	DESCRIPTION
R3	22.10.2018	Arch. Plan Revised
R2	31.07.2018	Revised as per requirement
R1	22.07.2018	Revised as per requirement

PROJECT: MANHATTAN GROUP HOUSING AT LUCKNOW

SITE PLAN

CO-ORDINATE LAYOUT

drawing released for:

APPROVAL SUBMISSION

ADVANCE COPY CONSTRUCTION


dig. No. RUP/18/02 drawn by SRS

SCALE: 1:425 designed by Shaik Shabbir

DATE: July 2018 checked by Anand Hanley

ARCHITECT: DESIGN FORUM INTERNATIONAL
 107, RAJABAGH ROAD, NEW DELHI
 PHONE: 91-11-26104411 FAX: 091111

SERVICES CONSULTANT: Consumate Engineering Services (P) Ltd.
 2/10 DDA COLONY, PHASE - II, GATE - 47, BAHADURPUR
 TEL: 011-26104411 FAX: 011-26104412
 101, OKHRA MAIN ROAD, OKHRA, GATE - 12, OKHRA
 TEL: 011-26104411 FAX: 011-26104412
 E-MAIL: csesp@csesp.com WEBSITE: www.cesp.com

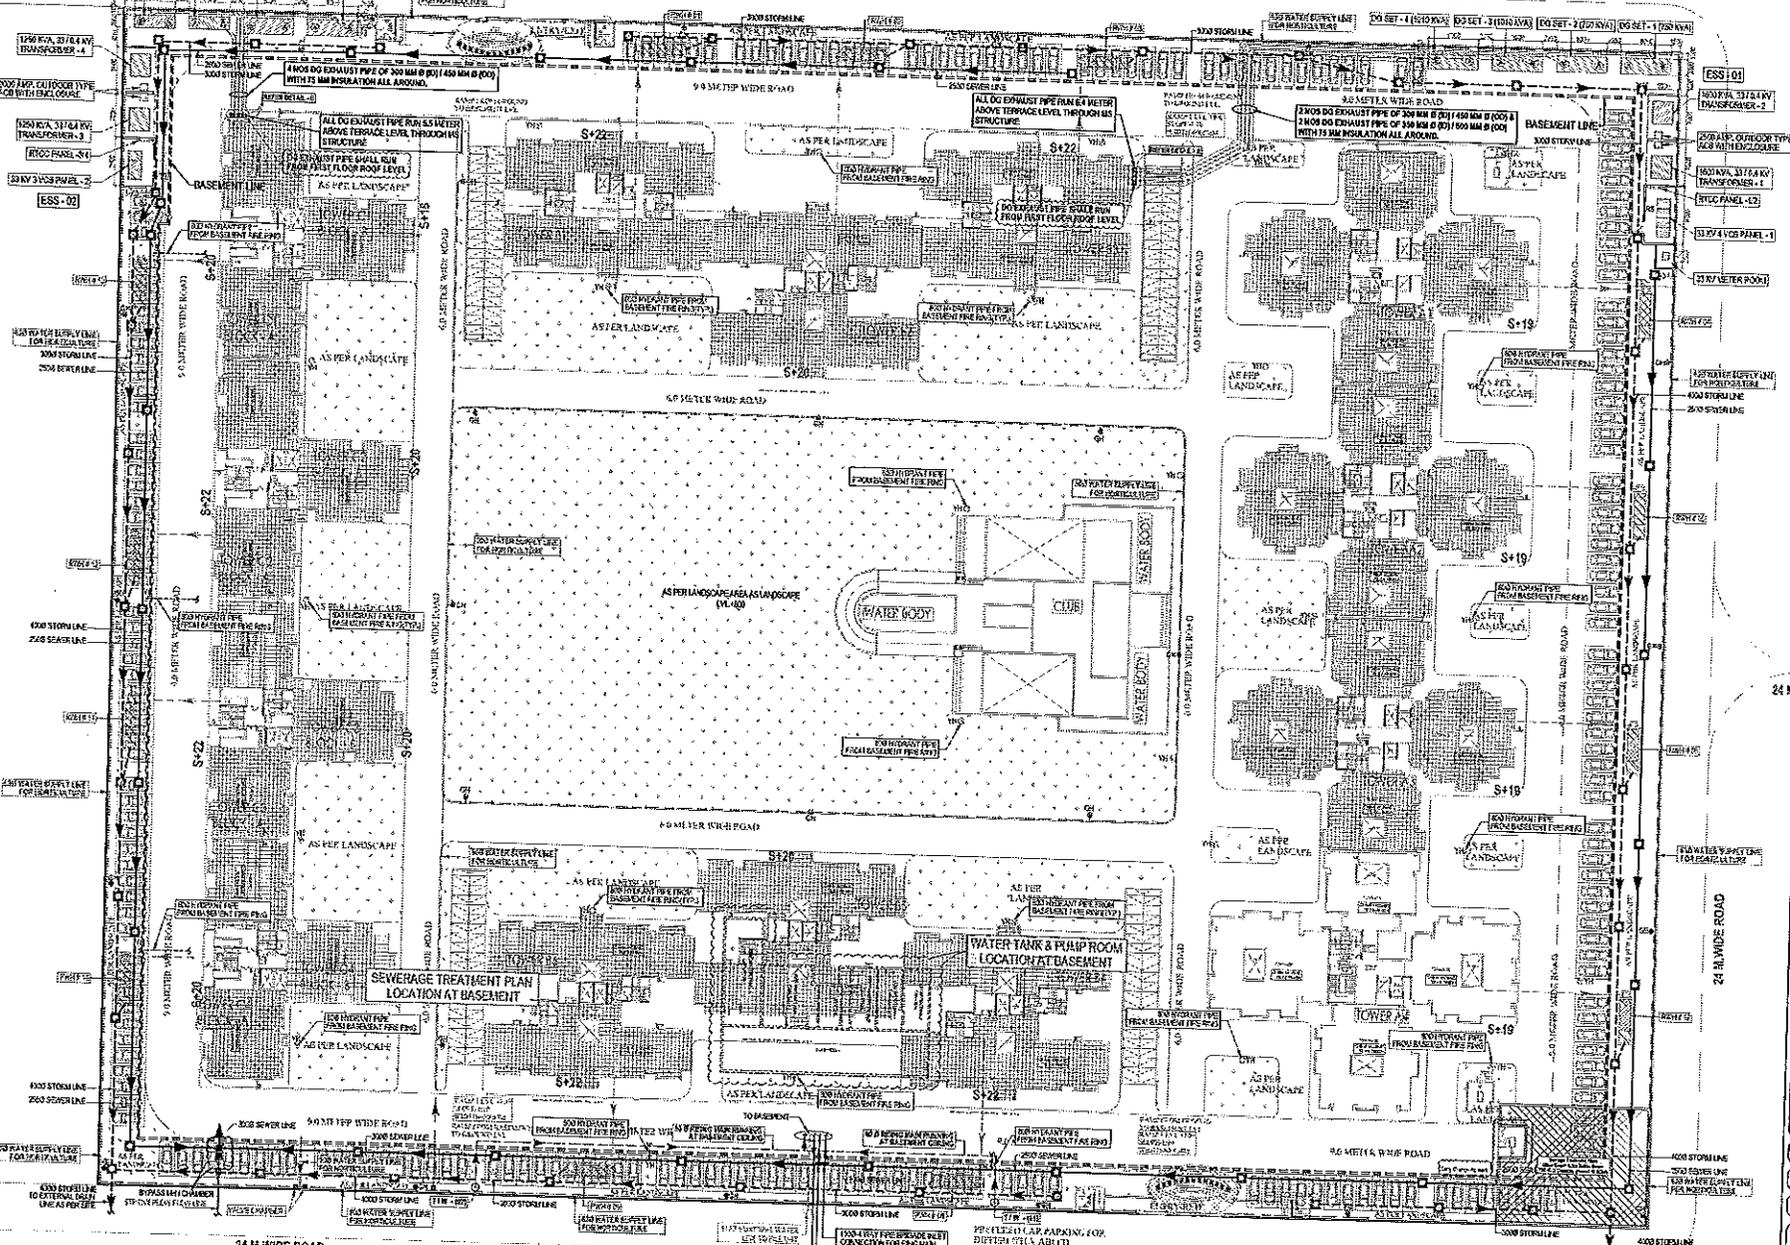

24 M.WIDE ROAD

24 M.WIDE ROAD

24 M.WIDE ROAD

24 M.WIDE ROAD