



KEYPLAN




PROJECT
PROPOSED RESIDENTIAL ROW HOUSING
SHOWING GF, FF, SF PLAN AT KHATHA
NO.1848/179/182/1/182/2 E KHATHA
NO:150200300100326063
IN KAGGLIPURA VILLAGE, UTTARAHALLI
HOBLI, BANGLORE SOUTH TALKUK,
KPA APPROVED DEVELOPMENT PLAN
VIDE LETTER NO. KPA/LAO/17/23-24
DATED 21-12-2023.

OWNER'S SIGNATURE


Signature
M/S SATTVA GROUP RESI PVT Ltd
GPA Holder For Bhavani Enterprises

ARCHITECT'S SIGNATURE

Signature
PADMAJA KRISHNA PRASAD
NO.150200300100326063
FOR A & A ARCHITECTS AND PLANNERS (P) LTD,
103/1A, 40th CROSS ROAD, 27th MAIN ROAD, JAYANAGAR 4th T-BLOCK,
BANGALURU KARNATAKA - 560041
PH:9480555108, 9480537108 Email:architects@aapl.net

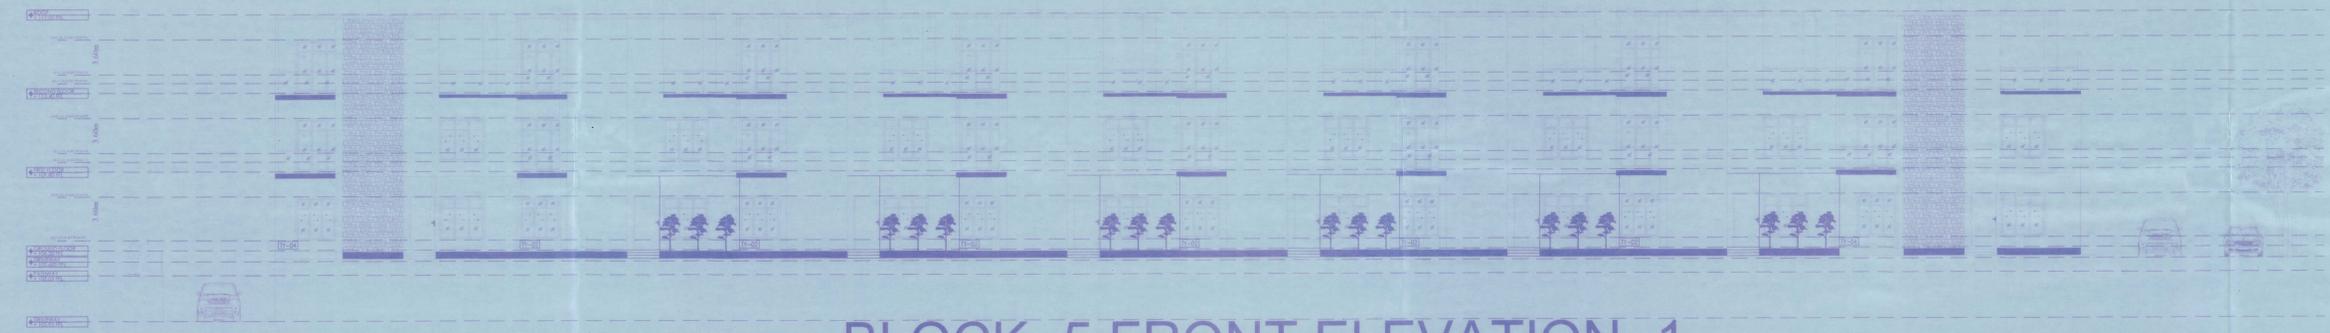

BLOCK -5 FRONT ELEVATION- 1

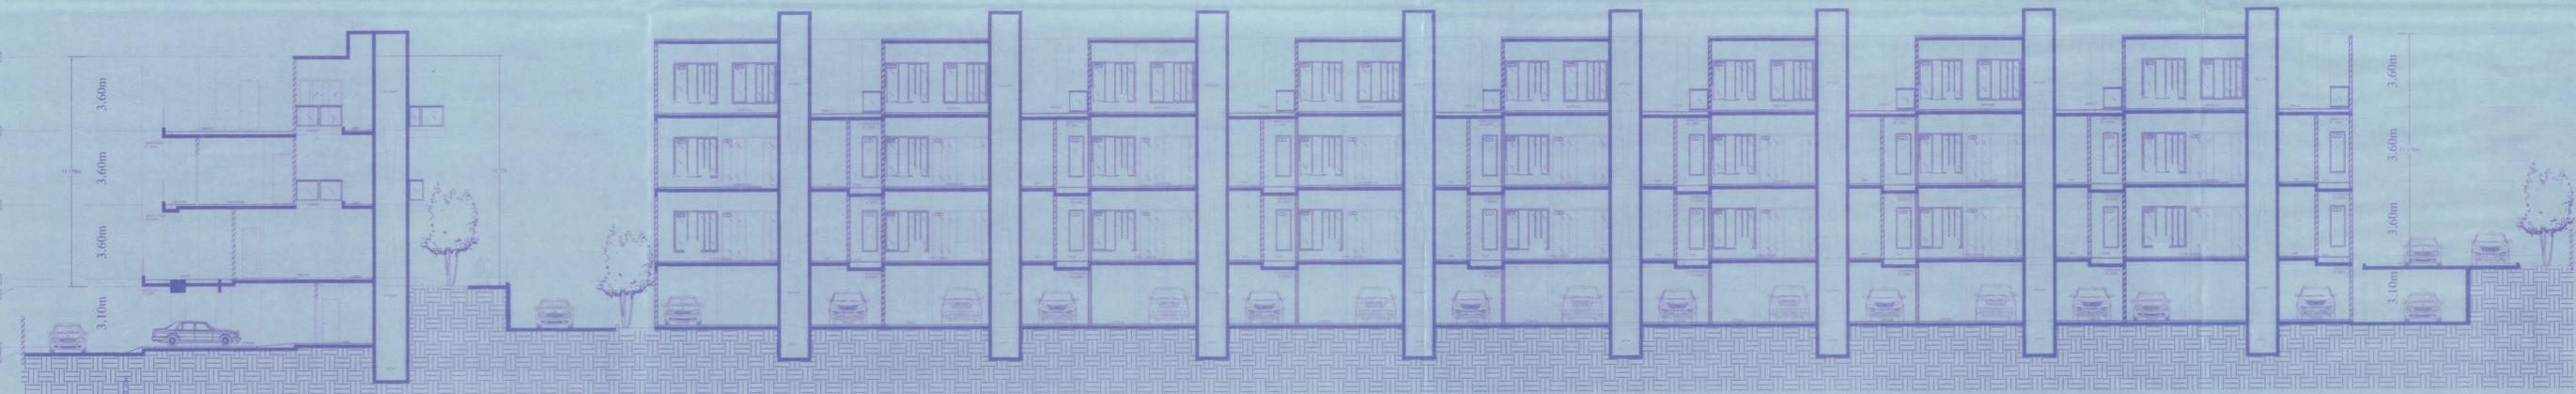

BLOCK 5- SECTION

BLOCK - 05 ELEVATION & SECTION
SCALE: 1:100

ಇದರಲ್ಲಿ ಈ ಕೆಳಗೆ ವಿವರಿಸಲಾಗಿದೆ ವಿಷಯಗಳನ್ನು
ಈ ಯೋಜನೆಯಲ್ಲಿ ಅನುಷ್ಠಾನಿಸುವುದು
ಅಥವಾ ಅನುಷ್ಠಾನಿಸಲು ಸಾಧ್ಯವಿಲ್ಲದಿದ್ದರೆ
ಅದರ ಕಾರಣವನ್ನು ವಿವರಿಸಿ ಸಾರ್ವಜನಿಕ
ಪ್ರದರ್ಶನಕ್ಕೆ ಸಲ್ಲಿಸುವುದು.
ಪ್ರಾ.ಯೋ.ನಂ. 150200300100326063
21-12-2023

Kanakapura Development Authority

HCMJ+528, Chathra,
Golden Town -KHB,
Karnataka 562117

PROJECT NUMBER: R14
SCALE: 1:100
BLOCK 05 : B - 05 ELEVATION & SECTION
FLOOR PLAN

SHEET 19 OUT OF 25