



BLOCK 4 FRONT ELEVATION

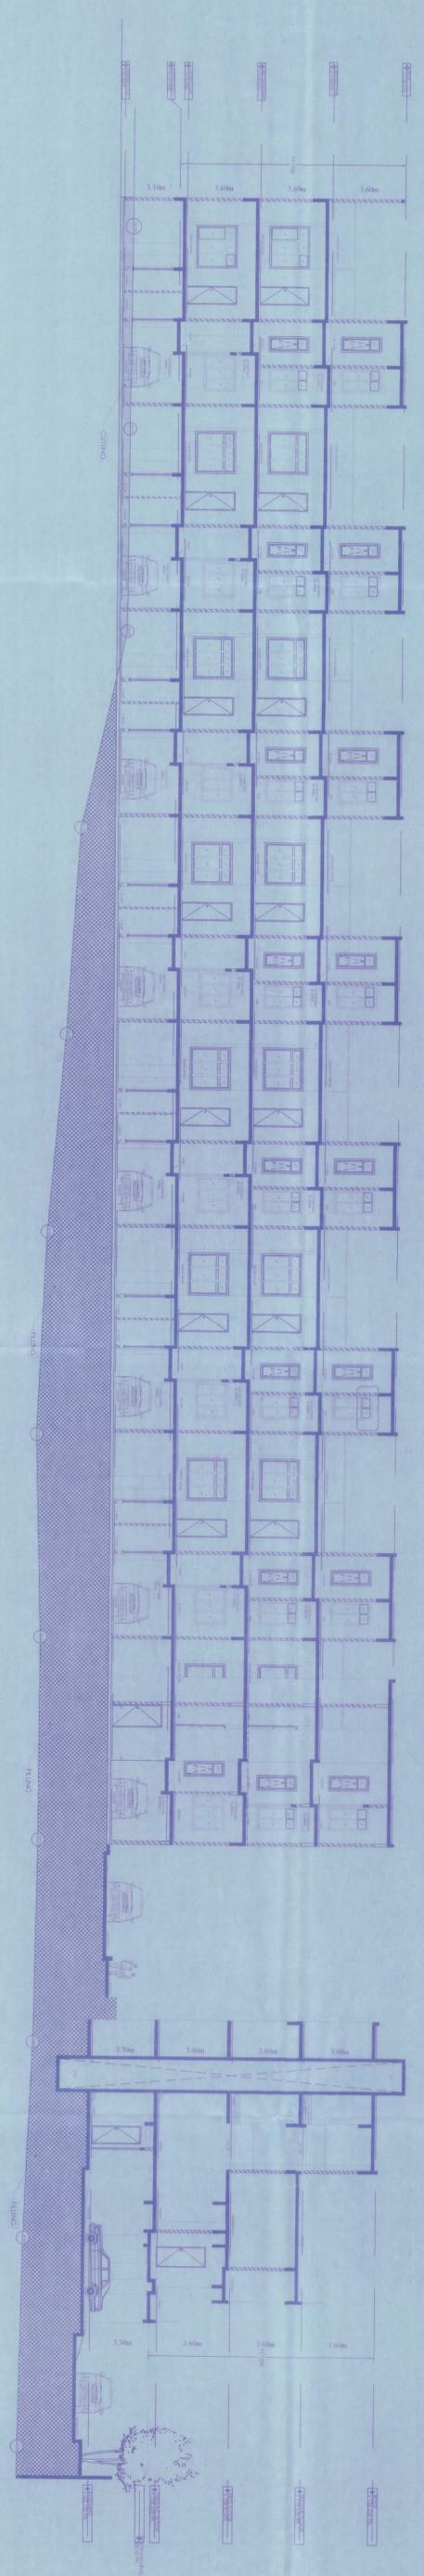

BLOCK 4- SECTION DD

BLOCK - 04 ELEVATION & SECTION

SCALE: 1:100

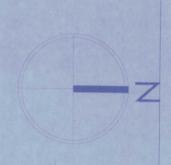

KEYPLAN




PROJECT
 PROPOSED RESIDENTIAL ROW HOUSING
 SHOWING GP, 75'5" PLAN AT KHATHA
 NO.2889/179/182/1/182/2 E KHATHA
 NO.15020303000028603
 IN KAGGIPURVA VILLAGE, UTTARAHALI
 HOBLI, BANGLORE SOUTH TALUK,
 KRA APPROVED DEVELOPMENT PLAN
 VIDE LETTER NO. KPM/LA/O/17/23-24
 DATED 21-12-2023

OWNERS SIGNATURE

Padma Krishna Prasad
 MS SATYA GROUP RESI PVT LTD
 GFA Holder For Bhavani Enterprises
ARCHITECT'S SIGNATURE

PADMA KRISHNA PRASAD
 NO.80081, 3-23/A-4/391-52
 10th FLOOR, CHOKKIBANDA, 560021
 BANGALURU, KARNATAKA, INDIA
 MOBILE NO. 98453 22222
 EMAIL: PADMAKRISHNA@GMAIL.COM

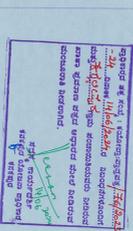

Kanakapura Development Authority

HQM/J-528 Chaitra
 Golden Town -KHB
 Kanataka 562117

PROJECT NUMBER: R14
 SCALE: 1:100
 BLOCK 04 - B - 04 ELEVATION & SECTION
 PLAN
 SHEET 15 OUT OF 25