




PROPOSED 4 STOREY COUNCIL BUILDING AT R.MADUVVAREE

NOVEMBER 2021

INITIAL CONCEPTUAL DRAWING

PROJECT:
 PROPOSED 4 STOREY COUNCIL BUILDING AT
 R.MADUVVAREE | CONCEPTUAL

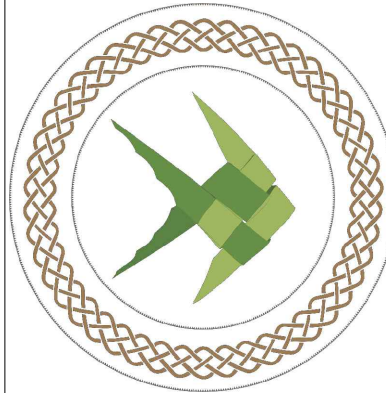

ARCHITECTURAL CONSULTANT:

PHASE:

- CONCEPT DESIGN
- ARCHITECTURAL DRAWINGS
- STRUCTURAL DRAWINGS
- SERVICES DRAWINGS
- AS-BUILT

NOTE FOR CONSTRUCTION:
 CONTRACTORS SHALL WORK
 FROM FIGURED DIMENSIONS
 ONLY.

CONTRACTORS MUST CHECK ALL
 DIMENSIONS ON SITE.

DISCREPANCIES MUST BE
 REPORTED IMMEDIATELY TO THE
 ARCHITECTS.

PROJECT NUMBER:
 0001

DESIGNED BY:
 SECRETARIATE OF MADUVVAREE COUNCIL




DATE:
 NOV 2021

SHEET NUMBER:

01

AMEENEE MAGU'

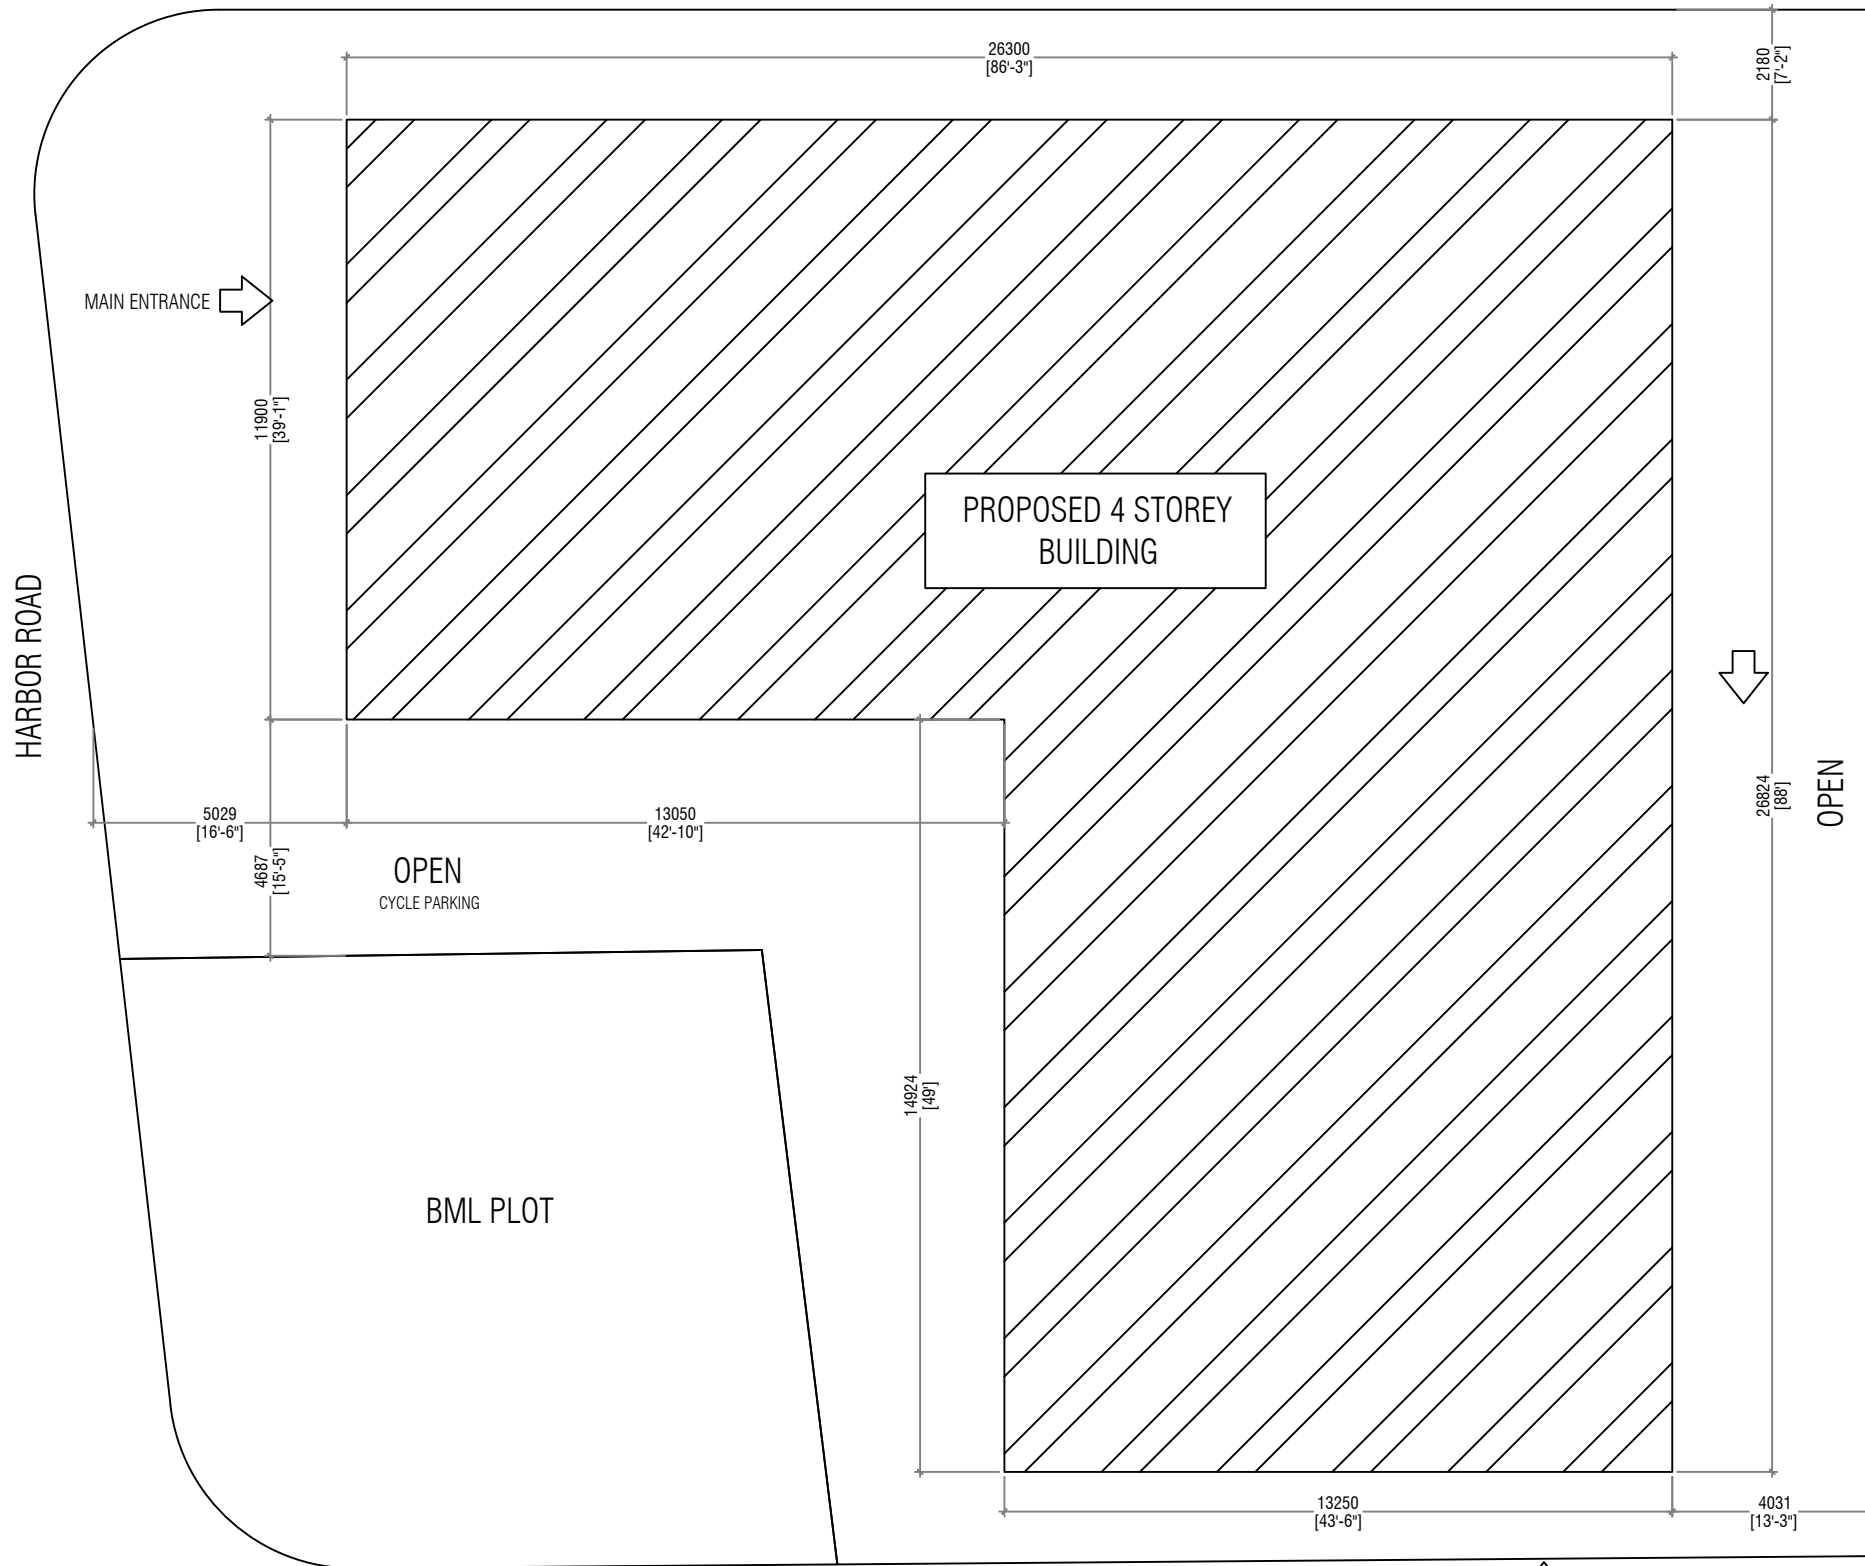

DESCRIPTION	AREA (m ²)
PLOT AREA	924.40
FOOT PRINT AREA	510.71
TOTAL FOOT PRINT AREA	2,042.84
OPEN AREA	413.69
DESIGNED PARKING AREA	83.37


VEVU DHOSHU HINGUN




SITE PLAN

SCALE 1:150



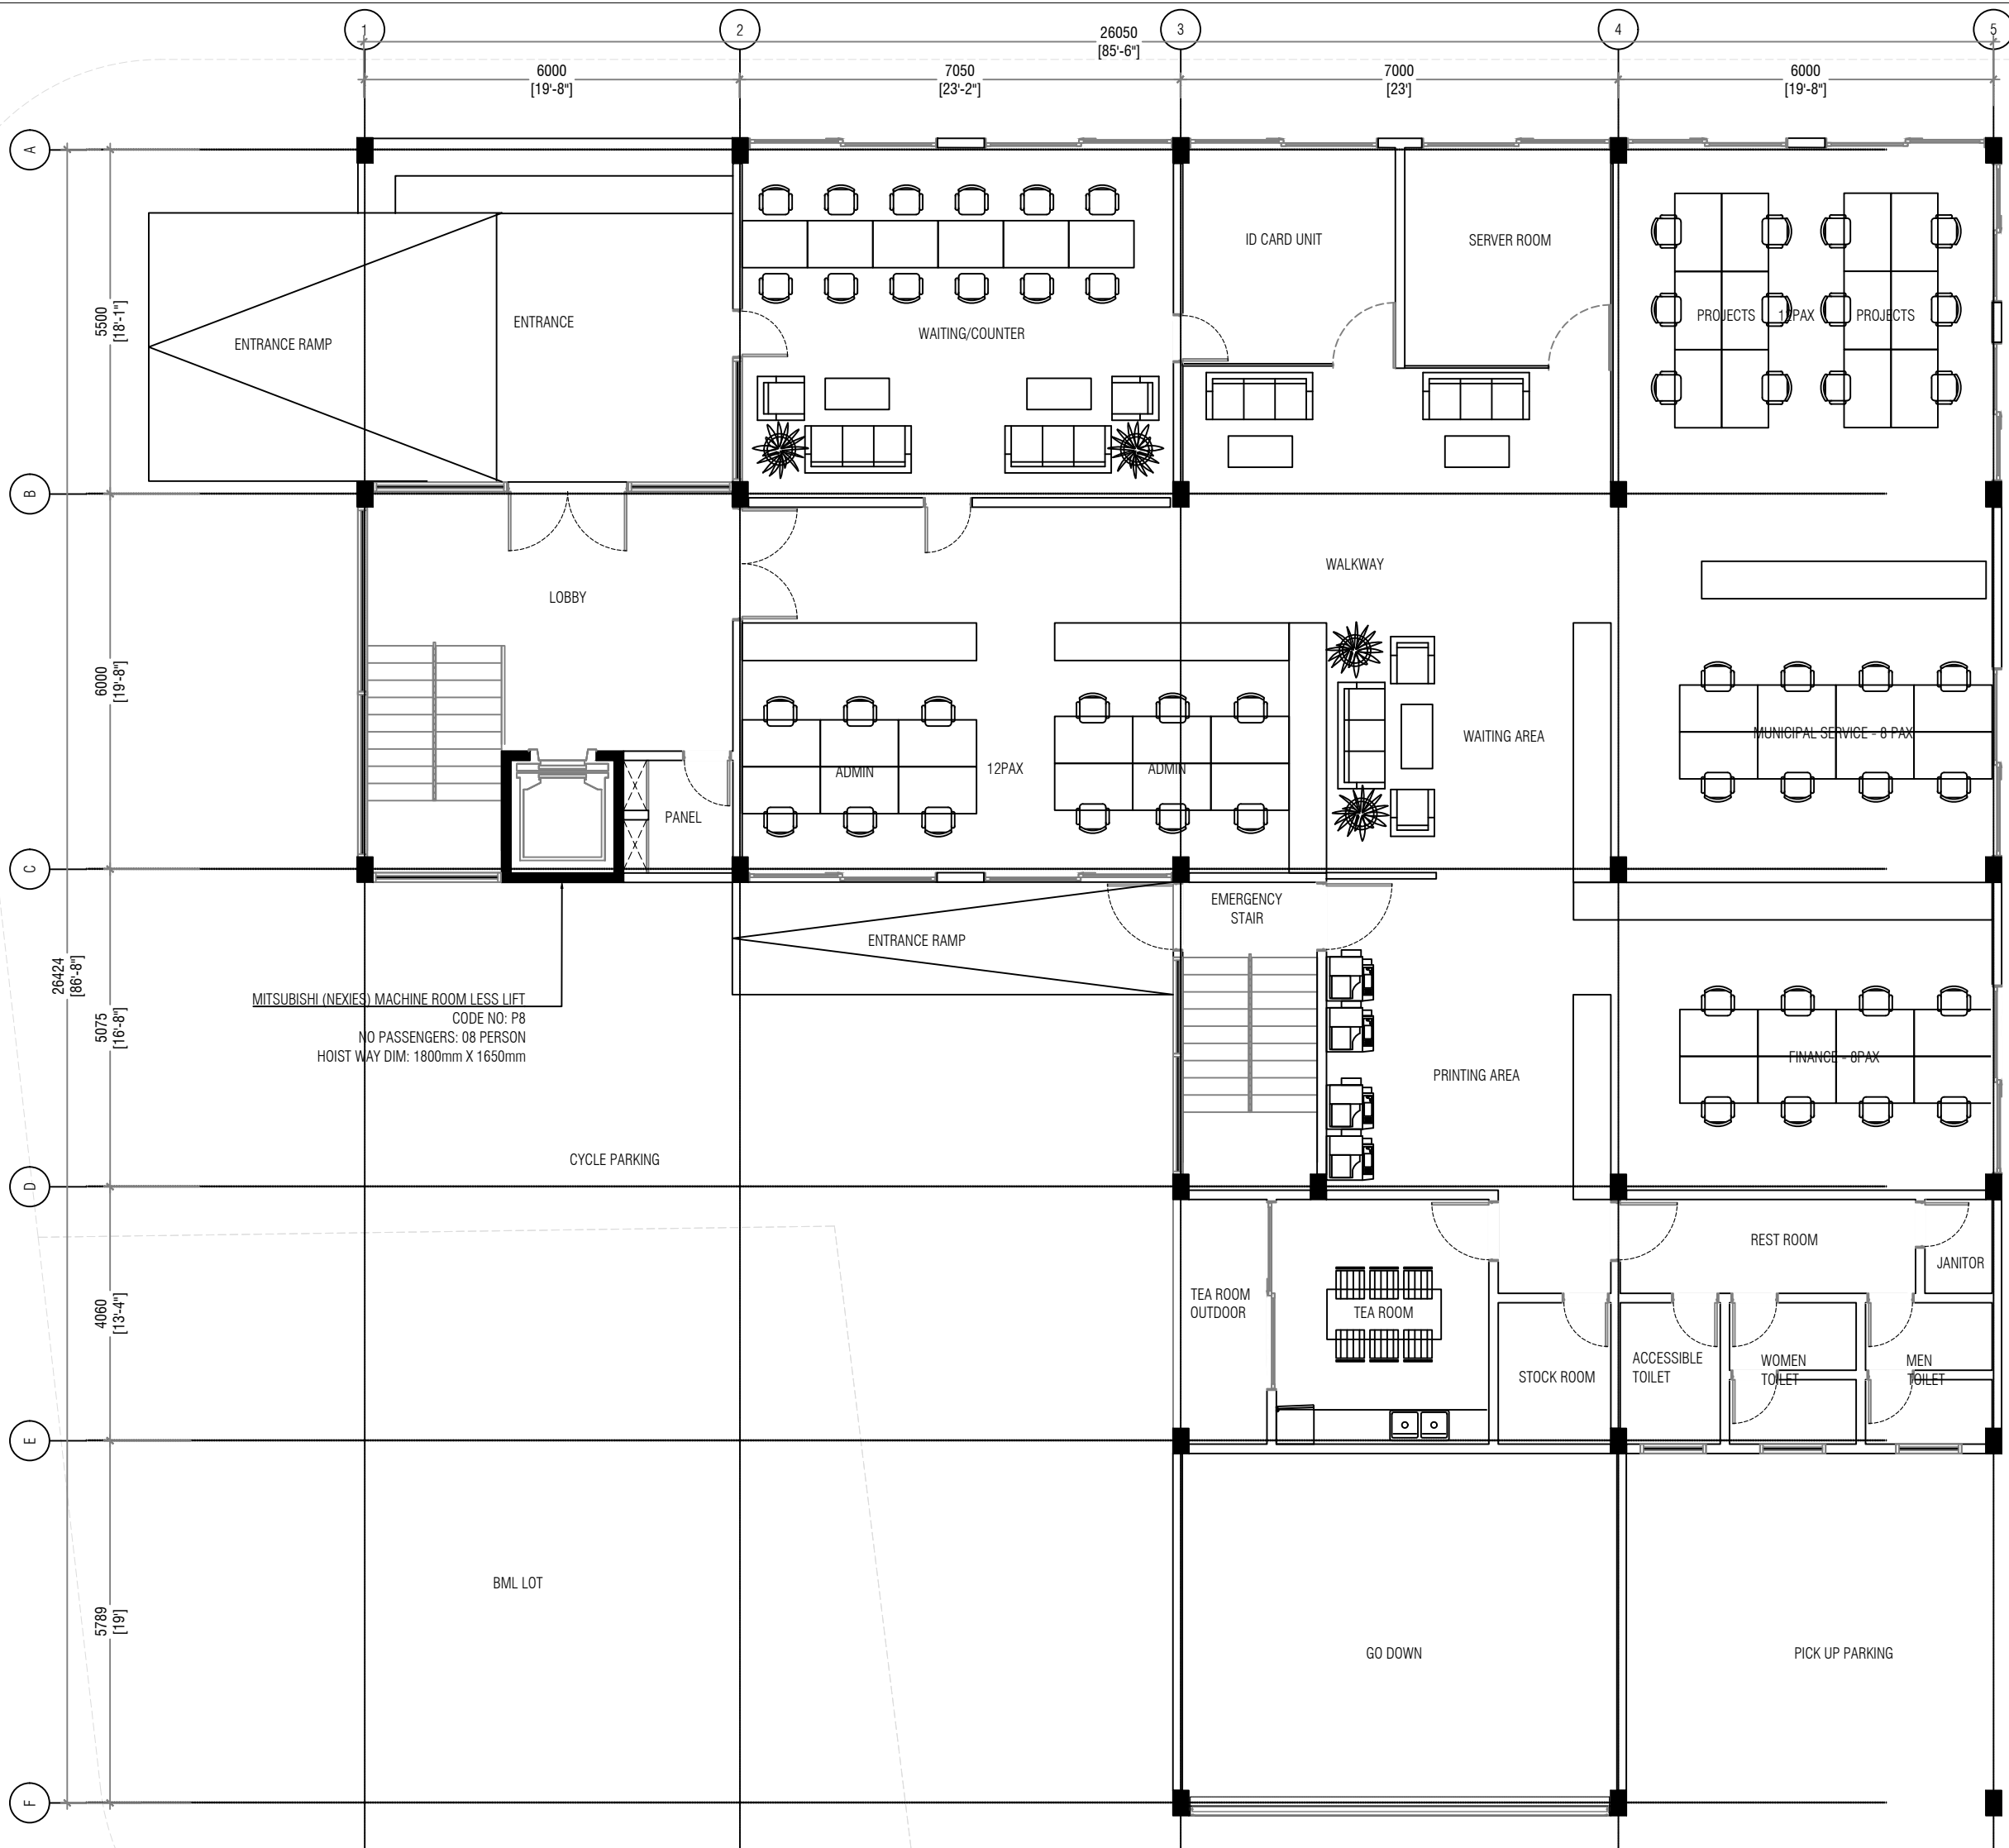

PROJECT:
PROPOSED 4 STOREY COUNCIL BUILDING AT
R.MADUVVAREE | CONCEPTUAL

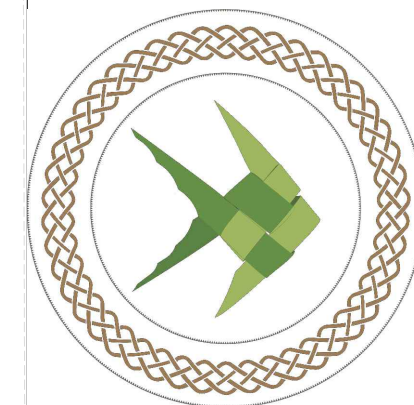

ARCHITECTURAL CONSULTANT:

PHASE:

- CONCEPT DESIGN
- ARCHITECTURAL DRAWINGS
- STRUCTURAL DRAWINGS
- SERVICES DRAWINGS
- AS-BUILT

NOTE FOR CONSTRUCTION:
CONTRACTORS SHALL WORK
FROM FIGURED DIMENSIONS
ONLY.

CONTRACTORS MUST CHECK ALL
DIMENSIONS ON SITE.

DISCREPANCIES MUST BE
REPORTED IMMEDIATELY TO THE
ARCHITECTS.

PROJECT NUMBER:
0001

DESIGNED BY:
SECRETARIATE OF MADUVVAREE COUNCIL




DATE:
NOV 2021

SHEET NUMBER:


02

GROUND FLOOR PLAN

SCALE 1:100
0 0.5 1 2 4 METERS

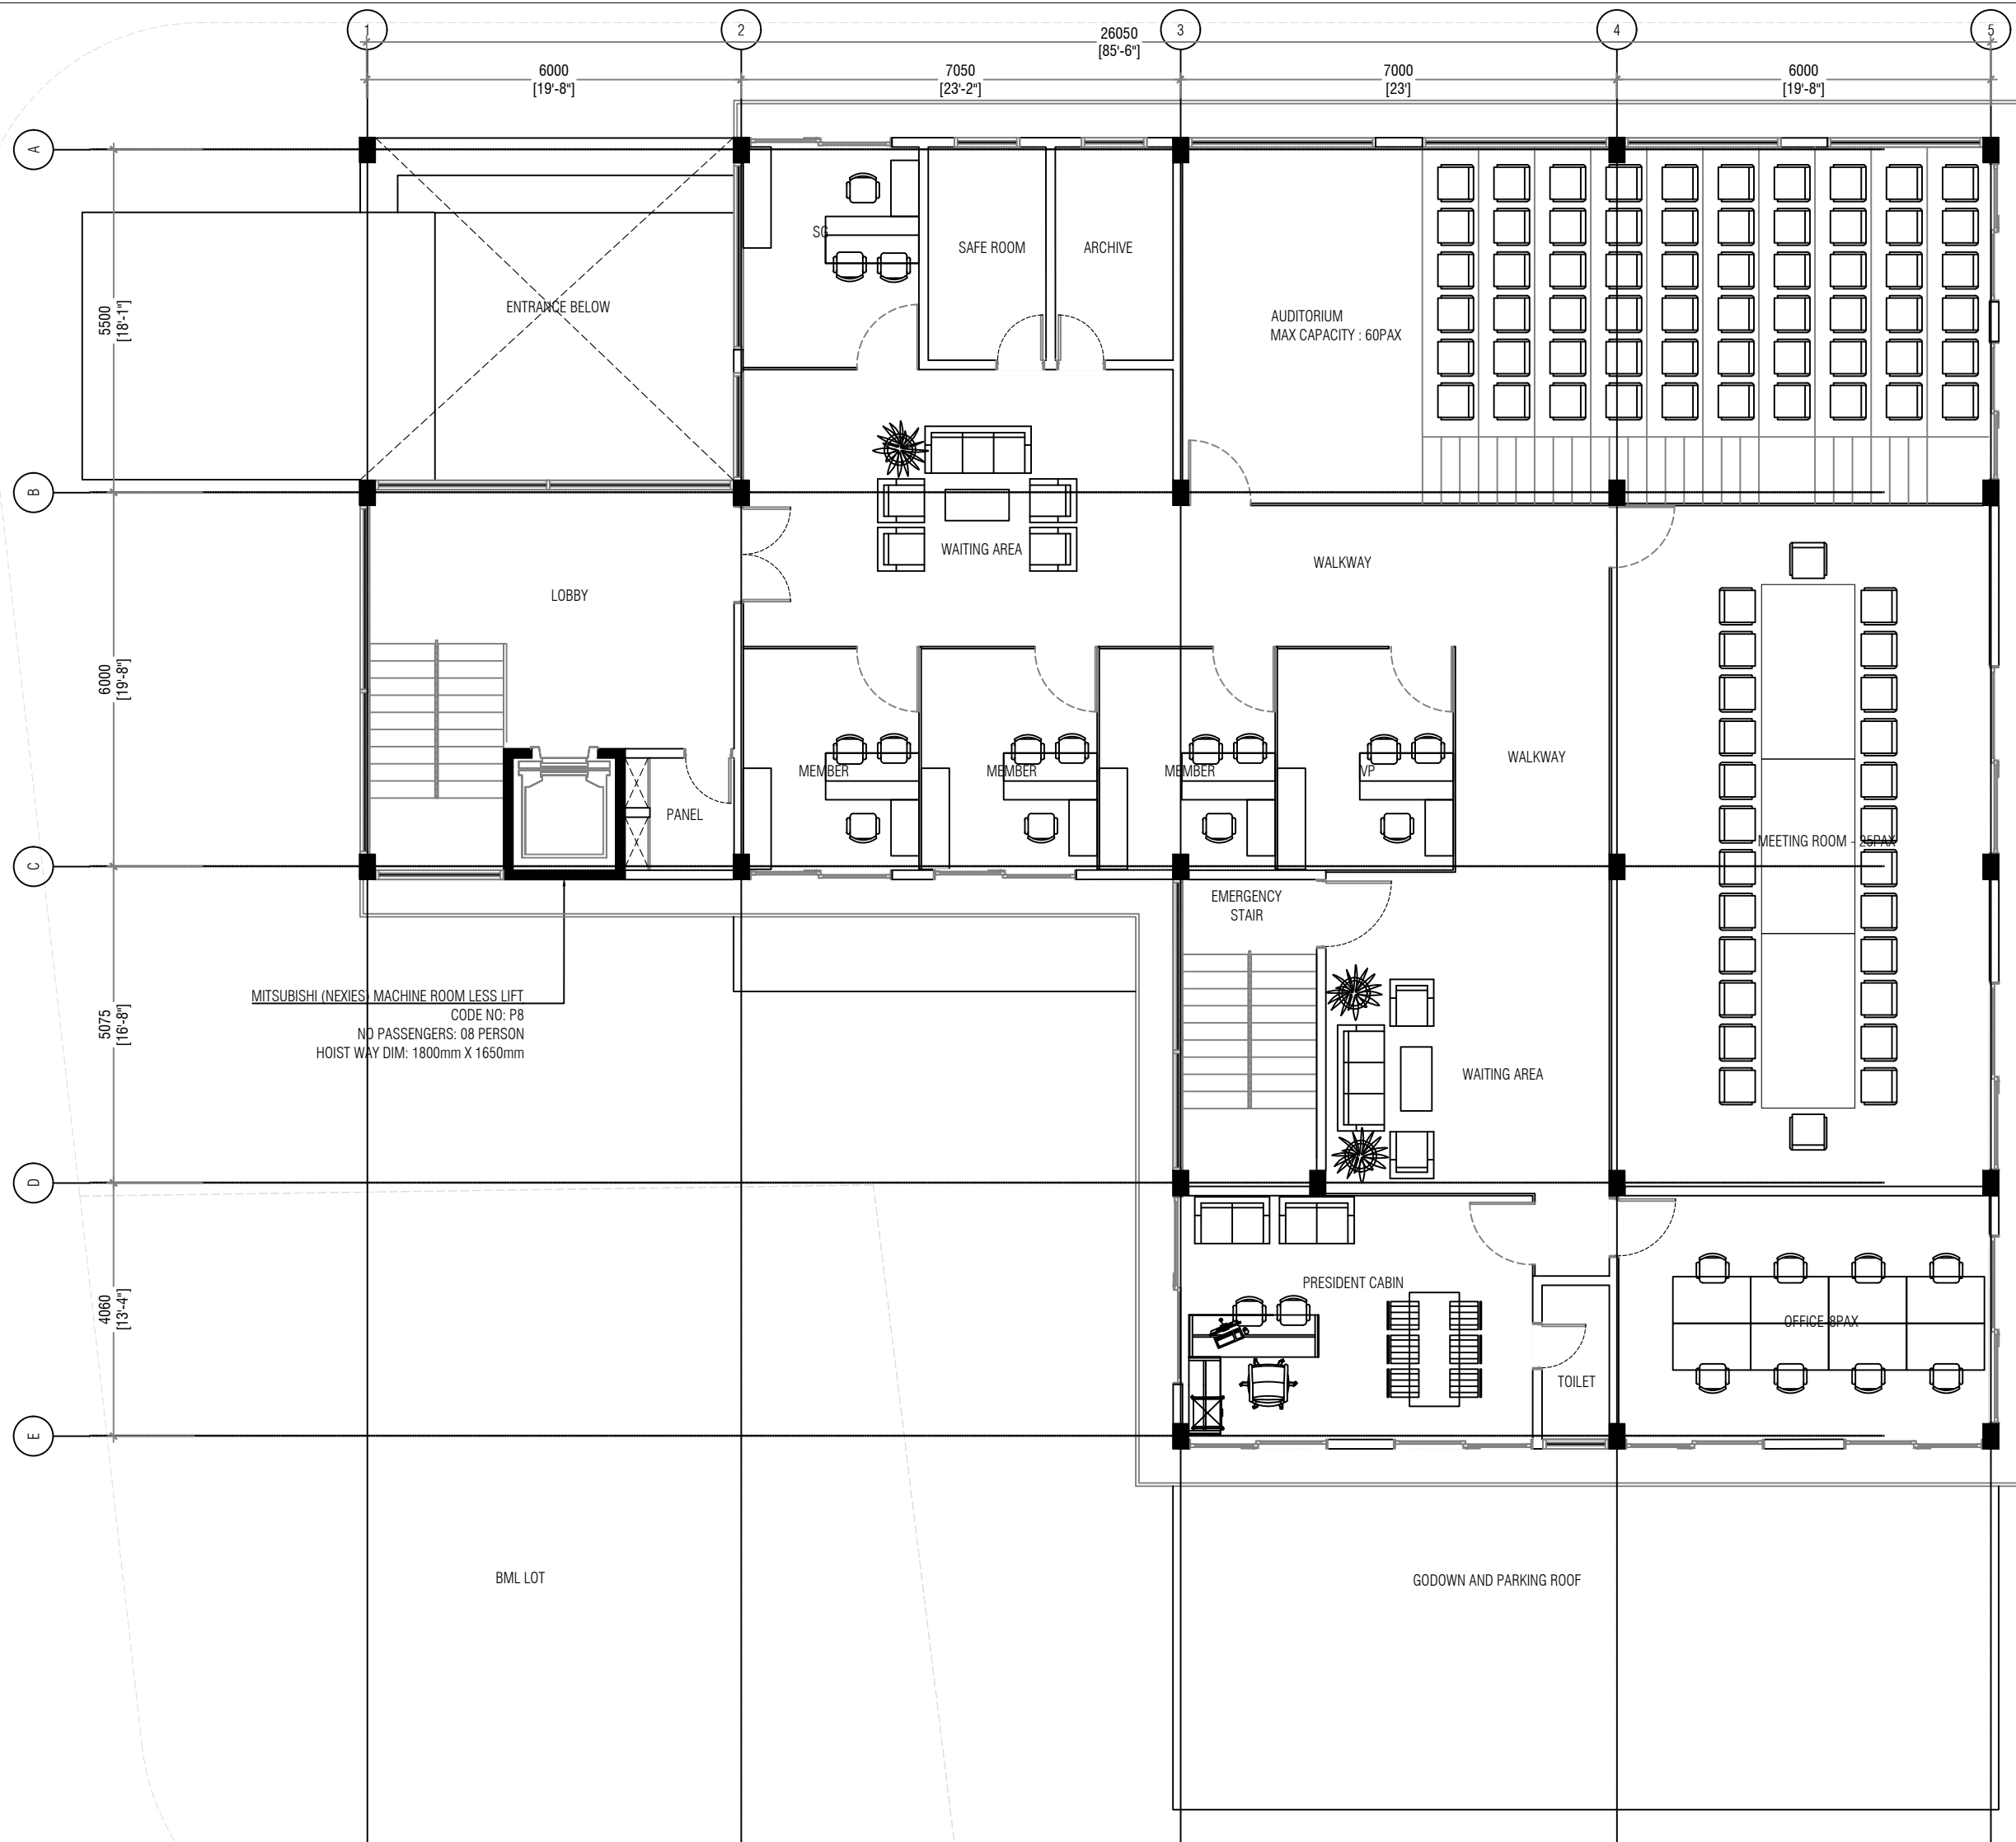

PROJECT:
PROPOSED 4 STOREY COUNCIL BUILDING AT
R.MADUVVAREE | CONCEPTUAL

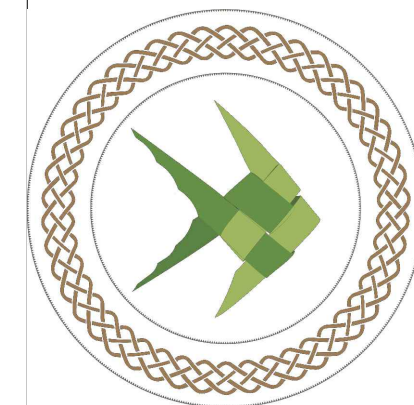

ARCHITECTURAL CONSULTANT:

PHASE:

- CONCEPT DESIGN
- ARCHITECTURAL DRAWINGS
- STRUCTURAL DRAWINGS
- SERVICES DRAWINGS
- AS-BUILT

NOTE FOR CONSTRUCTION:
CONTRACTORS SHALL WORK
FROM FIGURED DIMENSIONS
ONLY.

CONTRACTORS MUST CHECK ALL
DIMENSIONS ON SITE.

DISCREPANCIES MUST BE
REPORTED IMMEDIATELY TO THE
ARCHITECTS.

PROJECT NUMBER:
0001

DESIGNED BY:
SECRETARIATE OF MADUVVAREE COUNCIL




DATE:
NOV 2021

SHEET NUMBER:


03

FIRST FLOOR PLAN

SCALE 1:100
0 0.5 1 2 4 METERS

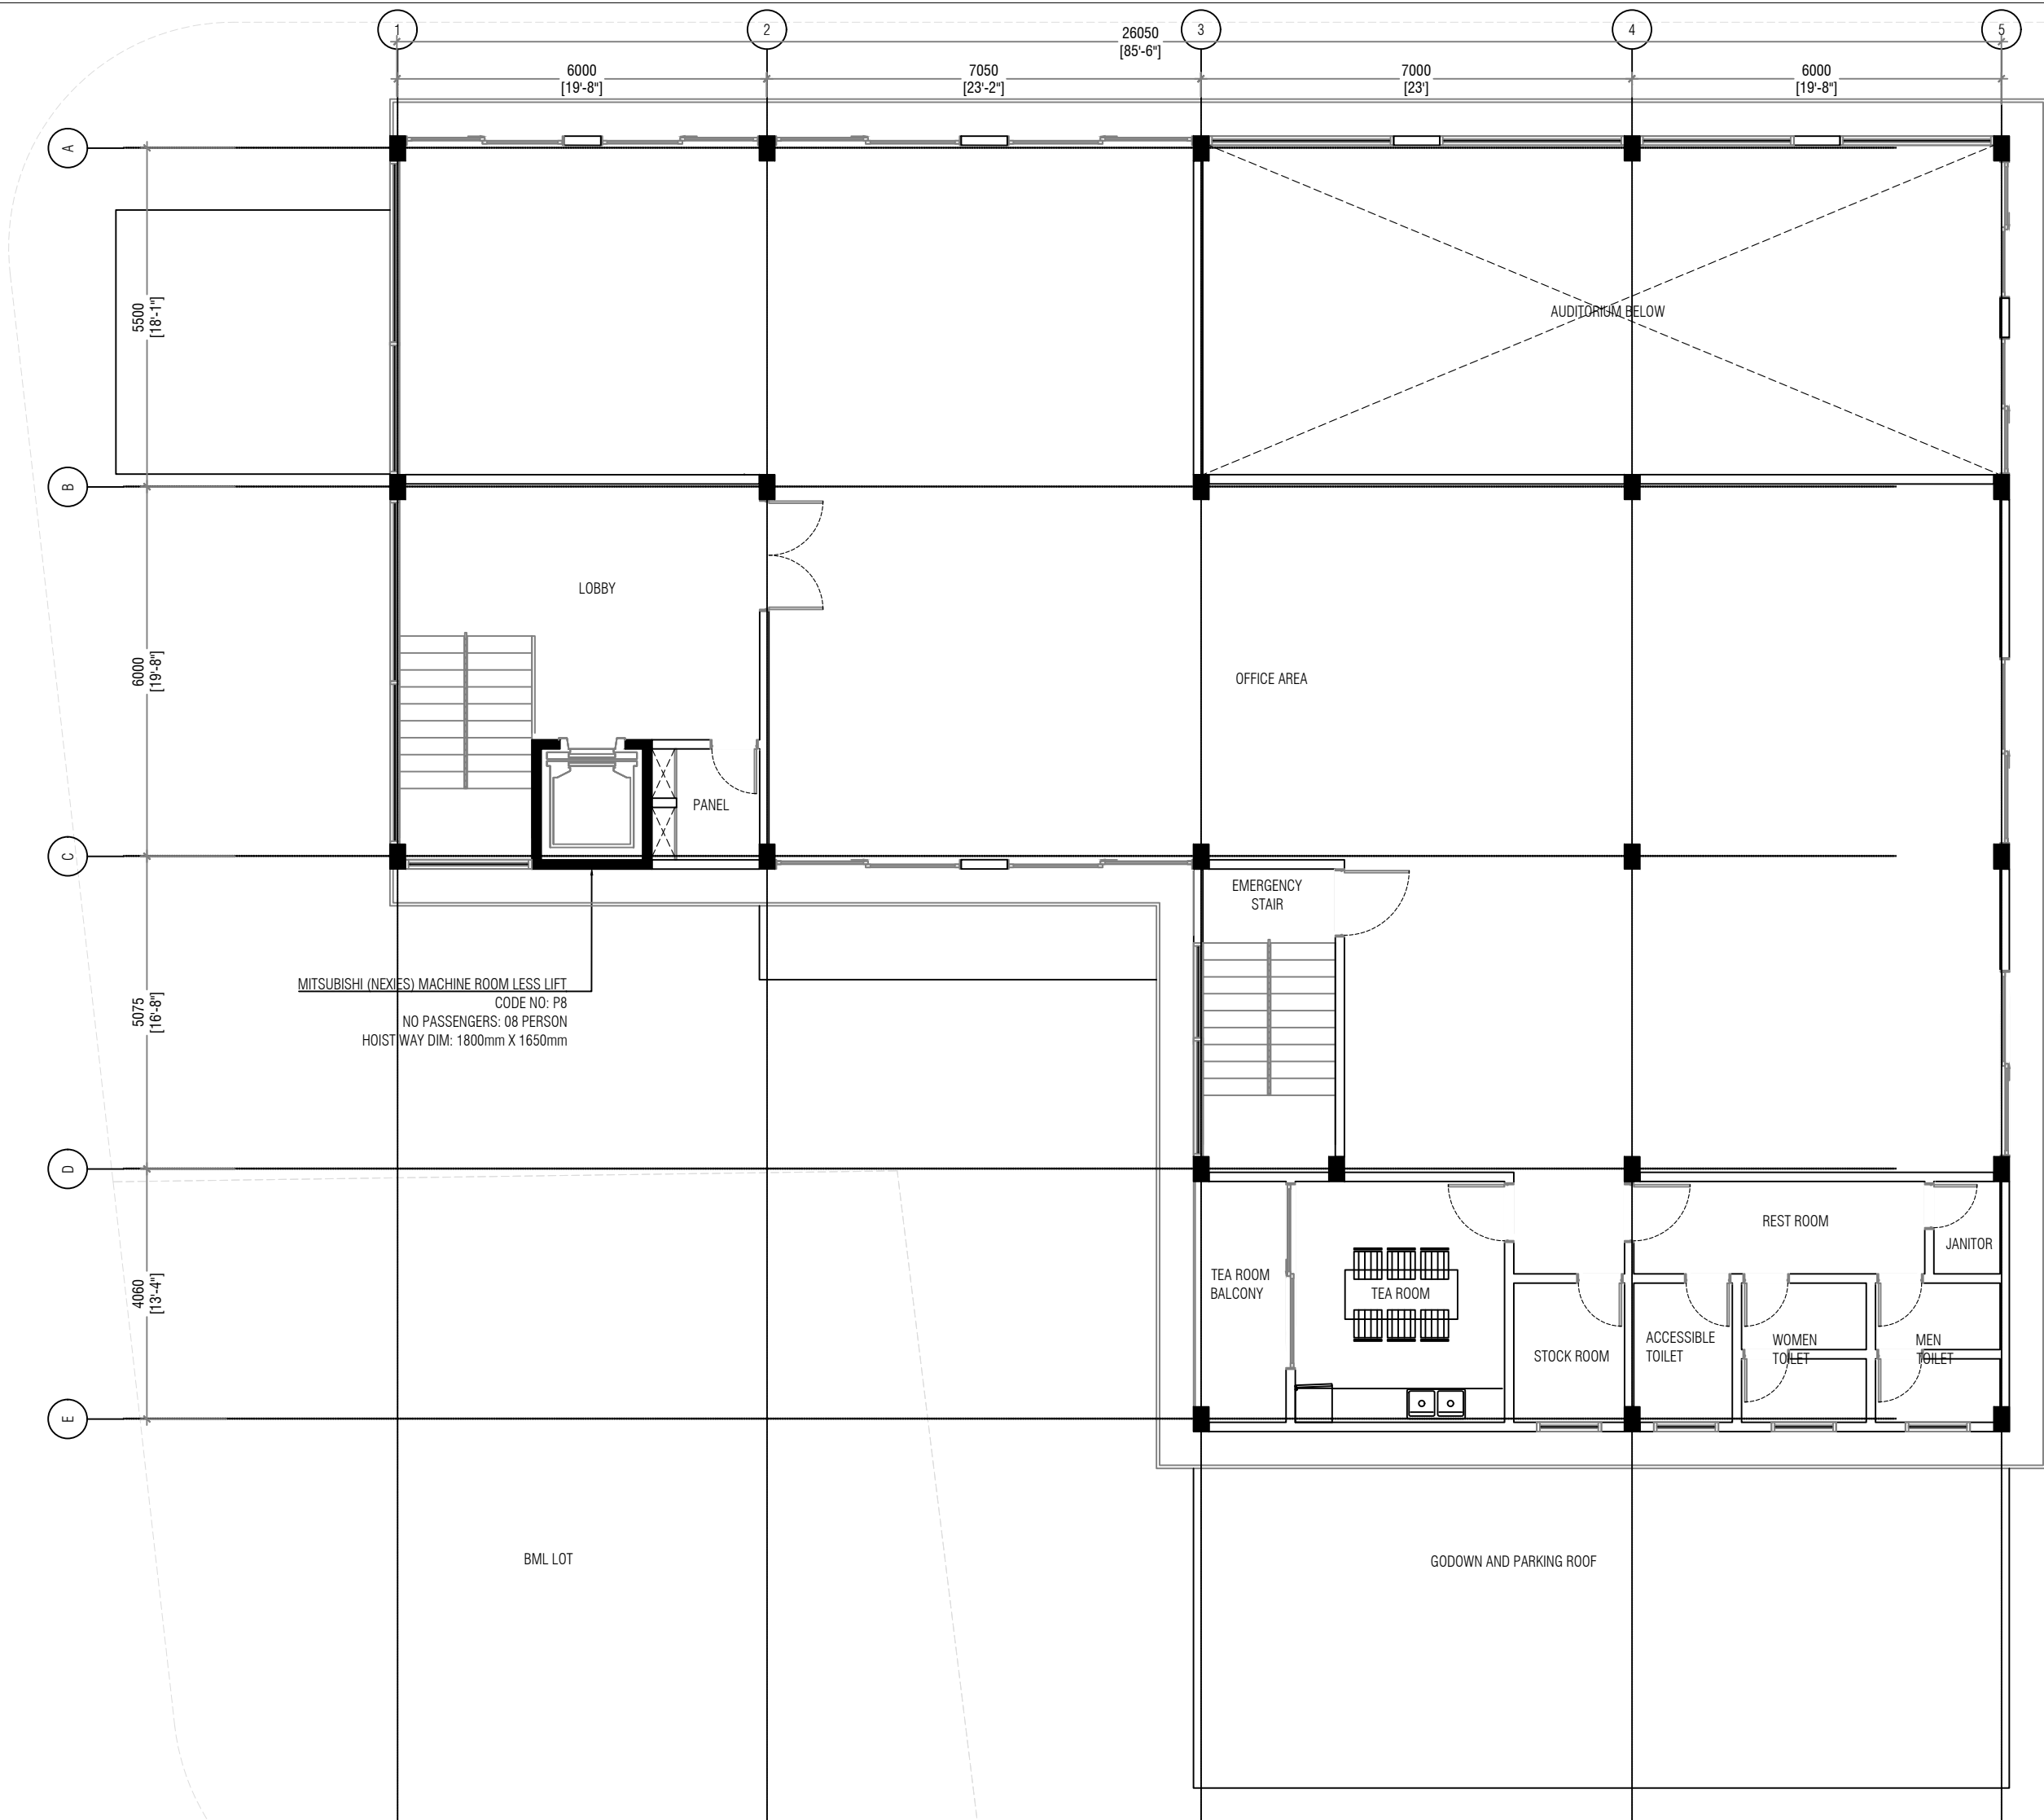

PROJECT:
PROPOSED 4 STOREY COUNCIL BUILDING AT
R.MADUVVAREE | CONCEPTUAL

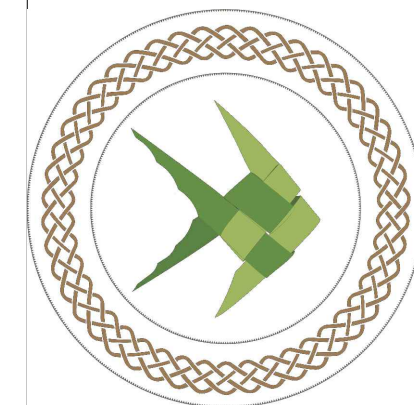

ARCHITECTURAL CONSULTANT:

PHASE:

- CONCEPT DESIGN
- ARCHITECTURAL DRAWINGS
- STRUCTURAL DRAWINGS
- SERVICES DRAWINGS
- AS-BUILT


NOTE FOR CONSTRUCTION:
CONTRACTORS SHALL WORK
FROM FIGURED DIMENSIONS
ONLY.

CONTRACTORS MUST CHECK ALL
DIMENSIONS ON SITE.

DISCREPANCIES MUST BE
REPORTED IMMEDIATELY TO THE
ARCHITECTS.

PROJECT NUMBER:
0001

DESIGNED BY:
SECRETARIATE OF MADUVVAREE COUNCIL

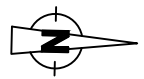


DATE:
NOV 2021

SHEET NUMBER:


04

SECOND FLOOR PLAN

SCALE 1:100
0 0.5 1 2 4 METERS

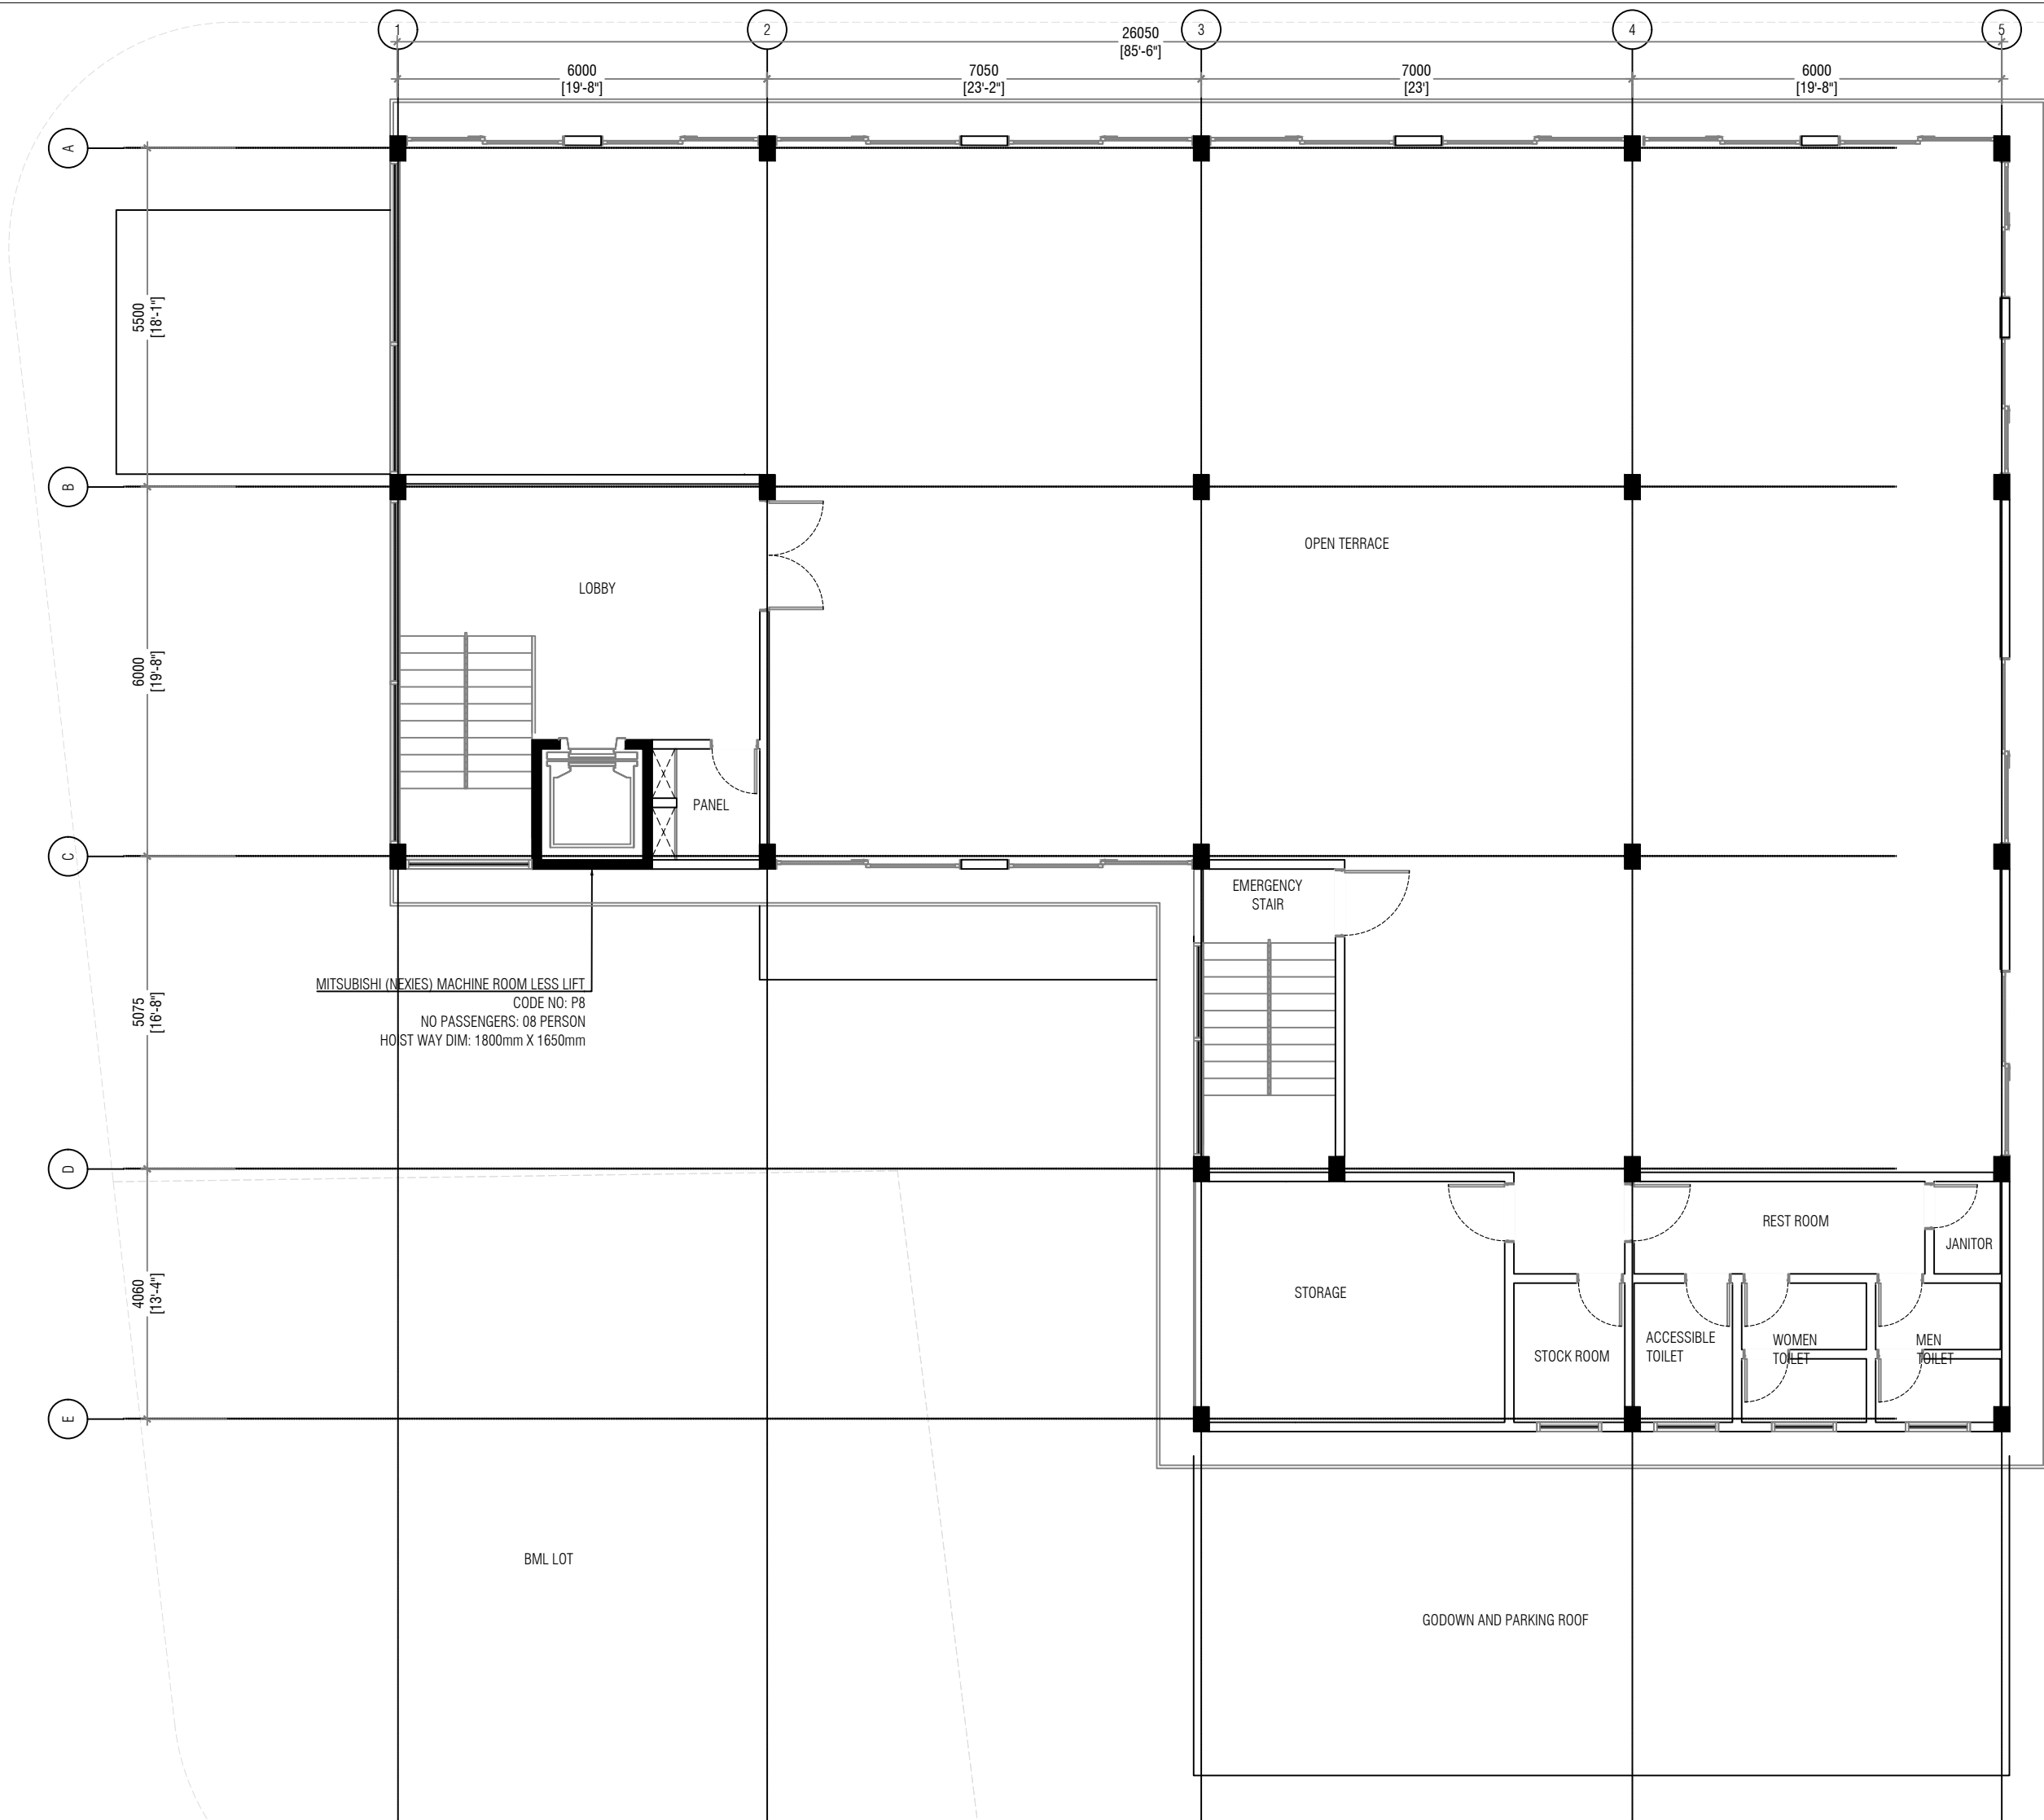

PROJECT:
PROPOSED 4 STOREY COUNCIL BUILDING AT
R.MADUVVAREE | CONCEPTUAL

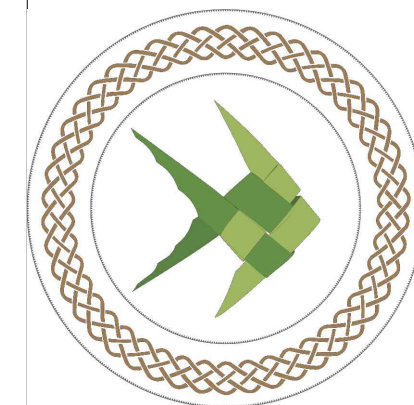

ARCHITECTURAL CONSULTANT:

PHASE:

- CONCEPT DESIGN
- ARCHITECTURAL DRAWINGS
- STRUCTURAL DRAWINGS
- SERVICES DRAWINGS
- AS-BUILT

NOTE FOR CONSTRUCTION:
CONTRACTORS SHALL WORK
FROM FIGURED DIMENSIONS
ONLY.

CONTRACTORS MUST CHECK ALL
DIMENSIONS ON SITE.

DISCREPANCIES MUST BE
REPORTED IMMEDIATELY TO THE
ARCHITECTS.

PROJECT NUMBER:
0001

DESIGNED BY:
SECRETARIATE OF MADUVVAREE COUNCIL



DATE:
NOV 2021


SHEET NUMBER:

05

TERRACE FLOOR PLAN

SCALE 1:100
0 0.5 1 2 4 METERS

PROJECT:
PROPOSED 4 STOREY COUNCIL BUILDING AT
R.MADUVVAREE | CONCEPTUAL

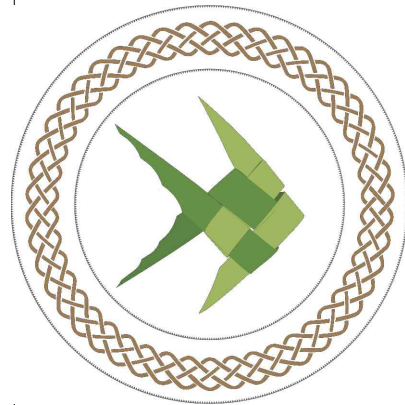

ARCHITECTURAL CONSULTANT:

PHASE:

- CONCEPT DESIGN
- ARCHITECTURAL DRAWINGS
- STRUCTURAL DRAWINGS
- SERVICES DRAWINGS
- AS-BUILT

NOTE FOR CONSTRUCTION:
CONTRACTORS SHALL WORK
FROM FIGURED DIMENSIONS
ONLY.

CONTRACTORS MUST CHECK ALL
DIMENSIONS ON SITE.

DISCREPANCIES MUST BE
REPORTED IMMEDIATELY TO THE
ARCHITECTS.

PROJECT NUMBER:
0001

DESIGNED BY:
SECRETARIATE OF MADUVVAREE COUNCIL

DATE:
NOV 2021


SHEET NUMBER:

06

CONCEPT VISUAL



PROJECT:
PROPOSED 4 STOREY COUNCIL BUILDING AT
R.MADUVVAREE | CONCEPTUAL

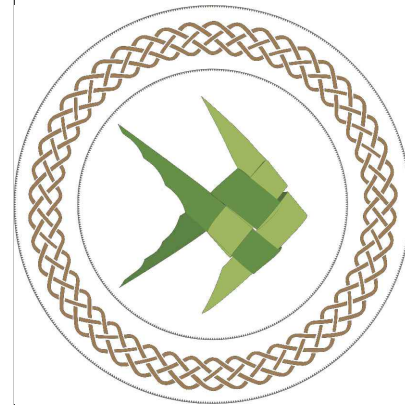

ARCHITECTURAL CONSULTANT:

PHASE:

- CONCEPT DESIGN
- ARCHITECTURAL DRAWINGS
- STRUCTURAL DRAWINGS
- SERVICES DRAWINGS
- AS-BUILT

NOTE FOR CONSTRUCTION:
CONTRACTORS SHALL WORK
FROM FIGURED DIMENSIONS
ONLY.

CONTRACTORS MUST CHECK ALL
DIMENSIONS ON SITE.

DISCREPANCIES MUST BE
REPORTED IMMEDIATELY TO THE
ARCHITECTS.

PROJECT NUMBER:
0001

DESIGNED BY:
SECRETARIATE OF MADUVVAREE COUNCIL

DATE:
NOV 2021


SHEET NUMBER:

08

CONCEPT VISUAL



PROJECT:
PROPOSED 4 STOREY COUNCIL BUILDING AT
R.MADUVVAREE | CONCEPTUAL

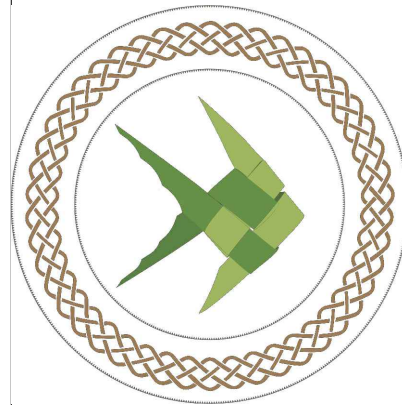

ARCHITECTURAL CONSULTANT:

PHASE:

- CONCEPT DESIGN
- ARCHITECTURAL DRAWINGS
- STRUCTURAL DRAWINGS
- SERVICES DRAWINGS
- AS-BUILT

NOTE FOR CONSTRUCTION:
CONTRACTORS SHALL WORK
FROM FIGURED DIMENSIONS
ONLY.

CONTRACTORS MUST CHECK ALL
DIMENSIONS ON SITE.

DISCREPANCIES MUST BE
REPORTED IMMEDIATELY TO THE
ARCHITECTS.

PROJECT NUMBER:
0001

DESIGNED BY:
SECRETARIATE OF MADUVVAREE COUNCIL

DATE:
NOV 2021


SHEET NUMBER:

09

CONCEPT VISUAL



PROJECT:
PROPOSED 4 STOREY COUNCIL BUILDING AT
R.MADUVVAREE | CONCEPTUAL

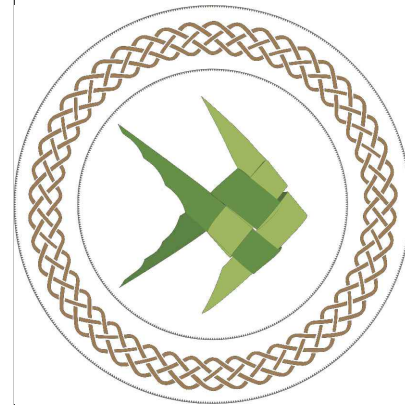

ARCHITECTURAL CONSULTANT:

PHASE:

- CONCEPT DESIGN
- ARCHITECTURAL DRAWINGS
- STRUCTURAL DRAWINGS
- SERVICES DRAWINGS
- AS-BUILT

NOTE FOR CONSTRUCTION:
CONTRACTORS SHALL WORK
FROM FIGURED DIMENSIONS
ONLY.

CONTRACTORS MUST CHECK ALL
DIMENSIONS ON SITE.

DISCREPANCIES MUST BE
REPORTED IMMEDIATELY TO THE
ARCHITECTS.

PROJECT NUMBER:
0001

DESIGNED BY:
SECRETARIATE OF MADUVVAREE COUNCIL

DATE:
NOV 2021

SHEET NUMBER:

10

CONCEPT VISUAL

