


SH.FUNADHOO POLICE STATION

RENOVATION ARCHITECTURAL DRAWINGS

DATE: 8-FEB-2022

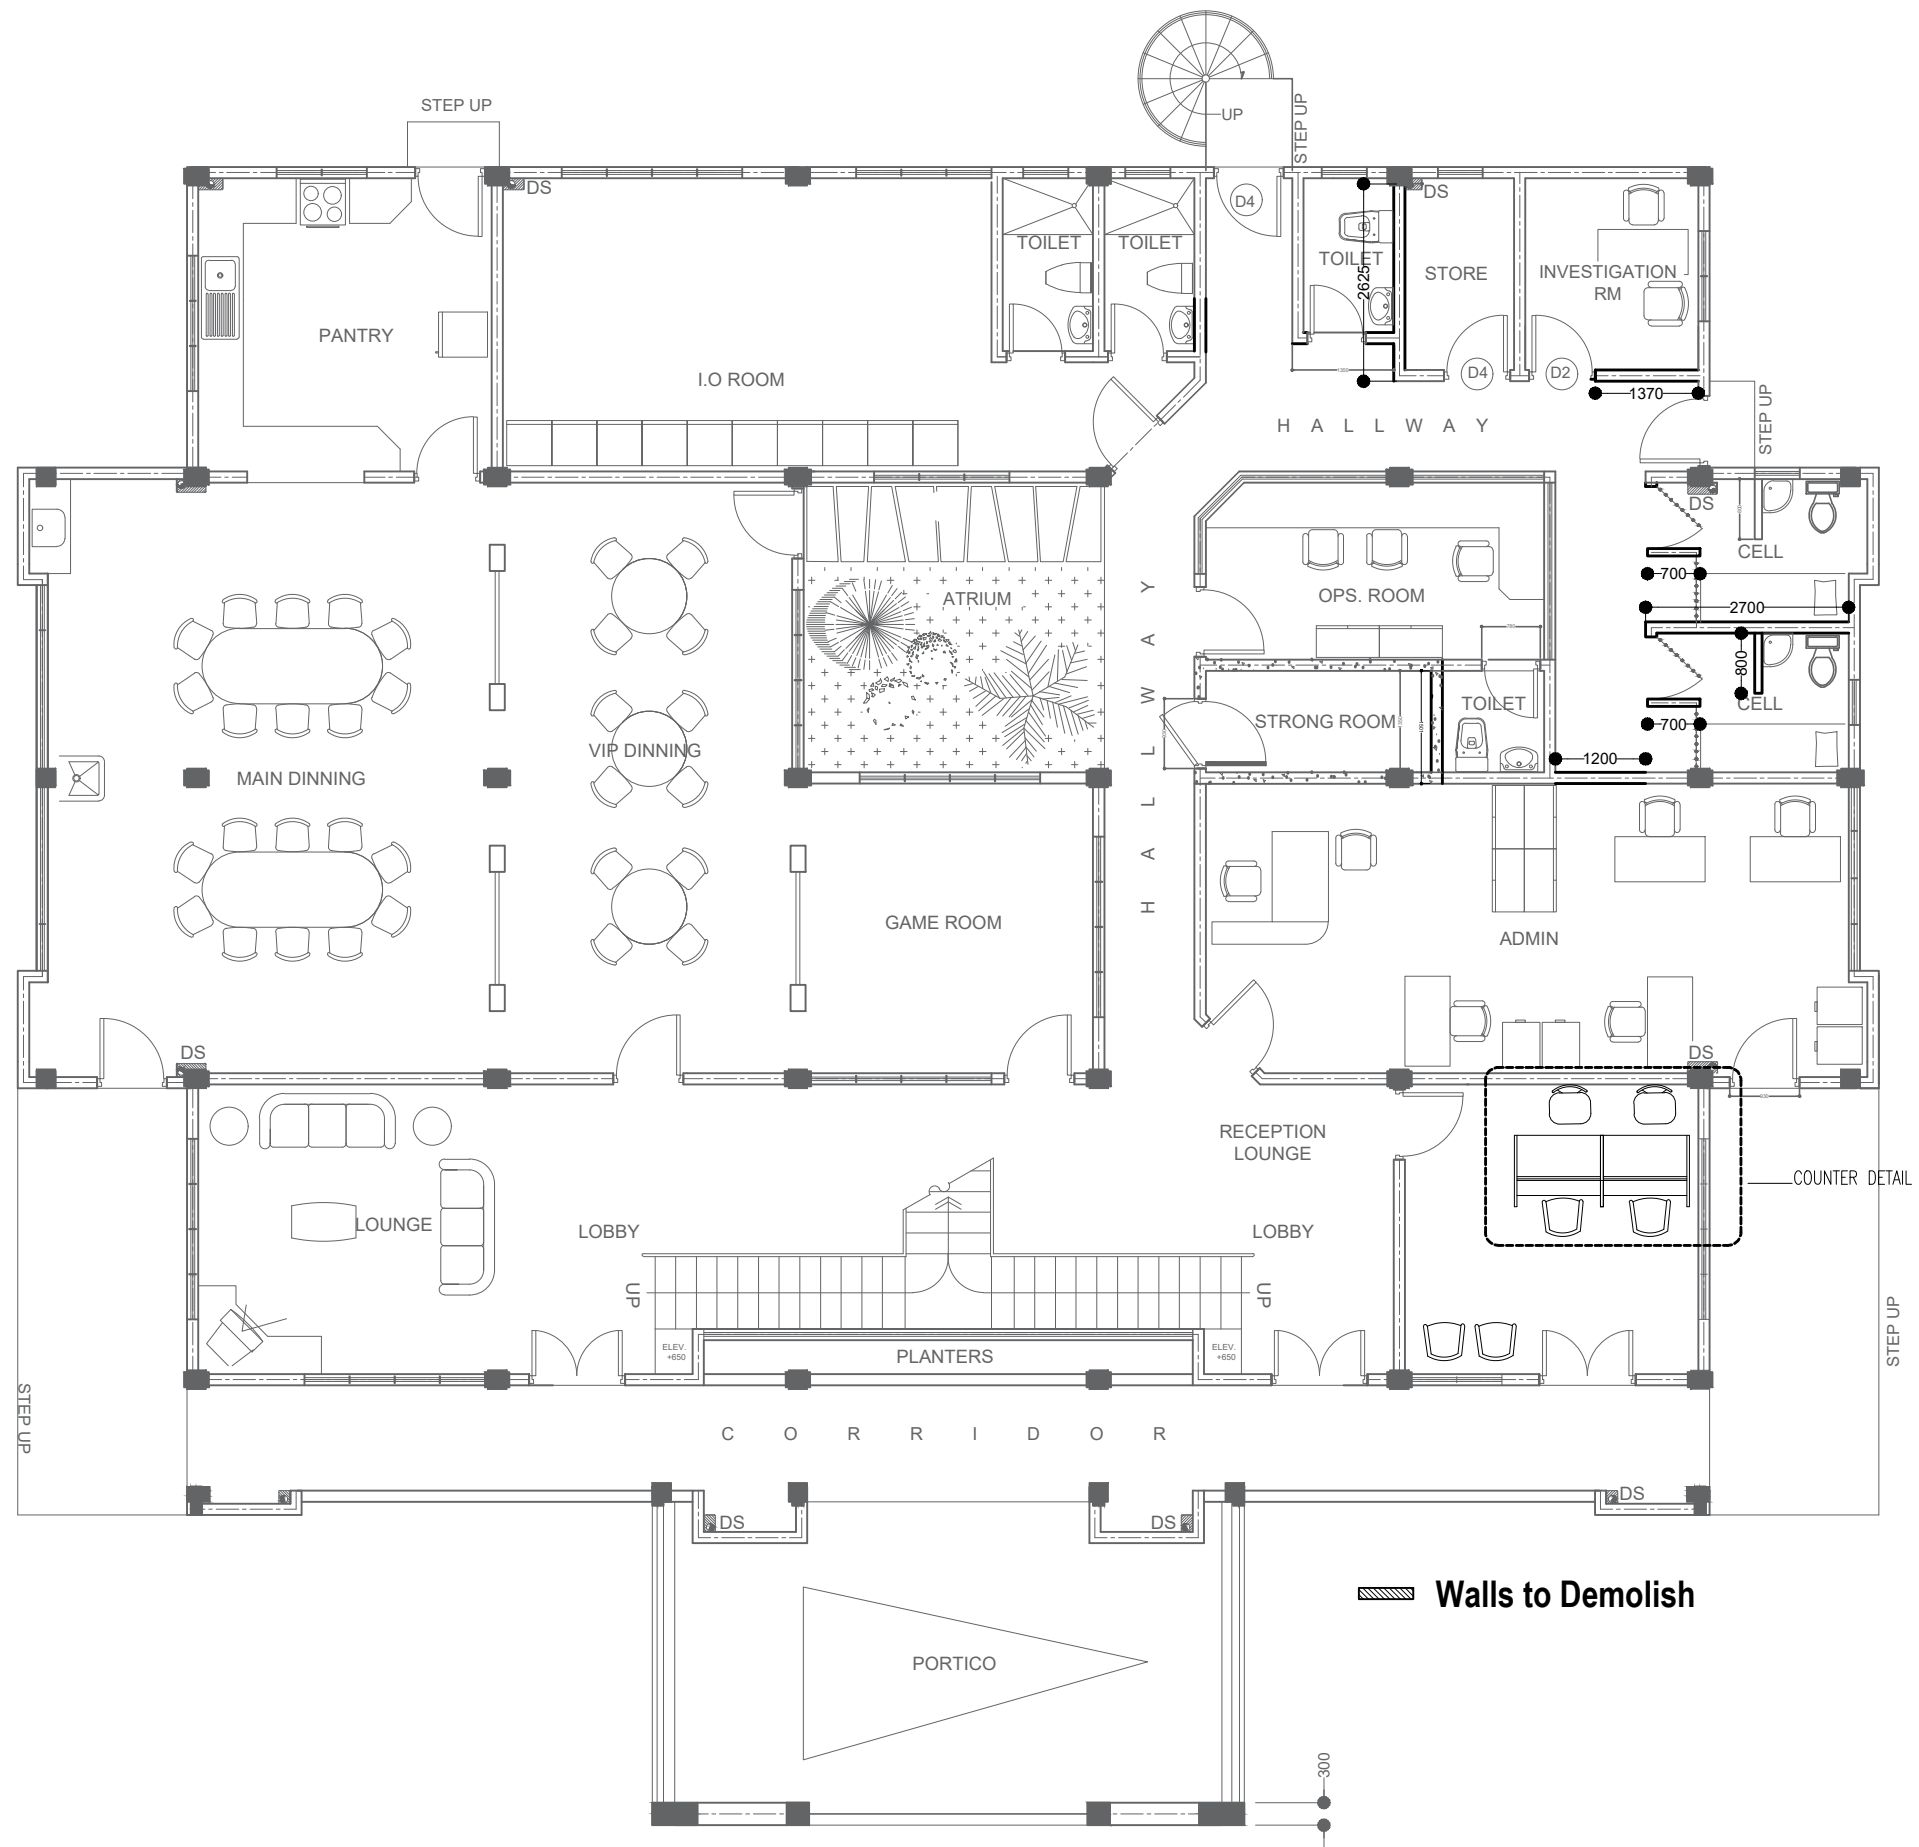

GROUND WALL DEMOLITION PLAN
SCALE 1:100

PROJECT TITLE:
SH.FONADHOO POLICE STATION
RENOVATION

MALDIVES POLICE SERVICE SEAL & SIGN

CONTRACTORS SEAL & SIGN

THE DRAWINGS, CONCEPT AND DESIGN CONTAINED AREA
THE PROPERTIES OF MALDIVES POLICE SERVICE USE OF
ANY KIND OR COPY OF WHOLE OR PART OF THIS
DRAWING CONCEPT OR DESIGN OR USE ON OTHER
PROJECTS OR SITES OTHER THAN THAT SPECIFIED ON
THIS DRAWINGS IS STRICTLY PROHIBITED

ARCHITECT/DESIGNER DRAFTED BY


STRUCTURAL ENGINEER DRAFTED BY

CHECKED BY CHECKED BY

ARCHITECTURAL DRAWINGS

SHEET NO. 08 FEB 2022

A-01

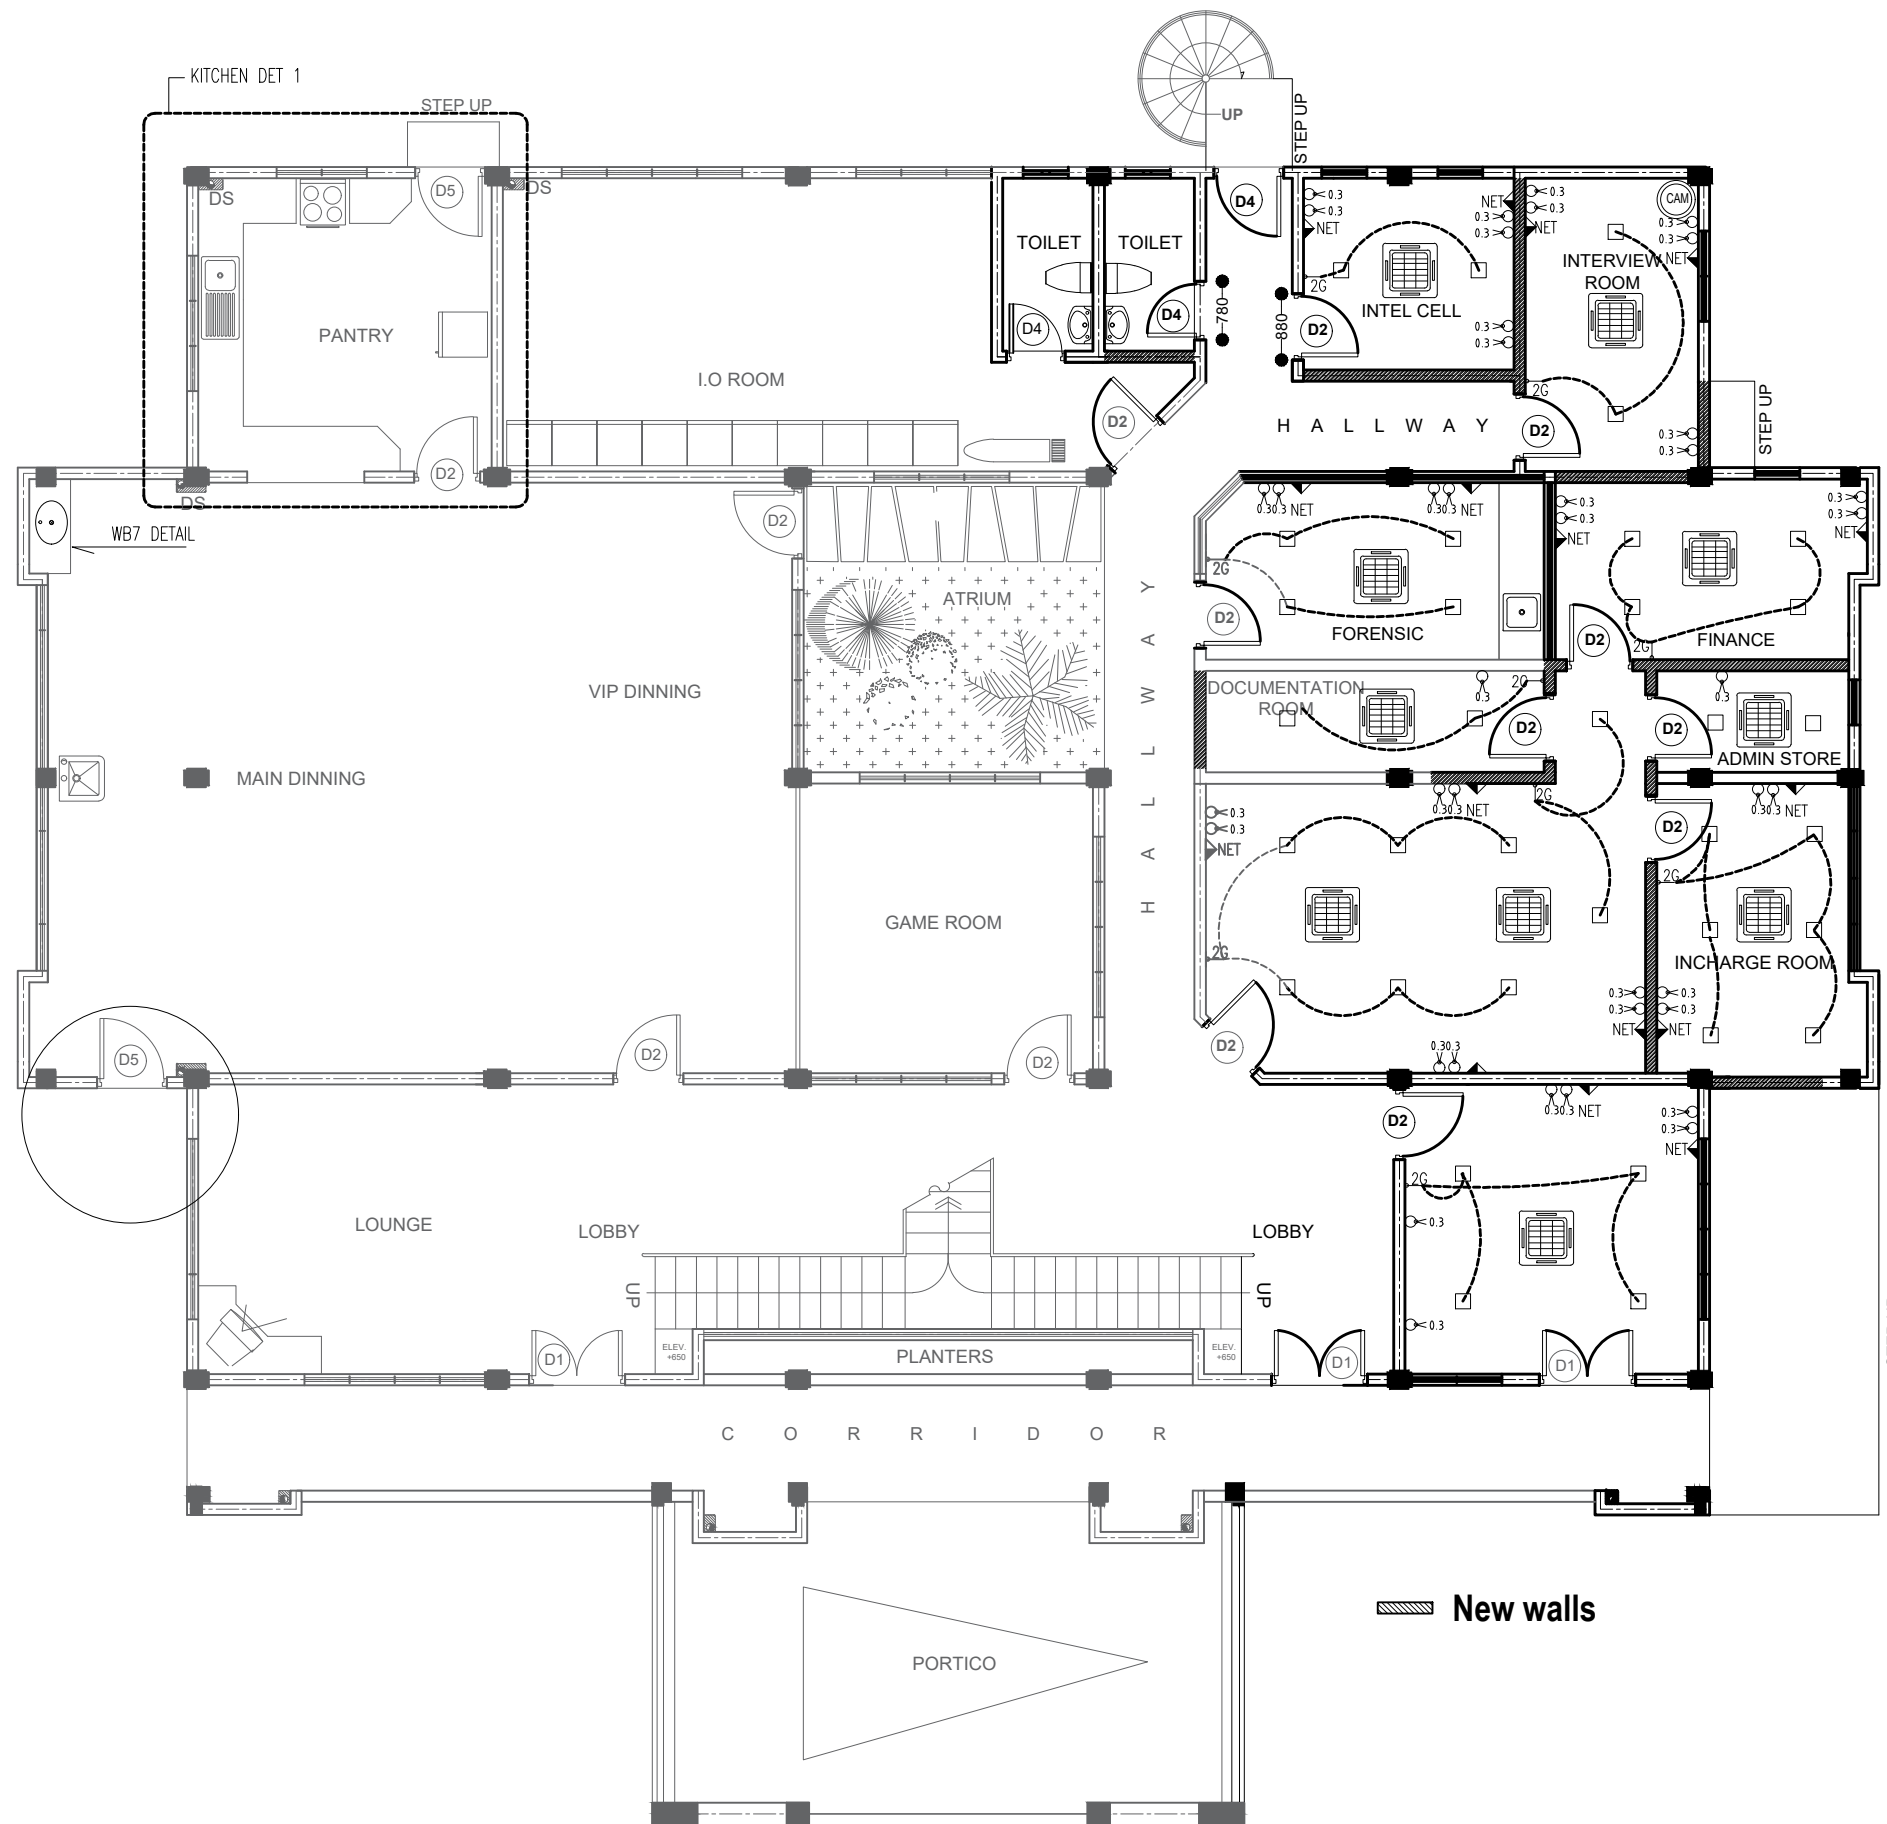

PROJECT TITLE:
SH.FONADHOO POLICE STATION
RENOVATION

MALDIVES POLICE SERVICE SEAL & SIGN

CONTRACTORS SEAL & SIGN

THE DRAWINGS, CONCEPT AND DESIGN CONTAINED AREA
THE PROPERTIES OF MALDIVES POLICE SERVICE USE OF
ANY KIND OR COPY OF WHOLE OR PART OF THIS
DRAWING CONCEPT OR DESIGN OR USE ON OTHER
PROJECTS OR SITES OTHER THAN THAT SPECIFIED ON
THIS DRAWINGS IS STRICTLY PROHIBITED

ARCHITECT/DESIGNER DRAFTED BY

STRUCTURAL ENGINEER DRAFTED BY


CHECKED BY CHECKED BY

ARCHITECTURAL DRAWINGS

SHEET NO. 08 FEB 2022


A-02

GROUND FLOOR PLAN & ELECTRICAL LAYOUT
SCALE 1:100

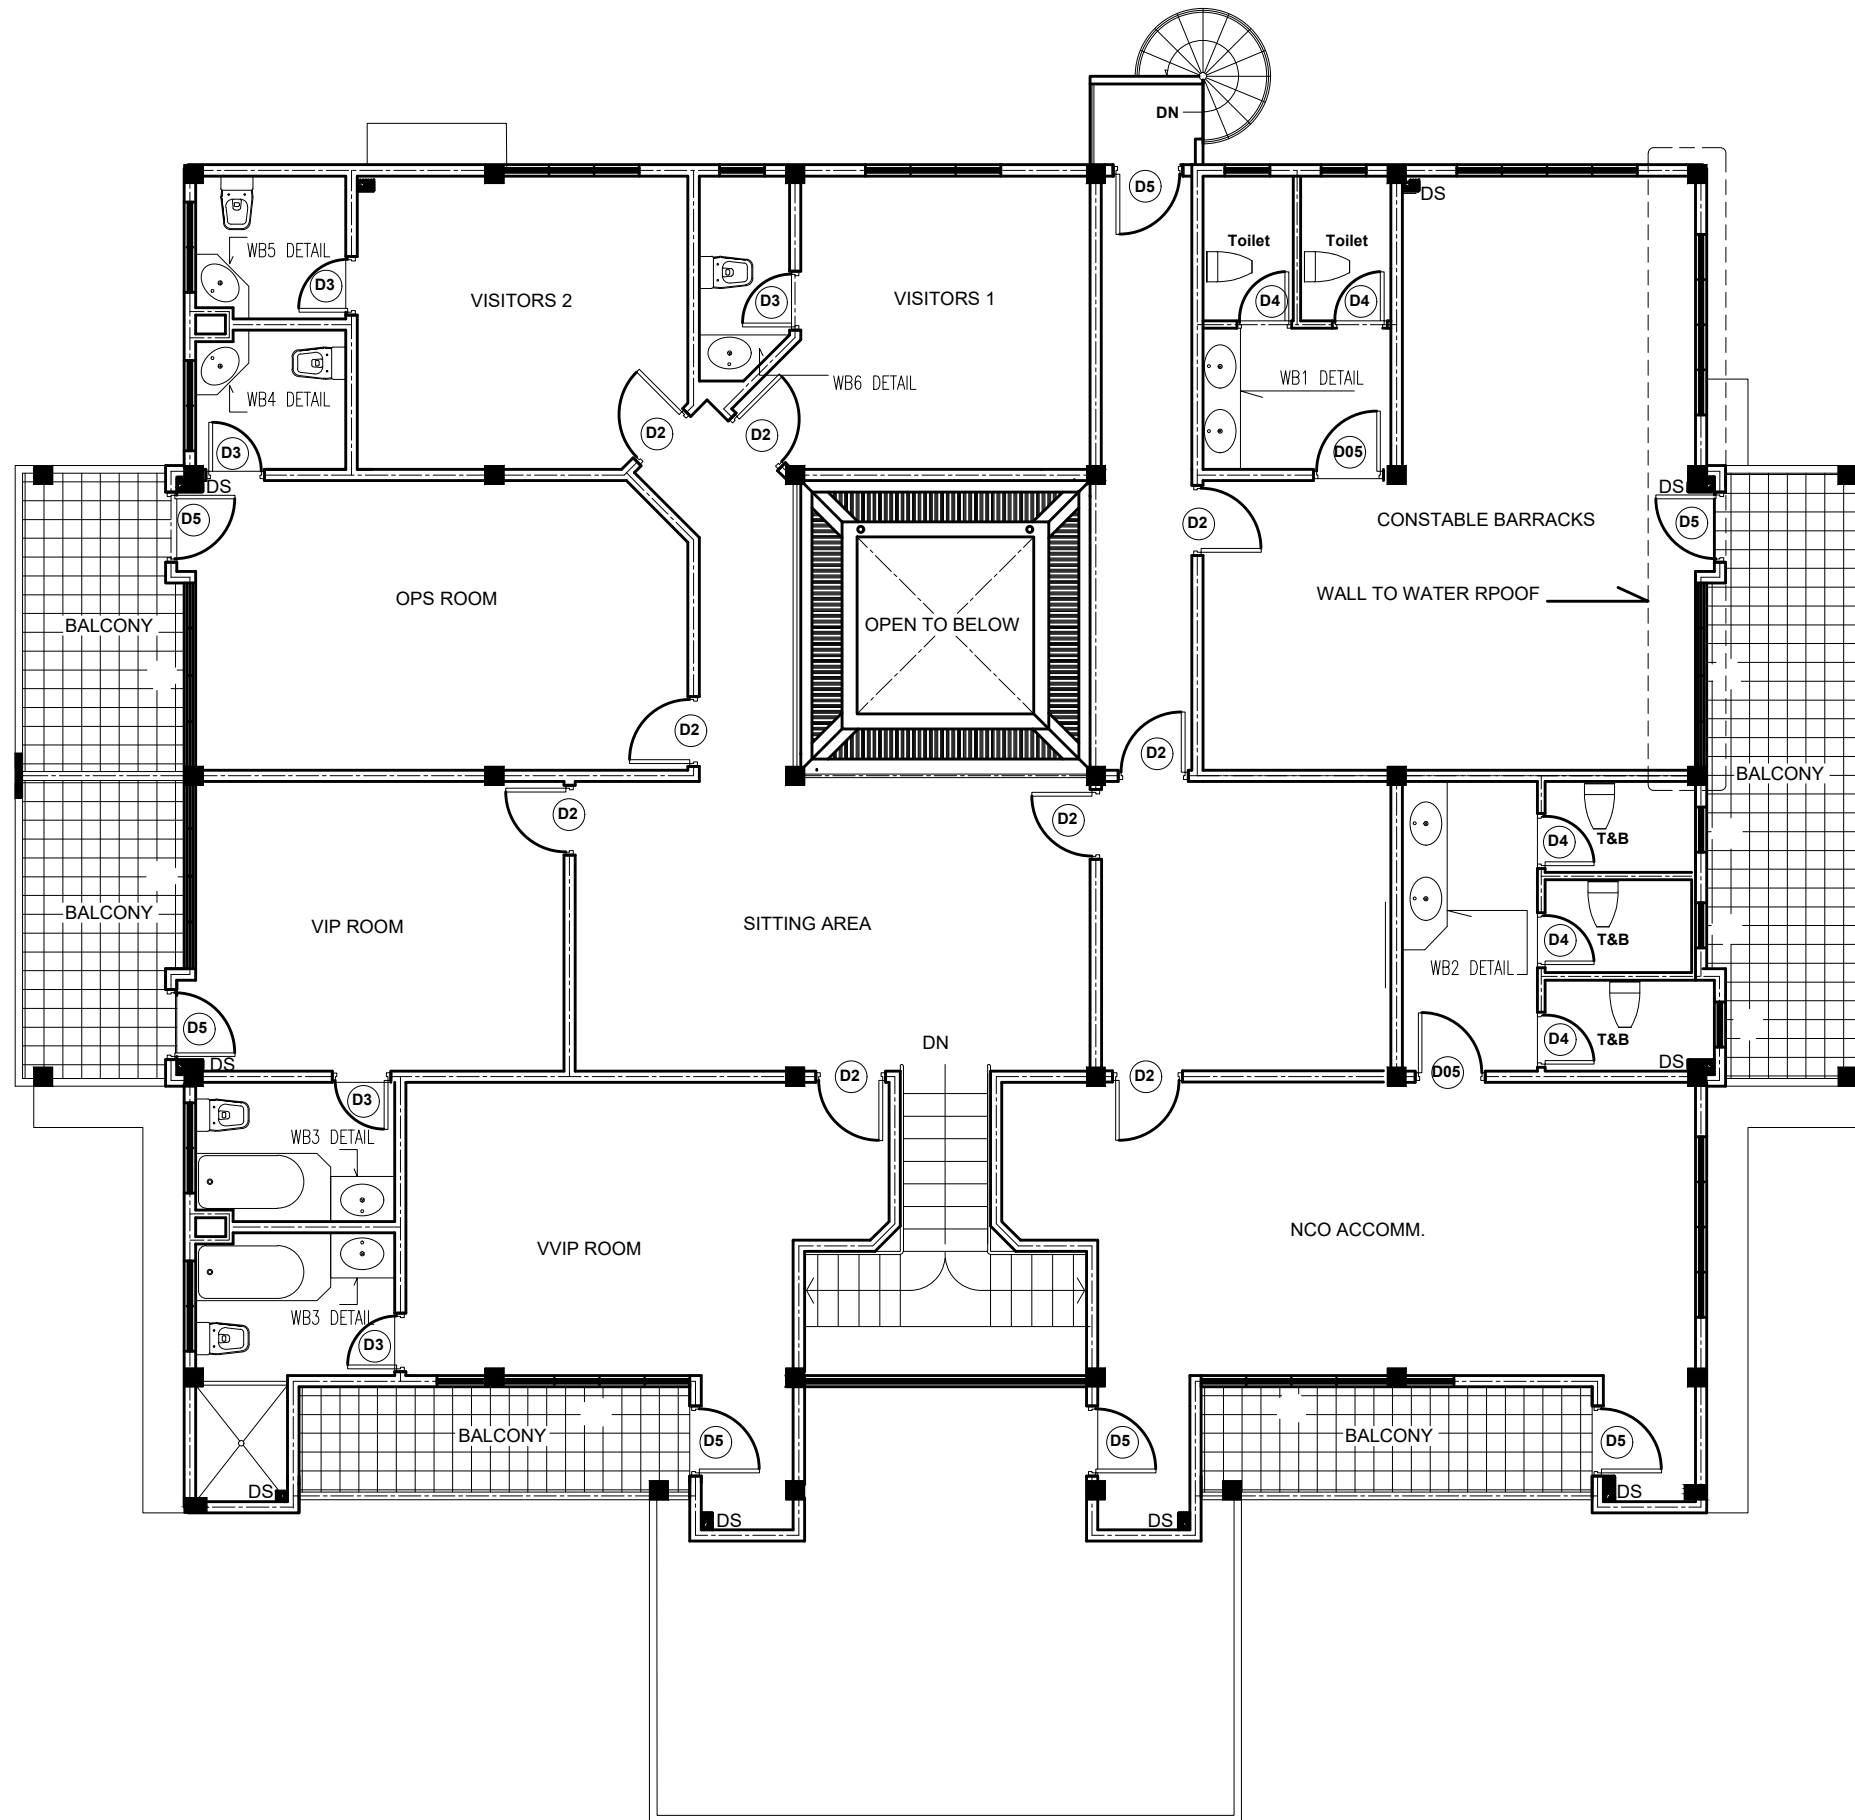


FIRST FLOOR PLAN
SCALE 1:100

FINANCE AND ASSET MANAGEMENT INFRASTRUCTURE UNIT MALDIVES POLICE SERVICE	
PROJECT TITLE:	
SH.FONADHOO POLICE STATION RENOVATION	
MALDIVES POLICE SERVICE SEAL & SIGN	
CONTRACTORS SEAL & SIGN	
THE DRAWINGS, CONCEPT AND DESIGN CONTAINED AREA THE PROPERTIES OF MALDIVES POLICE SERVICE. USE OF ANY KIND OR COPY OF WHOLE OR PART OF THIS DRAWING CONCEPT OR DESIGN OR USE ON OTHER PROJECTS OR SITES OTHER THAN THAT SPECIFIED ON THIS DRAWINGS IS STRICTLY PROHIBITED.	
ARCHITECT/DESIGNER	DRAFTED BY
STRUCTURAL ENGINEER	DRAFTED BY
CHECKED BY	CHECKED BY
ARCHITECTURAL DRAWINGS	
SHEET NO.	08 FEB 2022
A-03	

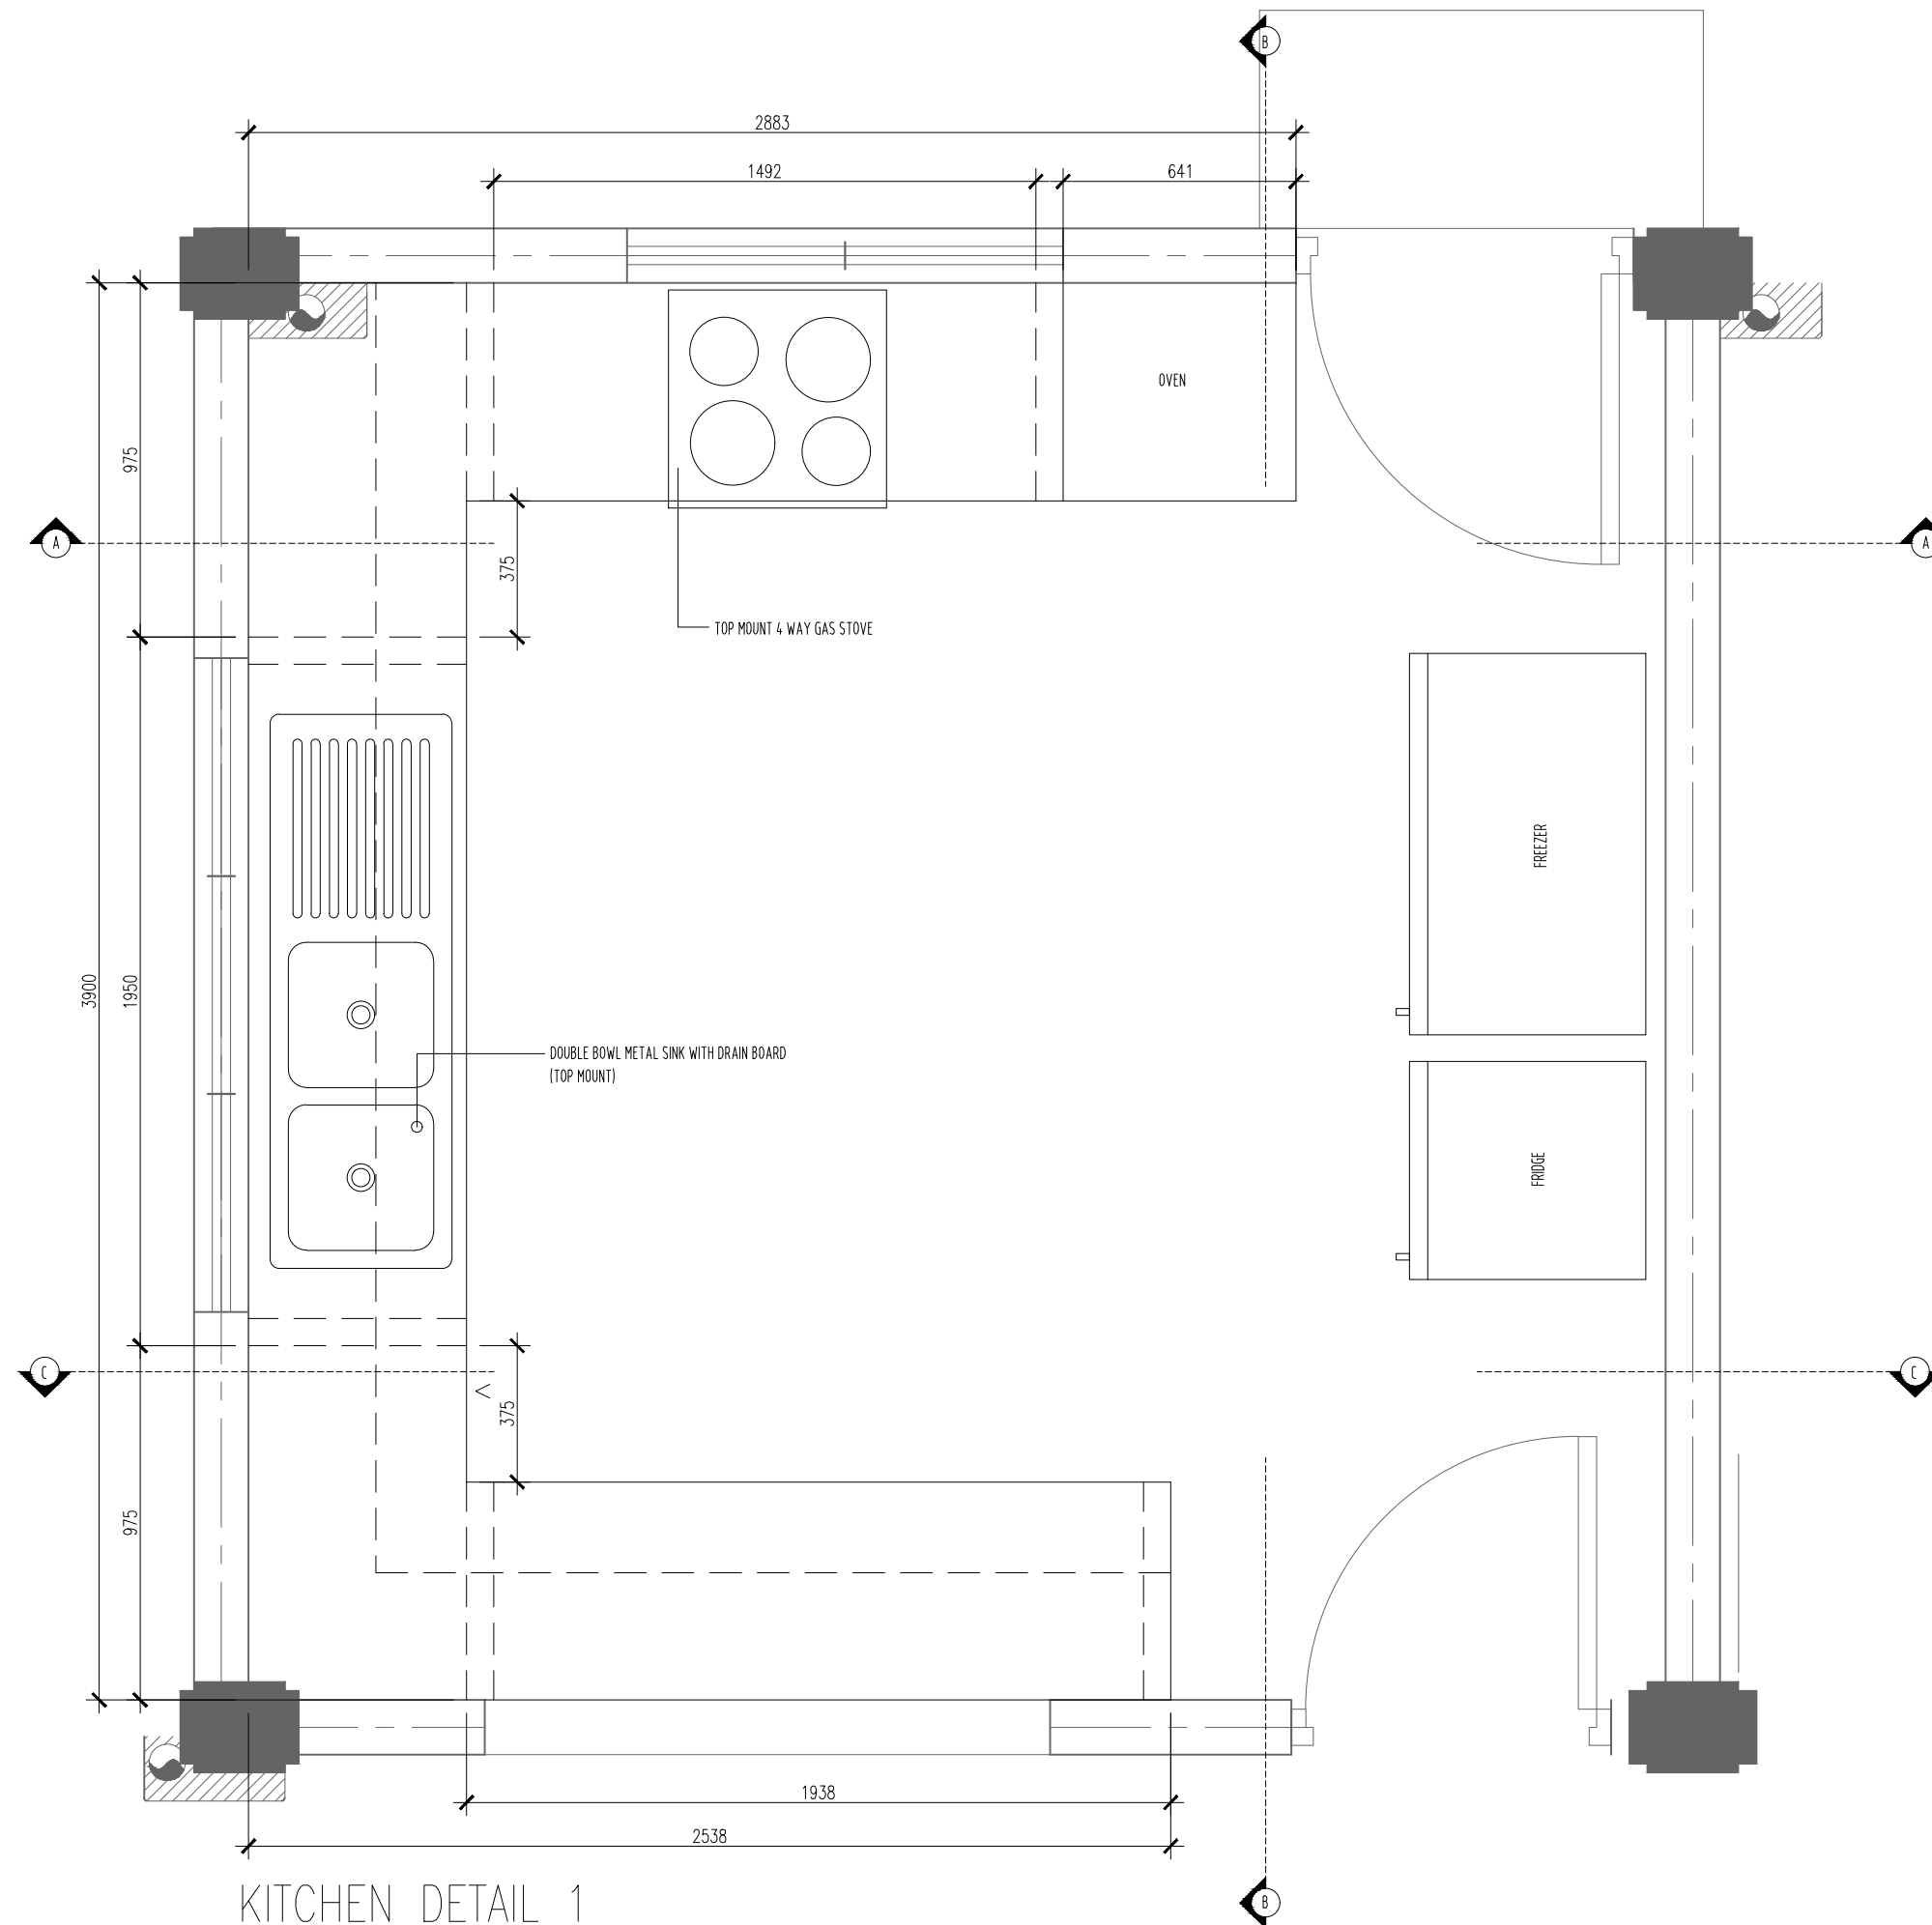

KITCHEN DETAIL 1
SCALE 1:20

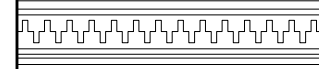

PROJECT TITLE:
SH.FONADHOO POLICE STATION
RENOVATION

MALDIVES POLICE SERVICE SEAL & SIGN

CONTRACTORS SEAL & SIGN

THE DRAWINGS, CONCEPT AND DESIGN CONTAINED AREA
THE PROPERTIES OF MALDIVES POLICE SERVICE USE OF
ANY KIND OR COPY OF WHOLE OR PART OF THIS
DRAWING CONCEPT OR DESIGN OR USE ON OTHER
PROJECTS OR SITES OTHER THAN THAT SPECIFIED ON
THIS DRAWINGS IS STRICTLY PROHIBITED

ARCHITECT/DESIGNER DRAFTED BY

STRUCTURAL ENGINEER DRAFTED BY

CHECKED BY CHECKED BY

ARCHITECTURAL DRAWINGS

SHEET NO. 08 FEB 2022

A-04

PROJECT TITLE:
SH.FONADHOO POLICE STATION
RENOVATION

MALDIVES POLICE SERVICE SEAL & SIGN

CONTRACTORS SEAL & SIGN

THE DRAWINGS, CONCEPT AND DESIGN CONTAINED AREA THE PROPERTIES OF MALDIVES POLICE SERVICE. USE OF ANY KIND OR COPY OF WHOLE OR PART OF THIS DRAWING CONCEPT OR DESIGN OR USE ON OTHER PROJECTS OR SITES OTHER THAN THAT SPECIFIED ON THIS DRAWINGS IS STRICTLY PROHIBITED.

ARCHITECT/DESIGNER DRAFTED BY


STRUCTURAL ENGINEER DRAFTED BY

CHECKED BY CHECKED BY

ARCHITECTURAL DRAWINGS

SHEET NO. 08 FEB 2022

A-05

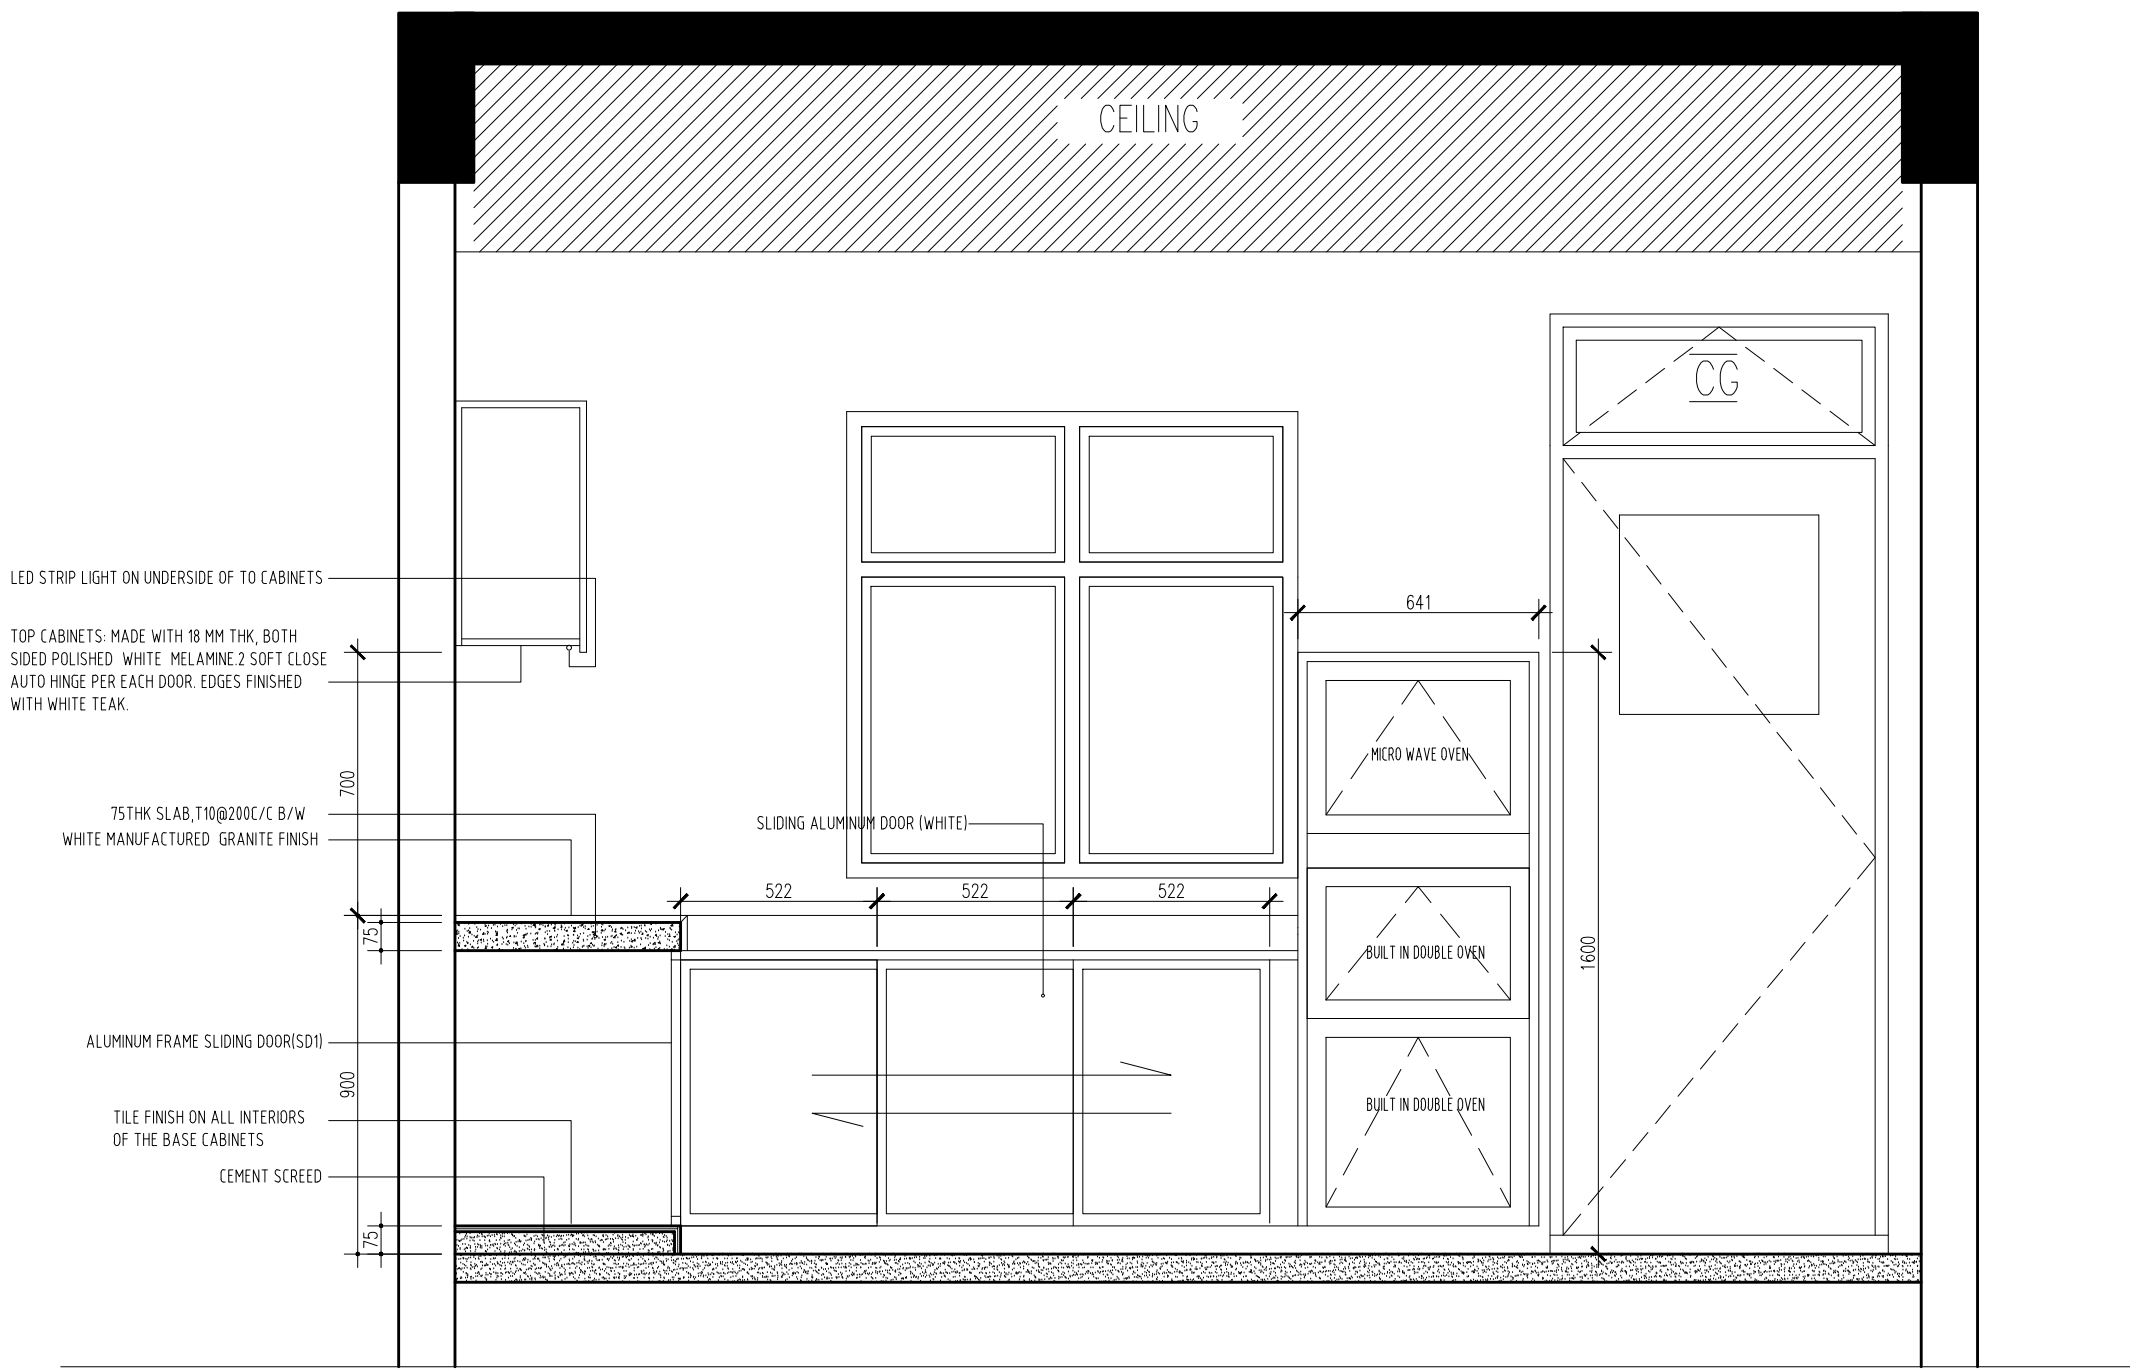

LED STRIP LIGHT ON UNDERSIDE OF TO CABINETS

TOP CABINETS: MADE WITH 18 MM THK, BOTH SIDED POLISHED WHITE MELAMINE 2 SOFT CLOSE AUTO HINGE PER EACH DOOR. EDGES FINISHED WITH WHITE TEAK.

75THK SLAB, T10@200C/C B/W WHITE MANUFACTURED GRANITE FINISH

ALUMINUM FRAME SLIDING DOOR(SD1)

TILE FINISH ON ALL INTERIORS OF THE BASE CABINETS

CEMENT SCREED

ELEVATION A-A

SCALE 1:20

NOTE: CONTRACTOR MUST TAKE ACTUAL MEASUREMENTS ON SITE BEFORE FABRICATION

PROJECT TITLE:
 SH.FONADHOO POLICE STATION
 RENOVATION

MALDIVES POLICE SERVICE SEAL & SIGN

CONTRACTORS SEAL & SIGN

THE DRAWINGS, CONCEPT AND DESIGN CONTAINED AREA
 THE PROPERTIES OF MALDIVES POLICE SERVICE USE OF
 ANY KIND OR COPY OF WHOLE OR PART OF THIS
 DRAWING CONCEPT OR DESIGN OR USE ON OTHER
 PROJECTS OR SITES OTHER THAN THAT SPECIFIED ON
 THIS DRAWINGS IS STRICTLY PROHIBITED

ARCHITECT/DESIGNER DRAFTED BY


STRUCTURAL ENGINEER DRAFTED BY

CHECKED BY CHECKED BY

ARCHITECTURAL DRAWINGS

SHEET NO. 08 FEB 2022


A-06

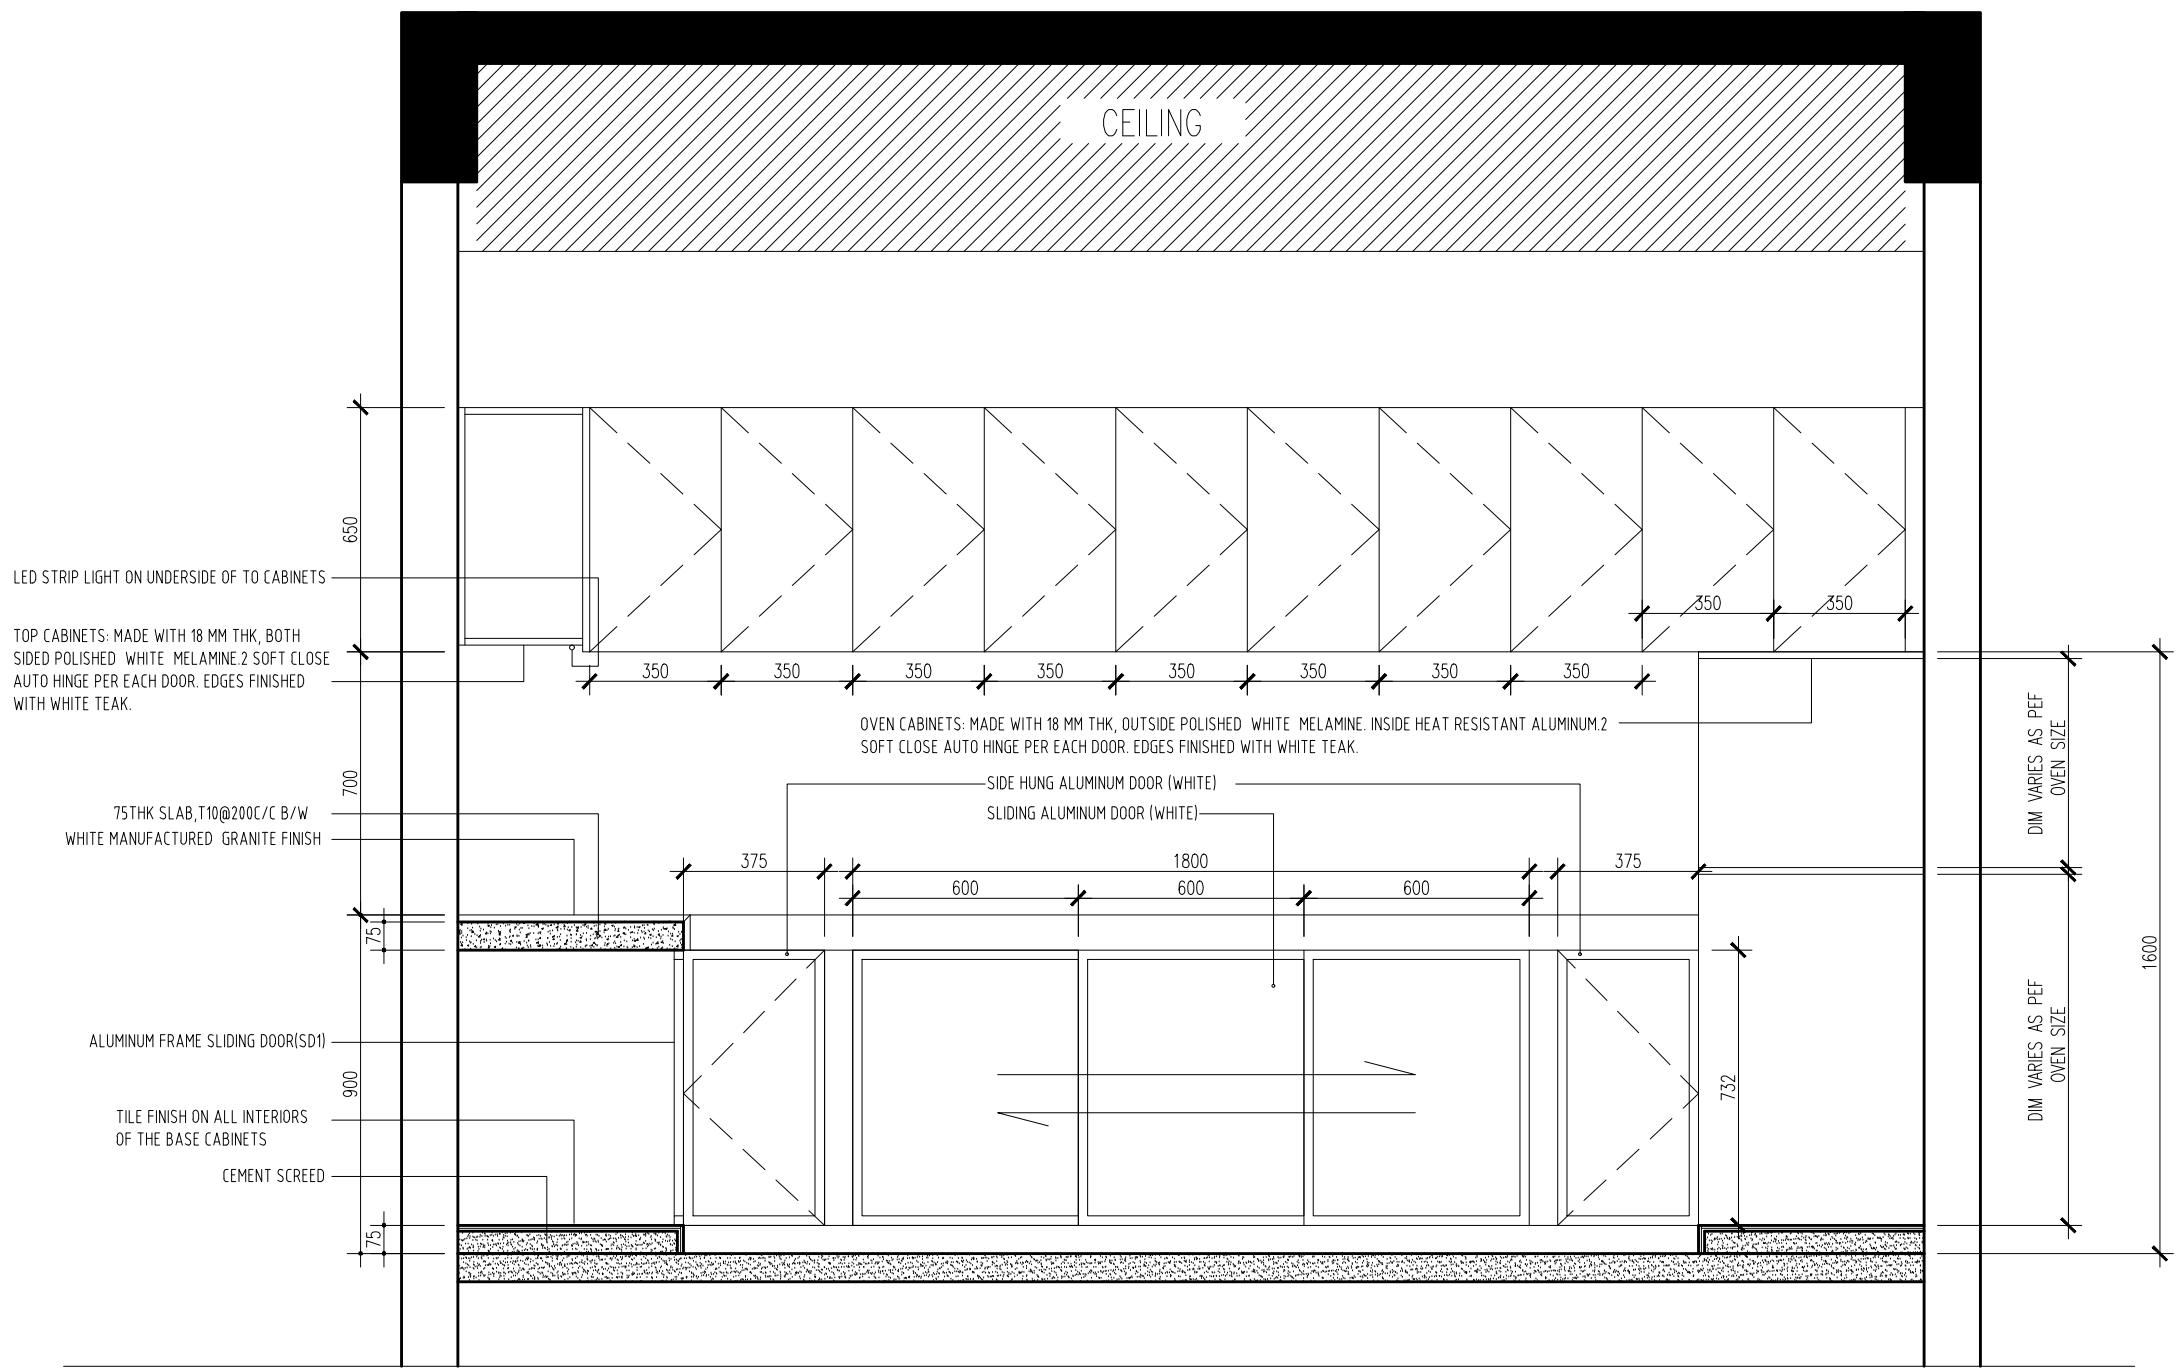

ELEVATION B-B

SCALE 1:20

NOTE: CONTRACTOR MUST TAKE ACTUAL MEASUREMENTS ON SITE BEFORE FABRICATION

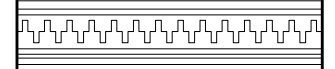

PROJECT TITLE:
 SH.FONADHOO POLICE STATION
 RENOVATION

MALDIVES POLICE SERVICE SEAL & SIGN

CONTRACTORS SEAL & SIGN

THE DRAWINGS, CONCEPT AND DESIGN CONTAINED AREA
 THE PROPERTIES OF MALDIVES POLICE SERVICE USE OF
 ANY KIND OR COPY OF WHOLE OR PART OF THIS
 DRAWING CONCEPT OR DESIGN OR USE ON OTHER
 PROJECTS OR SITES OTHER THAN THAT SPECIFIED ON
 THIS DRAWINGS IS STRICTLY PROHIBITED


ARCHITECT/DESIGNER DRAFTED BY

STRUCTURAL ENGINEER DRAFTED BY

CHECKED BY CHECKED BY

ARCHITECTURAL DRAWINGS
 SHEET NO. 08 FEB 2022

A-07

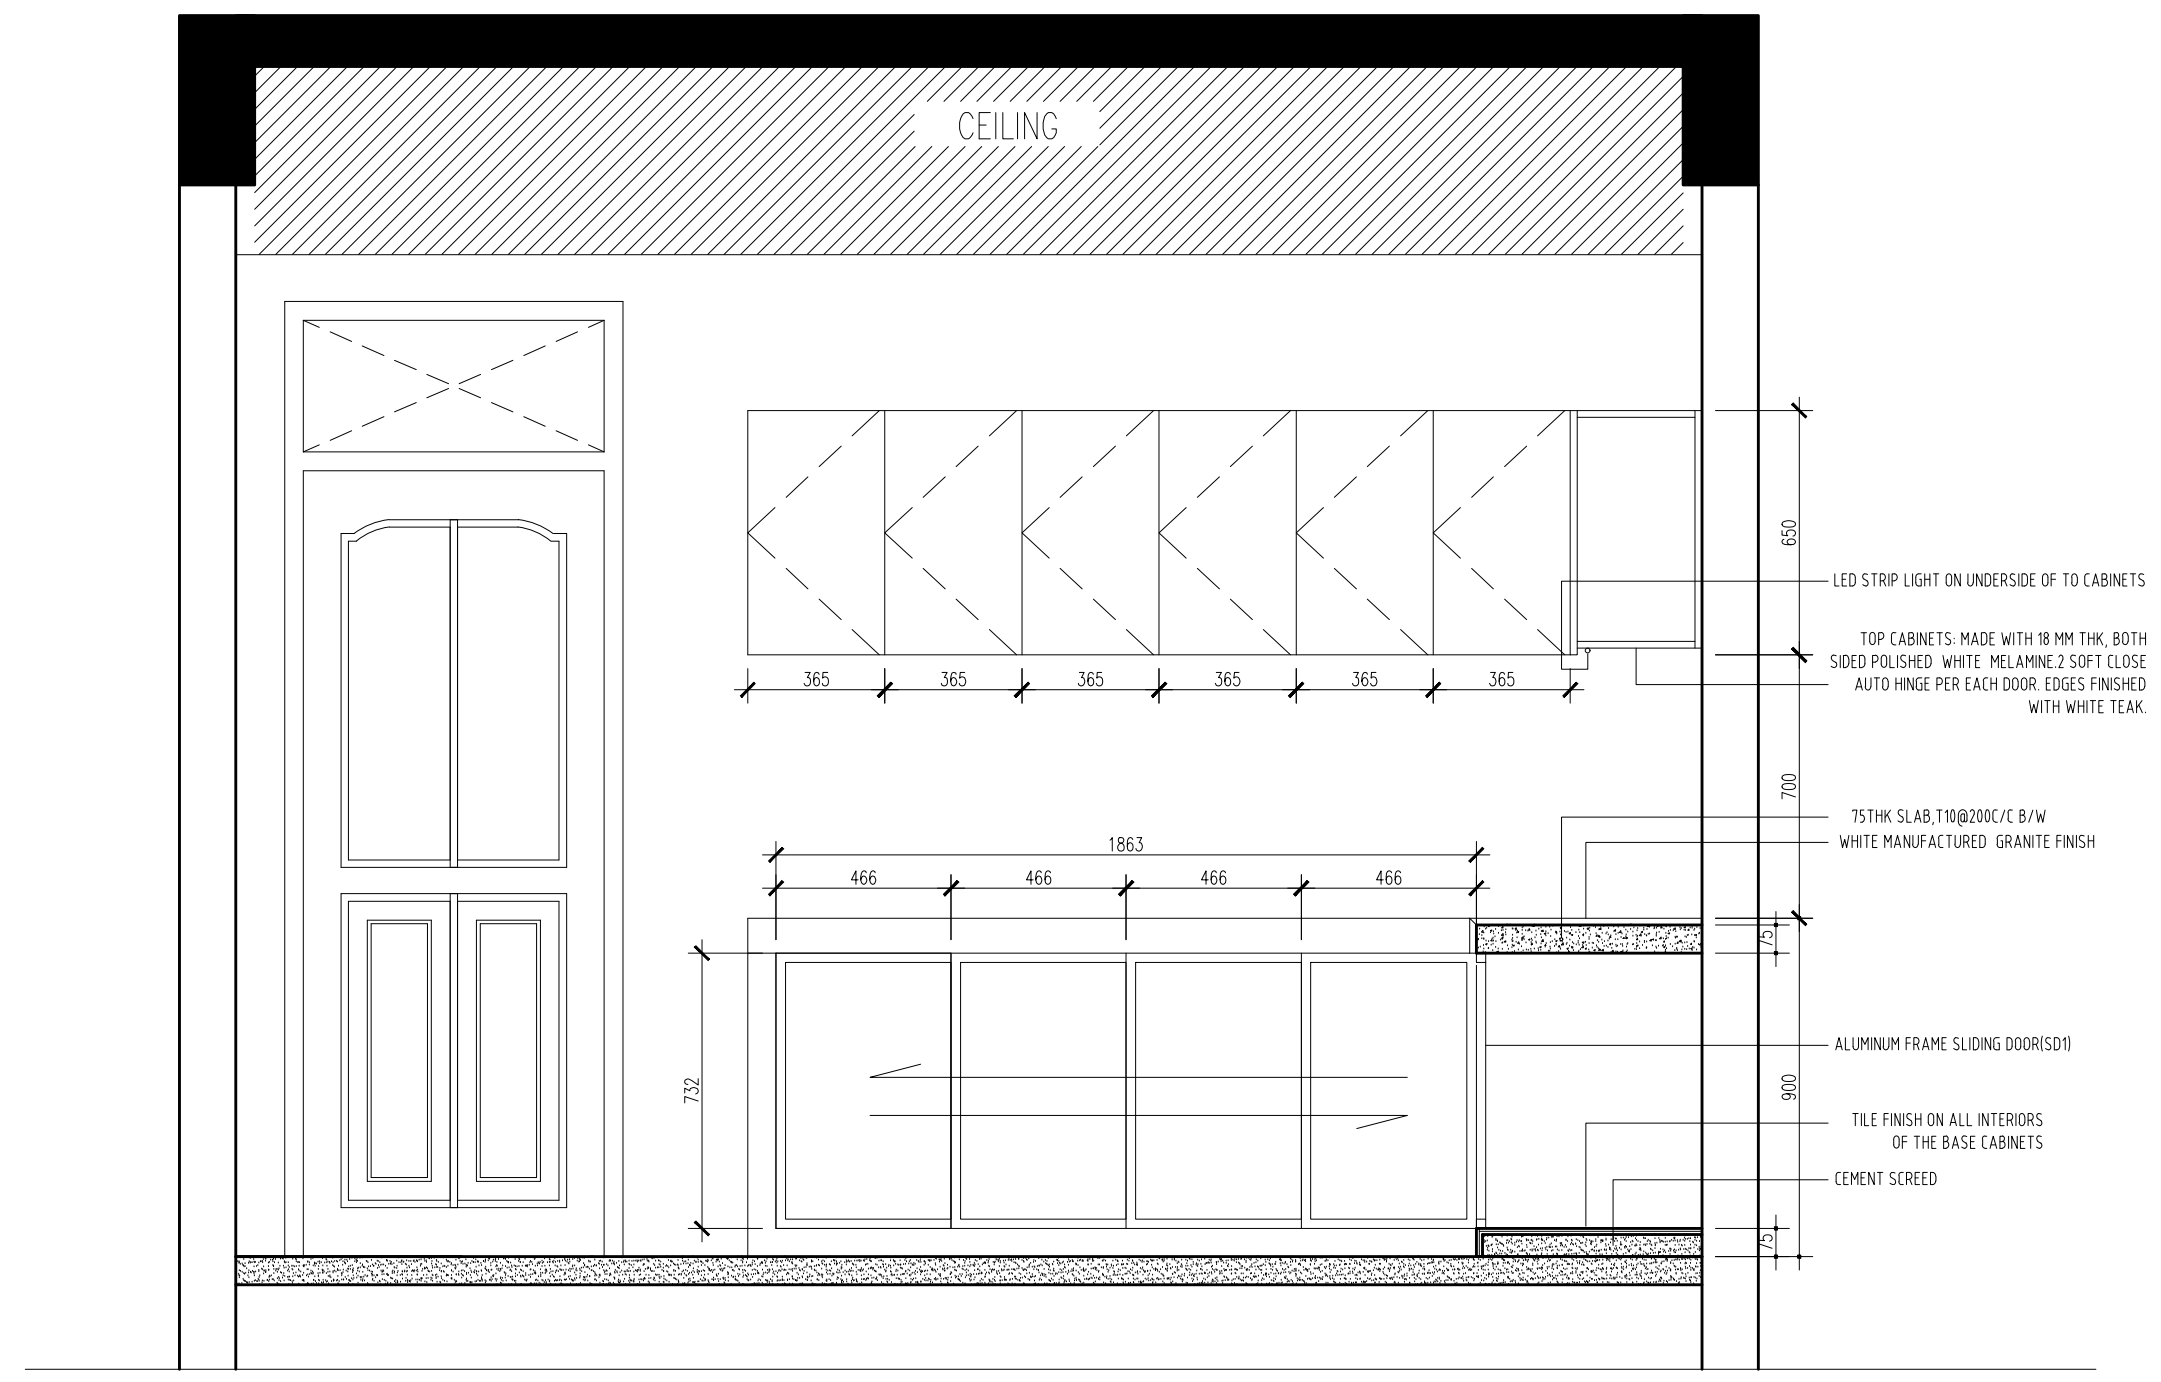

ELEVATION C-C
 SCALE 1:20

NOTE: CONTRACTOR MUST TAKE ACTUAL MEASUREMENTS ON SITE BEFORE FABRICATION

D05	AREA	1.89 SQM
	OPEN AREA	N/A
DESCRIPTION	BALCONY DOOR	
MATERIALS	ALUMINUM, CLADDING ON BOTH SIDES AND GLASS	
ACCESSORIES	<ul style="list-style-type: none"> - WEATHER SEALING - 4 NOS BEARING HINGE - MORTISE LOCK, PNEUMATIC DOOR CLOSER, - FLOOR FIX MAGNETIC DOOR STOPPER - BOTTOM SWEEP NYLON BRUSH 	
FINISHING	POWDER COATED WHITE	

D02	AREA	1.89 SQM
	OPEN AREA	N/A
DESCRIPTION	WOODEN DOOR	
MATERIALS	WOOD & GLASS	
ACCESSORIES	<ul style="list-style-type: none"> - WEATHER SEALING - 4 NOS BEARING HINGE - MORTISE LOCK, PNEUMATIC DOOR CLOSER, - FLOOR FIX MAGNETIC DOOR STOPPER - BOTTOM SWEEP NYLON BRUSH 	
FINISHING	POWDER COATED WHITE	

D4	AREA	1.36 SQM
	OPEN AREA	N/A
DESCRIPTION	TOILET DOOR (SOLID CORE)	
MATERIALS	FIBER	
ACCESSORIES	<ul style="list-style-type: none"> - 4 NOS BEARING HINGE [WITH SS SCREWS] - KEYLESS KNOB LOCK, - FLOOR FIX MAGNETIC DOOR STOPPER 	
FINISHING	WHITE COLOR	

D3	AREA	1.36 SQM
	OPEN AREA	N/A
DESCRIPTION	TOILET DOOR (SOLID CORE)	
MATERIALS	FIBER	
ACCESSORIES	<ul style="list-style-type: none"> - 4 NOS BEARING HINGE [WITH SS SCREWS] - KEYLESS KNOB LOCK, - FLOOR FIX MAGNETIC DOOR STOPPER 	
FINISHING	WHITE COLOR	

D01	AREA	1.89 SQM
	OPEN AREA	N/A
DESCRIPTION	WOODEN DOOR	
MATERIALS	WOOD & ALUMINUM	
ACCESSORIES	<ul style="list-style-type: none"> - WEATHER SEALING - 4 NOS BEARING HINGE - MORTISE LOCK, PNEUMATIC DOOR CLOSER, - FLOOR FIX MAGNETIC DOOR STOPPER - BOTTOM SWEEP NYLON BRUSH 	
FINISHING	POWDER COATED WHITE	


1. CONFIRM ACTUAL MEASUREMENTS ON SITE BEFORE FABRICATION
2. SUBMIT ACCESSORIES AND SHOP DRAWINGS FOR APPROVAL
3. FOR DOOR SWING REFER FLOOR PLANES
4. INSTALL LINTEL BEAM ABOVE DOORS/WINDOWS NOT TOUCHING BEAM BOTTOM
5. INSTALL SILL BEAM BELOW WINDOWS
6. ALL DOOR/WINDOWS VIEWED FROM EXTERIOR

NGL= NATURAL GROUND LEVEL FFL= FINISHED FLOOR LEVEL FG= FIXED GLASS
 WD=WOOD CG=CLEAR GLASS LW=LOUVERS


DOOR & WINDOW SCHEDULES

SCALE 1:50



FINANCE AND ASSET MANAGEMENT INFRASTRUCTURE UNIT MALDIVES POLICE SERVICE	
PROJECT TITLE:	
SH.FONADHOO POLICE STATION RENOVATION	
MALDIVES POLICE SERVICE SEAL & SIGN	
CONTRACTORS SEAL & SIGN	
THE DRAWINGS, CONCEPT AND DESIGN CONTAINED AREA THE PROPERTIES OF MALDIVES POLICE SERVICE USE OF ANY KIND OR COPY OF WHOLE OR PART OF THIS DRAWING CONCEPT OR DESIGN OR USE ON OTHER PROJECTS OR SITES OTHER THAN THAT SPECIFIED ON THIS DRAWINGS IS STRICTLY PROHIBITED	
ARCHITECT/DESIGNER	DRAFTED BY
STRUCTURAL ENGINEER	DRAFTED BY
CHECKED BY	CHECKED BY
ARCHITECTURAL DRAWINGS	
SHEET NO.	08 FEB 2022
A-08	

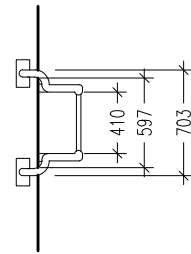




PLAN VIEW

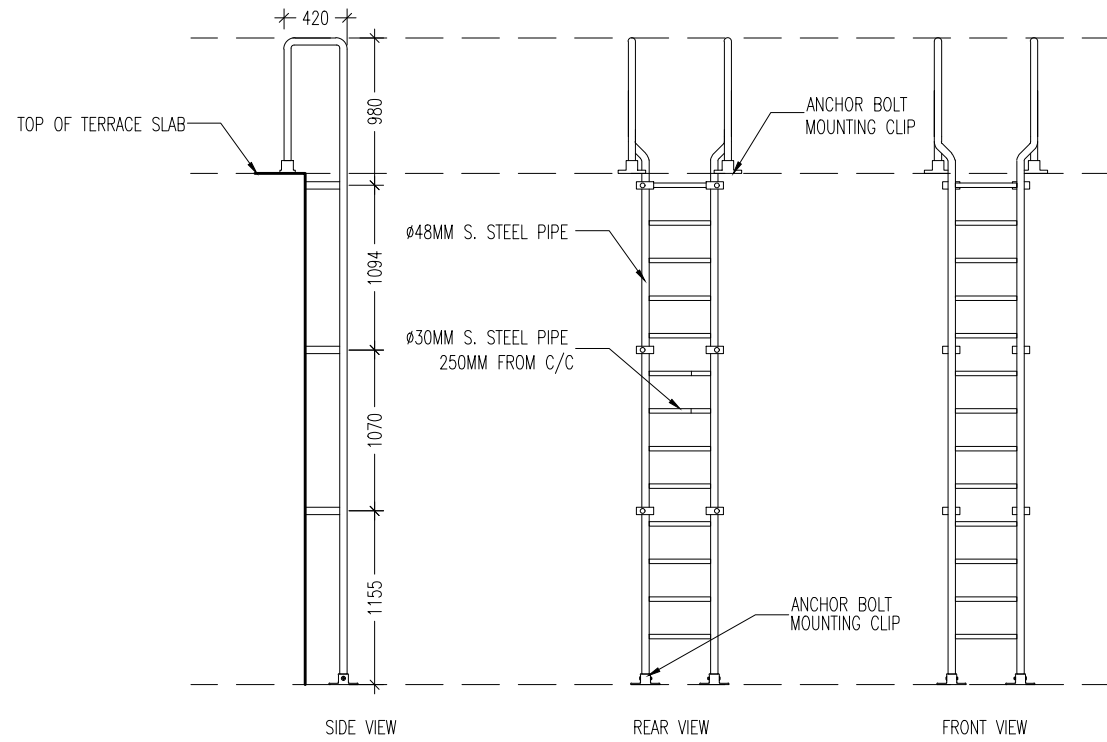


LADDER DETAIL
SCALE 1:50

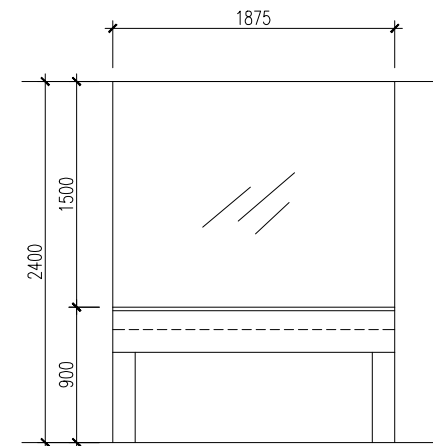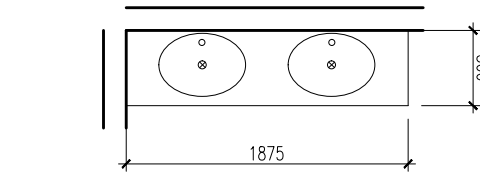

WB1 DETAIL
SCALE 1:50

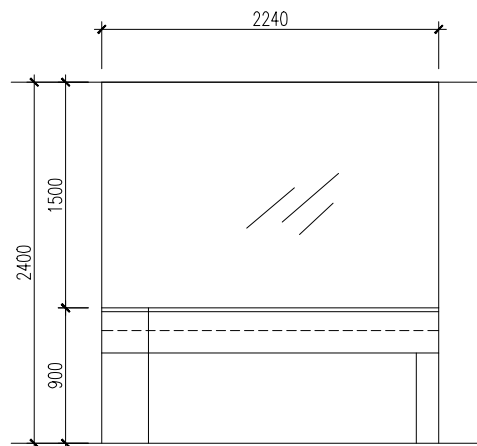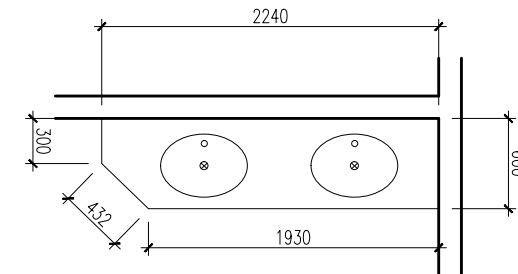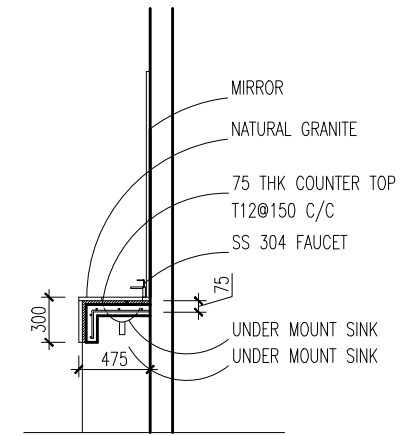

WB2 DETAIL
SCALE 1:50

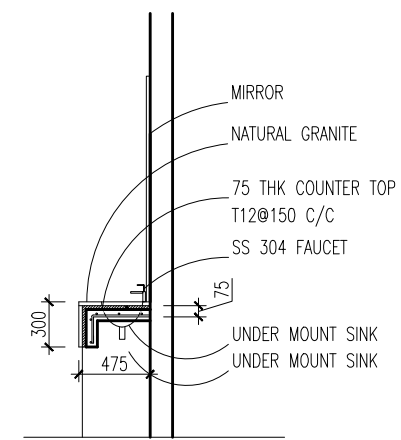

PROJECT TITLE:
SH.FONADHOO POLICE STATION
RENOVATION

MALDIVES POLICE SERVICE SEAL & SIGN

CONTRACTORS SEAL & SIGN

THE DRAWINGS, CONCEPT AND DESIGN CONTAINED AREA
THE PROPERTIES OF MALDIVES POLICE SERVICE USE OF
ANY KIND OR COPY OF WHOLE OR PART OF THIS
DRAWING CONCEPT OR DESIGN OR USE ON OTHER
PROJECTS OR SITES OTHER THAN THAT SPECIFIED ON
THIS DRAWINGS IS STRICTLY PROHIBITED

ARCHITECT/DESIGNER DRAFTED BY



STRUCTURAL ENGINEER DRAFTED BY

CHECKED BY CHECKED BY

ARCHITECTURAL DRAWINGS



SHEET NO. 08 FEB 2022

A-09

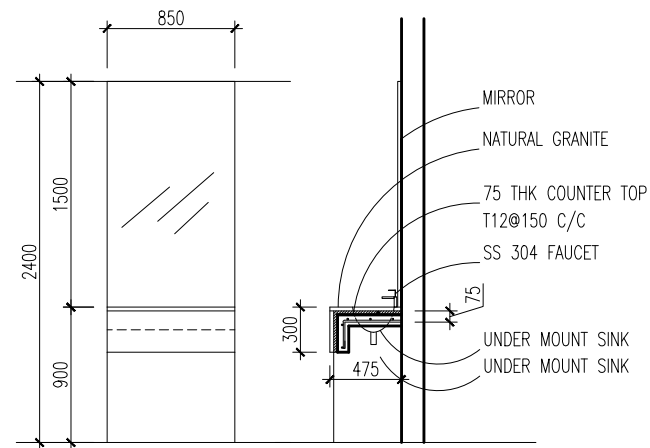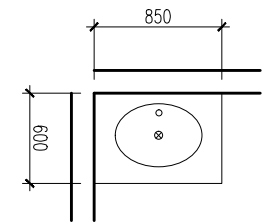



WB3 DETAIL

SCALE 1:50

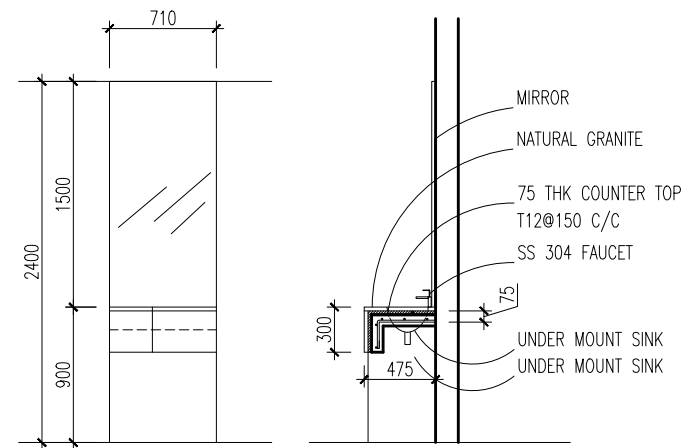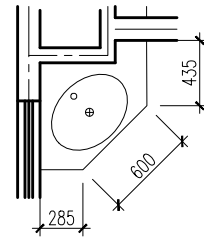



WB4 DETAIL

SCALE 1:50

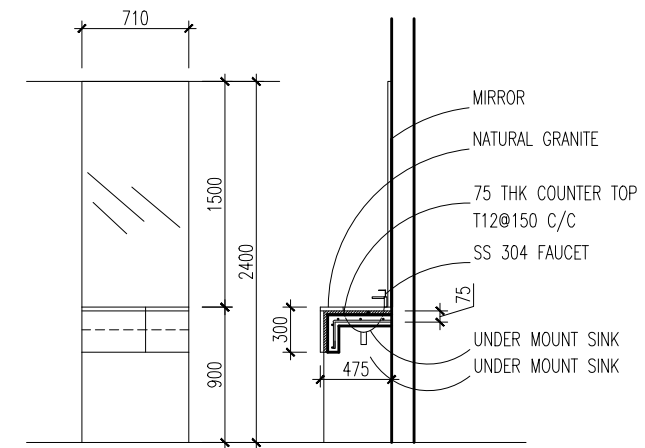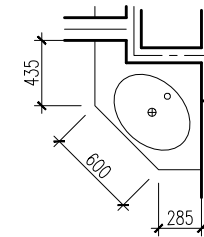




WB5 DETAIL

SCALE 1:50

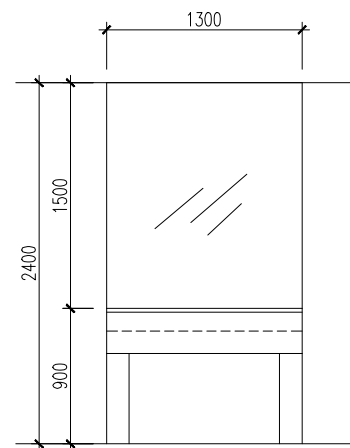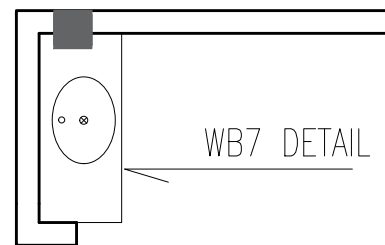

WB7 DETAIL

SCALE 1:50

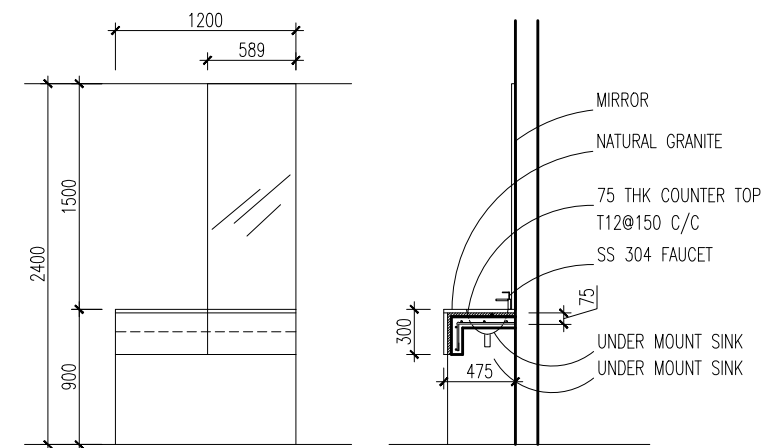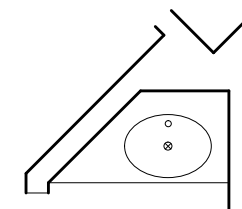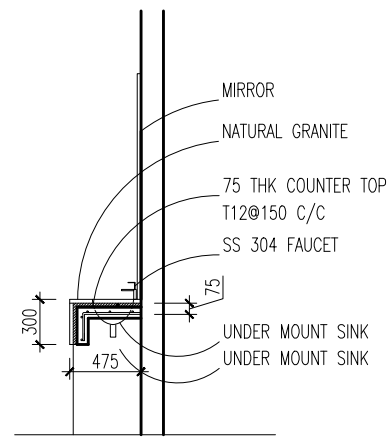

WB6 DETAIL

SCALE 1:50

PROJECT TITLE:
SH.FONADHOO POLICE STATION
RENOVATION

MALDIVES POLICE SERVICE SEAL & SIGN

CONTRACTORS SEAL & SIGN

THE DRAWINGS, CONCEPT AND DESIGN CONTAINED AREA
THE PROPERTIES OF MALDIVES POLICE SERVICE USE OF
ANY KIND OR COPY OF WHOLE OR PART OF THIS
DRAWING CONCEPT OR DESIGN OR USE ON OTHER
PROJECTS OR SITES OTHER THAN THAT SPECIFIED ON
THIS DRAWINGS IS STRICTLY PROHIBITED

ARCHITECT/DESIGNER DRAFTED BY

STRUCTURAL ENGINEER DRAFTED BY

CHECKED BY CHECKED BY

ARCHITECTURAL DRAWINGS

SHEET NO. 08 FEB 2022

A-10

PROJECT TITLE:
SH.FONADHOO POLICE STATION
RENOVATION

MALDIVES POLICE SERVICE SEAL & SIGN

CONTRACTORS SEAL & SIGN

THE DRAWINGS, CONCEPT AND DESIGN CONTAINED AREA THE PROPERTIES OF MALDIVES POLICE SERVICE USE OF ANY KIND OR COPY OF WHOLE OR PART OF THIS DRAWING CONCEPT OR DESIGN OR USE ON OTHER PROJECTS OR SITES OTHER THAN THAT SPECIFIED ON THIS DRAWINGS IS STRICTLY PROHIBITED

ARCHITECT/DESIGNER DRAFTED BY


STRUCTURAL ENGINEER DRAFTED BY

CHECKED BY CHECKED BY

ARCHITECTURAL DRAWINGS


SHEET NO. 08 FEB 2022

A-11

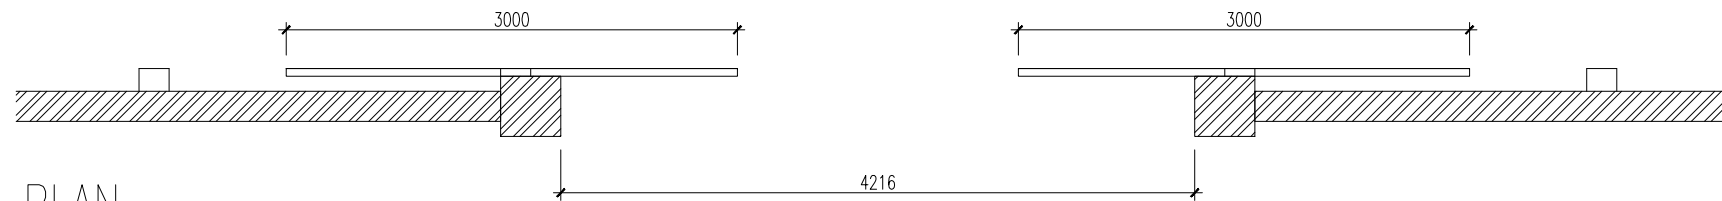


PLAN

SCALE 1:50

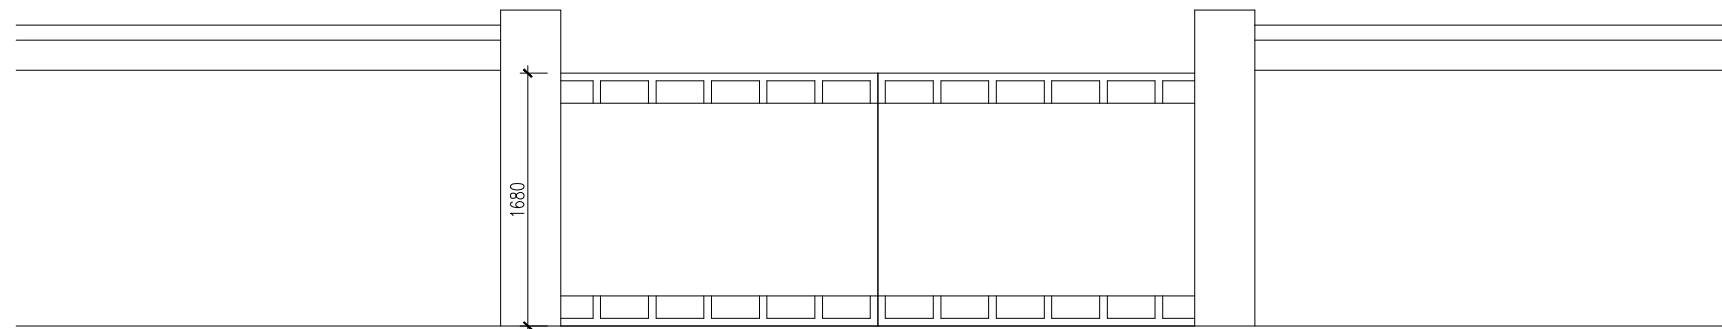

ELEVATION (OUTSIDE)

SCALE 1:50

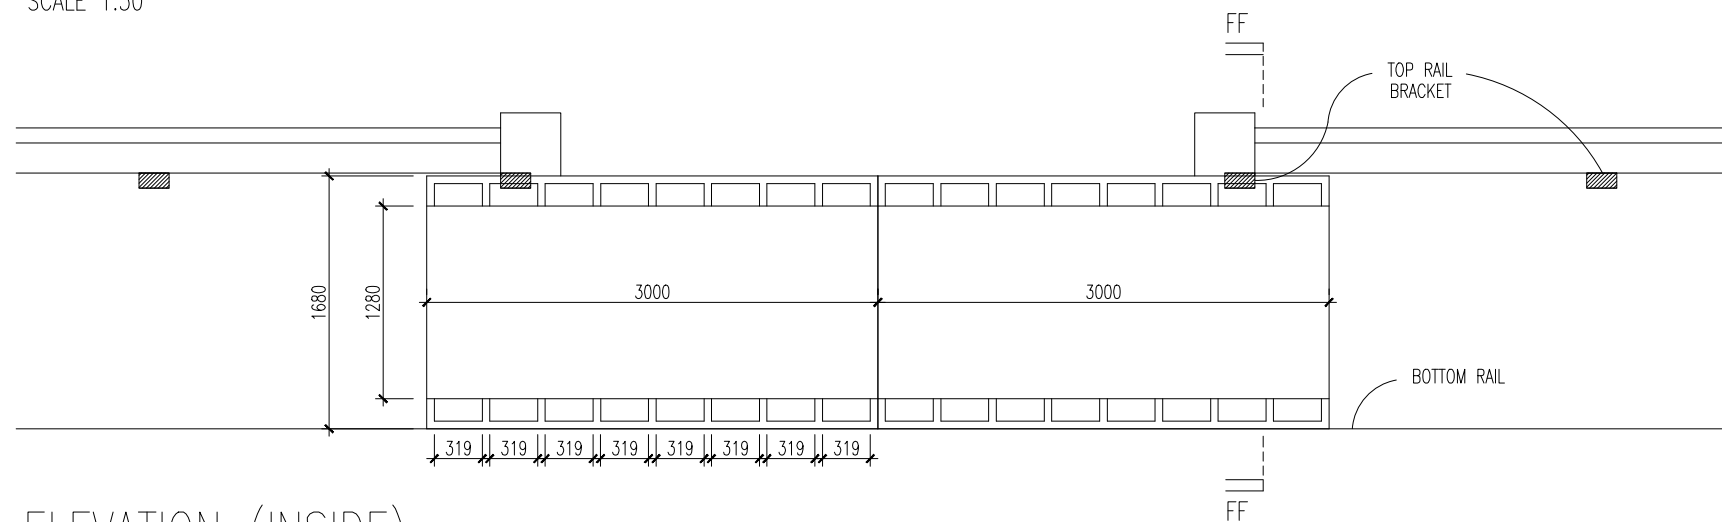


ELEVATION (INSIDE)

SCALE 1:50

1. CONFIRM ACTUAL MEASUREMENTS ON SITE BEFORE FABRICATION
 2. SUBMIT ACCESSORIES AND SHOP DRAWINGS FOR APPROVAL
 3. FOR DOOR SWING REFER FLOOR PLANES
 4. INSTALL LINTEL BEAM ABOVE DOORS/WINDOWS NOT TOUCHING BEAM BOTTOM
 5. INSTALL SILL BEAM BELOW WINDOWS
 6. ALL DOOR/WINDOWS VIEWED FROM EXTERIOR
- NGL= NATURAL GROUND LEVEL FFL= FINISHED FLOOR LEVEL FG= FIXED GLASS
WD=WOOD CG=CLEAR GLASS LW=LOUVERS


GT1 DETAIL

SCALE 1:50

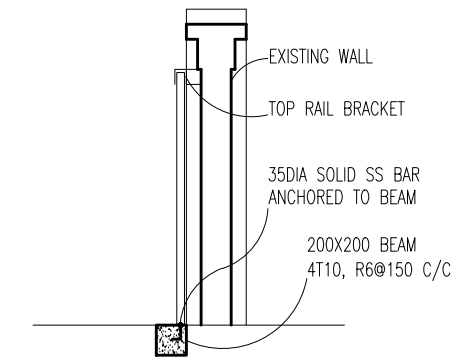

SECTION FF

SCALE 1:50

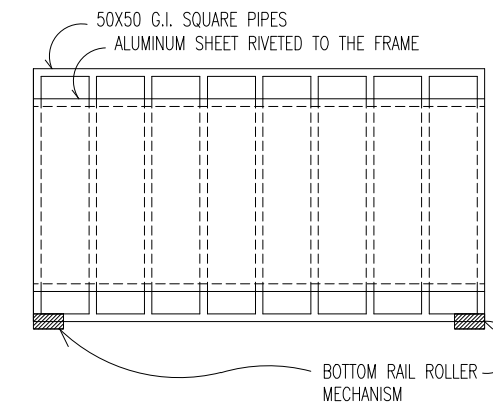

- PAINTING :
- APPLY REDOXIDE ON ALL WELDED JOINTS
 - APPLY MARINE GRADE METAL PAINT UNDER COAT & 2 COATS OF MARINE PAINT ON ALL PARTS OF THE GATE.



- ALUMINUM CLADDING :
- ALUMINUM CLADDING MUST BE FIXED ON BOTH SIDES USING SS RIVETS.
 - USE ALUMINUM SHEETS, SMOOTH SURFACED 1.5MM THICKNESS.

- ROLLER MECHANISMS :
- SUBMIT TOP RAIL AND BOTTOM RAIL ROLLER MECHANISM SHOP DRAWING/OR SAMPLE FOR APPROVAL.

- LOCK MECHANISM :
- SUBMIT LOCKS SHOP DRAWING/OR SAMPLE FOR APPROVAL.

SLIDE DOOR PANEL

SCALE 1:50

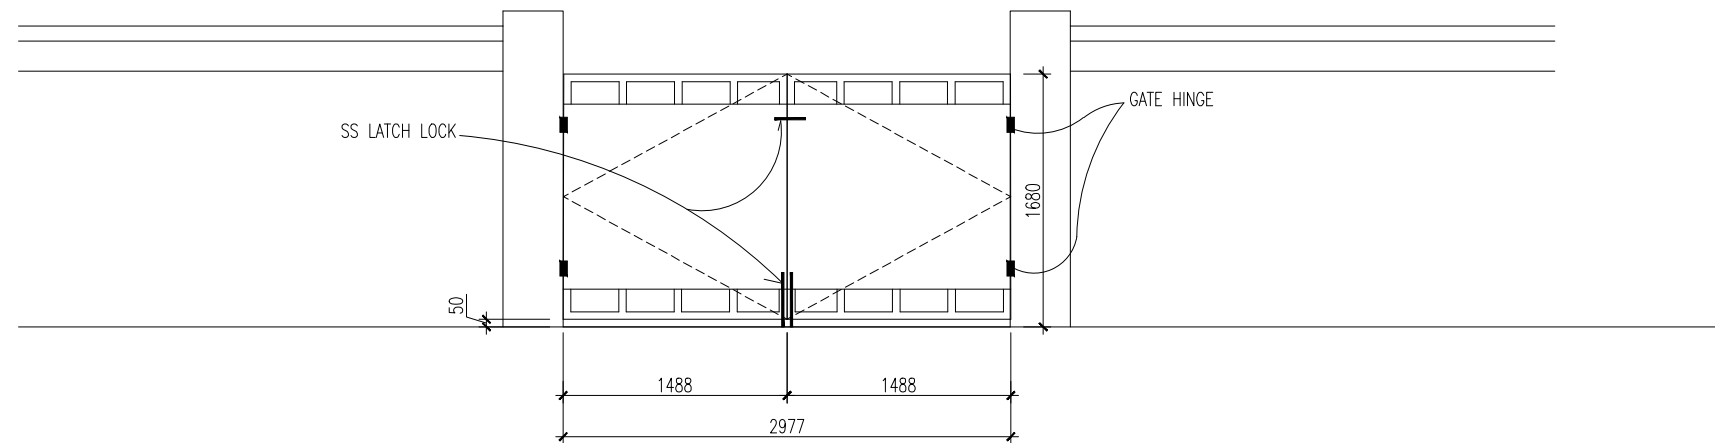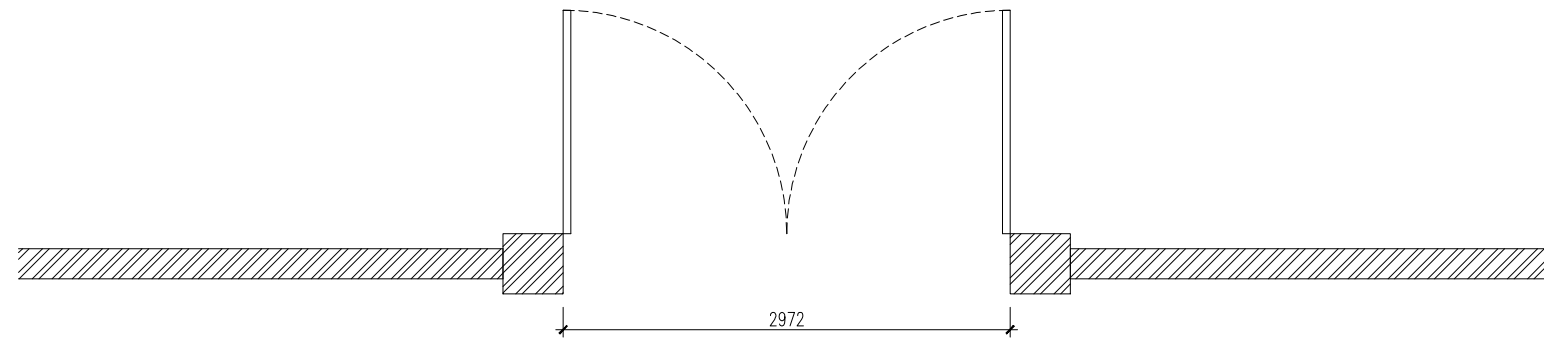

- PAINTING :
- APPLY REDOXIDE ON ALL WELDED JOINTS
 - APPLY MARINE GRADE METAL PAINT UNDER COAT & 2 COATS OF MARINE PAINT ON ALL PARTS OF THE GATE.

- ALUMINUM CLADDING :
- ALUMINUM CLADDING MUST BE FIXED ON BOTH SIDES USING SS RIVETS.
 - USE ALUMINUM SHEETS, SMOOTH SURFACED 1.5MM THICKNESS.


- ROLLER MECHANISMS :
- SUBMIT GATE HINGE SHOP DRAWING/OR SAMPLE FOR APPROVAL.

- LATCH LOCKS :
- SUBMIT LATCH LOCK SHOP DRAWING/OR SAMPLE FOR APPROVAL.

1. CONFIRM ACTUAL MEASUREMENTS ON SITE BEFORE FABRICATION
 2. SUBMIT ACCESSORIES AND SHOP DRAWINGS FOR APPROVAL
 3. FOR DOOR SWING REFER FLOOR PLANES
 4. INSTALL LINTEL BEAM ABOVE DOORS/WINDOWS NOT TOUCHING BEAM BOTTOM
 5. INSTALL SILL BEAM BELOW WINDOWS
 6. ALL DOOR/WINDOWS VIEWED FROM EXTERIOR
- NGL= NATURAL GROUND LEVEL FFL= FINISHED FLOOR LEVEL FG= FIXED GLASS
WD=WOOD CG=CLEAR GLASS LW=LOUVERS

GT2 DETAIL

SCALE 1:50

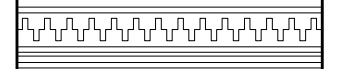

PROJECT TITLE:
SH.FONADHOO POLICE STATION
RENOVATION

MALDIVES POLICE SERVICE SEAL & SIGN

CONTRACTORS SEAL & SIGN

THE DRAWINGS, CONCEPT AND DESIGN CONTAINED AREA THE PROPERTIES OF MALDIVES POLICE SERVICE USE OF ANY KIND OR COPY OF WHOLE OR PART OF THIS DRAWING CONCEPT OR DESIGN OR USE ON OTHER PROJECTS OR SITES OTHER THAN THAT SPECIFIED ON THIS DRAWINGS IS STRICTLY PROHIBITED

ARCHITECT/DESIGNER DRAFTED BY

STRUCTURAL ENGINEER DRAFTED BY

CHECKED BY CHECKED BY

ARCHITECTURAL DRAWINGS

SHEET NO. 08 FEB 2022

A-12

PROJECT TITLE:
 SH.FONADHOO POLICE STATION
 RENOVATION

MALDIVES POLICE SERVICE SEAL & SIGN

CONTRACTORS SEAL & SIGN

THE DRAWINGS, CONCEPT AND DESIGN CONTAINED AREA
 THE PROPERTIES OF MALDIVES POLICE SERVICE USE OF
 ANY KIND OR COPY OF WHOLE OR PART OF THIS
 DRAWING CONCEPT OR DESIGN OR USE ON OTHER
 PROJECTS OR SITES OTHER THAN THAT SPECIFIED ON
 THIS DRAWINGS IS STRICTLY PROHIBITED

ARCHITECT/DESIGNER DRAFTED BY


STRUCTURAL ENGINEER DRAFTED BY

CHECKED BY CHECKED BY


ARCHITECTURAL DRAWINGS

SHEET NO. 08 FEB 2022


A-13

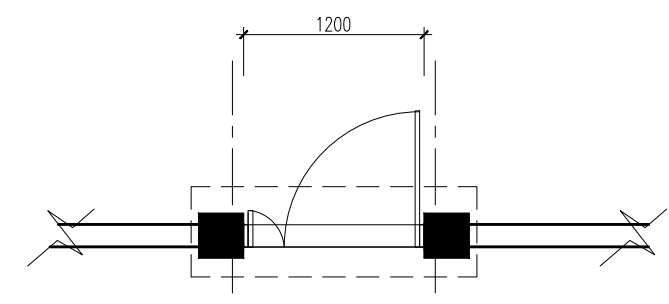

PLAN
 SCALE 1:50

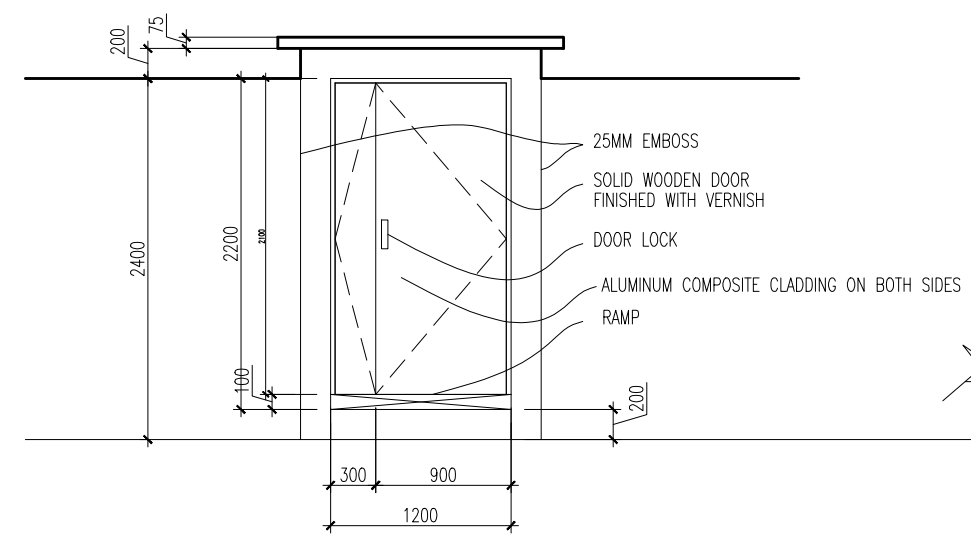

FRONT ELEVATION
 SCALE 1:50

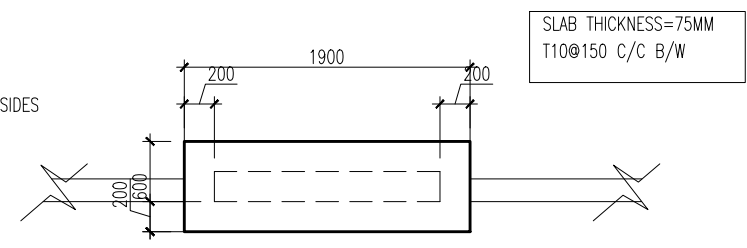


SLAB PLAN
 SCALE 1:50

1. CONFIRM ACTUAL MEASUREMENTS ON SITE BEFORE FABRICATION
 2. SUBMIT ACCESSORIES AND SHOP DRAWINGS FOR APPROVAL
 3. FOR DOOR SWING REFER FLOOR PLANES
 4. INSTALL LINTEL BEAM ABOVE DOORS/WINDOWS NOT TOUCHING BEAM BOTTOM
 5. INSTALL SILL BEAM BELOW WINDOWS
 6. ALL DOOR/WINDOWS VIEWED FROM EXTERIOR
- NGL= NATURAL GROUND LEVEL FFL= FINISHED FLOOR LEVEL FG= FIXED GLASS
 WD=WOOD CG=CLEAR GLASS LW=LOUVERS

GT3 DETAIL


SCALE 1:50

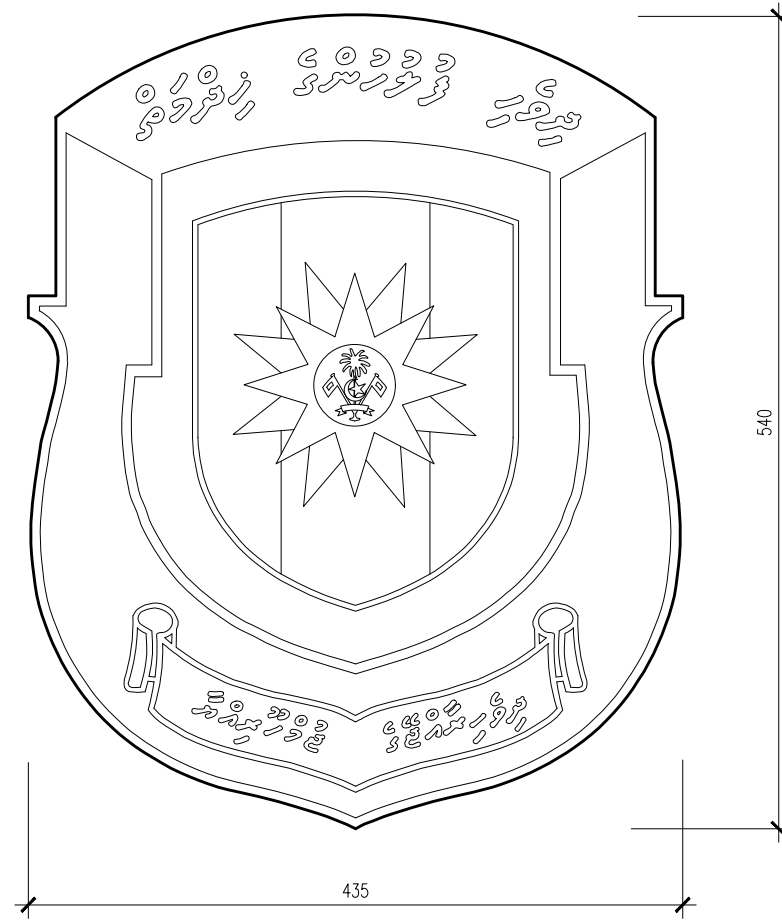

NOTE: EMBLEM SHALL BE MADE WITH 12MM THICK PLASTIC


EMBLEM DETAIL

SCALE 1:5

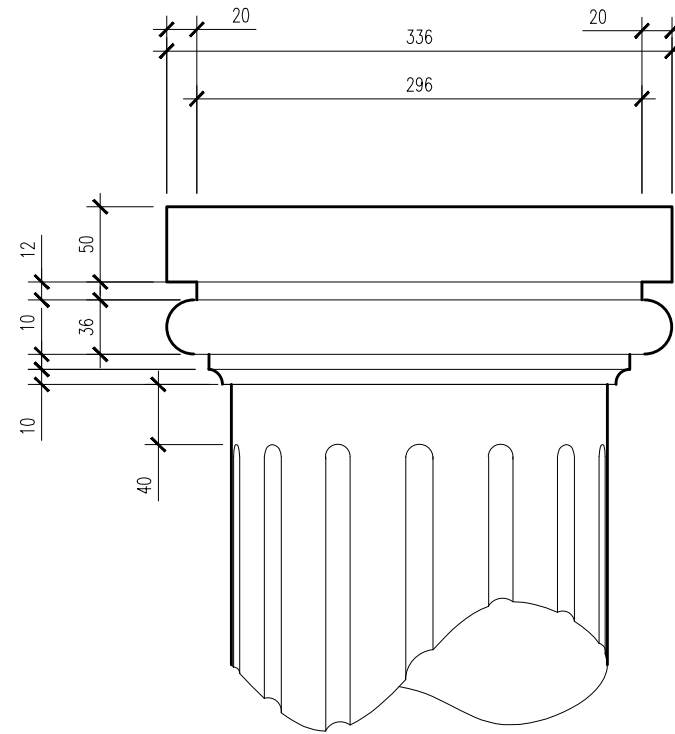

COLUMN DETAIL

SCALE 1:5

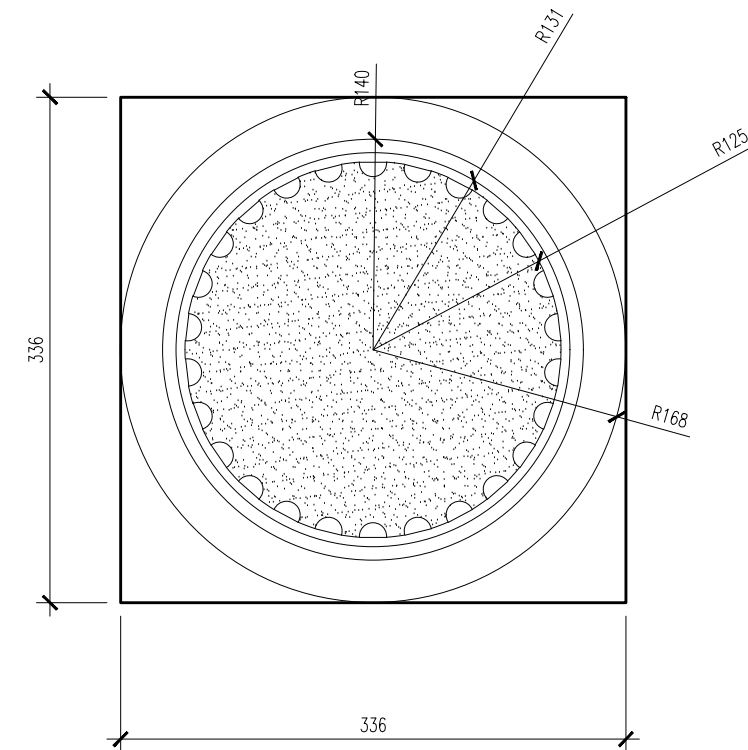

PROJECT TITLE:
SH.FONADHOO POLICE STATION
RENOVATION

MALDIVES POLICE SERVICE SEAL & SIGN

CONTRACTORS SEAL & SIGN

THE DRAWINGS, CONCEPT AND DESIGN CONTAINED AREA THE PROPERTIES OF MALDIVES POLICE SERVICE. USE OF ANY KIND OR COPY OF WHOLE OR PART OF THIS DRAWING CONCEPT OR DESIGN OR USE ON OTHER PROJECTS OR SITES OTHER THAN THAT SPECIFIED ON THIS DRAWINGS IS STRICTLY PROHIBITED

ARCHITECT/DESIGNER DRAFTED BY


STRUCTURAL ENGINEER DRAFTED BY

CHECKED BY CHECKED BY

ARCHITECTURAL DRAWINGS

SHEET NO. 08 FEB 2022

A-16

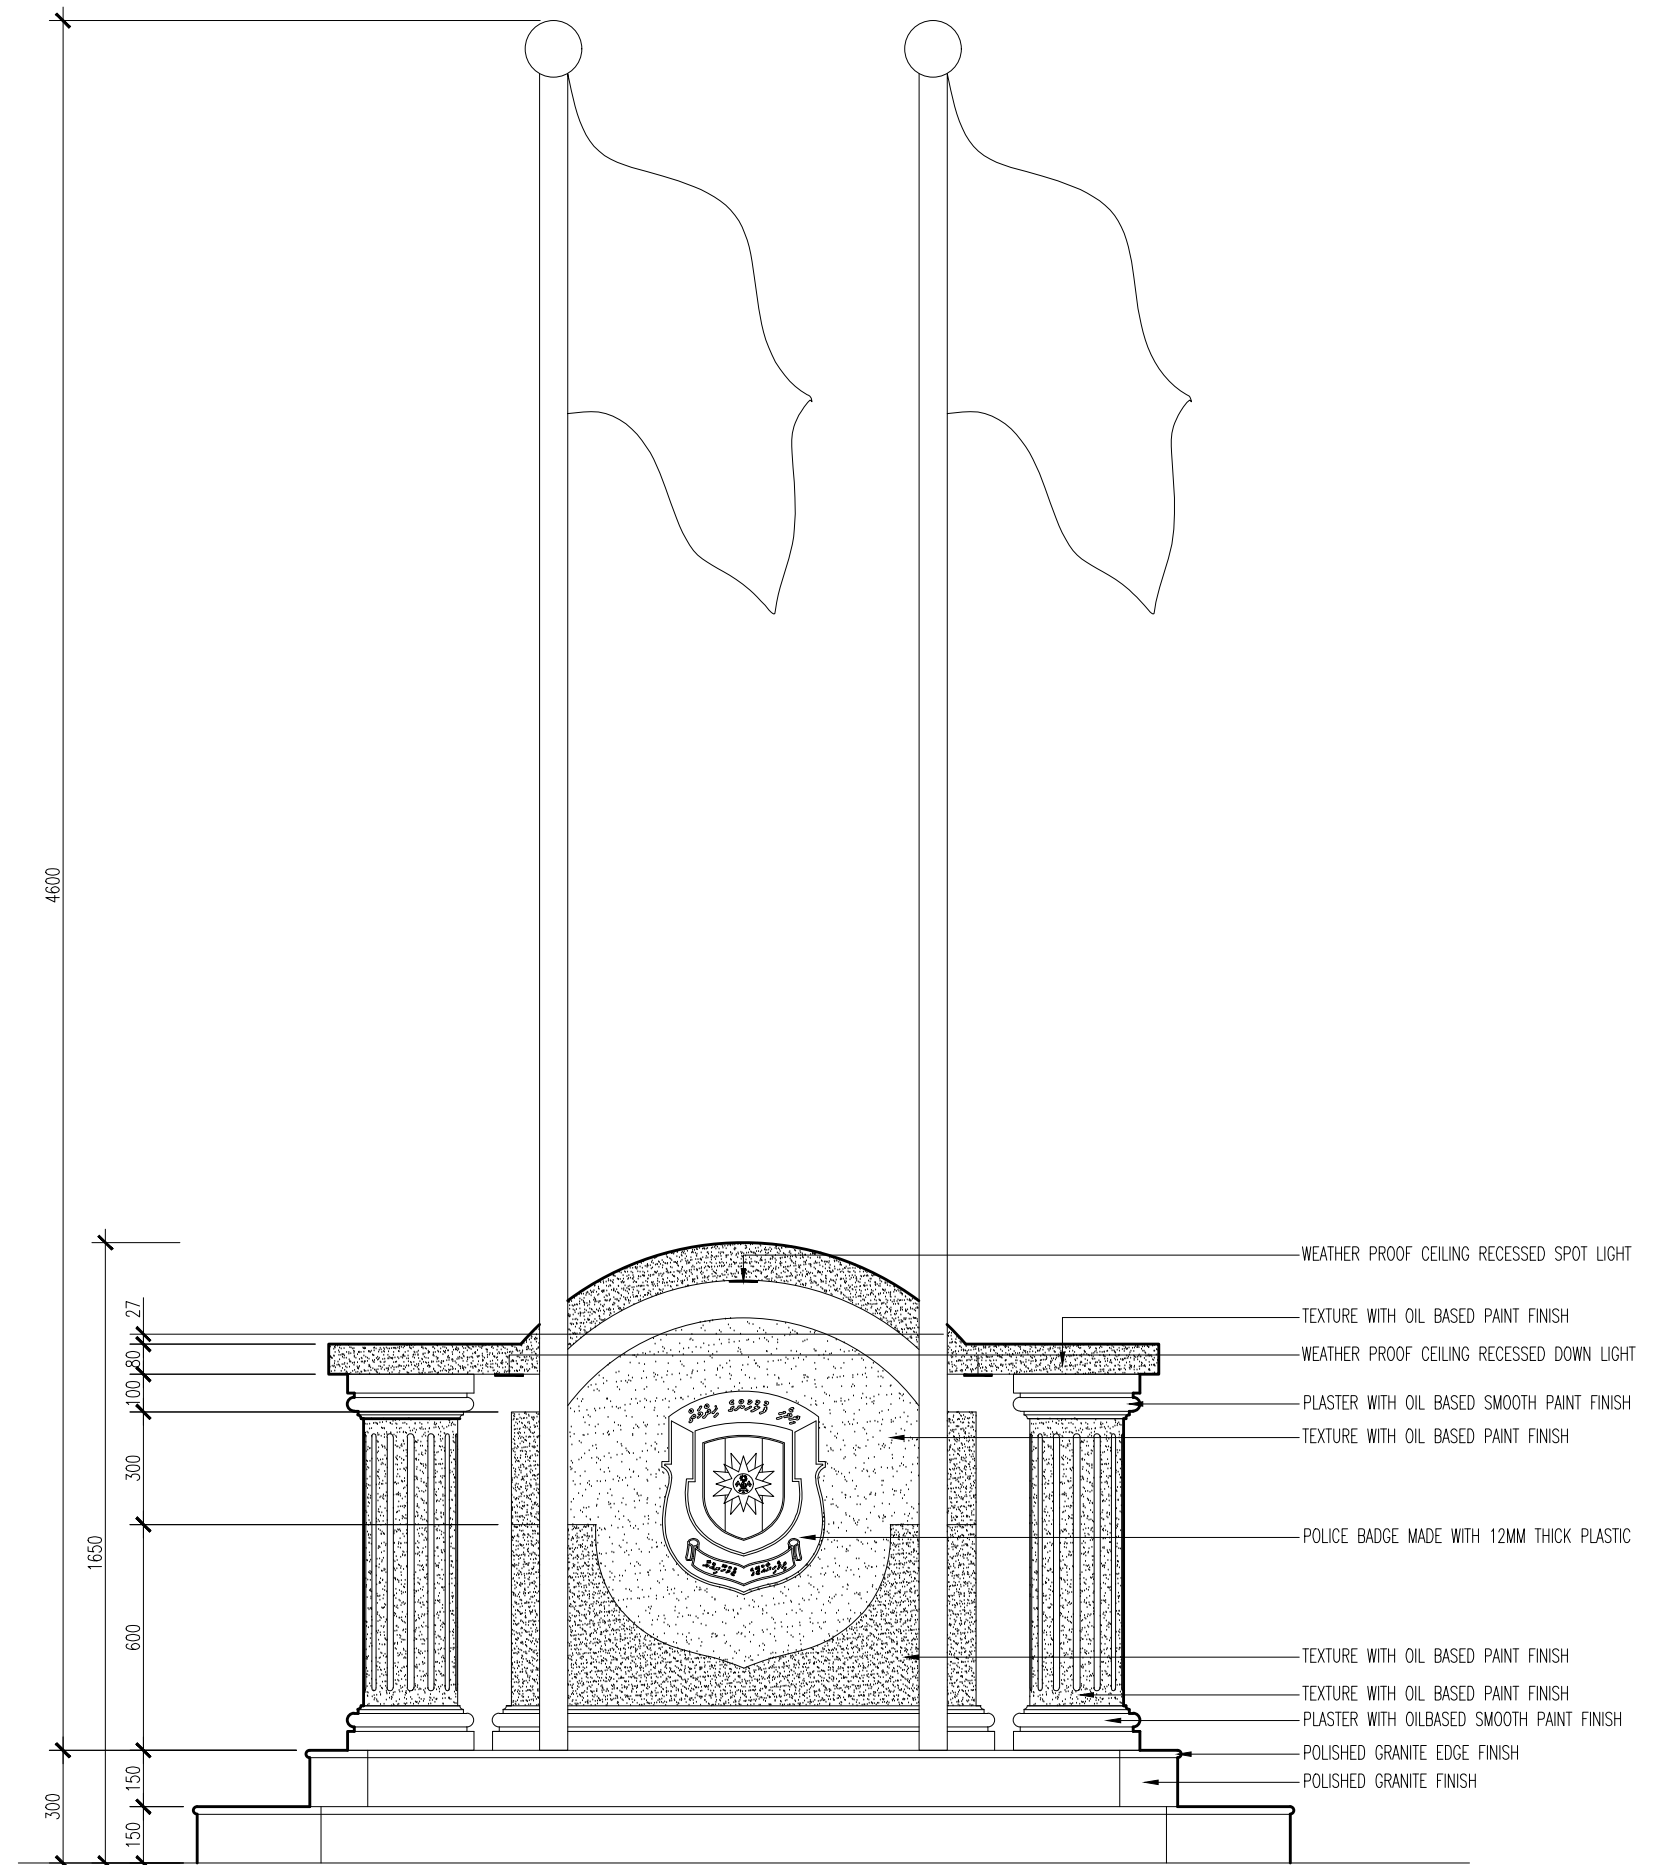

FRONT ELEVATION
SCALE 1:20

PROJECT TITLE:
SH.FONADHOO POLICE STATION
RENOVATION

MALDIVES POLICE SERVICE SEAL & SIGN

CONTRACTORS SEAL & SIGN

THE DRAWINGS, CONCEPT AND DESIGN CONTAINED AREA THE PROPERTIES OF MALDIVES POLICE SERVICE. USE OF ANY KIND OR COPY OF WHOLE OR PART OF THIS DRAWING CONCEPT OR DESIGN OR USE ON OTHER PROJECTS OR SITES OTHER THAN THAT SPECIFIED ON THIS DRAWINGS IS STRICTLY PROHIBITED.

ARCHITECT/DESIGNER DRAFTED BY

STRUCTURAL ENGINEER DRAFTED BY

CHECKED BY CHECKED BY

ARCHITECTURAL DRAWINGS

SHEET NO. 08 FEB 2022

A-14

PROJECT TITLE:
SH.FONADHOO POLICE STATION
RENOVATION

MALDIVES POLICE SERVICE SEAL & SIGN

CONTRACTORS SEAL & SIGN

THE DRAWINGS, CONCEPT AND DESIGN CONTAINED AREA
THE PROPERTIES OF MALDIVES POLICE SERVICE USE OF
ANY KIND OR COPY OF WHOLE OR PART OF THIS
DRAWING CONCEPT OR DESIGN OR USE ON OTHER
PROJECTS OR SITES OTHER THAN THAT SPECIFIED ON
THIS DRAWINGS IS STRICTLY PROHIBITED

ARCHITECT/DESIGNER DRAFTED BY


STRUCTURAL ENGINEER DRAFTED BY

CHECKED BY CHECKED BY


ARCHITECTURAL DRAWINGS

SHEET NO. 08 FEB 2022

A-15

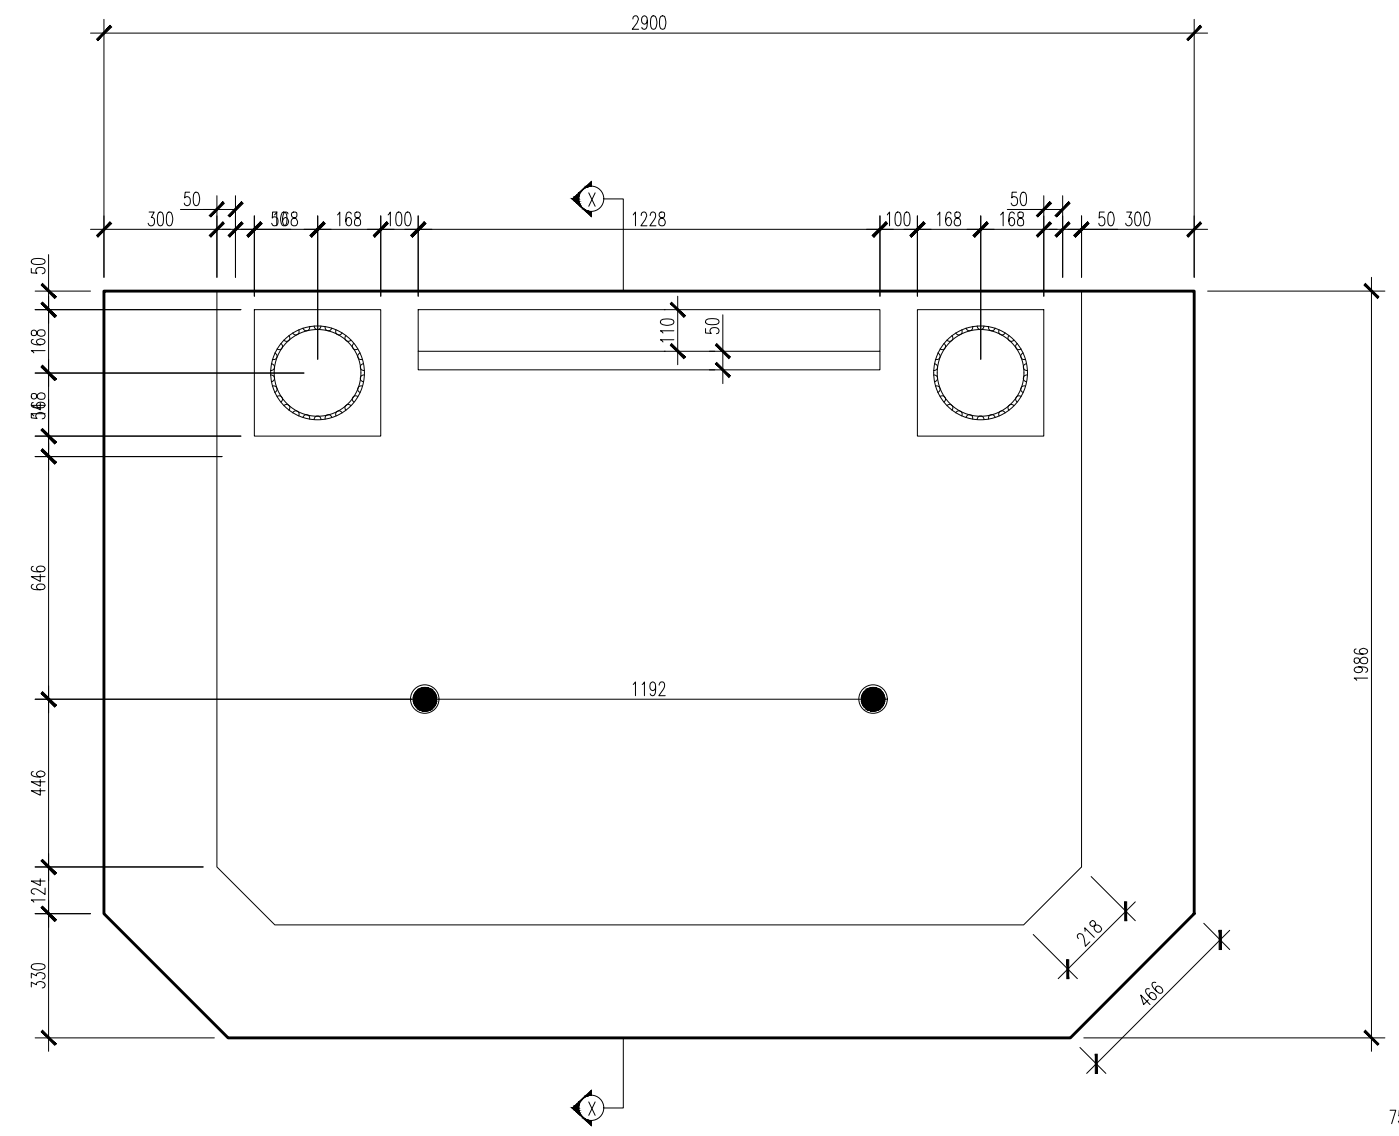

PLAN
SCALE 1:20

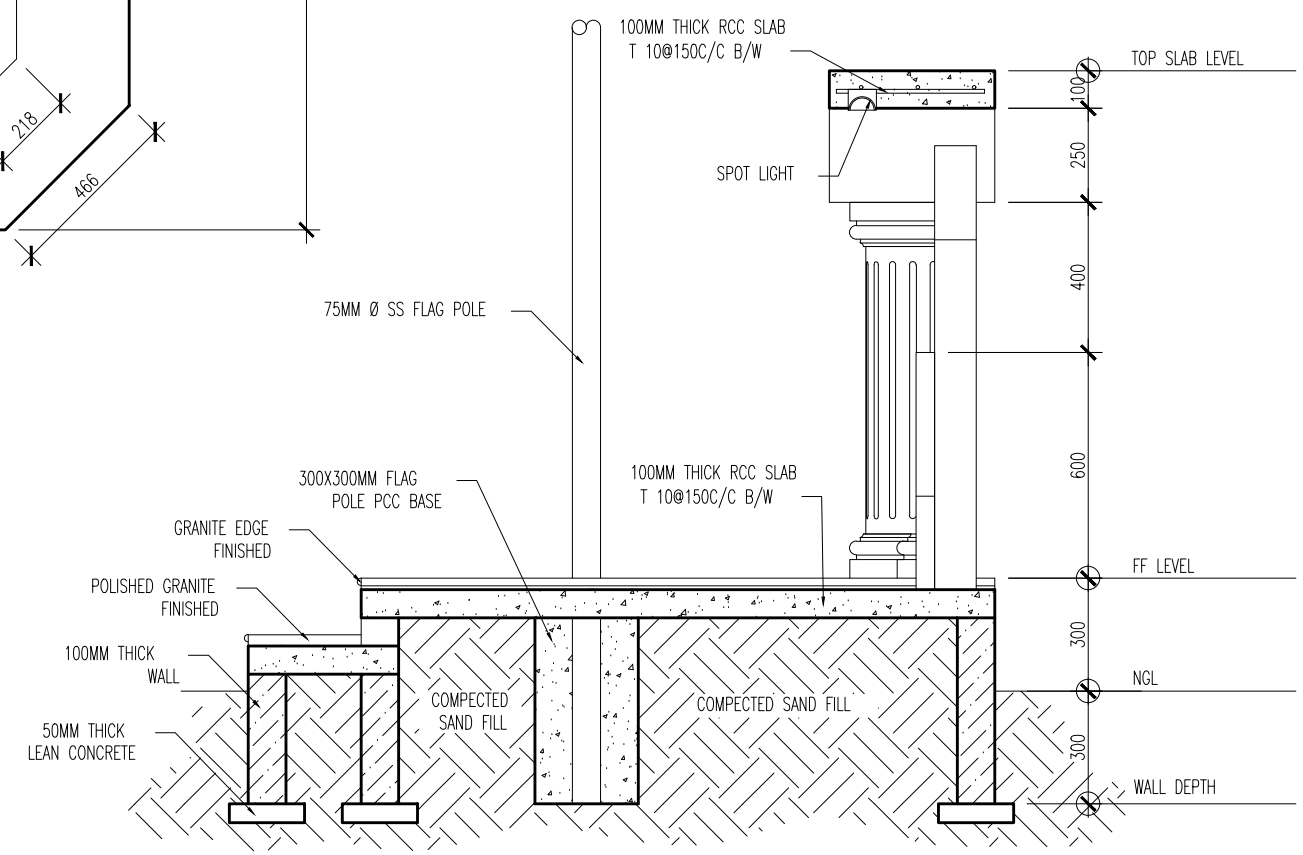

SECTION X-X
SCALE 1:20

PROJECT TITLE:
SH.FONADHOO POLICE STATION
RENOVATION

MALDIVES POLICE SERVICE SEAL & SIGN

CONTRACTORS SEAL & SIGN

THE DRAWINGS, CONCEPT AND DESIGN CONTAINED AREA
THE PROPERTIES OF MALDIVES POLICE SERVICE USE OF
ANY KIND OR COPY OF WHOLE OR PART OF THIS
DRAWING CONCEPT OR DESIGN OR USE ON OTHER
PROJECTS OR SITES OTHER THAN THAT SPECIFIED ON
THIS DRAWINGS IS STRICTLY PROHIBITED

ARCHITECT/DESIGNER DRAFTED BY


STRUCTURAL ENGINEER DRAFTED BY

CHECKED BY CHECKED BY


ARCHITECTURAL DRAWINGS

SHEET NO. 08 FEB 2022


A-17

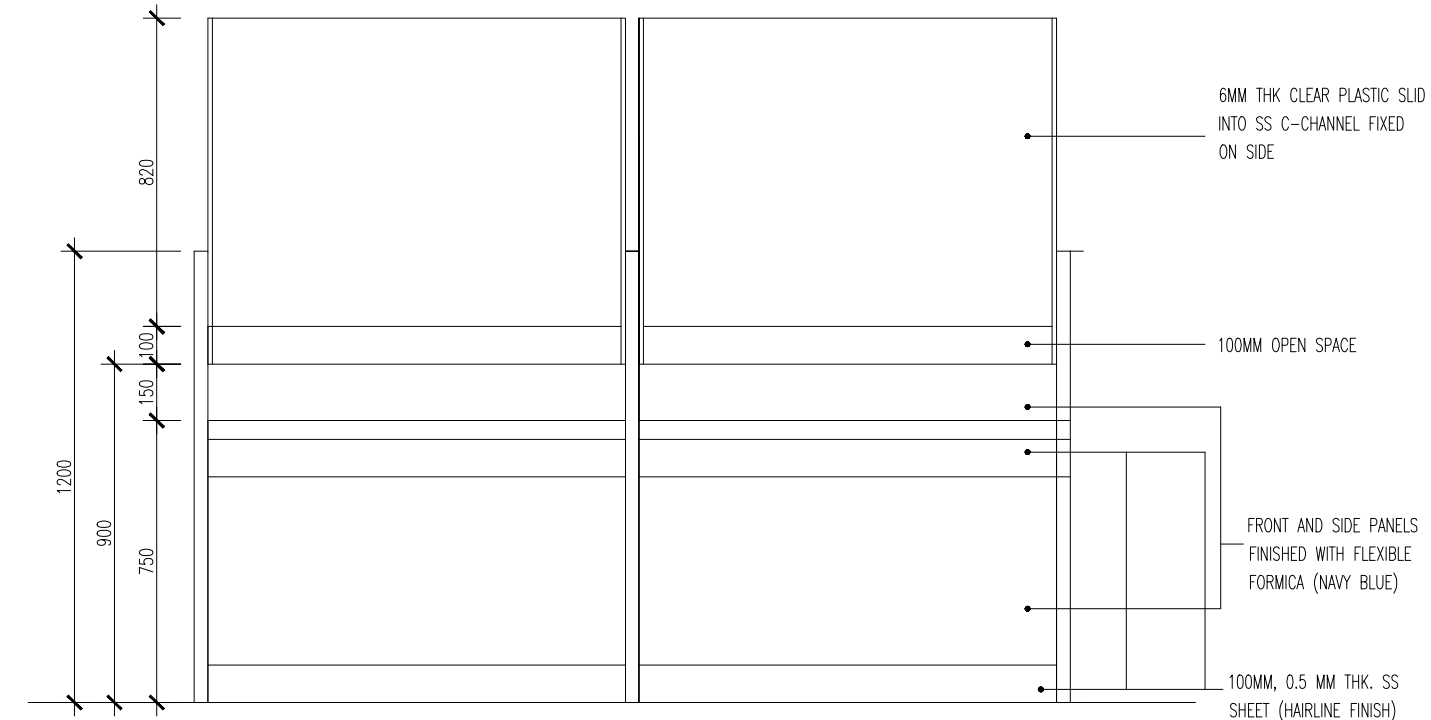

FRONT ELEVATION
SCALE 1:20

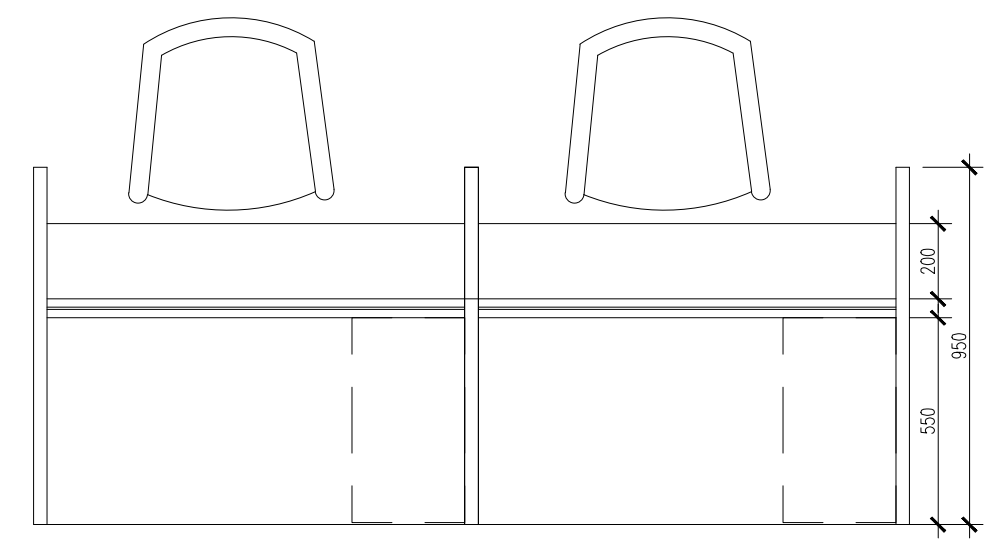


PLAN
SCALE 1:20

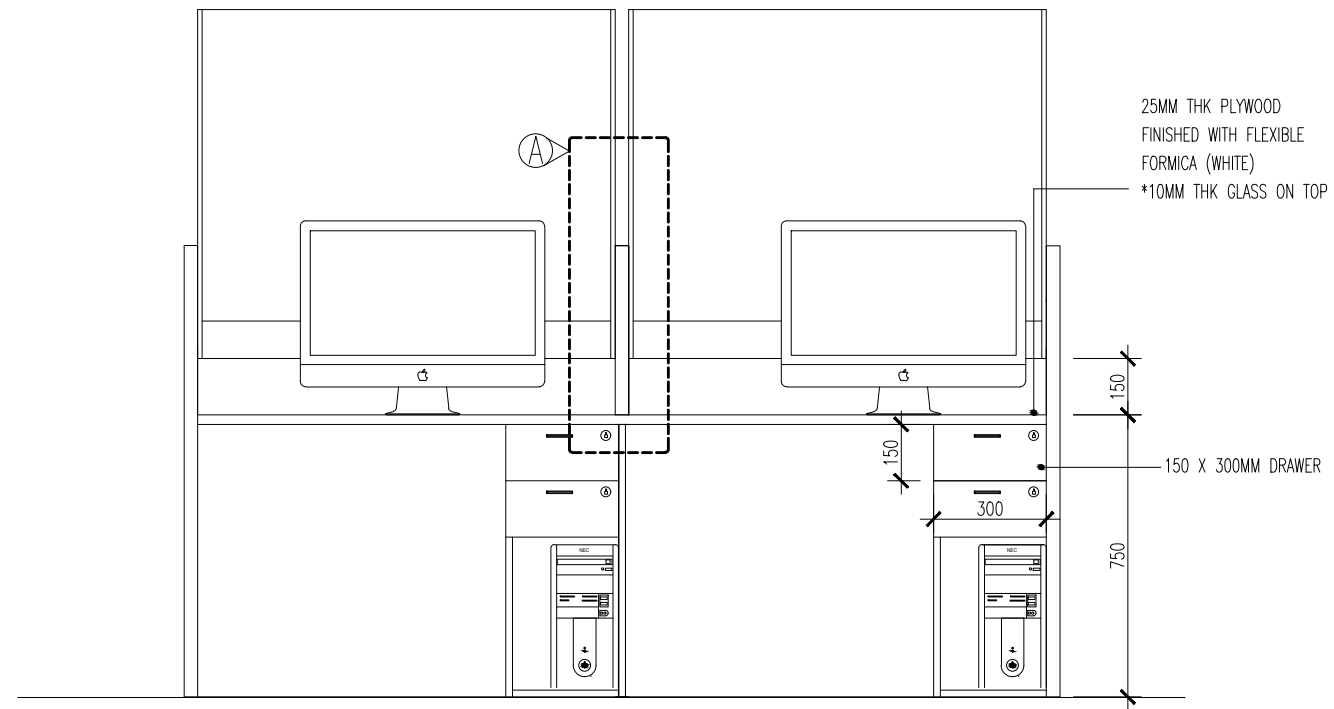

BACK ELEVATION
SCALE 1:20

NOTE:
* CONFIRM ALL DIMENSIONS ON SITE BEFORE ANY WORKS COMMENCE.
* LOCK AND KEY AND HANDLE MUST BE INCLUDED

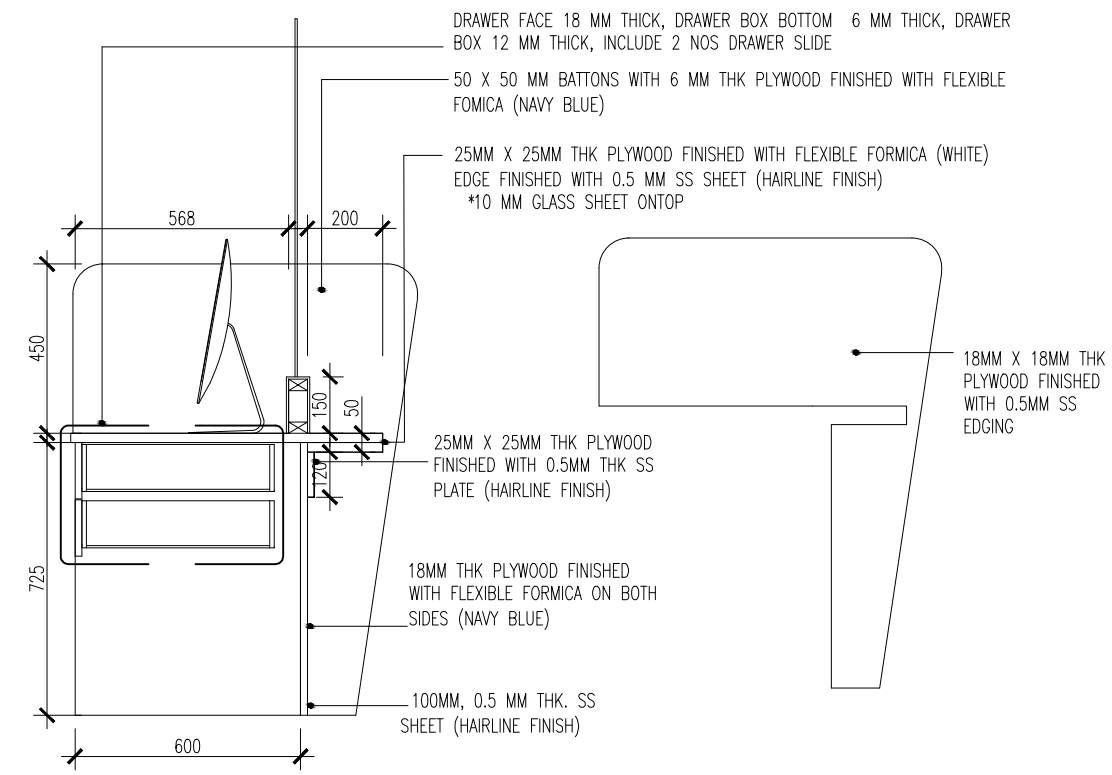

SECTIONAL ELEVATION
SCALE 1:20

NOTE:
* CONFIRM ALL DIMENSIONS ON SITE BEFORE ANY WORKS COMMENCE.
* LOCK AND KEY AND HANDLE MUST BE INCLUDED