


PROPOSED BUILDING FOOTPRINT AREA : 336.53 SQM  
 TOTAL PARKING SPACE AREA : 1165.82 SQM  
 WASTE COLLECTION SPACE AREA : 288.36 SQM

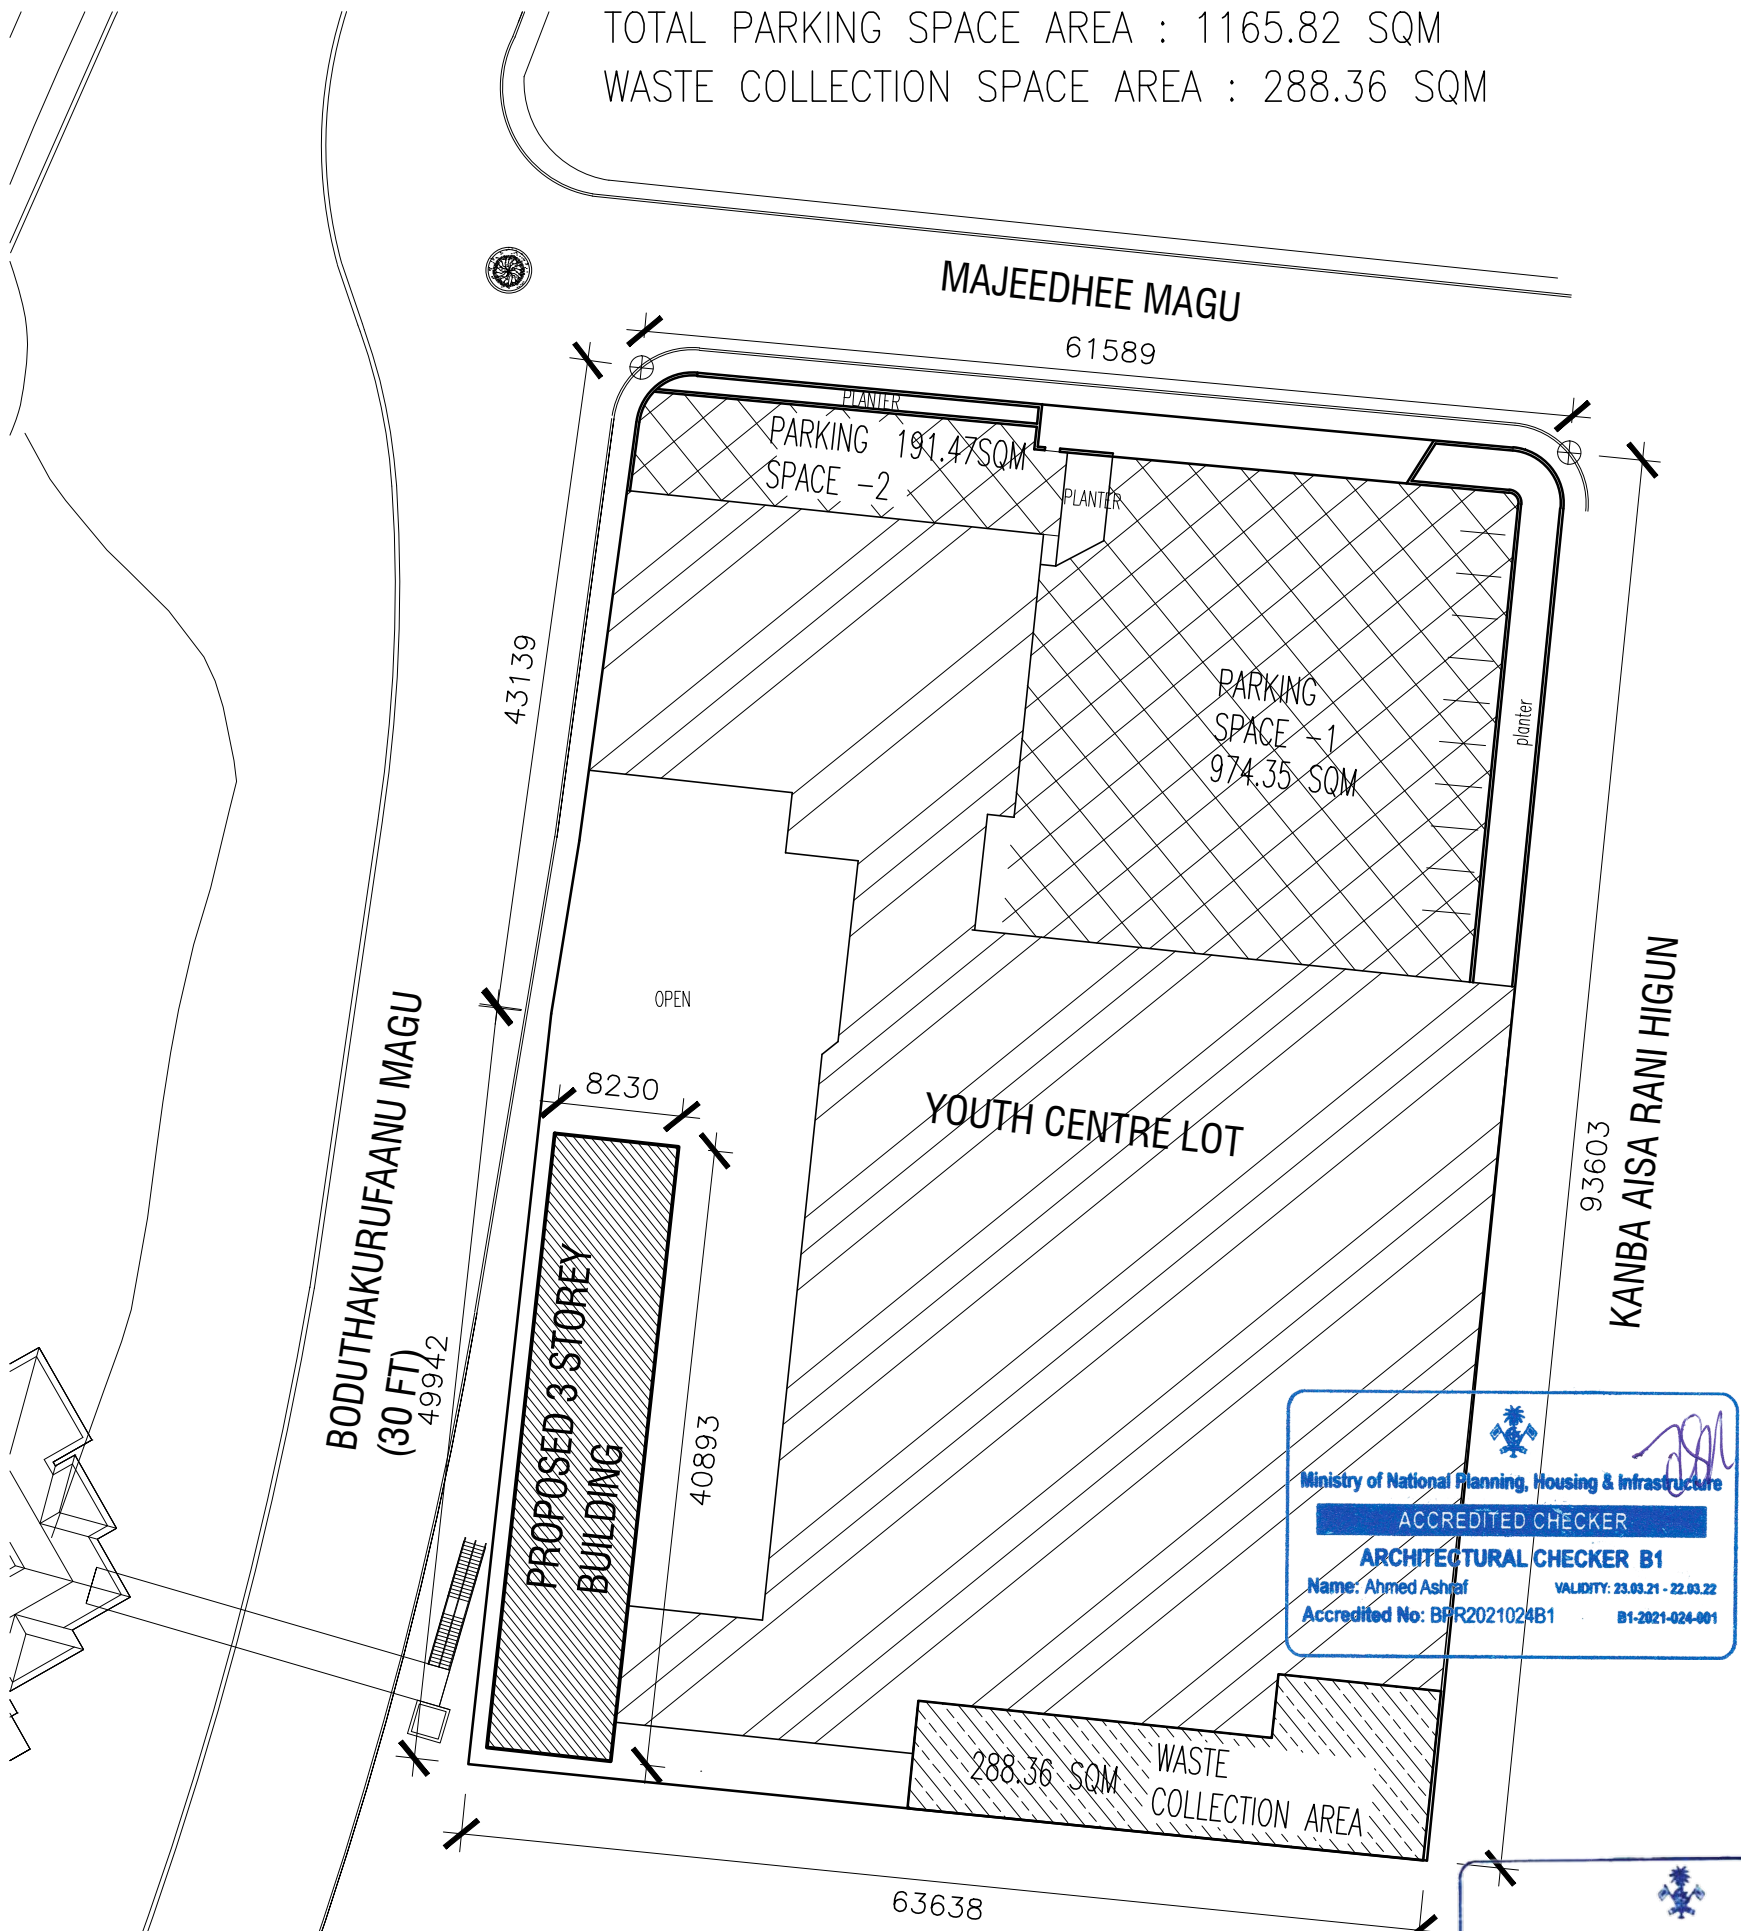


Ministry of National Planning, Housing & Infrastructure  
**ACCREDITED CHECKER**  
**ARCHITECTURAL CHECKER B1**  
 Name: Ahmed Ashraf VALIDITY: 23.03.21 - 22.03.22  
 Accredited No: BPR2021024B1 B1-2021-024-001

Ministry of National Planning, Housing & Infrastructure  
**ACCREDITED CHECKER**  
**STRUCTURAL CHECKER A1**  
 Name: Hussain Saliq VALIDITY: 29.03.21 - 19.03.22  
 Accredited No: BPR2021044A1 A1-2021-044-001

- PROPOSED BUILDING
- EXISTING BUILDING
- PARKING SPACES
- WASTE COLLECTION AREA
- OPEN SPACES

**SITE PLAN**  
 SCALE 1:500

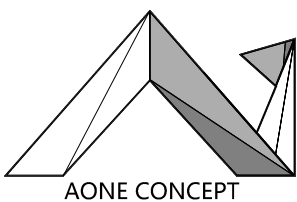

AMD.	

PROJECT	<b>INNOVATION LAB</b>
	MALE'
ROAD	BODUTHAKURUFAANU MAGU
CLIENT	
OWNER	
SCALE	SCALE AS GIVEN

ARCH. CHK	AHMED ASHRAF
ARCH.	IBRAHIM ADHNAN
ENG. CHK	KINAANATH HUSSAIN
CIV. ENG	HUSSAIN SALIQ
DATE	MAR 2021
FILE NO.	

PG NO.	
PR NO.	

COPYRIGHT: A PROPERTY OF AONE CONCEPT PVT LTD