

REFURBISHMENT OF PLANT AND
ANIMAL QUARANTINE FACILITY
AND PROPOSED ANIMAL
HOLDING FACILITY AT HULHULE',

DETAIL DRAWINGS

CLIENT: MOFAG

JUN 2023



Associates Architects

S M A S S O C I A T E S A R C H I T E C T S
R I H I K U R I (1 S T F L O O R) , N I R O L H U M A G U
N E I G H B O R H O O D 1 , H U L H U M A L E '
T E L : (9 6 0) 7 8 2 6 2 6 0 , (9 6 0) 7 9 7 7 1 1 9
E M A I L : I N F O @ S M C O L L E C T I V E S . N E T

NOTES:

NO.	DESCRIPTION	DATE
REV A0	ISSUED FOR APPROVAL	04-AUG-23

QUARANTINE BUILDING

PROPOSED TWO STOREY BUILDING
REFURBISHMENT AT VIA

Client: MOFA

Architect: S.M

Drafting: ZAIN

Engineer: ZUHAL

Structural Checker: -



Architectural Checker: -

Drawing Title: AS SHOWN

Issue: FFR Date: AUG 2023 Pages: 08

Scale: 1:200 Paper: A4

Dwg #: AR2333-A01-REV[A0]

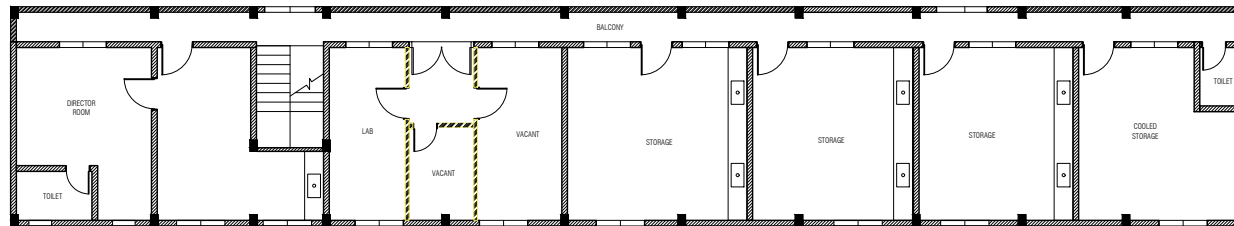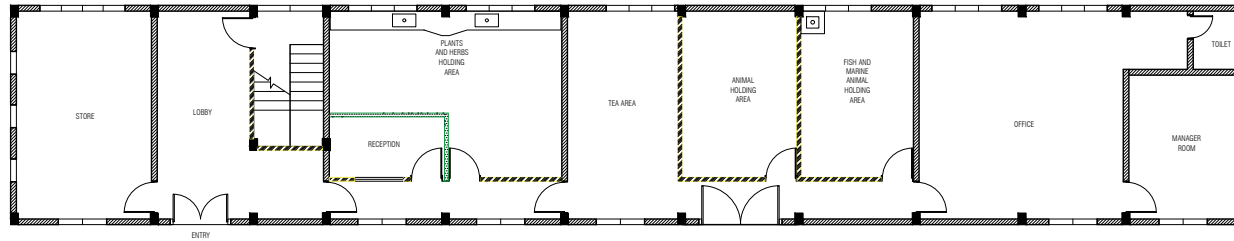

01
A01

GROUND FLOOR EXISTING PLAN

SCALE 1:200

0 2m 4m 6m 8m

WALL TYPE LEGEND

- MASONRY WALL
- PARTITION WALL 2.7m HT.
- PARTITION WALL FULL HEIGHT

02
A01

FIRST FLOOR EXISTING PLAN

SCALE 1:200

0 2m 4m 6m 8m

WALL TYPE LEGEND

- MASONRY WALL
- 1m HT. PARAPET WALL
- PARTITION WALL FULL HEIGHT

03
A01

TERRACE FLOOR EXISTING PLAN

SCALE 1:200

0 2m 4m 6m 8m

WALL TYPE LEGEND


- MASONRY WALL
- 1m HT. PARAPET WALL



Associates Architects


RIHKURI (1ST FLOOR), NIROLHU MAGU
NEIGHBORHOOD 1, HULHUMALE
TEL: (960) 7826260, (960) 7977119
EMAIL: INFO@SMCOLLECTIVES.NET

NOTES:

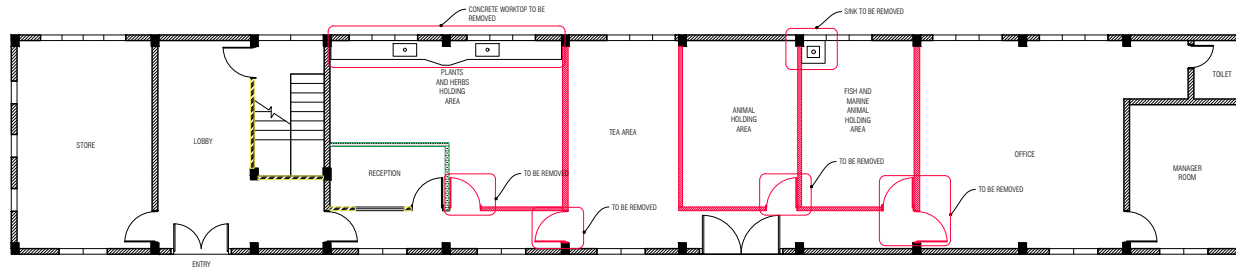

01
A02
GROUND FLOOR DEMOLITION PLAN
SCALE 1:200
0 2m 4m 6m 8m

DEMOLITION LEGEND
STRUCTURES TO BE REMOVED

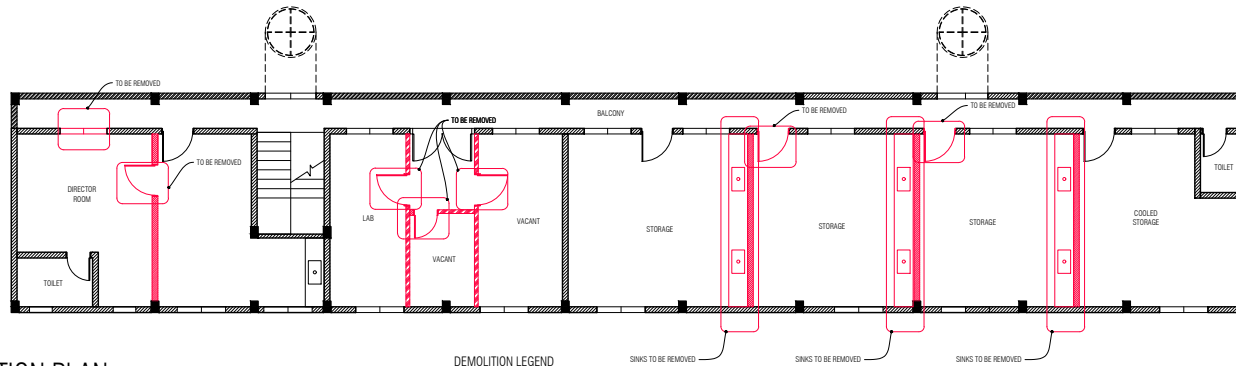

02
A02
FIRST FLOOR DEMOLITION PLAN
SCALE 1:200
0 2m 4m 6m 8m

DEMOLITION LEGEND
WALLS TO BE REMOVED

NO.	DESCRIPTION	DATE
REV A0	ISSUED FOR APPROVAL	04-AUG-23

QUARANTINE BUILDING

PROPOSED TWO STOREY BUILDING
REFURBISHMENT AT VIA

Client: MOFA

Architect: S.M

Drafting: ZAIN

Engineer: ZUHAL

Structural Checker: -


Architectural Checker: -

Drawing Title: AS SHOWN


Issue: FFR Date: AUG 2023 Pages: 08

Scale: 1:200 Paper: A4

Dwg #: AR2333-A02- REV[A0]

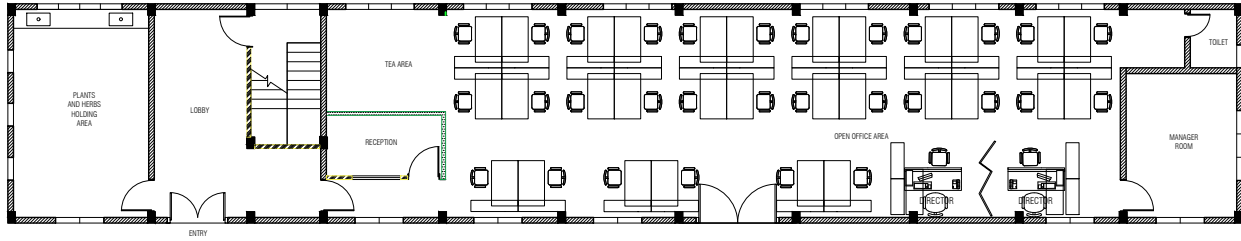


01 PROPOSED GROUND FLOOR PLAN
 A03 SCALE 1:200
 0 2m 4m 6m 8m

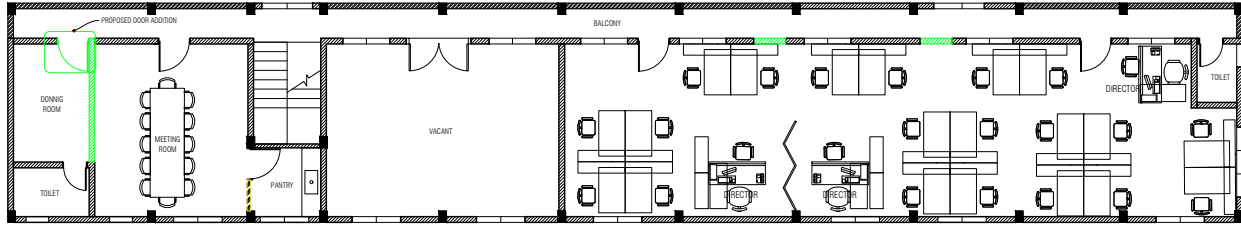

02 PROPOSED FIRST FLOOR PLAN
 A03 SCALE 1:200
 0 2m 4m 6m 8m

PROPOSED ADDITIONAL WALLS
 MASONRY WALL

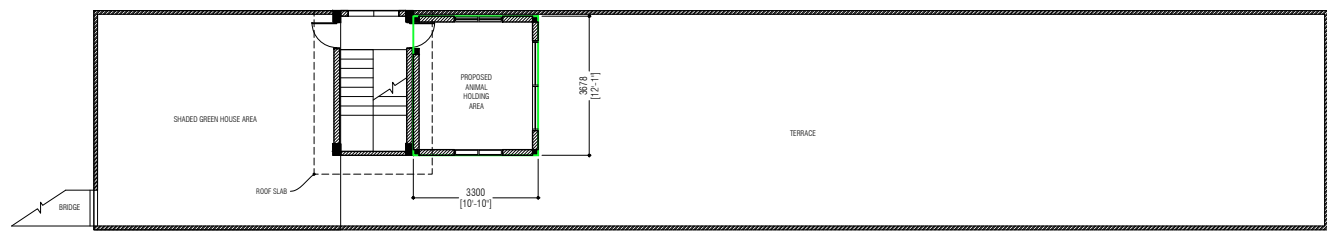

03 TERRACE FLOORPLAN
 A03 SCALE 1:200
 0 2m 4m 6m 8m

PROPOSED STRUCTURE
 ANIMAL HOLDING AREA



Associates Architects

RIHIKURI (1ST FLOOR), NIROLHU MAGU
 NEIGHBORHOOD 1, HULHUMALE
 TEL: (960) 7826260, (960) 7977119
 EMAIL: INFO@SMCOLLECTIVES.NET

NOTES:

NO.	DESCRIPTION	DATE
REV A0	ISSUED FOR APPROVAL	04-AUG-23

QUARANTINE BUILDING
 PROPOSED TWO STOREY BUILDING
 REFURBISHMENT AT VIA

Client: MOFA
 Architect: S.M
 Drafting: ZAIN
 Engineer: ZUHAL
 Structural Checker: -
 Architectural Checker: -

Drawing Title: AS SHOWN

Issue: FFR Date: AUG 2023 Pages: 08
 Scale: 1:200 Paper: A4
 Dwg #: AR2333-A03-REV[A0]





Associates Architects


RIHIKURI (1ST FLOOR), NIROLHU MAGU
NEIGHBORHOOD 1, HULHUMALE'
TEL: (960) 7826260, (960) 7977119
EMAIL: INFO@SMCOLLECTIVES.NET

NOTES:

NOTE:
FLOOR FINISHED WITH 600X600 HOMOGENOUS TILES.
WALLS TO BE FINISHED WITH PUTTY AND PAINT FINISH.
WALL SHALL BE BUILT WITH SOLID BLOCKS.
STIFFNER BEAM (SB) SHALL BE LAID ON TOP OF ALL WALLS.

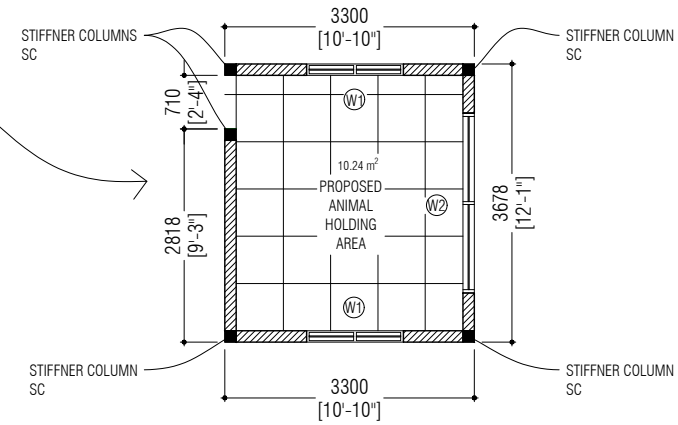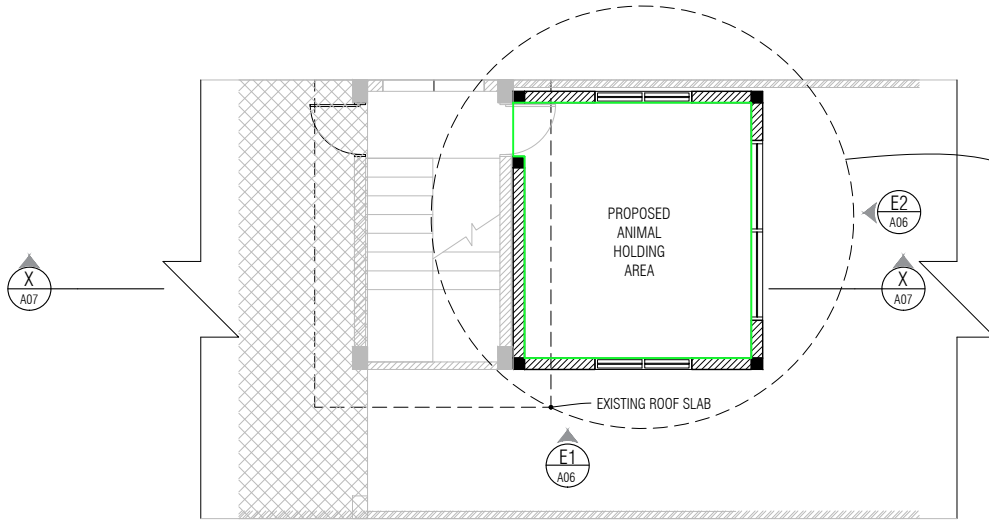

01 PROPOSED ANIMAL QUARANTINE ROOM FLOOR PLAN
A04 SCALE 1:100

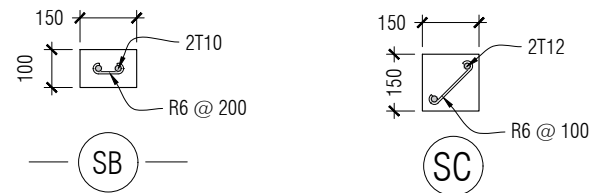

01 SB & SC DETAILS
S04 SCALE 1:20


QUARANTINE BUILDING

PROPOSED TWO STOREY BUILDING
REFURBISHMENT AT VIA


Client:	MOFA
Architect:	S.M
Drafting:	ZAIN
Engineer:	ZUHAL
Structural Checker:	-
Architectural Checker:	-

Drawing Title: AS SHOWN

Issue: FFR	Date: AUG 2023	Pages: 08
Scale: 1:100	Paper: A4	
Dwg #:	AR2333-A04- REV[A0]	

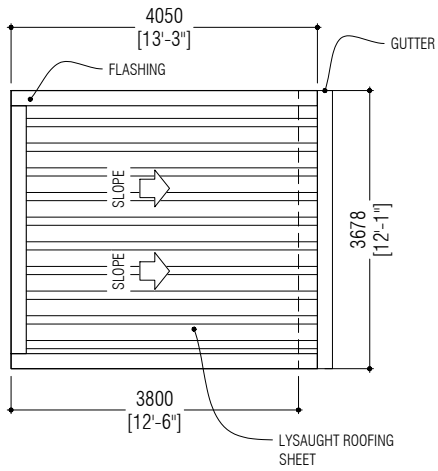


NOTE:
 PROVIDE A TIMBER FRAMED GYPSUM CEILING AT THE LEVEL SHOWN IN THE SECTION.
 TIMBER FRAMING DETAILS: 50X50 TIMBER FRAME @ 600 C/C

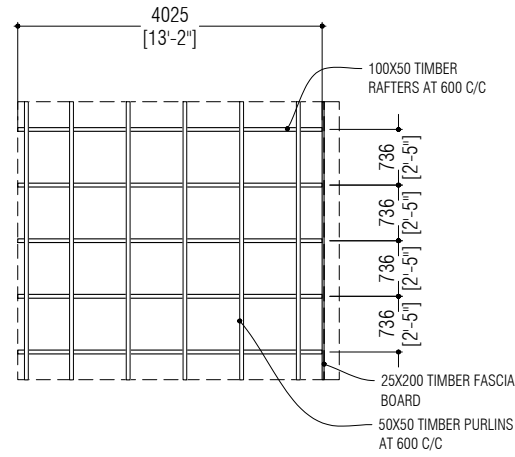


01 PROPOSED ROOF PLAN
 A05 SCALE 1:100

01 ROOF FRAMING PLAN
 A05 SCALE 1:100

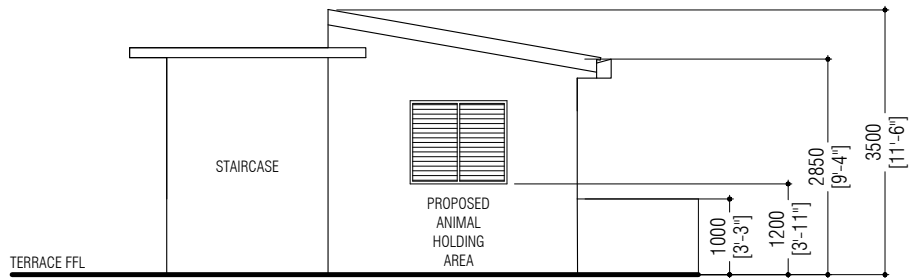

01 ELEVATION E1
 A05 SCALE 1:100

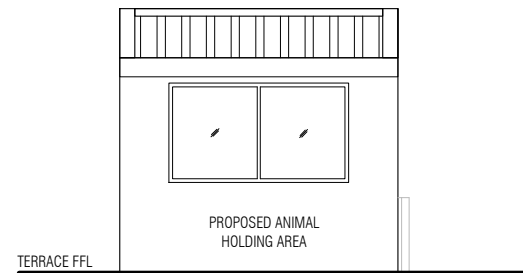

01 ELEVATION E2
 A05 SCALE 1:100



Associates Architects

RIHIKURI (1ST FLOOR), NIROLHU MAGU
 NEIGHBORHOOD 1, HULHUMALE
 TEL: (960) 7826260, (960) 7977119
 EMAIL: INFO@SMCOLLECTIVES.NET

NOTES:

NO.	DESCRIPTION	DATE
REV A0	ISSUED FOR APPROVAL	04-AUG-23

QUARANTINE BUILDING

PROPOSED TWO STOREY BUILDING
 REFURBISHMENT AT VIA

Client: MOFA

Architect: S.M

Drafting: ZAIN

Engineer: ZUHAL

Structural Checker: -

Architectural Checker: -

Drawing Title: AS SHOWN

Issue: FFR Date: AUG 2023 Pages: 08

Scale: 1:100 Paper: A4



Dwg #: AR2333-A05-REV[A0]



Associates Architects

RIHIKURI (1ST FLOOR), NIROLHU MAGU
NEIGHBORHOOD 1, HULHUMALE
TEL: (960) 7826260, (960) 7977119
EMAIL: INFO@SMCOLLECTIVES.NET

NOTES:

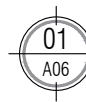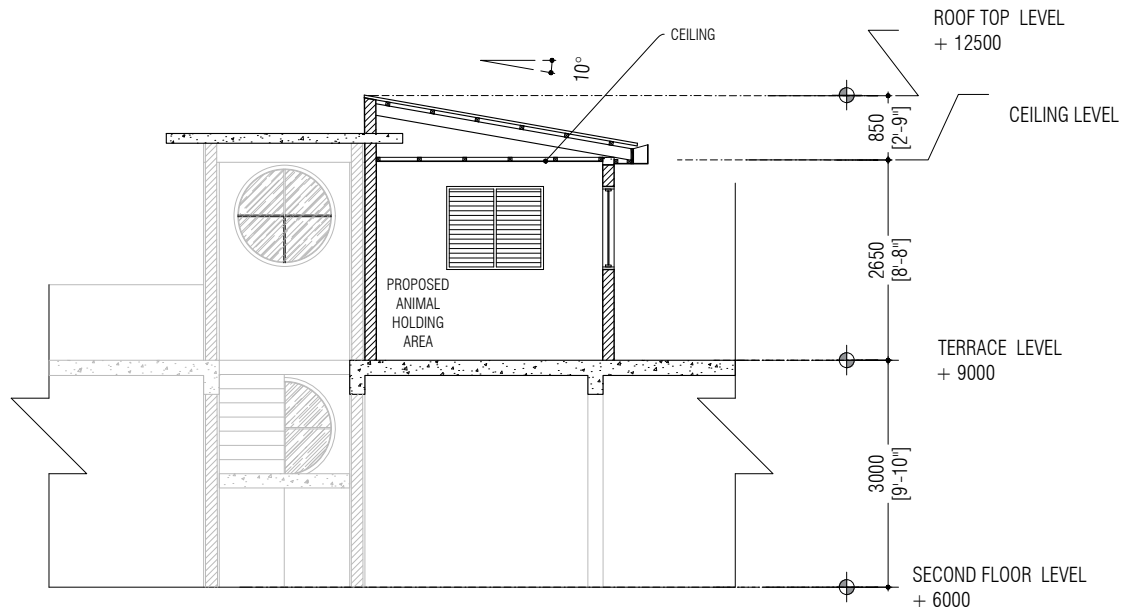

SECTION X:X

SCALE 1:100



QUARANTINE BUILDING

PROPOSED TWO STOREY BUILDING
REFURBISHMENT AT VIA

Client: MOFA

Architect: S.M

Drafting: ZAIN

Engineer: ZUHAL

Structural Checker: -

Architectural Checker: -

Drawing Title: AS SHOWN

Issue: FR Date: AUG 2023 Pages: 08

Scale: 1:100 Paper: A4

Dwg #: AR2333-A06-REV[A0]



Associates Architects

RIHIKURI (1ST FLOOR), NIROLHU MAGU
NEIGHBORHOOD 1, HULHUMALE
TEL: (960) 7826260, (960) 7977119
EMAIL: INFO@SMCOLLECTIVES.NET

NOTES:

NO.	DESCRIPTION	DATE
REV A0	ISSUED FOR APPROVAL	04-AUG-23

QUARANTINE BUILDING

PROPOSED TWO STOREY BUILDING
REFURBISHMENT AT VIA

Client: MOFA

Architect: S.M

Drafting: ZAIN

Engineer: ZUHAL

Structural Checker: -

Architectural Checker: -

Drawing Title: AS SHOWN

Issue: FFR Date: AUG 2023 Pages: 08

Scale: 1:50 Paper: A4

Dwg #: AR2333-A07-REV(A0)

D/W #

W1

DOOR FRAME

ALUMINIUM

PANEL

ALUMINIUM

LOUVRE

FINISHES

WHITE

GREY

MAX. OPEN AREA

W2

ALUMINIUM



ALUMINIUM

GLASS

WHITE

CLEAR

-

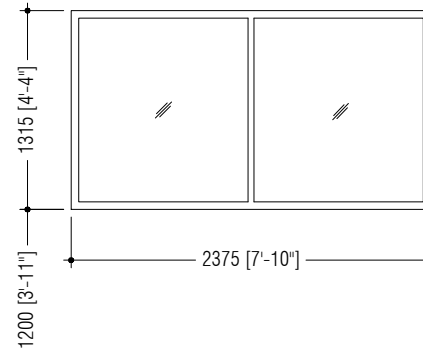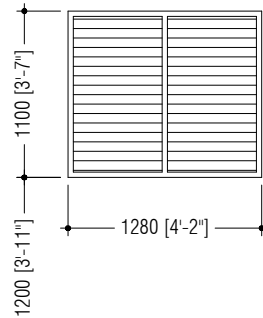


FFL ▼



DOOR WINDOW SCHEDULE


SCALE 1:50



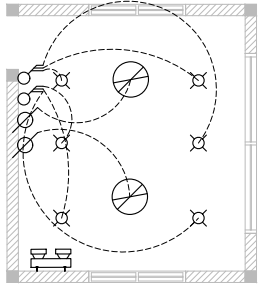

SYMBOL	DESCRIPTION
	18W LIGHT (RECESSED)
	EMERGENCY LIGHT
	CEILING FAN (1.2m DIAMETER)
	3 GANG 1 WAY SWITCH
	FAN LIGHT DIMMER

01 LIGHTING LAYOUT
EL01 SCALE 1:100

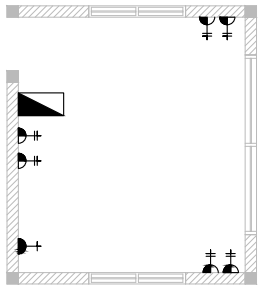

SYMBOL	DESCRIPTION
	SECONDARY DISTRIBUTION BOARD
	2X13A SOCKET OUTLET AT 300mm ABOVE FFL
	1X15A SOCKET OUTLET AT 2350mm ABOVE FFL

01 POWER LAYOUT
EL01 SCALE 1:100

SM

Associates Architects

RIHIKURI (1ST FLOOR), NIROLHU MAGU
NEIGHBORHOOD 1, HULHUMALE'
TEL: (960) 7826260, (960) 7977119
EMAIL: INFO@SMCOLLECTIVES.NET

NOTES:

NO.	DESCRIPTION	DATE
REV A0	ISSUED FOR APPROVAL	04-AUG-23

QUARANTINE BUILDING

PROPOSED TWO STOREY BUILDING
REFURBISHMENT AT VIA

Client: MOFA

Architect: S.M

Drafting: ZAIN

Engineer: ZUHAL

Structural Checker: -

Architectural Checker: -

Drawing Title: AS SHOWN

Issue: FFR Date: AUG 2023 Pages: 08

Scale: 1:100 Paper: A4

Dwg #: AR2333-EL01-REV[A0]