

8. 8.2 - 8.2

8.2 - 8.2

8.2 - 8.2

8.2 - 8.2

YOUTH CENTER RENOVATION PROJECT

SINGLE STOREY BUILDING- INTERIOR RENOVATION WORK

L.MAAVAH

CLIENT | L.MAAVAH COUNCIL

JULY 2024



**MAAVAH YOUTH
CENTER RENOVATION**
L.MAAVAH

CLIENT:
L.MAAVAH COUNCIL


DRWMAN BY:
ALI FATHUHEE

SCALE:
AS GIVEN

PAPER:
A4

REVISION DATE:


NOTES:
This drawings, concept and design contained are the
property of Inspector Design Team. Use of any kind
copy or whole or part of this drawing, concept or design
or use on other projects or sites other than that specified
on this drawing is strictly prohibited.

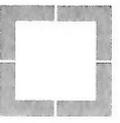

AKAMaldives
LESS IS MORE

PAGE NO:

A1/21

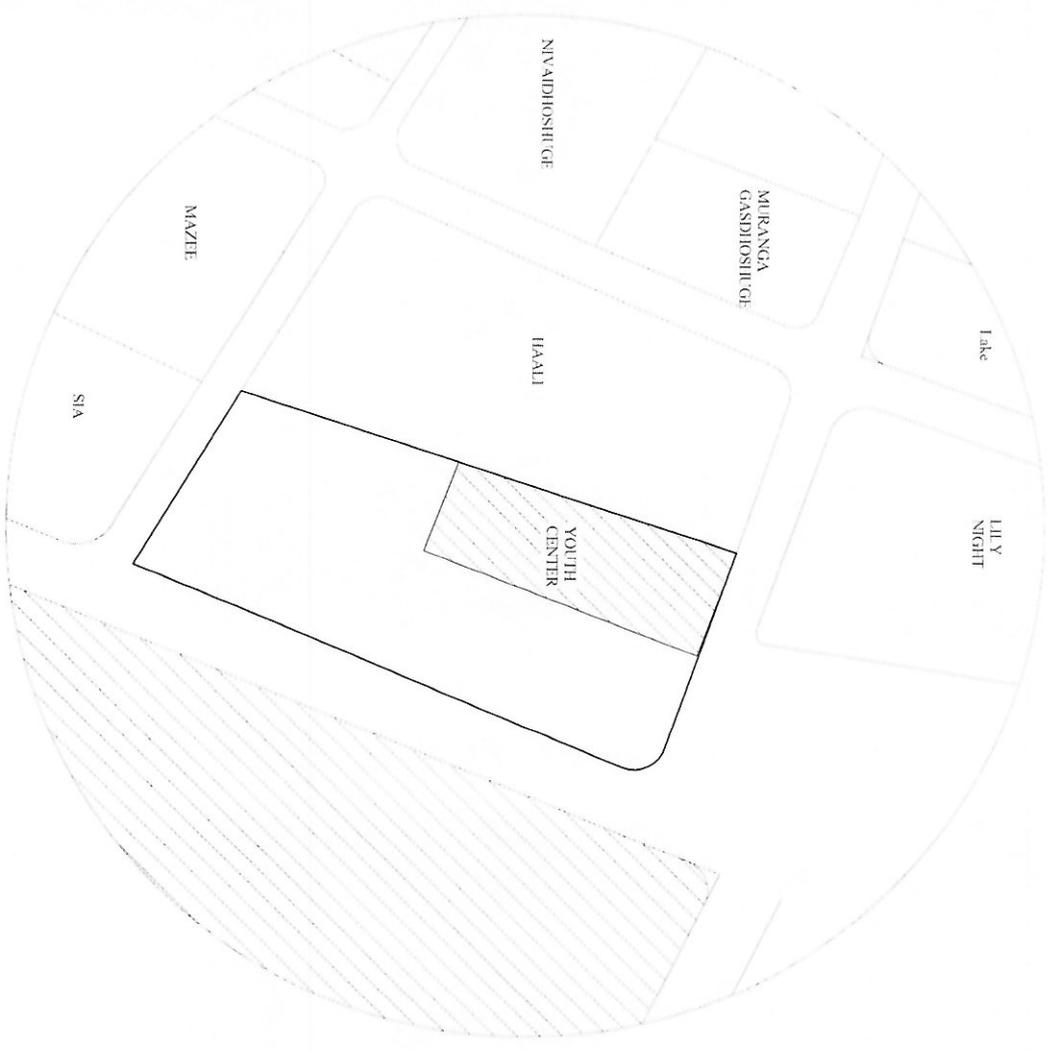

**MAAVAH YOUTH
CENTER RENOVATION**

L.MAAVAH

CLIENT:

L.MAAVAH COUNCIL

DRWMAN BY:

ALI FATHUHEE


SCALE:

AS GIVEN

PAPER:

A4

REVISION DATE:

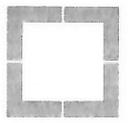


AKAMaldives
LESS IS MORE

NOTES:
The drawings, concept and design contained are the property of inspecting through team. Use of any kind or copy of whole or part of this drawing, concept or design or use on other projects or sites other than the specified on this drawing is strictly prohibited.

PAGE NO.:

A2/21

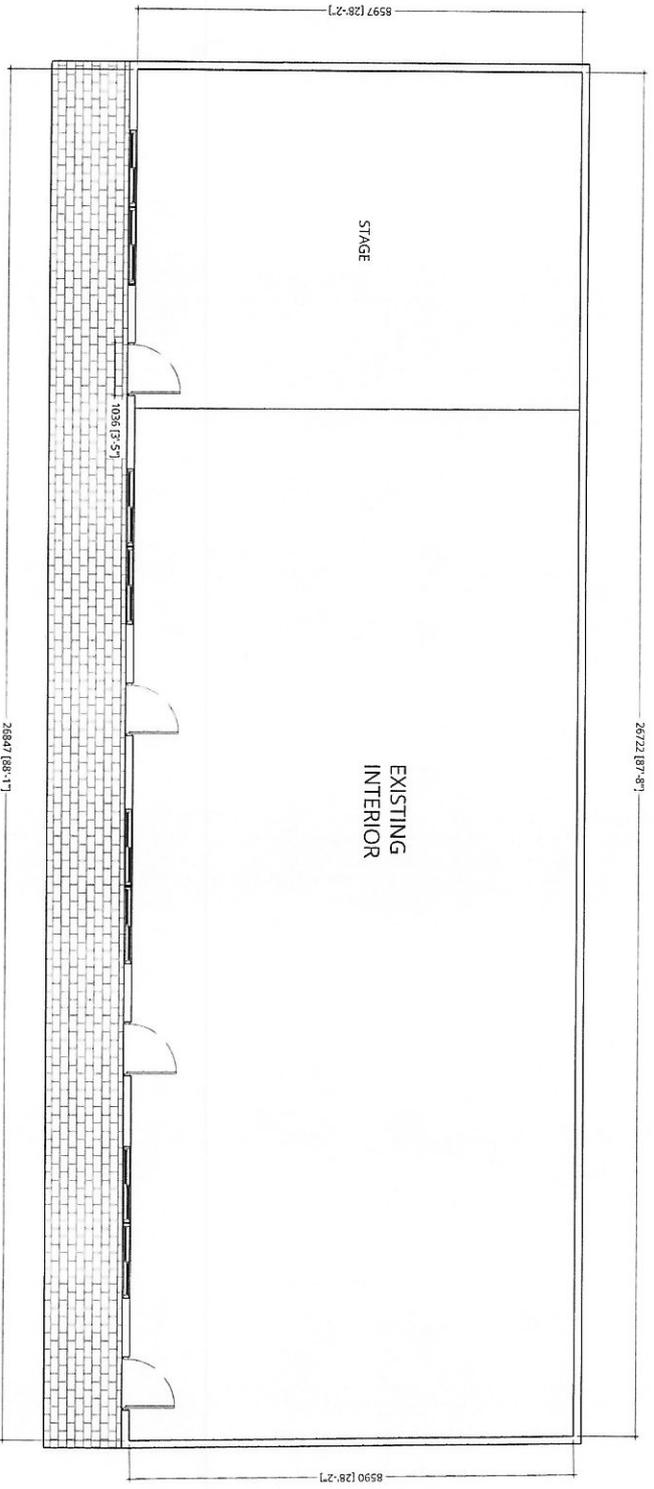

EXISTING BUILDING PLAN
SCALE 1:100



MAAVAH YOUTH
CENTER RENOVATION
L.MAAVAH


CLIENT:
L.MAAVAH COUNCIL

DRWMAN BY:
ALI FATHUHEE

SCALE:
AS GIVEN

PAPER:
A4

REVISION DATE:

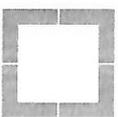


AKAMaldives
LESS IS MORE

NOTES:
The drawings, concepts, and design contained are the property of respective design firm. Use of any kind or copy of whole or part of this drawing, concept, or design on other projects or sites other than that specified on this drawing is strictly prohibited.

PAGE NO:

A3/21

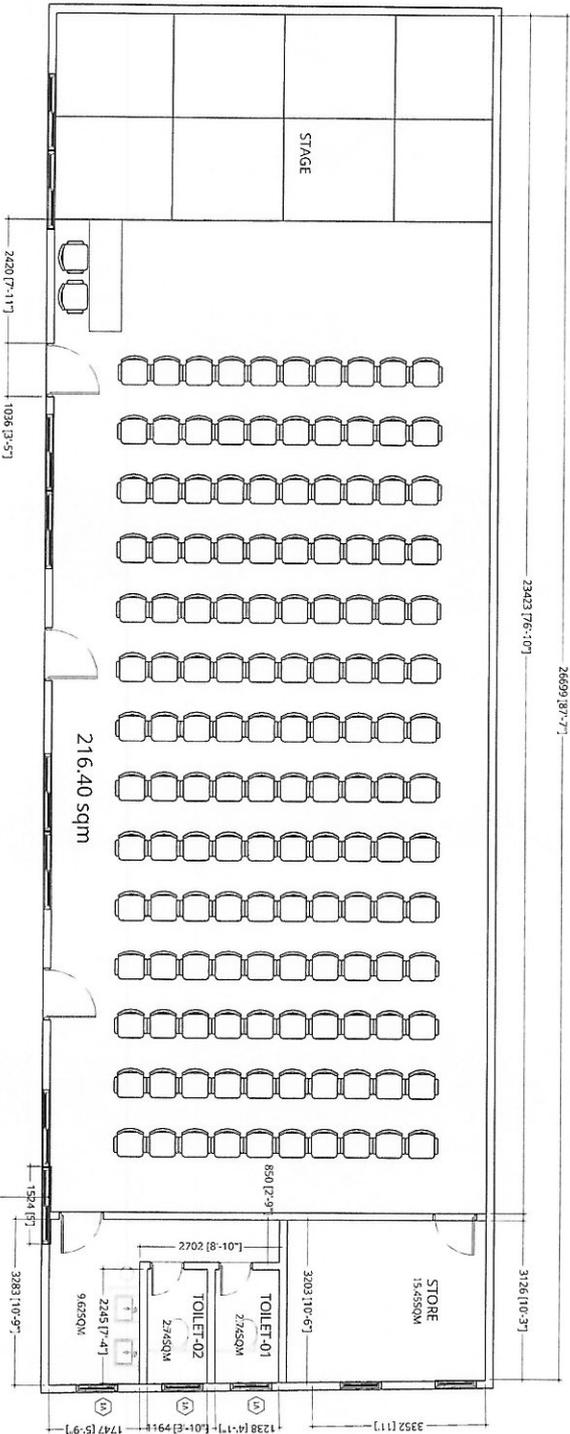

PROPOSED INTERIOR PLAN
SCALE 1:100



MAAVAH YOUTH
CENTER RENOVATION
L.MAAVAH


CLIENT:
L.MAAVAH COUNCIL

DRWMAN BY:
ALI FATHUHEE

SCALE:
AS GIVEN



PAPER:
A4

REVISION DATE:

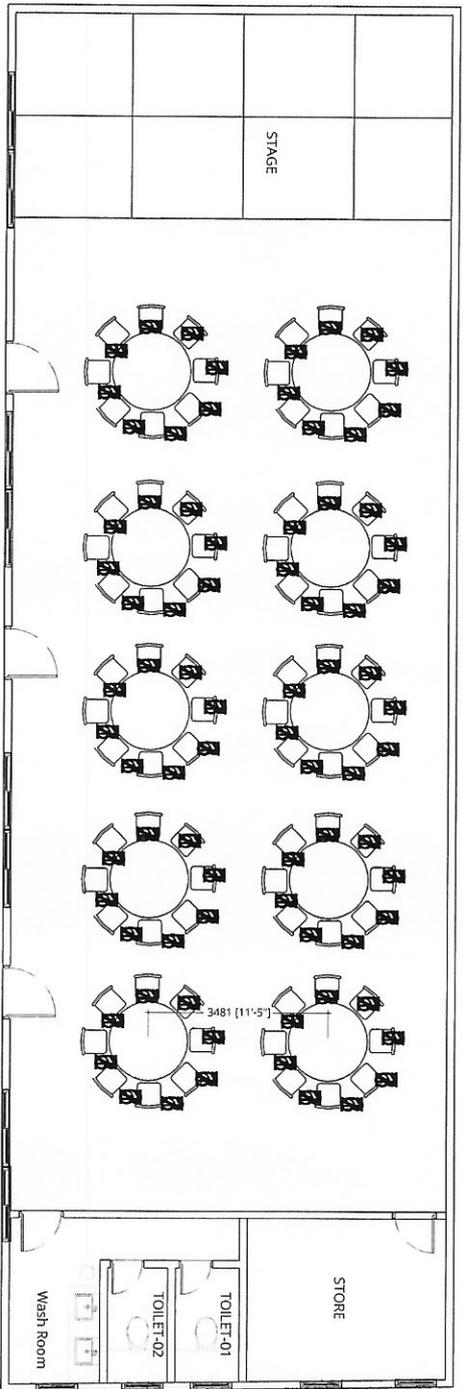

FURNITURE ARRANGEMENT-01
PROPOSED INTERIOR PLAN

SCALE 1:100

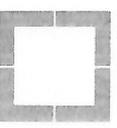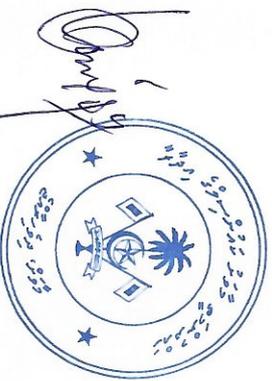

AKAMaldives
LESS IS MORE

NOTES:
The drawings, concept and design contained are the property of Inspire Design Team. Use of any part or copy of whole or part of this drawing, concept or design or use on other projects or sites other than that specified on this drawing is strictly prohibited.

PAGE NO.:

A4/21

MAAVAH YOUTH
CENTER RENOVATION
L.MAAVAH


CLIENT:
L.MAAVAH COUNCIL

DRWMAN BY:
ALI FATHUHEE


SCALE:
AS GIVEN

PAPER:
A4

REVISION DATE:

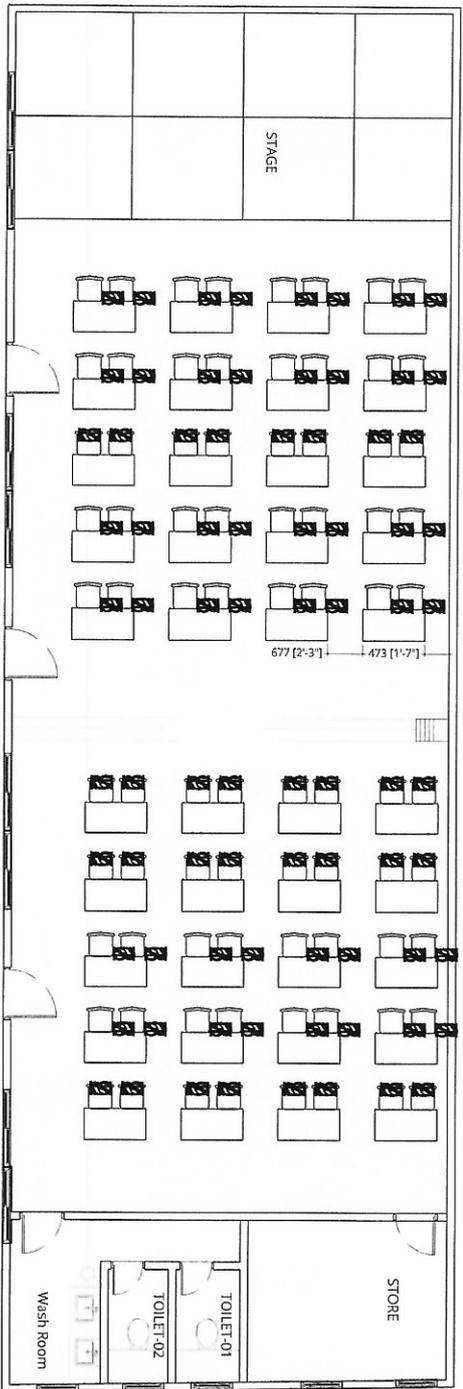

FURNITURE ARRANGEMENT-02
PROPOSED INTERIOR PLAN
SCALE 1:100

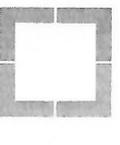

AKAMALDIVES
LESS IS MORE

NOTES:
The drawings, concept and design contained are the
property of Akamaldives Design. Their use in any form or
copy of whole or part of this drawing, concept, or design
on any other project or site other than that specified
on this drawing is strictly prohibited.

PAGE NO:
A5/21

MAAVAH YOUTH
CENTER RENOVATION
L.MAAVAH


CLIENT:
L.MAAVAH COUNCIL

DRAWN BY:
ALI FATHUHEE


SCALE:
AS GIVEN

PAPER:
A4

REVISION DATE:

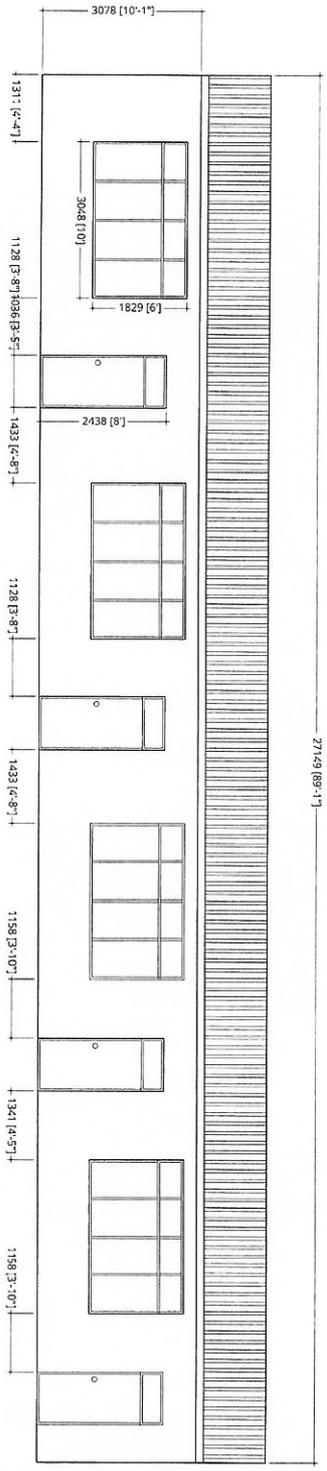

EXISTING
FRONT ELEVATION
SCALE 1:100

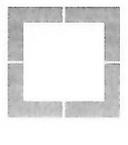

NOTES:
The drawings, concept and design contained are the property of inspective design team. Use of any part or copy of whole or part of this drawing, concept or design or use on other projects or same other than that specified on this drawing is strictly prohibited.

PAGE NO:
A6/21

MAAVAH YOUTH
CENTER RENOVATION
L.MAAVAH

CLIENT:

L.MAAVAH COUNCIL

DRWMAN BY:

ALI FATHUHEE



SCALE:

AS GIVEN

PAPER:

A4

REVISION DATE:

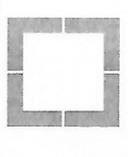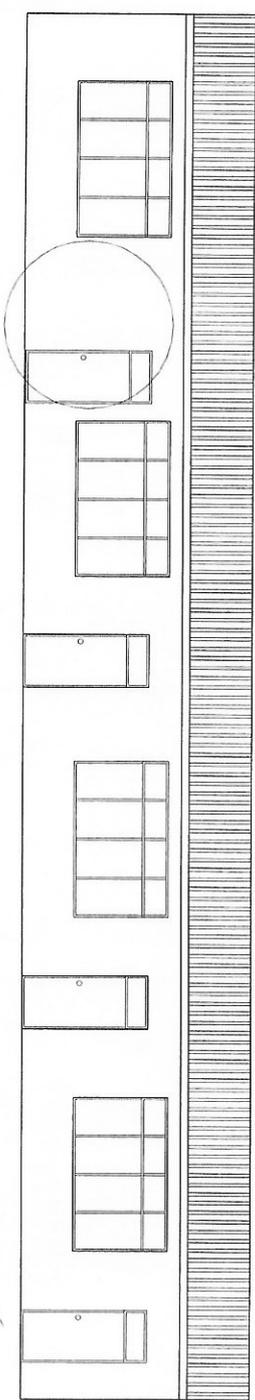

AKAMaldives
LESS IS MORE

NOTES:
The drawings, concepts and design contained are the
property of the respective design team. Use of any kind or
copy of whole or part of this drawing, concept, or design
or use on other projects or sites other than that specified
on this drawing is strictly prohibited.

PAGE NO:

A7/121

PROPOSED
FRONT ELEVATION
SCALE 1:100



**MAAVAH YOUTH
CENTER RENOVATION**
L.MAAVAH


CLIENT:
L.MAAVAH COUNCIL

DRWMAN BY:
ALI FATHUHEE

SCALE:
AS GIVEN

PAPER:
A4

REVISION DATE:

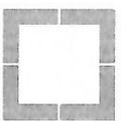


AKAMaldives
LESS IS MORE


NOTES:
This drawing, concept and design contained are the
property of respective design team. Use of any kind or
copy of whole or part of this drawing, concept, or design
or use on other projects or sites other than that specified
on this drawing is strictly prohibited.

PAGE NO:

A8/21

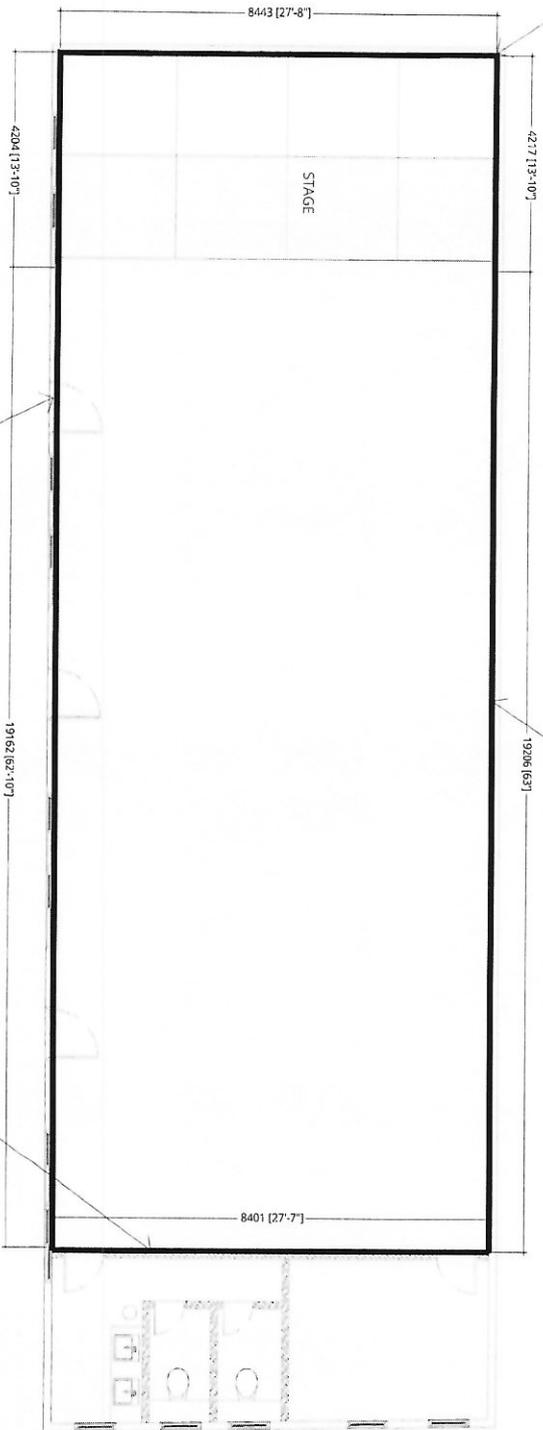

BRICK WALL
DRY WALL

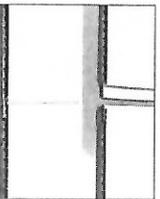

**PROPOSED INTERIOR WALL FINISHING
FRONT ELEVATION**

SCALE 1:100



MAAVAH YOUTH
CENTER RENOVATION
L.MAAVAH


CLIENT:
L.MAAVAH COUNCIL

DRWMAN BY:
ALI FATHUHEE

SCALE:
AS GIVEN

PAPER:
A4

REVISION DATE:

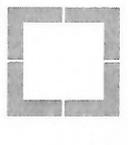


AKAMaldives
LESS IS MORE

NOTES:
The drawings, concepts and design contained are the property of Inspire Design Team. Use of any kind or copy of whole or part of this drawing, concept or design or use on other projects or sites other than that specified on this drawing is strictly prohibited.

PAGE NO.:

A9/21

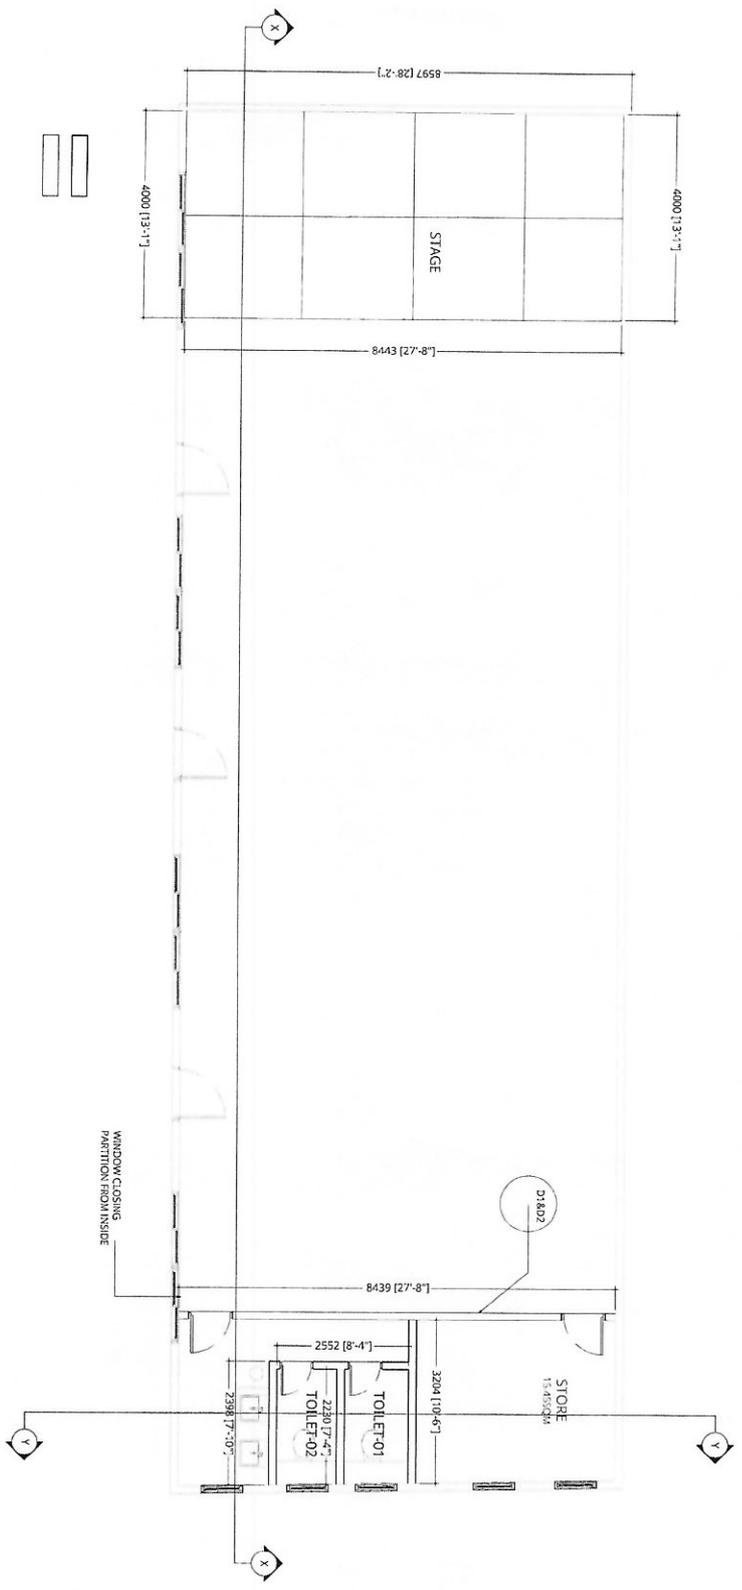

NEW WALLS PLAN
PROPOSED INTERIOR PLAN
SCALE 1:100



MAAVAH YOUTH
CENTER RENOVATION
L.MAAVAH


CLIENT:
L.MAAVAH COUNCIL

DRWAN BY:
ALI FATHUHEE

SCALE:
AS GIVEN

PAPER:
A4

REVISION DATE:

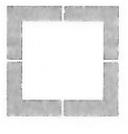


AKAMaldives
LESS IS MORE

NOTES:
The drawings, concept and design contained are the
property of respective design team. Use of any kind or
copy of whole or part of this drawing, concept, or design
or use on other projects or sites other than that specified
on this drawing is strictly prohibited.


PAGE NO.:

A10/21

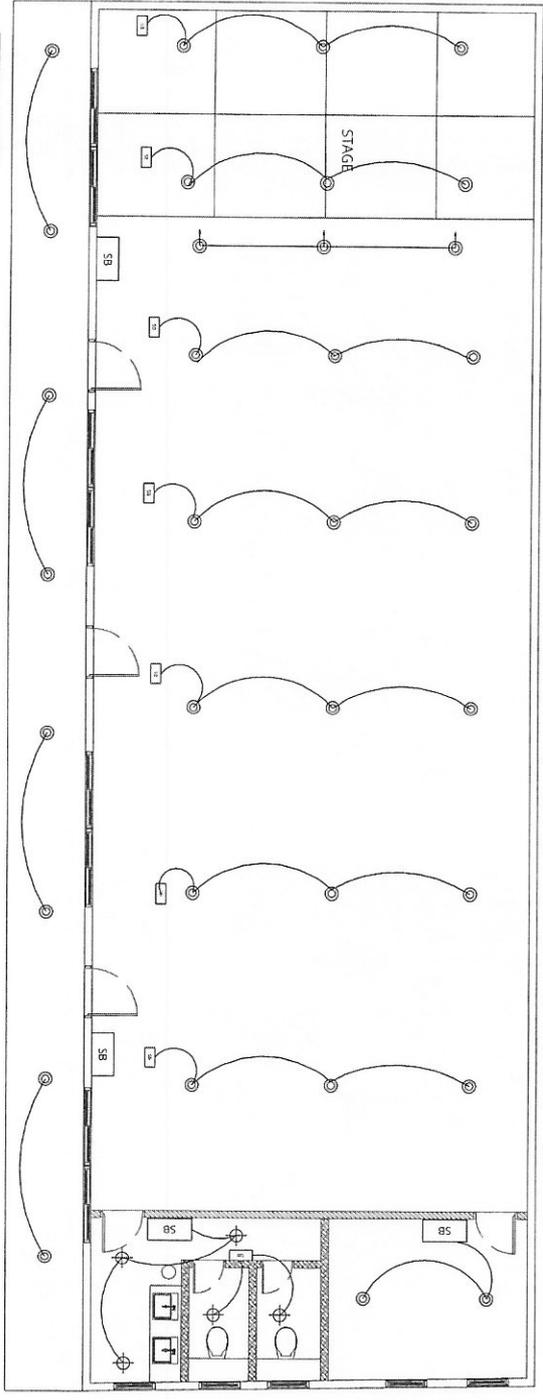

- BRICK WALL
- DRY WALL
- WATER PROOF CEILING LIGHT
- SPOT LIGHT
- DOWN LIGHTS (CW 20W ENERGY SAVERS 8")
- SB SWITCH BOARD

LIGHTING PLAN
PROPOSED INTERIOR PLAN
SCALE 1:100

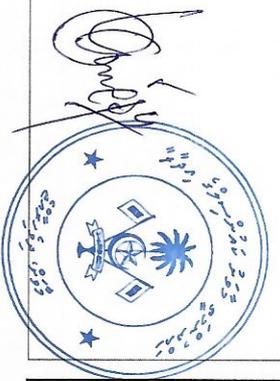

**MAAVAH YOUTH
CENTER RENOVATION**
L.MAAVAH


CLIENT:
L.MAAVAH COUNCIL

DRAWN BY:
ALI FATHUHEE

SCALE:
AS GIVEN

PAPER:
A4


REVISION DATE:

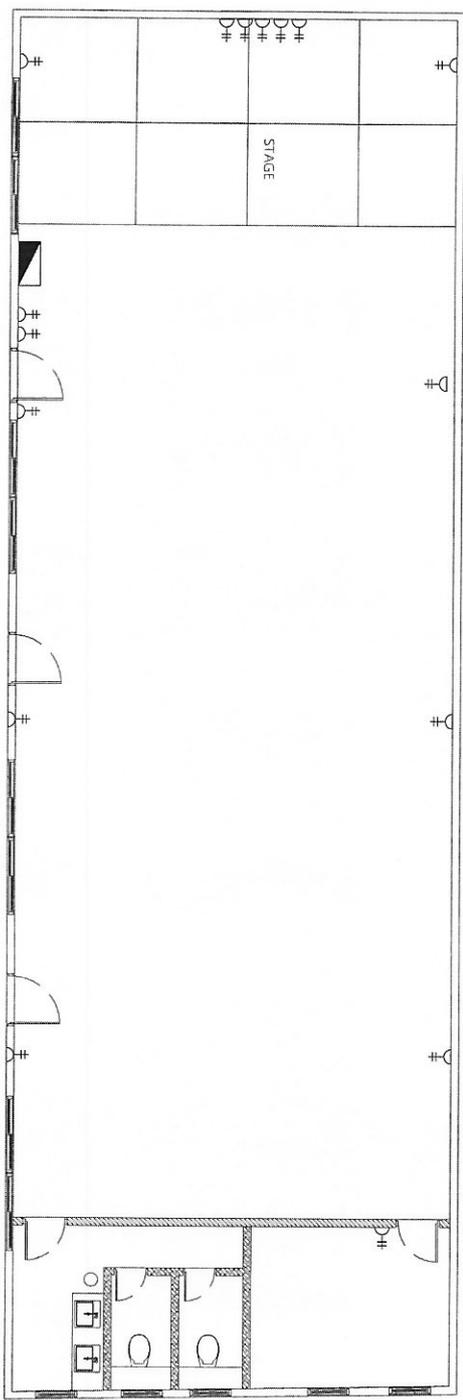

BRICK WALL
DRY WALL

D+ 1x 13A SOCKET OUTLET
D-# 2x 13A SOCKET OUTLET
3-PHASE DISTRIBUTION BOARD

**POWER SOCKET PLAN
PROPOSED INTERIOR PLAN**
SCALE 1:100

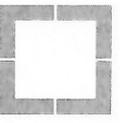

AKAMaldives
LESS IS MORE
www.akamaldives.com

NOTES:
This drawing, concept and design contained are the property of / respective design team. Use of any kind or copy of whole or part of this drawing, concept, or design or use on other projects or sites other than that specified on this drawing is strictly prohibited.

PAGE NO:
A1 1/21

**MAAVAH YOUTH
CENTER RENOVATION**
L.MAAVAH

CLIENT:
L.MAAVAH COUNCIL

DRWMAN BY:
AU FATHUHEE


SCALE:
AS GIVEN

PAPER:
A4

REVISION DATE:


NOTES:
The drawings, concept and design contained use the
properties of inspective design team. Use of any kind or
copy of whole or part of this drawing, concept, or design
or upon other projects or sites other than that specified
on this drawing is strictly prohibited.

AKAMALDIVES
LESS IS MORE

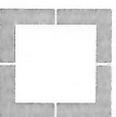

PAGE NO:

A12/21

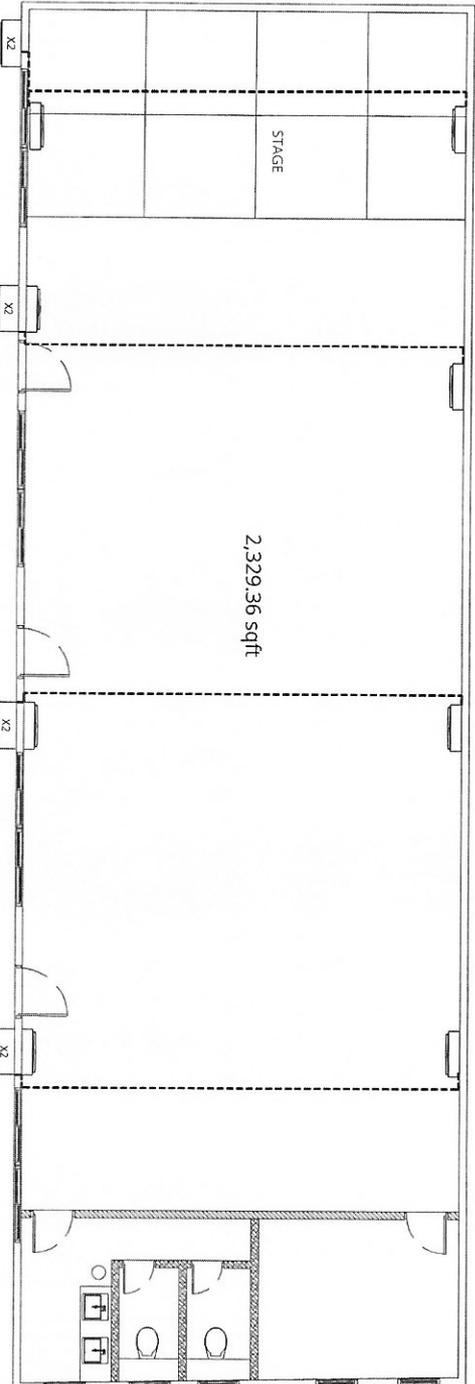

BRICK WALL
 DRY WALL

AIR CONDITION INDOOR UNIT
 AIR CONDITION OUTDOOR UNIT
 15A SOCKET 2.4M HEIGHT

BTU Calculator

AC BTU Calculator

Use this calculator to determine the cooling needs of a typical room or house. List all findings out the perimeter of a window or door for an individual room or the overall condition for an entire house.

Result
146,500 BTU or 42.876 Tons or 12.2 Ton

Size	2300	square feet
Room Ceiling Height	7.2	meter
Number of People	105	
Indoor Humidity	75%	
Type	Office House	
Insulation Condition	Average	
Sun Exposure	Average	
Climate	Average	

Calculate Close

**AIR-CONDITION PLAN
PROPOSED INTERIOR PLAN**

SCALE 1:100



MAAVAH YOUTH
CENTER RENOVATION
L.MAAVAH


CLIENT:
L.MAAVAH COUNCIL

DRWMAN BY:
ALI FATHUHEE


SCALE:
AS GIVEN

PAPER:
A4

REVISION DATE:

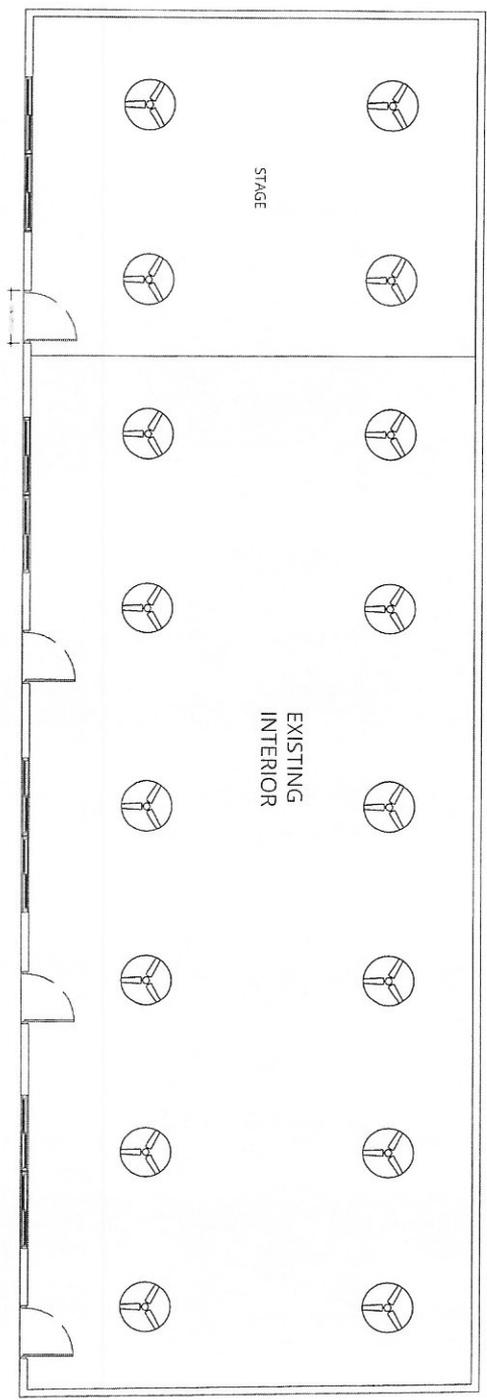

EXISTING FAN PLAN
PROPOSED INTERIOR PLAN
SCALE 1:100

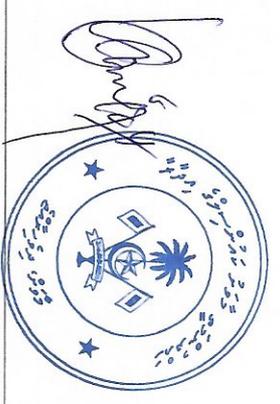

NOTES:
The drawings, concepts and design contained are the
property of Inspector Design Team. Use of any kind or
copy of whole or part of this drawing, concept, or design
or use on other projects or sites other than that specified
on this drawing is strictly prohibited.



PAGE NO:

A13/21

**MAAVAH YOUTH
CENTER RENOVATION**
L.MAAVAH

CLIENT:
L.MAAVAH COUNCIL

DRWMAN BY:
ALI FATHUHEE

SCALE:
AS GIVEN

PAPER:
A4

REVISION DATE:




AKAMaldives
LESS IS MORE
Phone: 960 252 2121
Email: akamal@akamal.com

NOTES:
The drawings, concept and design contained are the
property of respective Design Team. Use of any kind or
copy of whole or part of this drawing, concept or design
or use on other projects or sites other than that specified
on this drawing is strictly prohibited.

PAGE NO.:


A14/21

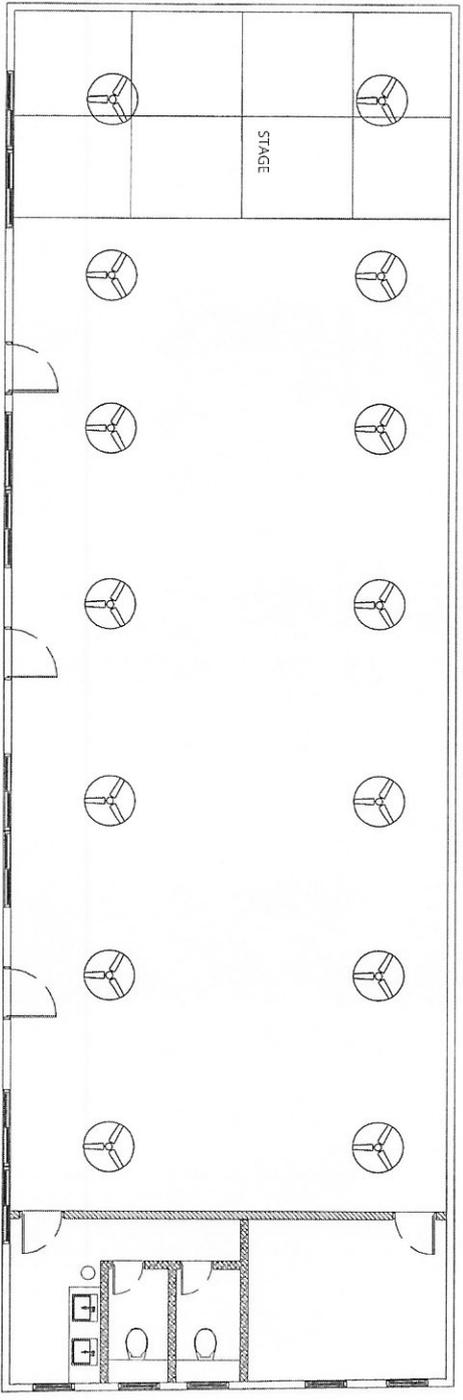

BRICK WALL
DRY WALL



PROPOSED FAN PLAN
PROPOSED INTERIOR PLAN
SCALE 1:100

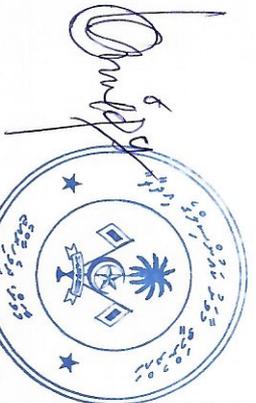

MAAVAH YOUTH
CENTER RENOVATION
L.MAAVAH


CLIENT:
L.MAAVAH COUNCIL

DRWAN BY:
ALI FATHUHEE

SCALE:
AS GIVEN

PAPER:
A4

REVISION DATE:

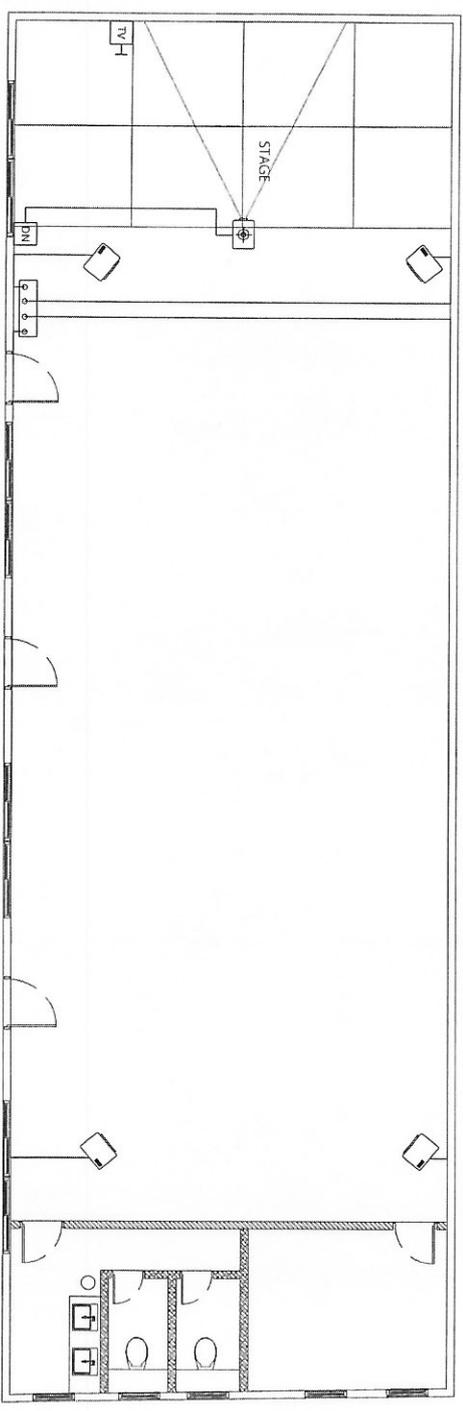

- CABLE TV OUTLET
- DATA NETWORK OUTLET
- PROJECTOR (WITH CEILING MOUNT STAND / POWER SOCKET / NETWORK & HDMI)
- SPEAKER SYSTEM 5.2
- BRICK WALL
- DRY WALL

NETWORK & SOUND SYSTEM PLAN
PROPOSED INTERIOR PLAN
SCALE 1:100



AKAMaldives
LESS IS MORE
P: 960 233 2222
E: info@akamaldives.com

NOTES:
The drawings, concept and design contained are the property of inspective design team. Use of any kind or copy of whole or part of this drawing, concept or design or use on other projects or sites other than the specified on this drawing is strictly prohibited.

PAGE NO:
A15/21

MAAVAH YOUTH
CENTER RENOVATION
L.MAAVAH


CLIENT:
L.MAAVAH COUNCIL

DRWMAN BY:
ALI FATHUHEE

SCALE:
AS GIVEN

PAPER:
A4

REVISION DATE:

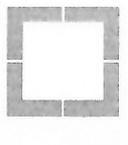


AKAMaldives
LESS IS MORE

NOTES:
The drawings, concepts and design contained are the property of AKAMaldives. Their Use in any kind or copy of whole or part of this drawing, concept or design or use on other projects or sites other than that specified on this drawing is strictly prohibited.

PAGE NO.:

A16/21

STORE
15.45SQM

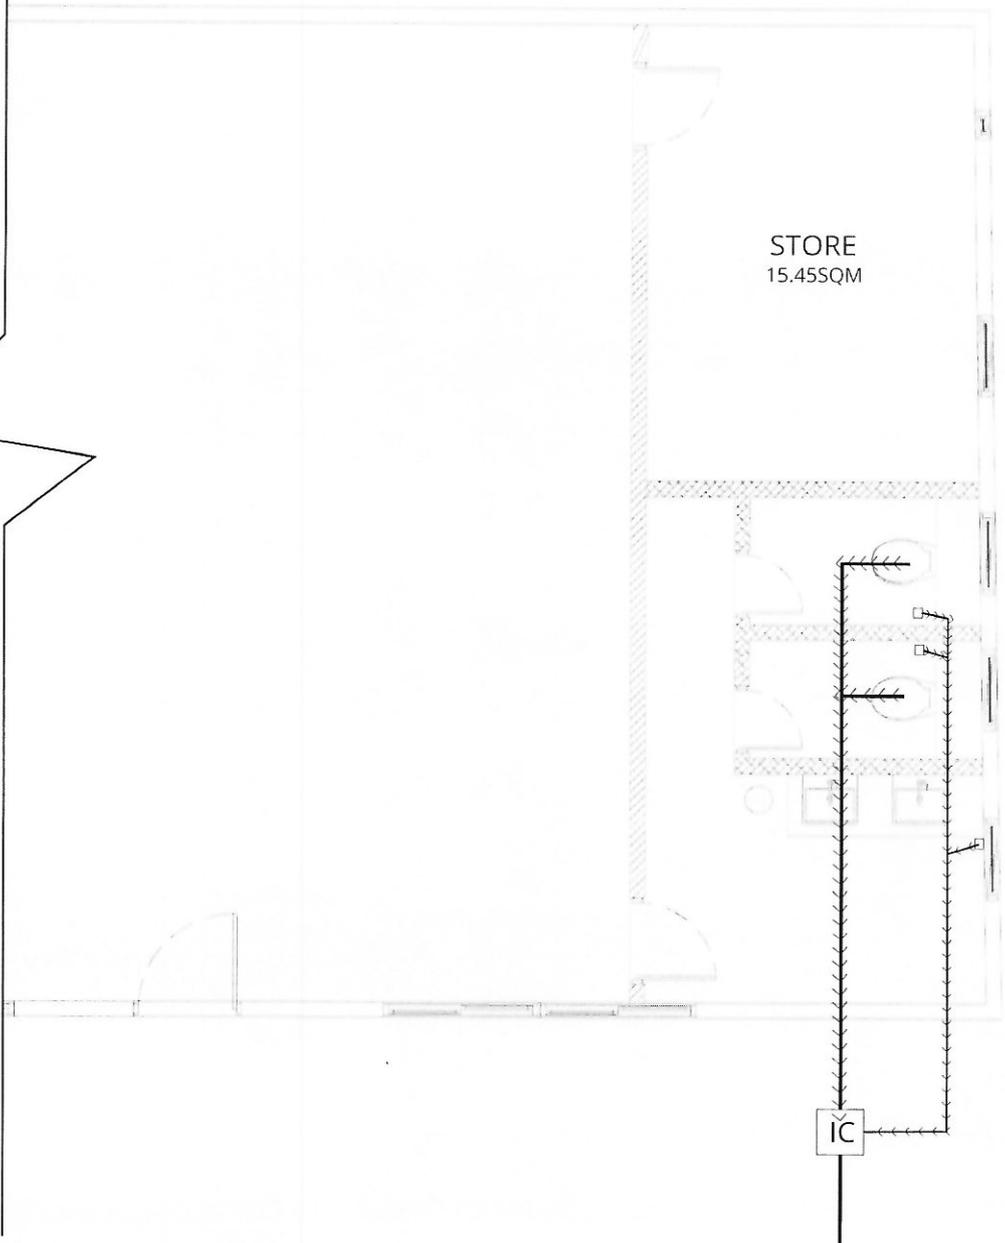

DETAILS
SCALE 1:100



MAAVAH YOUTH
CENTER RENOVATION
L.MAAVAH


CLIENT:
L.MAAVAH COUNCIL

DRWAN BY:
ALI FATH-UHEE

SCALE:
AS GIVEN

PAPER:
A4

REVISION DATE:

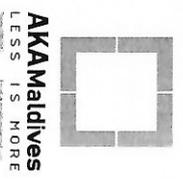


NOTES:
The drawings, concept and design contained are the property of respective design team. Use of any kind or copy of whole or part of this drawing, concept, or design or use on other projects or sites other than that specified on this drawing is strictly prohibited.

PAGE NO:

A17/21

STORE
15.45SQM

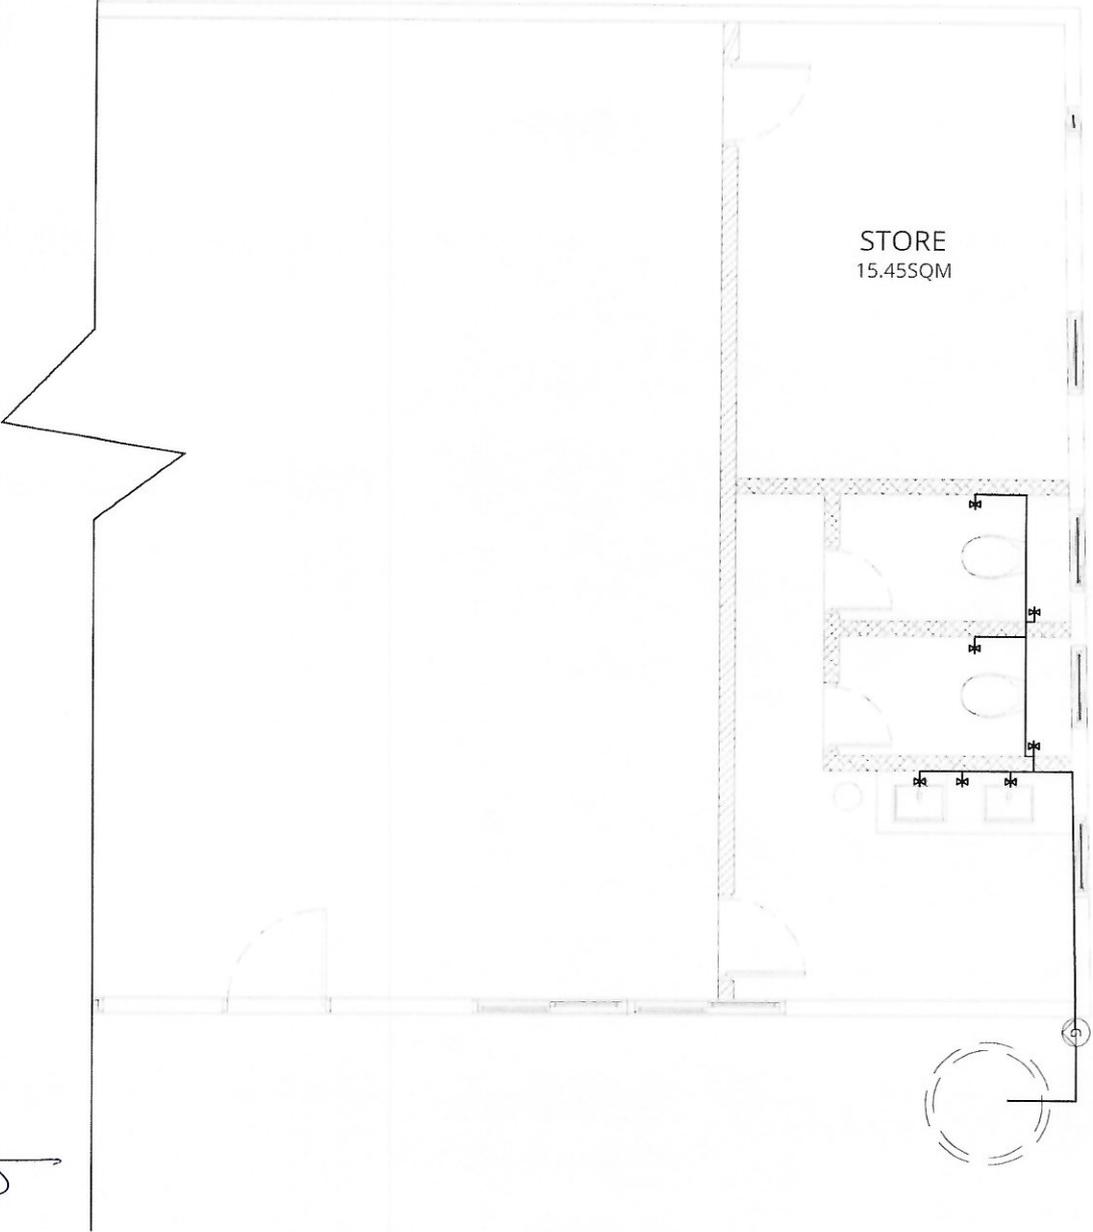

DETAILS
SCALE 1:100



MAAVAH YOUTH
CENTER RENOVATION
L.MAAVAH


CLIENT:
L.MAAVAH COUNCIL

DRWMAN BY:
ALI FATHUHEE

SCALE:
AS GIVEN

PAPER:
A4

REVISION DATE:

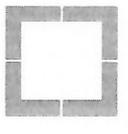

AKAMaldives
LESS IS MORE


NOTES:
The drawings, concept and design contained are the
property of Inspective Design Team. Use of any kind or
copy of whole or part of this drawing, concept, or design
or use on other projects or sites other than that specified
on this drawing is strictly prohibited.

PAGE NO.:

A18/21

9884 [32'-5"]


Timber Frame 50 x 100mm

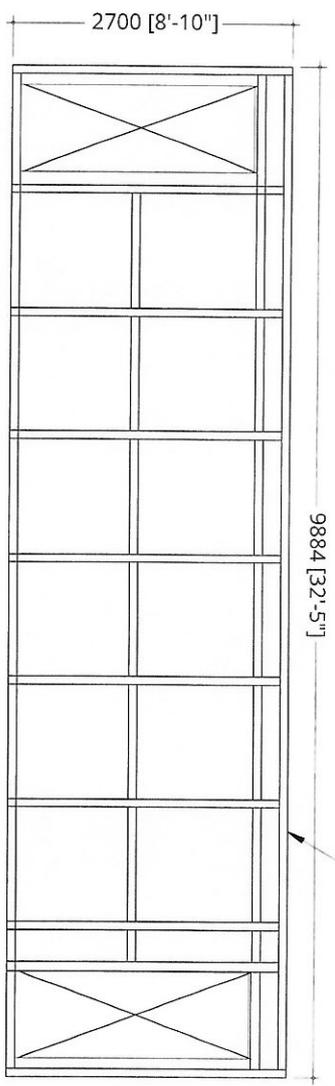

DRY WALL PARTITION FRAMING DETAILS-01


9884 [32'-5"]


Cement board 6mm

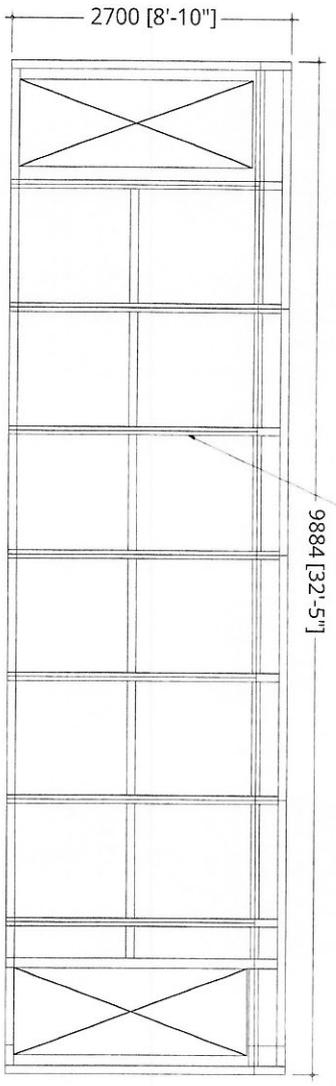


DRY WALL PARTITION CEMENT BOARD DETAILS-02

DETAILS
SCALE 1:100

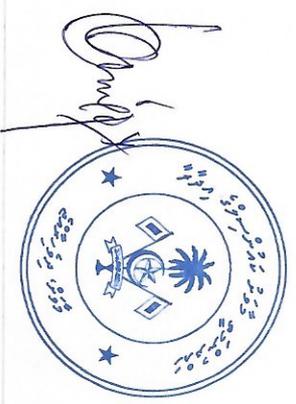

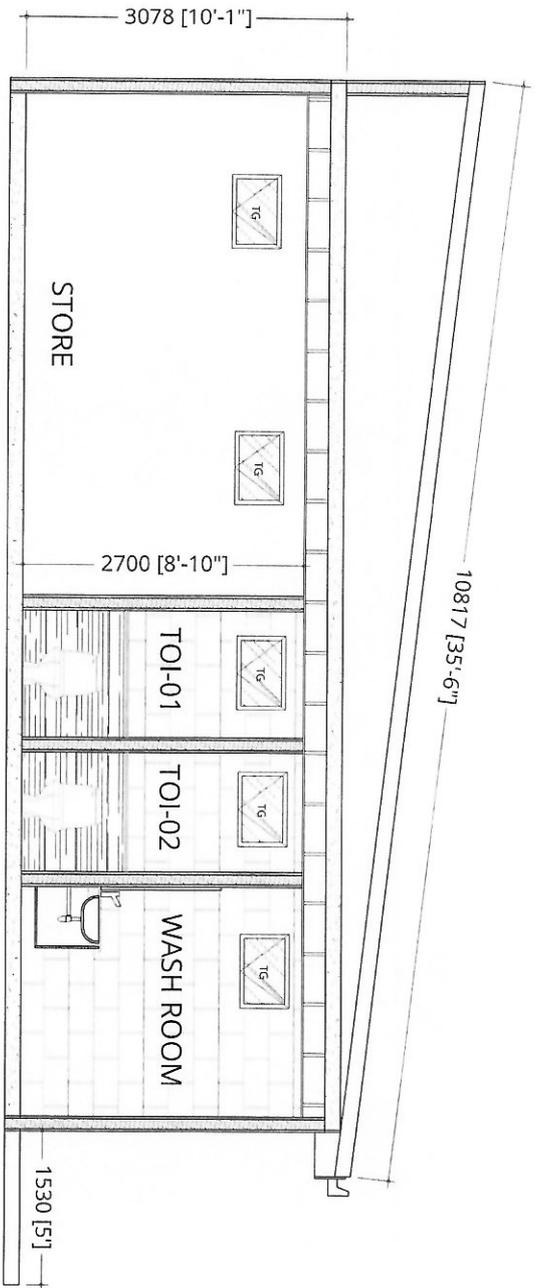


SECTION - Y-Y

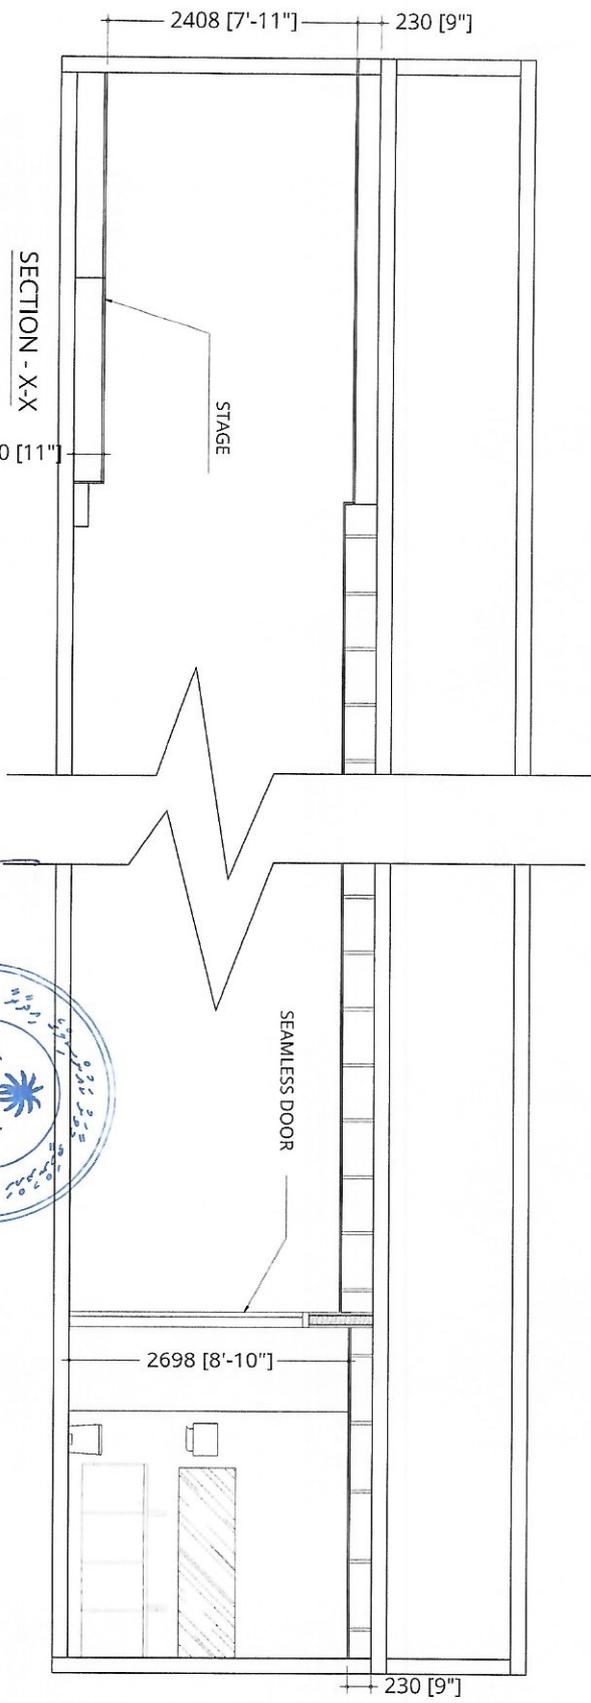

SECTION - X-X

DETAILS
SCALE 1:100

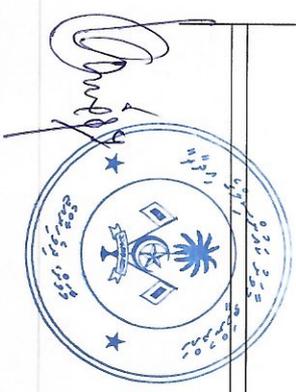

MAAVAH YOUTH
CENTER RENOVATION
L.MAAVAH


CLIENT:
L.MAAVAH COUNCIL

DRWAN BY:
AU FATHUHEE

SCALE:
AS GIVEN

PAPER:
A4

REVISION DATE:

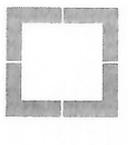

AKAMaldives
LESS IS MORE

NOTES:
The drawings, concept and design contained are the
property of Inspective Design Team. Use of any kind or
copy of whole or part of this drawing, concept or design
or use on other projects or sites other than that specified
on this drawing is strictly prohibited.

PAGE NO.:

A19/21

PLAN			
ELEVATION			
AREA (SQM)	2.52 SQM D1	5.19 SQM W1	0.34 SQM V1
DOOR / WINDOW SYMBOL	D1	W1	V1
FRAME	45 X 100MM ALUMINIUM FRAME	40 X 100MM ALUMINIUM FRAME	40 X 100MM ALUMINIUM FRAME
HARDWARE	01 NO. ALUMINIUM FRAME GLAZED TOP HUNG WINDOW PANEL 01 NO. LOCK HANDLE	01 NO. ALUMINIUM FRAME GLAZED TOP HUNG WINDOW PANEL 01 NO. LOCK HANDLE	01 NO. ALUMINIUM FRAME GLAZED TOP HUNG WINDOW PANEL 01 NO. LOCK HANDLE
GLAZING	6MM THICK TINTED GLASS 80 MICRON WHITE POWDER	6MM THICK TINTED GLASS 80 MICRON WHITE POWDER	6MM THICK TINTED GLASS 80 MICRON WHITE POWDER
REMARKS			



SCHEDULE OF DOORS & WINDOWS 01

SCALE 1:50

NOTES

SHOP DRAWINGS AND TECHNICAL SPECIFICATIONS FOR ALL ALUMINIUM DOORS AND WINDOWS SHOWING DETAILS OF SECTIONS, ASSEMBLY, TYPE OF LOCKS, HINGES, BOLTS AND HANDLES SHOULD BE SUBMITTED BY THE CONTRACTOR FOR THE CONSULTANTS APPROVAL. ALL ELEVATIONS SHOWN FROM OUTSIDE AND ALL SWINGS OPEN OUT. FOR DOORS SEE SWINGS INDICATED ON FLOOR PLANS.
ALL MEASUREMENTS TO BE CHECKED ON SITE BY THE CONTRACTOR BEFORE FABRICATION.

<p>MAAVAH YOUTH CENTER RENOVATION L.MAAVAH</p>	<p>CLIENT: L.MAAVAH COUNCIL</p>	<p>DRWMAN BY: ALI FATHUHEE</p>	<p>SCALE: AS GIVEN</p>	<p>PAPER: A4</p>	<p>REVISION DATE:</p>
<p>AKAMaldives LESS IS MORE</p>					
<p>NOTES: The drawings, conceptual design contained are the property of Respective design team. Use of any kind or copy of whole or part of this drawing, concept, or design or use on other projects or site other than that specified on this drawing is strictly prohibited.</p>					
<p>PAGE NO: A20/21</p>					

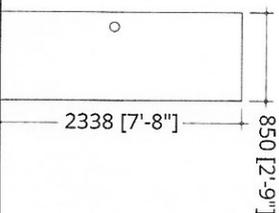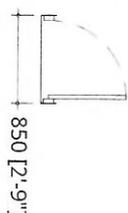PLAN	
ELEVATION	
AREA (SQM)	1.98 SQM
DOOR / WINDOW SYMBOL	(01)
FRAME	45 X 100MM ALUMINUM FRAME
HARDWARE	01 NO. ALUMINUM FRAME GLAZED TOP HUNG WINDOW PANEL 01 NO. LOCK HANDLE
GLAZING	6MM THICK TINTED GLASS
REMARKS	80 MICRON WHITE POWDER

SCHEDULE OF DOORS & WINDOWS 01

SCALE 1:50

MAAVAH YOUTH
CENTER RENOVATION
L.MAAVAH

CLIENT:

L.MAAVAH COUNCIL

DRWAN BY:

ALI FATHUHEE


SCALE:

AS GIVEN

PAPER:

A4

REVISION DATE:

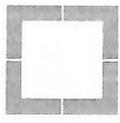

AKAMaldives
LESS IS MORE

NOTES:
The drawings, concept and design contained are the property of respective design team. Use of any kind or copy whole or part of this drawing, concept or design or use on other projects or sites other than that specified on this drawing is strictly prohibited.

PAGE NO:

A211/21

