

ARCHITECTURAL & STRUCTURAL DRAWINGS

PROPOSED VISITOR'S PARK AT
ADH. MAAMIGILI

CLIENT
SECRETARIATE OF THE MAAMIGILI COUNCIL






LOCATION PLAN

SCALE: NTS

 <p>PRESTIGE CONSULTANTS & ASSOCIATES www.theprestigeconsulting</p>	<p>PROJECT: PROPOSED MAAMIGILI VISITOR'S PARK @ ADH, MAAMIGILI</p>	<p>CLIENT: SECRETARIATE OF THE MAAMIGILI COUNCIL</p>	<p>DATE: 02/08/2024</p>
	<p>CONTENTS: LOCATION PLAN</p>	<p>ARCHITECT: SAAIF</p> <p>STR. ENG: SAMNOON</p> <p>DRAWN BY: SHUJAU</p>	<p>PROJ. NO.: PCA24-22</p> <p>DWG. NO.: 01 / 20</p>

NO PART OF THIS DRAWING MAYBE PRODUCED OR TRANSMITTED IN ANY FORM OR BY ANY MEANS WITHOUT PRIOR PERMISSION IN WRITING FROM THE PRESTIGE CONSULTANTS & ASSOCIATES. DO NOT SCALE THESE DRAWINGS. ALL DIMENSIONS ARE IN MILLIMETERS AND FEET UNLESS NOTED OTHERWISE. ALL MEASUREMENTS ARE TO BE CHECKED ON SITE BY THE CONTRACTOR TO CONFIRM ANY INFORMATION THAT IS NOT CLEAR OR INCORRECT. THIS DRAWING IS TO BE IN CONJUNCTION WITH OTHER RELEVANT DRAWINGS AND SPECIFICATIONS. THIS DRAWING IS TO BE USED FOR THE DESIGNATED PROJECT ONLY.

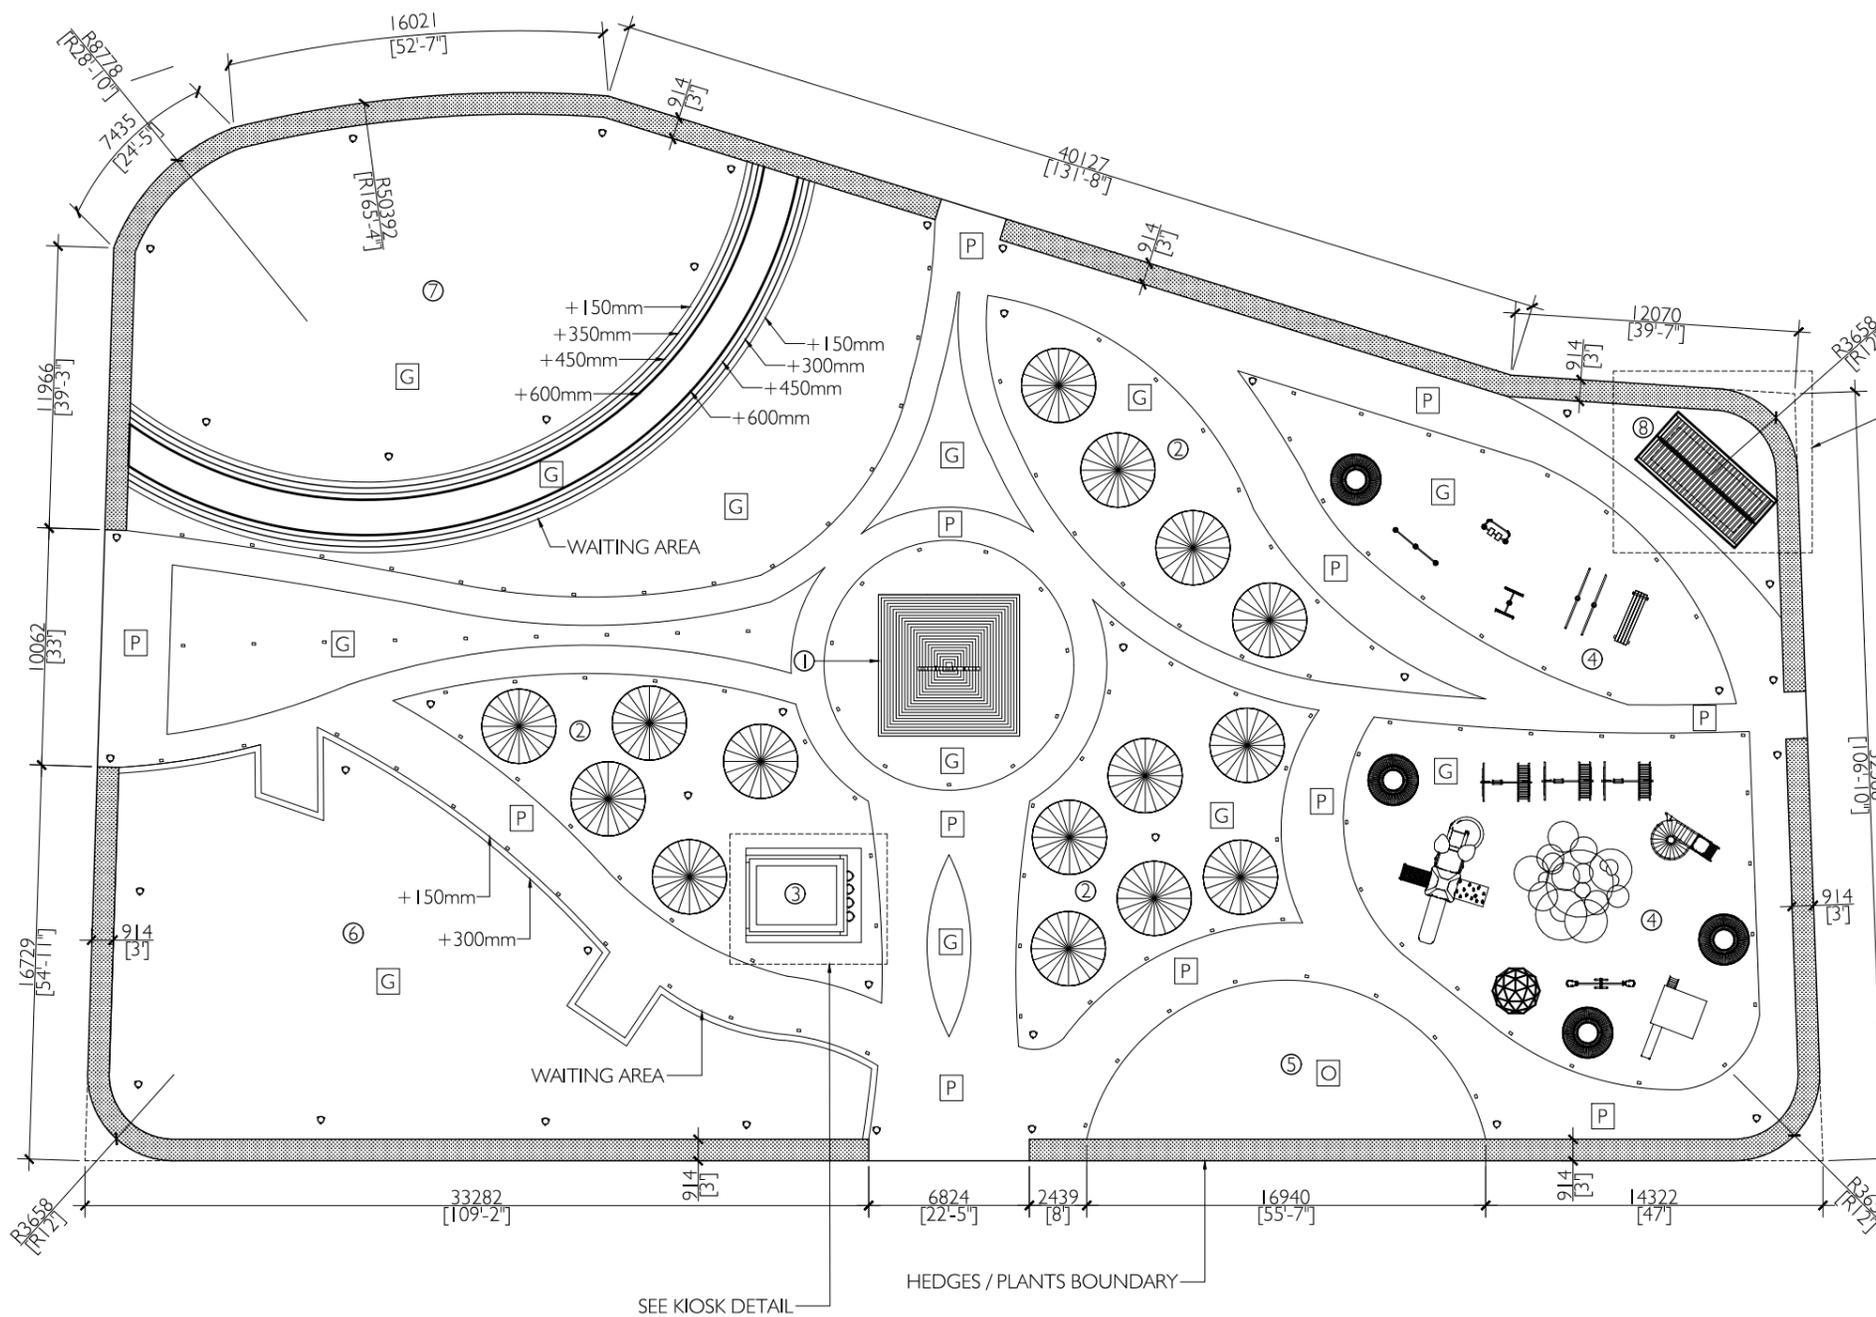

LEGEND

1. PYRAMID WITH 3D LETTERS 'MAAMIGILI VISITOR'S PARK'
2. SEATING AREA
3. KIOSK
4. KIDS PLAY AREA
5. OUTDOOR GYM
6. BIGARU - CULTURE ZONE
7. MULTIPURPOSE GROUND
8. PUBLIC TOILET

G CARPET GRASS
P PAVER BLOCKS
O OUTDOOR GYM FLOORING
 • LIGHT POSTS
 • BOLLARD LIGHTS
 HEDGES / PLANTS BOUNDARY


FOOTPRINT AREA = 30,843.21 sq.ft (2865.43 sq.m)

KEY PLAN

SCALE: 1:300


 PRESTIGE CONSULTANTS & ASSOCIATES www.theprestigeconsulting.com	PROJECT: PROPOSED MAAMIGILI VISITOR'S PARK @ ADH, MAAMIGILI	CLIENT: SECRETARIATE OF THE MAAMIGILI COUNCIL	DATE: 02/08/2024
	CONTENTS: KEY PLAN	ARCHITECT: SAAIF	PROJ. NO.: PCA24-22
<small>NO PART OF THIS DRAWING MAYBE PRODUCED OR TRANSMITTED IN ANY FORM OR BY ANY MEANS WITHOUT PRIOR PERMISSION IN WRITING FROM THE PRESTIGE CONSULTANTS & ASSOCIATES. DO NOT SCALE THESE DRAWINGS. ALL DIMENSIONS ARE IN MILLIMETERS AND FEET UNLESS NOTED OTHERWISE. ALL MEASUREMENTS ARE TO BE CHECKED ON SITE BY THE CONTRACTOR TO CONFIRM ANY INFORMATION THAT IS NOT CLEAR OR INCORRECT. THIS DRAWING IS TO BE IN CONJUNCTION WITH OTHER RELEVANT DRAWINGS AND SPECIFICATIONS. THIS DRAWING IS TO BE USED FOR THE DESIGNATED PROJECT ONLY.</small>	STR. ENG: SAMNOON	DWG. NO.: 02 / 20	02
	DRAWN BY: SHUJAU		

PUBLIC TOILET

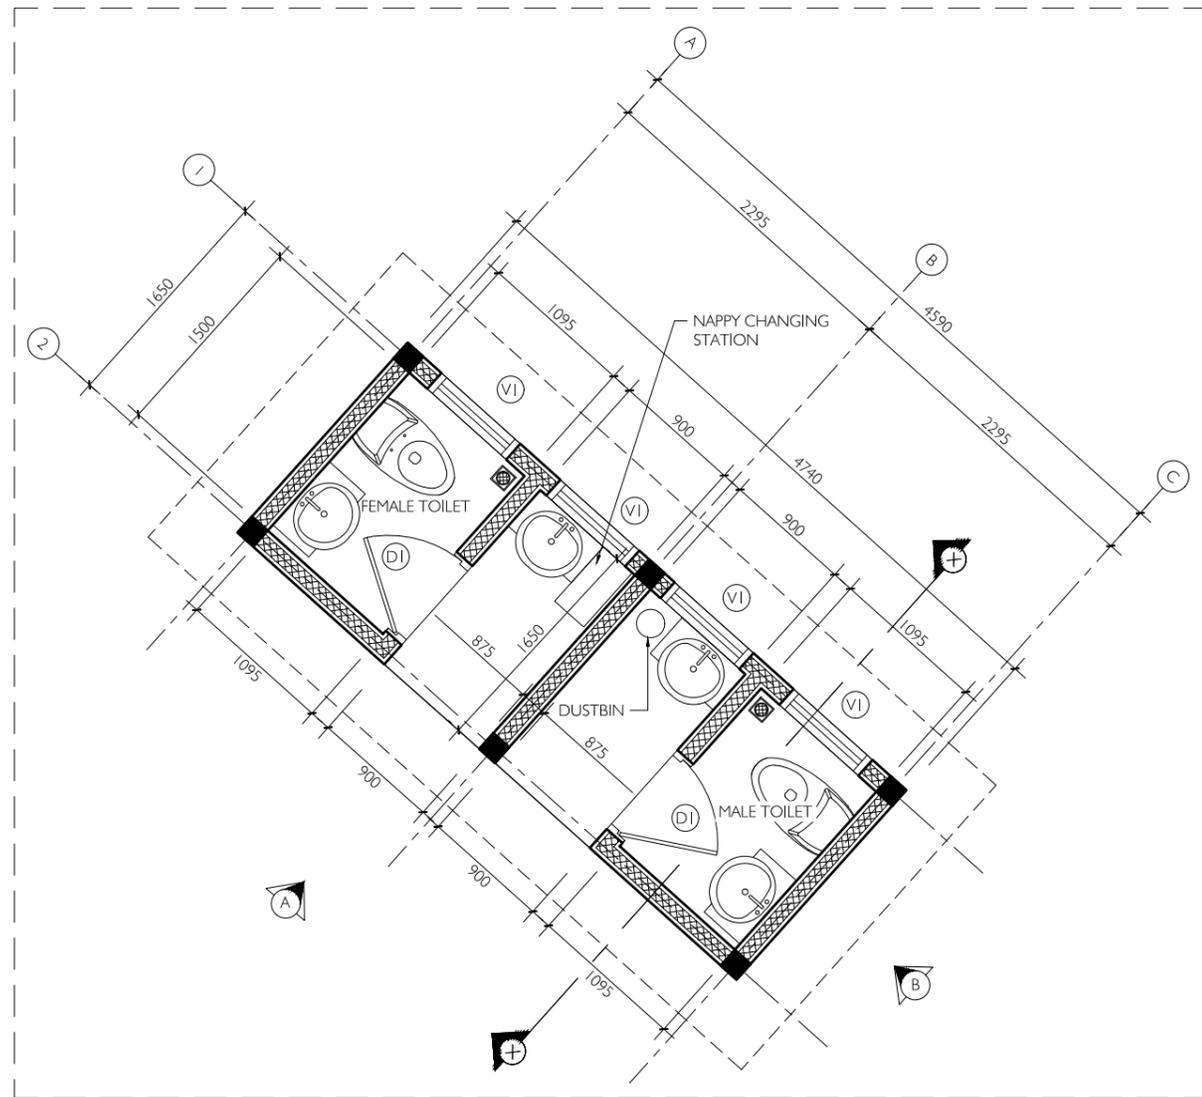


GROUND FLOOR PLAN
SCALE: 1:50

 150mm THK MASONRY WALL

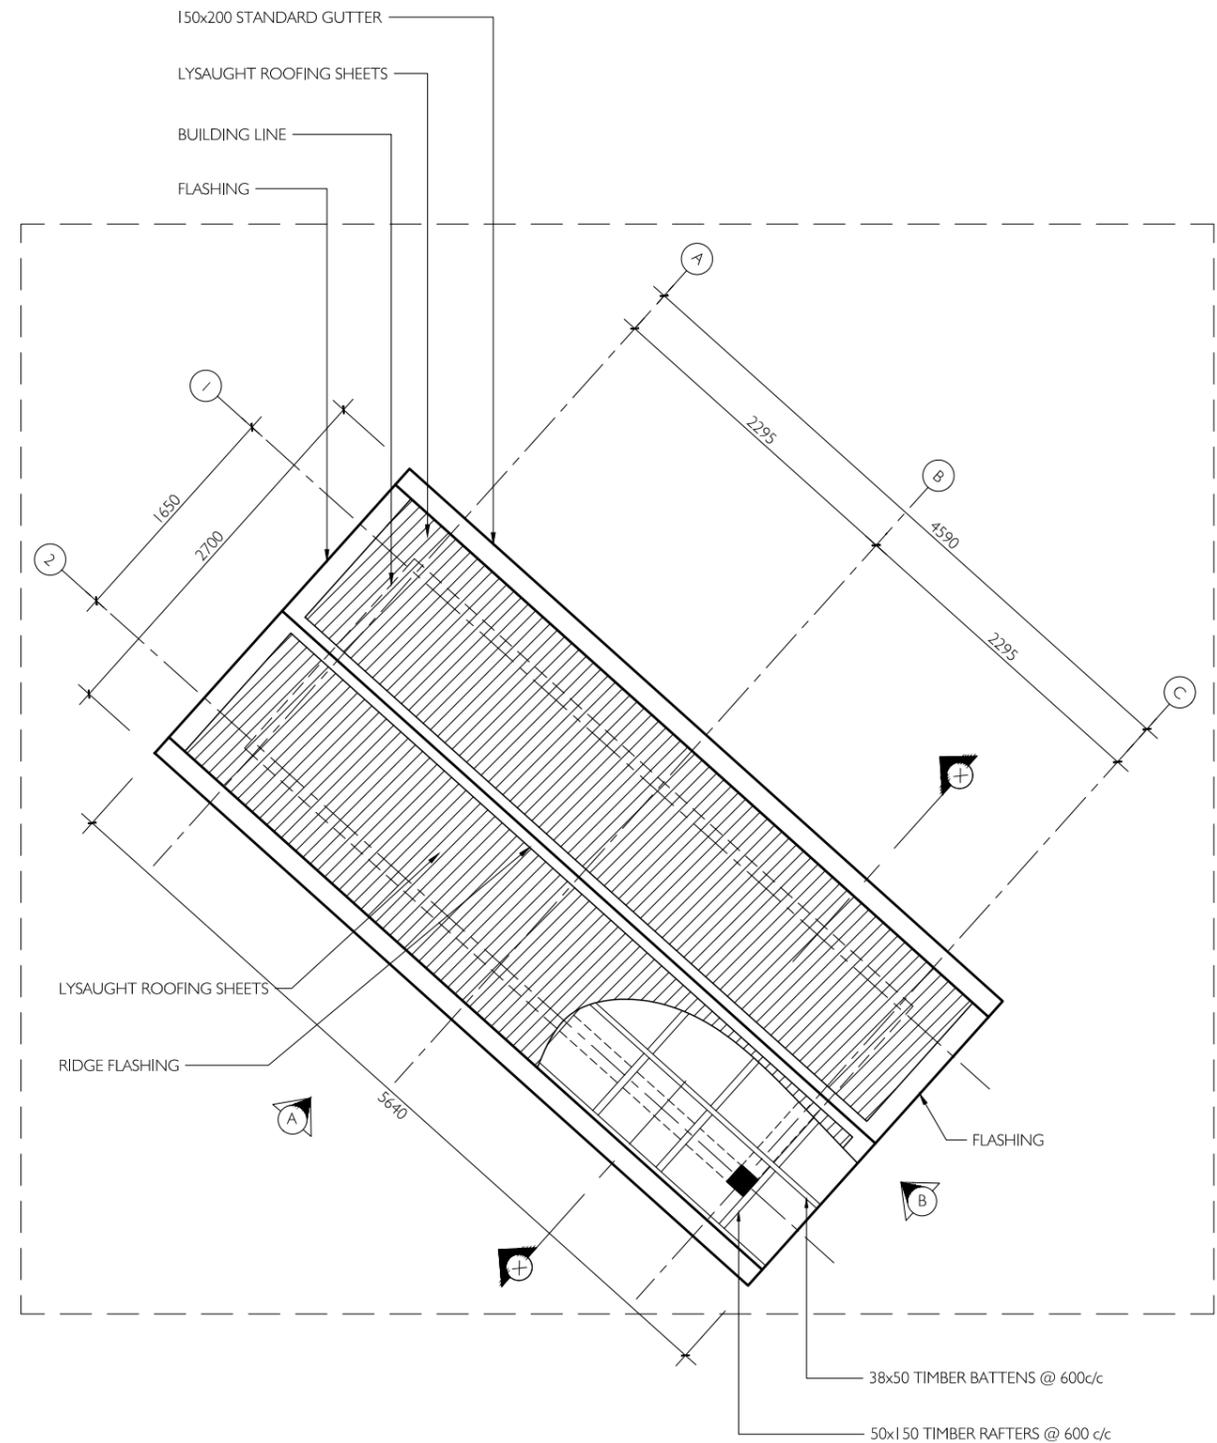


ROOF & ROOF STRUCTURE PLAN
SCALE: 1:50

 <p>PRESTIGE CONSULTANTS & ASSOCIATES www.theprestigeconsulting</p>	PROJECT: PROPOSED MAAMIGILI VISITOR'S PARK @ ADH, MAAMIGILI	CLIENT: SECRETARIATE OF THE MAAMIGILI COUNCIL	DATE: 02/08/2024	
	CONTENTS: GROUND FLOOR, ROOF & ROOF STRUCTURE PLAN	ARCHITECT: SAAIF	PROJ. NO.: PCA24-22	
	<small>NO PART OF THIS DRAWING MAYBE PRODUCED OR TRANSMITTED IN ANY FORM OR BY ANY MEANS WITHOUT PRIOR PERMISSION IN WRITING FROM THE PRESTIGE CONSULTANTS & ASSOCIATES. DO NOT SCALE THESE DRAWINGS. ALL DIMENSIONS ARE IN MILLIMETERS AND FEET UNLESS NOTED OTHERWISE. ALL MEASUREMENTS ARE TO BE CHECKED ON SITE BY THE CONTRACTOR TO CONFIRM ANY INFORMATION THAT IS NOT CLEAR OR INCORRECT. THIS DRAWING IS TO BE IN CONJUNCTION WITH OTHER RELEVANT DRAWINGS AND SPECIFICATIONS. THIS DRAWING IS TO BE USED FOR THE DESIGNATED PROJECT ONLY.</small>	STR. ENG: SAMNOON	DWG. NO.: 03 / 20	SHEET NO.: 03
		DRAWN BY: SHUJAU		

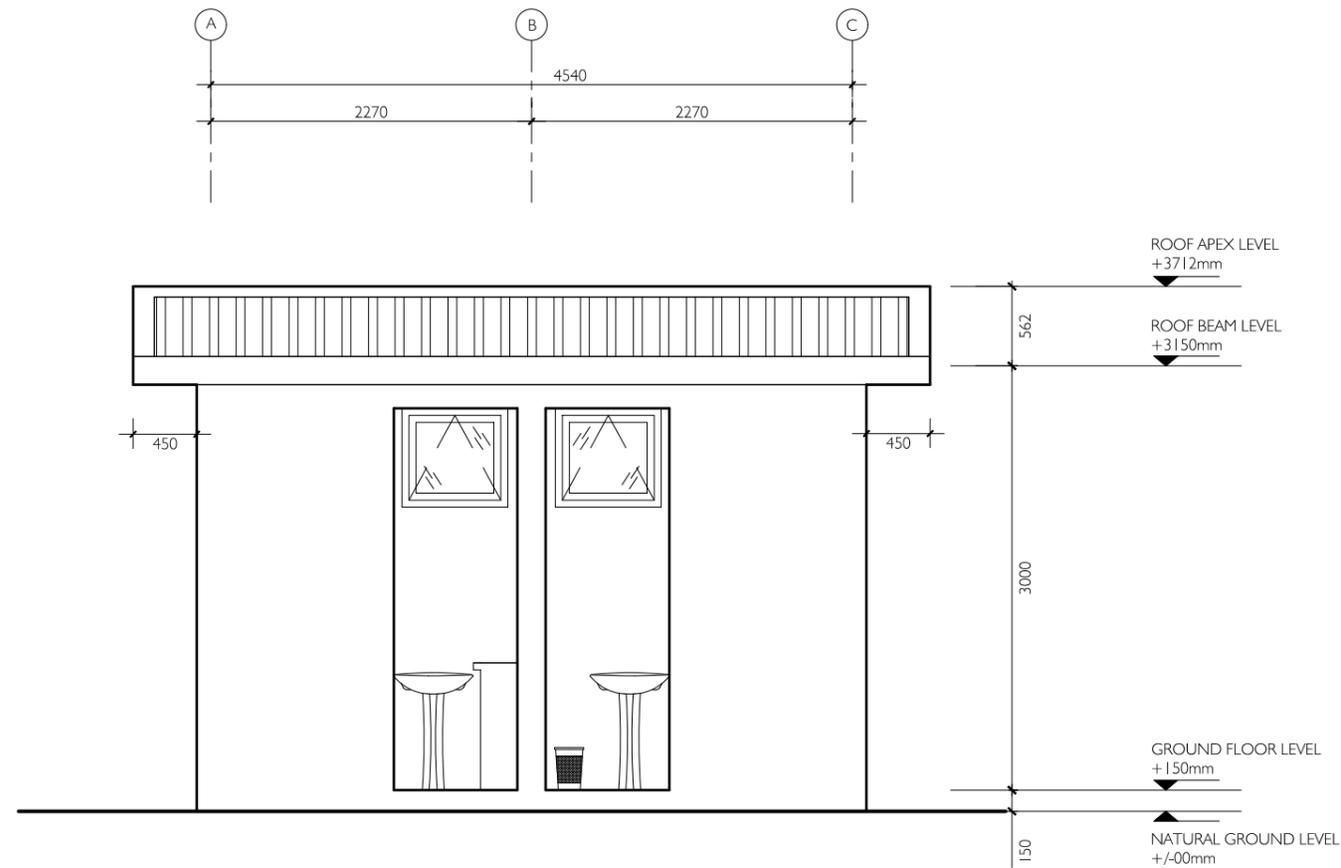


ELEVATION A
SCALE: 1:50

 <p>PRESTIGE CONSULTANTS & ASSOCIATES www.theprestigeconsulting</p>	PROJECT: PROPOSED MAAMIGILI VISITOR'S PARK @ ADH, MAAMIGILI		CLIENT: SECRETARIATE OF THE MAAMIGILI COUNCIL	DATE: 02/08/2024
	CONTENTS: ELEVATION A		ARCHITECT: SAAIF STR. ENG: SAMNOON DRAWN BY: SHUJAU	PROJ. NO.: PCA24-22 DWG. NO.: 04 / 20
	<small>NO PART OF THIS DRAWING MAY BE PRODUCED OR TRANSMITTED IN ANY FORM OR BY ANY MEANS WITHOUT PRIOR PERMISSION IN WRITING FROM THE PRESTIGE CONSULTANTS & ASSOCIATES. DO NOT SCALE THESE DRAWINGS. ALL DIMENSIONS ARE IN MILLIMETERS AND FEET UNLESS NOTED OTHERWISE. ALL MEASUREMENTS ARE TO BE CHECKED ON SITE BY THE CONTRACTOR TO CONFIRM ANY INFORMATION THAT IS NOT CLEAR OR INCORRECT. THIS DRAWING IS TO BE IN CONJUNCTION WITH OTHER RELEVANT DRAWINGS AND SPECIFICATIONS. THIS DRAWING IS TO BE USED FOR THE DESIGNATED PROJECT ONLY.</small>			
				SHEET NO.: 04

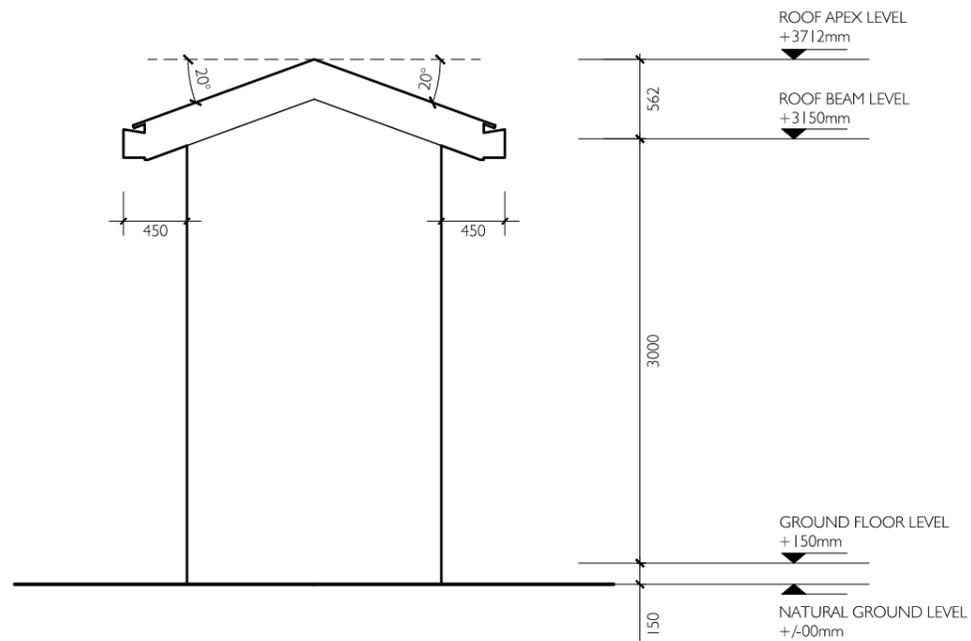

ELEVATION B
SCALE: 1:50

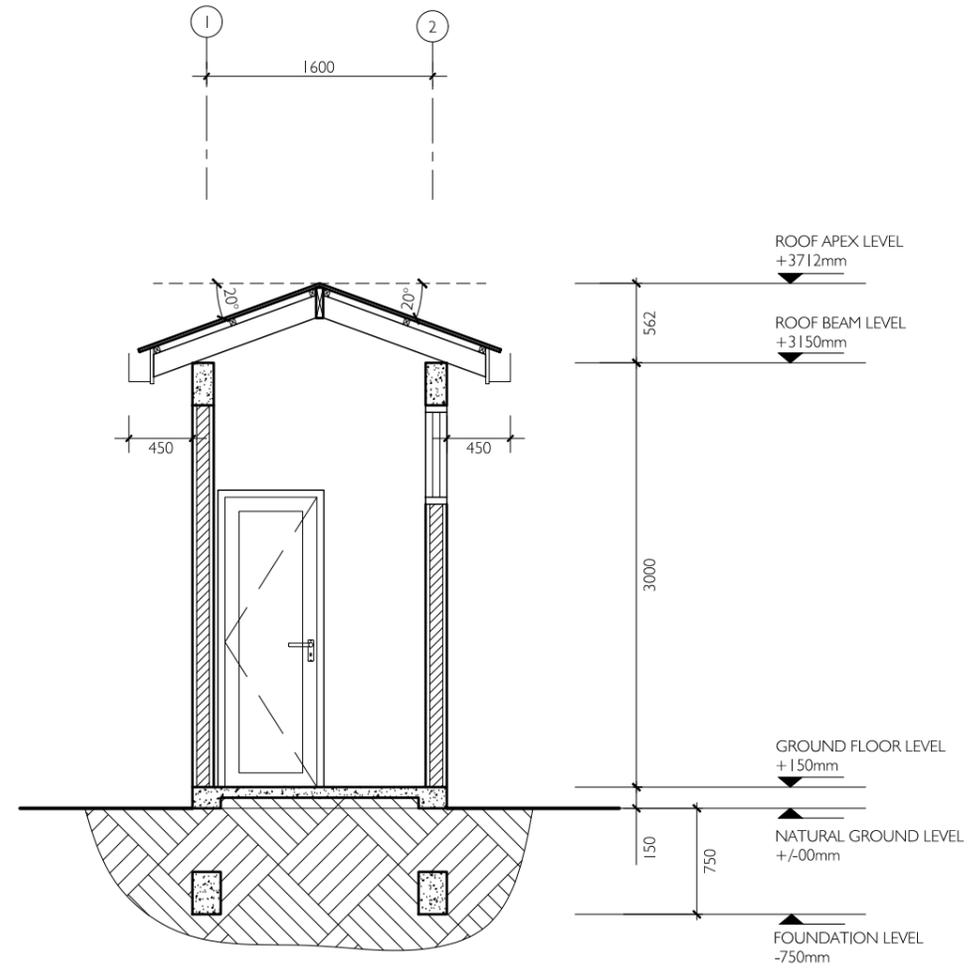

SECTION X:X
SCALE: 1:50

 <p>PRESTIGE CONSULTANTS & ASSOCIATES www.theprestigeconsulting</p>	PROJECT: PROPOSED MAAMIGILI VISITOR'S PARK @ ADH, MAAMIGILI	CLIENT: SECRETARIATE OF THE MAAMIGILI COUNCIL	DATE: 02/08/2024
	CONTENTS: ELEVATION B & SECTION X:X	ARCHITECT: SAAIF	PROJ. NO.: PCA24-22
	<small>NO PART OF THIS DRAWING MAYBE PRODUCED OR TRANSMITTED IN ANY FORM OR BY ANY MEANS WITHOUT PRIOR PERMISSION IN WRITING FROM THE PRESTIGE CONSULTANTS & ASSOCIATES. DO NOT SCALE THESE DRAWINGS. ALL DIMENSIONS ARE IN MILLIMETERS AND FEET UNLESS NOTED OTHERWISE. ALL MEASUREMENTS ARE TO BE CHECKED ON SITE BY THE CONTRACTOR TO CONFIRM ANY INFORMATION THAT IS NOT CLEAR OR INCORRECT. THIS DRAWING IS TO BE IN CONJUNCTION WITH OTHER RELEVANT DRAWINGS AND SPECIFICATIONS. THIS DRAWING IS TO BE USED FOR THE DESIGNATED PROJECT ONLY.</small>	STR. ENG: SAMNOON	DWG. NO.: 05 / 20
		DRAWN BY: SHUJAU	


DI	ENTRANCE	VI	TOILET	AREA	0.39 SQM
Location	GROUND FLOOR	Location	GROUND FLOOR		
Remarks	HINGED AND FRAMED WOOD PANEL DOOR	Remarks	ALUMINIUM FRAMED WINDOW		

NOTE: ALL DOOR & WINDOW FRAMES ARE TO BE CHECKED ON SITE BEFORE FABRICATION


DOOR / WINDOW SCHEDULE

SCALE: 1:50

<p>PRESTIGE CONSULTANTS & ASSOCIATES www.theprestigeconsulting</p>	PROJECT: PROPOSED MAAMIGILI VISITOR'S PARK @ ADH, MAAMIGILI	CLIENT: SECRETARIATE OF THE MAAMIGILI COUNCIL	DATE: 02/08/2024
	CONTENTS: DOOR / WINDOW SCHEDULE	ARCHITECT: SAAIF	PROJ. NO.: PCA24-22
	<small>NO PART OF THIS DRAWING MAY BE PRODUCED OR TRANSMITTED IN ANY FORM OR BY ANY MEANS WITHOUT PRIOR PERMISSION IN WRITING FROM THE PRESTIGE CONSULTANTS & ASSOCIATES. DO NOT SCALE THESE DRAWINGS. ALL DIMENSIONS ARE IN MILLIMETERS AND FEET UNLESS NOTED OTHERWISE. ALL MEASUREMENTS ARE TO BE CHECKED ON SITE BY THE CONTRACTOR TO CONFIRM ANY INFORMATION THAT IS NOT CLEAR OR INCORRECT. THIS DRAWING IS TO BE IN CONJUNCTION WITH OTHER RELEVANT DRAWINGS AND SPECIFICATIONS. THIS DRAWING IS TO BE USED FOR THE DESIGNATED PROJECT ONLY.</small>	STR. ENG: SAMNOON	SHEET NO.: 06
		DRAWN BY: SHUJAU	

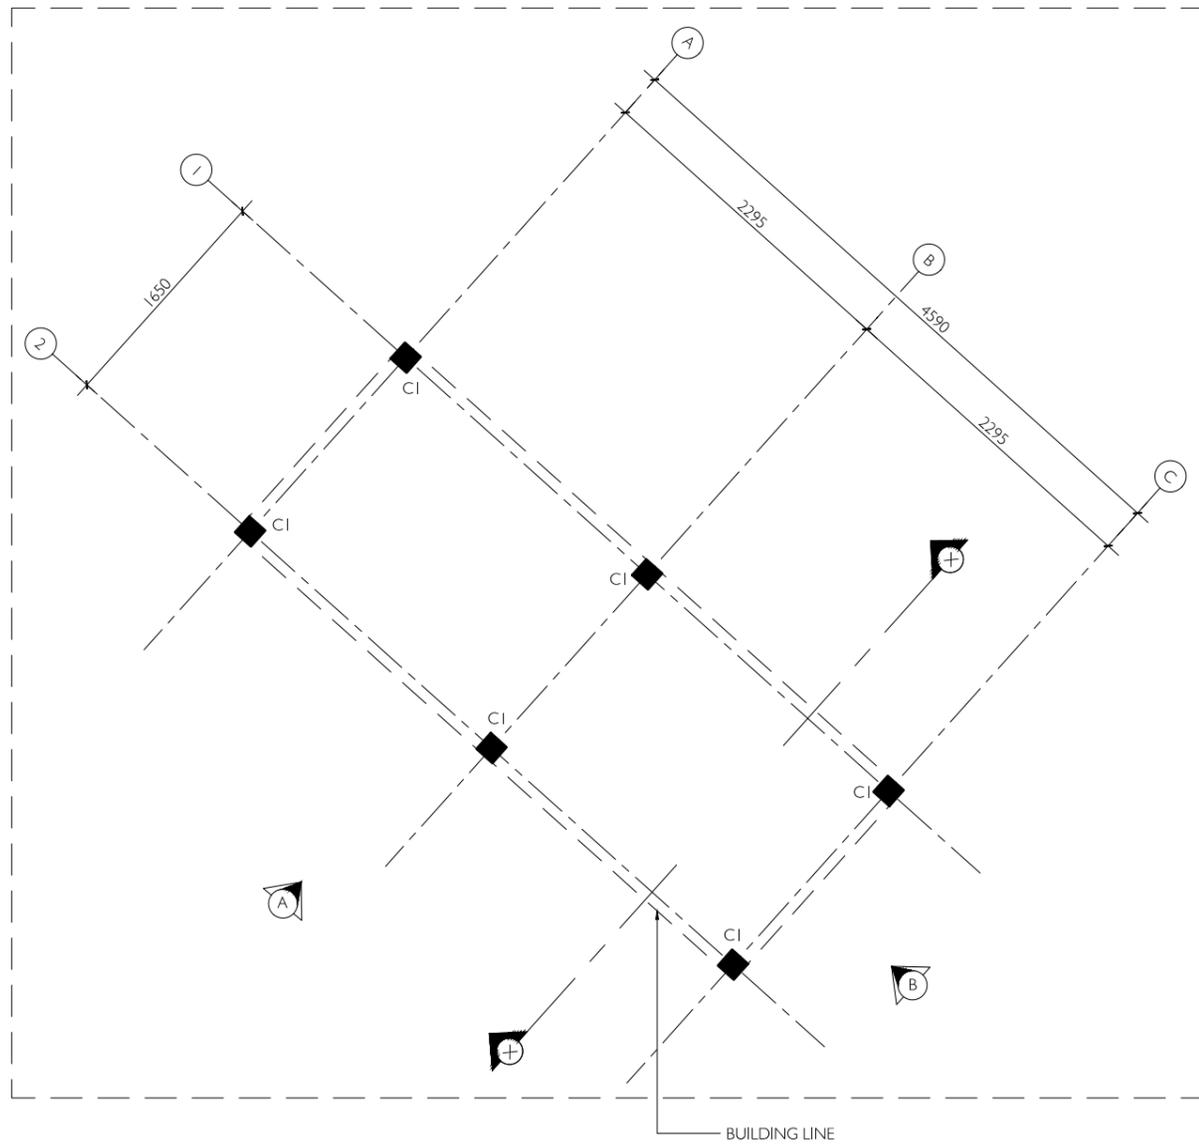


COLUMN LOCATION PLAN
SCALE: 1:50

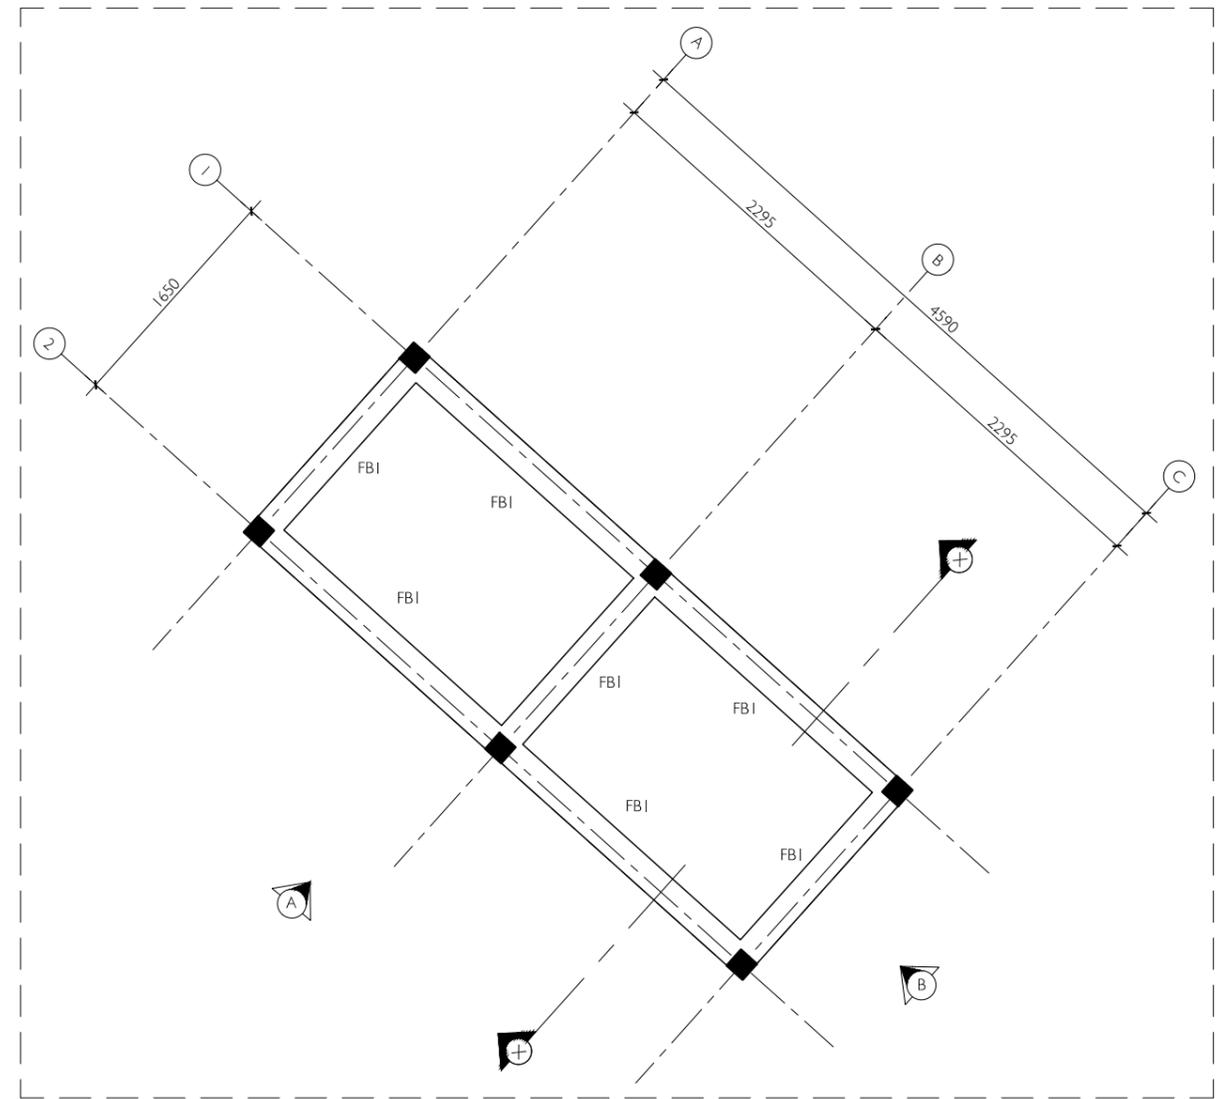

FOUNDATION BEAM PLAN
SCALE: 1:50


 <p>PRESTIGE CONSULTANTS & ASSOCIATES www.theprestigeconsulting</p>	PROJECT: PROPOSED MAAMIGILI VISITOR'S PARK @ ADH, MAAMIGILI	CLIENT: SECRETARIATE OF THE MAAMIGILI COUNCIL	DATE: 02/08/2024	
	CONTENTS: COLUMN LOCATION & FOUNDATION BEAM PLAN	ARCHITECT: SAAIF	PROJ. NO.: PCA24-22	
	<small>NO PART OF THIS DRAWING MAYBE PRODUCED OR TRANSMITTED IN ANY FORM OR BY ANY MEANS WITHOUT PRIOR PERMISSION IN WRITING FROM THE PRESTIGE CONSULTANTS & ASSOCIATES. DO NOT SCALE THESE DRAWINGS. ALL DIMENSIONS ARE IN MILLIMETERS AND FEET UNLESS NOTED OTHERWISE. ALL MEASUREMENTS ARE TO BE CHECKED ON SITE BY THE CONTRACTOR TO CONFIRM ANY INFORMATION THAT IS NOT CLEAR OR INCORRECT. THIS DRAWING IS TO BE IN CONJUNCTION WITH OTHER RELEVANT DRAWINGS AND SPECIFICATIONS. THIS DRAWING IS TO BE USED FOR THE DESIGNATED PROJECT ONLY.</small>	STR. ENG: SAMNOON	DWG. NO.: 07 / 20	SHEET NO.: 07
		DRAWN BY: SHUJAU		

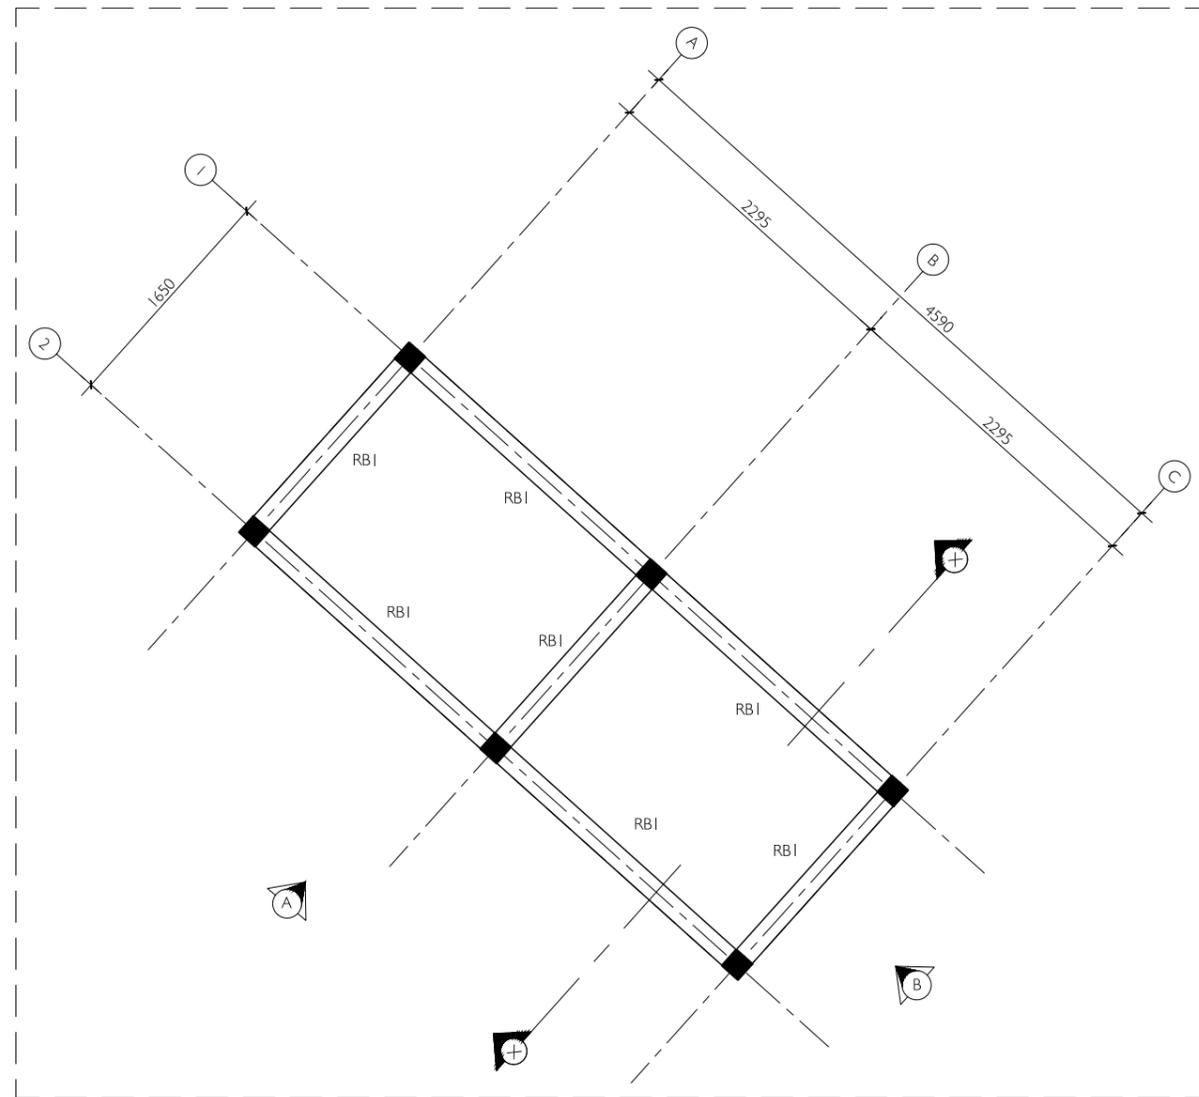


ROOF BEAM PLAN

SCALE: 1:50

 <p>PRESTIGE CONSULTANTS & ASSOCIATES www.theprestigeconsulting</p>	PROJECT: PROPOSED MAAMIGILI VISITOR'S PARK @ ADH, MAAMIGILI		CLIENT: SECRETARIATE OF THE MAAMIGILI COUNCIL	DATE: 02/08/2024
	CONTENTS: ROOF BEAM PLAN		ARCHITECT: SAAIF STR. ENG: SAMNOON DRAWN BY: SHUJAU	PROJ. NO.: PCA24-22
	<small>NO PART OF THIS DRAWING MAYBE PRODUCED OR TRANSMITTED IN ANY FORM OR BY ANY MEANS WITHOUT PRIOR PERMISSION IN WRITING FROM THE PRESTIGE CONSULTANTS & ASSOCIATES. DO NOT SCALE THESE DRAWINGS. ALL DIMENSIONS ARE IN MILLIMETERS AND FEET UNLESS NOTED OTHERWISE. ALL MEASUREMENTS ARE TO BE CHECKED ON SITE BY THE CONTRACTOR TO CONFIRM ANY INFORMATION THAT IS NOT CLEAR OR INCORRECT. THIS DRAWING IS TO BE IN CONJUNCTION WITH OTHER RELEVANT DRAWINGS AND SPECIFICATIONS. THIS DRAWING IS TO BE USED FOR THE DESIGNATED PROJECT ONLY.</small>			DWG. NO.: 08 / 20
				SHEET NO.: 08

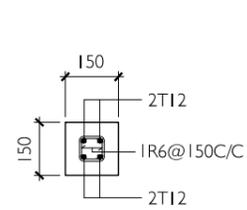


COLUMN 'C1'
SCALE 1:20

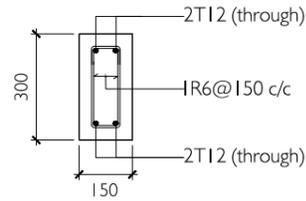

NOTE:
TO BE CASTE ON TOP OF MASONRY WALL
AT 3m HEIGHT

BEAM 'RB1'
SCALE 1:20


MID-SPAN	SUPPORT
length = 0.80 x Span	length = 0.35 x span

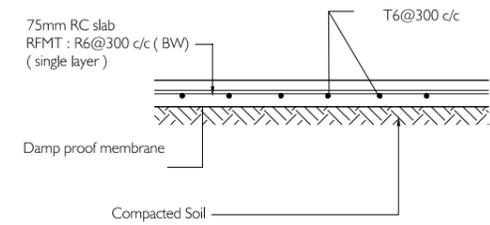


TYPICAL GROUND FLOOR SLAB DETAIL
SCALE 1:20

RC NOTE

- All concrete element design conforms to BS8110.
- Minimum compressive strength of concrete to be 25 N/sqmm.
- Main reinforcement steel to be high strength deformed bars.
- River sand and granite to be used as aggregates.
- Use water free of salt and any other impurities.
- All reinforcement shall be supported in its correct position when concreting by using spacers.
- Laps = 45 Ø, Bends at end support = 12 Ø (Ø = Bar diameter)
- Cover to reinforcement as given below unless noted otherwise
 - Footing = 50mm
 - Tie beams = 50mm
 - Roof beams = 40mm (top, bot), 40mm (sides)
 - Column = 40mm
 - Slab = 30mm (top, bot)

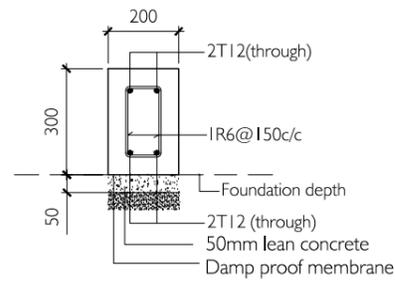


FOUNDATION BEAM 'FB1'
SCALE 1:20

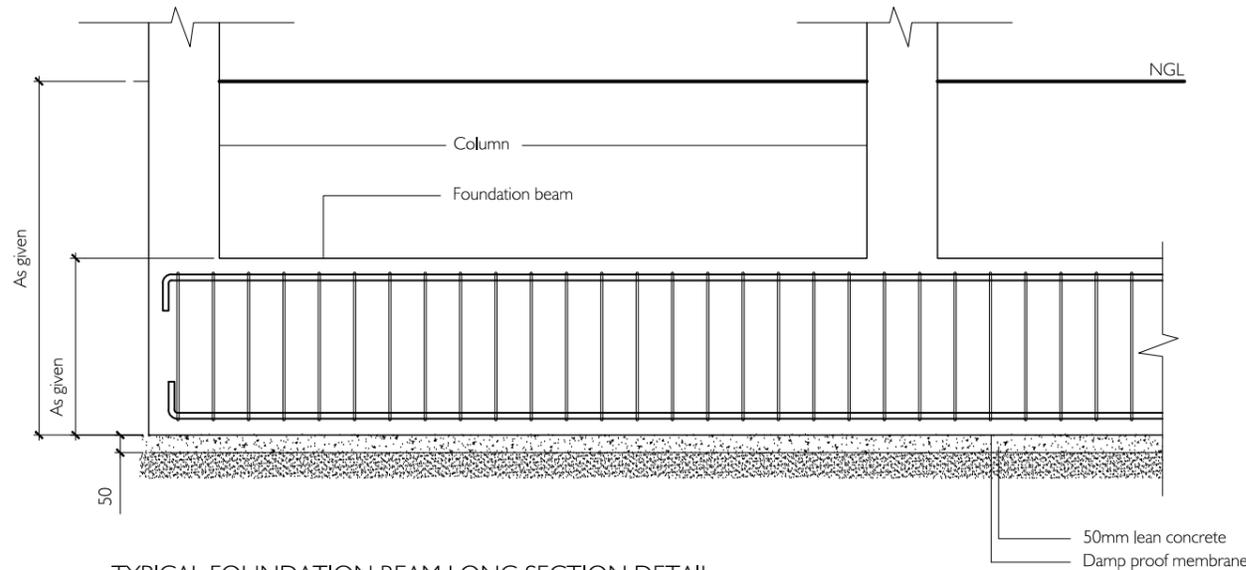


TYPICAL FOUNDATION BEAM LONG SECTION DETAIL
NTS


 <p>PRESTIGE CONSULTANTS & ASSOCIATES www.theprestigeconsulting</p>	PROJECT: PROPOSED MAAMIGILI VISITOR'S PARK @ ADH, MAAMIGILI	CLIENT: SECRETARIATE OF THE MAAMIGILI COUNCIL	DATE: 02/08/2024	
	CONTENTS: STRUCTURAL DETAILS	ARCHITECT: SAAIF	PROJ. NO.: PCA24-22	
	<small>NO PART OF THIS DRAWING MAY BE PRODUCED OR TRANSMITTED IN ANY FORM OR BY ANY MEANS WITHOUT PRIOR PERMISSION IN WRITING FROM THE PRESTIGE CONSULTANTS & ASSOCIATES. DO NOT SCALE THESE DRAWINGS. ALL DIMENSIONS ARE IN MILLIMETERS AND FEET UNLESS NOTED OTHERWISE. ALL MEASUREMENTS ARE TO BE CHECKED ON SITE BY THE CONTRACTOR TO CONFIRM ANY INFORMATION THAT IS NOT CLEAR OR INCORRECT. THIS DRAWING IS TO BE IN CONJUNCTION WITH OTHER RELEVANT DRAWINGS AND SPECIFICATIONS. THIS DRAWING IS TO BE USED FOR THE DESIGNATED PROJECT ONLY.</small>	STR. ENG: SAMNOON	DWG. NO.: 09 / 20	SHEET NO.: 09
		DRAWN BY: SHUJAU		

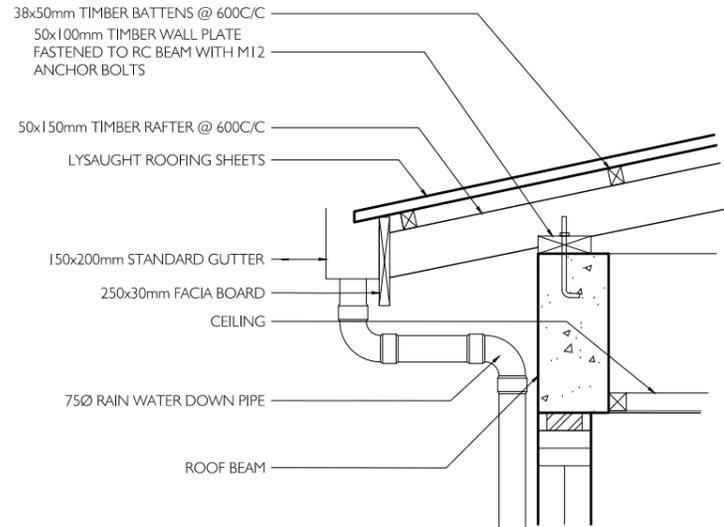


TYPICAL ROOF EVE DETAIL
 SCALE 1:20

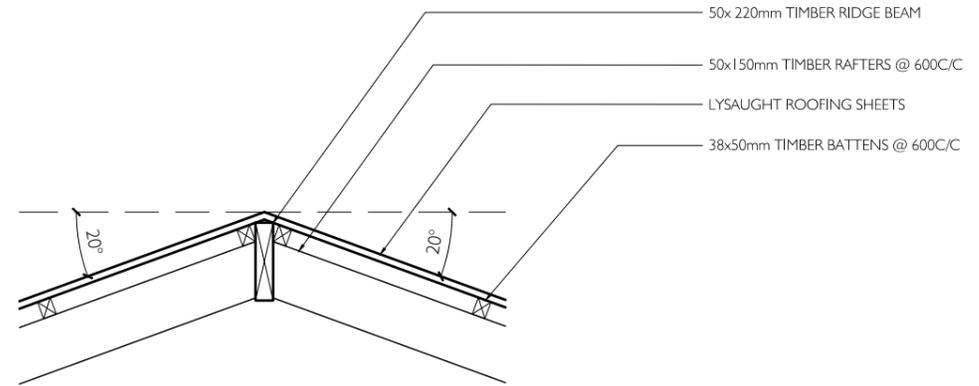

ROOF APEX DETAIL
 SCALE 1:20

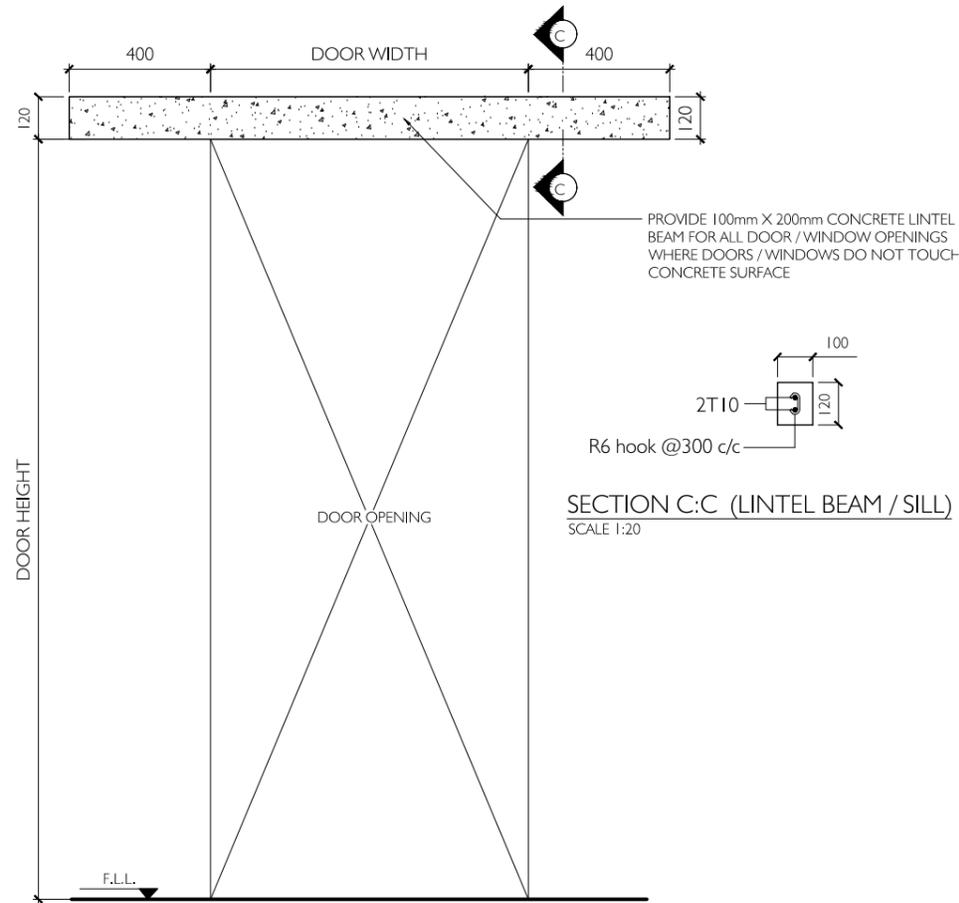



DOOR OPENING DETAIL
 SCALE 1:20

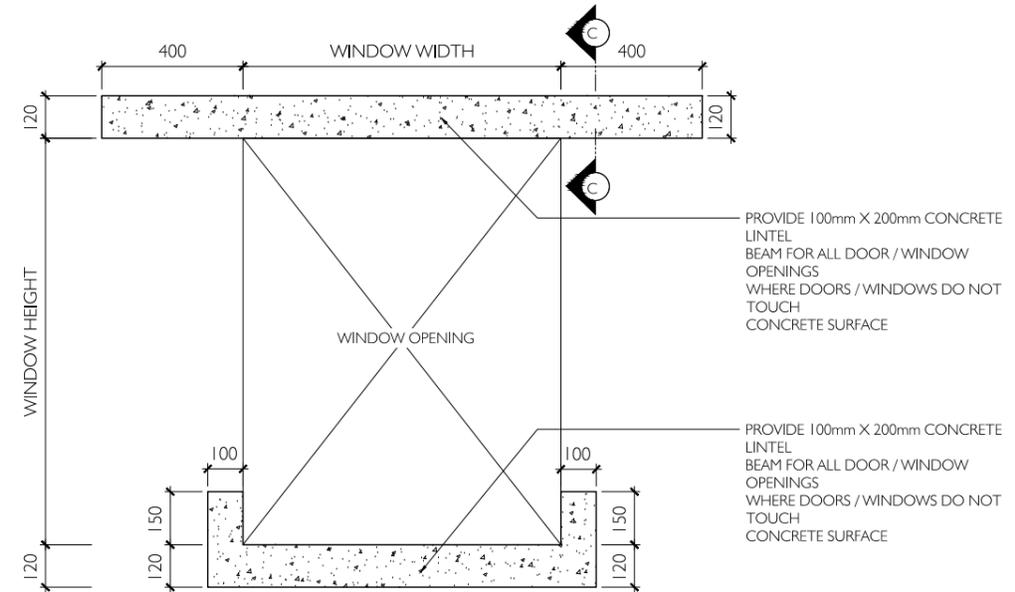


WINDOW OPENING DETAIL
 SCALE 1:20

 <p>PRESTIGE CONSULTANTS & ASSOCIATES www.theprestigeconsulting</p>	PROJECT: PROPOSED MAAMIGILI VISITOR'S PARK @ ADH, MAAMIGILI	CLIENT: SECRETARIATE OF THE MAAMIGILI COUNCIL	DATE: 02/08/2024	
	CONTENTS: TYPICAL DETAILS	ARCHITECT: SAAIF	PROJ. NO.: PCA24-22	
	NO PART OF THIS DRAWING MAYBE PRODUCED OR TRANSMITTED IN ANY FORM OR BY ANY MEANS WITHOUT PRIOR PERMISSION IN WRITING FROM THE PRESTIGE CONSULTANTS & ASSOCIATES. DO NOT SCALE THESE DRAWINGS. ALL DIMENSIONS ARE IN MILLIMETERS AND FEET UNLESS NOTED OTHERWISE. ALL MEASUREMENTS ARE TO BE CHECKED ON SITE BY THE CONTRACTOR TO CONFIRM ANY INFORMATION THAT IS NOT CLEAR OR INCORRECT. THIS DRAWING IS TO BE IN CONJUNCTION WITH OTHER RELEVANT DRAWINGS AND SPECIFICATIONS. THIS DRAWING IS TO BE USED FOR THE DESIGNATED PROJECT ONLY.	STR. ENG: SAMNOON	DWG. NO.: 10 / 20	SHEET NO.: 10
		DRAWN BY: SHUJAU		


KIOSK

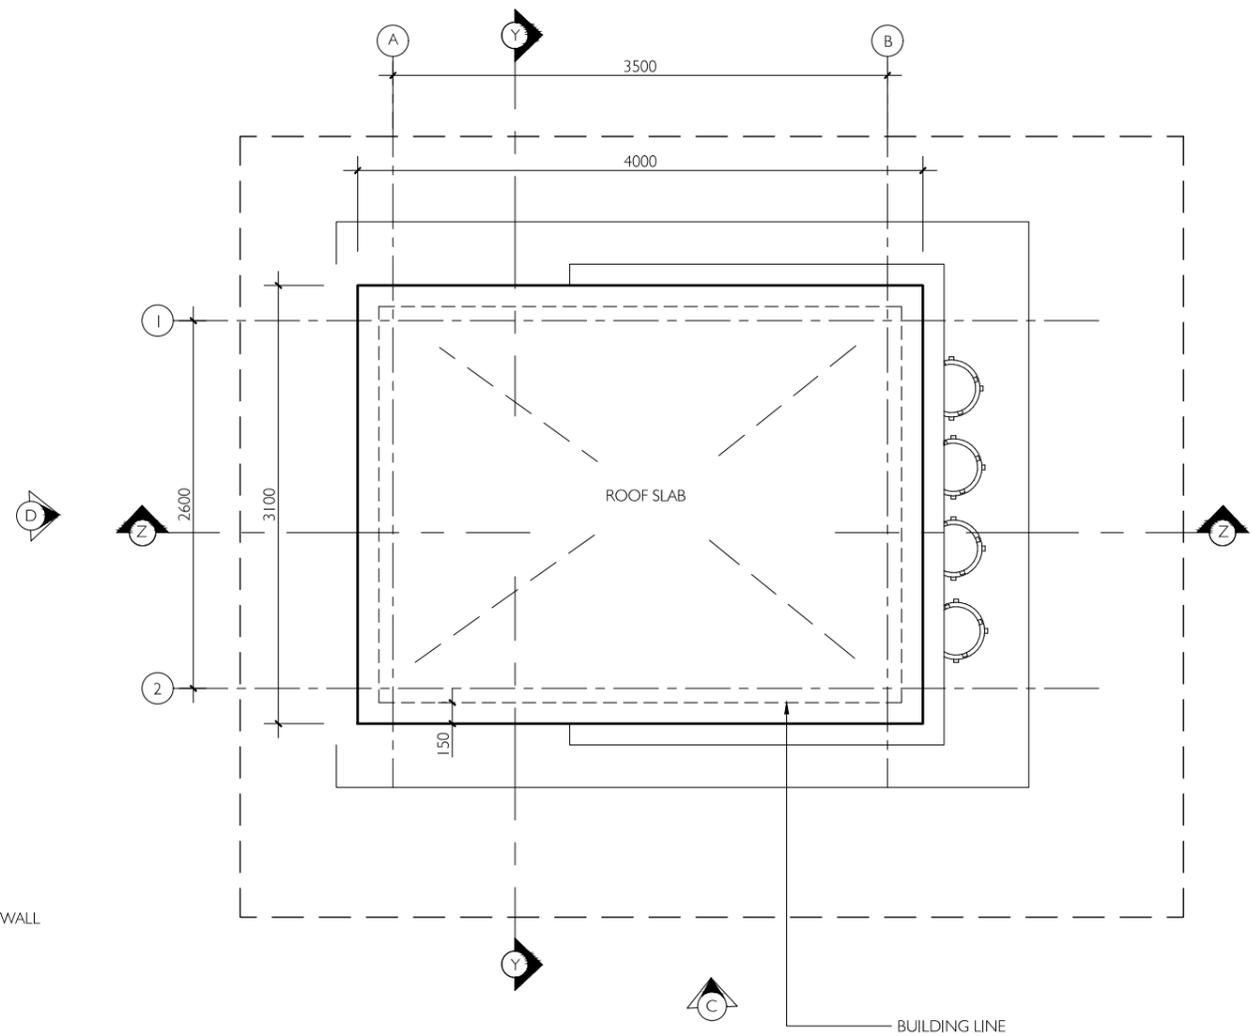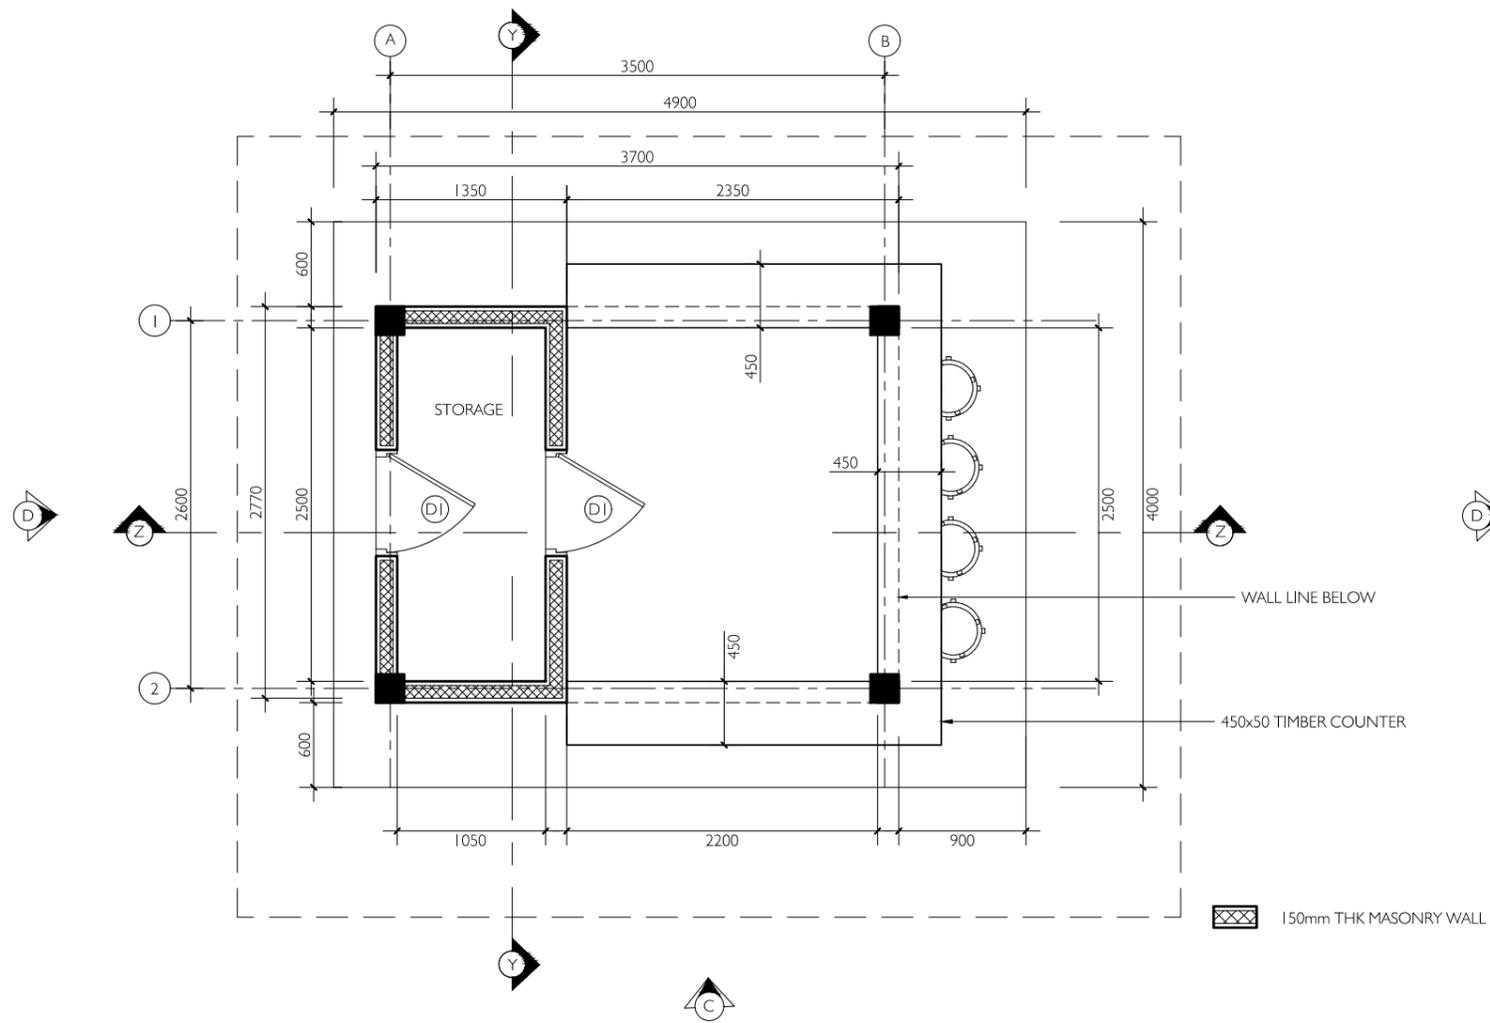

 <p>PRESTIGE CONSULTANTS & ASSOCIATES www.theprestigeconsulting</p>	PROJECT: PROPOSED MAAMIGILI VISITOR'S PARK @ ADH, MAAMIGILI	CLIENT: SECRETARIATE OF THE MAAMIGILI COUNCIL	DATE: 02/08/2024
	CONTENTS: GROUND FLOOR & ROOF PLAN	ARCHITECT: SAAIF	PROJ. NO.: PCA24-22
	<small>NO PART OF THIS DRAWING MAY BE PRODUCED OR TRANSMITTED IN ANY FORM OR BY ANY MEANS WITHOUT PRIOR PERMISSION IN WRITING FROM THE PRESTIGE CONSULTANTS & ASSOCIATES. DO NOT SCALE THESE DRAWINGS. ALL DIMENSIONS ARE IN MILLIMETERS AND FEET UNLESS NOTED OTHERWISE. ALL MEASUREMENTS ARE TO BE CHECKED ON SITE BY THE CONTRACTOR TO CONFIRM ANY INFORMATION THAT IS NOT CLEAR OR INCORRECT. THIS DRAWING IS TO BE IN CONJUNCTION WITH OTHER RELEVANT DRAWINGS AND SPECIFICATIONS. THIS DRAWING IS TO BE USED FOR THE DESIGNATED PROJECT ONLY.</small>	STR. ENG: SAMNOON	DWG. NO.: 11 / 20
	DRAWN BY: SHUJAU	11	

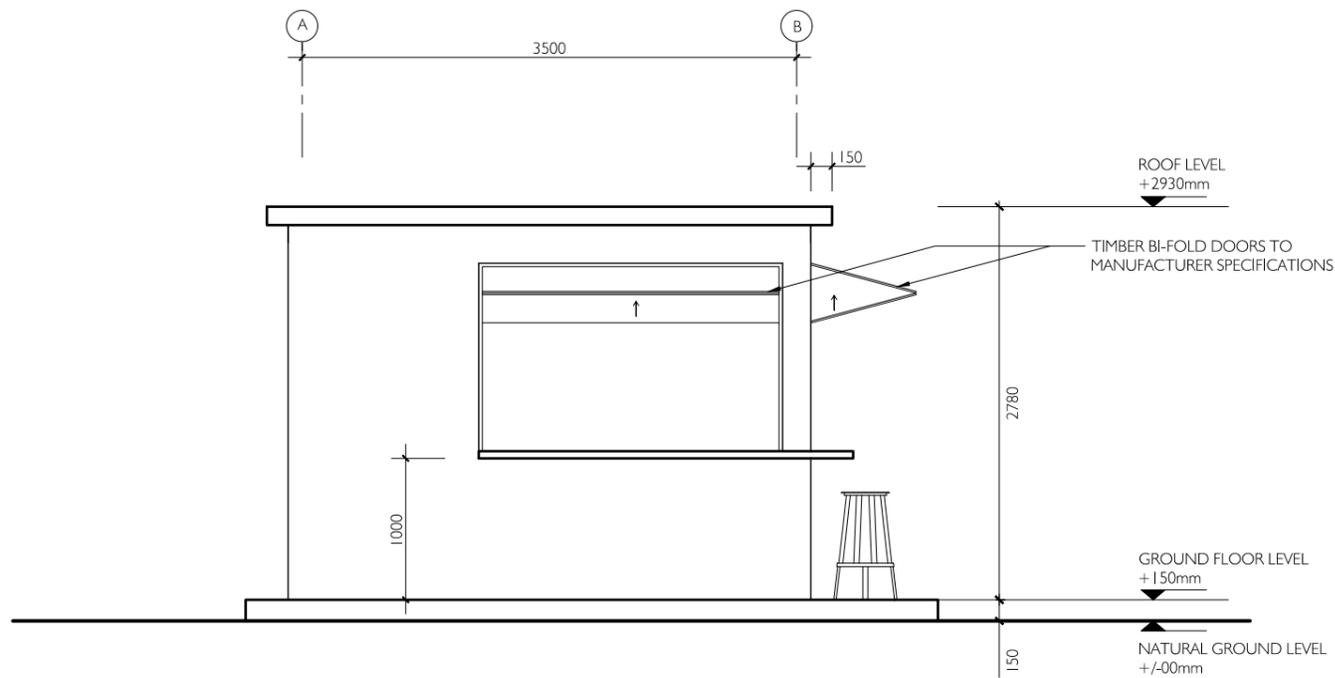


ELEVATION C
SCALE: 1:50

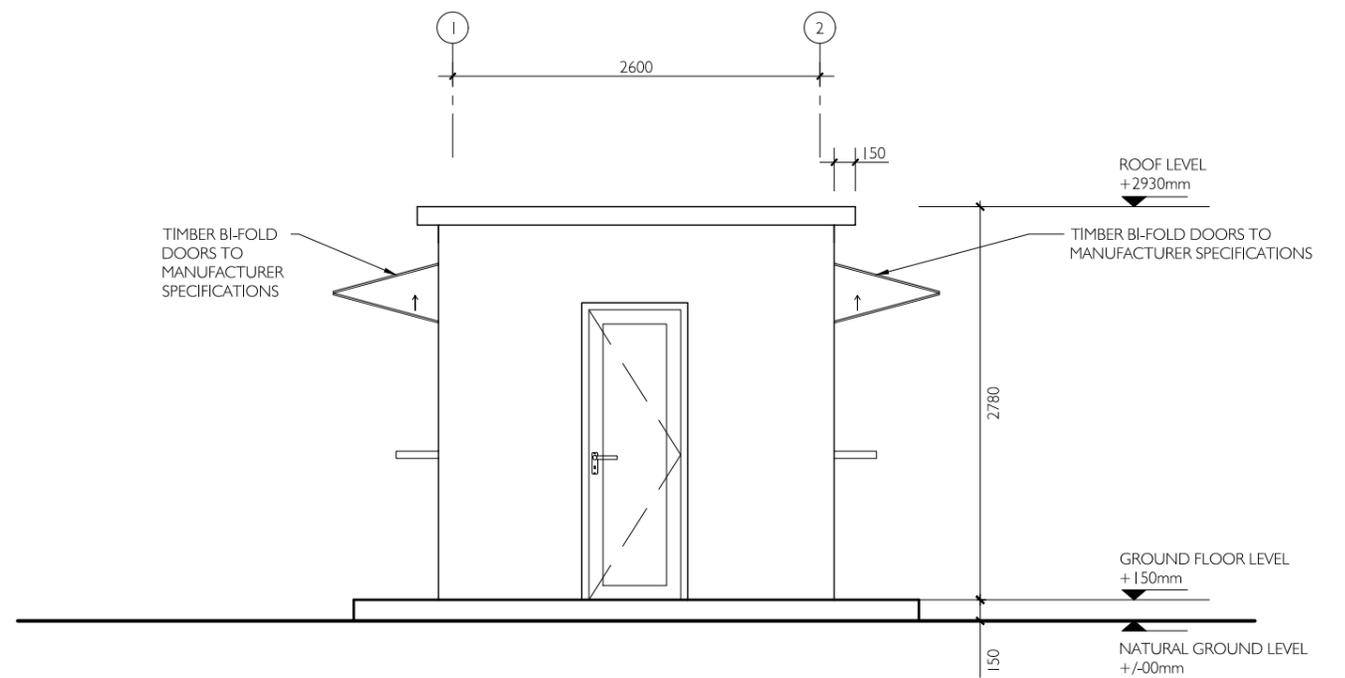


ELEVATION D
SCALE: 1:50

 <p>PRESTIGE CONSULTANTS & ASSOCIATES www.theprestigeconsulting</p>	PROJECT: PROPOSED MAAMIGILI VISITOR'S PARK @ ADH, MAAMIGILI	CLIENT: SECRETARIATE OF THE MAAMIGILI COUNCIL	DATE: 02/08/2024
	CONTENTS: ELEVATION C & ELEVATION D	ARCHITECT: SAAIF	PROJ. NO.: PCA24-22
	<small>NO PART OF THIS DRAWING MAY BE PRODUCED OR TRANSMITTED IN ANY FORM OR BY ANY MEANS WITHOUT PRIOR PERMISSION IN WRITING FROM THE PRESTIGE CONSULTANTS & ASSOCIATES. DO NOT SCALE THESE DRAWINGS. ALL DIMENSIONS ARE IN MILLIMETERS AND FEET UNLESS NOTED OTHERWISE. ALL MEASUREMENTS ARE TO BE CHECKED ON SITE BY THE CONTRACTOR TO CONFIRM ANY INFORMATION THAT IS NOT CLEAR OR INCORRECT. THIS DRAWING IS TO BE IN CONJUNCTION WITH OTHER RELEVANT DRAWINGS AND SPECIFICATIONS. THIS DRAWING IS TO BE USED FOR THE DESIGNATED PROJECT ONLY.</small>	STR. ENG: SAMNOON	DWG. NO.: 12 / 20
		DRAWN BY: SHUJAU	

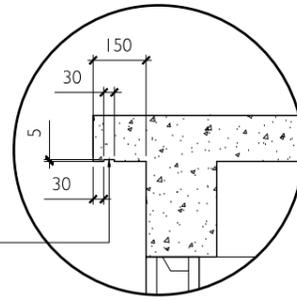


30x5 WATER DRIP GROOVE

WATER DRIP GROOVE DETAIL
SCALE 1:20

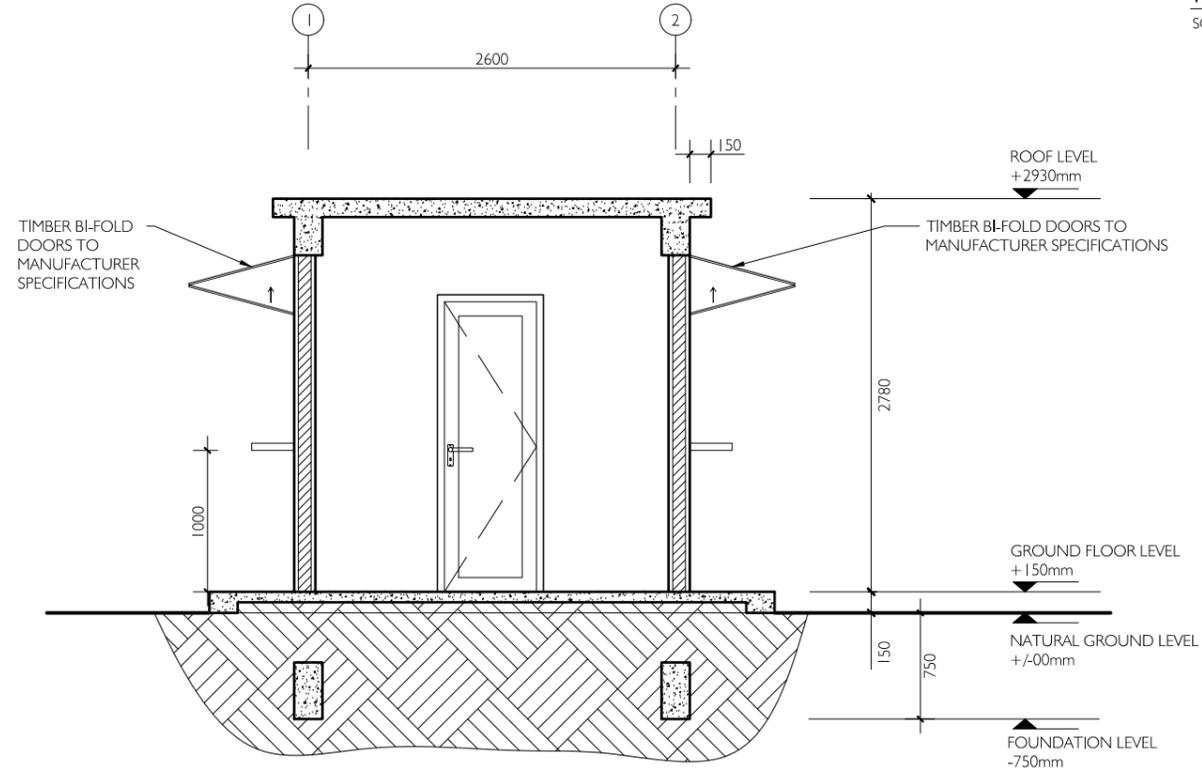


SECTION Y:Y
SCALE: 1:50

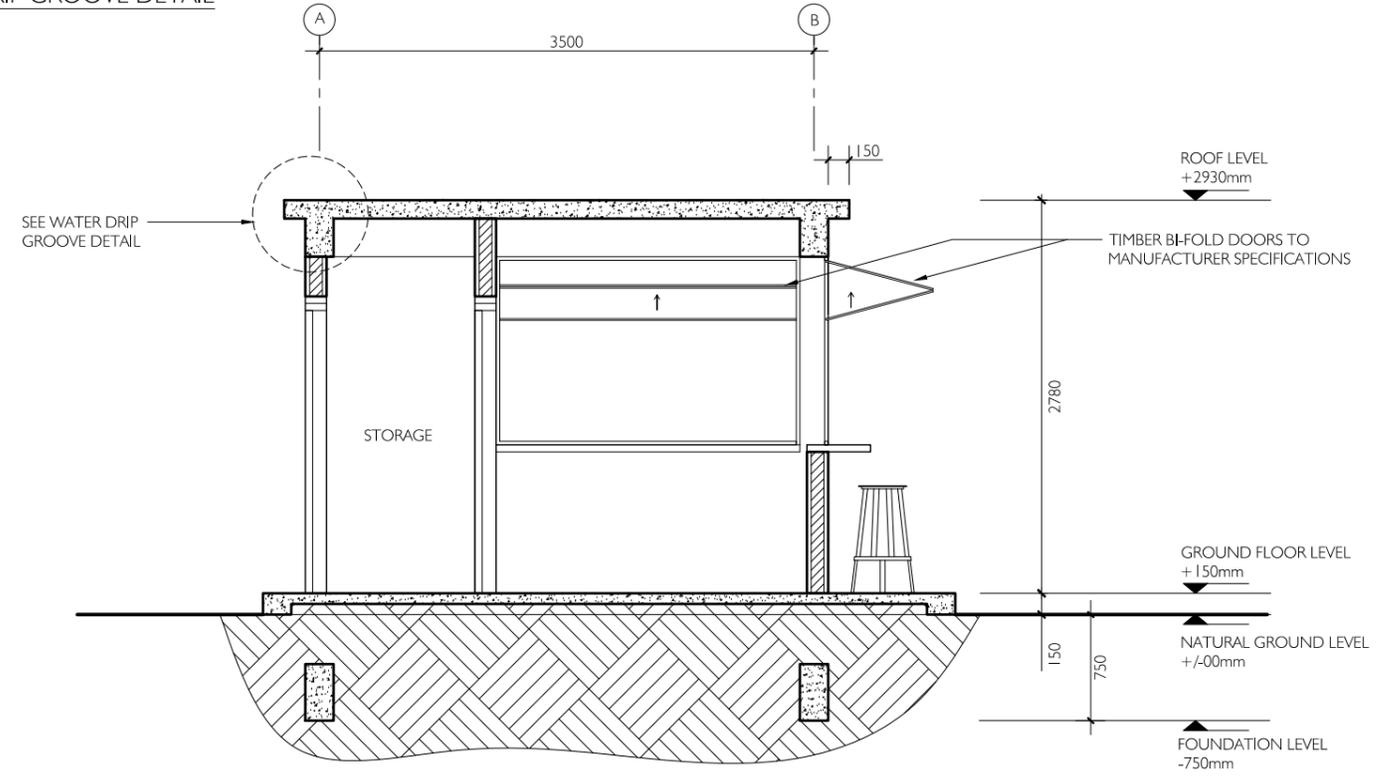

SECTION Z:Z
SCALE: 1:50

 <p>PRESTIGE CONSULTANTS & ASSOCIATES www.theprestigeconsulting</p>	PROJECT: PROPOSED MAAMIGILI VISITOR'S PARK @ ADH, MAAMIGILI	CLIENT: SECRETARIATE OF THE MAAMIGILI COUNCIL	DATE: 02/08/2024	
	CONTENTS: SECTION Y:Y & SECTION Z:Z	ARCHITECT: SAAIF	PROJ. NO.: PCA24-22	
	NO PART OF THIS DRAWING MAY BE PRODUCED OR TRANSMITTED IN ANY FORM OR BY ANY MEANS WITHOUT PRIOR PERMISSION IN WRITING FROM THE PRESTIGE CONSULTANTS & ASSOCIATES. DO NOT SCALE THESE DRAWINGS. ALL DIMENSIONS ARE IN MILLIMETERS AND FEET UNLESS NOTED OTHERWISE. ALL MEASUREMENTS ARE TO BE CHECKED ON SITE BY THE CONTRACTOR TO CONFIRM ANY INFORMATION THAT IS NOT CLEAR OR INCORRECT. THIS DRAWING IS TO BE IN CONJUNCTION WITH OTHER RELEVANT DRAWINGS AND SPECIFICATIONS. THIS DRAWING IS TO BE USED FOR THE DESIGNATED PROJECT ONLY.	STR. ENG: SAMNOON	DWG. NO.: 13 / 20	SHEET NO.: 13
		DRAWN BY: SHUJAU		

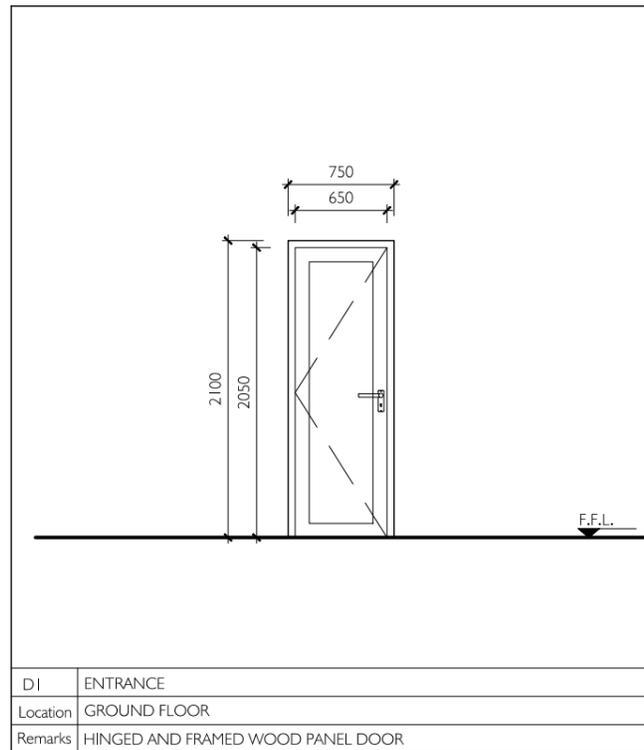


NOTE: ALL DOOR & WINDOW FRAMES ARE TO BE CHECKED ON SITE BEFORE FABRICATION


DOOR / WINDOW SCHEDULE

SCALE: 1:50

 <p>PRESTIGE CONSULTANTS & ASSOCIATES www.theprestigeconsulting</p>	PROJECT: PROPOSED MAAMIGILI VISITOR'S PARK @ ADH, MAAMIGILI	CLIENT: SECRETARIATE OF THE MAAMIGILI COUNCIL	DATE: 02/08/2024	
	CONTENTS: DOOR / WINDOW SCHEDULE			
	<small>NO PART OF THIS DRAWING MAY BE PRODUCED OR TRANSMITTED IN ANY FORM OR BY ANY MEANS WITHOUT PRIOR PERMISSION IN WRITING FROM THE PRESTIGE CONSULTANTS & ASSOCIATES. DO NOT SCALE THESE DRAWINGS. ALL DIMENSIONS ARE IN MILLIMETERS AND FEET UNLESS NOTED OTHERWISE. ALL MEASUREMENTS ARE TO BE CHECKED ON SITE BY THE CONTRACTOR TO CONFIRM ANY INFORMATION THAT IS NOT CLEAR OR INCORRECT. THIS DRAWING IS TO BE IN CONJUNCTION WITH OTHER RELEVANT DRAWINGS AND SPECIFICATIONS. THIS DRAWING IS TO BE USED FOR THE DESIGNATED PROJECT ONLY.</small>	ARCHITECT: SAAIF	PROJ. NO.: PCA24-22	SHEET NO.: 15
		STR. ENG: SAMNOON	DWG. NO.: 15 / 20	
	DRAWN BY: SHUJAU			

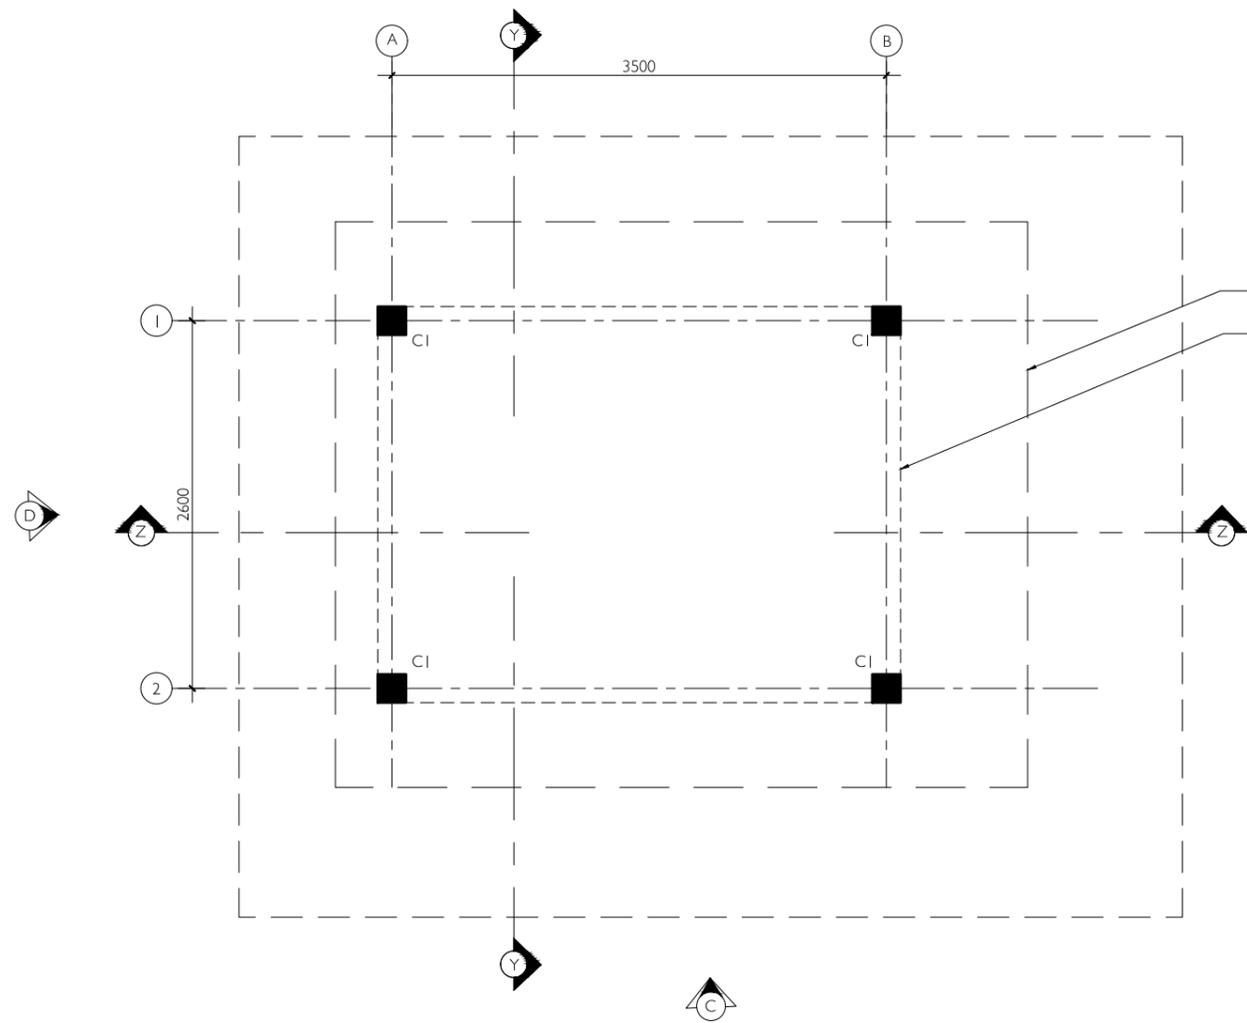


COLUMN LOCATION PLAN
SCALE: 1:50

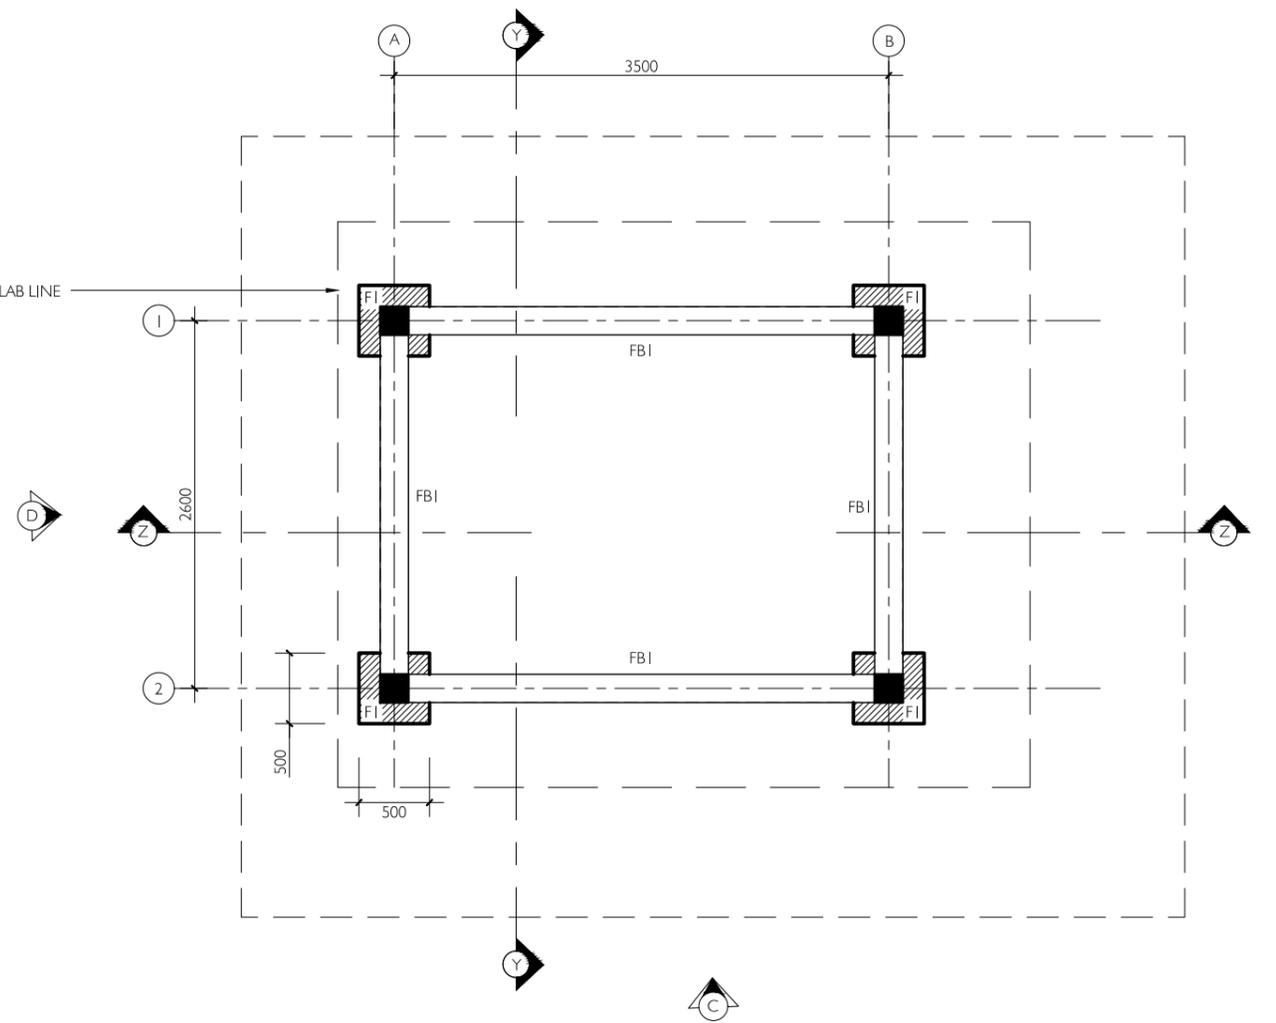


FOUNDATION PLAN
SCALE: 1:50

 <p>PRESTIGE CONSULTANTS & ASSOCIATES www.theprestigeconsulting</p>	PROJECT: PROPOSED MAAMIGILI VISITOR'S PARK @ ADH, MAAMIGILI	CLIENT: SECRETARIATE OF THE MAAMIGILI COUNCIL	DATE: 02/08/2024
	CONTENTS: COLUMN LOCATION & FOUNDATION PLAN	ARCHITECT: SAAIF	PROJ. NO.: PCA24-22
	<small>NO PART OF THIS DRAWING MAYBE PRODUCED OR TRANSMITTED IN ANY FORM OR BY ANY MEANS WITHOUT PRIOR PERMISSION IN WRITING FROM THE PRESTIGE CONSULTANTS & ASSOCIATES. DO NOT SCALE THESE DRAWINGS. ALL DIMENSIONS ARE IN MILLIMETERS AND FEET UNLESS NOTED OTHERWISE. ALL MEASUREMENTS ARE TO BE CHECKED ON SITE BY THE CONTRACTOR TO CONFIRM ANY INFORMATION THAT IS NOT CLEAR OR INCORRECT. THIS DRAWING IS TO BE IN CONJUNCTION WITH OTHER RELEVANT DRAWINGS AND SPECIFICATIONS. THIS DRAWING IS TO BE USED FOR THE DESIGNATED PROJECT ONLY.</small>	STR. ENG: SAMNOON	DWG. NO.: 16 / 20
		DRAWN BY: SHUJAU	

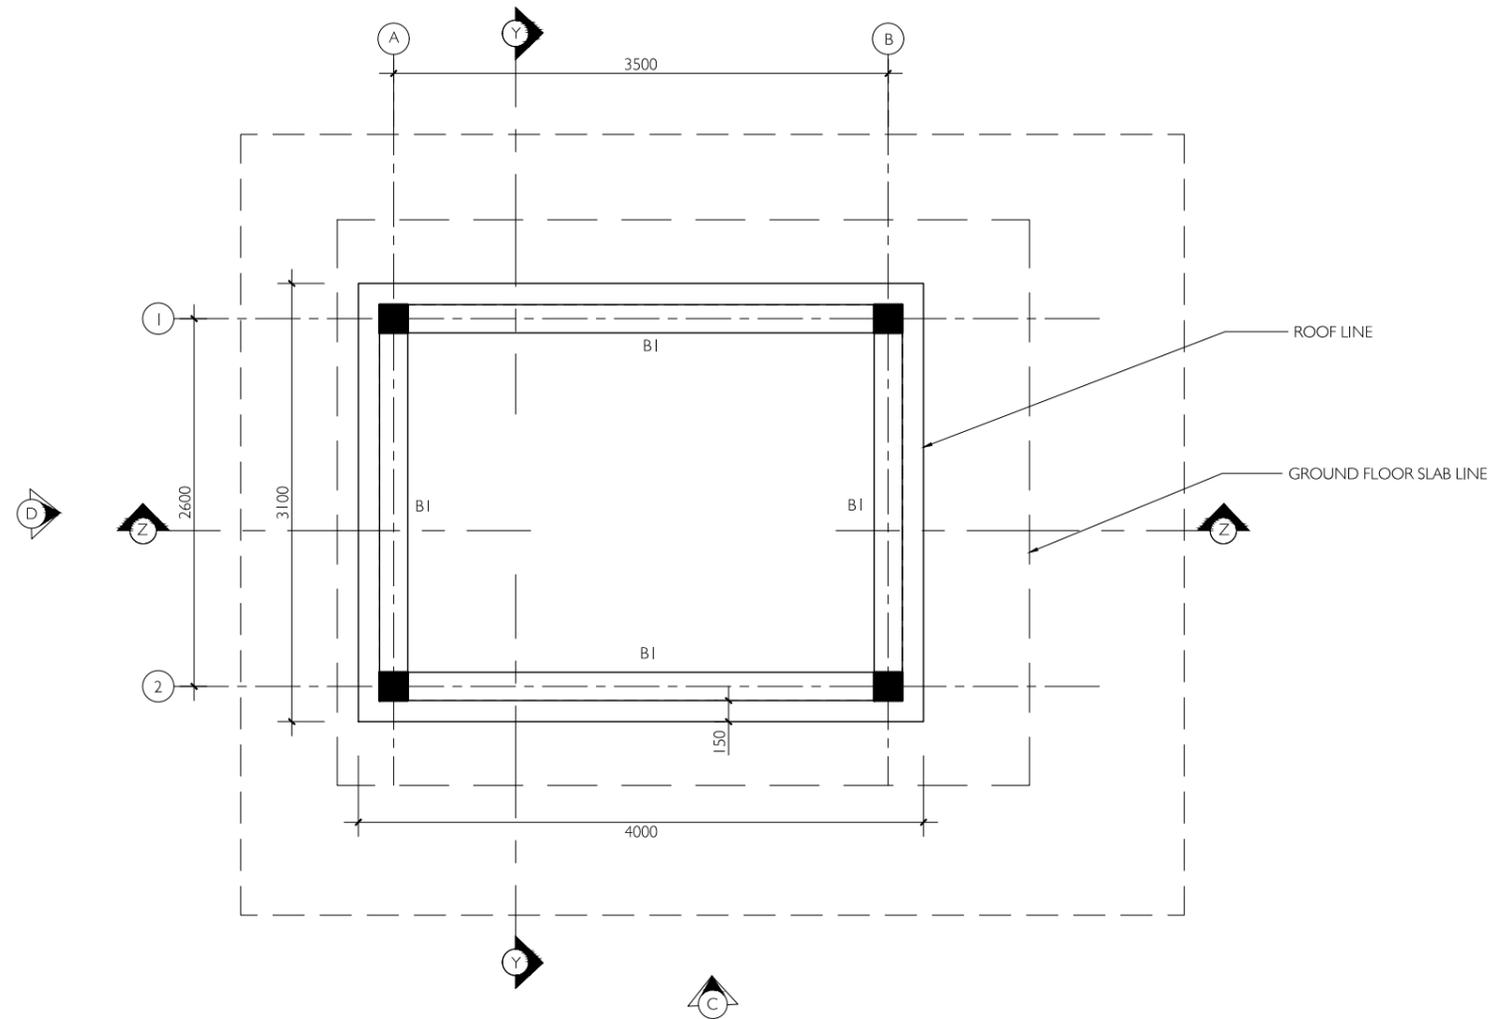

ROOF BEAM PLAN
SCALE: 1:50

 <p>PRESTIGE CONSULTANTS & ASSOCIATES www.theprestigeconsulting</p>	PROJECT: PROPOSED MAAMIGILI VISITOR'S PARK @ ADH, MAAMIGILI	CLIENT: SECRETARIATE OF THE MAAMIGILI COUNCIL	DATE: 02/08/2024
	CONTENTS: ROOF BEAM PLAN	ARCHITECT: SAAIF	PROJ. NO.: PCA24-22
	<small>NO PART OF THIS DRAWING MAY BE PRODUCED OR TRANSMITTED IN ANY FORM OR BY ANY MEANS WITHOUT PRIOR PERMISSION IN WRITING FROM THE PRESTIGE CONSULTANTS & ASSOCIATES. DO NOT SCALE THESE DRAWINGS. ALL DIMENSIONS ARE IN MILLIMETERS AND FEET UNLESS NOTED OTHERWISE. ALL MEASUREMENTS ARE TO BE CHECKED ON SITE BY THE CONTRACTOR TO CONFIRM ANY INFORMATION THAT IS NOT CLEAR OR INCORRECT. THIS DRAWING IS TO BE IN CONJUNCTION WITH OTHER RELEVANT DRAWINGS AND SPECIFICATIONS. THIS DRAWING IS TO BE USED FOR THE DESIGNATED PROJECT ONLY.</small>	STR. ENG: SAMNOON	DWG. NO.: 17 / 20
	DRAWN BY: SHUJAU		

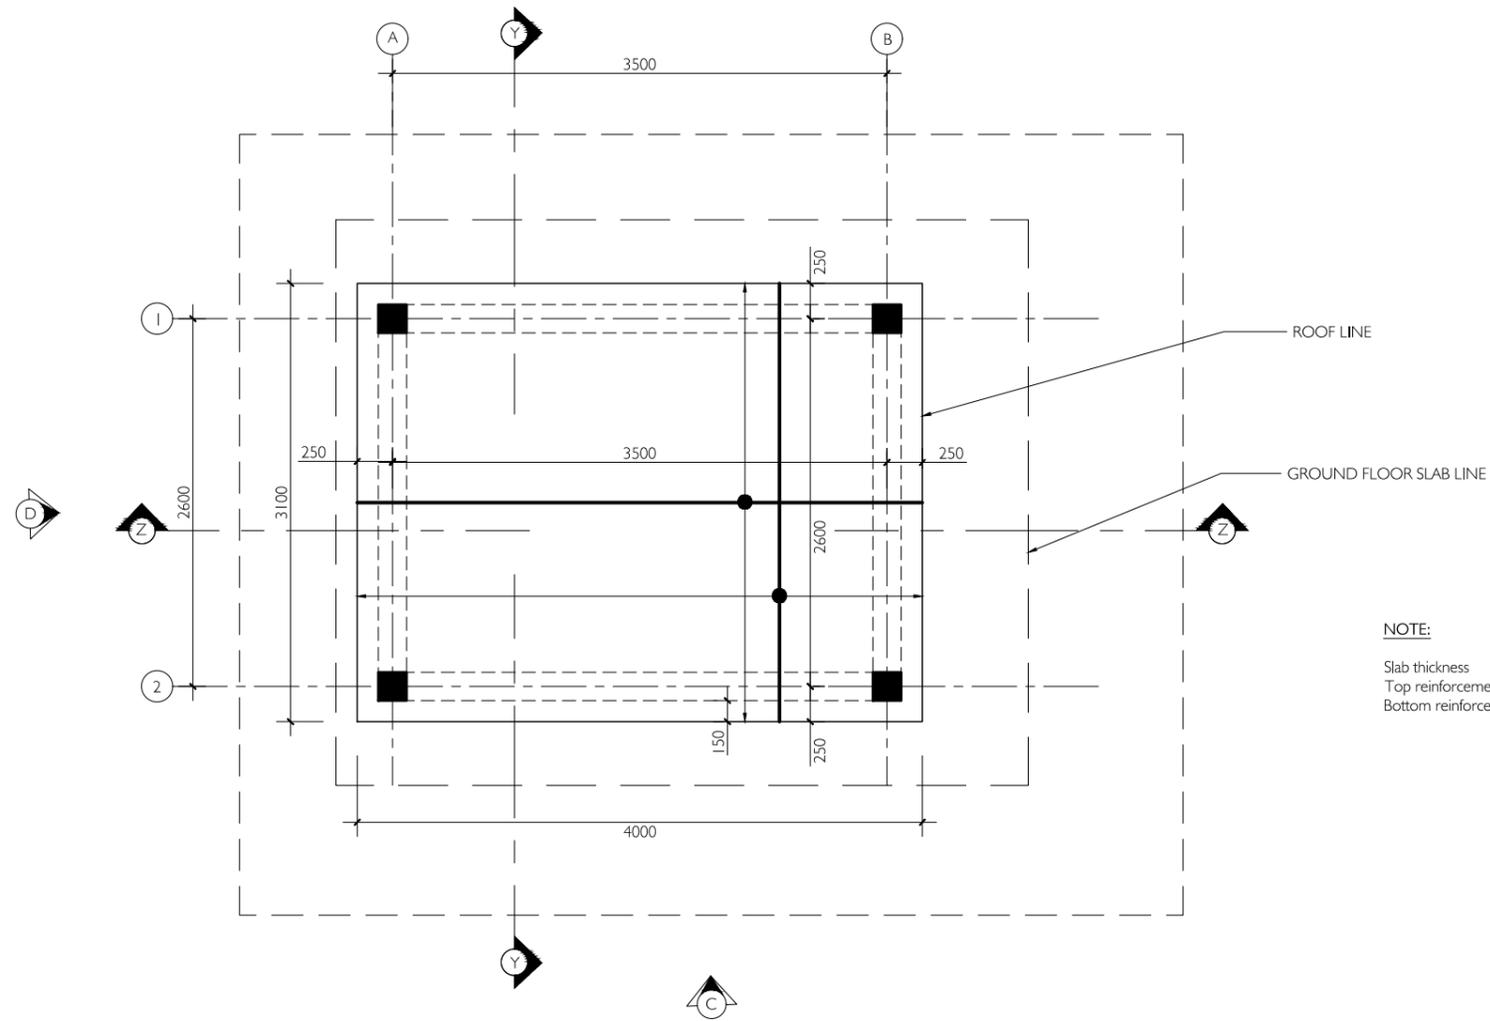


NOTE:

- Slab thickness = 130mm
- Top reinforcement = T10@150 c/c (bothways as shown)
- Bottom reinforcement = T10@150 c/c (bothways not shown)

ROOF SLAB REINFORCEMENT PLAN


SCALE: 1:50

 <p>PRESTIGE CONSULTANTS & ASSOCIATES www.theprestigeconsulting</p>	PROJECT: PROPOSED MAAMIGILI VISITOR'S PARK @ ADH, MAAMIGILI		CLIENT:	DATE:
	CONTENTS: ROOF SLAB REINFORCEMENT PLAN		SECRETARIATE OF THE MAAMIGILI COUNCIL	02/08/2024
	<small>NO PART OF THIS DRAWING MAY BE PRODUCED OR TRANSMITTED IN ANY FORM OR BY ANY MEANS WITHOUT PRIOR PERMISSION IN WRITING FROM THE PRESTIGE CONSULTANTS & ASSOCIATES. DO NOT SCALE THESE DRAWINGS. ALL DIMENSIONS ARE IN MILLIMETERS AND FEET UNLESS NOTED OTHERWISE. ALL MEASUREMENTS ARE TO BE CHECKED ON SITE BY THE CONTRACTOR TO CONFIRM ANY INFORMATION THAT IS NOT CLEAR OR INCORRECT. THIS DRAWING IS TO BE IN CONJUNCTION WITH OTHER RELEVANT DRAWINGS AND SPECIFICATIONS. THIS DRAWING IS TO BE USED FOR THE DESIGNATED PROJECT ONLY.</small>	ARCHITECT: SAAIF	PROJ. NO.: PCA24-22	SHEET NO.:
		STR. ENG: SAMNOON	DWG. NO.: 18 / 20	
	DRAWN BY: SHUJAU			

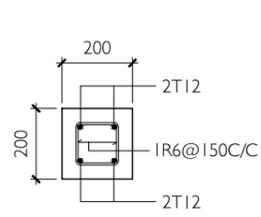


COLUMN 'CI'

SCALE 1:20

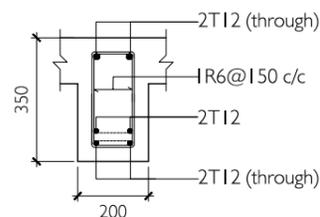

MID-SPAN

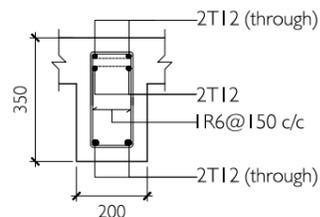


SUPPORT

BEAM 'BI'


SCALE 1:20

MID-SPAN length= 0.80 x Span	SUPPORT length= 0.35 x span
------------------------------------	-----------------------------------

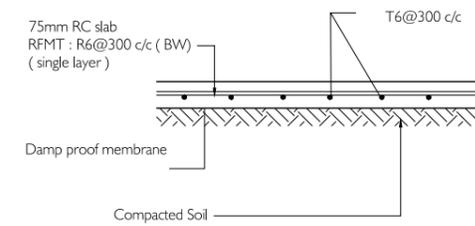

TYPICAL GROUND FLOOR SLAB DETAIL


SCALE 1:20

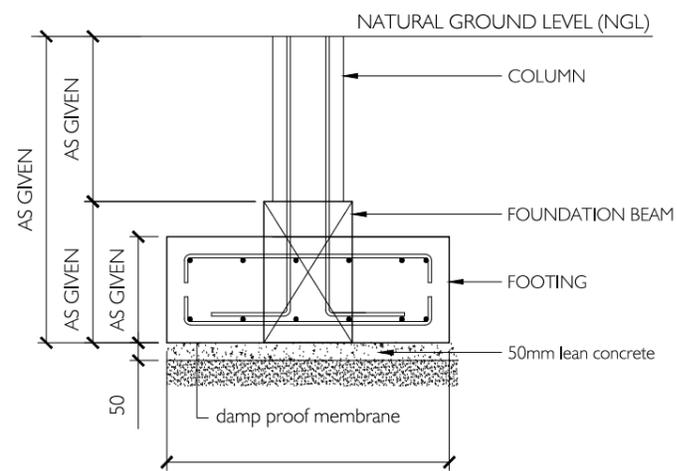

NOTE
For Reinforcement refer footing schedule


TYPICAL FOUNDATION PAD DETAIL

NTS

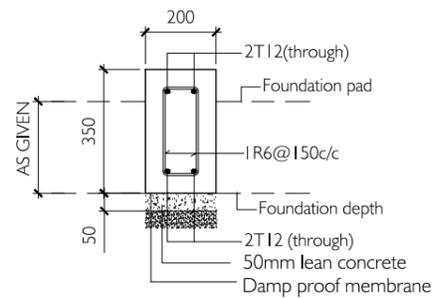

FOUNDATION BEAM 'FB1'

SCALE 1:20

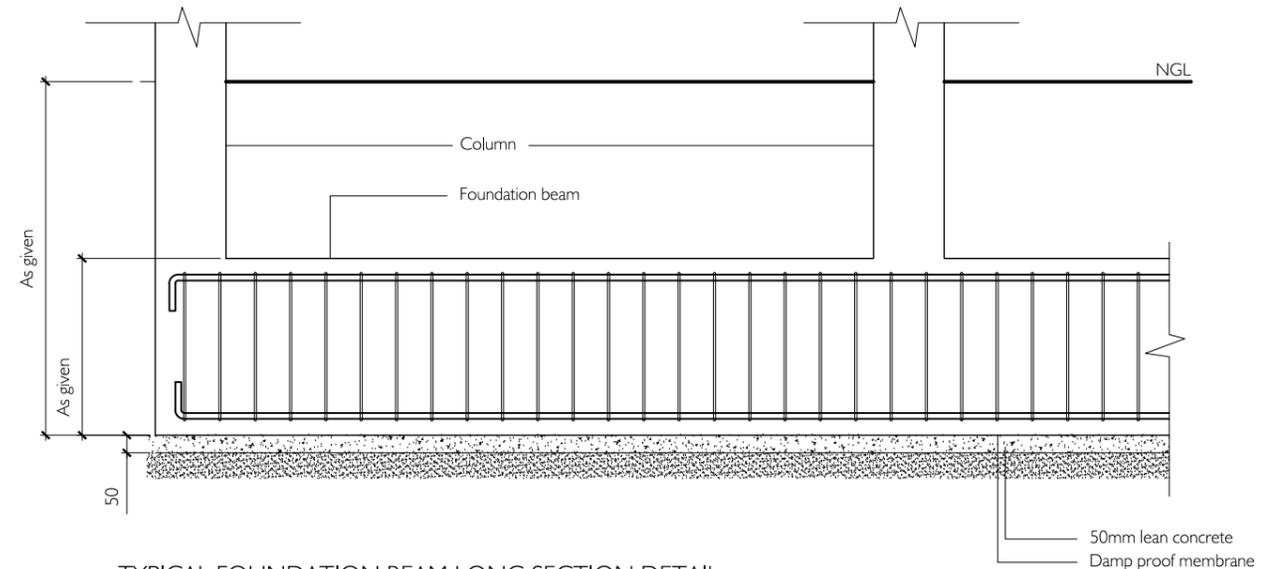

TYPICAL FOUNDATION BEAM LONG SECTION DETAIL

NTS


PAD	Size (mm)	Depth (mm)	Reinforcement
F1	500 x 500	300	T10@150mm c/c BW, BOTTOM ONLY

FOUNDATION SCHEDULE

RC NOTE

- All concrete element design conforms to BS8110.
- Minimum compressive strength of concrete to be 25 N/sqmm.
- Main reinforcement steel to be high strength deformed bars.
- River sand and granite to be used as aggregates.
- Use water free of salt and any other impurities.
- All reinforcement shall be supported in its correct position when concreting by using spacers.
- Laps = 45 Ø, Bends at end support = 12 Ø (Ø = Bar diameter)
- Cover to reinforcement as given below unless noted otherwise
 - Footing = 50mm
 - Tie beams = 50mm
 - Roof beams = 40mm (top, bot), 40mm (sides)
 - Column = 40mm
 - Slab = 30mm (top, bot)

 <p>PRESTIGE CONSULTANTS & ASSOCIATES www.theprestigeconsulting</p>	PROJECT: PROPOSED MAAMIGILI VISITOR'S PARK @ ADH, MAAMIGILI	CLIENT: SECRETARIATE OF THE MAAMIGILI COUNCIL	DATE: 02/08/2024	
	CONTENTS: STRUCTURAL DETAILS	ARCHITECT: SAAIF	PROJ. NO.: PCA24-22	
	NO PART OF THIS DRAWING MAYBE PRODUCED OR TRANSMITTED IN ANY FORM OR BY ANY MEANS WITHOUT PRIOR PERMISSION IN WRITING FROM THE PRESTIGE CONSULTANTS & ASSOCIATES. DO NOT SCALE THESE DRAWINGS. ALL DIMENSIONS ARE IN MILLIMETERS AND FEET UNLESS NOTED OTHERWISE. ALL MEASUREMENTS ARE TO BE CHECKED ON SITE BY THE CONTRACTOR TO CONFIRM ANY INFORMATION THAT IS NOT CLEAR OR INCORRECT. THIS DRAWING IS TO BE IN CONJUNCTION WITH OTHER RELEVANT DRAWINGS AND SPECIFICATIONS. THIS DRAWING IS TO BE USED FOR THE DESIGNATED PROJECT ONLY.	STR. ENG: SAMNOON	DWG. NO.: 19 / 20	SHEET NO.: 19
		DRAWN BY: SHUJAU		

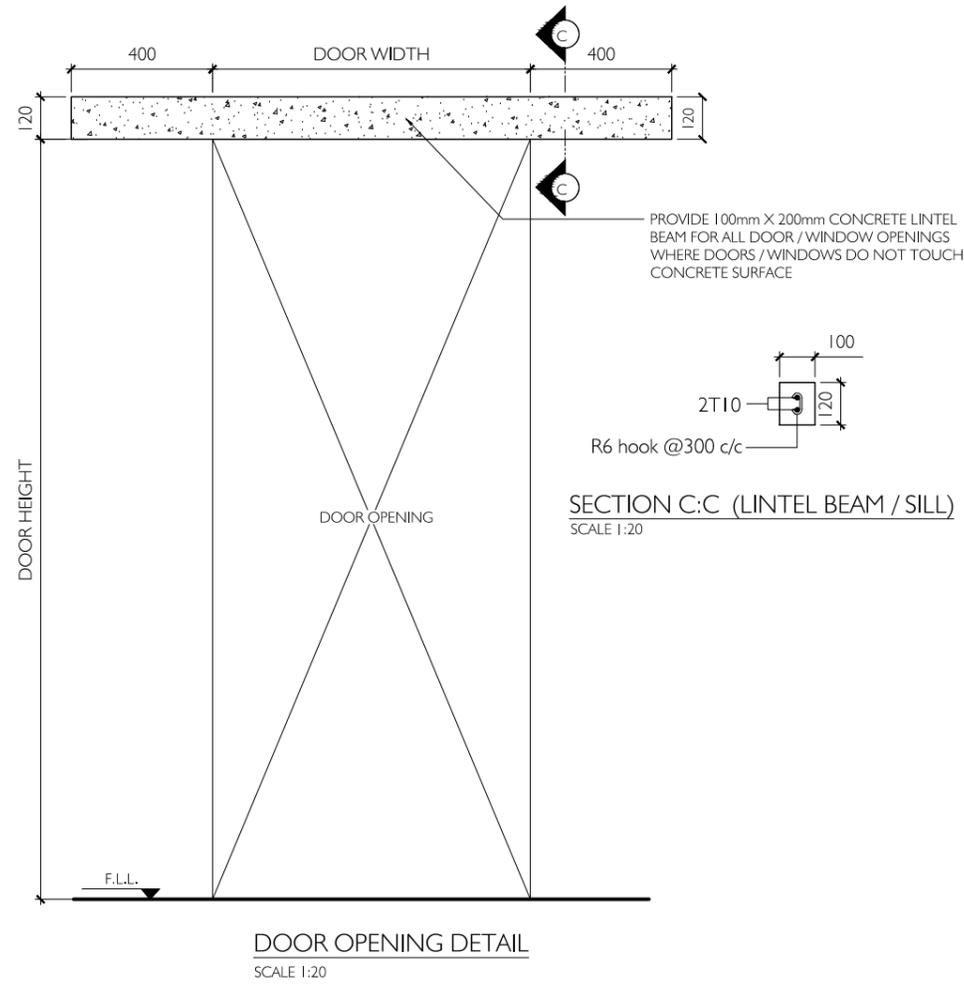

 <p>PRESTIGE CONSULTANTS & ASSOCIATES www.theprestigeconsulting</p>	PROJECT: PROPOSED MAAMIGILI VISITOR'S PARK @ ADH, MAAMIGILI	CLIENT: SECRETARIATE OF THE MAAMIGILI COUNCIL	DATE: 02/08/2024	
	CONTENTS: TYPICAL DETAIL			
	<small>NO PART OF THIS DRAWING MAYBE PRODUCED OR TRANSMITTED IN ANY FORM OR BY ANY MEANS WITHOUT PRIOR PERMISSION IN WRITING FROM THE PRESTIGE CONSULTANTS & ASSOCIATES. DO NOT SCALE THESE DRAWINGS. ALL DIMENSIONS ARE IN MILLIMETERS AND FEET UNLESS NOTED OTHERWISE. ALL MEASUREMENTS ARE TO BE CHECKED ON SITE BY THE CONTRACTOR TO CONFIRM ANY INFORMATION THAT IS NOT CLEAR OR INCORRECT. THIS DRAWING IS TO BE IN CONJUNCTION WITH OTHER RELEVANT DRAWINGS AND SPECIFICATIONS. THIS DRAWING IS TO BE USED FOR THE DESIGNATED PROJECT ONLY.</small>	ARCHITECT: SAAIF	PROJ. NO.: PCA24-22	SHEET NO.: 20
		STR. ENG: SAMNOON	DWG. NO.: 20 / 20	
	DRAWN BY: SHUJAU			