



ROOF APEX DETAIL
SCALE 1:20

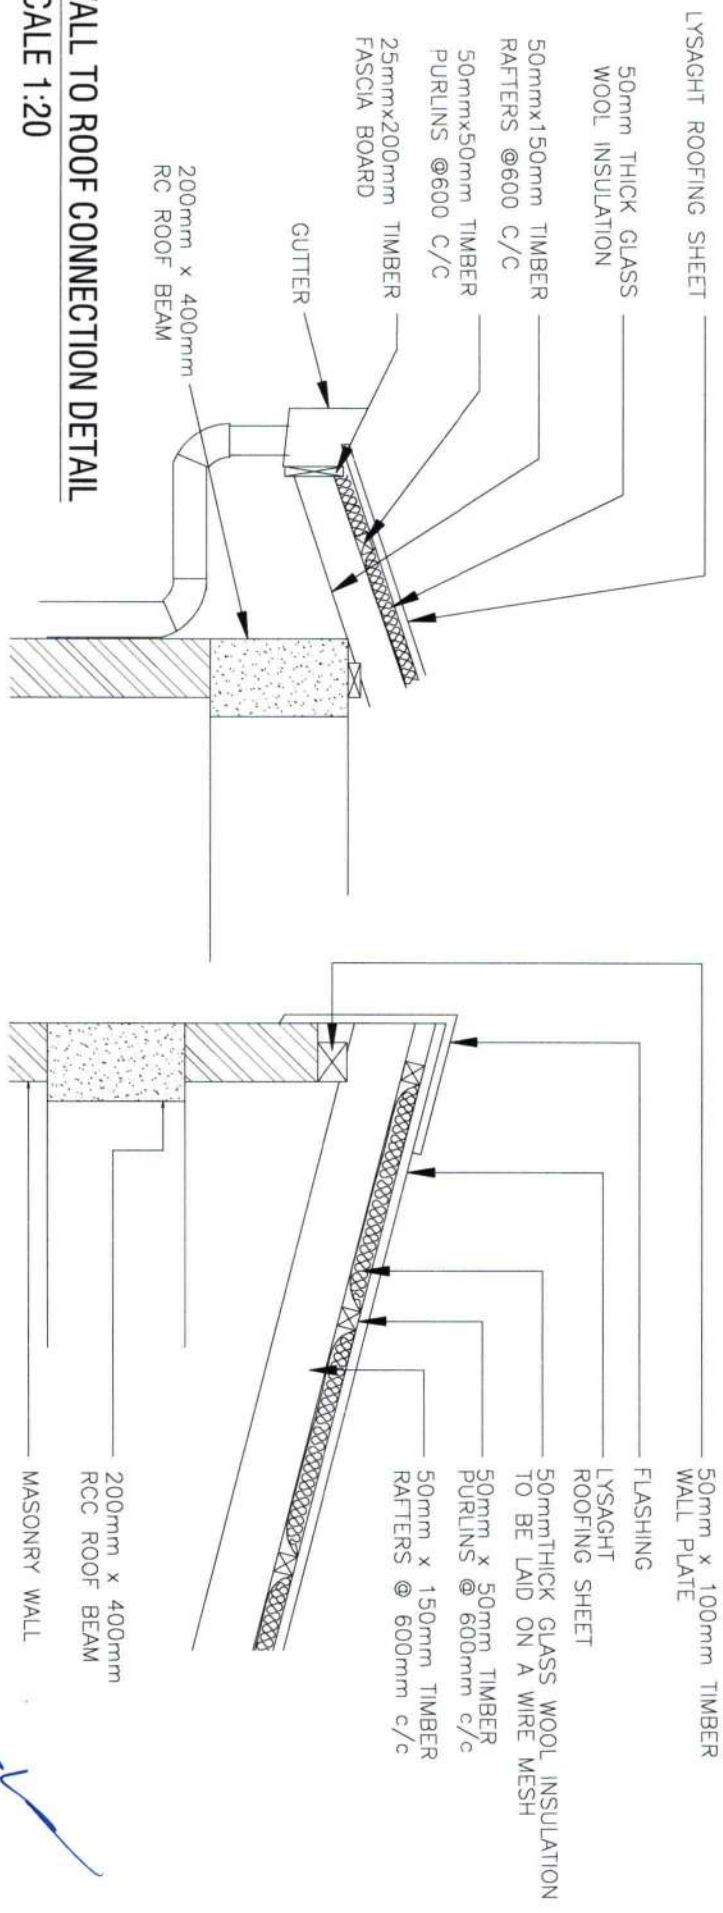

WALL TO ROOF CONNECTION DETAIL
SCALE 1:20

[Handwritten signature]

 ONED DEVELOPMENT The ONE developer		STR. ENGINEER:	ONED	PROJECT NO:	0D19-31	SHEET NO:	A12
		STR. CHECKER:	-	DWG NO:	12/12		
DES & DRN BY:	ONED	ARCH CHECKER:	-	DATE:	OCTOBER 2019		

CONTACT: +969 970004, +969 9930767
 EMAIL: oneddevelopment@ymail.com



PROPOSED 2 STOREY BUILDING AT

K.HURA

K.HURA MALDIVES


ARCHITECTURAL DRAWING

CLIENT : MR.FAZEEL

OCTOBER 2019



CONTACT: +960 9700034 , +960 9958767
EMAIL: onedevelopmentdesign@gmail.com

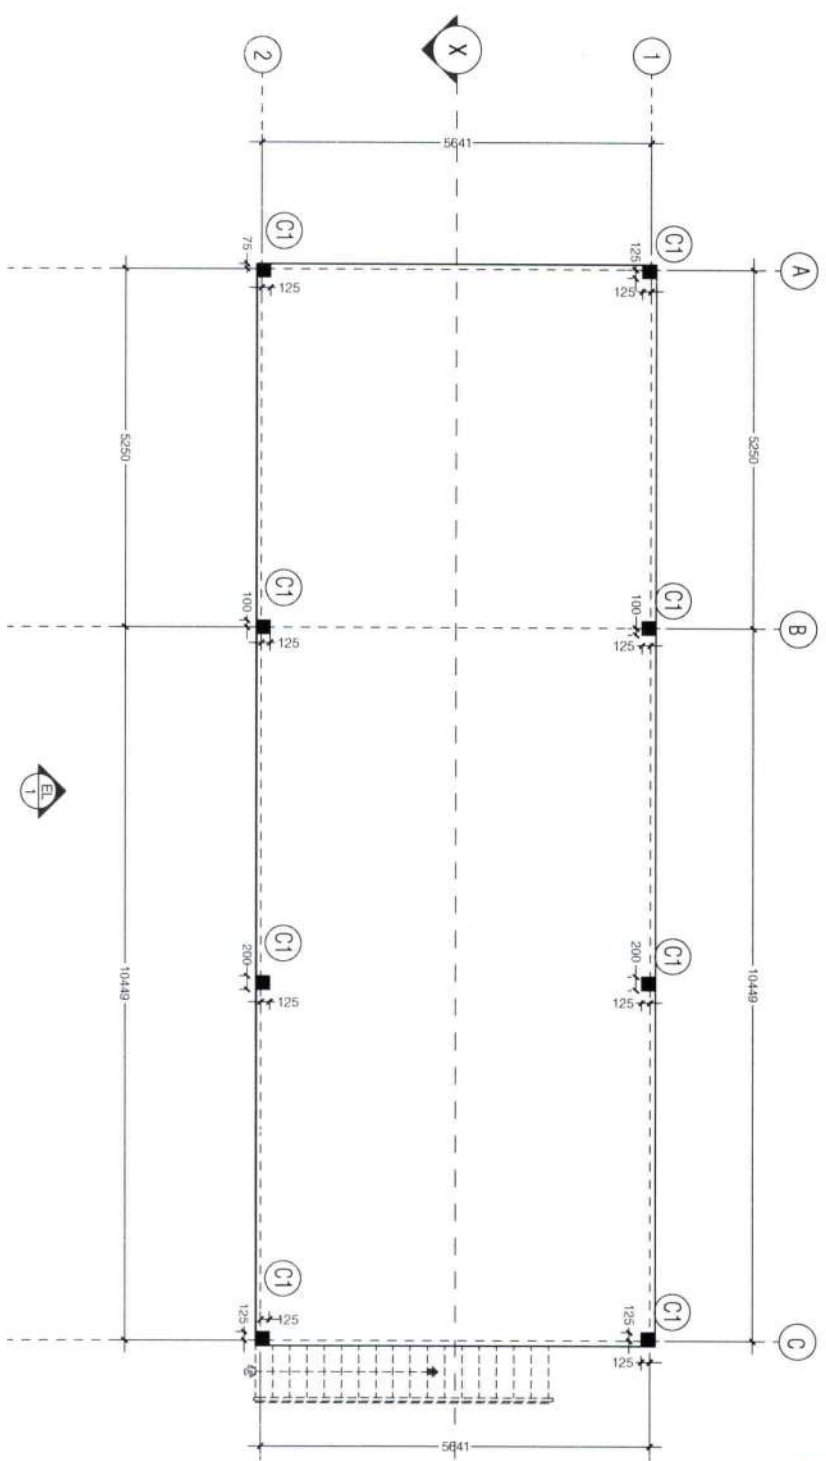

COLUMN PLAN
SCALE 1:100

Handwritten signature in blue ink.

ONE DEVELOPMENT

The ONE developer

CONTACT: +960 9700034, +960 9358787
EMAIL: onedevelopmentdesigns@gmail.com


PROJECT:	PROPOSED 2 STOREY AT HURA
CONTENTS:	COLUMN PLAN
CLIENT:	MR.FAZEEL
LOCATION:	K.HURA, MALDIVES

STR.ENGINEER:	ONED
STR.CHECKER:	-
CAD DRN BY:	ONED
ARCH CHECKER:	-

PROJECT NO:	OD19-31
DWG NO:	01/09
DATE:	OCTOBER 2019

SHEET NO:
S01

NO PART OF THIS DRAWING IS TO BE REPRODUCED OR TRANSMITTED IN ANY FORM, WITHOUT PRIOR PERMISSION IN WRITING FROM ONE DEVELOPMENT PVT. LTD. CONTRACTORS MUST CHECK ALL DIMENSIONS ON SITE BEFORE STARTING ANY WORK OR SHOP DRAWINGS. TOUGH DIMENSIONS TO THE PRECEDENCE OVER SCALE DIMENSIONS. THIS DRAWING IS TO BE USED FOR THE EXHIBITED PROJECT ONLY.

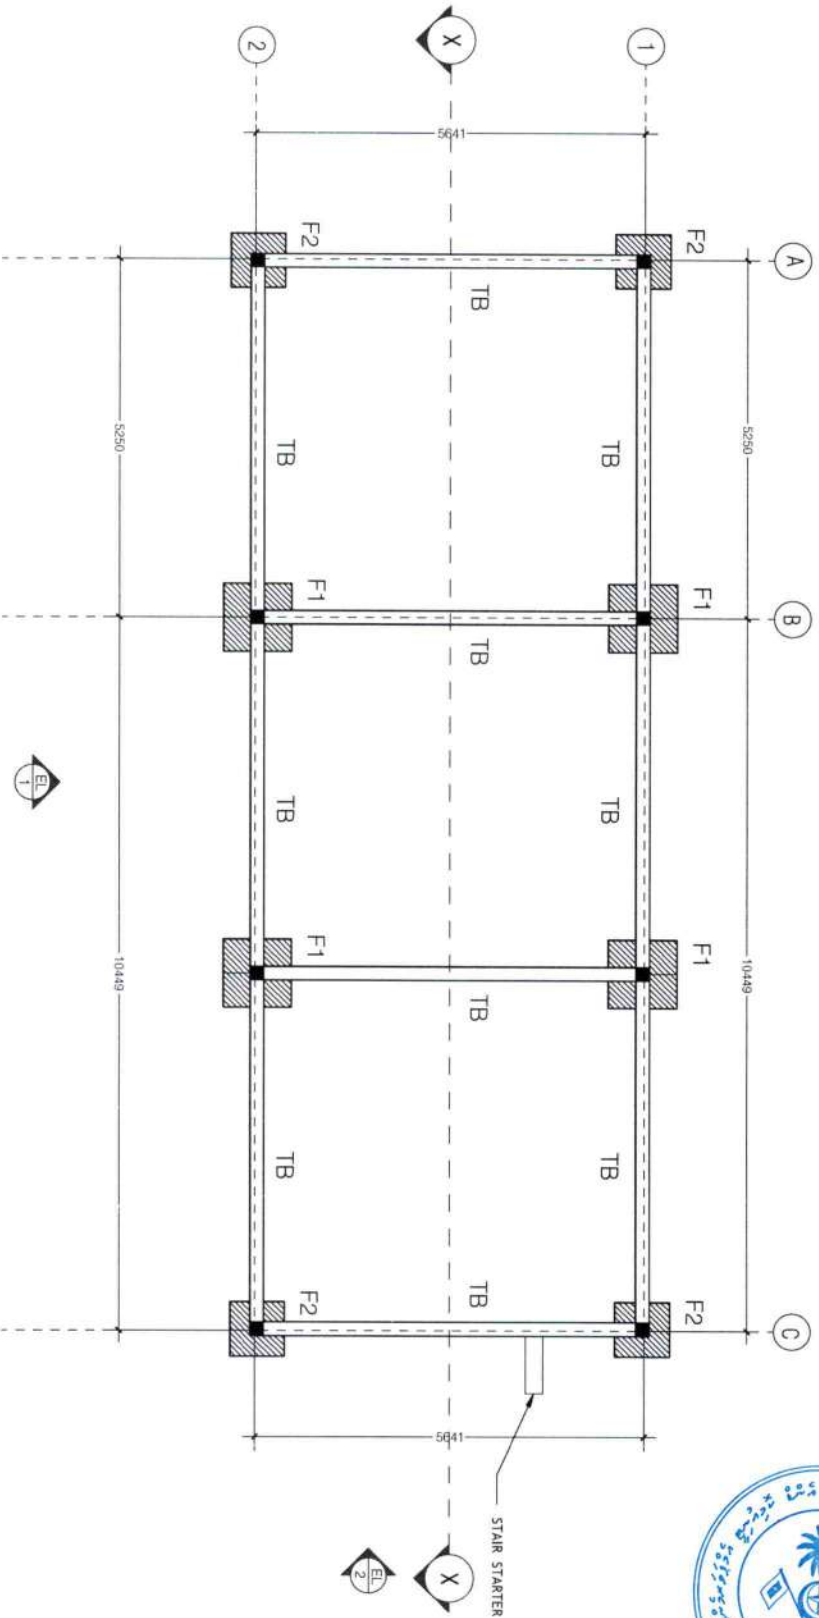

FOUNDATION PLAN
SCALE 1:100

Handwritten signature

ONED
ONE DEVELOPMENT
The ONE developer

CONTACT: +960 9700034, +960 9958787
EMAIL: onedevlopmentdesigns@gmail.com


PROJECT:	PROPOSED 2 STOREY AT HURA
CONTENTS:	FOUNDATION PLAN
CLIENT:	MR.FAZEEL
LOCATION:	K.HURA, MALDIVES

STR.ENGINEER:	ONED
STR.CHECKER:	-
CAD DRN BY:	ONED
ARCH CHECKER:	-

PROJECT NO:	OD19-31
DWG NO:	01/09
DATE:	OCTOBER 2019

SHEET NO:
S02

NO PART OF THIS DRAWING IS PERMITTED TO BE REPRODUCED OR TRANSMITTED IN ANY FORM, WITHOUT PRIOR PERMISSION IN WRITING FROM ONE DEVELOPMENT PVT. LTD.
CONTRACTORS MUST CHECK ALL DIMENSIONS ON SITE BEFORE STARTING ANY WORK OR SHOP DRAWINGS. FOUND DIMENSIONS TO THE PRACTICE OVER SCALE DIMENSIONS.
THIS DRAWING IS TO BE USED FOR THE EXPANDED PROJECT ONLY.

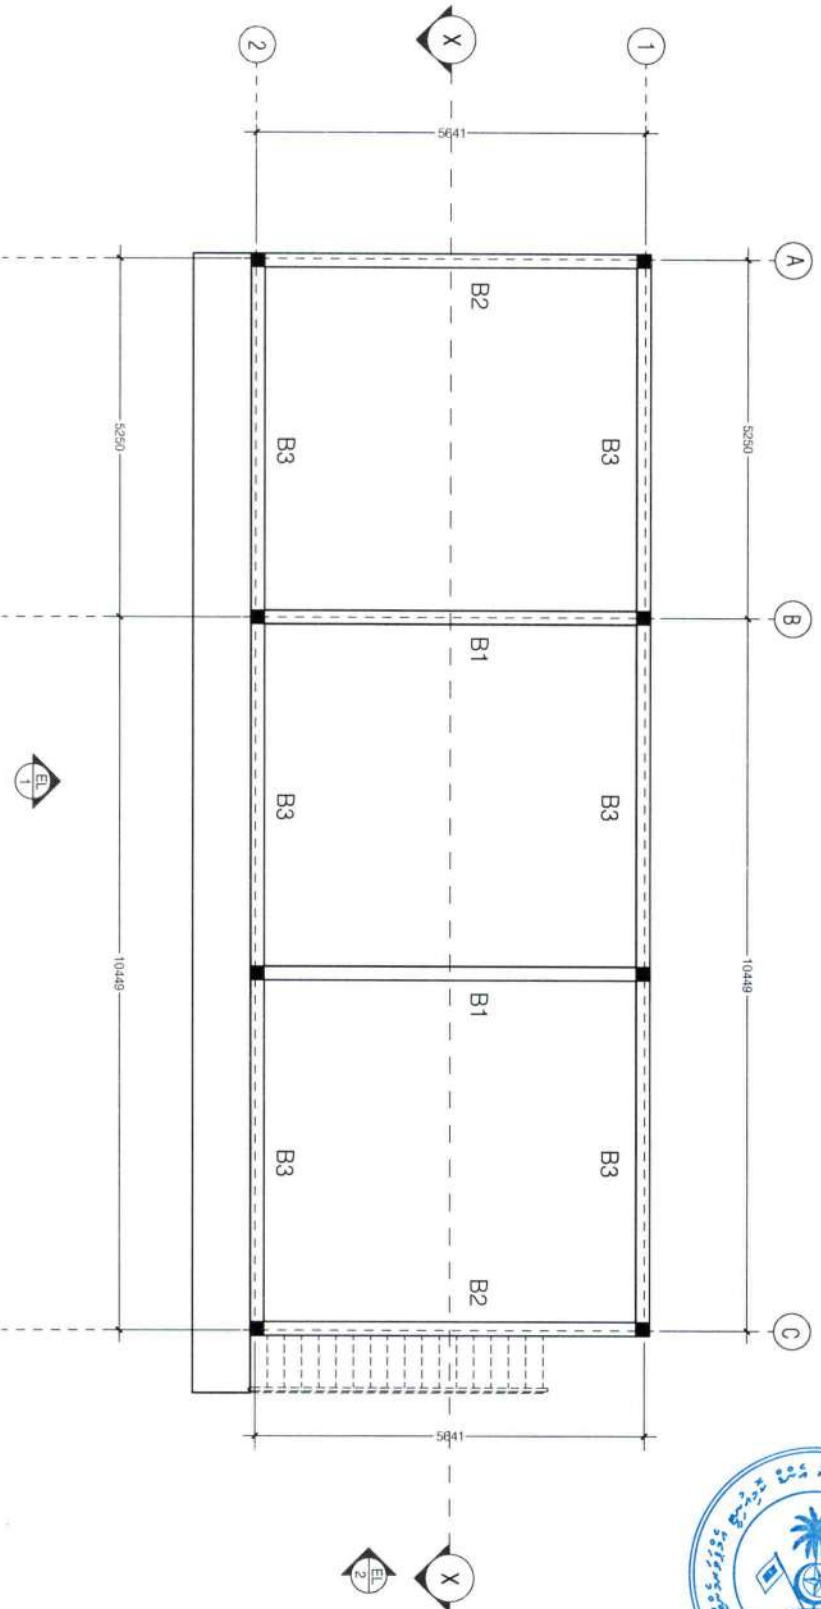

FIRST FLOOR BEAM PLAN

SCALE 1:100



CONTACT: +960 9700034 , +960 9956767
EMAIL: onedevlopmendesign@gmail.com

PROJECT:	PROPOSED 2 STOREY AT HURA
CONTENTS:	FIRST FLOOR BEAM PLAN
CLIENT:	MR.FAZEEL
LOCATION:	K.HURA, MALDIVES


NO PART OF THIS DRAWING IS PERMITTED TO BE PRODUCED OR TRANSMITTED IN ANY FORM, WITHOUT PRIOR PERMISSION IN WRITING FROM ONE DEVELOPMENT PVT. LTD.
CONTRACTORS MUST CHECK ALL DIMENSIONS ON SITE BEFORE STARTING ANY WORK OR SIGN DRAWINGS, FORCED DIMENSIONS TO THE PRECEDENCE OVER SCALE DRAWINGS.
THIS DRAWING IS TO BE USED FOR THE DESIGNATED PROJECT ONLY.

STR.ENGINEER:	ONED
STR.CHECKER:	-
CAD DRN BY:	ONED
ARCH CHECKER:	-

PROJECT NO:	OD19-31
DWG NO:	01/09
DATE:	OCTOBER 2019

SHEET NO:

S03

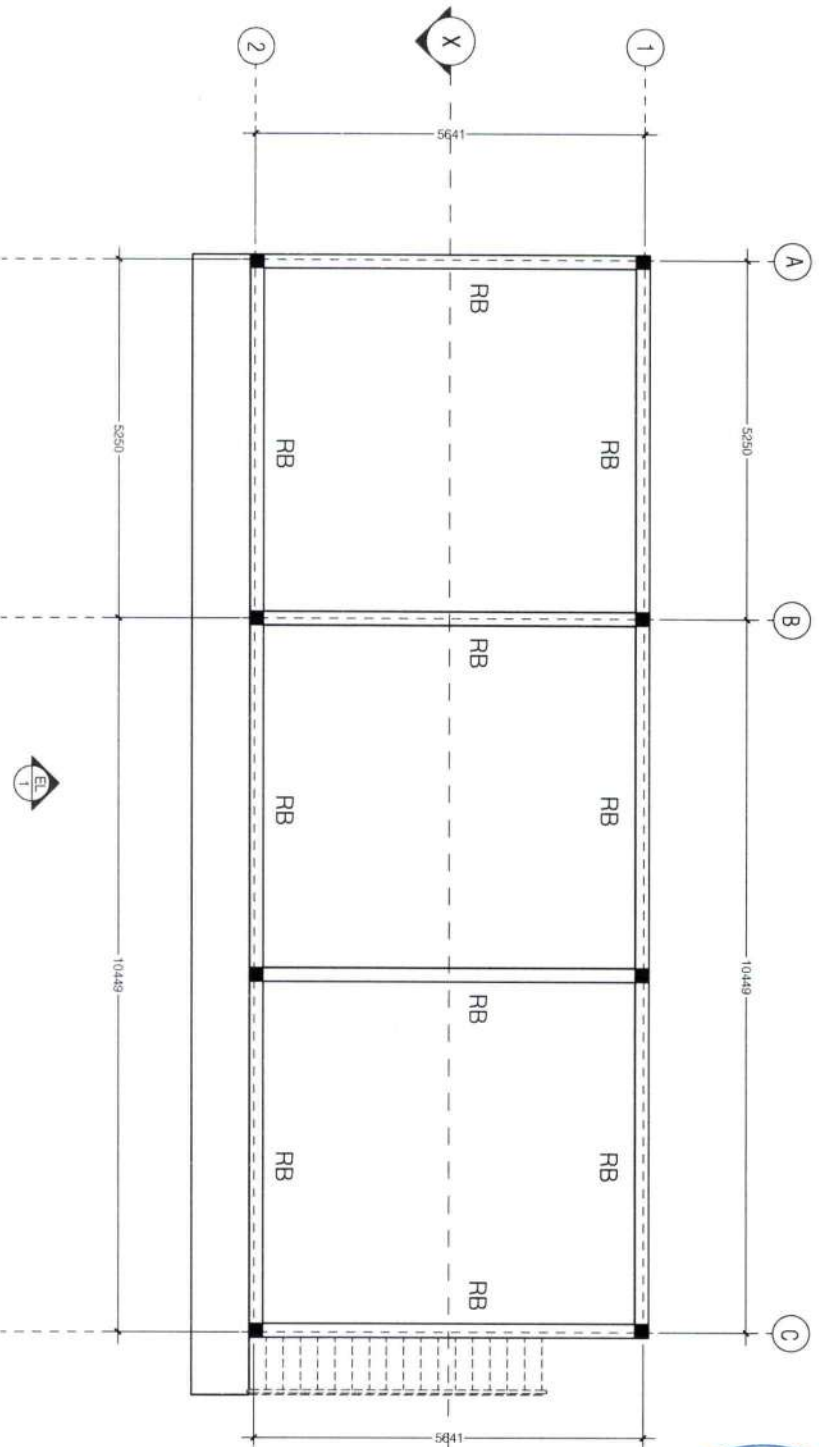

ROOF BEAM PLAN
SCALE 1:100

Handwritten signature in blue ink.

ONED
ONE DEVELOPMENT
The ONE developer

CONTACT: +960 9700034, +960 9958767
EMAIL: oneddevelopmentdesigns@gmail.com


PROJECT:	PROPOSED 2 STOREY AT HURA
CONTENTS:	ROOF BEAM PLAN
CLIENT:	MR.FAZEEL
LOCATION:	K.HURA, MALDIVES

STR.ENGINEER:	ONED
STR.CHECKER:	-
CAD DRN BY:	ONED
ARCH CHECKER:	-

PROJECT NO:	OD19-31
DWG NO:	01/09
DATE:	OCTOBER 2019

SHEET NO:
S04

NO PART OF THIS DRAWING IS PERMITTED TO BE REPRODUCED OR TRANSMITTED IN ANY FORM, WITHOUT PRIOR PERMISSION IN WRITING FROM ONE DEVELOPMENT PVT. LTD.
CONTRACTORS MUST CHECK ALL DIMENSIONS ON SITE BEFORE STARTING ANY WORK OR SHOP DRAWINGS. TOLERANCE DIMENSIONS TO THE PRECEDENCE OVER SCALE DIMENSIONS.
THIS DRAWING IS TO BE USED FOR THE DESIGNATED PROJECT ONLY.

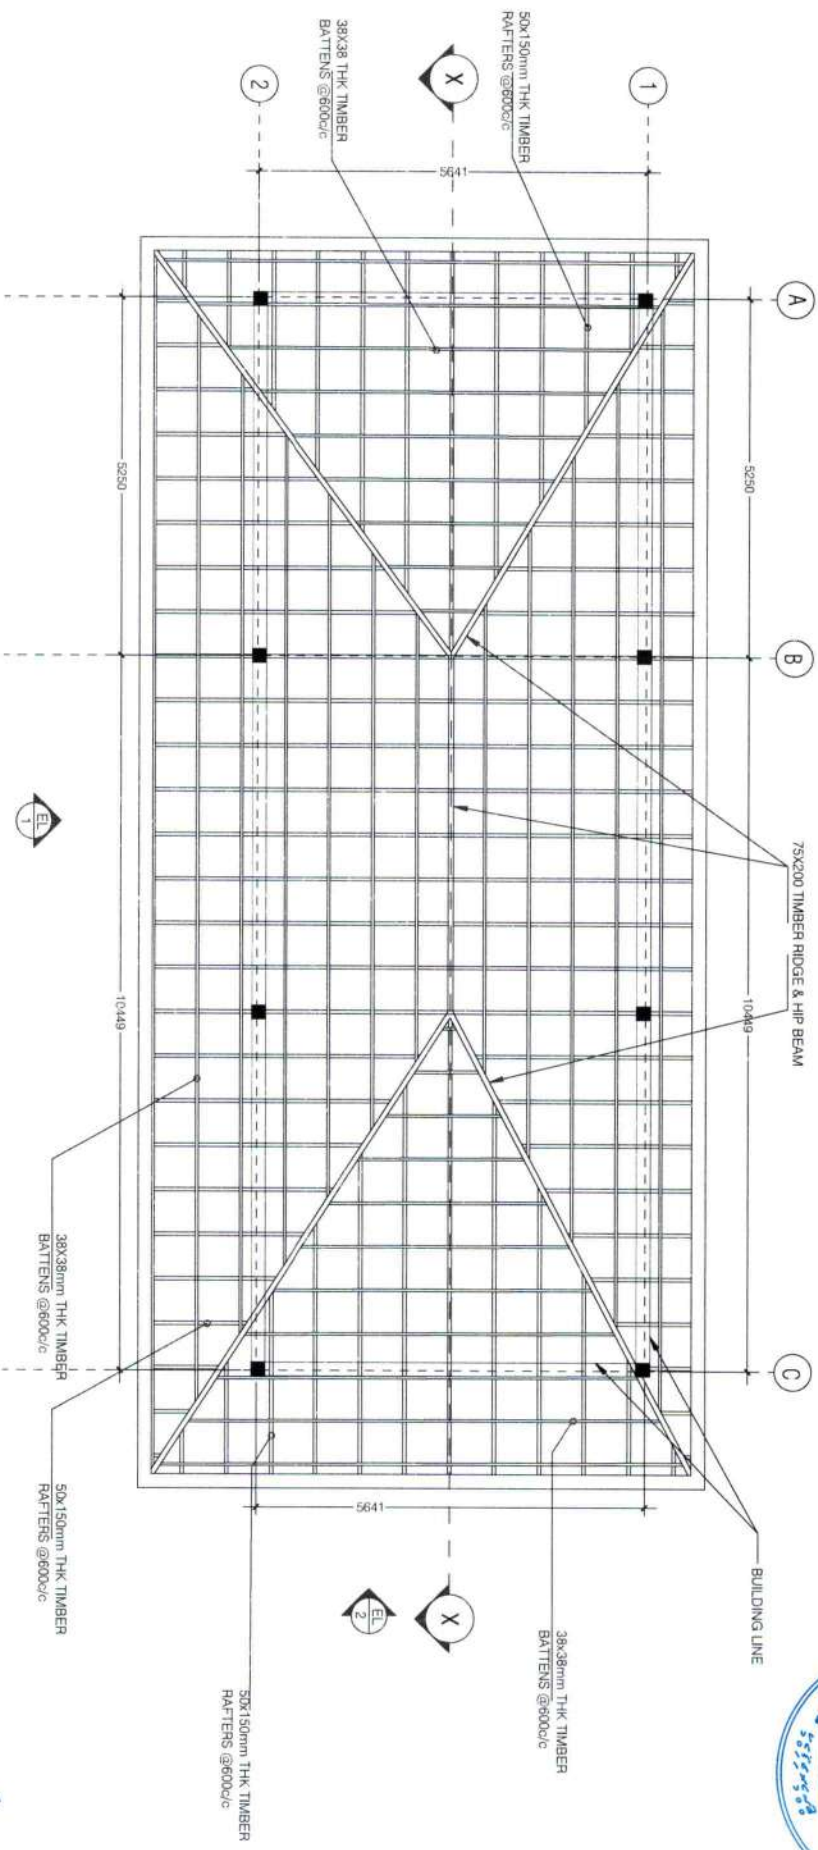

ROOF STRUCTURE PLAN
SCALE 1:100

ONED
ONE DEVELOPMENT

The ONE developer

CONTACT: +960 9700034, +960 9958767
EMAIL: oneddevelopmentdesigns@gmail.com

PROJECT:	PROPOSED 2 STOREY AT HURA
CONTENTS:	ROOF STRUCTURE PLAN
CLIENT:	MR. FAZEEL
LOCATION:	K. HURA, MALDIVES


STR. ENGINEER:	ONED
STR. CHECKER:	-
CAD DRN BY:	ONED
ARCH CHECKER:	-

PROJECT NO:	0D19-31
DWG NO:	01/09
DATE:	OCTOBER 2019

SHEET NO:
S06


NO PART OF THIS DRAWING IS PERMITTED TO BE REPRODUCED OR TRANSMITTED IN ANY FORM, WITHOUT PRIOR PERMISSION IN WRITING FROM ONE DEVELOPMENT PVT. LTD. CONTRACTORS MUST CHECK ALL DIMENSIONS ON SITE BEFORE COMMENCING ANY WORK OR SHOP DRAWINGS, TOLERANCE DIMENSIONS TO TAKE PRECEDENCE OVER SOUL DRAWINGS. THIS DRAWING IS TO BE USED FOR THE EXCLUSIVE PROJECT ONLY.

OK

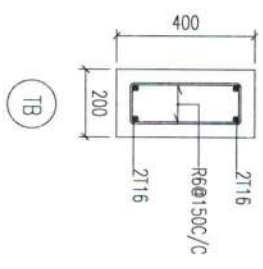

Foundation Depth = 1200mm below Ground level


TYPE	DIMENSIONS	REINFORCEMENT
F1	1000mm x 1000mm x 300mm	T10@150C/C B/W (BOTTOM)
F2	800mm x 800mm x 300mm	T10@150C/C B/W (BOTTOM)

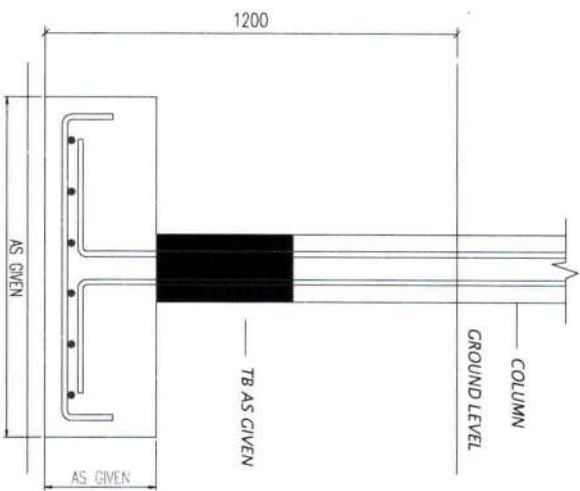


TYPICAL FOOTING DETAIL


STRUCTURAL DETAILS - FOUNDATION

SCALE 1:20


 <p>CONTACT: +966 9700034, +966 8998977 EMAIL: onedev@onedevelopment.com</p>		PROJECT NO: 0D19-31		SHEET NO: S07
		DATE: OCTOBER 2019		
The ONE developer		STR. ENGINEER: ONED	DES & DRN BY: ONED	
ARCH. CHECKER: -		STR. CHECKER: -		

S08	DATE: OCTOBER 2019		ARCH CHECKER: -	 <small>ONED DEVELOPMENT</small> <small>CONTACT: +960 970034 +960 995877</small> <small>EMAIL: oneddevelopmentdesign@gmail.com</small> <small>The ONED developer</small>
	DWG NO: 08/09	PROJECT NO: OD19-31	DES & DRN BY: ONED	
	PROJECT NO: OD19-31		STR.CHECKER: -	
SHEET NO:			STR.ENGINEER: ONED	


SCALE 1:50
BEAMS
STRUCTURAL DETAILS

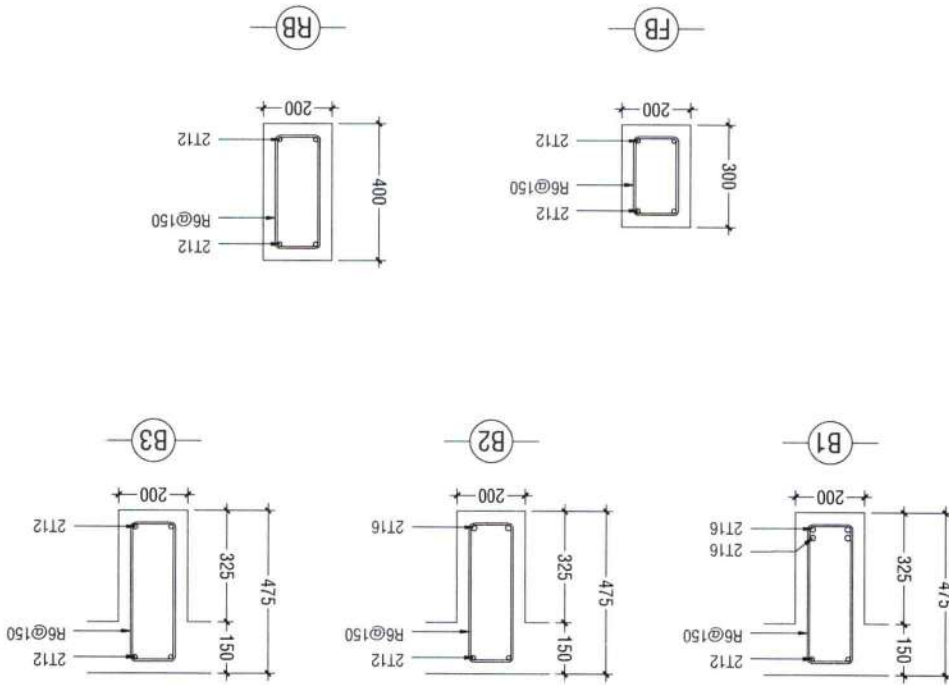

SCALE 1:50
COLUMNS
STRUCTURAL DETAILS

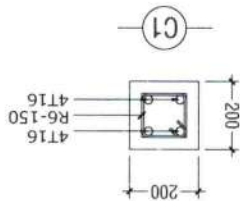


Handwritten signature in blue ink.

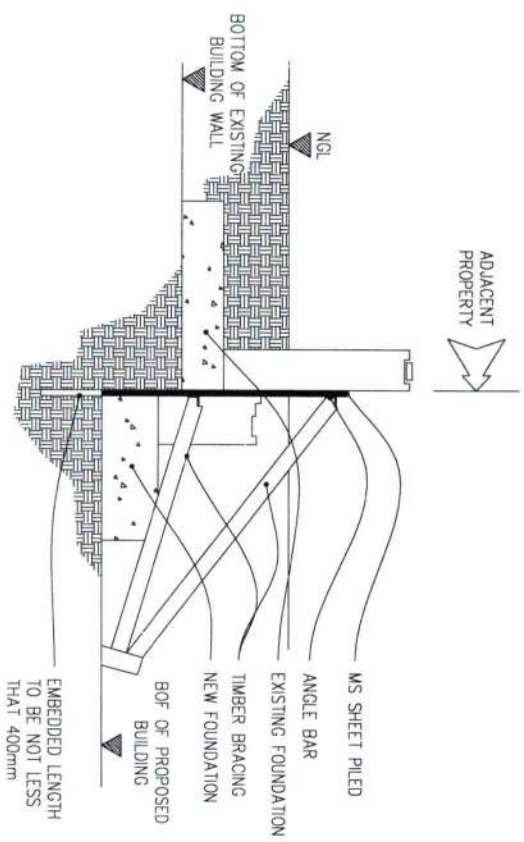

WHERE FOOTINGS COINCIDE OR FALL ON THE SAME GRID


SCALE 1:50

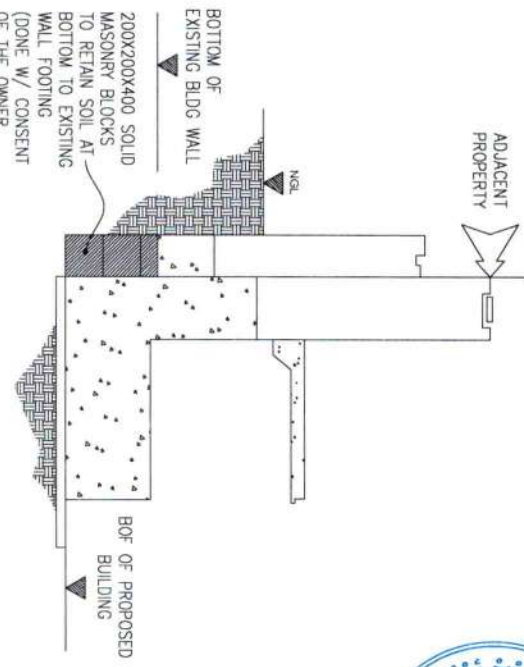

PROTECTION OF EXISTING WALLS ALONG THE PERIMETER OF THE PROPOSED SITE

SCALE 1:50

EXCAVATION ALONG THE ADJACENT BUILDINGS SHALL BE DONE IN PARTS SO AS TO PREVENT LOOSENING OF SOIL FROM THE BOTTOM OF EXISTING FOUNDATIONS. NO PARTIAL EXCAVATION SHALL EXCEED A WIDTH OF 0.6M AT A TIME & MASONRY RETAINING WALL MUST BE COMPLETED IMMEDIATELY AFTER THE EXCAVATION. ALLOW AT LEAST 24HR INTERVALS BETWEEN EACH EXCAVATION.

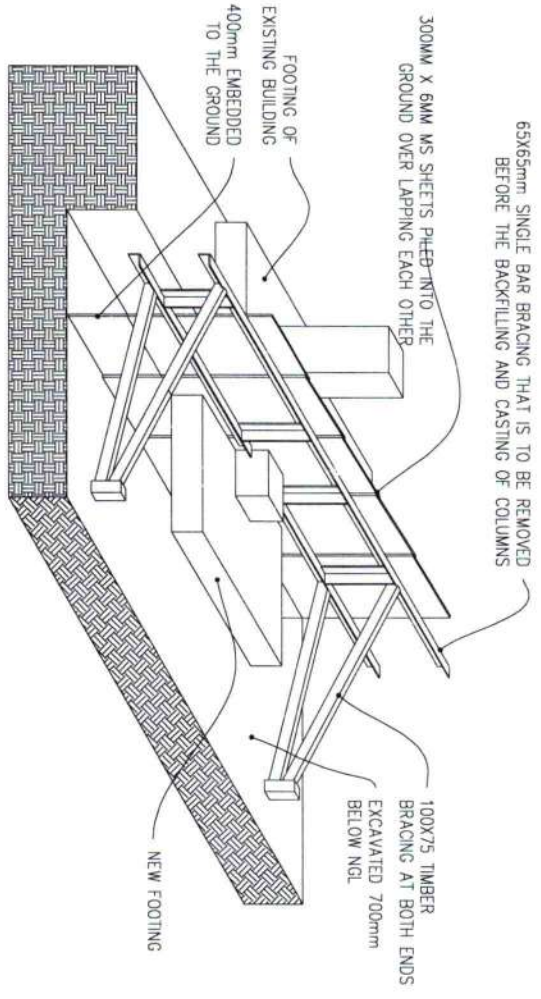

SHORING DETAILS

SCALE 1:50

<p>CONTACT: +960 9700034 , +960 9956767 EMAIL: onedevdevelopmentdesigns@gmail.com</p>	STR.ENGINEER:	ONED	PROJECT NO:	OD19-31	SHEET NO:
	STR.CHECKER:	-	DWG NO:	09/09	S09
	DES & DRN BY:	ONED	DATE:	OCTOBER 2019	
	ARCH CHECKER:	-			