




4 EXTERIOR ELEVATION ~ NORTH
Scale: 1/8" = 1'-0"



3 EXTERIOR ELEVATION ~ EAST
Scale: 1/8" = 1'-0"



2 EXTERIOR ELEVATION ~ SOUTH
Scale: 1/8" = 1'-0"

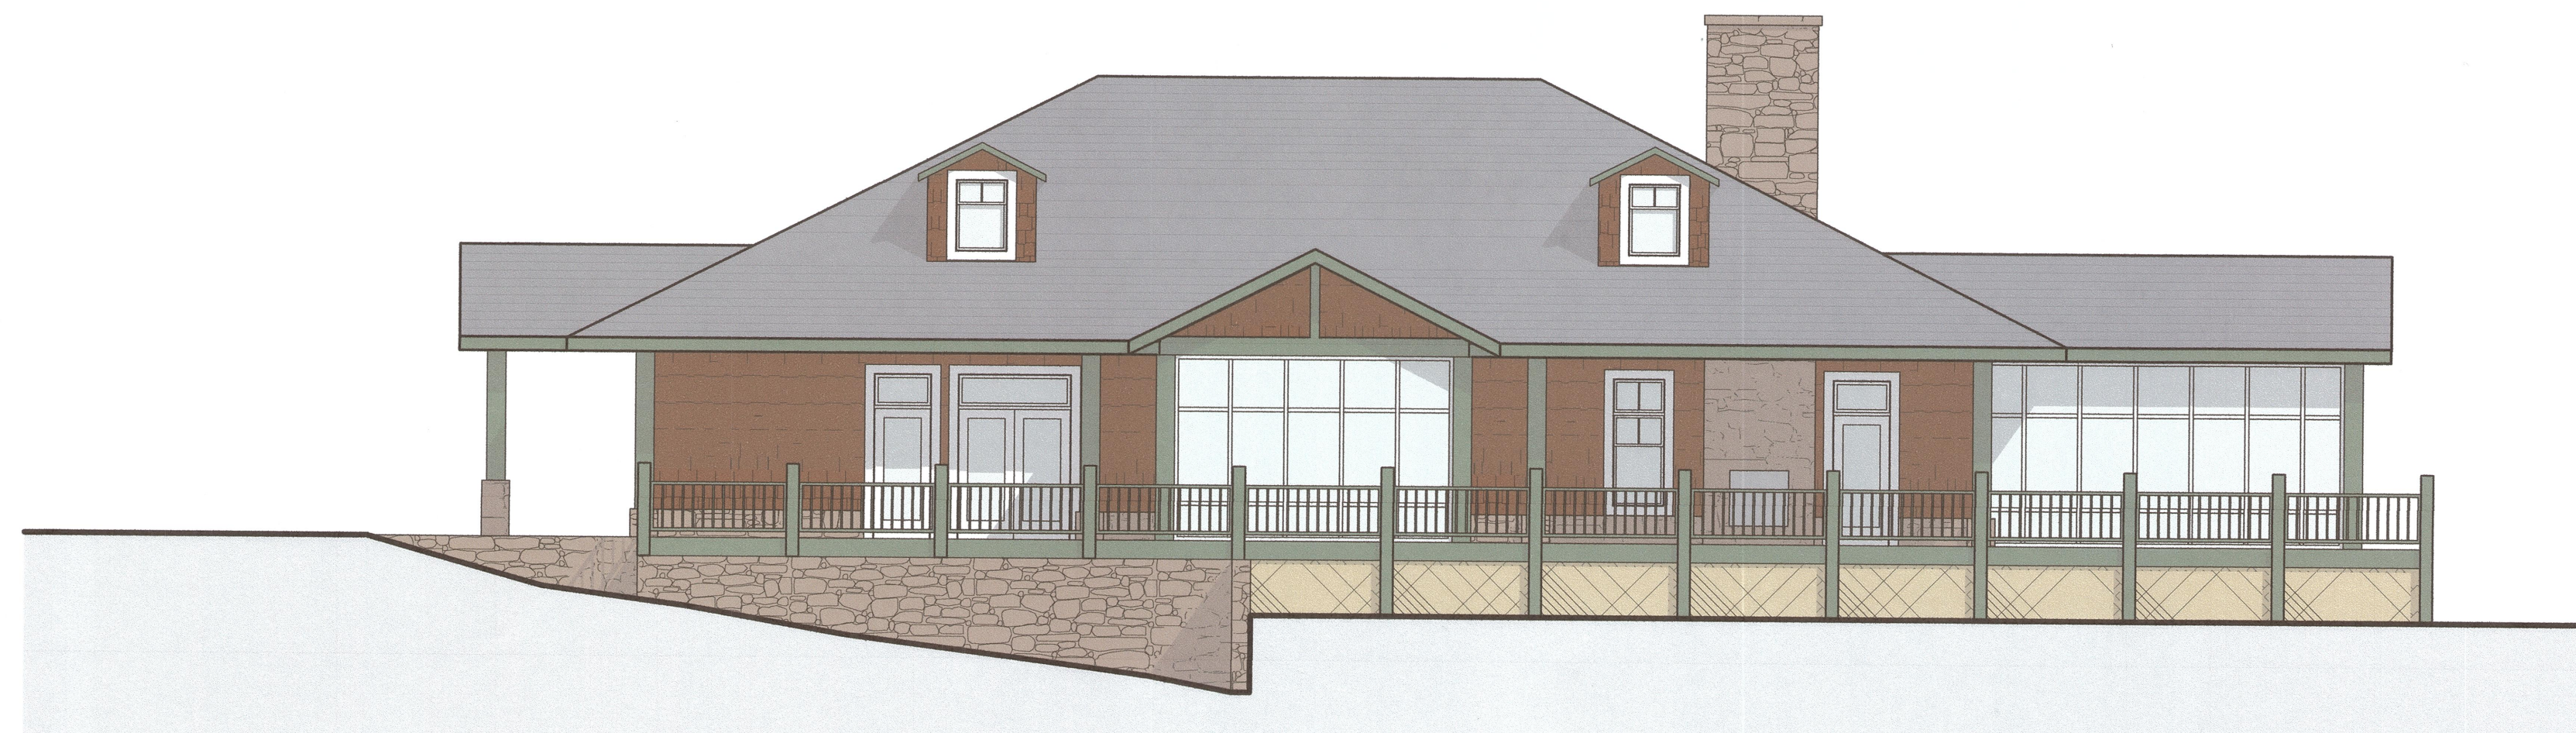


1 EXTERIOR ELEVATION ~ WEST
Scale: 1/8" = 1'-0"

PLANNING BOARD APPROVAL REQUIRED UNDER THE SPECIAL PERMIT ARCPUD ZONING BY-LAW.

MEDWAY PLANNING BOARD:

DATE OF APPROVAL:
DATE OF ENDORSEMENT:

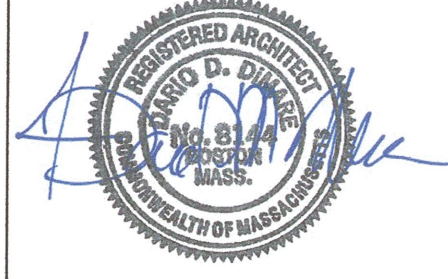

NO.	DATE	DESCRIPTION	DRCK

PROJECT: SALMON HEALTH AND RETIREMENT COMMUNITY
259, 261, 261R & 263 Village Street, Medway MA 02053
SHEET TITLE: EXTERIOR ELEVATIONS - PAVILION

ARCHITECT: DARIO DESIGNS
318 MAIN STREET, SUITE 210
NORTHBOROUGH, MA 01532
TEL: 980-774-4444
FAX: 980-774-4441

CONSULTANT: LEVI+WONG DESIGN ASSOCIATES
LANDSCAPE ARCHITECT: CIA

ARCHITECTURE DESIGN PLANNING CONSULTING
LEVI+WONG DESIGN ASSOCIATES
LANDSCAPE ARCHITECTURE

OWNER: SALMON HEALTH and RETIREMENT
CONTINUING CARE MANAGEMENT, LLC
1 LYMAN STREET, WESTBOROUGH, MA 01581 (508) 898-3416

DATE: 10/13/2015
SCALE: AS NOTED
PROJECT NO.: 1507
NORTH SHEET NO.: A2.01P

