



SOUTH ELEVATION
SCALE 1 : 100

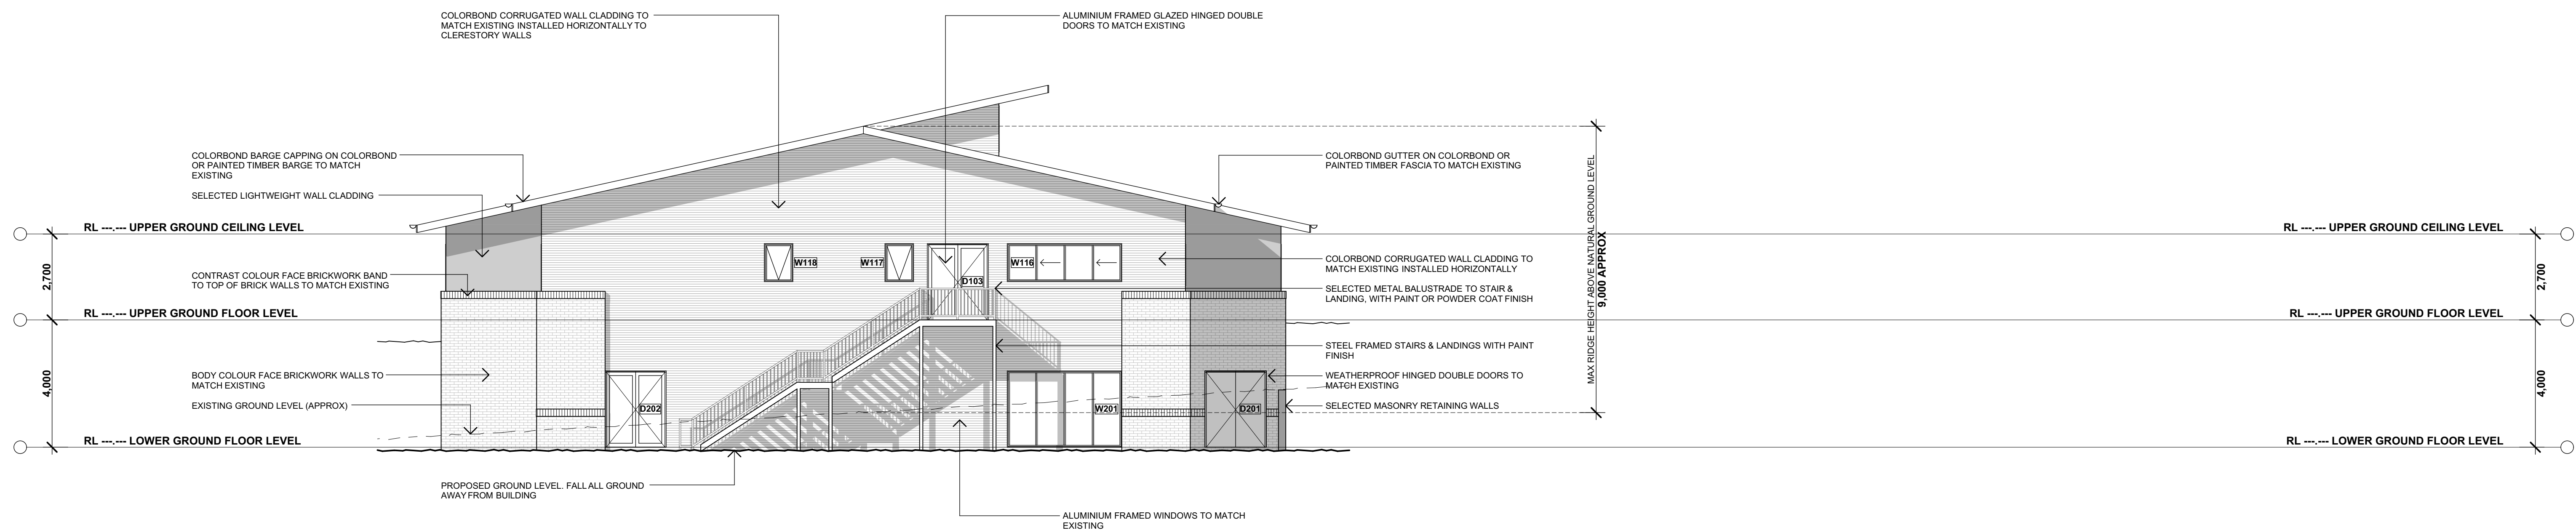

EAST ELEVATION
SCALE 1 : 100

PRELIMINARY COPY ONLY

NOT TO BE USED FOR CONSTRUCTION PURPOSES

<p>THIS DRAWING MAY NOT BE TO SCALE REFER TO GRAPHIC SCALE BELOW</p> <p>1 : 200 0 5 10m</p> <p>1 : 100 0 1 2 3 4 5m</p> <p>1 : 50 0 1 2 2.5m</p> <p>1 : 20 0 0.5 1m</p>	<p>NOTES</p> <p>DO NOT SCALE FROM THIS DRAWINGS - USE FIGURED DIMENSIONS ONLY</p> <p>ALL DIMENSIONS AND LEVELS ARE TO BE VERIFIED ON SITE AND THE DESIGNER NOTIFIED OF ANY DISCREPANCIES PRIOR TO COMMENCEMENT OF CONSTRUCTION</p> <p>DRAWINGS ARE TO BE READ IN CONJUNCTION WITH ALL OTHER CONTRACT DOCUMENTS</p> <p>ELECTRONIC DATA IS ISSUED AS PROFESSIONAL COURTESY ONLY AND IS FOR COMMUNICATION AT THE DATE OF TRANSMISSION ONLY. IT IS THE RESPONSIBILITY OF THE RECIPIENT TO ASCERTAIN THE ACCURACY AND STATUS OF THE INFORMATION CONTAINED AND TO USE THE INFORMATION APPROPRIATELY</p> <p>NO PART OF THIS DOCUMENT MAY BE REPRODUCED WITHOUT WRITTEN PERMISSION FROM JODIE FARRELL DESIGN</p>		<table border="1"> <thead> <tr> <th>REVISION</th> <th>DATE</th> <th>AMENDMENT</th> </tr> </thead> <tbody> <tr> <td>01</td> <td>31.01.19</td> <td>ISSUED FOR REVIEW</td> </tr> <tr> <td>02</td> <td>05.02.19</td> <td>ISSUED FOR REVIEW</td> </tr> <tr> <td>03</td> <td>12.03.19</td> <td>ISSUED FOR REVIEW</td> </tr> </tbody> </table>	REVISION	DATE	AMENDMENT	01	31.01.19	ISSUED FOR REVIEW	02	05.02.19	ISSUED FOR REVIEW	03	12.03.19	ISSUED FOR REVIEW	<table border="1"> <thead> <tr> <th>REVISION</th> <th>DATE</th> <th>AMENDMENT</th> </tr> </thead> <tbody> <tr> <td> </td> <td> </td> <td> </td> </tr> <tr> <td> </td> <td> </td> <td> </td> </tr> </tbody> </table>	REVISION	DATE	AMENDMENT							<p>PROJECT</p> <p>PROPOSED MULTI USE CLASSROOM BUILDING FOR CALROSSY ANGLICAN SCHOOL 242 MOORE CREEK ROAD, NORTH TAMWORTH</p>	<p>DRAWING TITLE</p> <p>ELEVATIONS</p> <table border="1"> <tr> <td>DESIGN JLF</td> <td>DRAWN JLF</td> <td>DATE 12/03/2019</td> </tr> <tr> <td>SCALE 1:100</td> <td>SHEET A1</td> <td>REVISION 03</td> </tr> <tr> <td>DRAWING No. C1840 SP206</td> <td colspan="2"> </td> </tr> </table>	DESIGN JLF	DRAWN JLF	DATE 12/03/2019	SCALE 1:100	SHEET A1	REVISION 03	DRAWING No. C1840 SP206			<p>133 MARIUS STREET, TAMWORTH PO BOX 870, TAMWORTH NSW 2340</p> <p>0429 465215 info@urbanandabode.com.au</p>  <p>URBAN & ABODE</p>
	REVISION	DATE	AMENDMENT																																		
	01	31.01.19	ISSUED FOR REVIEW																																		
	02	05.02.19	ISSUED FOR REVIEW																																		
03	12.03.19	ISSUED FOR REVIEW																																			
REVISION	DATE	AMENDMENT																																			
DESIGN JLF	DRAWN JLF	DATE 12/03/2019																																			
SCALE 1:100	SHEET A1	REVISION 03																																			
DRAWING No. C1840 SP206																																					