



NORTH ELEVATION
SCALE 1 : 100

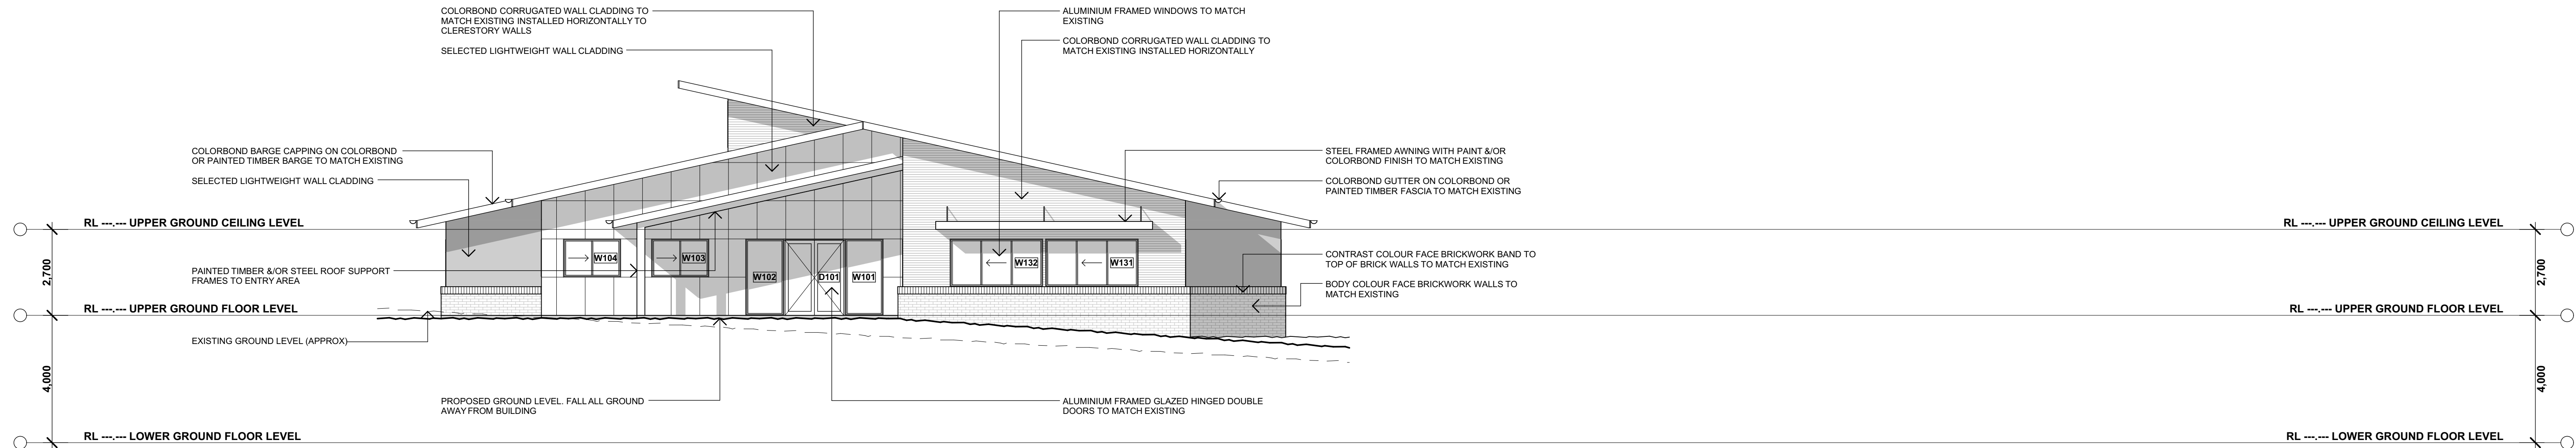

WEST ELEVATION
SCALE 1 : 100

PRELIMINARY COPY ONLY
NOT TO BE USED FOR CONSTRUCTION PURPOSES

THIS DRAWING MAY NOT BE TO SCALE REFER TO GRAPHIC SCALE BELOW		NOTES DO NOT SCALE FROM THIS DRAWINGS - USE FIGURED DIMENSIONS ONLY ALL DIMENSIONS AND LEVELS ARE TO BE VERIFIED ON SITE AND THE DESIGNER NOTIFIED OF ANY DISCREPANCIES PRIOR TO COMMENCEMENT OF CONSTRUCTION DRAWINGS ARE TO BE READ IN CONJUNCTION WITH ALL OTHER CONTRACT DOCUMENTS ELECTRONIC DATA IS ISSUED AS PROFESSIONAL COURTESY ONLY AND IS FOR COMMUNICATION AT THE DATE OF TRANSMISSION ONLY. IT IS THE RESPONSIBILITY OF THE RECIPIENT TO ASCERTAIN THE ACCURACY AND STATUS OF THE INFORMATION CONTAINED AND TO USE THE INFORMATION APPROPRIATELY NO PART OF THIS DOCUMENT MAY BE REPRODUCED WITHOUT WRITTEN PERMISSION FROM JODIE FARRELL DESIGN		<table><tr><th>REVISION</th><th>DATE</th><th>AMENDMENT</th></tr><tr><td>01</td><td>31.01.19</td><td>ISSUED FOR REVIEW</td></tr><tr><td>02</td><td>05.02.19</td><td>ISSUED FOR REVIEW</td></tr><tr><td>03</td><td>12.03.19</td><td>ISSUED FOR REVIEW</td></tr></table>	REVISION	DATE	AMENDMENT	01	31.01.19	ISSUED FOR REVIEW	02	05.02.19	ISSUED FOR REVIEW	03	12.03.19	ISSUED FOR REVIEW	<table><tr><th>REVISION</th><th>DATE</th><th>AMENDMENT</th></tr><tr><td></td><td></td><td></td></tr><tr><td></td><td></td><td></td></tr></table>	REVISION	DATE	AMENDMENT							PROJECT PROPOSED MULTI USE CLASSROOM BUILDING FOR CALROSSY ANGLICAN SCHOOL 242 MOORE CREEK ROAD, NORTH TAMWORTH	<table><tr><td colspan="3">DRAWING TITLE ELEVATIONS</td></tr><tr><td>DESIGN JLF</td><td>DRAWN JLF</td><td>DATE 12/03/2019</td></tr><tr><td>SCALE 1:100</td><td colspan="2">SHEET A1</td></tr><tr><td>DRAWING No. C1840 SP205</td><td colspan="2">REVISION 03</td></tr></table>	DRAWING TITLE ELEVATIONS			DESIGN JLF	DRAWN JLF	DATE 12/03/2019	SCALE 1:100	SHEET A1		DRAWING No. C1840 SP205	REVISION 03		133 MARIUS STREET, TAMWORTH PO BOX 870, TAMWORTH NSW 2340 0429 465215 info@urbanandabode.com.au  URBAN & ABODE
REVISION	DATE	AMENDMENT																																							
01	31.01.19	ISSUED FOR REVIEW																																							
02	05.02.19	ISSUED FOR REVIEW																																							
03	12.03.19	ISSUED FOR REVIEW																																							
REVISION	DATE	AMENDMENT																																							
DRAWING TITLE ELEVATIONS	
DESIGN JLF	DRAWN JLF	DATE 12/03/2019																																							
SCALE 1:100	SHEET A1	
DRAWING No. C1840 SP205	REVISION 03	