

Written dimensions on this drawing shall have precedence over scaled dimensions. Contractor shall verify all dimensions, conditions, etc., pertaining to the work before proceeding. The Owner must be notified of any variations from the dimensions and/or conditions shown on these drawings. Any such variation shall be resolved by the Owner prior to proceeding with the work, or the Contractor shall accept full responsibility for the cost to rectify same.



FRONT ELEVATION

SEE GENERAL NOTES SCALE: 1/4" = 1'-0"

FRONT FACADE IS 1476 SQUARE FEET
GLAZING AREA= 284 SQUARE FEET (19.2%)- THIS MEETS MINIMUM CRITERIA WHICH IS 8 %


EACH UNIT:

SQUARE FOOTAGES	
MAIN	735
UPPER	1048
TOTAL	1783
GARAGE	382
COVERED PORCH	23



REAR ELEVATION

SEE GENERAL NOTES SCALE: 1/4" = 1'-0"

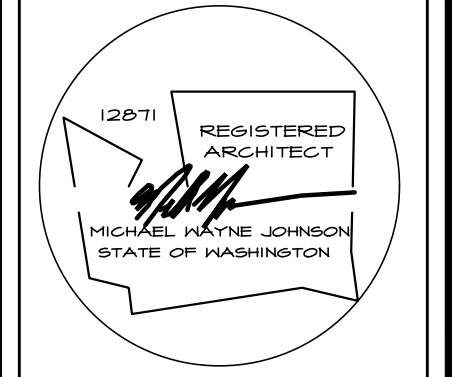

NASH & ASSOCIATES
ARCHITECTS

8003 118TH AVE. NE • KIRKLAND, WA • 98033 •
425-828-4117
www.nash-architects.com

DUPLEX
31964 E BLANCHE STREET
CARNATION, WA

date: 09-25-23
permit:
revisions:

drawn by: MJW
checked by:

SHEET
A1

Written dimensions on this drawing shall have precedence over scaled dimensions. Contractor shall verify all dimensions, conditions, etc., pertaining to the work before proceeding. The Owner must be notified of any variations from the dimensions and/or conditions shown on these drawings. Any such variation shall be resolved by the Owner prior to proceeding with the work, or the Contractor shall accept full responsibility for the cost to rectify same.



RIGHT ELEVATION

SEE GENERAL NOTES SCALE: 1/4" = 1'-0"



LEFT ELEVATION

SEE GENERAL NOTES SCALE: 1/4" = 1'-0"



NASH & ASSOCIATES
ARCHITECTS

8003 118TH AVE NE • KIRKLAND, WA • 98033 •
425-828-4117
www.nash-architects.com


DUPLEX
31964 E BLANCHE STREET
CARNATION, WA

date: 09-25-23
permit:
revisions:


drawn by: MWJ
checked by:

SHEET
A2

Written dimensions on this drawing shall have precedence over scaled dimensions. Contractor shall verify all dimensions, conditions, etc., pertaining to the work before proceeding. The Owner must be notified of any variations from the dimensions and/or conditions shown on these drawings. Any such variation shall be resolved by the Owner prior to proceeding with the work, on the Contractor shall accept full responsibility for the cost to rectify same.

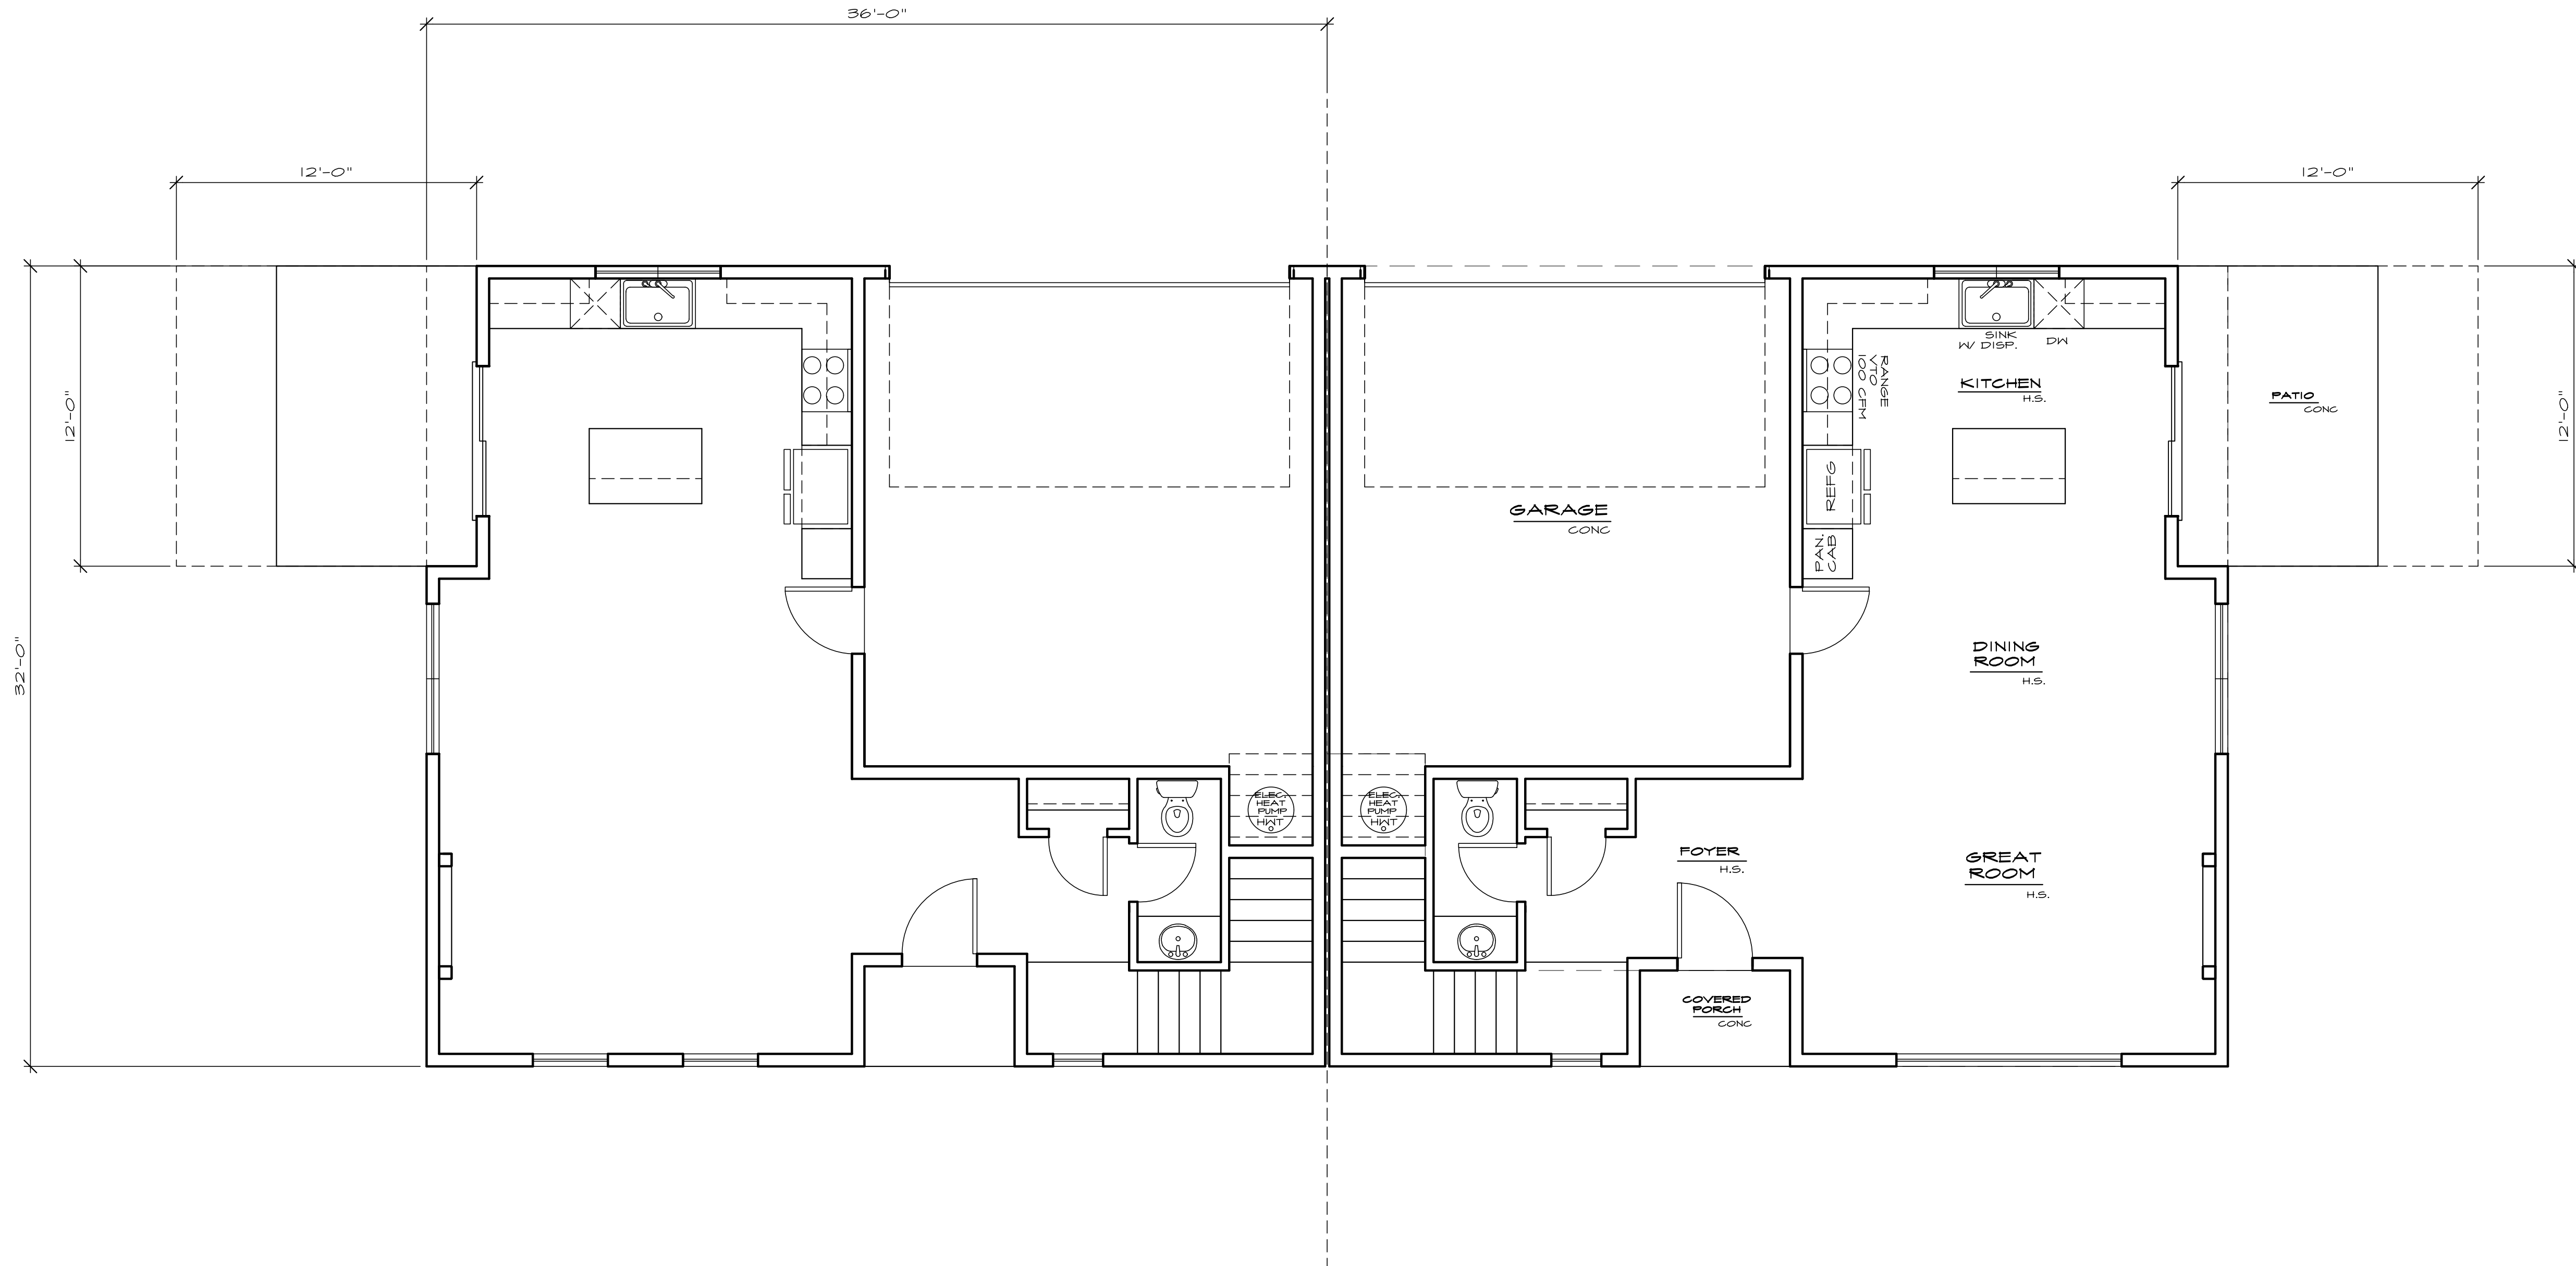

MAIN FLOOR PLAN
 735 SQUARE FEET EACH SIDE SCALE: 1/4" = 1'-0"

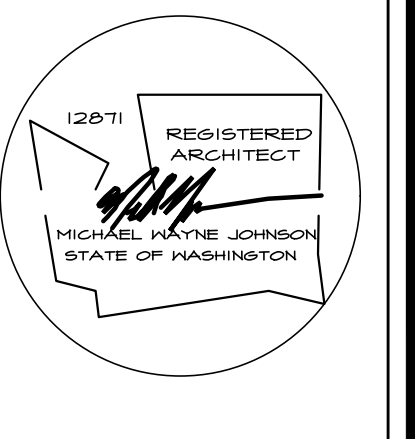

NASH & ASSOCIATES
ARCHITECTS
 11644 NE 80th STREET • KIRKLAND, WA •
 98033 • 425-828-4117
 www.nash-architects.com


DUPLEX
31964 E BLANCHE STREET
CARNATION, WA

date: 09-25-23
 permit:
 revisions:

drawn by: MNW
 checked by:

SHEET
A4

Written dimensions on this drawing shall have precedence over scaled dimensions. Contractor shall verify all dimensions, conditions, etc., pertaining to the work before proceeding. The Owner must be notified of any variations from the dimensions and/or conditions shown on these drawings. Any such variation shall be resolved by the Owner prior to proceeding with the work, on the Contractor shall accept full responsibility for the cost to rectify same.

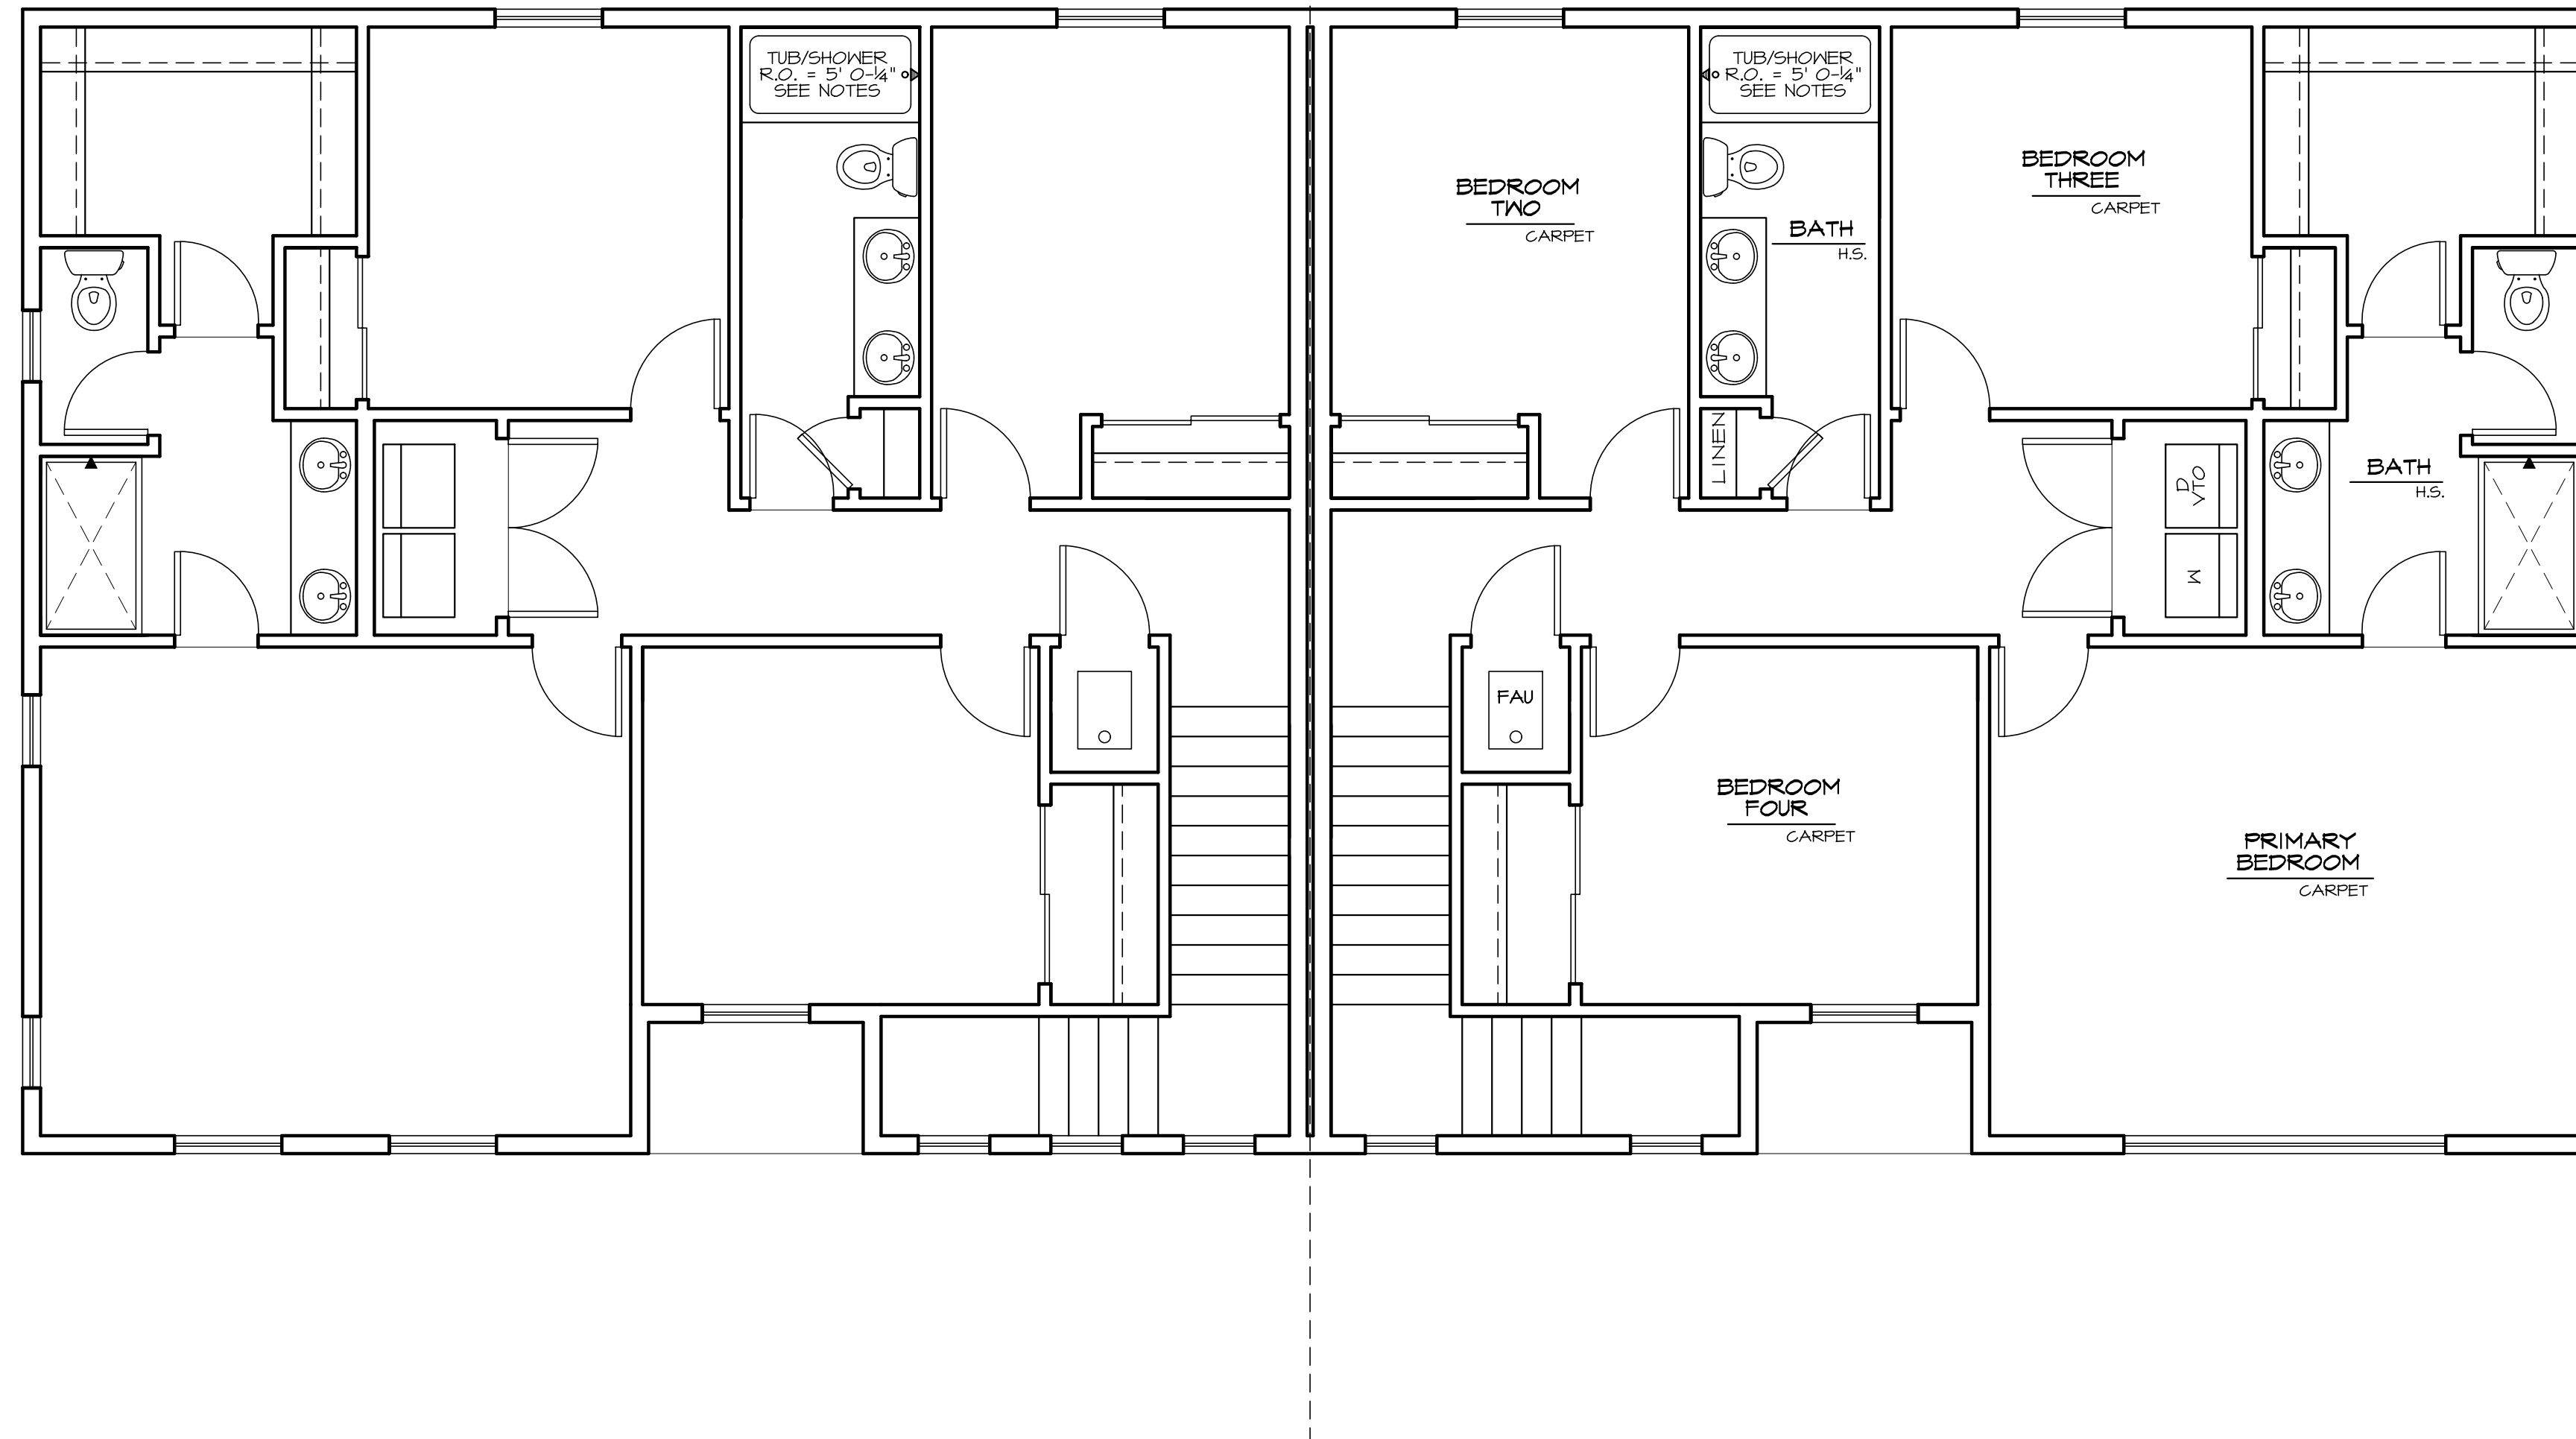

UPPER FLOOR PLAN
1048 SQUARE FEET EACH SIDE SCALE: 1/4" = 1'-0"



NASH & ASSOCIATES
ARCHITECTS
11644 NE 80th STREET • KIRKLAND, WA •
98033 • 425-828-4117
www.nash-architects.com

DUPLEX
31964 E BLANCHE STREET
CARNATION, WA

date: 09-25-23
permit:
revisions:

drawn by: MWJ
checked by:

SHEET
A6