

REVISIONS BY

Kent Matheson
139 Forrest Avenue,
Fairfax, CA, 94930
415.516-8125
empiredeluxe@gmail.com



CARPORT RENDERS

Remodel
MATHESON RESIDENCE
139 Forrest Ave. Fairfax, CA
APN: 002-192-51


Date: 02/02/2023

Scale:


Sheet: **1**
of: **1**




(N) WEST ELEVATION
1/4" = 1'0"

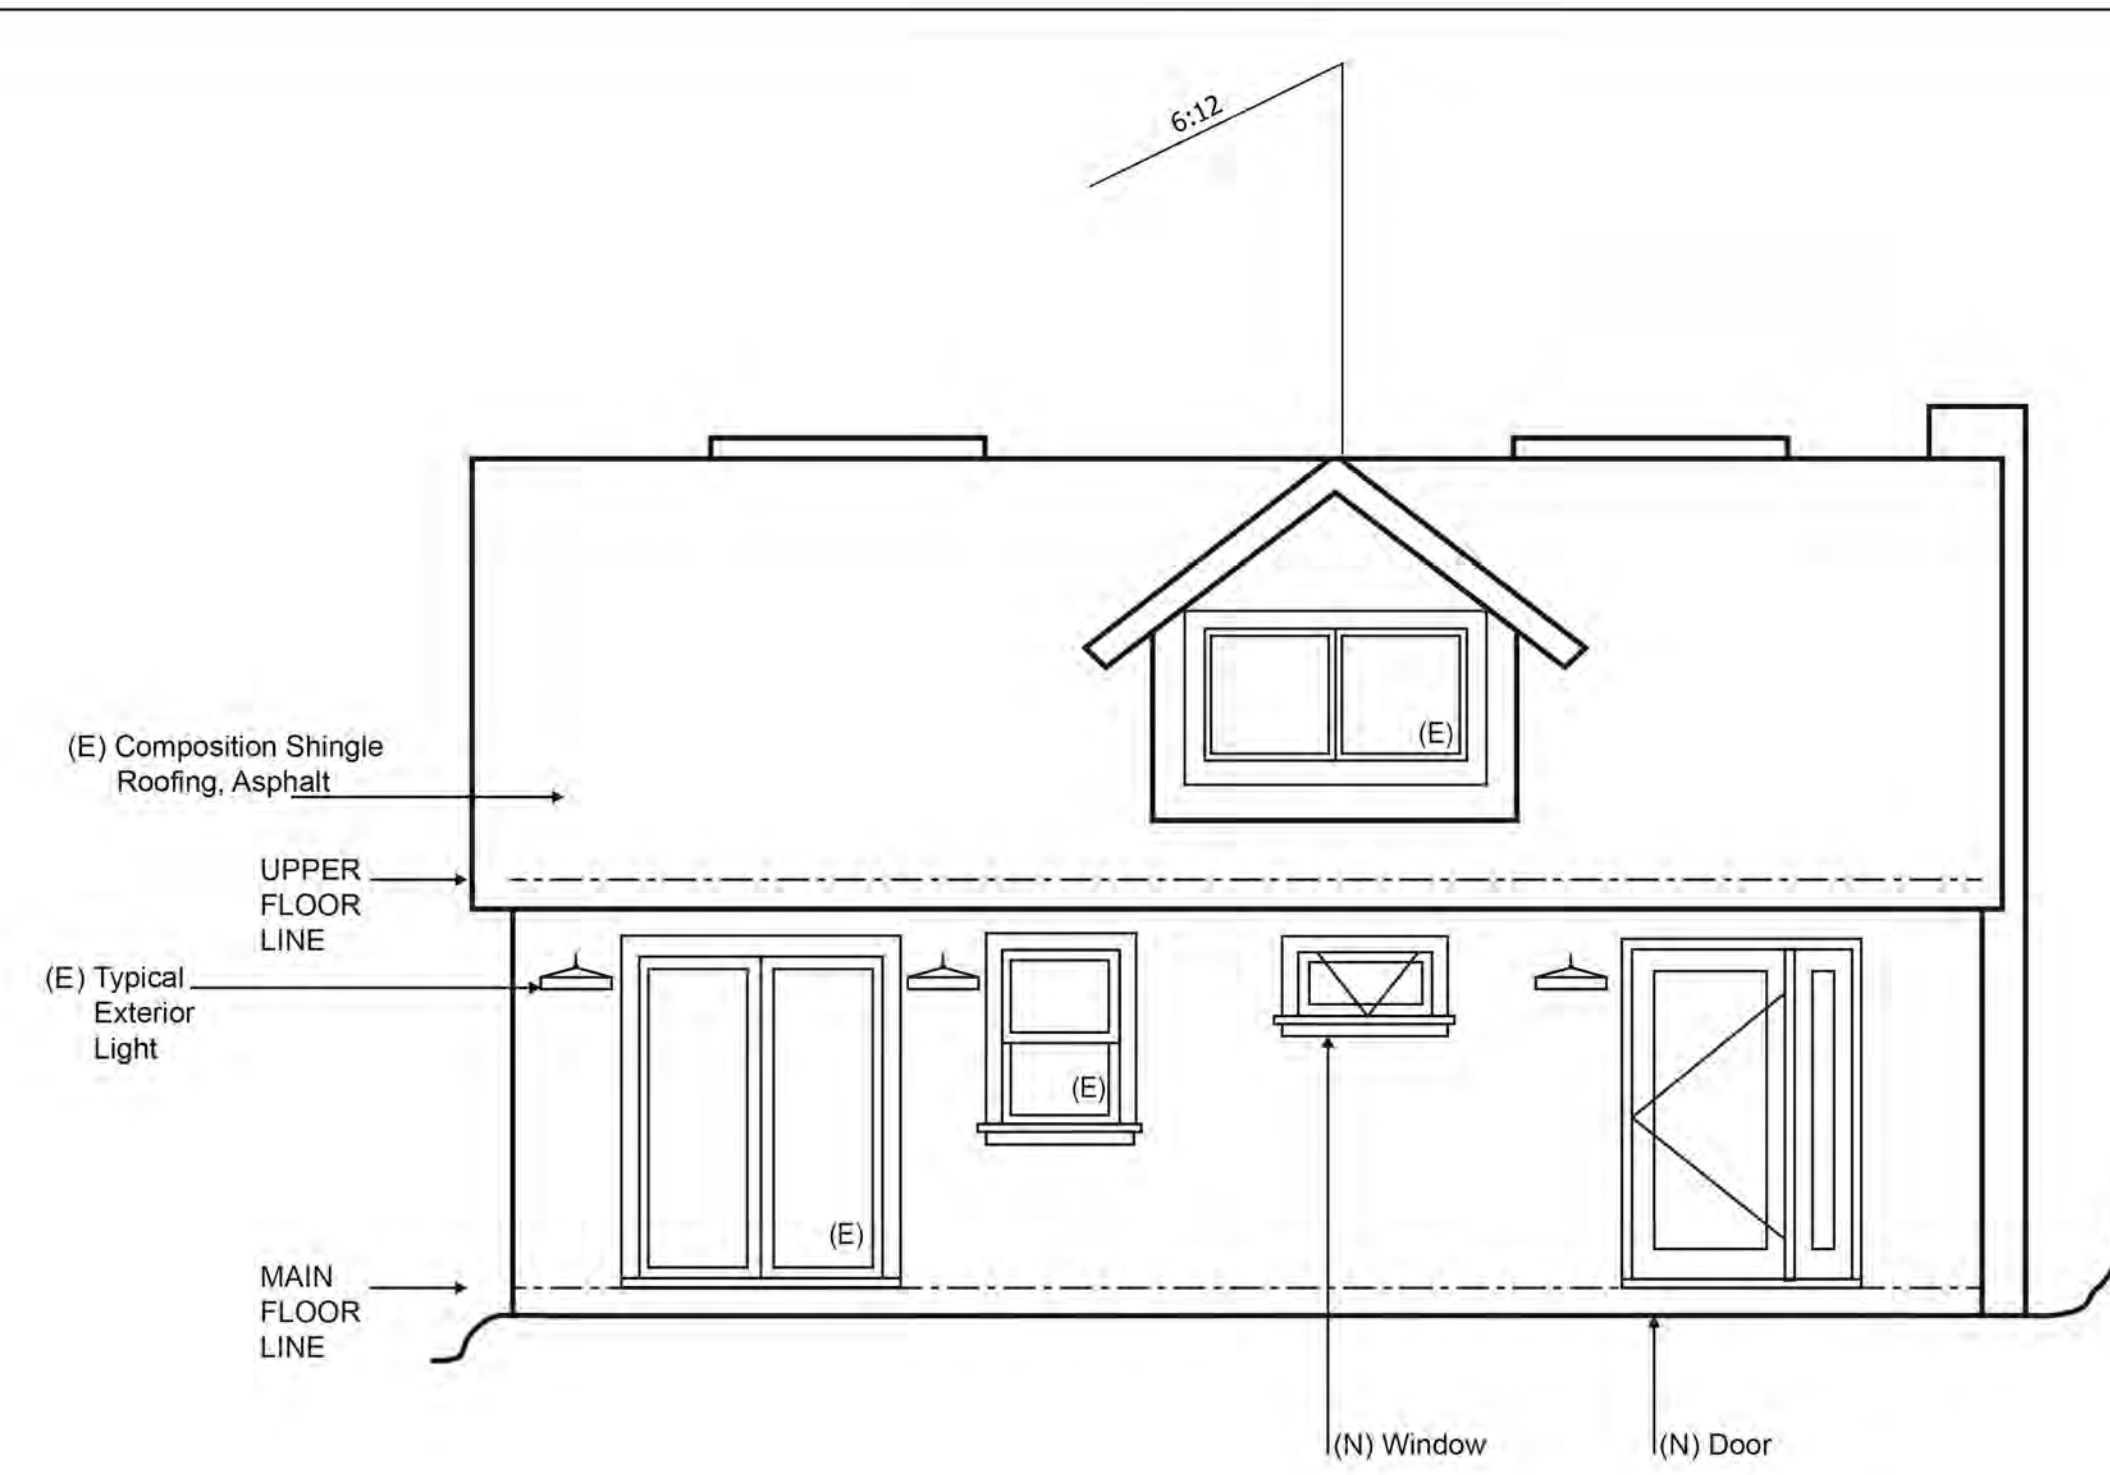

(N) SOUTH ELEVATION
1/4" = 1'0"

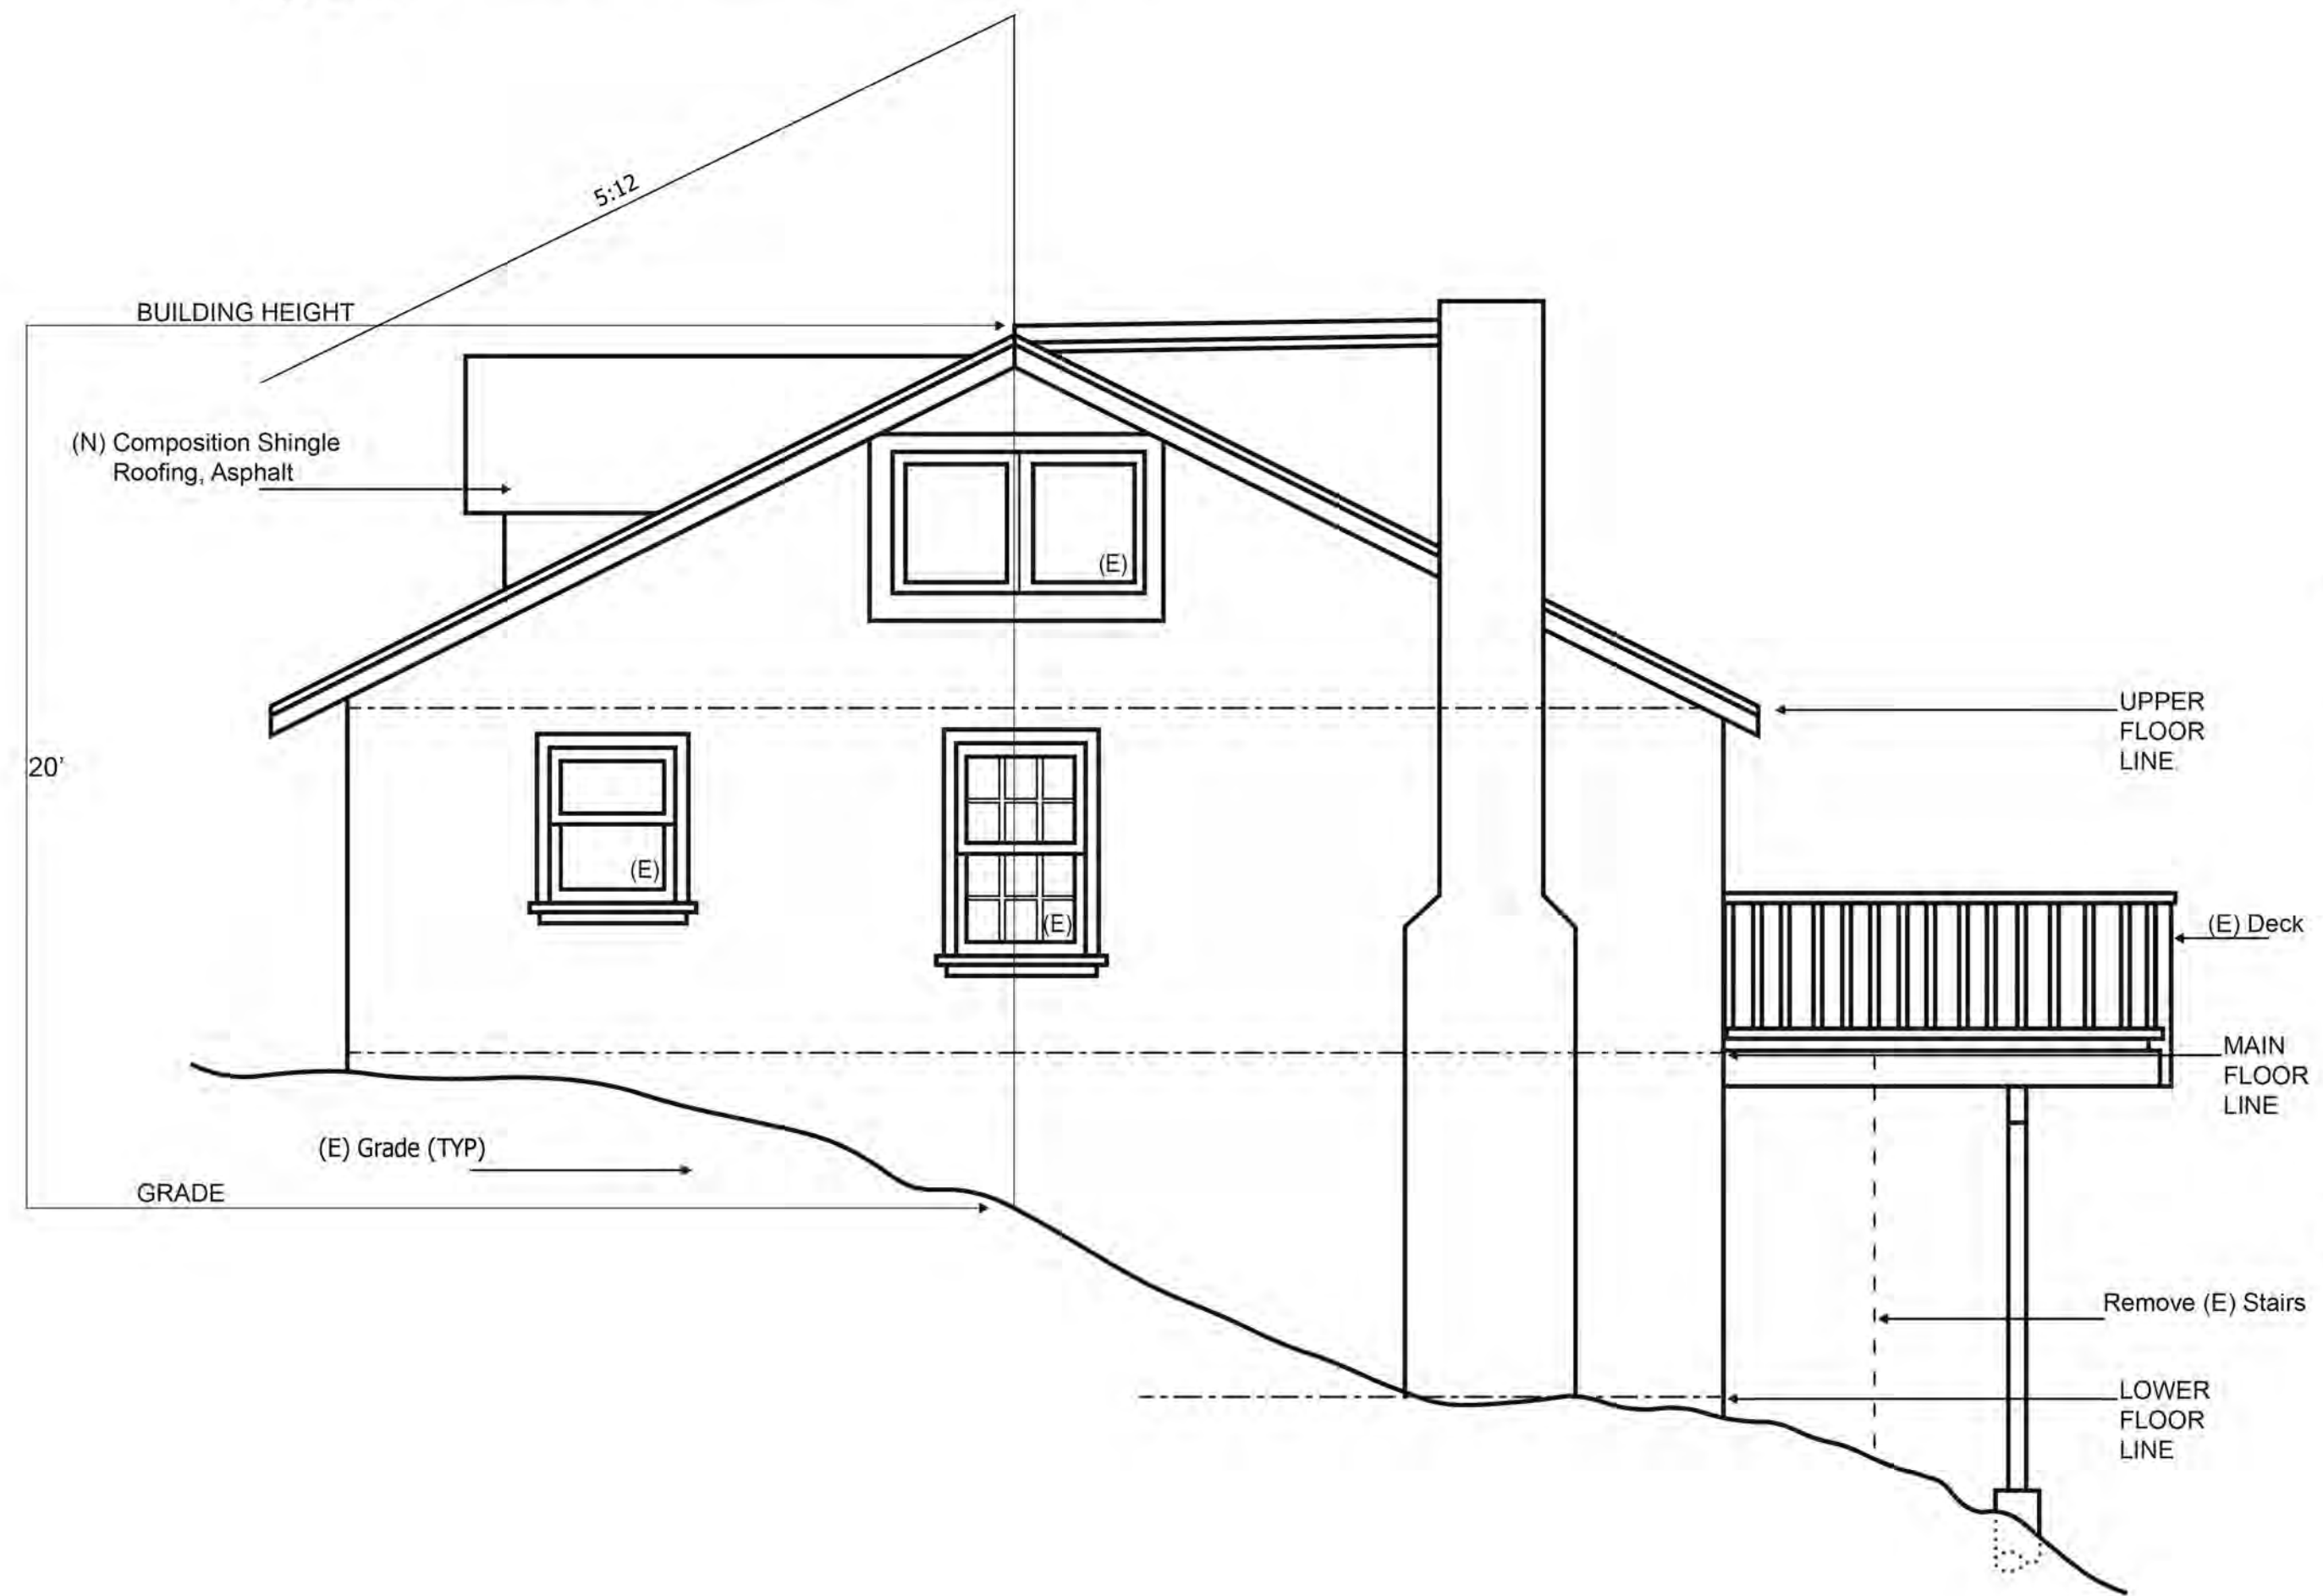

(N) EAST ELEVATION
1/4" = 1'0"

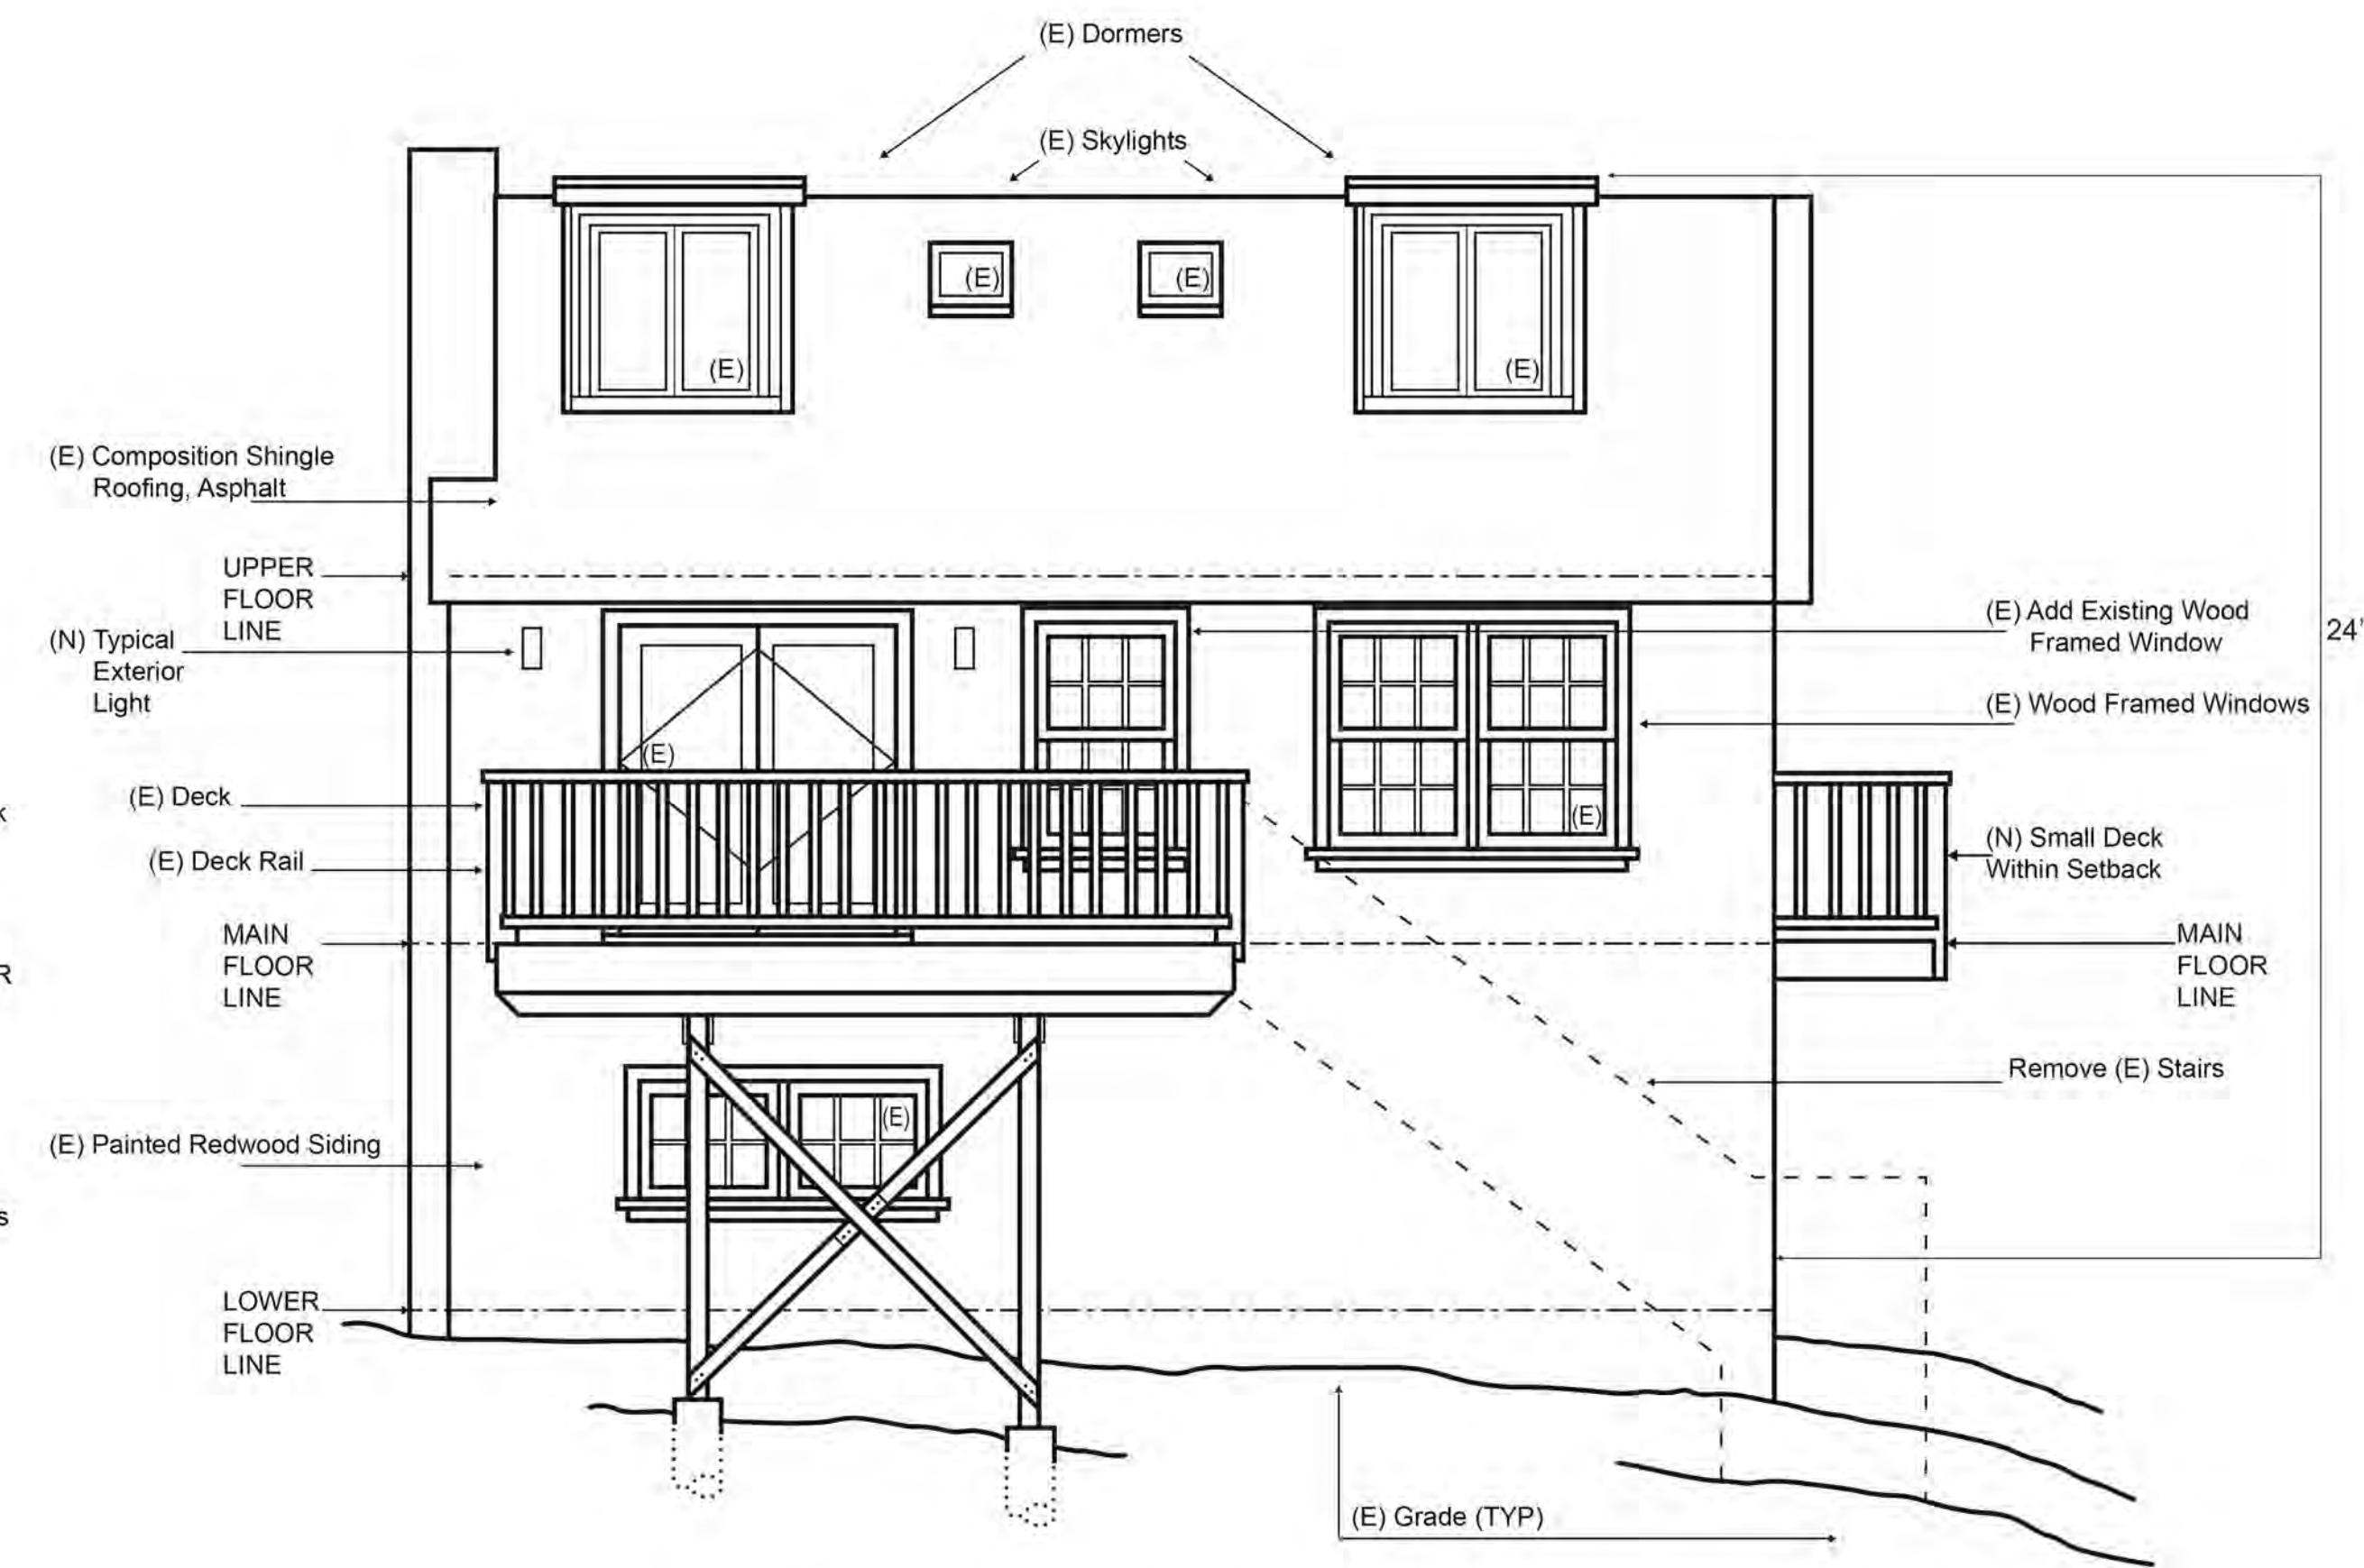


(N) NORTH ELEVATION
1/4" = 1'0"



REVISIONS	BY
08/21/2020	

Kent Matheson
206 Cascade Drive,
Fairfax, CA, 94930
415.516-8125
empiredeluxe@gmail.com

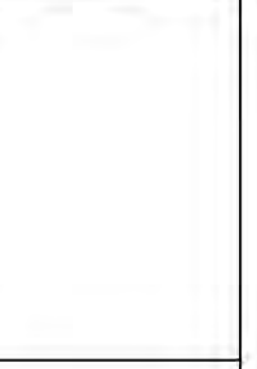


**PROPOSED
EXTERIOR ELEVATIONS**


Remodel
MATHESON RESIDENCE
139 Forrest Ave. Fairfax, CA
APN: 002-192-51

Date: 02/02/2023
Scale:


Sheet: **4**
of: **6**

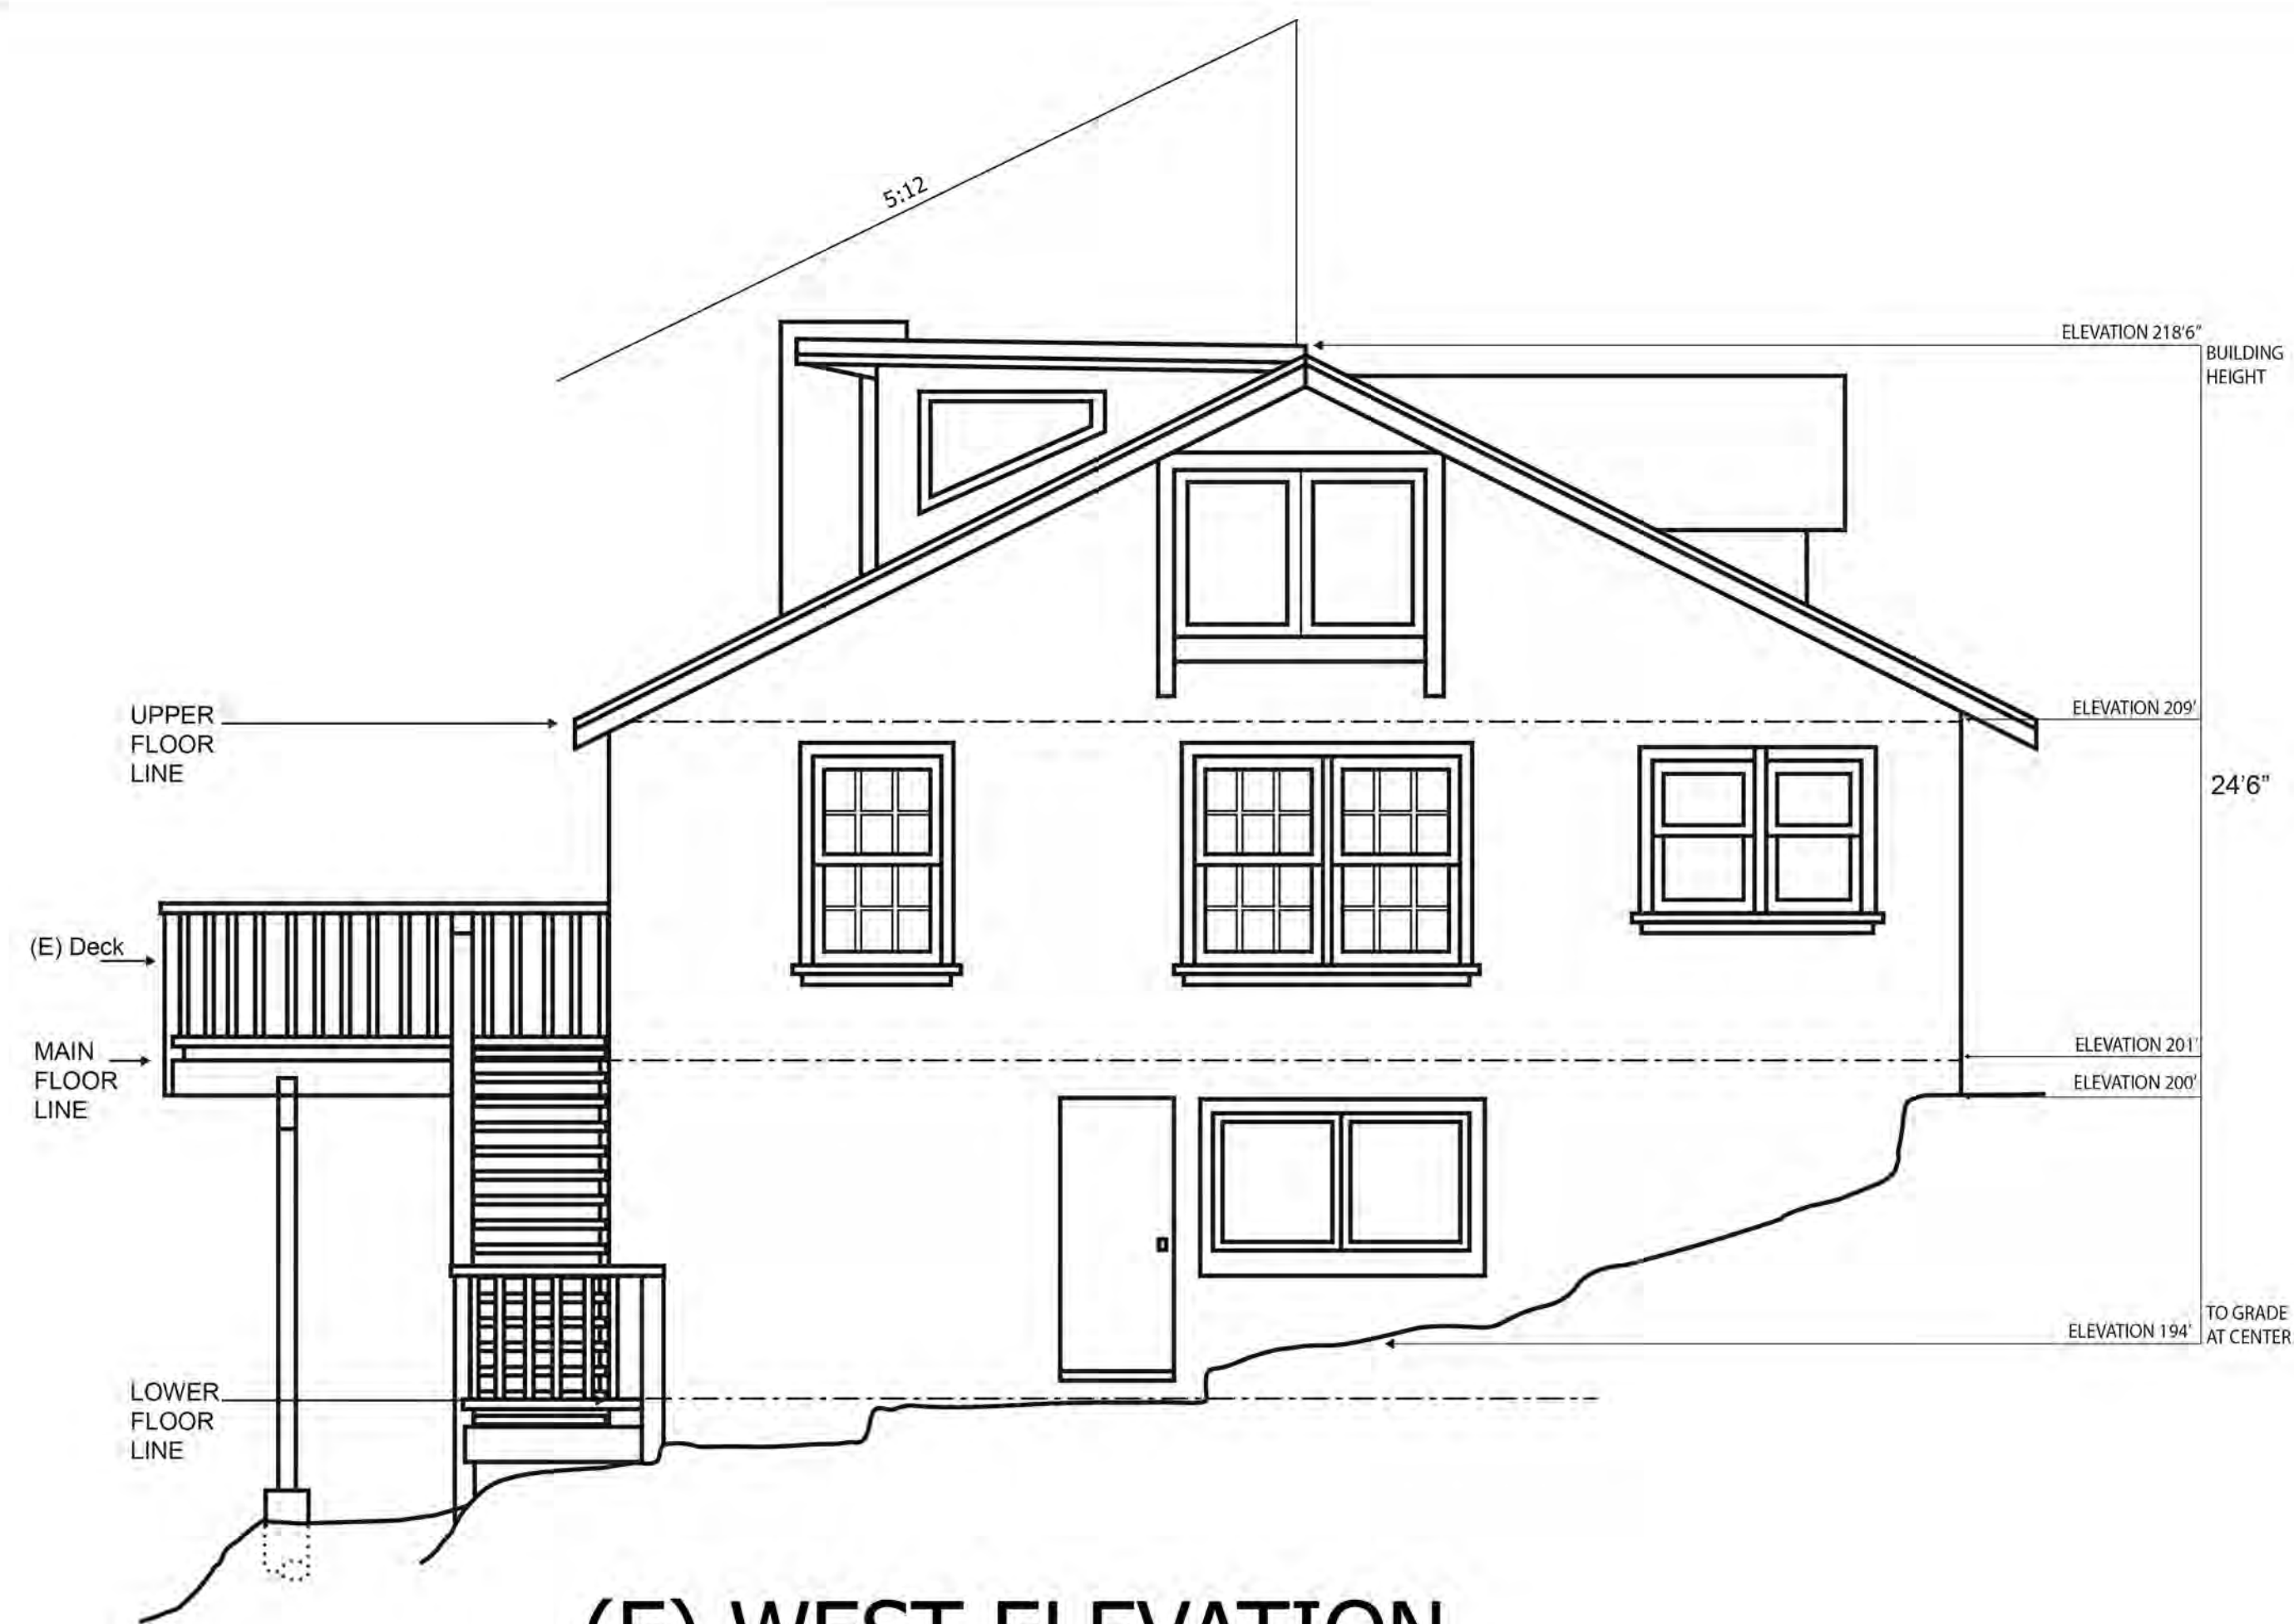


(E) WEST ELEVATION
1/4" = 1'0"

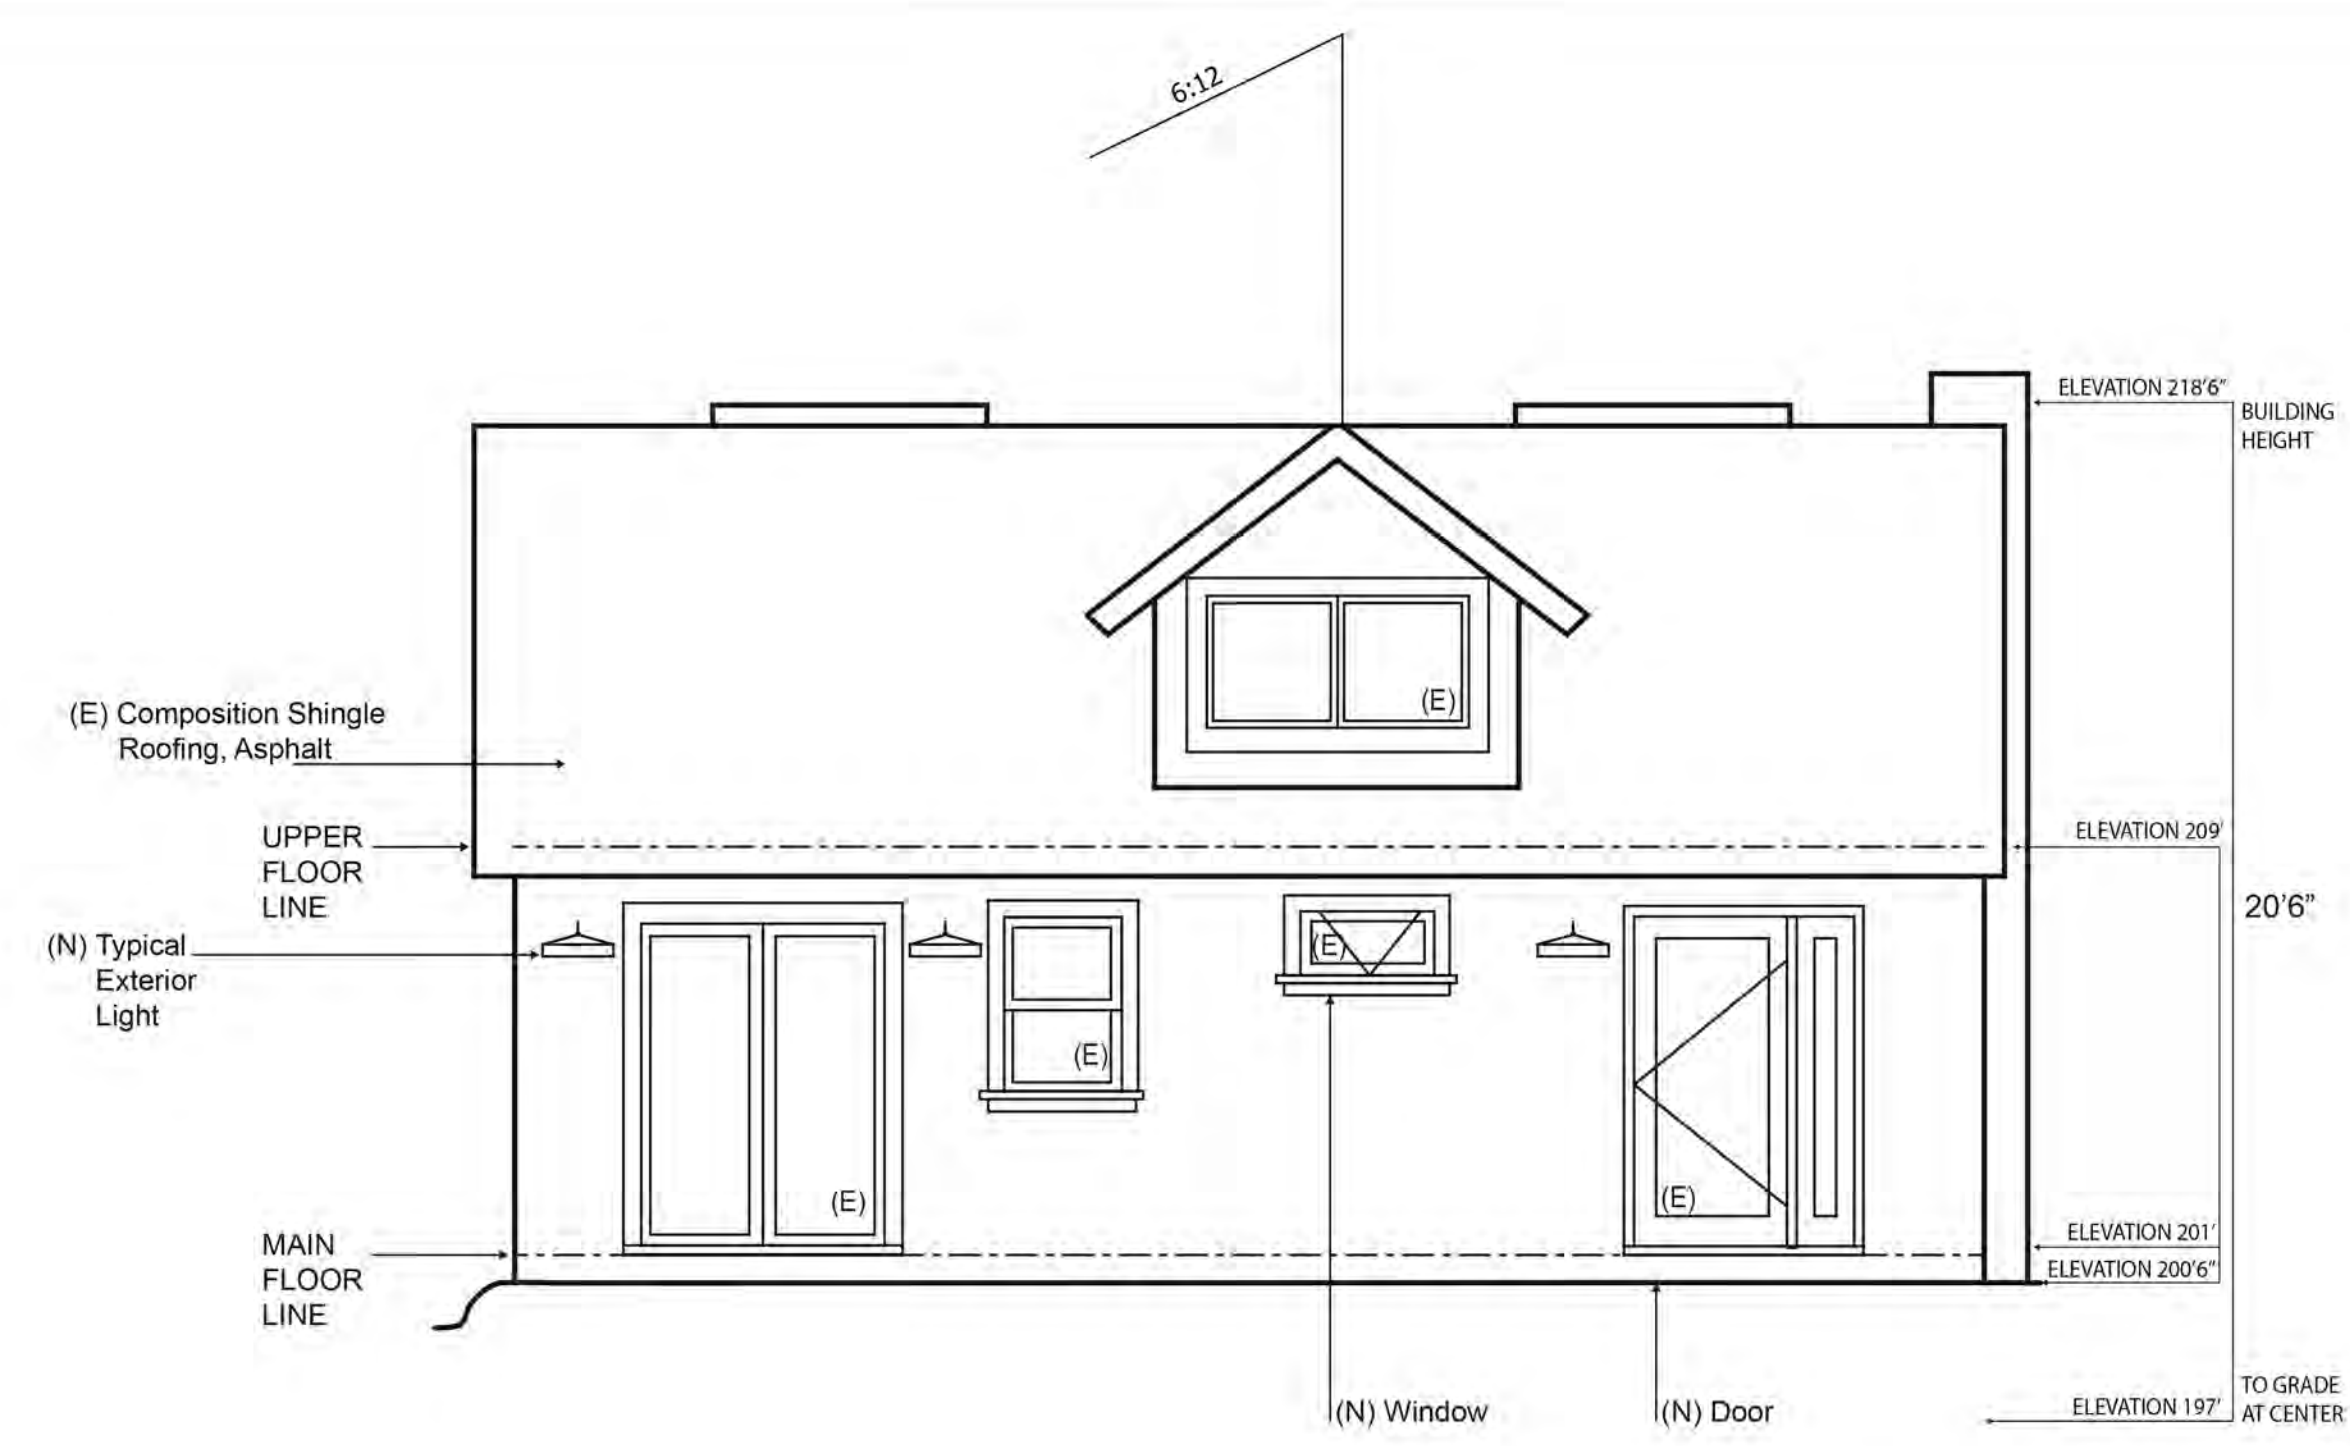


(E) SOUTH ELEVATION
1/4" = 1'0"

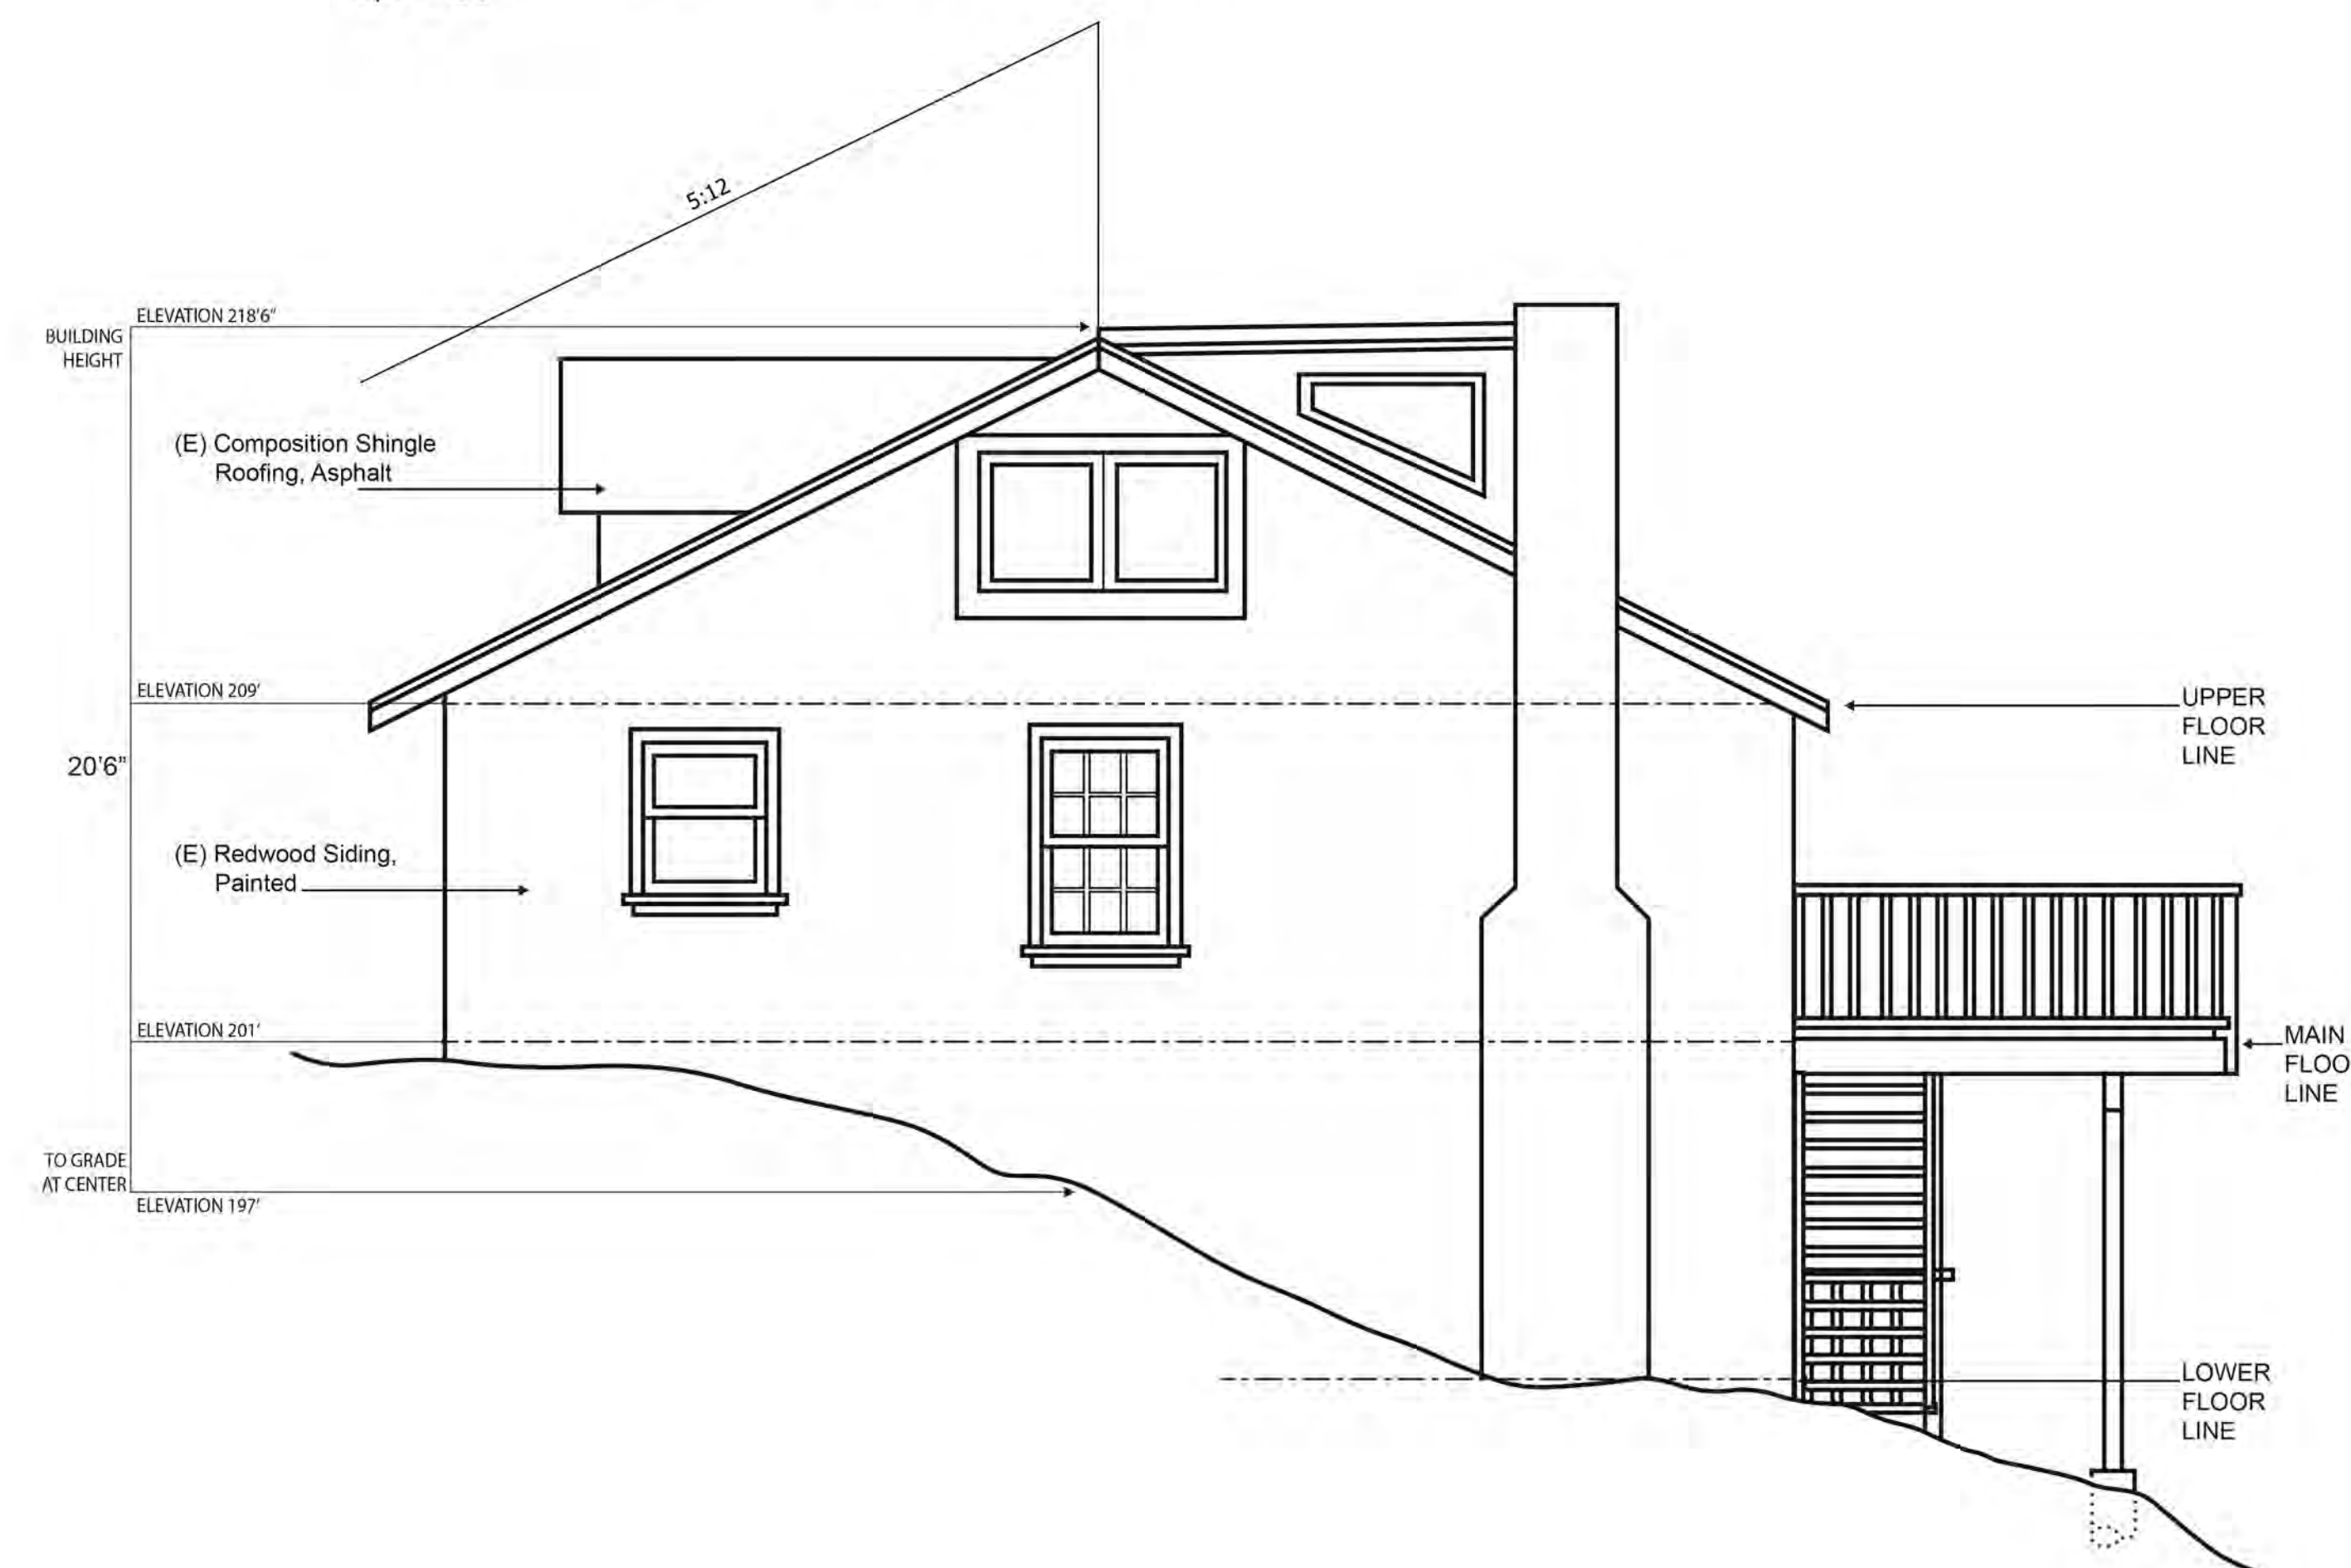

(E) EAST ELEVATION
1/4" = 1'0"

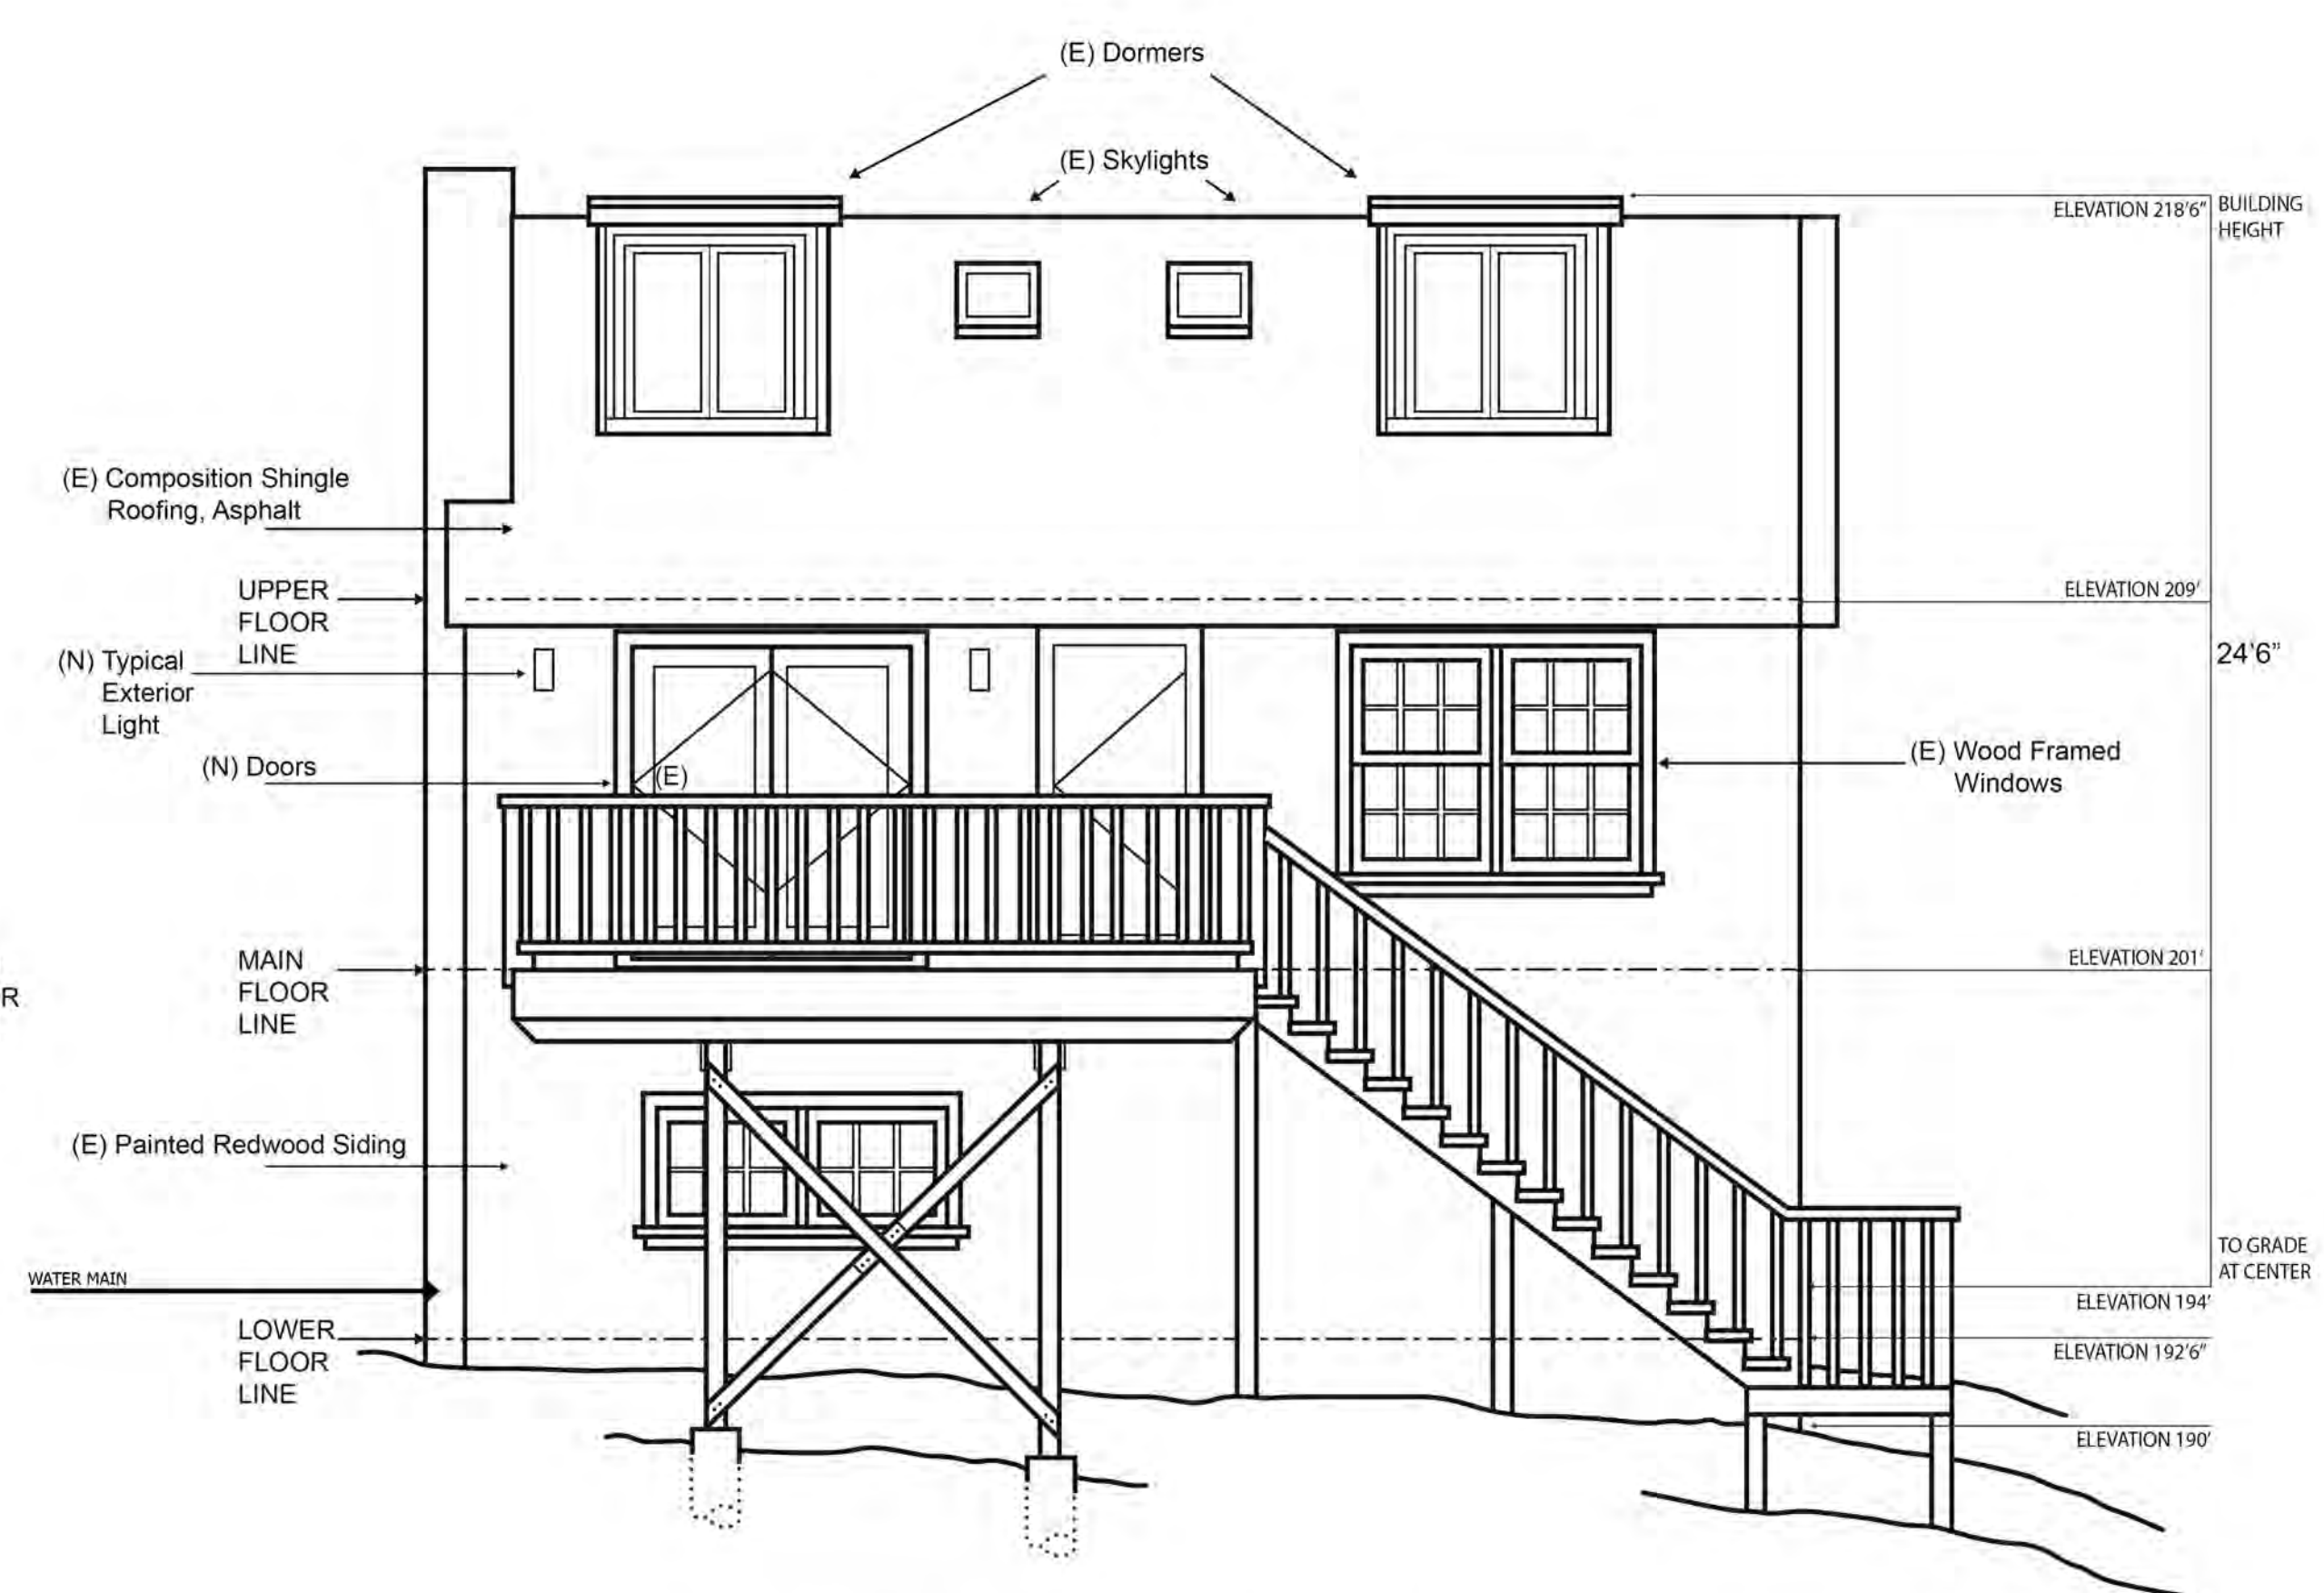

(E) NORTH ELEVATION
1/4" = 1'0"

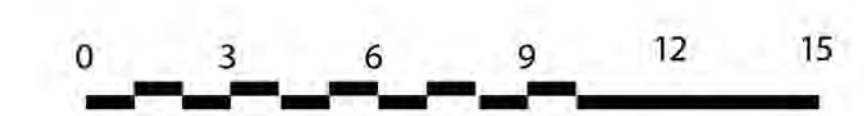

REVISIONS BY

Kent Matheson
139 Forrest Avenue,
Fairfax, CA, 94930
415.516-8125
empiredeluxe@gmail.com

EXISTING
EXTERIOR ELEVATIONS

Remodel
MATHESON RESIDENCE
139 Forrest Ave. Fairfax, CA
APN: 002-192-51

Date: 02/02/2023
Scale:

Sheet: **3**
of: **6**

REVISIONS	BY



PROPOSED FLOOR PLANS


Remodel
MATHESON RESIDENCE
139 Forrest Ave. Fairfax, CA
APN: 002-192-51

Date: 02/02/2023
Scale:


Sheet: **2**
of: **6**

LEGEND


- WALL EXISTING
- WALL ADDED
- WALL REMOVED
- RETAINING WALL

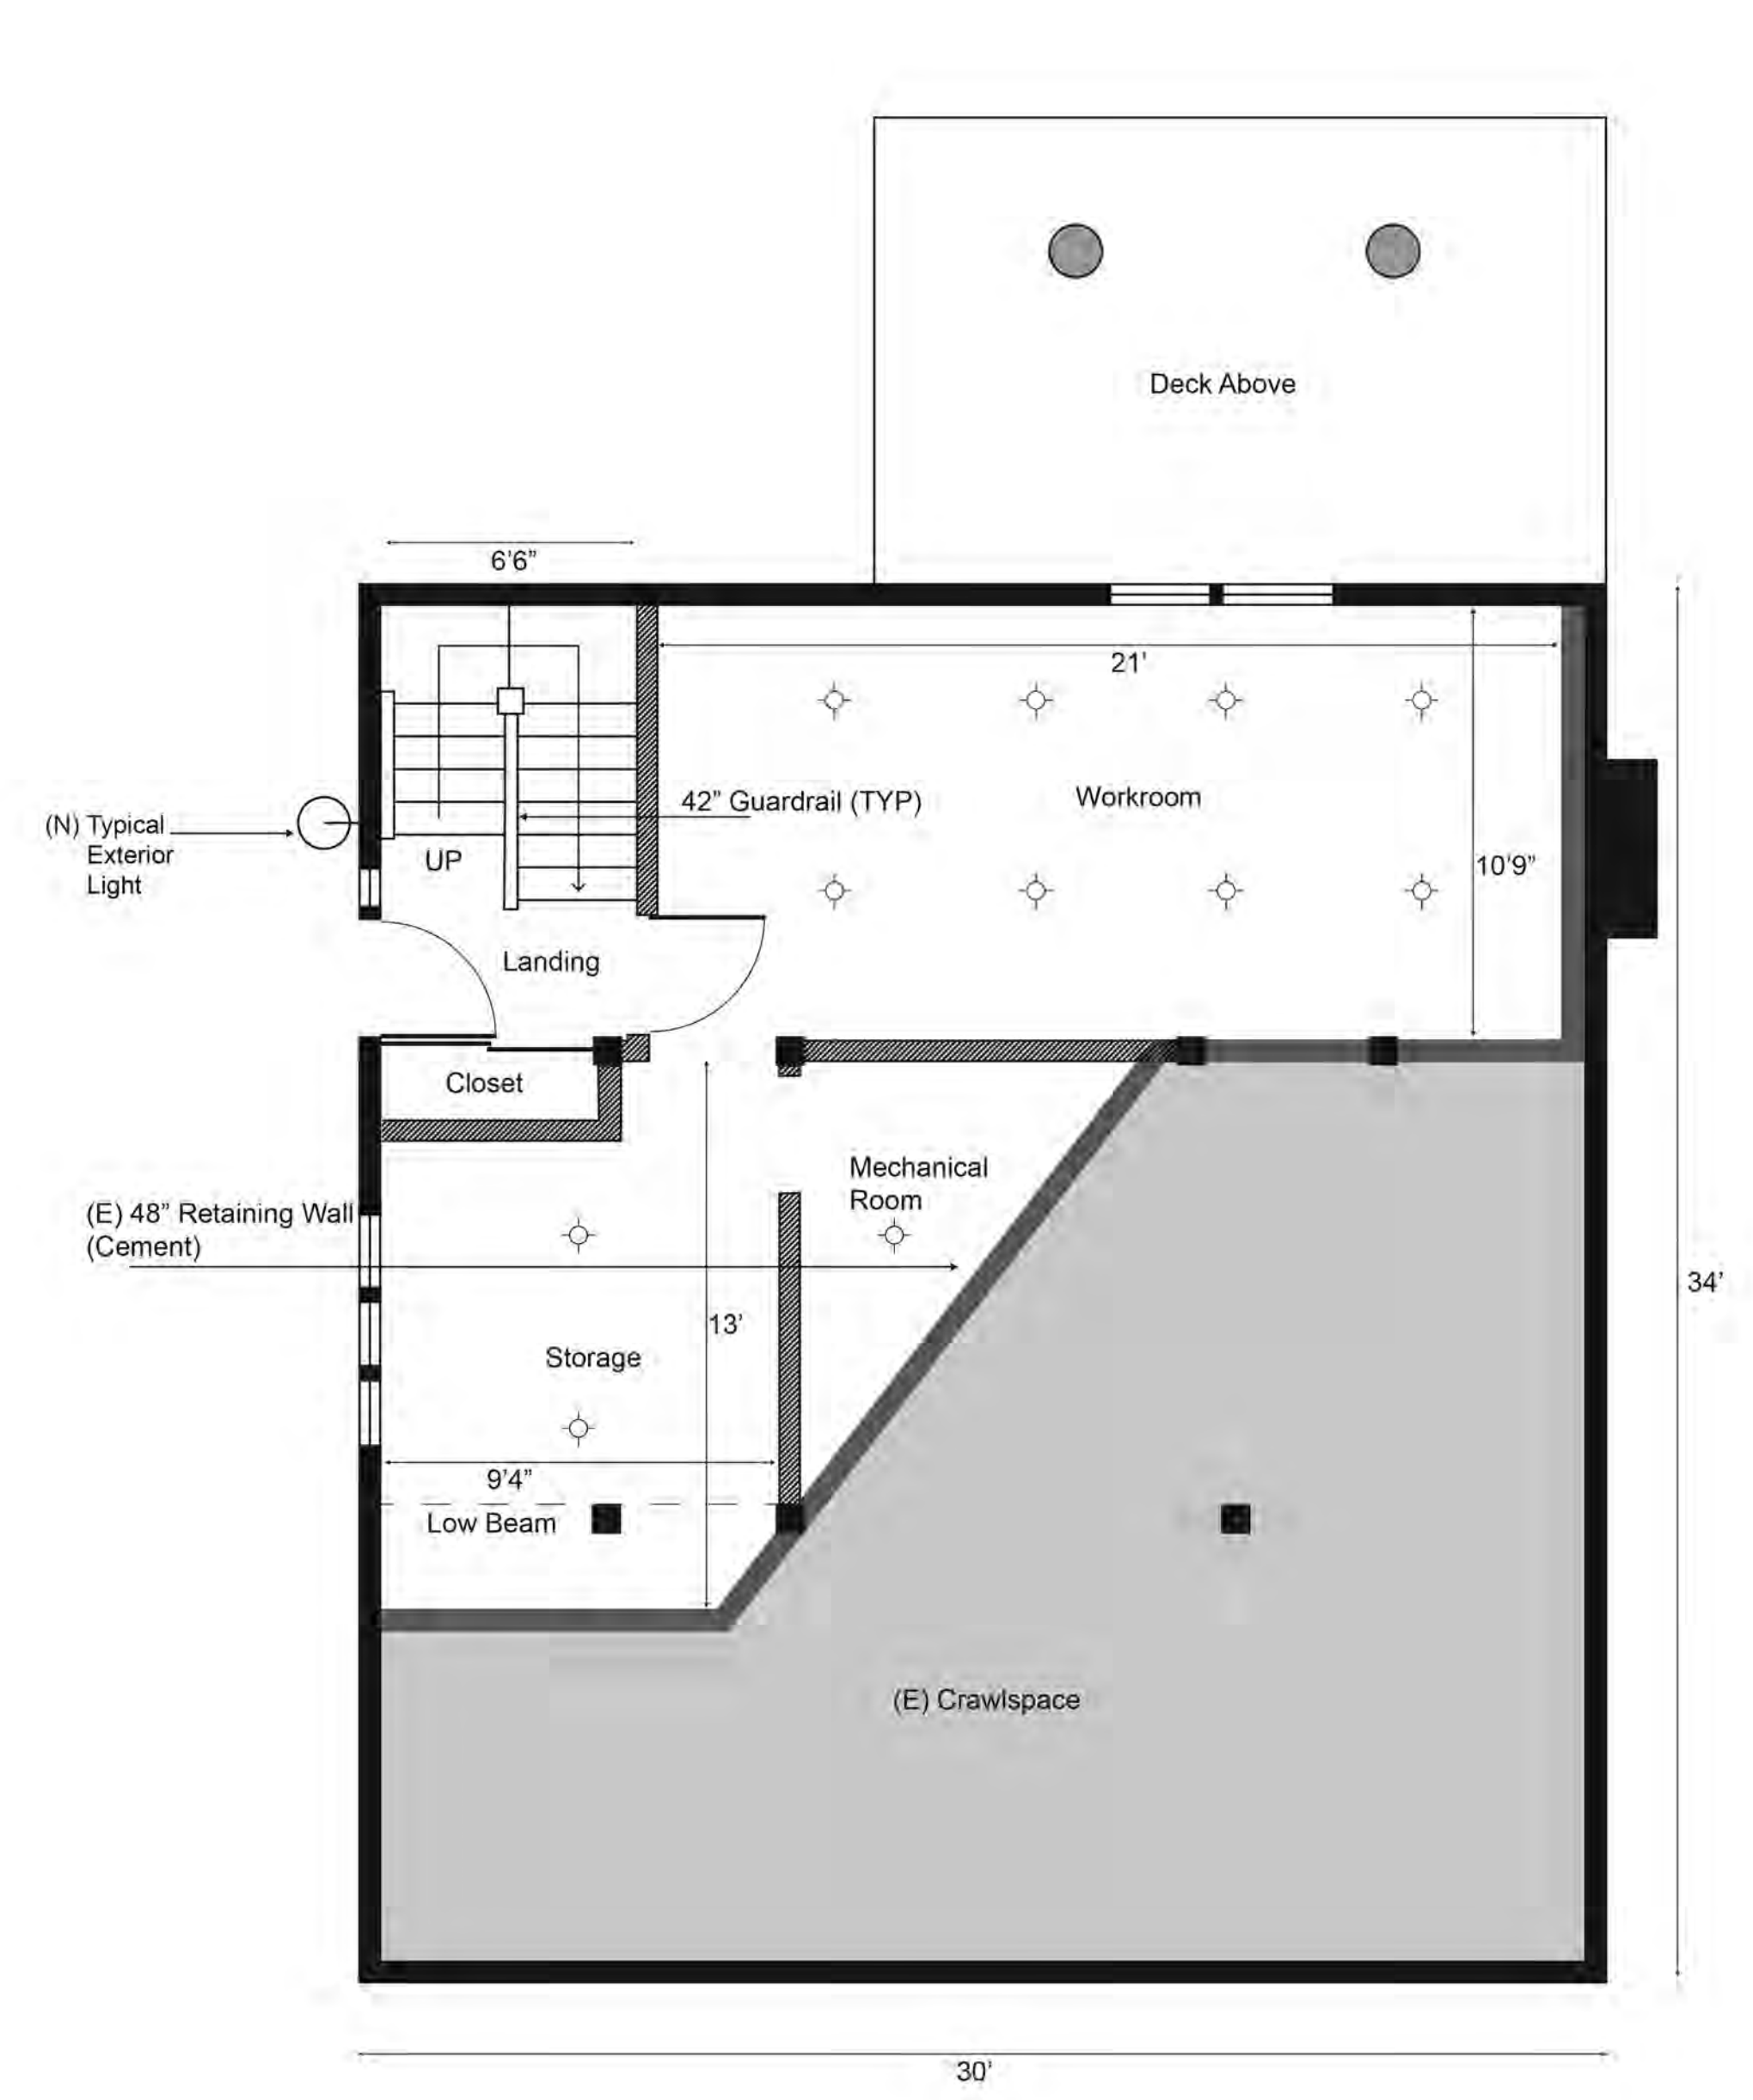



(N) LOWER FLOOR PLAN
1/4" = 1'0"

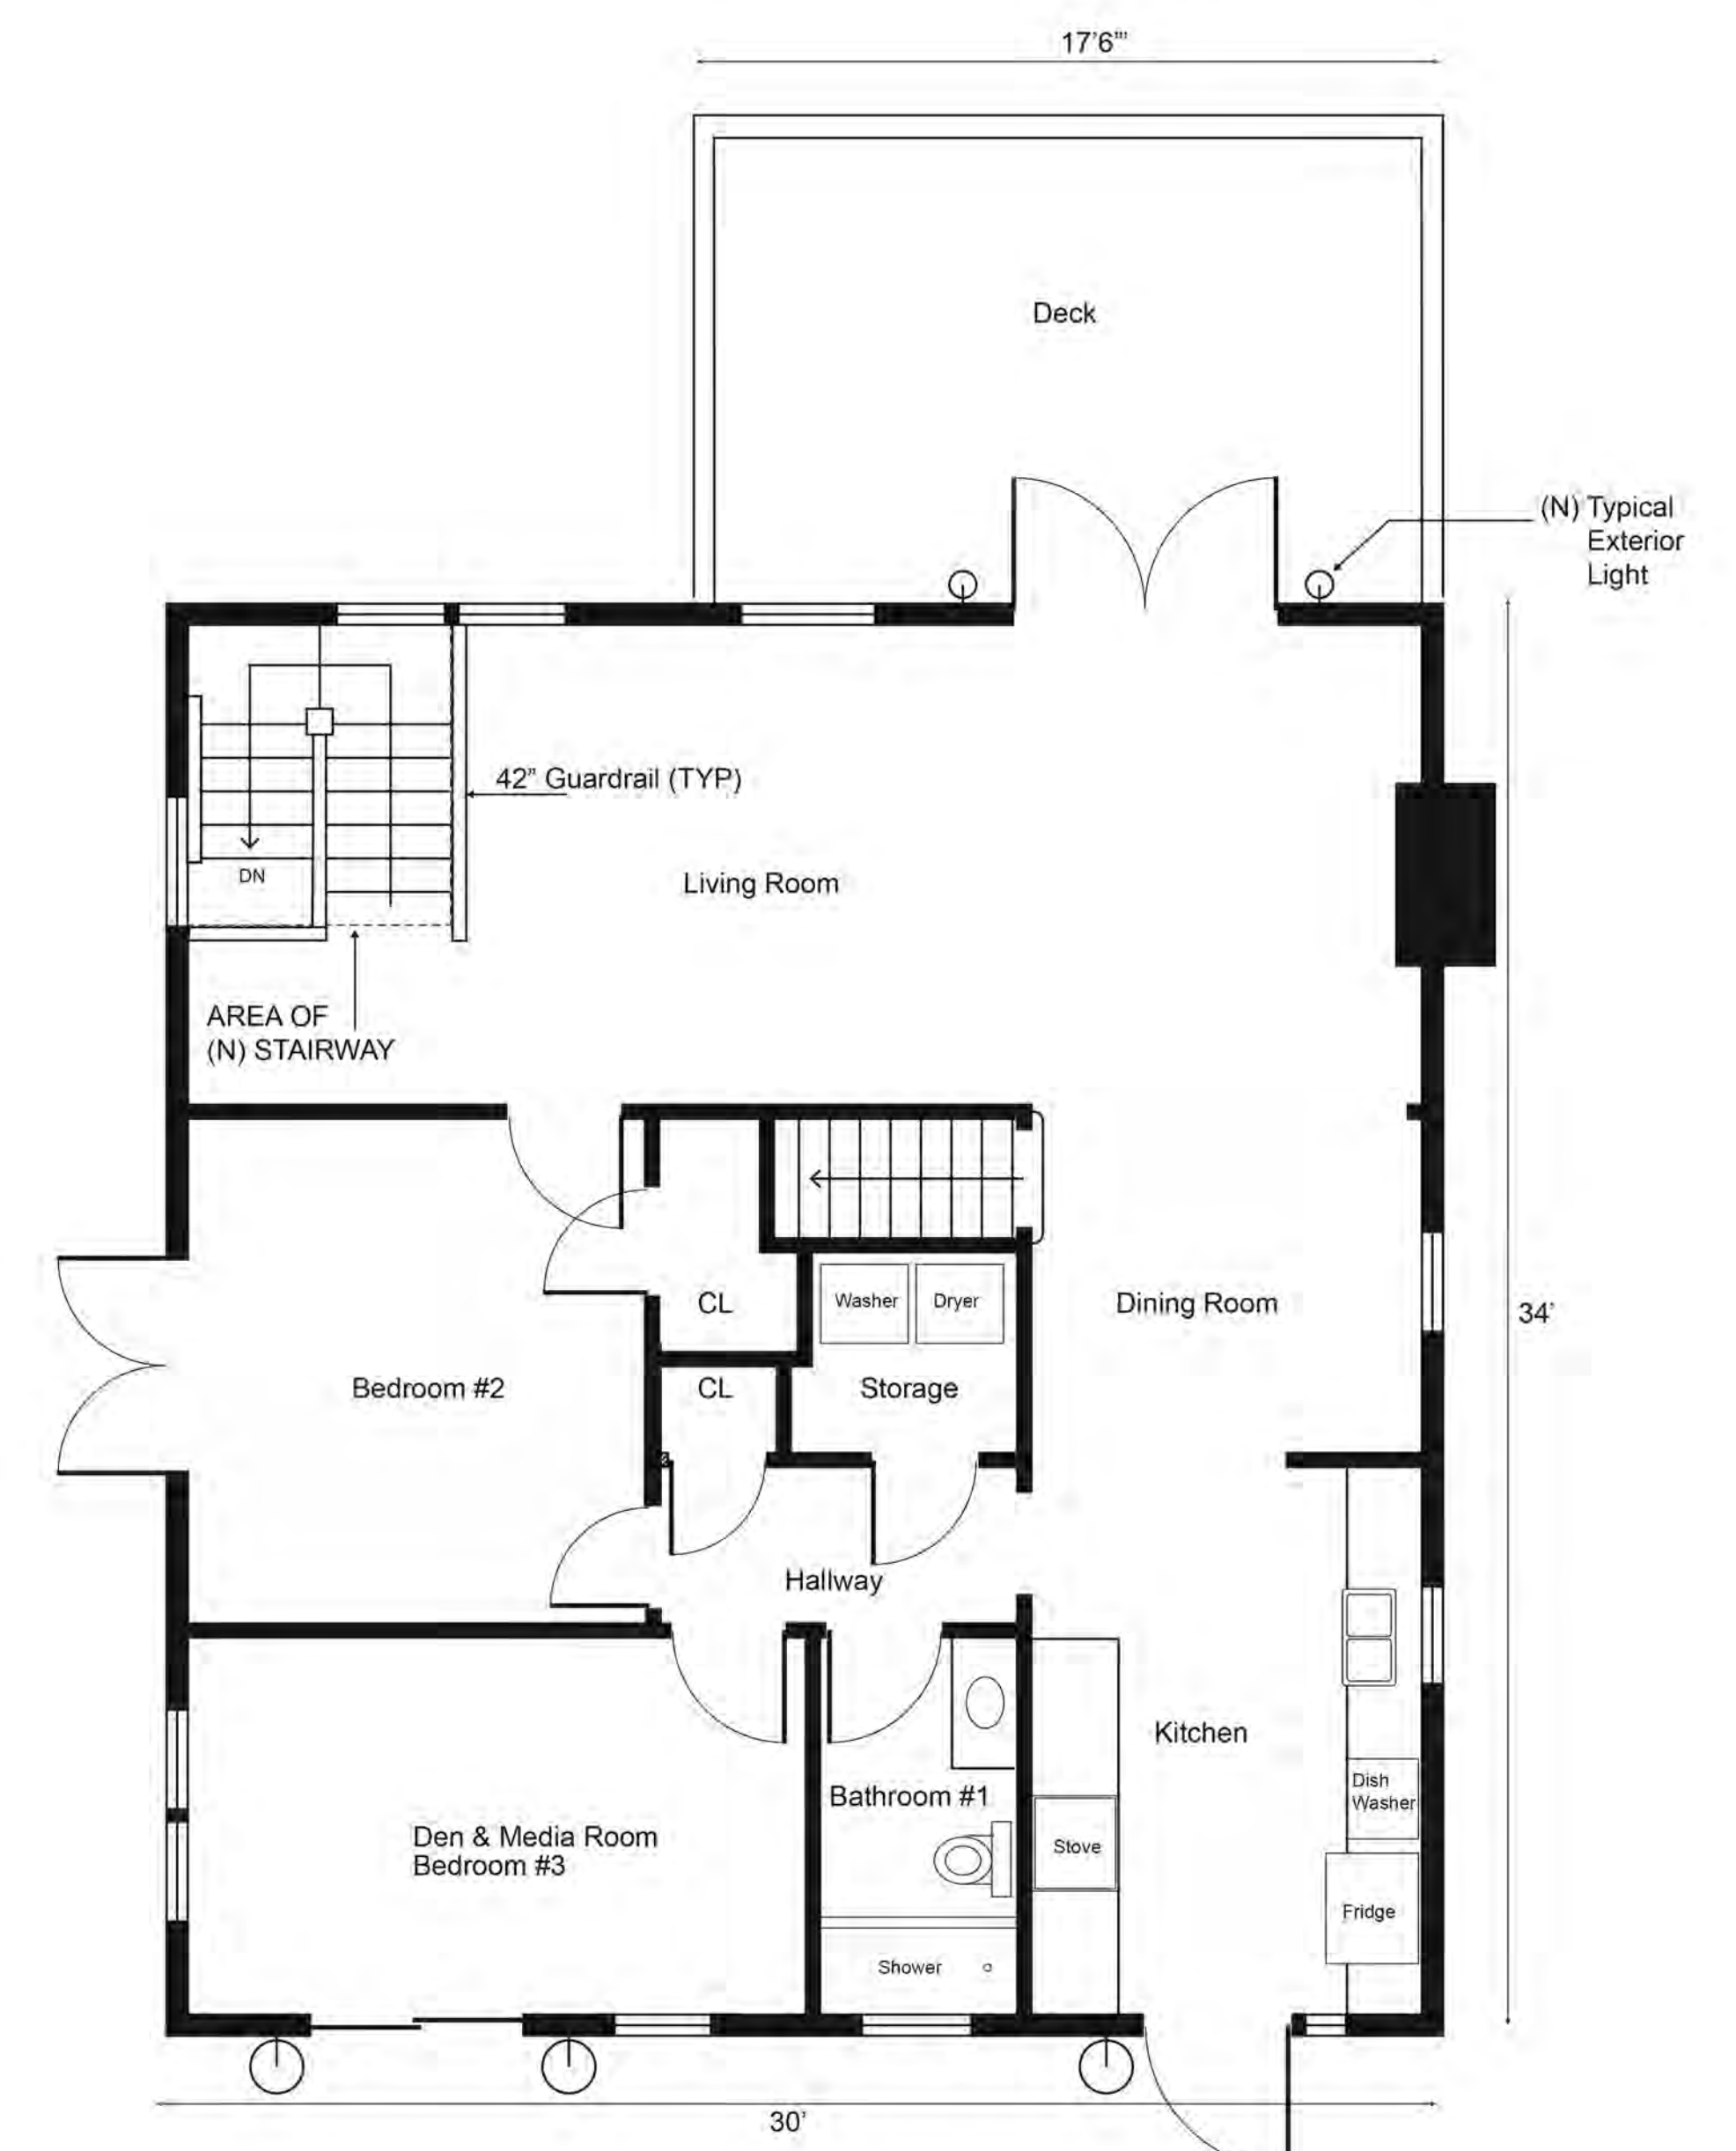


(N) MAIN FLOOR PLAN
1/4" = 1'0"

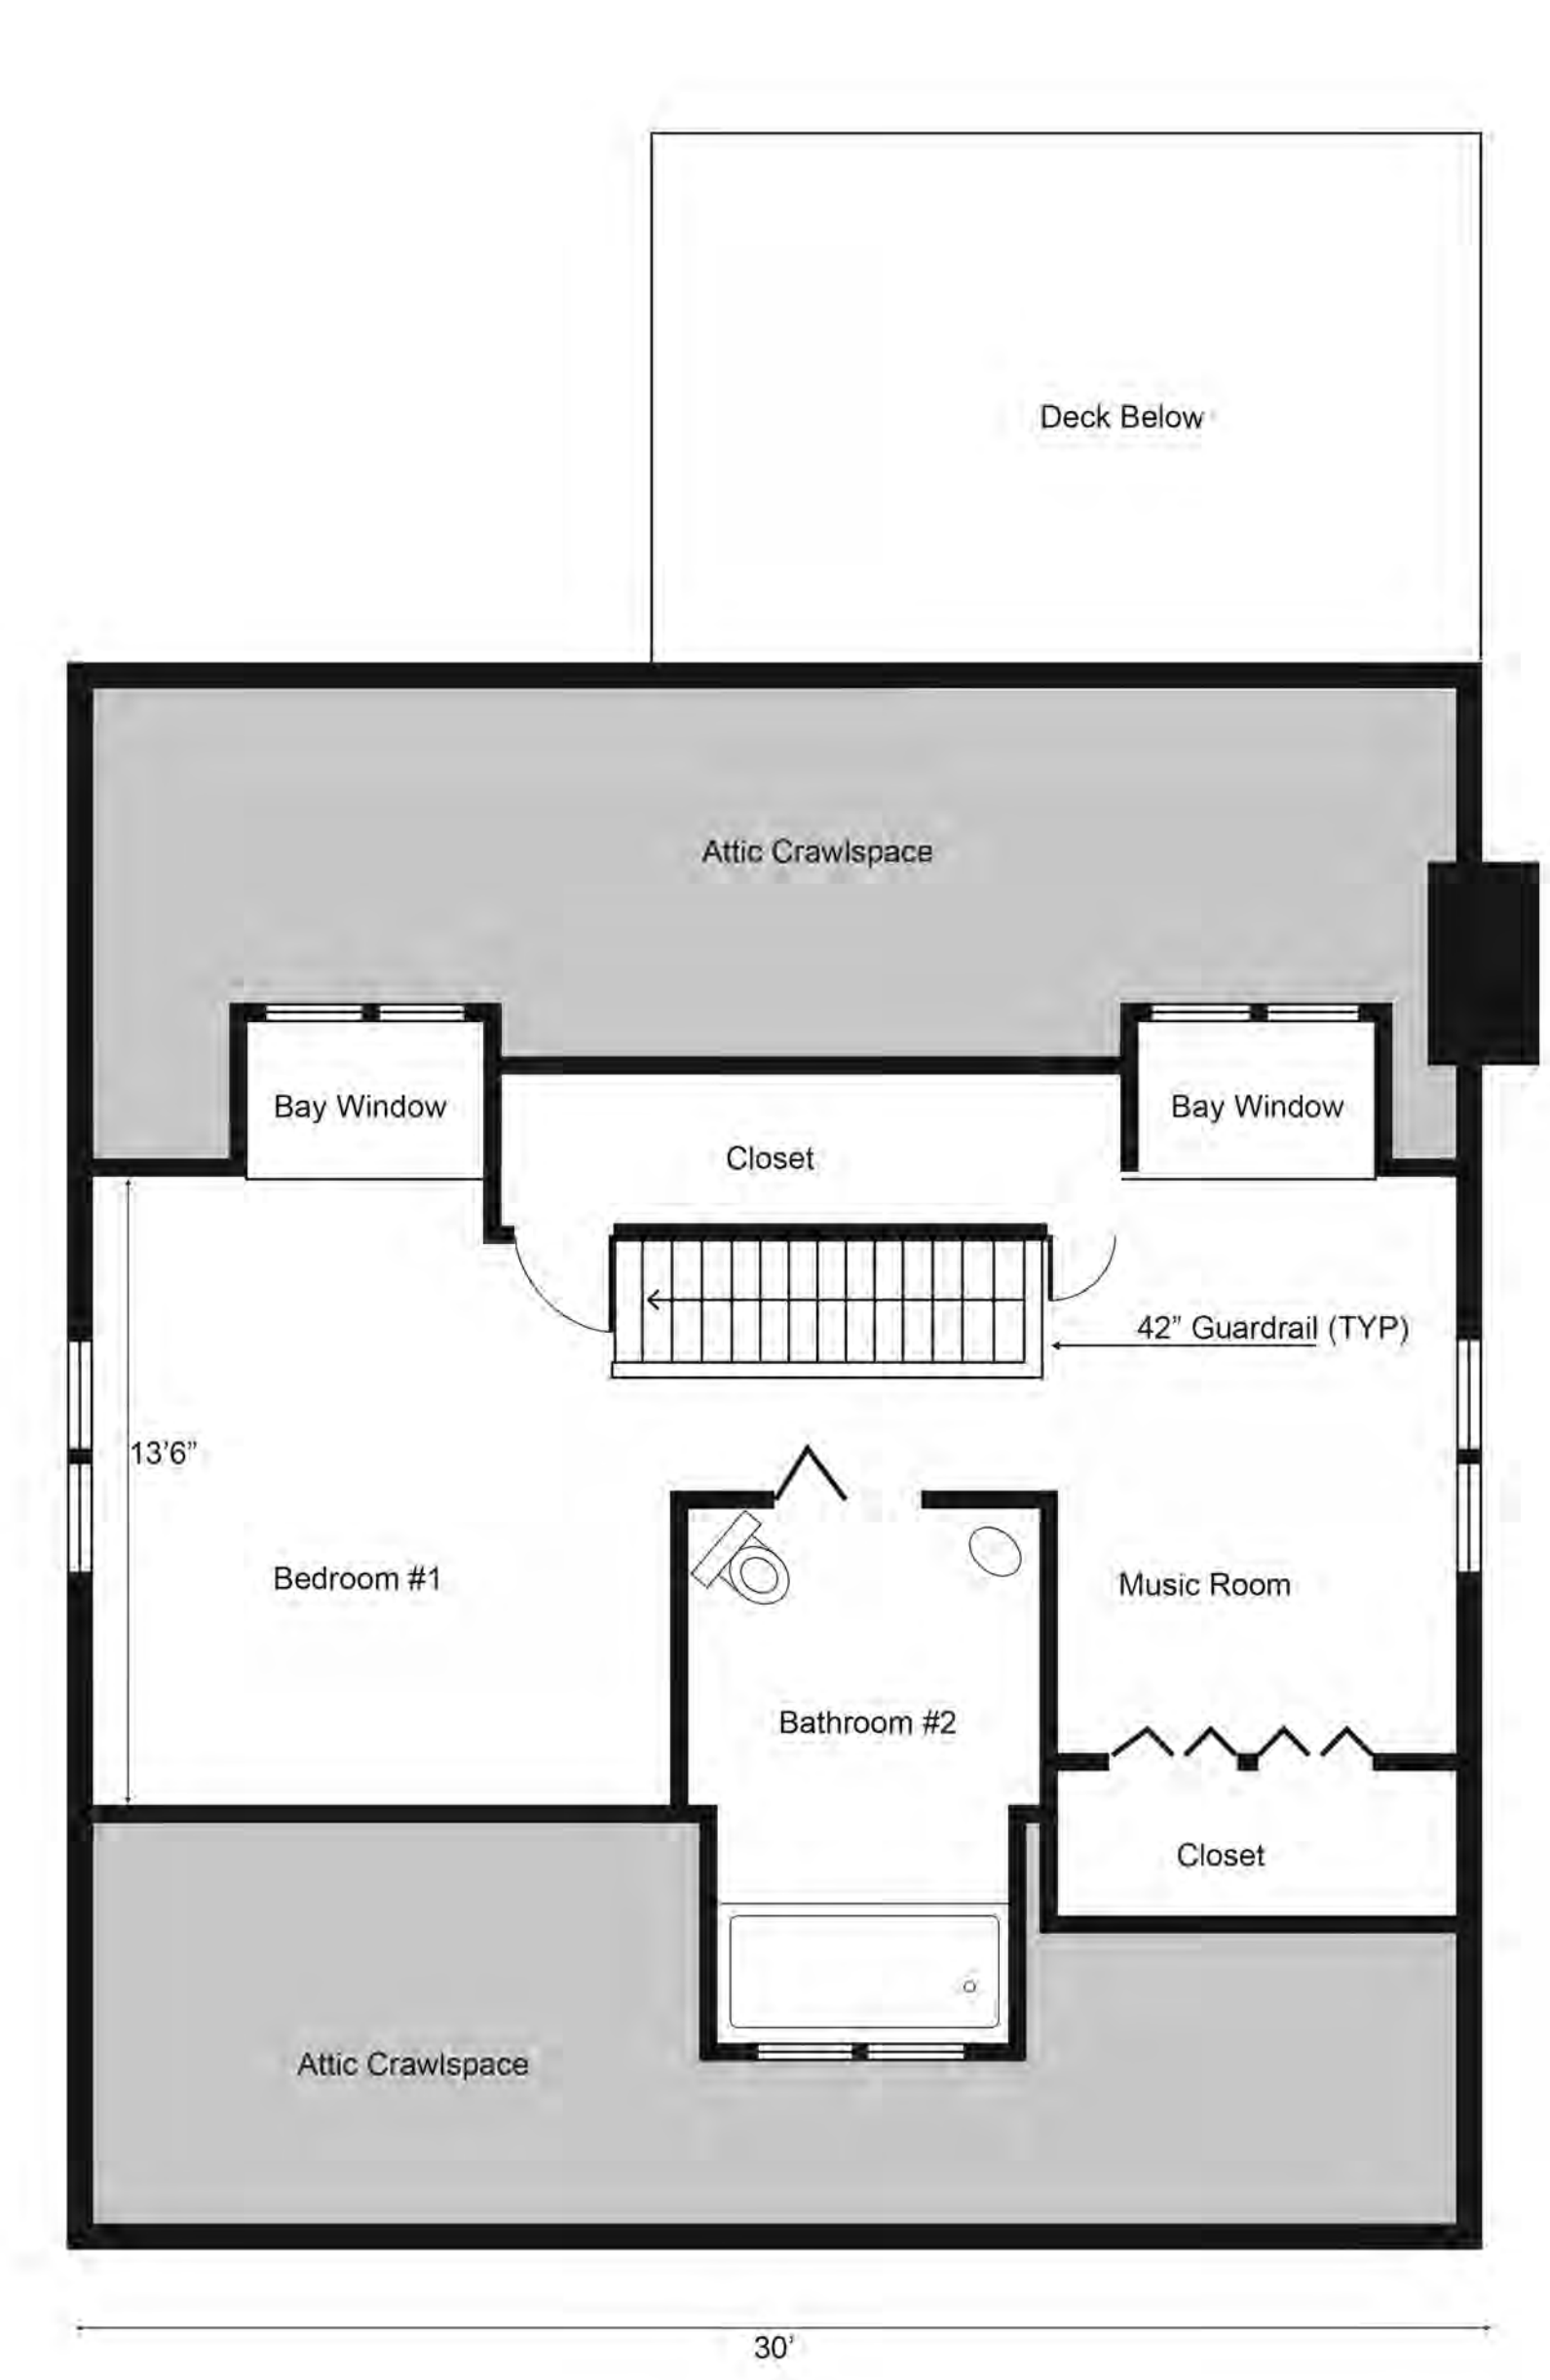


(N) UPPER FLOOR PLAN
1/4" = 1'0"

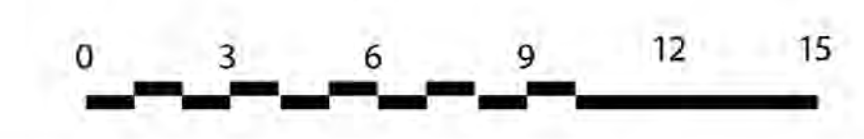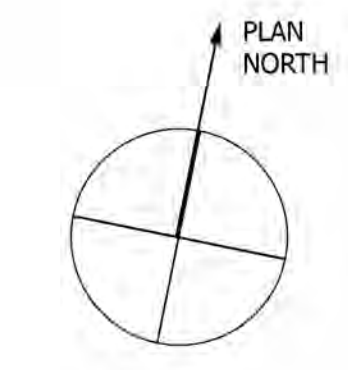


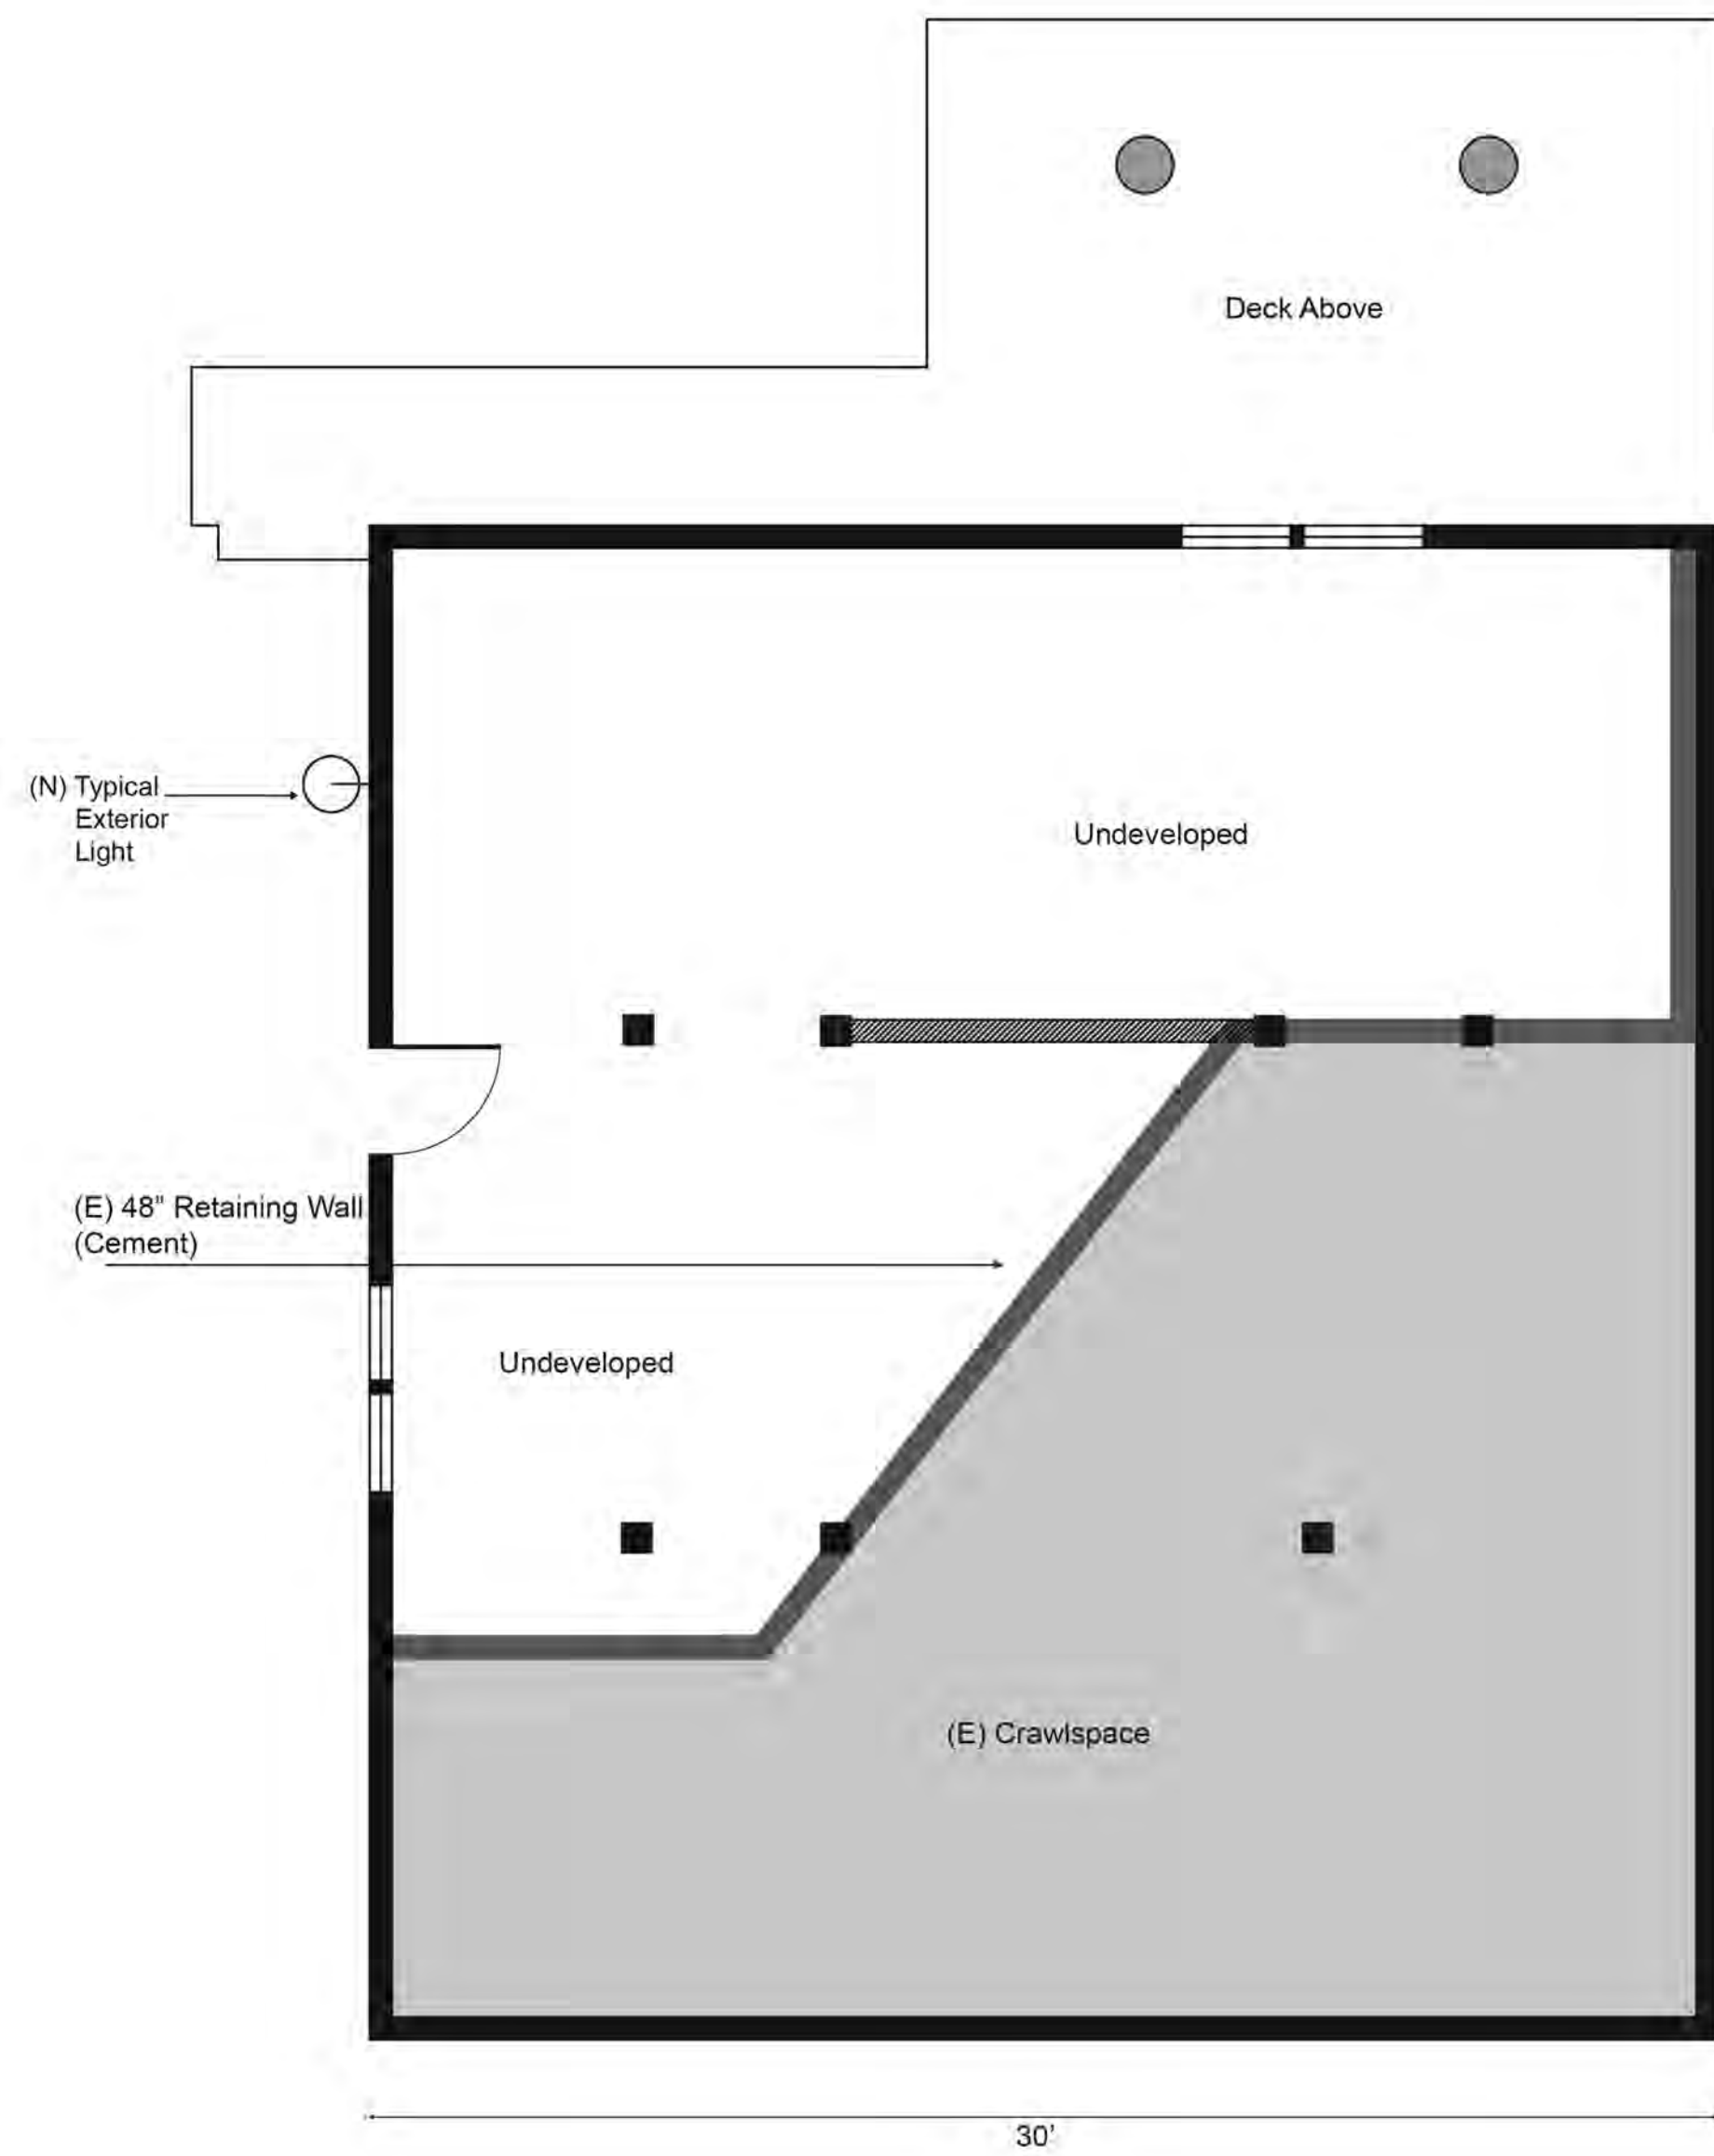



(E) LOWER FLOOR PLAN
1/4" = 1'0"

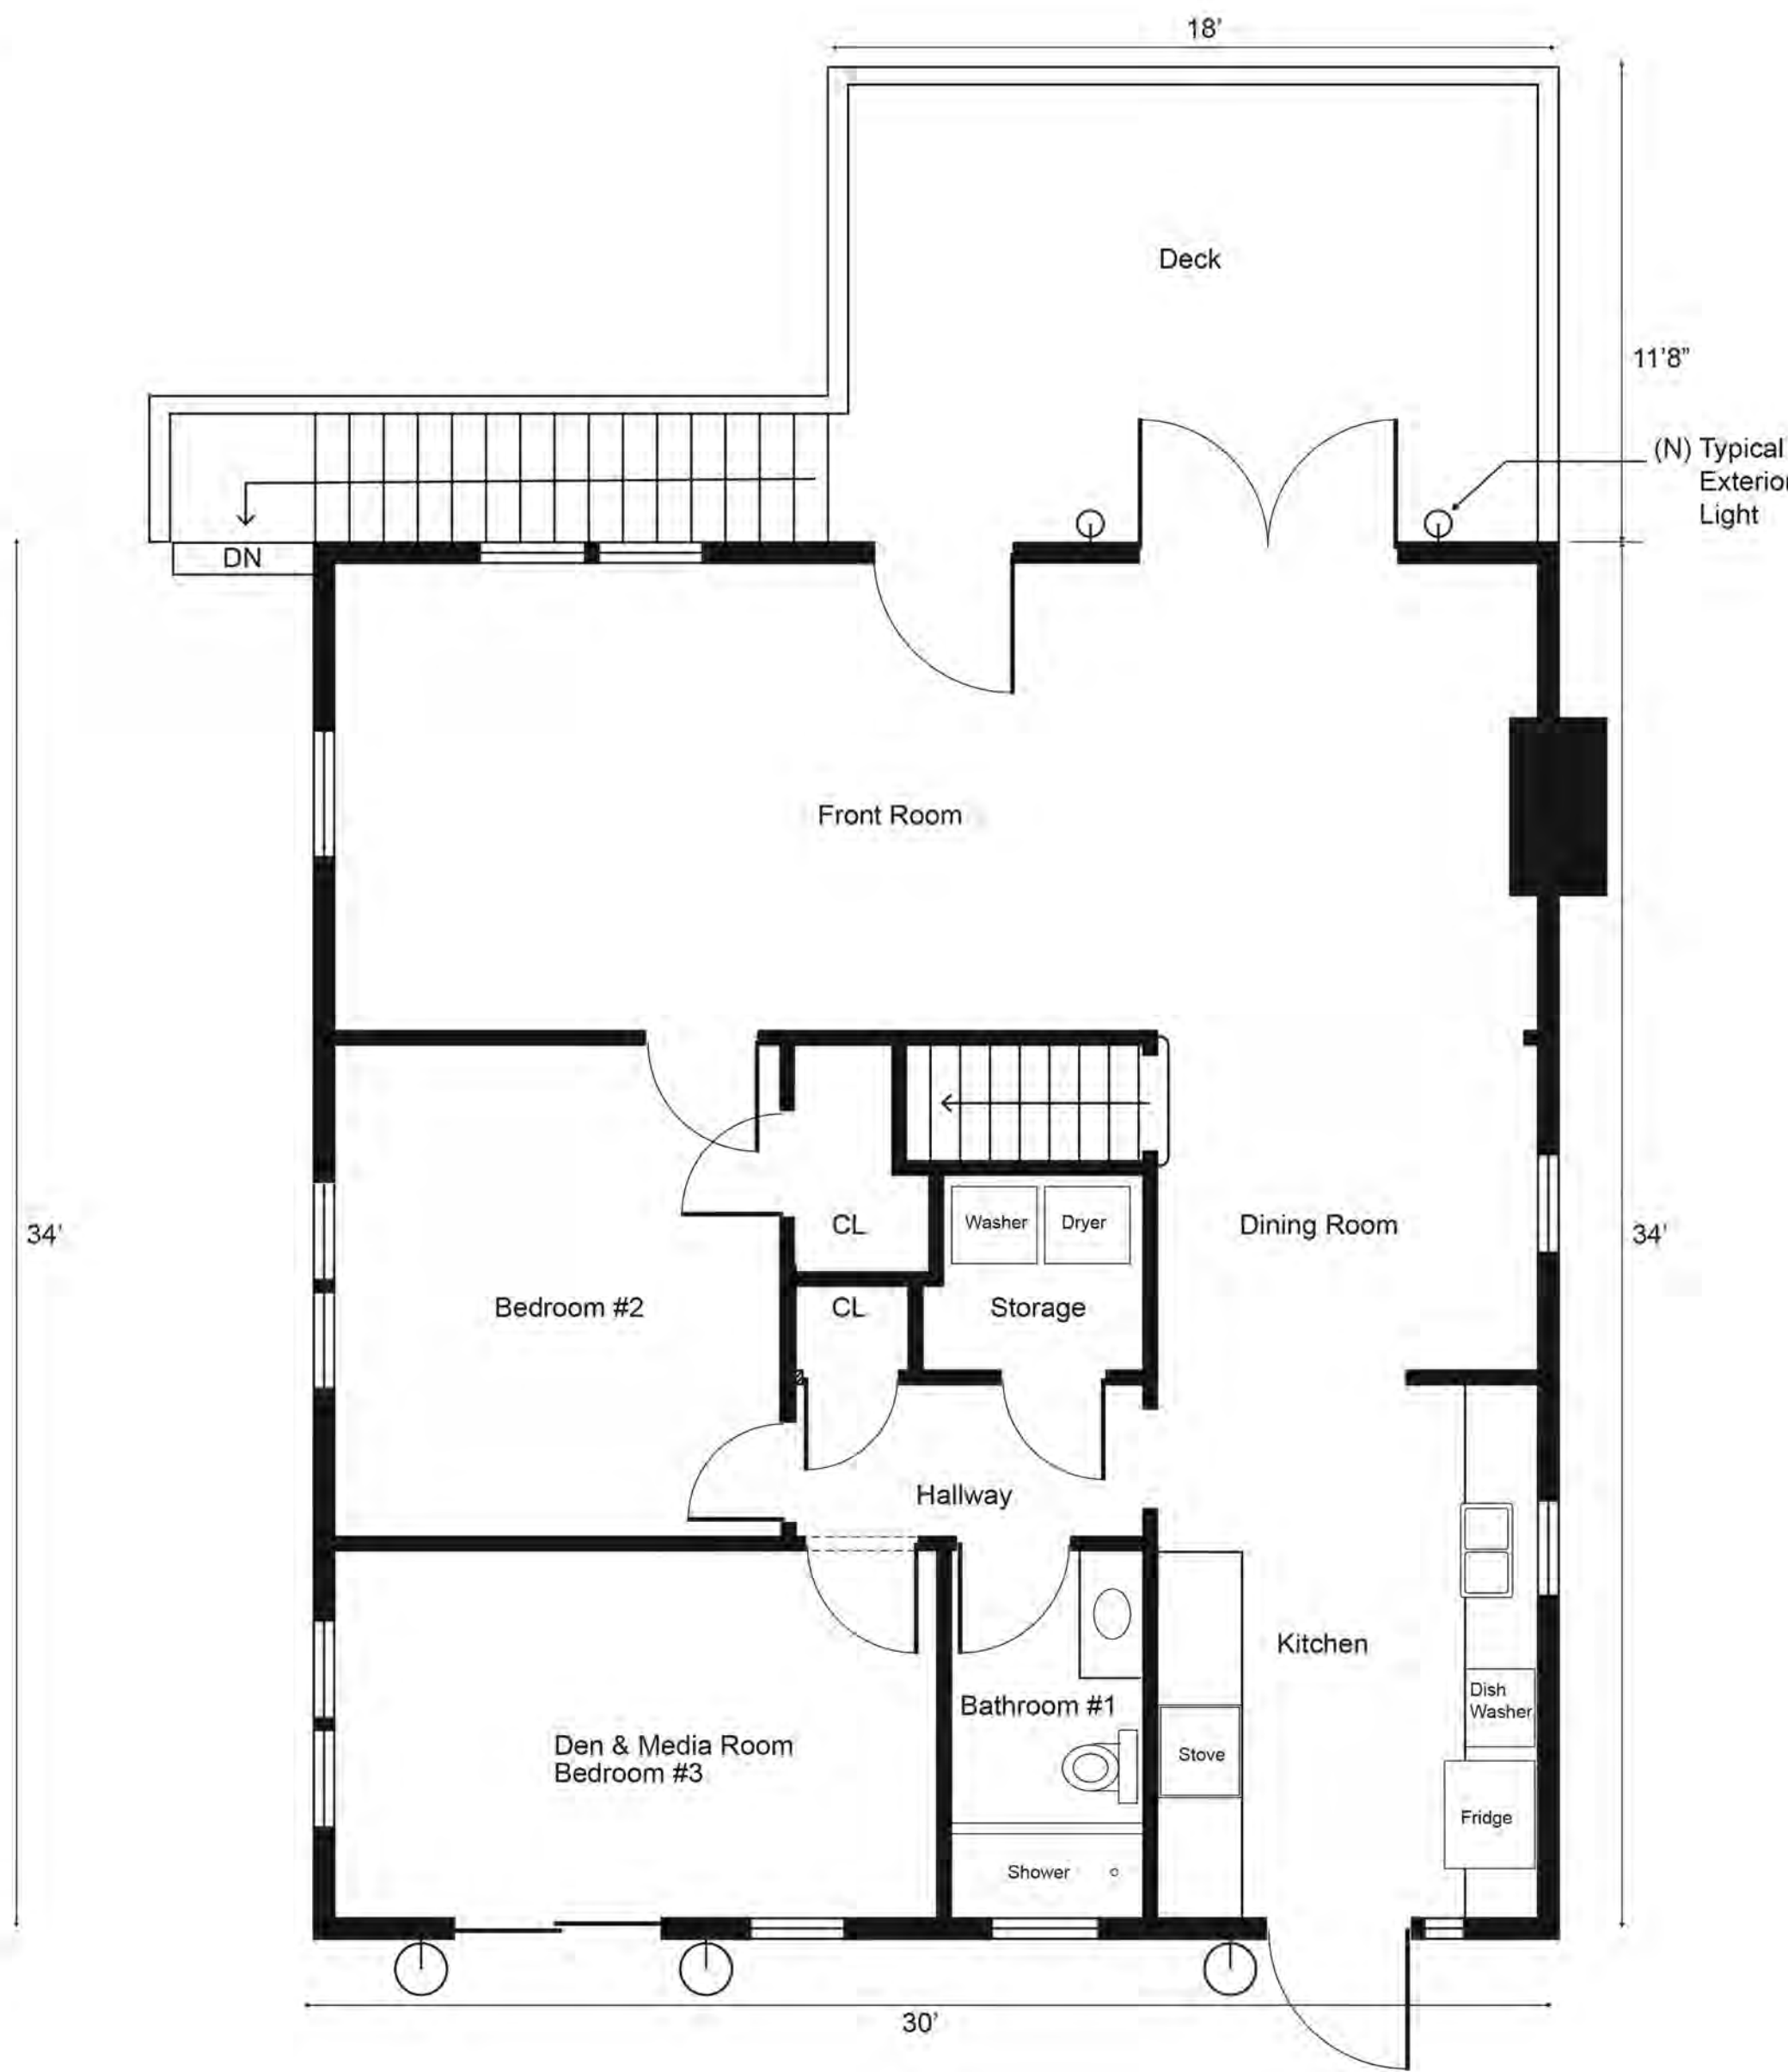

(E) MAIN FLOOR PLAN
1/4" = 1'0"

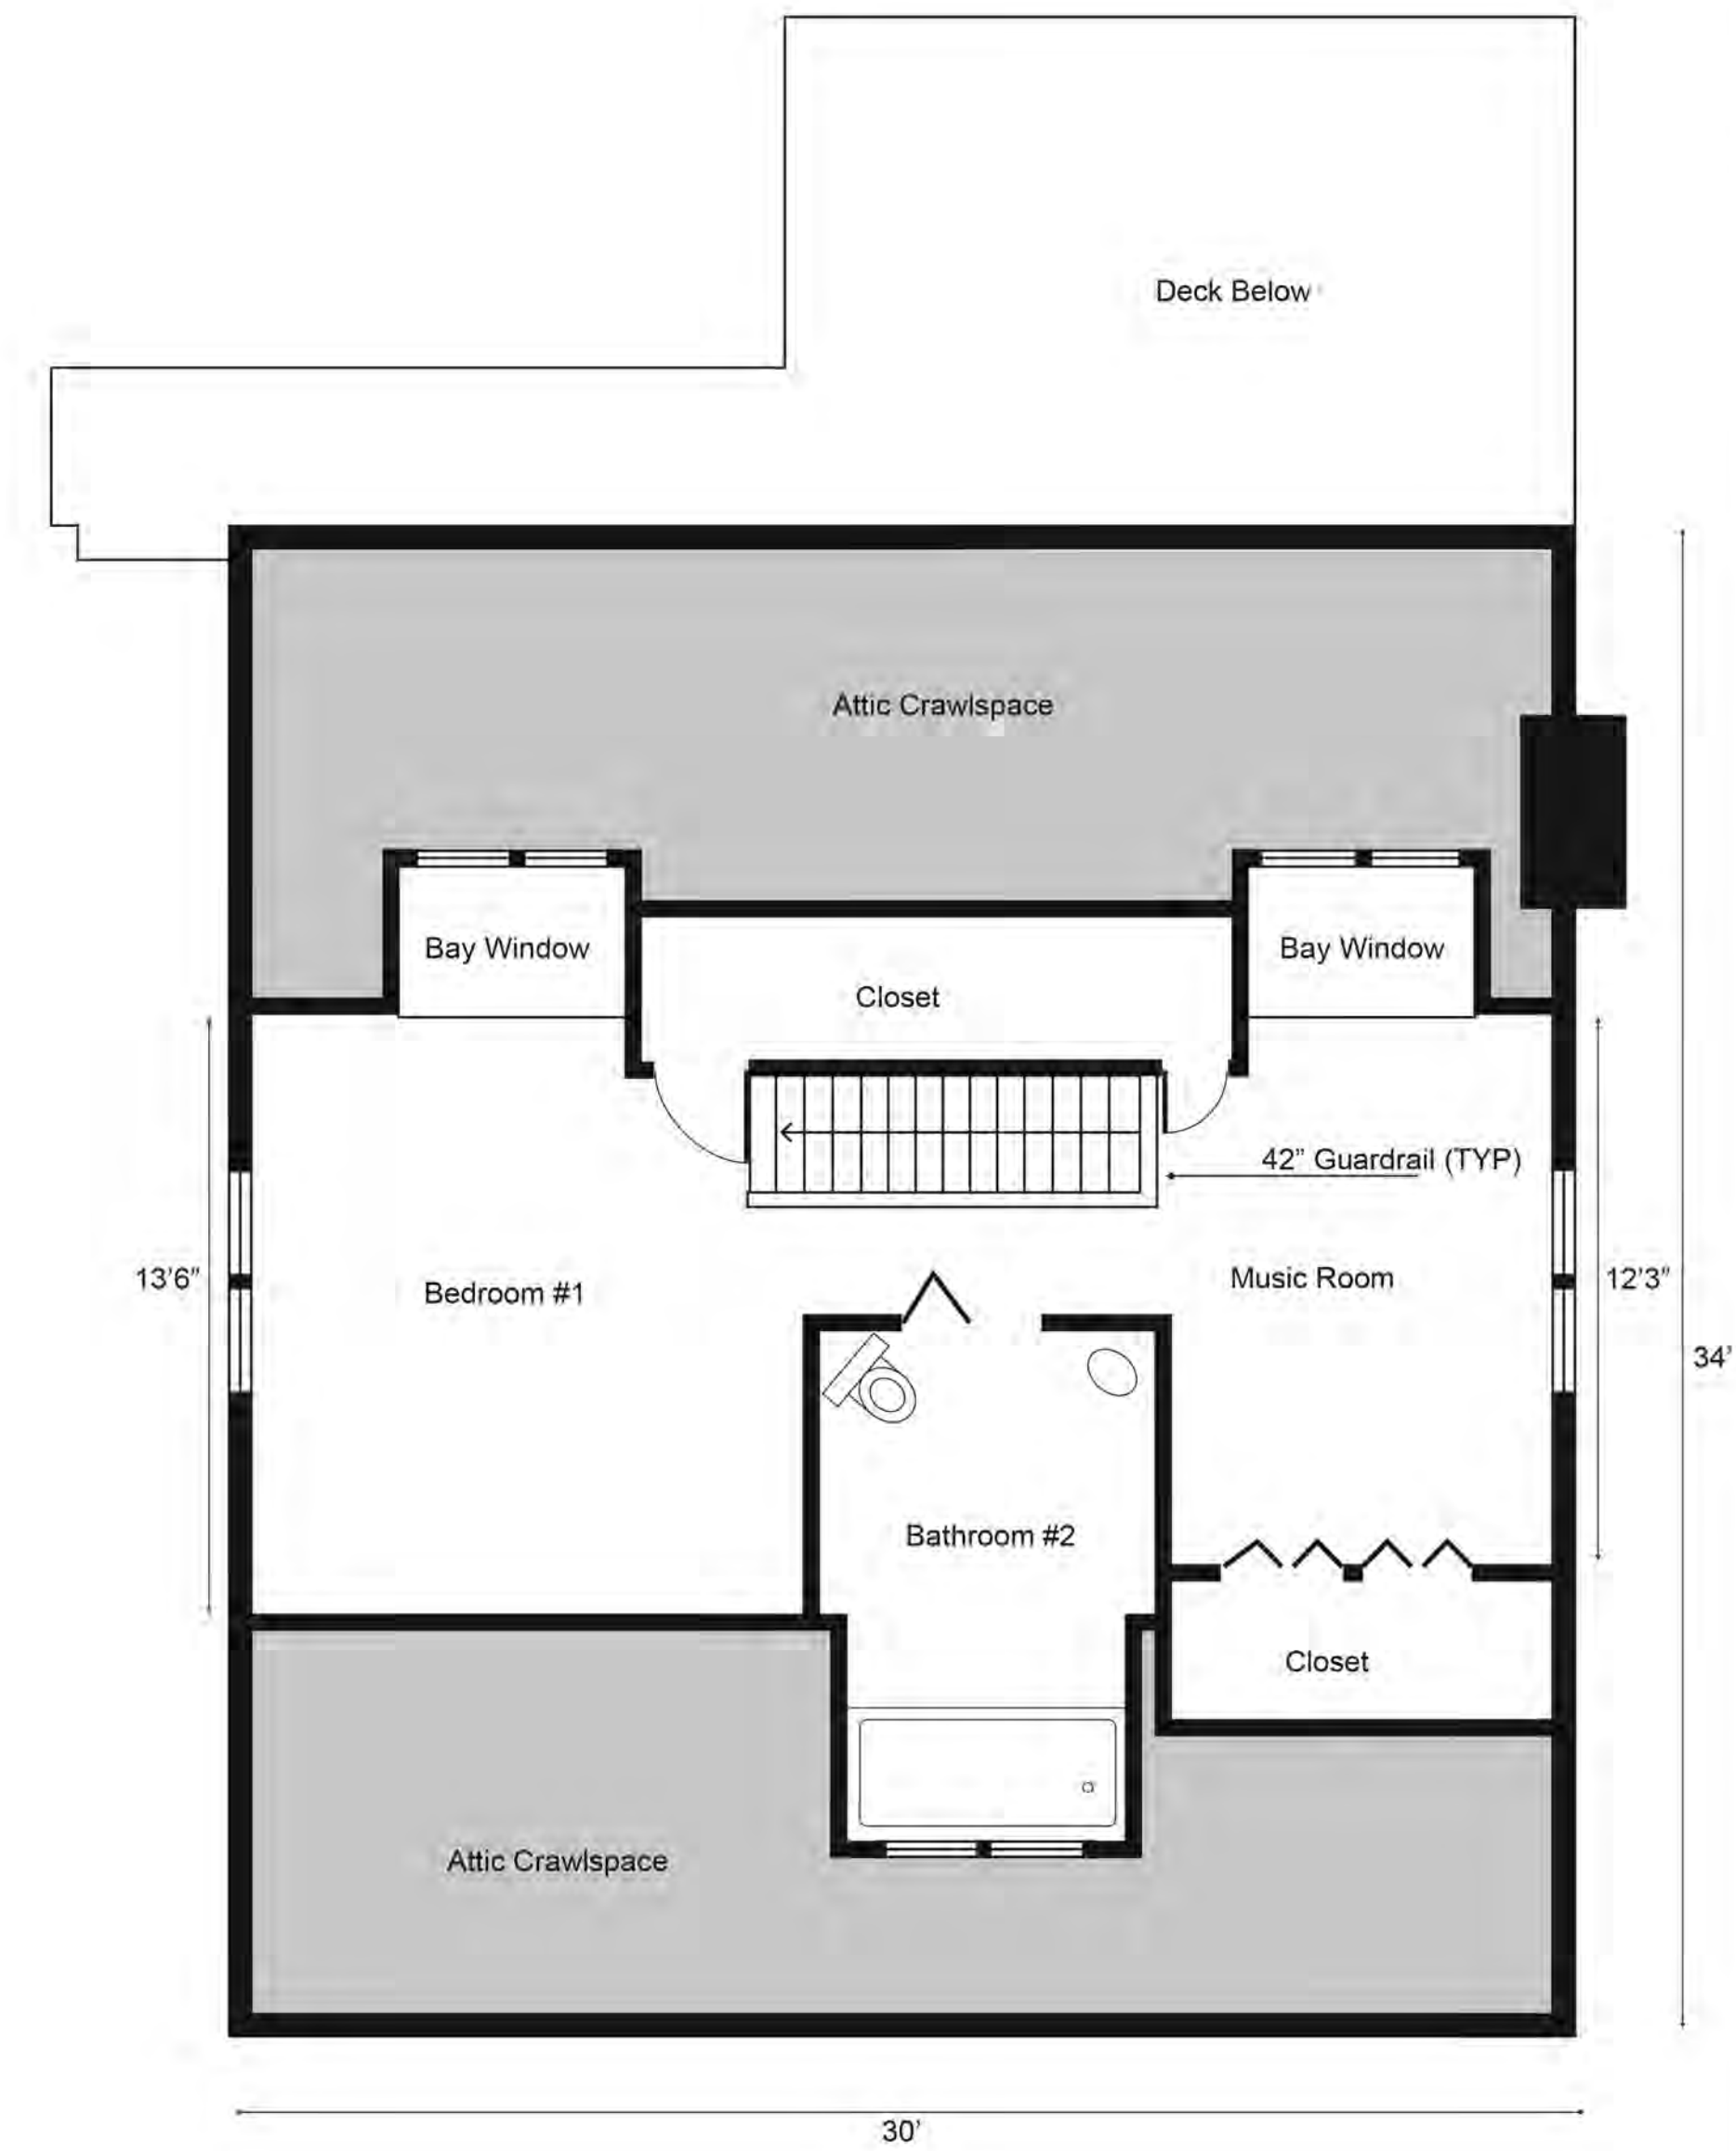

(E) UPPER FLOOR PLAN
1/4" = 1'0"

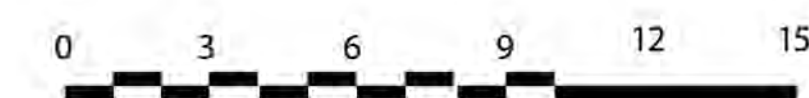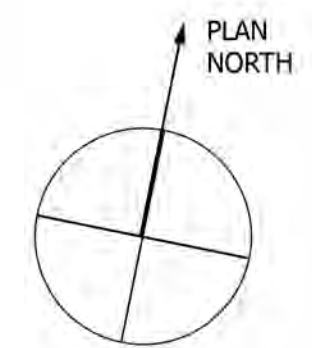

REVISIONS BY

Kent Matheson
139 Forrest Avenue,
Fairfax, CA, 94930
415.516-8125
empiredeluxe@gmail.com



EXISTING
FLOOR PLANS

Remodel
MATHESON RESIDENCE
139 Forrest Ave. Fairfax, CA
APN: 002-192-51


Date: 02/02/2023

Scale:


Sheet: **1**
of: **6**

FOCUS AREA STAIRS


Detailed drawings and measurements of stairs shown broadly on other pages

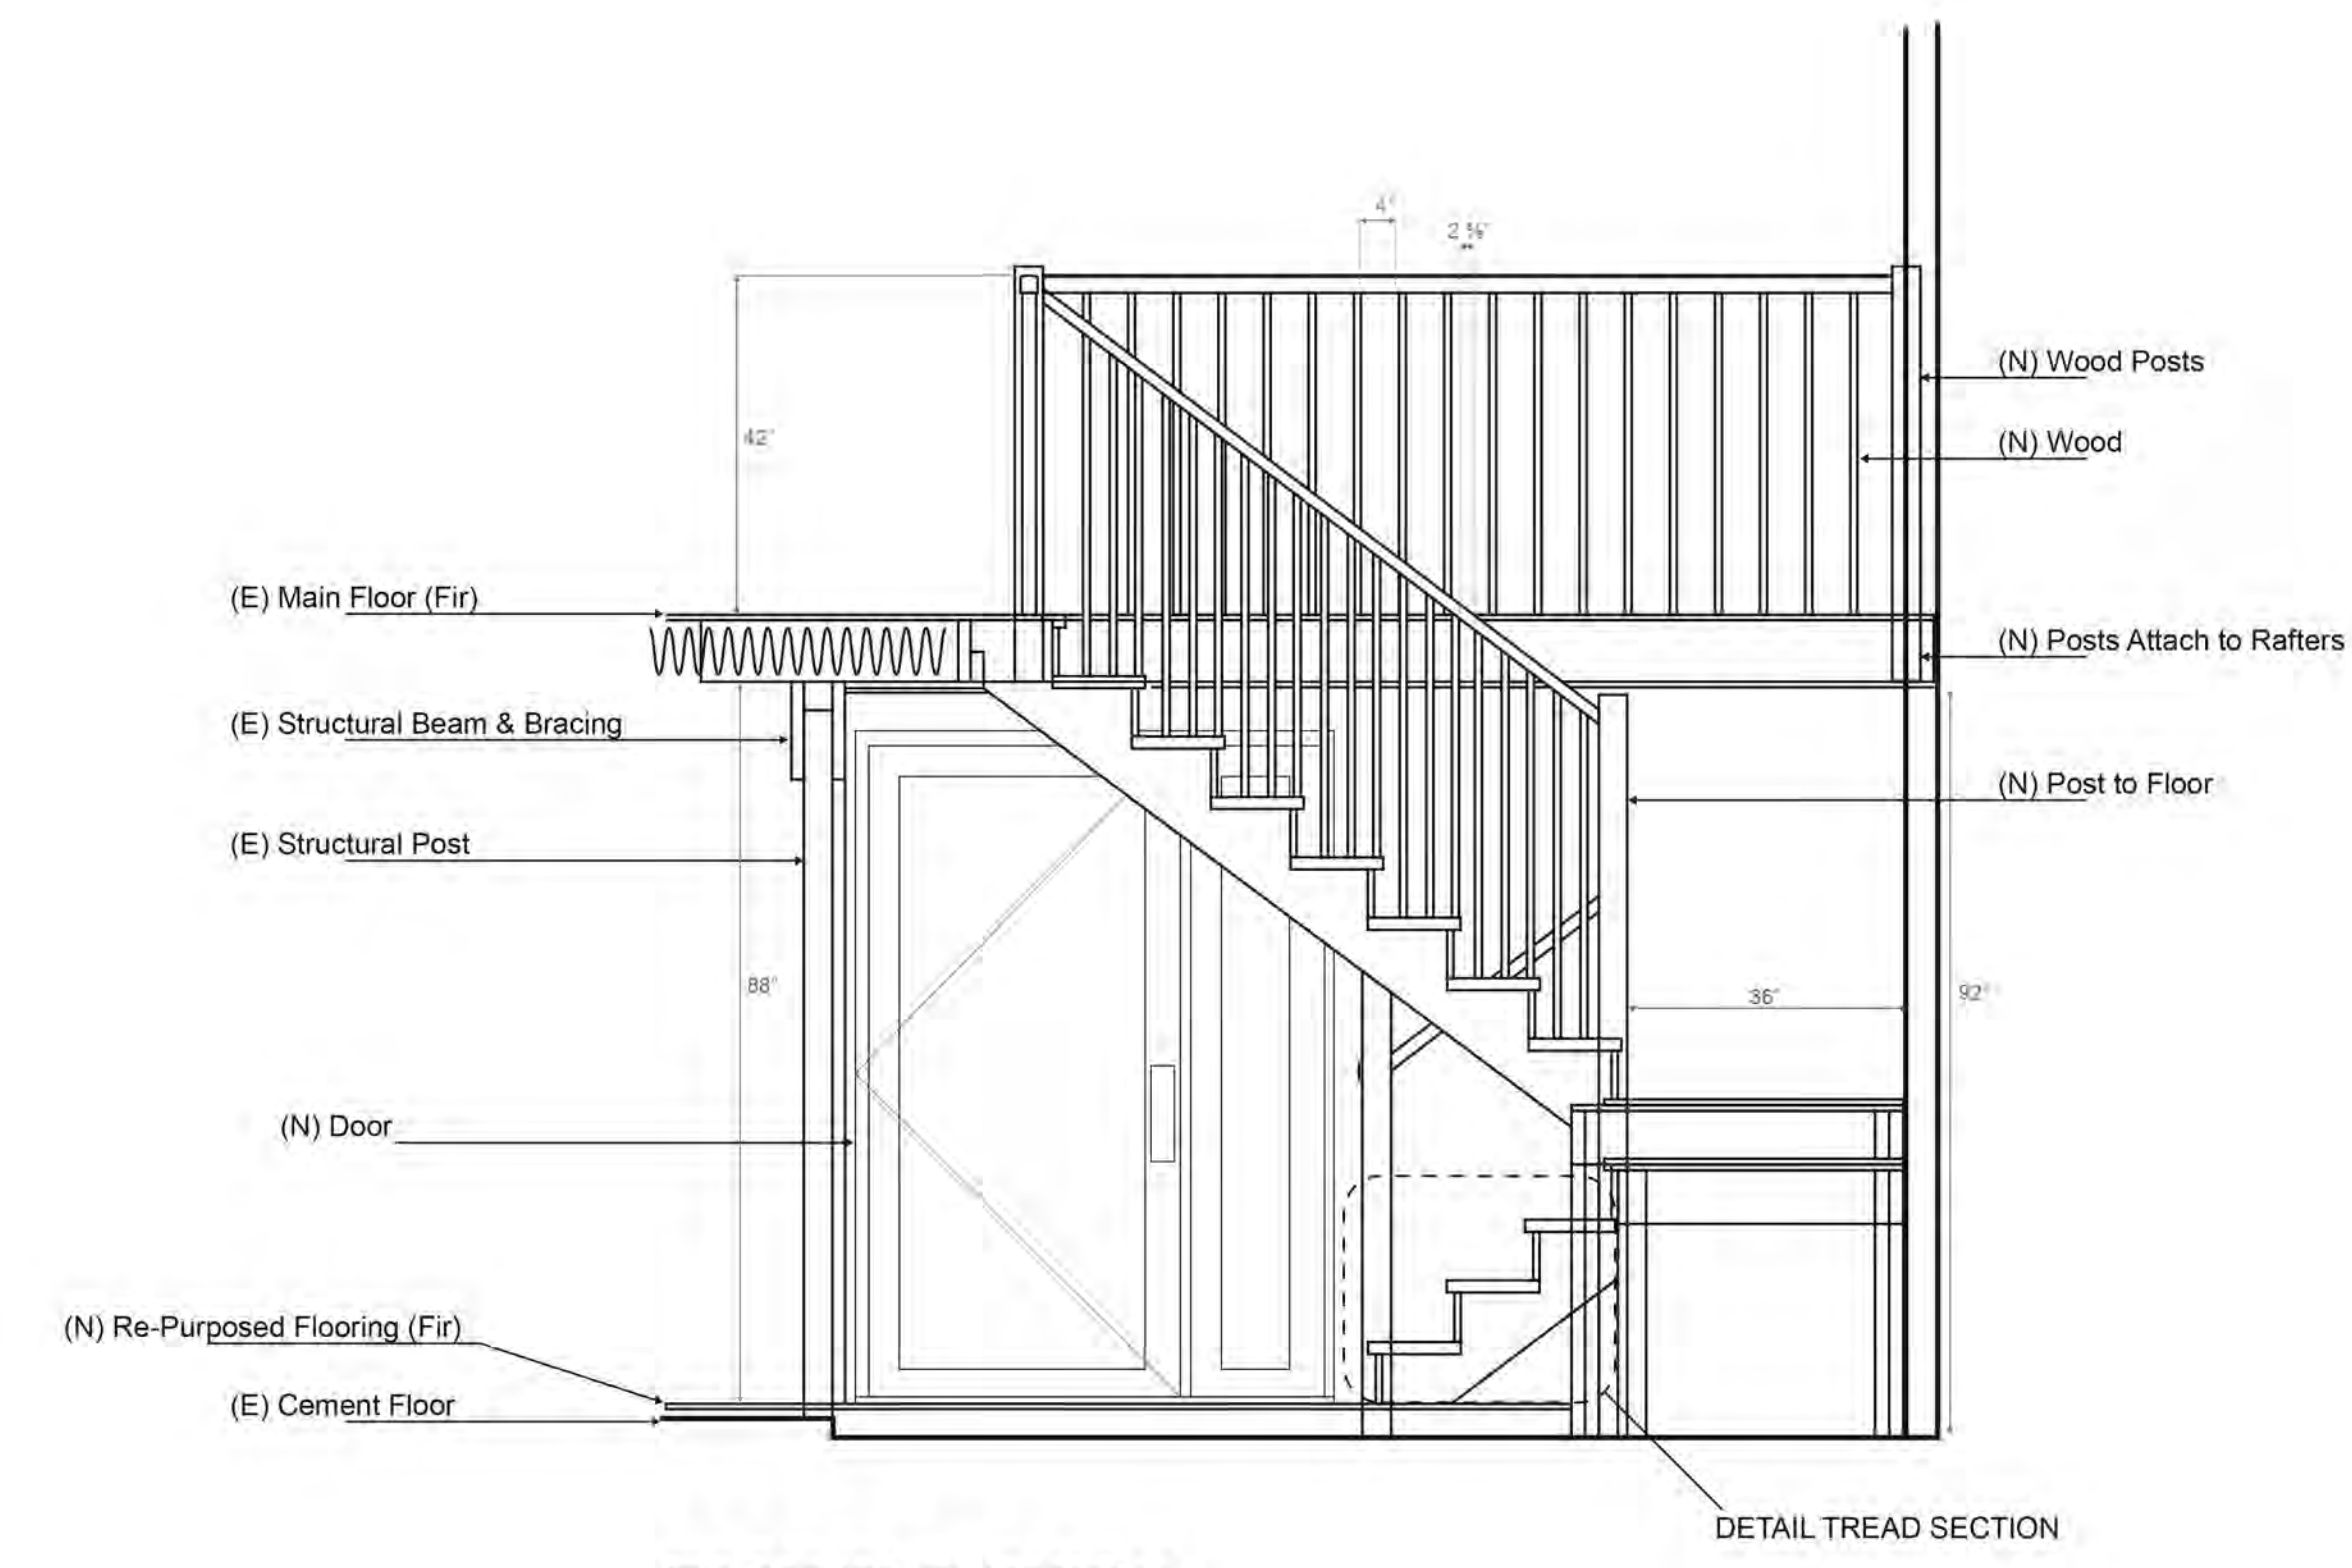


EAST ELEVATION
 1/2" = 1'

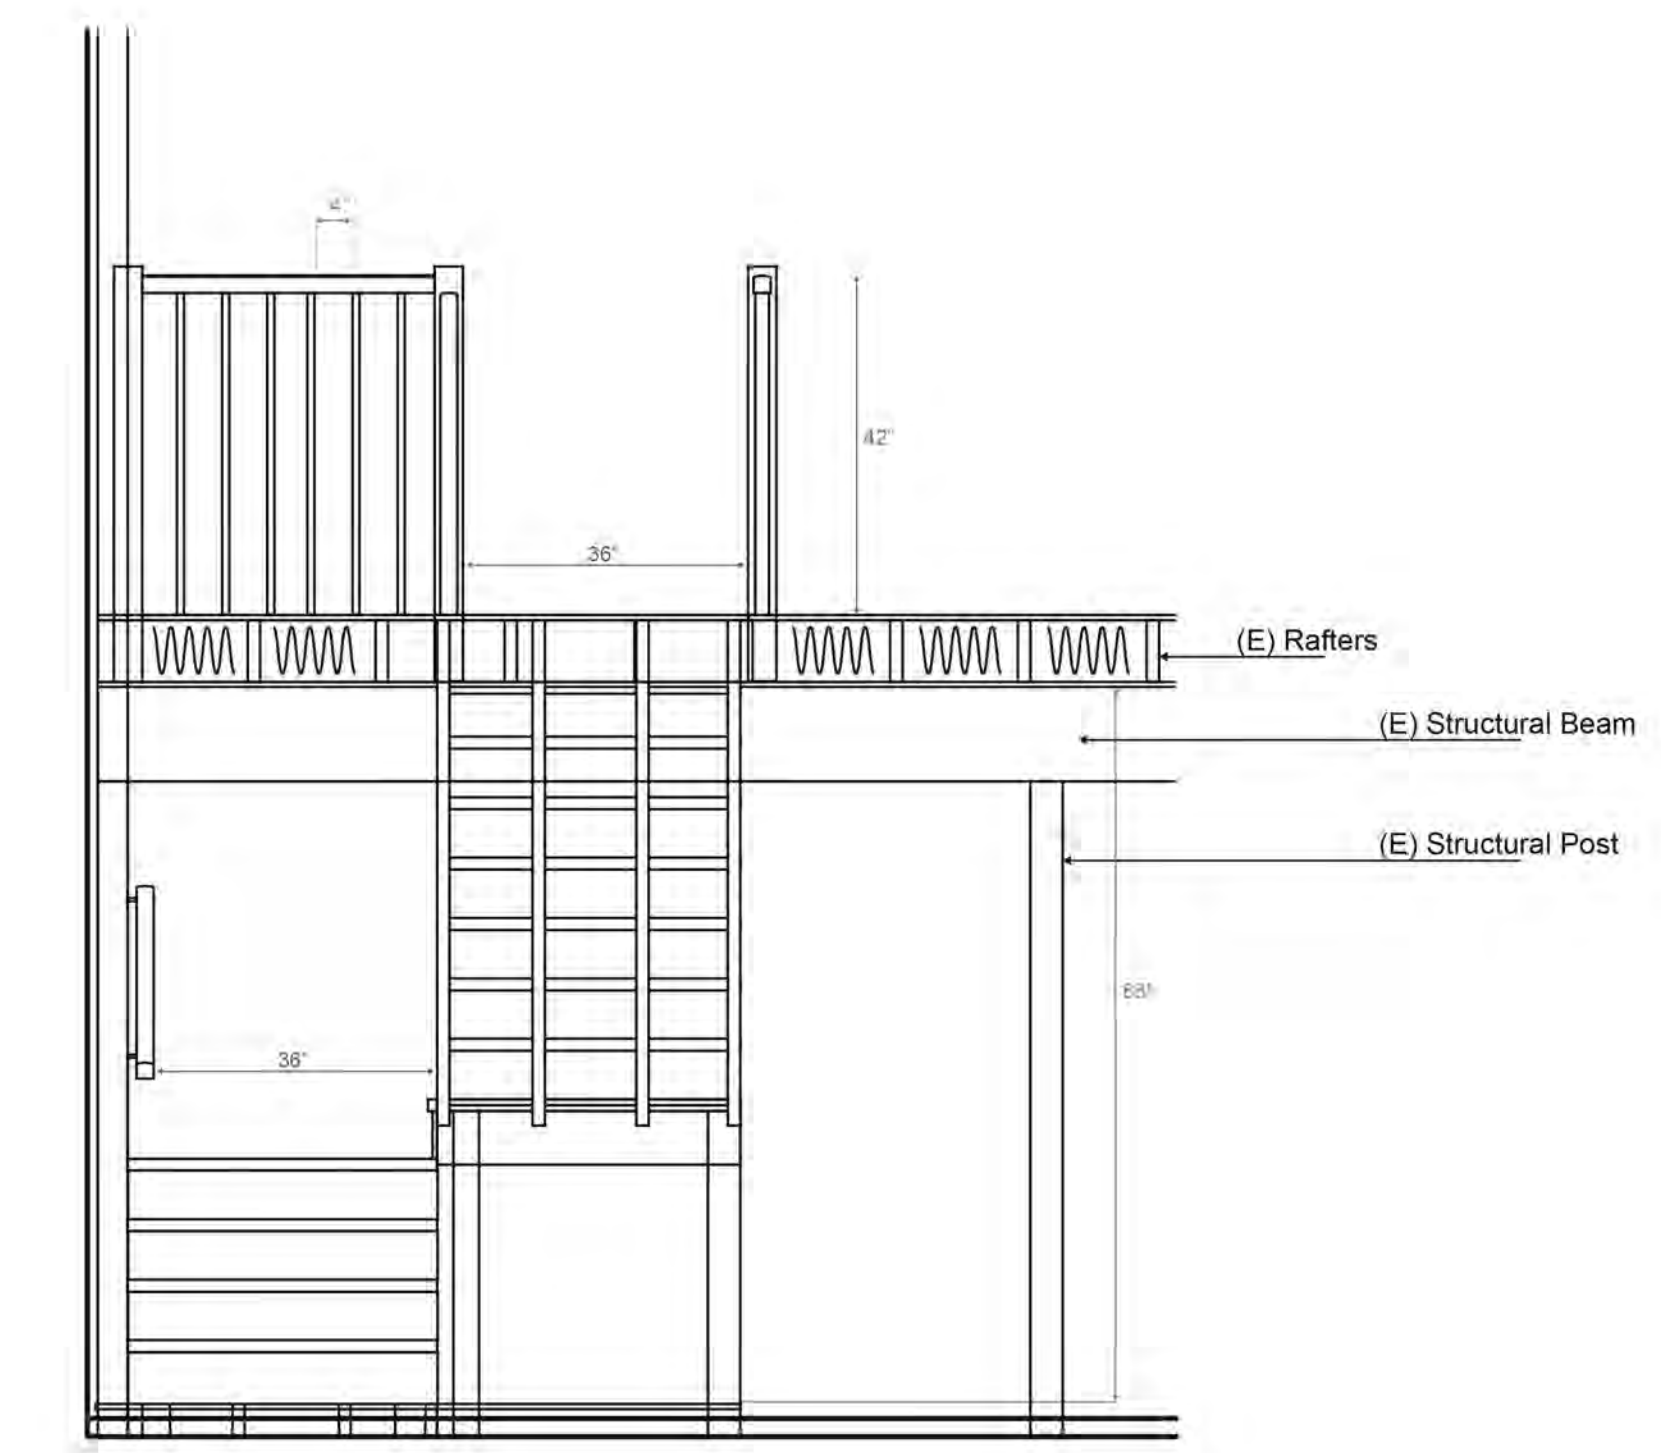

SOUTH ELEVATION
 1/2" = 1'

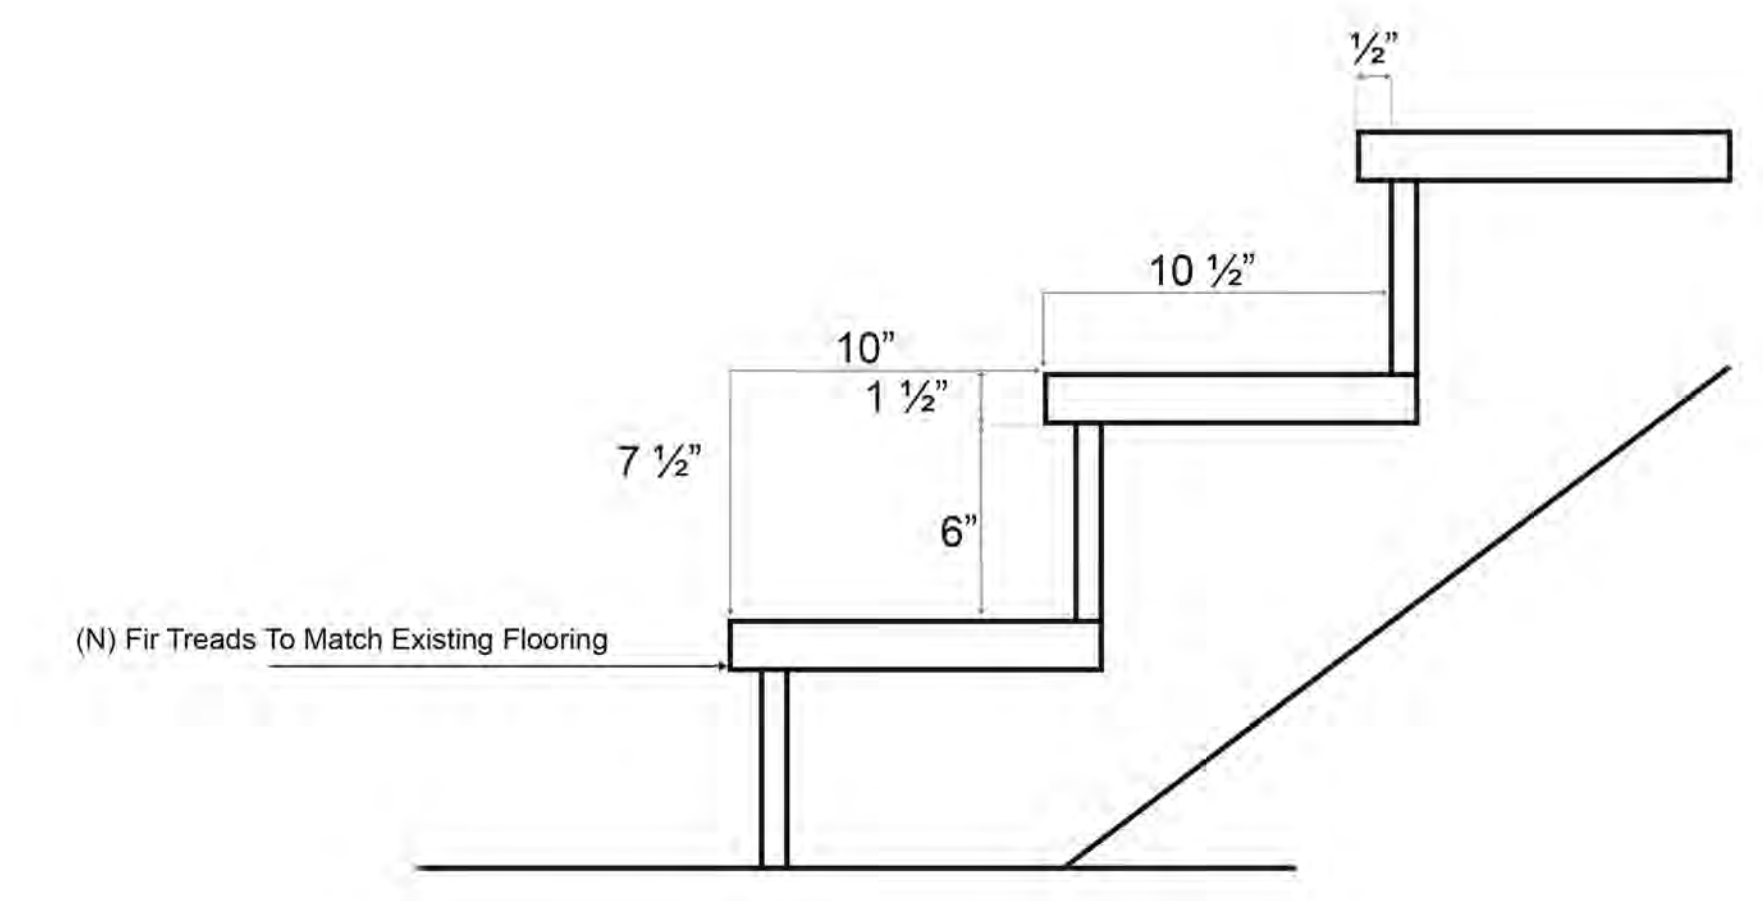


DETAIL TREAD SECTION
 2" = 1'

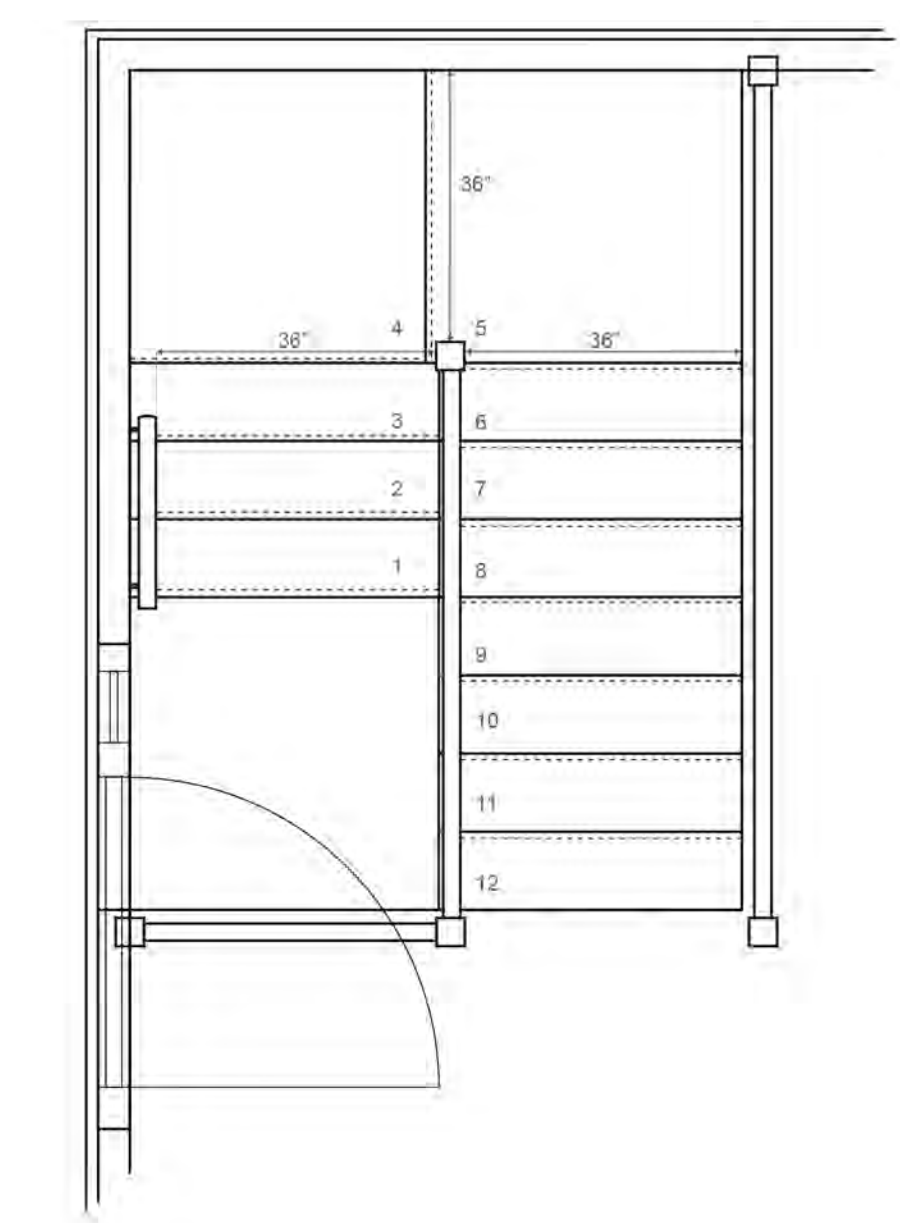

PLAN
 1/2" = 1'



Kent Matheson
 139 Forrest Avenue,
 Fairfax, CA, 94930
 415.516-8125
 empiredeluxe@gmail.com

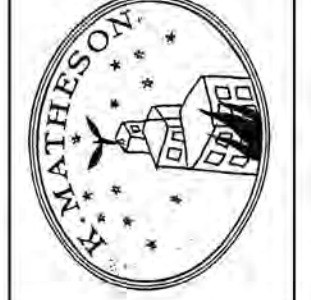

PROPOSED
 STAIR DETAIL

Remodel
MATHESON RESIDENCE
 139 Forrest Ave. Fairfax, CA
 APN: 002-192-51

Date: 02/02/2023
 Scale: