
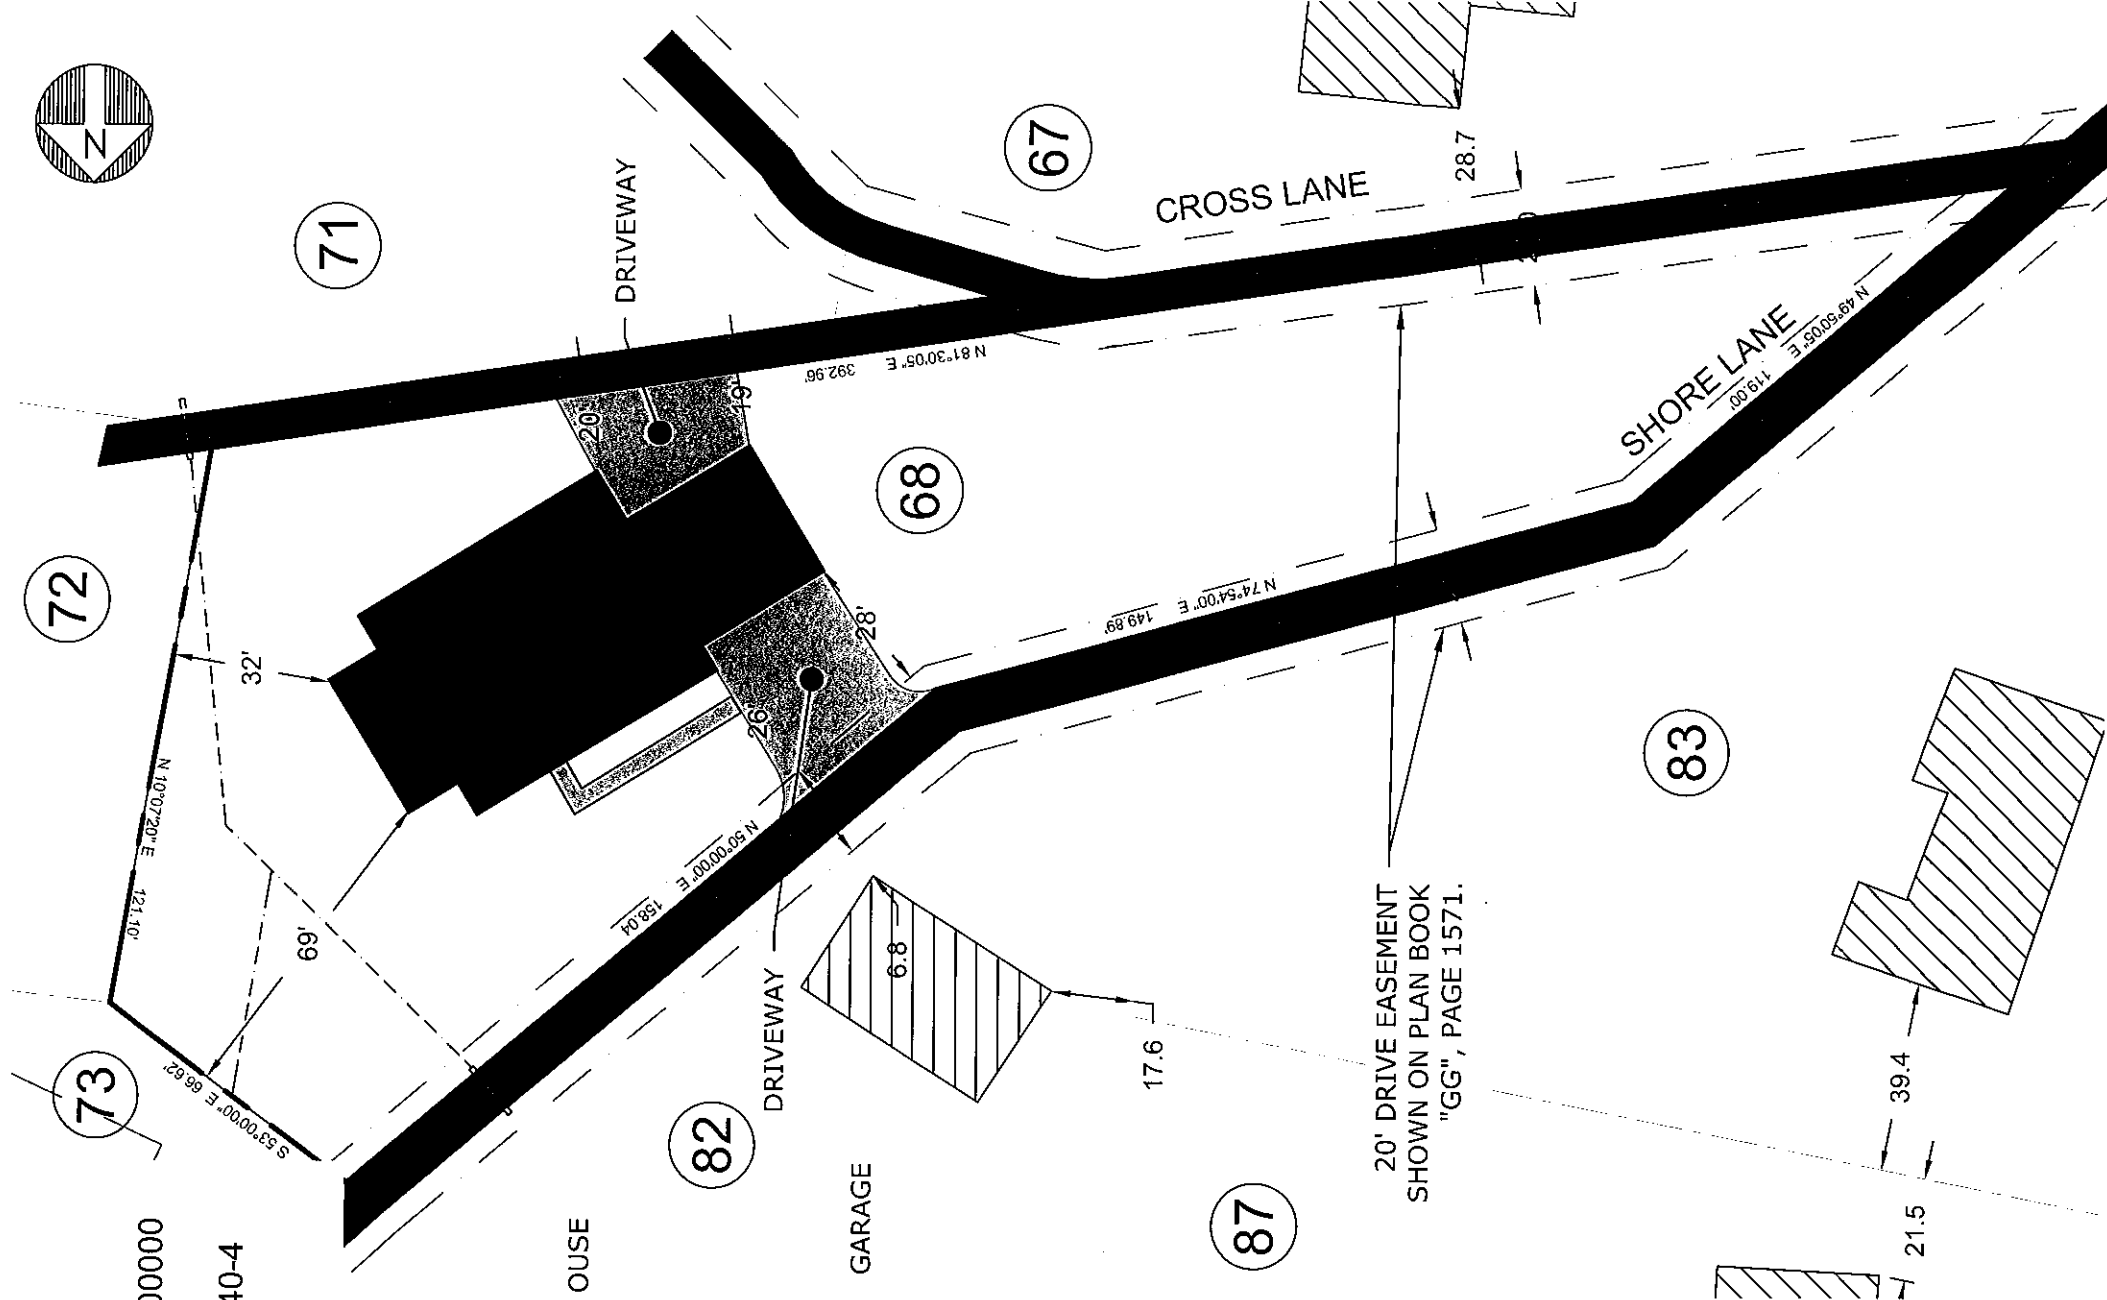


Property Of
 Kimberly A. Bucher
 1250 Shore Lane
 Tax #ID 31-000-08-0068-00-00000
 Deed: Book 1673, Pages 6340-4
 Plan "GG", Page 1571
 Plan "GG", Page 1633

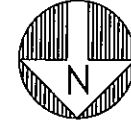


1 SITE PLAN
 SCALE: 1"=30'

LOT #68
ACCOMAC SHORES
 Zoned "Rural Agricultural"

VARIANCE APPLICATION
 SETBACKS
 LOT COVERAGE

Lot No. #	Tax ID No.	Owner	Address
67	31-000-08-0067-00-000	Kirchner, Jeffrey J	1230 Shore Lane
71	31-000-08-0071-00-000	Baker, Andrew N.	1288 Shore Lane
72	31-000-08-0072-00-000	Willing, Robert J.	1292 Shore Lane
73	31-000-08-0073-00-000	Stanley, John. M	1300 Shore Lane
82	31-000-08-0082-00-000	Miller, Christopher	1341 Shore Lane
83	31-000-08-0083-00-000	Weidman, Dwight D & Betty M	1350 River Drive

REV	DESCRIPTION OF REVISION	REVISED BY/DATE	CHECKED BY/DATE
	FOR VARIANCE		

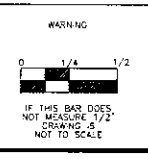

LOT #68
ACCOMAC SHORES

APPROVED BY:	
SCALE	N/A
DESIGNED	SRM
DRAWN	SRM
CHECKED	XXX
PEER REVIEWED	
DATE	Nov. 2023

VARIANCE - SITE PLAN
 1250 SHORE LANE
 HELLAM TOWNSHIP
 YORK COUNTY PA

REVISION	0
PROJECT	VARIANCE
DRAWING	V1
SHEET	1 OF 1

