

Property Of
 Kimberly A. Bucher
 1250 Shore Lane
 Tax #ID 31-000-08-0068-00-00000
 Deed: Book 1673, Pages 6340-4
 Plan "GG", Page 1571
 Plan "GG", Page 1633

FOR VARIANCE

REV	DESCRIPTION OF REVISION



ACCOMAC SHORES


LOT #68

APPROVED BY:

SCALE	N/A
DESIGNED	SRM
DRAWN	SRM
CHECKED	XXX
DATE	Nov. 2023

VARIANCE - SITE PLAN
 1250 SHORE LANE
 HELLAM TOWNSHIP
 YORK COUNTY PA

PROJECT VARIANCE
 SHEET 1 OF 1
 V1

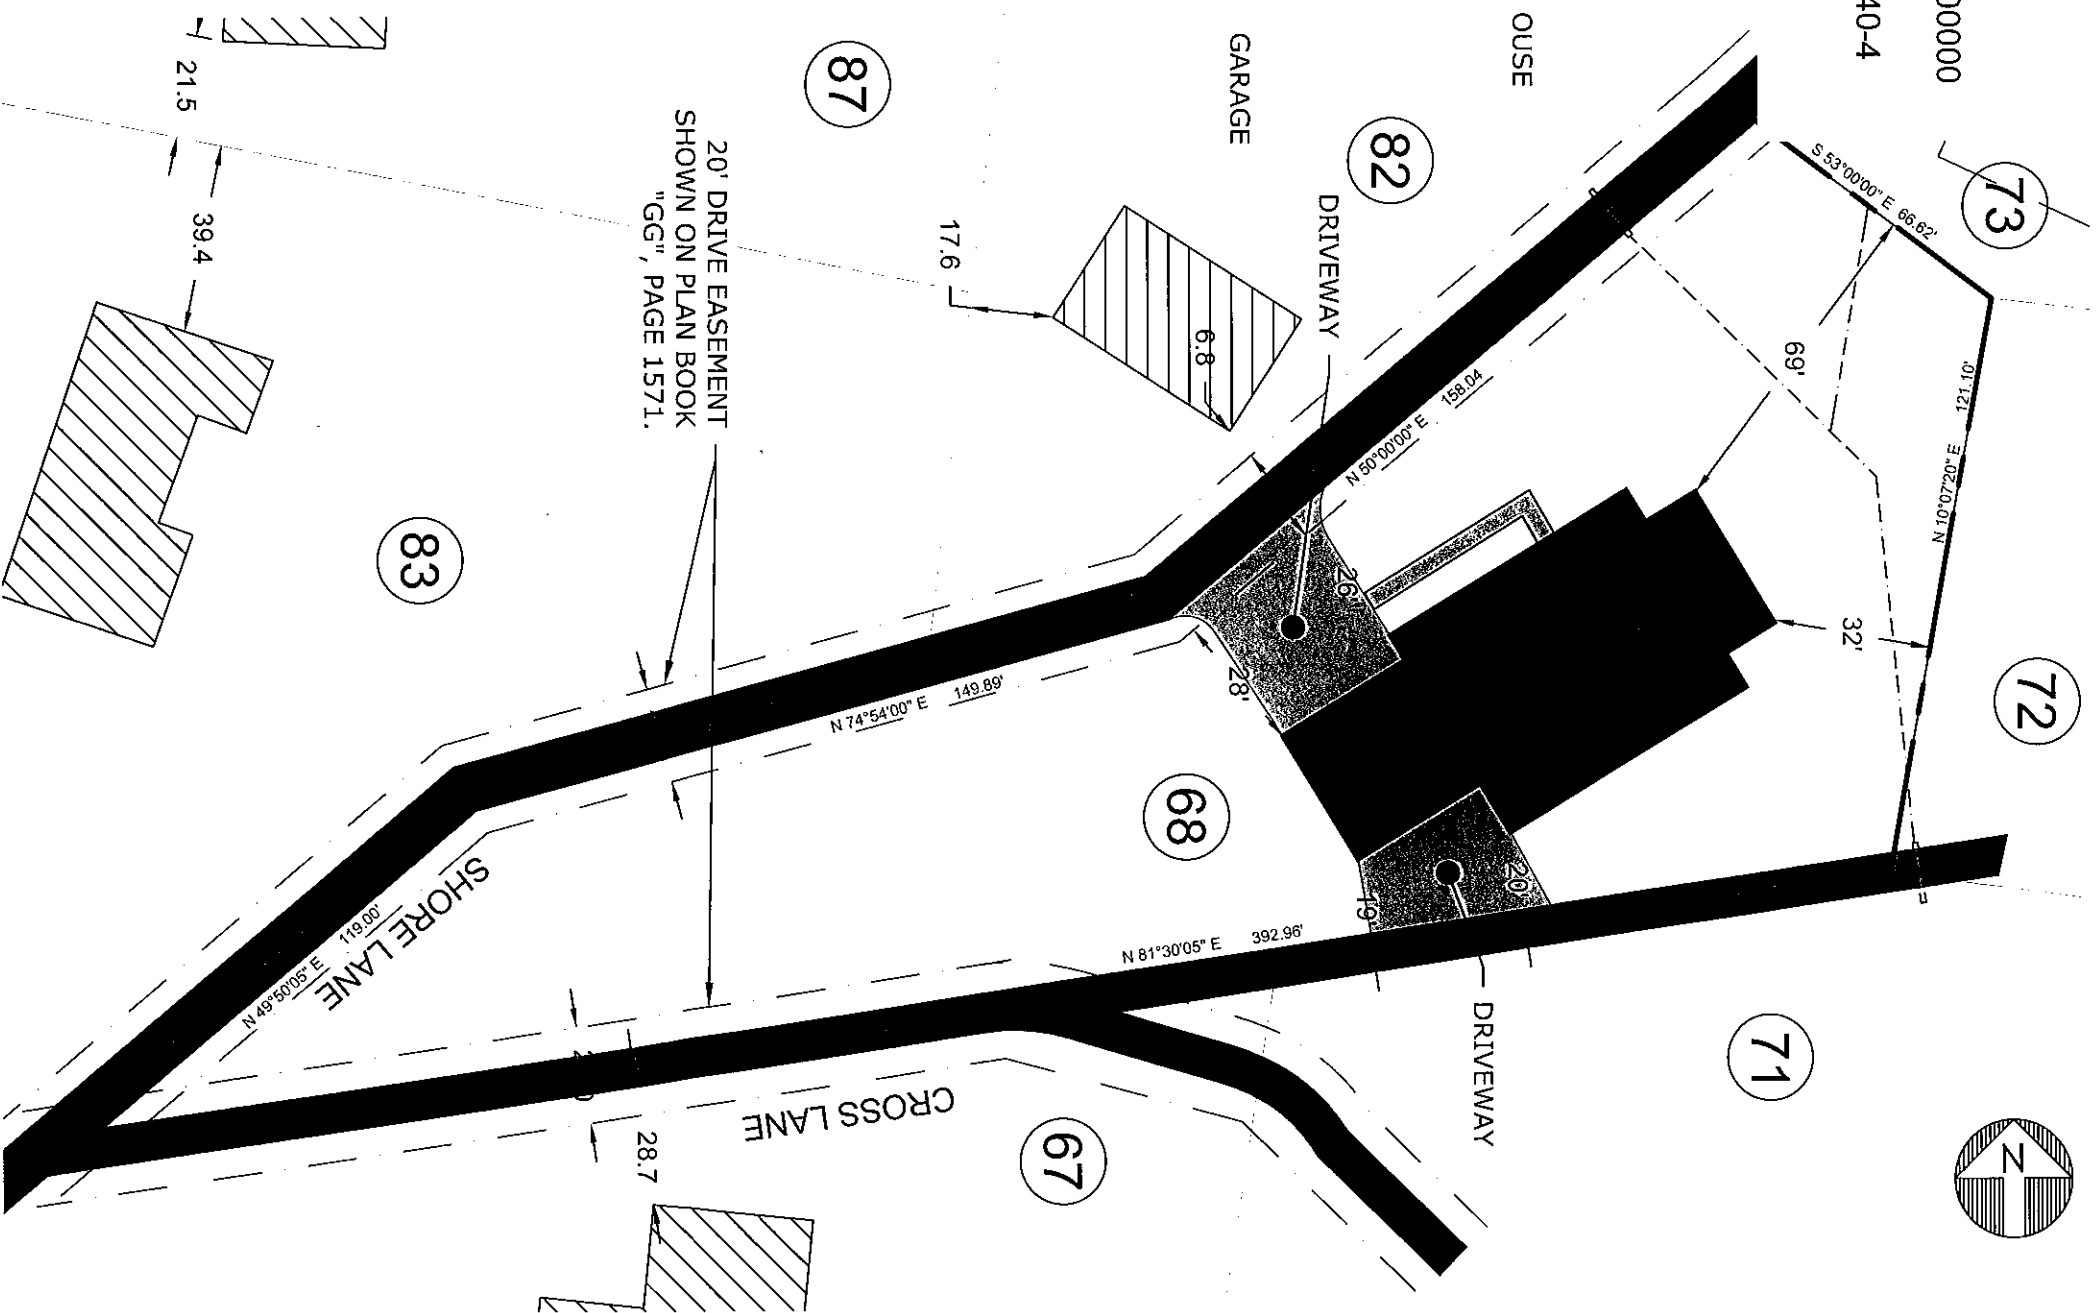

1 SITE PLAN
 SCALE: 1"=30'

VARIANCE APPLICATION

SETBACKS
 LOT COVERAGE

LOT #68
ACCOMAC SHORES
 Zoned "Rural Agricultural"

Lot No. #	Tax ID No.	Owner	Address
67	31-000-08-0067-00-000	Kirchner, Jeffrey J	1230 Shore Lane
71	31-000-08-0071-00-000	Baker, Andrew N.	1288 Shore Lane
72	31-000-08-0072-00-000	Willing, Robert J.	1292 Shore Lane
73	31-000-08-0073-00-000	Stanley, John. M	1300 Shore Lane
82	31-000-08-0082-00-000	Miller, Christopher	1341 Shore Lane
83	31-000-08-0083-00-000	Weidman, Dwight D & Betty M	1350 River Drive