



**LEVEL-1**

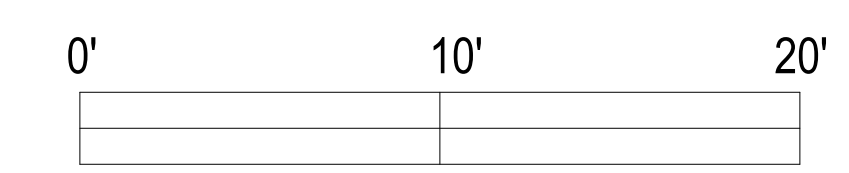


SCALE: 3 / 16" = 1'-0" (ON 30"X42" SHEET)  
 (TYPE A BUILDING 1,2,13-17,20,21 & 23)  
 TOTAL 27 BIKE STORAGE SPACES PER BLDG.



© 2024 by HUMPHREYS & PARTNERS ARCHITECTS, LP. The arrangements depicted herein are the sole property of Humphreys & Partners Architects, LP and may not be reproduced in any form without its written permission. Architectural conceptual site plans are for feasibility purpose only. Revisions may occur due to further investigation from regulatory authorities and building code analysis. Dimensions shown are of a strategic intent only. Refer to surveys and civil drawings for technical information and measurements.

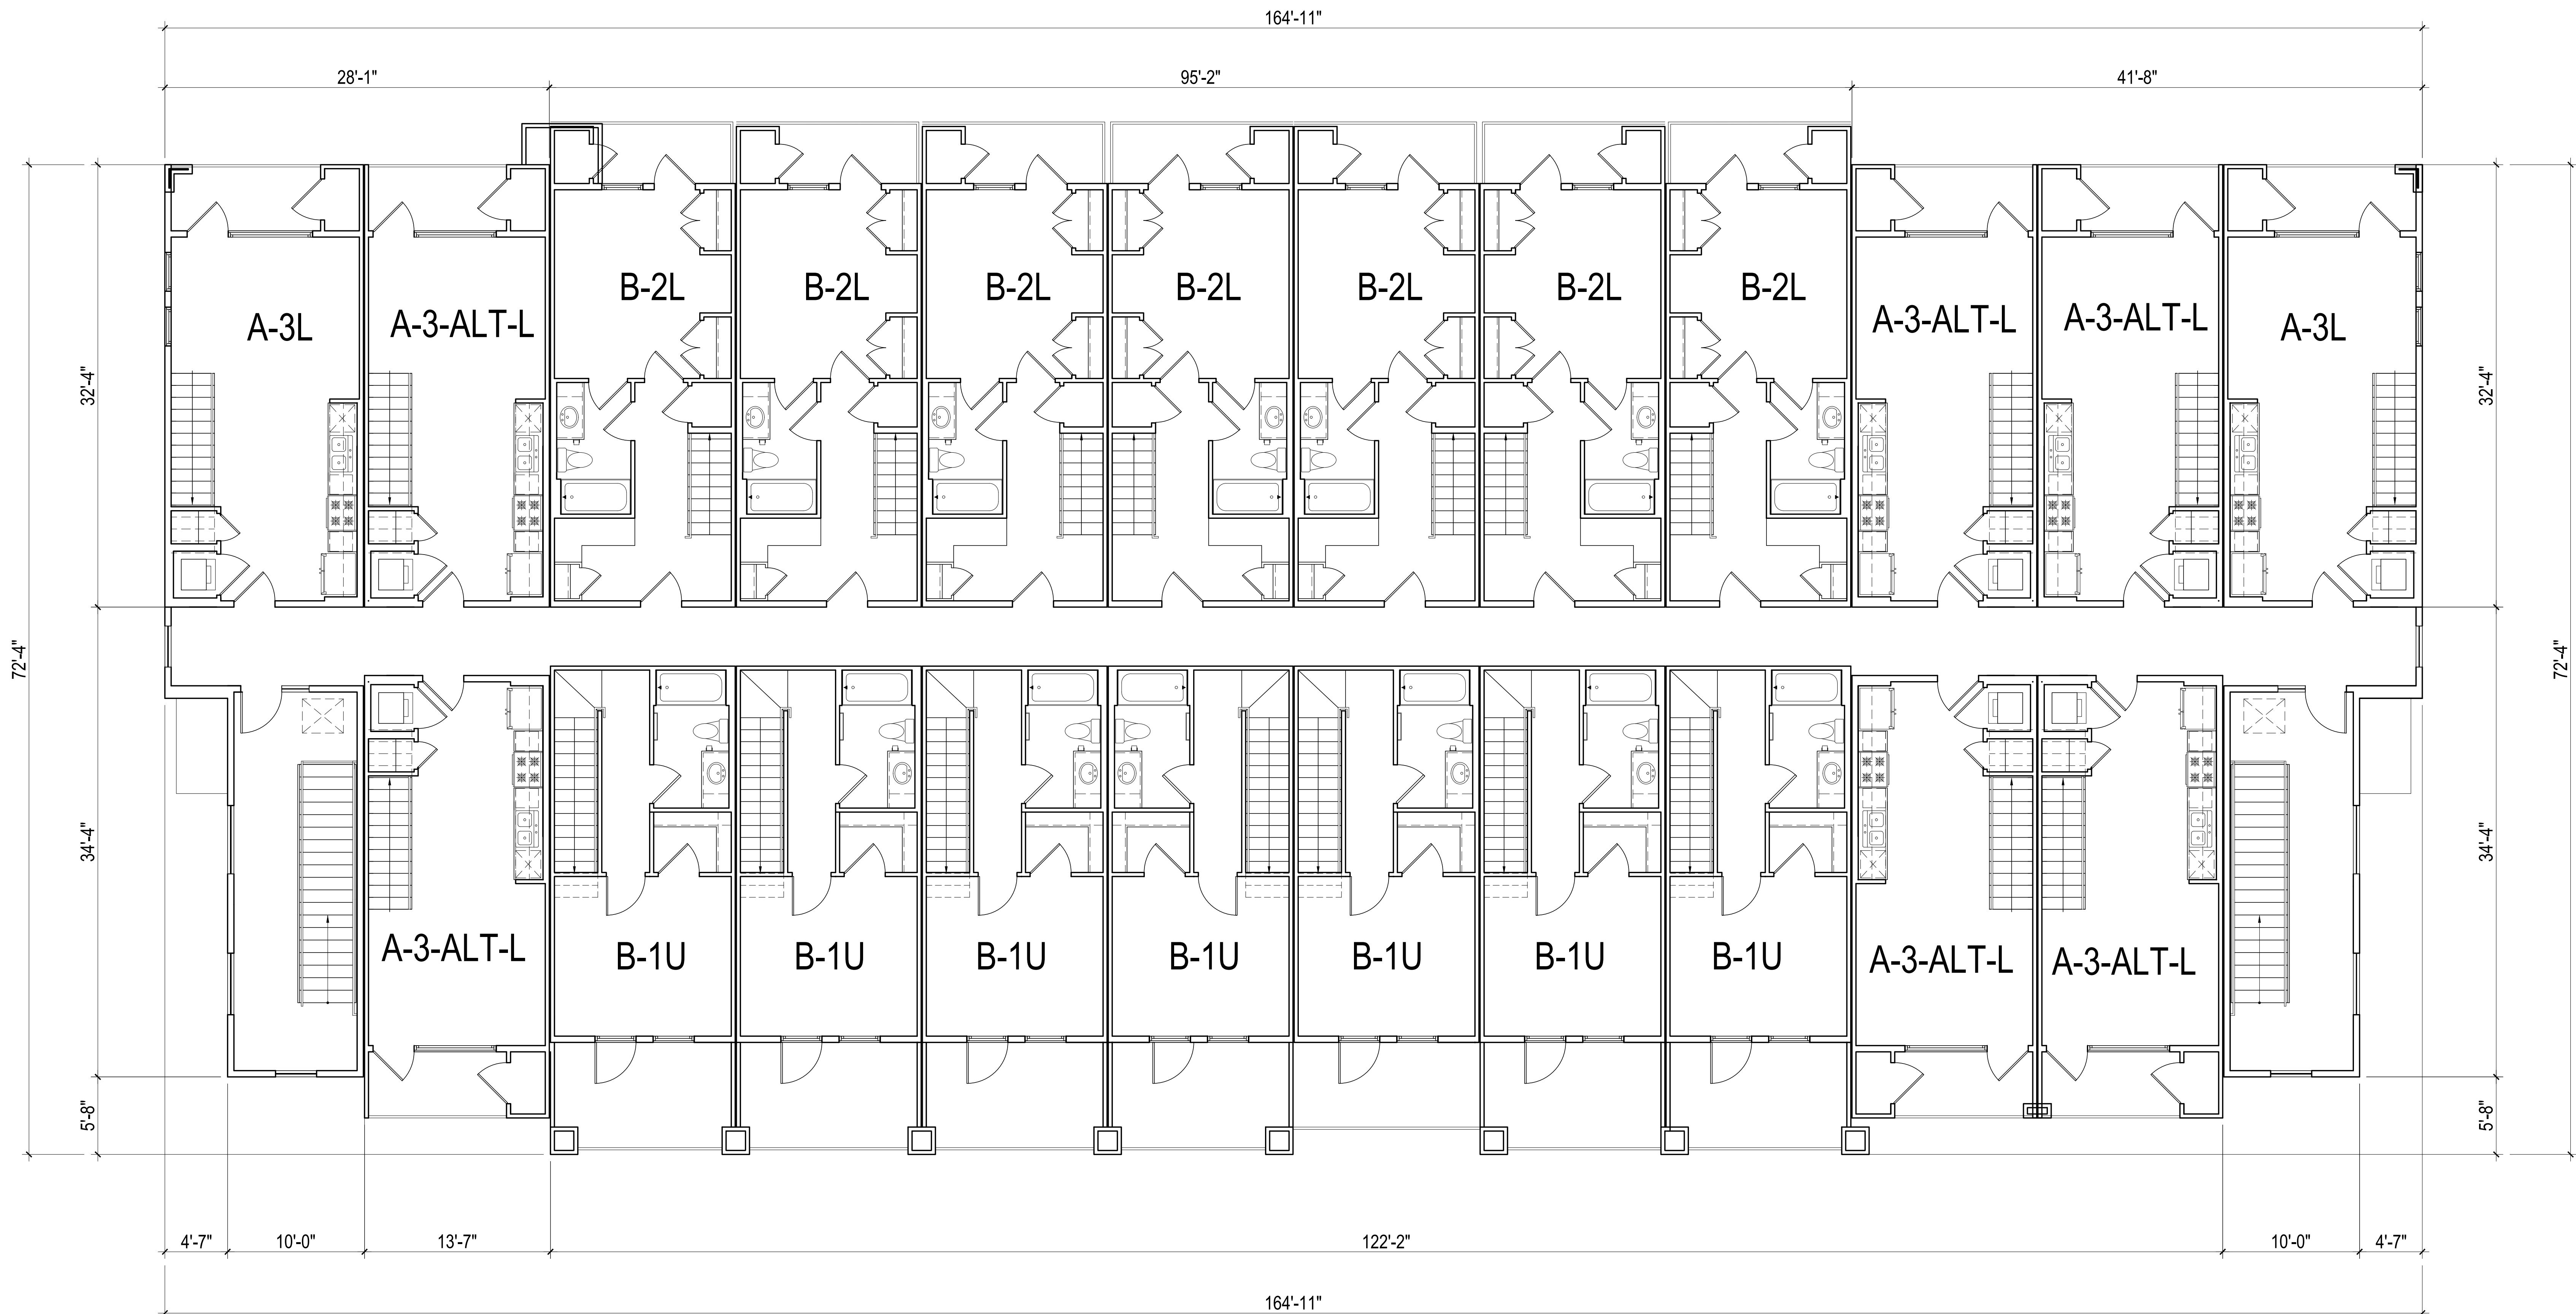

LEVEL-2

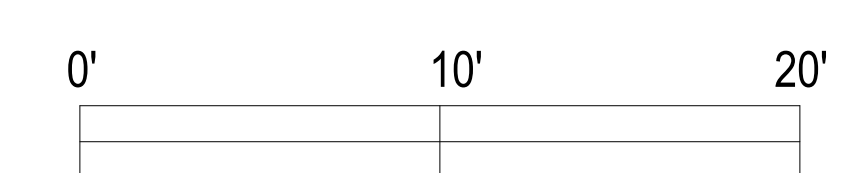


SCALE: 3 / 16" = 1'-0" (ON 30"X42" SHEET)  
 (TYPE A BUILDING 1,2,13-17,20,21 & 23)




A-3



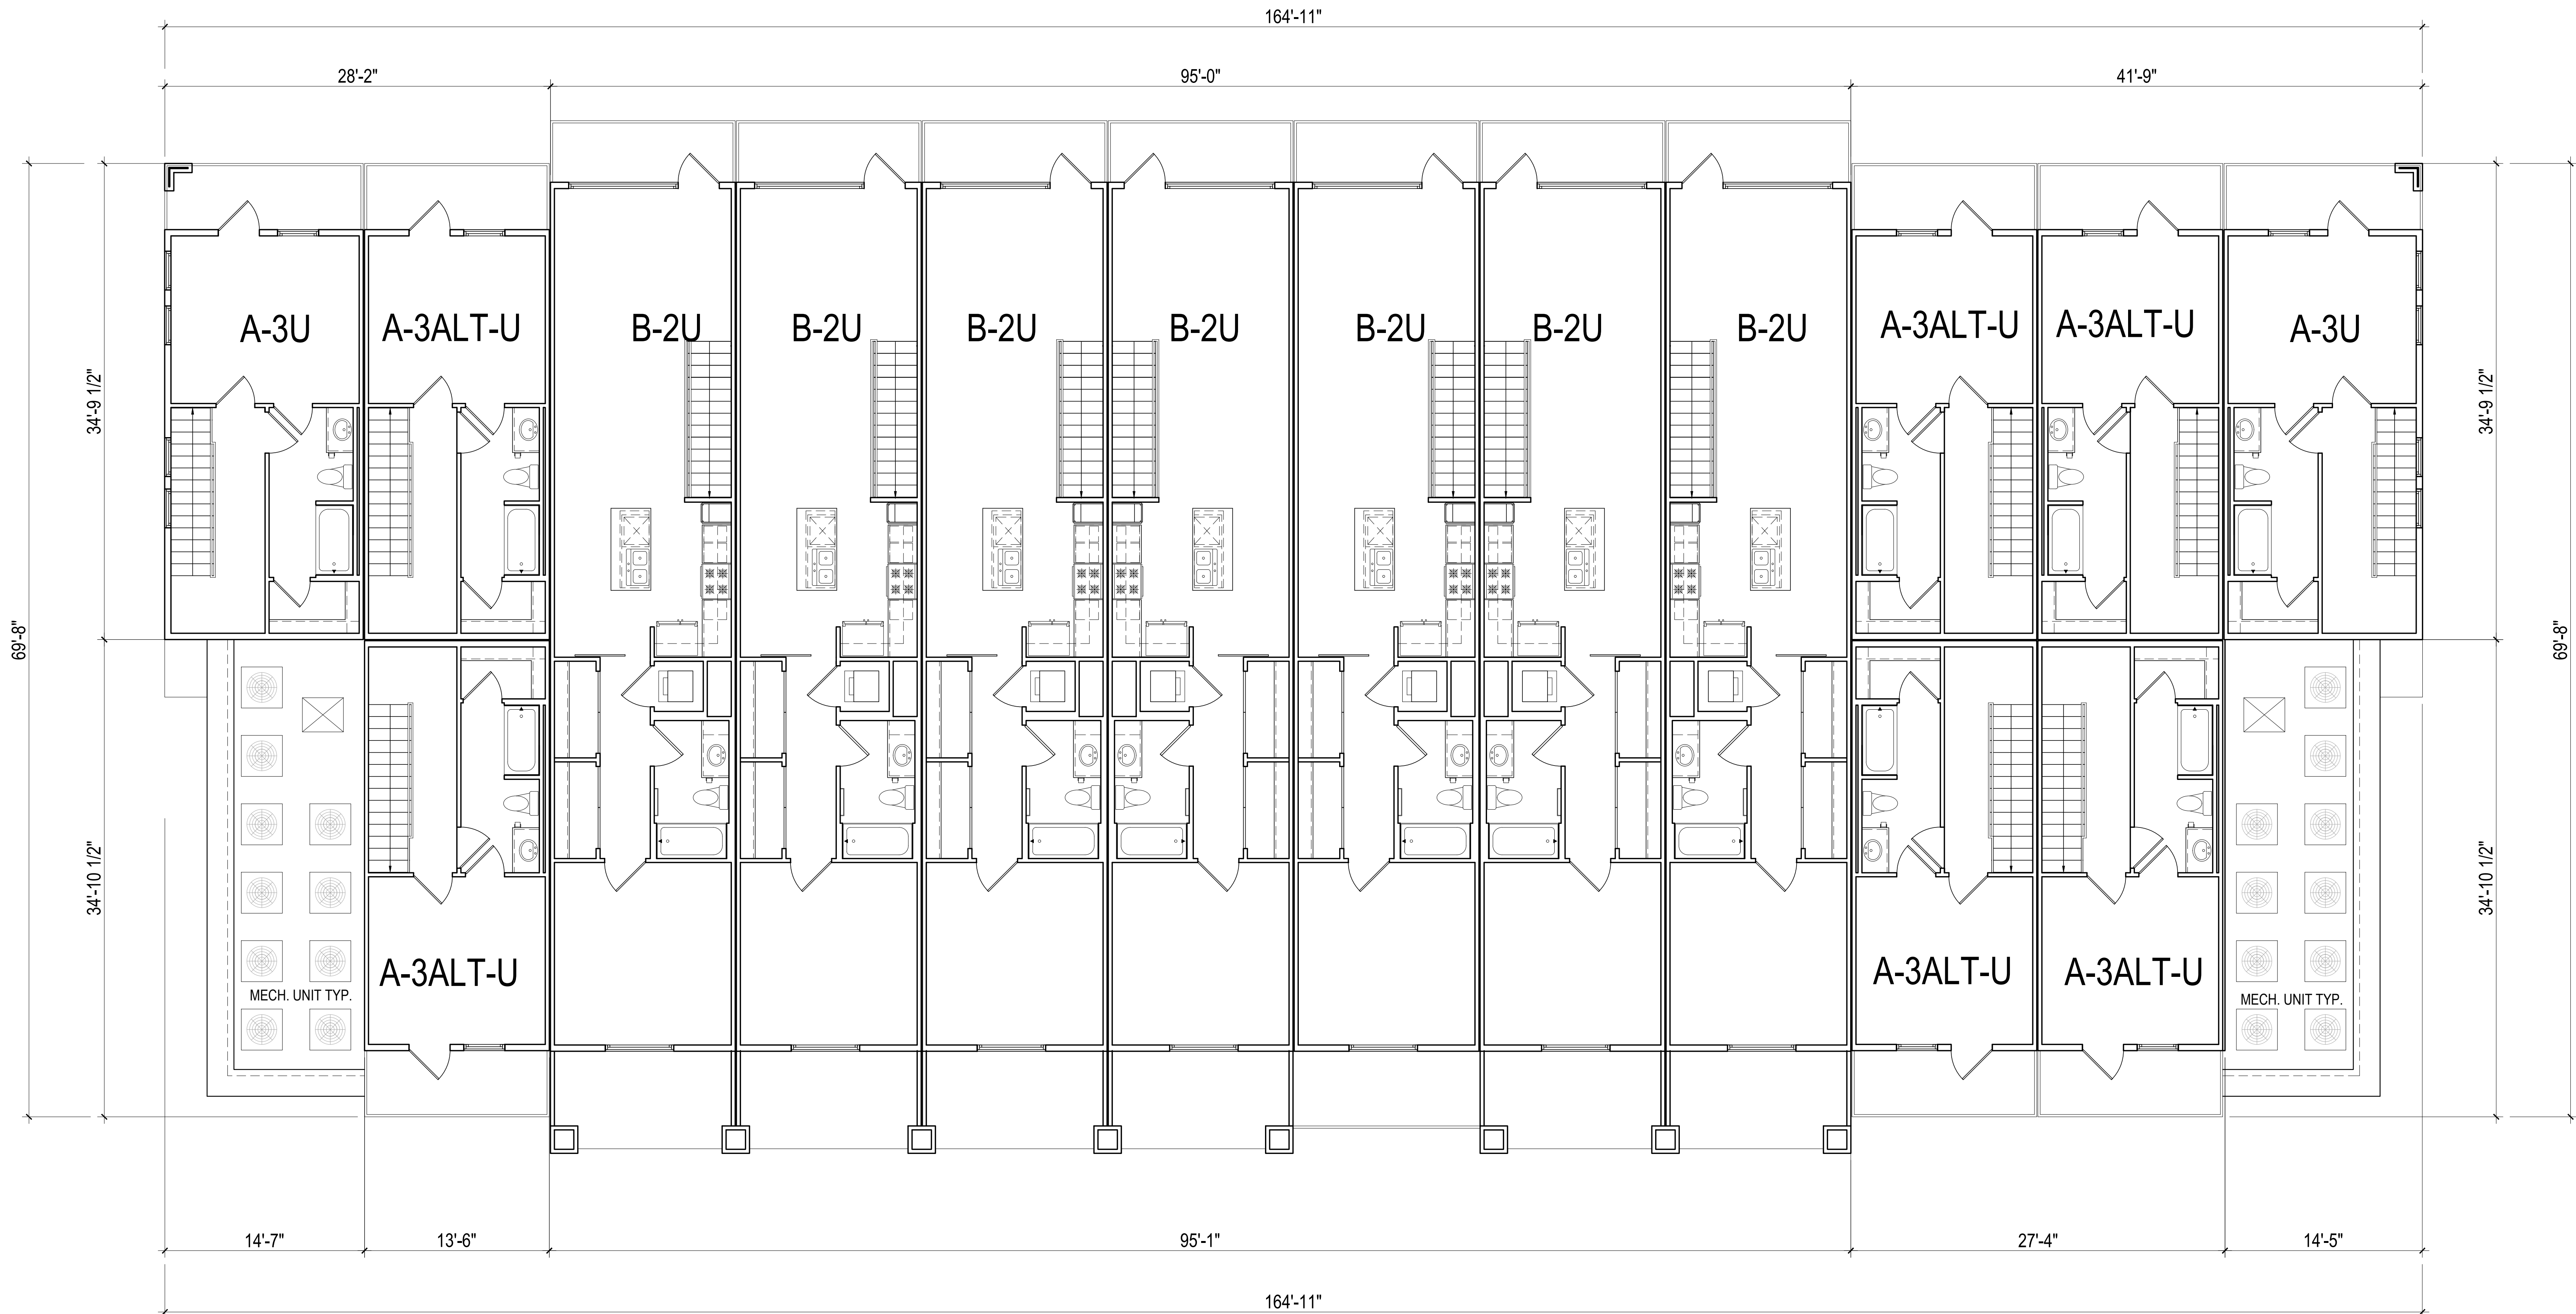


LEVEL-3

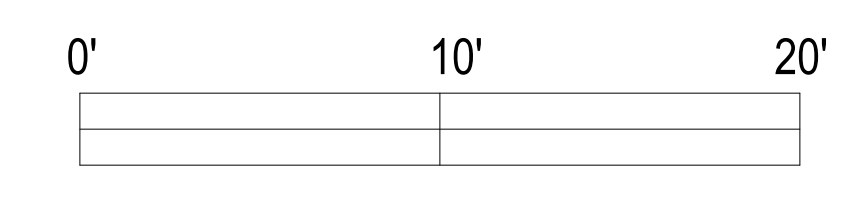


SCALE: 3/16" = 1'-0" (ON 30"X42" SHEET)  
 (TYPE A BUILDING 1,2,13-17,20,21 &23)



© 2024 by HUMPHREYS & PARTNERS ARCHITECTS, L.P. The arrangements depicted herein are the sole property of Humphreys & Partners Architects, L.P. and may not be reproduced in any form without its written permission. Architectural conceptual site plans are for feasibility purpose only. Revisions may occur due to further investigation from regulatory authorities and building code analysis. Dimensions shown are of a strategic intent only. Refer to surveys and civil drawings for technical information and measurements.

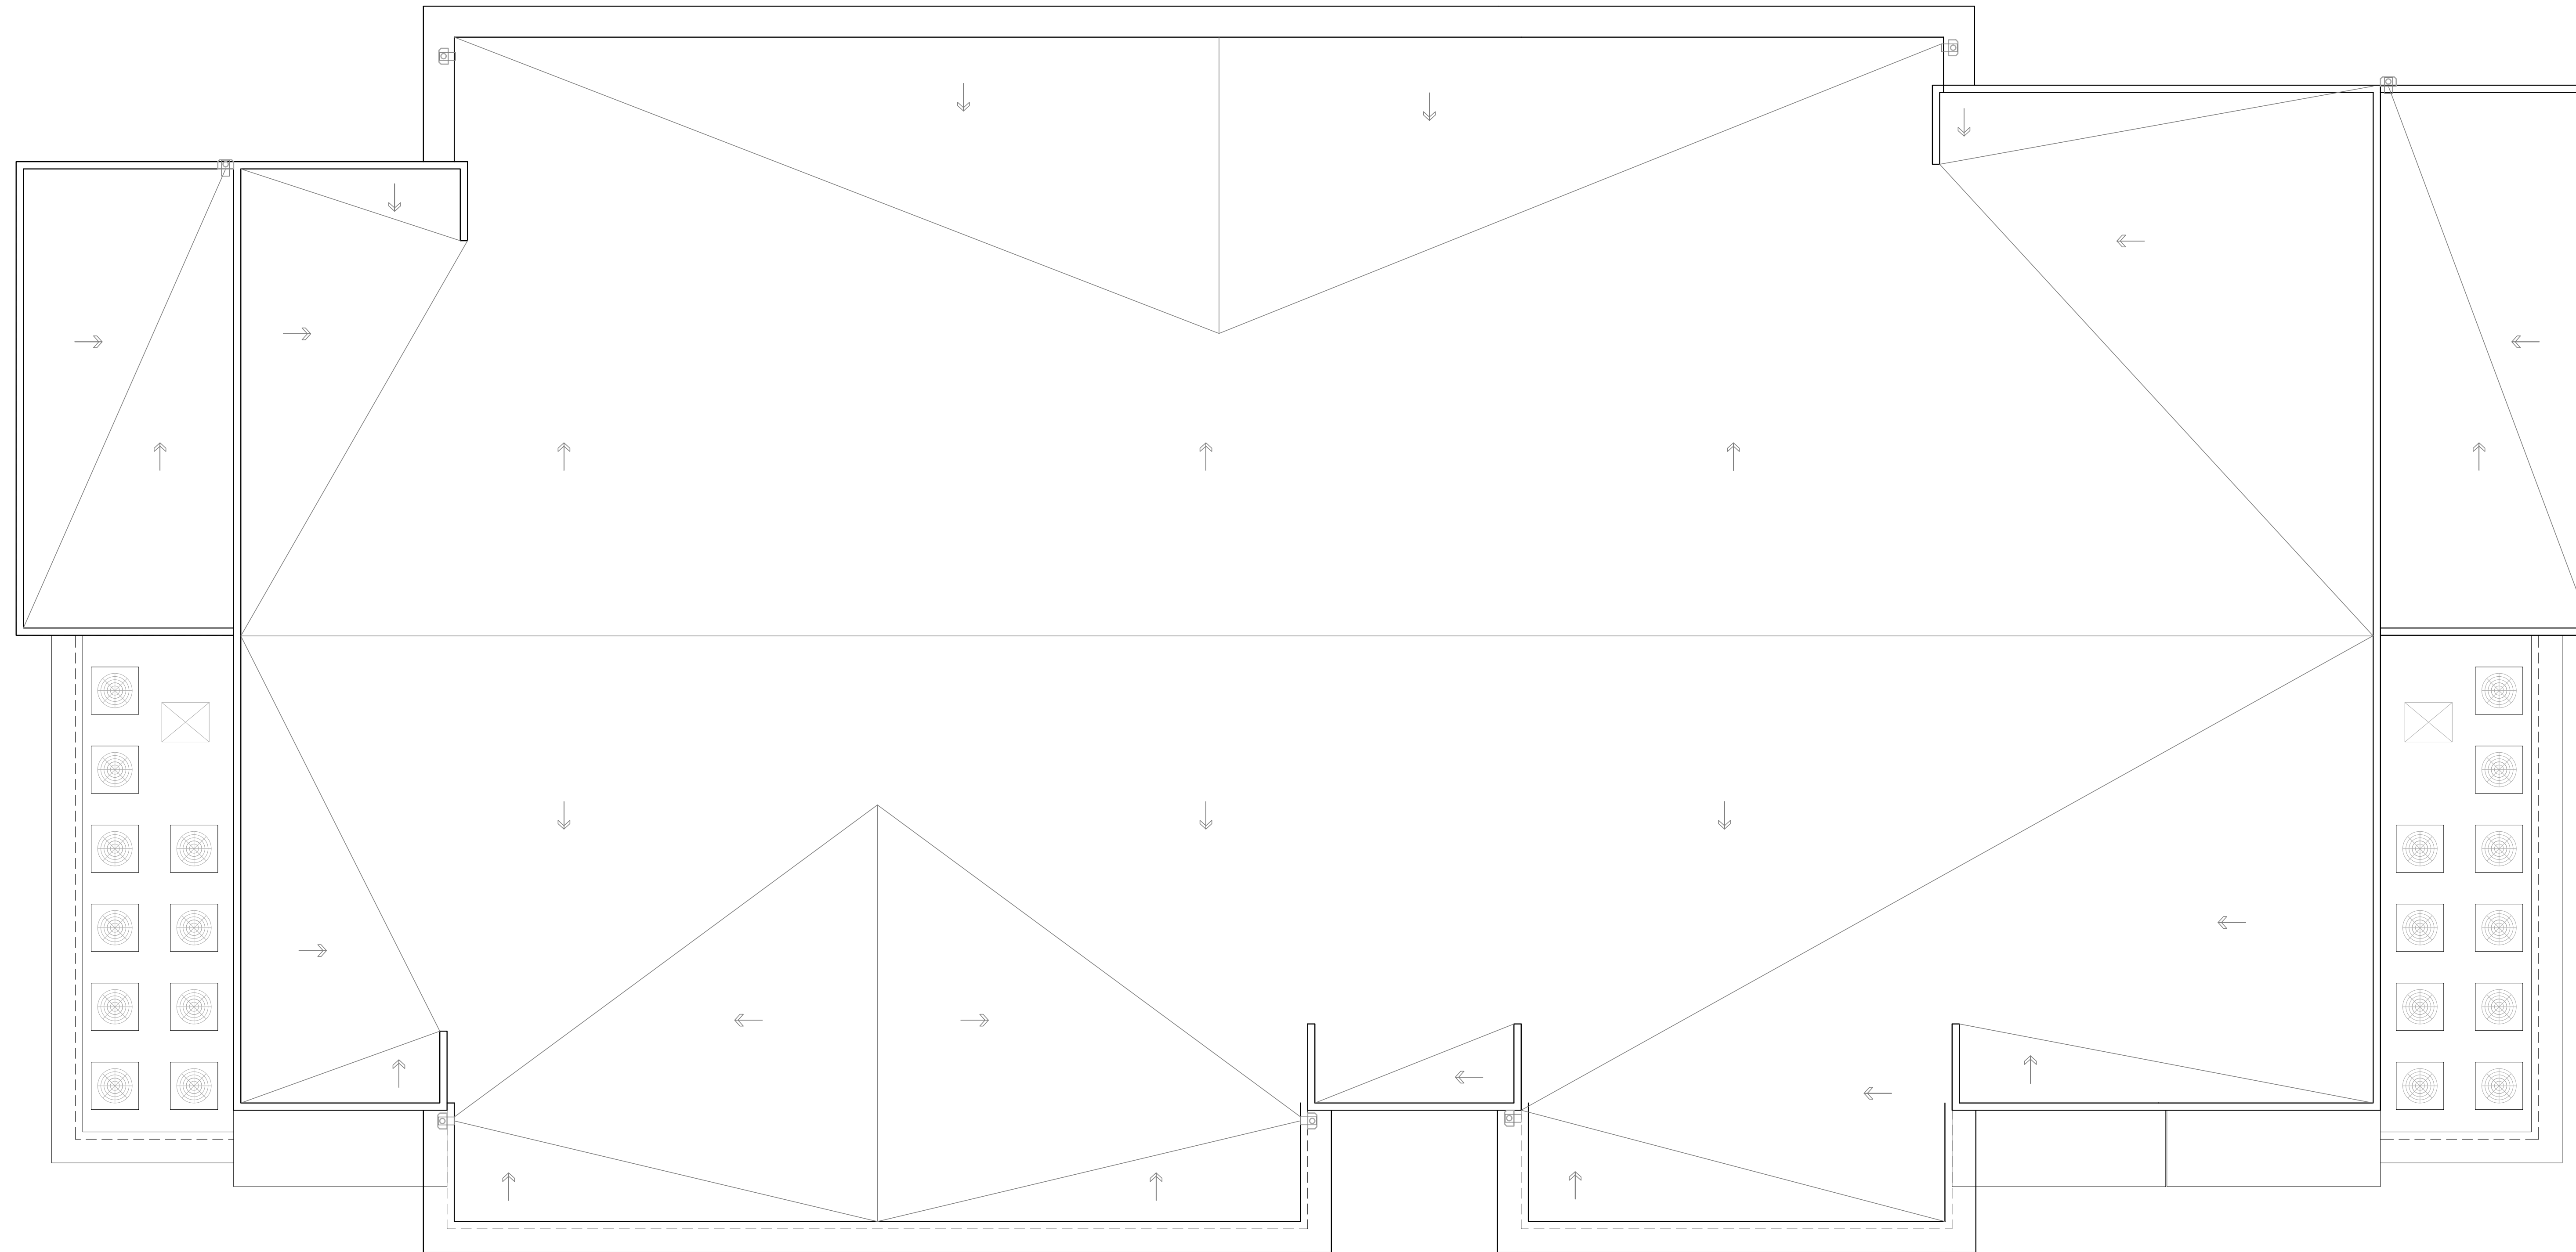

LEVEL-ROOF

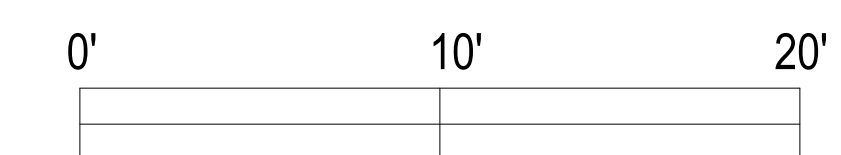


SCALE: 3/16" = 1'-0" (ON 30"X42" SHEET)


(TYPE A BUILDING 1,2,13-17,20,21 &23)





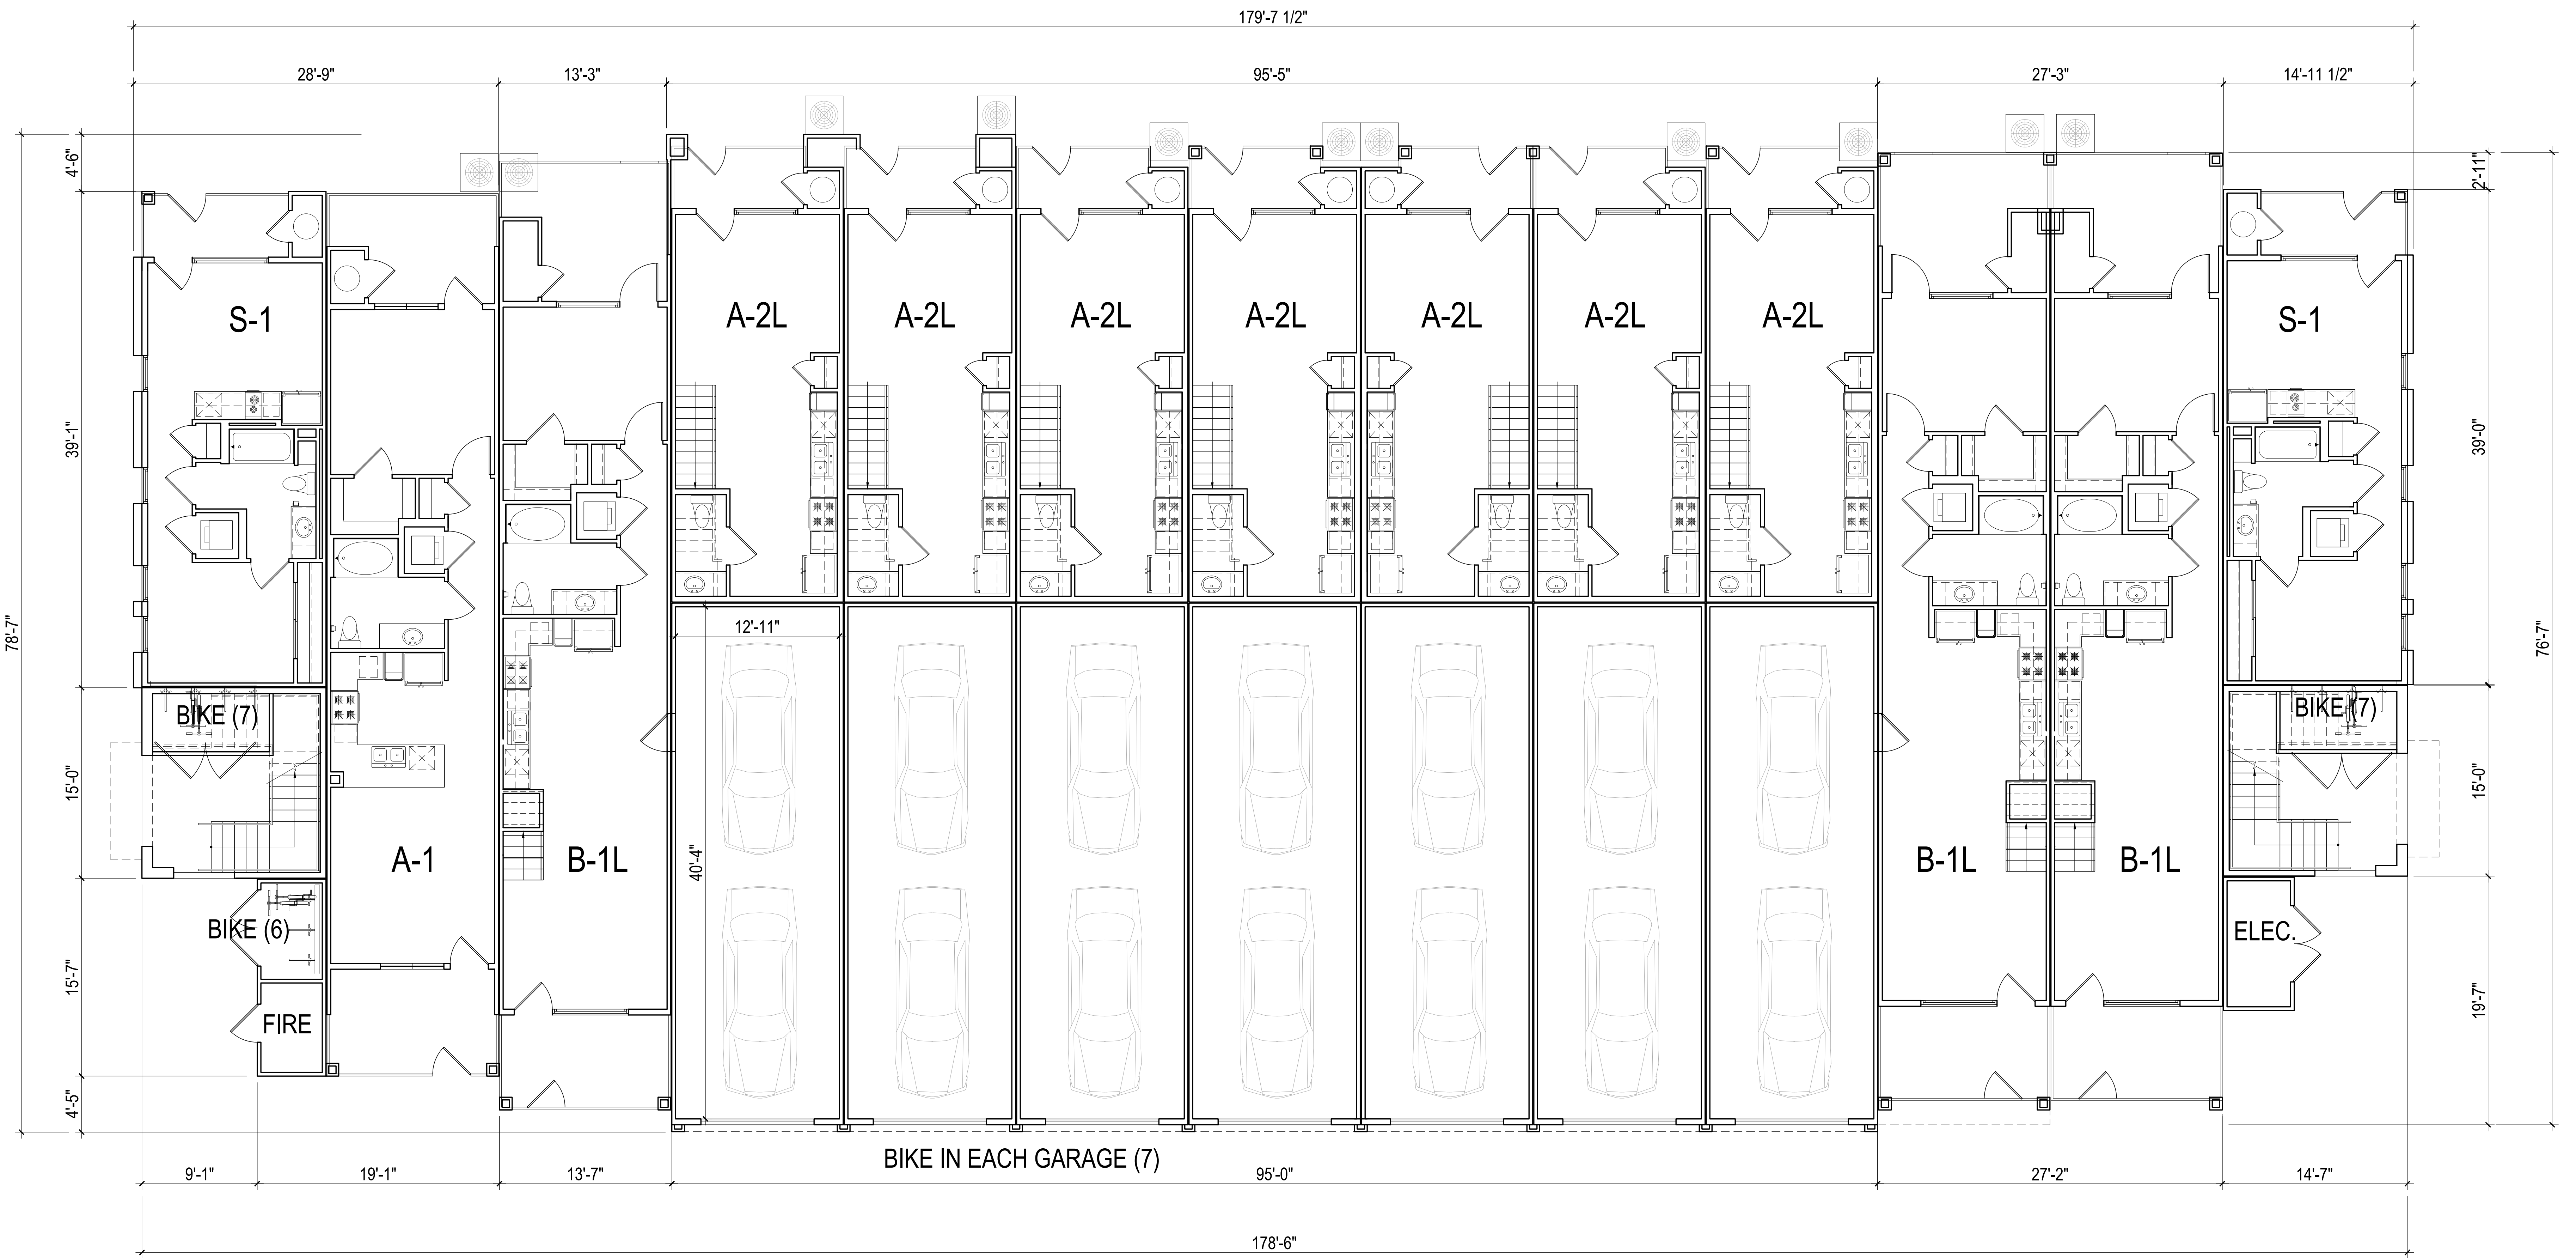

LEVEL-1

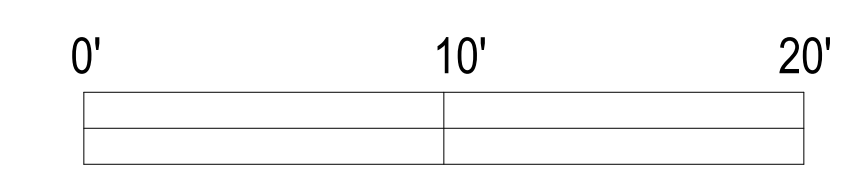


SCALE: 3 / 16" = 1'-0" (ON 30"x42" SHEET)


(TYPE B BUILDING 3-5, 8, 18, 19, & 22)

TOTAL 27 BIKE STORAGE SPACES PER BLDG.



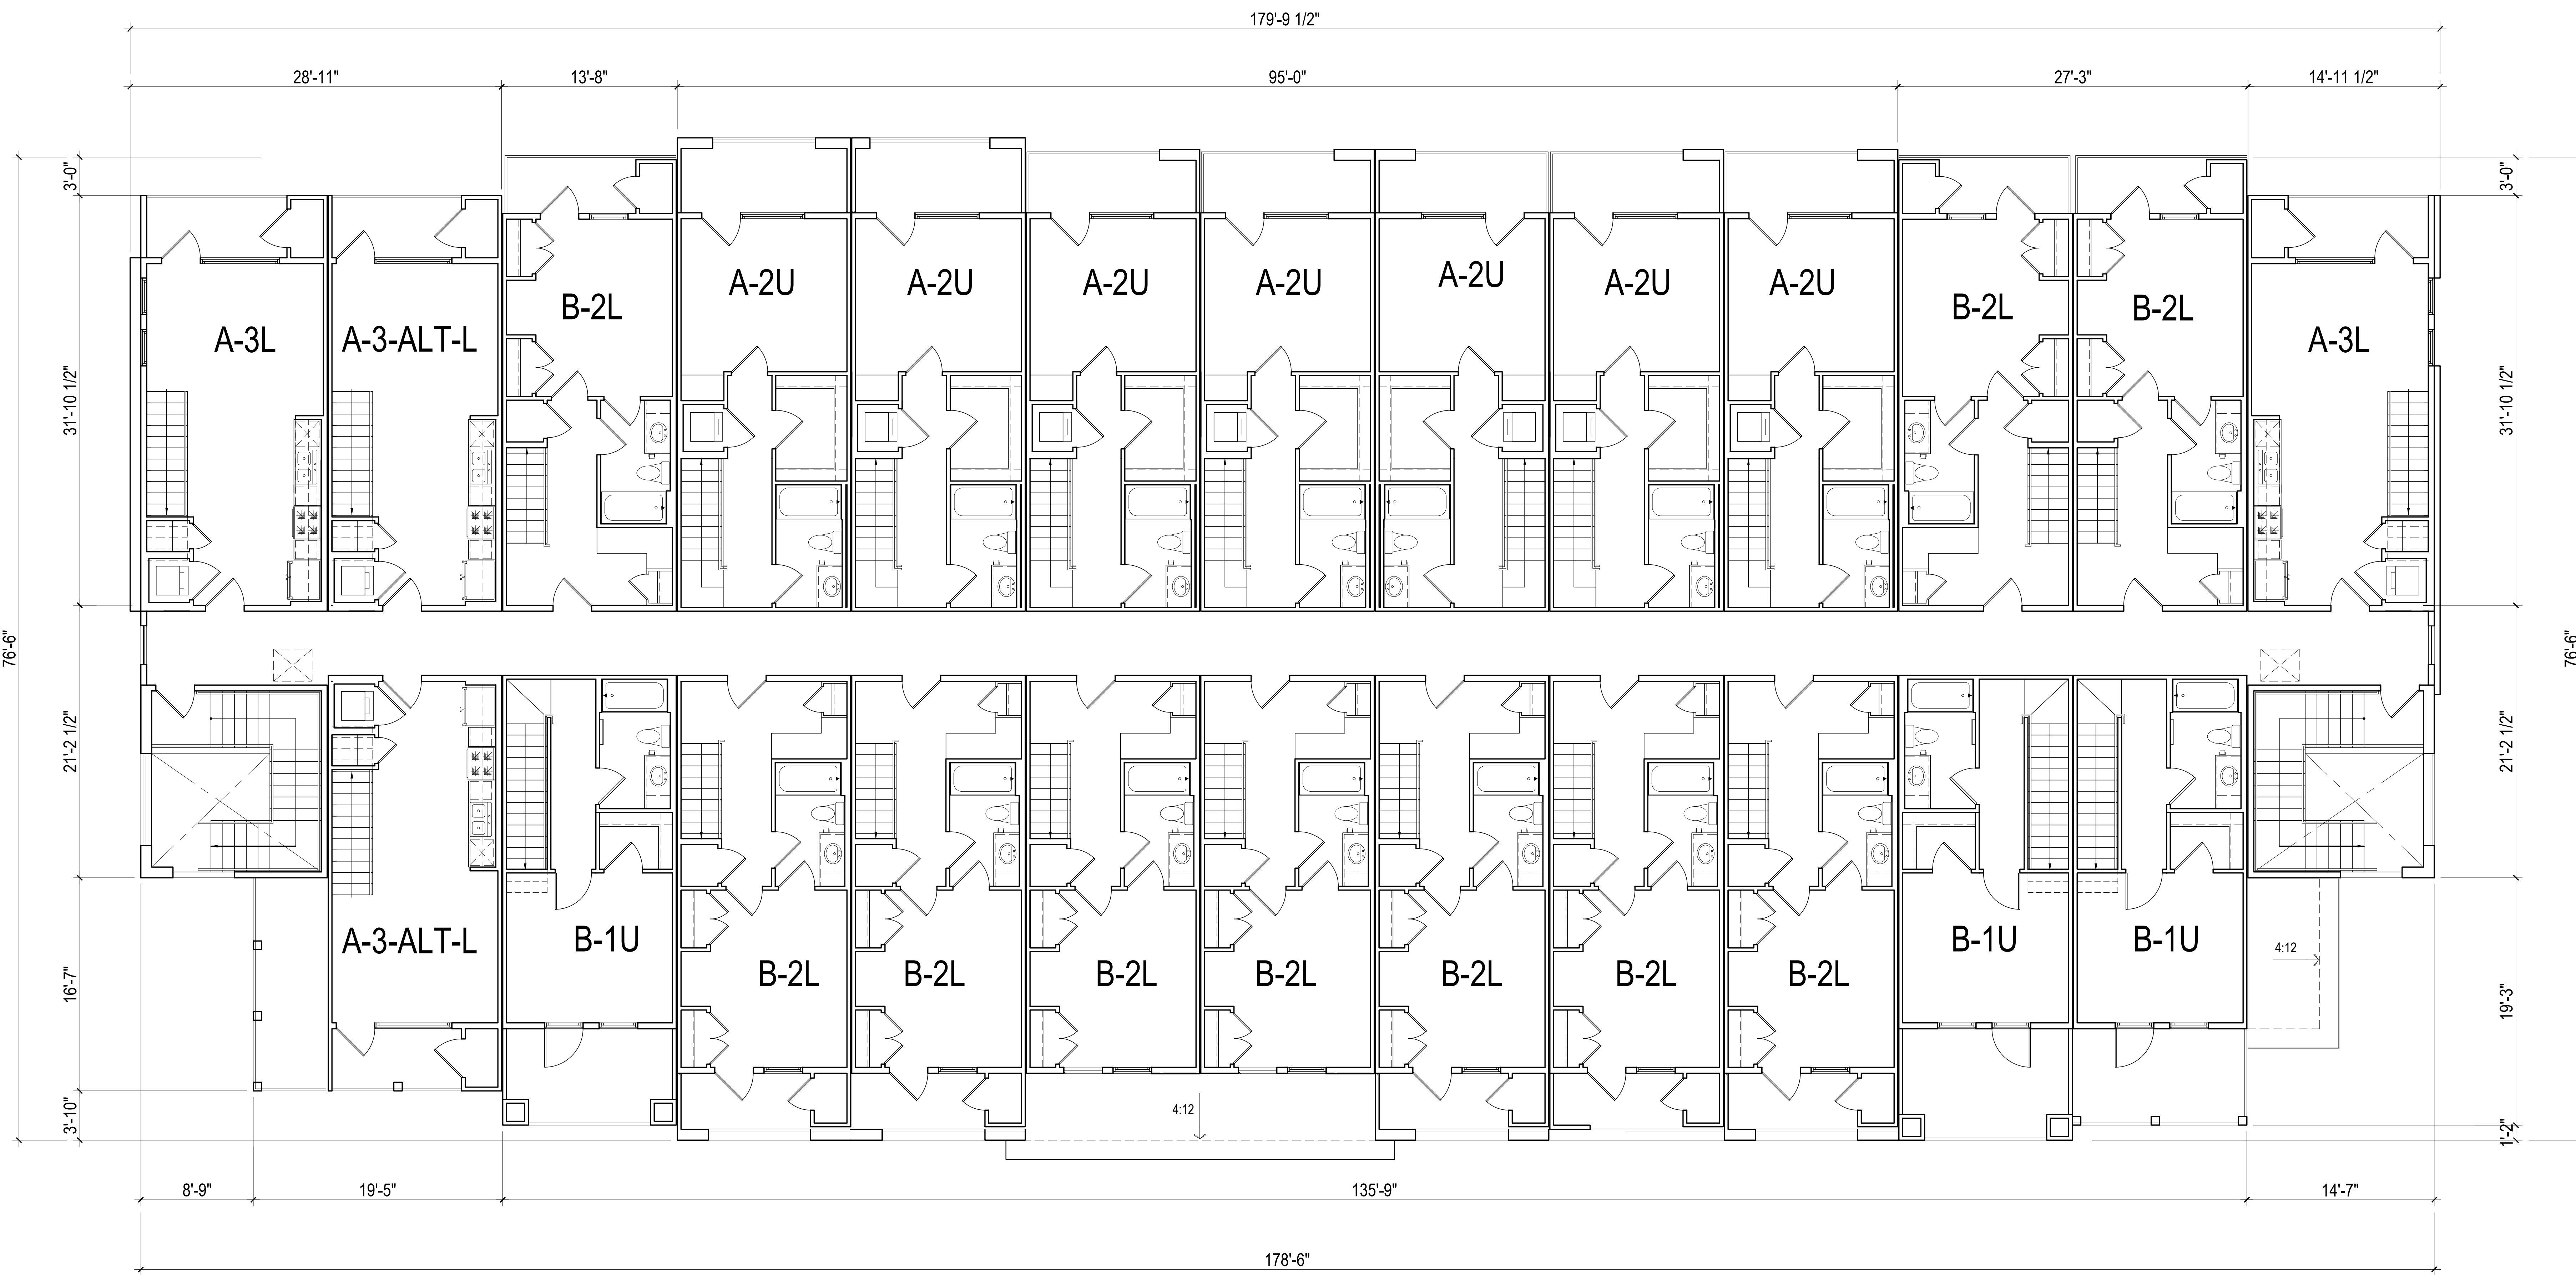

LEVEL-2

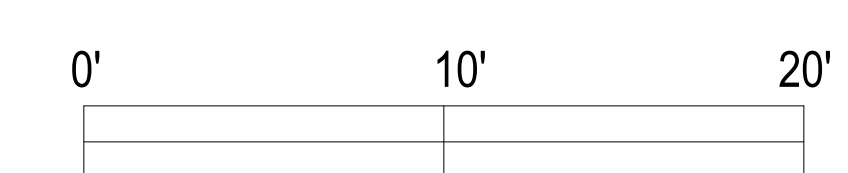


SCALE: 3 / 16" = 1'-0" (ON 30"x42" SHEET)  
 (TYPE B BUILDING 3-5, 8, 18, 19, & 22)




© 2024 by HUMPHREYS & PARTNERS ARCHITECTS, L.P. The arrangements depicted herein are the sole property of Humphreys & Partners Architects, L.P. and may not be reproduced in any form without its written permission. Architectural conceptual site plans are for feasibility purpose only. Revisions may occur due to further investigation from regulatory authorities and building code analysis. Dimensions shown are of a strategic intent only. Refer to surveys and civil drawings for technical information and measurements.



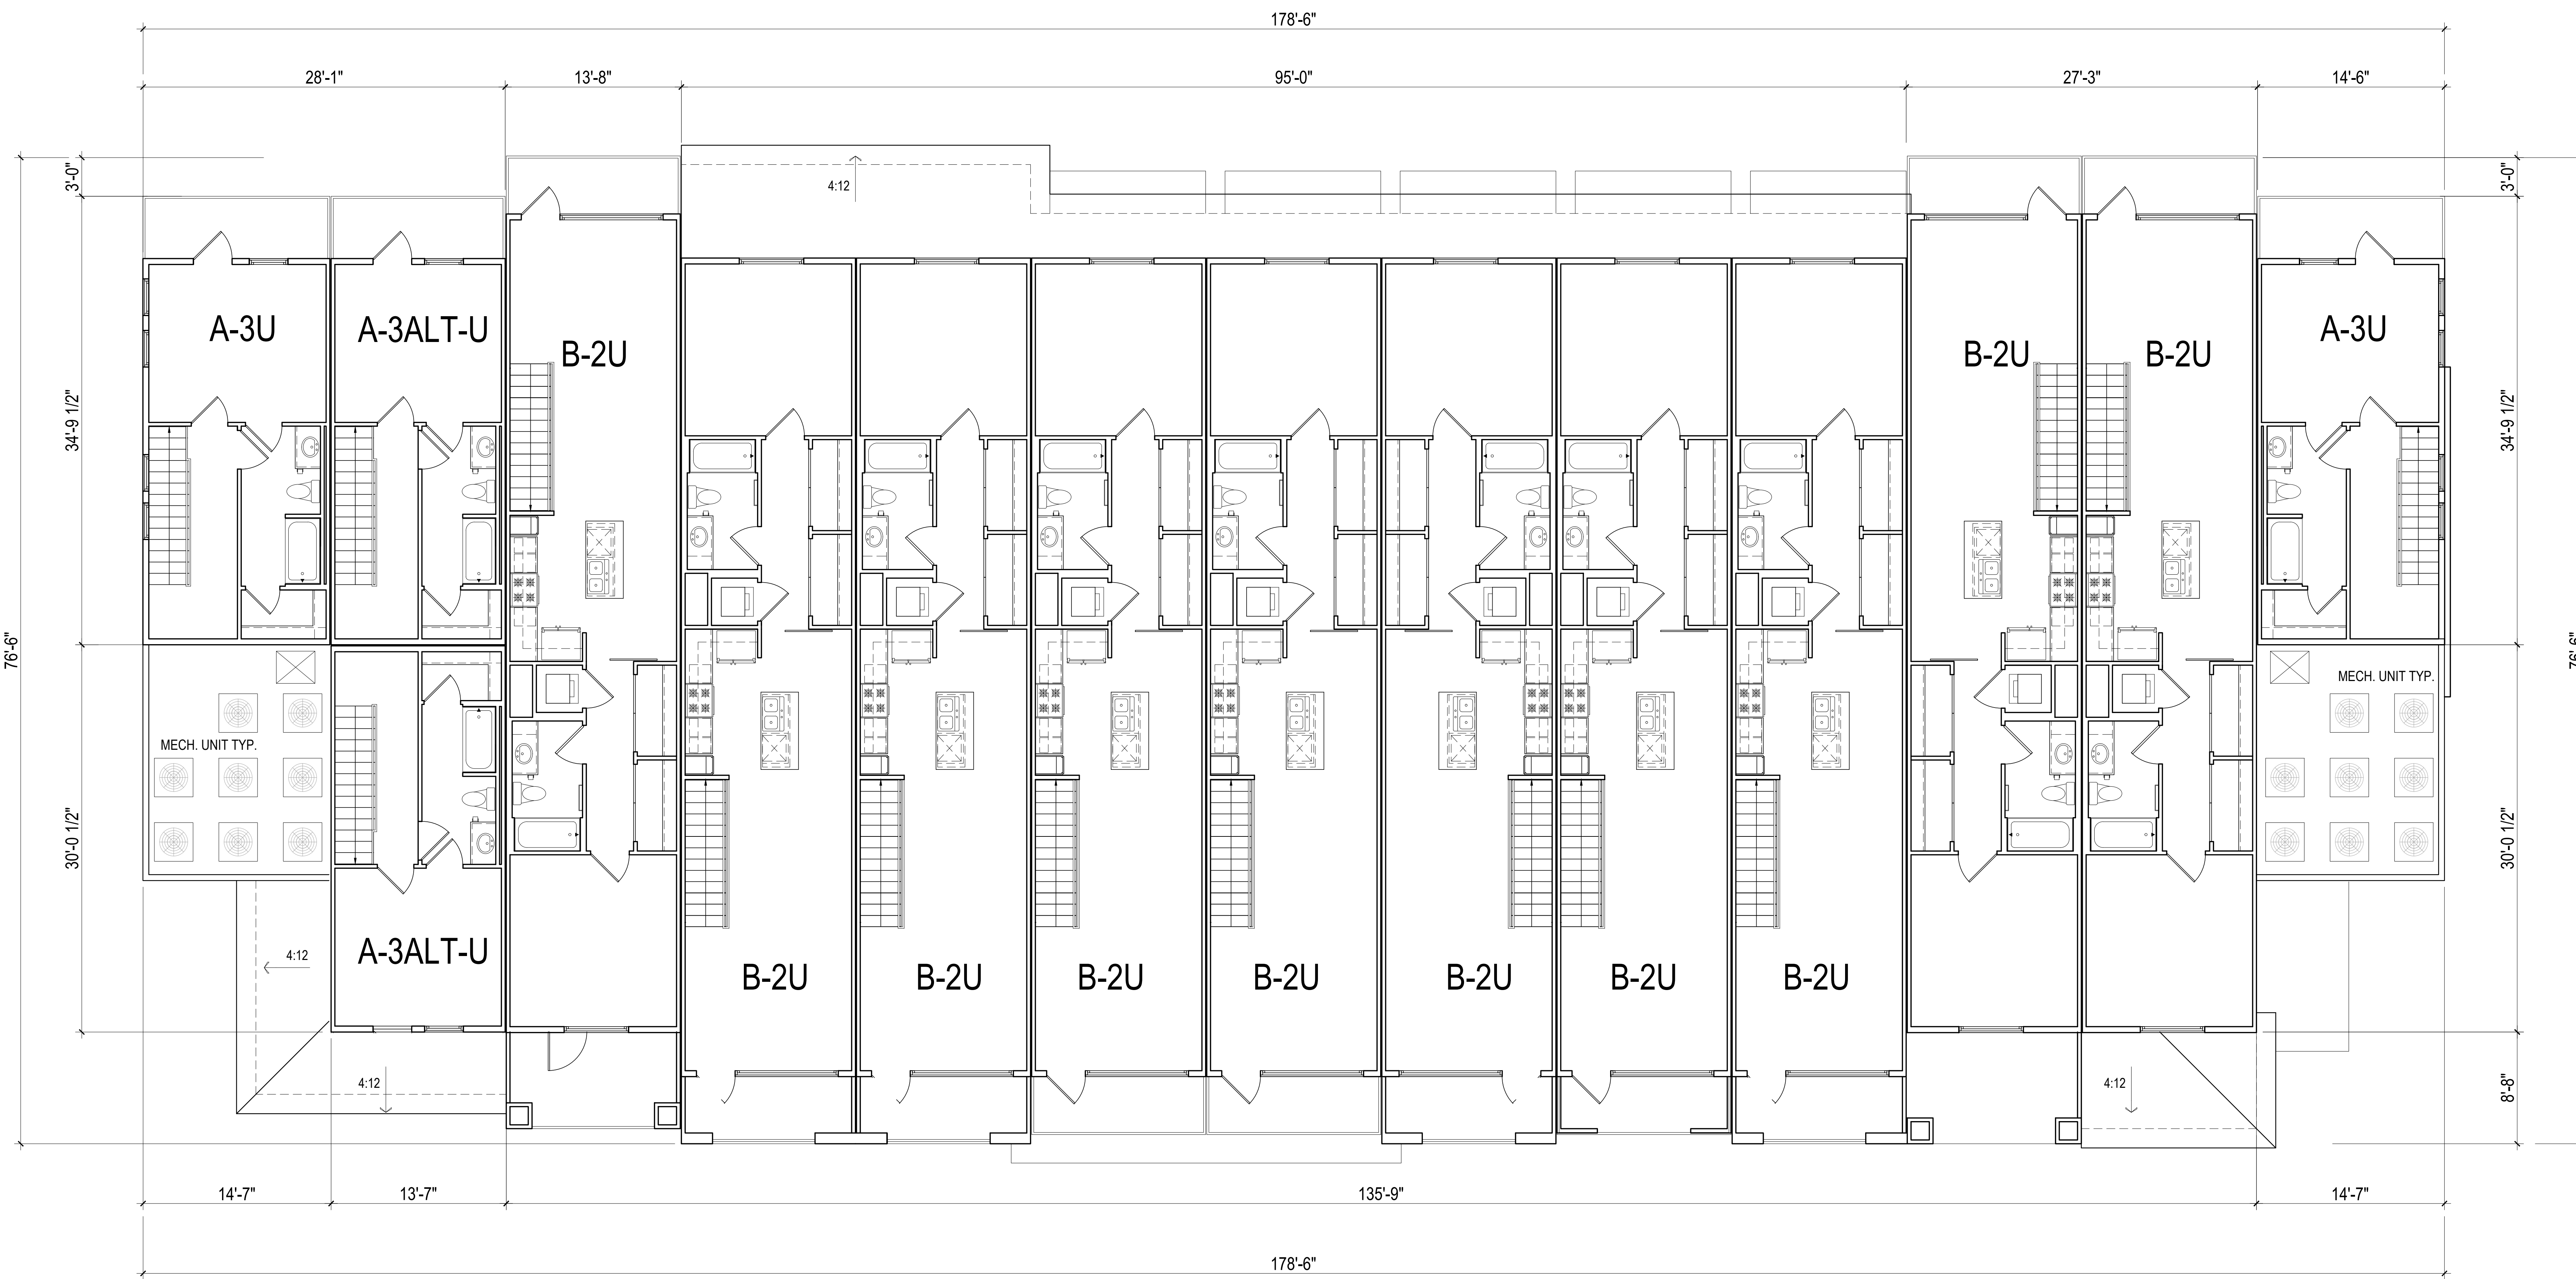


LEVEL-3

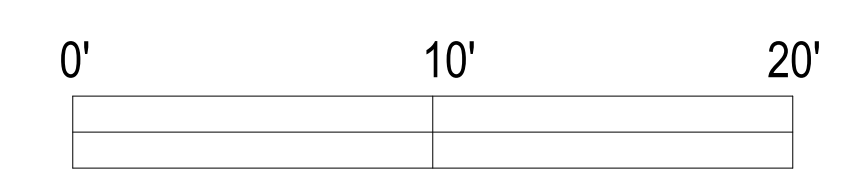


SCALE: 3 / 16" = 1'-0" (ON 30"x42" SHEET)  
 (TYPE B BUILDING 3-5, 8, 18, 19, & 22)



© 2024 by HUMPHREYS & PARTNERS ARCHITECTS, L.P. The arrangements depicted herein are the sole property of Humphreys & Partners Architects, L.P. and may not be reproduced in any form without its written permission. Architectural conceptual site plans are for feasibility purpose only. Revisions may occur due to further investigation from regulatory authorities and building code analysis. Dimensions shown are of a strategic intent only. Refer to surveys and civil drawings for technical information and measurements.

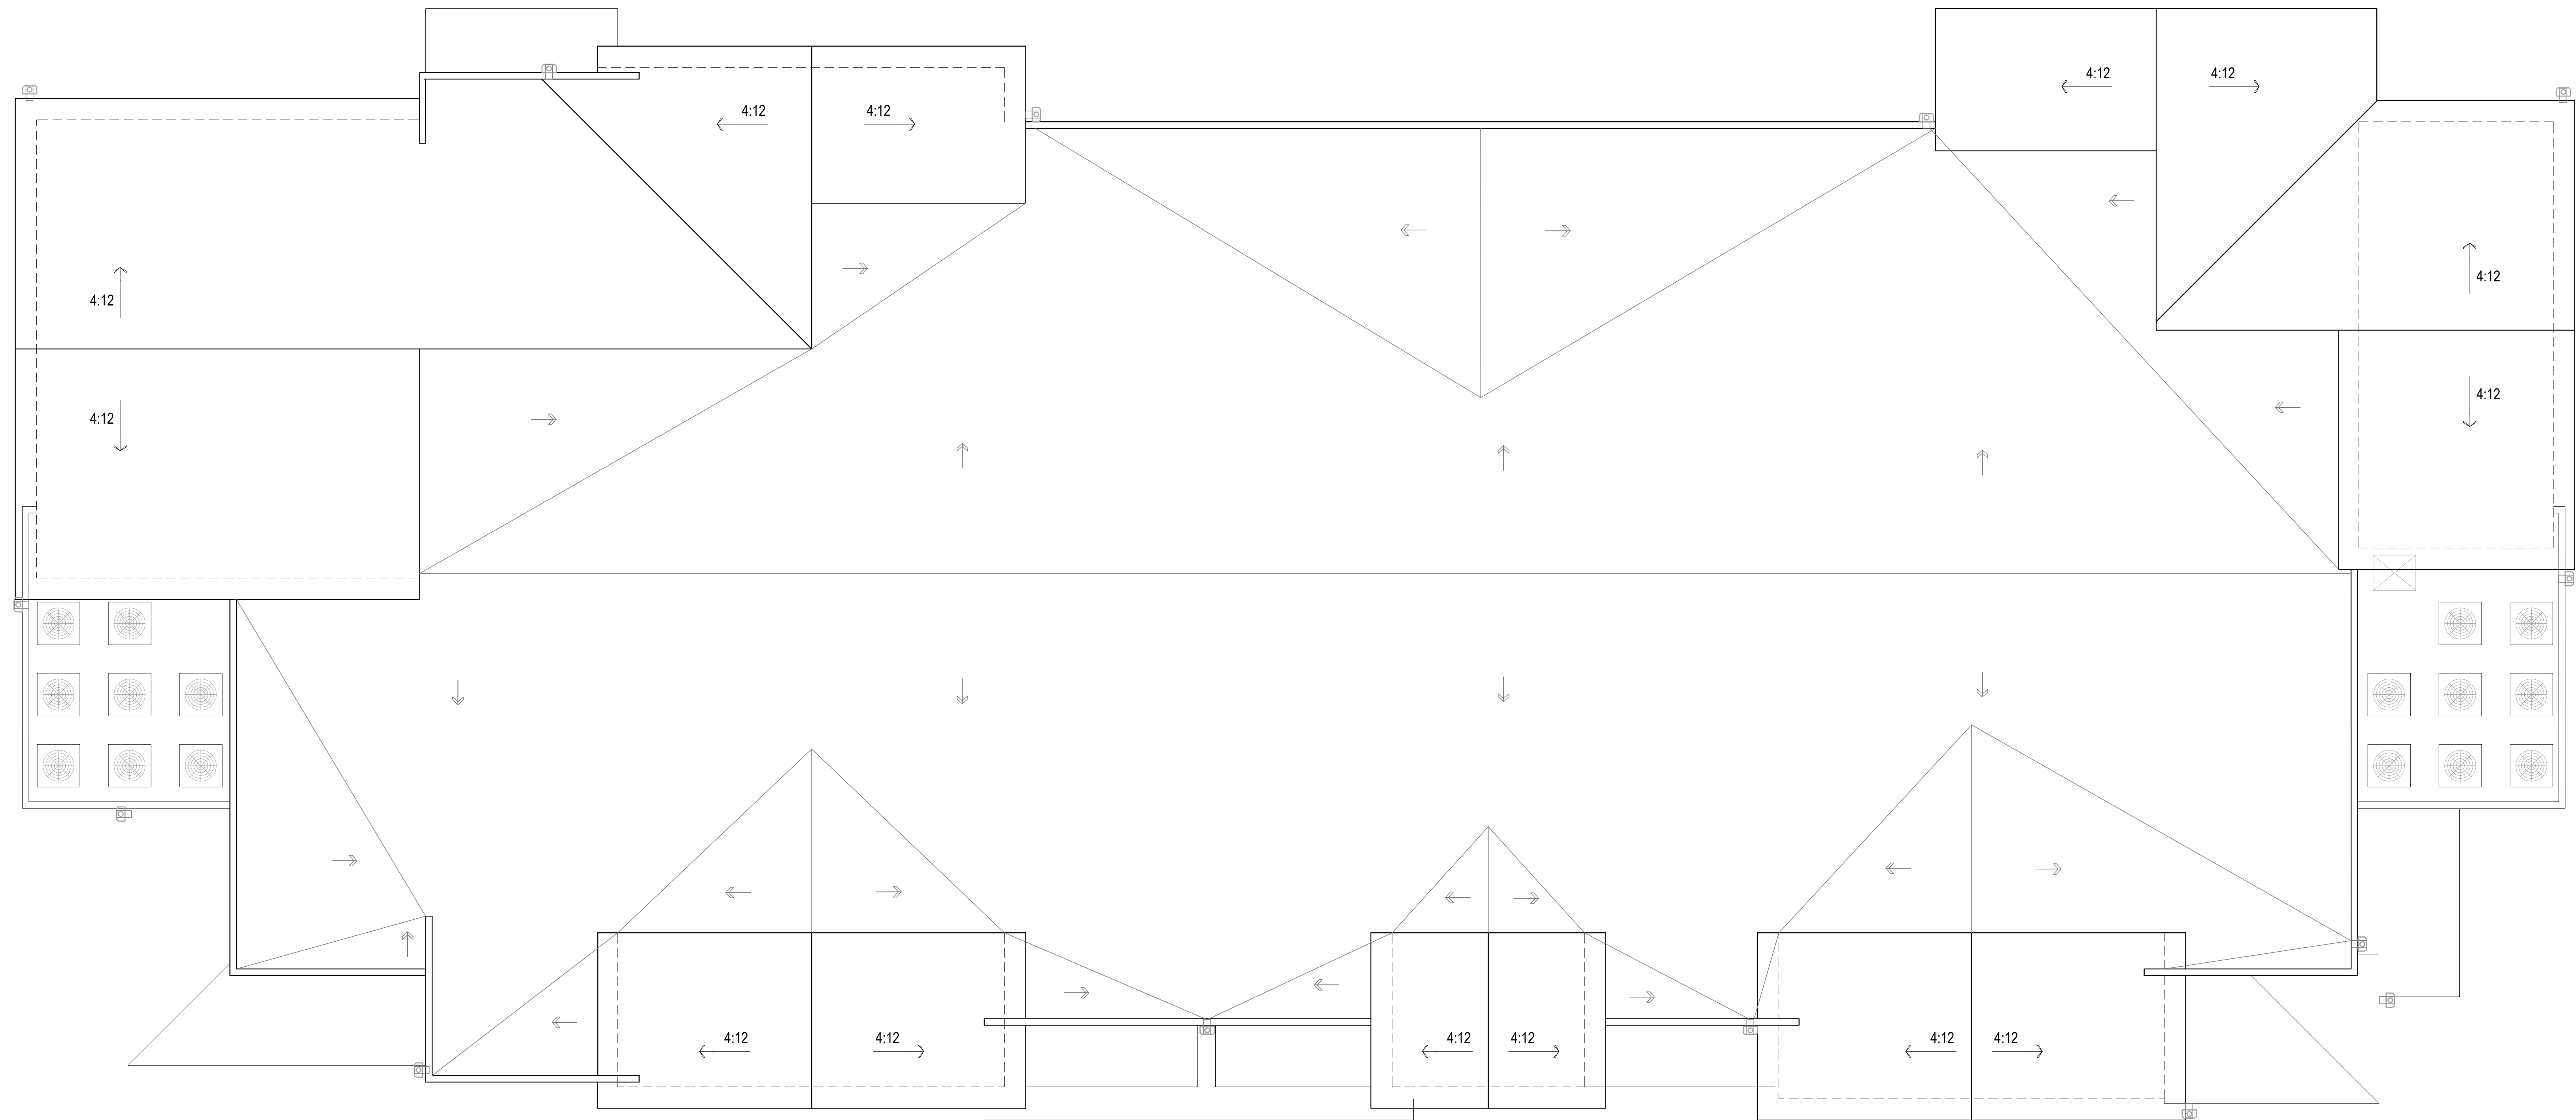


LEVEL-ROOF

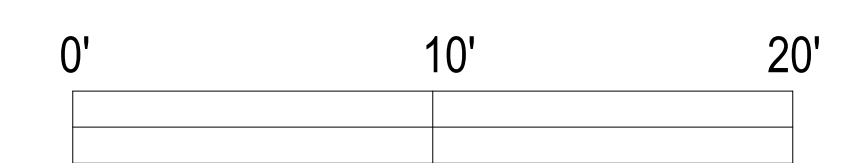


SCALE: 3 / 16" = 1'-0" (ON 30"X42" SHEET)  
 (TYPE B BUILDING 3-5, 8, 18, 19, & 22)





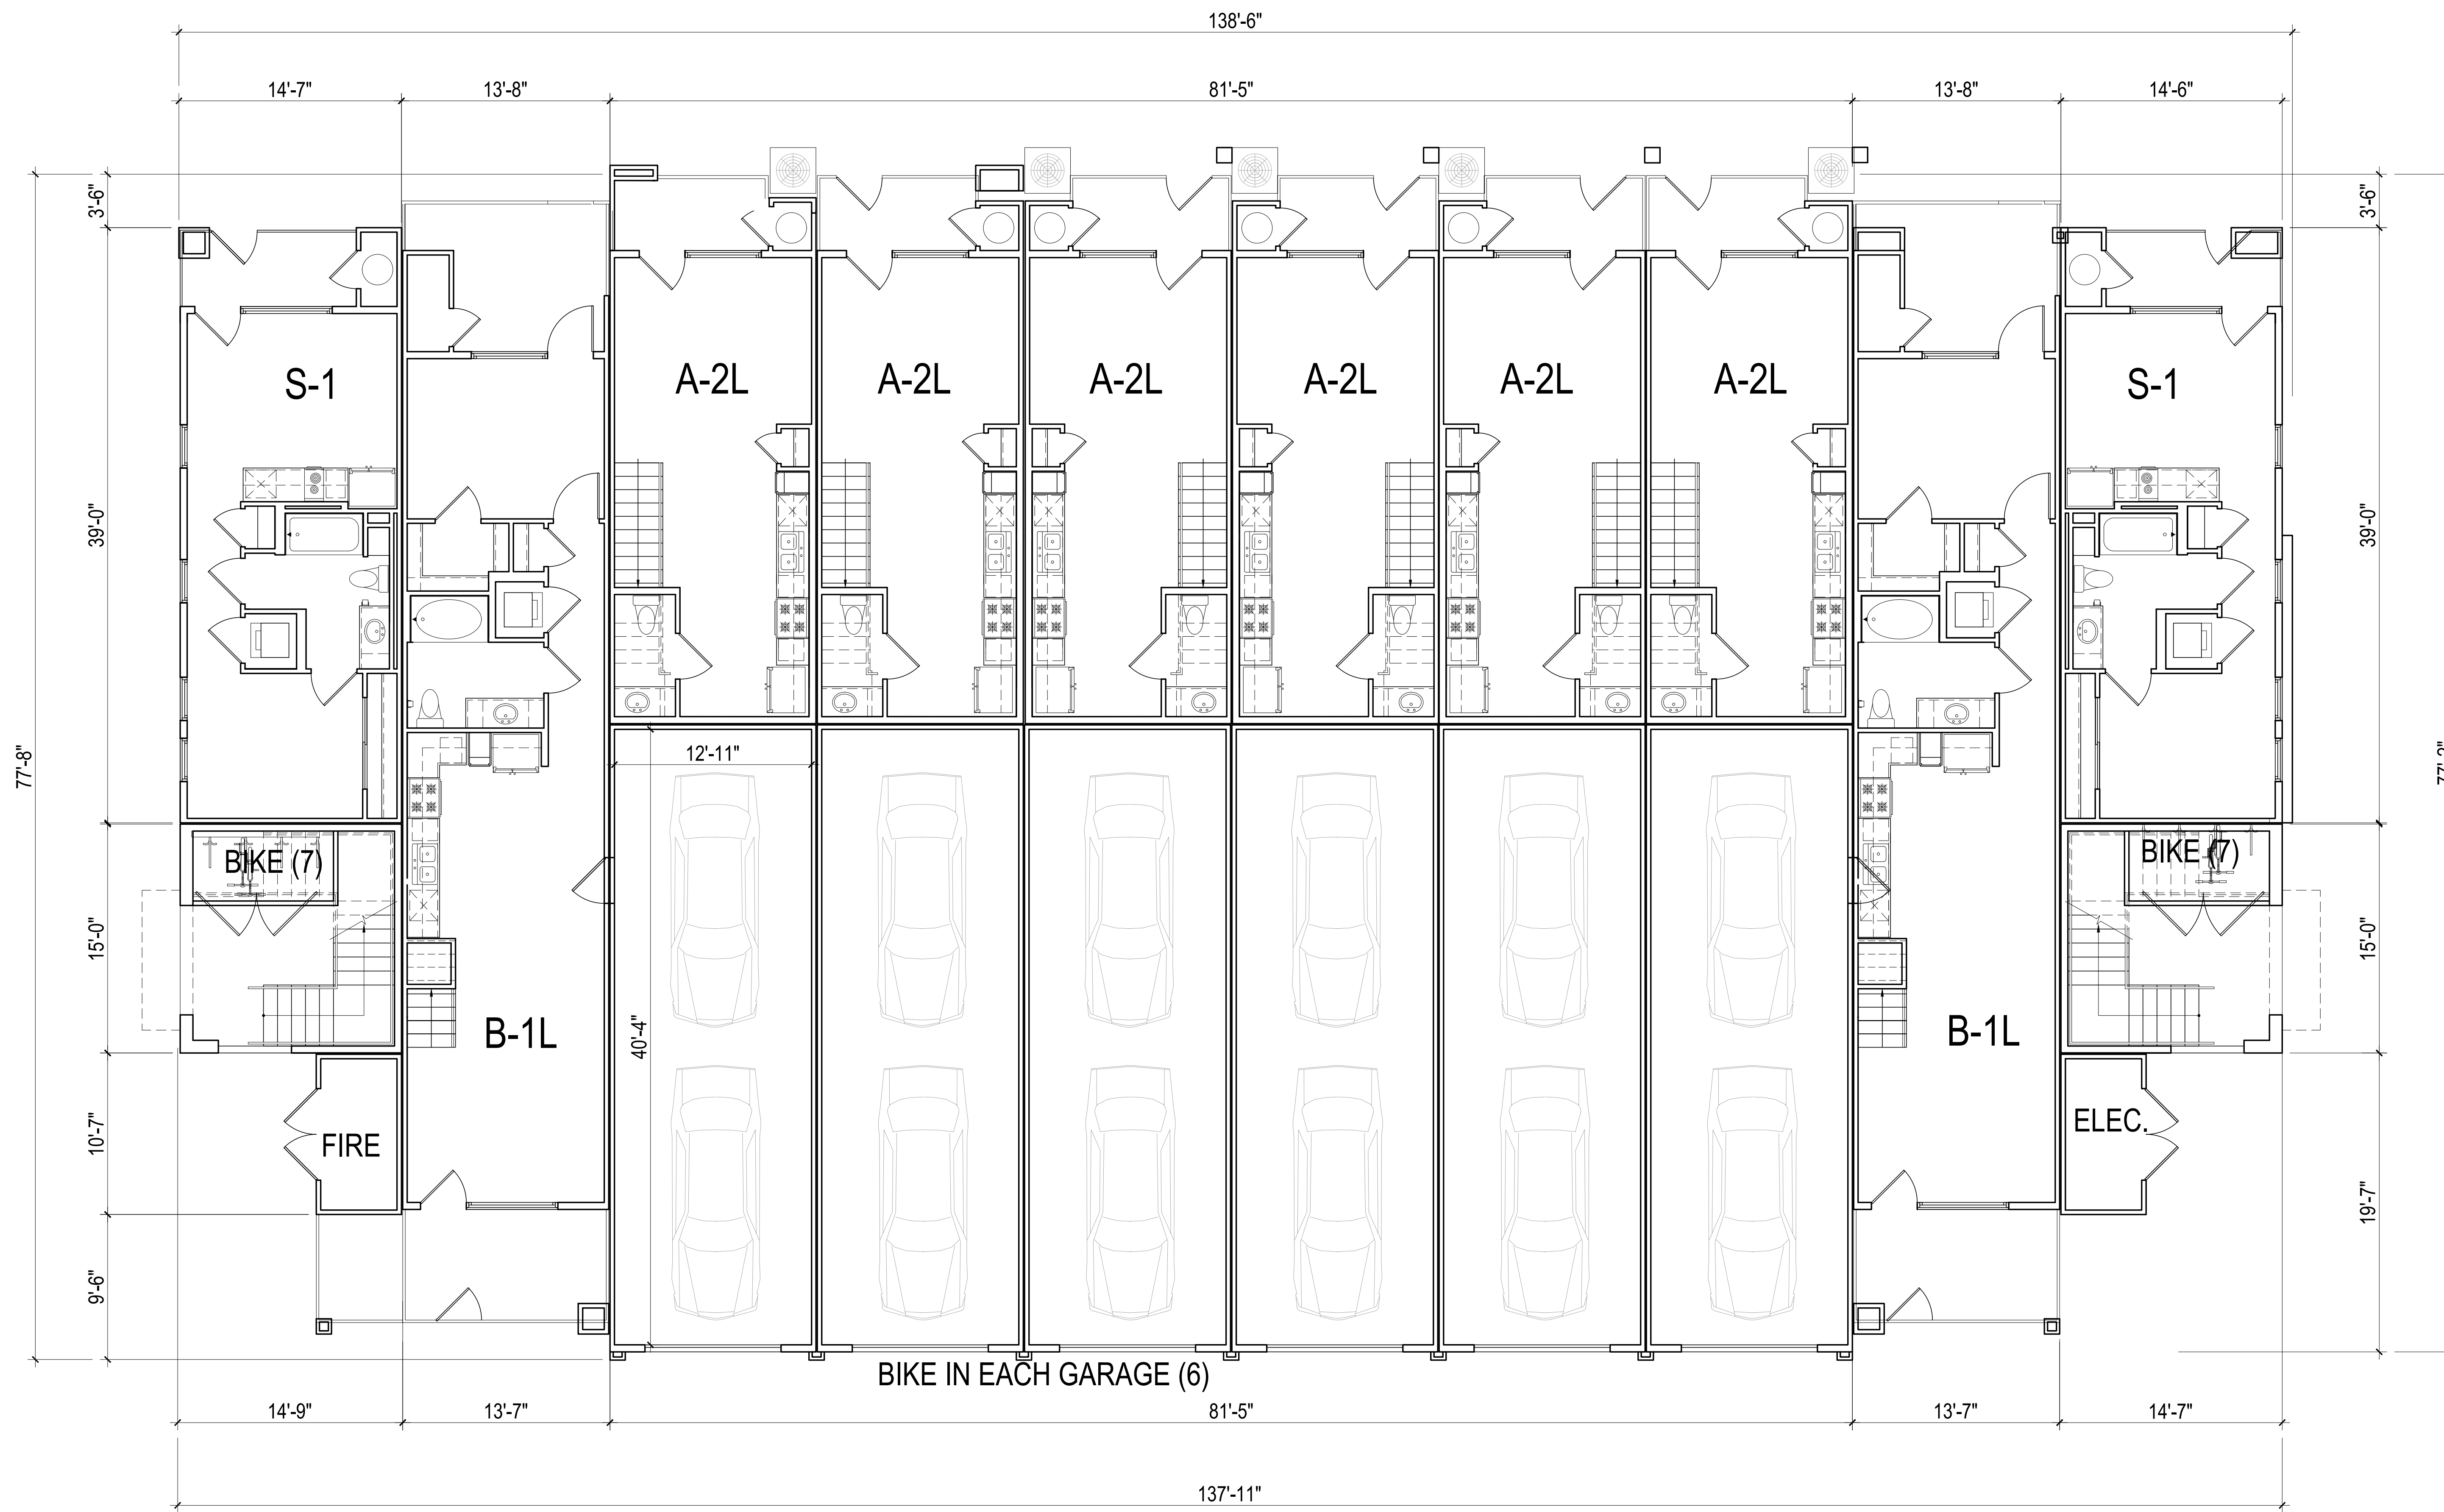

**LEVEL-1**

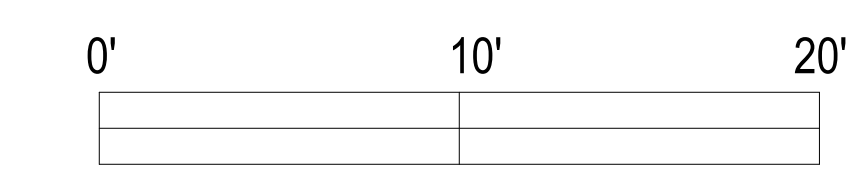


SCALE: 3 / 16" = 1'-0" (ON 30"X42" SHEET)

(TYPE C BUILDING 6 & 7)

TOTAL 20 BIKE STORAGE SPACES PER BLDG.



© 2024 by HUMPHREYS & PARTNERS ARCHITECTS, LP. The arrangements depicted herein are the sole property of Humphreys & Partners Architects, LP and may not be reproduced in any form without its written permission. Architectural conceptual site plans are for feasibility purpose only. Revisions may occur due to further investigation from regulatory authorities and building code analysis. Dimensions shown are of a strategic intent only. Refer to surveys and civil drawings for technical information and measurements.

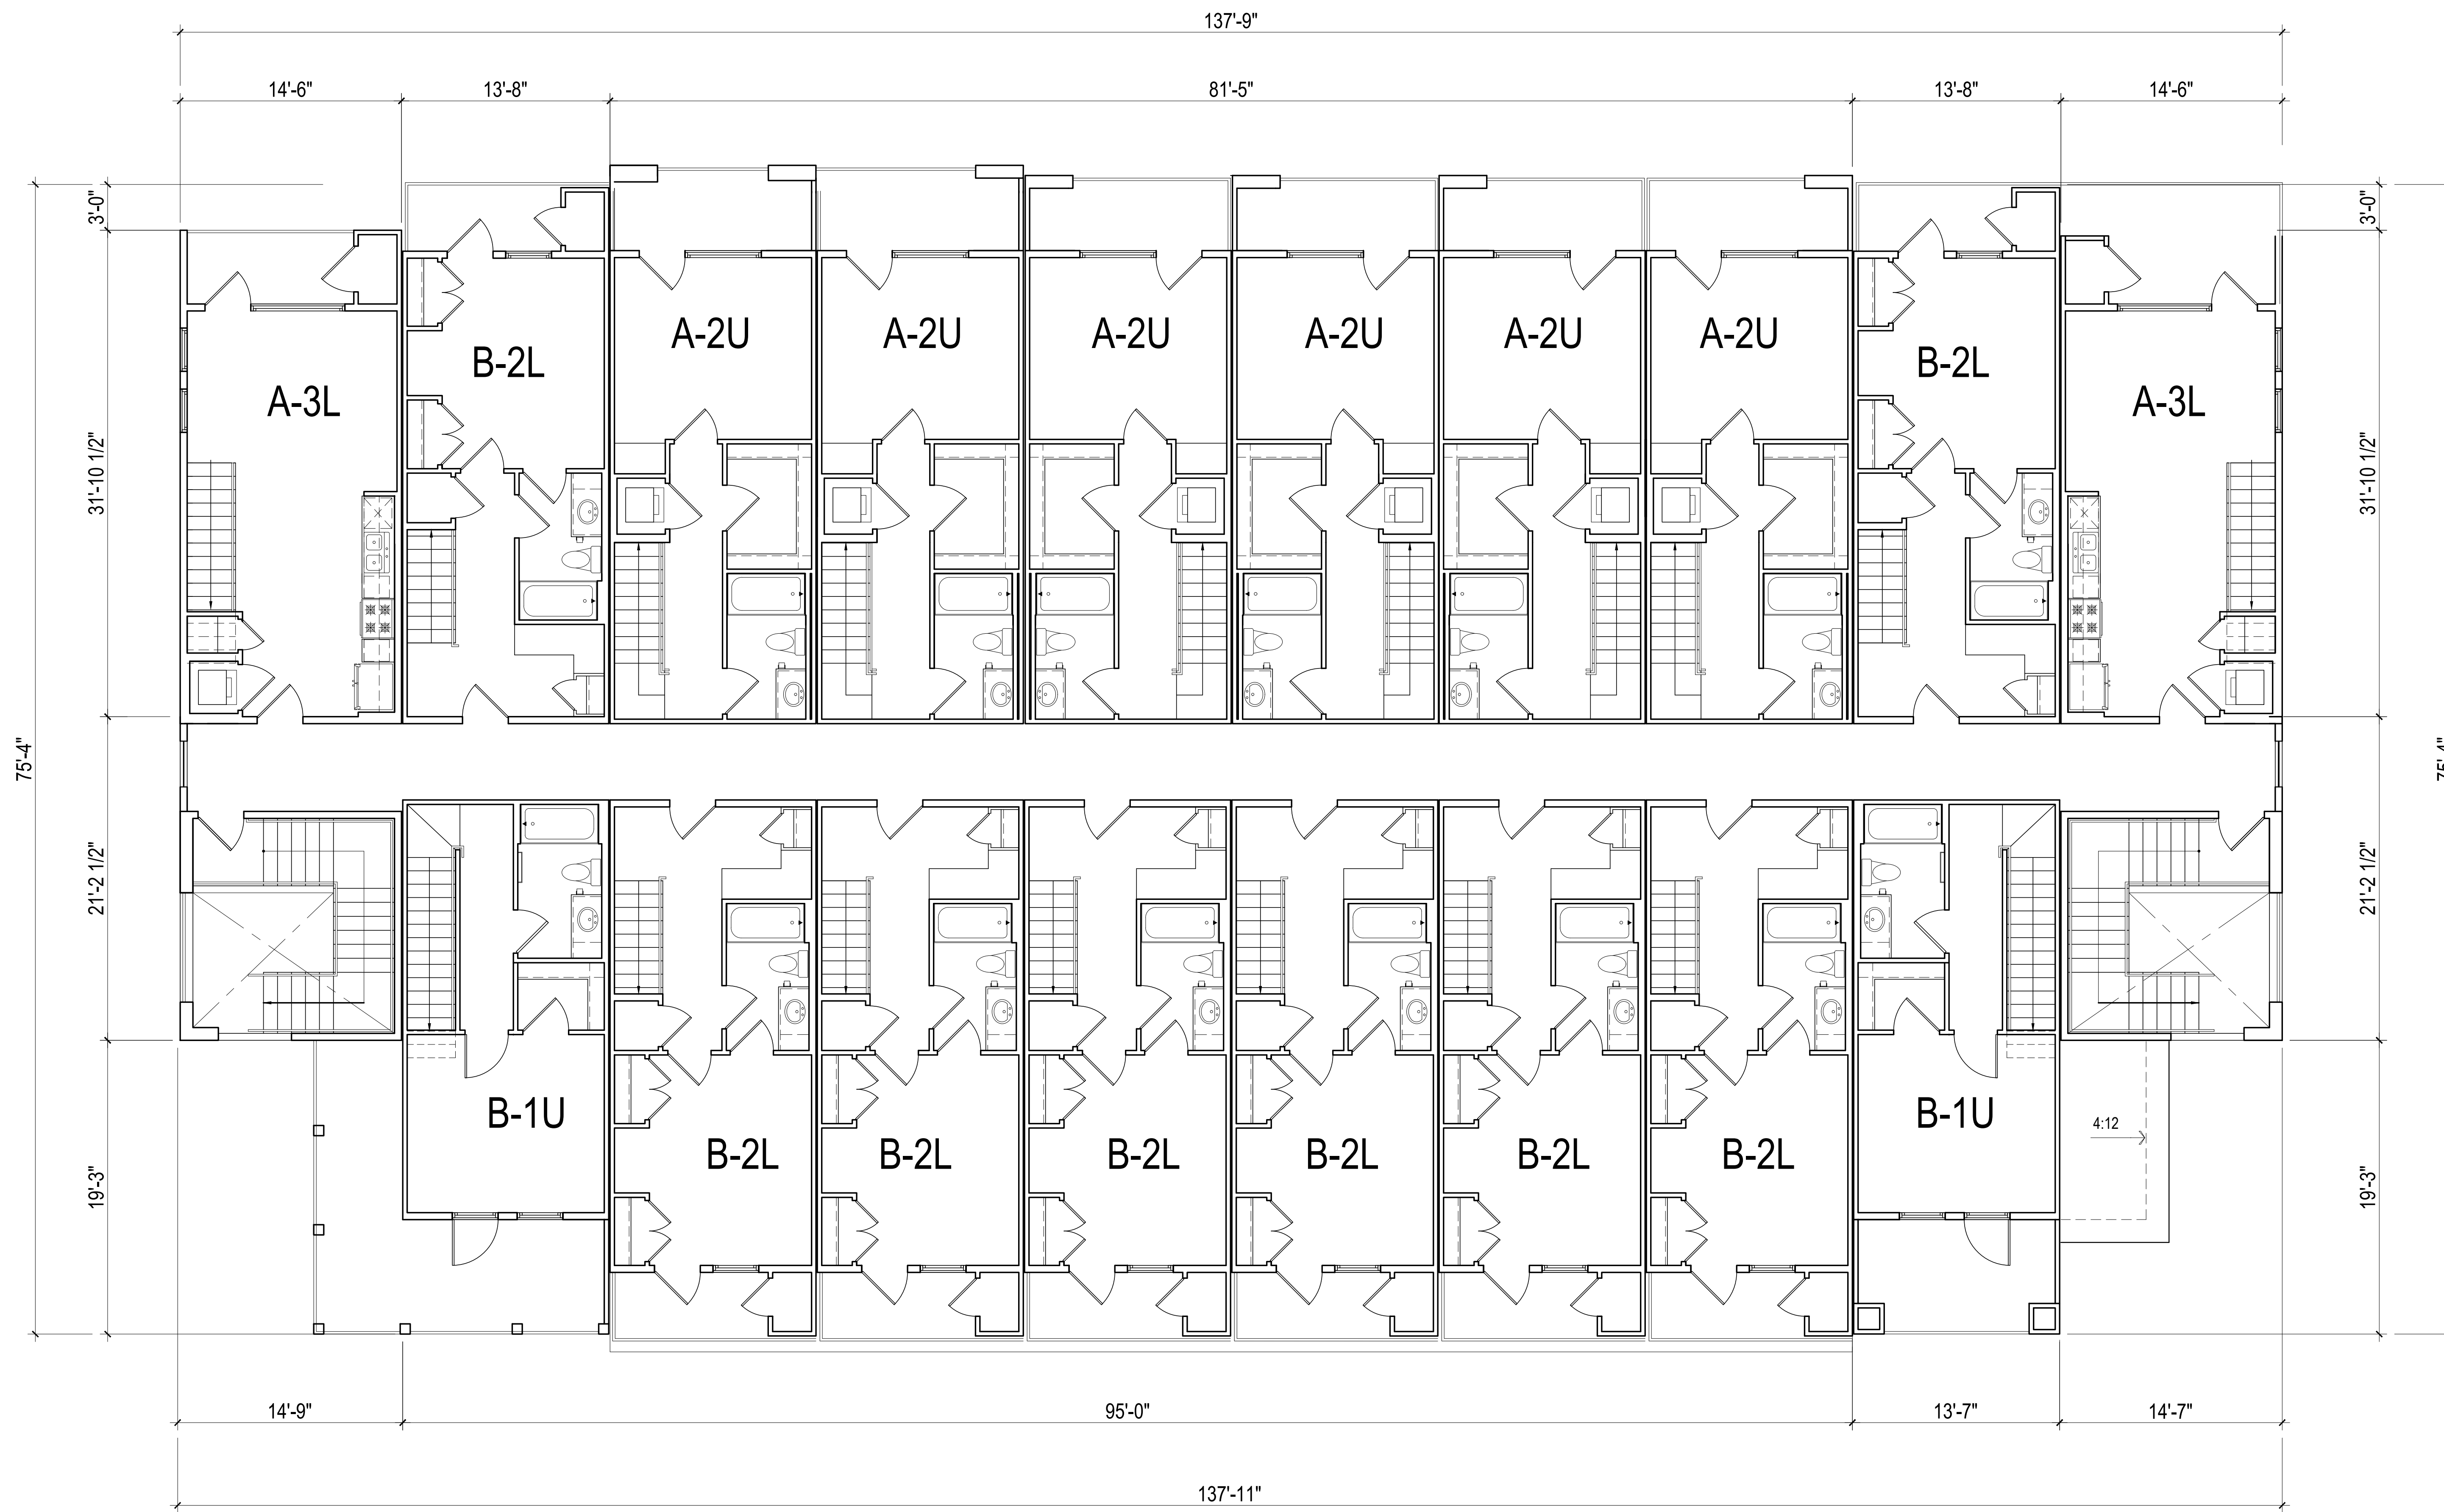


**LEVEL-2**

0' 10' 20'  
 SCALE: 3 / 16" = 1'-0" (ON 30"X42"SHEET)  
 (TYPE C BUILDING 6 & 7)





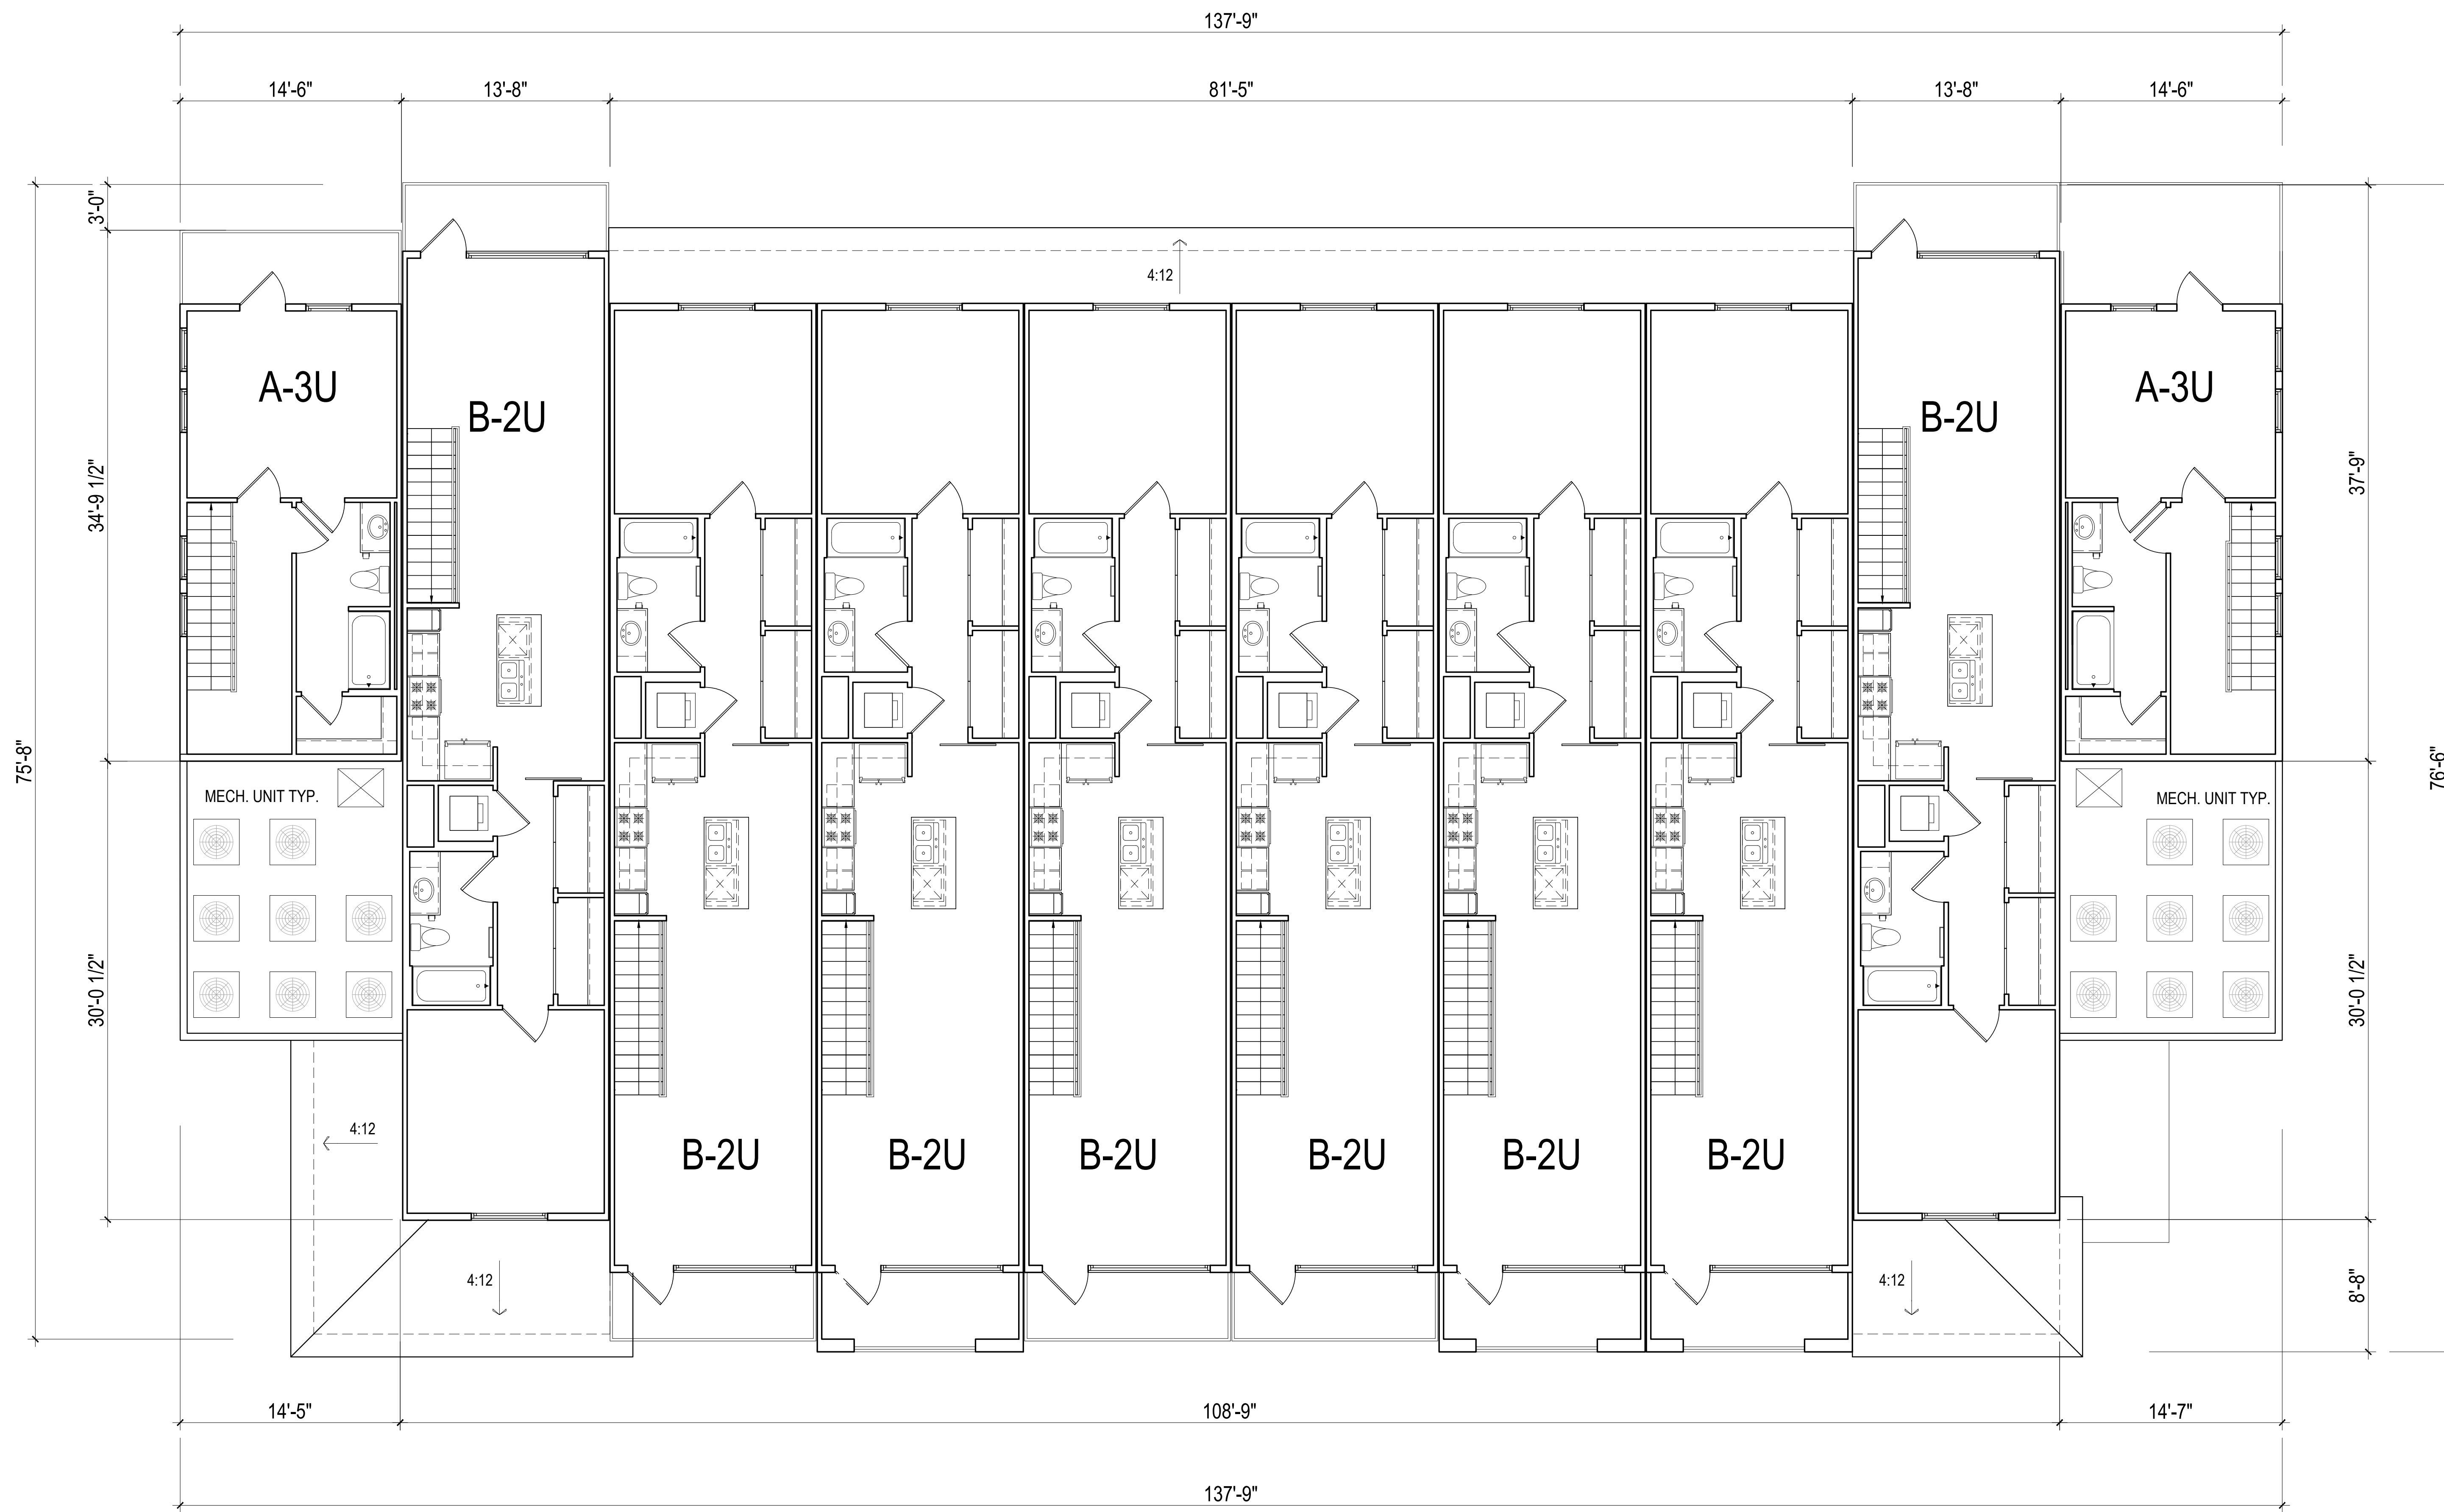


**LEVEL-3**


0' 10' 20'

SCALE: 3 / 16" = 1'-0" (ON 30"X42" SHEET)  
(TYPE C BUILDING 6 & 7)



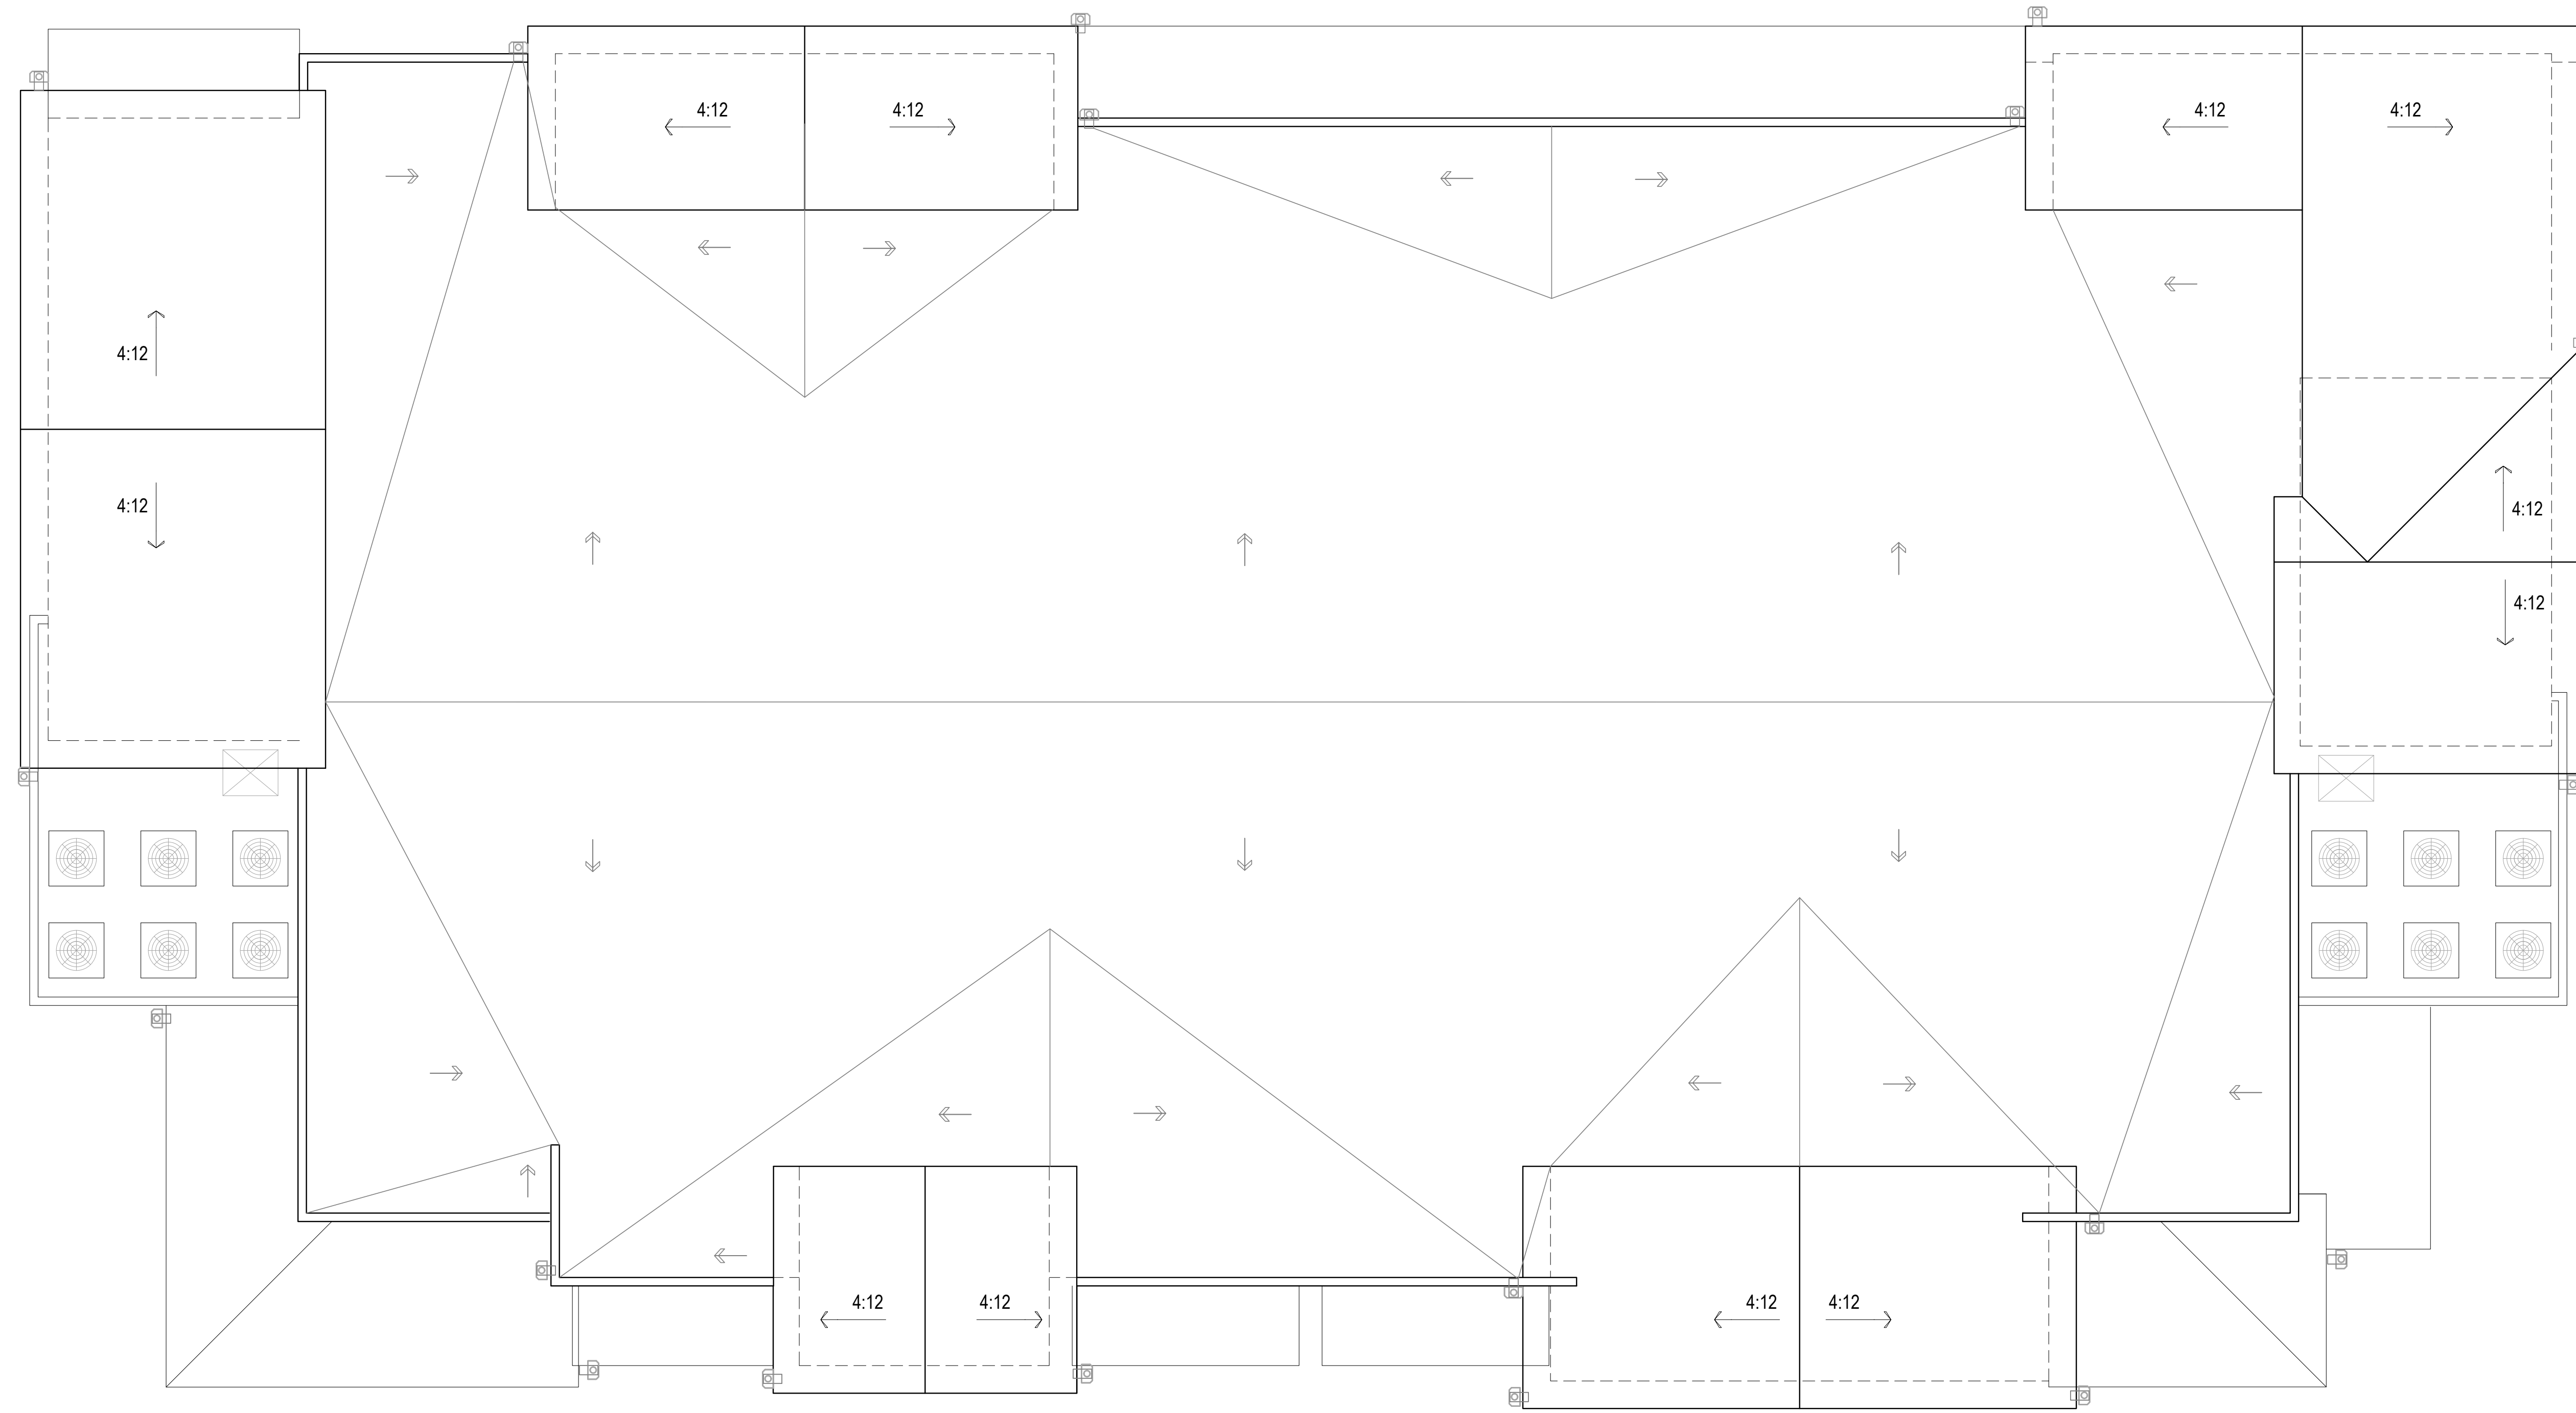


LEVEL-ROOF

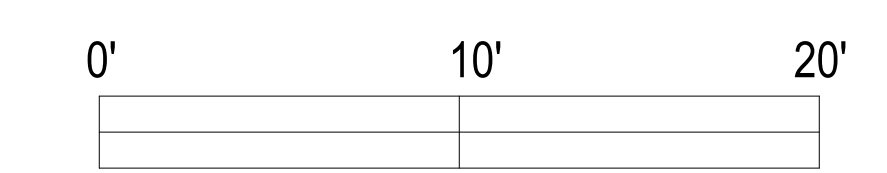


SCALE: 3 / 16" = 1'-0" (ON 30"X42" SHEET)  
 (TYPE C BUILDING 6 & 7)





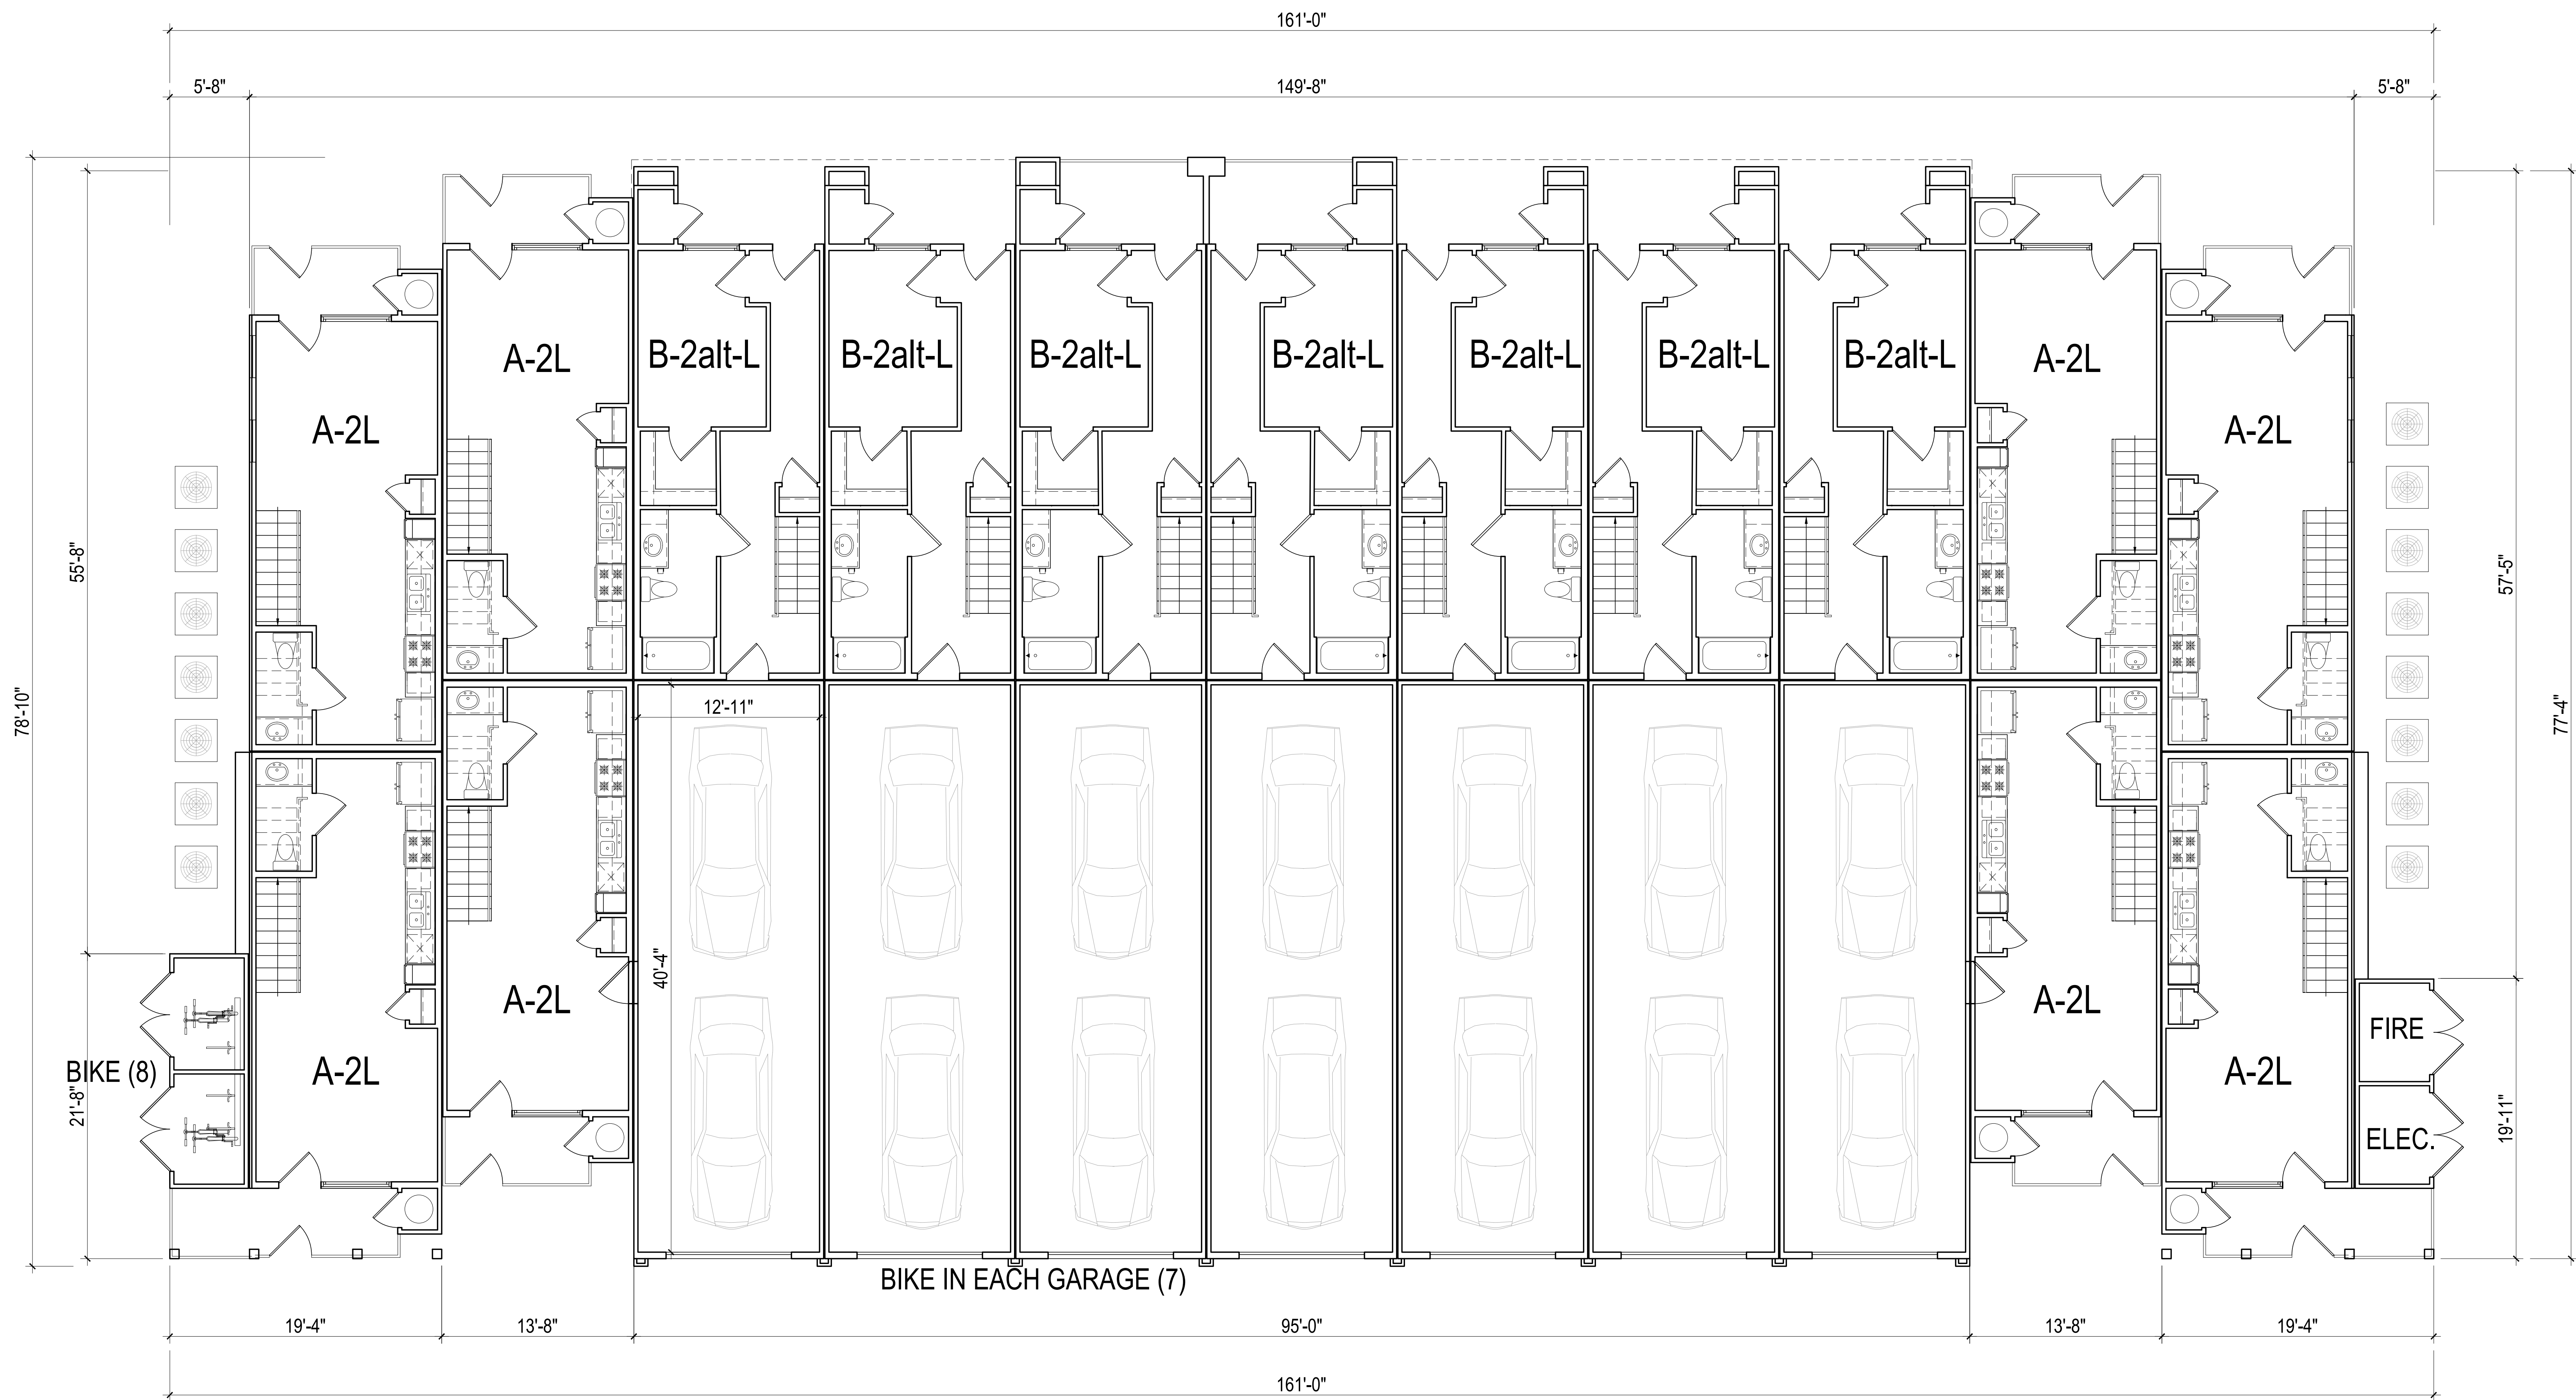

LEVEL-1

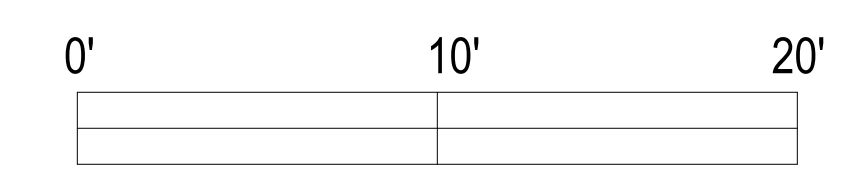


SCALE: 3/16" = 1'-0" (ON 30"x42" SHEET)


(TYPE D BUILDING 9-12)

TOTAL 15 BIKE STORAGE SPACES PER BLDG.



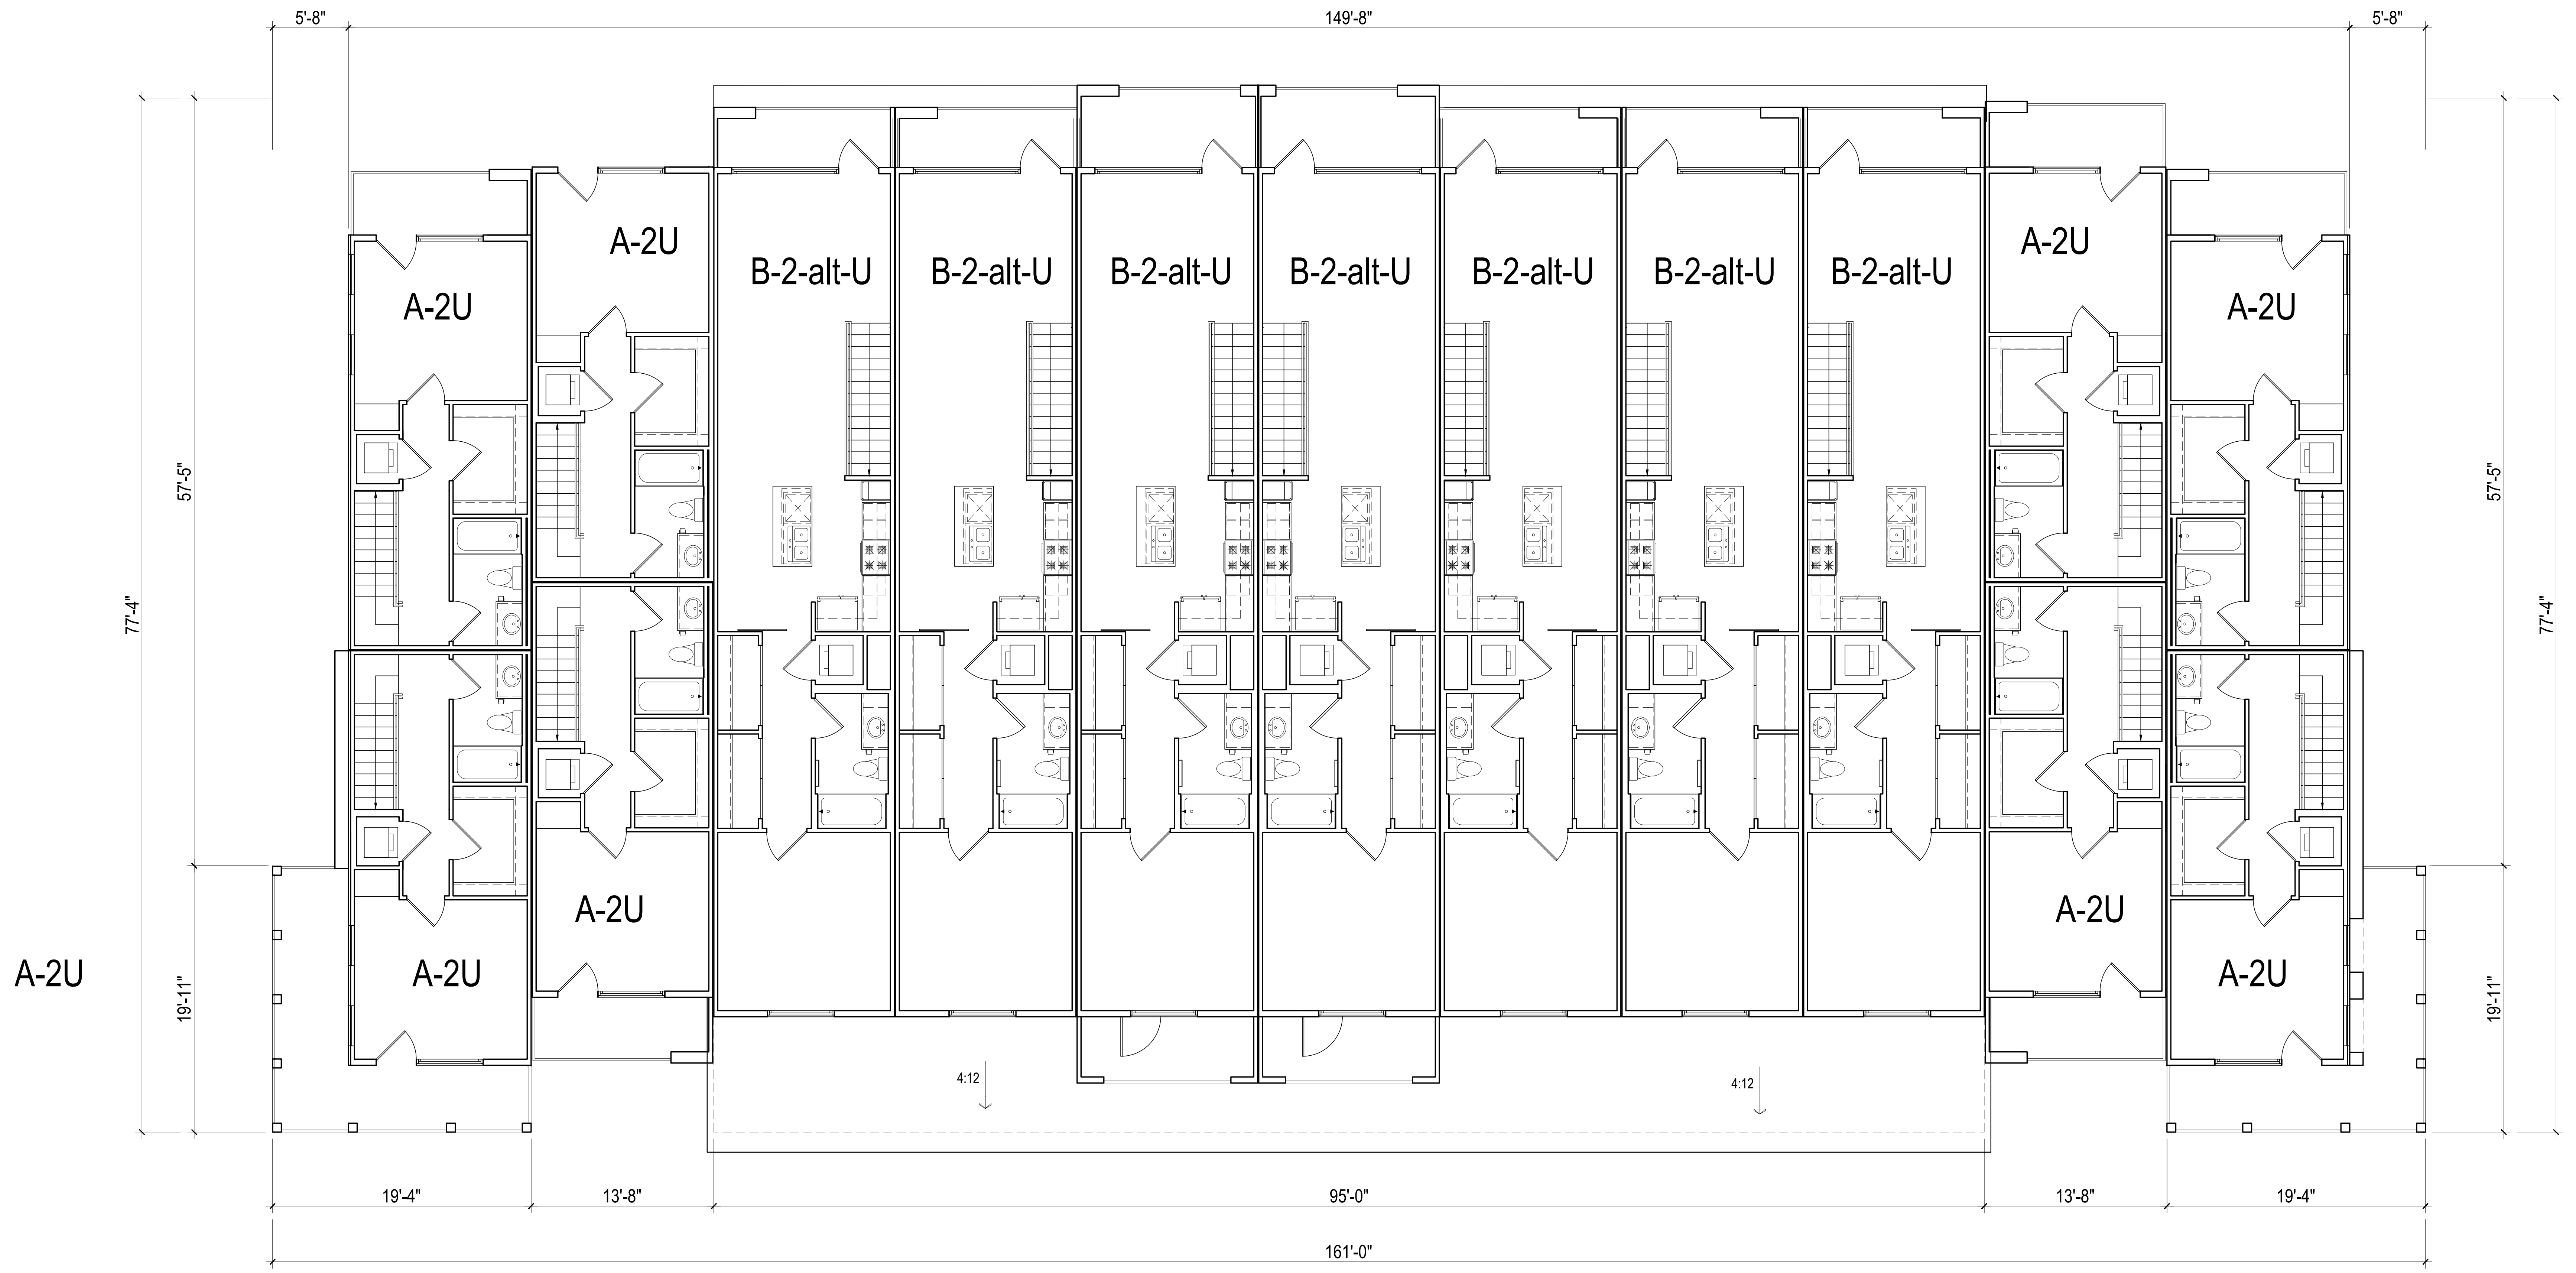


LEVEL-2

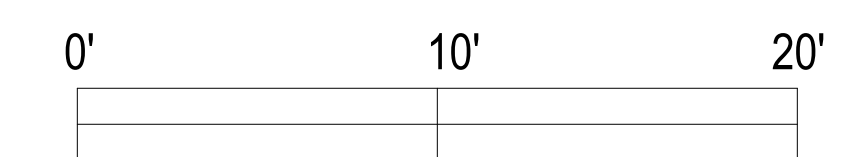


SCALE: 3 / 16" = 1'-0" (ON 30"X42" SHEET)  
 (TYPE D BUILDING 9-12)





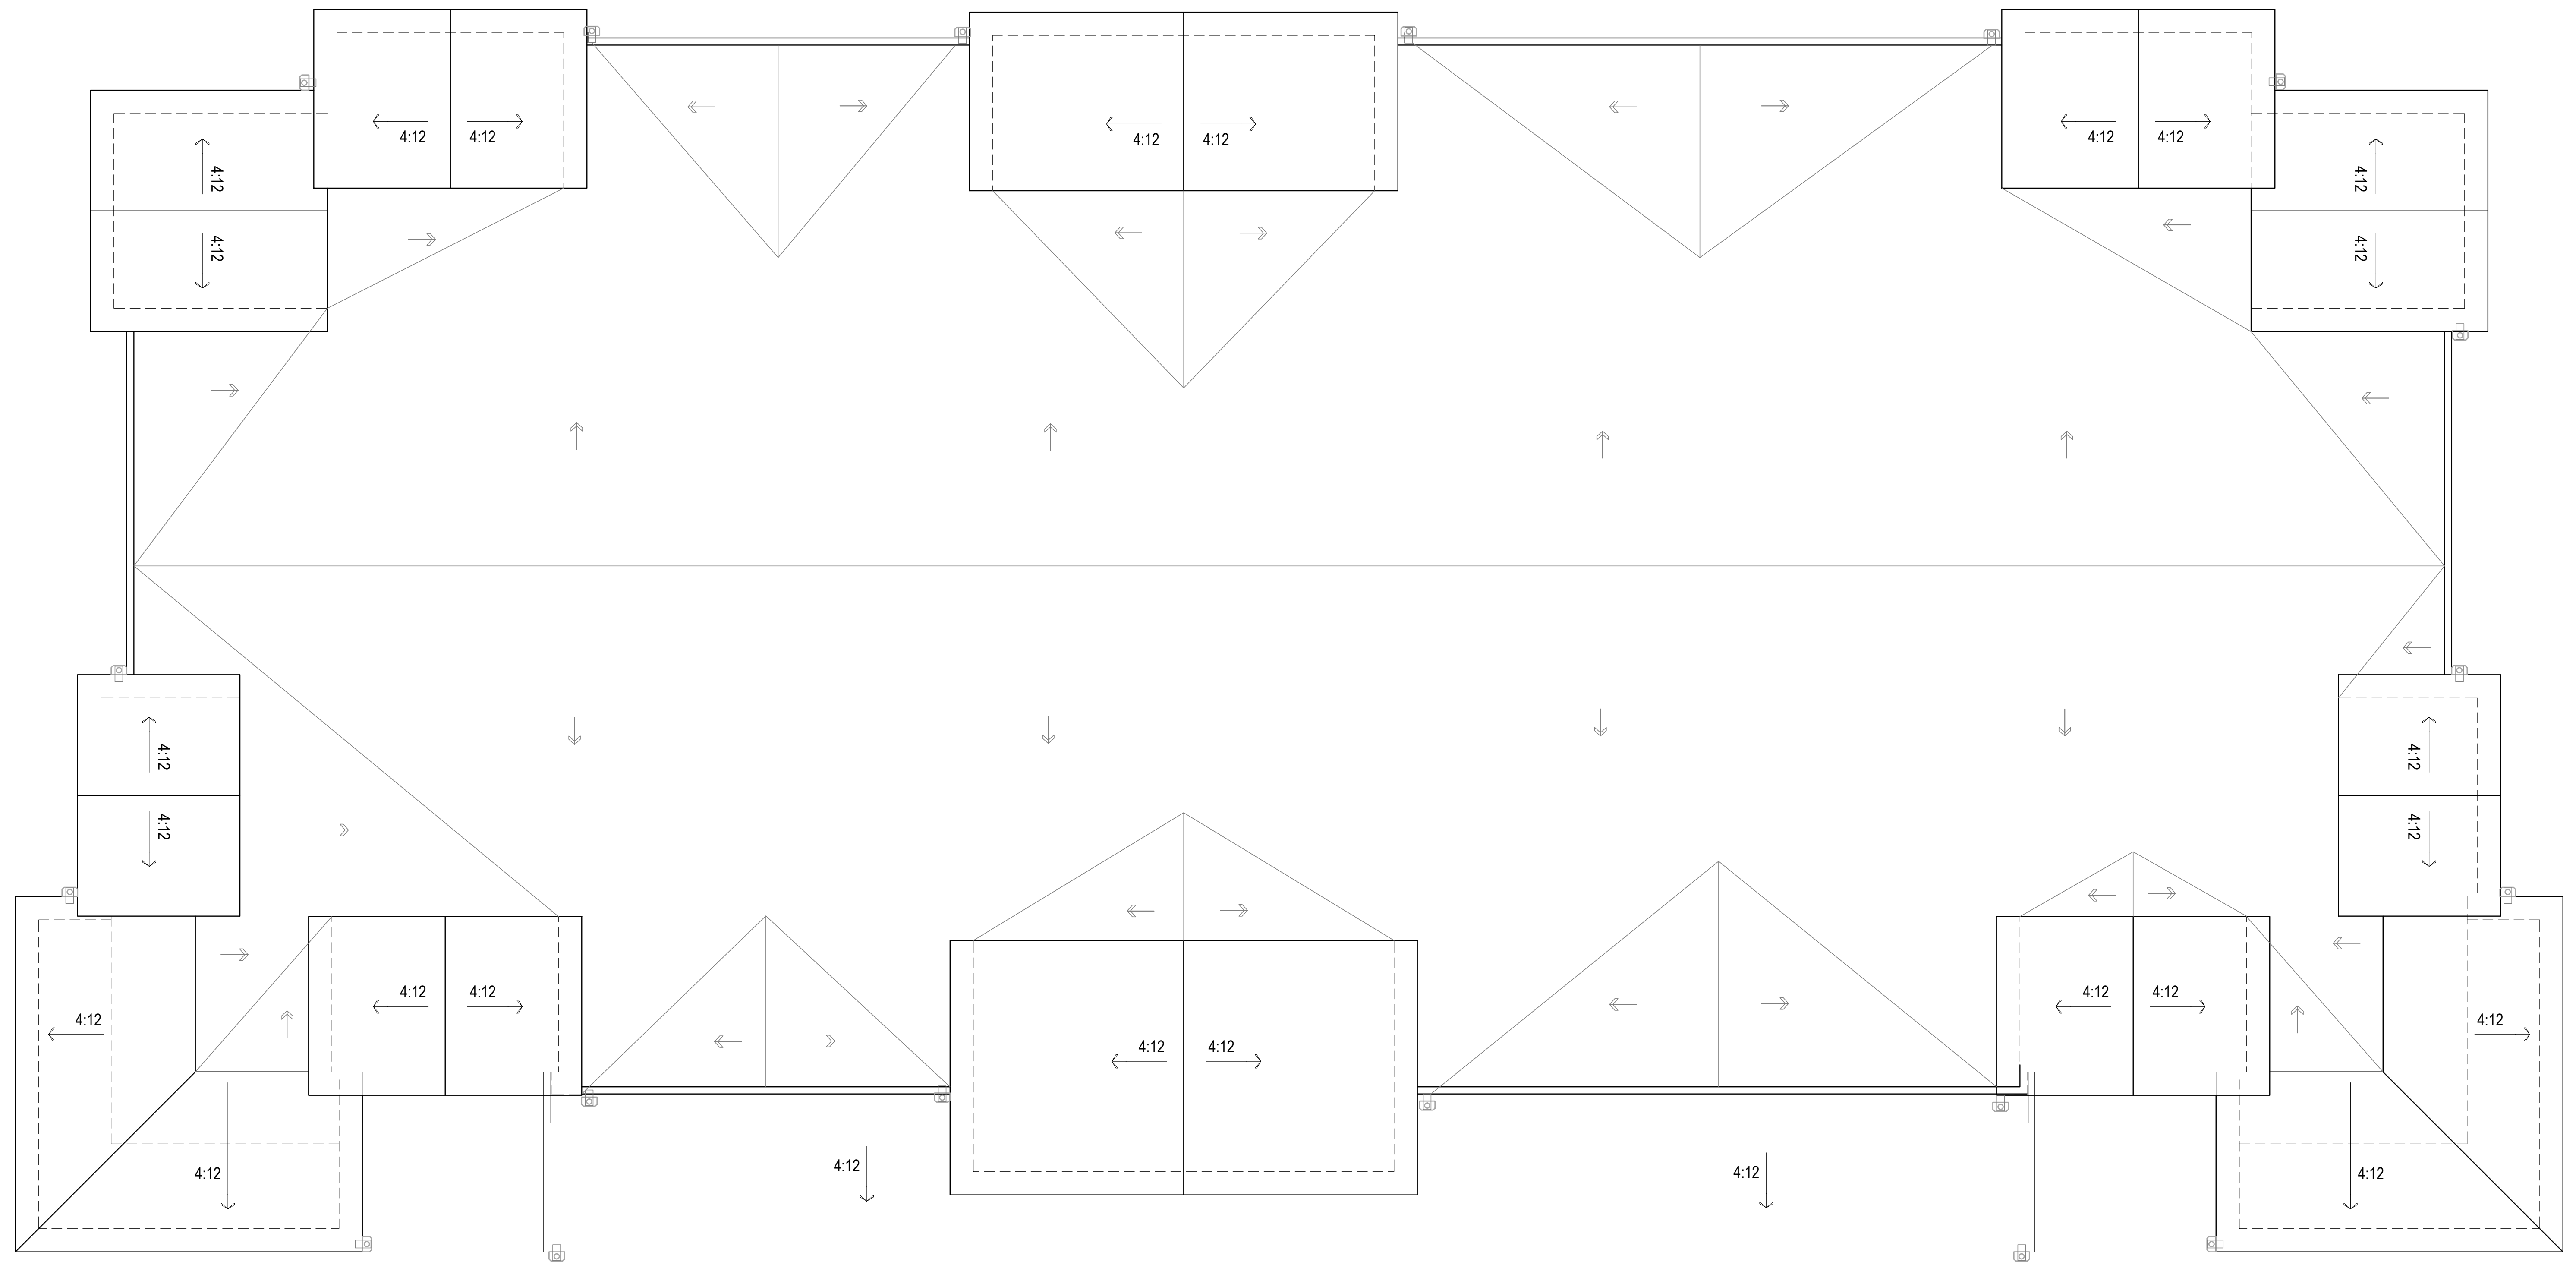


LEVEL-ROOF

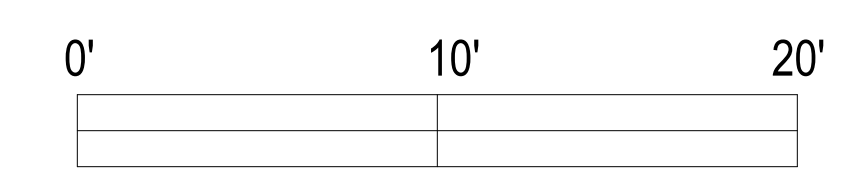


SCALE: 3 / 16" = 1'-0" (ON 30"X42" SHEET)  
 (TYPE D BUILDING 9-12)




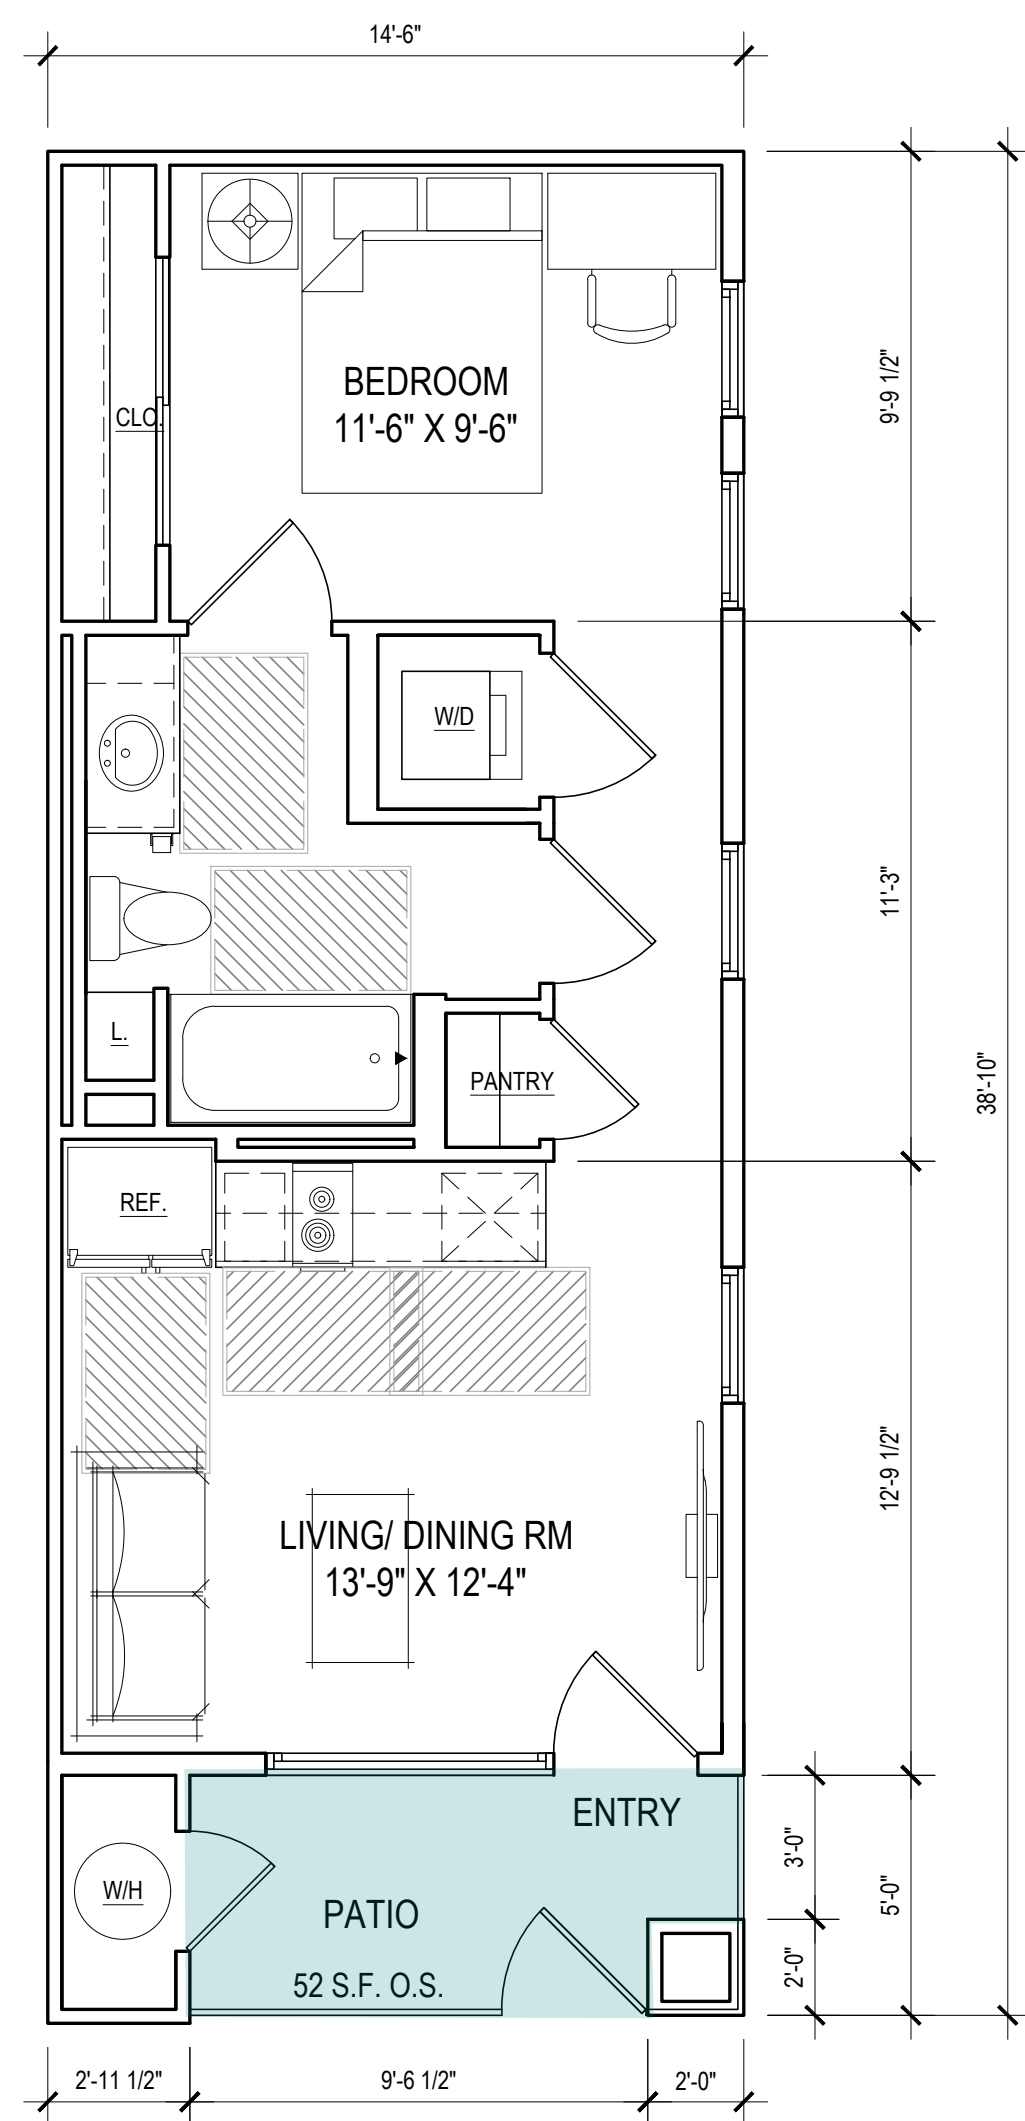


**UNIT S1**  
 NET: 490 S.F.  
 PATIO: 73 S.F.  
 SCALE: 1/4"=1'-0"  
 USABLE OPEN SPACE: 52 S.F.

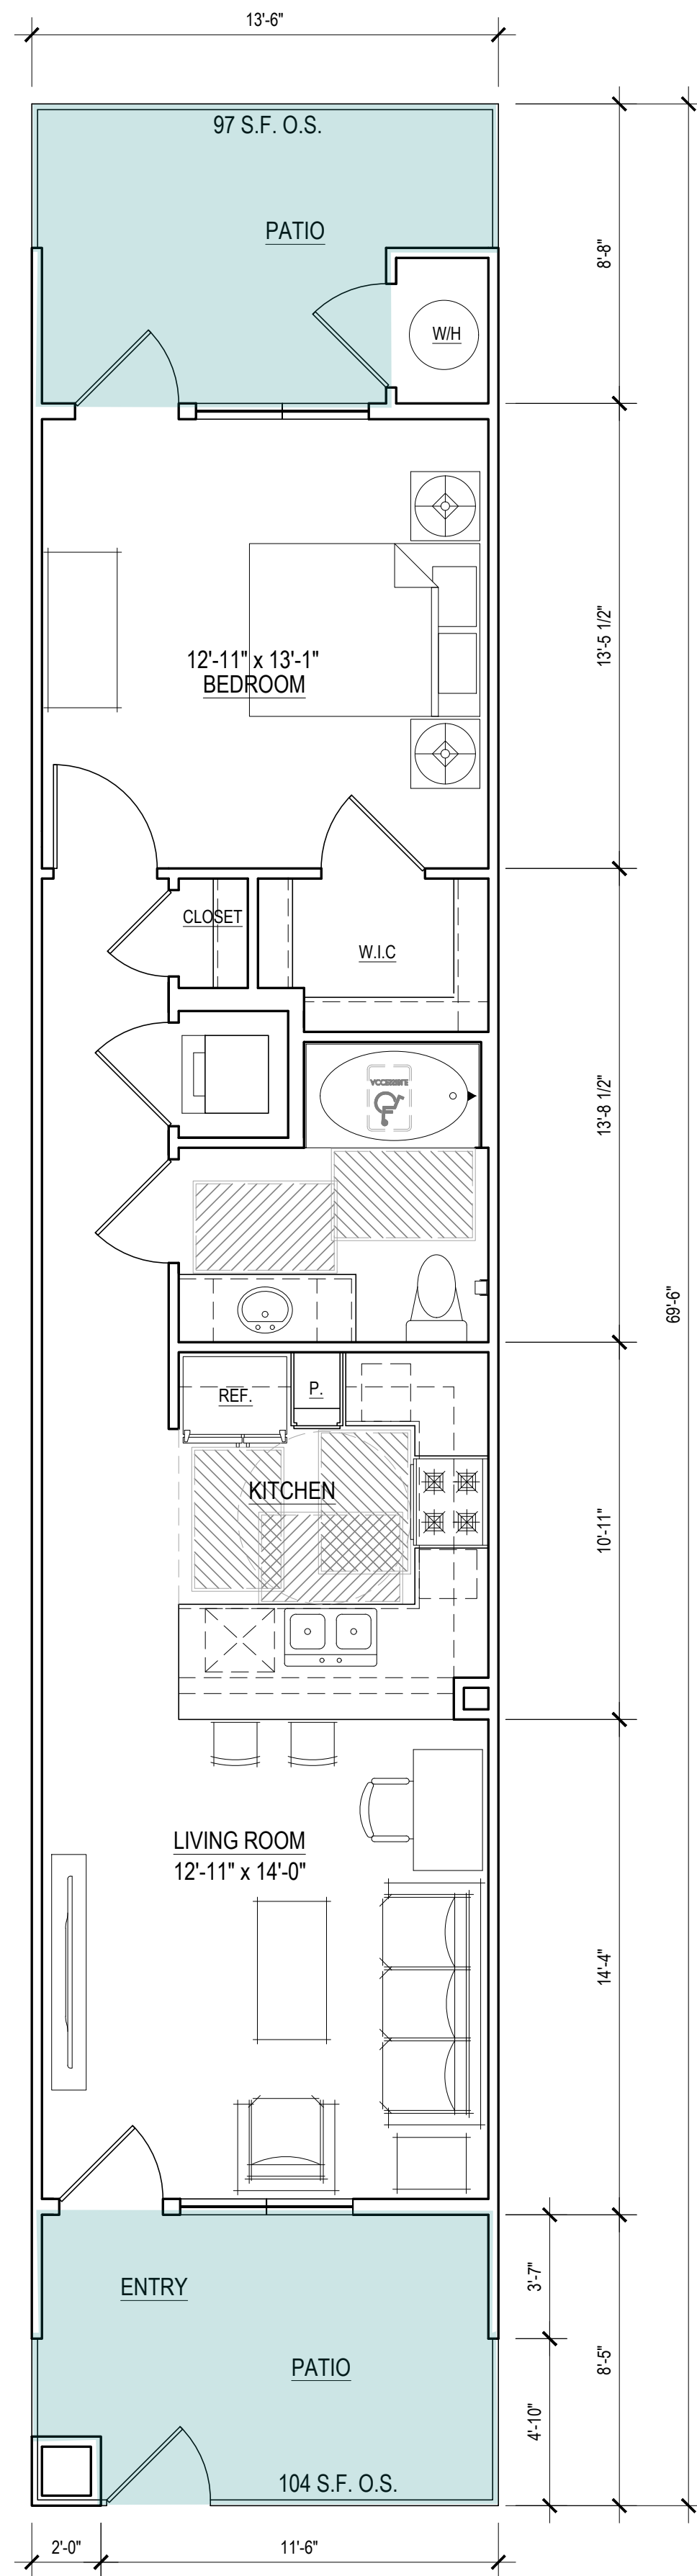


**UNIT A1**  
 NET: 708 S.F.  
 PATIOS: 230 S.F.  
 SCALE: 1/4"=1'-0"  
 USABLE OPEN SPACE: 201 S.F.

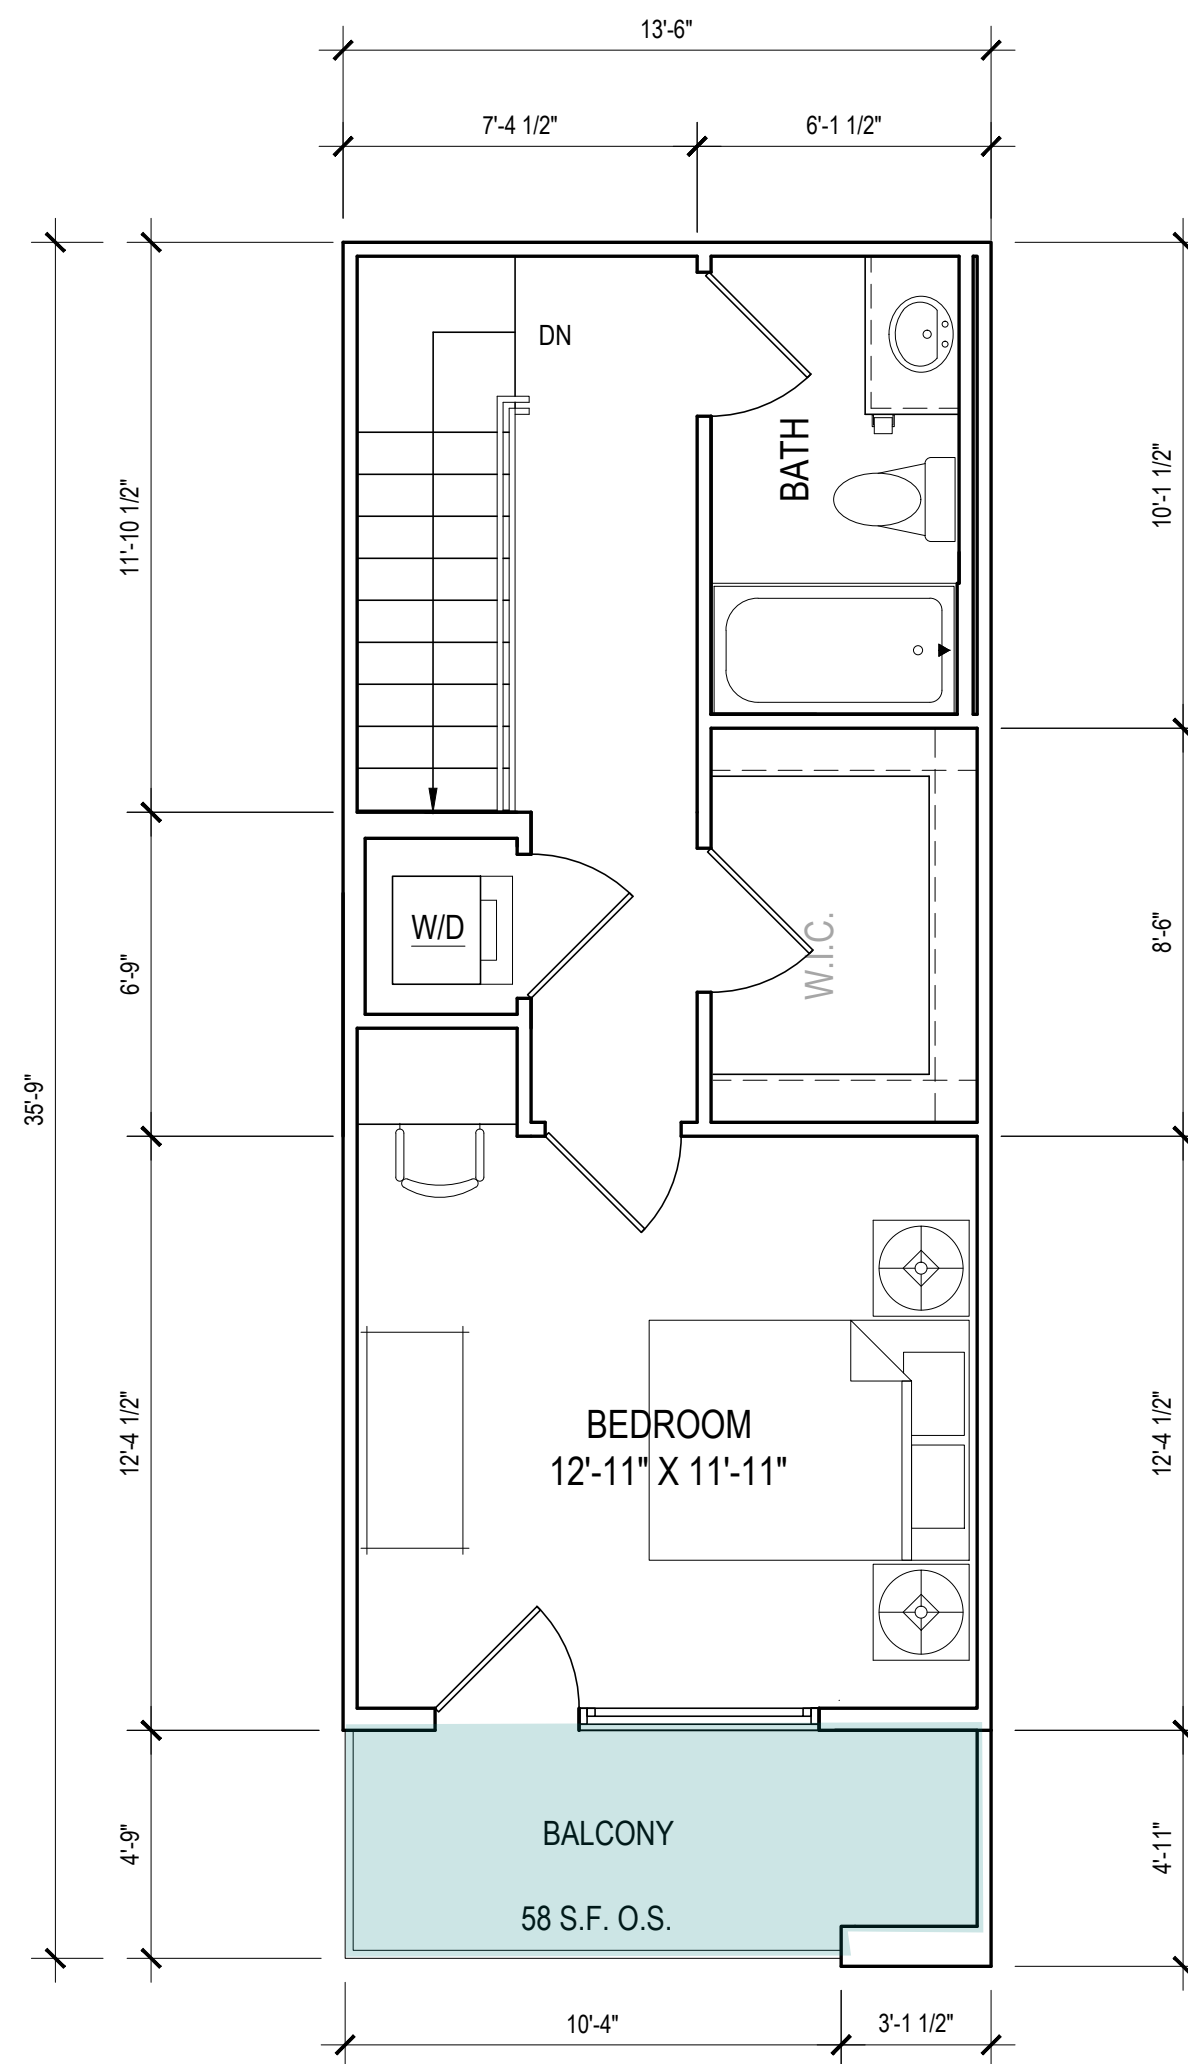


**UNIT A2**  
 NET: 795 S.F.  
 PATIO/ BALCONY: 127 S.F.  
 SCALE: 1/4"=1'-0"  
 USABLE OPEN SPACE: 107 S.F.

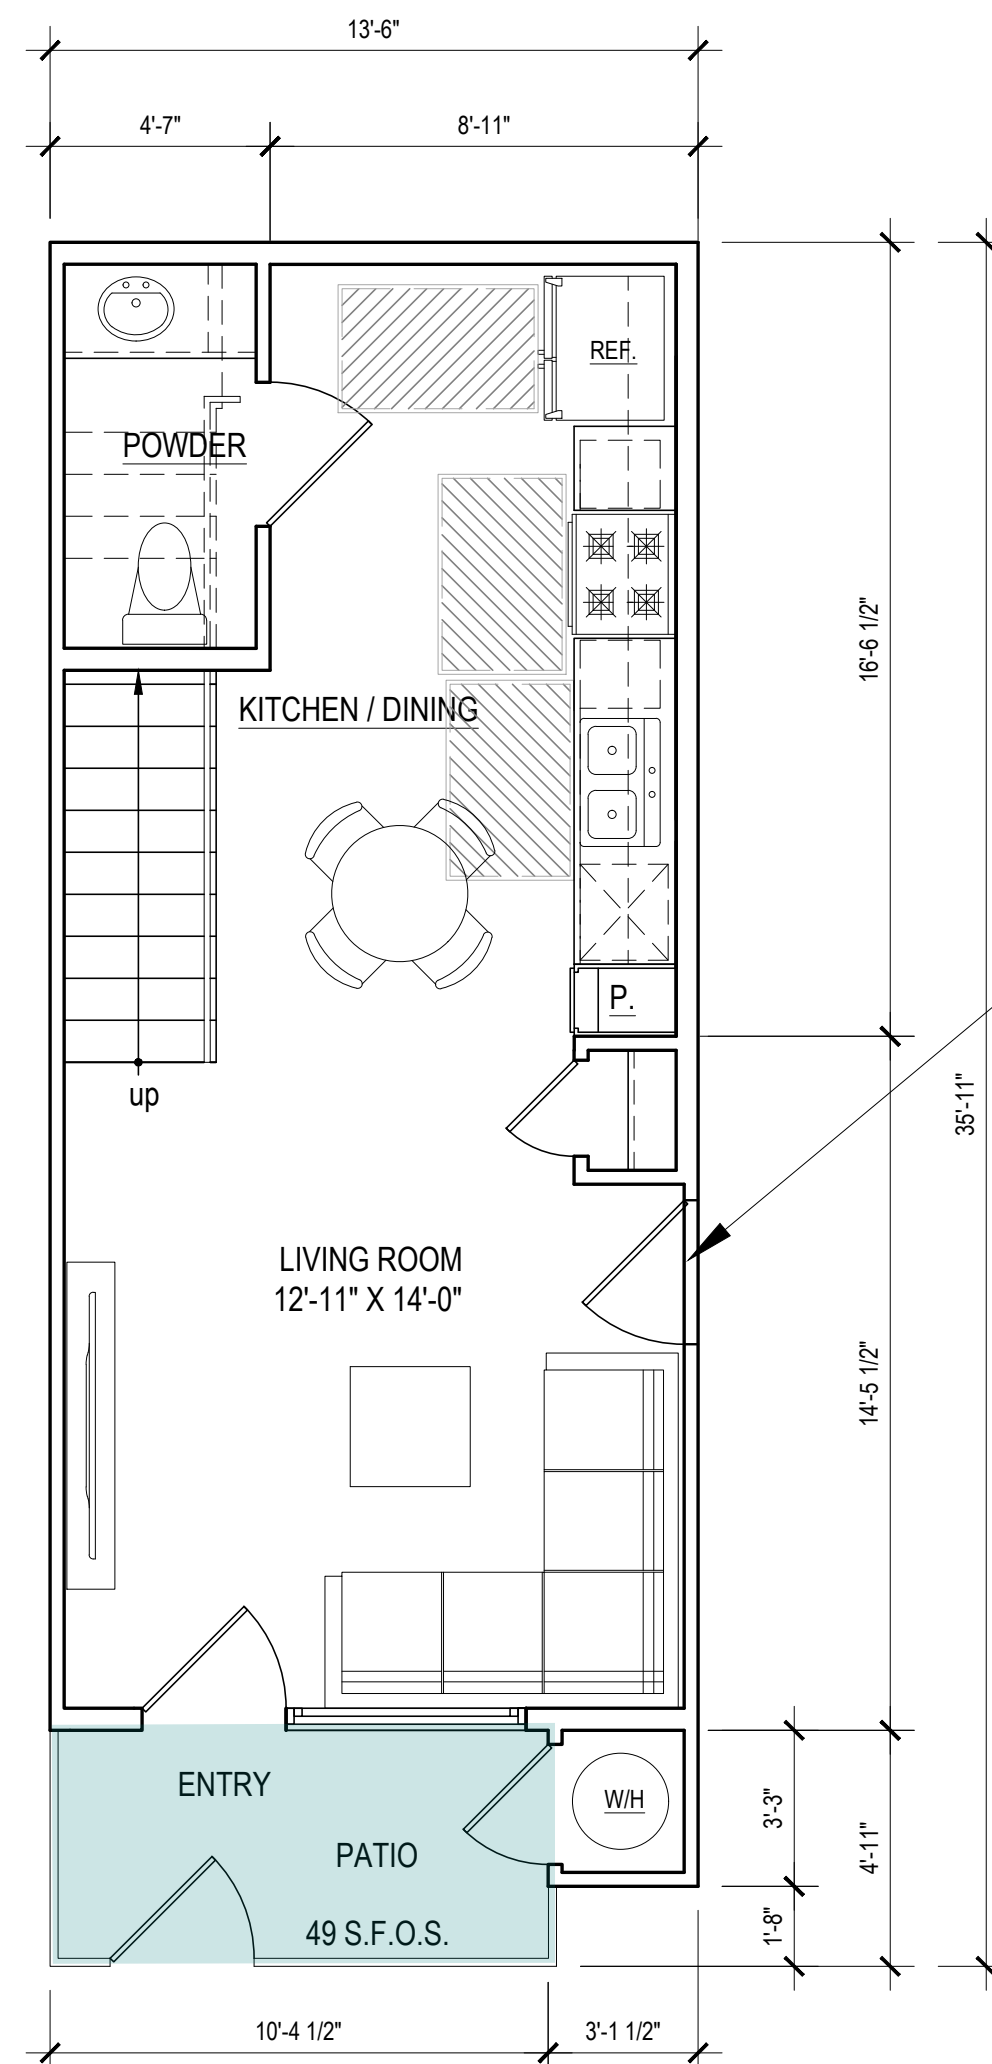

ALTERNATE PLAN WITH  
 DOOR TO PRIVATE GARAGE  
 (BUILDING TYPE D)

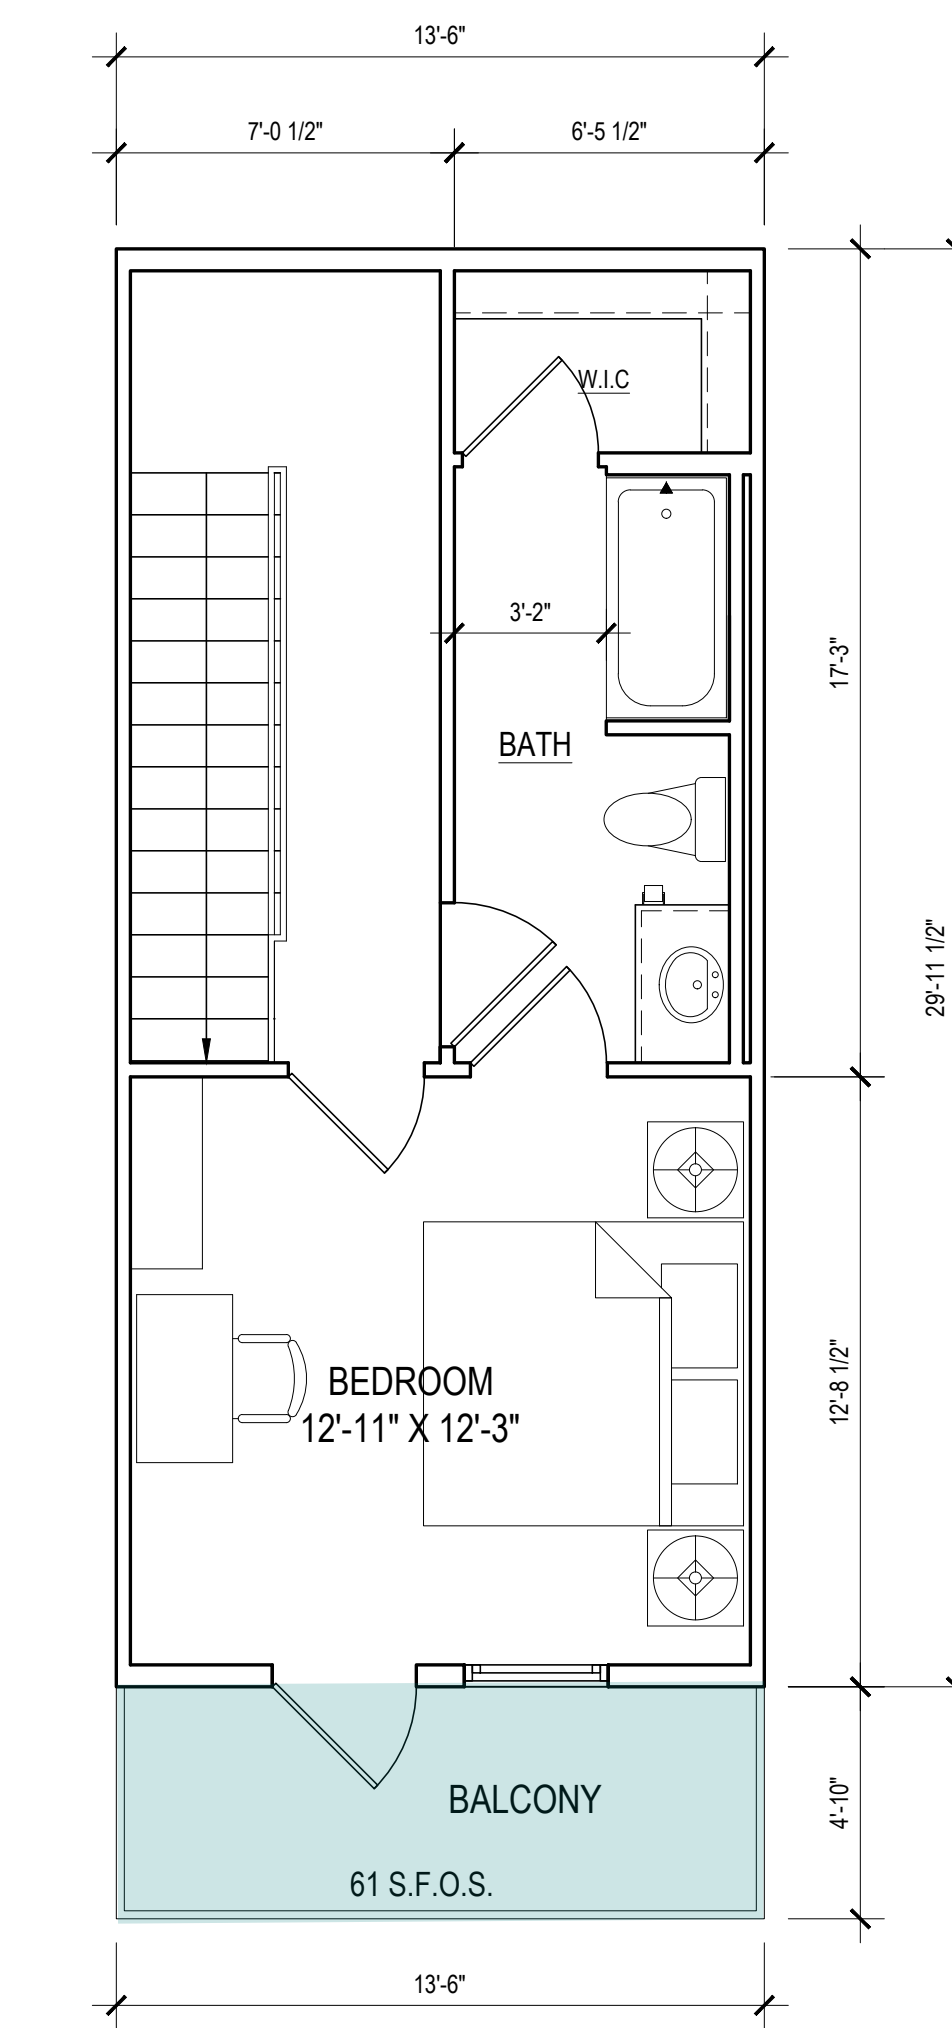


UPPER LEVEL

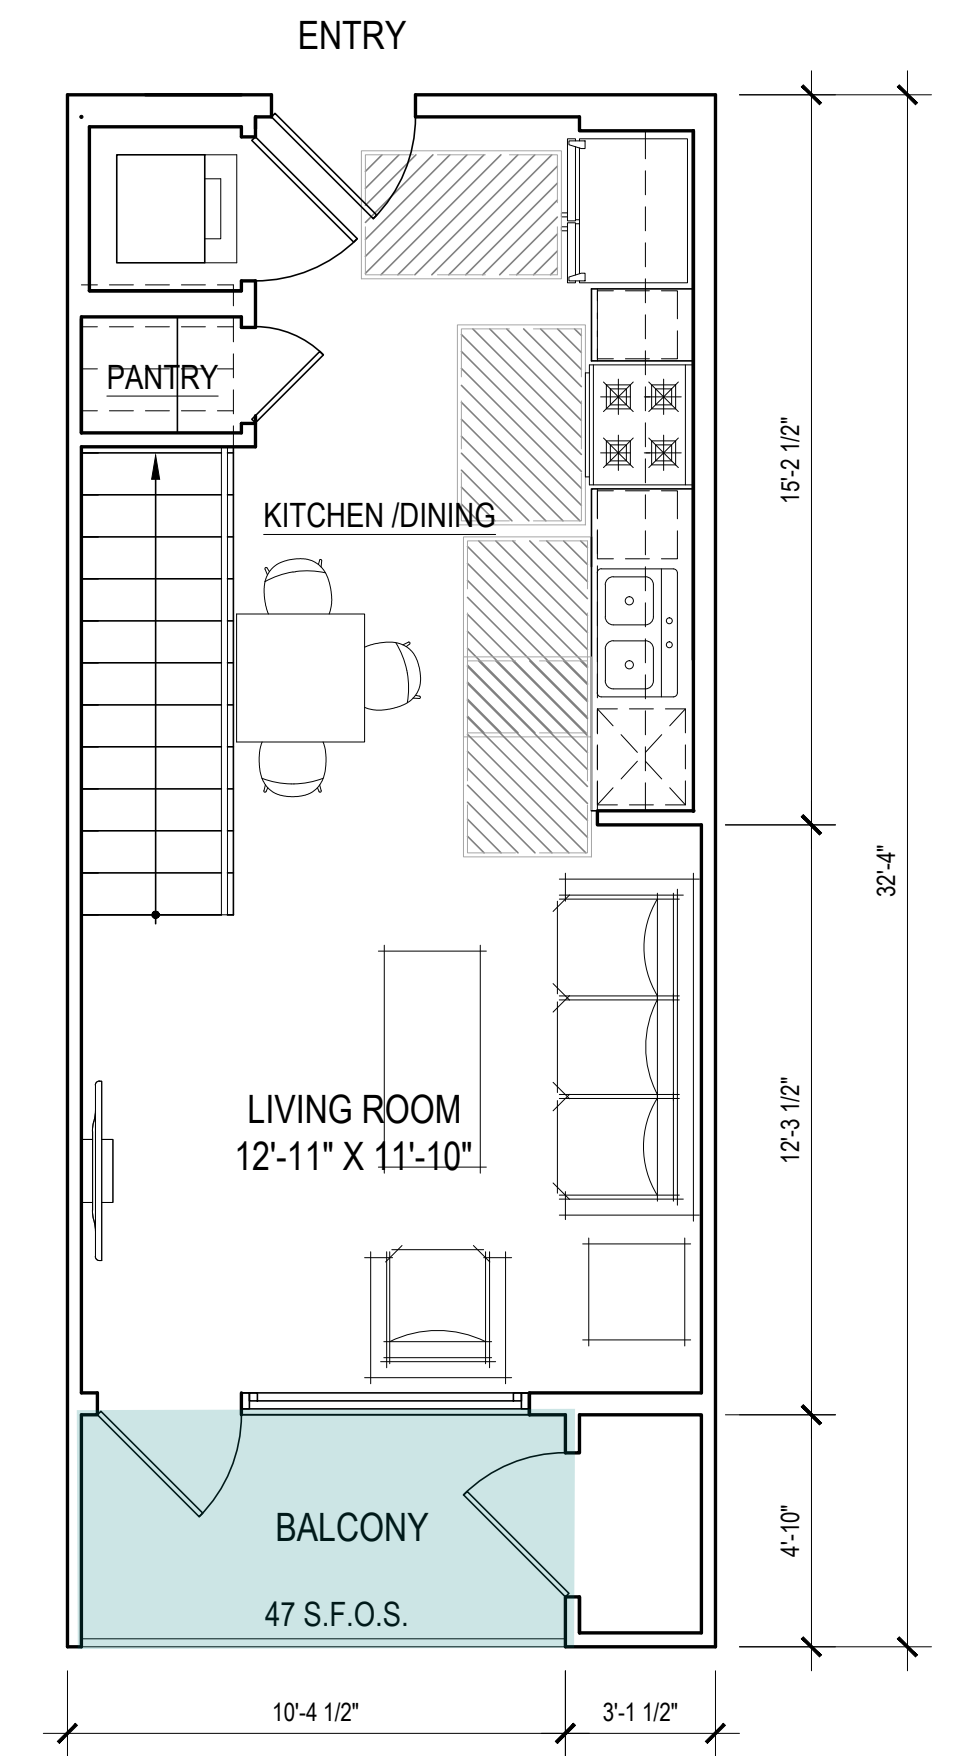


LOWER LEVEL

**UNIT A3 alt**  
 NET: 699 S.F.  
 BALCONIES: 131 S.F.  
 SCALE: 1/4"=1'-0"  
 USABLE OPEN SPACE: 108 S.F.

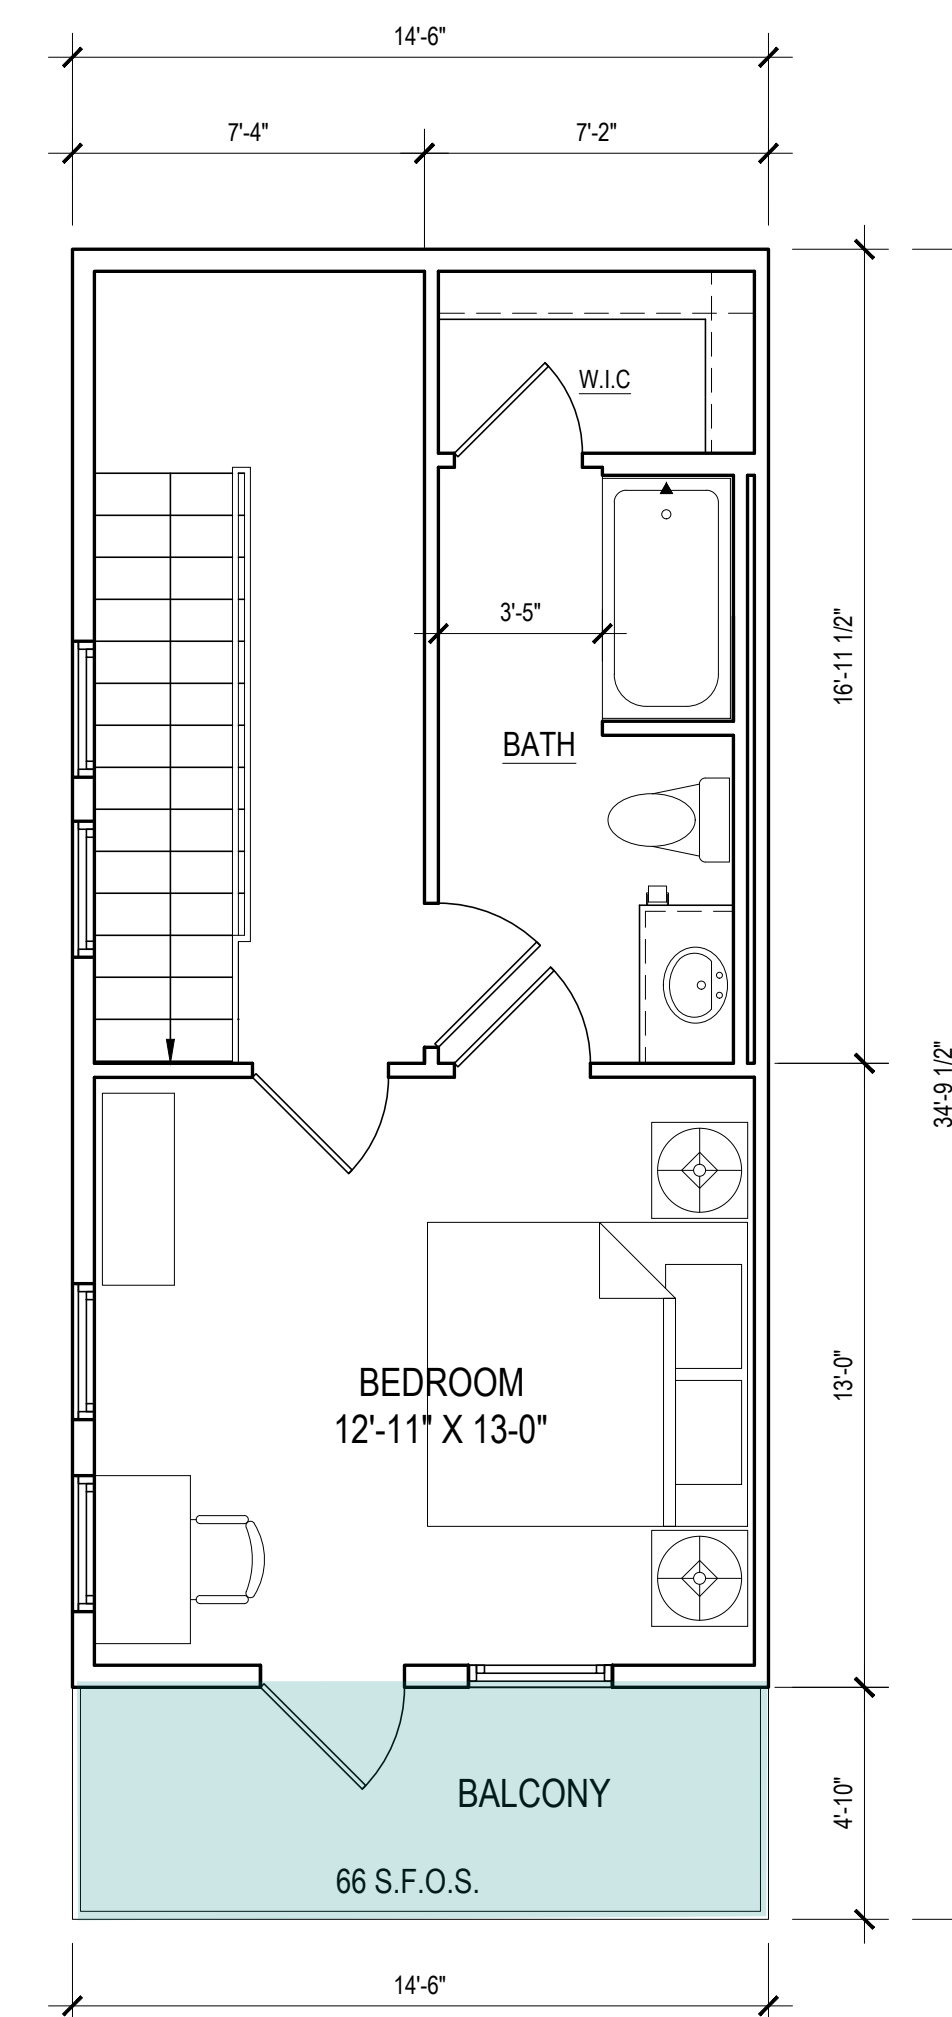


UPPER LEVEL

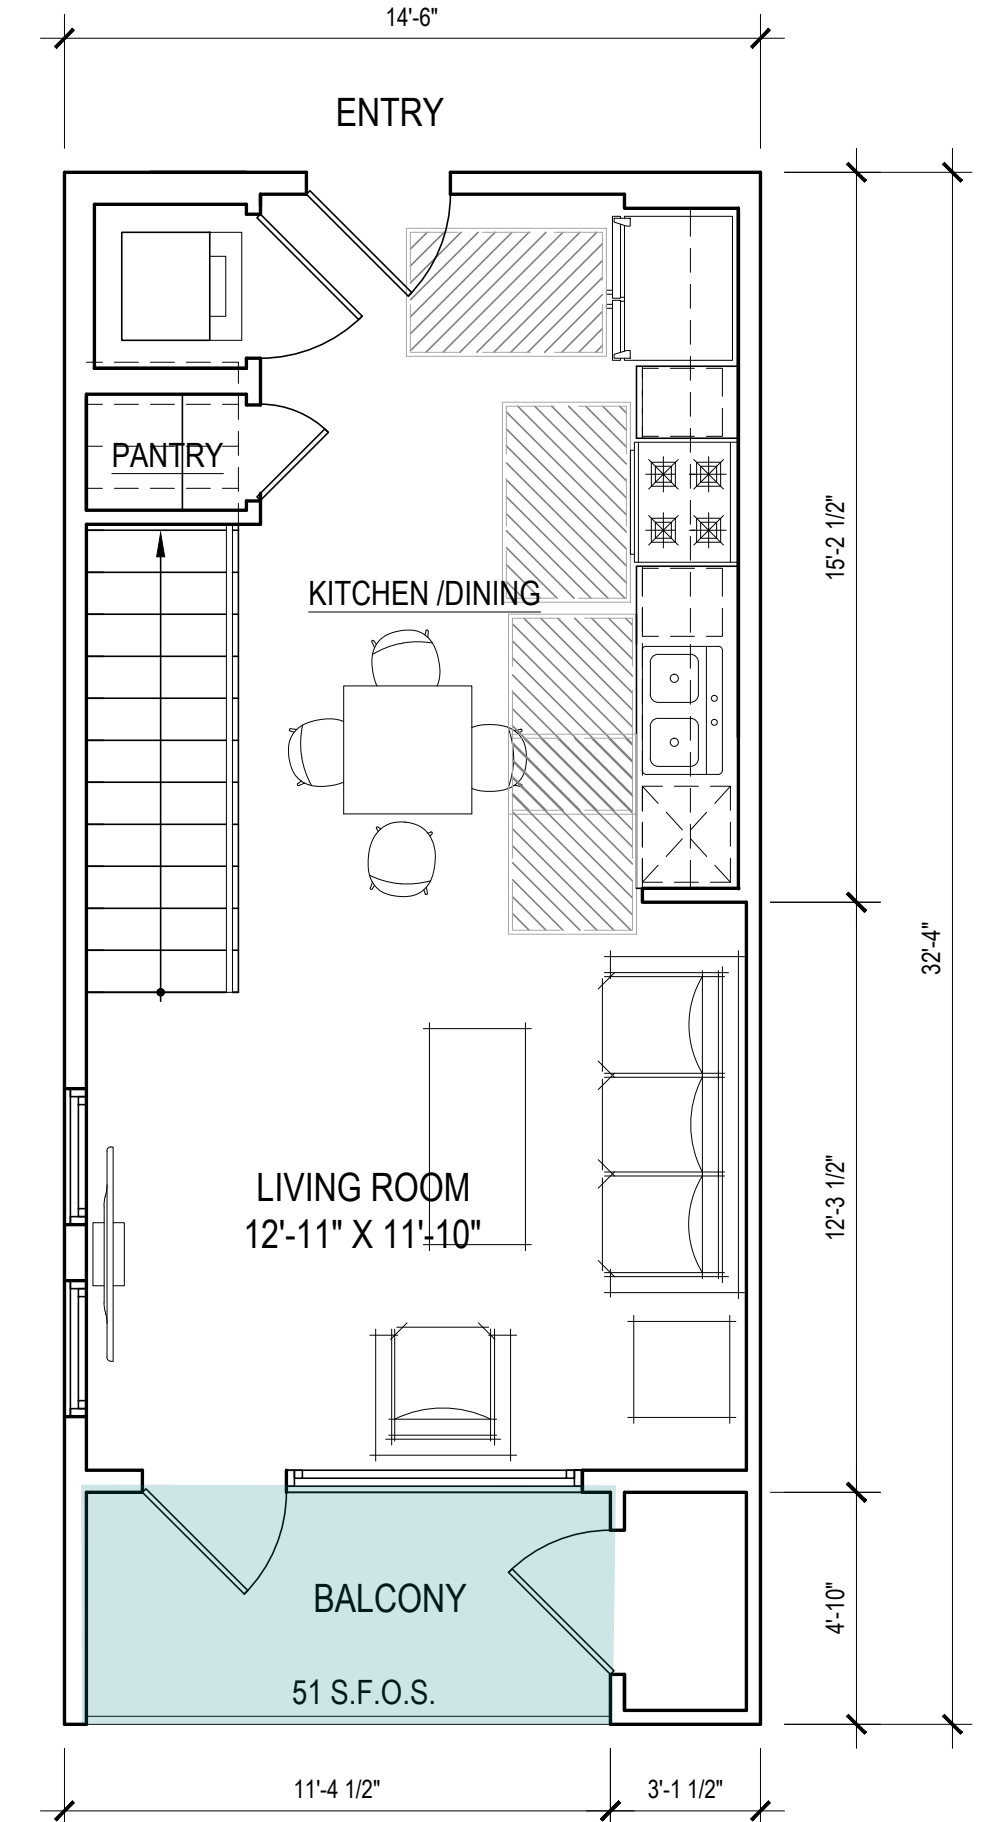

LOWER LEVEL


**UNIT A3**  
 NET: 790 S.F.  
 BALCONIES: 140 S.F.  
 SCALE: 1/4"=1'-0"  
 USABLE OPEN SPACE: 117 S.F.

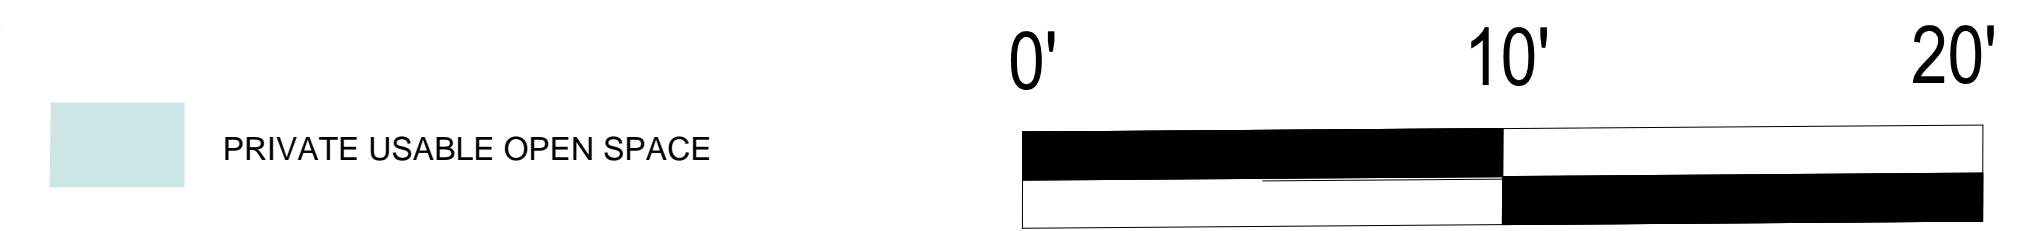


SCALE: 1/4"=1'-0" ON 30"x42" SHEET





ALTERNATE PLAN WITH DOOR TO PRIVATE GARAGE (BUILDING TYPES B AND C)

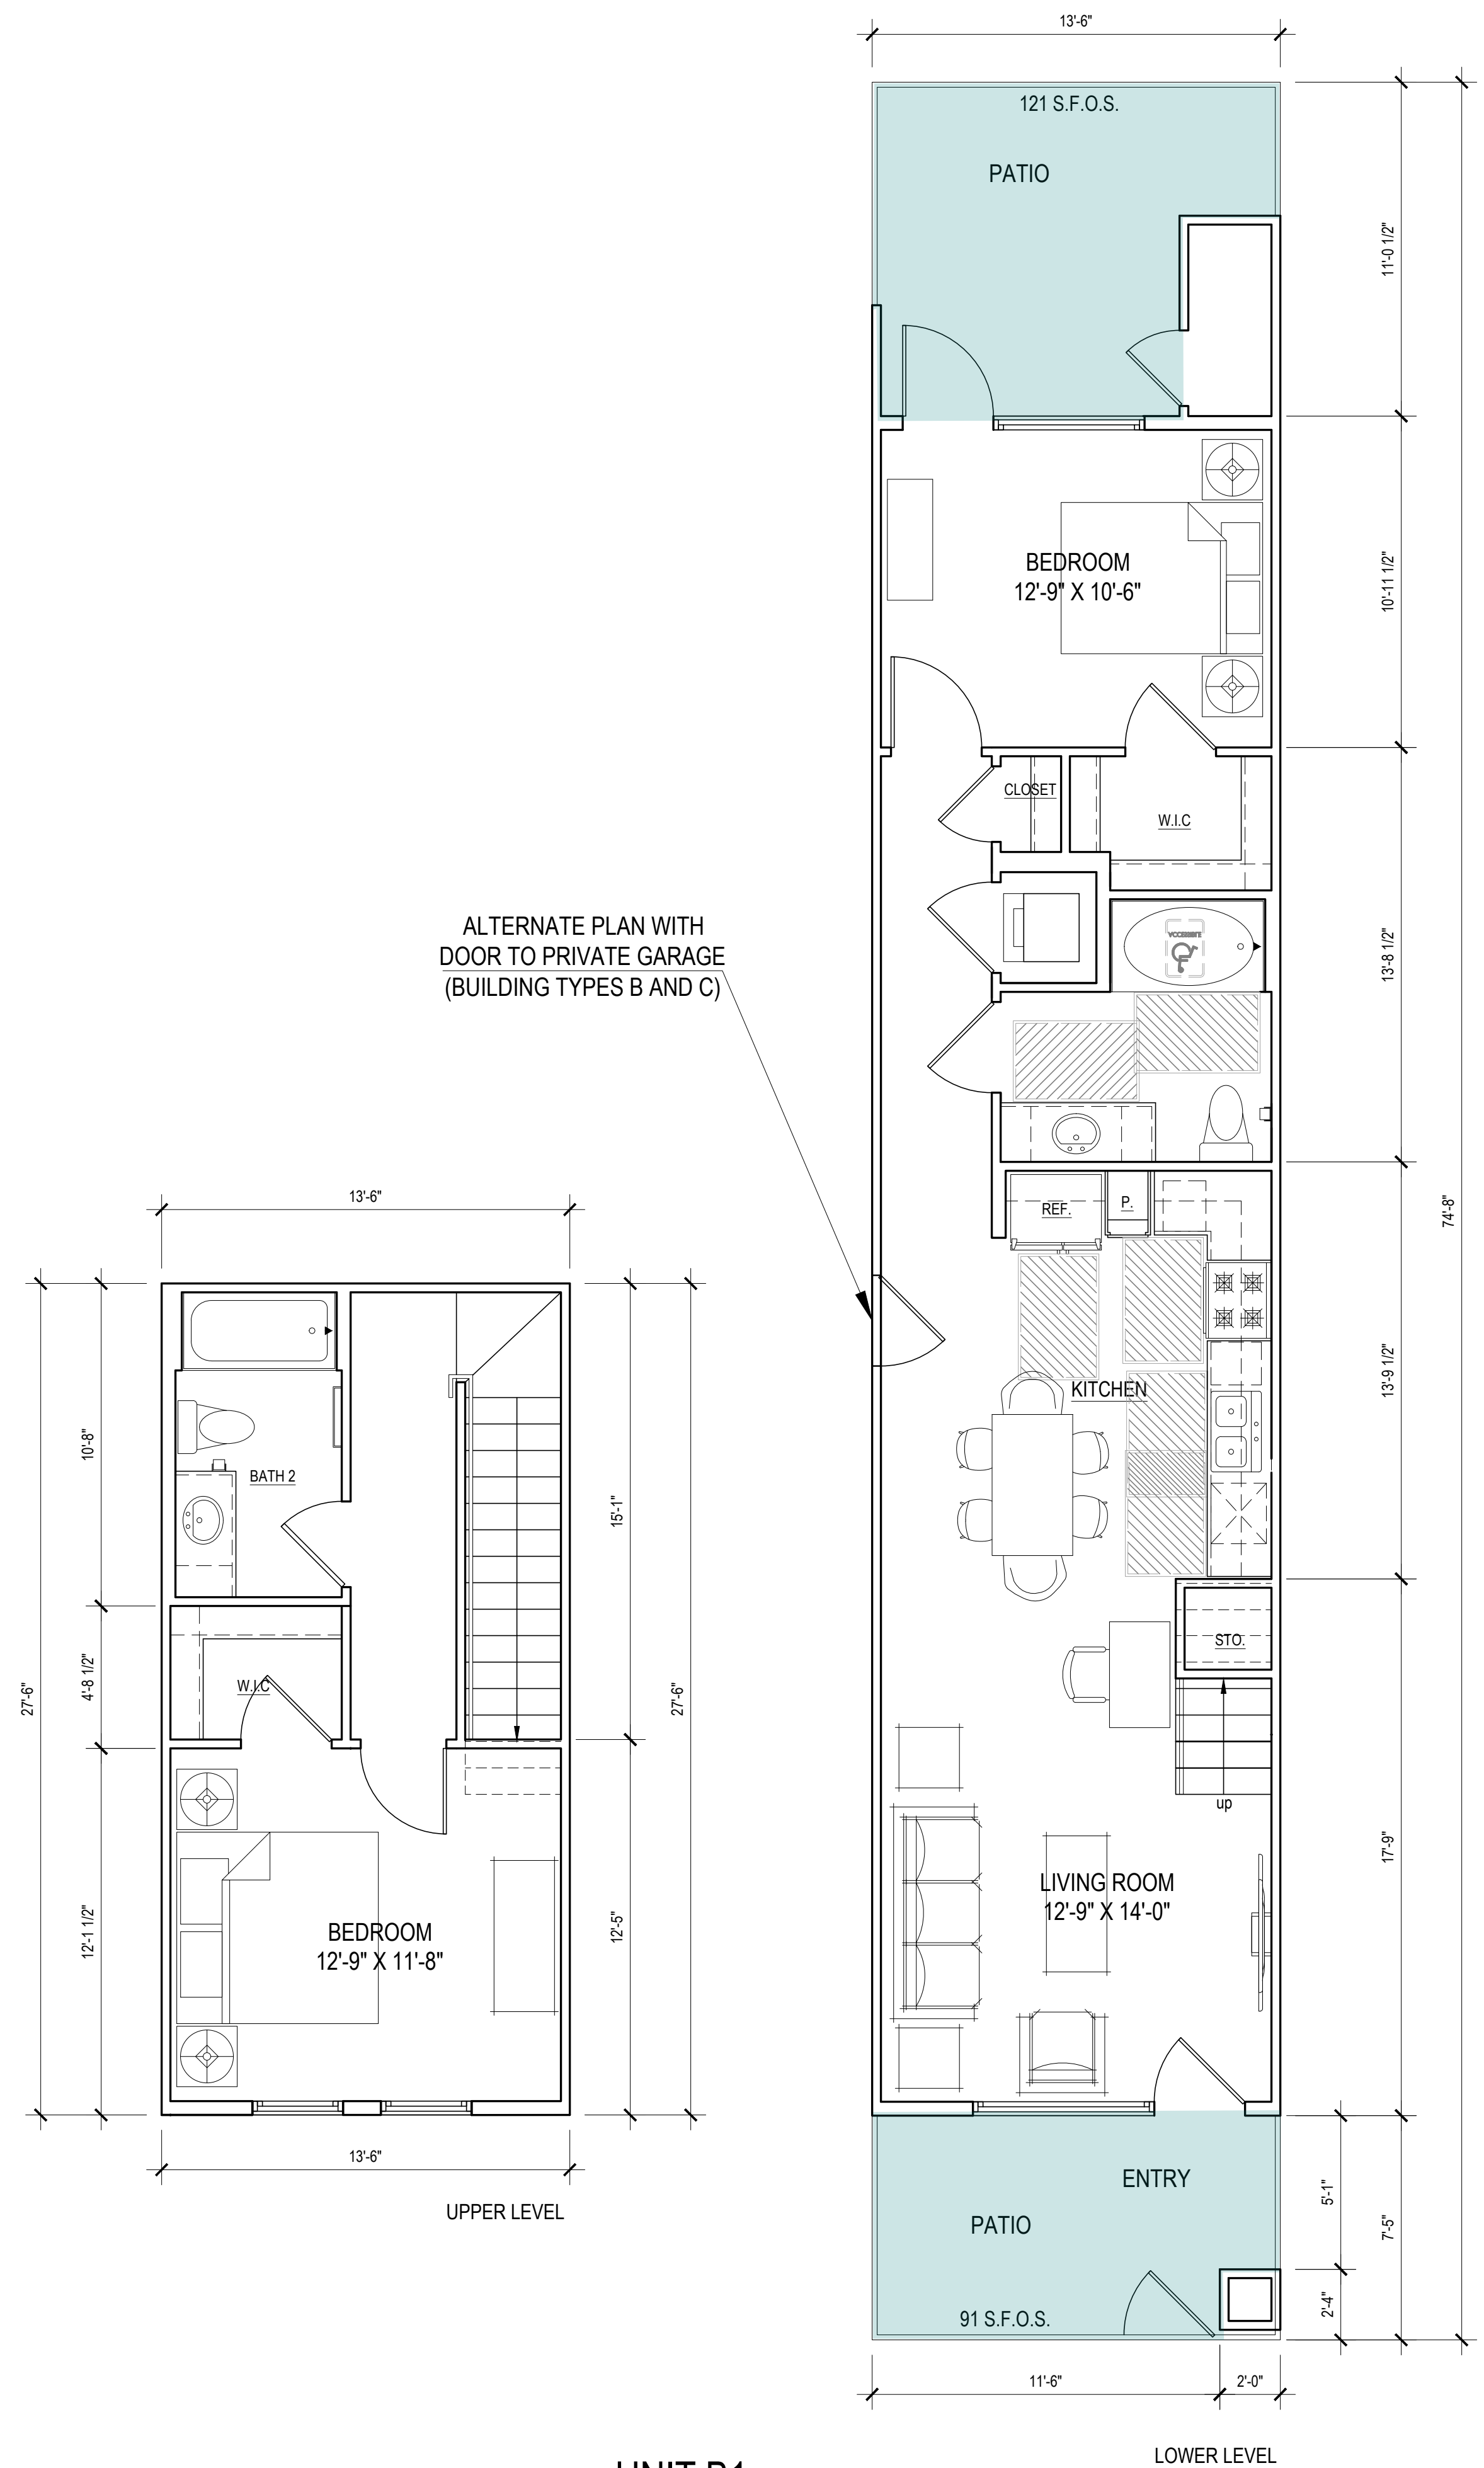


**UNIT B1**  
 NET: 1077 S.F.  
 PATIOS: 250 S.F.  
 SCALE: 1/4"=1'-0"  
 USABLE OPEN SPACE: 212 S.F.

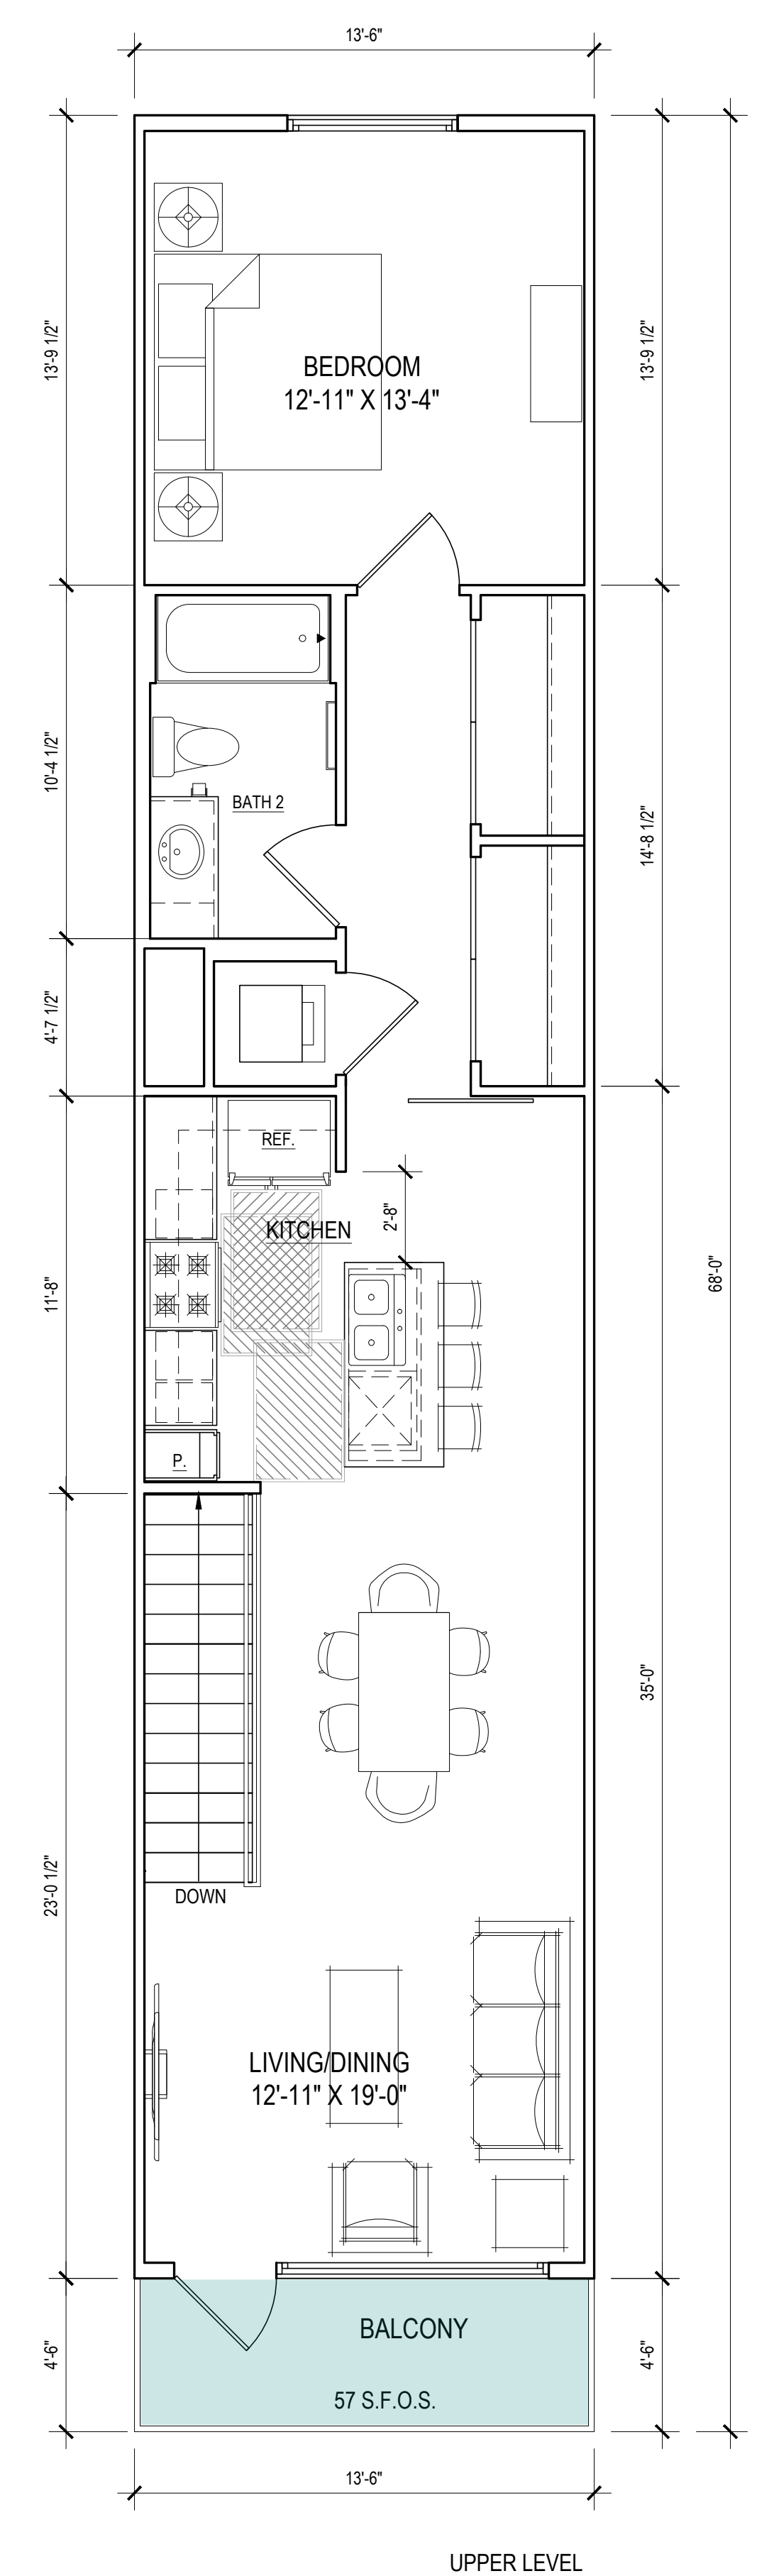


**UNIT B2**  
 NET: 1251 S.F.  
 BALCONIES: 122 S.F.  
 SCALE: 1/4"=1'-0"  
 USABLE OPEN SPACE: 100 S.F.

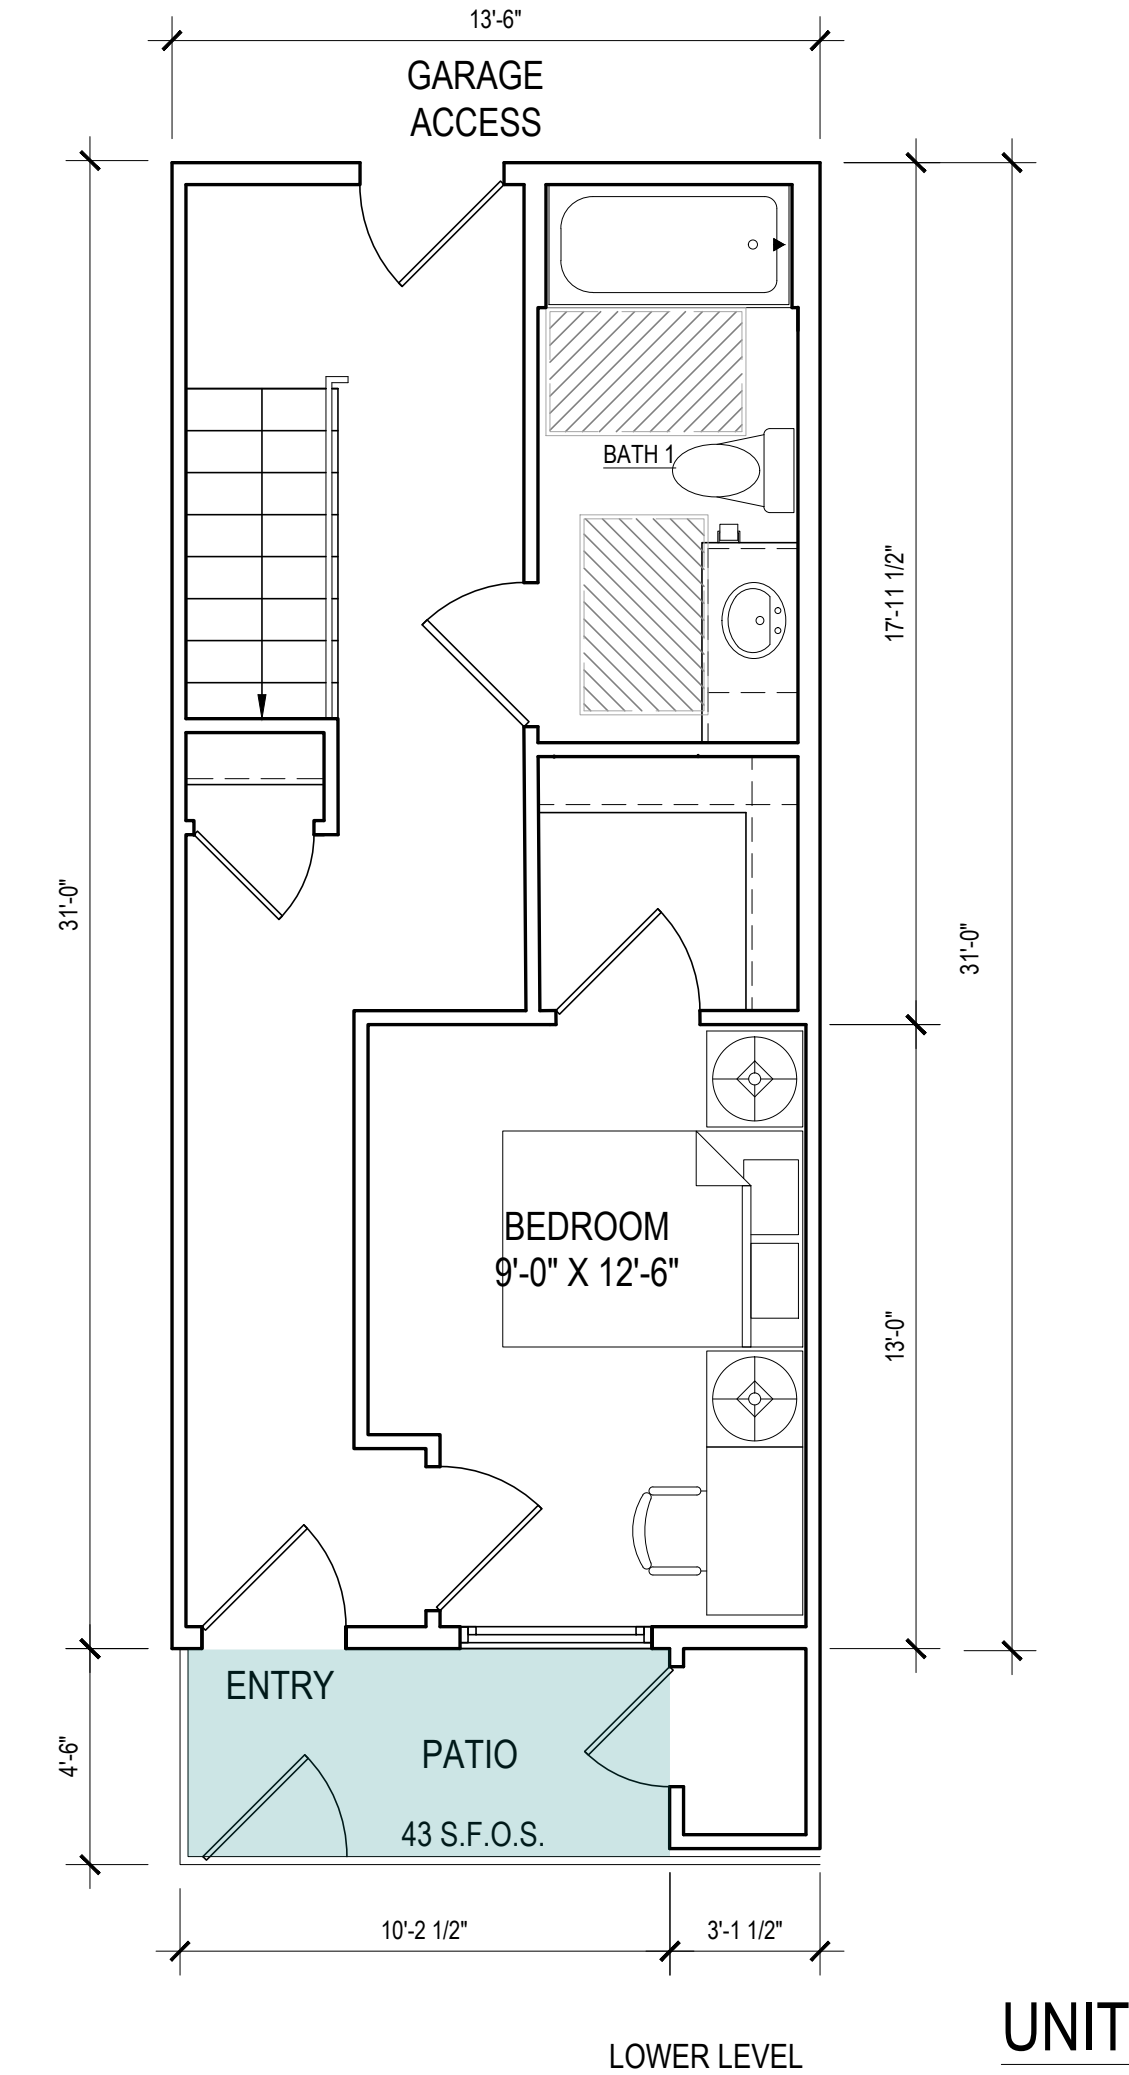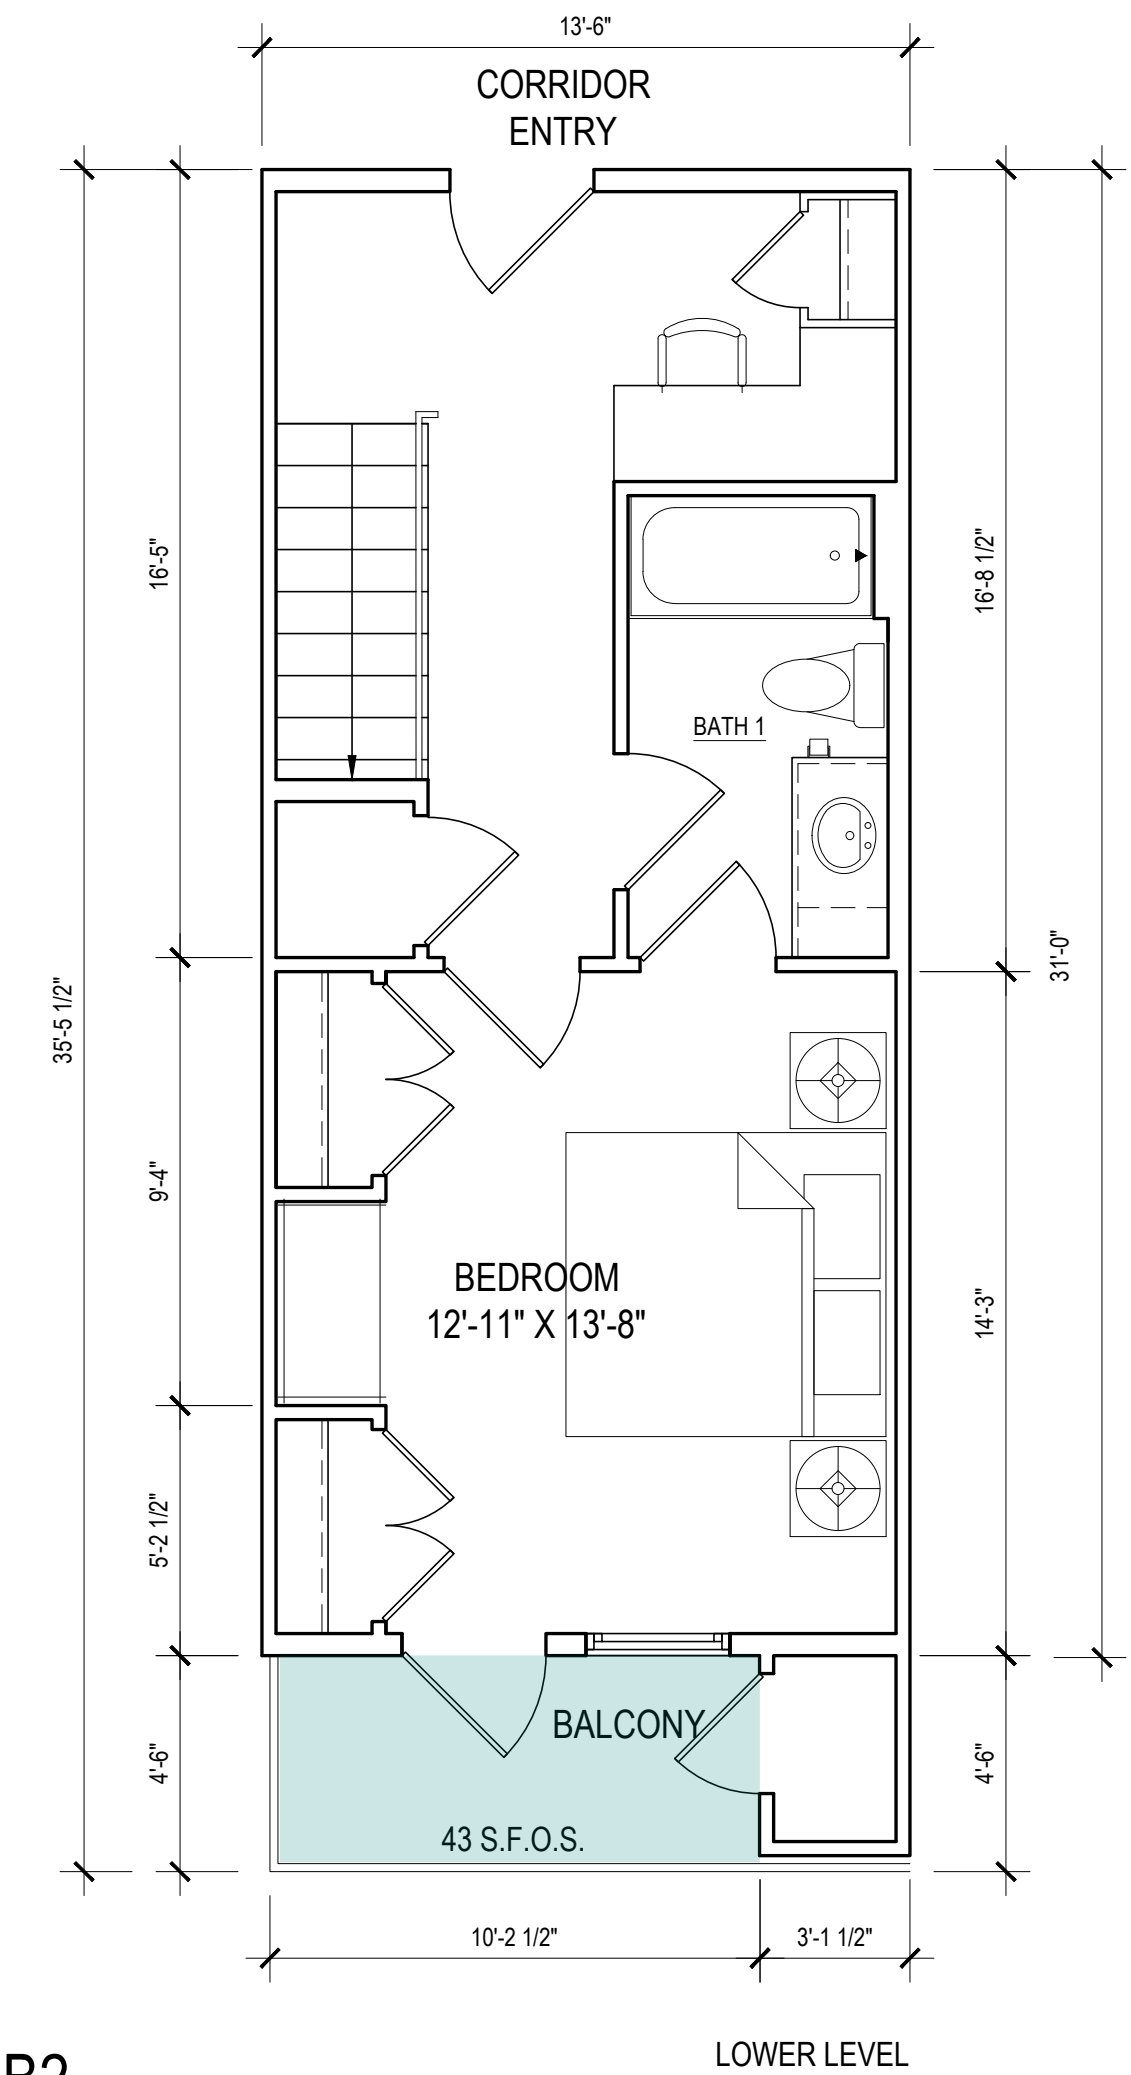

**UNIT B2-ALT1**  
 NET: 1251 S.F.  
 PATIO/BALCONY: 122 S.F.  
 SCALE: 1/4"=1'-0"  
 USABLE OPEN SPACE: 100 S.F.

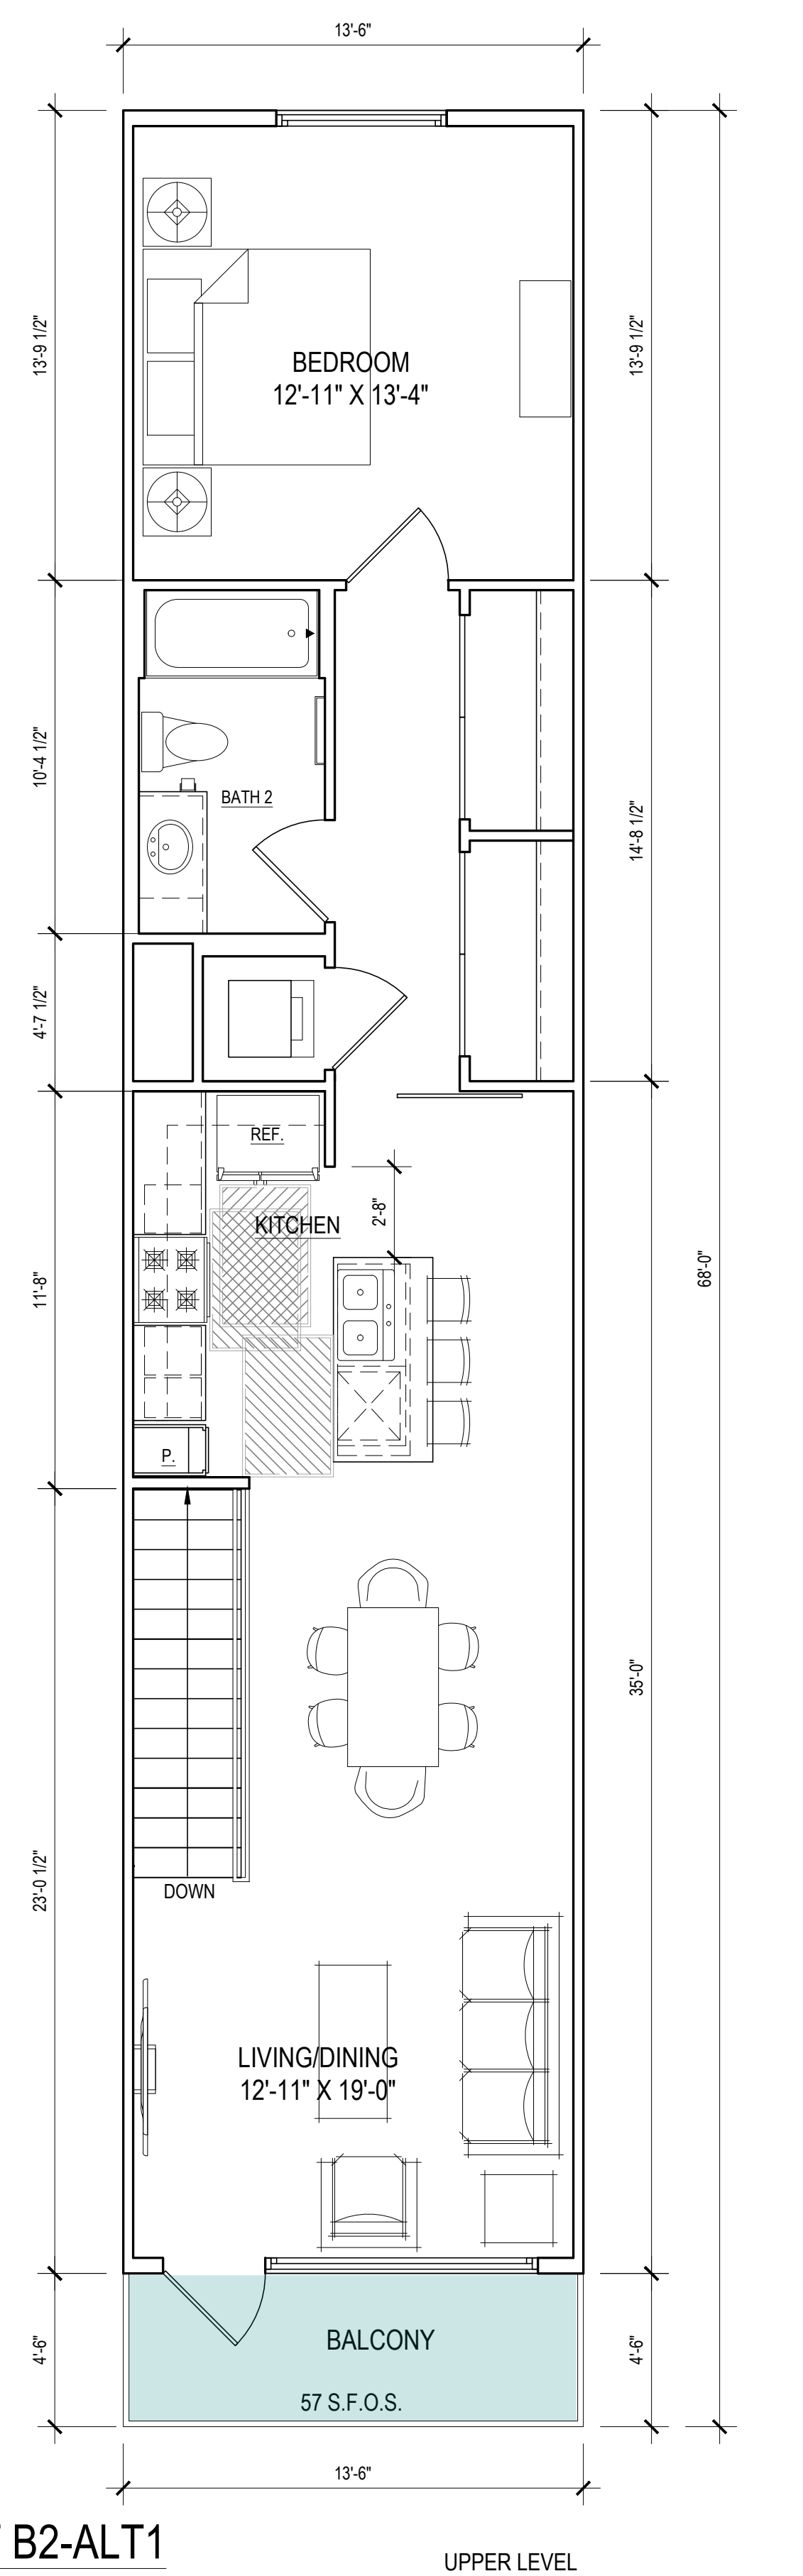

PRIVATE USABLE OPEN SPACE

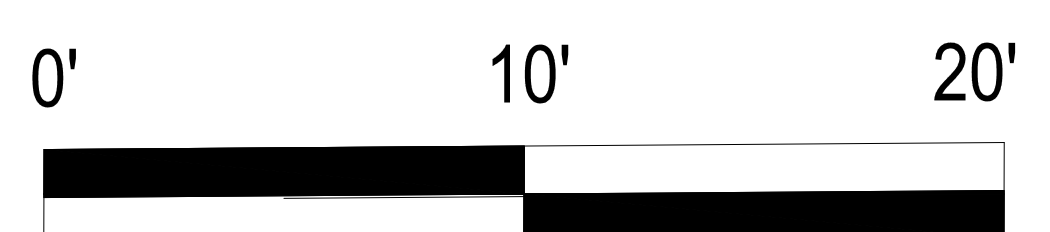

SCALE: 1 / 4"=1'-0" ON 30"X42" SHEET