
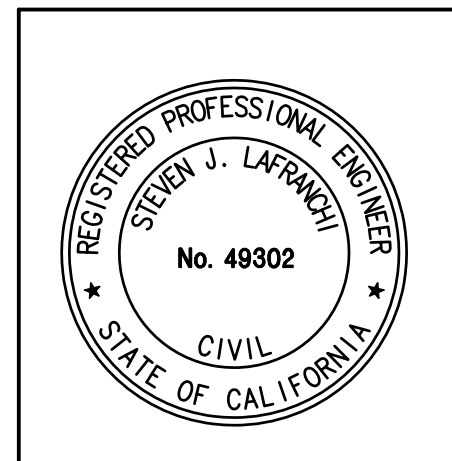
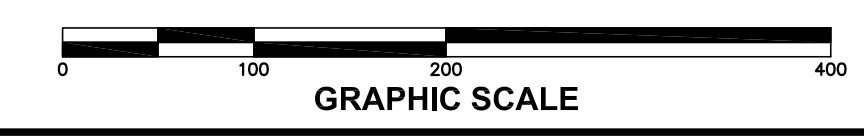


LEGEND
R2 ZONING DISTRICT
[DLDR] LAND USE CLASSIFICATION

ZONING DISTRICTS
 PCD PLANNED COMMUNITY DEVELOPMENT
 OSP OPEN SPACE PARK
 BP BUSINESS PARK
 R5 RESIDENTIAL 5
 C1 COMMERCIAL 1
 CF CIVIC FACILITY

LAND USE CLASSIFICATIONS
 HDR HIGH DENSITY RESIDENTIAL
 LDR LOW DENSITY RESIDENTIAL
 BP BUSINESS PARK
 CP CITY PARK
 MU MIXED USE
 P/SP PUBLIC/SEMI-PUBLIC
 NC NEIGHBORHOOD COMMERCIAL
 [] LAND USE DESIGNATION

- NOTES**
- BOUNDARY LINES ARE APPROXIMATE AND ARE SHOWN FOR REFERENCE ONLY. PARCEL INFORMATION PROVIDED BY SONOMA COUNTY GIS WEBSITE.
 - ORTHOPHOTO IS PROVIDED BY GOOGLE EARTH AND DATED AUGUST 2019.

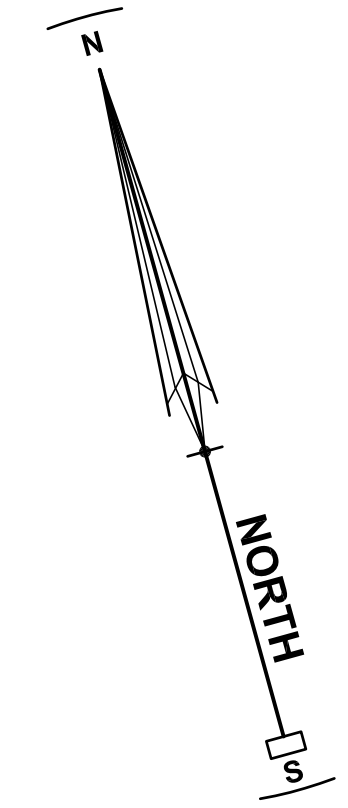

REVISIONS	BY

CONTEXT PLAN
 TRINITY PRESBYTERIAN CHURCH NORTH BAY
 1445 TECHNOLOGY LANE UNIT A-1 APN 005-360-001
 PETALUMA CALIFORNIA

STEVEN J. LAFRANCHI & ASSOCIATES, INC.
 CIVIL ENGINEERS - LAND SURVEYORS
 LANDSCAPE ARCHITECTURE - LAND PLANNERS
 PETALUMA THEATRE SQUARE
 140 SECOND STREET, SUITE 312
 PETALUMA, CA 94952
 (707) 765-3122 FAX (707) 765-3239




DATE: 2022.03.01
 SCALE: 1" = 100'
 DESIGN: S.J.L.
 DRAWN: HSM
 CHECK: S.J.L.
 JOB: TrinityPres-NorthBay
 JOB No: 212207
 SHEET

CUP-1
 OF X SHEETS




NOTES

- BOUNDARY LINES ARE APPROXIMATE AND ARE SHOWN FOR REFERENCE ONLY. PARCEL INFORMATION PROVIDED BY SONOMA COUNTY GIS WEBSITE.
- ORTHOPHOTO IS PROVIDED BY GOOGLE EARTH AND DATED 2018.

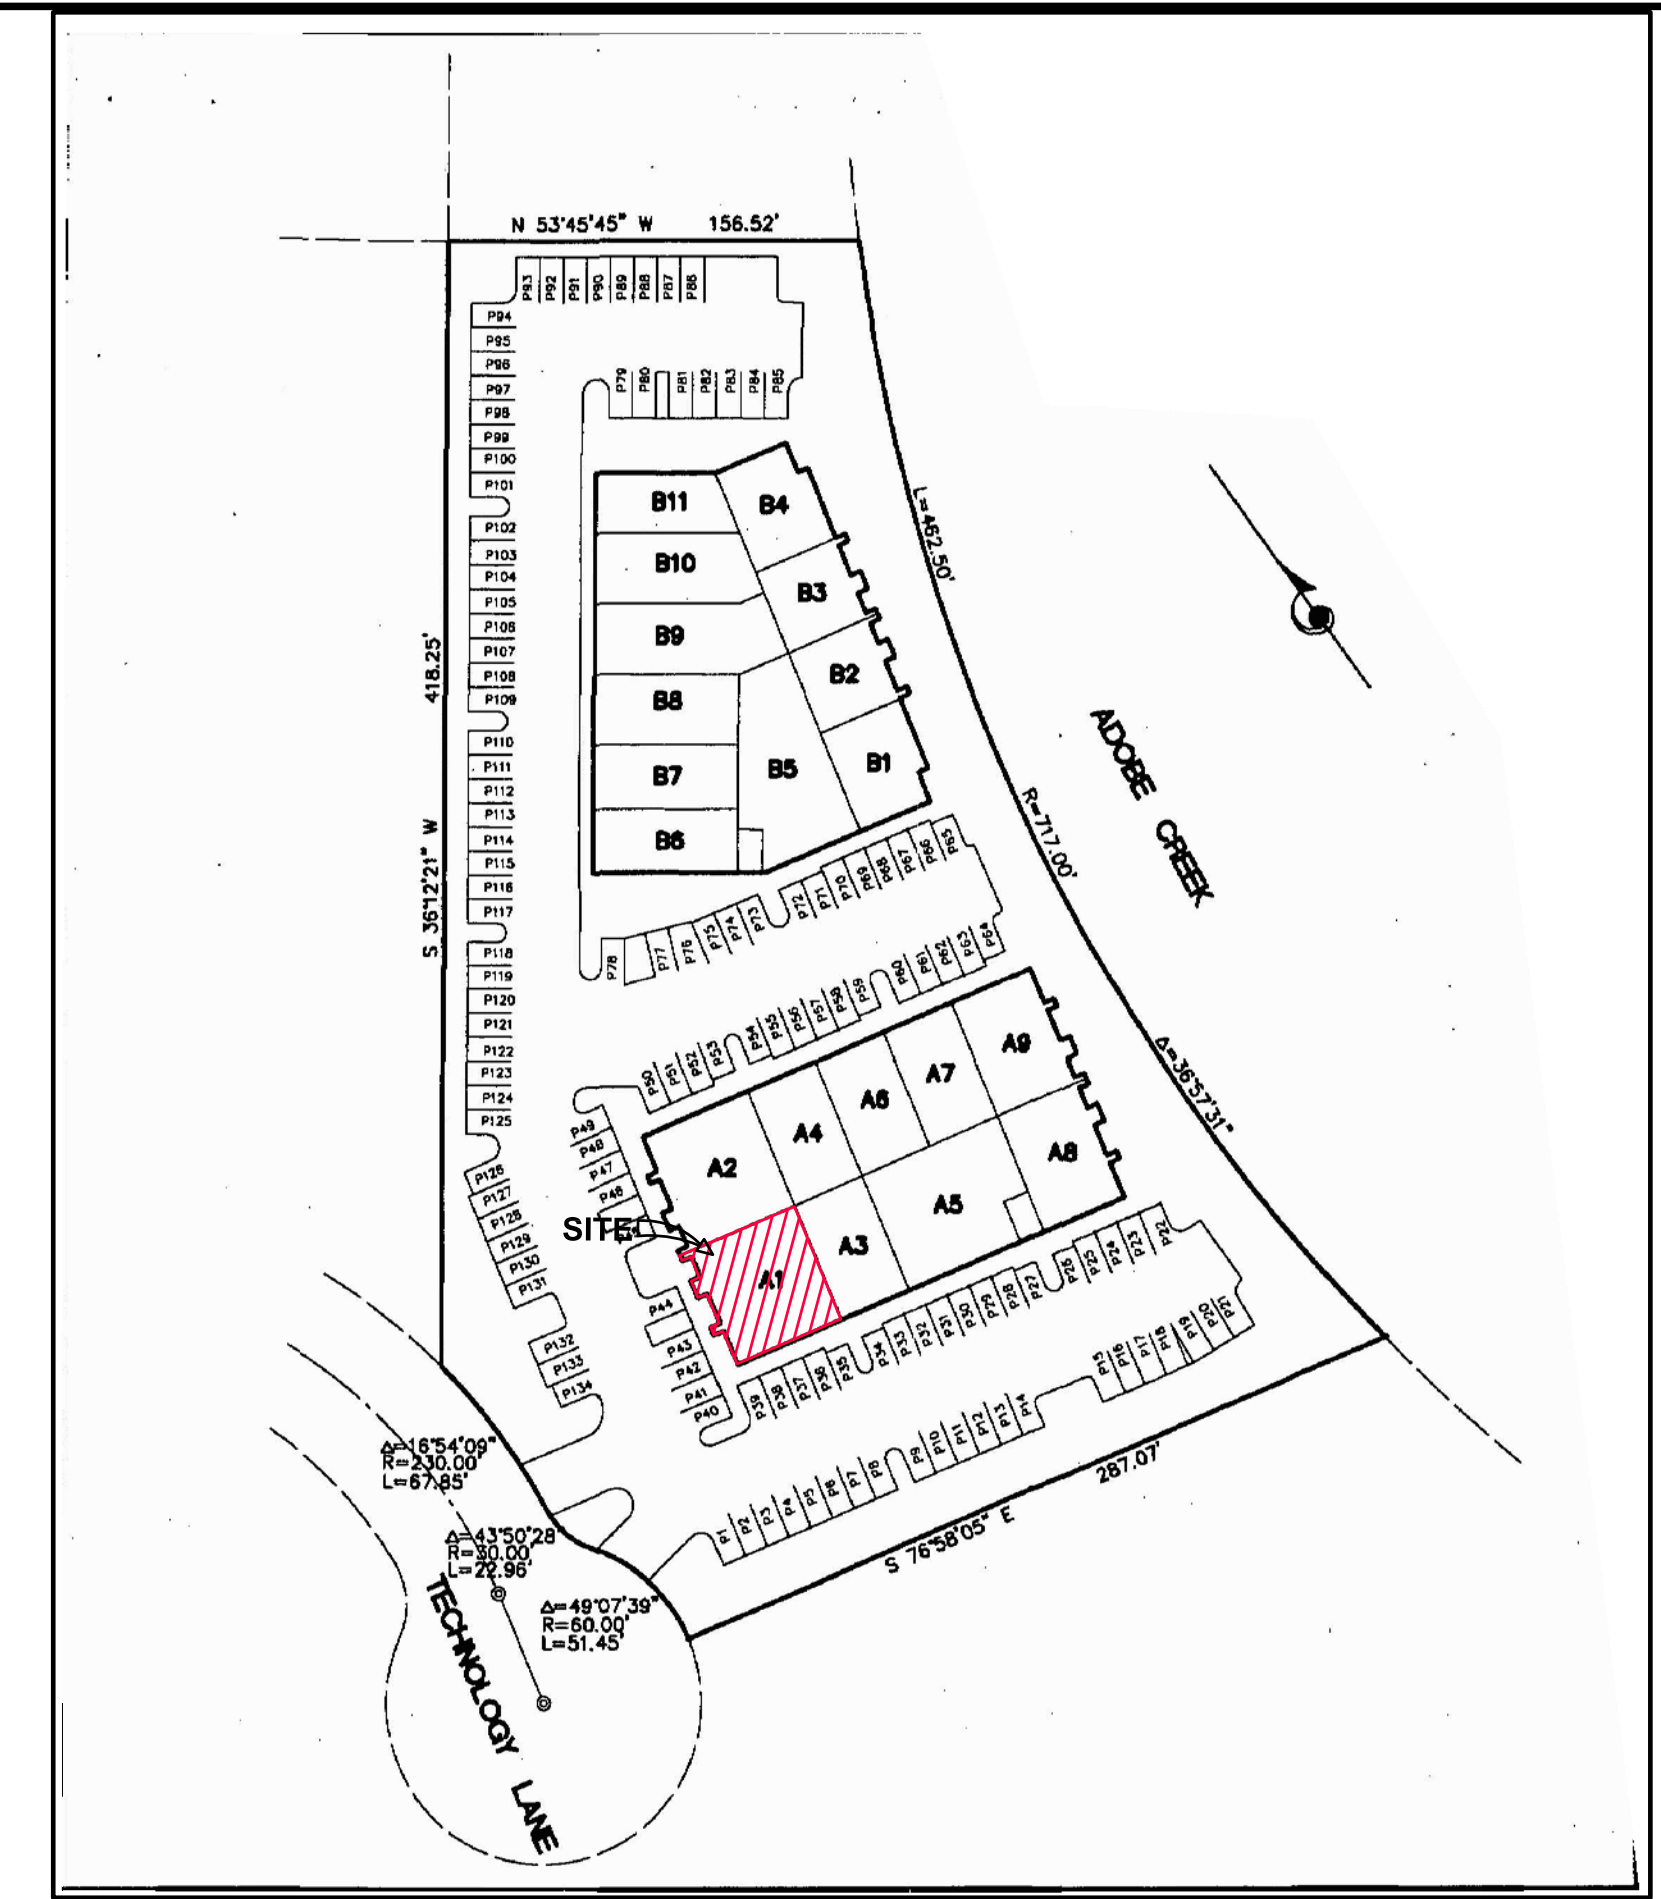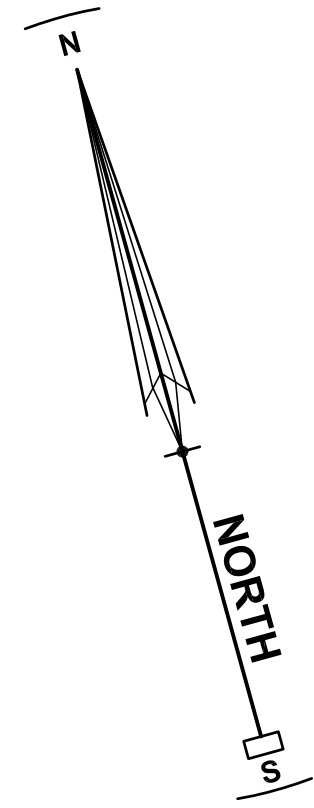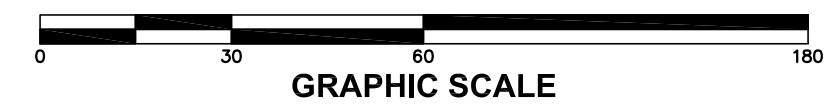

KEY
NO SCALE

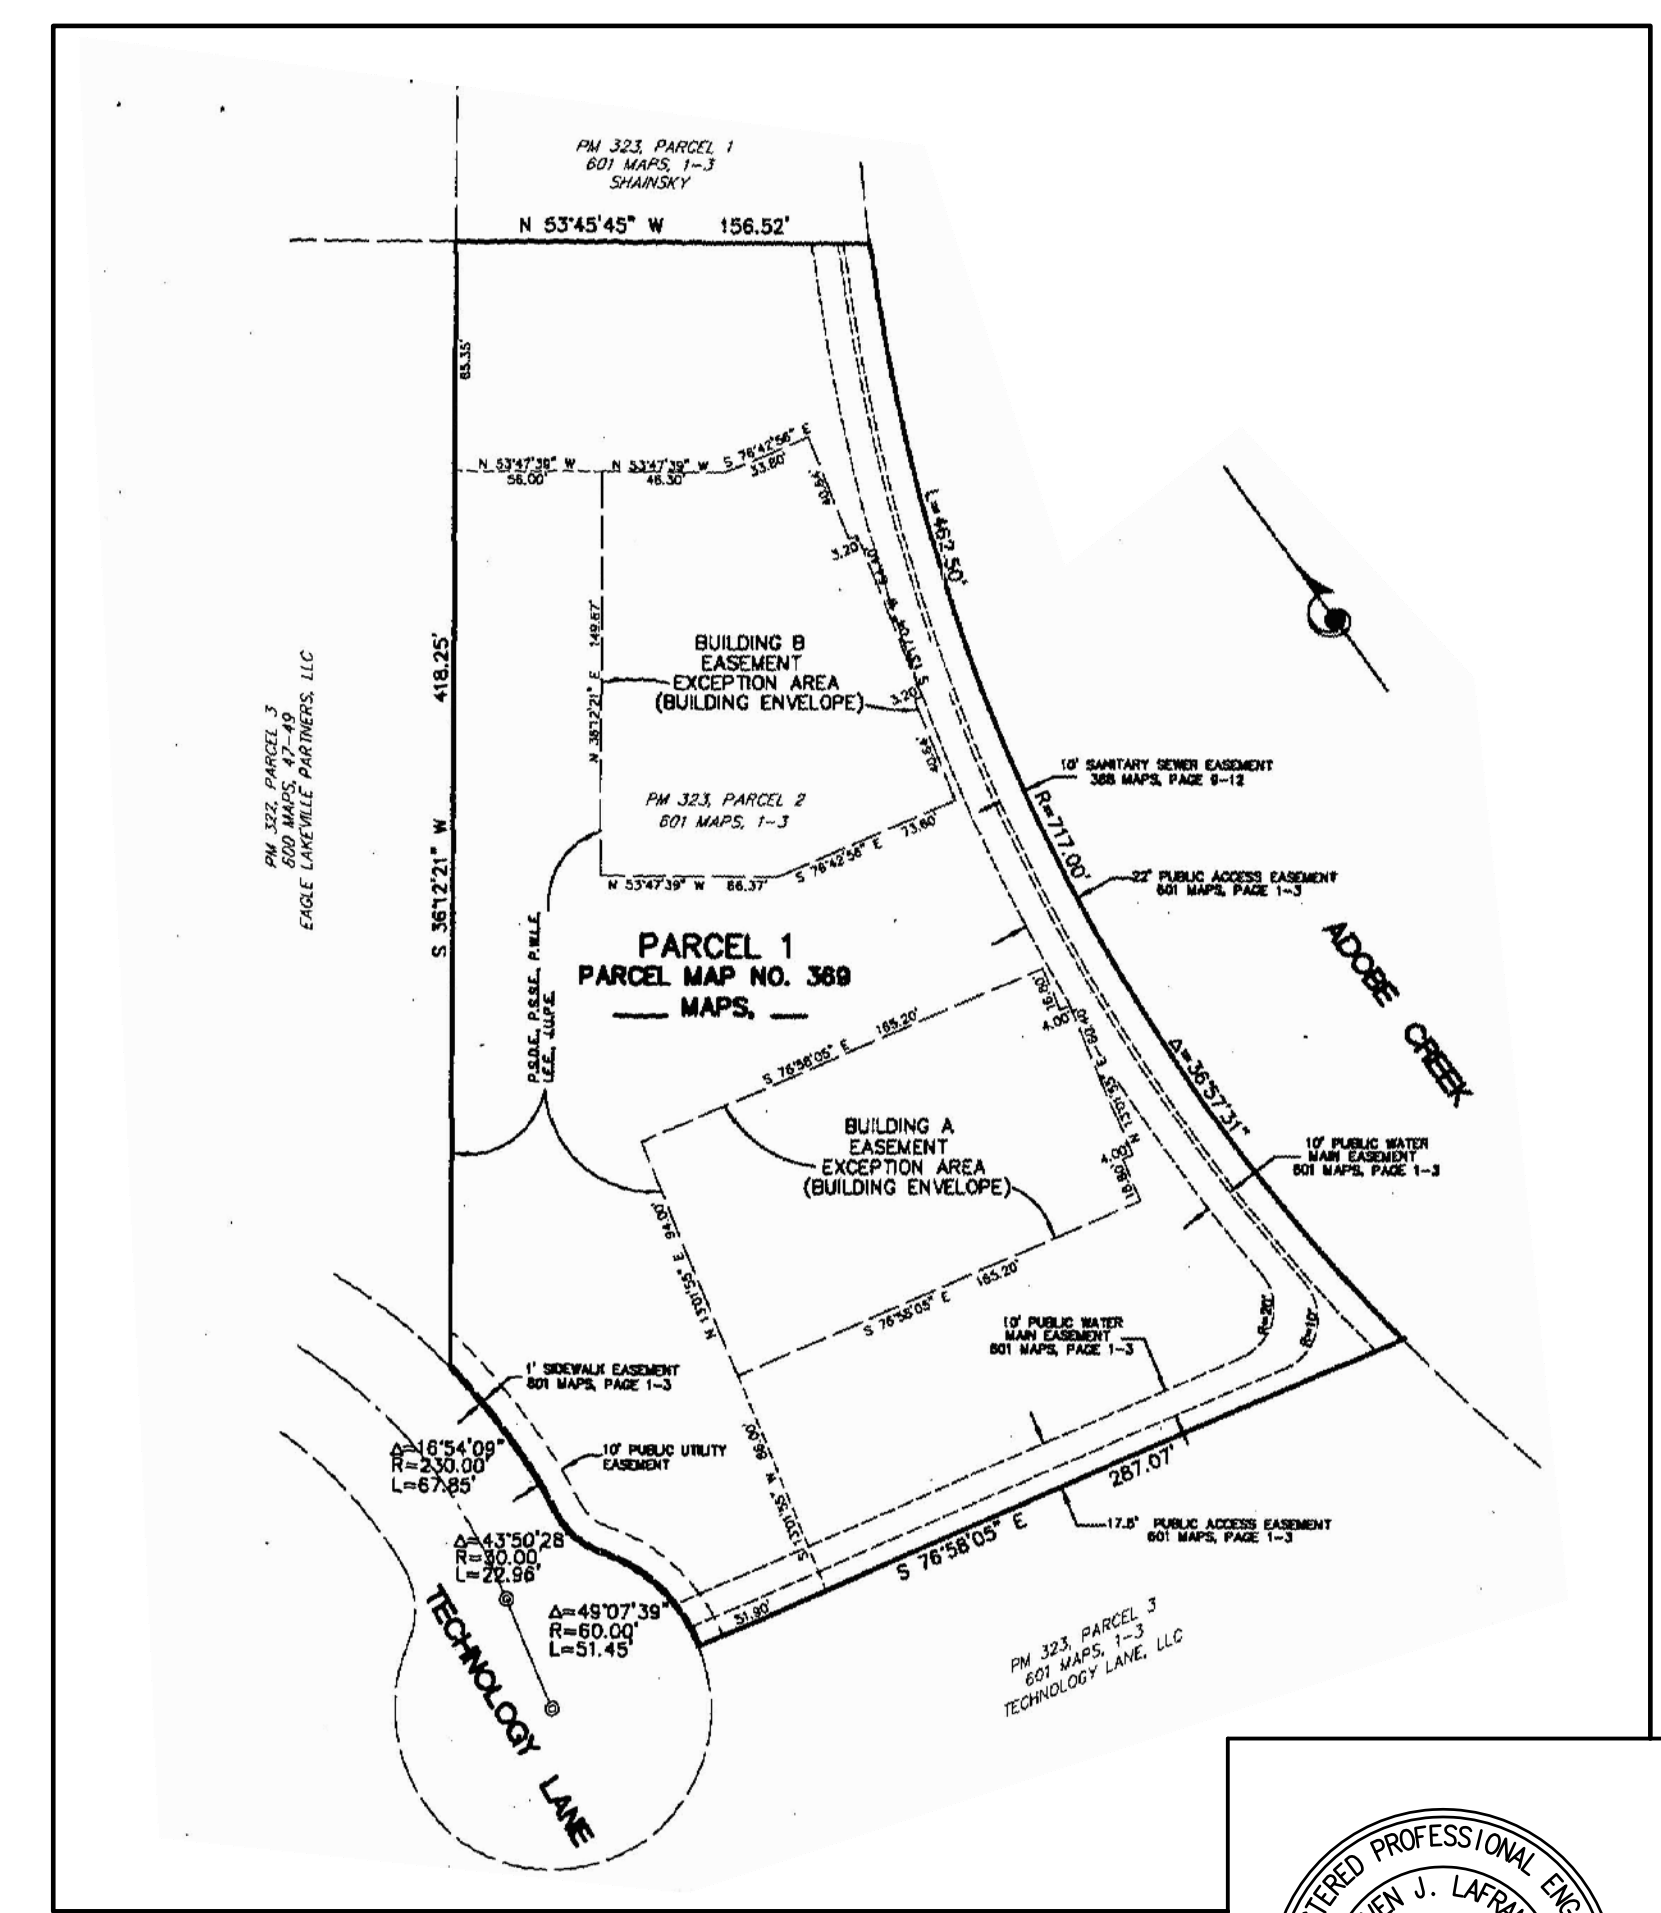

SITE BOUNDARY AND EXISTING EASEMENTS
NO SCALE



REVISIONS	BY

SITE PLAN
TRINITY PRESBYTERIAN CHURCH NORTH BAY
1445 TECHNOLOGY LANE UNIT A-1 APN 005-360-001
PETALUMA CALIFORNIA

STEVEN J. LAFRANCHI & ASSOCIATES, INC.
 CIVIL ENGINEERS - LAND SURVEYORS
 LANDSCAPE ARCHITECTURE - LAND PLANNERS
 PETALUMA THEATRE SQUARE
 140 SECOND STREET, SUITE 312
 PETALUMA, CA 94954
 (707) 765-3122 FAX (707) 765-3239

DATE: 2022.03.01
 SCALE: AS SHOWN
 DESIGN: S.J.L.
 DRAWN: H.S.M.
 CHECK: S.J.L.
 JOB: TrinityPres-NorthBay
 JOB No: 212207
 SHEET

CUP-2
 OF X SHEETS