




UNIT A6-L
 NET: 794 S.F.
 BALCONY: 111 S.F.
 SCALE: 1/4"=1'-0"
 (IN 14&15-PLEX,
 BLDG. 6, 10 & 11,
 TOTAL 4)

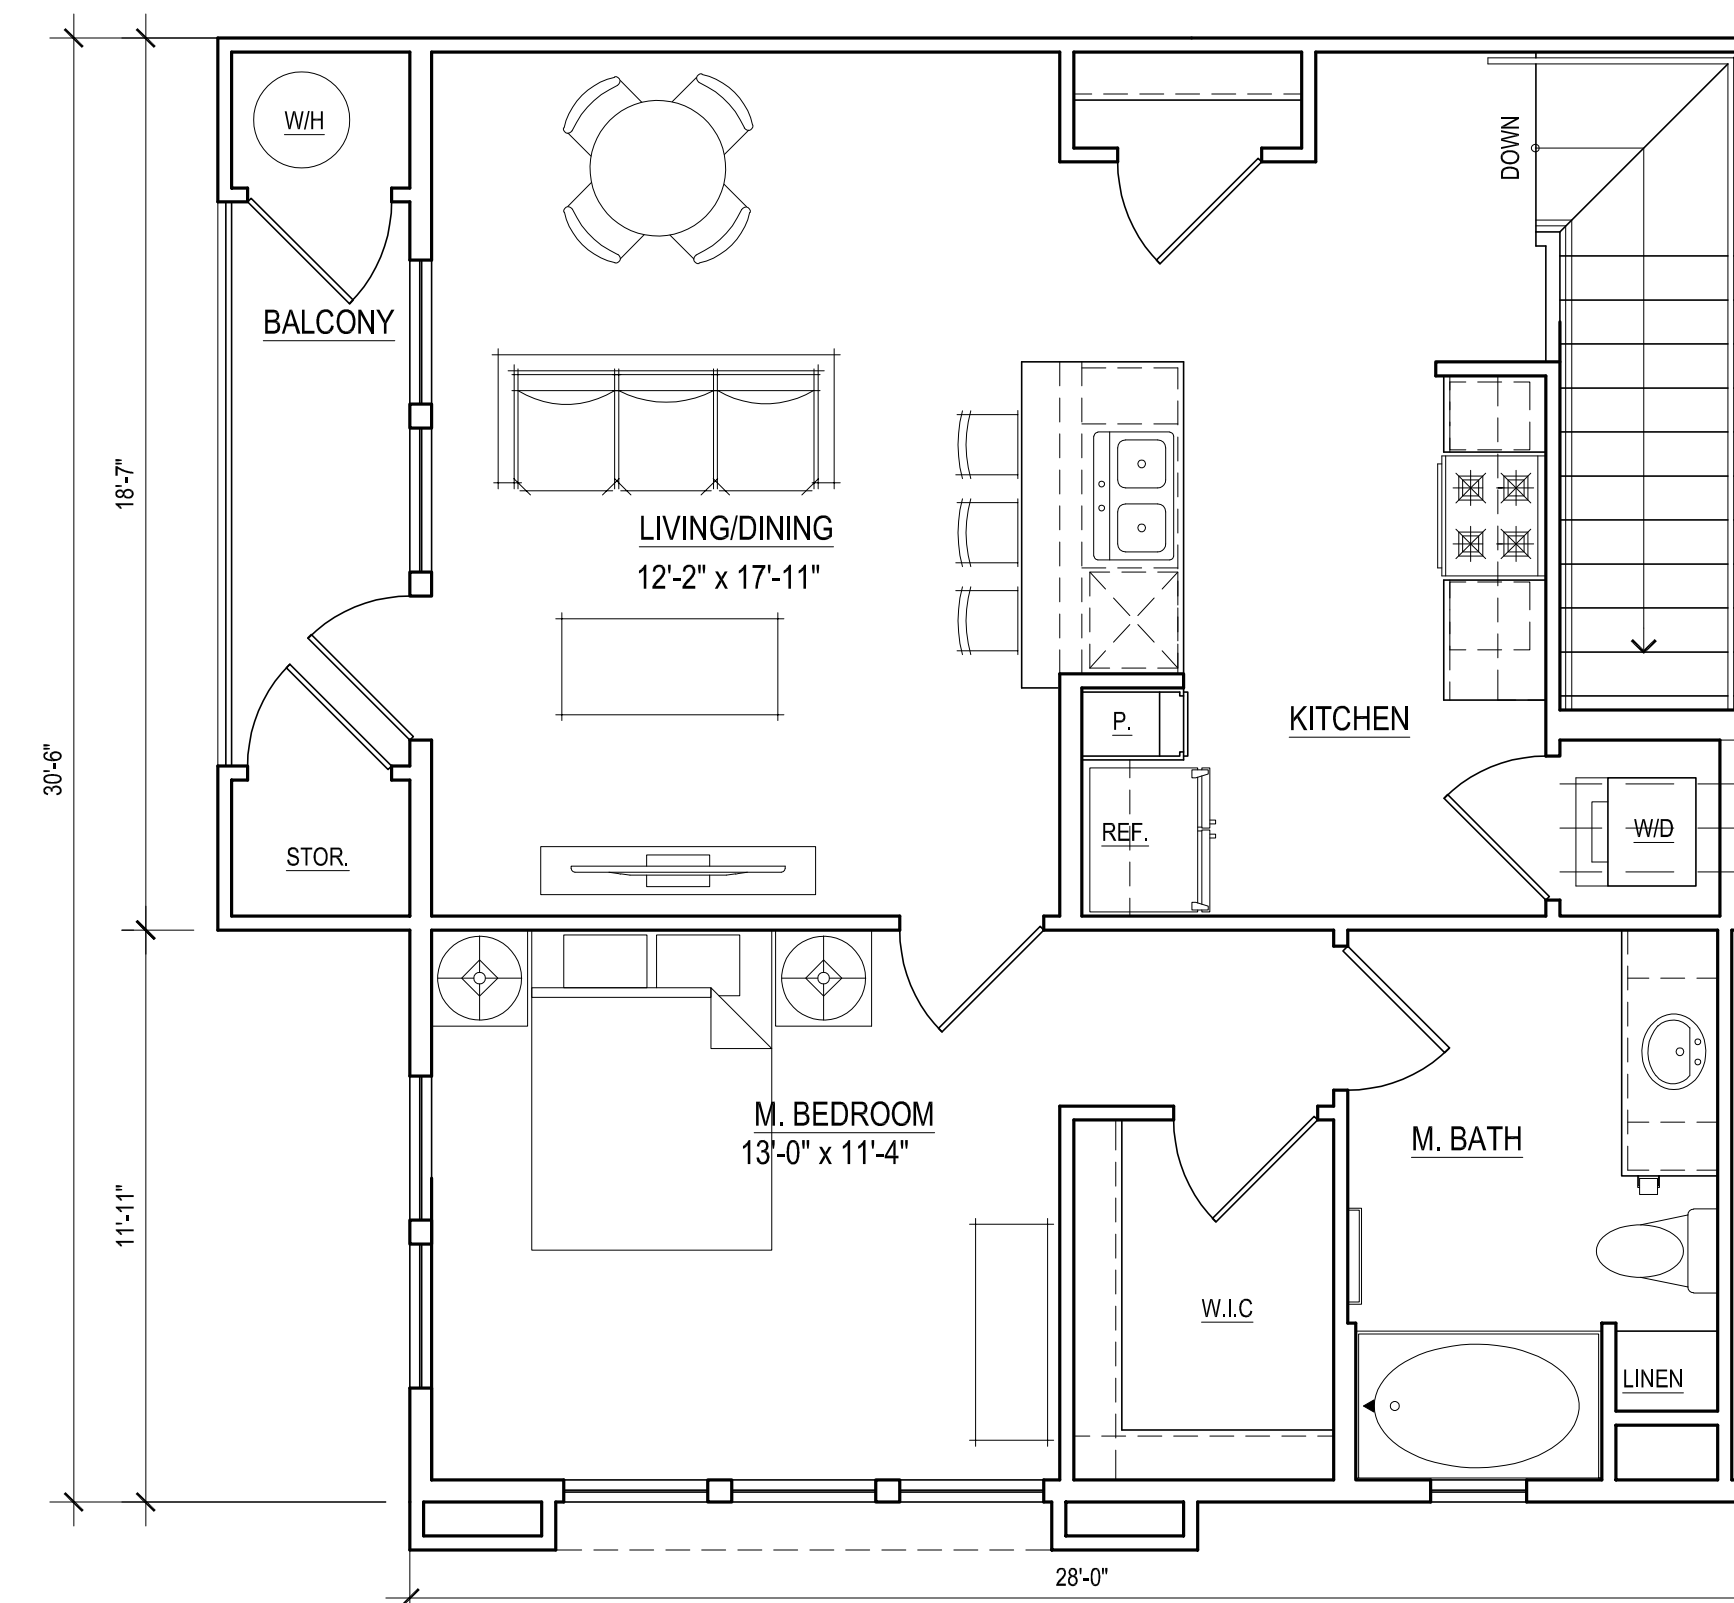


UNIT A5-U
 NET: 675 S.F.
 STAIR: 124 S.F.
 BALCONY: 67 S.F.
 SCALE: 1/4"=1'-0"
 (IN 14&15-PLEX,
 BLDG. 6, 10 & 11,
 TOTAL 3)

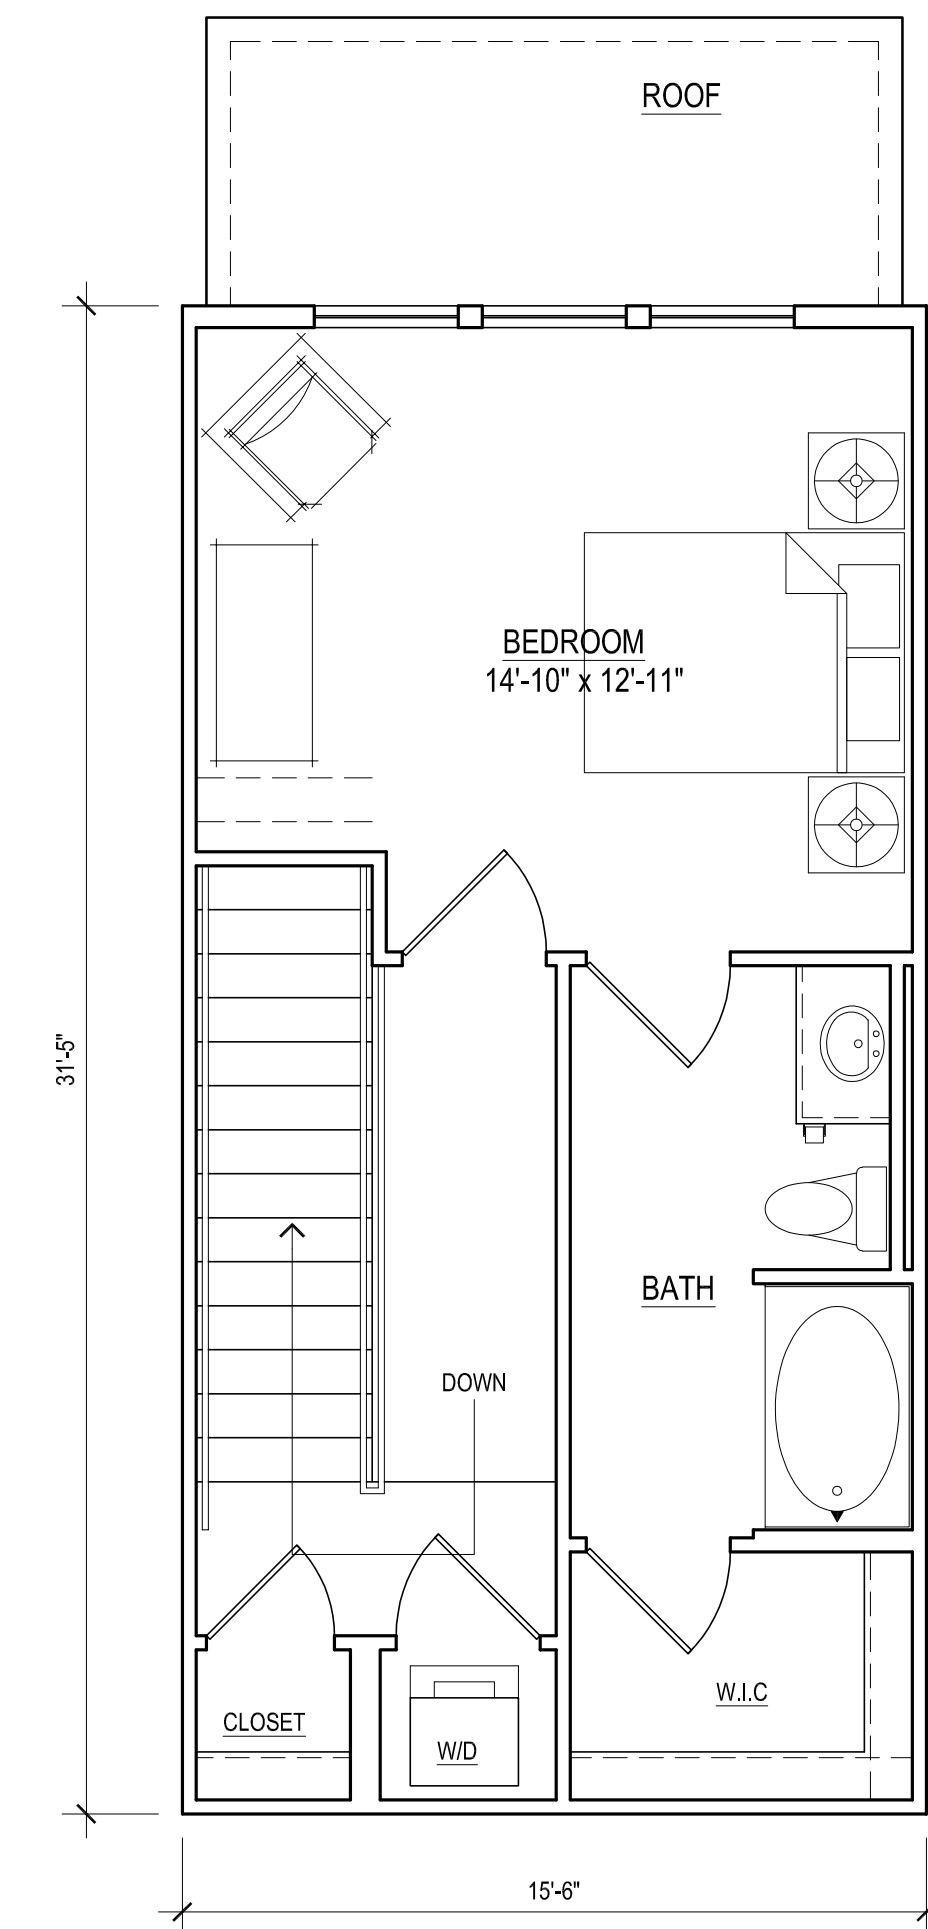


UNIT A4-U
 NET: 795 S.F.
 STAIR: 112 S.F.
 BALCONY: 74 S.F.
 SCALE: 1/4"=1'-0"
 (IN 14&15-PLEX,
 BLDG. 6, 10 & 11,
 TOTAL 3)

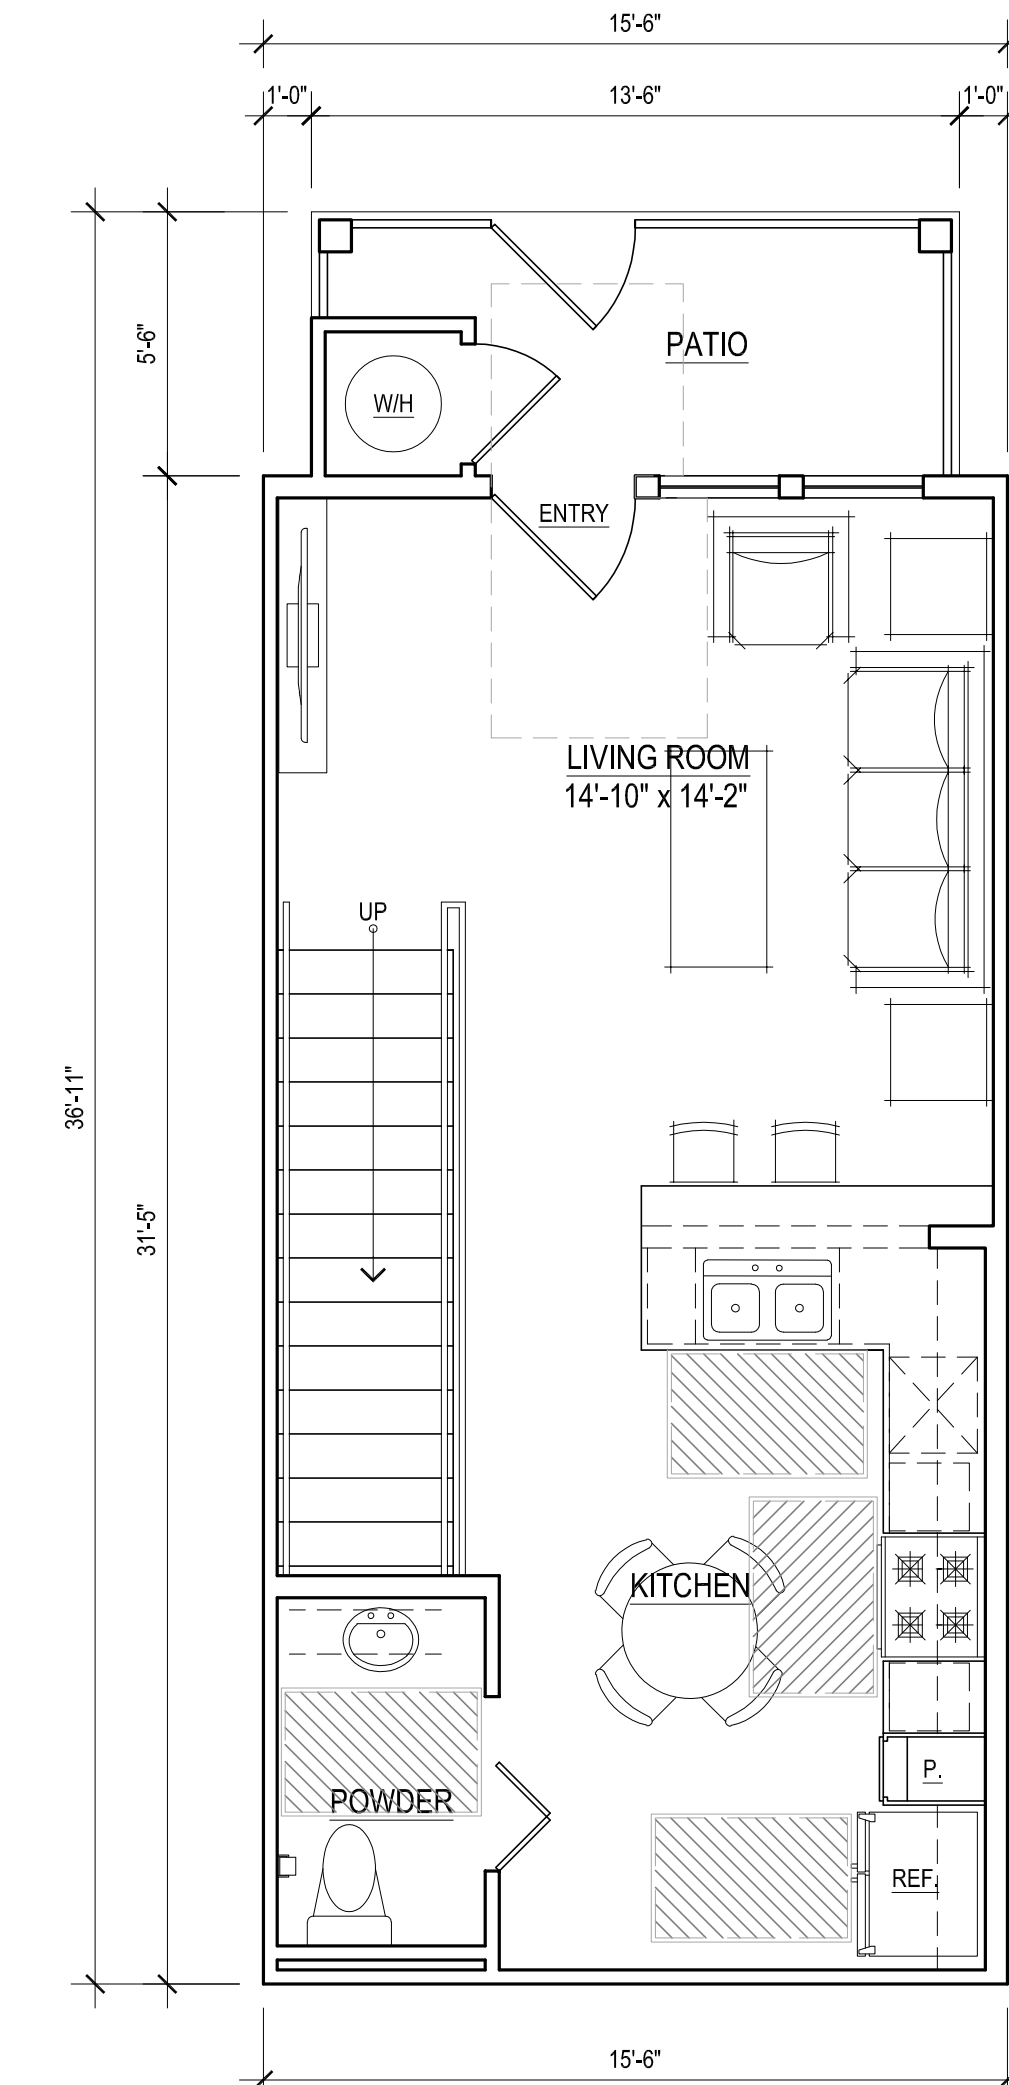


UNIT A3-ALT
 NET: 923 S.F.
 BALCONY: 74 S.F.
 SCALE: 1/4"=1'-0"
 (IN 14&15-PLEX,
 BLDG. 6, 10 & 11,
 TOTAL 12)

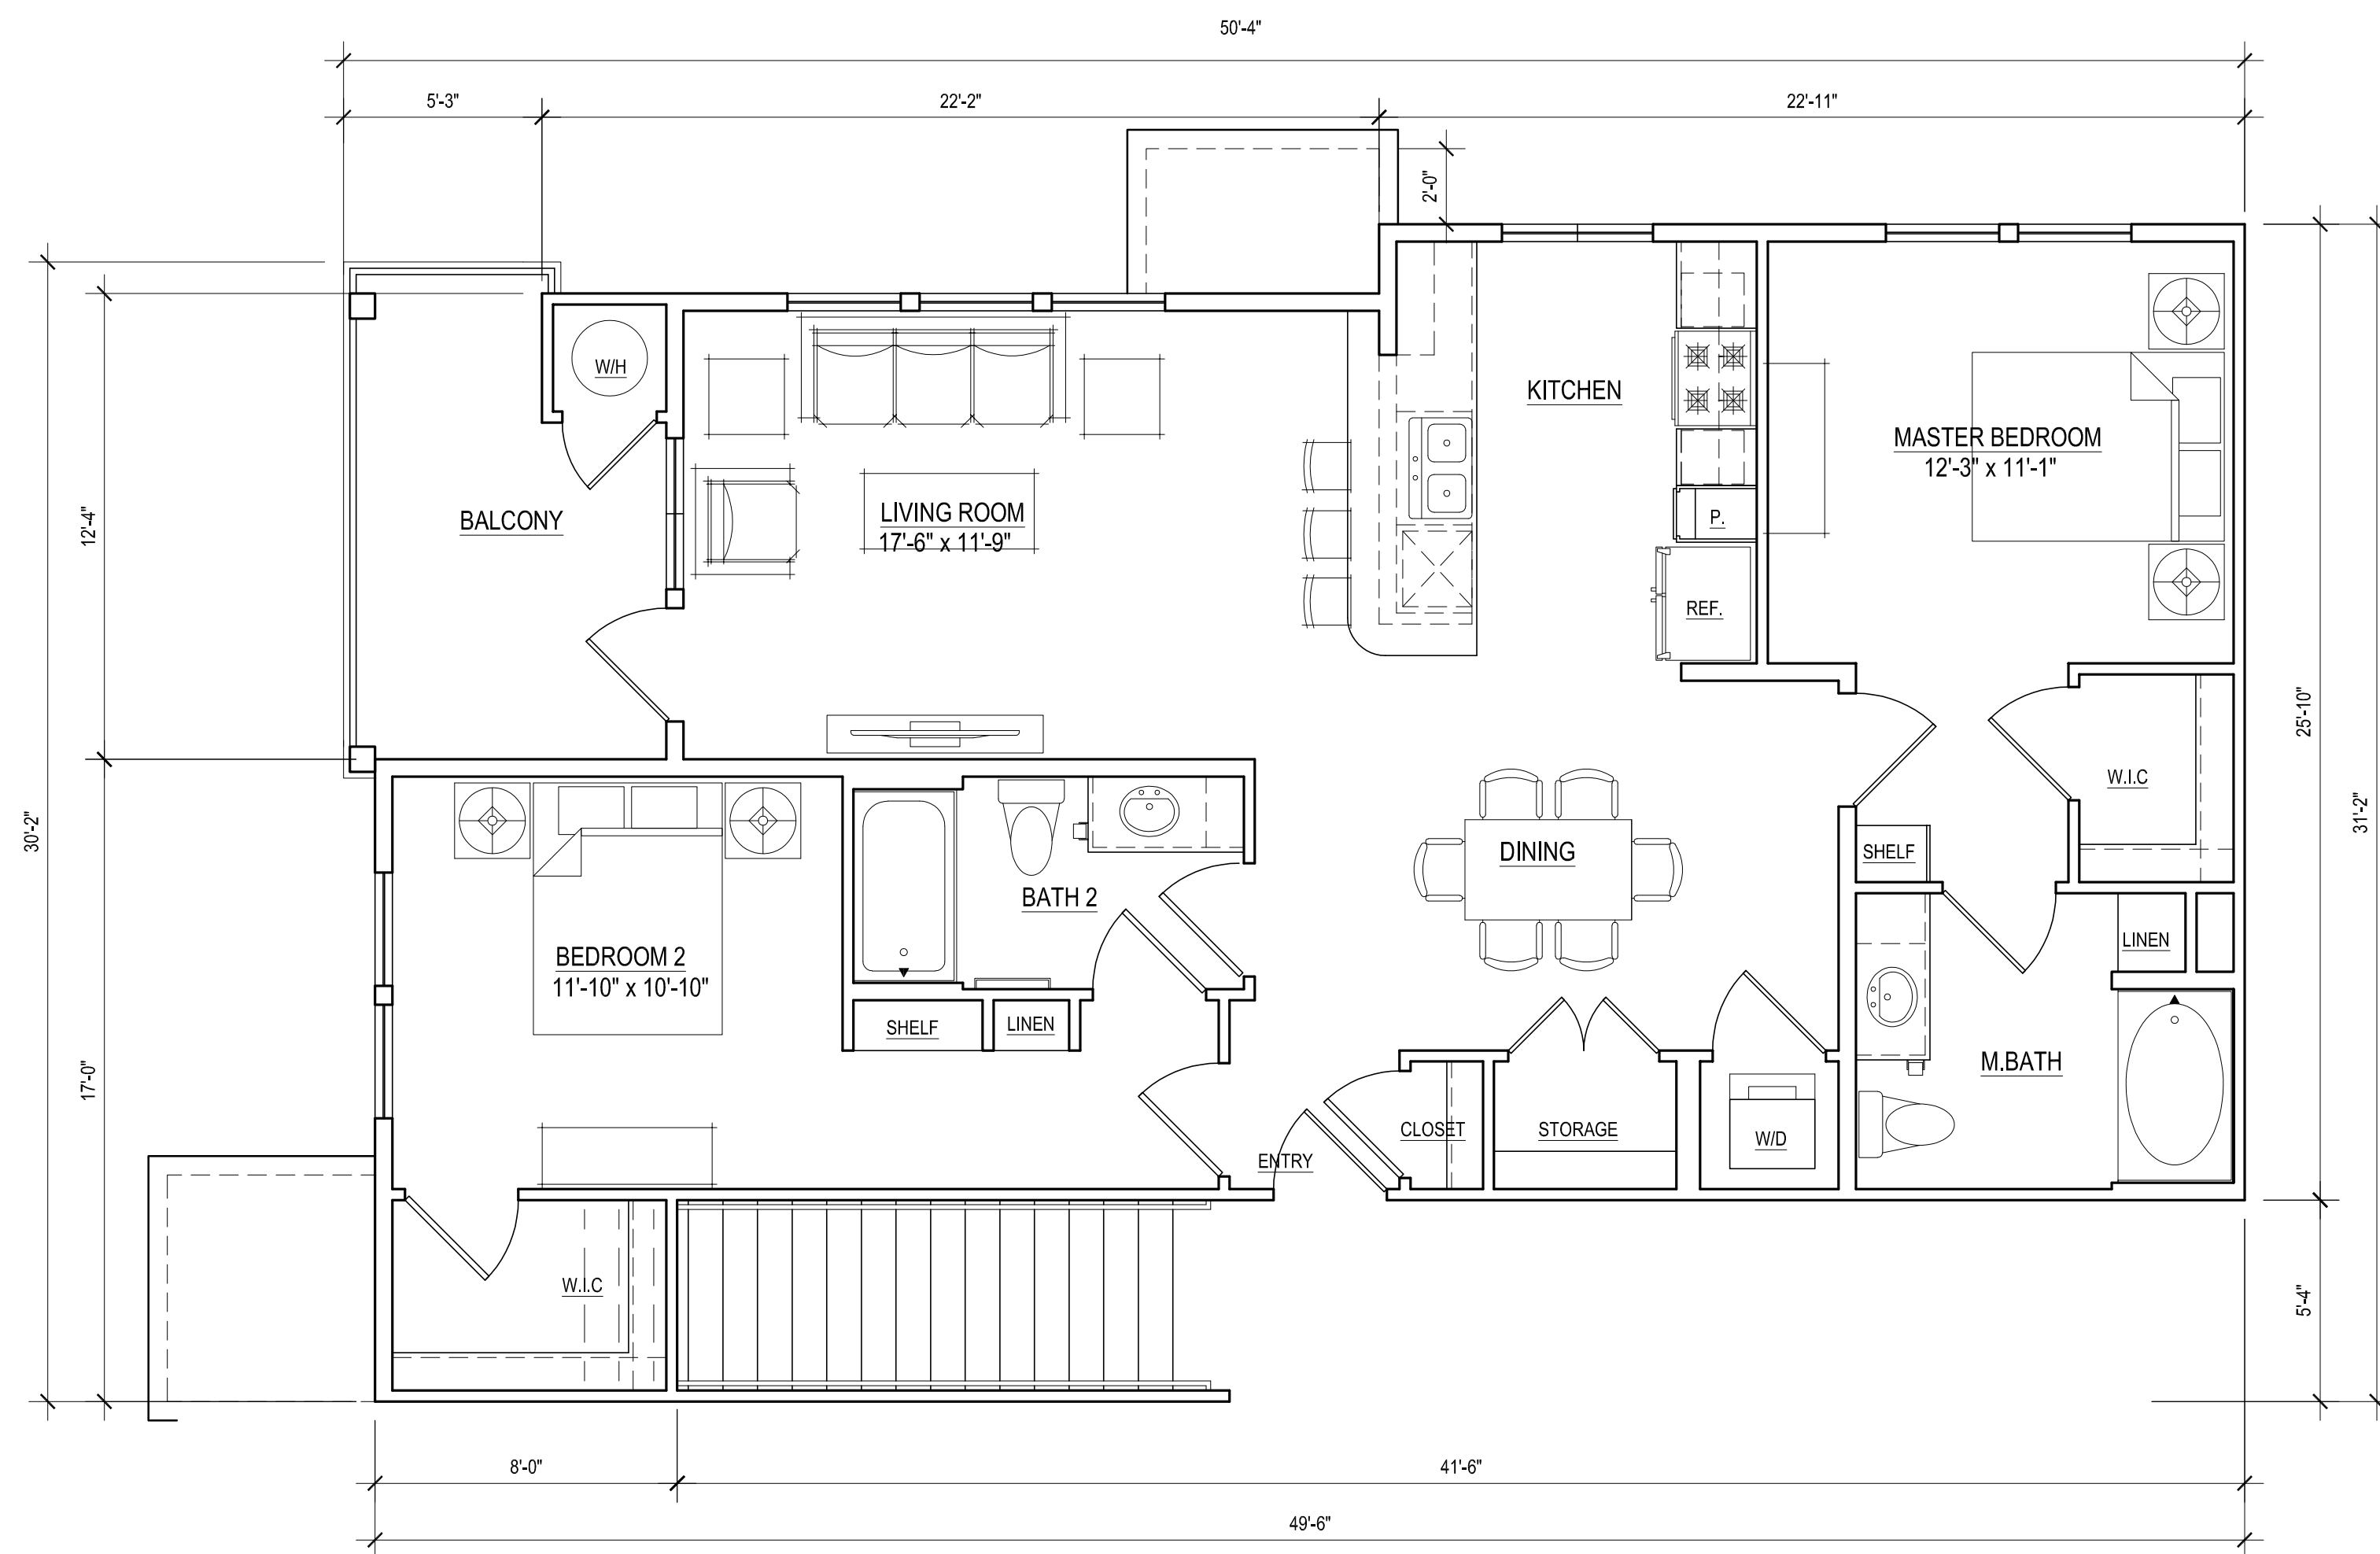


UNIT B2-U
 NET: 1,178 S.F.
 BALCONY: 111 S.F.
 SCALE: 1/4"=1'-0"
 (IN 17-PLEX,
 BLDG. 1-5 & 7-9,
 TOTAL 16)

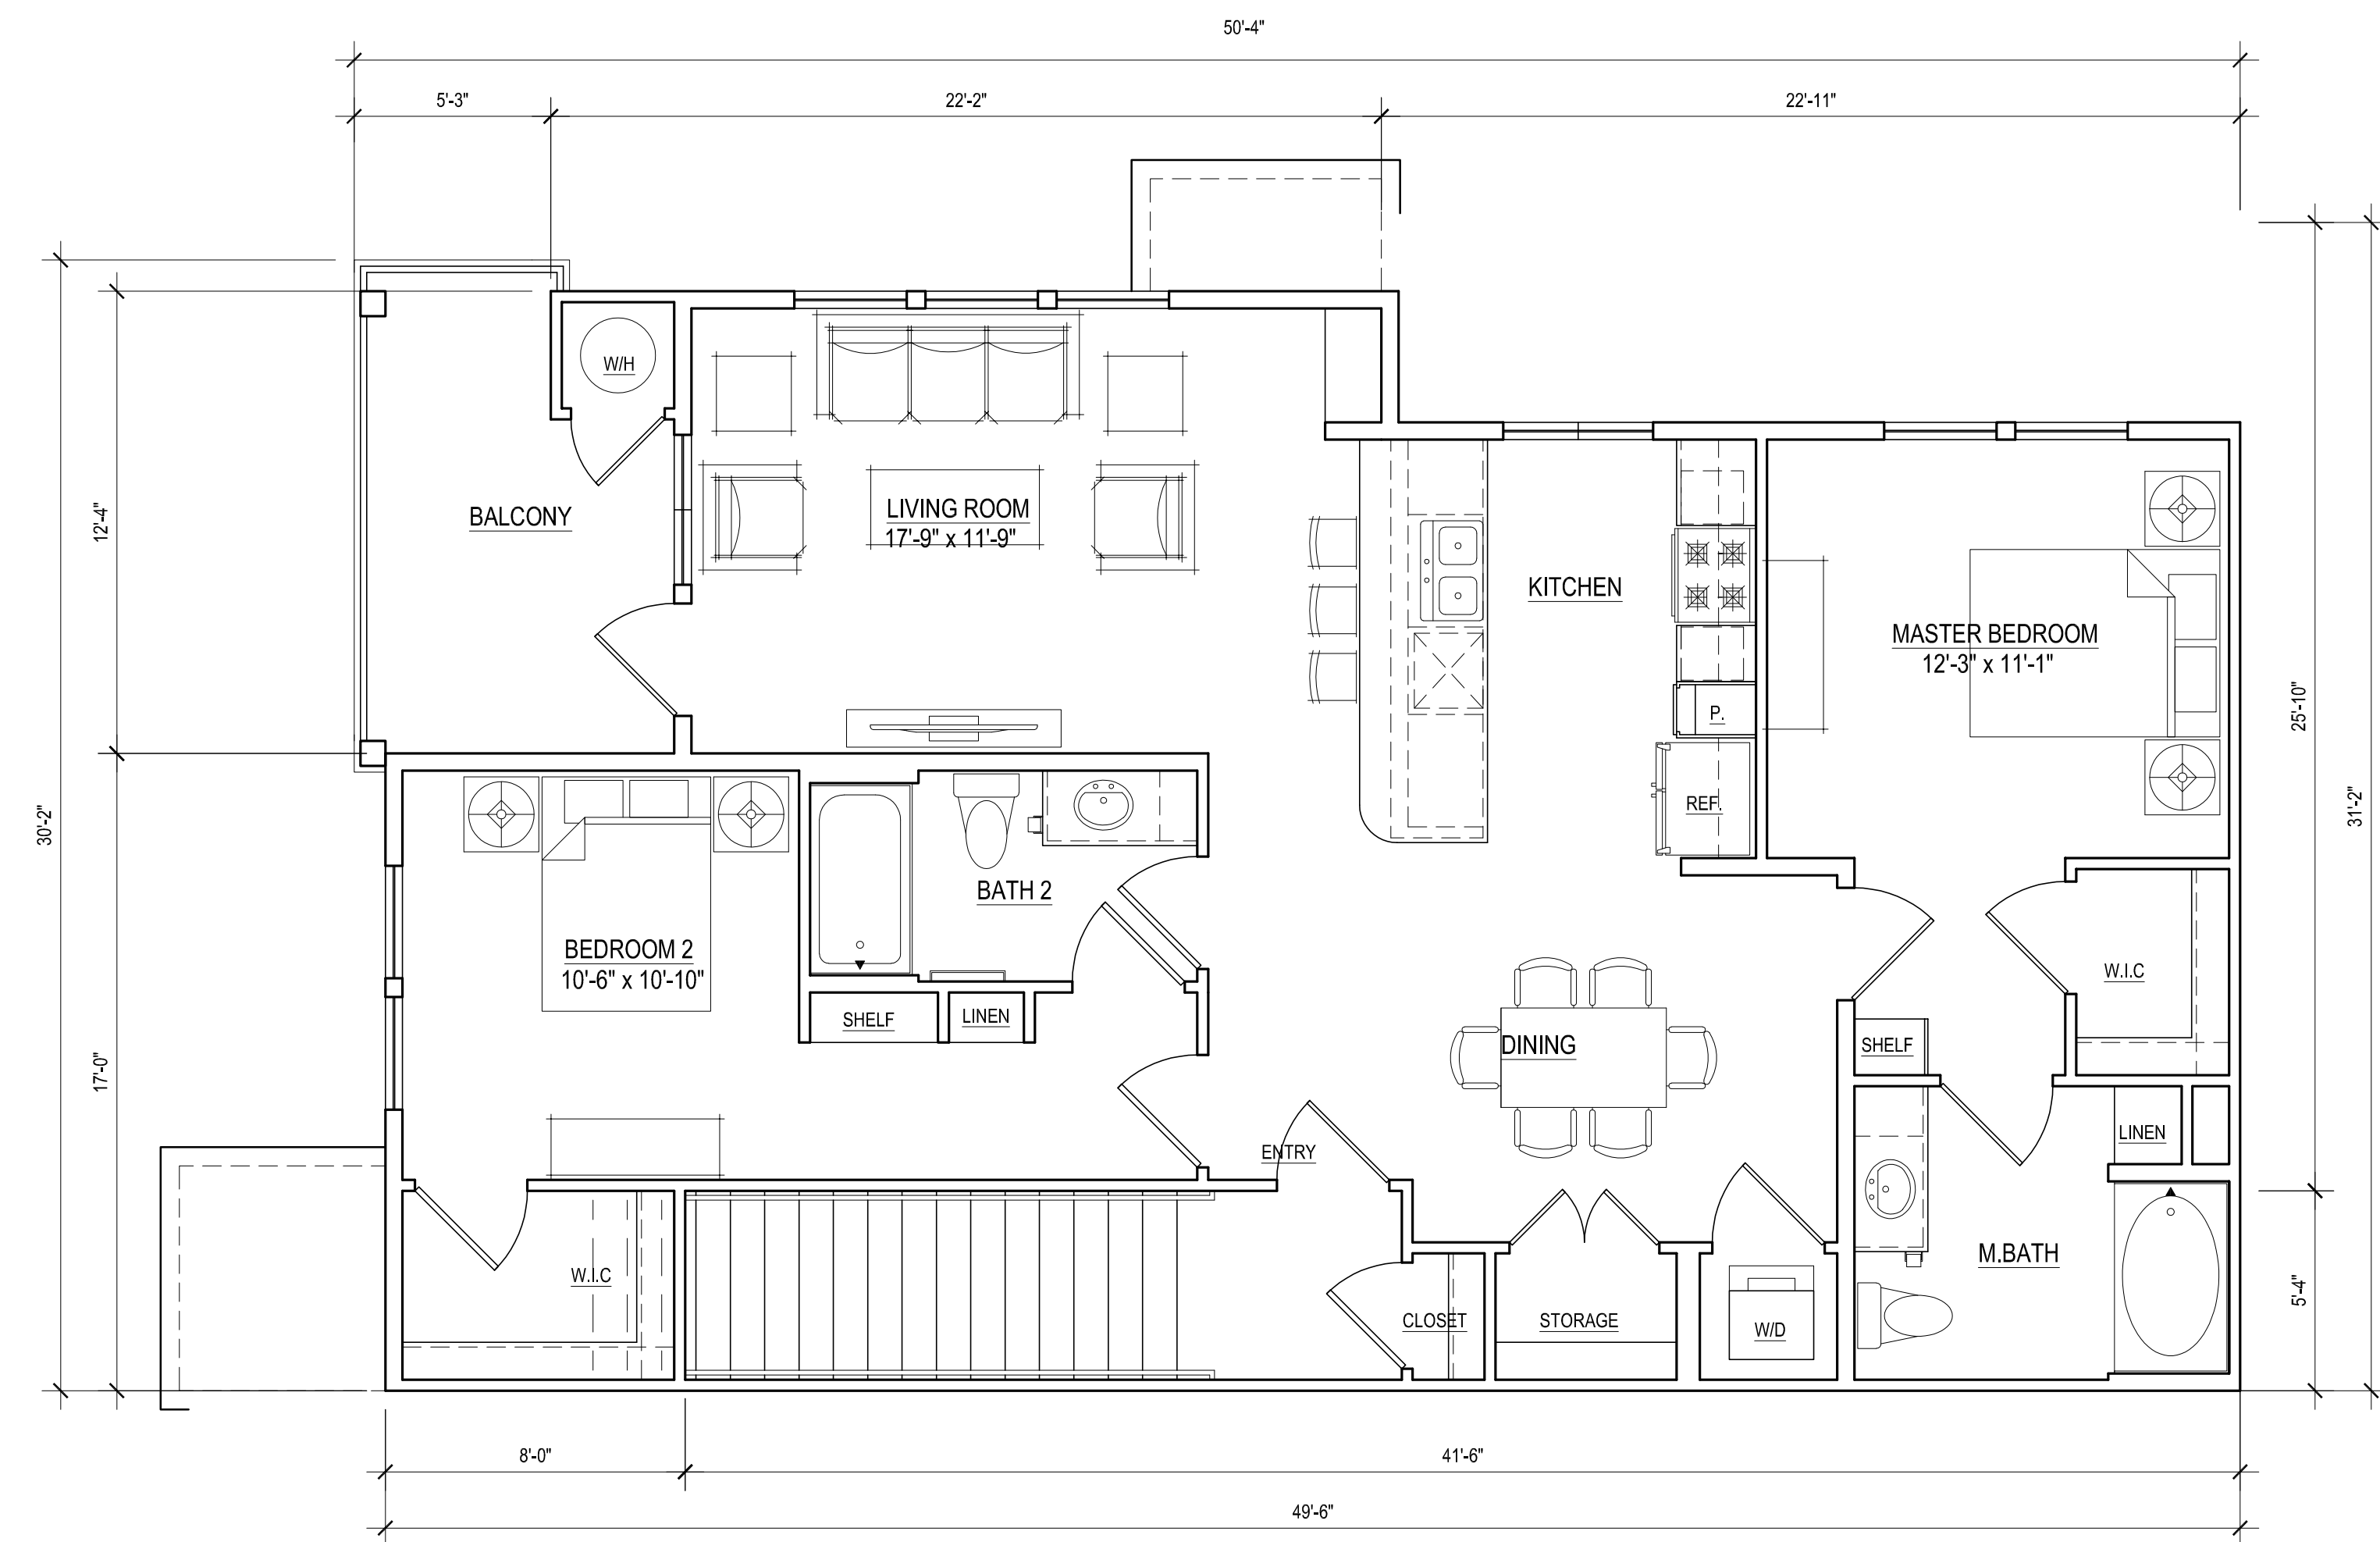


UNIT B2-U-ALT
 NET: 1,208 S.F.
 STAIR: 113 S.F.
 BALCONY: 111 S.F.
 SCALE: 1/4"=1'-0"
 (IN 14&15-PLEX,
 BLDG. 6, 10 & 11,
 TOTAL 6)

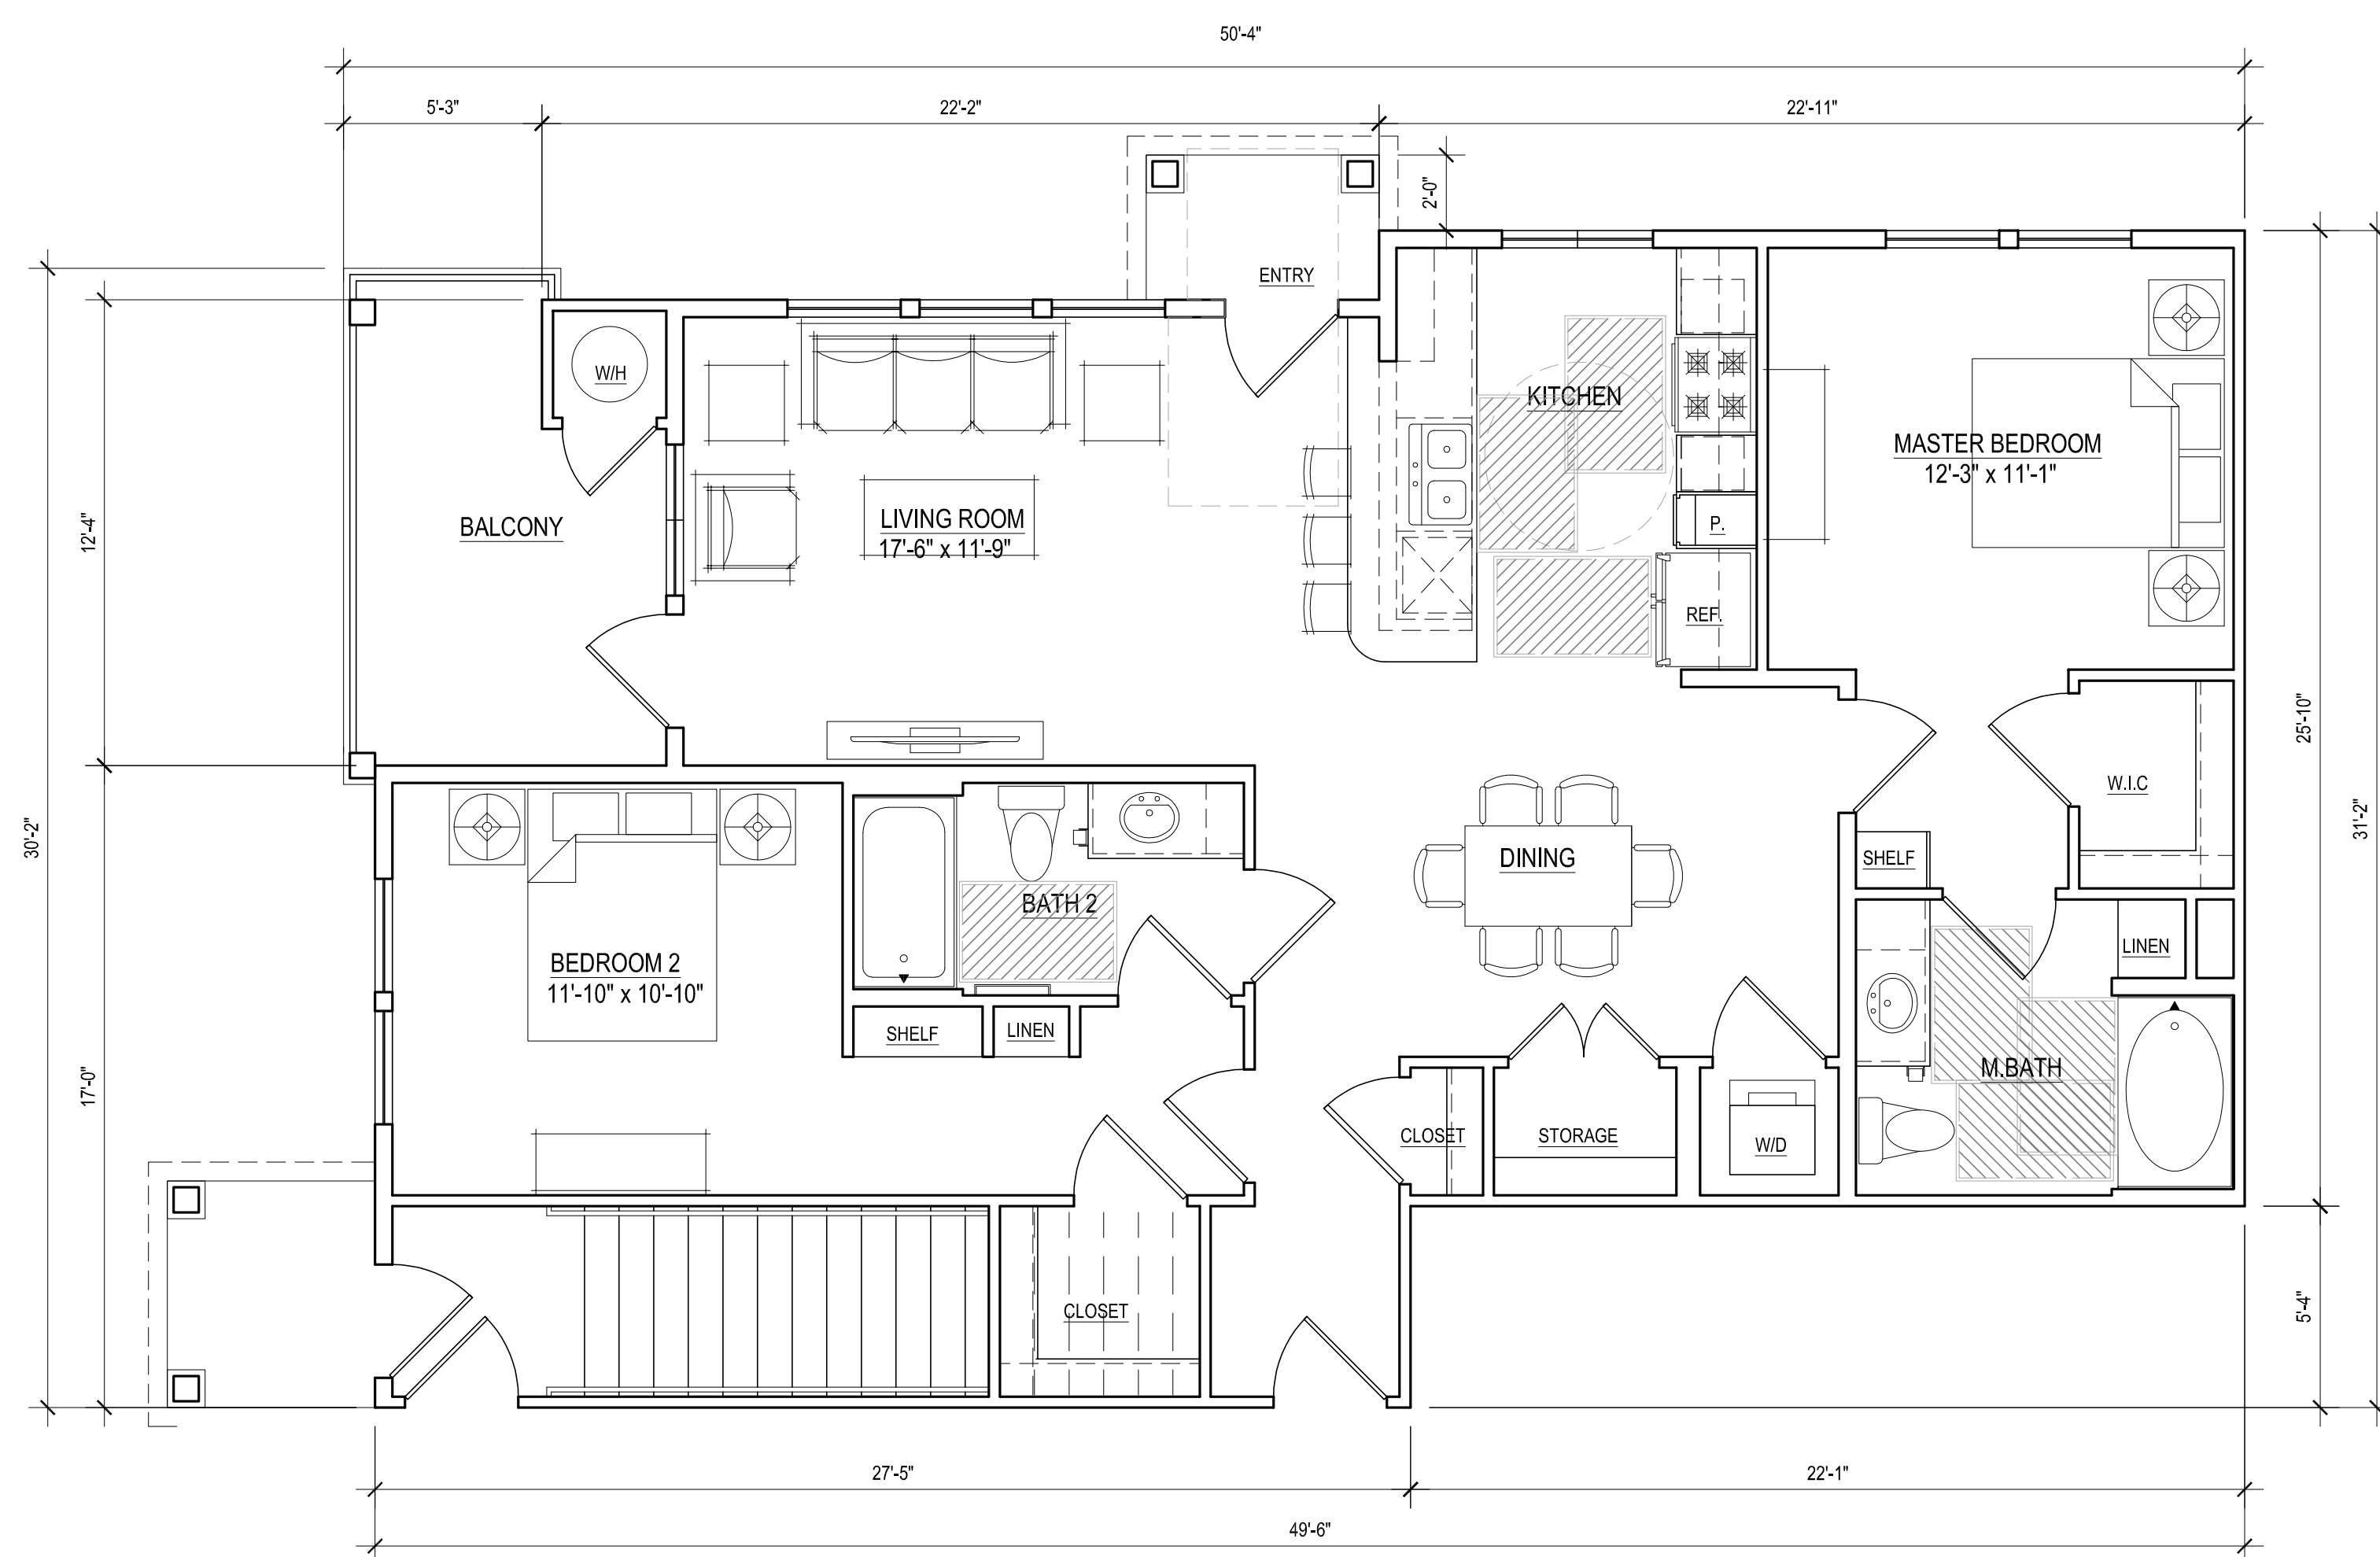


UNIT B2-L
 NET: 1,195 S.F.
 BALCONY: 111 S.F.
 SCALE: 1/4"=1'-0"
 (IN 17-PLEX,
 BLDG. 1-5 & 7-9,
 TOTAL 16)

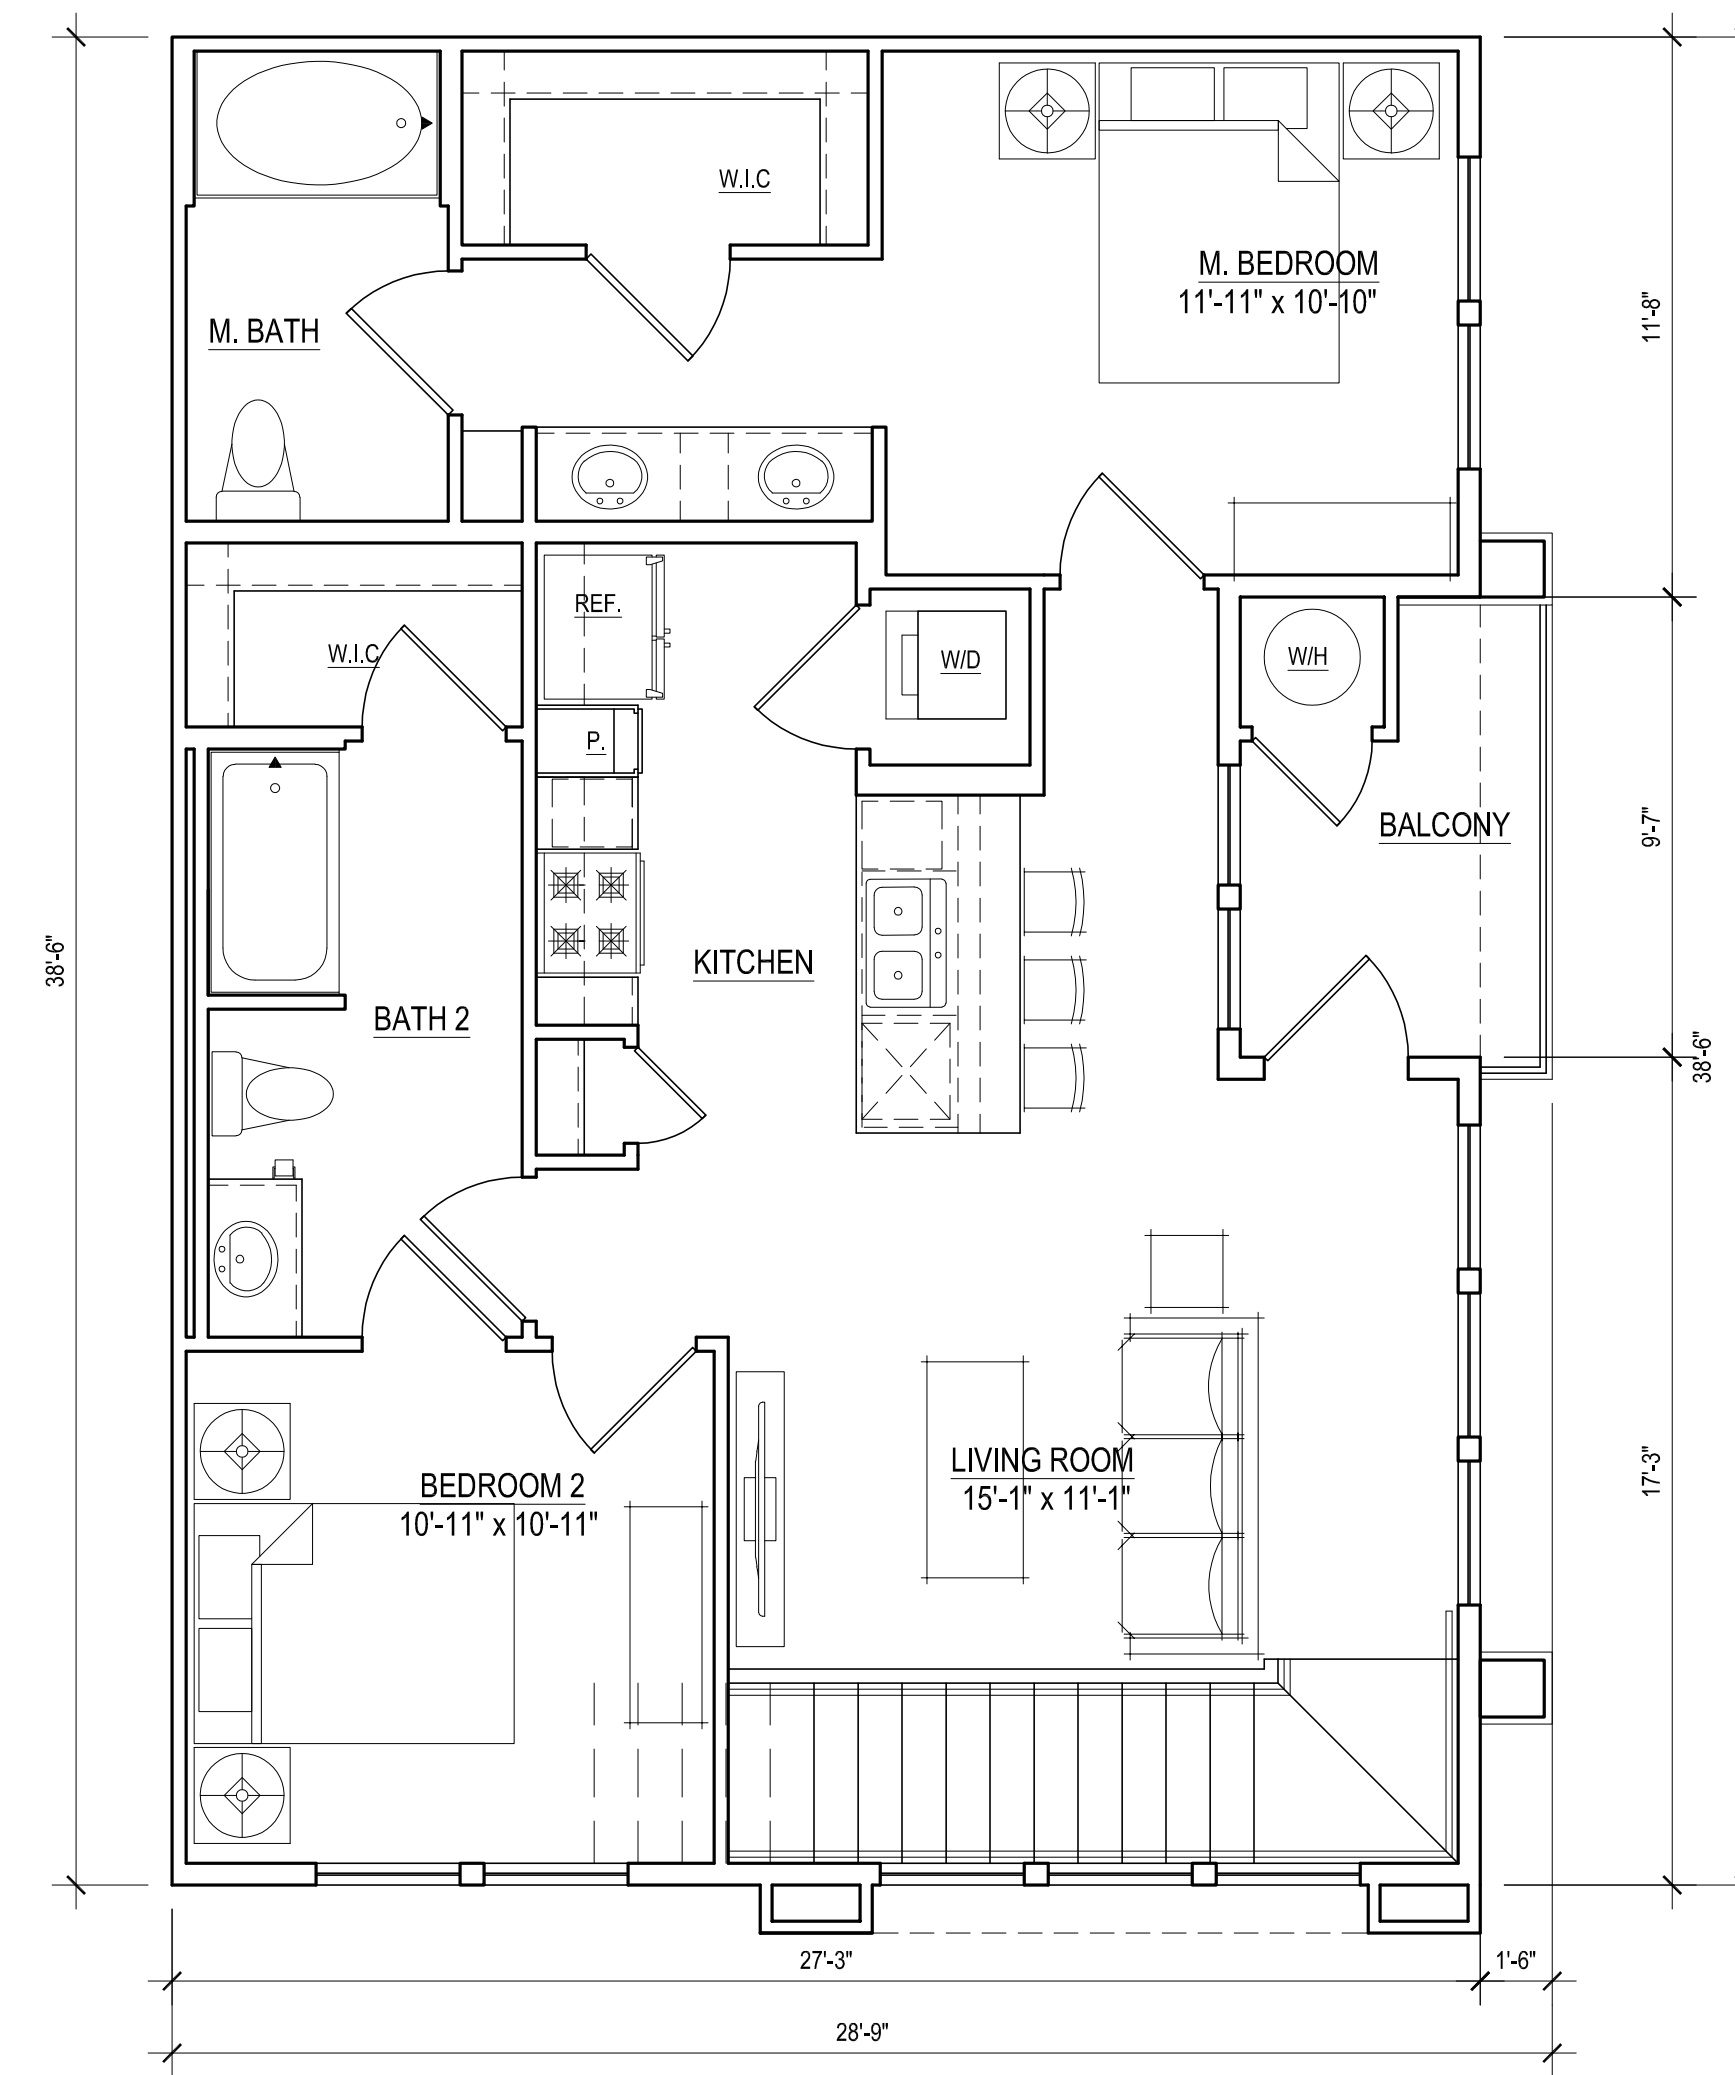


UNIT B1-U
 NET: 933 S.F.
 STAIR: 124 S.F.
 BALCONY: 63 S.F.
 SCALE: 1/4"=1'-0"
 (IN 17-PLEX,
 BLDG. 1-5 & 7-9,
 TOTAL 8)

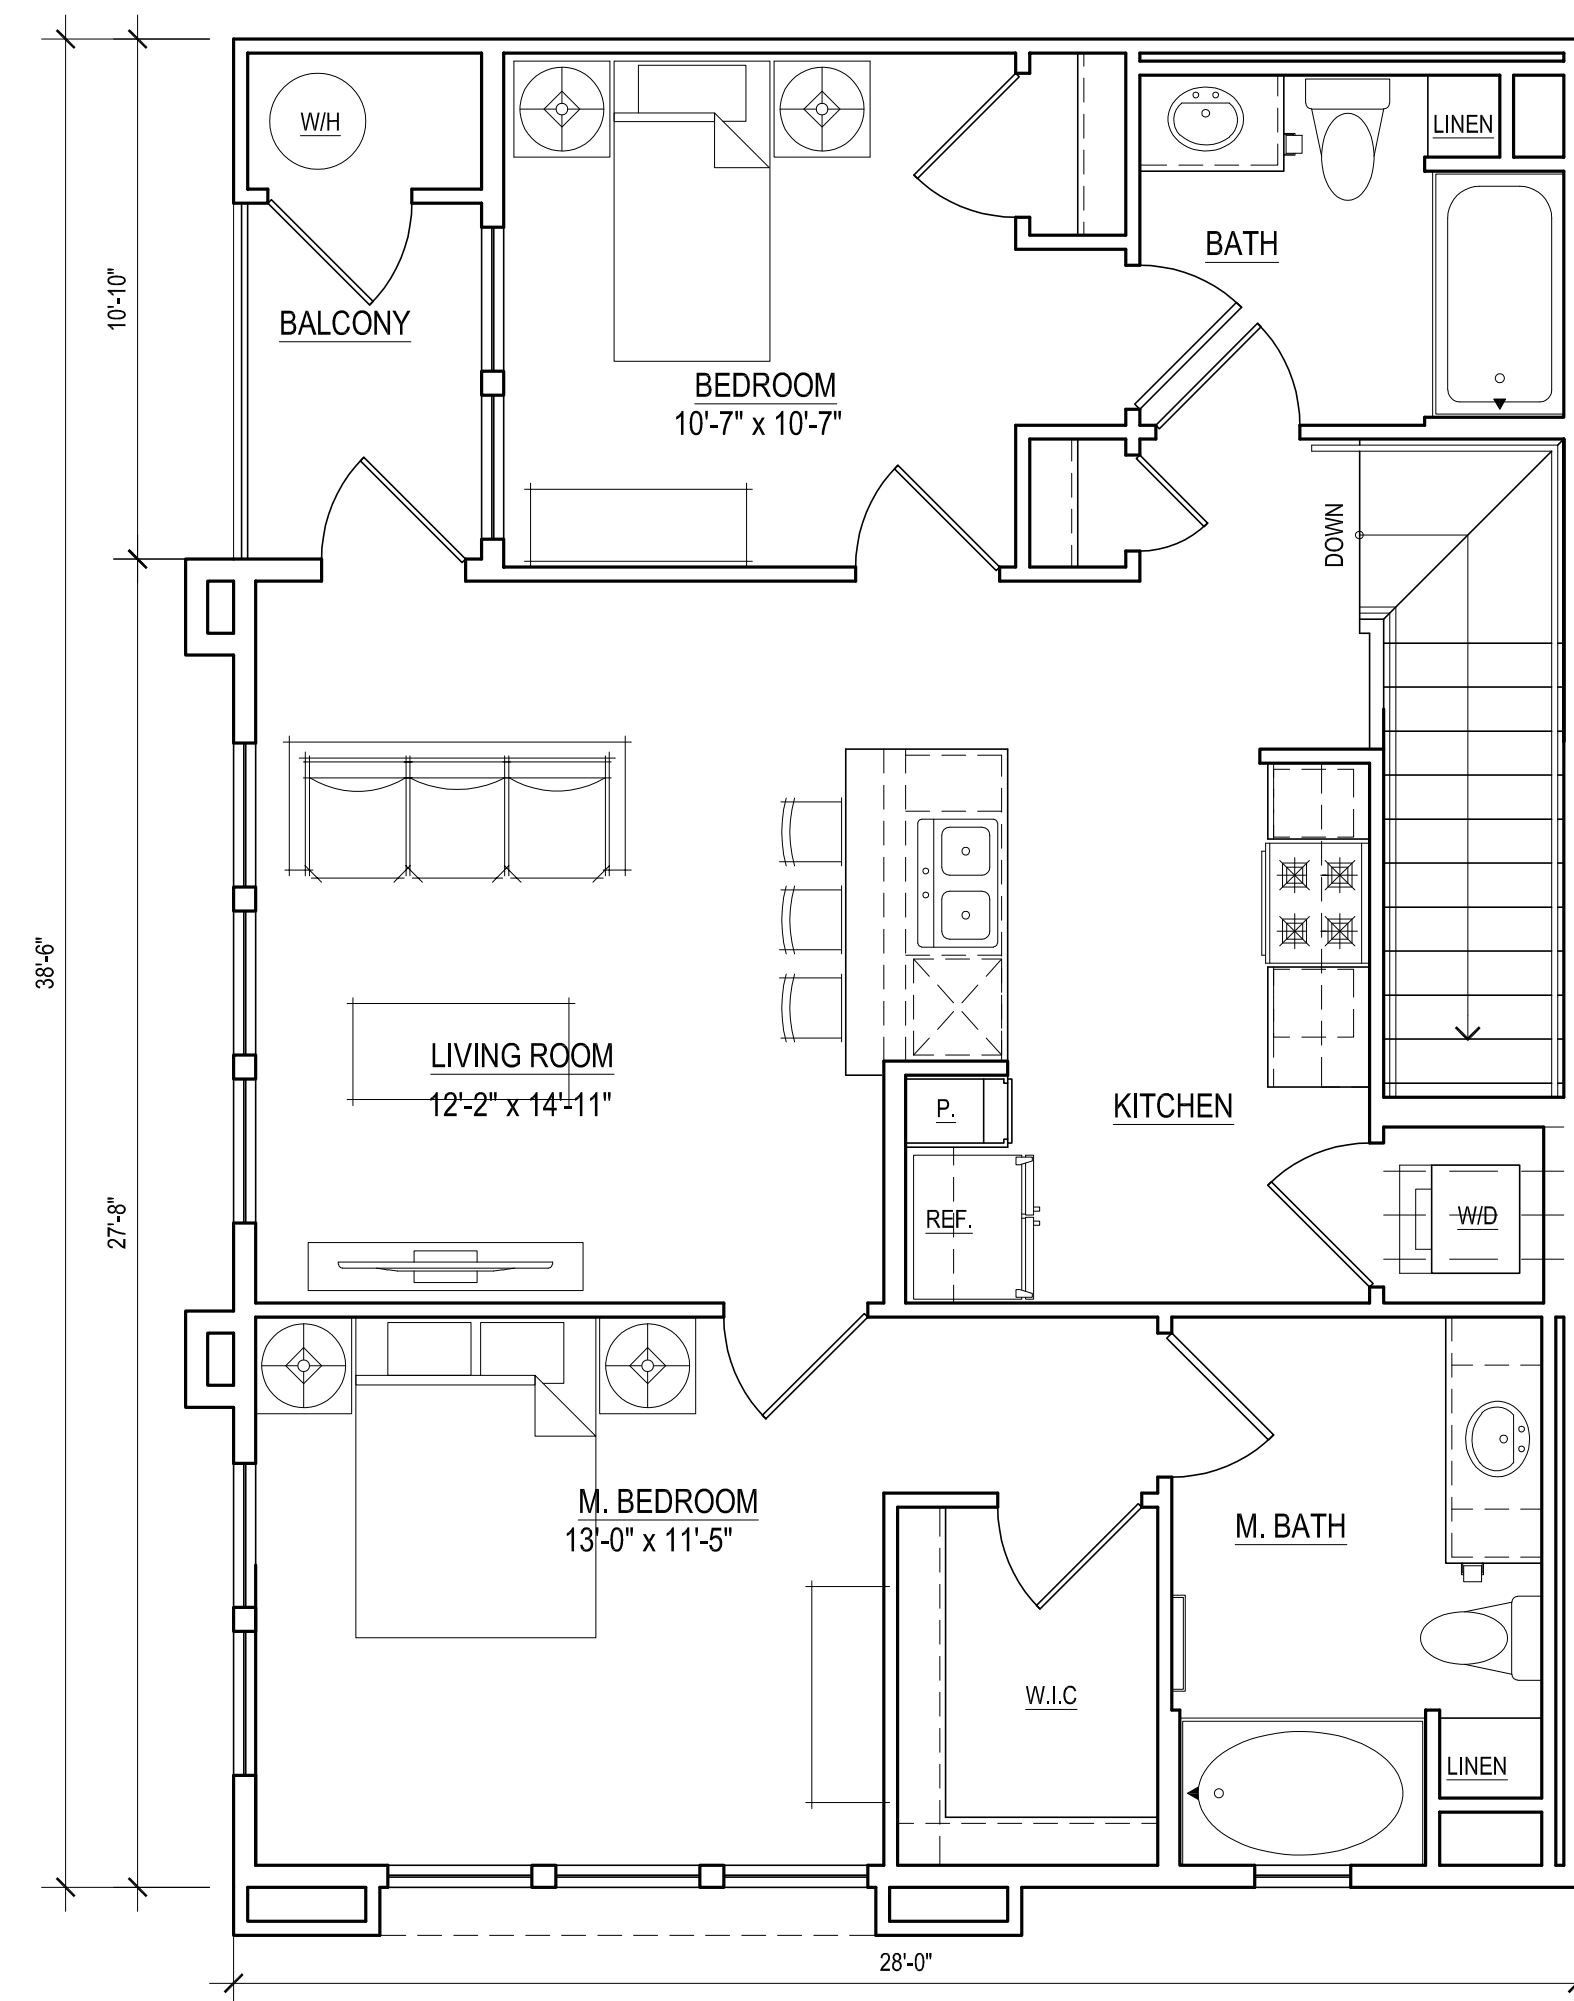

UNIT B4-U
 NET: 965 S.F.
 STAIR: 112 S.F.
 BALCONY: 56 S.F.
 SCALE: 1/4"=1'-0"
 (IN 17-PLEX,
 BLDG. 1-5 & 7-9,
 TOTAL 8)

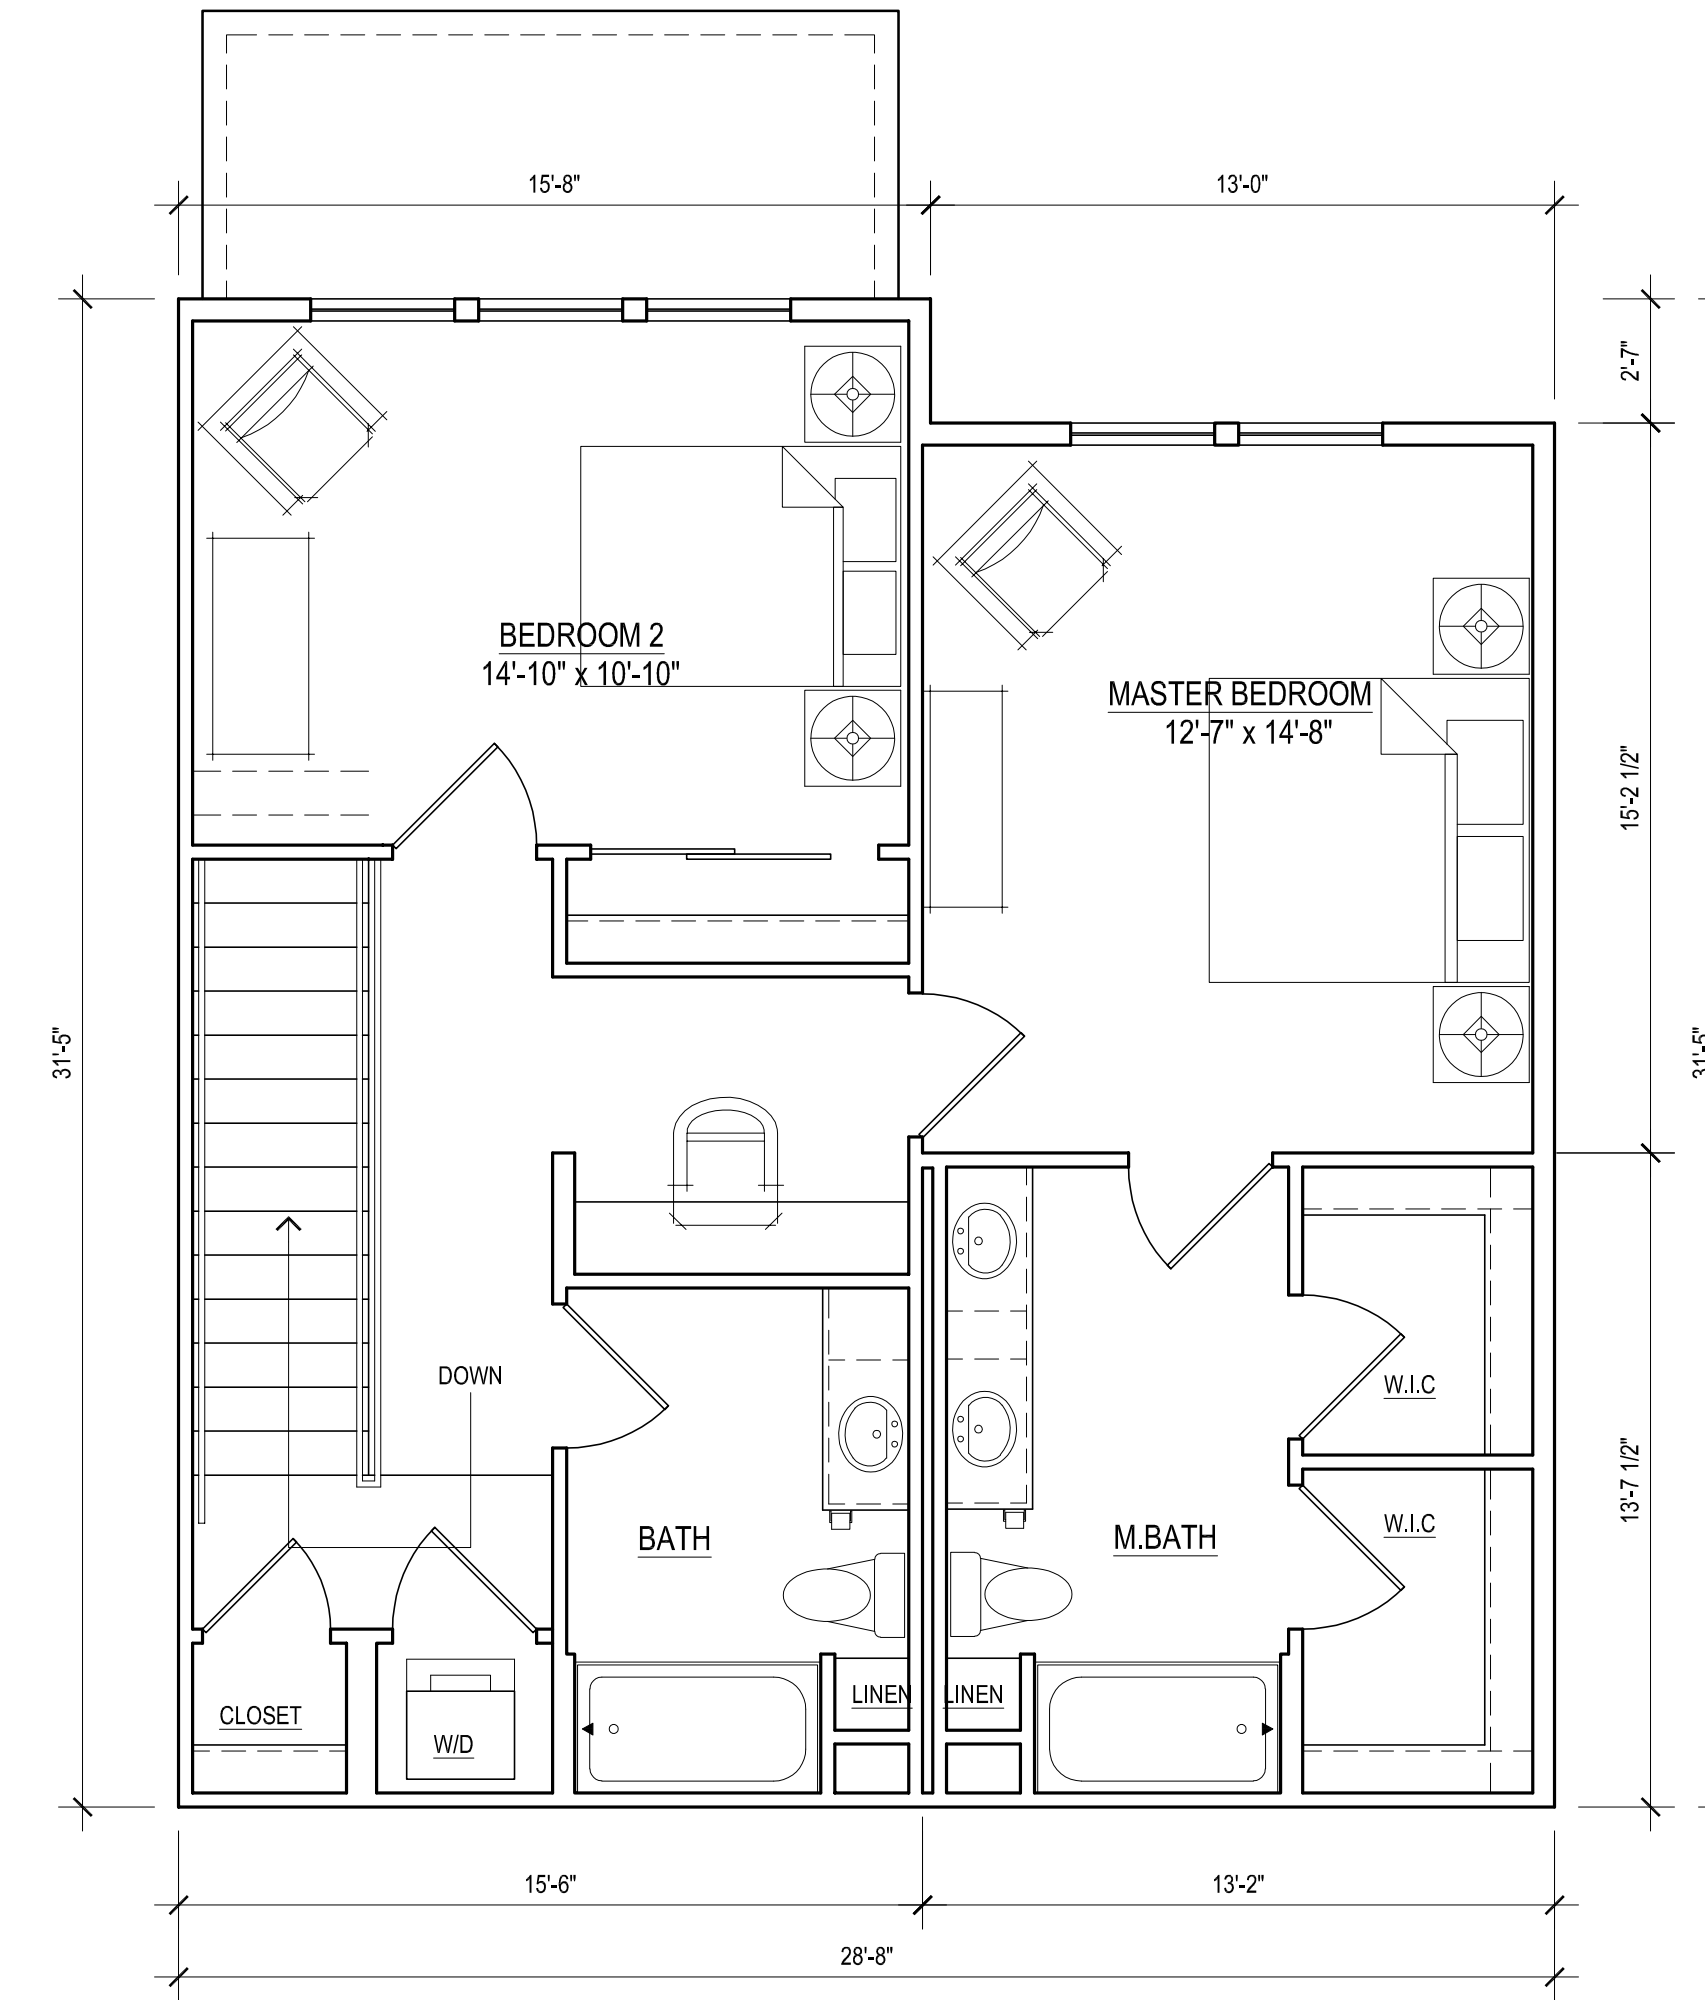

UNIT B3
 NET: 1,256 S.F.
 BALCONY: 74 S.F.
 SCALE: 1/4"=1'-0"
 (IN 17-PLEX,
 BLDG. 1-5 & 7-9,
 TOTAL 32)

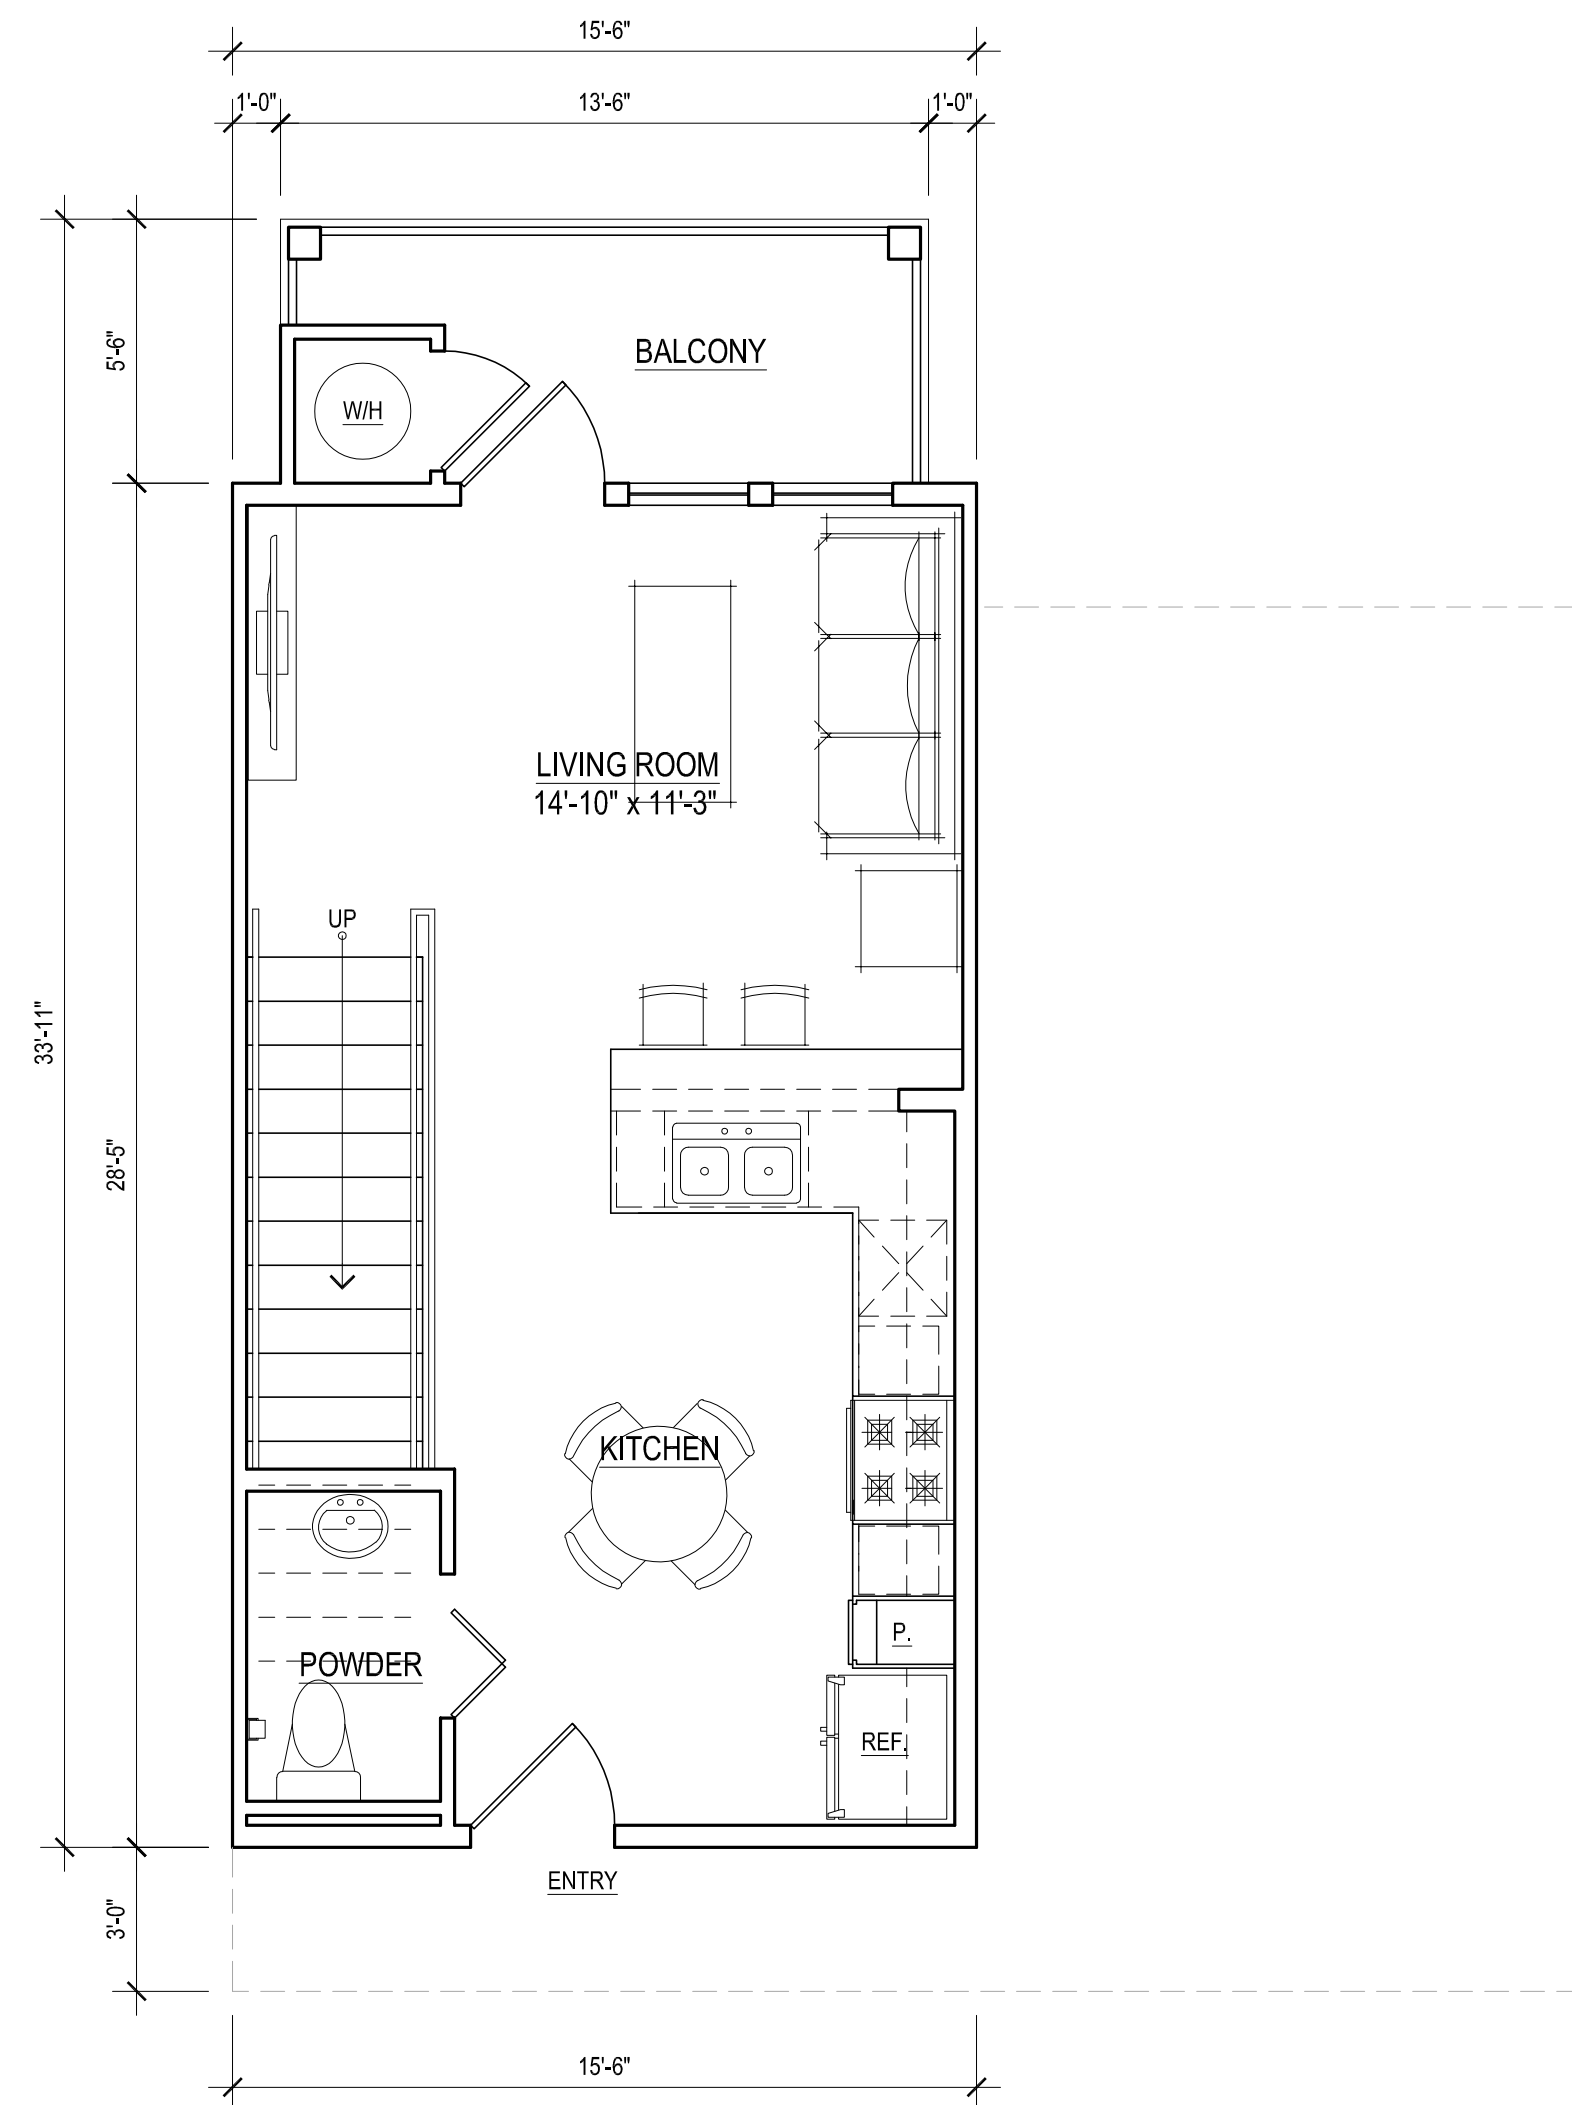




01 FRONT ELEVATION
SCALE: 3/16" = 1'-0"




02 RIGHT ELEVATION
SCALE: 3/16" = 1'-0"

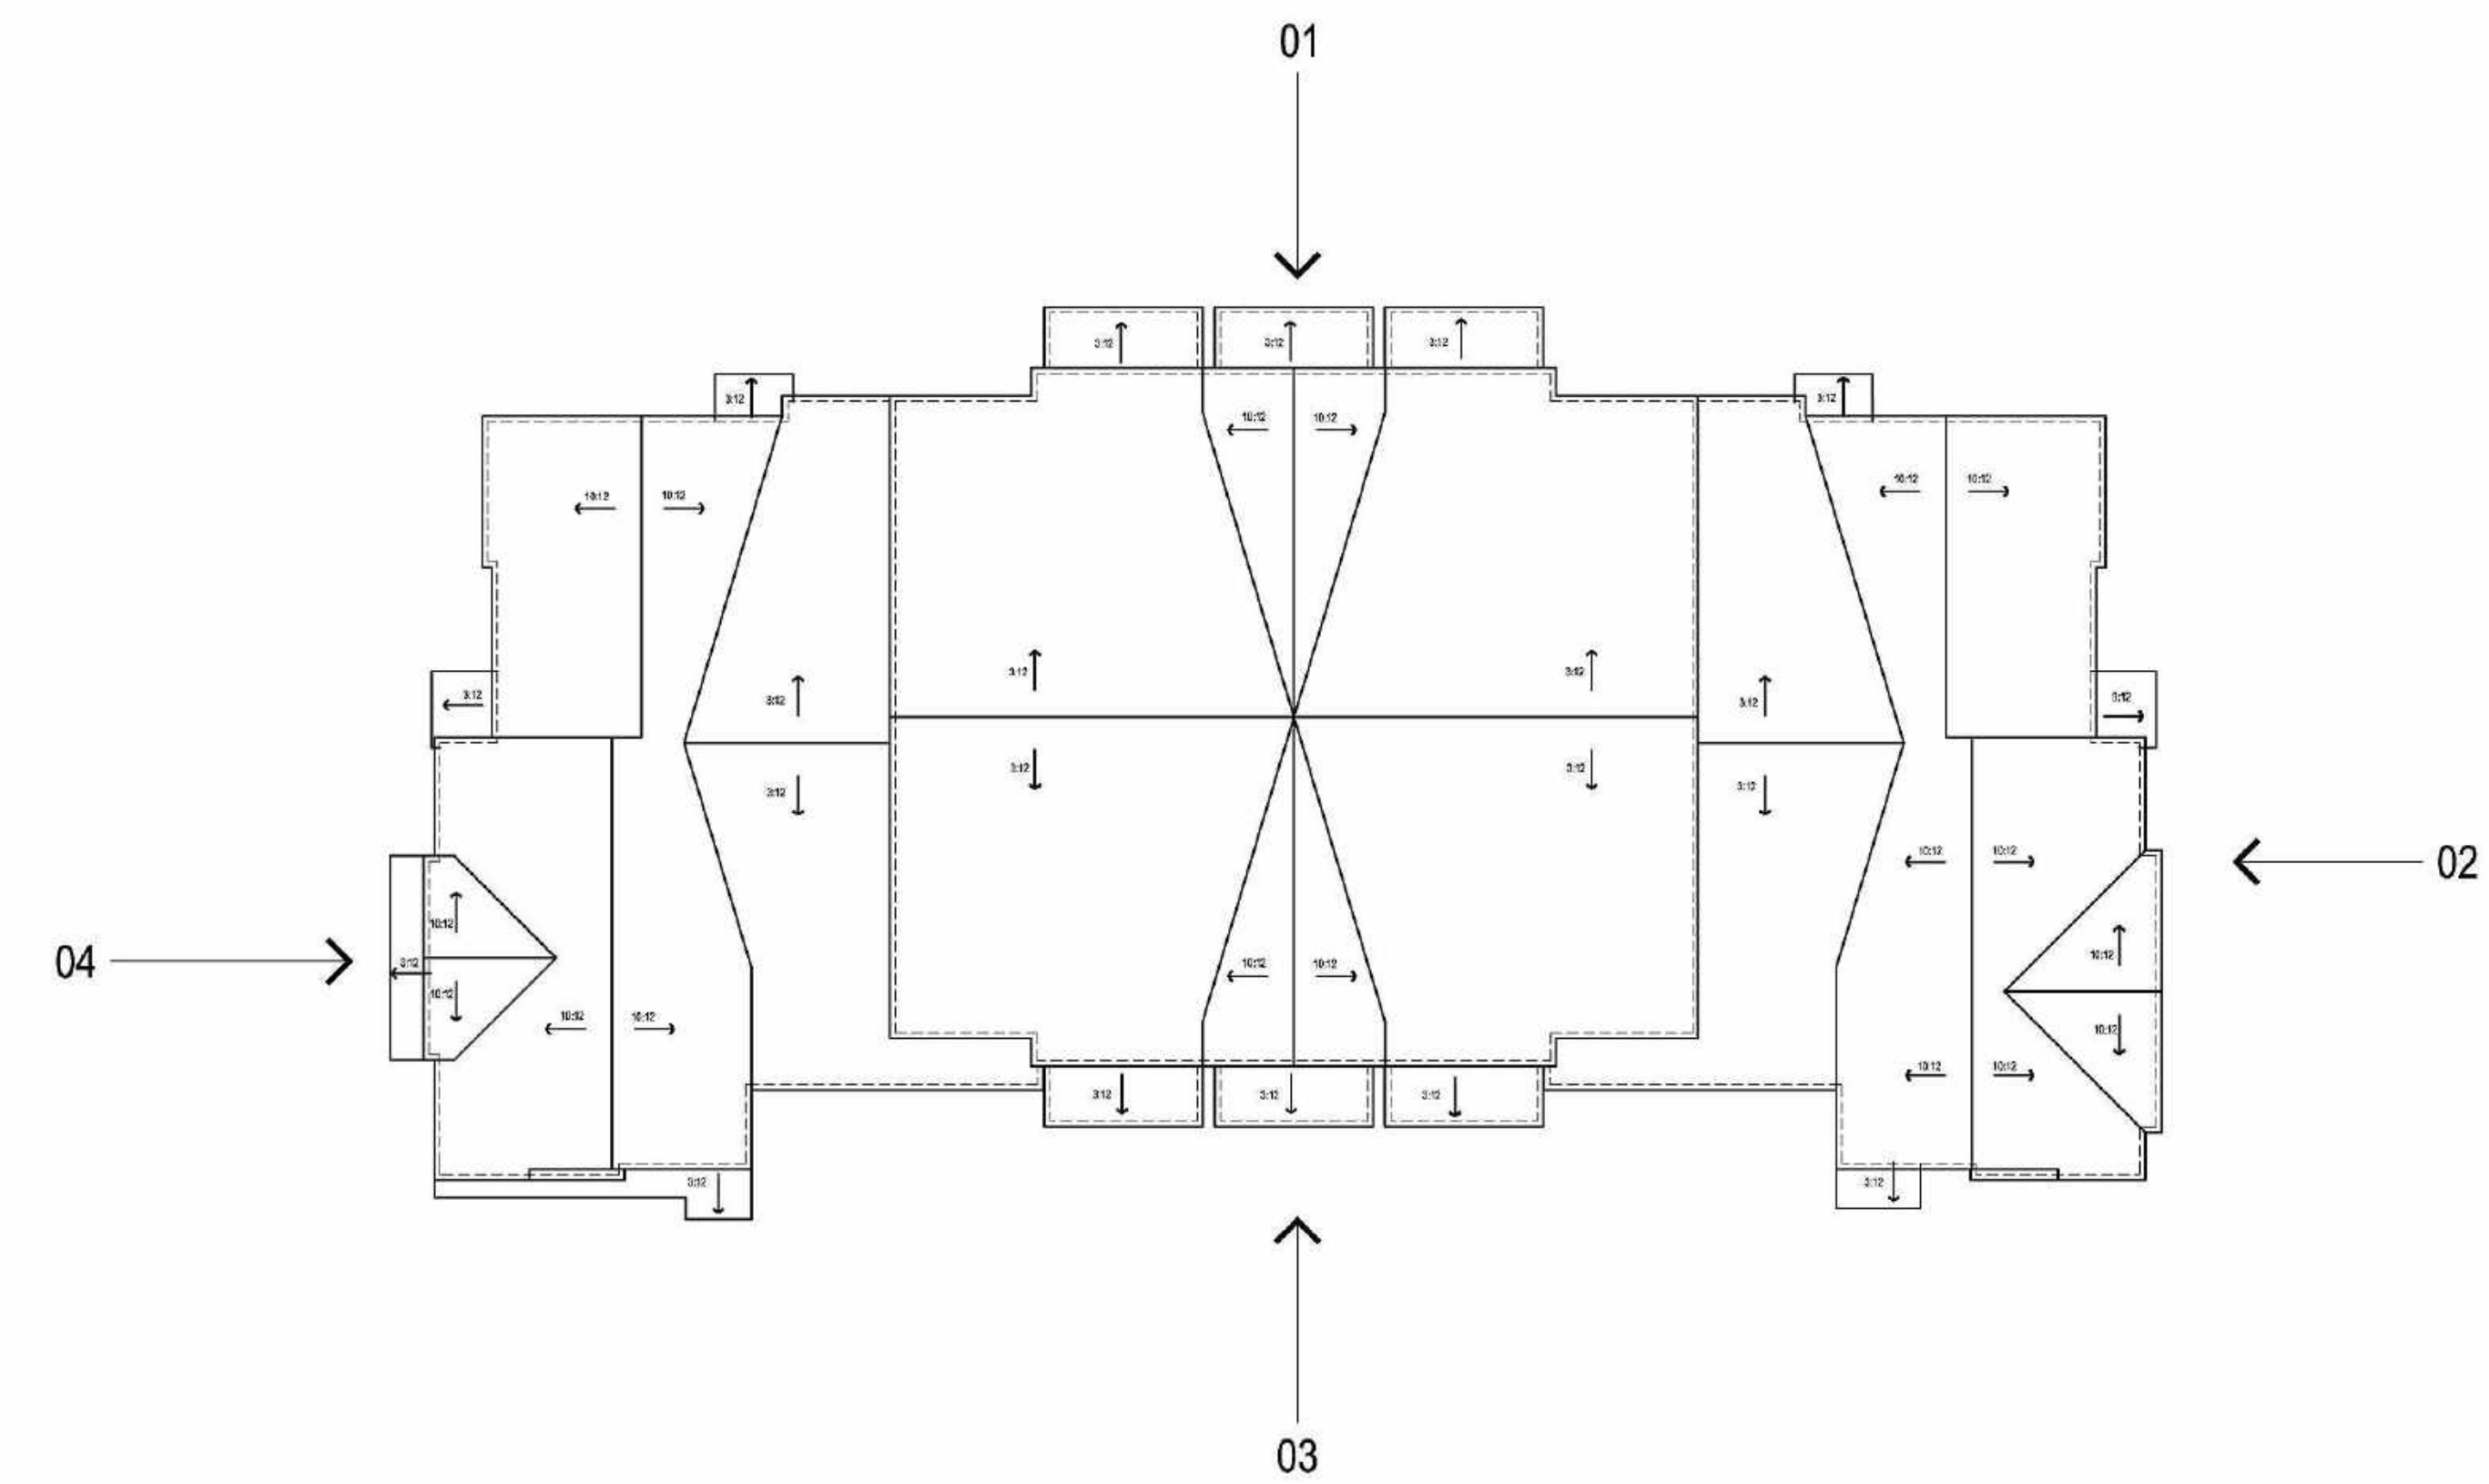

MATERIALS

- A: BOARD AND BATTEN
- B: HORIZONTAL SIDING
- C: SHINGLE ROOF
- D: AWNING
- E: VINYL WINDOW
- F: METAL RAILING
- G: WOOD
- H: LIGHTING FIXTURE

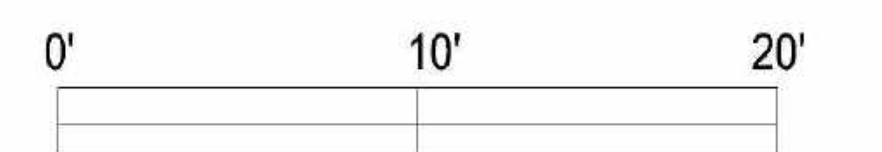


SCALE: 3 / 16" = 1'-0" (ON 30"X42" SHEET)




03 REAR ELEVATION
SCALE: 3/16" = 1'-0"



04 LEFT ELEVATION
SCALE: 3/16" = 1'-0"

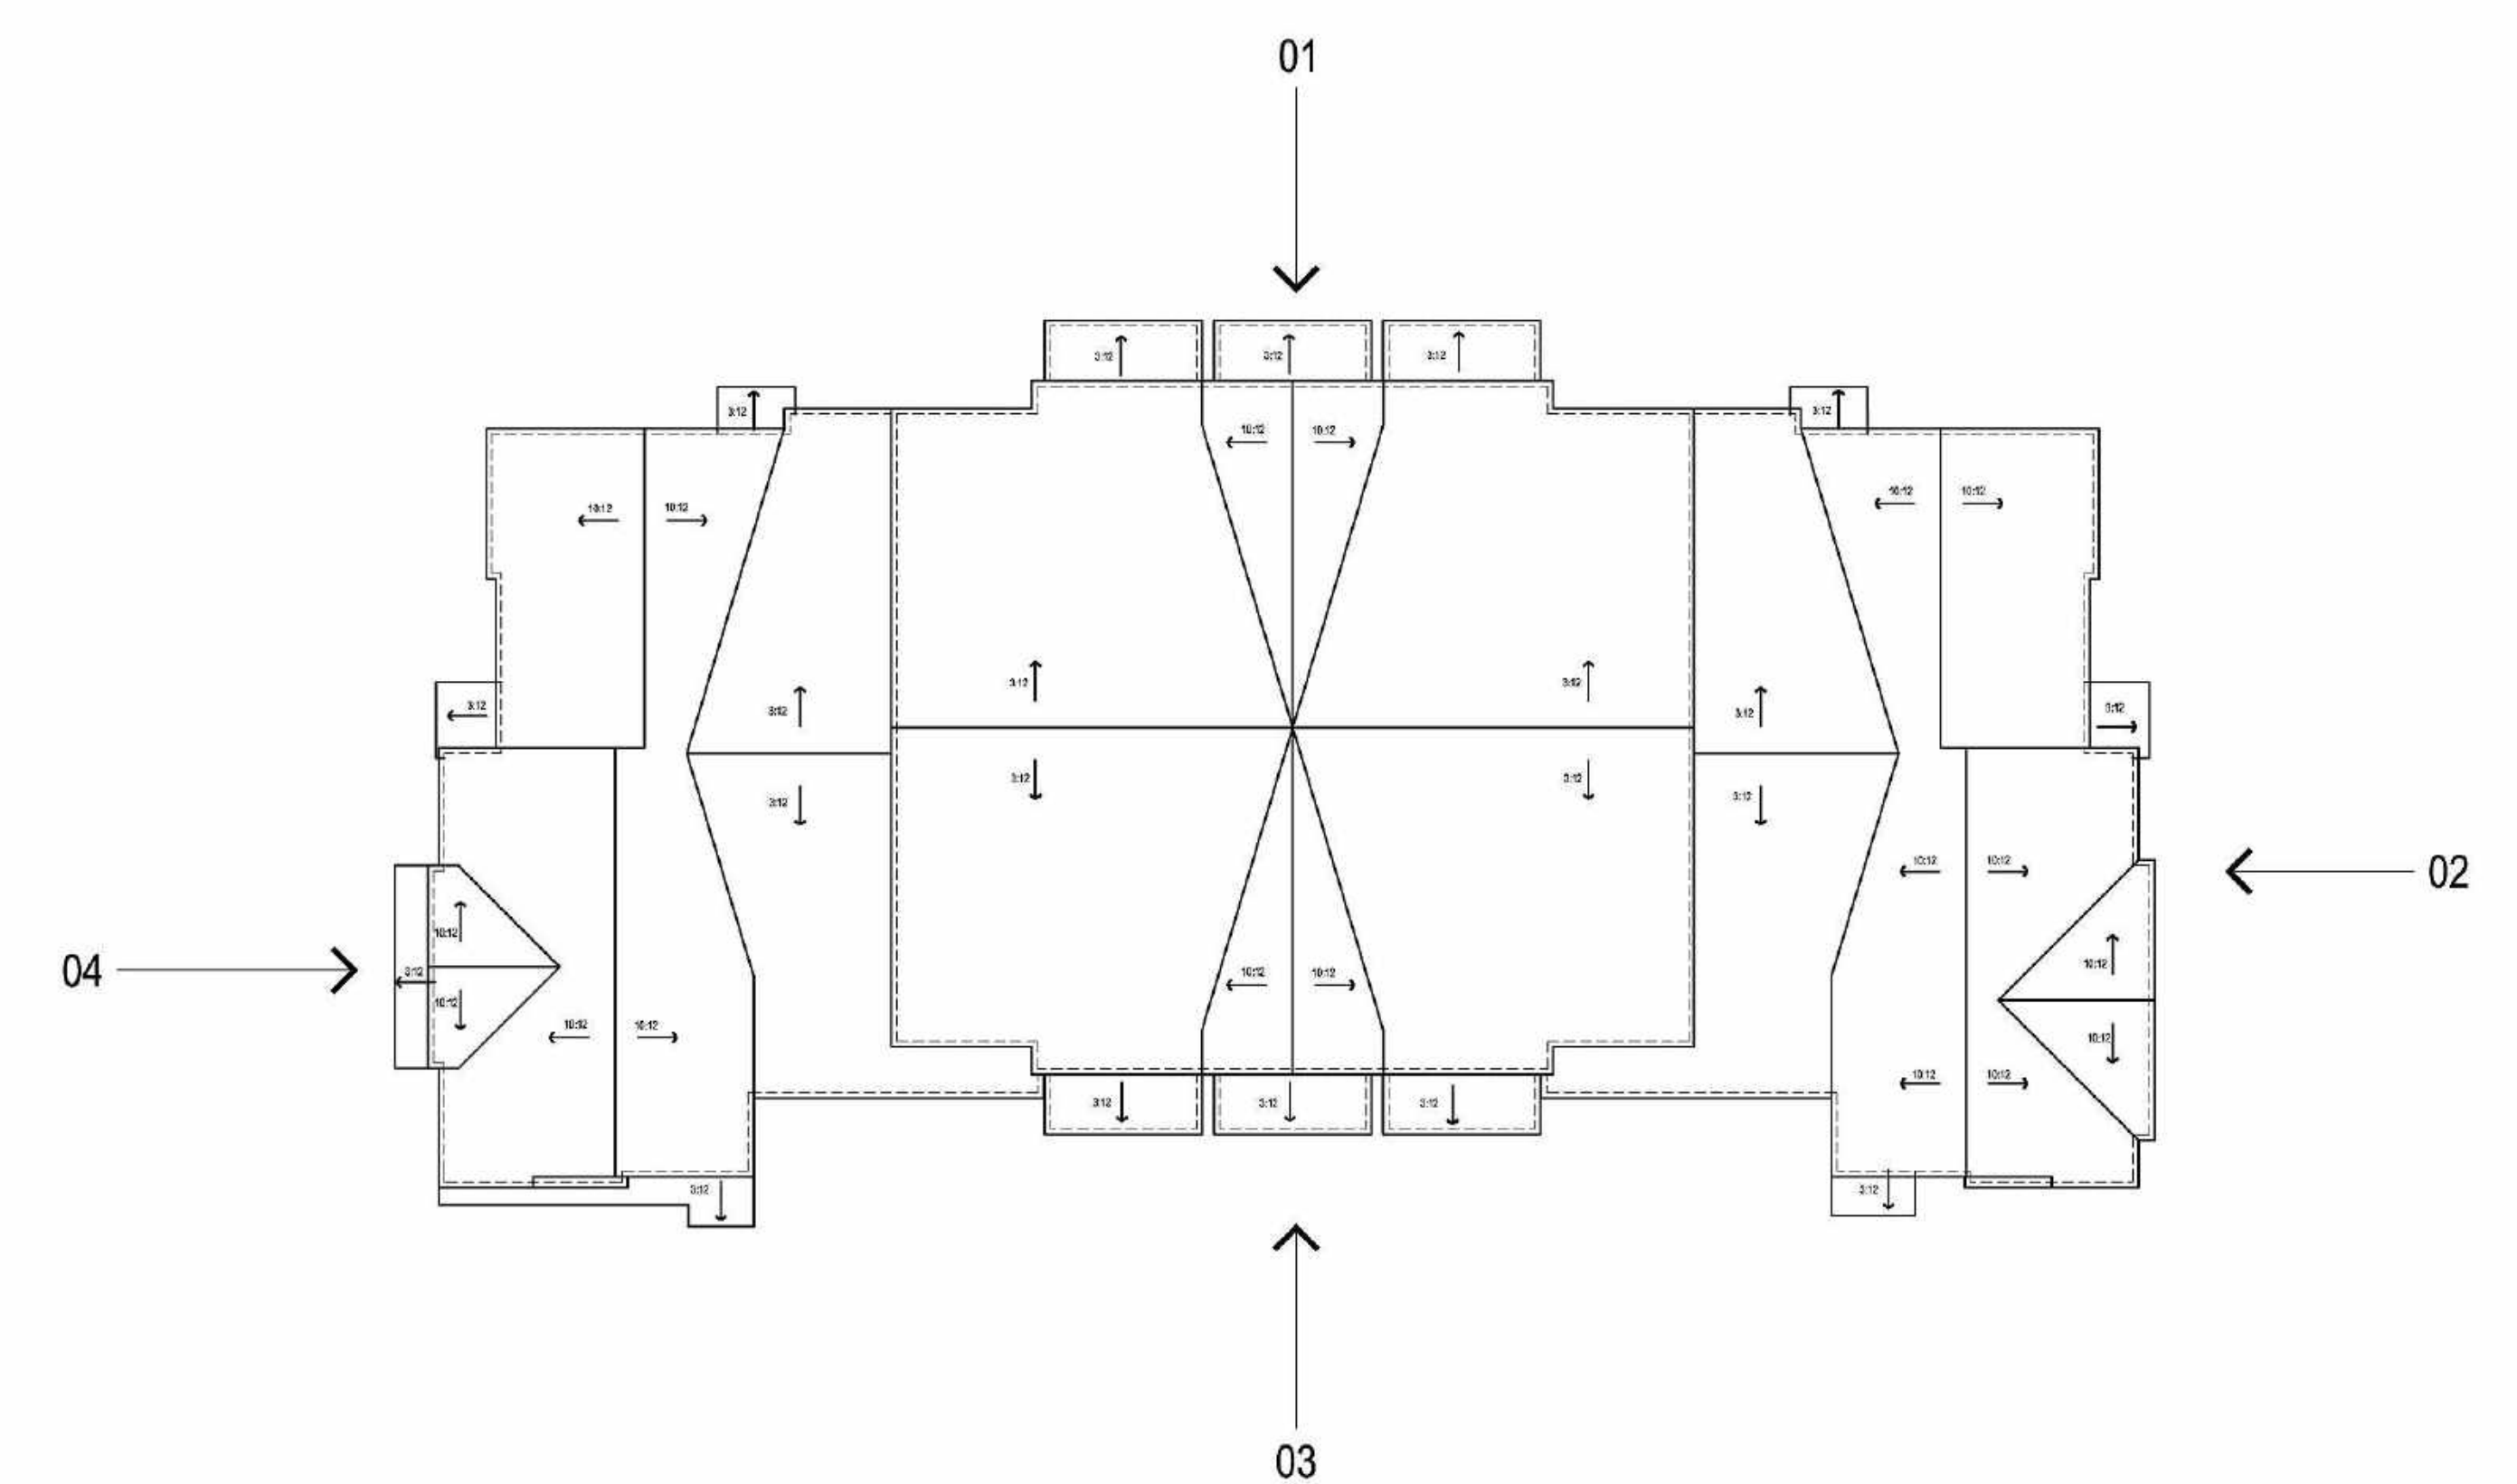

- MATERIALS**
- A: BOARD AND BATTEN
 - B: HORIZONTAL SIDING
 - C: SHINGLE ROOF
 - D: AWNING
 - E: VINYL WINDOW
 - F: METAL RAILING
 - G: WOOD
 - H: LIGHTING FIXTURE

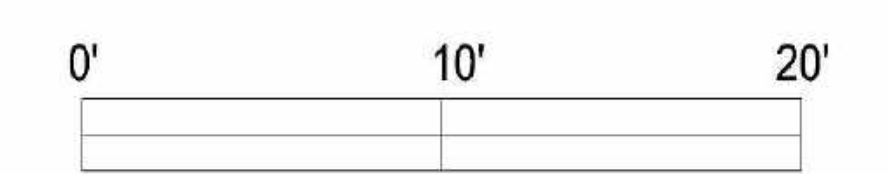


SCALE: 3 / 16" = 1'-0" (ON 30"X42" SHEET)




01 FRONT ELEVATION
SCALE: 3/16" = 1'-0"



02 RIGHT ELEVATION
SCALE: 3/16" = 1'-0"

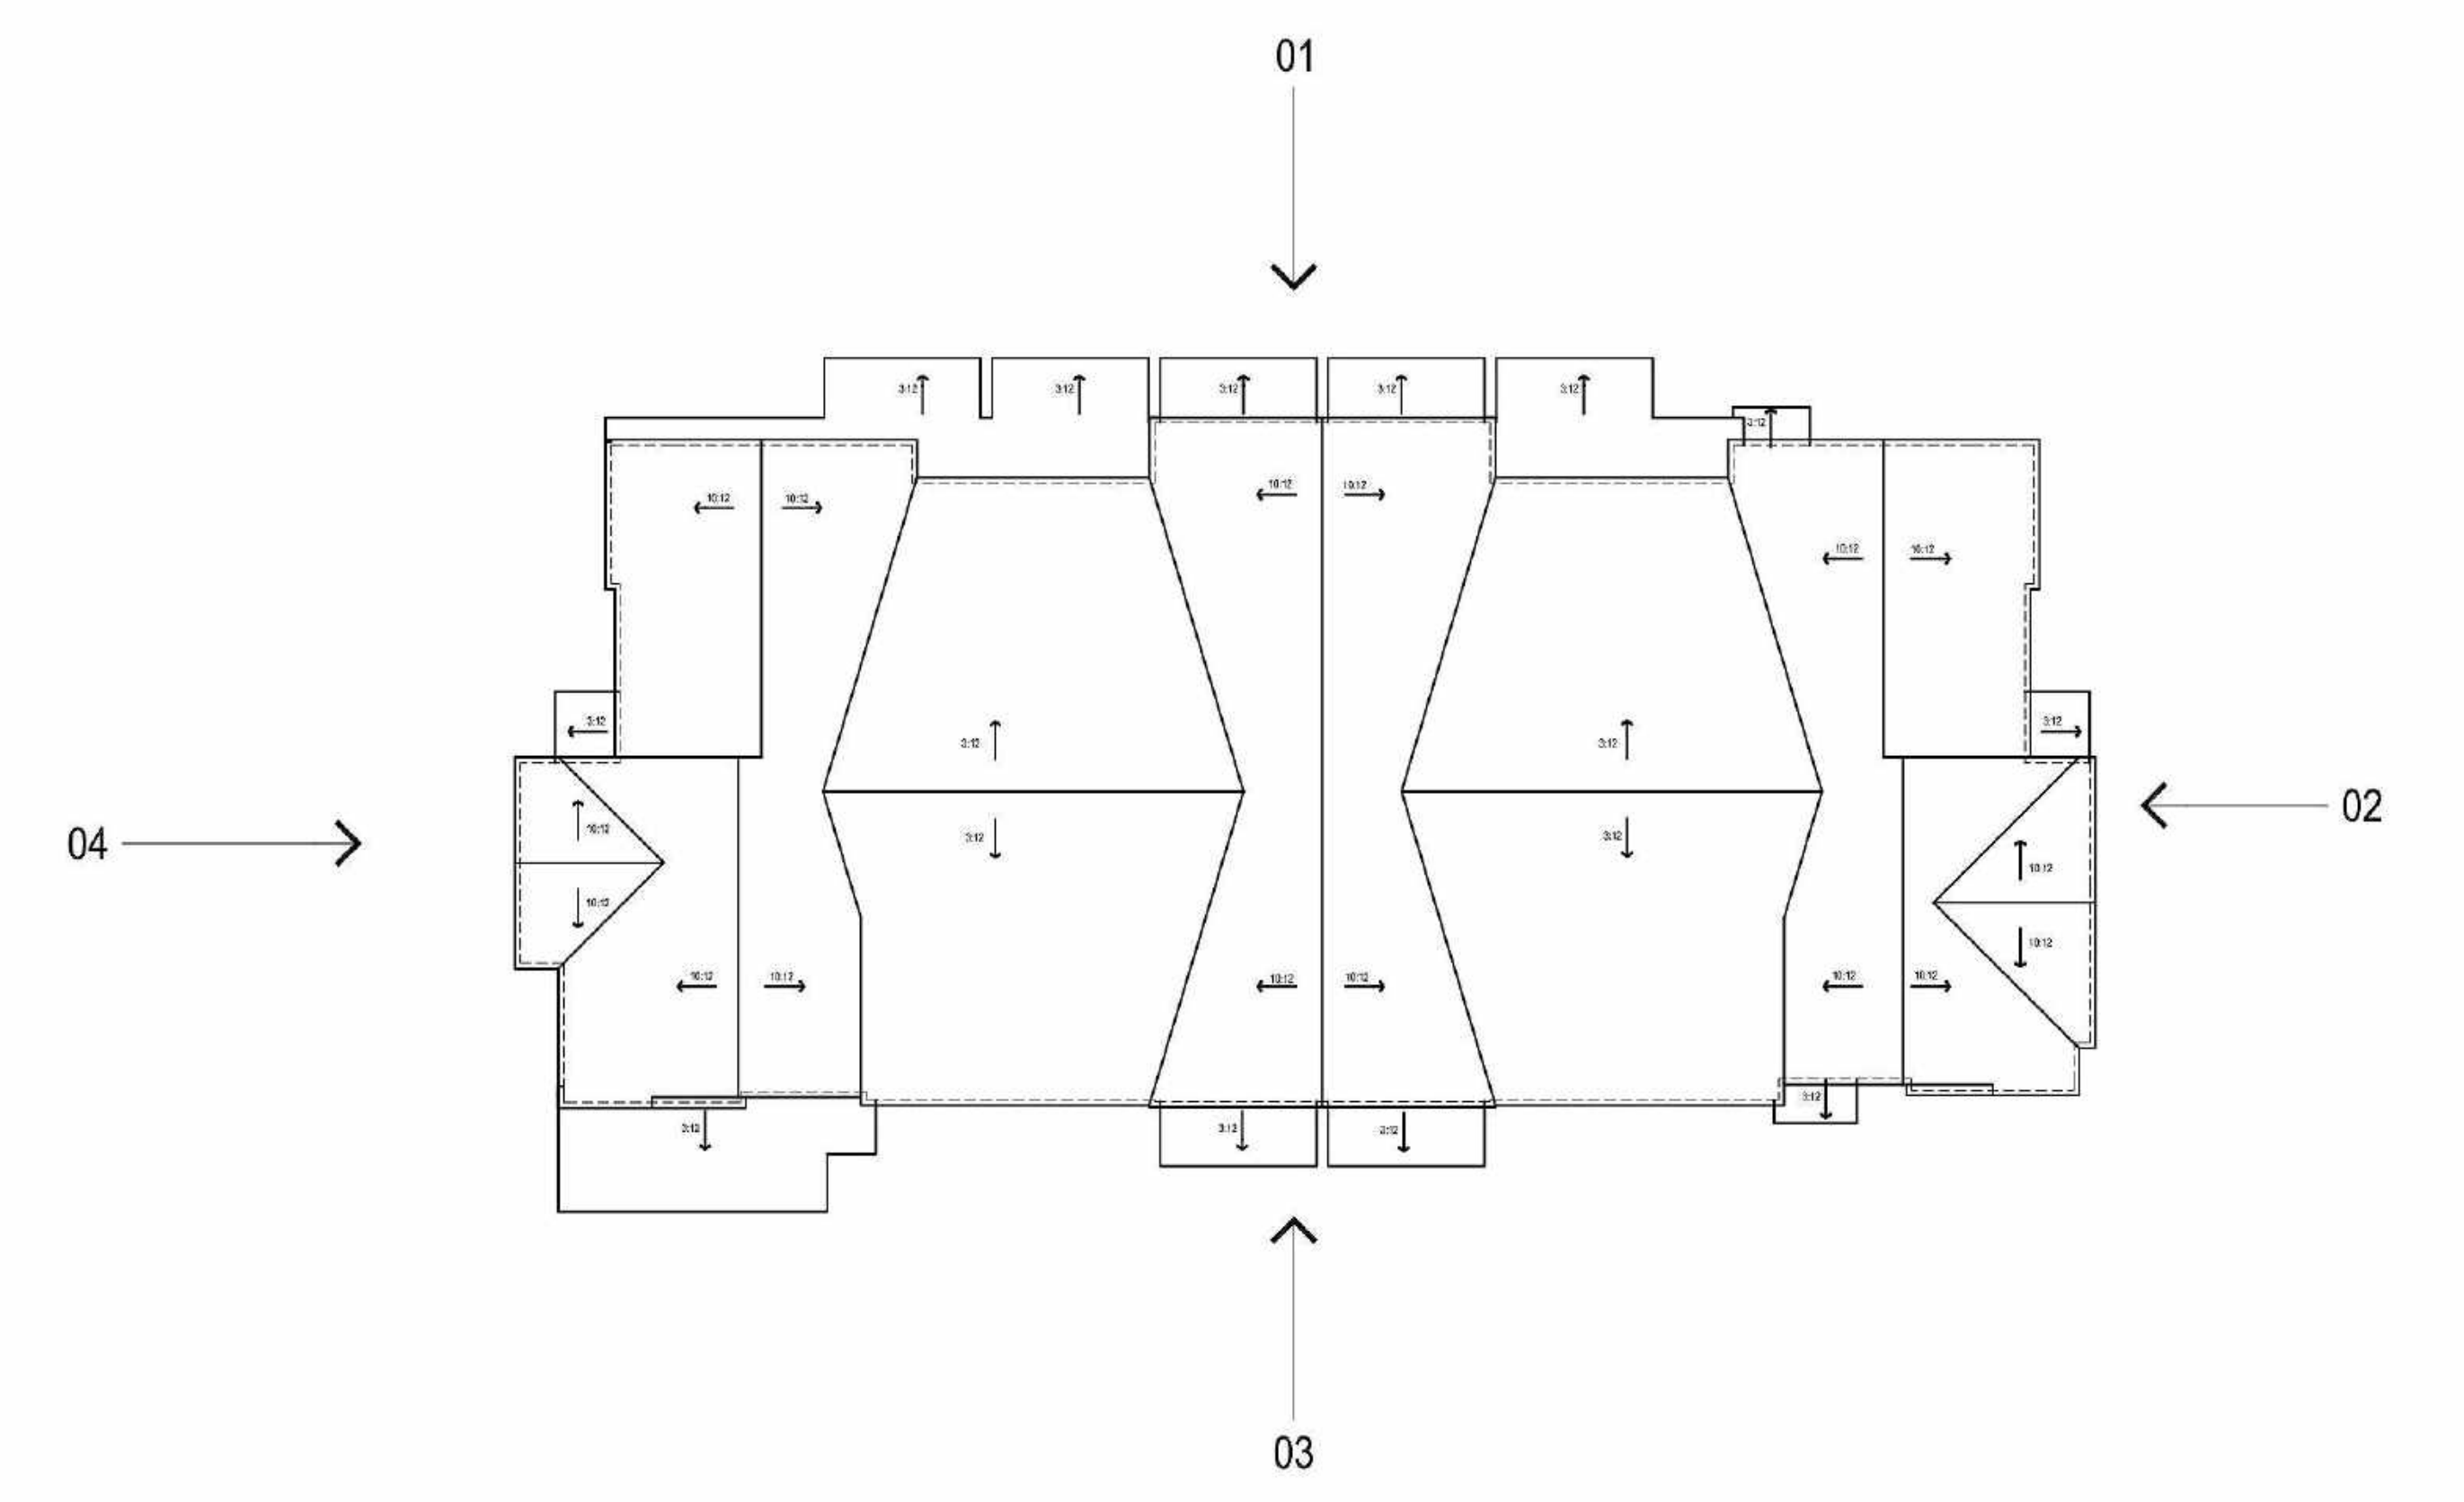

- MATERIALS**
- A: BOARD AND BATTEN
 - B: HORIZONTAL SIDING
 - C: SHINGLE ROOF
 - D: AWNING
 - E: VINYL WINDOW
 - F: METAL RAILING
 - G: WOOD
 - H: LIGHTING FIXTURE

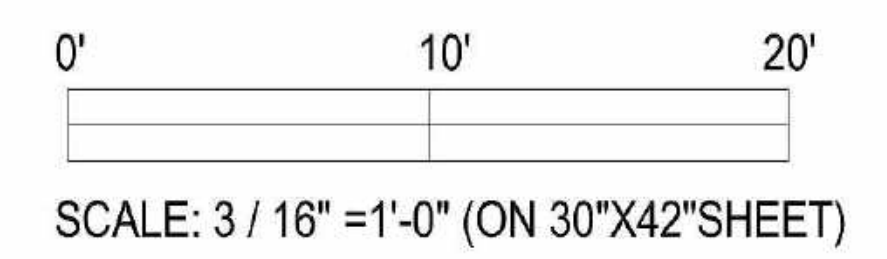




03 REAR ELEVATION
SCALE: 3/16" = 1'-0"




04 LEFT ELEVATION
SCALE: 3/16" = 1'-0"

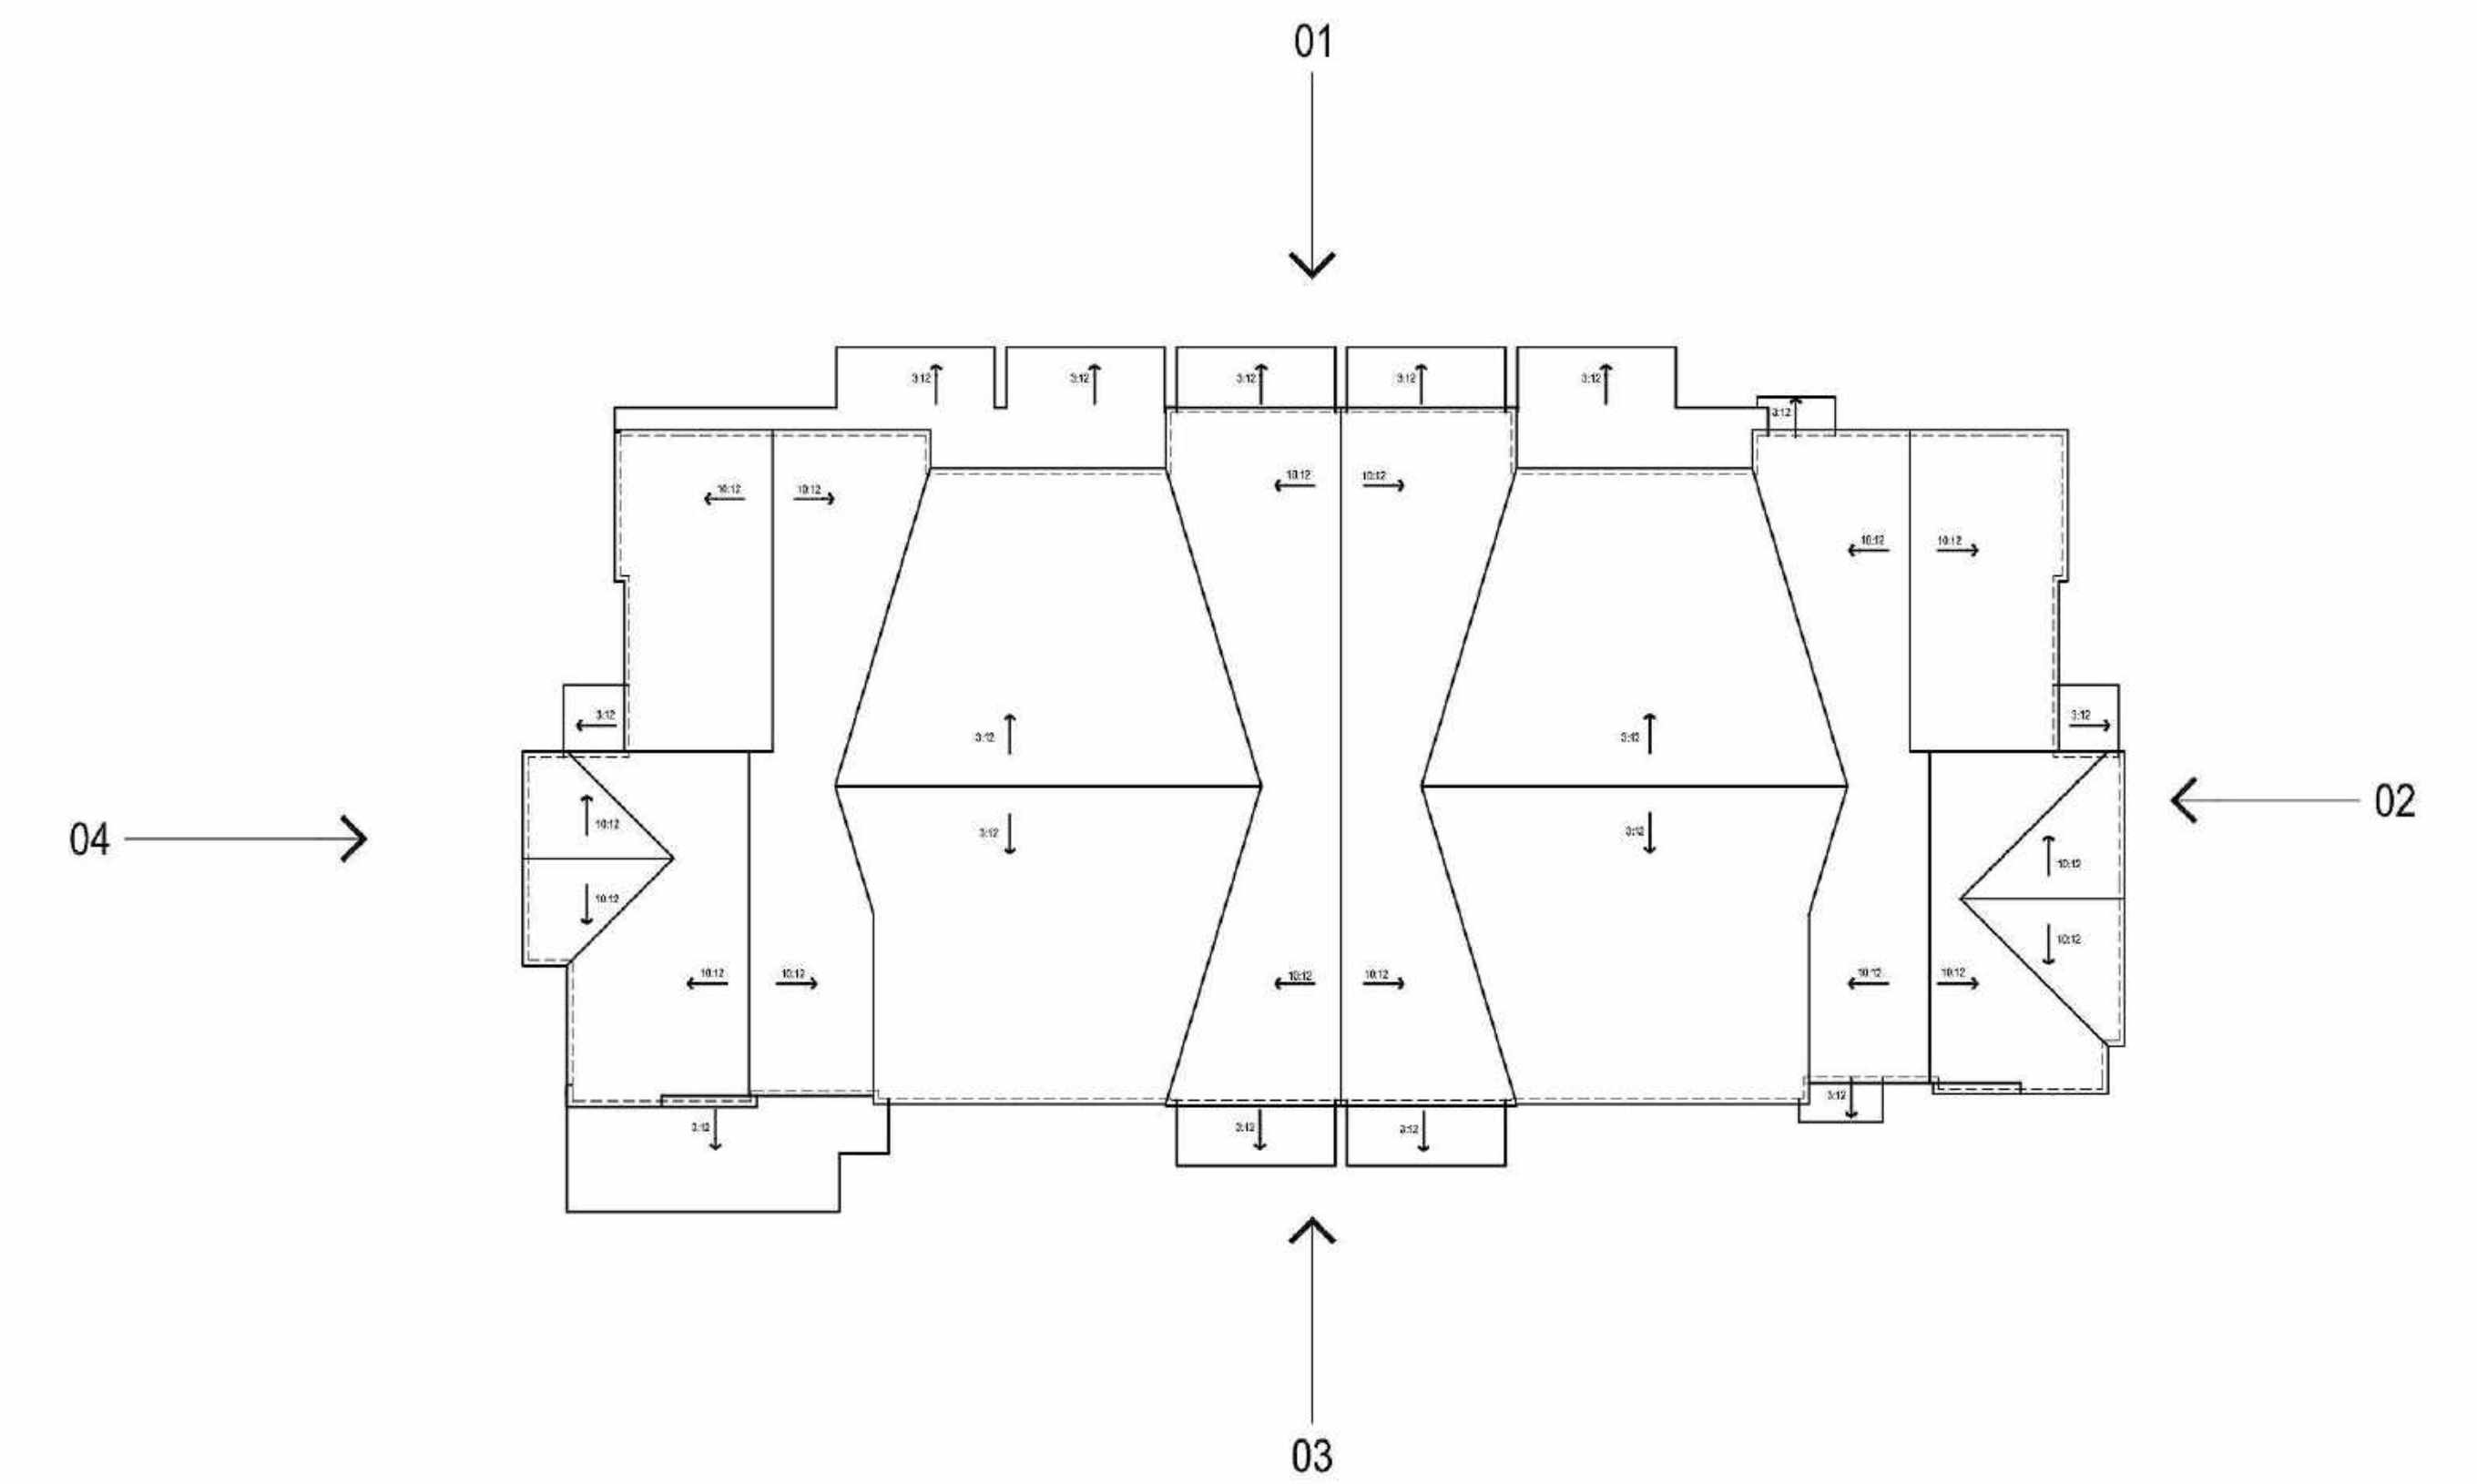

MATERIALS

- A: BOARD AND BATTEN
- B: HORIZONTAL SIDING
- C: SHINGLE ROOF
- D: AWNING
- E: VINYL WINDOW
- F: METAL RAILING
- G: WOOD
- H: LIGHTING FIXTURE

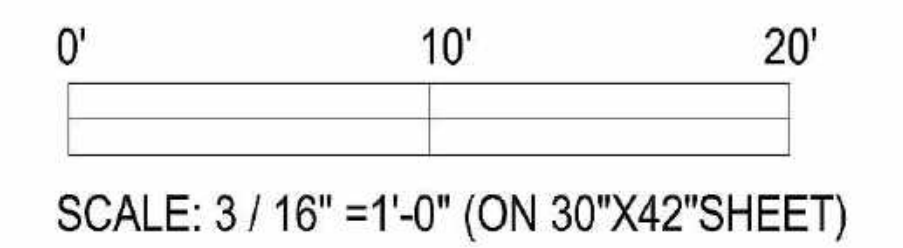




01 FRONT ELEVATION
SCALE: 3/16" = 1'-0"




02 RIGHT ELEVATION
SCALE: 3/16" = 1'-0"

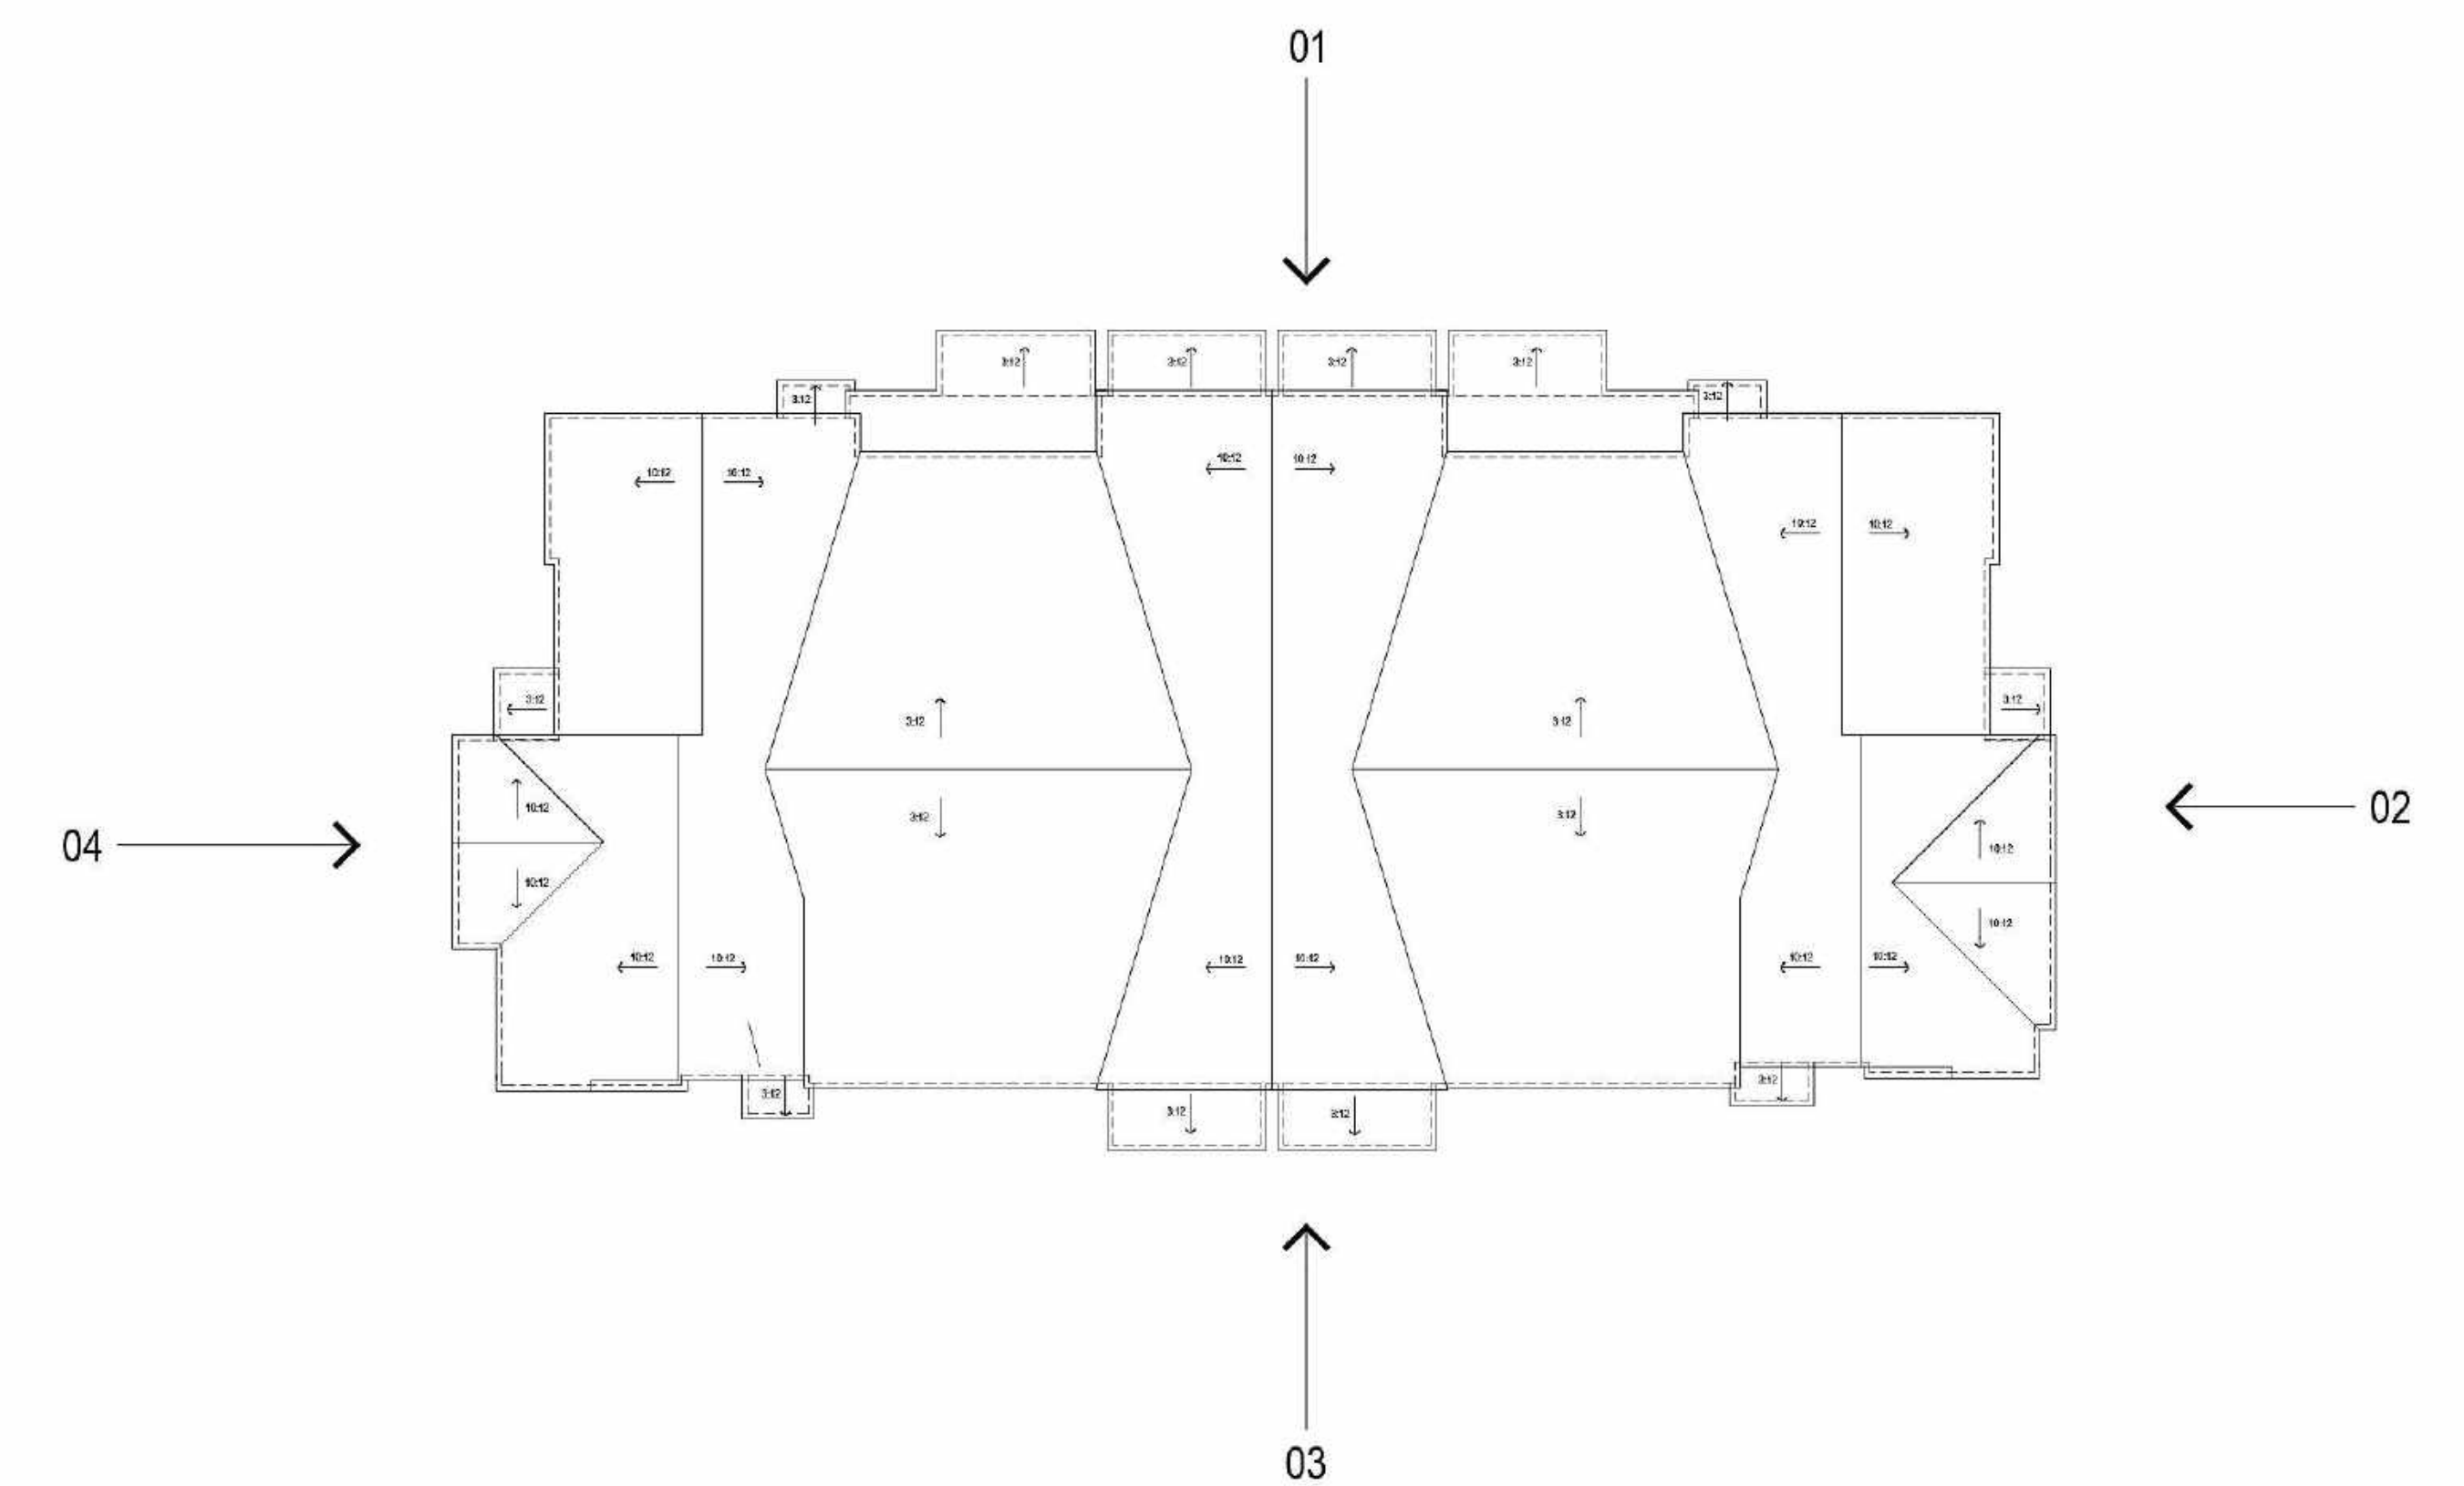

MATERIALS

- A: BOARD AND BATTEN
- B: HORIZONTAL SIDING
- C: SHINGLE ROOF
- D: AWNING
- E: VINYL WINDOW
- F: METAL RAILING
- G: WOOD
- H: LIGHTING FIXTURE

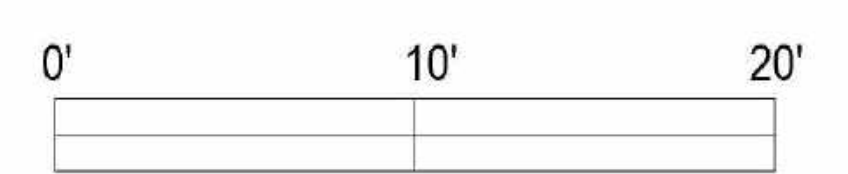


SCALE: 3 / 16" = 1'-0" (ON 30"X42" SHEET)



03 REAR ELEVATION
SCALE: 3/16" = 1'-0"





04 LEFT ELEVATION
SCALE: 3/16" = 1'-0"

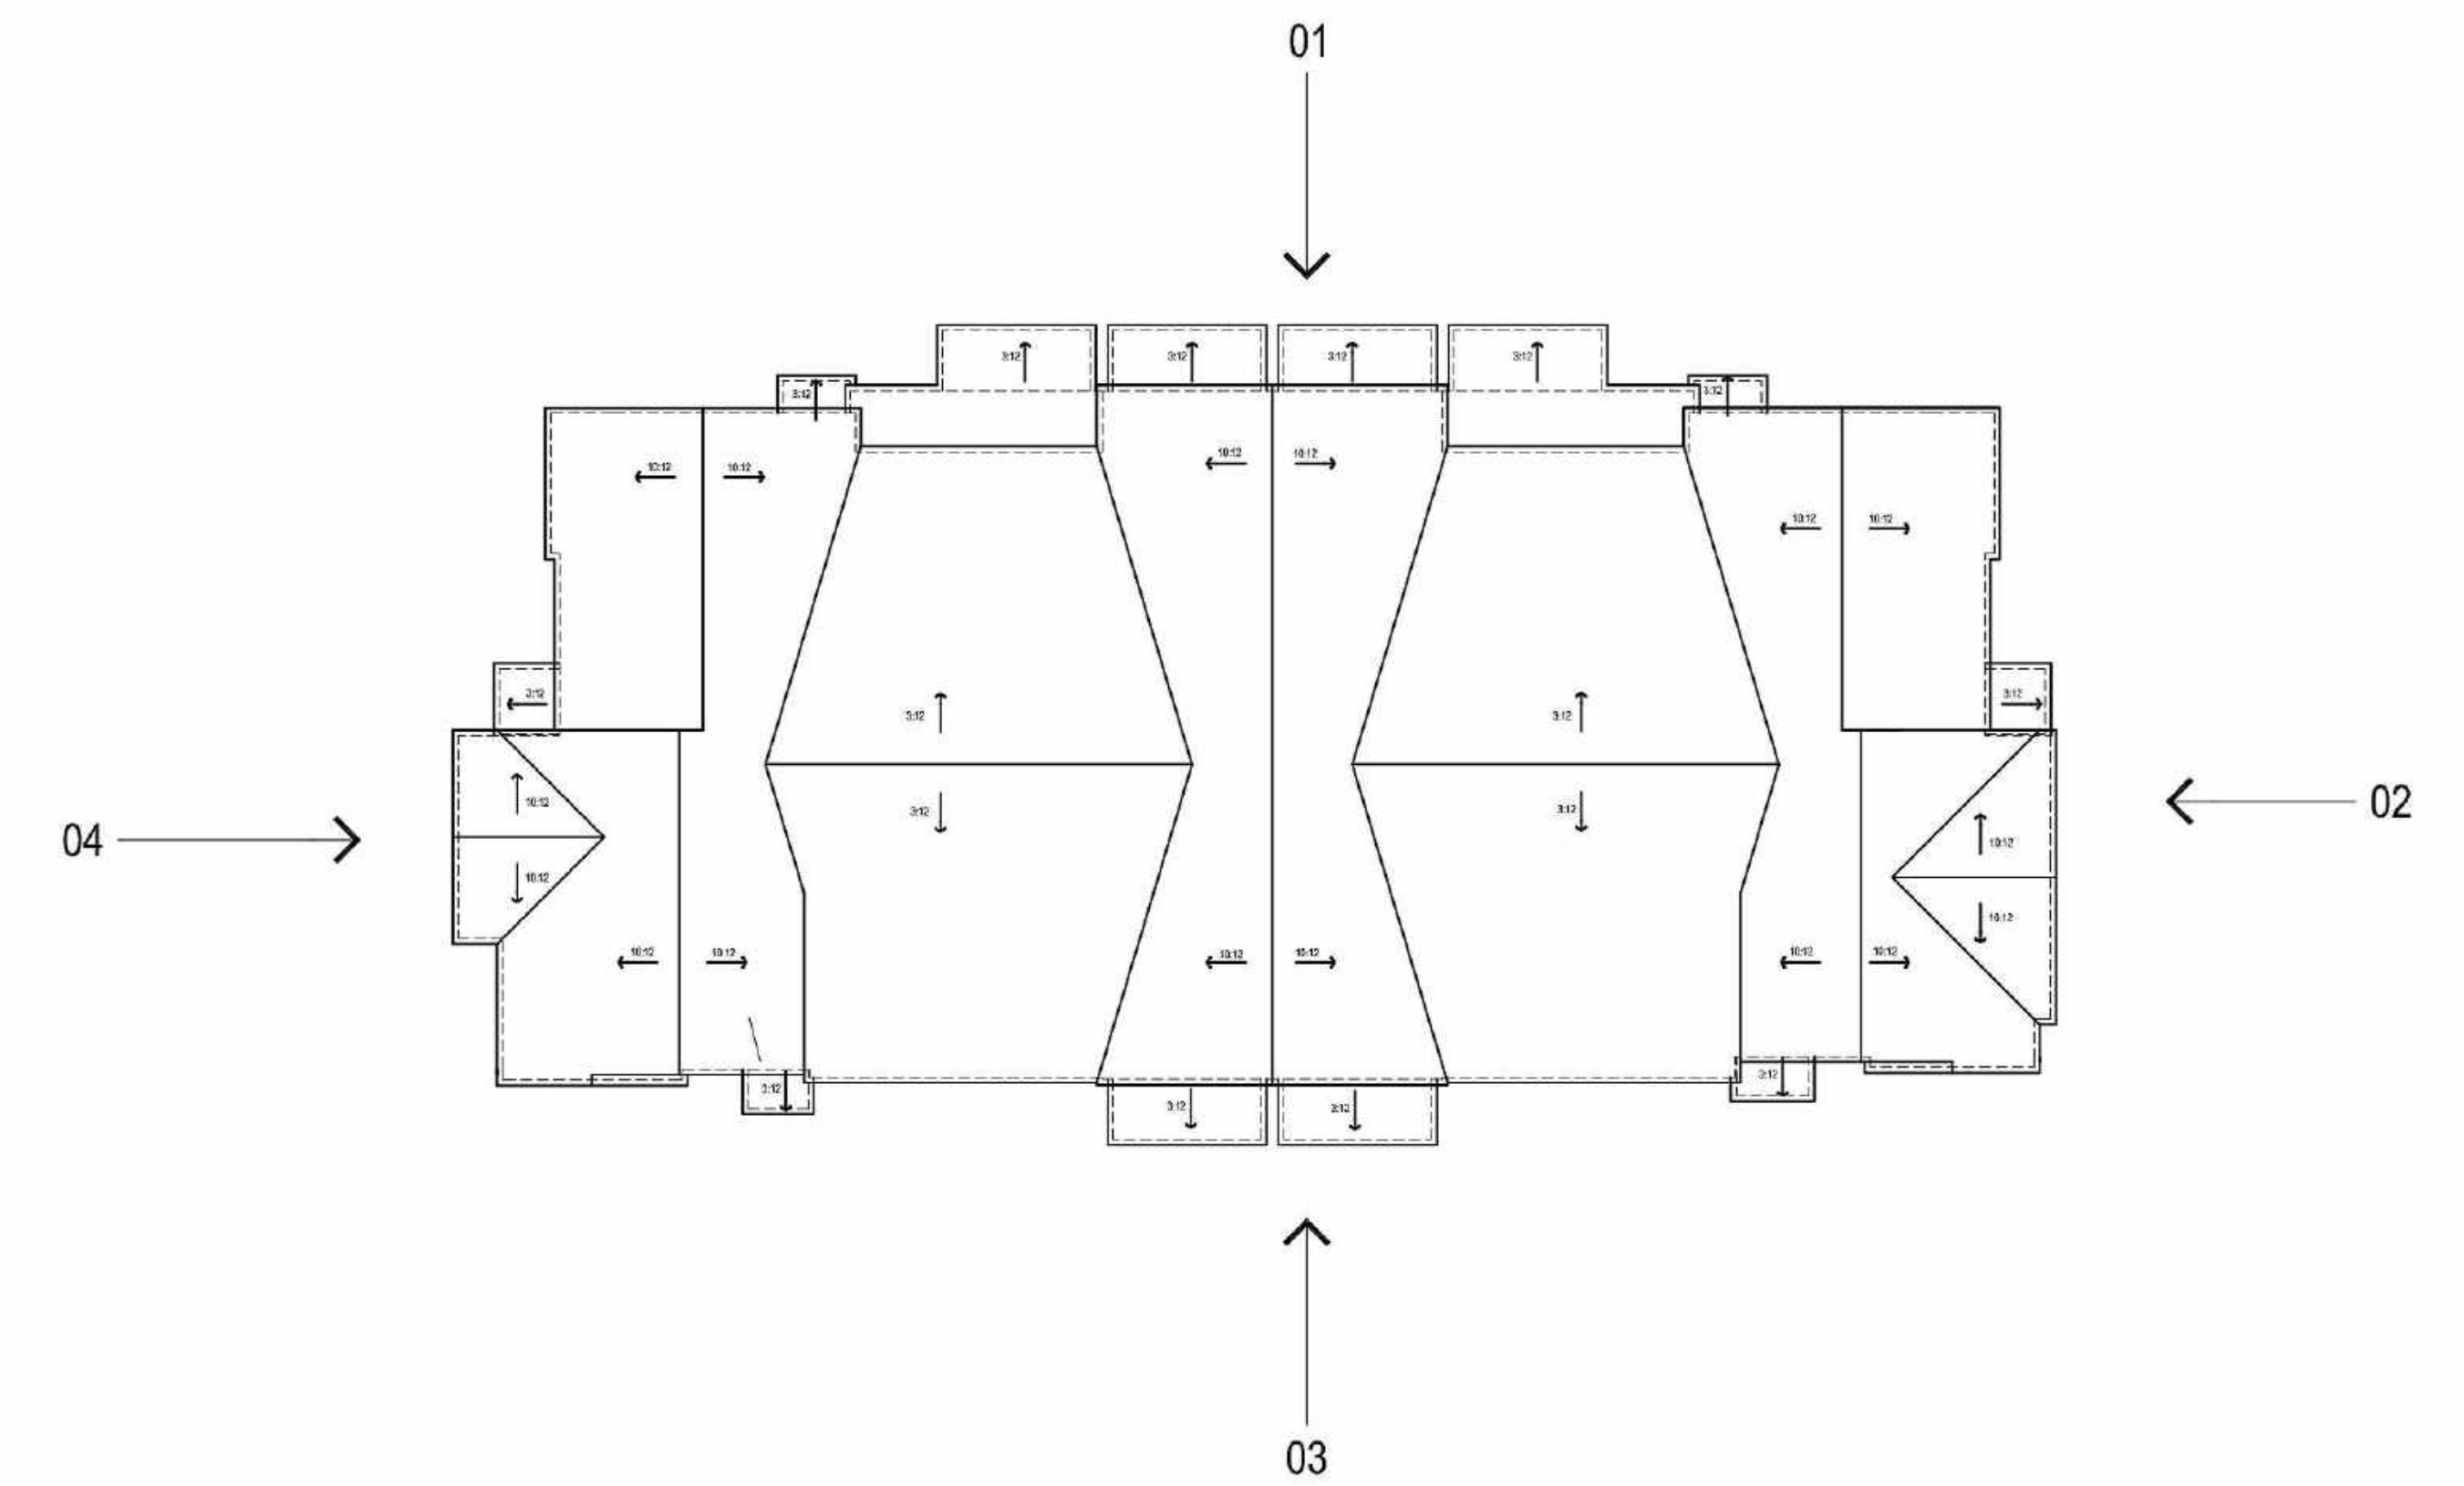



MATERIALS

- A: BOARD AND BATTEN
- B: HORIZONTAL SIDING
- C: SHINGLE ROOF
- D: AWNING
- E: VINYL WINDOW
- F: METAL RAILING
- G: WOOD
- H: LIGHTING FIXTURE

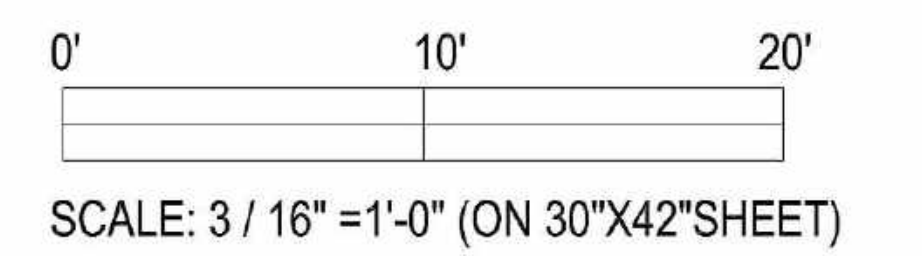


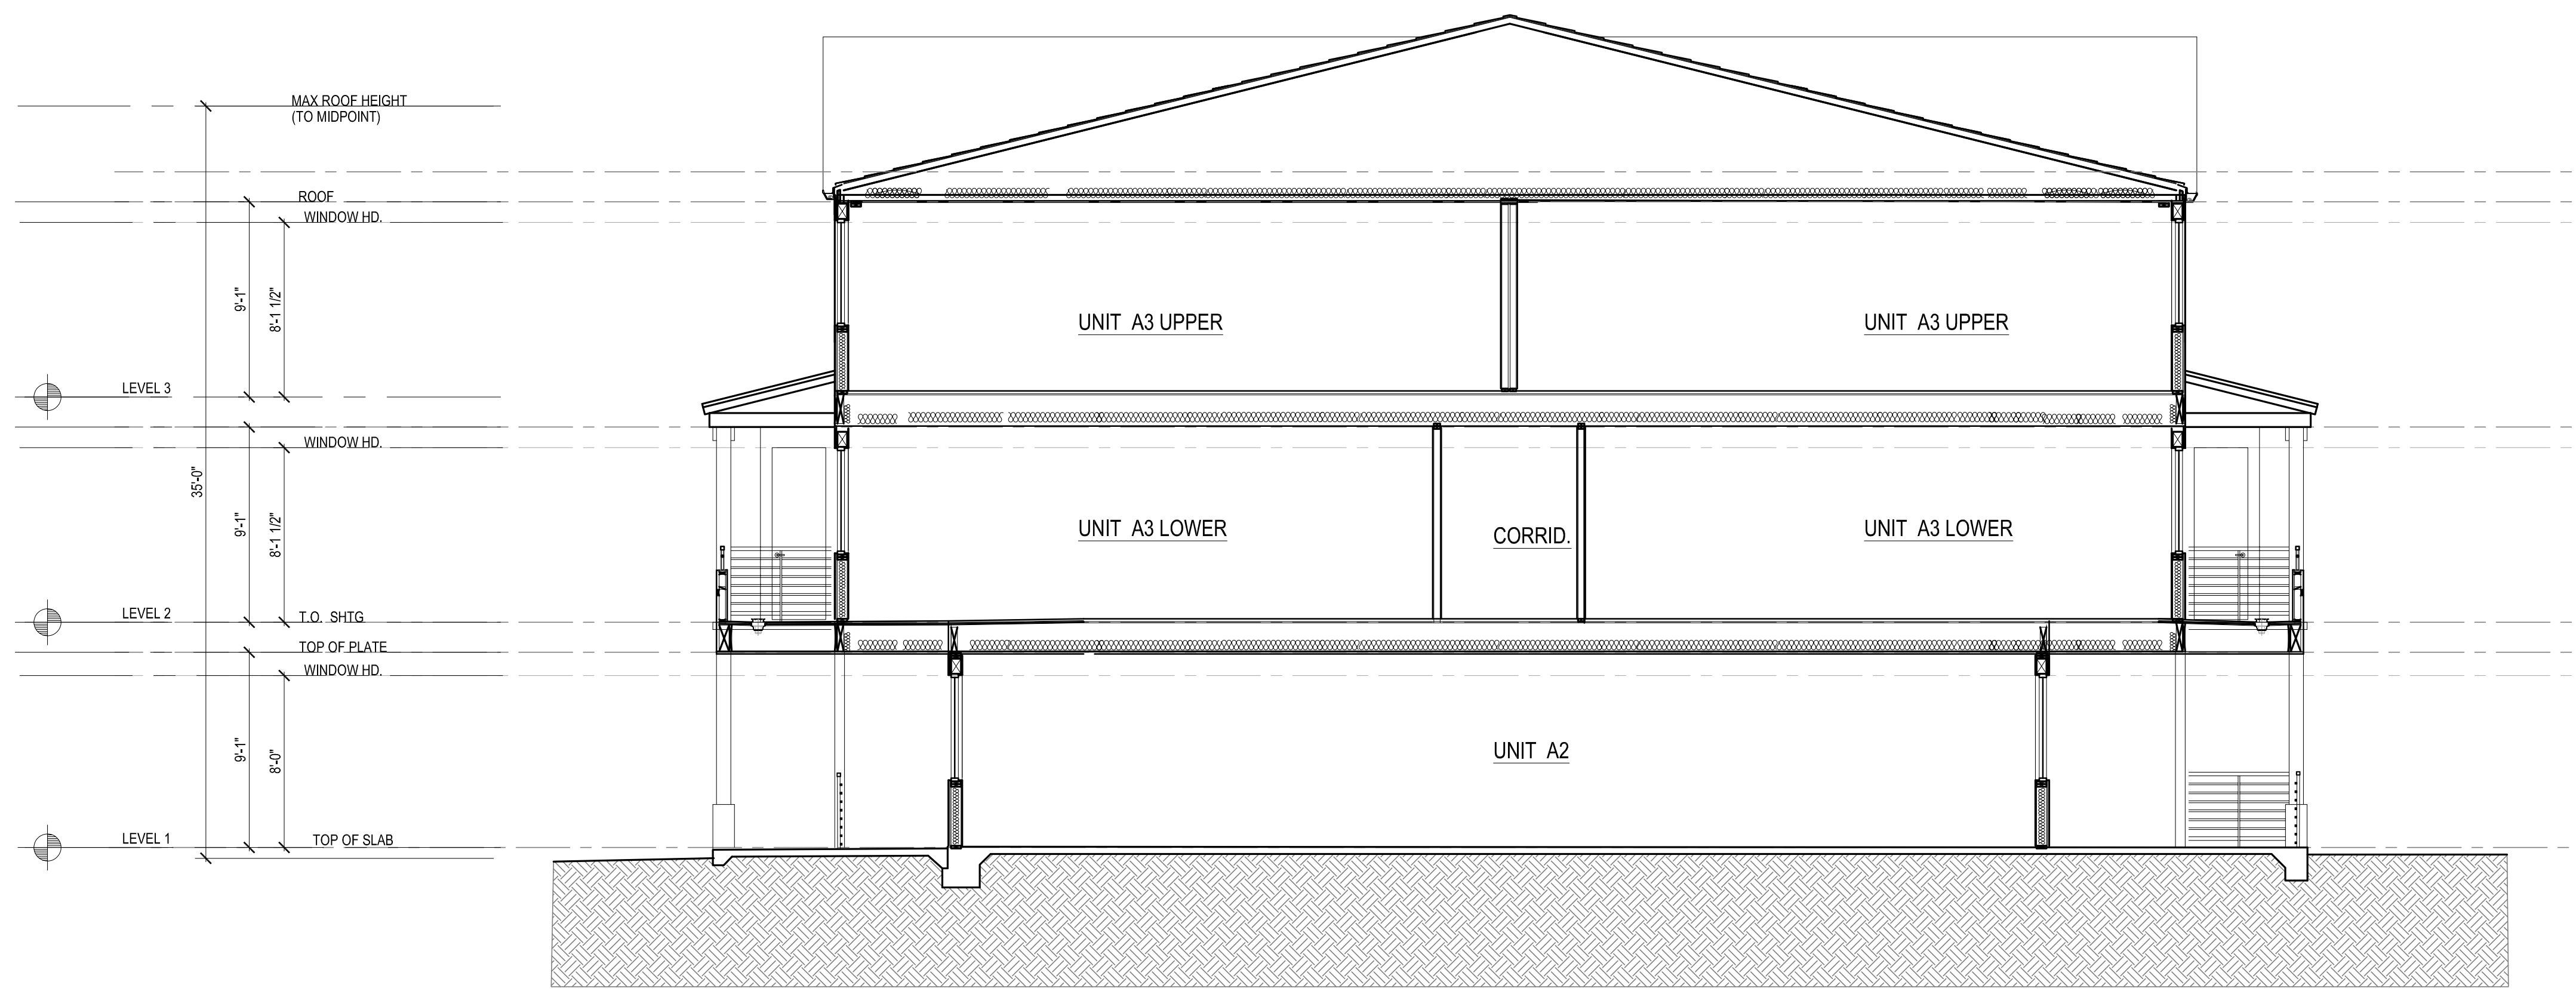


01 17-PLEX SECTION
SCALE: 3/16" = 1'-0"

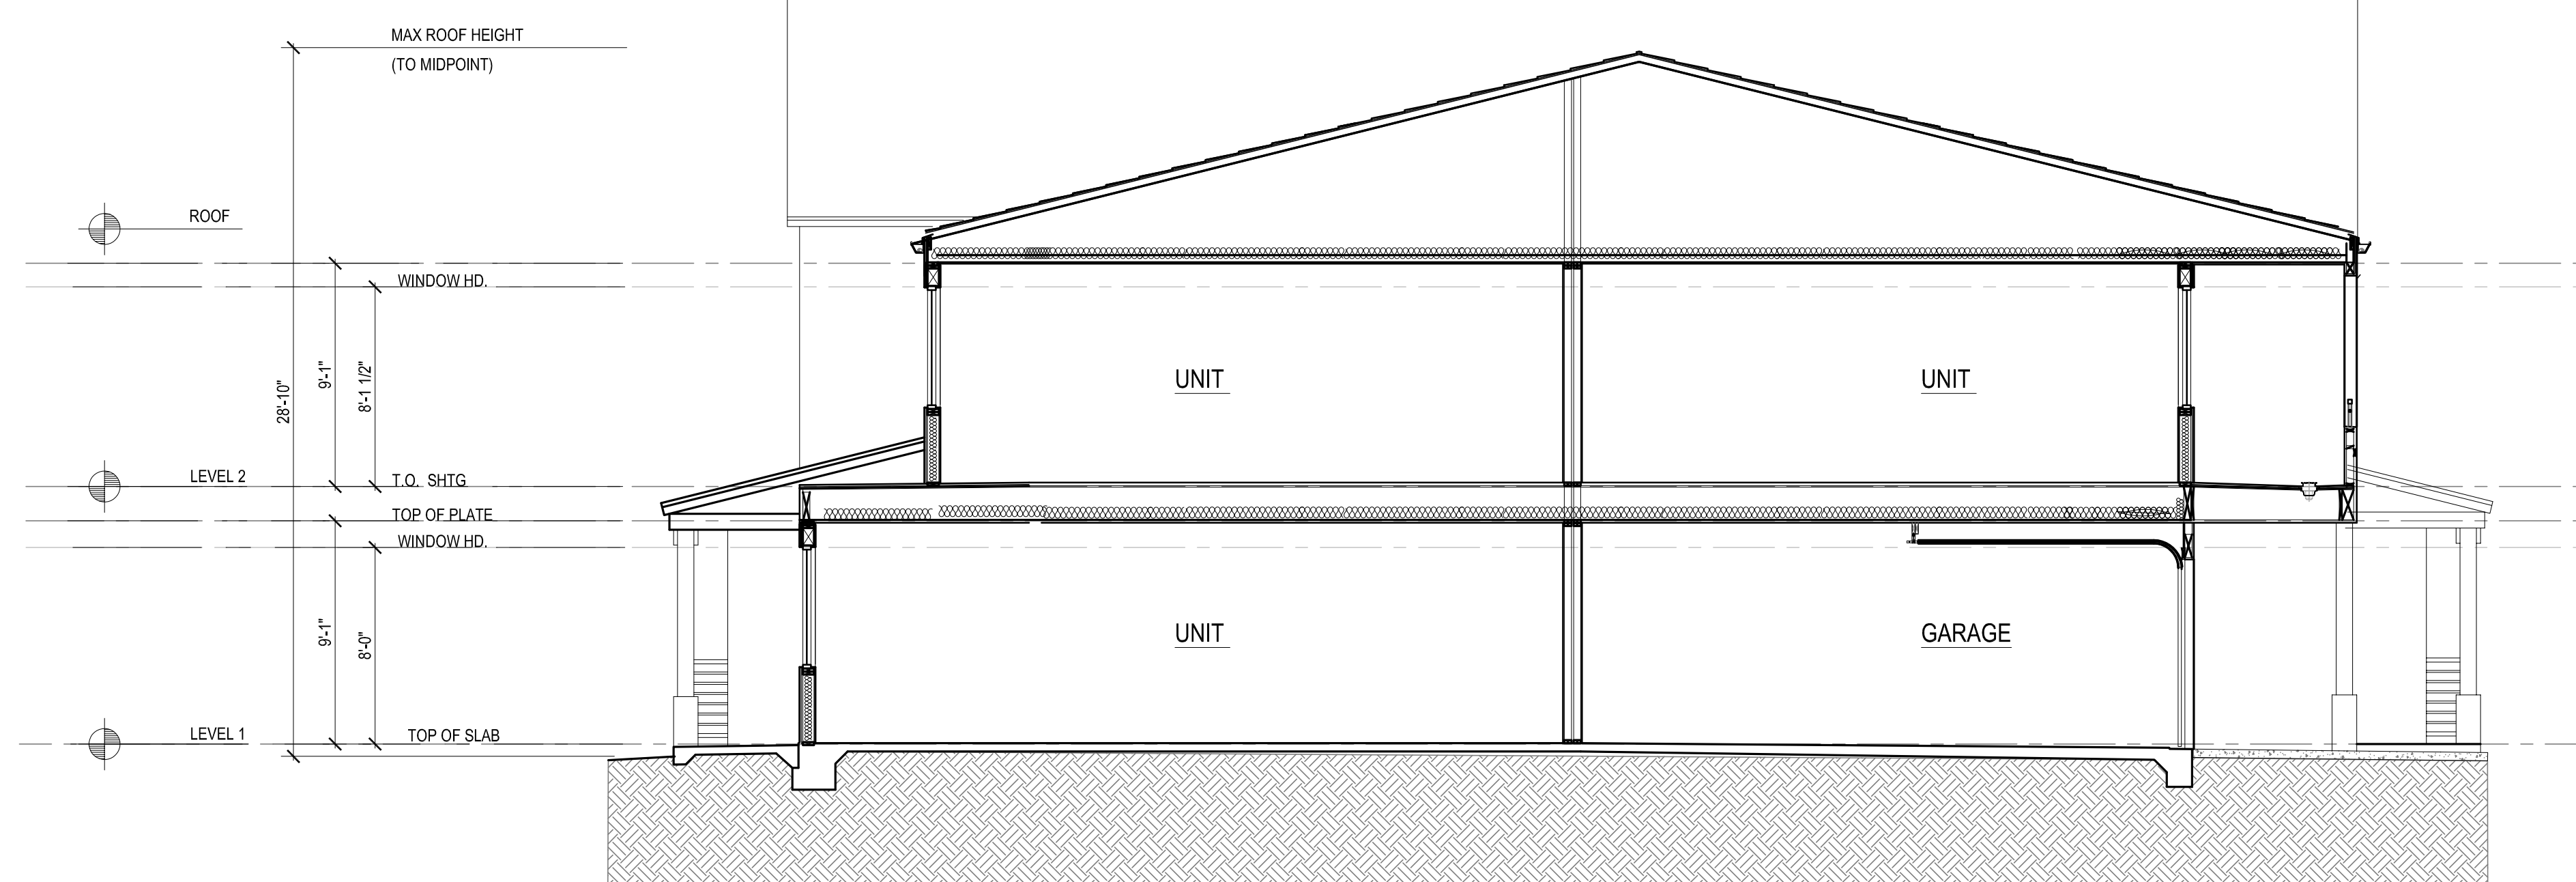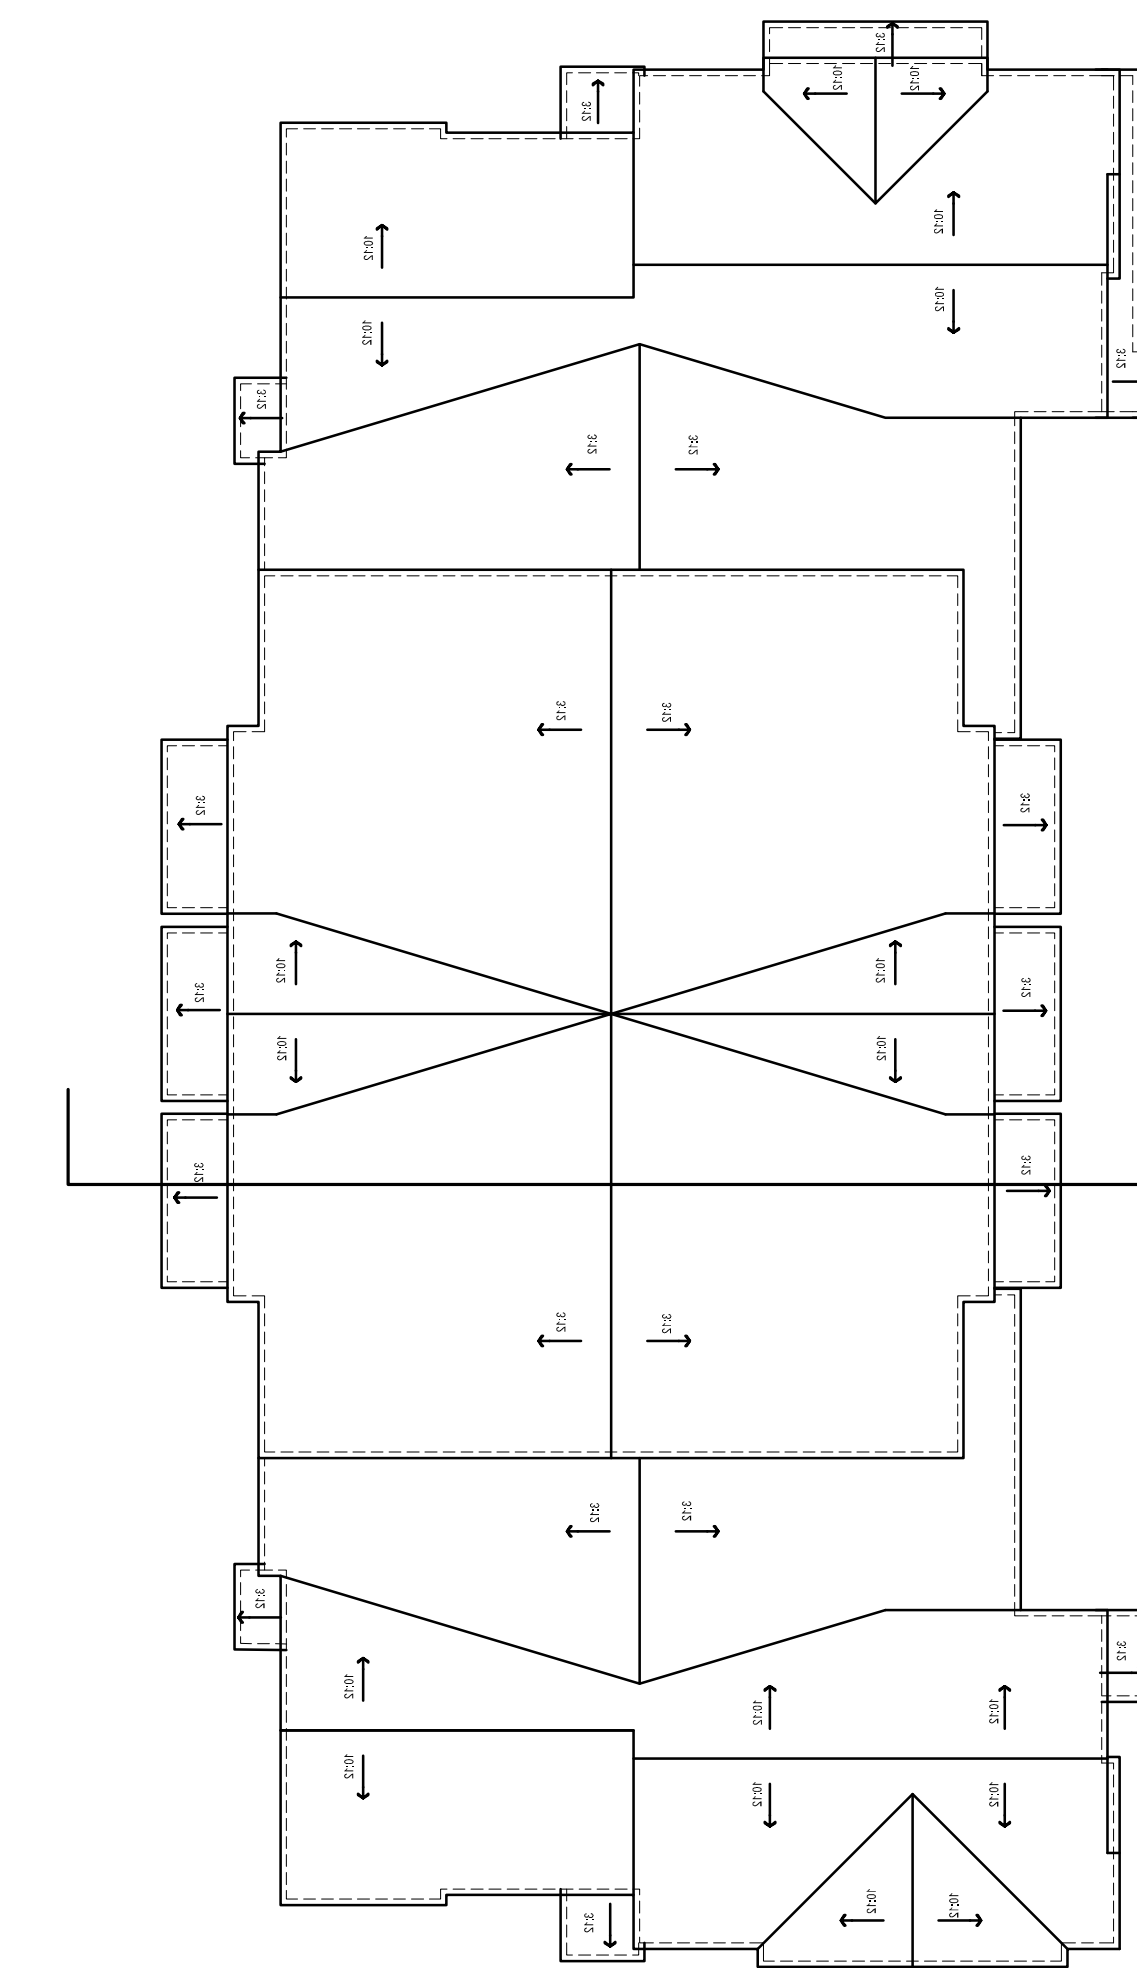

02 14-PLEX & 15-PLEX SECTION
SCALE: 3/16" = 1'-0"

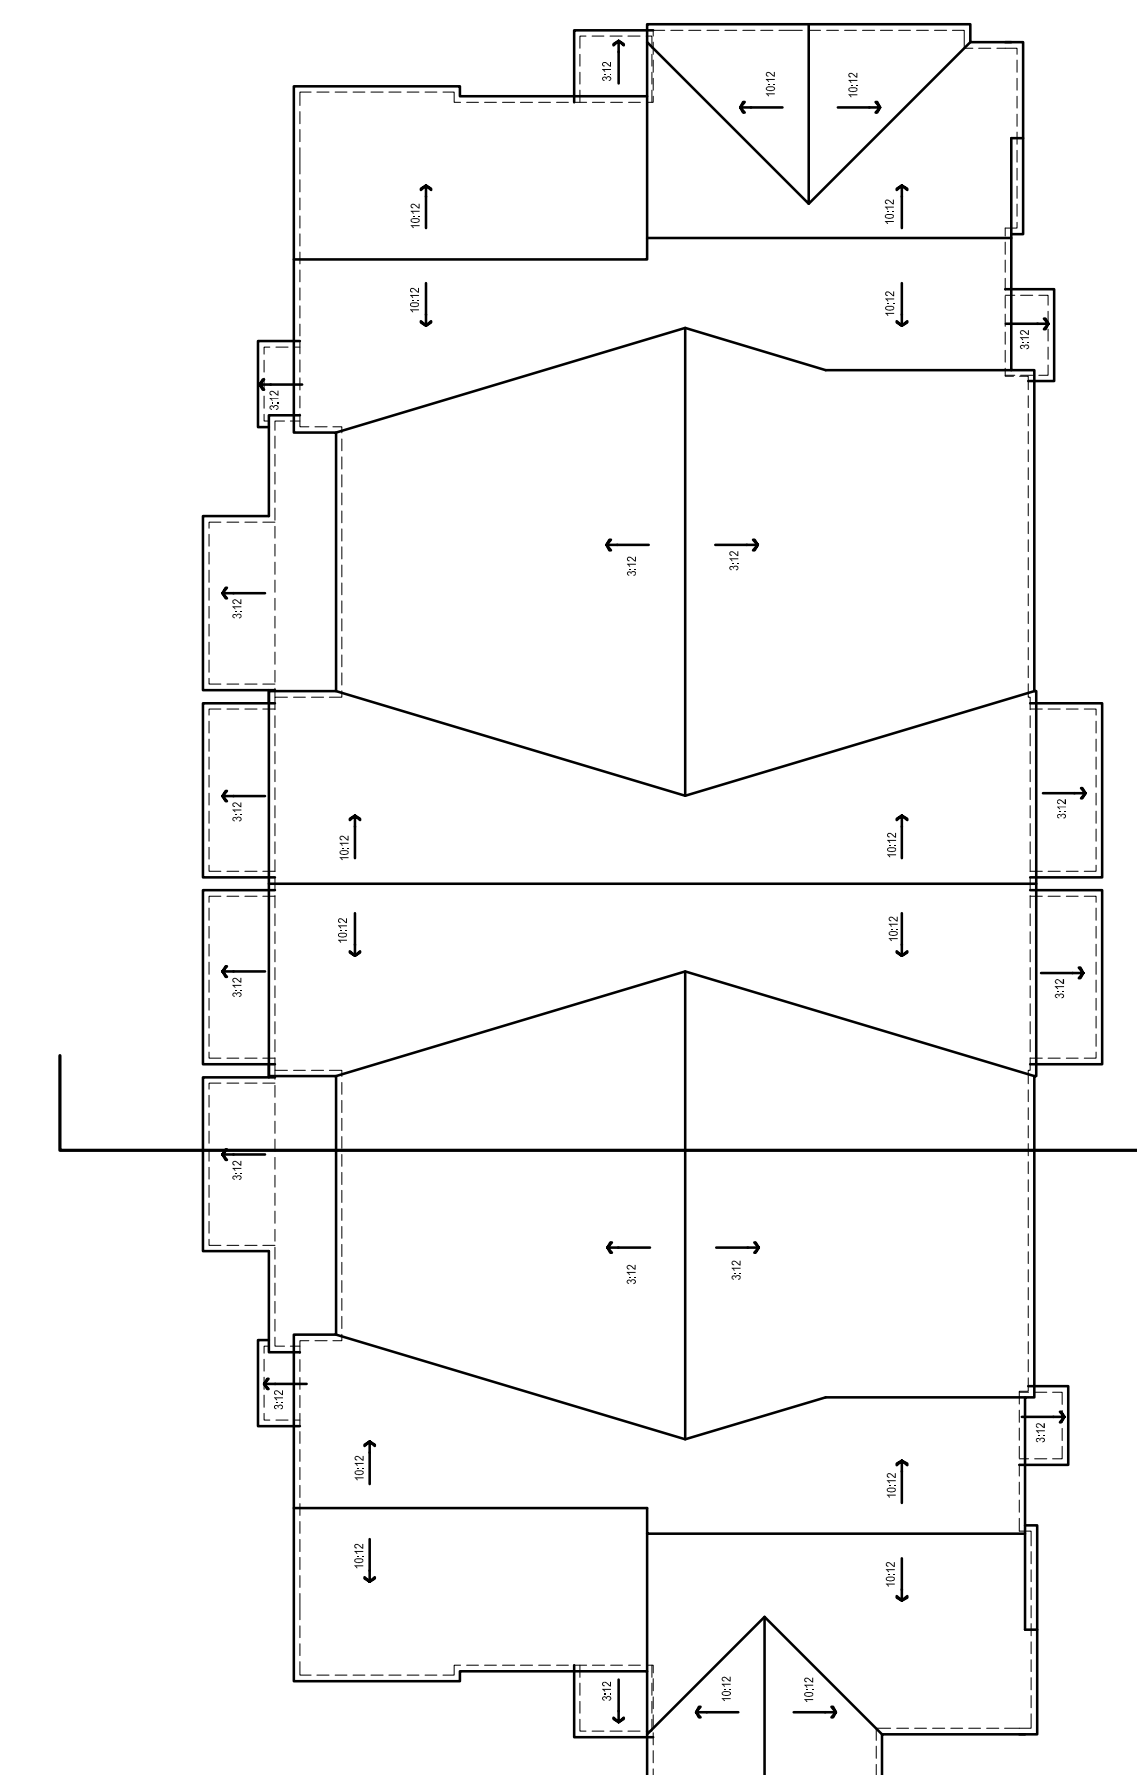



0' 10' 20'
SCALE: 3 / 16" = 1'-0" (ON 30"x42" SHEET)

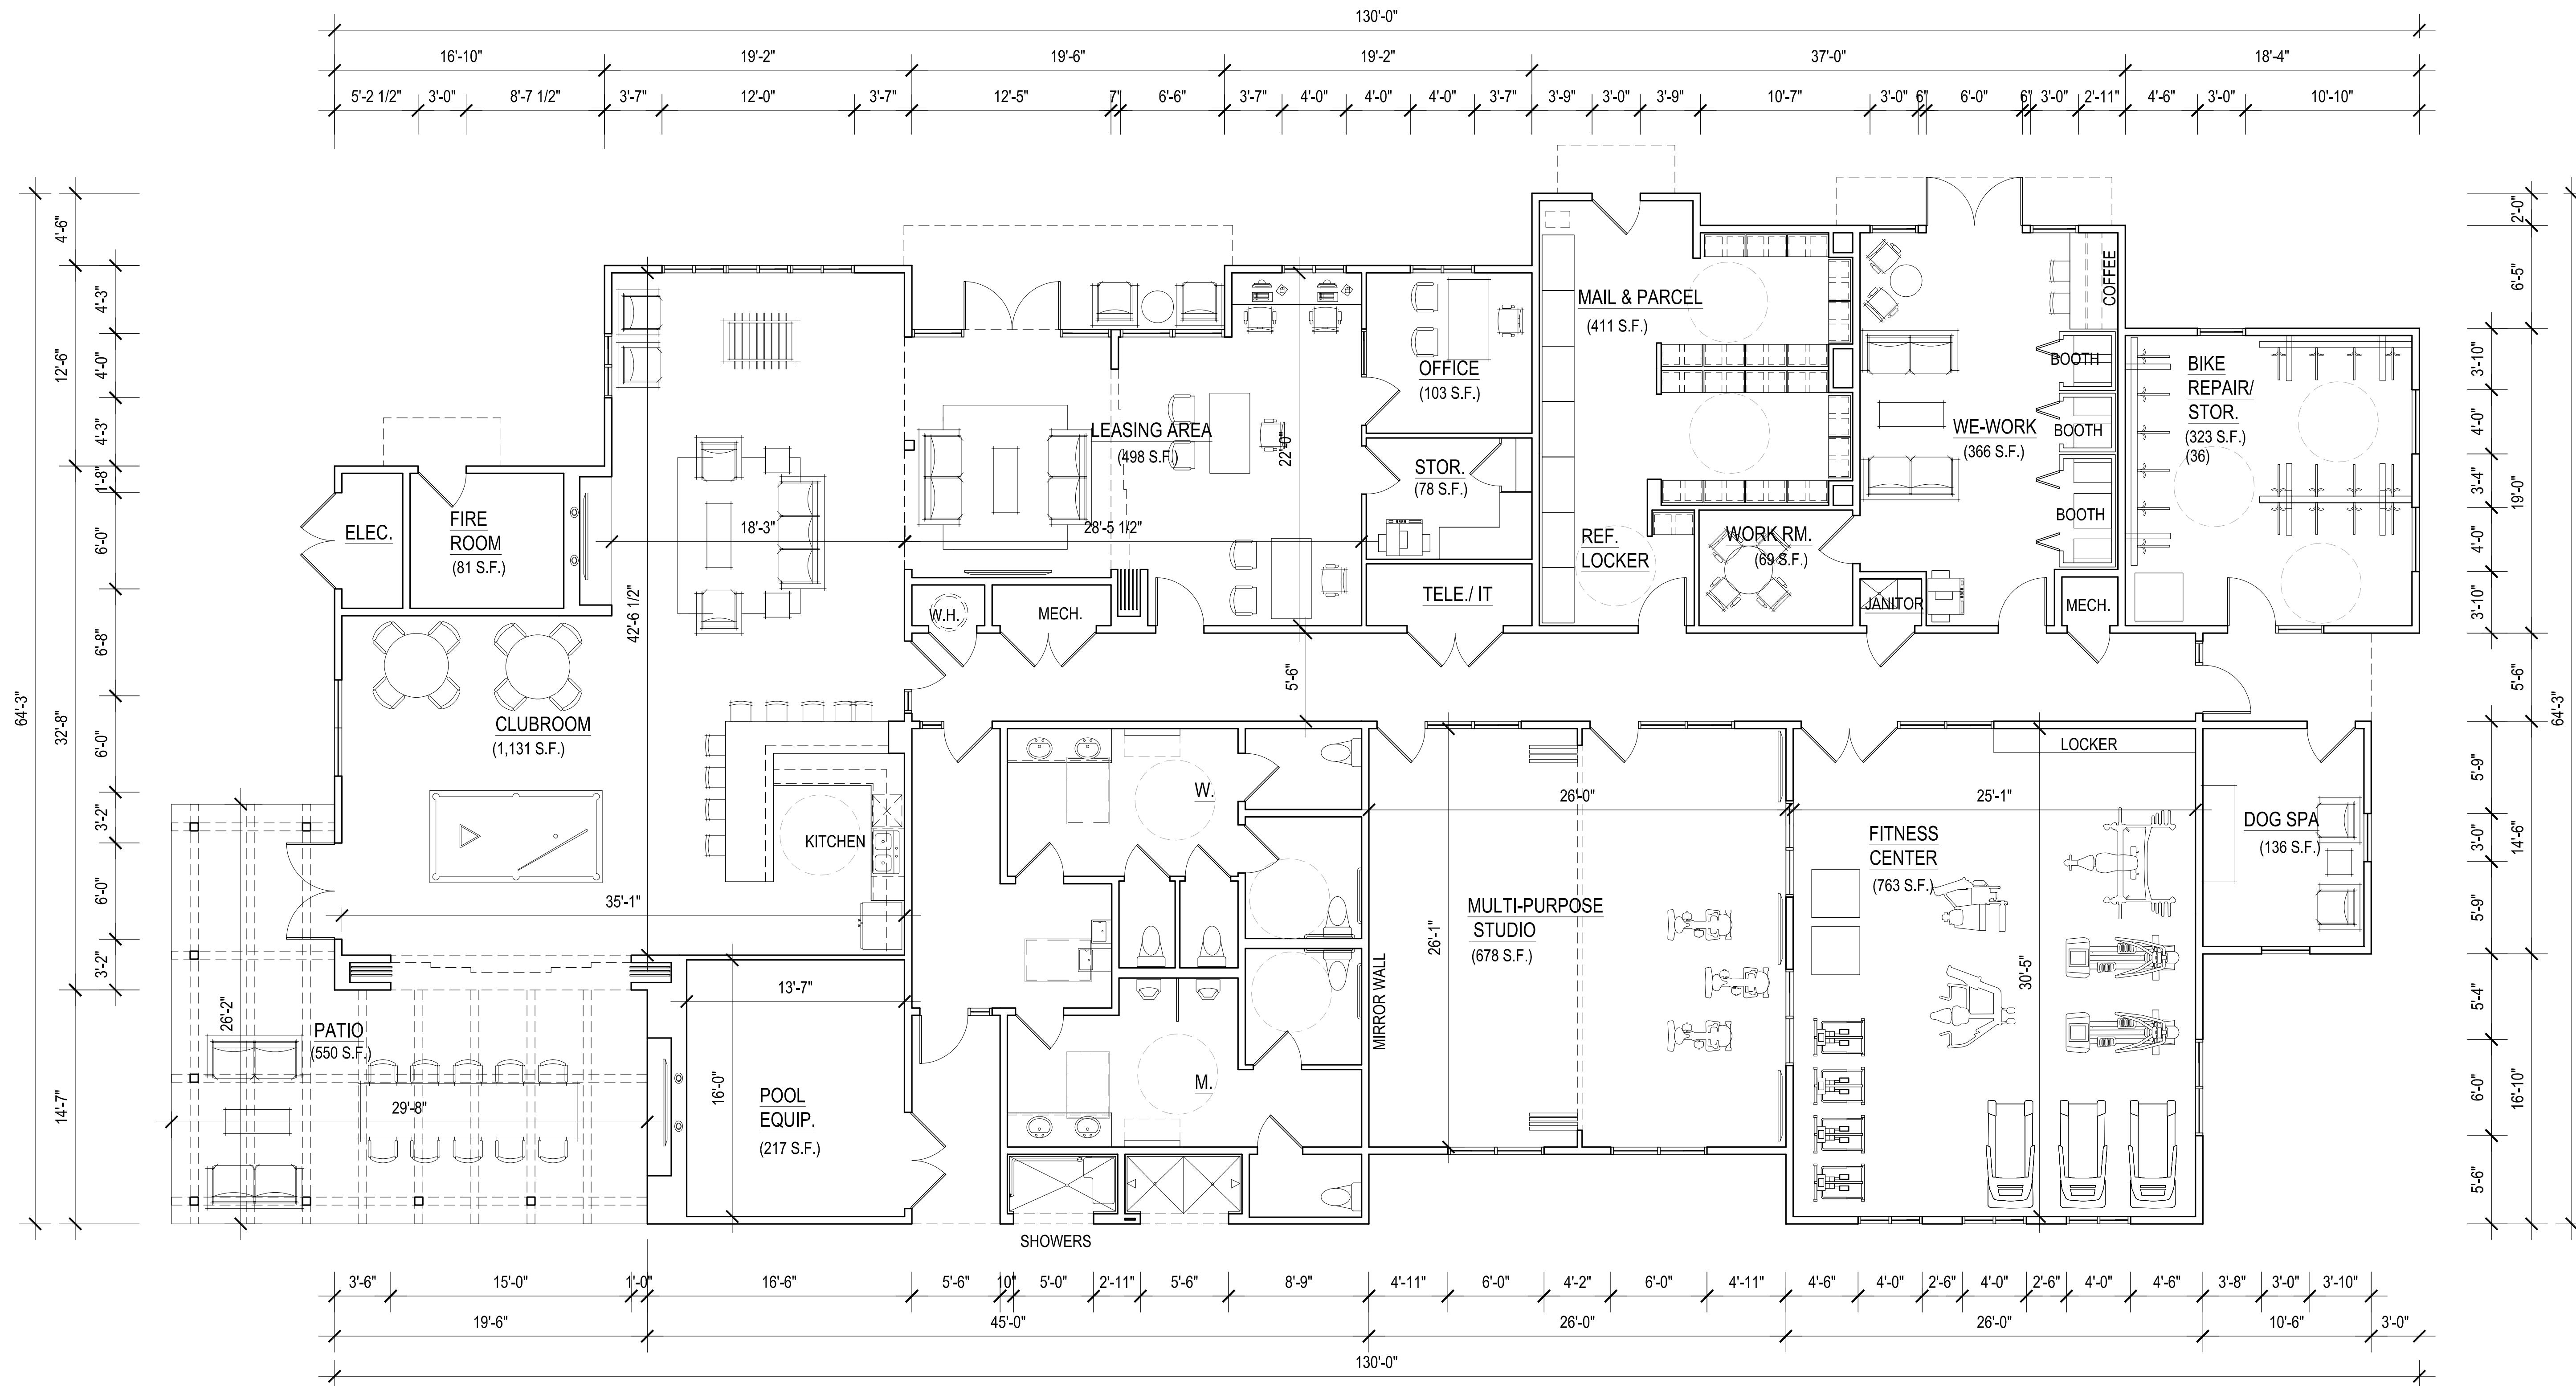

CLUBHOUSE PLAN

NET AREA : 6,707 S.F.
 PATIOS: 550 S.F.
 TOTAL GROSS : 7,257 S.F.

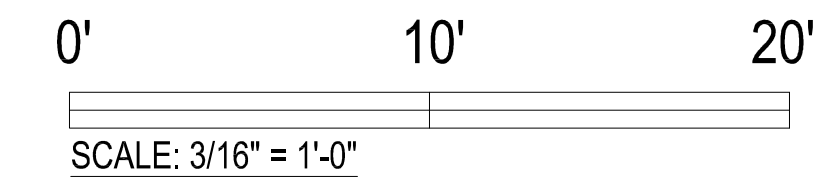

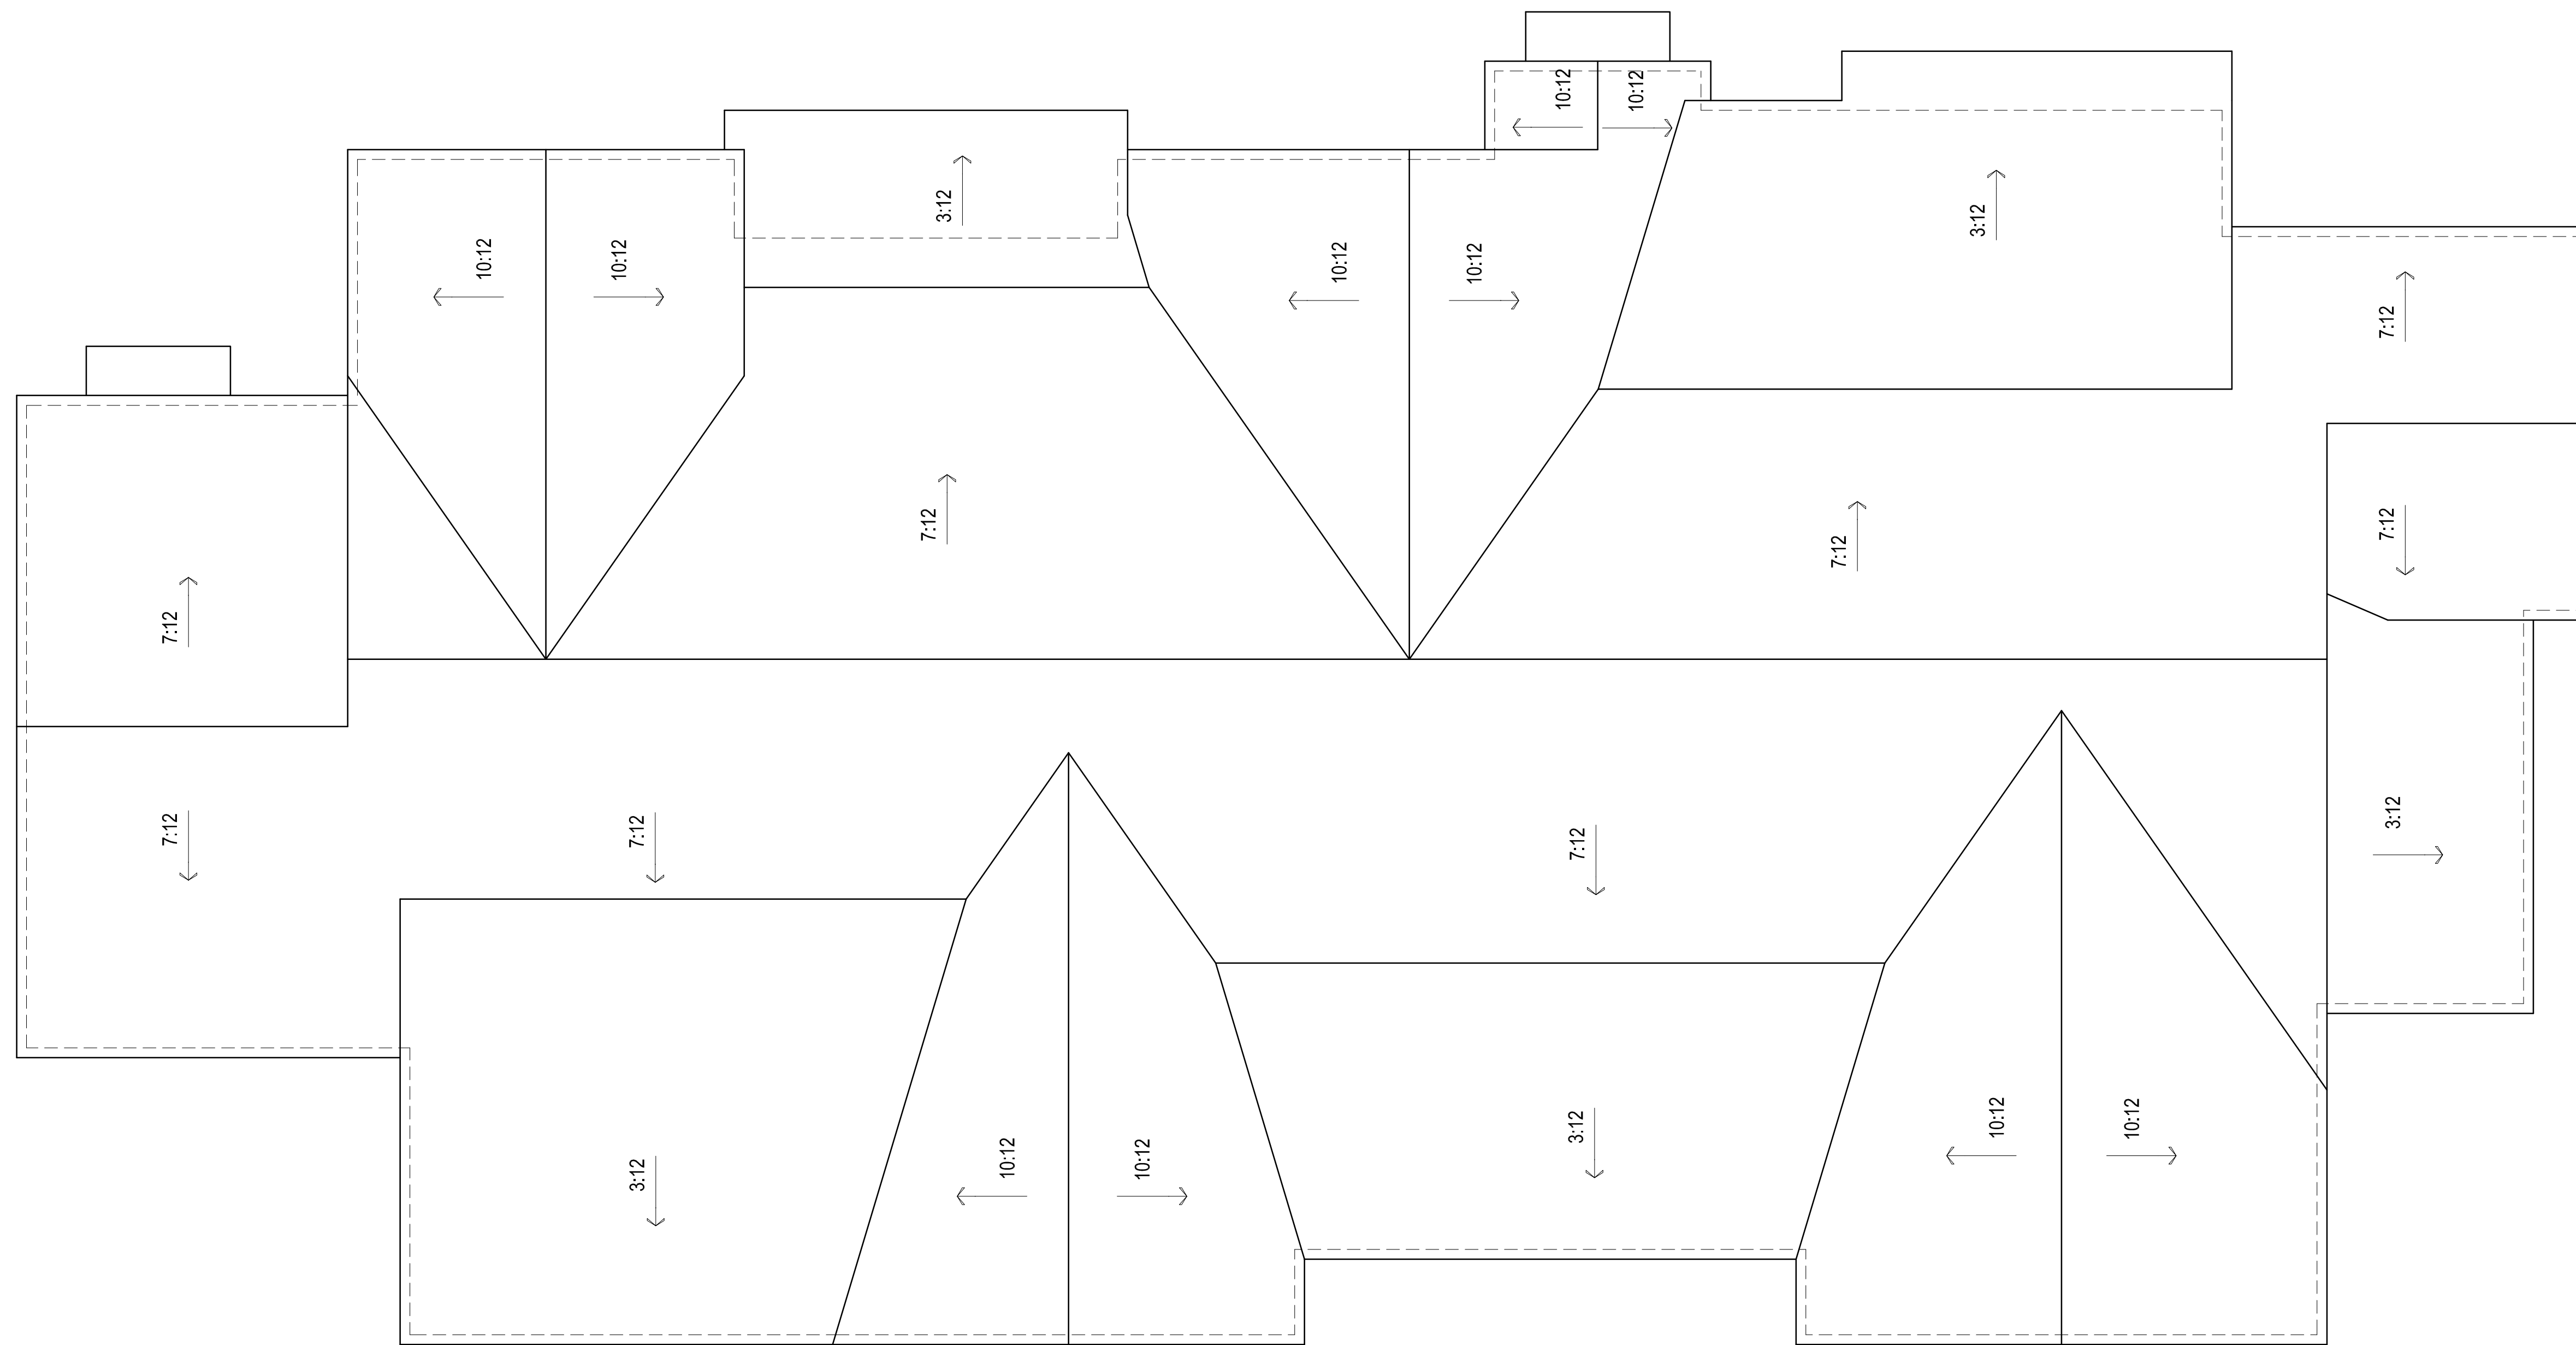

CLUBHOUSE ROOF PLAN
 0' 10' 20'
 SCALE: 3/16" = 1'-0"



01 NORTH ELEVATION
SCALE: 3/16" = 1'-0"




02 SOUTH ELEVATION
SCALE: 3/16" = 1'-0"



03 EAST ELEVATION
SCALE: 3/16" = 1'-0"






04 WEST ELEVATION
SCALE: 3/16" = 1'-0"

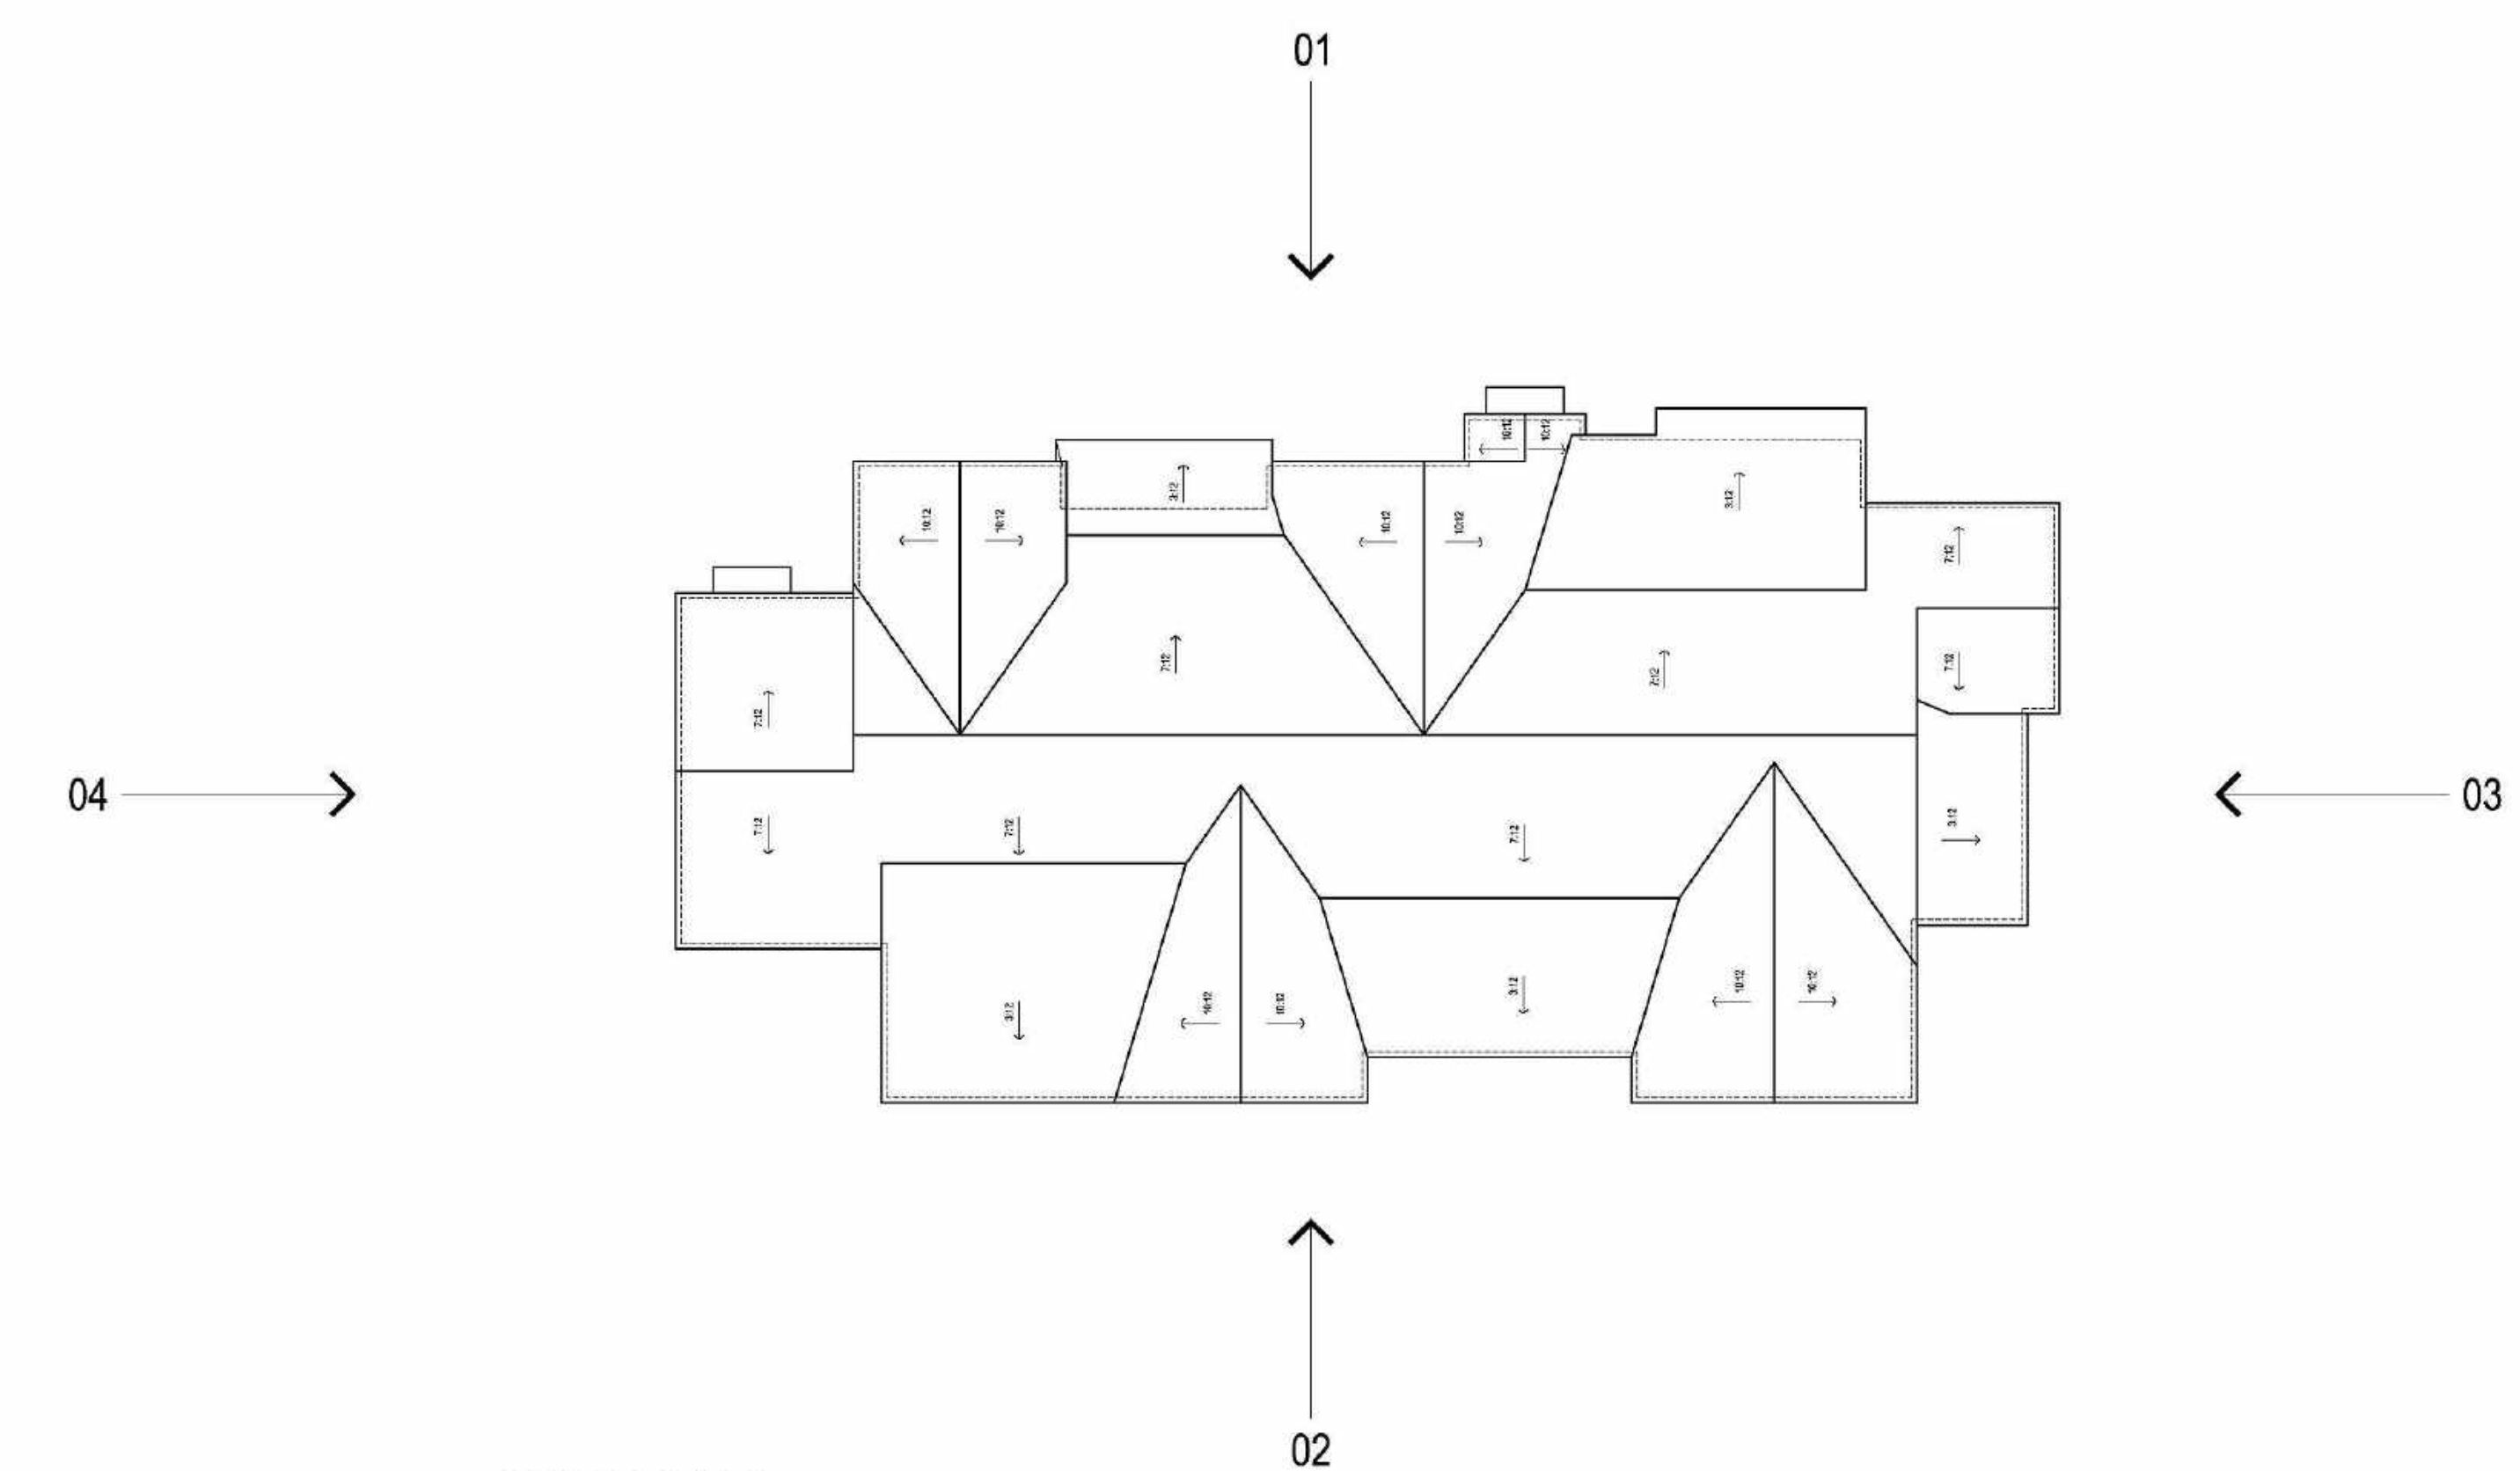

MATERIALS

- A: BOARD AND BATTEN
- B: HORIZONTAL SIDING
- C: METAL ROOF
- D: STOREFRONT
- E: VINYL WINDOW
- F: METAL RAILING
- G: WOOD TRELLIS

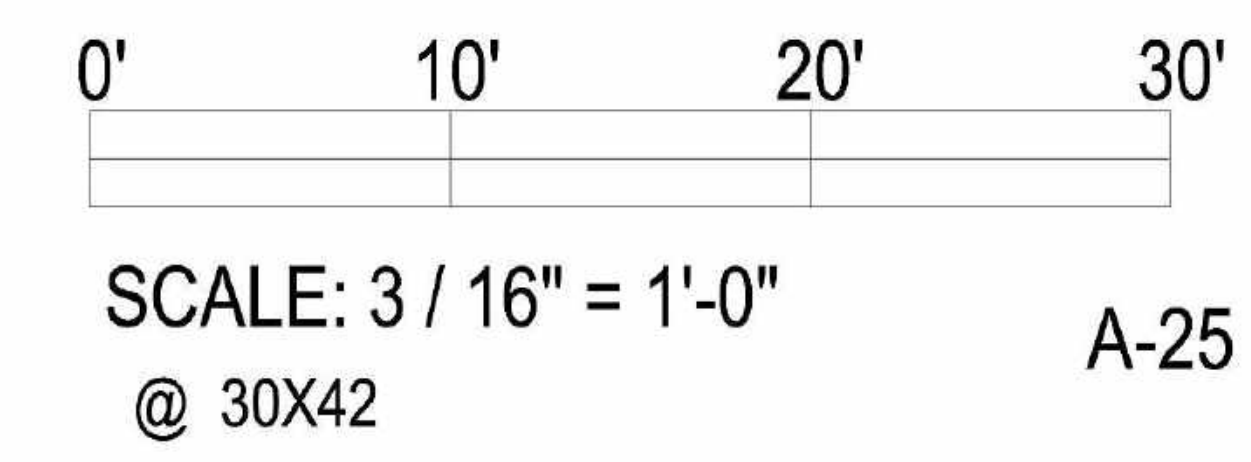


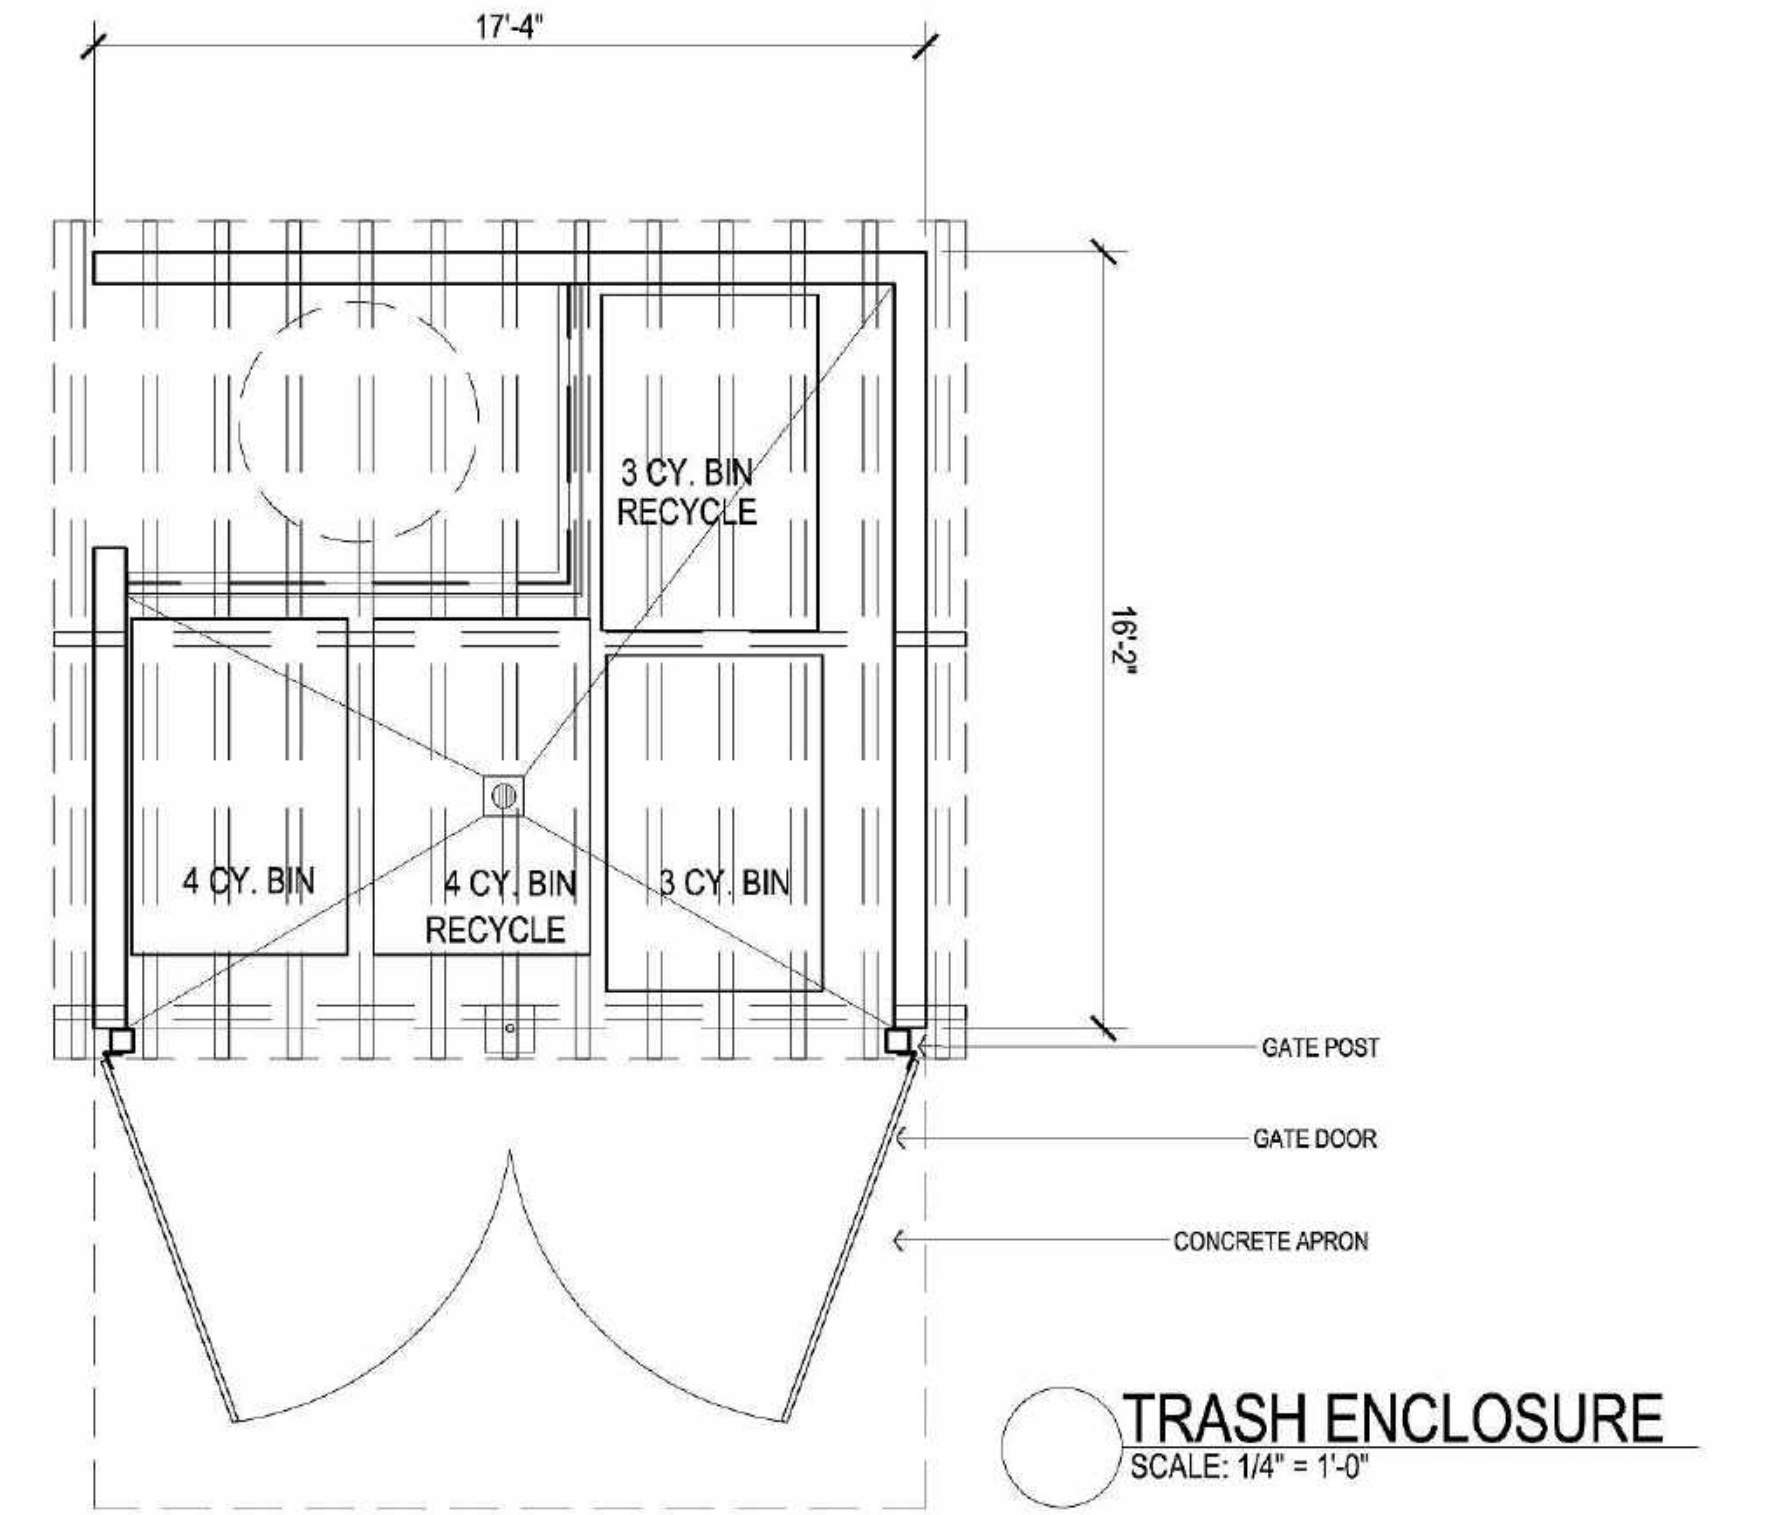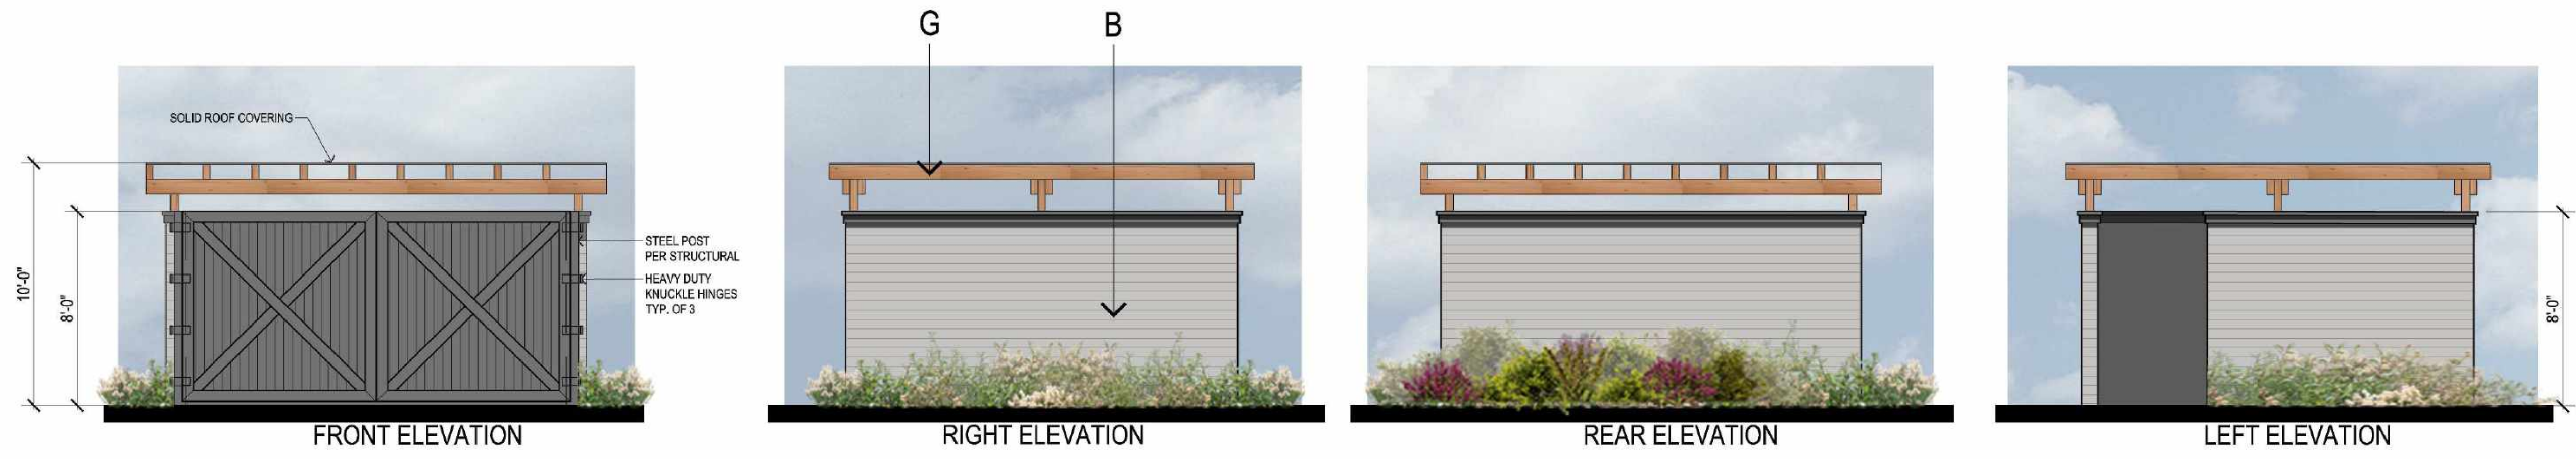

04 LEFT ELEVATION
SCALE: 1/4" = 1'-0"




03 REAR ELEVATION
SCALE: 1/4" = 1'-0"

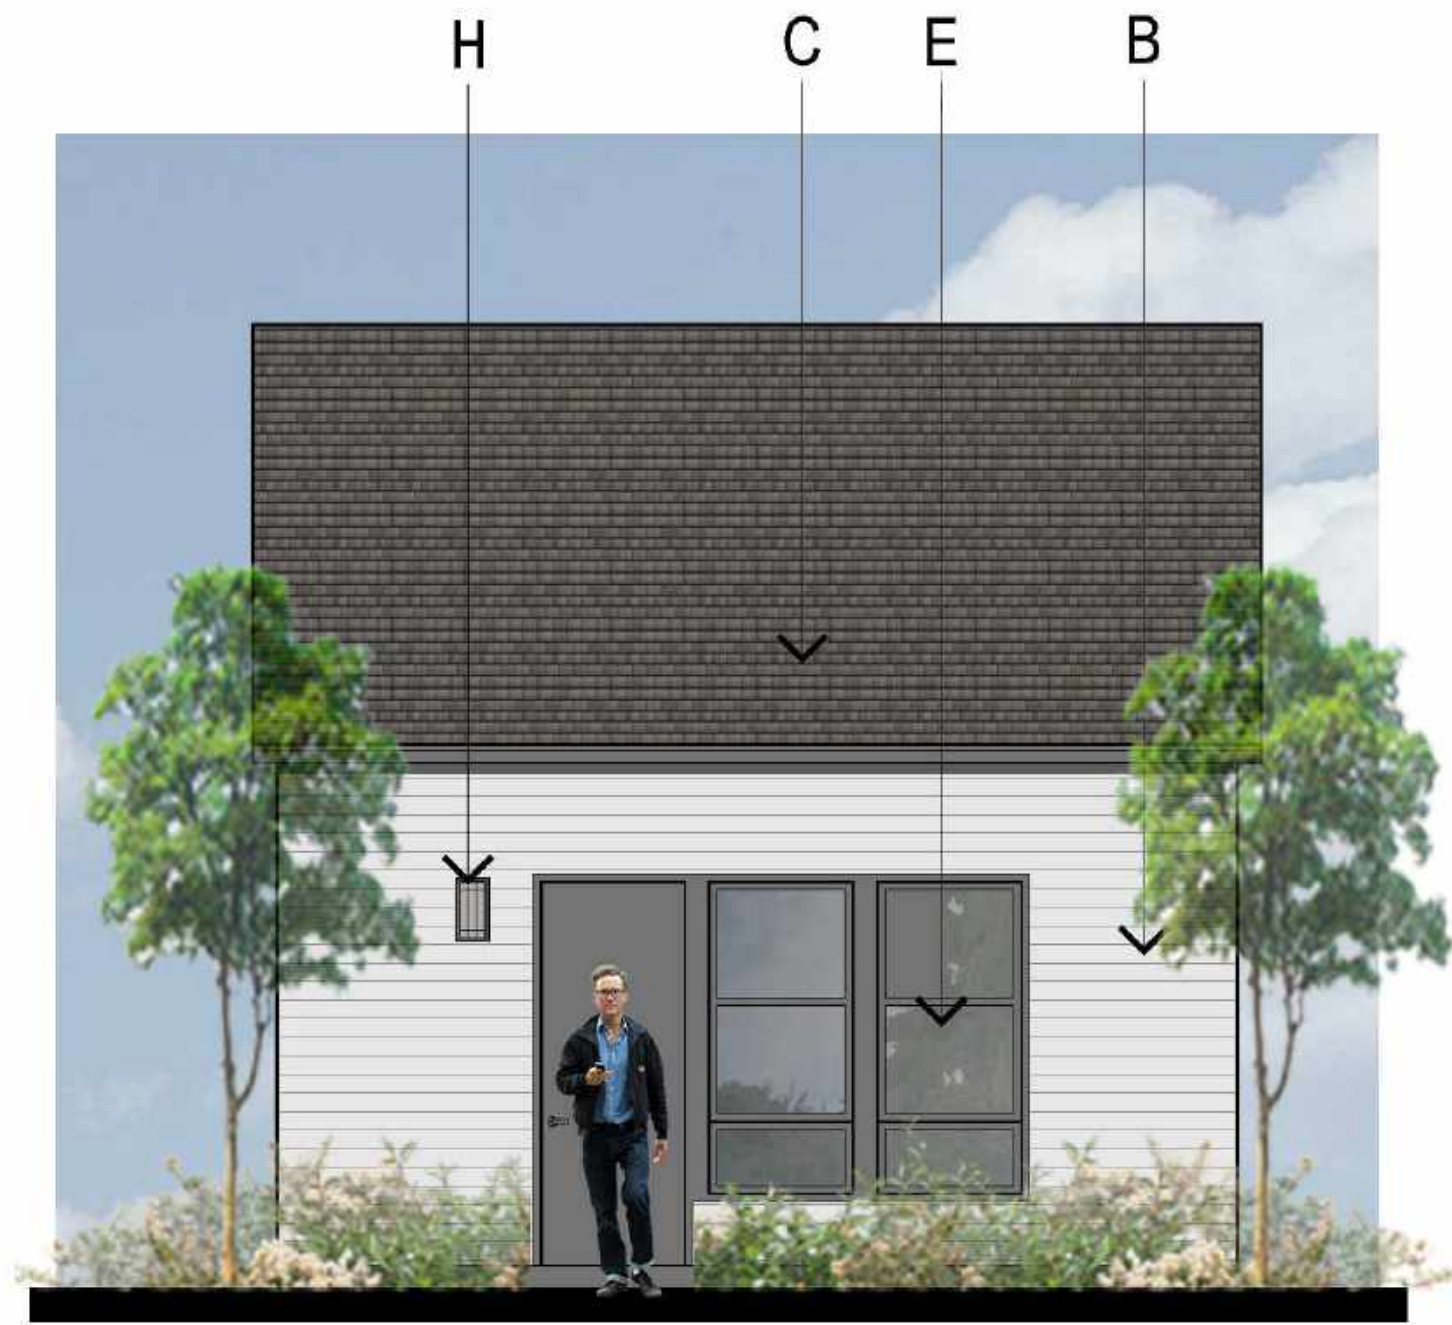

02 RIGHT ELEVATION
SCALE: 1/4" = 1'-0"




01 FRONT ELEVATION
SCALE: 1/4" = 1'-0"

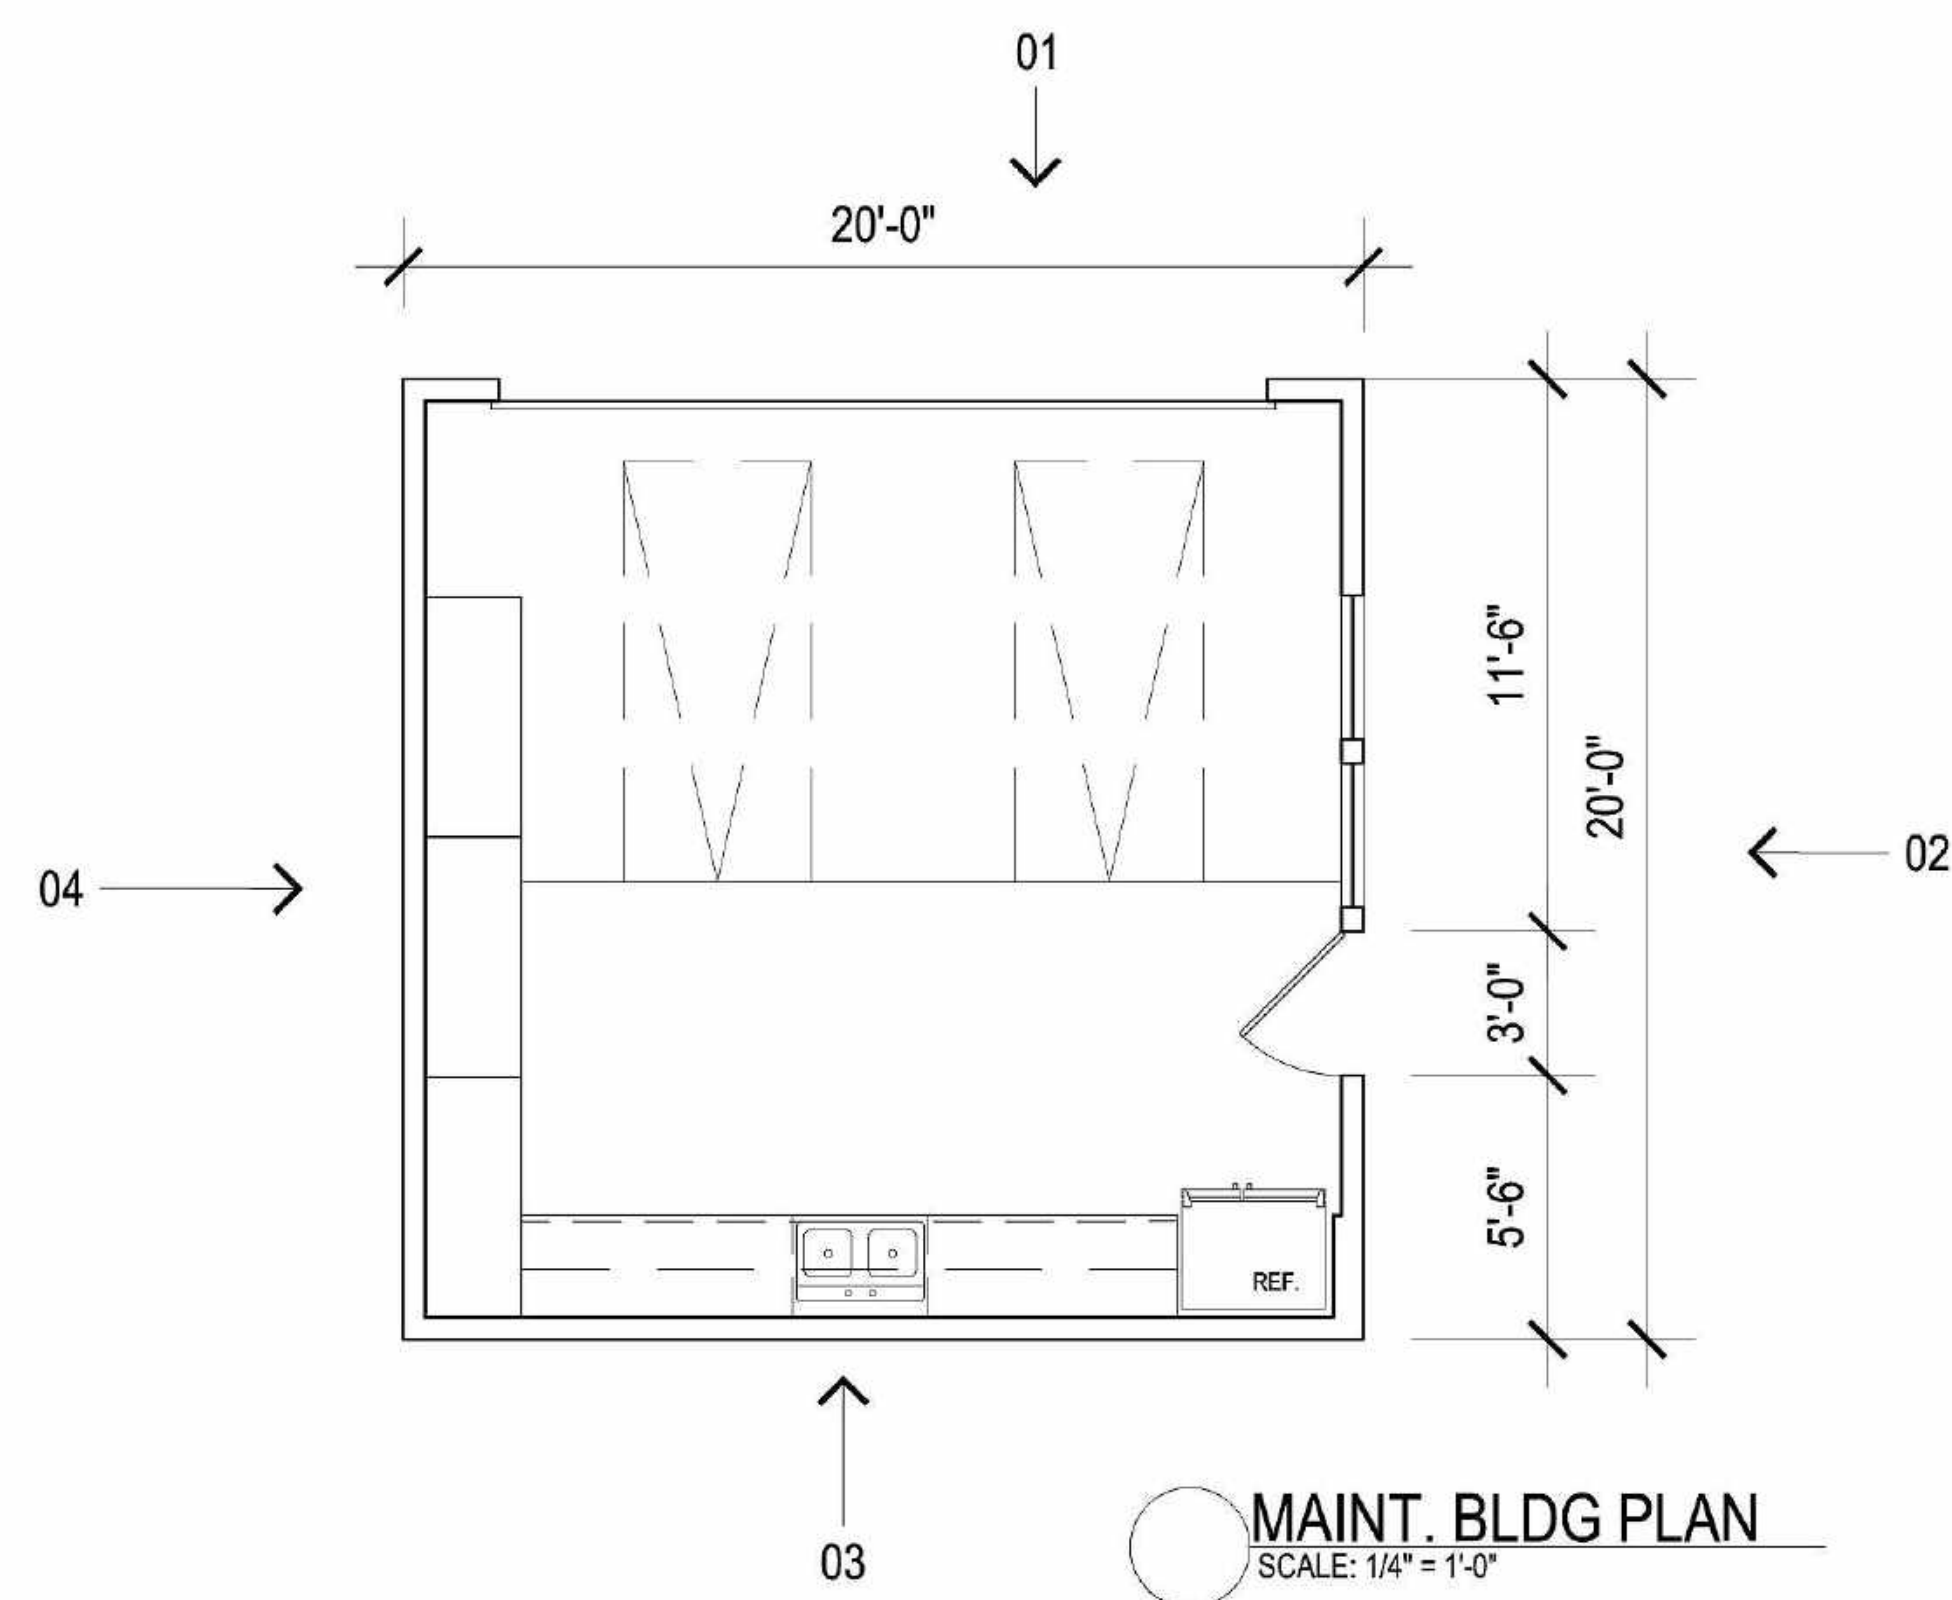








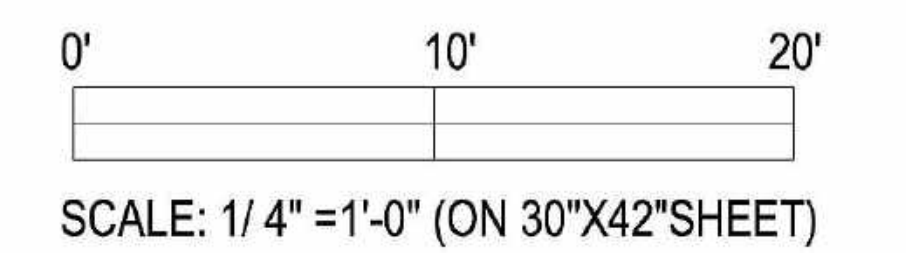

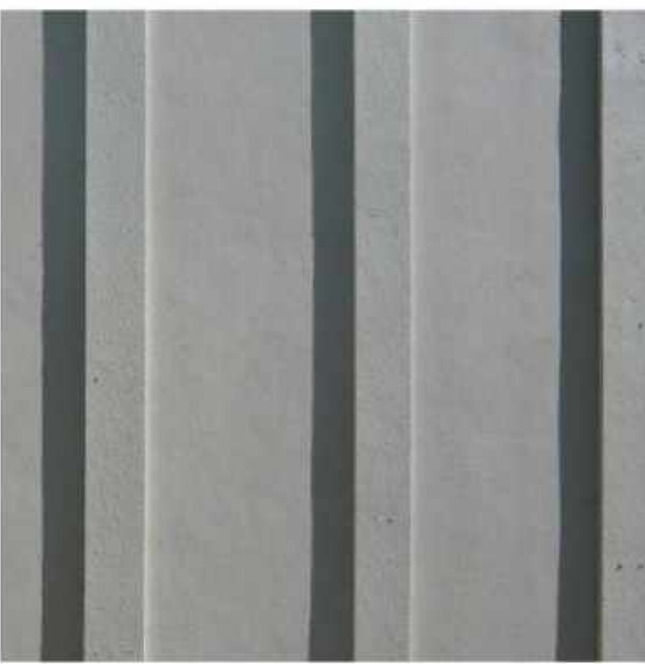

MAINT. BLDG PLAN
SCALE: 1/4" = 1'-0"

MATERIALS

- A: BOARD AND BATTEN
- B: HORIZONTAL SIDING
- C: SHINGLE ROOF
- D: AWNING
- E: VINYL WINDOW
- F: METAL RAILING
- G: WOOD
- H: LIGHTING FIXTURE



							
1. FIBER CEMENT VERTICAL SIDING JAMES HARDIE FINISH: TBD COLOR: VARIES, SEE LEGEND	2. FIBER CEMENT HORIZONTAL SIDING JAMES HARDIE FINISH: TBD COLOR: VARIES, SEE LEGEND	3. METAL ROOF ATAS STANDING SEAM COLOR: DOVE GREY OR SIMILAR	4. ROOF SHINGLE GAF TIMBERLINE ARMORSHIELD II COLOR: PEWTER GRAY	5. VINYL WINDOW MILGARD COLOR: BRONZE OR SIMILAR	6. VINYL WINDOW MILGARD COLOR: SILVER OR SIMILAR	7. PAINTED GARAGE DOOR COLOR: VARIES, SEE LEGEND	8. PAINTED TRIM BOARDS COLOR: VARIES, SEE LEGEND
							
9. WOOD COLOR: VARIES, SEE LEGEND	10. PAINTED METAL RAILING COLOR: VARIES, SEE LEGEND	11. STOREFRONT COLOR: BRONZE					

		
A. EXTERIOR PAINT SHERWIN WILLIAMS SW 6252 ICE CUBE	B. EXTERIOR PAINT SHERWIN WILLIAMS SW 7006 EXTRA WHITE	C. EXTERIOR PAINT SHERWIN WILLIAMS SW 7661 REFLECTION
		
D. EXTERIOR PAINT SHERWIN WILLIAMS SW 7505 MANOR HOUSE	E. EXTERIOR PAINT SHERWIN WILLIAMS SW 7069 IRON ORE	F. EXTERIOR PAINT SHERWIN WILLIAMS SW 7068 GRIZZLE GRAY
		
G. EXTERIOR PAINT SHERWIN WILLIAMS SW 6990 CAVIAR	H. EXTERIOR STAIN SHERWIN WILLIAMS SW 3504 WOODRIDGE	I. EXTERIOR STAIN SHERWIN WILLIAMS SW 3531 BLUE SHADOW



CLUBHOUSE - ELEVATION FACING PRIMARY ENTRY



CLUBHOUSE - SIDE ELEVATION SHOWING TRELLIS




15 - PLEX - SIDE ELEVATION
SID COMMONS
PETALUMA, CA
HPA# 15604



17 - PLEX - SIDE ELEVATION



MAINTENANCE - ENTRY ELEVATION

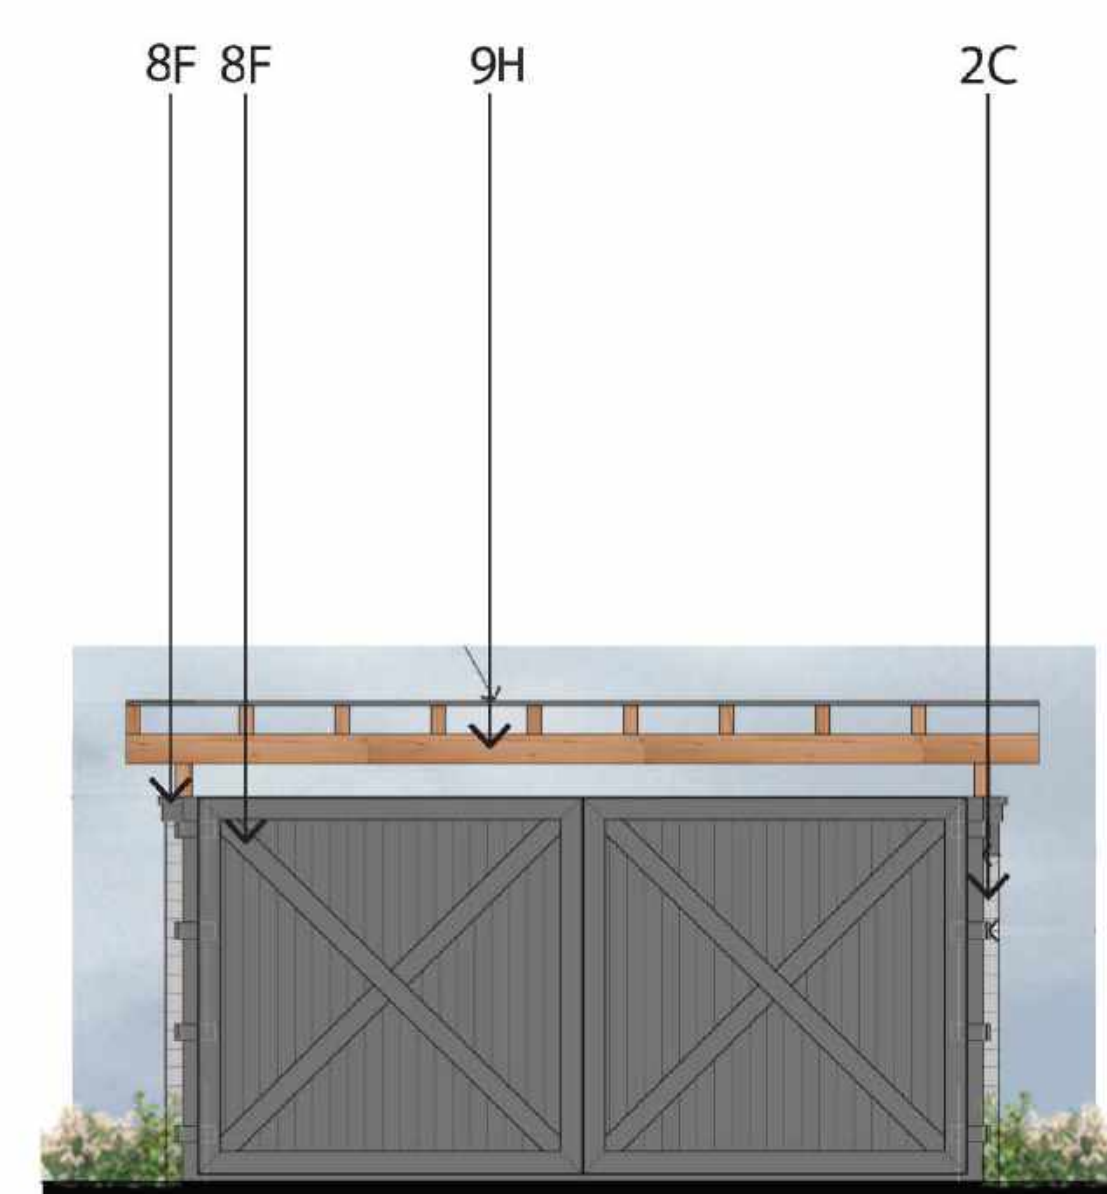

TRASH ENCLOSURE- FRONT ELEVATION



01 EAST ELEVATION: A-C
SCALE: 1" = 30'-0"
(ALONG GRAYLAWN STREET)



02 EAST ELEVATION: A-B
SCALE: 1/16" = 1'-0"



03 EAST ELEVATION: B-C
SCALE: 1/16" = 1'-0"






01 WEST ELEVATION: F-H
SCALE: 1" = 30'-0"
(ALONG RAILROAD)



02 WEST ELEVATION: F-G
SCALE: 1/16" = 1'-0"



03 WEST ELEVATION: G-H
SCALE: 1/16" = 1'-0"

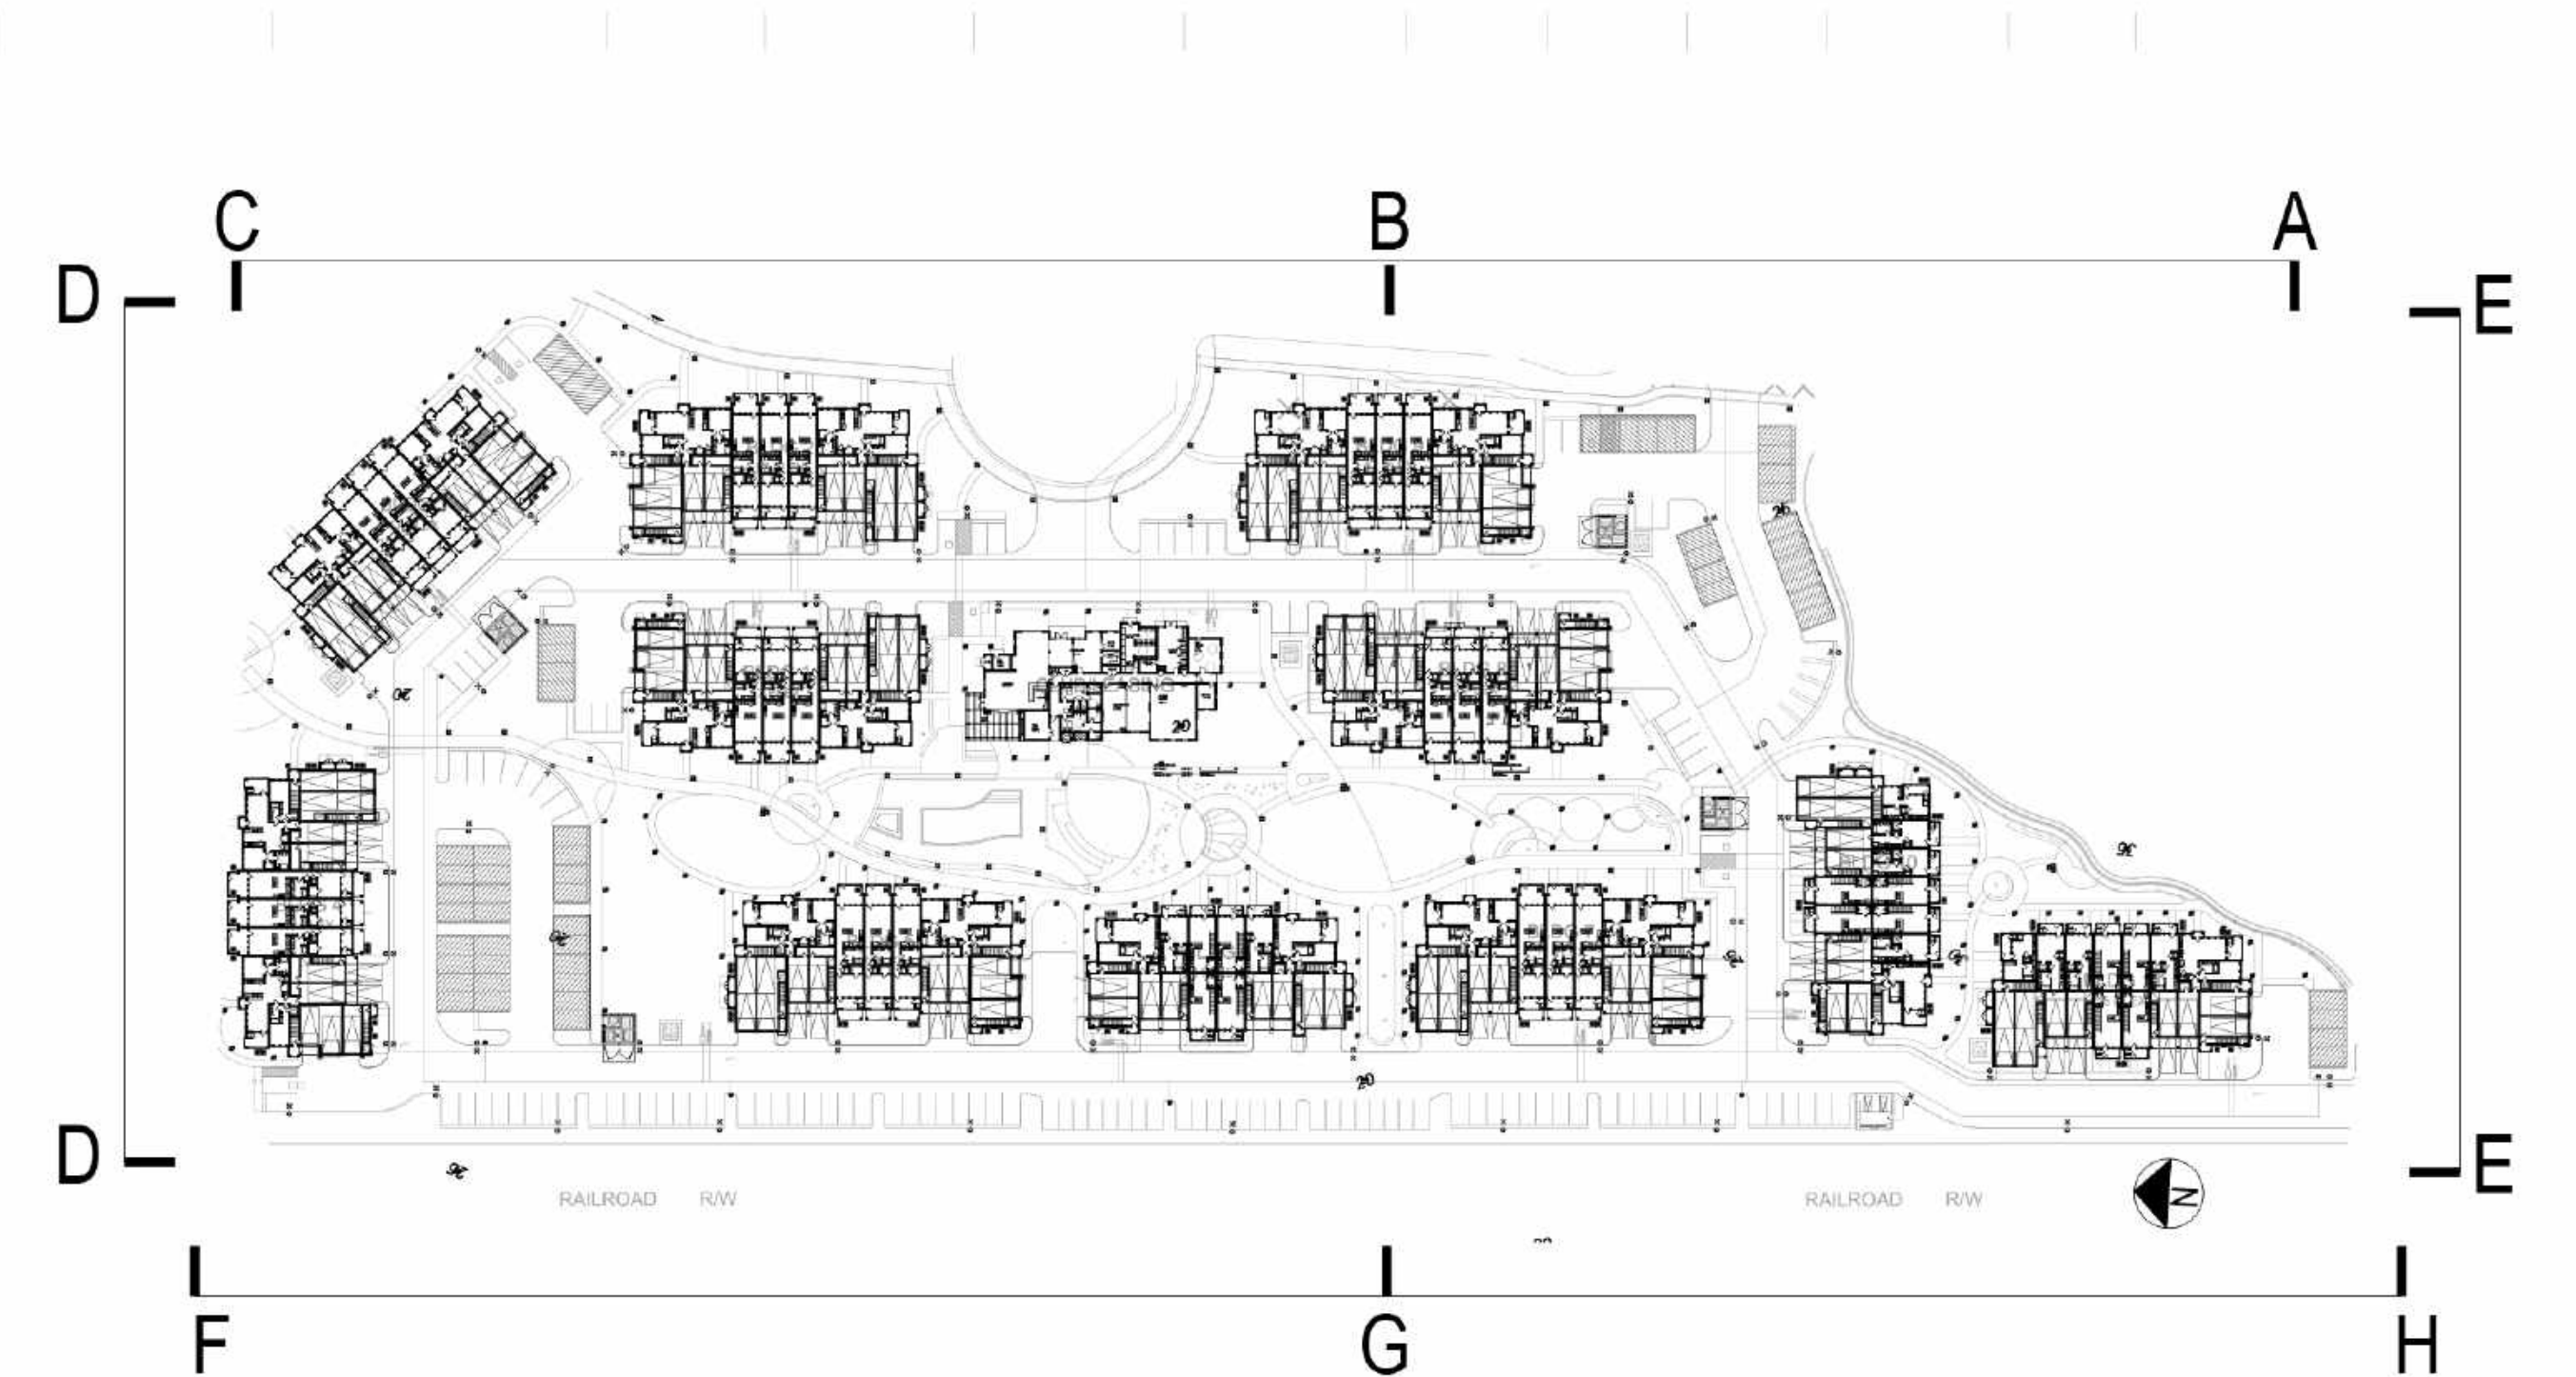



(FACING NEIGHBORING HOUSES)

Retaining wall

01 SOUTH ELEVATION: E-E
SCALE: 1/16" = 1'-0"



(FACING RIVER TRAIL)

03 NORTH ELEVATION: D-D
SCALE: 1/16" = 1'-0"





BAJA PRE-FABRICATED DOUBLE POST OR FULL CANTILEVER OFFSET TAPERED SOLAR CARPORTS COVERS ONE SINGLE ROWS


BAJA PRE-FABRICATED SINGLE POST BACK TO BACK SOLAR CARPORTS COVERS TWO SINGLE ROWS



MILGARD STYLE LINE SERIES VINYL WINDOW- SINGLE HUNG



Bronze

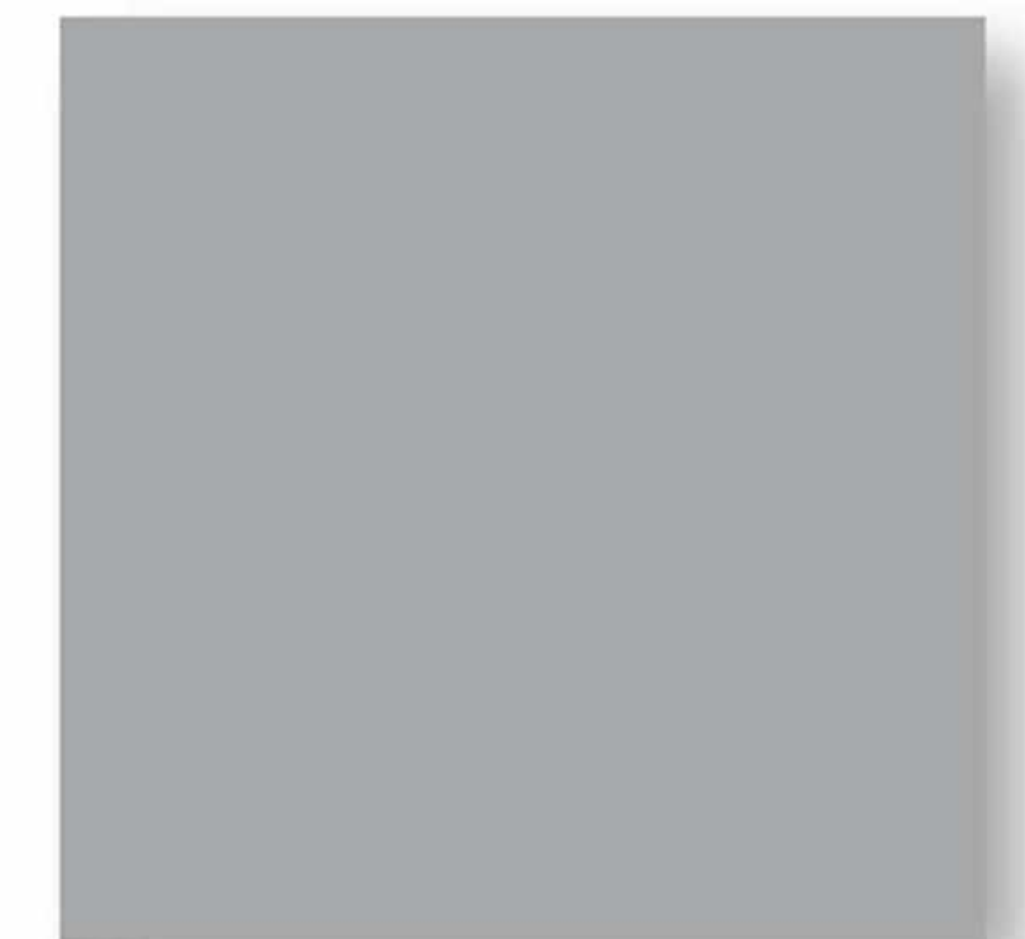

Silver