



Vicinity Map

Site Data

Parcel:
Address:
Zoning:
Lot Size:

Legal Description:

Existing Areas

House Footprint	=	sf
Garage Footprint	=	sf
Sheds Footprint	=	sf
Patio	=	sf
Driveway & Walkway	=	sf
Total	=	sf

Proposed Areas

ADU (Footprint)	=	sf
Patio	=	sf
Total	=	sf

Lot Coverage

Existing hard surfaces	=	sf
Current Principal & Accessory Structures	=	sf
Proposed Structure	=	sf
Total	=	sf

Proposed Lot Coverage =


LEGEND

	BUILDING		FENCE LINE
	RETAINING WALL		GAS LINE
	CENTERLINE ROW		WATER LINE
	ASPHALT SURFACE		SEWER LINE
	CONCRETE SURFACE		POWER (OVERHEAD)
	PAVER SURFACE		POWER POLE W/ LIGHT
	POST		OIL FILL CAP
	POWER METER		TREE (AS NOTED)

NOTE: NO TREE REMOVAL PROPOSED AS PART OF THIS PERMIT.

STORMWATER SURFACE CALCULATIONS:
PROPOSED ADU - SF

TOTAL: - SF

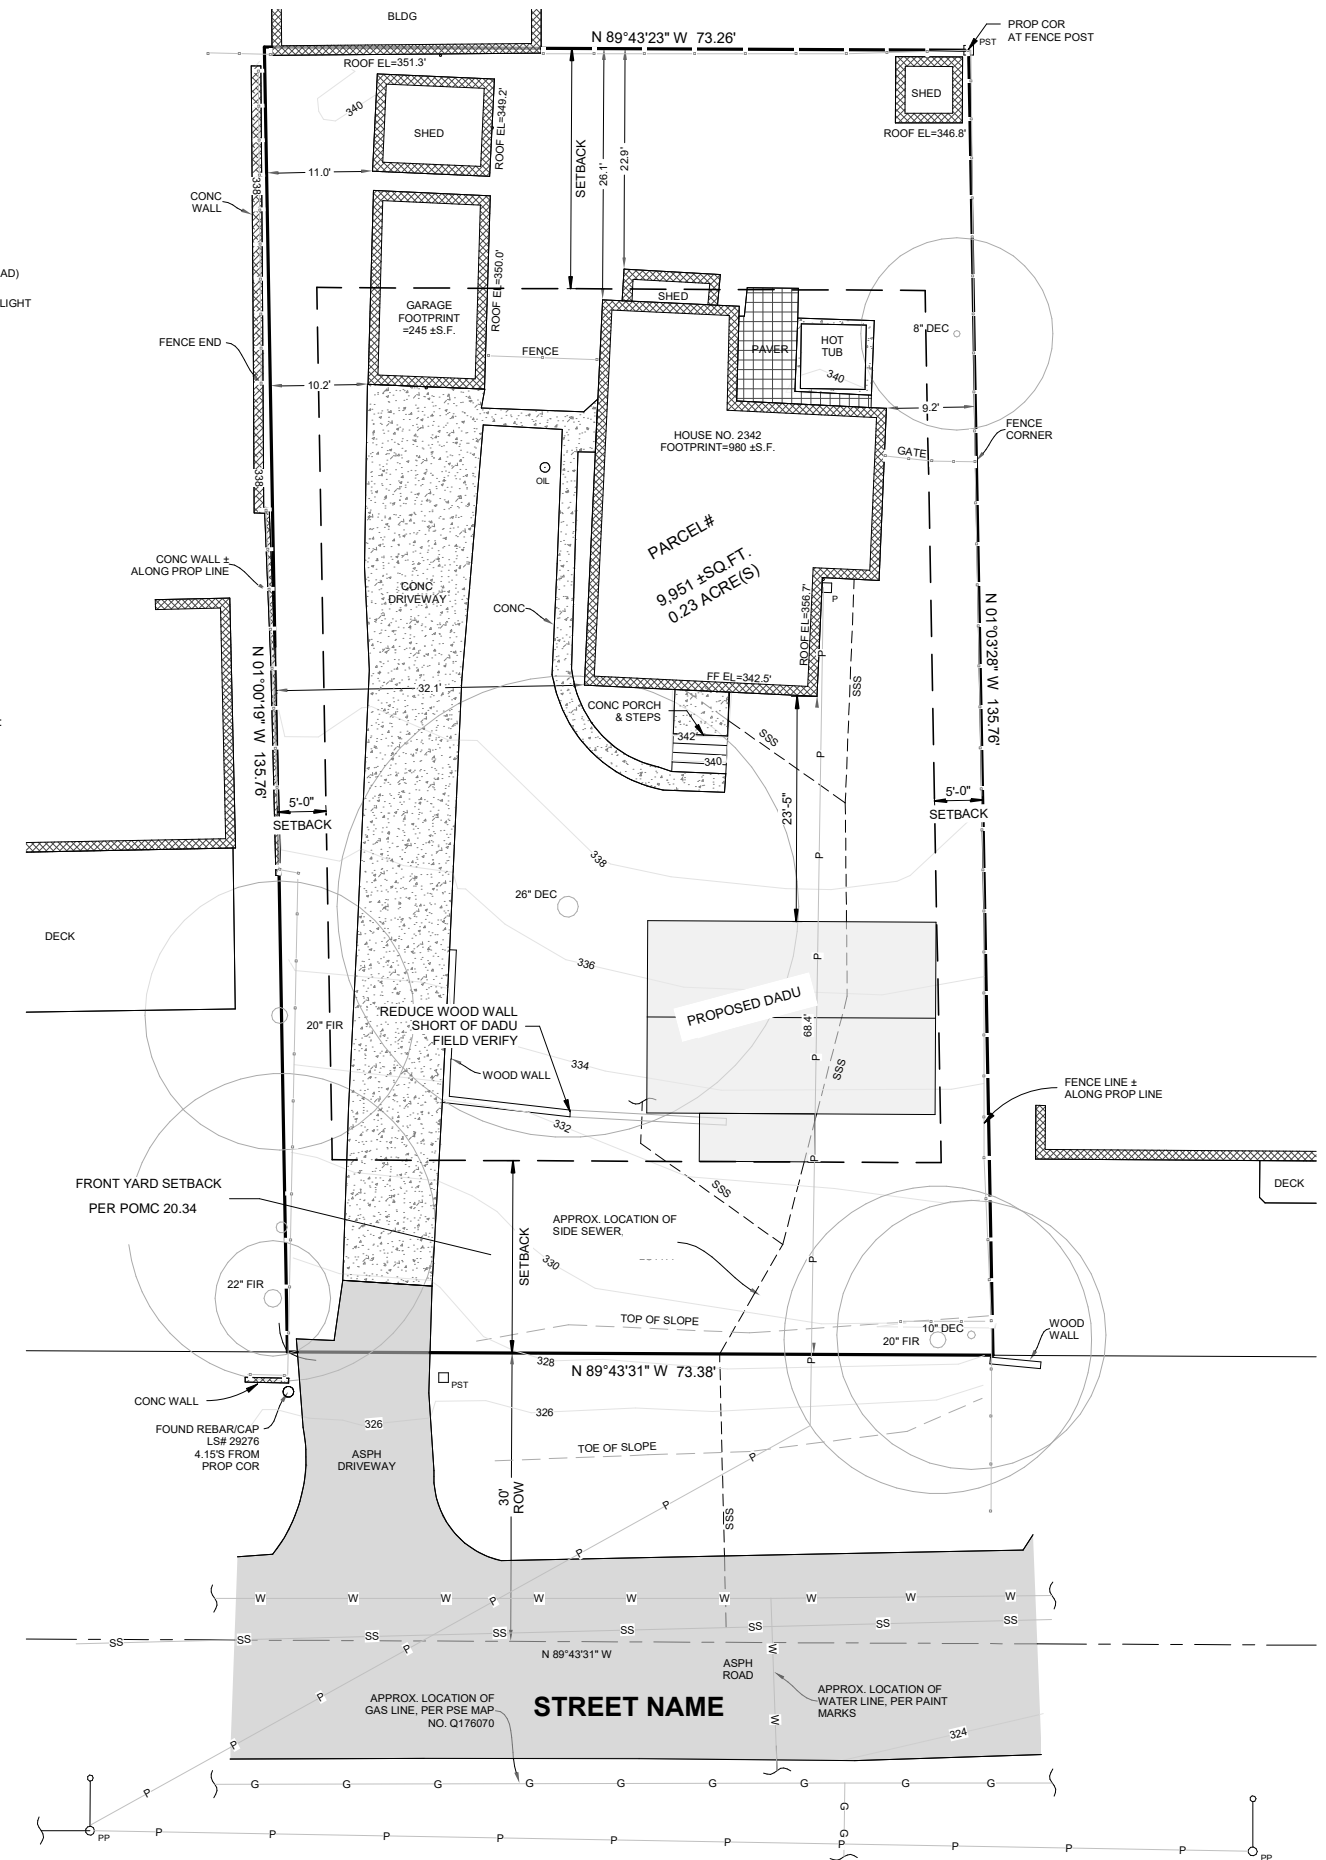

1 Site Plan
C101 1" = 10'-0"

OWNER/PROJECT NAME

Site Address:

Project Number:

Owner Address:

Parcel Number:

Site Plan

Designed By:
Drawn By:
Date:

C101