


INTERIOR WALL KEY

	1-HR RATED WALL, TERMINATE 4" ABOVE RATED CEILING
	FRAMED WALL, EXTEND WALL TO DECK ABOVE
	1-HR RATED WALL, EXTEND TO DECK ABOVE
	CONCRETE WALL, EXTEND TO DECK ABOVE (SEE STRUCTURAL)

SEE SHEET A11 FOR WALL TYPES

FIRST FLOOR
SCALE: 1/8" = 1'-0"

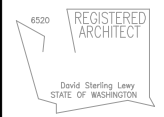


A S S O C I A T E S
148 FIRST STREET BREMERTON, WA 98537
(360) 479-5600 FAX 479-5605
65 MARION STREET SEATTLE, WA 98104
(206) 622-6221



**PORT ORCHARD
MUNICIPAL BUILDING
PORT ORCHARD, WA.
FIRST FLOOR PLAN**

PRINCIPAL IN CHARGE:
R. BROTT
PROJECT ARCHITECT:
D. LEWY
PROJECT MANAGER:
D. LEWY
DRAWN BY:
M. MANUEL/B.C.S.
PROJECT DATE:
1/27/98
REVISIONS:

JOB NO.
FOP02
DWG NO.
A-4
SHT NO. 14 OF 105

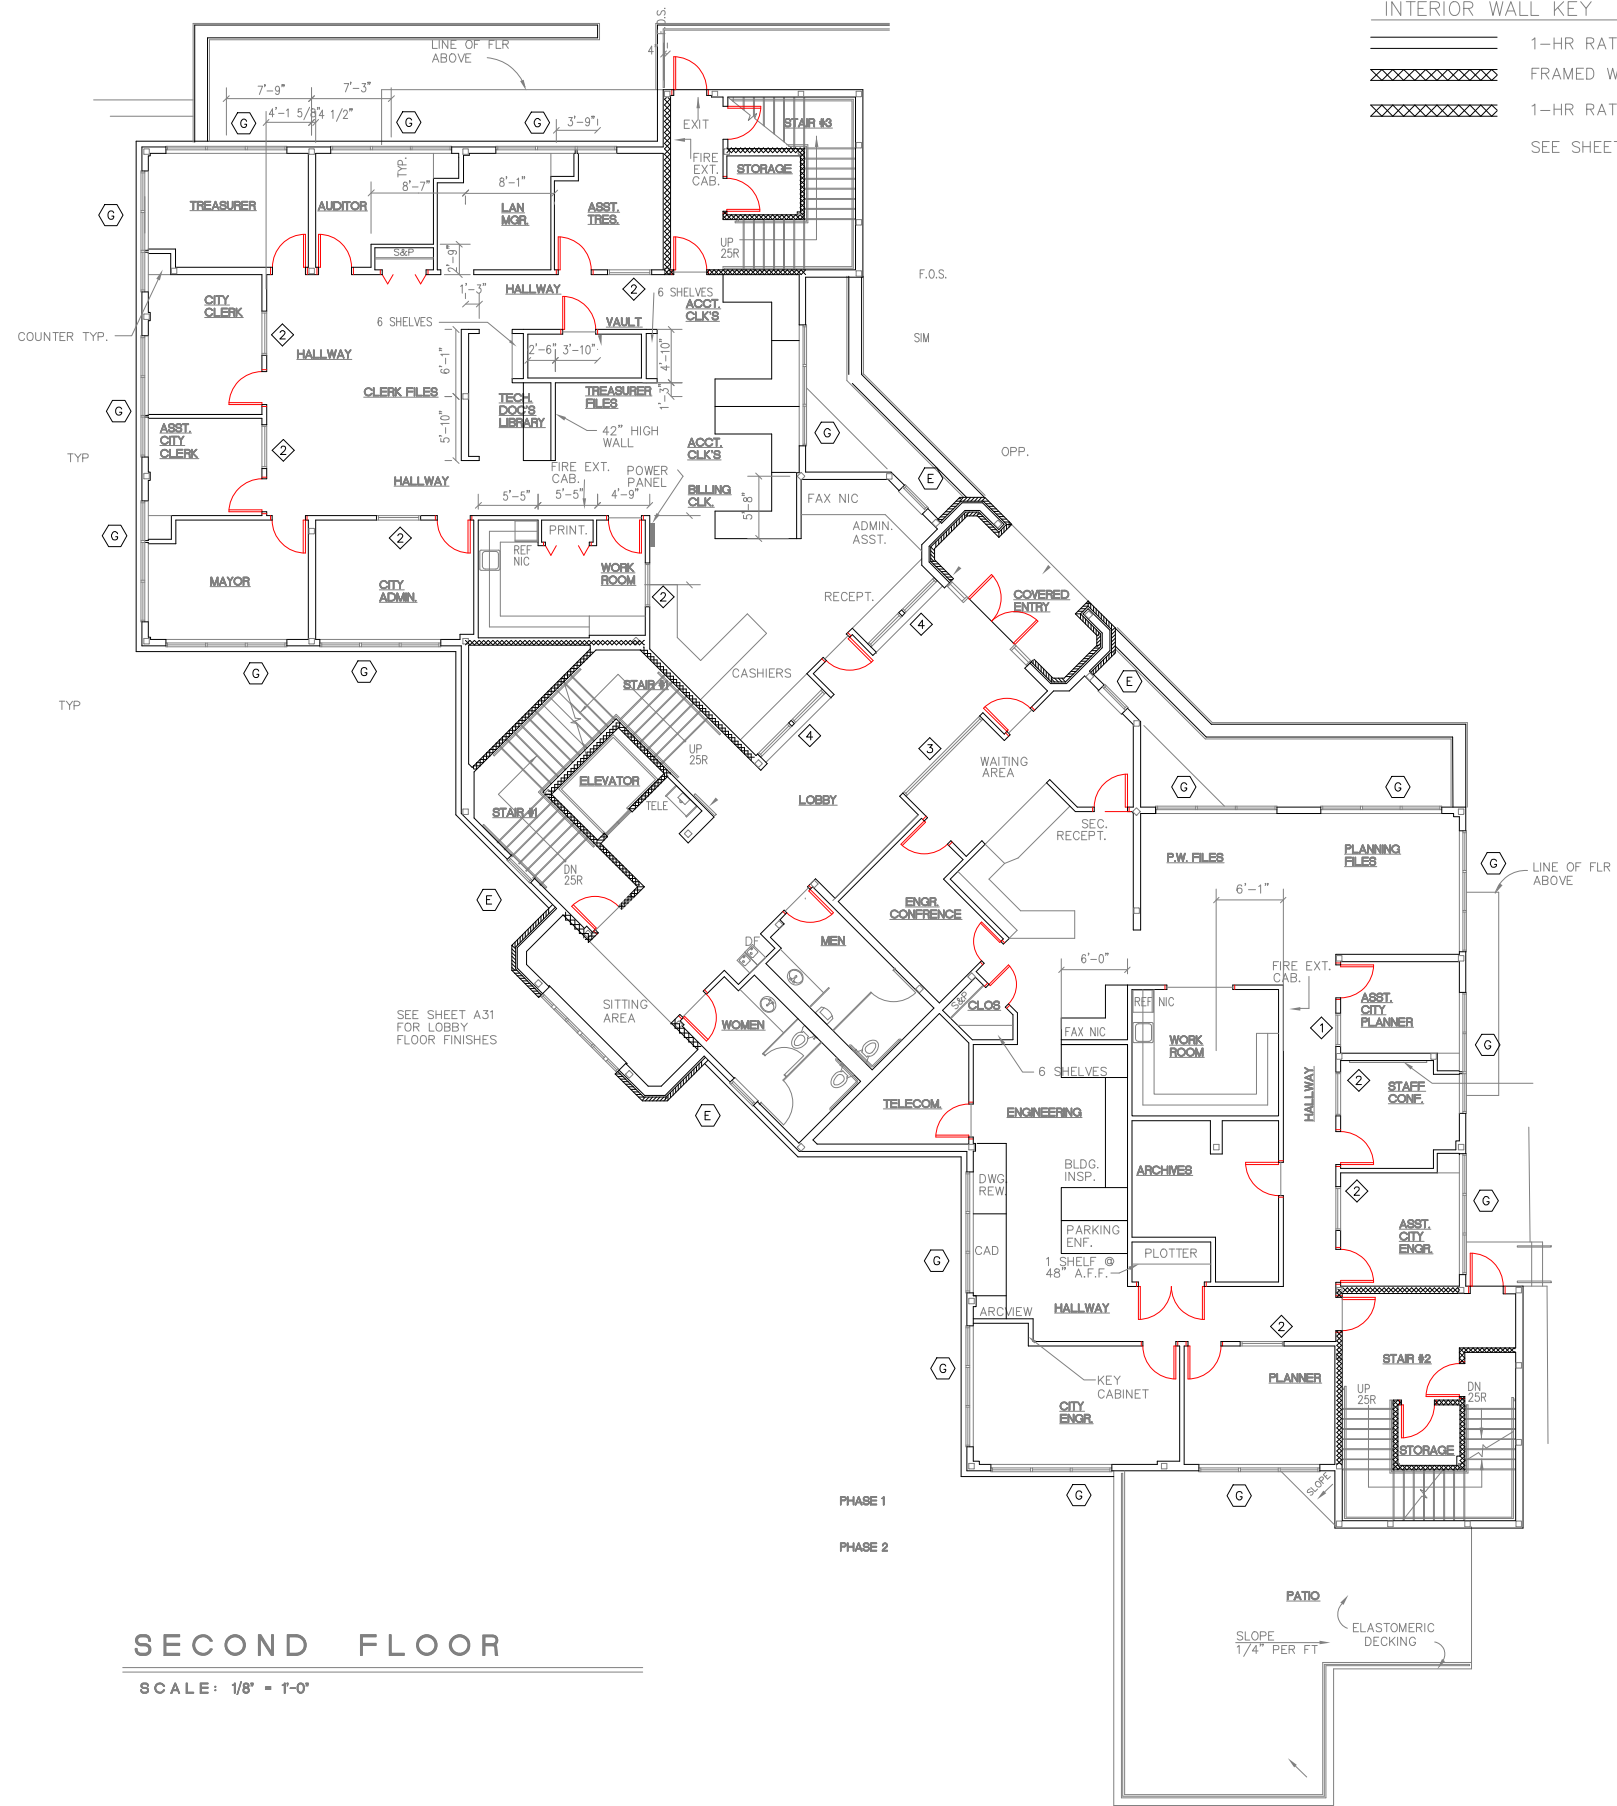


INTERIOR WALL KEY

- 1-HR RATED WALL, TERMINATE 4" ABOVE RATED CEILING
- ==== 1-HR RATED WALL, EXTEND WALL TO DECK ABOVE
- ===== 1-HR RATED WALL, EXTEND TO DECK ABOVE

SEE SHEET A11 FOR WALL TYPES

SECOND FLOOR
SCALE: 1/8" = 1'-0"

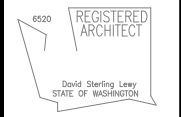


ART ANDERSON
A S S O C I A T E S
148 FIRST STREET BREMERTON, WA 98537
(360) 479-5600 FAX 479-5605
65 MARION STREET SEATTLE, WA 98104
(206) 622-6221



**PORT ORCHARD
MUNICIPAL BUILDING
PORT ORCHARD, WA.
SECOND FLOOR PLAN**

PRINCIPAL IN CHARGE:
R. BROTT
PROJECT ARCHITECT:
D. LEWY
PROJECT MANAGER:
D. LEWY
DRAWN BY:
ANTHONY/MANUEL
PROJECT DATE:
1/27/98
REVISIONS:

JOB NO.
FOP02
DWG NO.
A-6
SHT NO. 16 OF 105

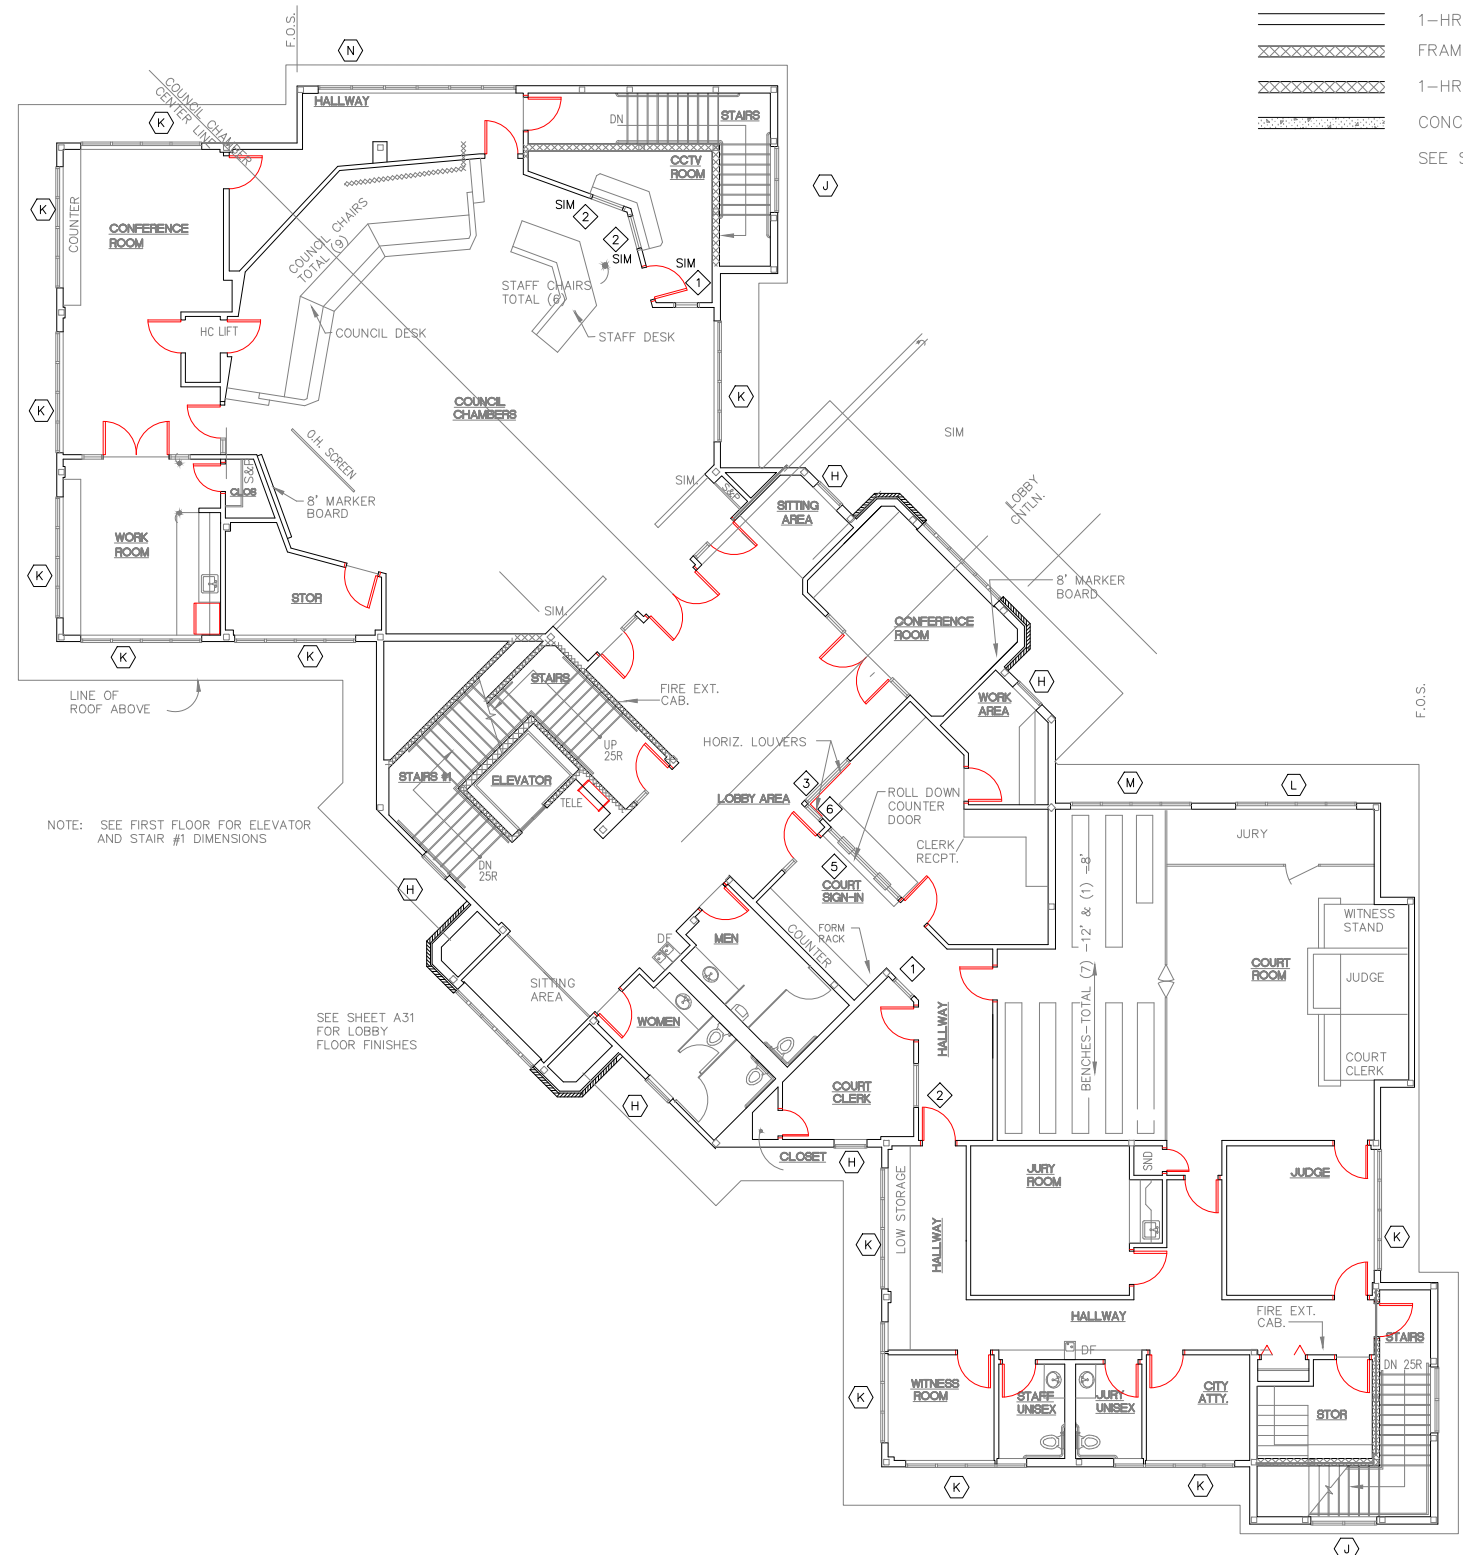


- INTERIOR WALL KEY**
- 1-HR RATED WALL, TERMINATE AT RATED CEILING
 - FRAMED WALL, EXTEND WALL TO DECK ABOVE
 - 1-HR RATED WALL, EXTEND TO DECK ABOVE
 - CONCRETE WALL, EXTEND TO DECK ABOVE
 - SEE SHEET A11 FOR WALL TYPES

NOTE: HC LIFT 304 ROOM DIMENSIONS MAY VARY SLIGHTLY TO ACCOMMODATE LIFT SIZE

NOTE: SEE FIRST FLOOR FOR ELEVATOR AND STAIR #1 DIMENSIONS

SEE SHEET A31 FOR LOBBY FLOOR FINISHES

THIRD FLOOR
SCALE: 1/8" = 1'-0"

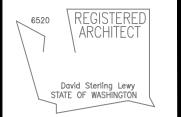

ART ANDERSON
A S S O C I A T E S
148 FIRST STREET BREMERTON, WA 98537
(360) 479-5600 FAX 479-5605
65 MARION STREET SEATTLE, WA 98104
(206) 622-6221



**PORT ORCHARD MUNICIPAL BUILDING
PORT ORCHARD, WA.
THIRD FLOOR PLAN**

PRINCIPAL IN CHARGE:
R. BROTT
PROJECT ARCHITECT:
D. LEWY
PROJECT MANAGER:
D. LEWY
DRAWN BY:
M. MANUEL
PROJECT DATE:
1/27/98
REVISIONS:

JOB NO.
FOP02
DWG NO.
A-8
SHT NO. 18 OF 105