

STATE OF
WASHINGTON
REGISTERED
LANDSCAPE ARCHITECT
EJW
ERIC J. WILLIAMS
CERTIFICATE NO. 775

Payseno Lane Apartments-Phase 2
FOR: DAVE BURK
7583 CLOVER VALLEY ROAD SE
PORT ORCHARD, WA 98367

RECEIVED
Permit Center
JUL 08, 2021
City of Port Orchard
Community Development



Eric J. Williams, Landscape Architect
LANDSCAPE ARCHITECTURE SITE PLANNING
2008 NORTH CEDAR STREET
253-378-4173
westudio70@yahoo.com

Drawing:
**LANDSCAPE
PLAN**

Date: 6-28-2021
Job #: payseno-1-2021
Design: EJW
Drawn: EJW
Check:
Revisions:

Sheet:

L1.0

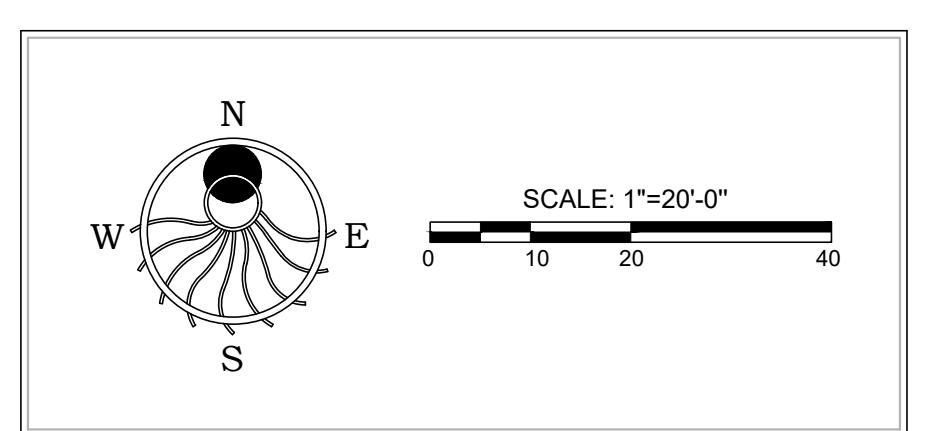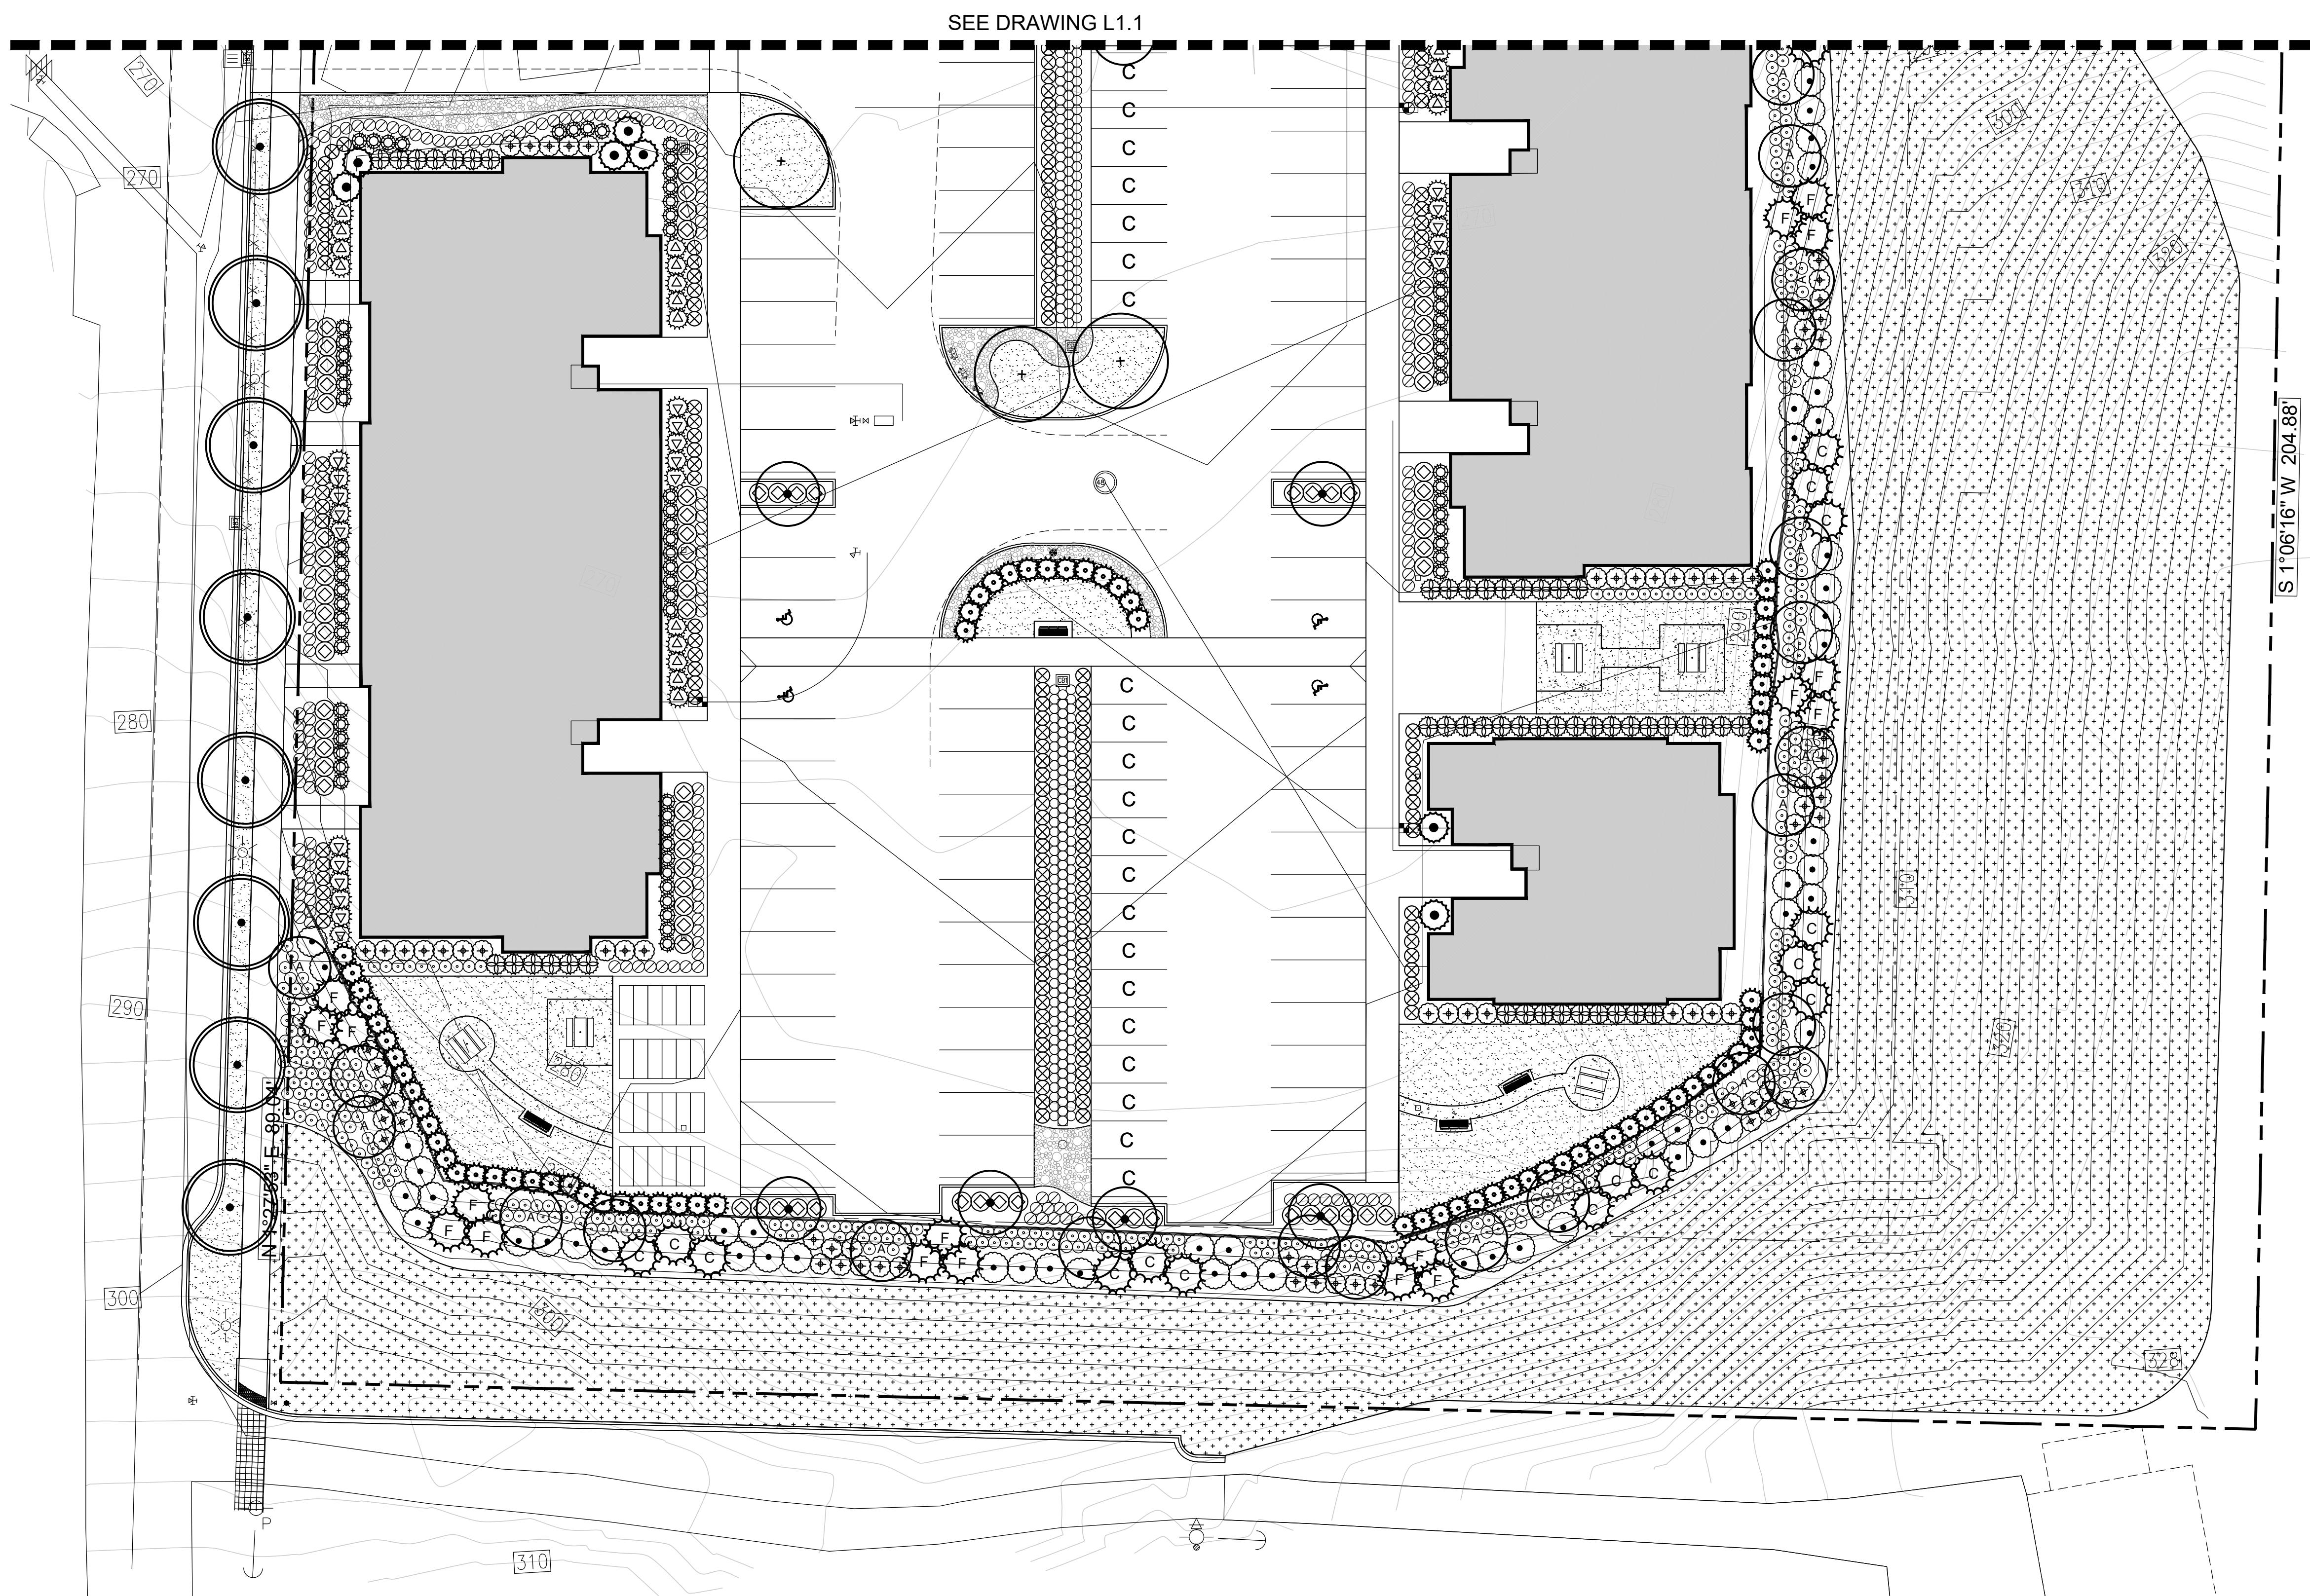

STATE OF
WASHINGTON
REGISTERED
LANDSCAPE ARCHITECT
E.J.W.
ERIC J. WILLIAMS
CERTIFICATE NO. 775

Payseno Lane Apartments-Phase 2

FOR: DAVE BURK
7583 CLOVER VALLEY ROAD SE
PORT ORCHARD, WA 98367

Eric J. Williams, Landscape Architect
LANDSCAPE ARCHITECTURE SITE PLANNING
2008 NORTH CEDAR STREET
253-678-4173
westside70@yahoo.com



RECEIVED
Permit Center
JUL 08, 2021
City of Port Orchard
Community Development

Drawing:
LANDSCAPE
PLAN

Date: 6-28-2021
Job #: payseno-1-2021
Design: EJW
Drawn: EJW
Check:
Revisions:

Sheet:

L1.1

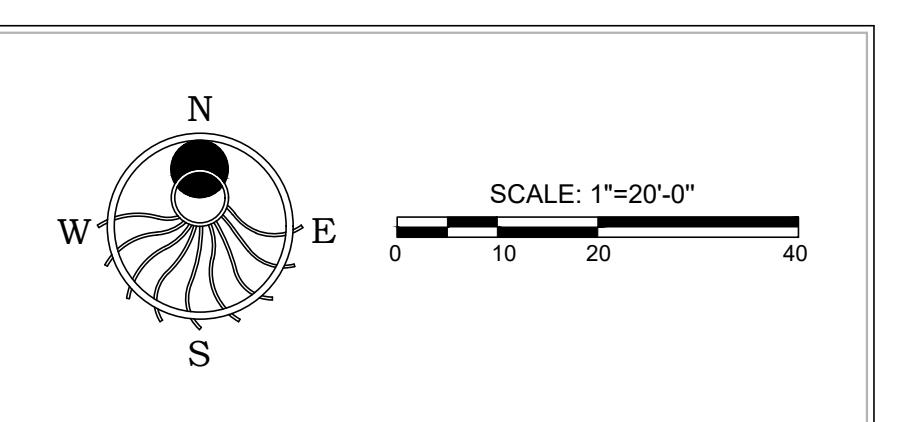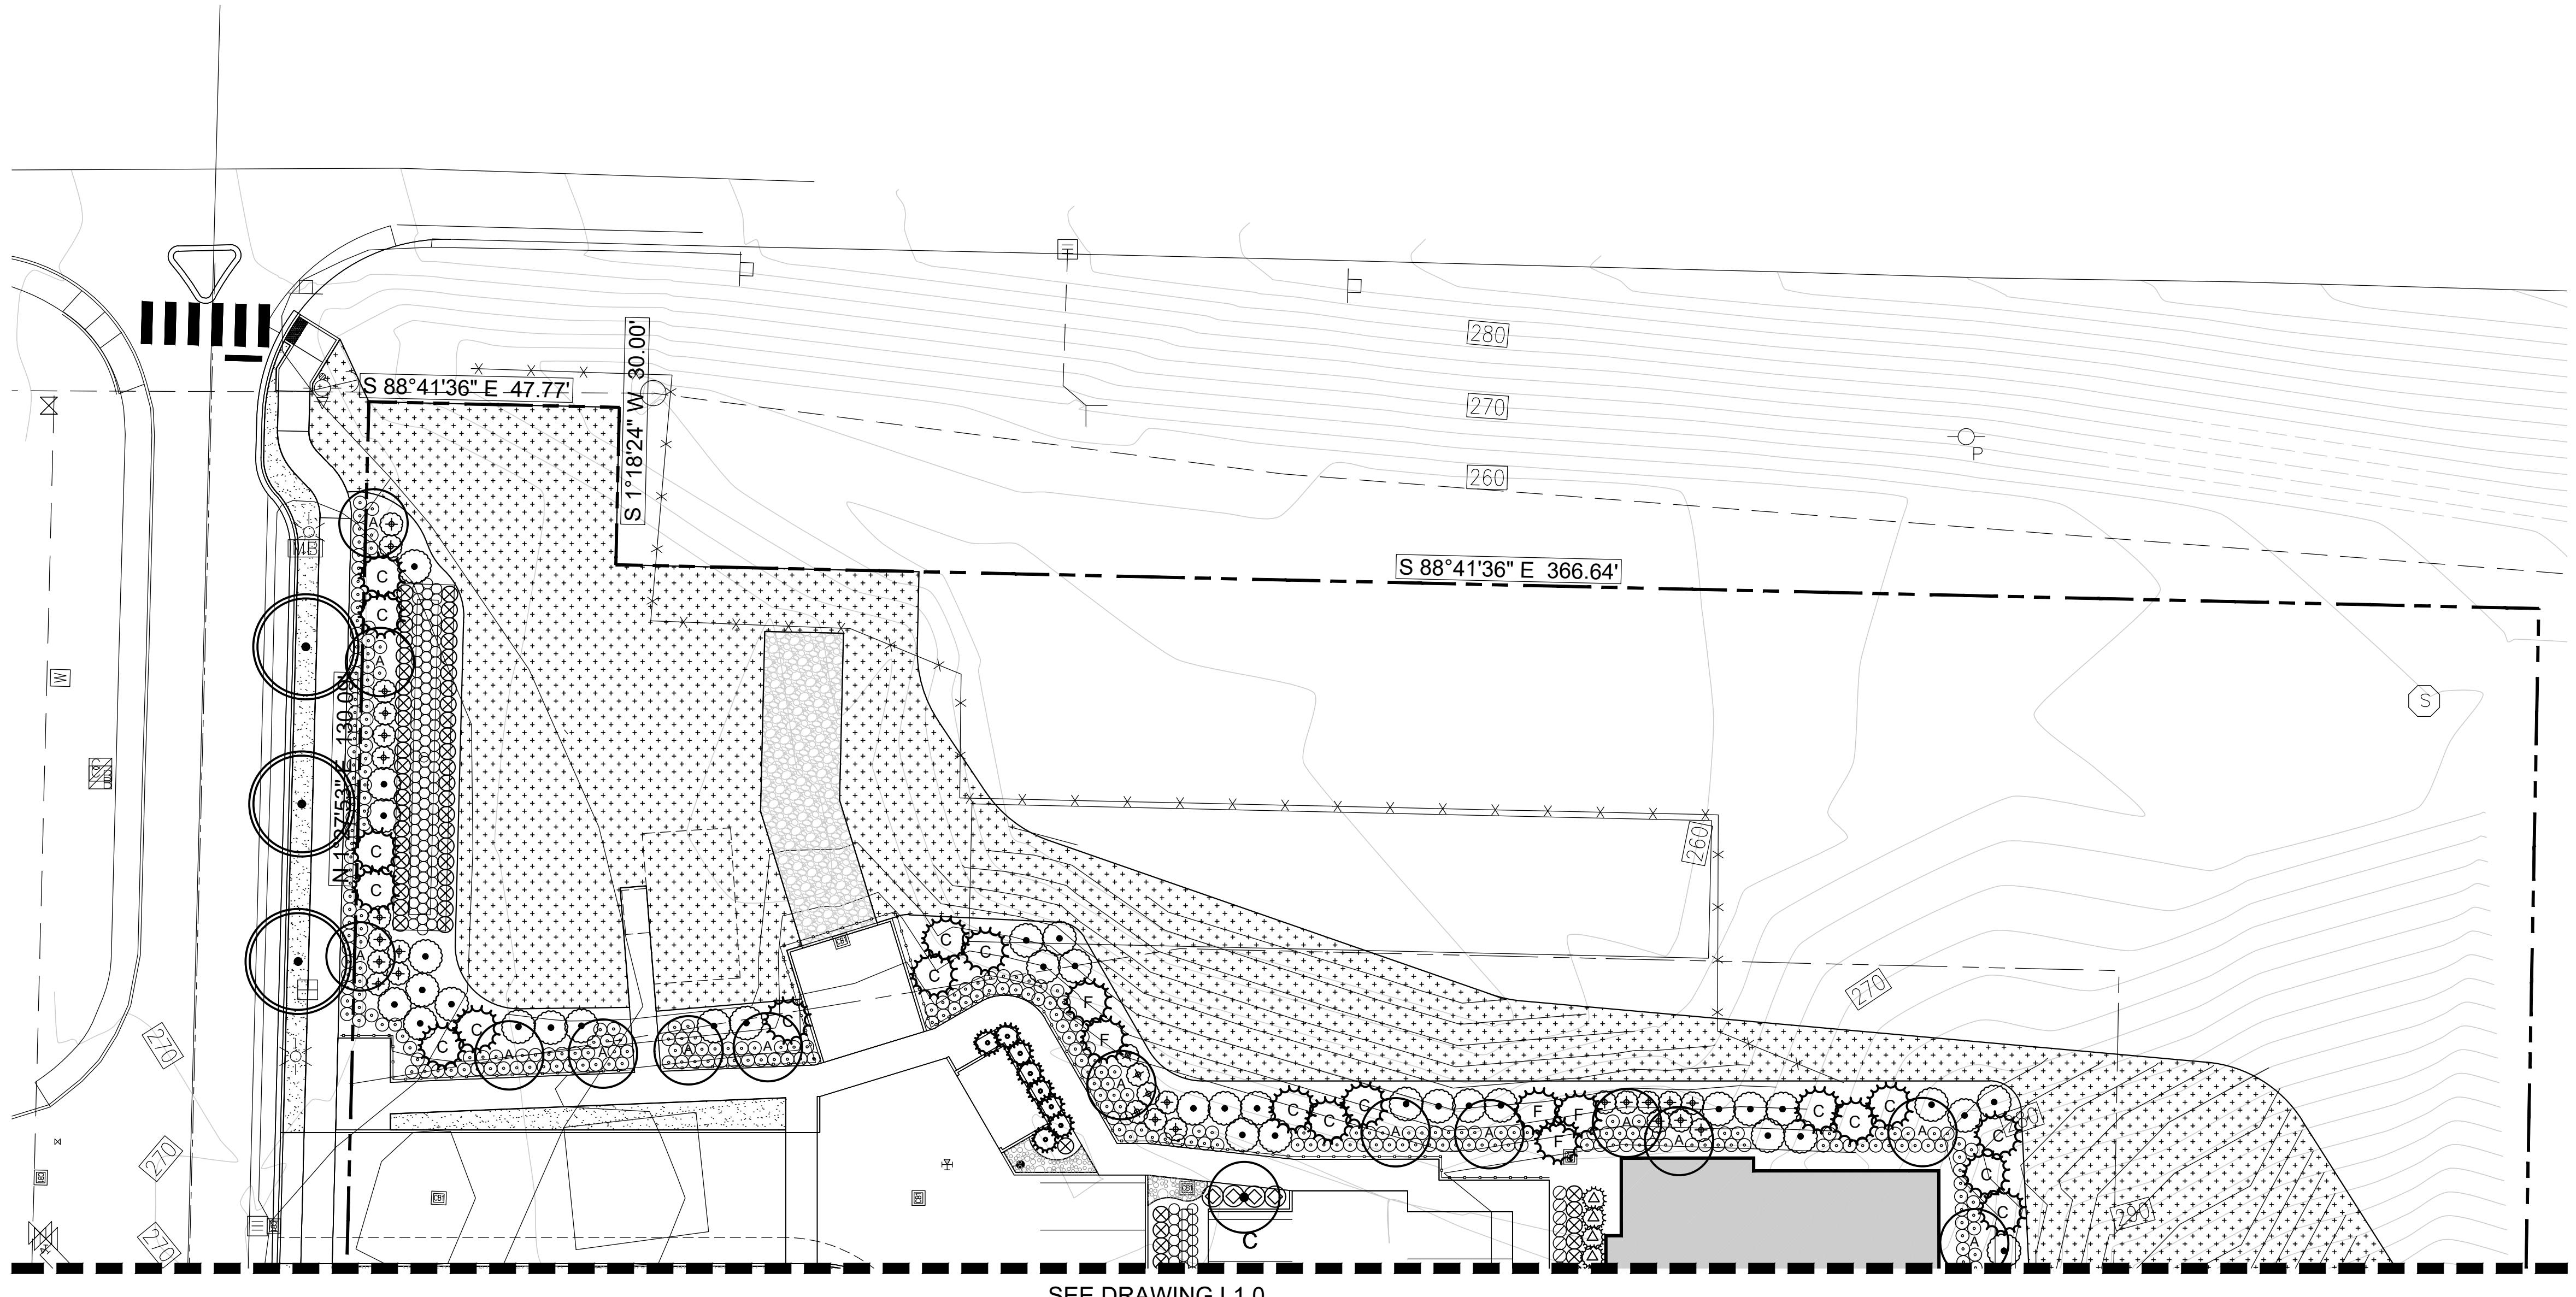



Payseno Lane Apartments-Phase 2

FOR: DAVE BURK
7583 CLOVER VALLEY ROAD SE
PORT ORCHARD, WA 98367



Drawing:
PLANT LEGEND AND IMAGES

Date: 6-28-2021
Job #: payseno-1-2021
Design: EJW
Drawn: EJW
Check:
Revisions:

Sheet:

L1.2

PLANT LEGEND

QTY	BOTANICAL NAME	COMMON NAME	SIZE & SPACING
TREES			
11	ACER X FREEMANII 'JEFFERSRED'	AUTUMN BLAZE MAPLE	2" CALIPER, 30' O.C., 5' GRAFT
3	BETULA JACQUEMONTII	HIMALAYAN WHITE BIRCH	2" CALIPER, 30' O.C., 5' GRAFT
33	ACER CIRCINATUM	VINE MAPLE	6'-8' HT., B&B, 3 -STEM MIN.
7	LAGERSTROEMIA X FAURIET 'ARAPANO'	ARAPANO CRAPE MYRTLE	2" CALIPER, SPACING PER PLAN
82	CUPRESSUS ARIZONICA VAR. GLABRA	BLUE ICE SMOOTH CYPRESS	6'-8' HEIGHT, SPACING PER PLAN
23	PSEUDOTSUGA MENZIESII	DOUGLAS FIR	6'-8' HEIGHT, 8' O.C SPACING
34	THUJA PLICATA	WESTERN RED CEDAR	6'-8' HEIGHT, 8' O.C SPACING
7	CRYPTOMERIA JAPONICA 'SEKKAN-SUGI'	JAPANESE CEDAR	6'-8' HEIGHT, 6' O.C SPACING
SHRUBS			
87	MYRICA CALIFORNICA	PACIFIC WAX MYRTLE	3 GALLON, 6' O.C. SPACING
40	ESCALLONIA EXONIENSIS 'FRADESII'	PINK PRINCESS ESCALLONIA	3 GALLON, 4' O.C. SPACING
49	NANDINA DOMESTICA 'FIRE POWER'	FIRE POWER HEAVENLY BAMBOO	3 GALLON, 4' O.C. SPACING
106	RHODODENDRON 'ANAH KRUSCHKE'	CHRISTMAS CHEER RHODIE	3 GALLON, 4' O.C. SPACING
83	AZALEA 'HINO CRIMSON'	HINO CRIMSON AZALEA	2 GALLON, 3' O.C. SPACING
195	CORNUS SERICEA 'KELSEYI'	KELSEY DOGWOOD	2 GALLON, 3' O.C. SPACING
71	CALAMAGROSTIS 'KARL FOERSTER'	KARL FOERSTER FEATHER REED GRASS	2 GALLON, 3' O.C. SPACING
GROUNDCOVER			
201	ARCTOSTYPYLOS UVA-URSI	KINNIKINICK	1 GALLON, 30" O.C. SPACING
644	Gaultheria shallon	SALAL	1 GALLON, 30" O.C. SPACING
328	CAREX OBNUPTA	SLOUGH SEDGE	1 GALLON, 24" O.C. SPACING
DECORATIVE DRAIN ROCK			
4" DEPTH W/ NON-WOVEN FABRIC BELOW			
HYDROSEED MIXES			
SPECIAL SUN MIXTURE			
PERENNIAL RYEGRASS FINE FESCUE		80% 20%	BY COUNTRY GREEN TURF FARMS 8 LBS PER 1000 SQ. FT.
WSDOT EROSION CONTROL MIXTURE			
PERENNIAL RYEGRASS CREEPING RED FESCUE COLONIAL BENTGRASS WHITE CLOVER		40% 40% 10% 10%	BY COUNTRY GREEN TURF FARMS SEEDING RATE: 120 LBS PER ACRE
SITE FEATURES			
PICNIC TABLE			
BENCH			

LANDSCAPE NOTES AND SOIL QUALITY

1. PROVIDE LANDSCAPE PLANTING TO SCREEN ALL OUTDOOR UTILITY EQUIPMENT. PLANT OPTIONS INCLUDE: BLUE ICE ARIZONA CYPRESS, PURPLE ROCK ROSE, PINK PRINCESS ESCALLONIA, OR PACIFIC WAX MYRTLE.
2. LANDSCAPE AREAS SHOULD BE DEEP-TILLED TO A DEPTH OF AT LEAST TWELVE (12) INCHES TO FACILITATE DEEP WATER PENETRATION AND SOIL OXYGENATION. PROVIDE SOIL AMENDMENTS ENCOURAGED TO IMPROVE WATER DRAINAGE, MOISTURE PENETRATION OR WATER-HOLDING CAPACITY. FOR ALL NEWLY LANDSCAPED AREAS ORGANIC MATTER SHOULD BE INCORPORATED TO A DEPTH OF FOUR (4) TO SIX (6) INCHES TO FACILITATE DEEP WATER PENETRATION AND SOIL OXYGENATION.
3. CONTRACTOR SHALL PROVIDE 4" DEPTH IMPORTED TOPSOIL AT SEED MIX AREAS AND 9" DEPTH IMPORTED TOPSOIL AT ALL LANDSCAPE PLANTING AREAS.
4. COMPACT ALL SEED MIX AREAS IN TWO DIRECTIONS WITH ROLLER PRIOR TO HYDROSEEDING.
5. IMPORTED TOPSOIL SHALL BE 3-WAY MIX.
6. CONTRACTOR SHALL PROVIDE 2" DEPTH FINE COMPOST MULCH THROUGHOUT LANDSCAPE PLANTING AREAS.
7. CONTRACTOR SHALL GUARANTEE ALL PLANT MATERIALS FOR A PERIOD OF (1) ONE YEAR FROM TIME OF COMPLETION OF WORK.
8. TREES PLANTED FIVE FEET OR LESS FROM PAVED SURFACES SHALL BE PLANTED WITH ROOT CONTROL BARRIER.

PLANT IMAGES



RECEIVED
Permit Center
JUL 08, 2021
City of Port Orchard
Community Development