



1 SITE PLAN  
 A1.0 SCALE: 1/8" = 1'-0"

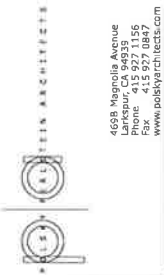

**BROOKDALE APARTMENTS**

1552 Lincoln Avenue  
 San Rafael, CA  
 APR 011-074-04/05

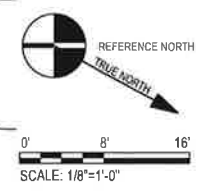


DATE	DESCRIPTION	BY
2/14/2017	DESIGN PREPARED	AK

**SITE PLAN**



DATE: 8/2/21  
 DRAWN: KH  
 JOB #: 2026  
 SCALE: NOTED

**A1.0**

4608 Ingrid Avenue  
 San Rafael, CA 94903  
 Phone: 415.827.1156  
 www.jtravisarchitects.com

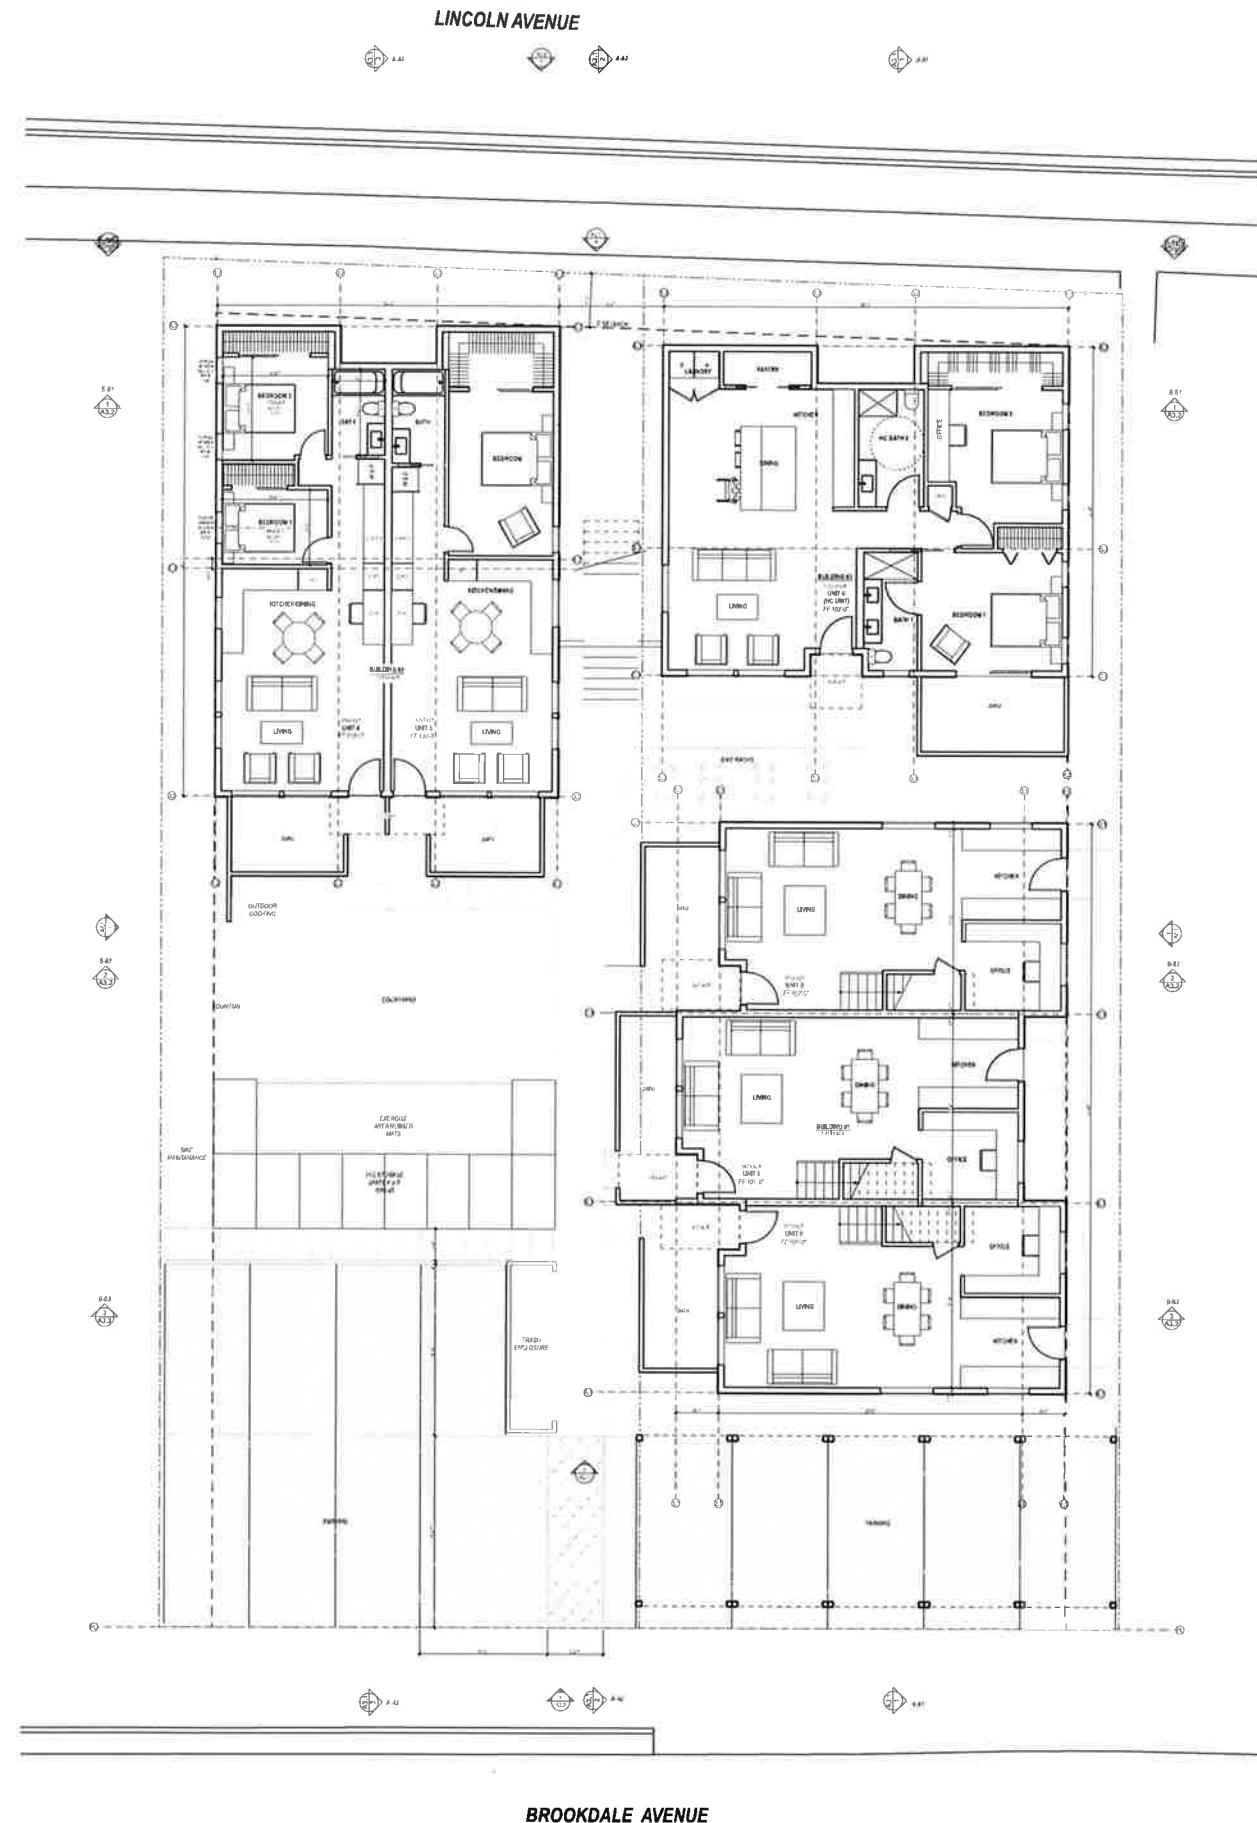


**1**  
A1.1 PROPOSED FIRST FLOOR PLAN  
SCALE: 1/8" = 1'-0"

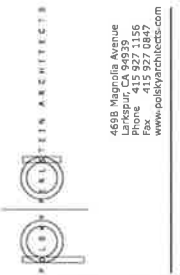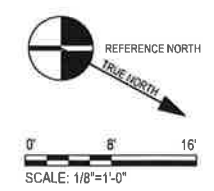

**BROOKDALE APARTMENTS**  
1552 Lincoln Avenue  
San Rafael CA  
APR 011-074-04/05



DATE	DESCRIPTION	BY

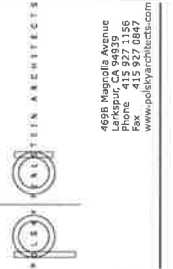

4688 Miraflores Avenue  
 San Rafael, CA 94903  
 Phone: 415 927 1156  
 Fax: 415 927 0847  
[www.austeinarchitects.com](http://www.austeinarchitects.com)

# BROOKDALE APARTMENTS

1552 Lincoln Avenue  
 San Rafael CA  
 AP# 011-074-04/05




DATE	DESCRIPTION	BY
8/2/21	DESIGN DEVELOPMENT	KH

ALL DIMENSIONS AND NOTES ARE TO FACE UNLESS OTHERWISE SPECIFIED. THE GENERAL AND FINISHES PORTION OF THIS PLAN IS SUBJECT TO THE APPROVAL OF THE CITY OF SAN RAFAEL. THIS PLAN IS THE PROPERTY OF AUSTEIN ARCHITECTS AND IS NOT TO BE REPRODUCED OR TRANSMITTED IN ANY FORM OR BY ANY MEANS, ELECTRONIC OR MECHANICAL, WITHOUT THE WRITTEN CONSENT OF AUSTEIN ARCHITECTS.


DATE: 8/2/21  
 DRAWN BY: KH  
 JOB #: 2026  
 SCALE: NOTED

**PROPOSED SECOND FLOOR PLAN**


A1.2

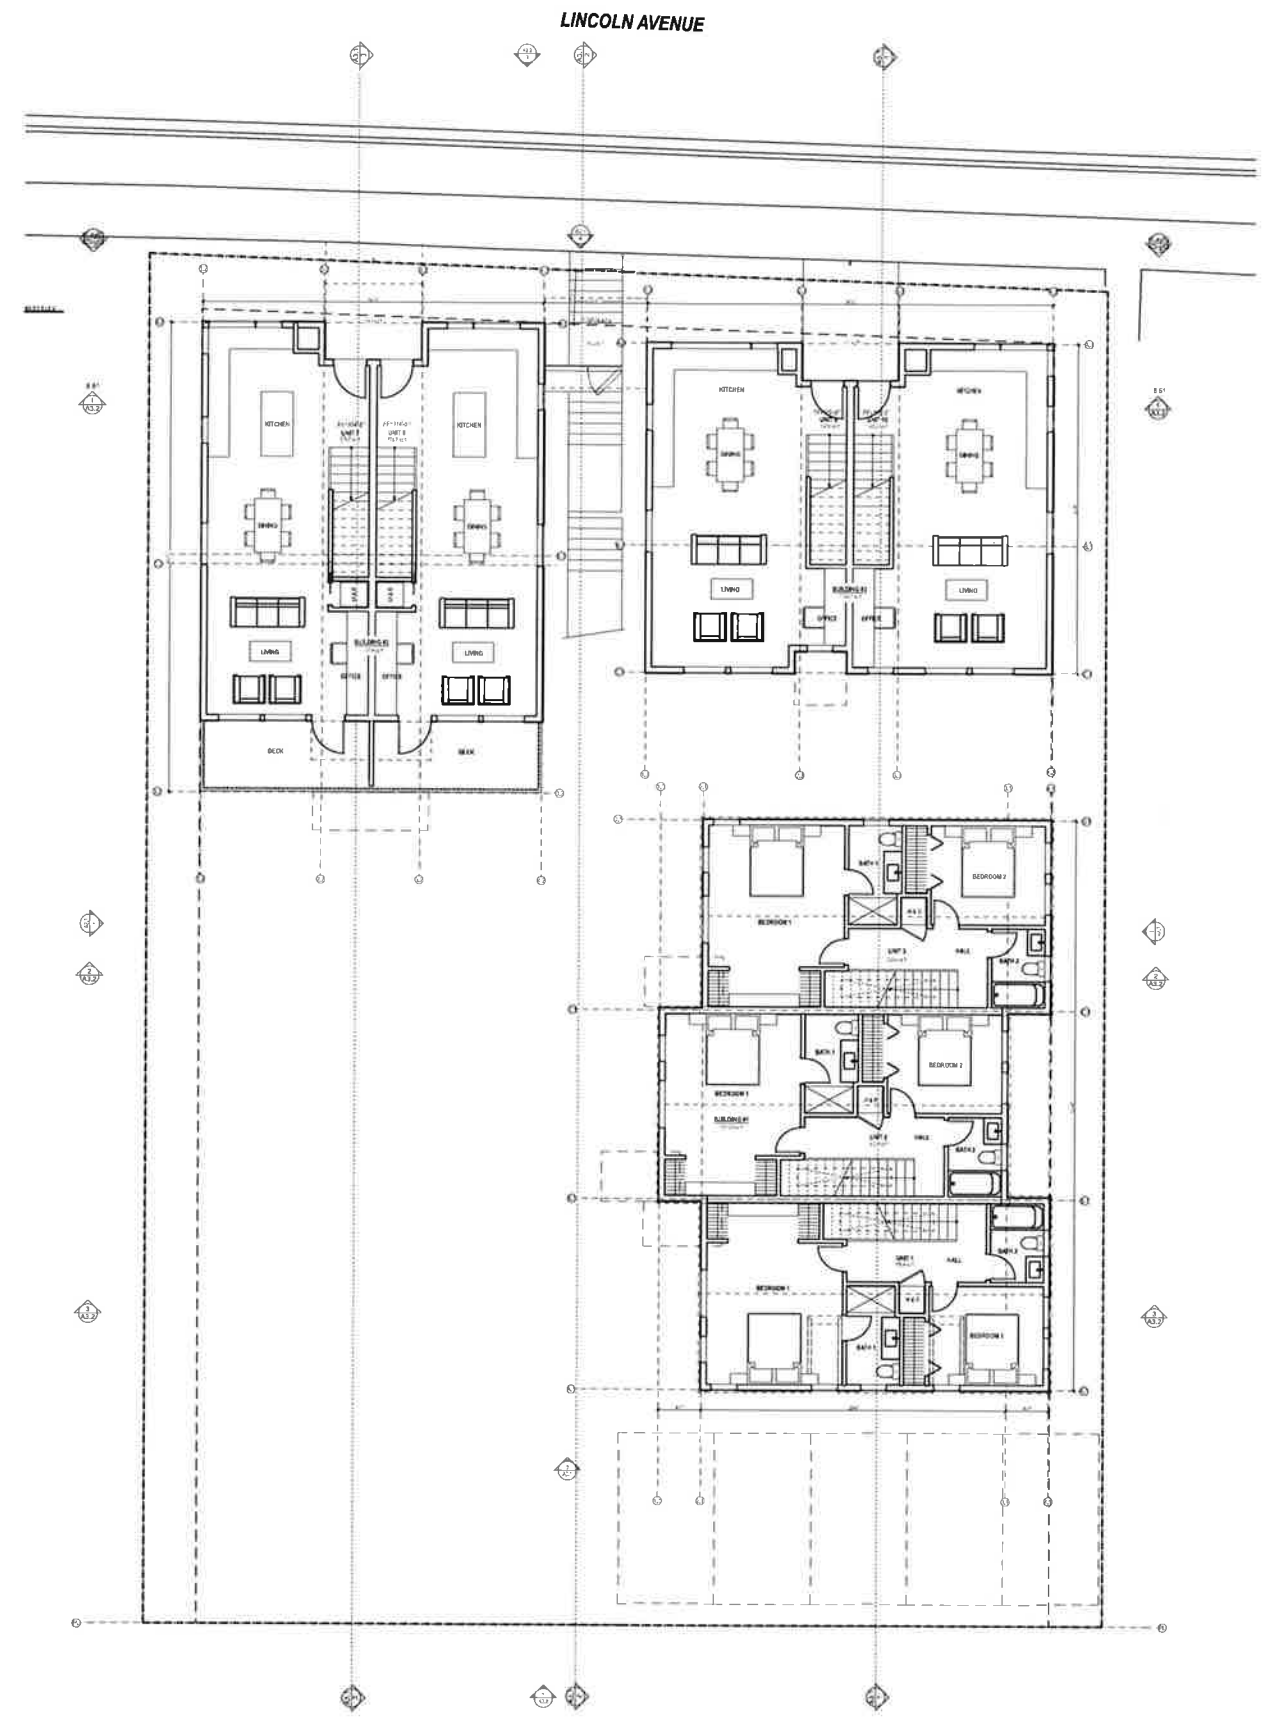



**1** PROPOSED SECOND FLOOR PLAN  
 SCALE: 1/8" = 1'-0"

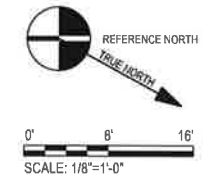

LINCOLN AVENUE

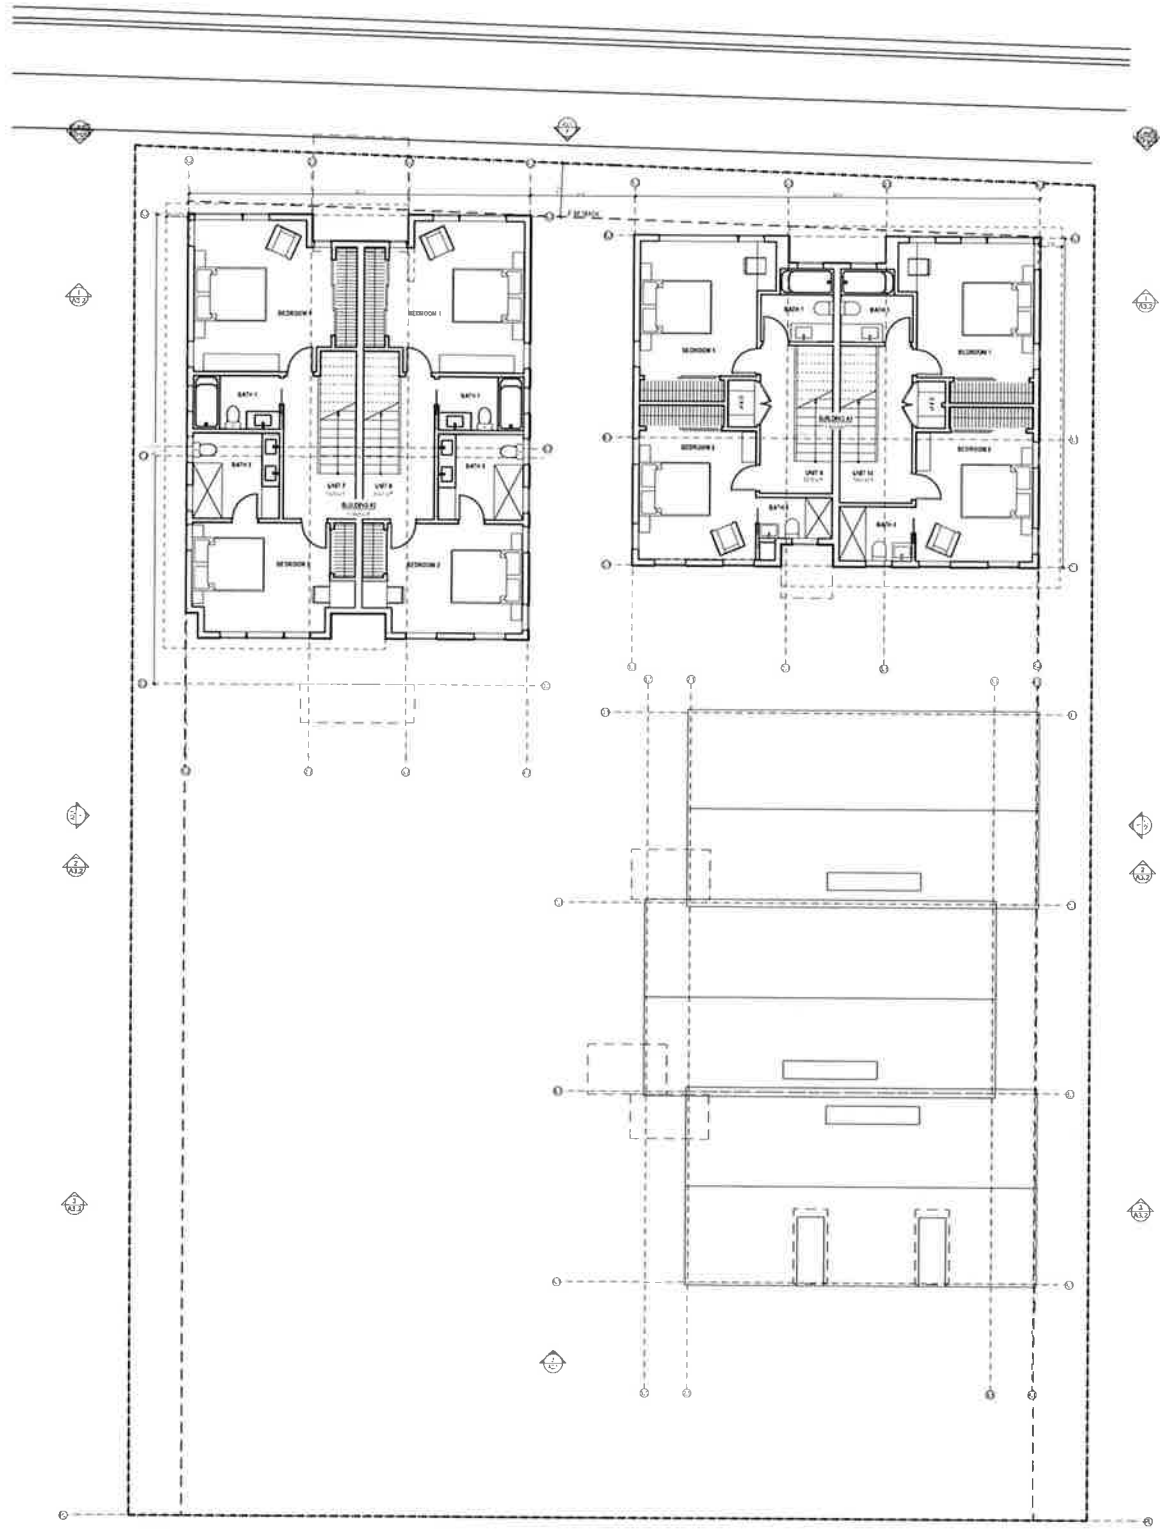

1 PROPOSED THIRD FLOOR PLAN  
A1.3 SCALE: 1/8" = 1'-0"

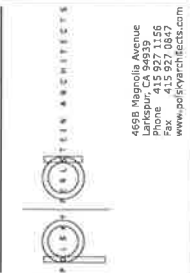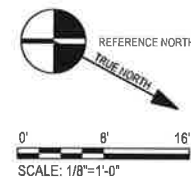

4698 Magnolia Avenue  
Daly City, CA 94015  
Tel: 415 927 0847  
Fax: 415 927 0847  
www.jsteinarchitects.com

**BROOKDALE APARTMENTS**

1552 Lincoln Avenue  
San Rafael CA  
AP# 011-074-04/05




DATE	DESCRIPTION	BY
2/22/21	DESIGN REVIEW SUBMIT	KH

ALL DIMENSIONS AND NOTES MUST BE VERIFIED AGAINST THE ORIGINAL ARCHITECTURAL RECORD SET. ANY CHANGES MUST BE APPROVED BY THE ARCHITECT. THE ARCHITECT'S WORK SHALL BE SUBJECT TO THE SUPERVISION AND CONTROL OF THE LOCAL AGENCY. THE ARCHITECT SHALL BE RESPONSIBLE FOR OBTAINING ALL NECESSARY PERMITS AND APPROVALS FROM THE LOCAL AGENCY.



DATE	8/2/21
DRAWN	KH
CHECKED	
SCALE	NOTED

PROPOSED THIRD FLOOR PLAN

LINCOLN AVENUE

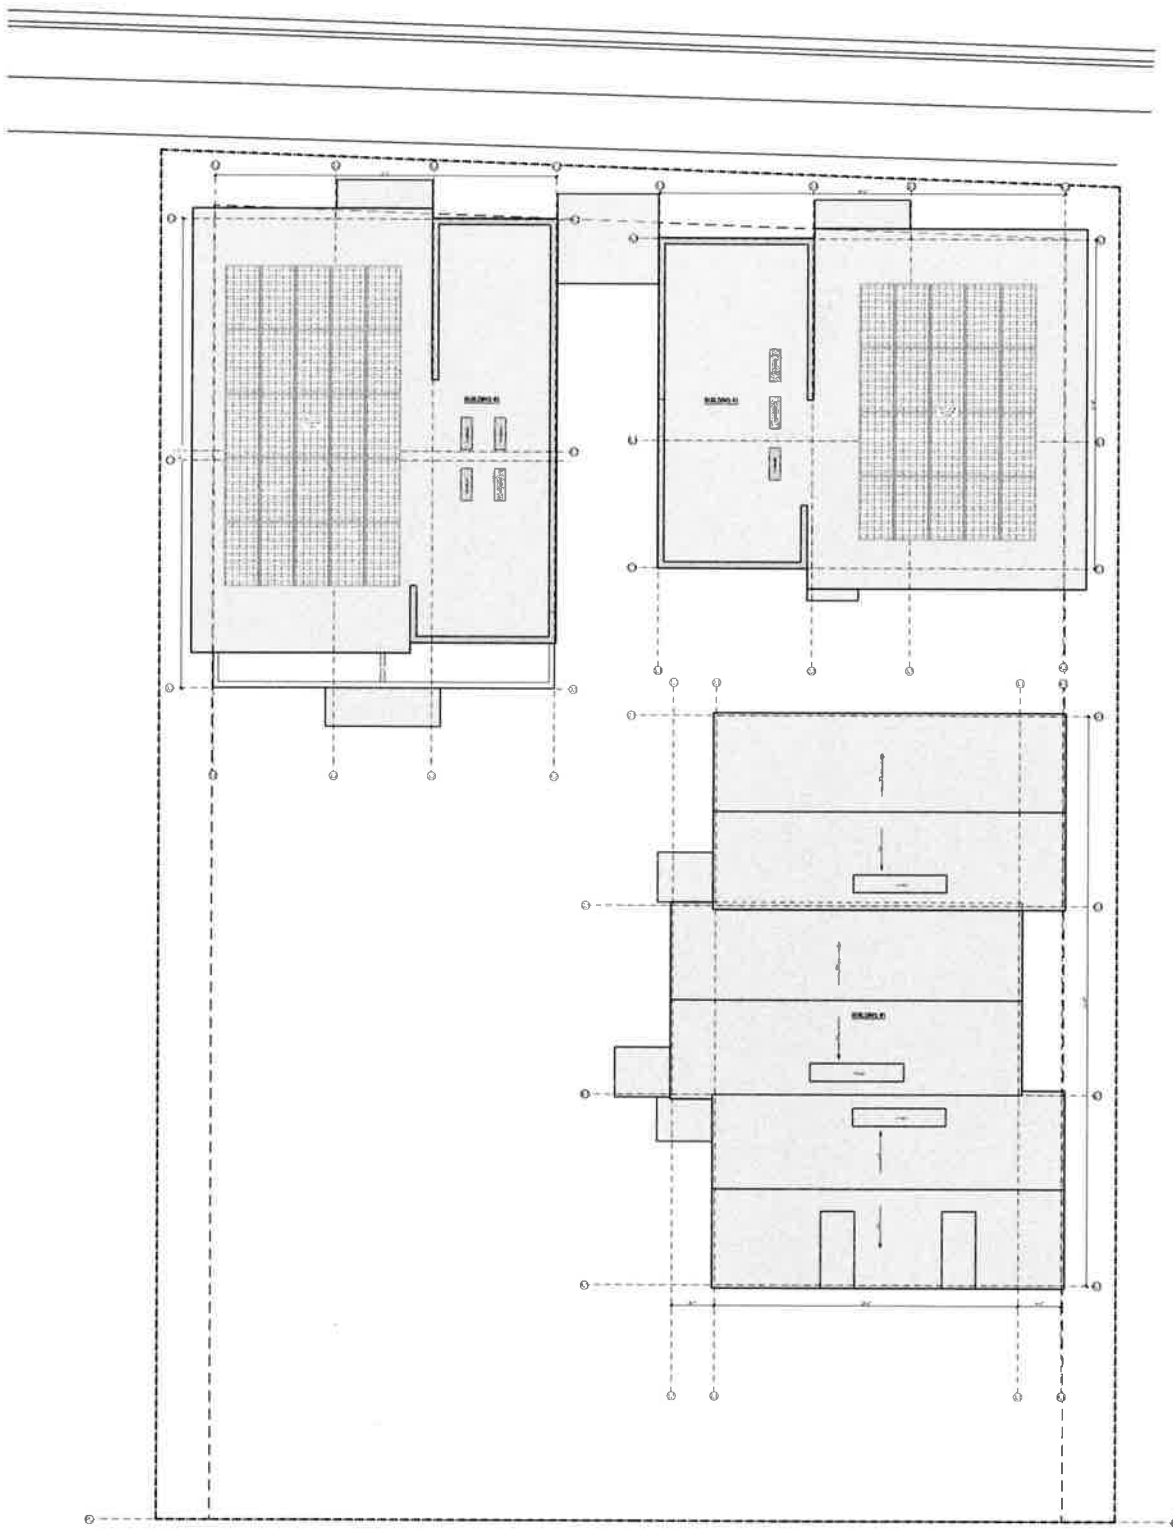

**1**  
**A1.4** PROPOSED ROOF PLAN  
SCALE: 1/8" = 1'-0"

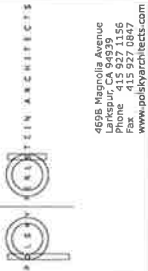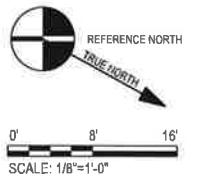

4636 Regynolds Avenue  
San Rafael, CA 94905  
Phone: 415.927.1156  
Fax: 415.927.0867  
www.steinarchitects.com


**BROOKDALE APARTMENTS**

1552 Lincoln Avenue  
San Rafael CA  
AP# 011-074-04/05



DATE	Δ	DESCRIPTION	BY
8/14/21		DESIGN REVIEW SUBMITTAL	KH


**PROPOSED ROOF PLAN**

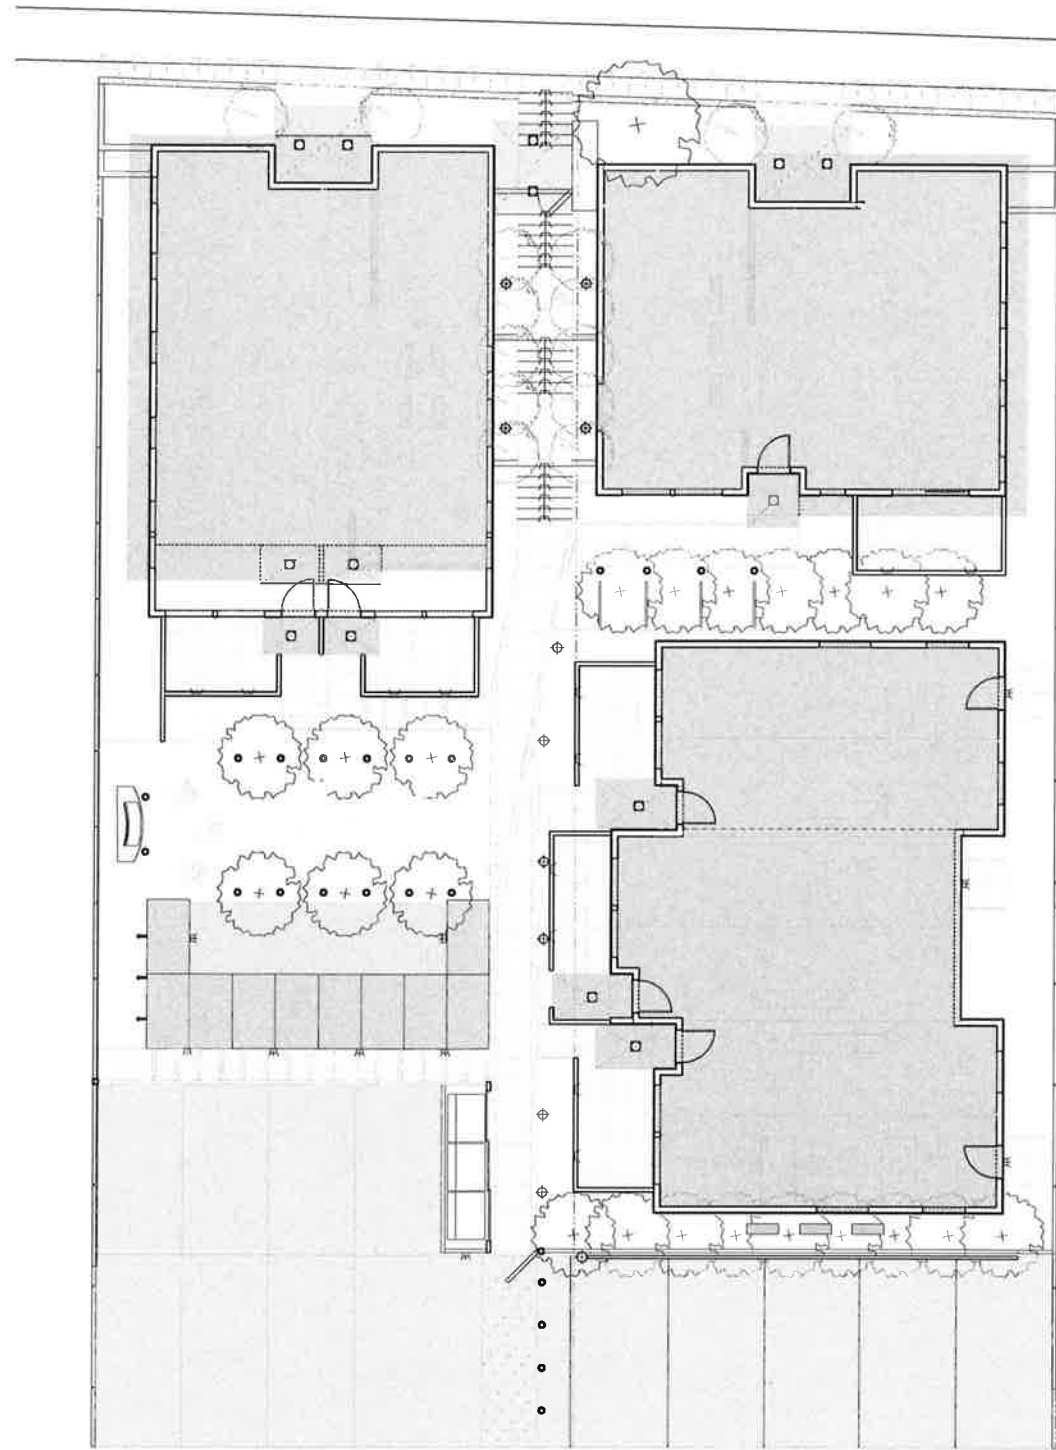

**LIGHTING LEGEND/SCHEDULE**

- ◆ DECORATIVE PATH LIGHT:  
WAC OUTDOOR POST LANTERN  
MODEL #PM-W1529-BZ
- ▲ STEP/WALL LIGHT:  
WAC STEP AND WALL LIGHT  
WL-LED140  
MODEL #W-401-140-BZ
- EXTERIOR SOFFIT  
DOWNLIGHT/RECESSED CAN  
HALO LED H4 4" DOWNLIGHT  
MODEL #EL-406839  
TRIM MODEL #TL-5468TR20B
- W WALL WASHER:  
ZEALOUS OUTDOOR LED  
WALL SCULPTURE  
MODEL #WS-W326-10-BZ
- INGROUND LIGHT:  
WAC 2" INGROUND  
DIAD-DIRECTIONAL  
MODEL #2101-27-BS
- LED STRIP LIGHT (ON FENCE):  
WAC INVISIBLE OUTDOOR  
WET SKELETON TRIM  
MODEL #T24-001-46-BK
- ◆ PATH LIGHT:  
BK MINI MICRO STAFF STAR PATH LIGHT  
STYLE I  
MODEL #SF-24-MK4-LED-E70-SP-82P-12-11-A

**3 LANDSCAPE LIGHTING PLAN**  
SCALE: 1/8" = 1'-0"

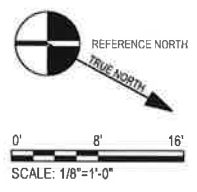

**WAC LIGHTING**

Anettype  
PM-W1529-BZ

**1 DECORATIVE PATH LIGHT**  
SCALE: 1/8" = 1'-0"

**WAC LIGHTING**

Zealous  
WS-W326-10-BZ

**4 WALL WASHER**  
SCALE: 1/8" = 1'-0"

InvisiLED® OUTDOOR  
Wet Rated LED Tape

T24-001-46-BK

**6 LED STRIP LIGHT**  
SCALE: 1/8" = 1'-0"

**WAC LIGHTING**

WL-LED140  
W-401-140-BZ

**2 STEP/WALL LIGHT**  
SCALE: 1/8" = 1'-0"

**WAC**

2" INGROUND QUAD-DIRECTIONAL  
LANDSCAPE LIGHTING  
2101-27-BS

**5 INGROUND LIGHT**  
SCALE: 1/8" = 1'-0"

**B-K LIGHTING**

STAFF STAR STYLE I  
SF-24-MK4-LED-E70-SP-82P-12-11-A

**7 PATH LIGHT**  
SCALE: 1/8" = 1'-0"

**HALO LED H4 COLLECTION**

4" LED Square Downlight Baffle Trims

**3 EXT SOFFIT RECESSED CAN**  
SCALE: 1/8" = 1'-0"


4608 Northridge Avenue  
Lansdale, CA 94039  
Phone: 415.927.1155  
www.pdparchitects.com

**BROOKDALE APARTMENTS**

1552 Lincoln Avenue  
San Rafael, CA  
APR 011-074-04/05




DATE	DESCRIPTION	BY
8/2/21	ISSUE FOR PERMIT	KH
2026	NOTED	

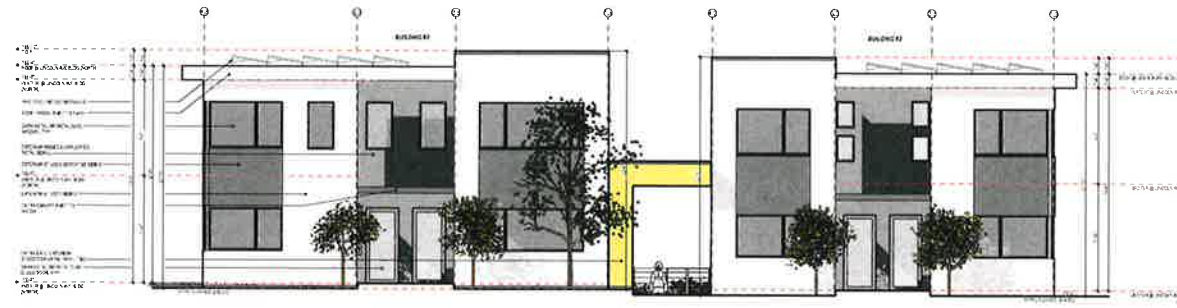

**4 WEST ELEVATION**  
A2.1 SCALE: 1/8" = 1'-0"




**3 EAST ELEVATION**  
A2.1 SCALE: 1/8" = 1'-0"

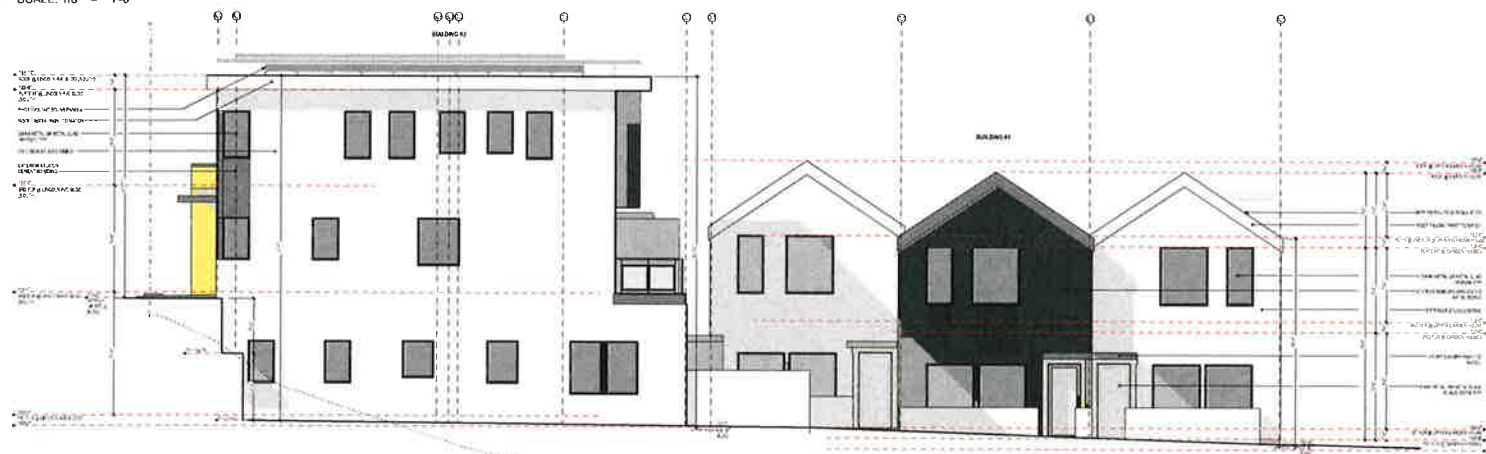

**2 SOUTH ELEVATION**  
A2.1 SCALE: 1/8" = 1'-0"



**1 NORTH ELEVATION**  
A2.1 SCALE: 1/8" = 1'-0"

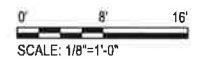

4488 Broadway Avenue  
 Los Angeles, CA 90032  
 Phone: 415 927 1156  
 www.pobleyarchitects.com

**BROOKDALE APARTMENTS**

1552 Lincoln Avenue  
 San Rafael, CA  
 AP# 011-074-04/05




DATE	Δ	DESCRIPTION	BY
8/4/21		DESIGN REVIEW COMPLETE	KH

ALL DIMENSIONS UNLESS OTHERWISE SPECIFIED ARE IN FEET AND INCHES (ROUNDED TO THE NEAREST 1/8").  
 ALL DIMENSIONS SHALL BE TO FACE UNLESS OTHERWISE SPECIFIED.  
 © 2021 POBLEY ARCHITECTS AND ARCHITECTS


PRINT DATE:	8/4/21
DRAWN:	KH
JOB #:	2026
SCALE:	NOTED

**EXTERIOR ELEVATIONS**




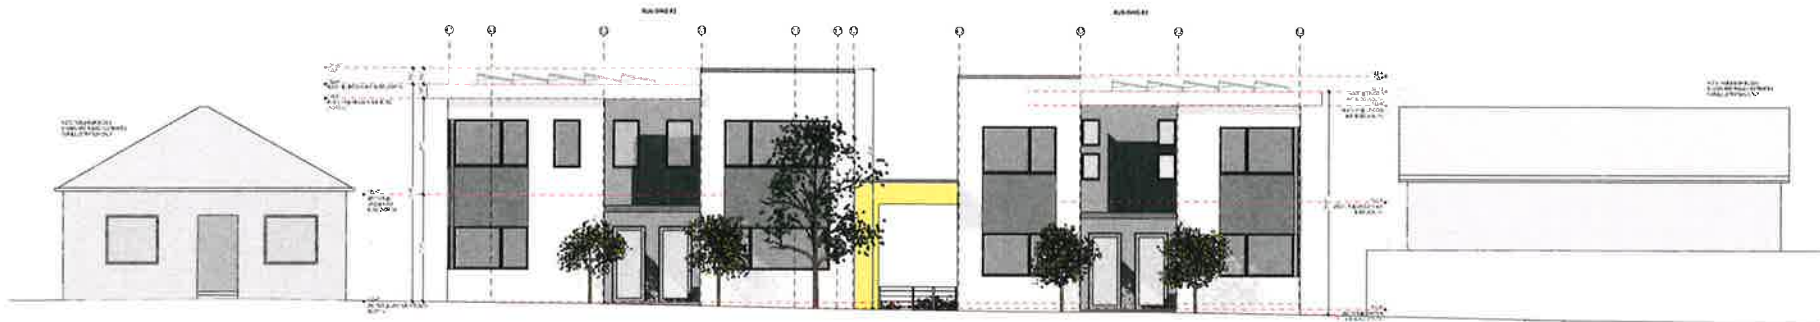


**3**  
A2.2 LINCOLN AVE ELEVATION  
SCALE: 1/8" = 1'-0"

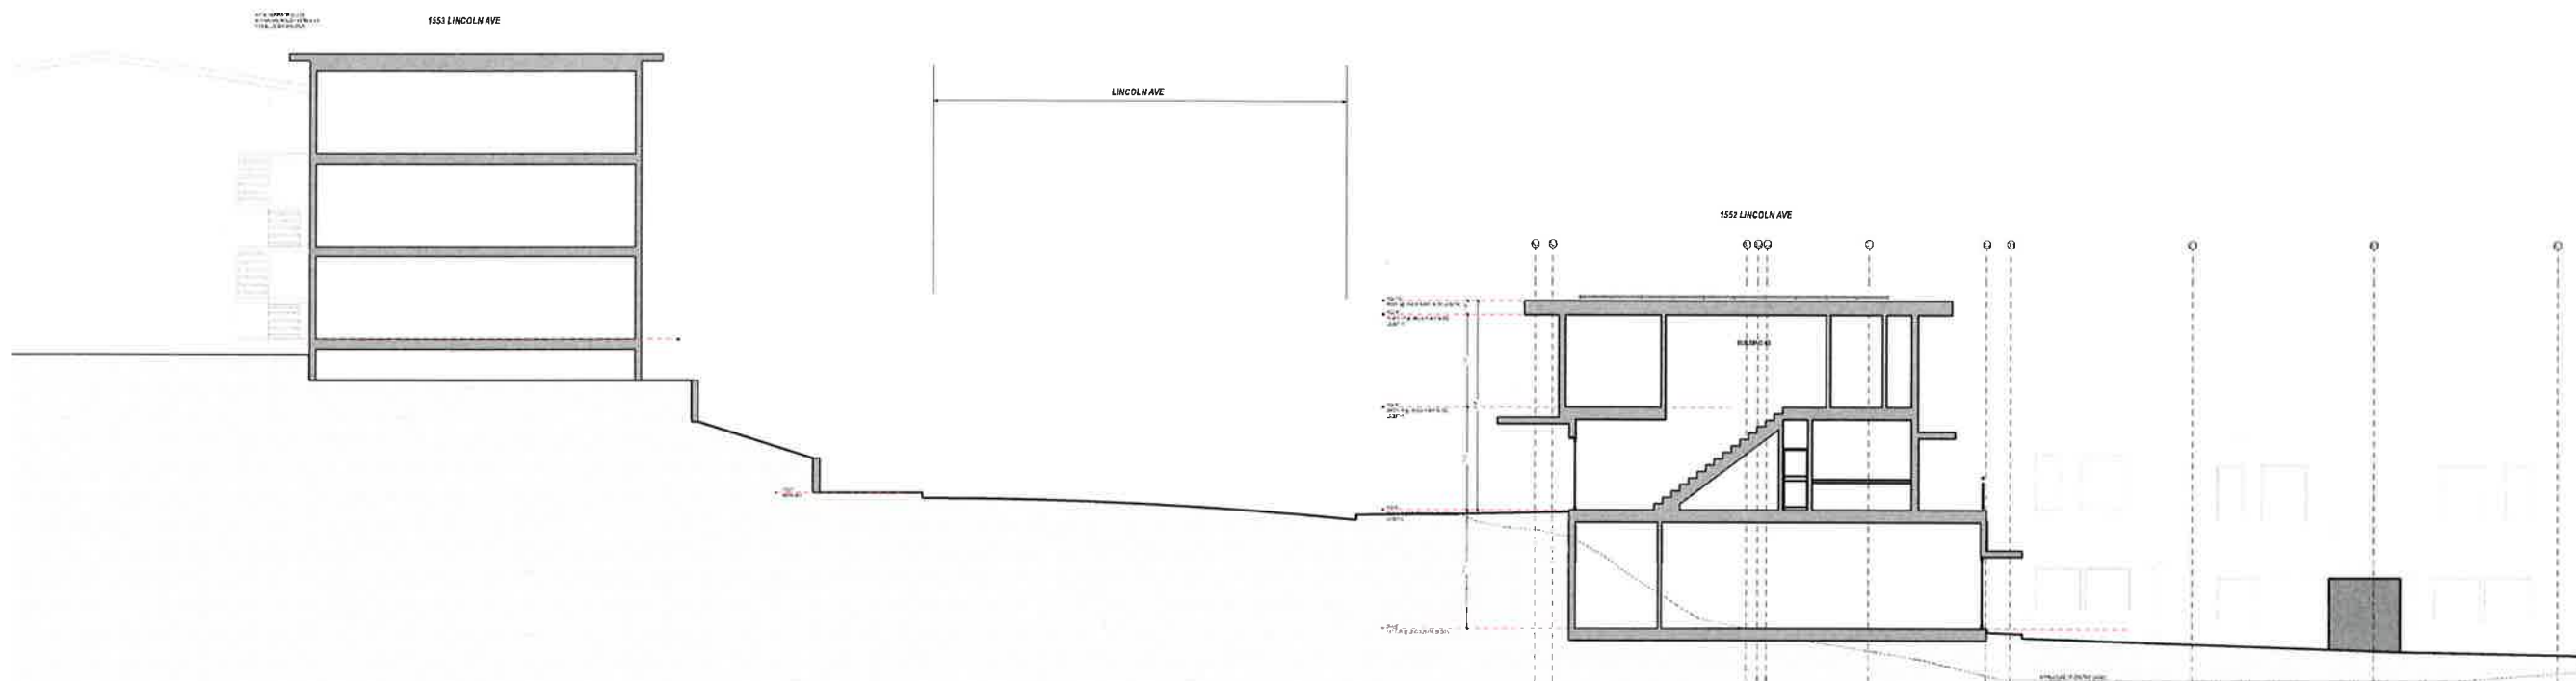


**2**  
A2.2 LINCOLN AVE CROSS SECTION  
SCALE: 1/8" = 1'-0"

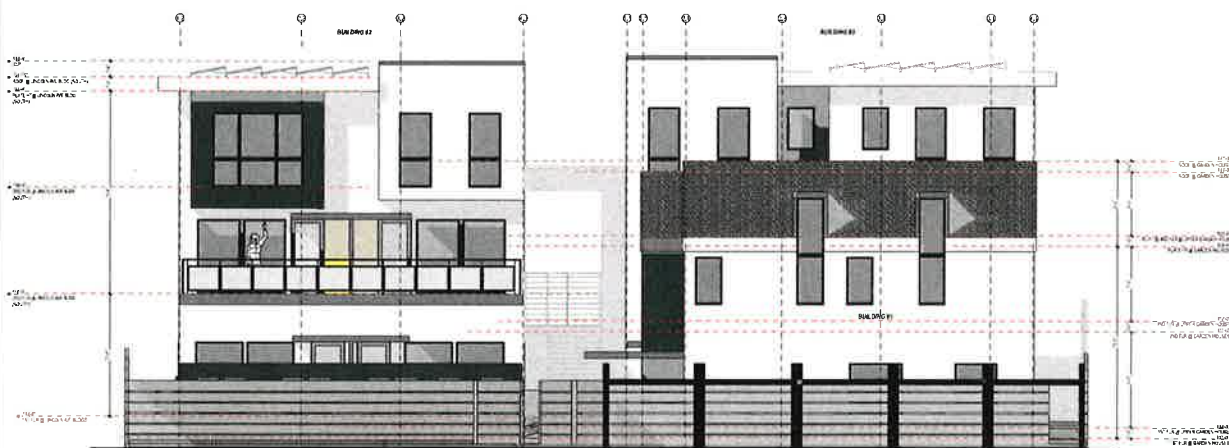

**1**  
A2.2 BROOKDALE ELEVATION  
SCALE: 1/8" = 1'-0"

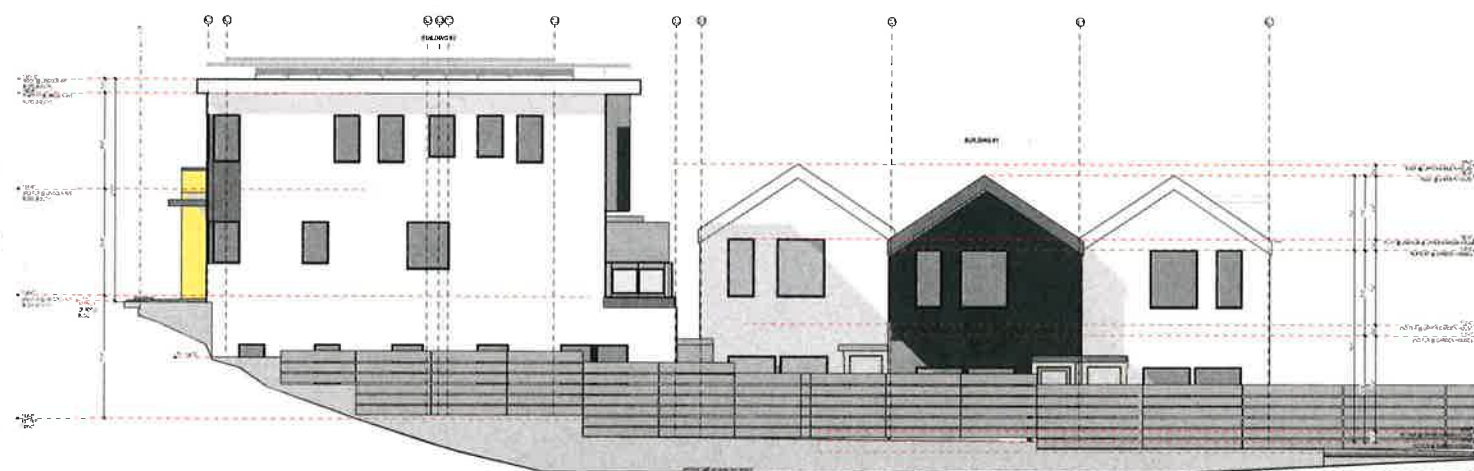

**2**  
A2.2 SOUTH ELEVATION-NEIGHBORS' VIEW  
SCALE: 1/8" = 1'-0"

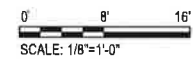

SCALE: 1/8"=1'-0"

POLSKY ARCHITECTS  
4699 Maguibo Avenue  
San Rafael, CA 94903  
Phone: 415-897-1156  
www.polskyarchitects.com

**BROOKDALE APARTMENTS**

1552 Lincoln Avenue  
San Rafael, CA  
APR 011-074-04/05



DATE	DESCRIPTION	BY
1/18/20	DESIGN DEVELOPMENT	KH

EXTERIOR ELEVATIONS

SHEET A2.2



1 LINCOLN AVENUE STREET VIEW  
SCALE: 1" = 1'-0"



4688 Maggolia Avenue  
San Rafael, CA 94903  
Phone: 415 827 1356  
Fax: 415 827 0847  
www.jsteinarchitects.com

**BROOKDALE APARTMENTS**

1552 Lincoln Avenue  
San Rafael, CA  
AP# 011-074-04/05



DATE	Δ	DESCRIPTION	BY
1/4/2021		DESIGN REVIEW SUBMITTAL	RH

ALL DIMENSIONS ARE UNLESS OTHERWISE SPECIFIED. UNLESS INDICATED OTHERWISE, ALL DIMENSIONS SHALL BE TO FACE. THE ARCHITECT'S RESPONSIBILITY IS LIMITED TO THE DESIGN AND CONSTRUCTION OF THE BUILDING AS SHOWN ON THESE PLANS AND TO THE MATERIALS AND METHODS OF CONSTRUCTION SPECIFIED THEREON. THE ARCHITECT IS NOT RESPONSIBLE FOR THE ACCURACY OF ANY INFORMATION PROVIDED BY OTHERS.

DATE	8/2/21
DESIGNER	RH
DATE	2026
SCALE	NOTED

**EXTERIOR VIEWS**




1 COURTYARD VIEW 1

SCALE: 1" = 1'-0"



2 COURTYARD VIEW 2

SCALE: 1" = 1'-0"

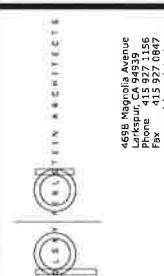

4688 Nequillo Avenue  
Livermore, CA 94539  
Phone: 415 927 0897  
www.jobbyarchitects.com

# BROOKDALE APARTMENTS

1552 Lincoln Avenue  
San Rafael, CA  
AP# 011-074-04/05



DATE	DESCRIPTION	BY
------	-------------	----

7/26/21	DESIGN REVIEW SUBMITTAL	KH

ALL DIMENSIONS ARE UNLESS OTHERWISE SPECIFIED. THE DESIGN AND CONSTRUCTION SHALL BE IN ACCORDANCE WITH ALL APPLICABLE CODES AND REGULATIONS AND SHALL BE SUBJECT TO THE APPROVAL AND SUPERVISION OF THE CITY OF SAN RAFAEL PLANNING & DEVELOPMENT DEPARTMENT. THESE PLANS REPRESENT THE CURRENT DESIGN AND SHALL BE USED AS SUCH UNLESS OTHERWISE NOTED.

PRINT DATE	8/2/21
DRAWN BY	KH
JOB #	2026
SCALE	NOTED

### EXTERIOR VIEWS



1 COURTYARD VIEW 3  
SCALE: 1" = 1'-0"



2 BROOKDALE AVENUE STREET VIEW  
SCALE: 1" = 1'-0"

4699 Mariposa Avenue  
San Rafael, CA 94901  
Phone: 415 827 1155  
Fax: 415 827 0847  
www.weinarchitects.com

# BROOKDALE APARTMENTS

1552 Lincoln Avenue  
San Rafael, CA  
AP# 011-074-0405




DATE	DESCRIPTION	BY
8/2/21	DESIGN REVIEW SUBMITTAL	


ALL DRAWINGS AND VIEWS HEREON, INCLUDING ANY REVISIONS, SHALL BE THE PROPERTY OF WEIN ARCHITECTS. NO PART OF THIS DOCUMENT SHALL BE REPRODUCED OR TRANSMITTED IN ANY FORM OR BY ANY MEANS, ELECTRONIC OR MECHANICAL, INCLUDING PHOTOCOPYING, RECORDING, OR BY ANY INFORMATION STORAGE AND RETRIEVAL SYSTEM, WITHOUT THE WRITTEN PERMISSION OF WEIN ARCHITECTS.

DATE	8/2/21
DRAWN	KH
JOB#	2026
SCALE	NOTED


EXTERIOR VIEWS

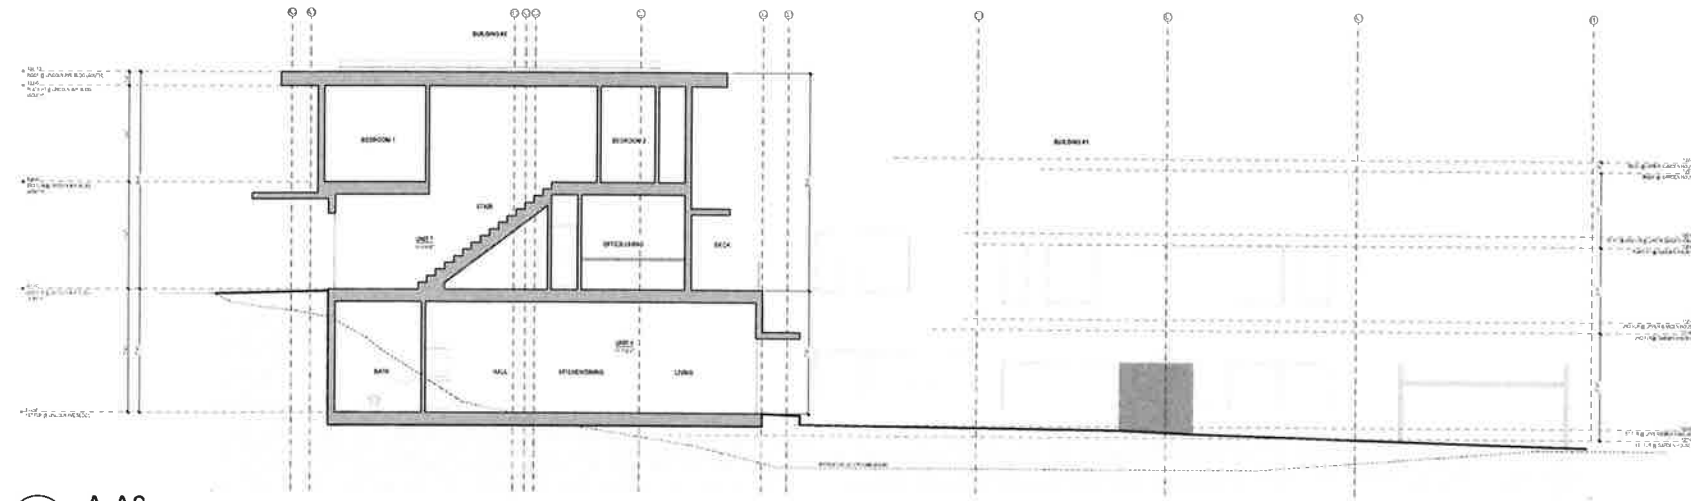


**3 A-A3**  
A3.1 SCALE: 1/8" = 1'-0"

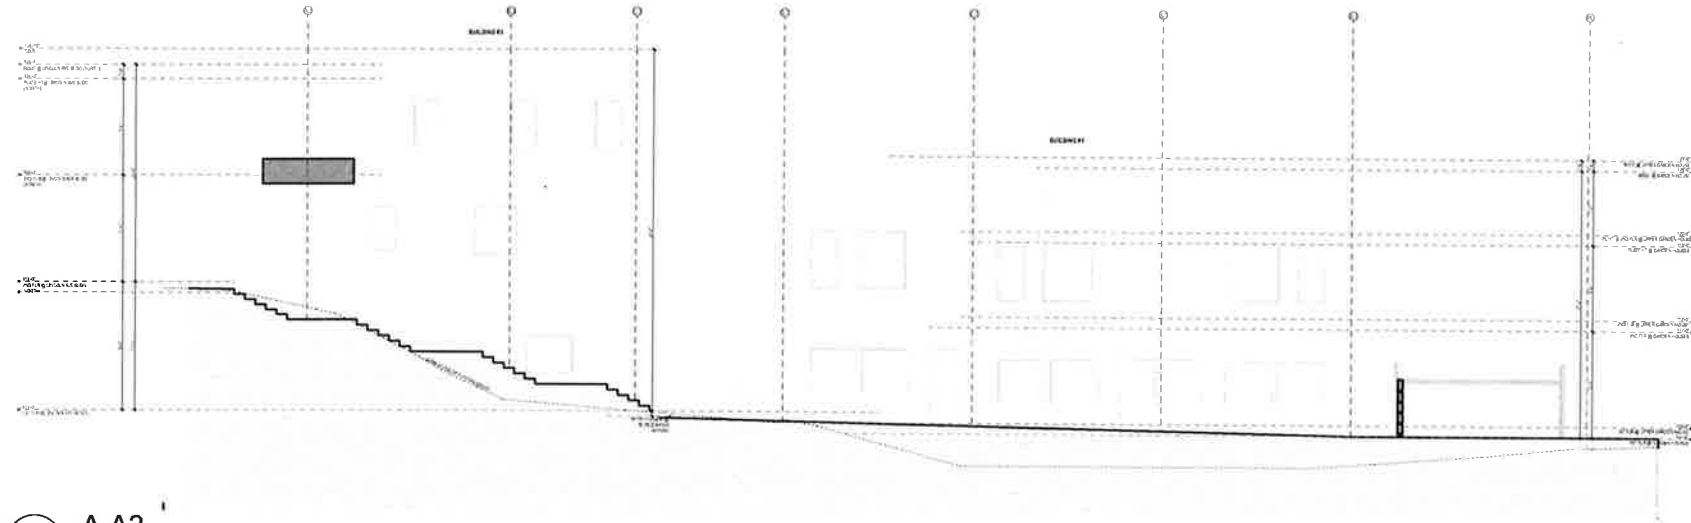

**2 A-A2**  
A3.1 SCALE: 1/8" = 1'-0"

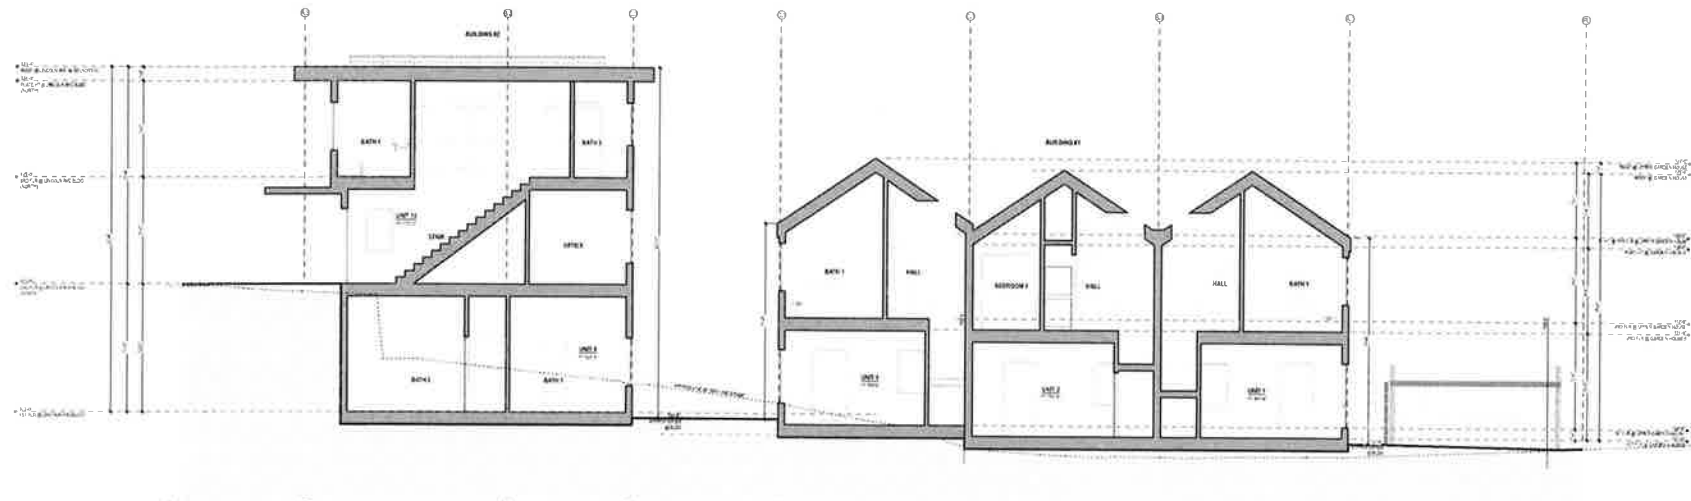

**1 A-A1**  
A3.1 SCALE: 1/8" = 1'-0"

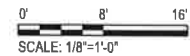

4698 Magruder Avenue  
 San Rafael, CA 94903  
 Phone - 415 927 1136  
 Fax - 415 927 0847  
 www.steinarchitects.com

## BROOKDALE APARTMENTS

1552 Lincoln Avenue  
 San Rafael CA  
 AP# 011-074-04/05




DATE	Δ	DESCRIPTION	BY
1/4/2021		DESIGN REVIEW SUBMITTAL	KH


ALL DRAWINGS AND SPECIFICATIONS, INCLUDING REVISIONS, SHALL BE THE PROPERTY OF STEIN ARCHITECTS AND SHALL REMAIN THE PROPERTY OF STEIN ARCHITECTS. NO PART OF THIS DOCUMENT MAY BE REPRODUCED, COPIED, OR TRANSMITTED IN ANY FORM OR BY ANY MEANS, WITHOUT THE WRITTEN PERMISSION OF STEIN ARCHITECTS.

DATE: 8/2/21  
 DRAWN: KH  
 JOB #: 2026  
 SCALE: NOTED


**BUILDING SECTIONS**

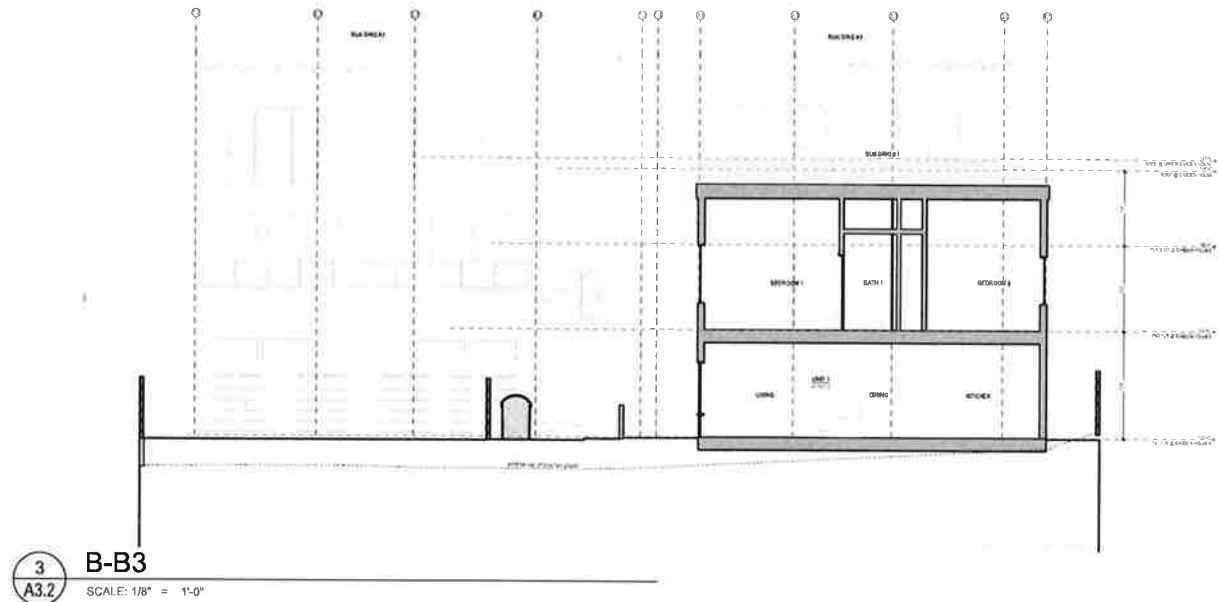



3 B-B3  
A3.2 SCALE: 1/8" = 1'-0"

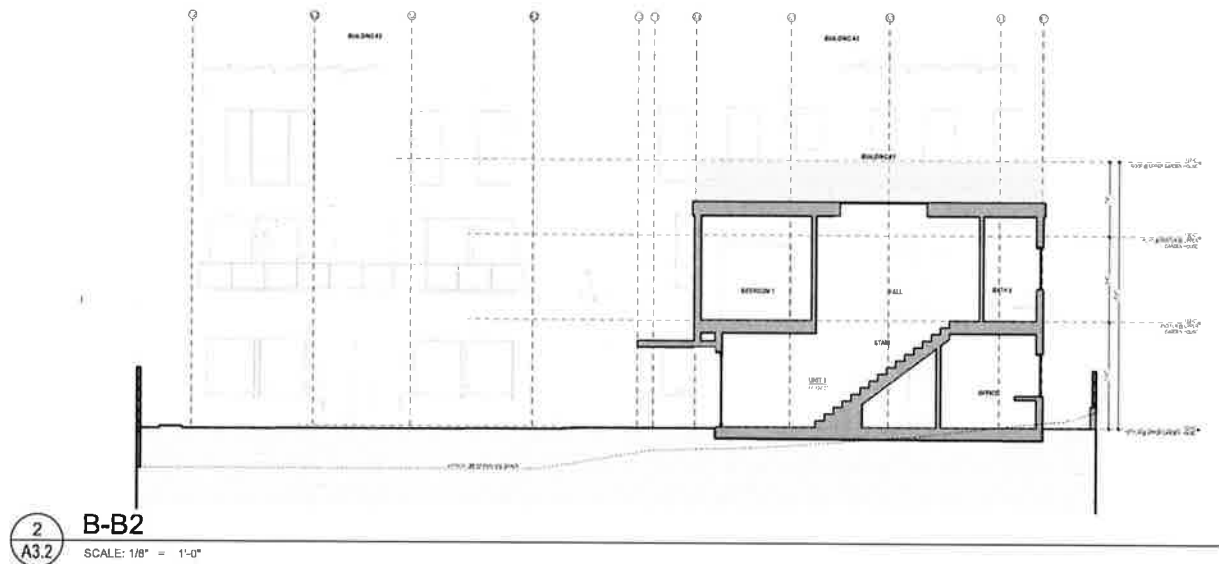

2 B-B2  
A3.2 SCALE: 1/8" = 1'-0"

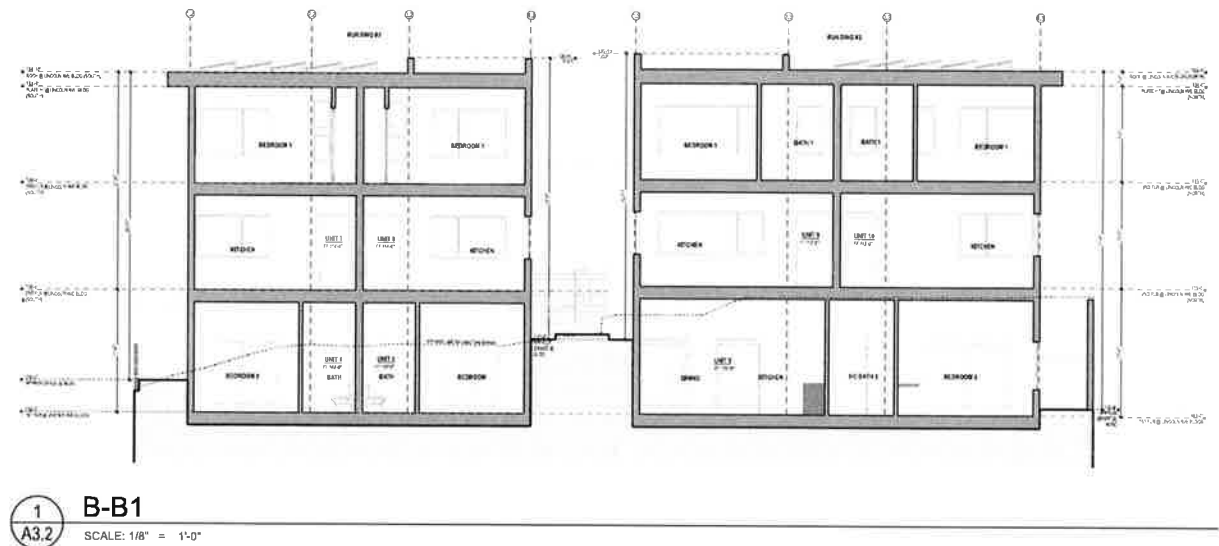

1 B-B1  
A3.2 SCALE: 1/8" = 1'-0"

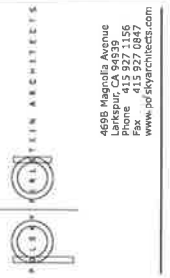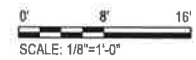

4688 Magruder Avenue  
San Rafael, CA 94901  
Phone: 415.827.1156  
Fax: 415.827.0847  
www.theirarchitects.com

# BROOKDALE APARTMENTS

1552 Lincoln Avenue  
San Rafael CA  
AP# 011-074-0405



DATE	DESCRIPTION	BY
8/2/21	DESIGN ARCHITECTURE	KH

DATE	8/2/21
DRAWN	KH
JOB #	2026
SCALE	NOTED

## BUILDING SECTIONS