Santa Ana-Garden Grove Fixed Guideway Corridor

Appendix O

Engineering Drawing







	CONCEPTUAL DESIGN DRAWINGS	T. Description
SHEET NO.	DRAWING TITLE	DRAWING N
	SHEET INDEX	G-01
	SITE LOCATION MAP	G-02
	SECTION 1 TRACK ALIGNMENT AND ROADWAY IMPROVEMENT	те
	PE ROW SEGMENT - ALT 1 & ALT 2	1
	WESTERN TERMINUS OPTION A: AT-GRADE	TR-01A
	WESTERN TERMINUS TO STA 17+00	113 2 111
	PE ROW SEGMENT - ALT 1 & ALT 2	
	WESTERN TERMINUS OPTION B: ELEVATED	TR-01B
	WESTERN TERMINUS TO STA 17+00	114018
	PE ROW SEGMENT - ALT 1 & ALT 2	
	WESTERN TERMINUS OPTION C: TRUNCATED AT-GRADE	TR-01C
	WESTERN TERMINUS TO STA 17+00	
	PE ROW SEGMENT - ALT 1 & ALT 2	
	STA 17+00 TO STA 30+00	TR-02
	PE ROW SEGMENT - ALT 1 & ALT 2	TE 88
	STA 30+00 TO STA 45+00	TR-03
	PE-ROW SEGMENT - ALT 1 & ALT 2	
	BRIDGE OPTIONS 1 & 3: BRIDGE REPLACEMENT	TR-04A
	RIVER BRIDGE AT STA 45+00 TO STA 59+20	
	PE ROW SEGMENT - ALT 1 & ALT 2	
	BRIDGE OPTION 2: BRIDGE AVOIDANCE OPTION A	TR-04B
	RIVER BRIDGE AT STA 45+00 TO STA 59+20	
	PE ROW SEGMENT - ALT 1 & ALT 2	V (5)
	BRIDGE OPTION 4: BRIDGE AVOIDANCE OPTION B	TR-04C
	RIVER BRIDGE AT STA 45+00 TO STA 59+20	
	TRACK ALIGNMENT AND ROWY IMPROVEMENTS	
	PE ROW SEGMENT - ALT 1 & ALT 2	TR-05A
	STA 59+20 TO STA 73+00	
	TRACK ALIGNMENT AND RDWY IMPROVEMENTS	1
	FAIRVIEW/CIVIC CENTER INTERSECTION IMPROVEMENTS	TR-05B
	STA 59+20 TO STA 73+00	
	PE ROW SEGMENT - ALT 1 & ALT 2	TR-06
	STA 73+00 TO STA 88+00	177,00
	RAITT TO FLOWER SEGMENT - ALT 1 & ALT 2	
	FULL ALIGNMENT IN VICINITY OF RAITT STATION	TR-07
	STA 88+00 TO STA 103+00	
	RAITT TO FLOWER SEGMENT - ALT 1 & ALT 2	
	INITIAL OPERABLE SEGMENT ASSUMING SITE A O&M FACILITY	TR-07A-103
	STA 88+00 TO STA 103+00	
	RAITT TO FLOWERSEGMENT - ALT 1 & ALT 2	
	INITIAL OPERABLE SEGMENT ASSUMING SITE B O&M FACILITY	TR-07B-103
	STA 88+00 TO STA 103+00	
	RAITT TO FLOWER SEGMENT - ALT 1 & ALT 2	
	STA 103+00 TO STA 117+00	TR-08
	RAITT TO FLOWER SEGMENT - ALT 1 & ALT 2	
	STA 117+00 TO STA 132+00	TR-09
	RAITT TO FLOWER SEGMENT - ALT 1 & ALT 2	
	STA 132+00 TO STA 147+00	TR-10
	DOWNTOWN SEGMENT - ALT 1	
	STA 147+00 TO STA 155+00	TR-11
	DOWNTOWN SEGMENT - ALT 1	
	SASSCER PARK OPTION A DIRECT ROUTE	TR-12A
	STA 155+00 EB TO STA 165+00 EB	
	DOWNTOWN SEGMENT - ALT 1	
	SASSCER PARK OPTION A. CURVED ROUTE	TR-12B
	STA 155+00 EB TO STA 165+00 EB	
	DOWNTOWN SEGMENT - ALT 1	
	4TH ST PARKING OPTION A: SOUTH SIDE PARALLEL	TR-13A
	STA 165+00 EB TO STA 173+00 EB	
	DOWNTOWN SEGMENT - ALT 1	
	4TH ST PARKING OPTION B: SOUTH SIDE REMOVAL	TR-13B
	STA 165+00 EB TO STA 173+00 EB	

SANTA ANA AND GARDEN GROVE FIXED CONCEPTUAL DESIGN DR	TOP JOB TOP STORY OF THE PROPERTY OF THE PROPE
ET NO DRAWING TITLE	DRAWING NO
DOWNTOWN SEGMENT - ALT 1	vertex 1 Table 4
4TH ST PARKING OPTION C: SO SIDE AND NO SI	DE REMOVAL TR-13C
STA 165+00 EB TO STA 173+00 EB	
DOWNTOWN SEGMENT - ALT 1	
4TH ST PARKING OPTION A: SOUTH SIDE PARAL	LEL TR-14A
STA 173+00 EB TO STA 182+00 EB	
DOWNTOWN SEGMENT - ALT 1	TOME
4TH ST PARKING OPTION B: SOUTH SIDE REMOV	/AL TR-14B
STA 173+00 EB TO STA 182+00 EB DOWNTOWN SEGMENT - ALT 1	-
4TH ST PARKING OPTION C: SO SIDE AND NO SI	DE REMOVAL TR-14C
STA173+00 EB TO STA 182+00 EB	DE ISEMOVAE
DOWNTOWN SEGMENT - ALT 1	
4TH ST PARKING OPTION A: SOUTH SIDE PARAL	LEL TR-15A
STA 182+00 EB TO STA 197+00 EB	
DOWNTOWN SEGMENT - ALT 1	
4TH ST PARKING OPTION B: SOUTH SIDE REMOV	/AL TR-15B
STA 182+00 EB TO STA 197+00 EB	
DOWNTOWN SEGMENT - ALT 1	
4TH ST PARKING OPTION C: SO AND NO SIDE RE	MOVAL TR-15C
STA 182+00 EB TO STA 197+00 EB	
DOWNTOWN SEGMENT - ALT 1	
The second second	TR-16
STA 197+00 EB TO STA 210+00 EB	111/
DOWNTOWN SEGMENT - ALT 1	
	TR-17
STA 210+00 EB TO SARTC	
DOWNTOWN SEGMENT - ALT 2	
2. V.	TR-18
STA 147+00 EB TO STA 158+00 EB	
DOWNTOWN SEGMENT - ALT 2	
	TR-19
STA 158+00 EB TO STA 168+00 EB	-
DOWNTOWN SEGMENT - ALT 2	TD 20
STA 168+00 EB TO STA 183+00 EB	TR-20
DOWNTOWN SEGMENT - ALT 2	
BOWN TOWN OLGINENT - NET 2	TR-21
074 400 00 50 70 074 400 00 50	114-21
STA 183+00 EB TO STA 192+00 EB	*
DOWNTOWN SEGMENT - ALT 2	TD 22
AND RECEIVED AND THE PARTY.	TR-22
STA 192+00 EB TO STA 208+00 EB	
DOWNTOWN SEGMENT - ALT 2	20.00
E and the same	TR-23
STA 208+00 EB TO SARTC	
DOWNTOWN SEGMENT - ALT 2	525
CIVIC CENTER DRIVE OPTION A	TR-24A
STA 154+00 WB TO STA 169+00 WB	
DOWNTOWN SEGMENT - ALT 2	TD 040
CIVIC CENTER DRIVE OPTION B	TR-24B
STA 154+00 WB TO STA 169+00 WB	*
DOWNTOWN SEGMENT - ALT 2	TD 254
CIVIC CENTER DRIVE OPTION A	TR-25A
STA 169+00 WB TO STA 182+00 WB DOWNTOWN SEGMENT - ALT 2	- 1
CIVIC CENTER DRIVE OPTION B	TR-25B
STA 169+00 WBTO STA 182+00 WB	1,R-23D
DOWNTOWN SEGMENT - ALT 2	
CIVIC CENTER DRIVE OPTION A	TR-26A
STA 182+00 WBTO STA 198+00 WB	114 2911
DOWNTOWN SEGMENT - ALT 2	¥6
CIVIC CENTER DRIVE OPTION B	TR-26B
STA 182+00 WBTO STA 198+00 WB	44.248

SHEET NO	CONCEPTUAL DESIGN DRAWINGS DRAWING TITLE	DRAWING NO
	SECTION 2	
	STRUCTURAL FACILITIES	
	SANTA ANA RIVER BRIDGE	SR-01A
	OPTION 1: BRIDGE REPLACEMENT	
	SANTA ANA RIVER BRIDGE	SR-01B
	OPTION 2: BRIDGE AVOIDANCE OPTION A SANTA ANA RIVER BRIDGE	
	OPTION 3: BRIDGE RELOCATION (NEW BRIDGE)	SR-01C
	SANTA ANA RIVER BRIDGE	CD 04D
	OPTION 3: BRIDGE RELOCATION (OLD BRIDGE)	SR-01D
	SANTA ANA RIVER BRIDGE	SR-01E
	OPTION 4: BRIDGE AVOIDANCE OPTION B	31,320
	WESTMINSTER AVE BRIDGE	SR-02
	GENERAL PLAN SECTION 3	- 1
	MAINTENANCE FACILITY SITE PLANS & DETA	ans.
	ALTERNATIVE SITE "A" LAYOUT	1.7.4.6
	GENERAL PLAN	MF-01
	ALTERNATIVE SITE "A" LAYOUT	MF-01A
	SITE A ACCESS - ALTERNATIVE 1	IVIII-02A
	ALTERNATIVE SITE "A" LAYOUT	MF-01B
	SITE A ACCESS - ALTERNATIVE 2	
	ALTERNATIVE SITE "B" LAYOUT GENERAL PLAN	MF-02
	ALTERNATIVE SITE "B" LAYOUT	110 221
	SITE A ACCESS - ALTERNATIVE 1 & ALTERNATIVE 2	MF-02A
	STREETCAR MAINTENANCE FACILITY	MF-03
- 1	FUNCTIONAL LAYOUT - GROUND FLOOR	1011-03
	STREETCAR MAINTENANCE FACILITY	MF-04
	TYPICAL CROSS-SECTION SECTION 4	_
	URBAN DESIGN	
	SIDE LOADED PLATFORM	A-01
	SHELTER CONCEPT 1A	A-01
	SIDE LOADED PLATFORM	A-02
	SHELTER CONCEPT 1B	3126
	SIDE LOADED PLATFORM	A-03
	SHELTER CONCEPT 2A	
	CENTER LOADED PLATFORM	A-04
	SHELTER CONCEPT 1A	_
	CENTER LOADED PLATFORM	A-05
	SHELTER CONCEPT 1B CENTER LOADED PLATFORM	
	SHELTER CONCEPT 2A	A-06
	SECTION 5	-
	SYSTEMS AND TECHNOLOGY	
	TRACTION POWER SUBSTATIONS	SY-01
	TYPICAL LAYOUT DETAIL	51.01
	MODERN STREETCAR VEHICLE DETAIL	SY-02
	SIEMENS S70 ULTRASHORT	200
	MODERN STREETCAR VEHICLE DETAIL OREGON IRONWORKS/UNITED STREETCAR	SY-03
	(TUCSON VEHICLE)	31-03
	SECTION 6	14
	DRAINAGE DESIGN	
	DRAINAGE PLAN	GD-01
	KEY MAP - ALT 1 & ALT 2	
	DRAINAGE PLAN	D-01
	RAITT TO FLOWER SEGMENT - ALT1 & ALT 2 DRAINAGE PLAN	
	RAITT TO FLOWER SEGMENT - ALT1 & ALT 2	D-02
	DRAINAGE PLAN	
	DOWNTOWN SEGMENT - ALT 1	D-03

EET NO]	DRAWING TITLE	DRAWING
DRAINAGE	PLAN	D-04
	VN SEGMENT - ALT 1	D-04
DRAINAGE		D-05
	VN SEGMENT - ALT 1	
DRAINAGE	STATE OF THE PARTY OF THE PARTY.	D-06
	VN SEGMENT - ALT 1	
DRAINAGE		D-07
	VN SEGMENT - ALT 1	
DRAINAGE		D-08
	VN SEGMENT - ALT 2	10 69 65
DRAINAGE		D-09
	VN SEGMENT - ALT 2	1 1 2 7 7 7
DRAINAGE	A SOUTH AND A SOUTH ASSOCIATION ASSOCIATIO	D-10
	VN SEGMENT - ALT 2	78070
DRAINAGE		D-11
	VN SEGMENT - ALT 2	
DRAINAGE		D-12
	VN SEGMENT - ALT 2	- 9 Y
DRAINAGE		D-13
MISCELLAN	NEOUS DRAINAGE DETAILS	1111773
	SECTION 7 UTILITY PLANS	
Texisting I	JTILITY PLANS	1 3 2 2 2 2 2 2
100 miles	ALT 1 & ALT 2	GU-01
	GMENT - ALT 1 & ALT 2	
	to STA 117+00	U-01
	LOWER SEGMENT - ALT 1 & ALT 2	
20 0 300	0 to STA 147+00	U-02
	LOWER SEGMENT - ALT 1 & ALT 2	
	0 to STA 155+00	U-03
	VN SEGMENT ALT-1	
100000000000000000000000000000000000000	0 to STA 165+00 EB	U-04
	VN SEGMENT ALT-1	0.00
		U-05
	0 EB to STA 173+00 EB VN SEGMENT ALT-1	
20,200,000	0 EB to STA 182+00 EB	U-06
	VN SEGMENT ALT-1	
		U-07
	0 EB to STA 197+00 EB	
7.5000000	VN SEGMENT ALT-1	U-08
	0 EB to STA 216+85.76 EB	- 2
DOWNTO	VN SEGMENT ALT-2	U-09
STA 147+0	0 EB to STA 160+00 EB	100,70
DOWNTOV	VN SEGMENT ALT-2	U-10
STA 160+0	0 EB to STA 170+00 EB	0-10
DOWNTON	VN SEGMENT ALT-2	U-11
	0 EB to STA 183+00 EB	U-11
DOWNTOV	VN SEGMENT ALT-2	U-12
STA 183+0	0 EB to STA 200+00 EB	0-12
DOWNTON	VN SEGMENT ALT-2	11.32
The second secon	0 EB to STA 220+00 EB	U-13
	VN SEGMENT ALT-2	1,134
STA 220+0	0 EB to LOOP	U-14
	VN SEGMENT ALT-2	10.35
	0 WB to STA 168+00 WB	U-15
	VN SEGMENT ALT-2	11.00
1 1 1 1 1 1 1 1 1 1 1 1 1 1 1 1 1 1 1	0 WB to STA 182+00 WB	U-16
	VN SEGMENT ALT-2	1000
	0 WB to STA 198+00 WB	U-17

CORDOBA CORPORATION
2677 NORTH MAIN STREET, SUITE 240
SANTA ANA, CA 92705
74.558.674 PH - 714.558.8467 FAX



SANTA ANA AND GARDEN GROVE FIXED GUIDEWAY CORRIDOR

SHEET INDEX

DRAWING NO.

G-01

SHEET NO.

SCALE NONE

Plot Driver=SA-StreetCar.pltcfg


Pentoble=SA-STREETCAR.TBL




SCALE NONE




SANTA ANA AND GARDEN GROVE

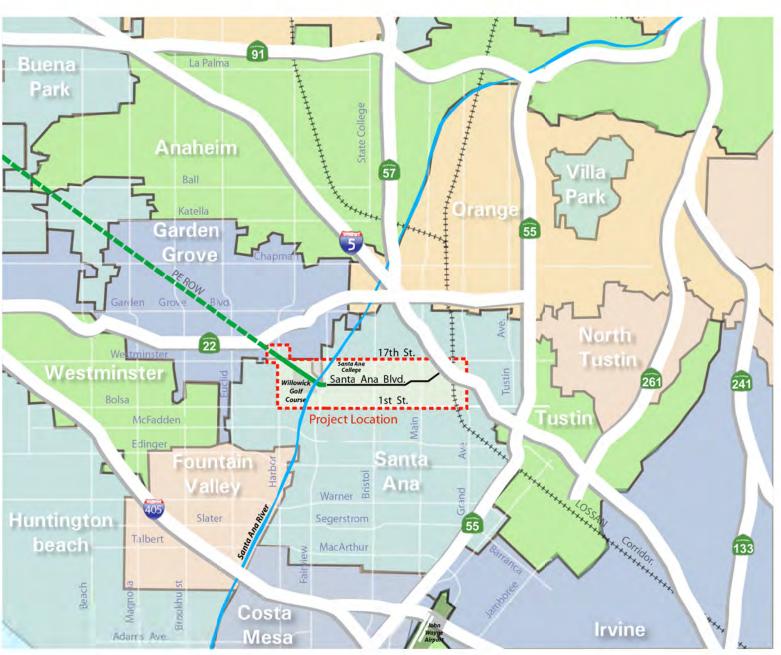

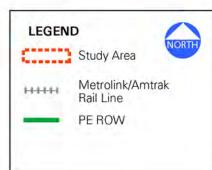





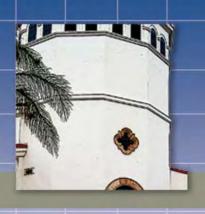

Santa Ana and Garden Grove Fixed Guideway Corridor


SECTION 1: TRACK ALIGNMENT AND ROADWAY IMPROVEMENTS













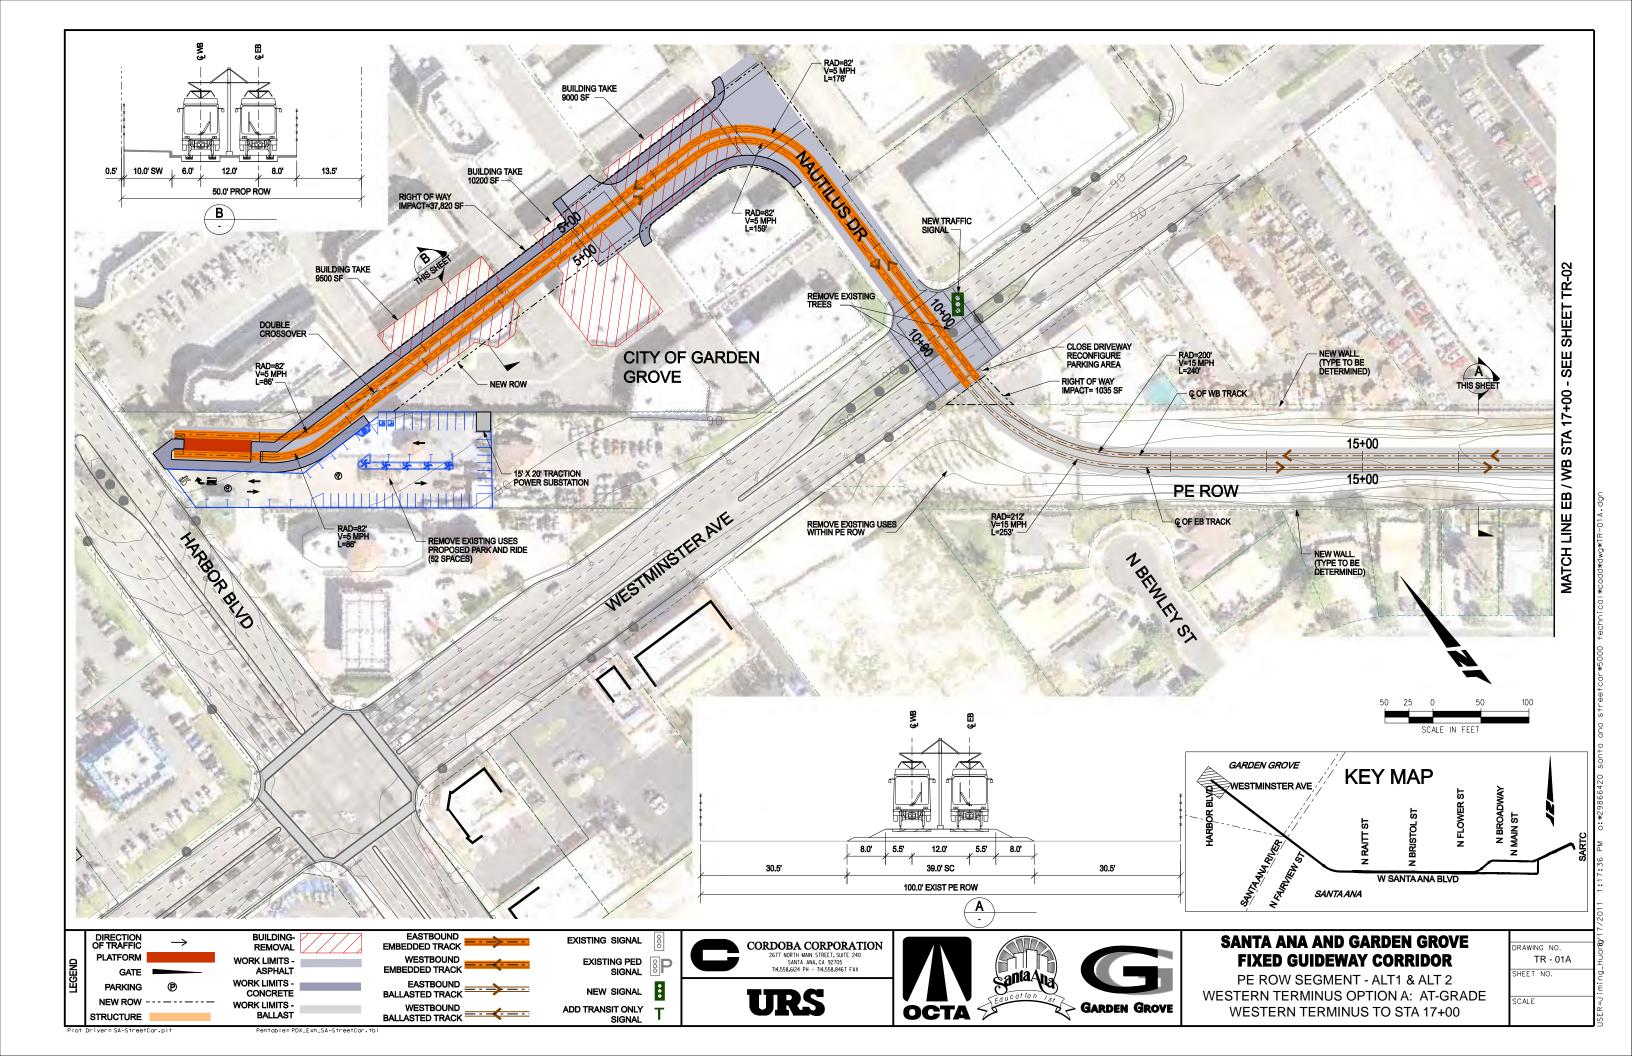


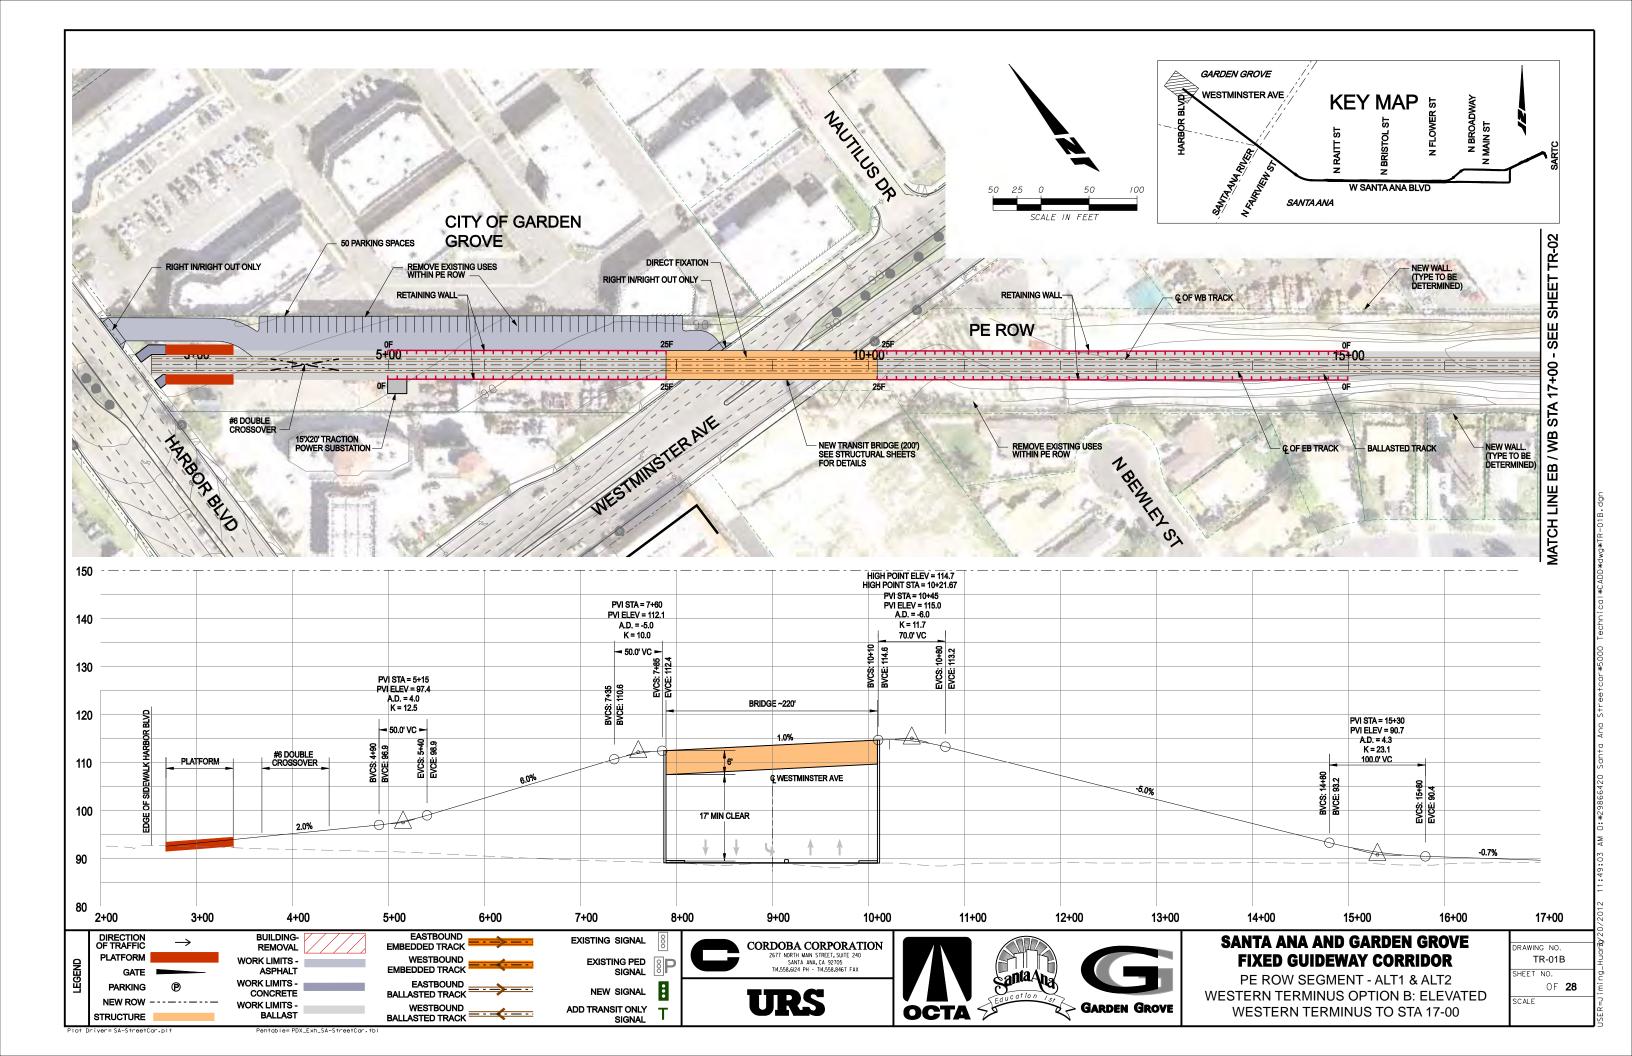


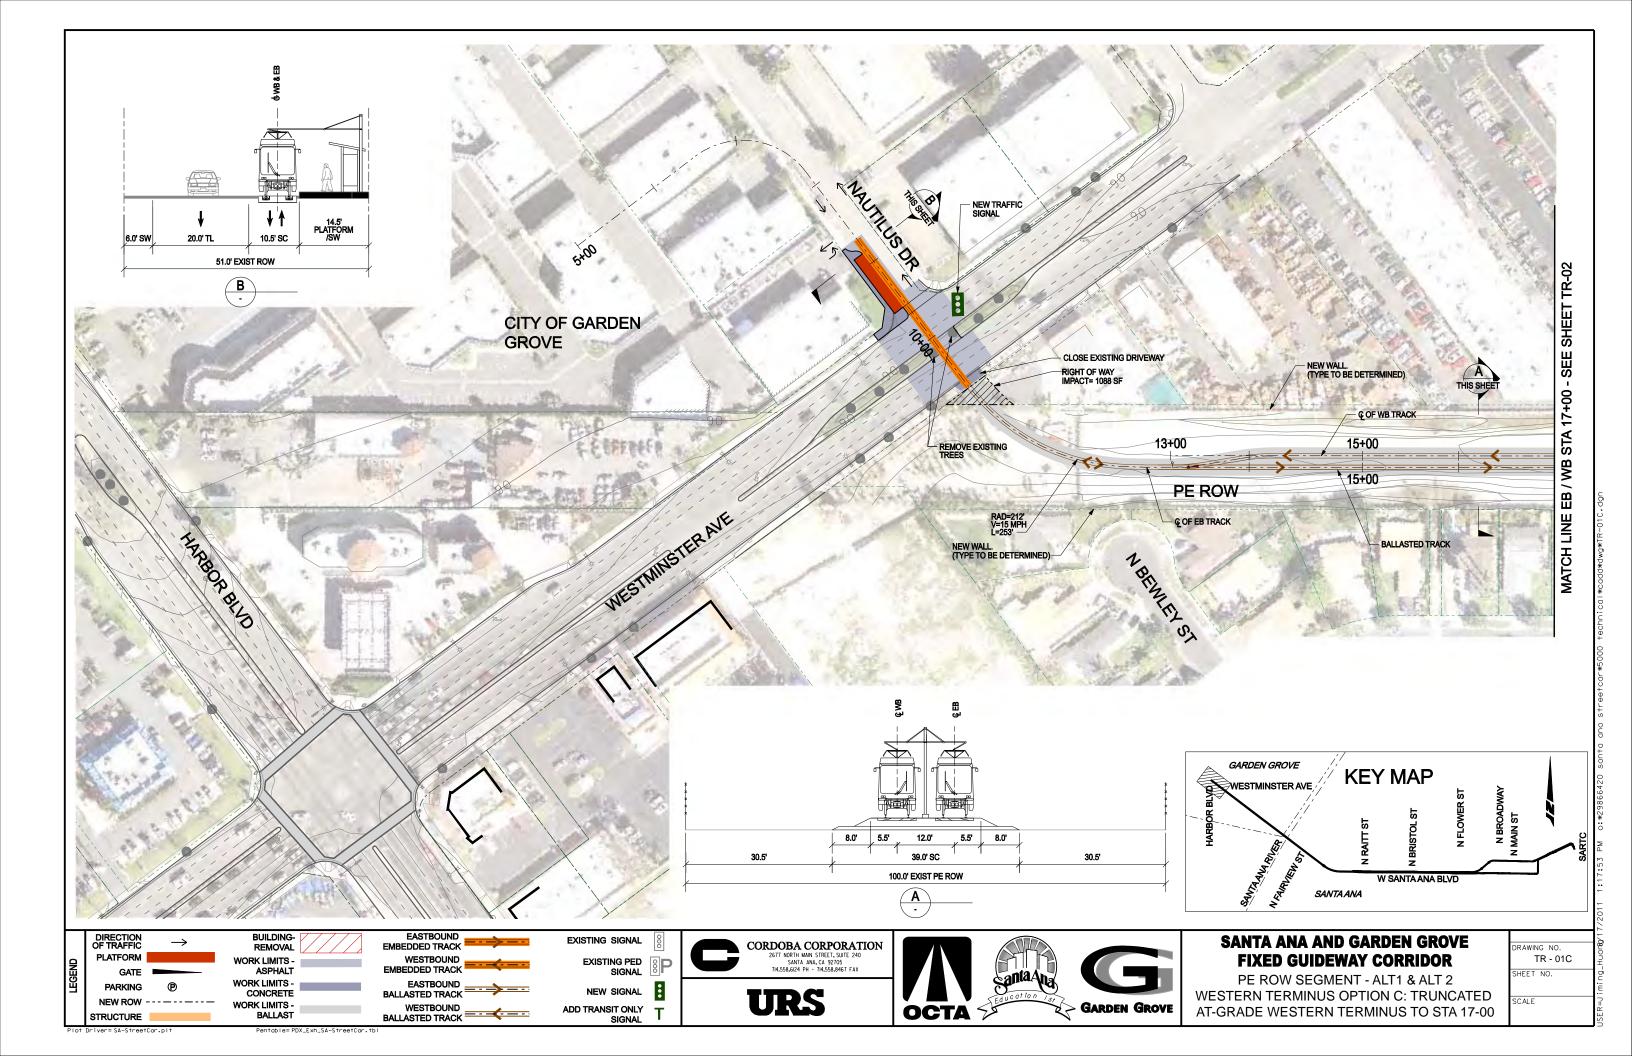


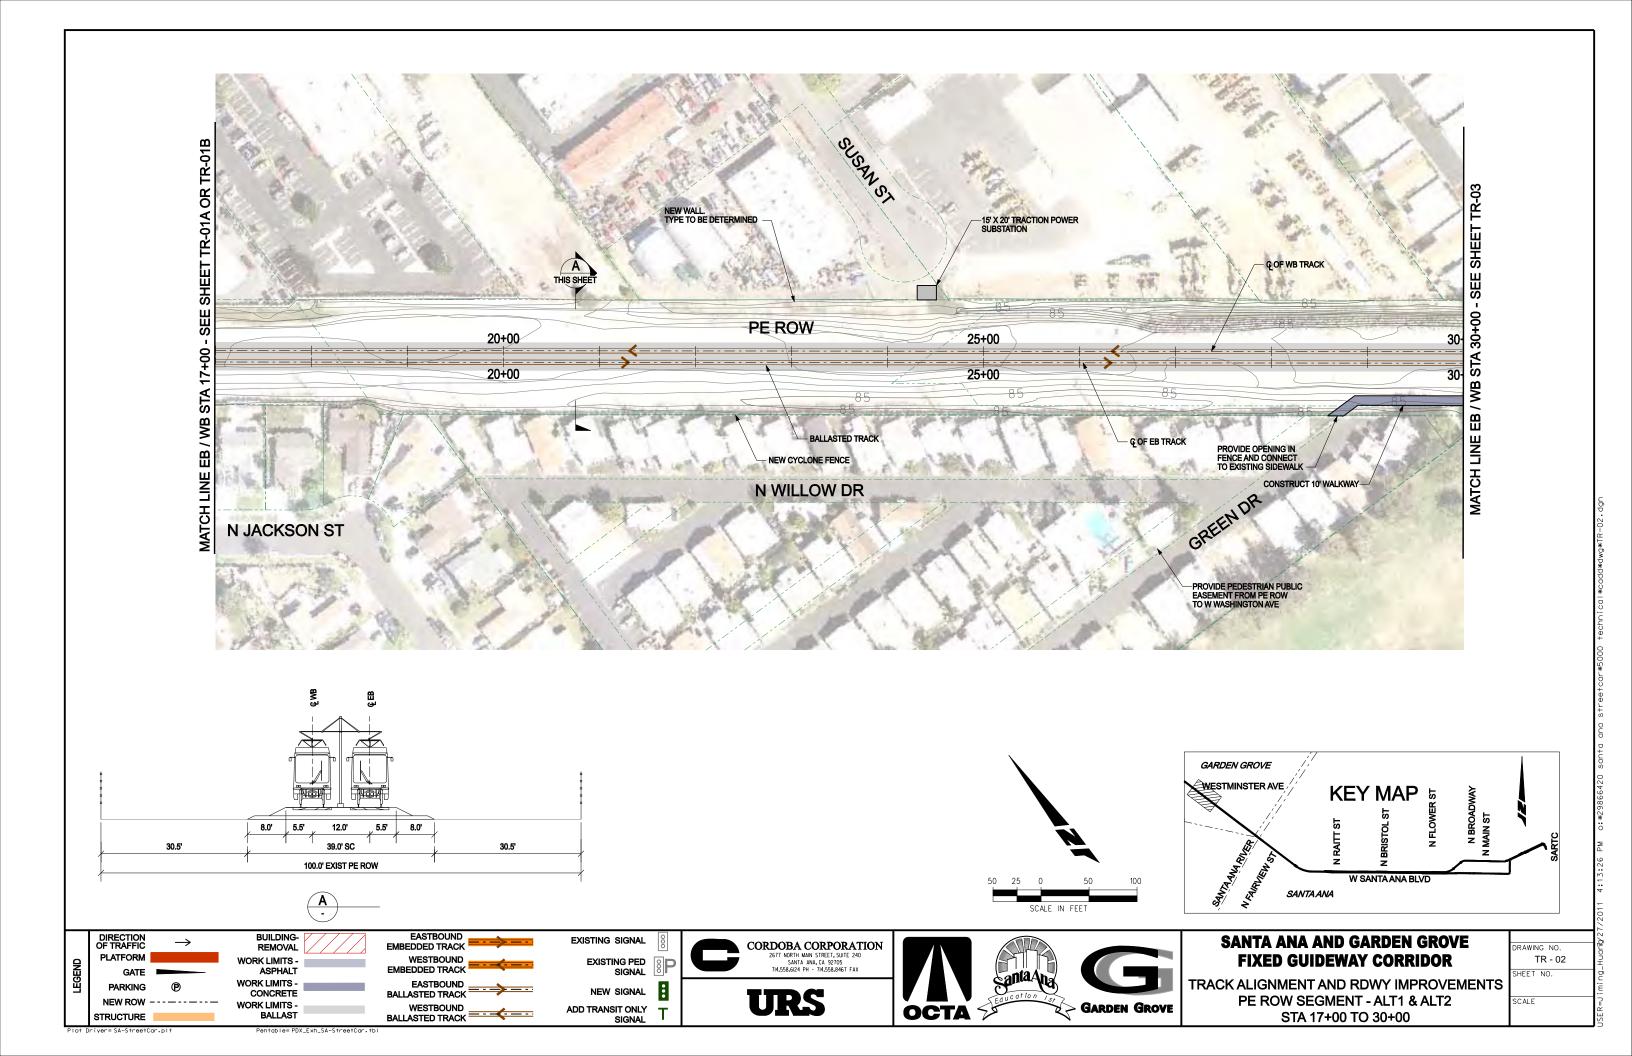


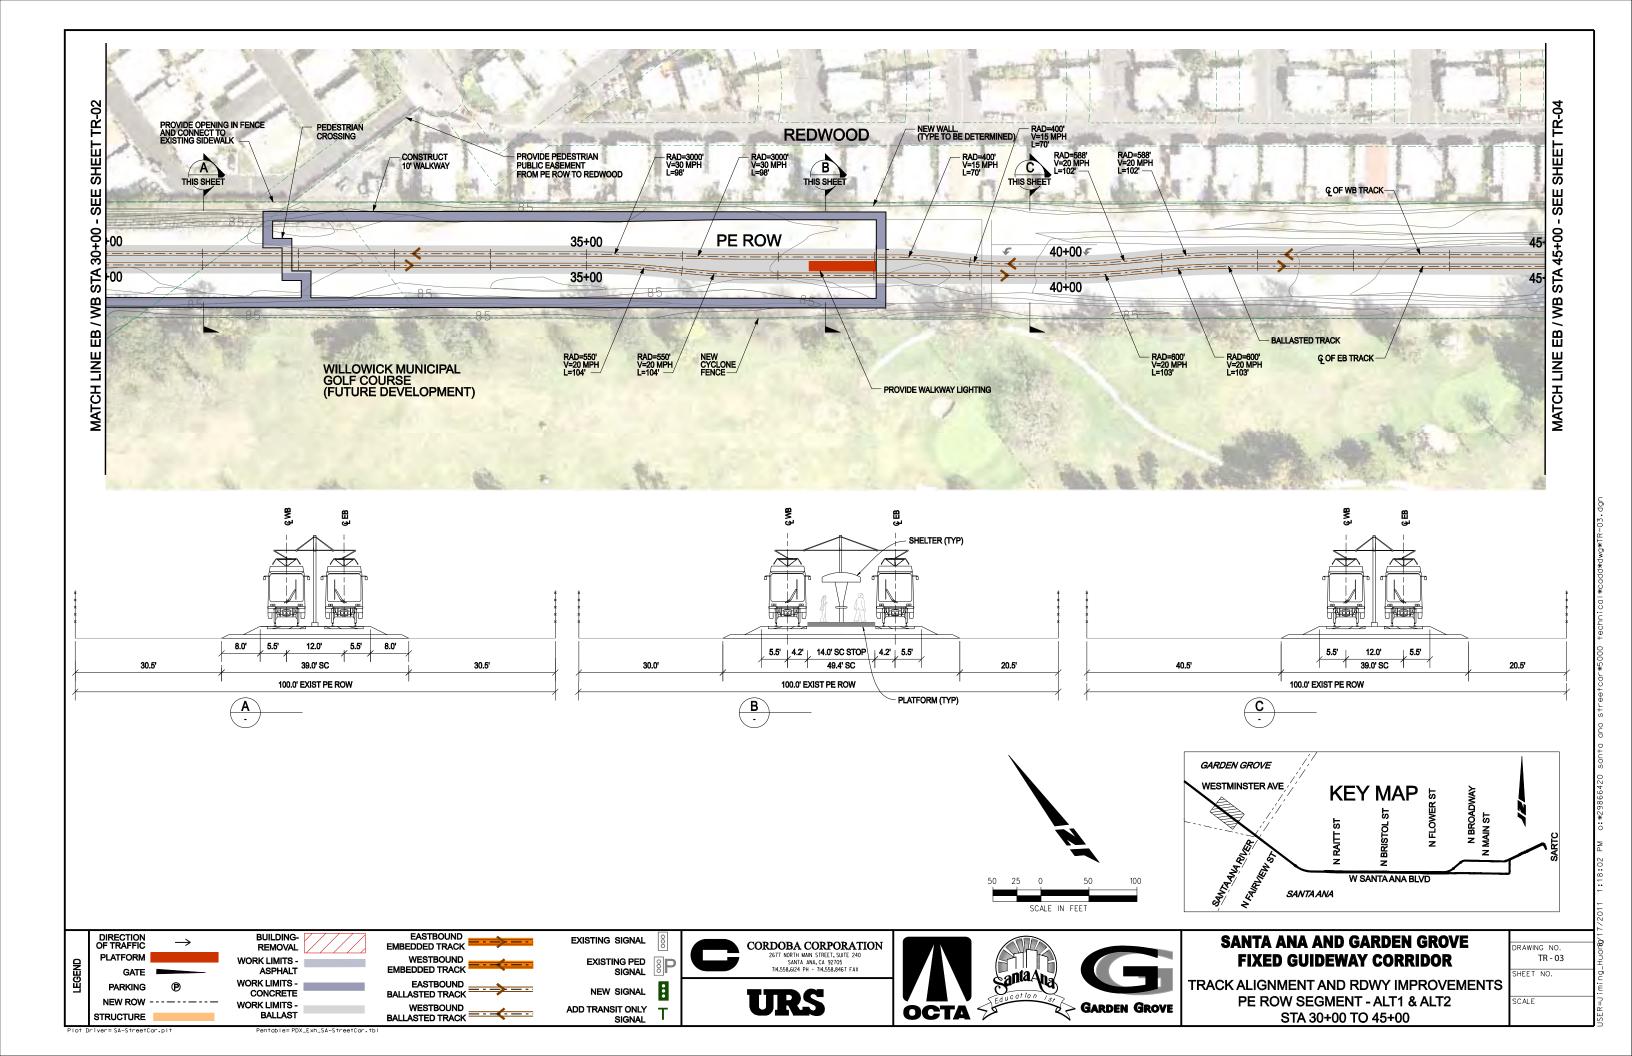

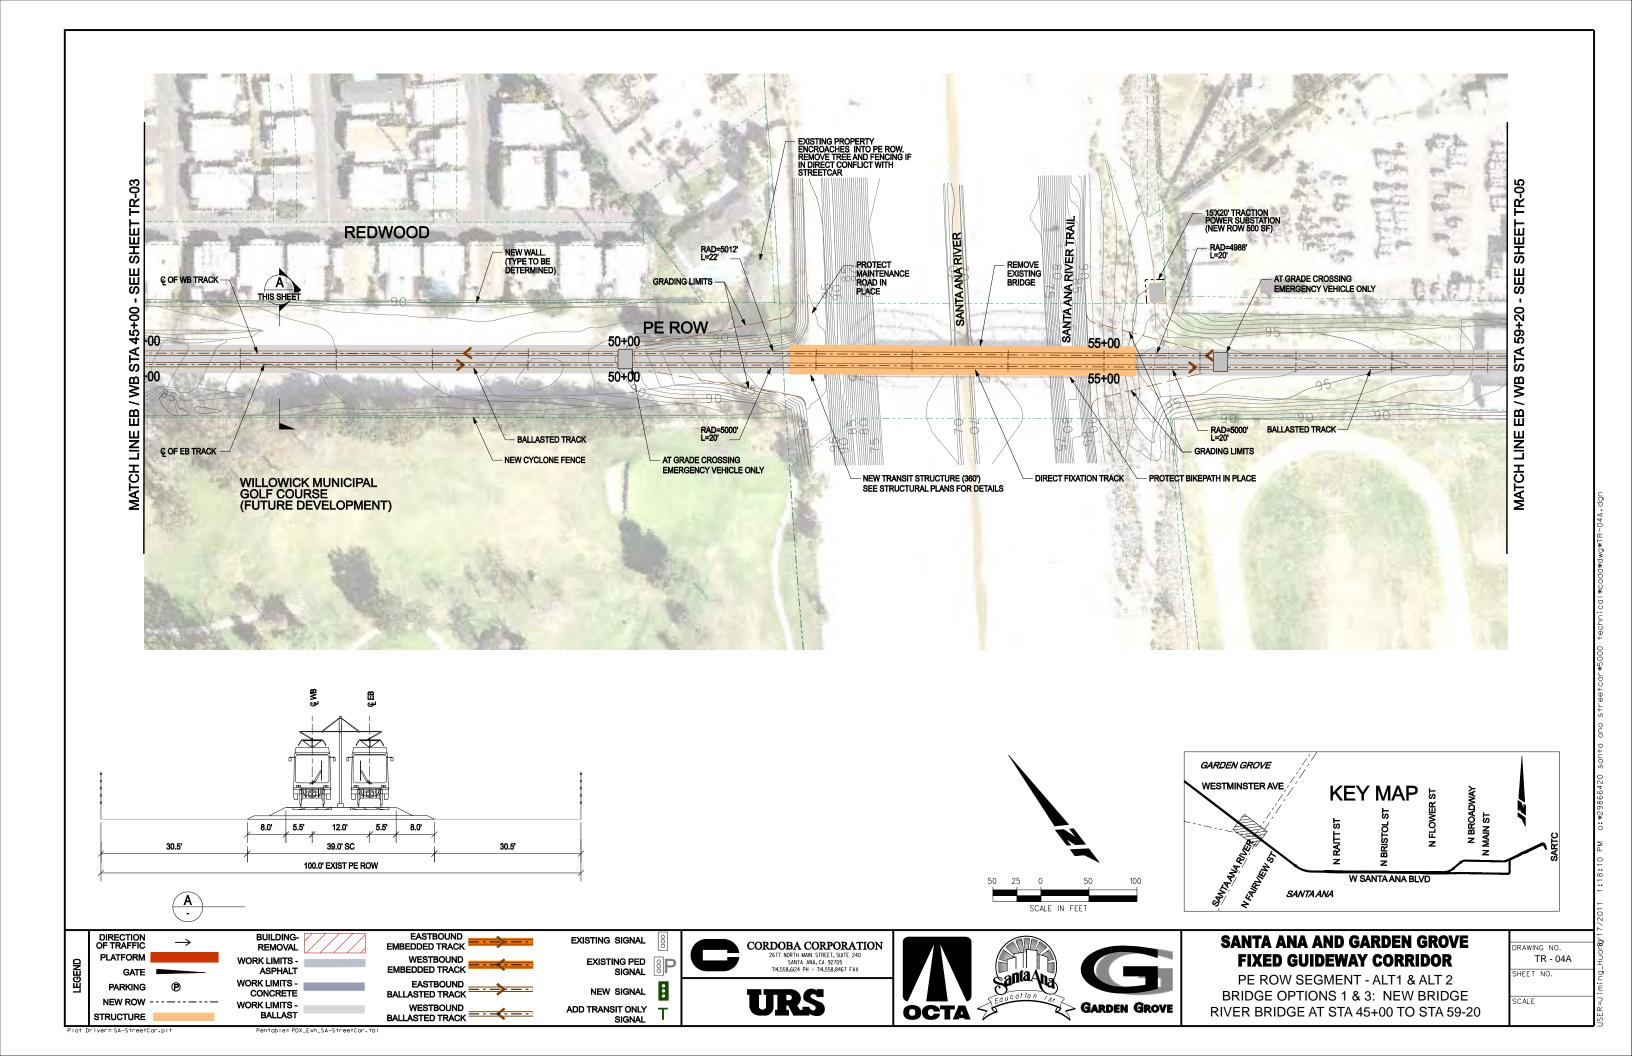

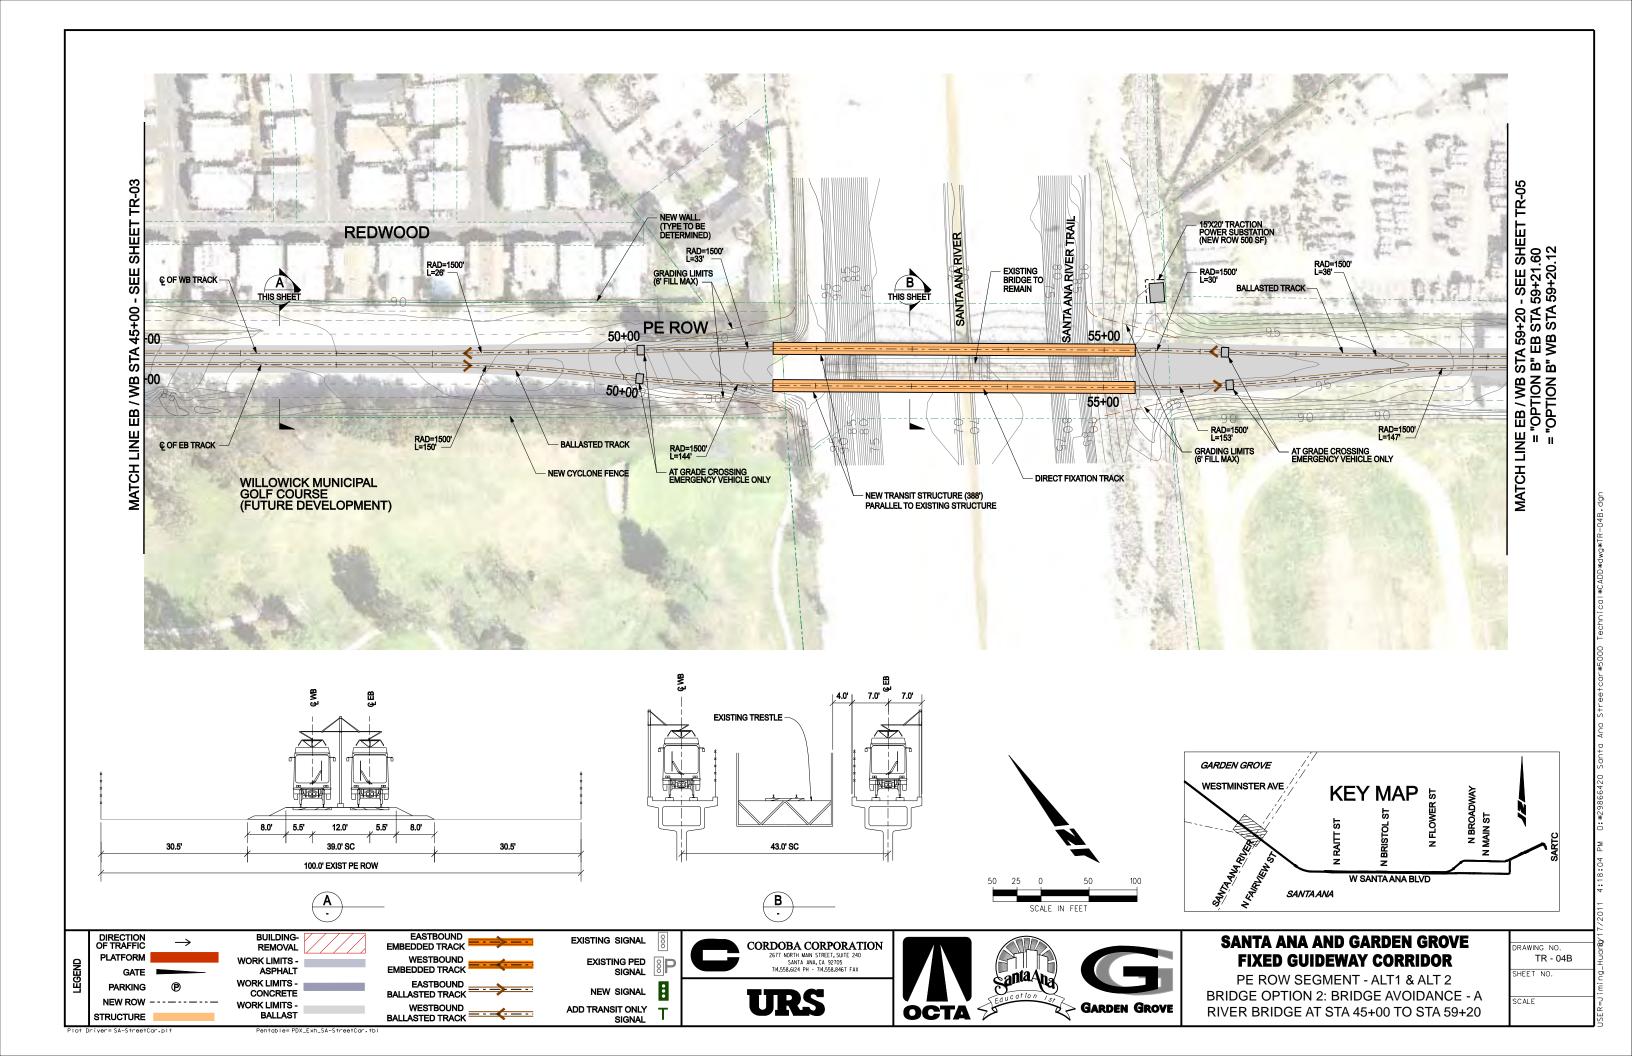

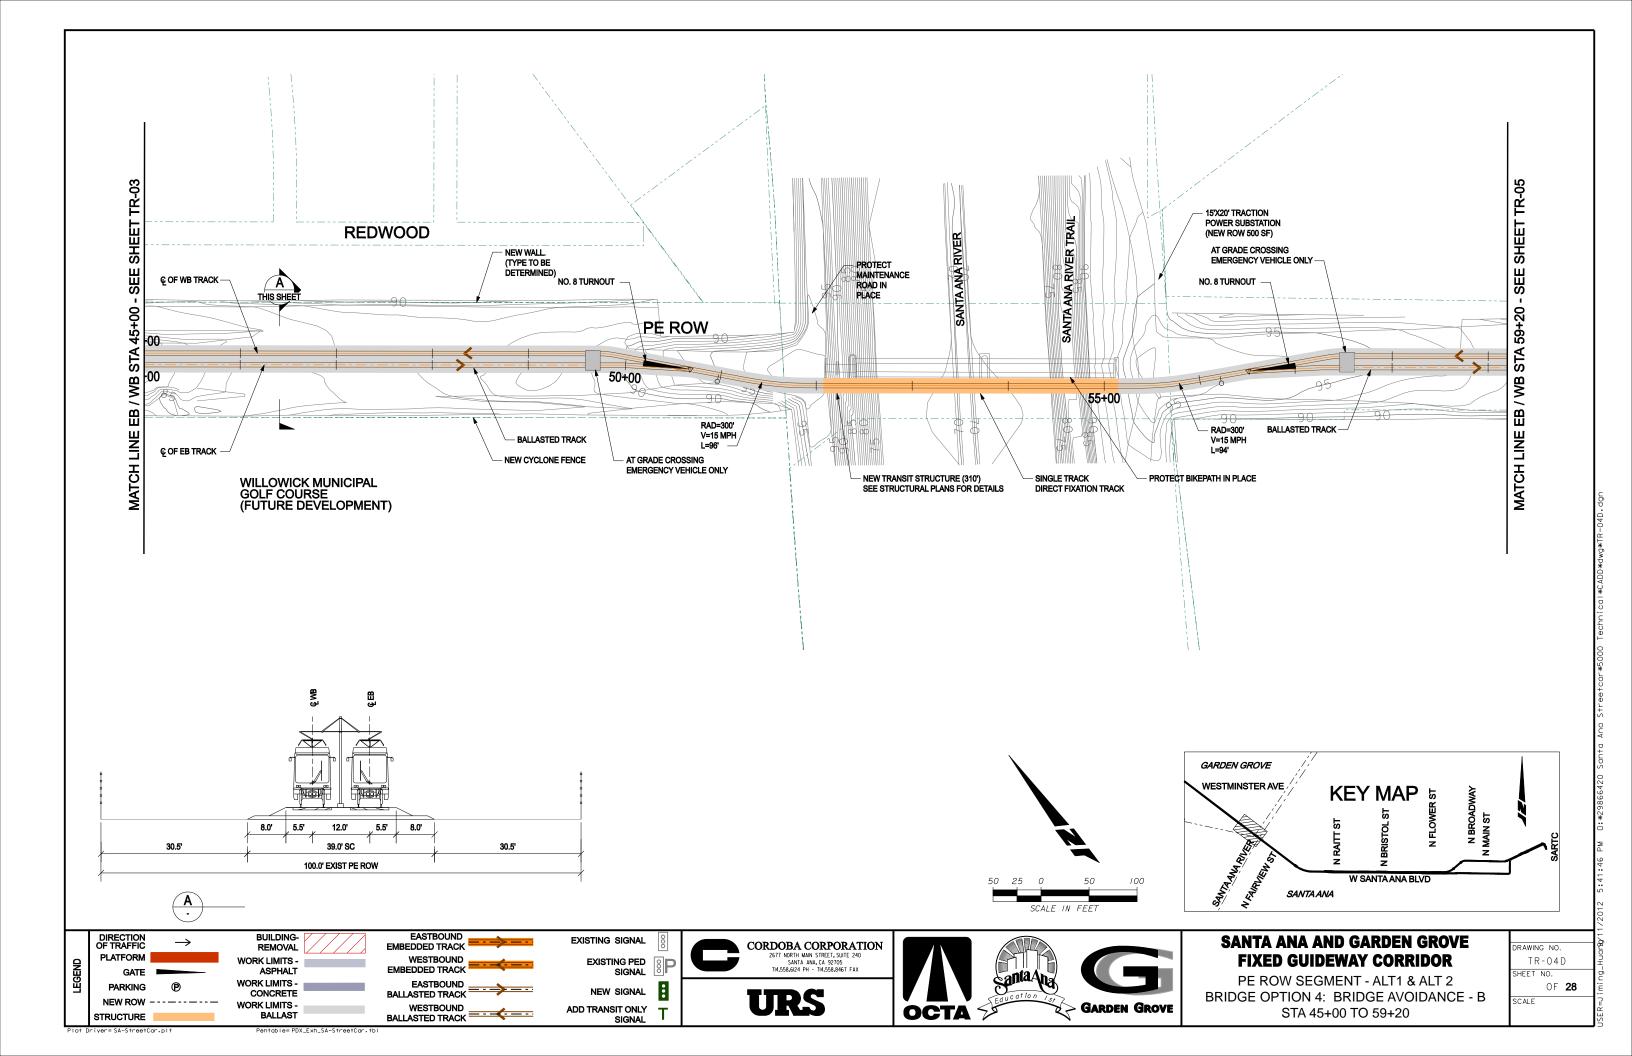

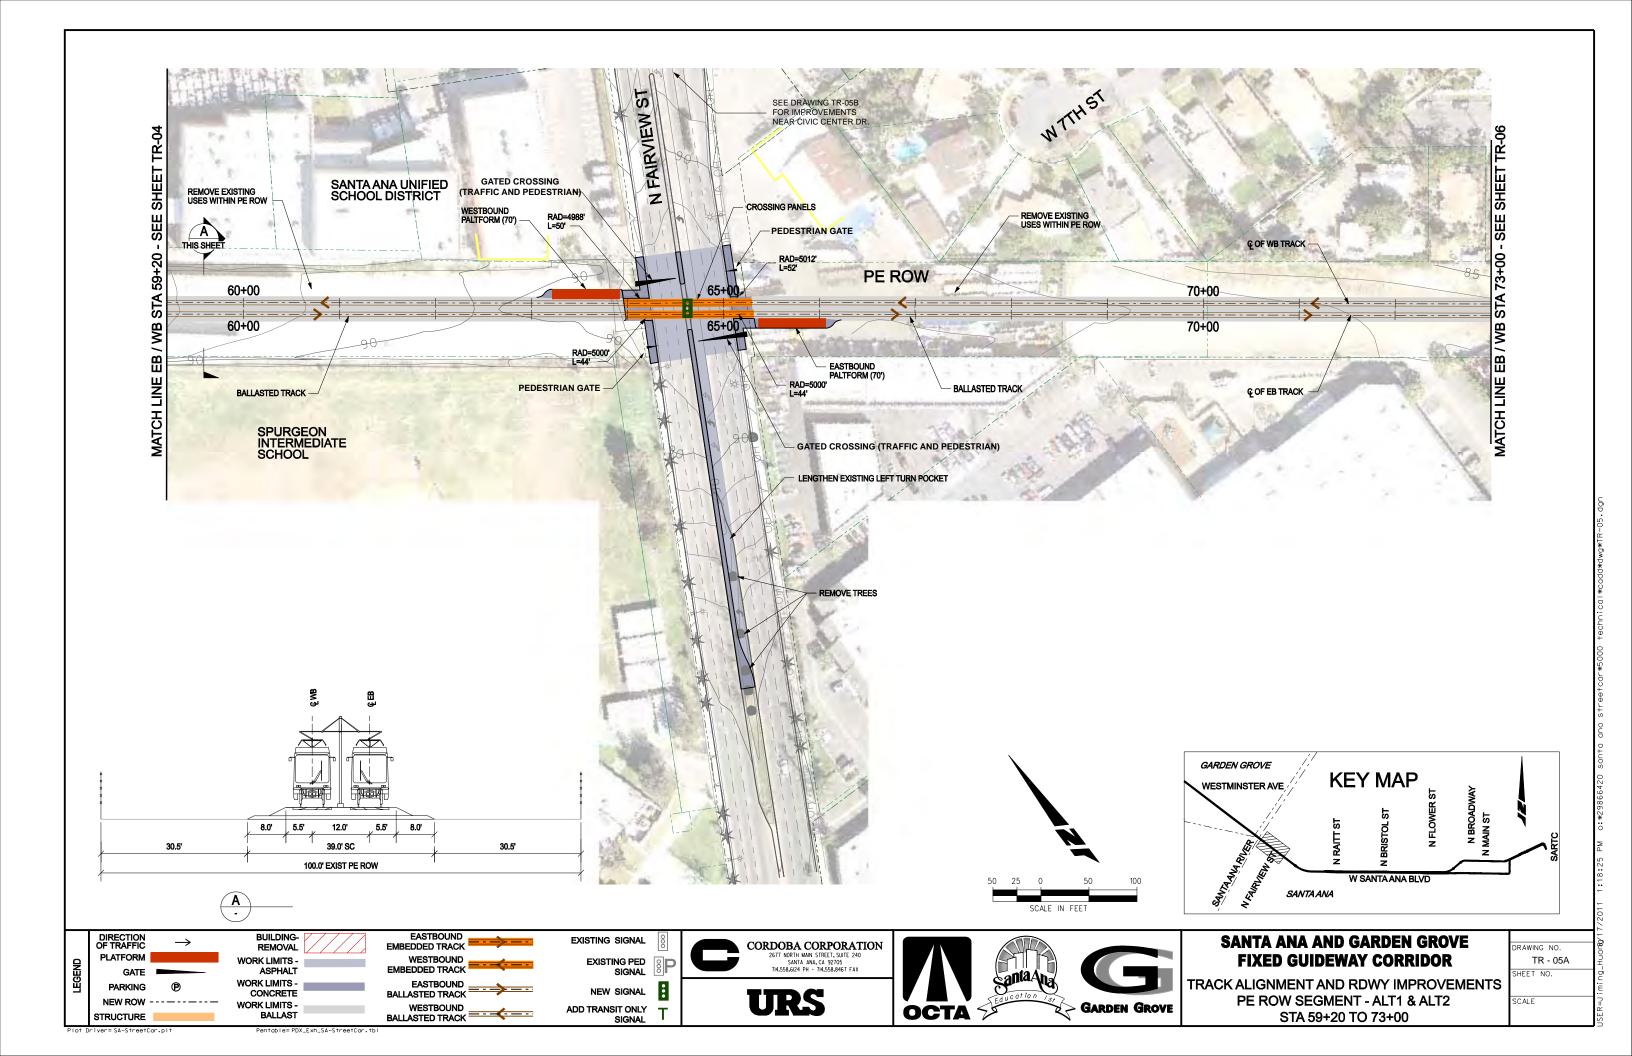

<u>LEGEND</u>

RIGHT OF WAY IMPACT EXISTING RIGHT OF WAY PROPOSED RIGHT OF WAY



CORDOBA CORPORATION
2677 NORTH MAIN STREET, SUITE 240
SANTA ANA, CA 92705
714.558.6124 PH - 114.558.8467 FAX



SANTA ANA AND GARDEN GROVE FIXED GUIDEWAY CORRIDOR

FAIRVIEW ST AND CIVIC CENTER DR INTERSECTION IMPROVEMENTS

DRAWING NO.
TR-05B
SHEET NO.

OF SCALE 1"=40'

Plot Driver=SA-StreetCar.pltcfg

ble= SA-STREETCAR.TBL

D PM z:\ENG\Santo_Ano_Fixed_Guideway\CADD\Ex

