


© INFORMATION CONTAINED HEREIN IS THE PROPERTY OF GREGORY T. HICKS & ASSOCIATES, P.C. AND IS NOT TO BE USED UNDER CONTRACT WITH OTHERS, IN WHOLE OR IN PART, WITHOUT THE EXPRESSED WRITTEN CONSENT OF GREGORY T. HICKS & ASSOCIATES, P.C.

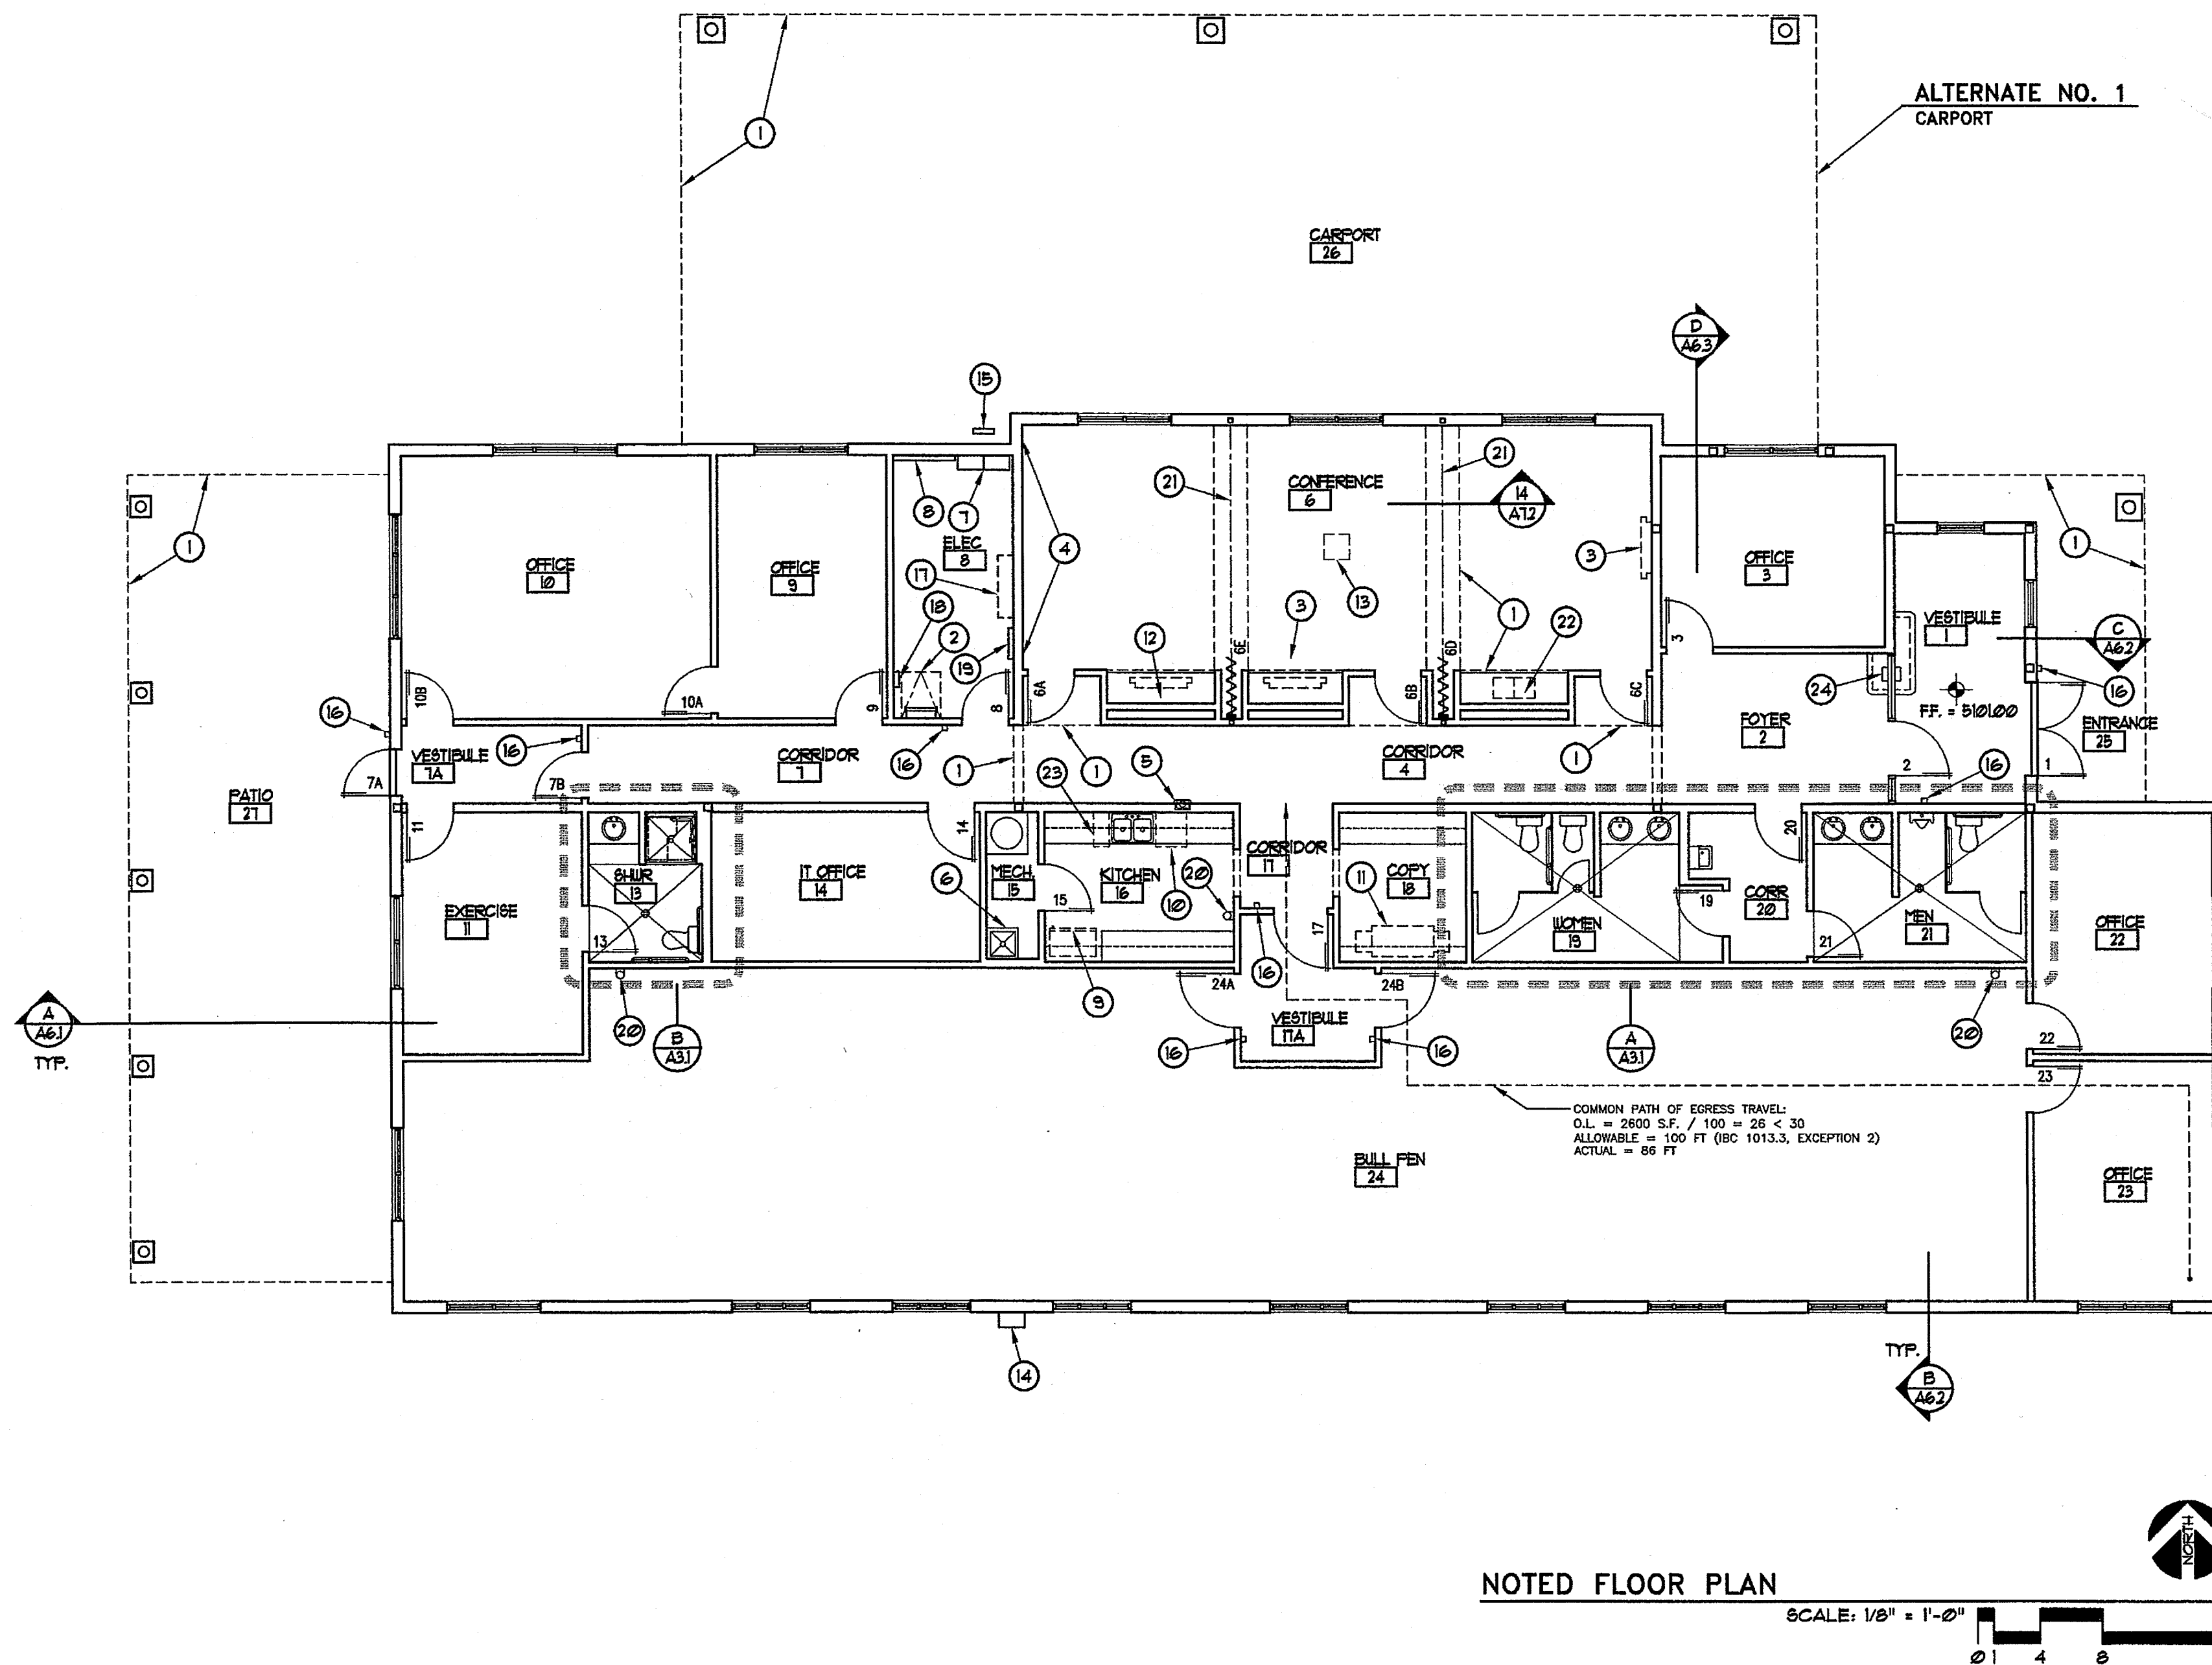

NOTED FLOOR PLAN  
SCALE: 1/8" = 1'-0"  
0 1 4 8 16

#### GENERAL NOTES

- FIELD VERIFY ALL DIMENSIONS AND CONDITIONS PRIOR TO COMMENCEMENT OF WORK. SHOULD ANY DISCREPANCIES BE DISCOVERED, VERIFY INTENT WITH THE ARCHITECT BEFORE PROCEEDING.
- MAINTAIN ALL MECHANICAL, ELECTRICAL, PLUMBING AND COMMUNICATION SERVICES TO OWNER'S OPERATIONAL AREAS WHILE PERFORMING WORK. PROVIDE ALL BYPASS, CROSS-CONNECTS AND/OR TEMPORARY ROUTINGS AND CONNECTIONS AS REQUIRED TO INSURE FULL OPERATION OF ALL SERVICES TO ALL AREAS NOT UNDER CONSTRUCTION - AT NO ADDITIONAL COST.
- AT ANY AND ALL LOCATIONS IN THE PROJECT WHERE DEMOLITION OCCURS, PATCH/REPLACE ADJACENT FLOOR FINISHES, WALL FINISHES, CEILING FINISHES, ETC. AFFECTED BY THE DEMOLITION TO ACHIEVE A UNIFORM FINISH - WHETHER SPECIFICALLY INDICATED ON THE DRAWINGS OR NOT.
- SEE SITE PLAN FOR CONTINUATION OF SITE WORK NOT SHOWN ON THIS PLAN.
- PROVIDE CONCEALED BACKING FOR ALL WALL-MOUNTED ITEMS INCLUDING DOOR BUMPERS, DOOR HOLDERS, GRAB BARS, CASEWORK, ETC.
- REFER TO EQUIPMENT SCHEDULE FOR EQUIPMENT MARKS SHOWN ON THIS SHEET.
- PROVIDE WINDOW TREATMENTS AT ALL WINDOWS. COORDINATE WITH OWNER.

#### KEYED NOTES

- LINE OF CEILING BULKHEAD OR ROOF OVERHANG ABOVE. SEE RCP AND ROOF PLAN.
- ROOF HATCH. SEE ROOF PLAN.
- O.F.O.I. WALL MOUNTED LCD MONITOR.
- COMBINATION MARKER/PROJECTION SURFACE FULL WIDTH OF WALL. SEE INTERIOR ELEVATIONS.
- SEMI-RECESSED FIRE EXTINGUISHER AND BOX. MOUNT AT 42" AFF. TO CENTER OF HANDLE.
- MOP BASIN. 24"x24" WITH 4" HIGH FRP BOARD TWO SIDES. CAULK ALL RUNNING EDGES OF BASIN AND FRP.
- ELECTRICAL DISTRIBUTION PANEL.
- TELEPHONE PATCH PANEL WITH 3/4" PLYWOOD BACKING.
- O.F.O.I. REFRIGERATOR WITH ICE MAKER. PROVIDE WATER.
- O.F.O.I. DISHWASHER.
- O.F.O.I. COPIER.
- O.F.O.I. TABLE TOP LCD MONITOR.
- O.F.O.I. PROJECTOR. PROVIDE POWER AND DATA.
- ELECTRICAL METER AND DISCONNECT.
- GAS METER.
- CARD READER. PROVIDE ELECTRICAL ROUGH-IN.
- OVERHEAD MECHANICAL UNIT.
- IRRIGATION CONTROLLER.
- FIRE ALARM PANEL.
- SURFACE MOUNTED FIRE EXTINGUISHER. MOUNT AT 48" AFF. TO TOP OF BRACKET.
- ACCORDION PARTITION. SEE DOOR TYPES.
- COFFEE POTS.
- O.F.O.I. TRASH COMPACTOR.
- DEAL TRAY: QUICKSERV GS-1612, 10"Wx2"Dx14"L.

**GREGORY T. HICKS & ASSOC., P.C.**  
Architects • Planners  
SINCE 1980

110 Second St. S.W. Suite 204  
Albuquerque, New Mexico 87102  
(505) 243-7492 fax (505) 243-1106  
e-mail gthicks@ghicks.com

designing today  
designing tomorrow

revisions:

**Glads Holdings, LLC Office Building**  
4911 Chappell Dr. N.E.  
Albuquerque, New Mexico

proj. no.: 0614  
acad file:  
date: 3-23-7

NOTED FLOOR PLAN

A1.1