


FRONT STREET


28'-4 1/4" RAISED ROOF FACADE ABOVE- SEE ELEV.

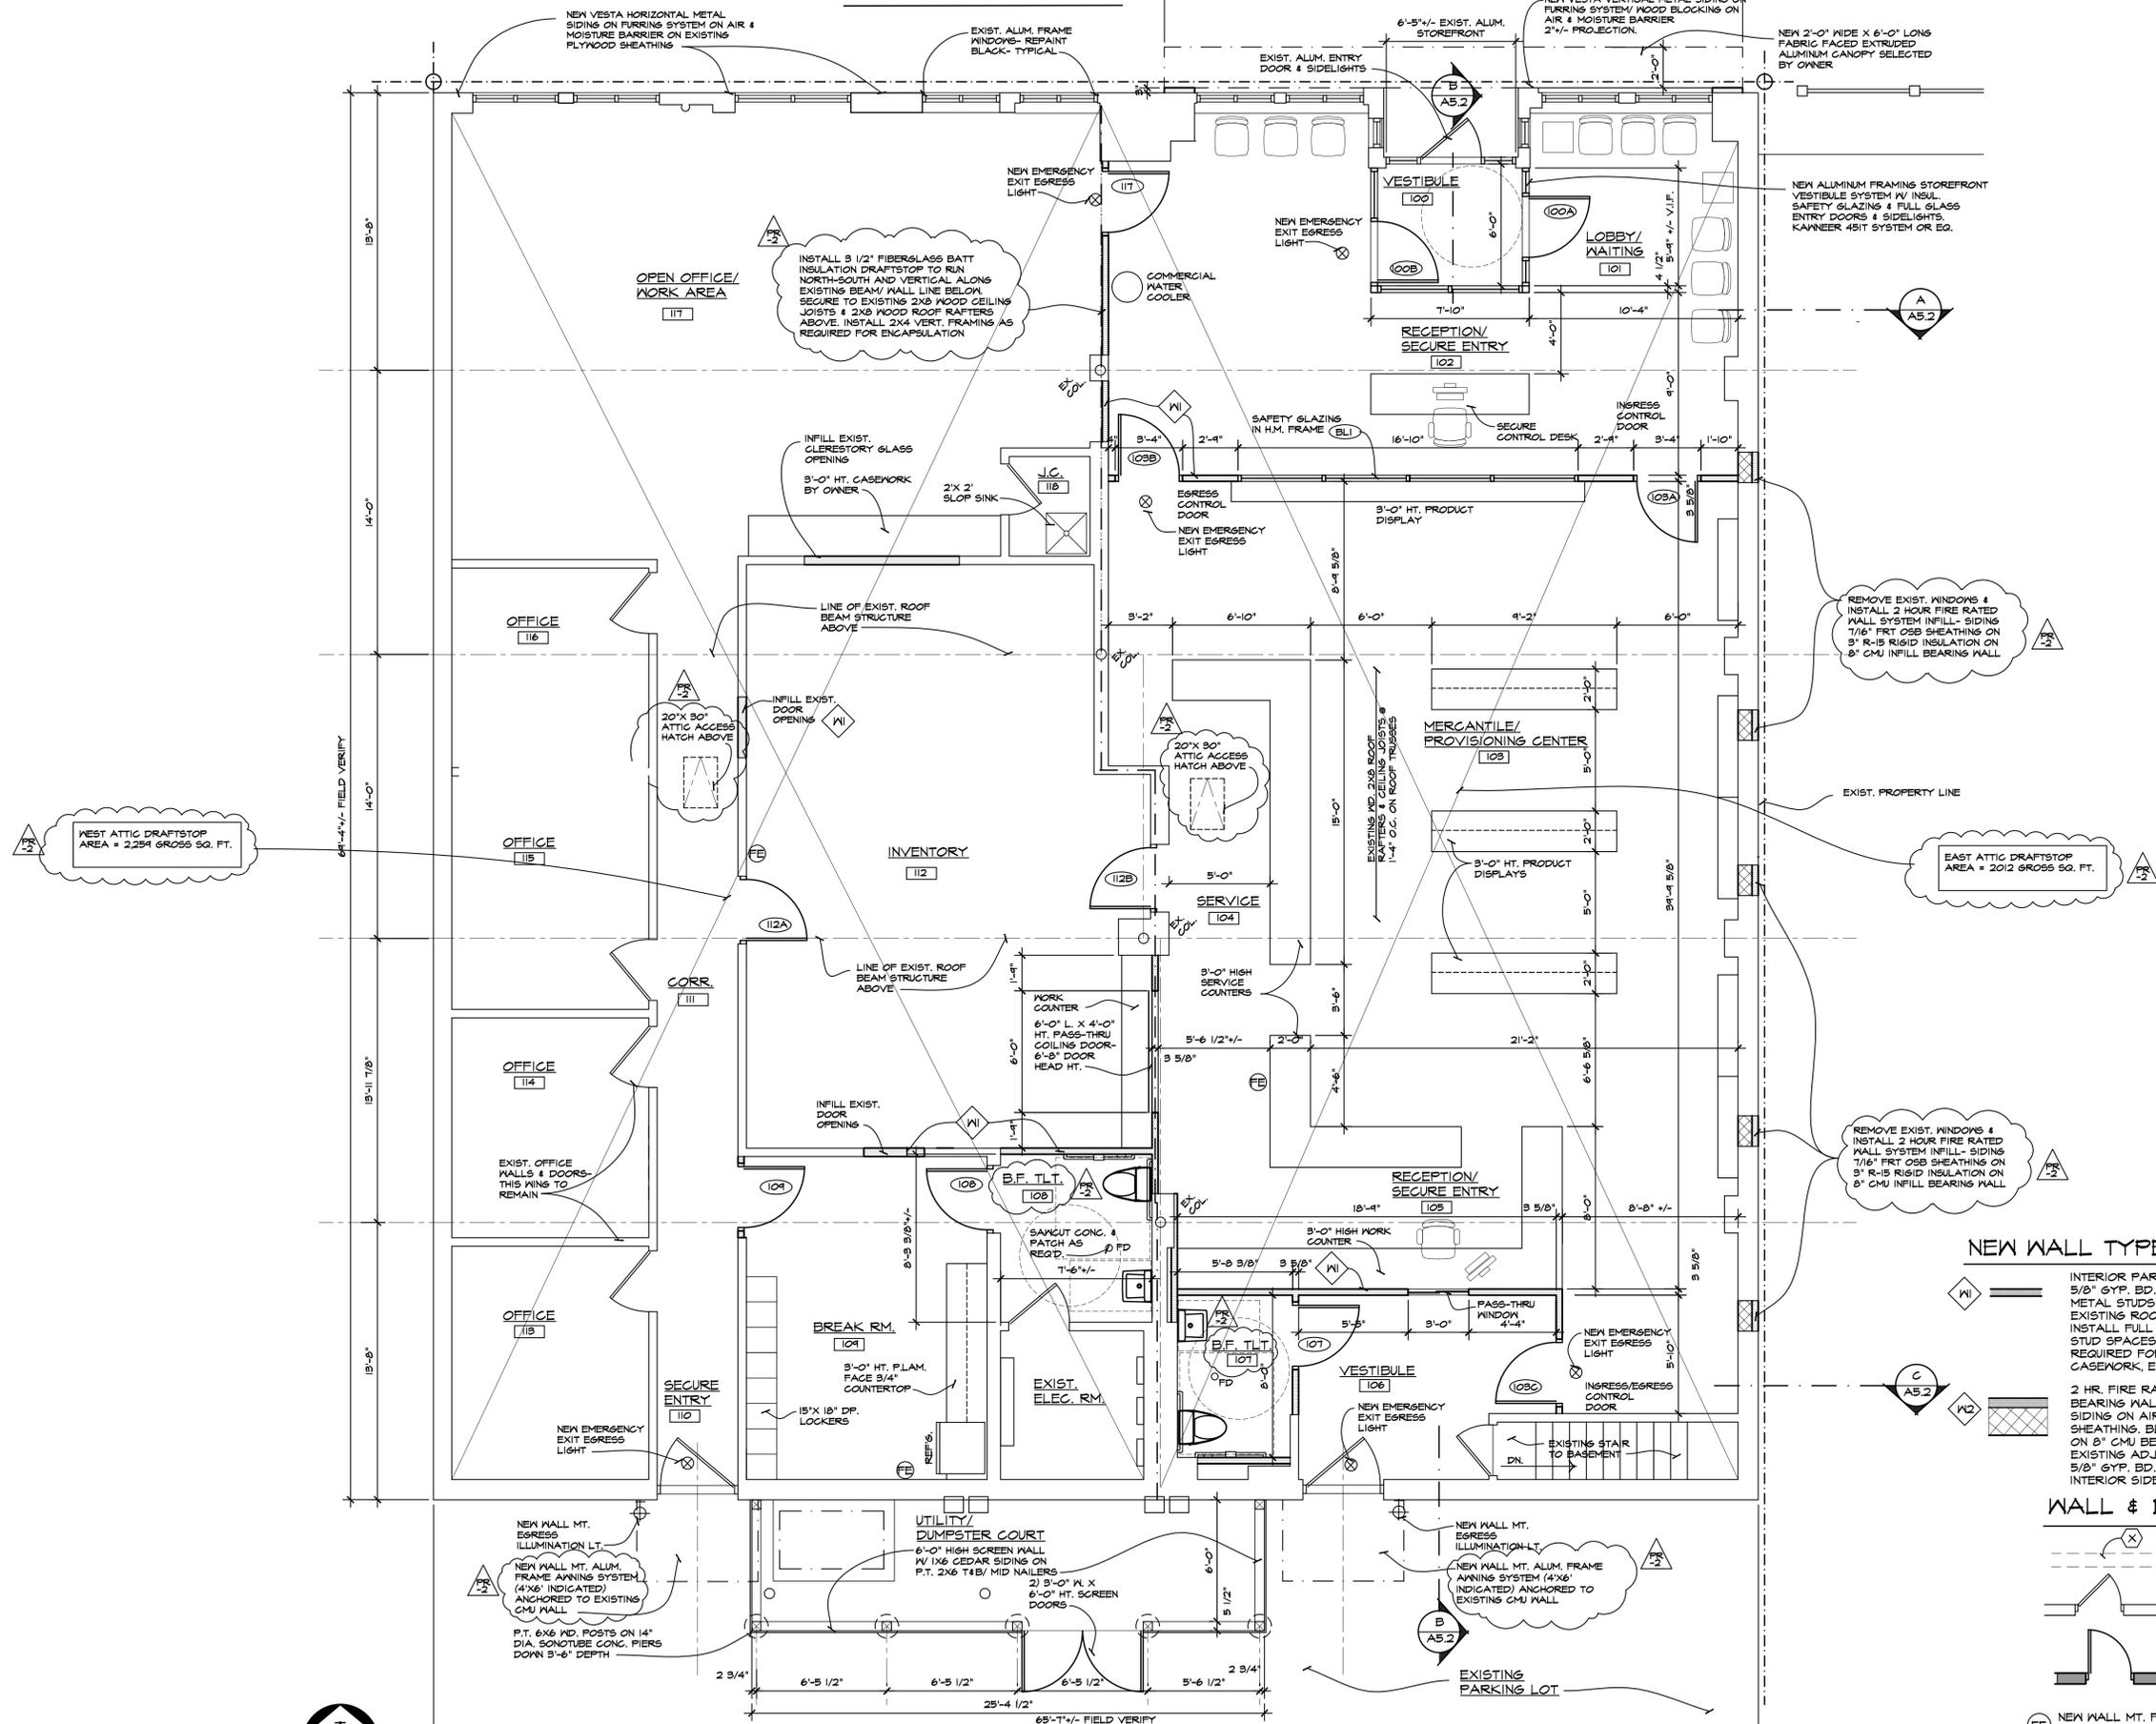

NEW WALL TYPES

- WI INTERIOR PARTITION WALL:  
5/8" GYP. BD. EACH SIDE ON 3 5/8" METAL STUDS @ 16" O.C. SECURE TO EXISTING ROOF FRAMING ABOVE. INSTALL FULL THICK BATT INSULATION IN STUD SPACES. PROVIDE BLOCKING AS REQUIRED FOR SHELVING, ACCESSORIES, CASEWORK, ETC.
- 2 HR. FIRE RATED EXTERIOR (INFILL BEARING WALL):  
SIDING ON AIR & MOISTURE BARRIER ON SHEATHING. BLOCKING/ RIGID INSULATION ON 8" CMU BEARING WALL IN LINE W/ EXISTING ADJACENT CMU CONSTRUCTION. 5/8" GYP. BD. ON 6 MIL VAPOR BARRIER INTERIOR SIDE.

WALL & DOOR LEGEND

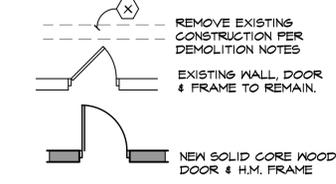

EXISTING MAIN LEVEL FLOOR PLAN- INTERIOR ALTERATIONS

SCALE: 1/4" = 1'-0"



EXIST. MAIN LEVEL FLOOR PLAN- INTERIOR ALTERATIONS ADA TOILET ROOM ELEVATIONS

ALTERATIONS TO EXISTING BUILDING FOR DUNE GRASS PROVISIONING CENTER  
440 EAST FRONT STREET  
TRAVERSE CITY, MI 49606

<input type="checkbox"/>	PRELIMINARY
<input checked="" type="checkbox"/>	CONSTRUCTION
<input type="checkbox"/>	FINAL RECORD
DRAWING HISTORY:	
DATE:	DESCRIPTION:
8/10/23	REV PERMIT
DRAWN BY: DLS	
CHECKED BY: CLIENT	
DATE:	07/17/23
JOB NO.:	22174
SHEET #	

A2.2