
GENERAL NOTES

 CONCEAL ALL MECHANICAL AND ELECTRICAL EQUIPMENT SUCH AS DUCTS, CONDUITS, JUNCTION AND OUTLET BOXES, WIRING, ETC. WITHIN WALLS AND ABOVE CEILINGS.

- 2. ALL COLUMN ENCLOSURES EXISTING TO REMAIN OR AFFECTED BY REMOVED WALLS SHALL BE PATCHED AND REPAIRED TO FULLY ENCLOSE COLUMNS.
- 3. ALL WALLS AND STOREFRONT SYSTEMS ARE EXISTING UNLESS NOTED
- 4. INFILL DRYWALL, REFINISH AND PAINT ALL AREAS WHERE ELECTRICAL DEVICE BACK BOXES & FIXTURES HAVE BEEN REMOVED (EXAMPLE: DEMOLISHED SWITCH OUTLETS SERVING REMOVED EXHAUST FANS, DEMOLISHED DIMMING & SWITCH OUTLETS SERVING REMOVED CAN LIGHTS, AND ABANDONED PHONE JACKS).
- 5. ALL NEW WALLS ARE TO BE CONSTRUCTED WITH TOP TRACK TO MATCH

OTHERWISE WITH A WALL TYPE TAG.

- 6. RESTROOM FACILITIES TO BE DEEP CLEANED PRIOR TO OCCUPANCY.
- 7. STAIRS AND ELEVATOR TO BE BROOM SWEPT & VACUUMED PIOR TO OCCUPANCY.
- 8. ALL COLUMN ENCLOSURES EXISTING TO REMAIN OR AFFECTED BY REMOVED WALLS SHALL BE PATCHED AND REPAIRED TO FULLY ENCLOSE COLUMNS.

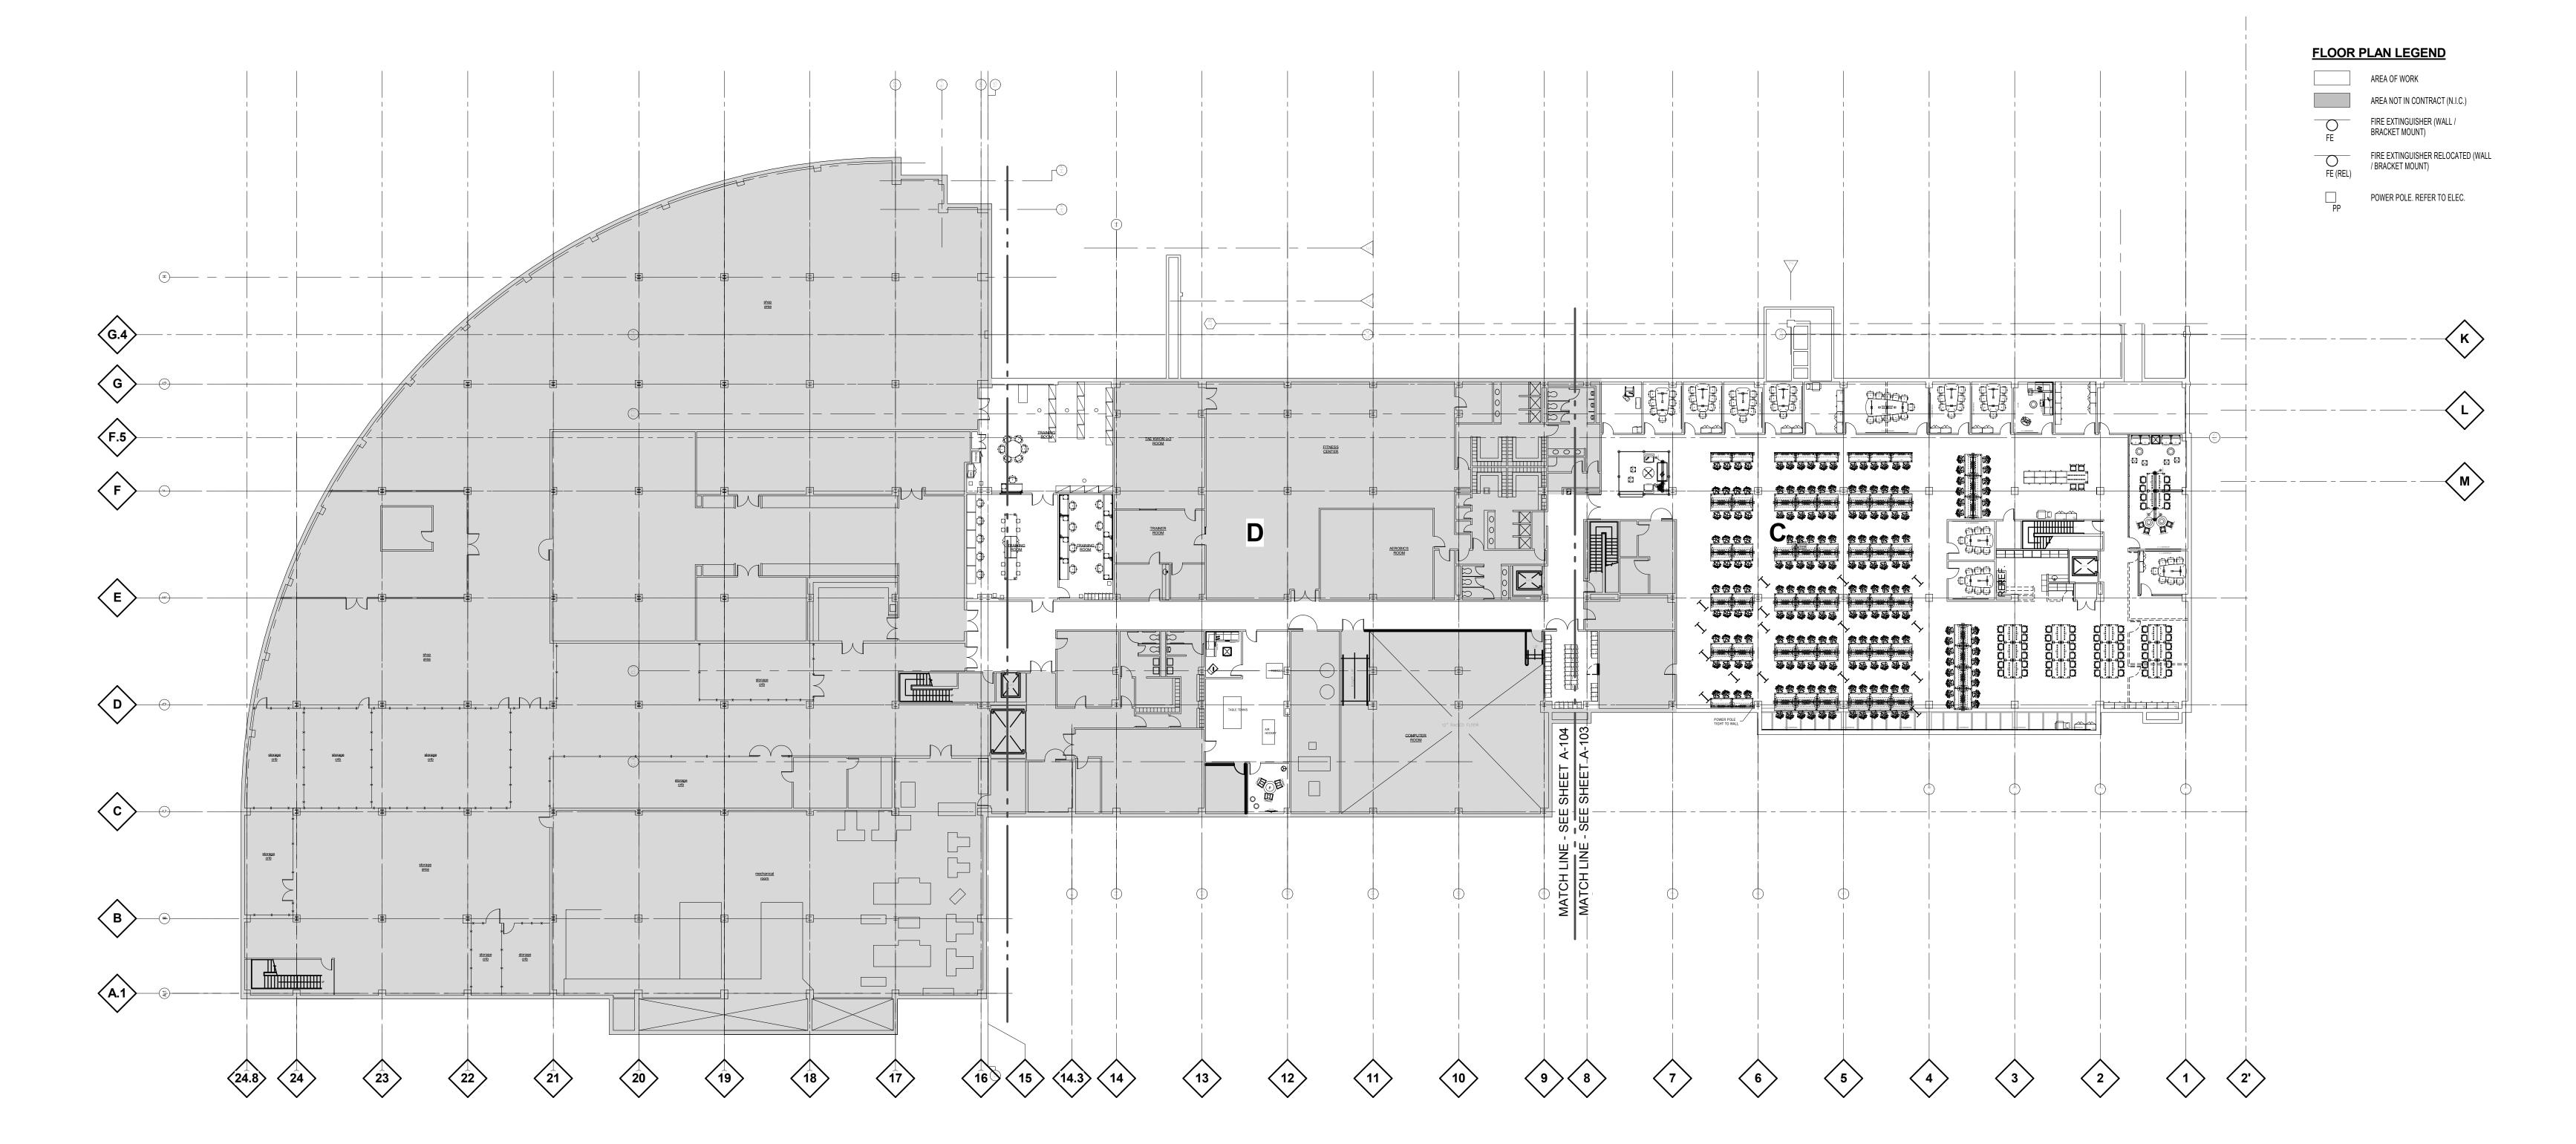







330 TOWN CENTER DRIVE, SUITE 1100 DEARBORN, MICHIGAN 48126-2738



TAYLOR PROPERTIES 21001 VAN BORN ROAD

TAYLOR WAYNE MICHIGAN

BUILDING SITE CODE: 5482
FORD PROJECT NUMBER: 5482-001

A/E OF RECORD LOGO:

GHAFARI

A/E OF RECORD REGISTRATION SEAL

PRELIMINARY NOT FOR CONSTRUCTION

THIS DRAWING HAS BEEN PREPARED BY OR ON BEHALF OF FORD MOTOR COMPANY.
FORD MOTOR COMPANY RETAINS ALL COMMON LAW, STATUTORY AND OTHER RESERVED
RIGHTS, INCLUDING COPYRIGHTS. THIS DRAWING SHALL NOT BE USED FOR ANY
PURPOSE OTHER THAN PERFORMING SERVICES DIRECTLY OR INDIRECTLY TO FORD
MOTOR COMPANY, WITHOUT THE EXPRESSED WRITTEN PERMISSION OF FORD MOTOR
COMPANY, UNAUTHORIZED USE, COPYING OR MODIFICATION, INCLUDING THE REMOVAL
OF THIS NOTE, MAY CONSTITUTE A VIOLATION OF CIVIL OR CRIMINAL LAWS ENFORCEABLE
BY FORD OR GOVERNMENTAL AGENCIES.

COPYRIGHT © FORD MOTOR COMPANY (2009)

11/14/17 PK02 DOC REL 01 - 90% REVIEW
DATE ISSUED FOR

A/E PROJECT TEAM INFORMATION
IN CHARGE: M. KREBS
DRAWN BY: M. INIGO
DESIGNED BY: M. INIGO
CHECKED BY: R. BARRY
APPROVED BY: M. KREBS
A/E PROJECT NUMBER: 167418
SHEET TITLE
FLOOR PLAN GROUND
FLOOR COMPOSITE

SHEET NUMBER **A-100**

FILE PLOT DATE STAMP 11/10/2017 12:07:33 PM