

Jerry W. Herndon reserves all copyright and other proprietary rights in this document for the original file or purpose for which they were intended. Reproduction, changes or other assignments are prohibited.

E
D
C
B
A

7

6

5


4

3

2



FLOOR PLAN
1/4" = 1'-0" SCALE

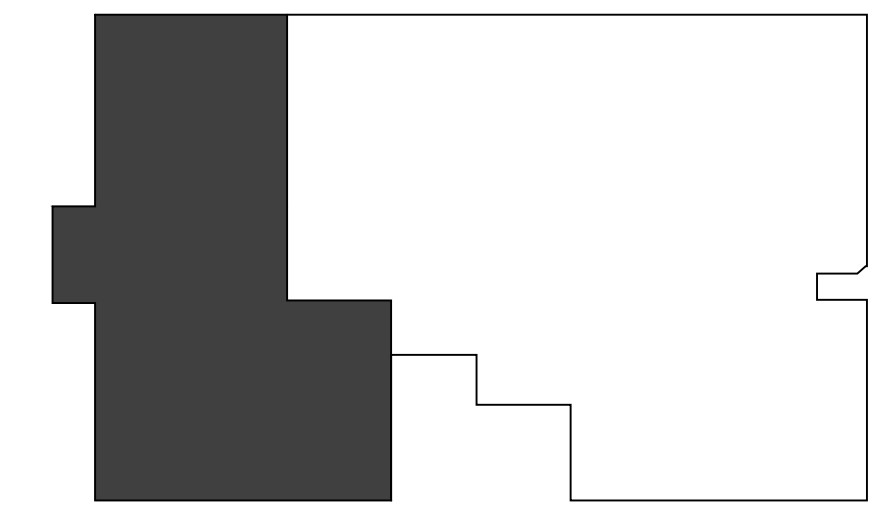

KEY PLAN
NO SCALE

sheet no.
A100

Jerry W. Herndon,
Architect ©2020

REV.	BY	DATE

drawn by
HP


chk'd by
RB

date
01.04.21

project no.
2036.01

FLOOR PLAN

CSAR PLLC
120 Prosperous
Lexington, Kentucky

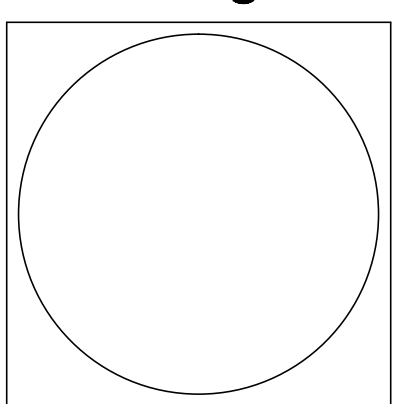

JWA
JERRY W. HERNDON • ARCHITECT
Architecture • Construction Management
2437 Fortune Drive, Suite 175
Lexington, Kentucky 40509
Phone: 1.859.225.0310