


UNIT MIX

LABEL	UNIT SIZE	# UNITS	%	SQ. FEET
D	10 x 10	59	24.7	5900
E	10 x 15	20	8.4	3000
F	10 x 20	80	33.5	16000
H	10 x 30	39	16.3	11700
L	12 x 30	40	16.7	14400
OFF1	20 x 20	1	0.4	400
TOTAL		239	100	51400

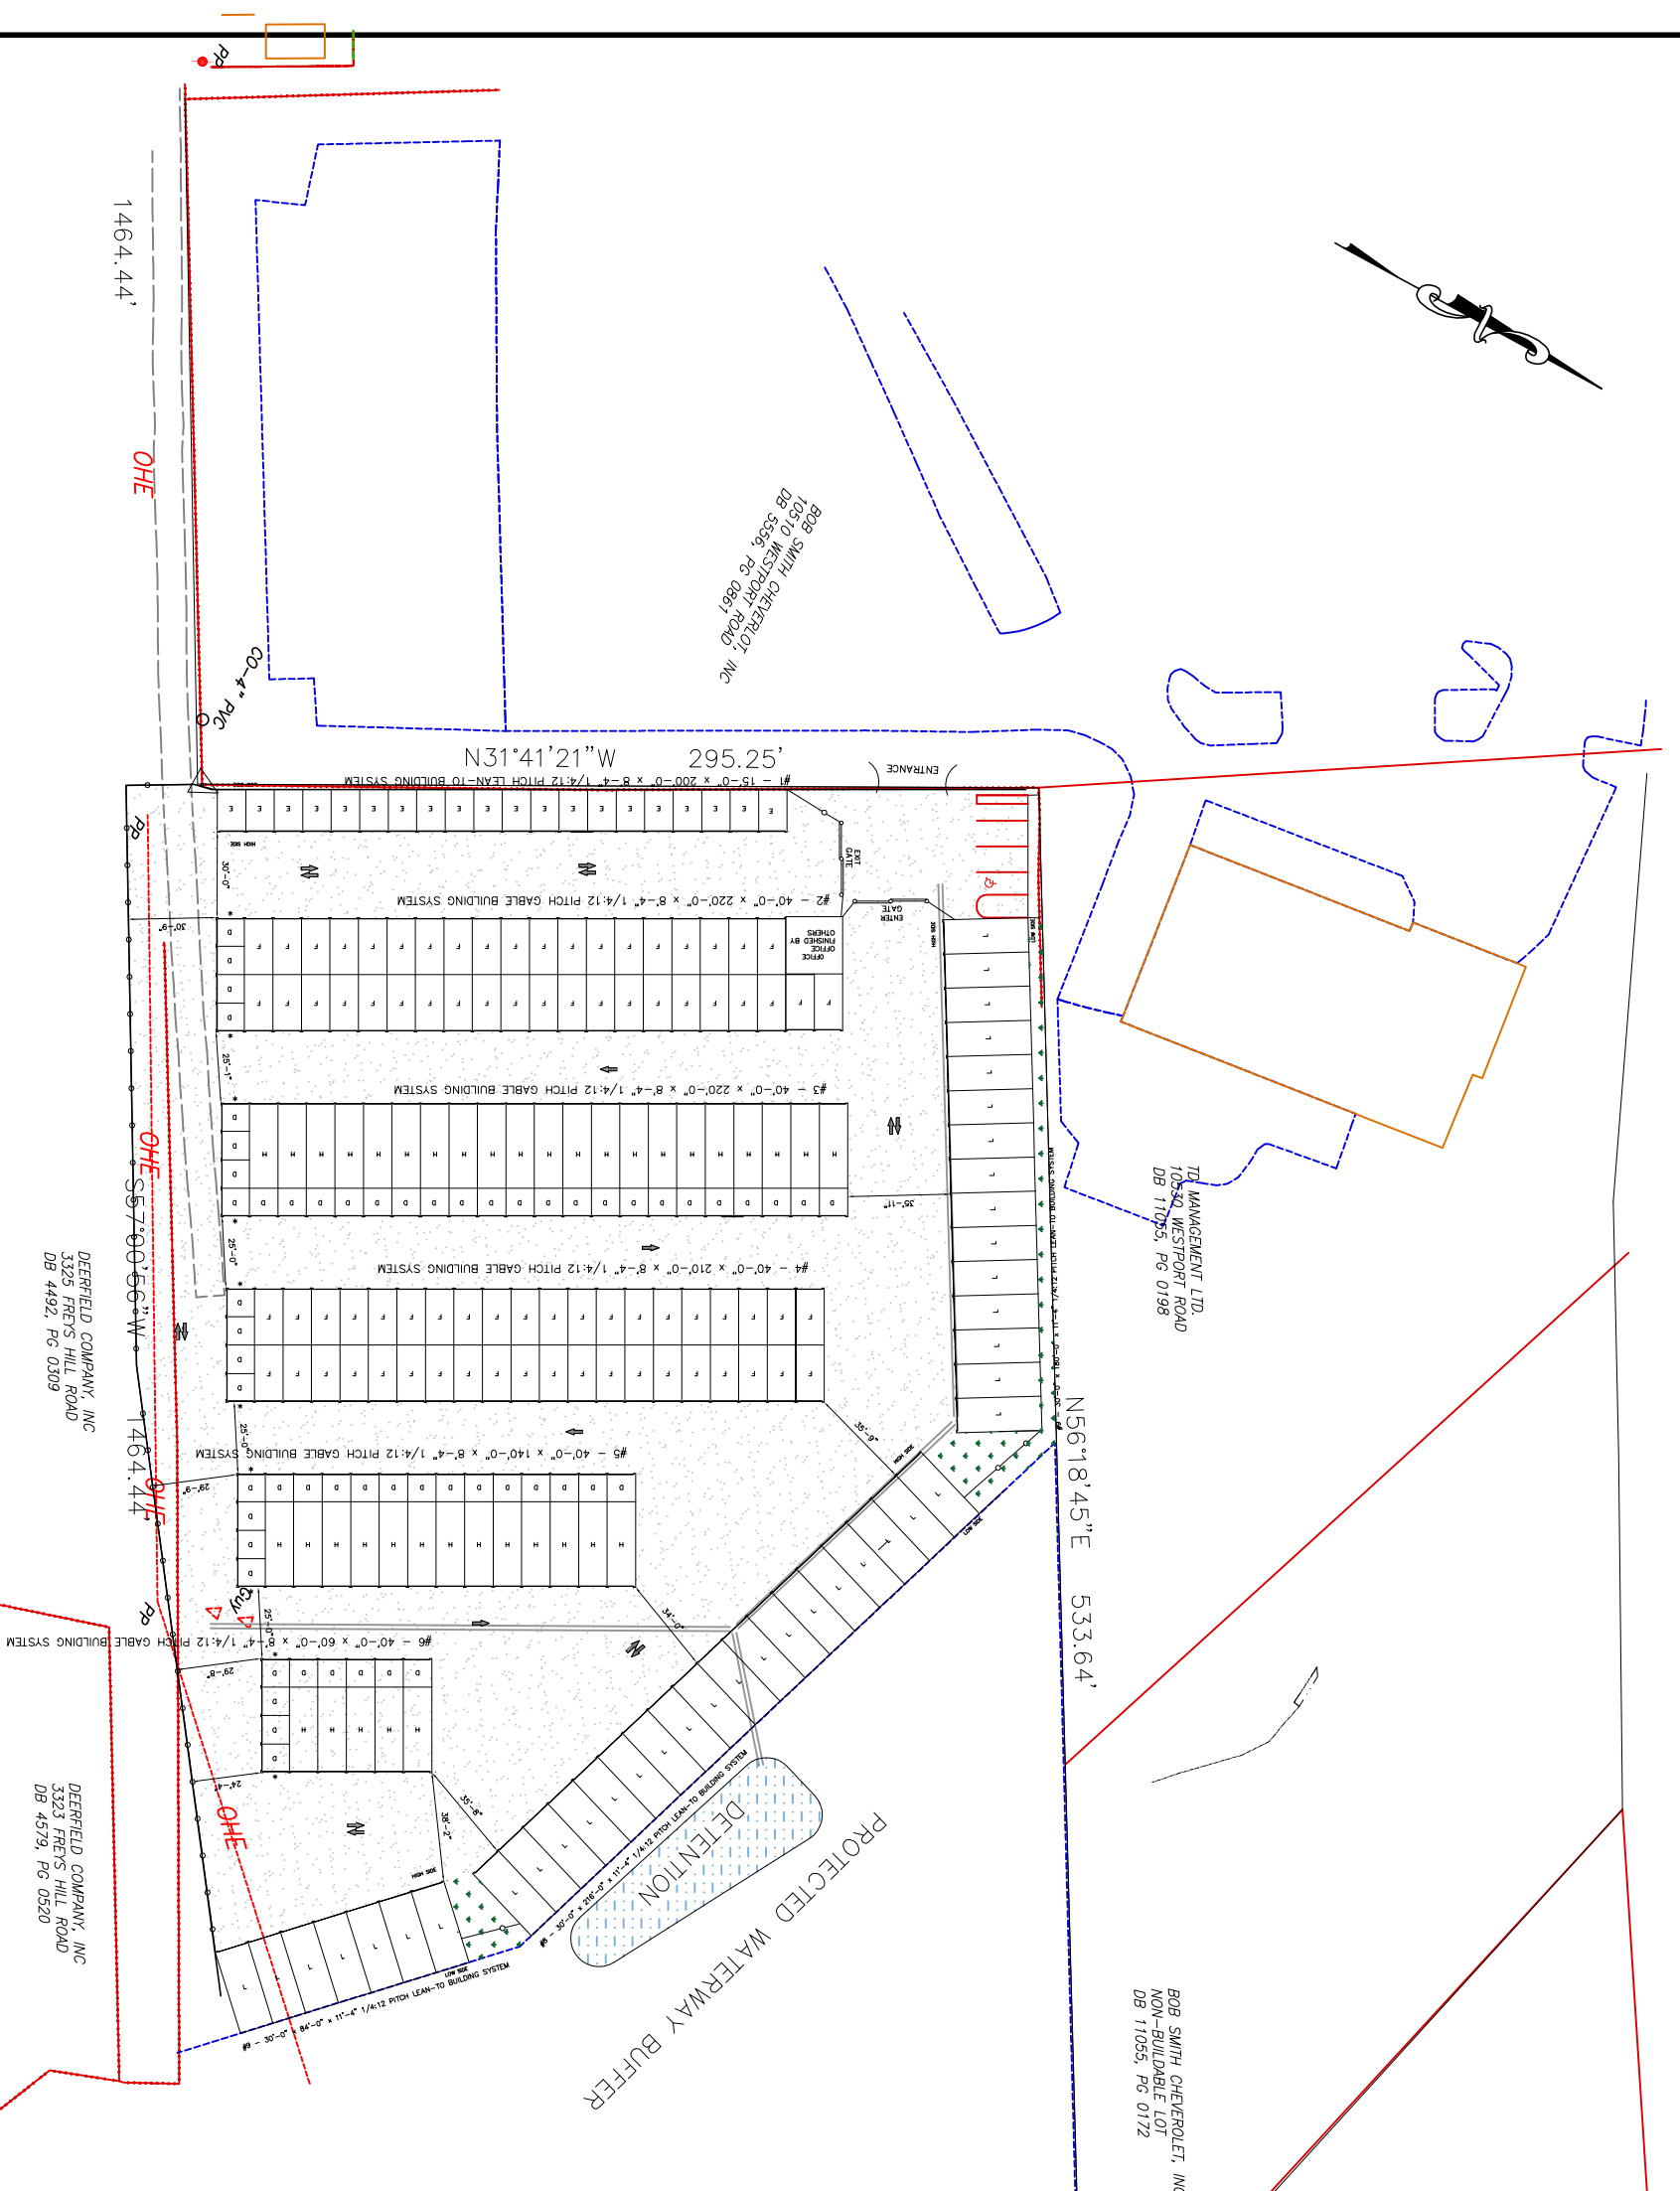

NOTICE:


THE SPECIFIC PROJECT INFORMATION PROVIDED TO TRACHTE BUILDING SYSTEMS, INC. WAS USED IN THE DEVELOPMENT OF THE ENGINEERING DESIGN DETAILS, MATERIALS LIST AND FINISHING. TRACHTE BUILDING SYSTEMS, INC. DOES NOT WARRANT THE ACCURACY OF THIS WORK. TRACHTE IS NOT RESPONSIBLE FOR ANY ADDITIONAL MATERIALS OR ANY LAYOUT PROBLEMS CAUSED BY INACCURATE SITE INFORMATION. PLEASE RECHECK THIS INFORMATION CAREFULLY!

** THE ABOVE PLAN MAY NOT REFLECT THE IMPLICATIONS OF SECTION 903.2.9 OF THE 2015 OR 2018 IBC CODE WHICH MAY REQUIRE 3 HOUR FIREWALLS EVERY 2400 SQFT OR MAY REQUIRE YOU TO SPRINKLE THE BUILDING. TRACHTE RECOMMENDS (IN USA ONLY) THAT ALL PROJECTS REQUIRING A NUMBER OF UNITS BE ADA ACCESSIBLE. IF CUSTOMER CHOOSES TO NOT CONFORM TRACHTE WILL NOT BE HELD ACCOUNTABLE.

REVISION	BY
6/11/19	revised
KM	

TRACHTE BUILDING SYSTEMS, Inc.

This drawing and all parts thereof is the exclusive property of Trachte Building Systems, Inc. 314 Wilburn Road, Sun Prairie, Wisconsin (800/756-5824)(Local 608/837-7899) and may not be reproduced in whole or part without written permission.

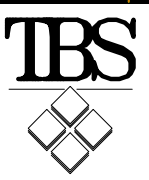

Job Description
PROPOSED MINI-STORAGE SYSTEM for:
KENDALL COGAN
FREYS HILL ROAD
LOUISVILLE, KY

Sheet Title
SITE PLAN

Drawn by
5/24/19

Checked by
KM

Scale
1" = 30'-0"

Plan No.
51619

Sheet No.
SITE