
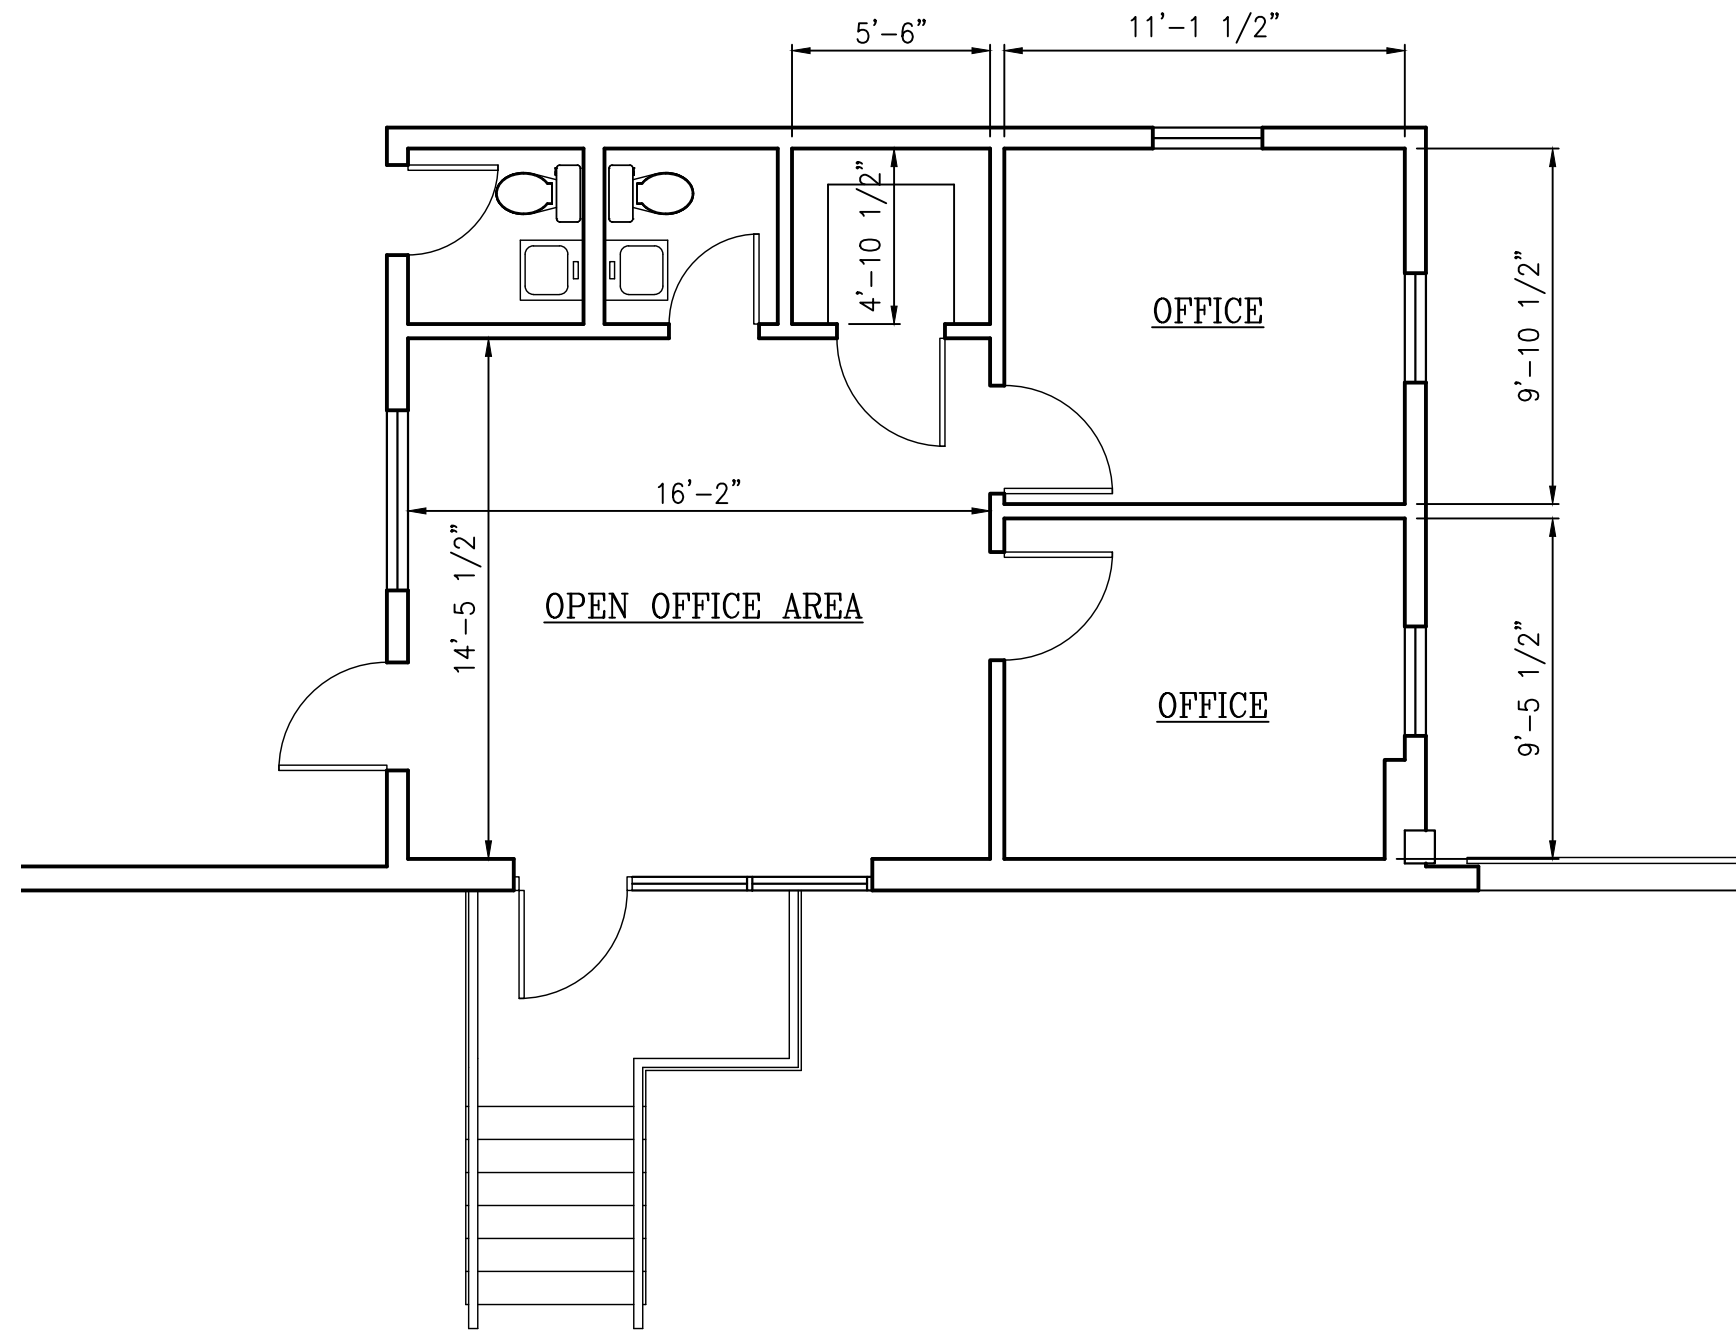


1 OVERALL FLOOR PLAN
SCALE: 1/16"=1'-0"

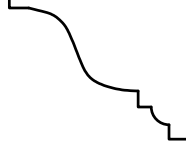

2 ENLARGED OFFICE FLOOR PLAN
SCALE: 3/16"=1'-0"

RIVERBEND ONE 162 RIVERBEND DRIVE ST. ROSE, LA 70087		
SCALE: AS SHOWN		FILE NAME: Riverbend1\Emails\
DATE: 06/16/2025		162Riverbend_6-16-25.C
	STEVEN J. FINEGAN ARCHITECTS, LTD. A PROFESSIONAL CORPORATION 123 S. Pierce St. - New Orleans, LA 70119 (504)486-5744 www.stevefineganarchitect.com E-mail: stevef.architects@gmail.com	
NO.	DATE	REVISIONS
A1.0		
This drawing is the property of STEVEN J. FINEGAN ARCHITECTS, LTD. It is not to be reproduced, copied or altered in whole or in part. It is not to be used for any purpose without the approval of STEVEN J. FINEGAN ARCHITECTS LTD. and is to be returned on request.		