
PARKING LOT

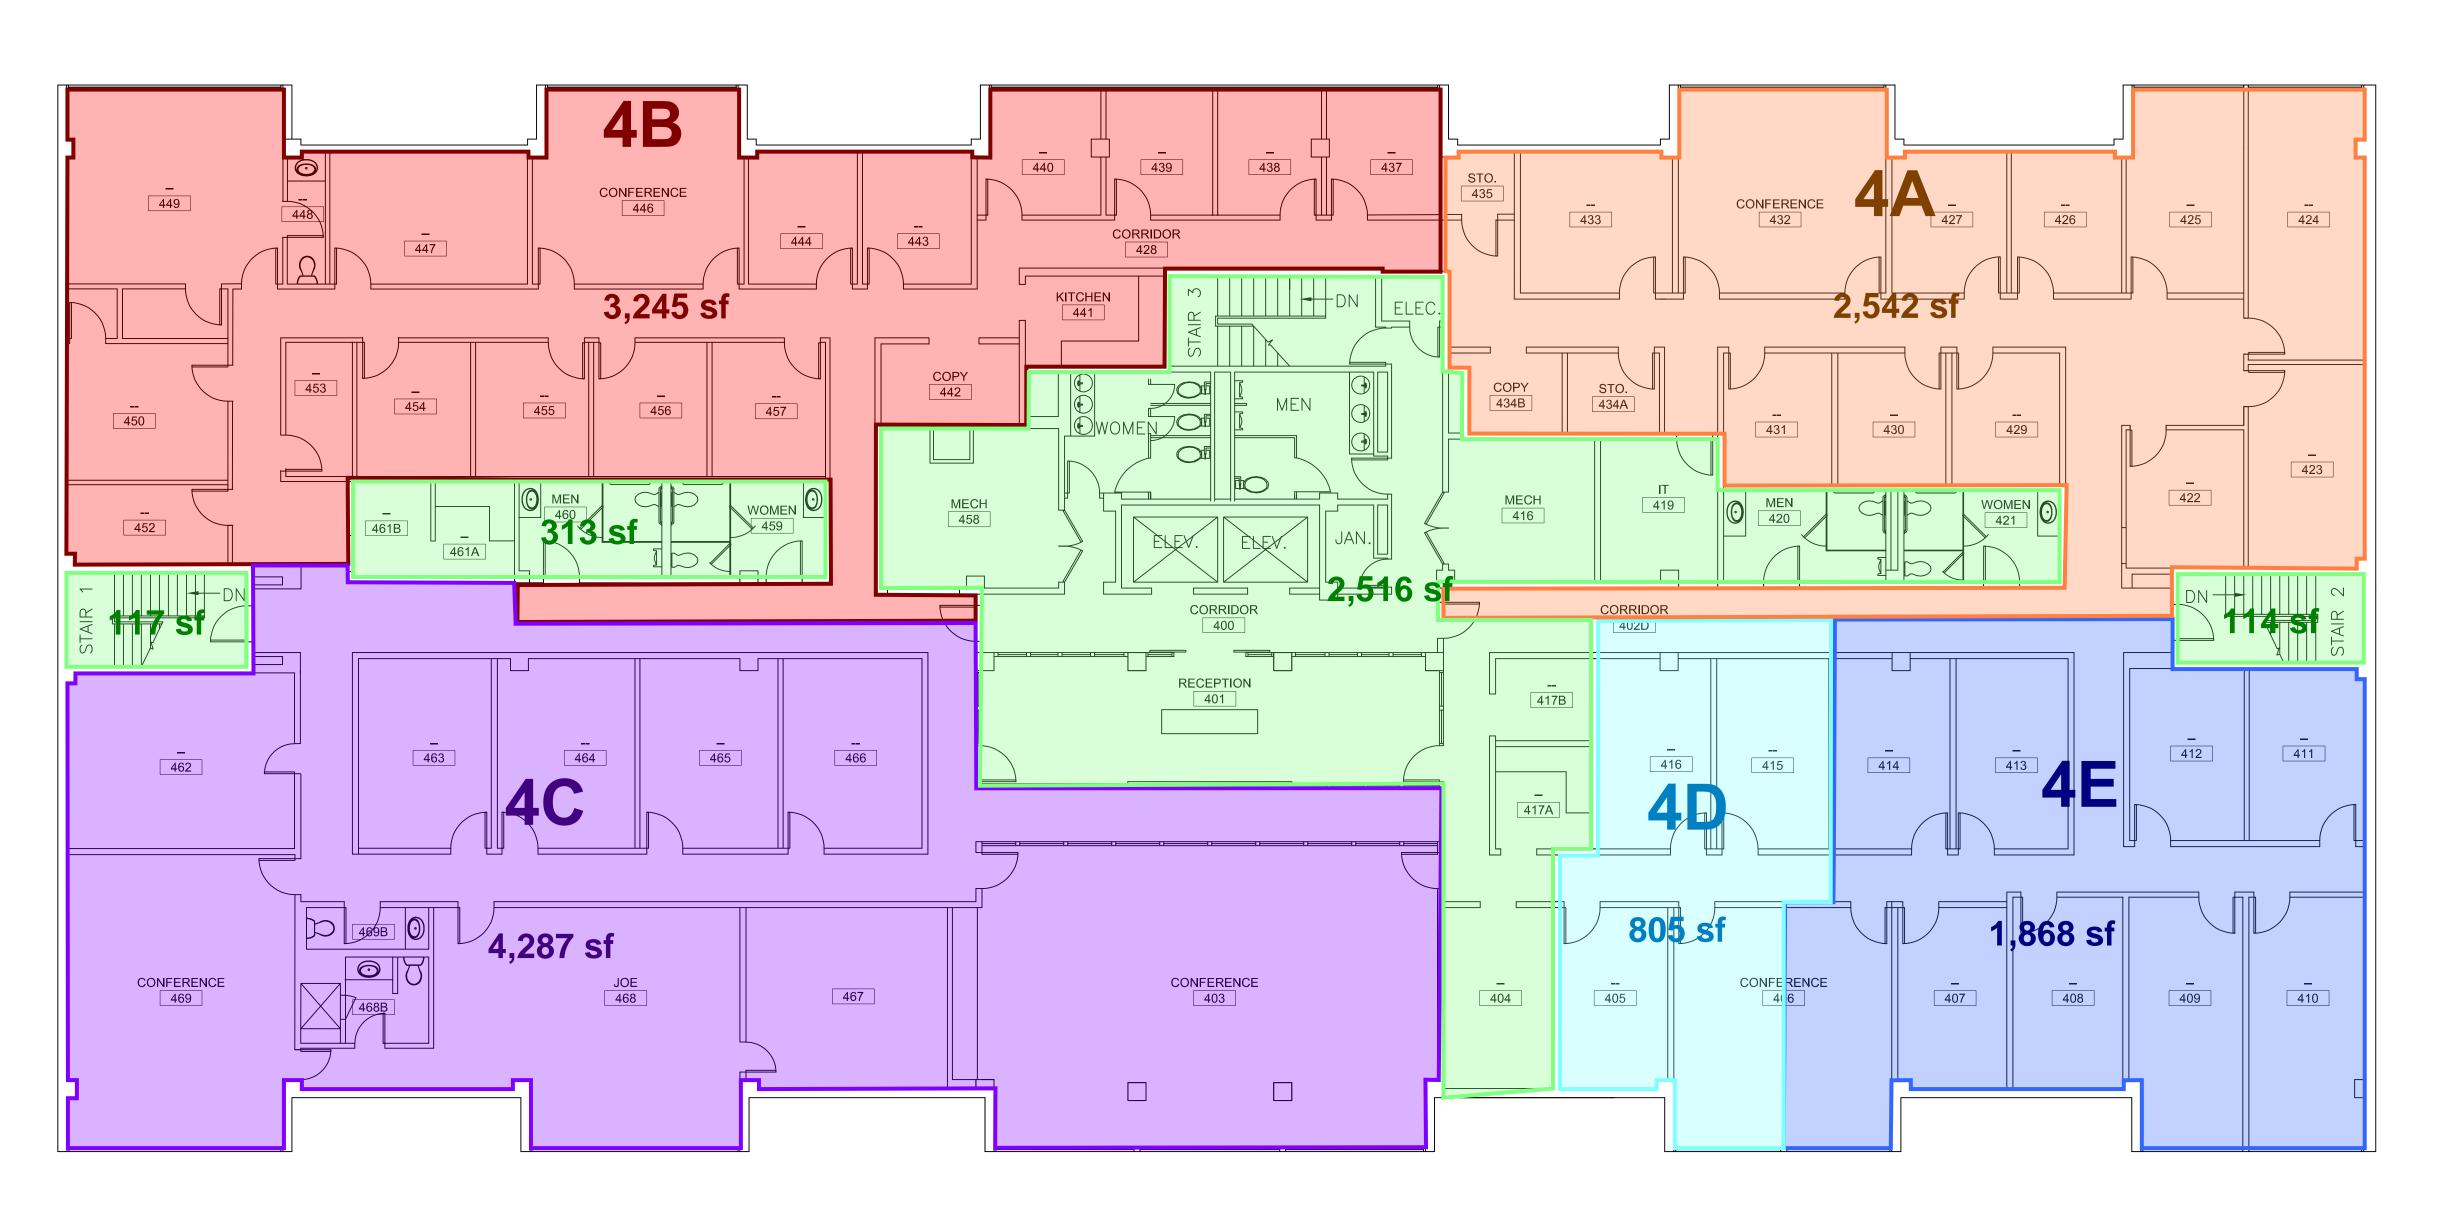

15TH STREET

NORTH CAUSEWAY BLVD.

Common Space (net): 3,060 SF CRM/Accounting: 3,245 SF CRM/Purchasing: 805 SF Trison Service: 2,542 SF J Hospitality: 1,868 SF Development: 4,287 SF

Total 4th Floor (gross): 16,600 SF

3330 N CAUSEWAY 4TH FLOOR PLAN

DATE:	6/9/21

SCALE: 1/8"=1'-0"

DRAWN BY: C. WILLIE