


| NAME | USABLE | COMMON (16%) | RENTABLE SF |
|----------------|----------|--------------|-------------|
| Suite 300 (3A) | 1,787 SF | 286 SF | 2,073 SF |
| 3B | 3,316 SF | 531 SF | 3,847 SF |
| Suite 304 (3C) | 1,621 SF | 259 SF | 1,880 SF |
| Suite 310 (3D) | 2,236 SF | 358 SF | 2,593 SF |

1 THIRD FLOOR PLAN

SCALE: 3/32" = 1'-0"

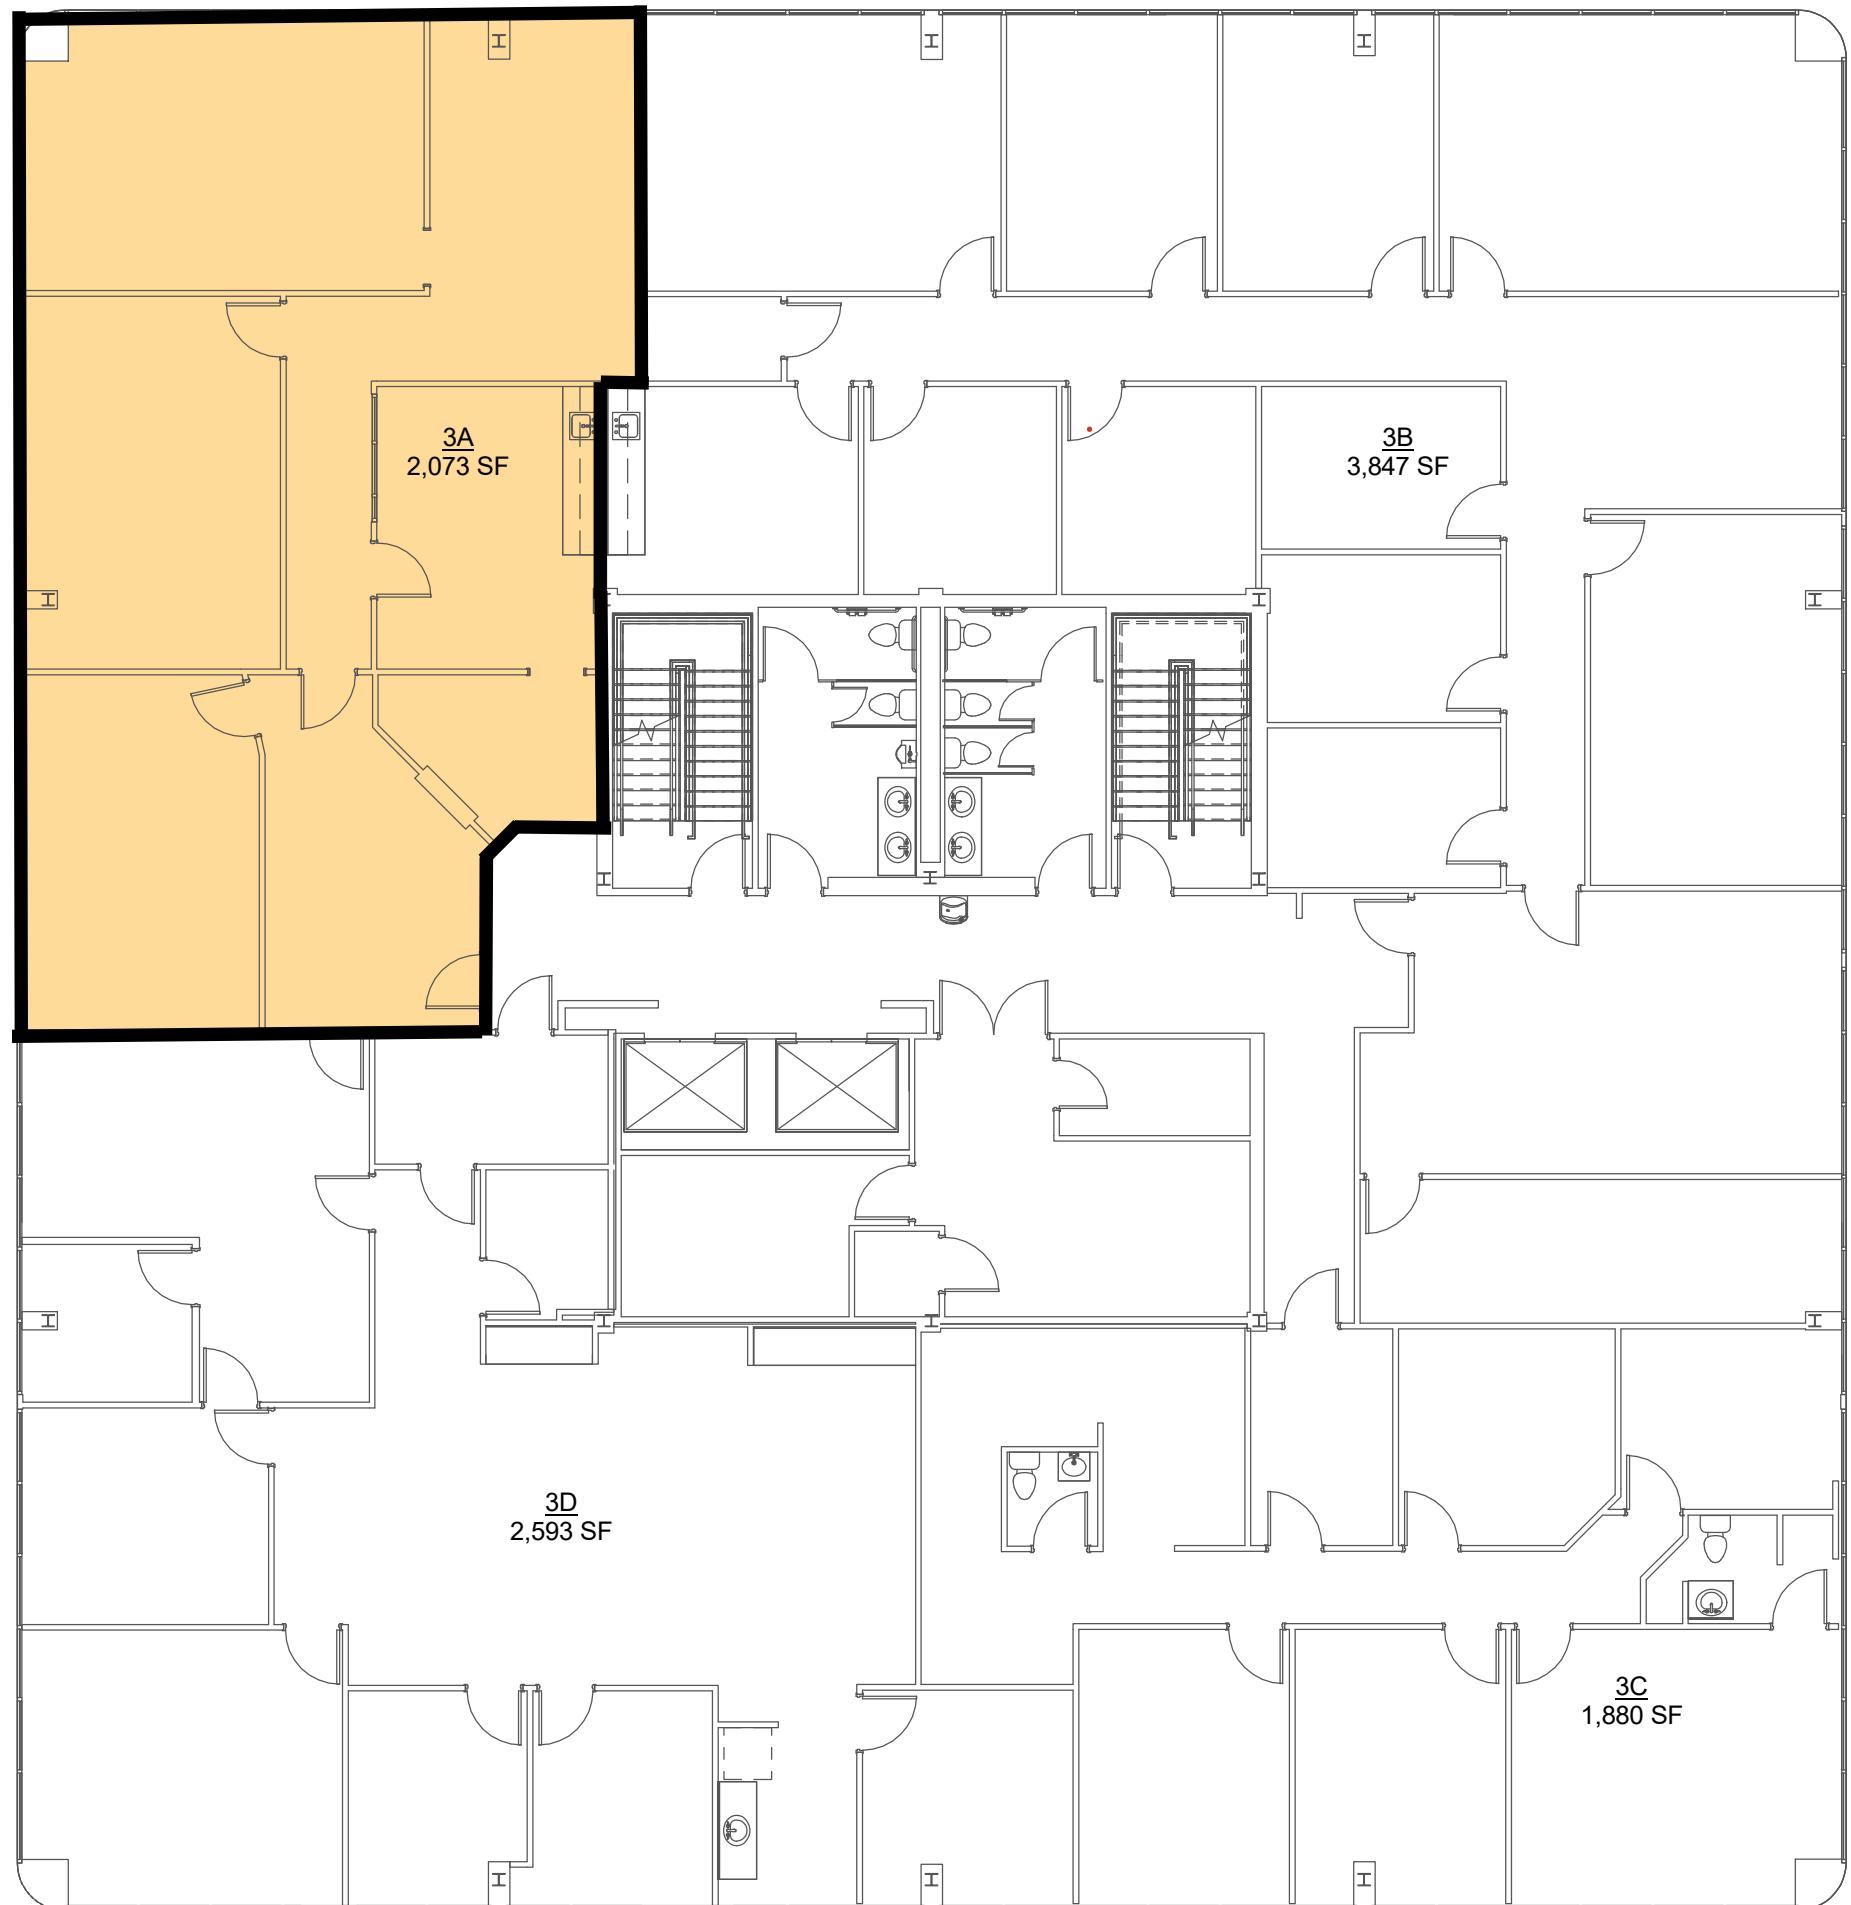

NOT FOR
CONSTRUCTION

DATE ISSUED
09/29/25
REVISED
-

PLOT DATE
09/29/25 9:18:38 AM
DRAWN BY
GMB
CHECKED BY
SRP
PROJECT NO.
2506
SHEET NO.
AC03.1
OF 16

ZILER
ARCHITECTS
A PROFESSIONAL
ARCHITECTURAL
CORPORATION
JAMES O. ZILER, ARCHITECT
SEAN R. PRIMEAUX, ARCHITECT
101 Calco Boulevard
Lafayette, Louisiana 70503
Ph: 337-269-6326
10610 Florida Boulevard
Walker, Louisiana 70785
Ph: 225-424-6990
www.zilerarchitects.net

DOCUMENTS PREPARED BY ZILER
ARCHITECTS ARE INSTRUMENTS
THE ARCHITECT USES FOR USE
SOLELY WITH RESPECT TO THIS
PROJECT. THE ARCHITECT SHALL
REFRAIN FROM COMMUNICATING
AND OTHER RESERVED RIGHTS,
INCLUDING THE COPYRIGHT, THEY ARE
NOT TO BE USED BY THE CONTRACTOR
OR SUBCONTRACTOR, MATERIAL
OR EQUIPMENT SUPPLIERS OR ANYONE
FOR OTHER PROJECTS OR FOR
ANY OTHER PURPOSE EXCEPT
THE SCOPE OF THE WORK WITHOUT
THE SPECIFIC WRITTEN CONSENT OF
ZILER ARCHITECTS.