




**STREET ELEVATION**

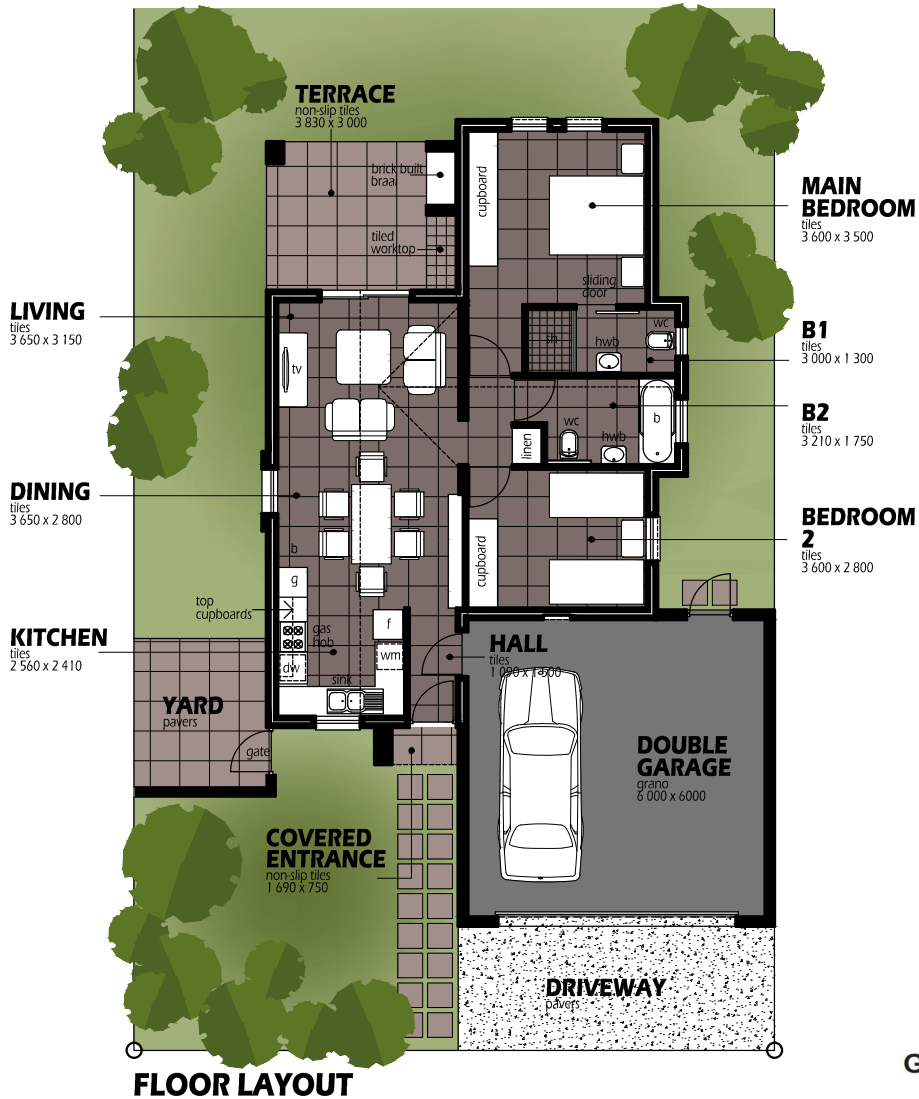

**FLOOR LAYOUT**



**GREENFIELD DEVELOPMENTS**



ARCHITECTS

**GISELE VANDER STRAETEN**

PR ARCH SACAP 6789

SUITE 101 | TWO OCEANS HOUSE | SURREY PLACE | MOUILLE POINT | 8005

TELEPHONE 021 434 9219 FACSIMILE 021 439 3884

MOBILE 082 770 1911

WEBSITE [www.gvarchitects.com](http://www.gvarchitects.com)

E-MAIL ADDRESS [gvdesign@afica.com](mailto:gvdesign@afica.com)

**1**

**HOUSE TYPE A.1**

DWELLING	□	77.366	SQ M
GARAGE	□	39.526	SQ M
TERRACE	□	11.490	SQ M
COVERED ENTRANCE	□	1.269	SQ M

**TOTAL** □ **129.651** **SQ M**

DATE 3RD NOVEMBER 2017

SCALE 1 : 100

DRAWING NUMBER **GD - ADW - GH - TYPE A.1**

