




STREET ELEVATION

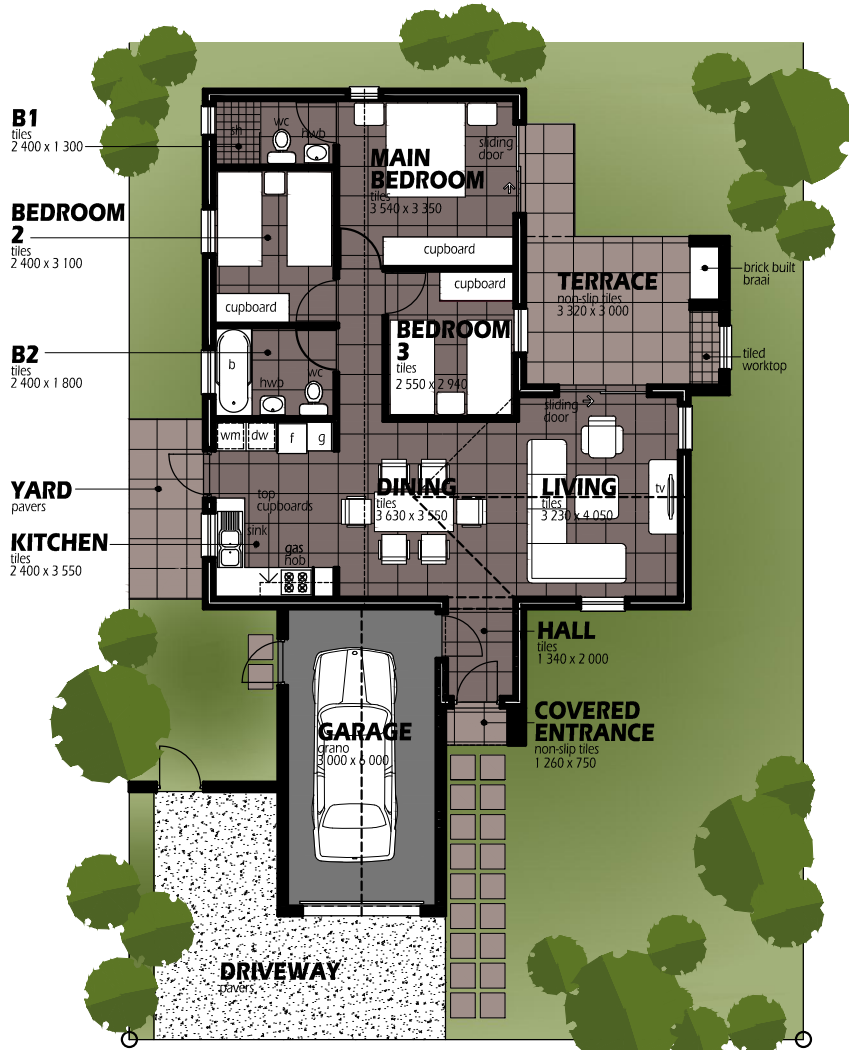

FLOOR LAYOUT



GREENFIELD DEVELOPMENTS



GISELE VANDER STRAETEN

PR ARCH ■ SACAP 6789
 SUITE 101 | TWO OCEANS HOUSE | SURREY PLACE | MOUILLE POINT | 8005
 TELEPHONE 021 434 9219 FACSIMILE 021 439 3884
 MOBILE 082 770 1911
 WEBSITE www.gvarchitects.com
 E-MAIL ADDRESS gvdesign@iffica.com

1

- DATE 3RD NOVEMBER 2017
- SCALE 1 : 100
- DRAWING NUMBER **GD - ADW - GH - TYPE B.1**



HOUSE TYPE B.1

DWELLING	□	86.588	SQ M
GARAGE	□	20.542	SQ M
TERRACE	□	12.480	SQ M
COVERED ENTRANCE	□	1.208	SQ M
TOTAL	□	120.818	SQ M