




**STREET ELEVATION**

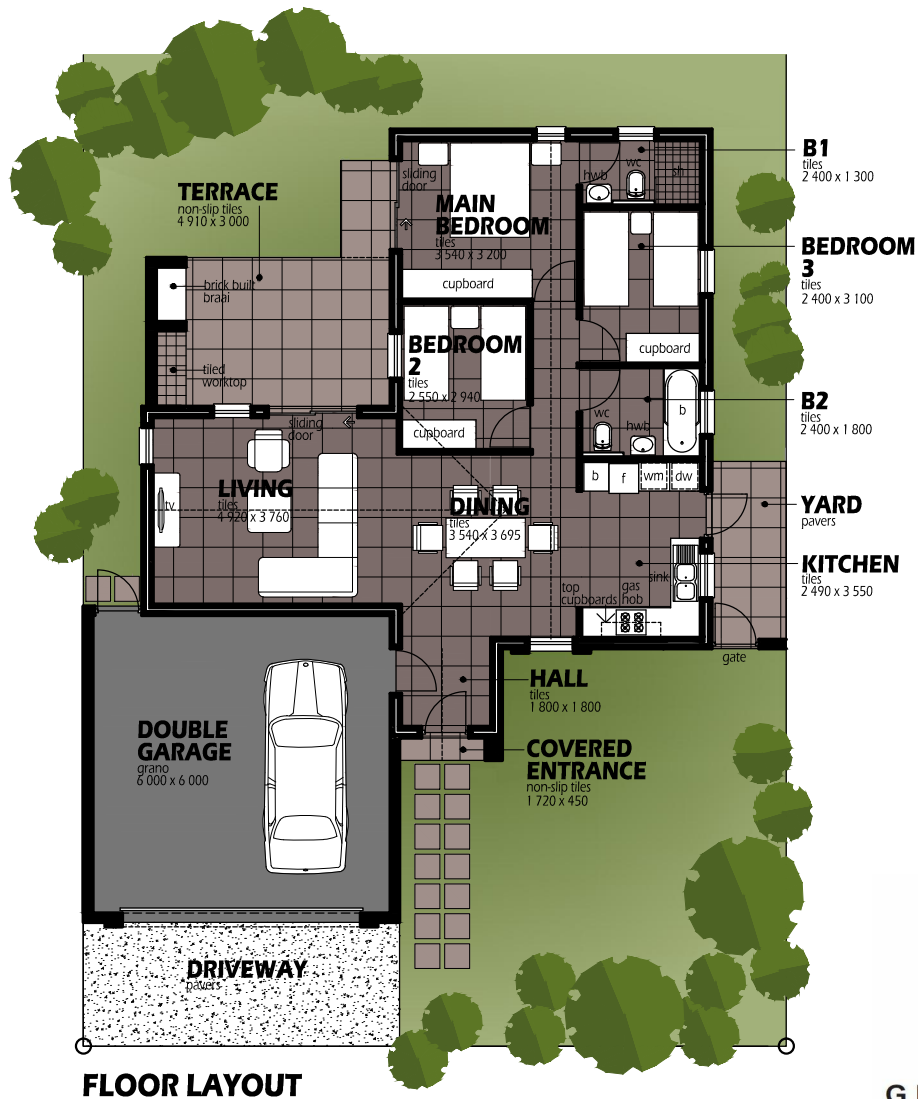

**FLOOR LAYOUT**



**GREENFIELD DEVELOPMENTS**



**GISELE VANDERSTRAETEN**

PR ARCH ■ SACAP 6789  
SUITE 101 | TWO OCEANS HOUSE | SURREY PLACE | MOUILLE POINT | 8005  
TELEPHONE 021 434 9219 FACSIMILE 021 439 3884  
MOBILE 082 770 1911  
WEBSITE www.gvarchitects.com  
E-MAIL ADDRESS gvdesign@afica.com

■ DATE 3RD NOVEMBER 2017  
■ SCALE 1 : 100  
■ DRAWING NUMBER **GD - ADW - GH - TYPE C**

**HOUSE TYPE C**

DWELLING	□	93.225	SQ M
GARAGE	□	39.247	SQ M
TERRACE	□	14.730	SQ M
COVERED ENTRANCE	□	0.933	SQ M
<b>TOTAL</b>	□	<b>148.135</b>	<b>SQ M</b>

