





STREET ELEVATION

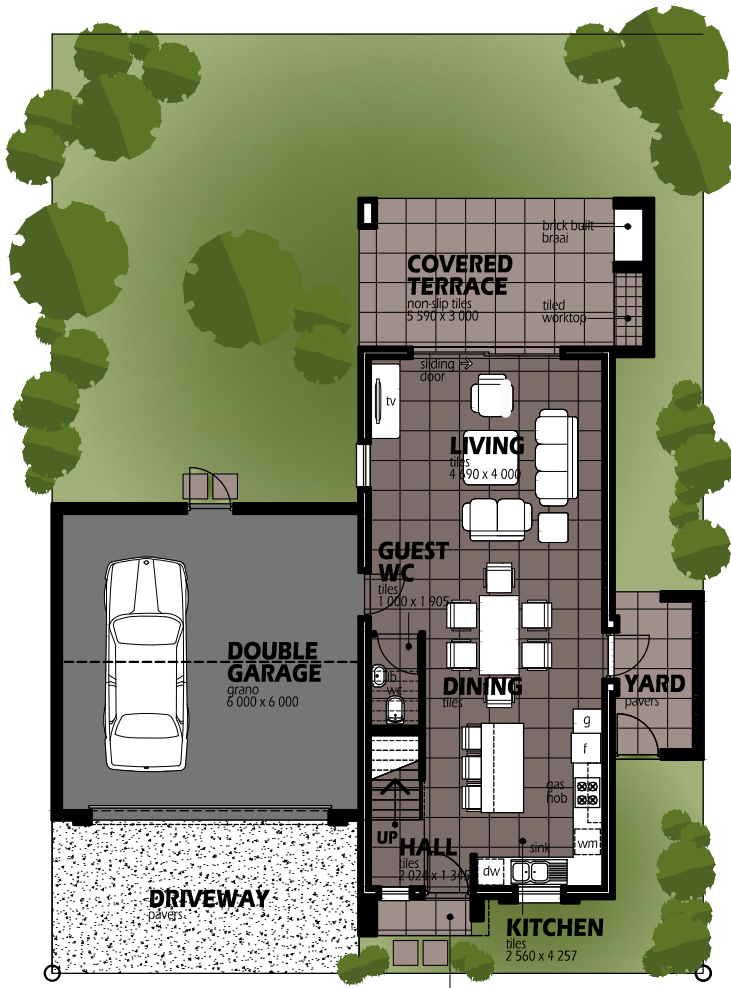

GROUND FLOOR LAYOUT

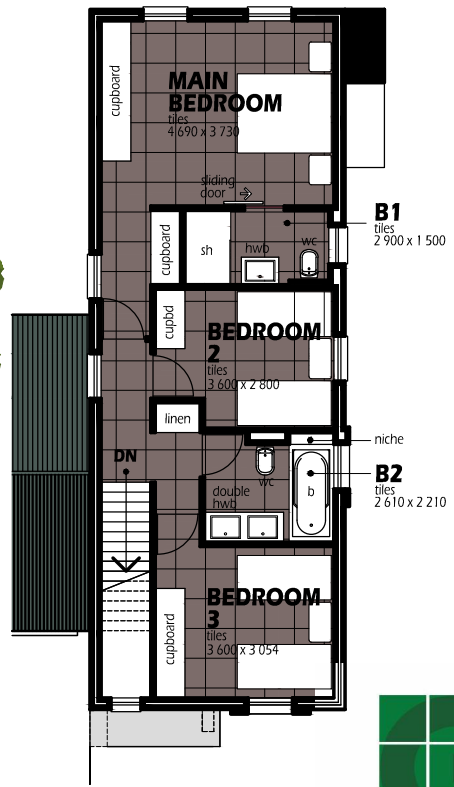

FIRST FLOOR LAYOUT



GREENFIELD DEVELOPMENTS



HOUSE TYPE E.2

GROUND FLOOR DWELLING	□	57.253	SQ M
FIRST FLOOR DWELLING	□	72.703	SQ M
GARAGE	□	39.492	SQ M
COVERED TERRACE	□	17.970	SQ M
COVERED ENTRANCE	□	1.965	SQ M
TOTAL	□	189.383	SQ M

GISELE VANDER STRAETEN

PR ARCH ■ SACAP 6789
SUITE 101 | TWO OCEANS HOUSE | SURREY PLACE | MOUILLE POINT | 8005
TELEPHONE 021 434 9219 FACSIMILE 021 439 3884
MOBILE 082 770 1911
WEBSITE www.gvarchitects.com
E-MAIL ADDRESS gvdesign@afica.com

■ DATE 3RD NOVEMBER 2017
■ SCALE 1 : 100
■ DRAWING NUMBER **GD - ADW - GH - TYPE E.2**

ARCHITECTS

